



- INSTALLATION NOTES**
- ACCESS: ALL EQUIPMENT MUST ACCESS THE SITE ALONG THE CONSTRUCTION RIGHT-OF-WAY FROM PUBLIC OR APPROVED PRIVATE ROADS.
 - VEHICLE AND EQUIPMENT ACCESS CROSSING MAY BE INSTALLED IF APPROVED BY THE ENVIRONMENTAL INSPECTOR.
 - WORK SPACE: WORK SPACE LIMITS ARE DEPICTED. CLEARING WILL BE RESTRICTED TO THE WORK SPACES INDICATED AT THE ENTRY AND EXIT POINTS AND PULLBACK MAKE-UP AREA ALONG THE RIGHT-OF-WAY. CLEARING BETWEEN THE ENTRY AND EXIT POINTS IS LIMITED TO THE MINIMUM AMOUNT NECESSARY TO STRING LOCATION WIRES AND INSTALL PUMPS AND PIPING TO OBTAIN WATER (WHERE APPROVED).
 - WATER SOURCE: DRILL WATER AND PRE-INSTALLATION HYDROSTATIC TEST WATER SHALL BE OBTAINED FROM AN APPROVED SOURCE. THE CONTRACTOR SHALL SCREEN THE INTAKE HOSE TO PREVENT THE ENTRAPMENT OF FISH OR DEBRIS AND IN ACCORDANCE WITH THE CONSTRUCTION MITIGATION AND RECLAMATION PLAN (CMRP) AND PROJECT REQUIREMENTS. THE HOSE SHALL BE KEPT OFF THE BOTTOM OF THE WATER BODY.
 - HYDROSTATIC TEST: PRE-INSTALLATION HYDROSTATIC TEST SHALL BE CONDUCTED IN ACCORDANCE WITH PERMIT REQUIREMENTS. THE CONTRACTOR SHALL DISCHARGE HYDROSTATIC TEST WATER IN ACCORDANCE WITH PROJECT PERMITS. DISCHARGES WILL BE BACK TO THE WATER SOURCE UNLESS OTHERWISE DIRECTED BY THE ENVIRONMENTAL INSPECTOR. DISCHARGES SHALL NOT CAUSE EROSION OR SEDIMENTATION. TO REDUCE THE VELOCITY OF THE DISCHARGE, THE CONTRACTOR SHALL UTILIZE AN ENERGY-DISSIPATING DEVICE AS DESCRIBED IN THE CMRP.
 - SPILL-PREVENTION: ALL PUMPS SHALL BE SET IN SECONDARY CONTAINMENT AND IN ACCORDANCE WITH THE SPILL PREVENTION CONTROL AND COUNTERMEASURE PLAN (SPCC). EQUIPMENT AND PUMPS OPERATING WITHIN 100 FEET OF ANY WATER BODY OR WETLAND SHALL BE OPERATED AND REFUELED IN ACCORDANCE WITH THE SPCC PLAN. EQUIPMENT REFUELING AND STORAGE OF HAZARDOUS MATERIALS, FUELS, ETC. SHALL BE CONDUCTED AT LEAST 100 FEET FROM WATER BODIES AND WETLANDS. EACH CONSTRUCTION CREW SHALL HAVE ON HAND SUFFICIENT TOOLS AND MATERIALS TO STOP LEAKS AND SUPPLIES OF ABSORBENT AND BARRIER MATERIALS TO ALLOW RAPID CONTAINMENT AND RECOVERY OF SPILLED MATERIALS.
 - EROSION AND SEDIMENT CONTROL: CONTRACTOR SHALL SUPPLY, INSTALL AND MAINTAIN SEDIMENT CONTROL STRUCTURES IN ACCORDANCE WITH CONTRACT DOCUMENTS. CONTRACTOR SHALL INSTALL ADDITIONAL EROSION CONTROL STRUCTURES AS DIRECTED BY THE ENVIRONMENTAL INSPECTOR.
 - TOPSOIL SHALL BE STRIPPED AS REQUIRED BY PROJECT SPECIFICATIONS.
 - PRIOR TO PIPE PULLBACK, CONTRACTOR'S ACTUAL DRILL PROFILE SHALL BE SUBMITTED TO KEYSTONE FOR APPROVAL.
 - INSTALLATION: THE PIPE SECTION FOR THE DRILLED CROSSING SHALL BE MADE UP WITHIN THE RIGHT-OF-WAY AT THE DRILL EXIT POINT AS SHOWN. CONTRACTOR SHALL ASSESS THE NEED FOR AND SUPPLY APPROPRIATE BALLAST DURING PULLBACK.
 - MUD DISPOSAL: CONTRACTOR SHALL DISPOSE OF EXCESS DRILLING MUD AS DIRECTED BY THE COMPANY REPRESENTATIVE IN ACCORDANCE WITH PERMIT CONDITIONS. UNDER NO CIRCUMSTANCES SHALL DRILLING FLUID BE DISPOSED OF IN WATER BODIES OR WETLANDS. ANY DRILLING MUD WHICH INADEQUATELY EXITS AT POINTS OTHER THAN THE ENTRY AND EXIT POINTS SHALL BE CONTAINED AND COLLECTED TO THE EXTENT PRACTICAL AND DISPOSED OF AS DIRECTED BY THE COMPANY REPRESENTATIVE IN ACCORDANCE WITH PERMIT CONDITIONS.
 - CLEANUP/STABILIZATION/RESTORATION: ALL DISTURBED AREAS SHALL BE RETURNED TO THE ORIGINAL CONTOUR. DISTURBED AREAS SHALL BE SEED AS SPECIFIED IN PROJECT DOCUMENTS.
 - NOMINAL WORKING SPACE DIMENSIONS ARE SHOWN. LARGER AREAS MAY BE REQUIRED IN IRREGULAR TERRAIN. UPDATED DIMENSIONS MAY BE PROVIDED AFTER LOCAL TOPOGRAPHICAL SURVEYS ARE PERFORMED.

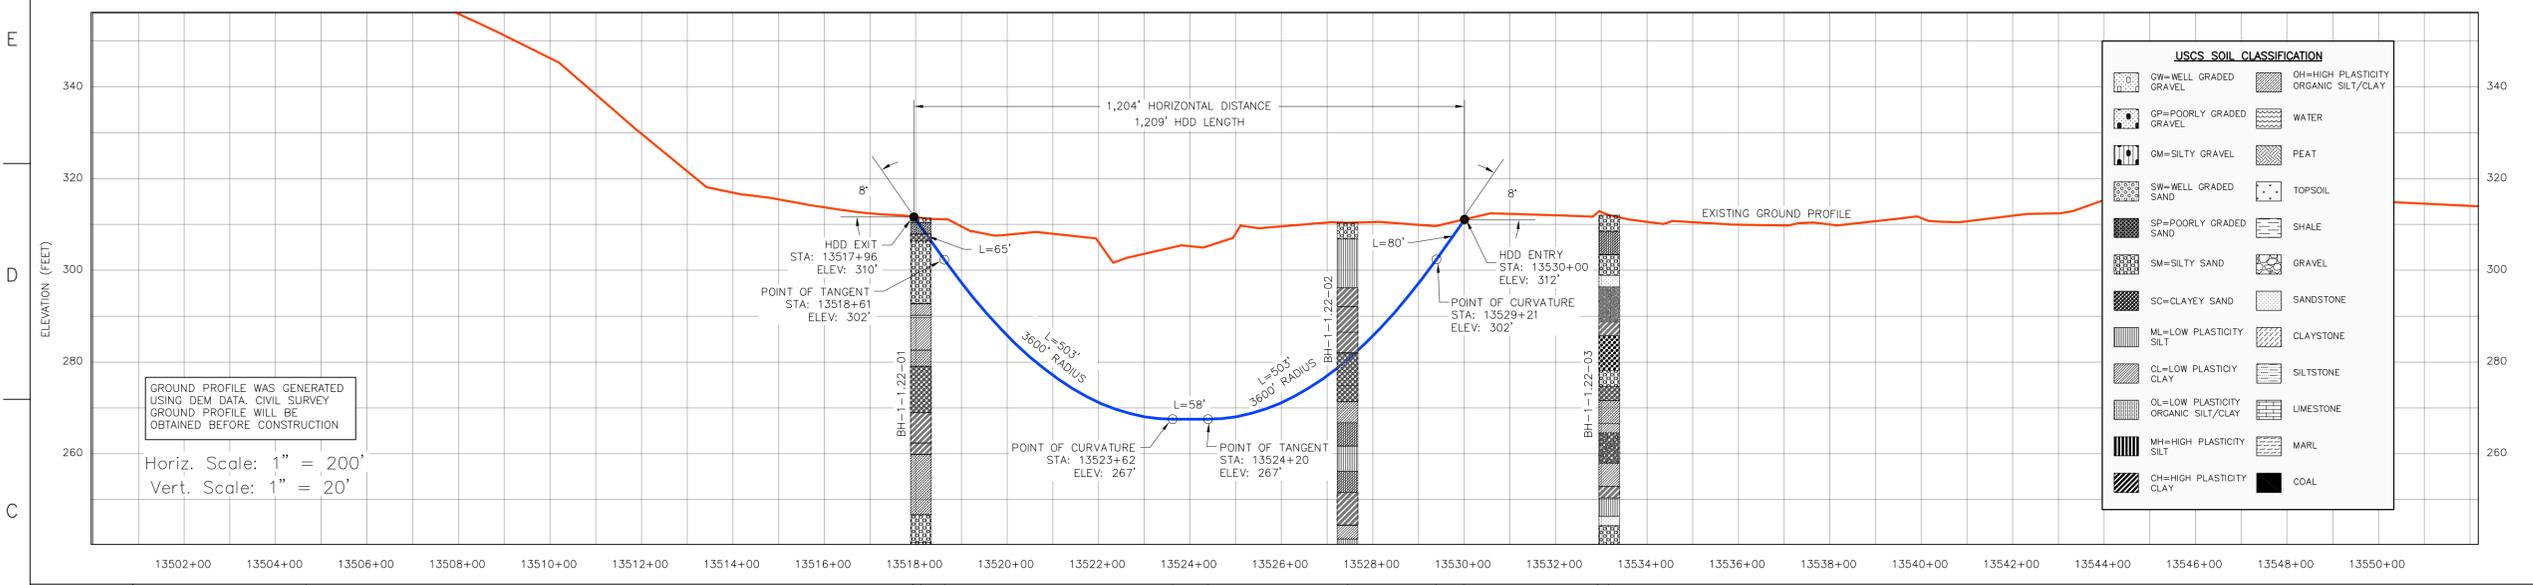

| CROSSING INFORMATION (ESTIMATED SPACING) | PIPELINE DATA |
|--|--|
| 13504+67 P.L. 42'42.26" RT. | MLP |
| 13517+96 HDD EXIT | PIPELINE DATA 36" O.D. X 0.741" W.T., API 5L PSL2 X70 WITH 14-16 MILS OF FBE EXTERNAL COATING, DUAL COATED 20-30 MILS OF ABRASION RESISTANT COATING. |
| 13518+12 BH-1-1.22-01 | |
| 13518+61 PT OF TANGENT | |
| 13523+62 PT OF CURVATURE | |
| 13524+20 PT OF TANGENT | |
| 13527+45 BH-1-1.22-02 | |
| 13528+21 PT OF CURVATURE | |
| 13530+60 HDD ENTRY | |
| 13532+95 P.L. 26'20.51" RT. | |
| 13533+15 BH-1-1.22-03 | |

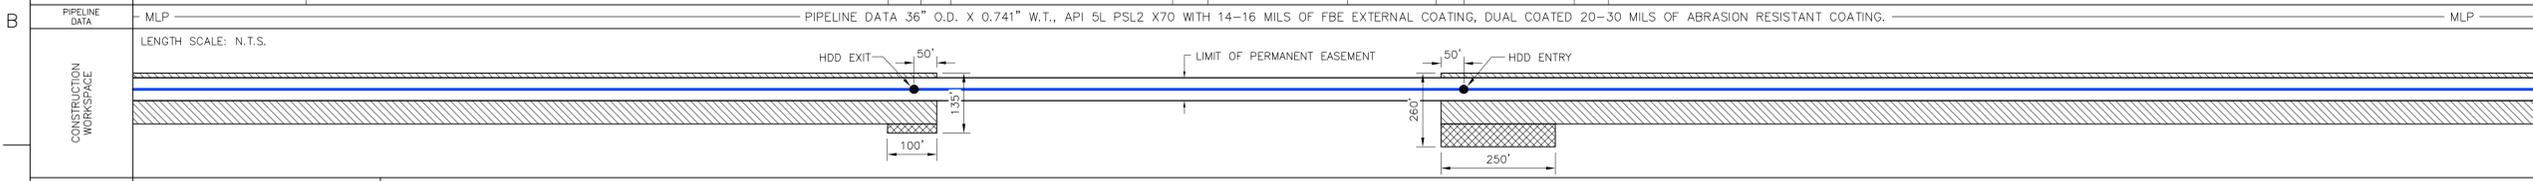

| ENVIRONMENTAL MITIGATION/RECLAMATION | LEGEND |
|--------------------------------------|---------------------------------------|
| TOPSOIL SALVAGE METHOD | ○ POINT OF INTERSECTION (P.I.) |
| STREAMS | ● ENTRY OR EXIT POINT |
| WETLANDS | ⊕ GEOTECHNICAL BOREHOLE |
| TIMING CONSTRAINTS | ⊖ POWERPOLE |
| MILEPOST | — MLP |
| MONITORING | — PIPELINE |
| RECLAMATION | — FOREIGN PIPELINE |
| SPECIAL CONSIDERATIONS | — EDGE OF WATER |
| | — PRIVATE ACCESS SHOULDER ROAD |
| | — COUNTY BOUNDARY |
| | — WATER LEVEL |
| | ⊕ USACOE CONSTRUCTION REFERENCE POINT |
| | ⊕ WETLANDS |
| | ⊕ PERMANENT EASEMENT |
| | ⊕ TEMPORARY EASEMENT |
| | ⊕ EXTRA WORKSPACE |

| REFERENCE DRAWINGS | |
|--------------------|-----------------------|
| DRAWING No | TITLE |
| 11042 HDD XREF_15 | 11042 HDD XREF_15.dwg |
| TC_UD_BR_UIE | TC_UD_BR_UIE.dwg |
| NOTES-LEGEND | NOTES-LEGEND.dwg |

| REVISION | | | APPROVAL | | | | | | |
|----------|----------|---|--------------|---------|------------------|----------|----------------|-----------------|---------|
| REV No | DATE | DESCRIPTION | PROJECT CODE | DRAFTER | DRAFTING CHECKER | DESIGNER | DESIGN CHECKER | PROJECT MANAGER | COMPANY |
| 2 | 07.06.09 | ISSUED FOR SUPPLEMENTAL U.S. DEPT. OF STATE FILING (2.19.09 CL) | 11042 | UEI | UEI | BM | JW | JH | UEI |
| 1 | 03.19.09 | ISSUED FOR TROW REVIEW | 11042 | UEI | UEI | DW | JW | JH | UEI |
| 0 | 11.19.08 | ISSUED FOR UNITED STATES DEPARTMENT OF STATE (7.31.08 CL) | 11042 | UEI | UEI | RB | JW | JH | UEI |



| PROFESSIONAL ENGINEER/RPT | PERMIT/ ENG. APPROVAL |
|---------------------------|-----------------------|
| PRELIMINARY | DATE |
| REV. NO. | DATE |
| | PERMIT NUMBER: |

FIA # 4383 CHAINAGE: 256.1 DISCIPLINE # 03


BIG SANDY CREEK HDD INSTALLATION
KEYSTONE XL PROJECT
UPSHUR COUNTY, TEXAS

SCALE AS SHOWN DRAWING No 4383-03-ML-03-002 REV 2

TO BE DETERMINED

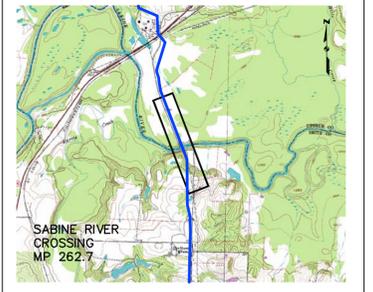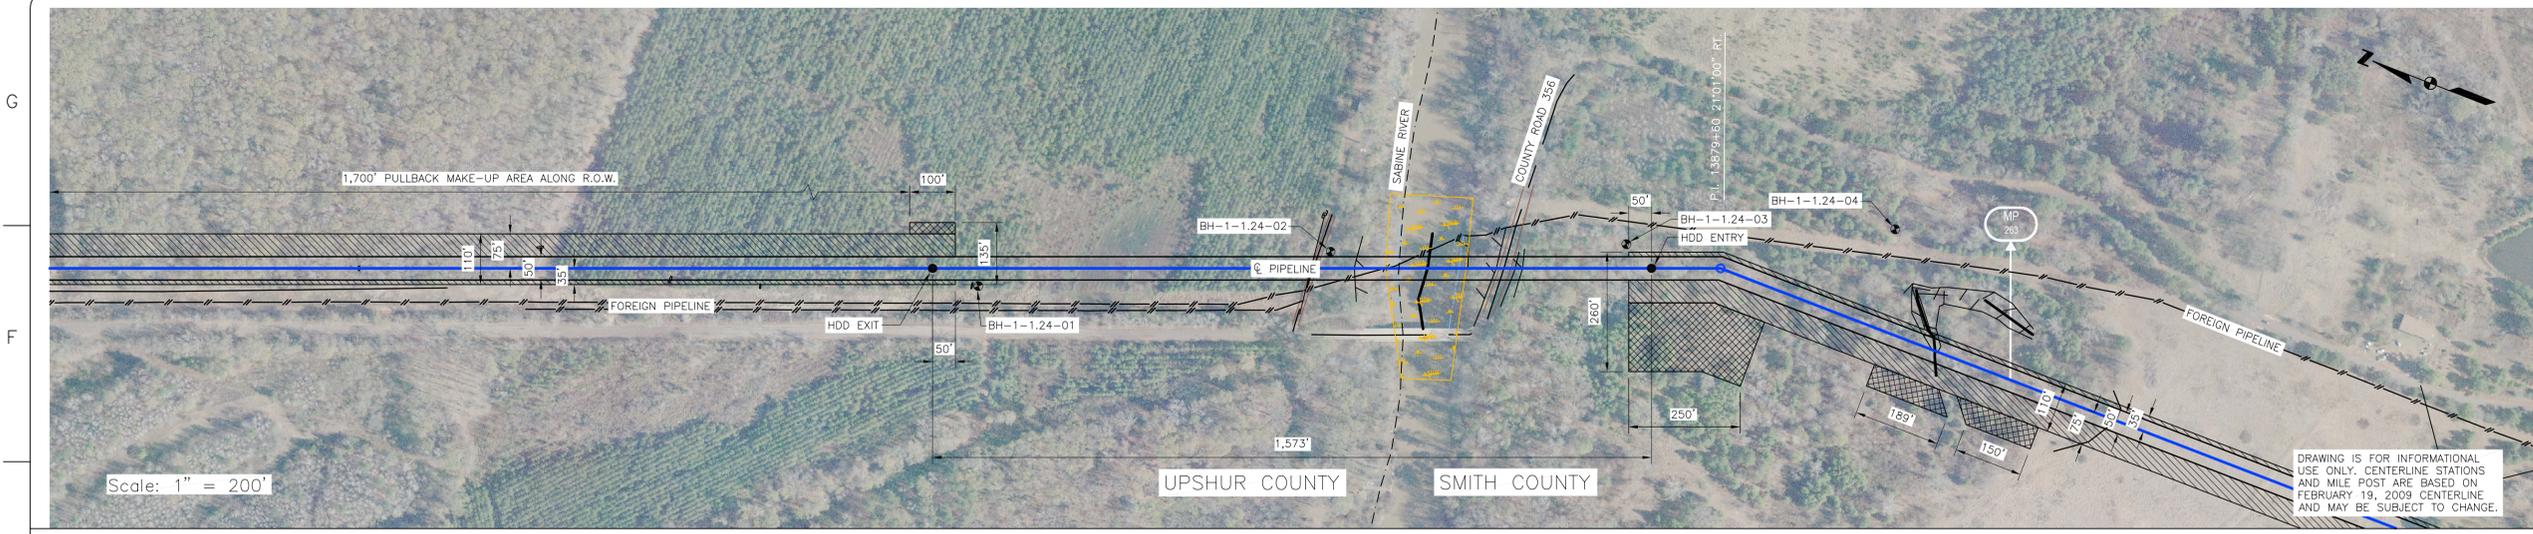

- INSTALLATION NOTES**
- ACCESS: ALL EQUIPMENT MUST ACCESS THE SITE ALONG THE CONSTRUCTION RIGHT-OF-WAY FROM PUBLIC OR APPROVED PRIVATE ROADS.
 - VEHICLE AND EQUIPMENT ACCESS CROSSING MAY BE INSTALLED IF APPROVED BY THE ENVIRONMENTAL INSPECTOR.
 - WORK SPACE: WORK SPACE LIMITS ARE DEPICTED. CLEARING WILL BE RESTRICTED TO THE WORK SPACES INDICATED AT THE ENTRY AND EXIT POINTS AND PULLBACK MAKE-UP AREA ALONG THE RIGHT-OF-WAY. CLEARING BETWEEN THE ENTRY AND EXIT POINTS IS LIMITED TO THE MINIMUM AMOUNT NECESSARY TO STRING LOCATION WIRES AND INSTALL PUMPS AND PIPING TO OBTAIN WATER (WHERE APPROVED).
 - WATER SOURCE: DRILL WATER AND PRE-INSTALLATION HYDROSTATIC TEST WATER SHALL BE OBTAINED FROM AN APPROVED SOURCE. THE CONTRACTOR SHALL SCREEN THE INTAKE HOSE TO PREVENT THE ENTRAPMENT OF FISH OR DEBRIS AND IN ACCORDANCE WITH THE CONSTRUCTION MITIGATION AND RECLAMATION PLAN (CMRP) AND PROJECT REQUIREMENTS. THE HOSE SHALL BE KEPT OFF THE BOTTOM OF THE WATER BODY.
 - HYDROSTATIC TEST: PRE-INSTALLATION HYDROSTATIC TEST SHALL BE CONDUCTED IN ACCORDANCE WITH PERMIT REQUIREMENTS. THE CONTRACTOR SHALL DISCHARGE HYDROSTATIC TEST WATER IN ACCORDANCE WITH PROJECT PERMITS. DISCHARGES WILL BE BACK TO THE WATER SOURCE UNLESS OTHERWISE DIRECTED BY THE ENVIRONMENTAL INSPECTOR. DISCHARGES SHALL NOT CAUSE EROSION OR SEDIMENTATION. TO REDUCE THE VELOCITY OF THE DISCHARGE, THE CONTRACTOR SHALL UTILIZE AN ENERGY-DISSIPATING DEVICE AS DESCRIBED IN THE CMRP.
 - SPILL PREVENTION: ALL PUMPS SHALL BE SET IN SECONDARY CONTAINMENT AND IN ACCORDANCE WITH THE SPILL PREVENTION CONTROL AND COUNTERMEASURE PLAN (SPCC). EQUIPMENT AND PUMPS OPERATING WITHIN 100 FEET OF ANY WATER BODY OR WETLAND SHALL BE OPERATED AND REFUELED IN ACCORDANCE WITH THE SPCC PLAN. EQUIPMENT REFUELING AND STORAGE OF HAZARDOUS MATERIALS, FUELS, ETC. SHALL BE CONDUCTED AT LEAST 100 FEET FROM WATER BODIES AND WETLANDS. EACH CONSTRUCTION CREW SHALL HAVE ON HAND SUFFICIENT TOOLS AND MATERIALS TO STOP LEAKS AND SUPPLIES OF ABSORBENT AND BARRIER MATERIALS TO ALLOW RAPID CONTAINMENT AND RECOVERY OF SPILLED MATERIALS.
 - EROSION AND SEDIMENT CONTROL: CONTRACTOR SHALL SUPPLY, INSTALL AND MAINTAIN SEDIMENT CONTROL STRUCTURES IN ACCORDANCE WITH CONTRACT DOCUMENTS. CONTRACTOR SHALL INSTALL ADDITIONAL EROSION CONTROL STRUCTURES AS DIRECTED BY THE ENVIRONMENTAL INSPECTOR.
 - TOPSOIL SHALL BE STRIPPED AS REQUIRED BY PROJECT SPECIFICATIONS.
 - PRIOR TO PIPE PULLBACK, CONTRACTOR'S ACTUAL DRILL PROFILE SHALL BE SUBMITTED TO KEYSTONE FOR APPROVAL.
 - INSTALLATION: THE PIPE SECTION FOR THE DRILLED CROSSING SHALL BE MADE UP WITHIN THE RIGHT-OF-WAY AT THE DRILL EXIT POINT AS SHOWN. CONTRACTOR SHALL ASSESS THE NEED FOR AND SUPPLY APPROPRIATE BALLAST DURING PULLBACK.
 - MUD DISPOSAL: CONTRACTOR SHALL DISPOSE OF EXCESS DRILLING MUD AS DIRECTED BY THE COMPANY REPRESENTATIVE IN ACCORDANCE WITH PERMIT CONDITIONS. UNDER NO CIRCUMSTANCES SHALL DRILLING FLUID BE DISPOSED OF IN WATER BODIES OR WETLANDS. ANY DRILLING MUD WHICH INADEQUATELY EXITS AT POINTS OTHER THAN THE ENTRY AND EXIT POINTS SHALL BE CONTAINED AND COLLECTED TO THE EXTENT PRACTICAL AND DISPOSED OF AS DIRECTED BY THE COMPANY REPRESENTATIVE IN ACCORDANCE WITH PERMIT CONDITIONS.
 - CLEANUP/STABILIZATION/RESTORATION: ALL DISTURBED AREAS SHALL BE RETURNED TO THE ORIGINAL CONTIGUOUS, UNDISTURBED AREAS SHALL BE SEED AS SPECIFIED IN PROJECT DOCUMENTS.
 - NOMINAL WORKING SPACE DIMENSIONS ARE SHOWN. LARGER AREAS MAY BE REQUIRED IN IRREGULAR TERRAIN. UPDATED DIMENSIONS MAY BE PROVIDED AFTER LOCAL TOPOGRAPHICAL SURVEYS ARE PERFORMED.

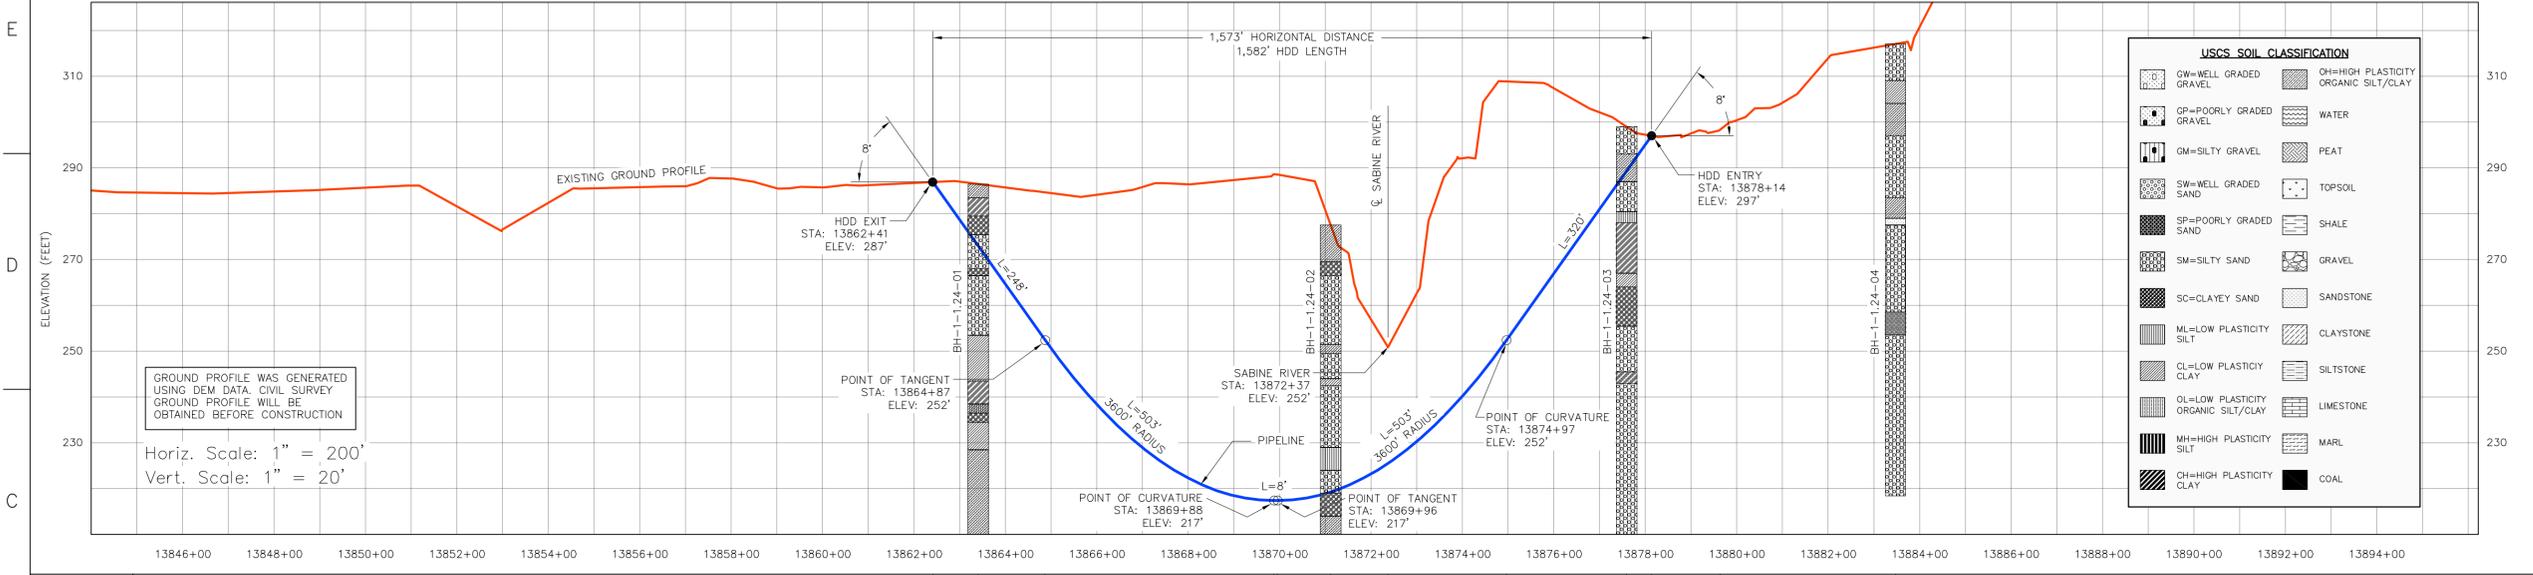


USCS SOIL CLASSIFICATION

| | |
|--------------------------------------|---------------------------------------|
| GW= WELL GRADED GRAVEL | OH= HIGH PLASTICITY ORGANIC SILT/CLAY |
| GP= POORLY GRADED GRAVEL | WATER |
| GM= SILTY GRAVEL | PEAT |
| SW= WELL GRADED SAND | TOPSOIL |
| SP= POORLY GRADED SAND | SHALE |
| SM= SILTY SAND | GRAVEL |
| SC= CLAYEY SAND | SANDSTONE |
| ML= LOW PLASTICITY SILT | CLAYSTONE |
| OL= LOW PLASTICITY CLAY | SILTSTONE |
| OL= LOW PLASTICITY ORGANIC SILT/CLAY | LIMESTONE |
| MH= HIGH PLASTICITY SILT | MARL |
| OH= HIGH PLASTICITY CLAY | COAL |

CROSSING INFORMATION (ESTIMATED DIMENSIONS)

| | |
|----------|-------------------|
| 13862+41 | HDD EXIT |
| 13863+41 | BH-1-1.24-01 |
| 13864+87 | PT OF TANGENT |
| 13869+88 | PT OF CURVATURE |
| 13872+37 | SABINE RIVER |
| 13874+97 | PT OF CURVATURE |
| 13879+59 | BH-1-1.24-03 |
| 13879+14 | HDD ENTRY |
| 13879+60 | P.I. 2101'00" RT. |
| 13883+47 | BH-1-1.24-04 |

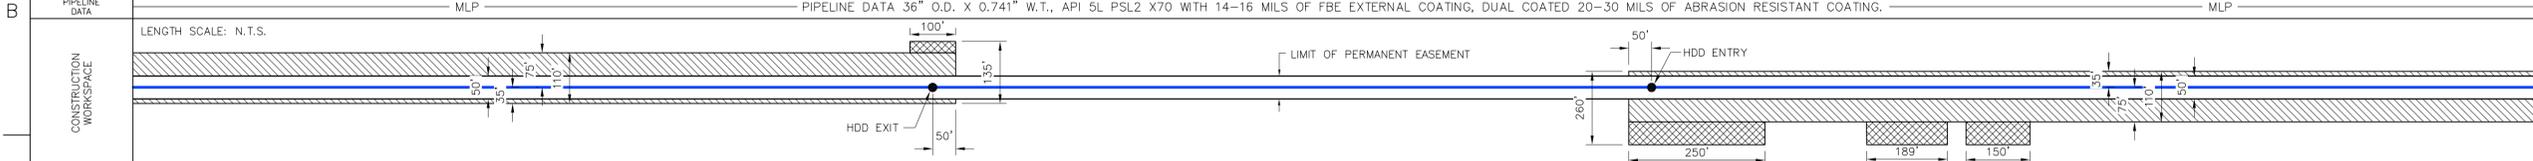

ENVIRONMENTAL MITIGATION/RECLAMATION

| | |
|------------------------|--|
| TOPSOIL SALVAGE METHOD | |
| STREAMS | |
| WETLANDS | |
| TIMING CONSTRAINTS | |
| MILEPOST | |
| MONITORING | |
| RECLAMATION | |
| SPECIAL CONSIDERATIONS | |

TO BE DETERMINED

LEGEND

- POINT OF INTERSECTION (P.I.)
- ENTRY OR EXIT POINT
- ⊕ GEOTECHNICAL BOREHOLE
- ⊖ POWERPOLE
- MLP MAINLINE PIPE
- PIPELINE
- FOREIGN PIPELINE
- EDGE OF WATER
- PRIVATE ACCESS SHOULDER ROAD
- COUNTY BOUNDARY
- WATER LEVEL
- ⊕ USACE CONSTRUCTION REFERENCE POINT
- WETLANDS
- PERMANENT EASEMENT
- TEMPORARY EASEMENT
- EXTRA WORKSPACE

REFERENCE DRAWINGS

| DRAWING No | TITLE |
|-------------------|-----------------------|
| 11042 HDD XREF_15 | 11042 HDD XREF-15.dwg |
| TC_UD_BR_UEI | TC_UD_BR_UEI.dwg |
| NOTES-LEGEND | NOTES-LEGEND.dwg |

REVISION

| REV No | DATE | DESCRIPTION | PROJECT CODE | DRAFTER | DRAFTING CHECKER | DESIGNER | DESIGN CHECKER | PROJECT MANAGER | COMPANY |
|--------|----------|---|--------------|---------|------------------|----------|----------------|-----------------|---------|
| 2 | 07.06.09 | ISSUED FOR SUPPLEMENTAL U.S. DEPT. OF STATE FILING (2.19.09 CL) | 11042 | UEI | UEI | BM | JW | JH | UEI |
| 1 | 03.19.09 | ISSUED FOR TROW REVIEW | 11042 | UEI | UEI | DW | JW | JH | UEI |
| 0 | 11.19.08 | ISSUED FOR UNITED STATES DEPARTMENT OF STATE (7.31.08 CL) | 11042 | UEI | UEI | RB | JW | JH | UEI |

APPROVAL

| PROFESSIONAL ENGINEER/RPT | PERMIT/ ENG. APPROVAL |
|---------------------------|-----------------------|
| | |

UNIVERSAL ENSCO, INC. **ConocoPhillips** **TransCanada**

FIA # 4383 CHAINAGE: M.P. 262.7 DISCIPLINE # 03

SABINE RIVER HDD INSTALLATION
KEYSTONE XL PROJECT
UPSHUR & SMITH COUNTIES, TEXAS

SCALE AS SHOWN DRAWING No 4383-03-ML-03-003 REV 2

PRELIMINARY