

**TransCanada Keystone Pipeline, L.P.  
 United States Department of State  
 Keystone XL Project  
 Appendix C  
 Pipeline USGS Location Maps**

**Cushing, Oklahoma to Nederland, Texas**





3/15/10 Centerline

**TROW ENGINEERING CONSULTANTS, INC.**  
 MAY 19, 2010  
 REVISION 2

**KEYSTONE XL PROJECT**

PREPARED BY: <b>TROW ENGINEERING CONSULTANTS INC.</b> 1300 Metropolitan Boulevard, Suite 200 Tallahassee, Florida, USA 32308 Phone: 1-850-385-5441 Fax: 1-850-385-5523			 <b>Trow</b>		
NO.	REVISION	DATE			
2	ISSUED FOR DBS COMMENT SUBMITTAL TO U.S. DEPT. OF STATE (3.15.10 CL)	5.19.10			
1	ISSUED FOR SUPPLEMENTAL U.S. DEPT. OF STATE FILING (2.19.09 CL)	7.8.09			
0	ISSUED FOR UNITED STATES DEPARTMENT OF STATE (7.31.08 CL)	11.19.08			
DRAWING NUMBER	DRAWN BY	CHECKED BY	APPROVED BY		
<b>XL-FIPS-ML-2002-P-003</b>	<b>GS</b>	<b>SS</b>	<b>RG</b>		

 <b>TransCanada</b> <i>In business to deliver</i>	
<b>KEYSTONE XL PROJECT                  ROUTE SHEETS</b>	
MAP PARAMETERS PROJECTION: NAD83, UTM: 15N NTS	
PROJECT: <b>50388X</b>	SHEET: <b>COVER SHEET</b>

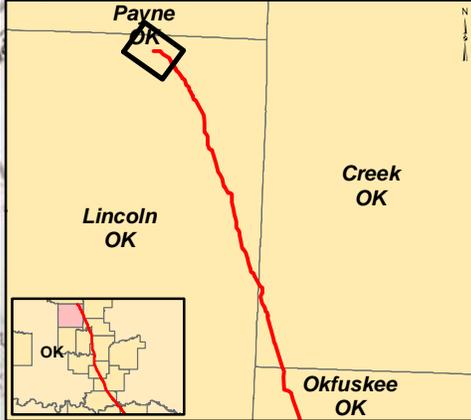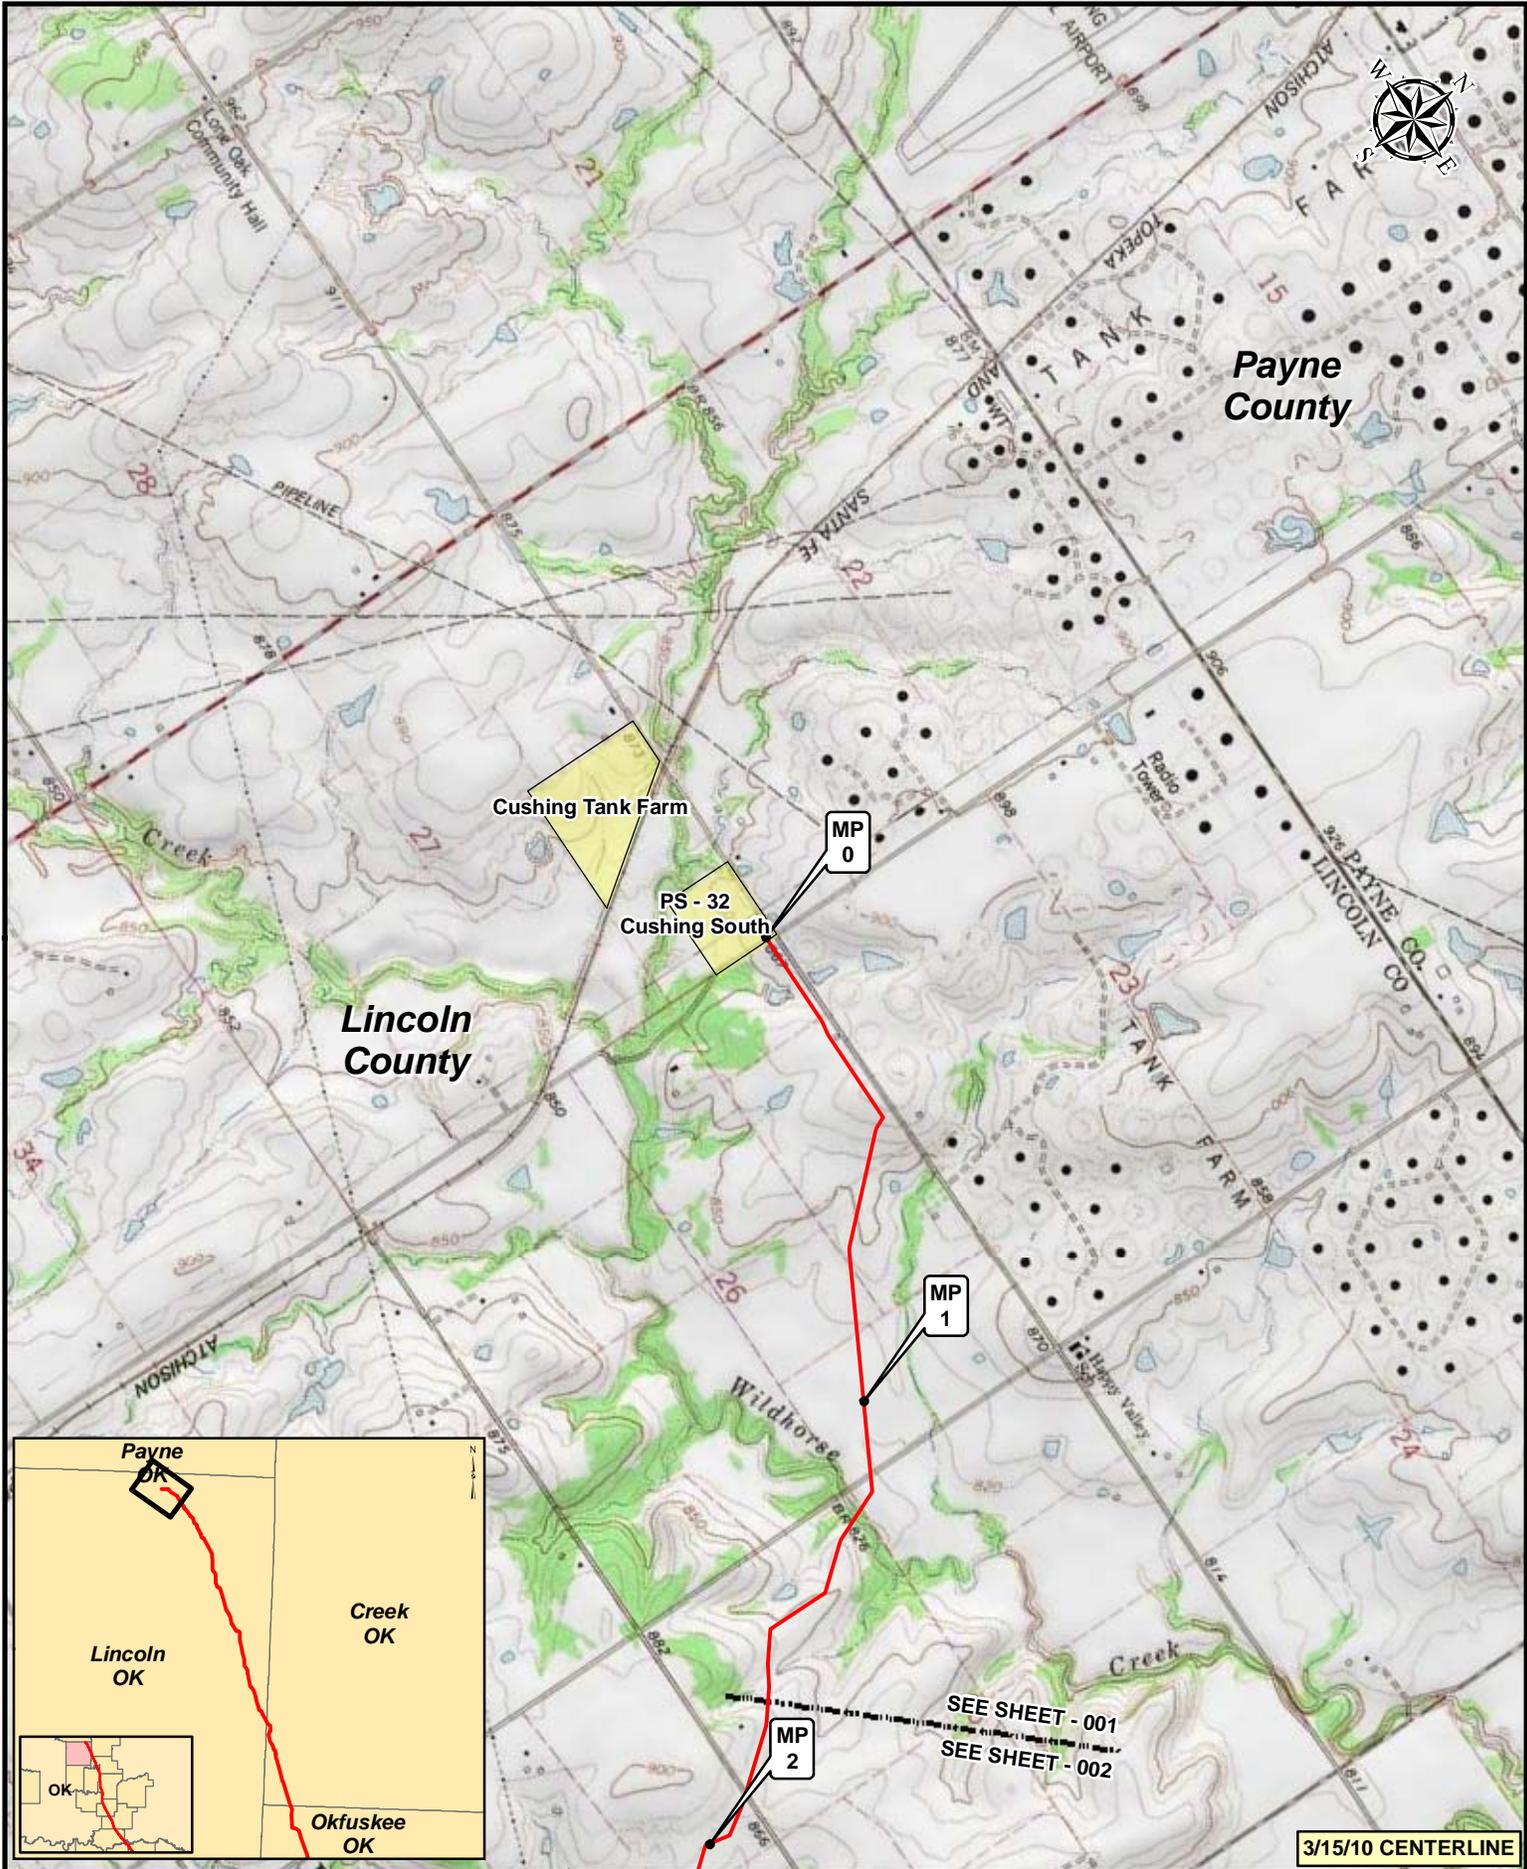

SEE SHEET - 001  
SEE SHEET - 002


3/15/10 CENTERLINE

**Legend**

- KEYSTONE XL PROJECT
- PUMP STATION
- MILEPOST
- VALVE



NO.	REVISION	DATE	APPR.
2	ISSUED FOR OBS COMMENT SUBMITTAL TO U.S. DEPT. OF STATE (3.15.10 CL)	5.19.10	RG
1	ISSUED FOR SUPPLEMENTAL U.S. DEPT. OF STATE FILING (2.15.09 CL)	7.6.09	RG
0	ISSUED FOR UNITED STATES DEPARTMENT OF STATE (7.31.08 CL)	11.19.08	RG

Trow ENGINEERING CONSULTANTS INC.

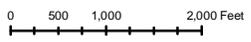

KEYSTONE XL PROJECT  
ROUTE SHEETS  
CUSHING, OKLAHOMA TO NEDERLAND, TEXAS

SCALE	DATE	DRAWN	CHECKED	APPROVED	PROJECT	DRAWING NUMBER	SHEET	REVISION
1:24,000	11.19.08	GS	SS	RG	50385X	XL-40-ML-2002-P-001-C	001	2

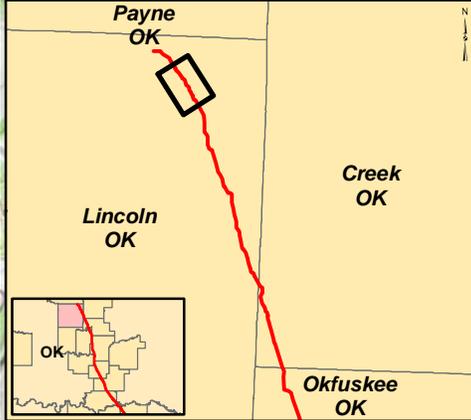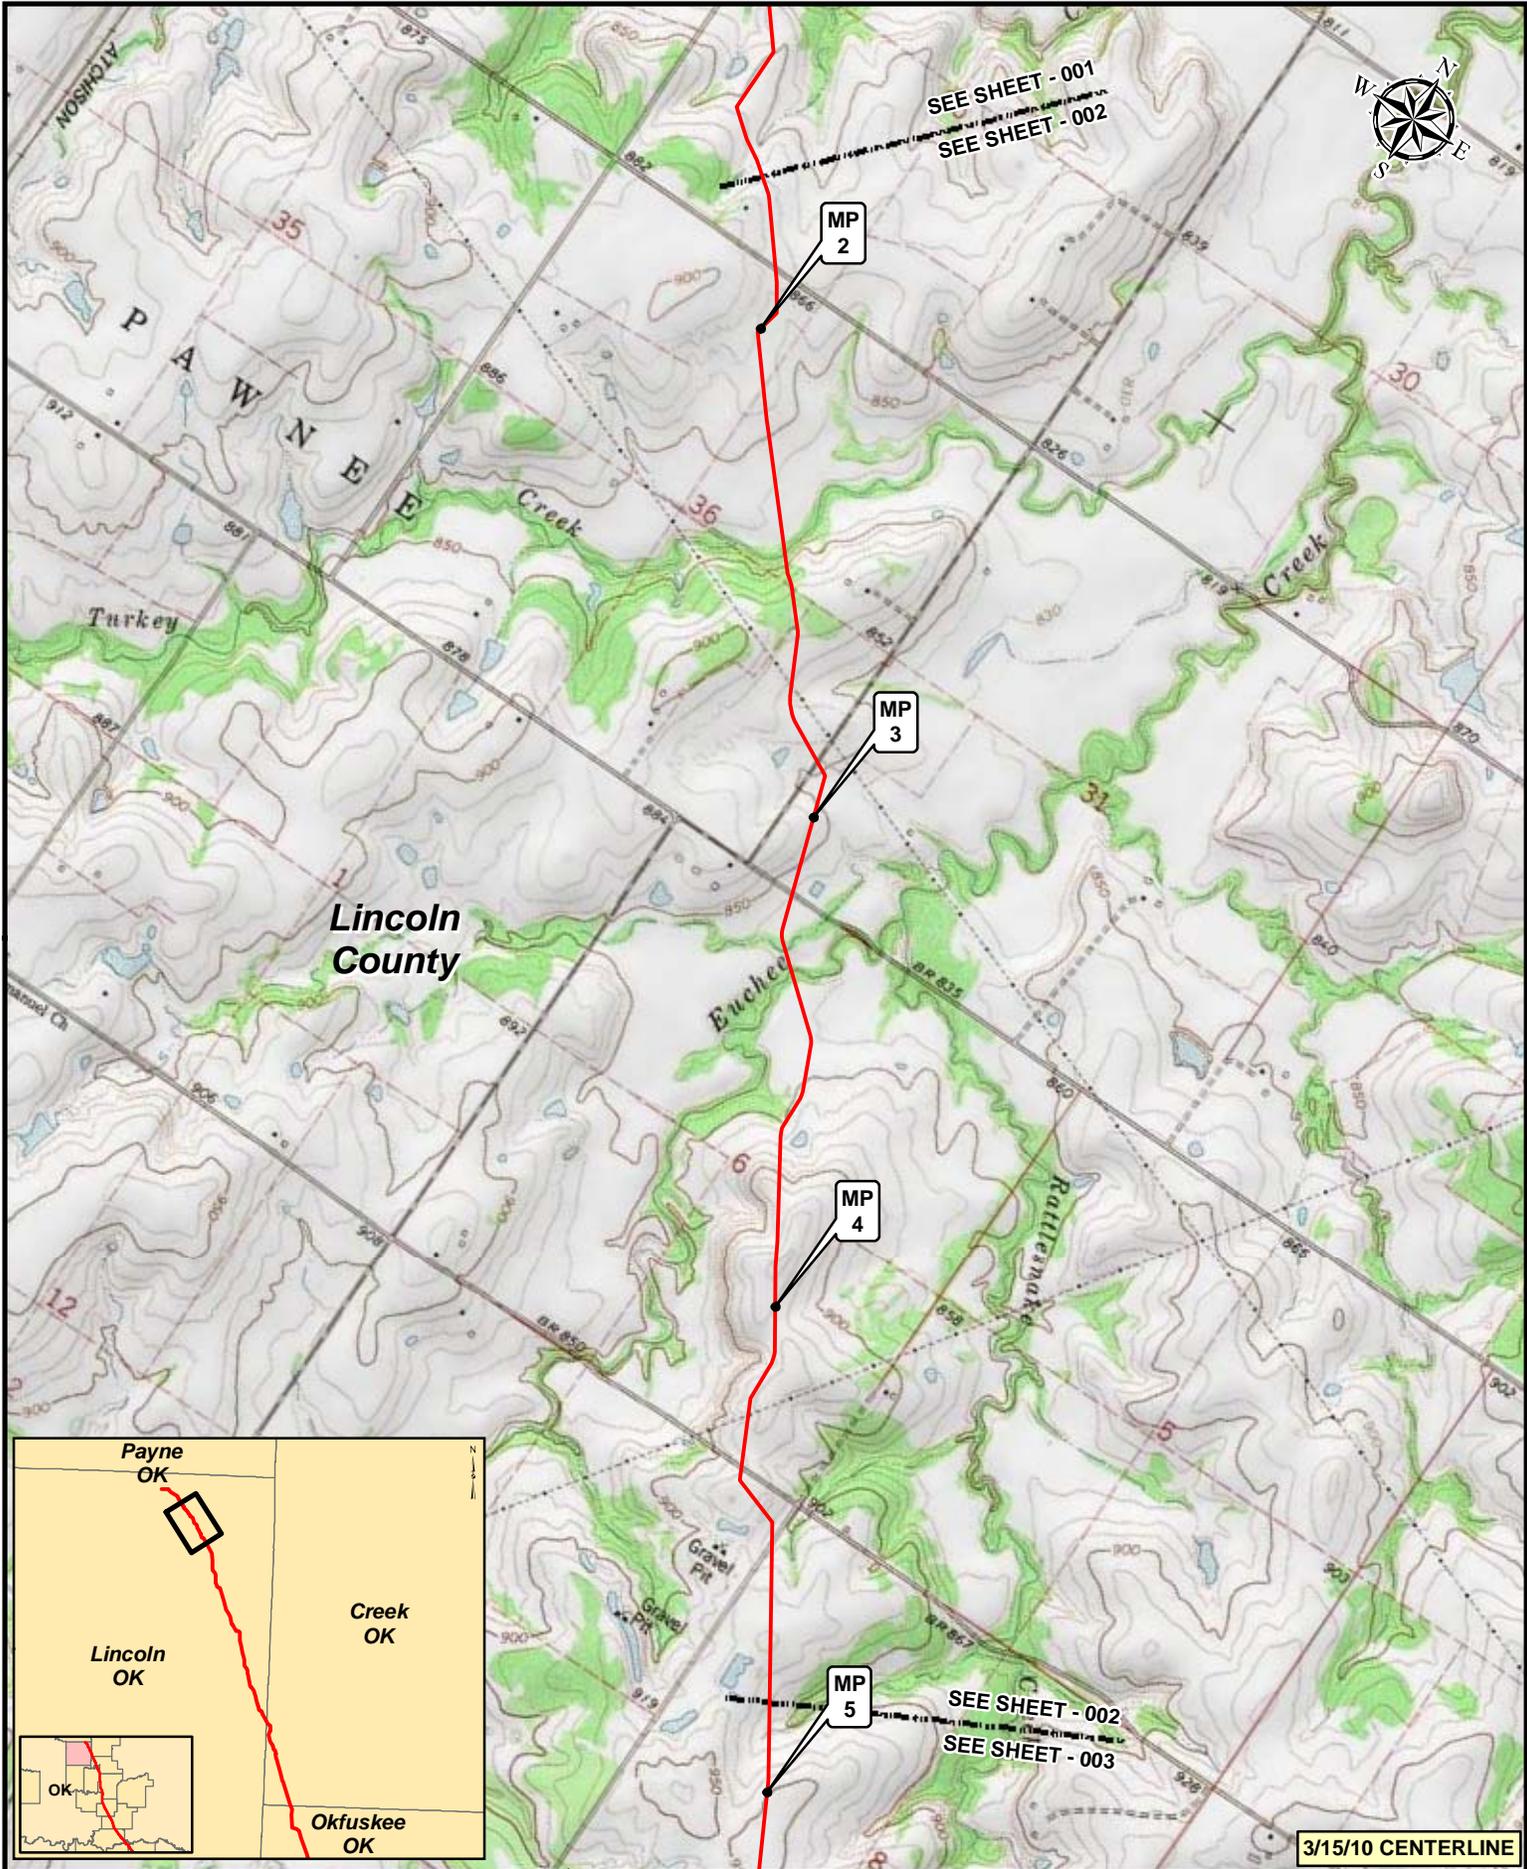


3/15/10 CENTERLINE

**Legend**

- KEYSTONE XL PROJECT
- MILEPOST
- PUMP STATION
- VALVE



NO.	REVISION	DATE	APPR.
2	ISSUED FOR OBS COMMENT SUBMITTAL TO U.S. DEPT. OF STATE (3.15.10 CL)	5.19.10	RG
1	ISSUED FOR SUPPLEMENTAL U.S. DEPT. OF STATE FILING (2.15.09 CL)	7.6.09	RG
0	ISSUED FOR UNITED STATES DEPARTMENT OF STATE (7.31.08 CL)	11.19.08	RG

Prepared by:  
Trow ENGINEERING CONSULTANTS INC.

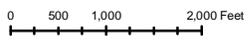

KEYSTONE XL PROJECT  
ROUTE SHEETS  
CUSHING, OKLAHOMA TO NEDERLAND, TEXAS

SCALE	DATE	DRAWN	CHECKED	APPROVED	PROJECT:	DRAWING NUMBER	SHEET	REVISION
1:24,000	11.19.08	GS	SS	RG	50388X	XL-40-ML-2002-P-002-C	002	2

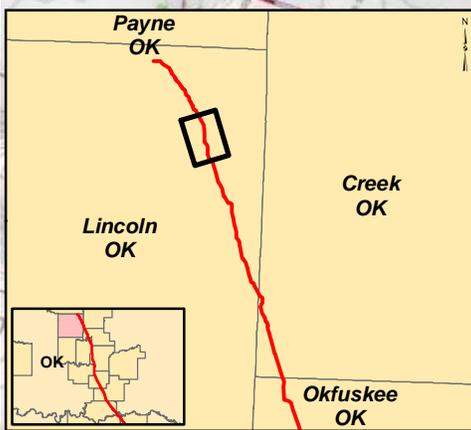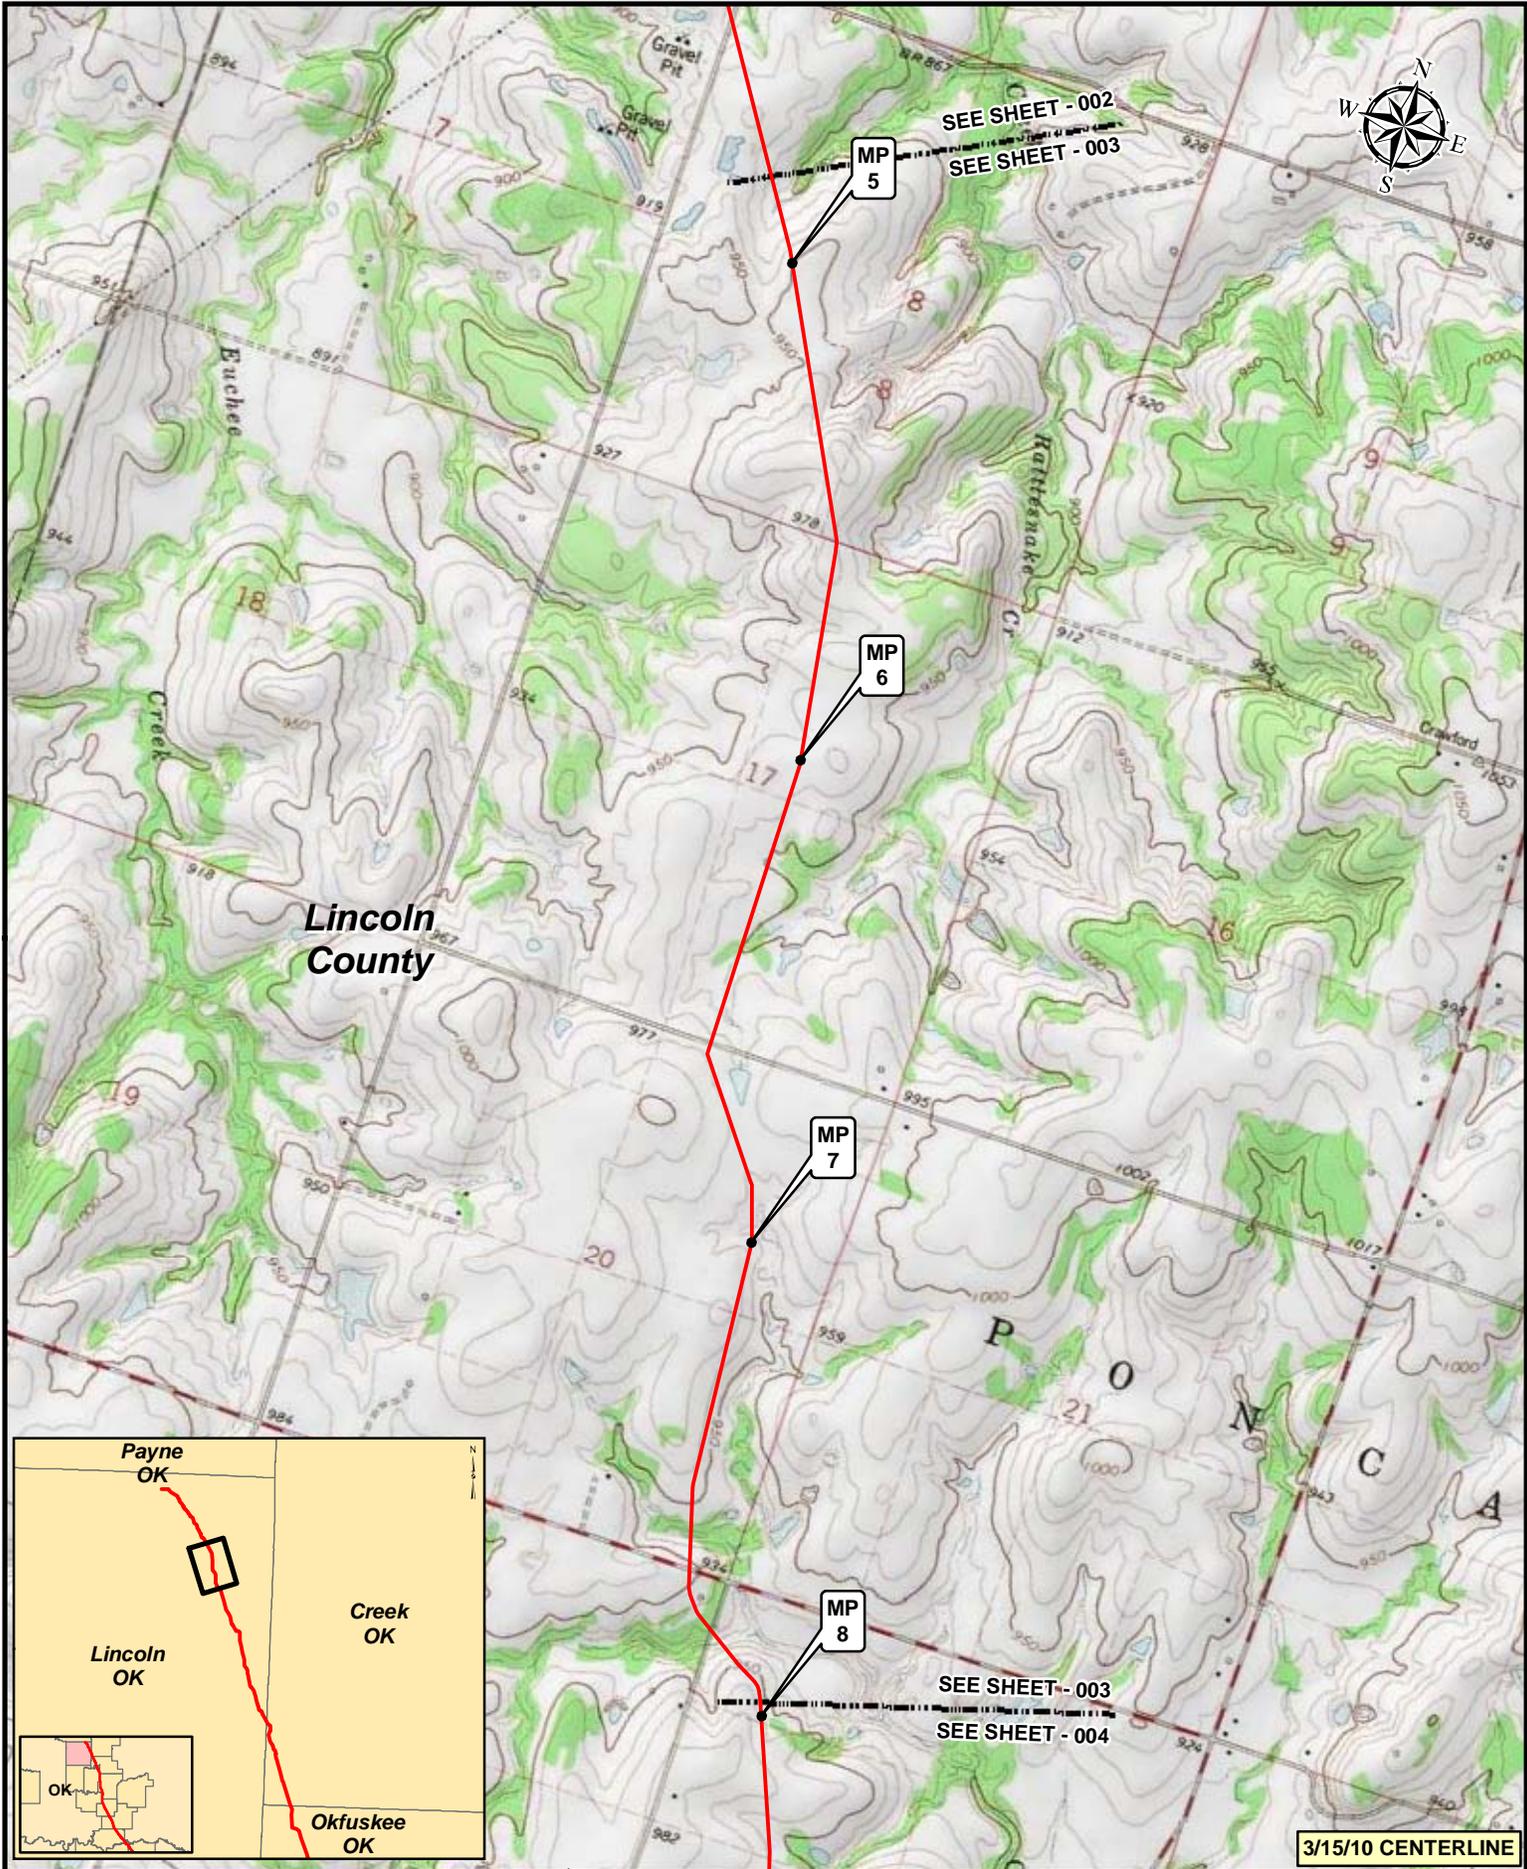

3/15/10 CENTERLINE


**Legend**

- KEYSTONE XL PROJECT
- PUMP STATION
- MILEPOST
- VALVE

NO.	REVISION	DATE	APPR.
2	ISSUED FOR OBS COMMENT SUBMITTAL TO U.S. DEPT. OF STATE (3.15.10 CL)	5.19.10	RG
1	ISSUED FOR SUPPLEMENTAL U.S. DEPT. OF STATE FILING (2.15.09 CL)	7.6.09	RG
0	ISSUED FOR UNITED STATES DEPARTMENT OF STATE (7.31.08 CL)	11.19.08	RG



Trow ENGINEERING CONSULTANTS INC.

TransCanada  
In Business to deliver

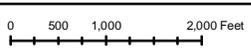

KEYSTONE XL PROJECT  
ROUTE SHEETS  
CUSHING, OKLAHOMA TO NEDERLAND, TEXAS

SCALE	DATE	DRAWN	CHECKED	APPROVED	PROJECT	DRAWING NUMBER	SHEET	REVISION
1:24,000	11.19.08	GS	SS	RG	50388X	XL-40-ML-2002-P-003-C	003	2

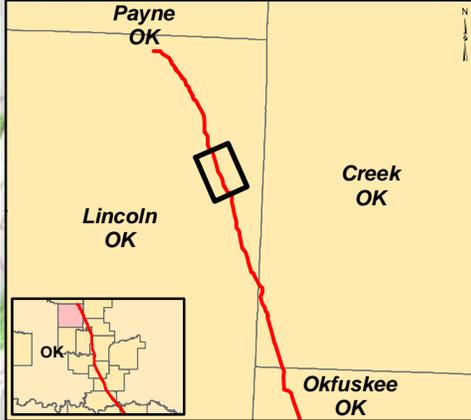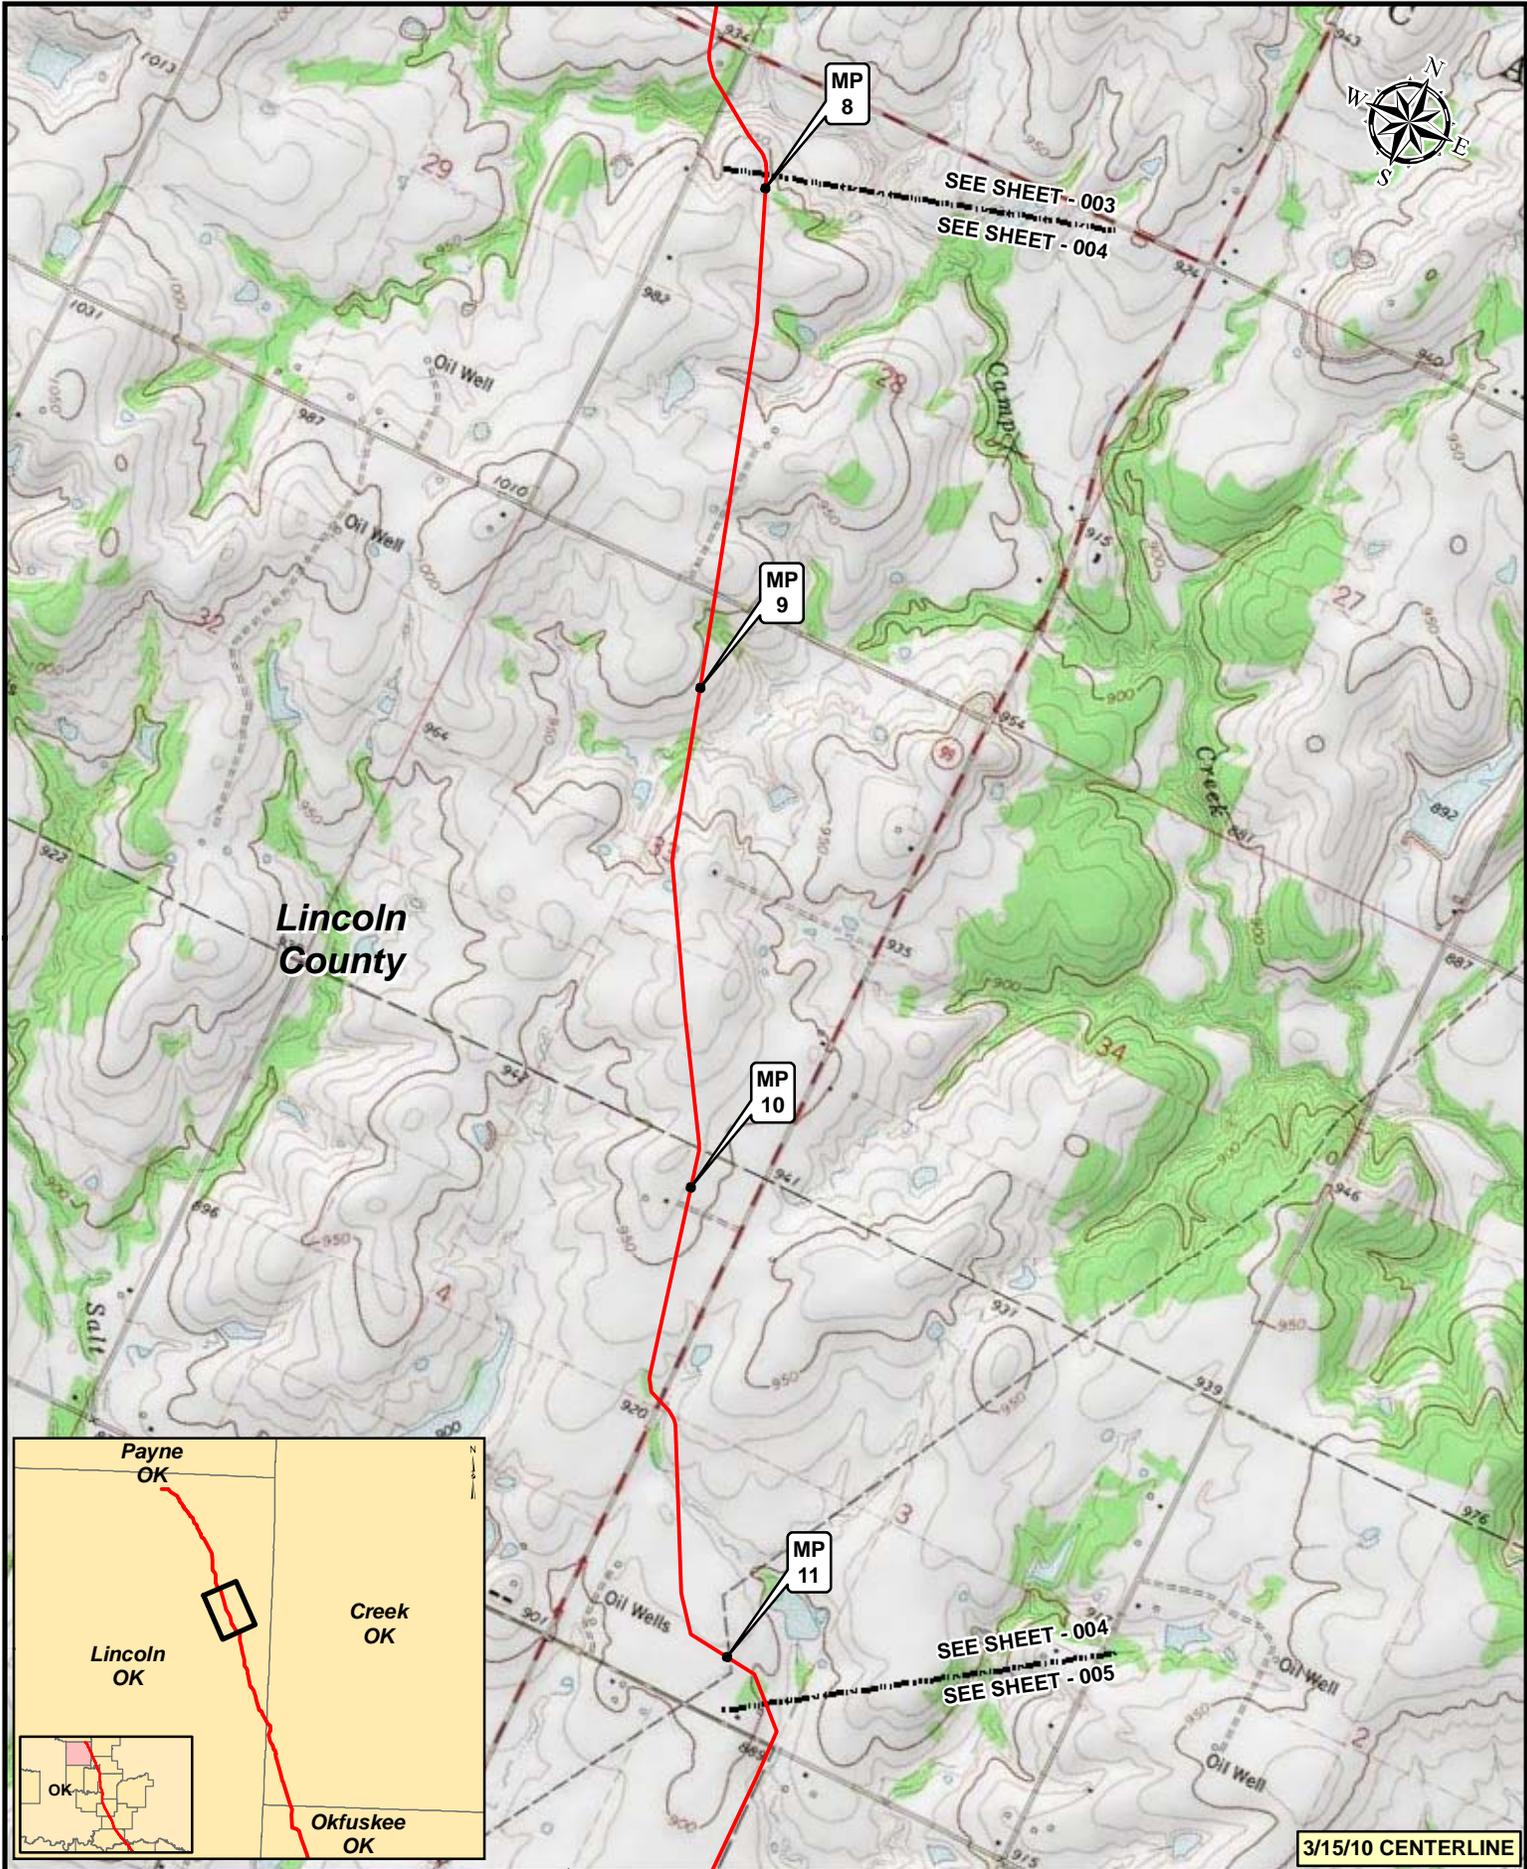


3/15/10 CENTERLINE

**Legend**

- KEYSTONE XL PROJECT
- PUMP STATION
- MILEPOST
- VALVE



NO.	REVISION	DATE	APPR.
2	ISSUED FOR OBS COMMENT SUBMITTAL TO U.S. DEPT. OF STATE (3.15.10 CL)	5.19.10	RG
1	ISSUED FOR SUPPLEMENTAL U.S. DEPT. OF STATE FILING (2.15.09 CL)	7.6.09	RG
0	ISSUED FOR UNITED STATES DEPARTMENT OF STATE (7.31.08 CL)	11.19.08	RG

Prepared by:  
Trow ENGINEERING CONSULTANTS INC.

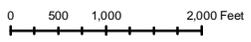

KEYSTONE XL PROJECT  
ROUTE SHEETS  
CUSHING, OKLAHOMA TO NEDERLAND, TEXAS

SCALE	DATE	DRAWN	CHECKED	APPROVED	PROJECT:	DRAWING NUMBER	SHEET	REVISION
1:24,000	11.19.08	GS	SS	RG	50388X	XL-40-ML-2002-P-004-C	004	2

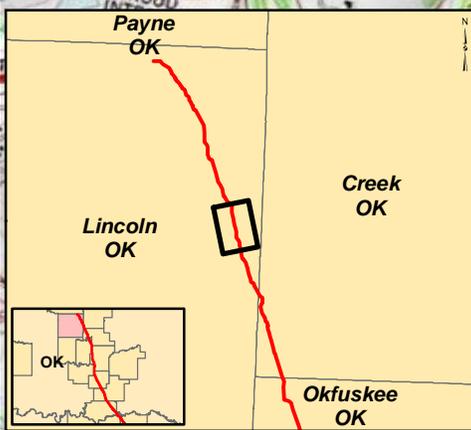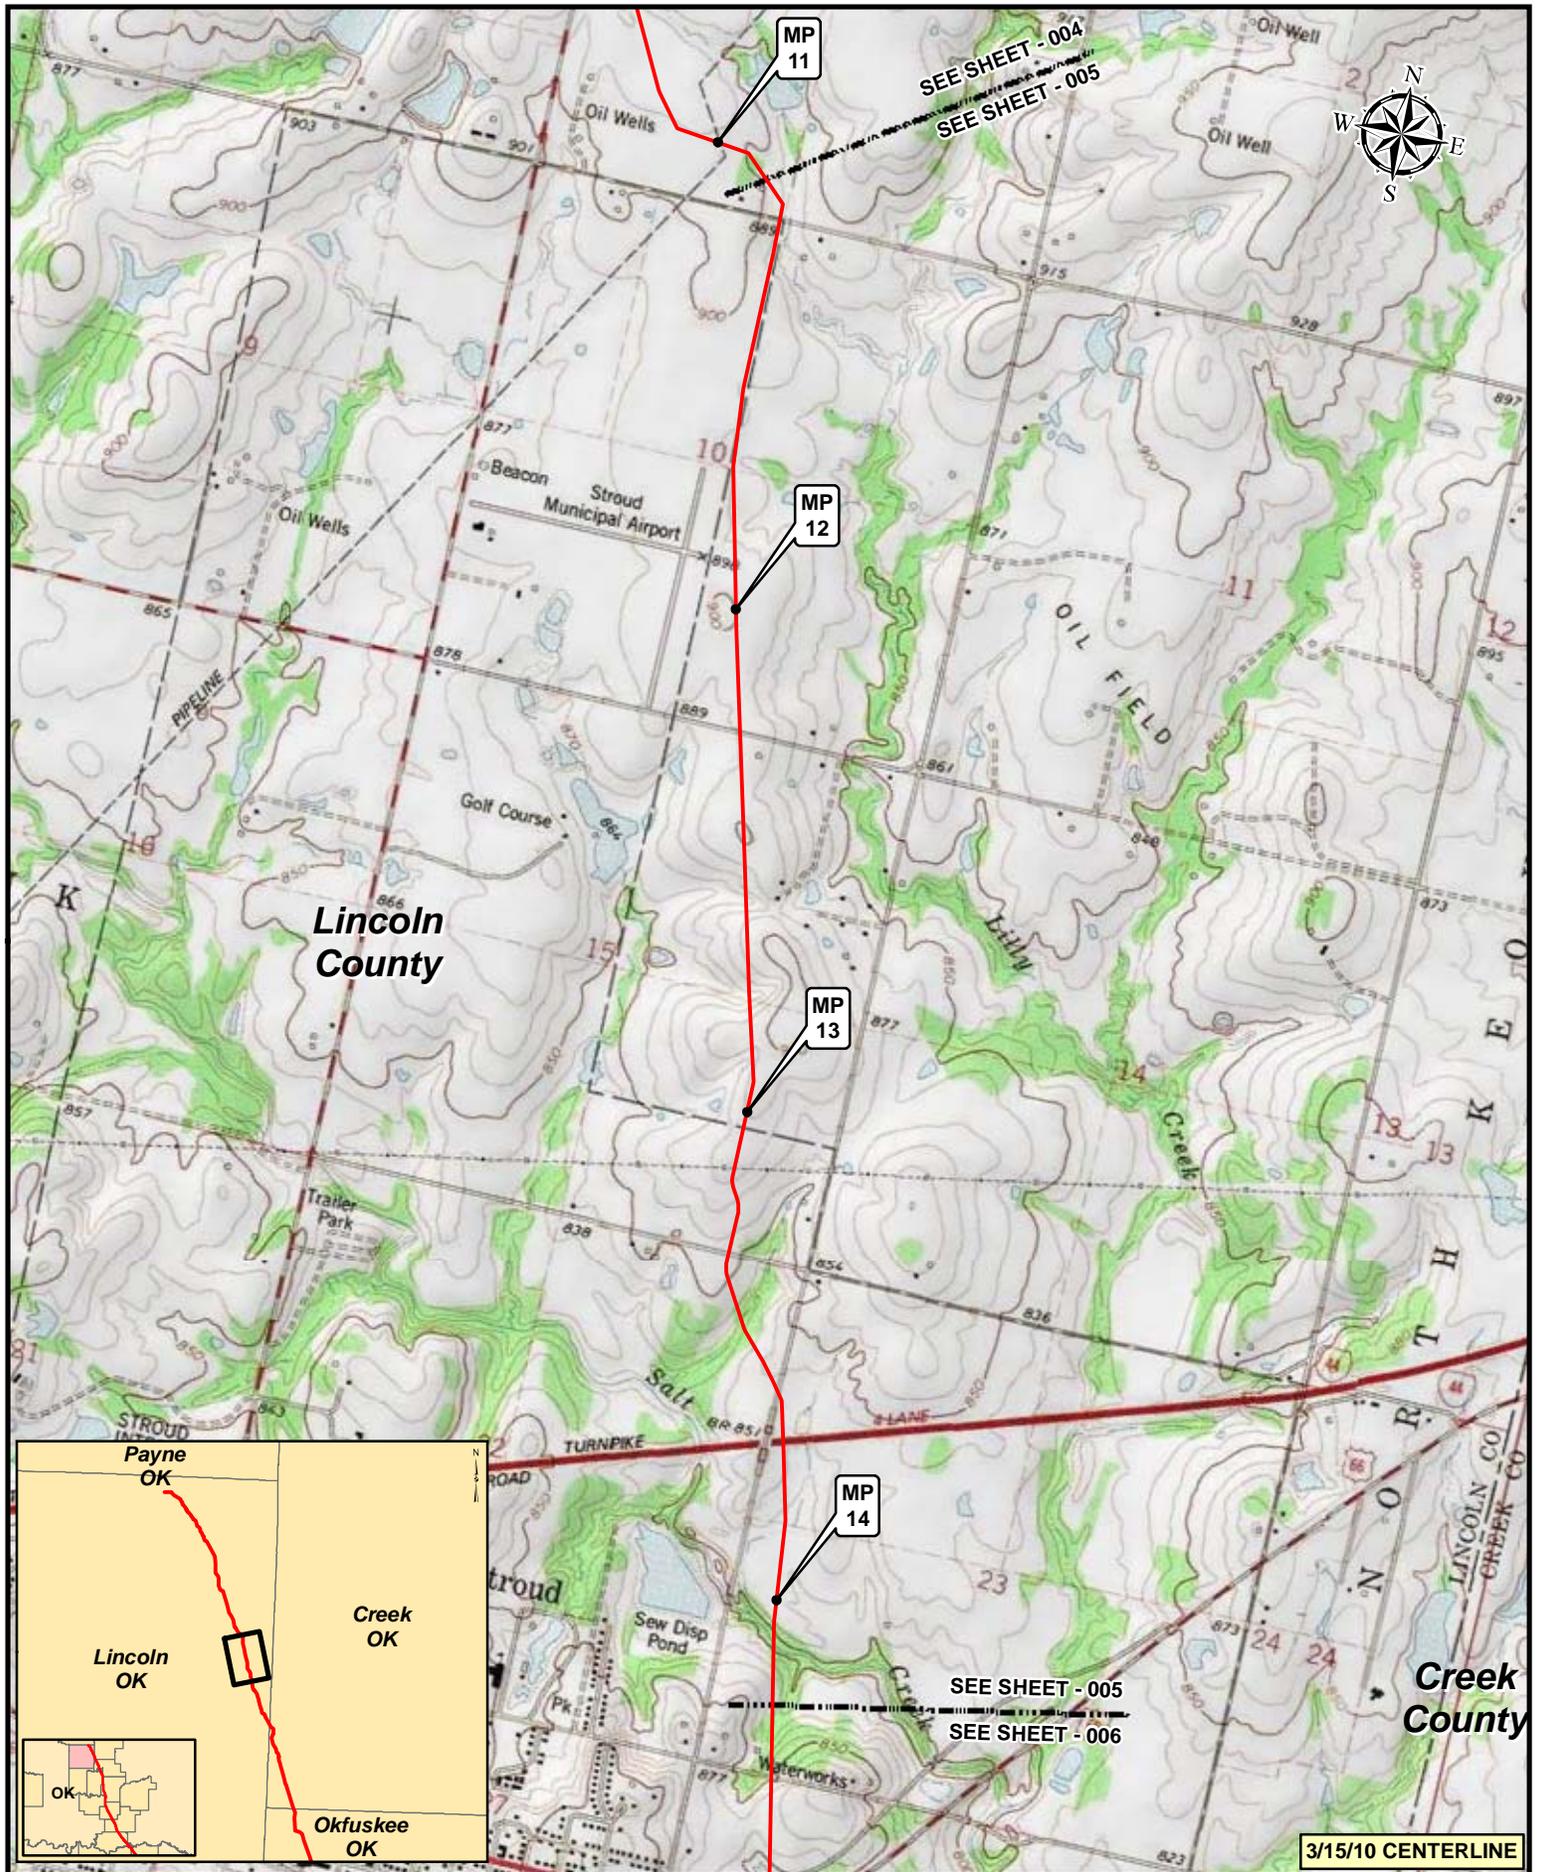

**Legend**

- KEYSTONE XL PROJECT
- MILEPOST
- PUMP STATION
- VALVE

NO.	REVISION	DATE	APPR.
2	ISSUED FOR OBS COMMENT SUBMITTAL TO U.S. DEPT. OF STATE (3.15.10 CL)	5.19.10	RG
1	ISSUED FOR SUPPLEMENTAL U.S. DEPT. OF STATE FILING (2.15.09 CL)	7.6.09	RG
0	ISSUED FOR UNITED STATES DEPARTMENT OF STATE (7.31.08 CL)	11.19.08	RG

Trow ENGINEERING CONSULTANTS INC.

0 500 1,000 2,000 Feet



SCALE	DATE	DRAWN	CHECKED	APPROVED
1:24000	11.19.08	GS	SS	RG

TransCanada

**KEYSTONE XL PROJECT**  
**ROUTE SHEETS**  
**CUSHING, OKLAHOMA TO NEDERLAND, TEXAS**

PROJECT:	DRAWING NUMBER	SHEET	REVISION
50385X	XL-40-ML-2002-P-005-C	005	2

3/15/10 CENTERLINE

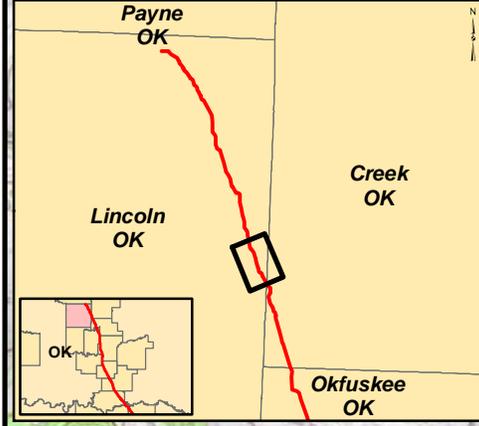
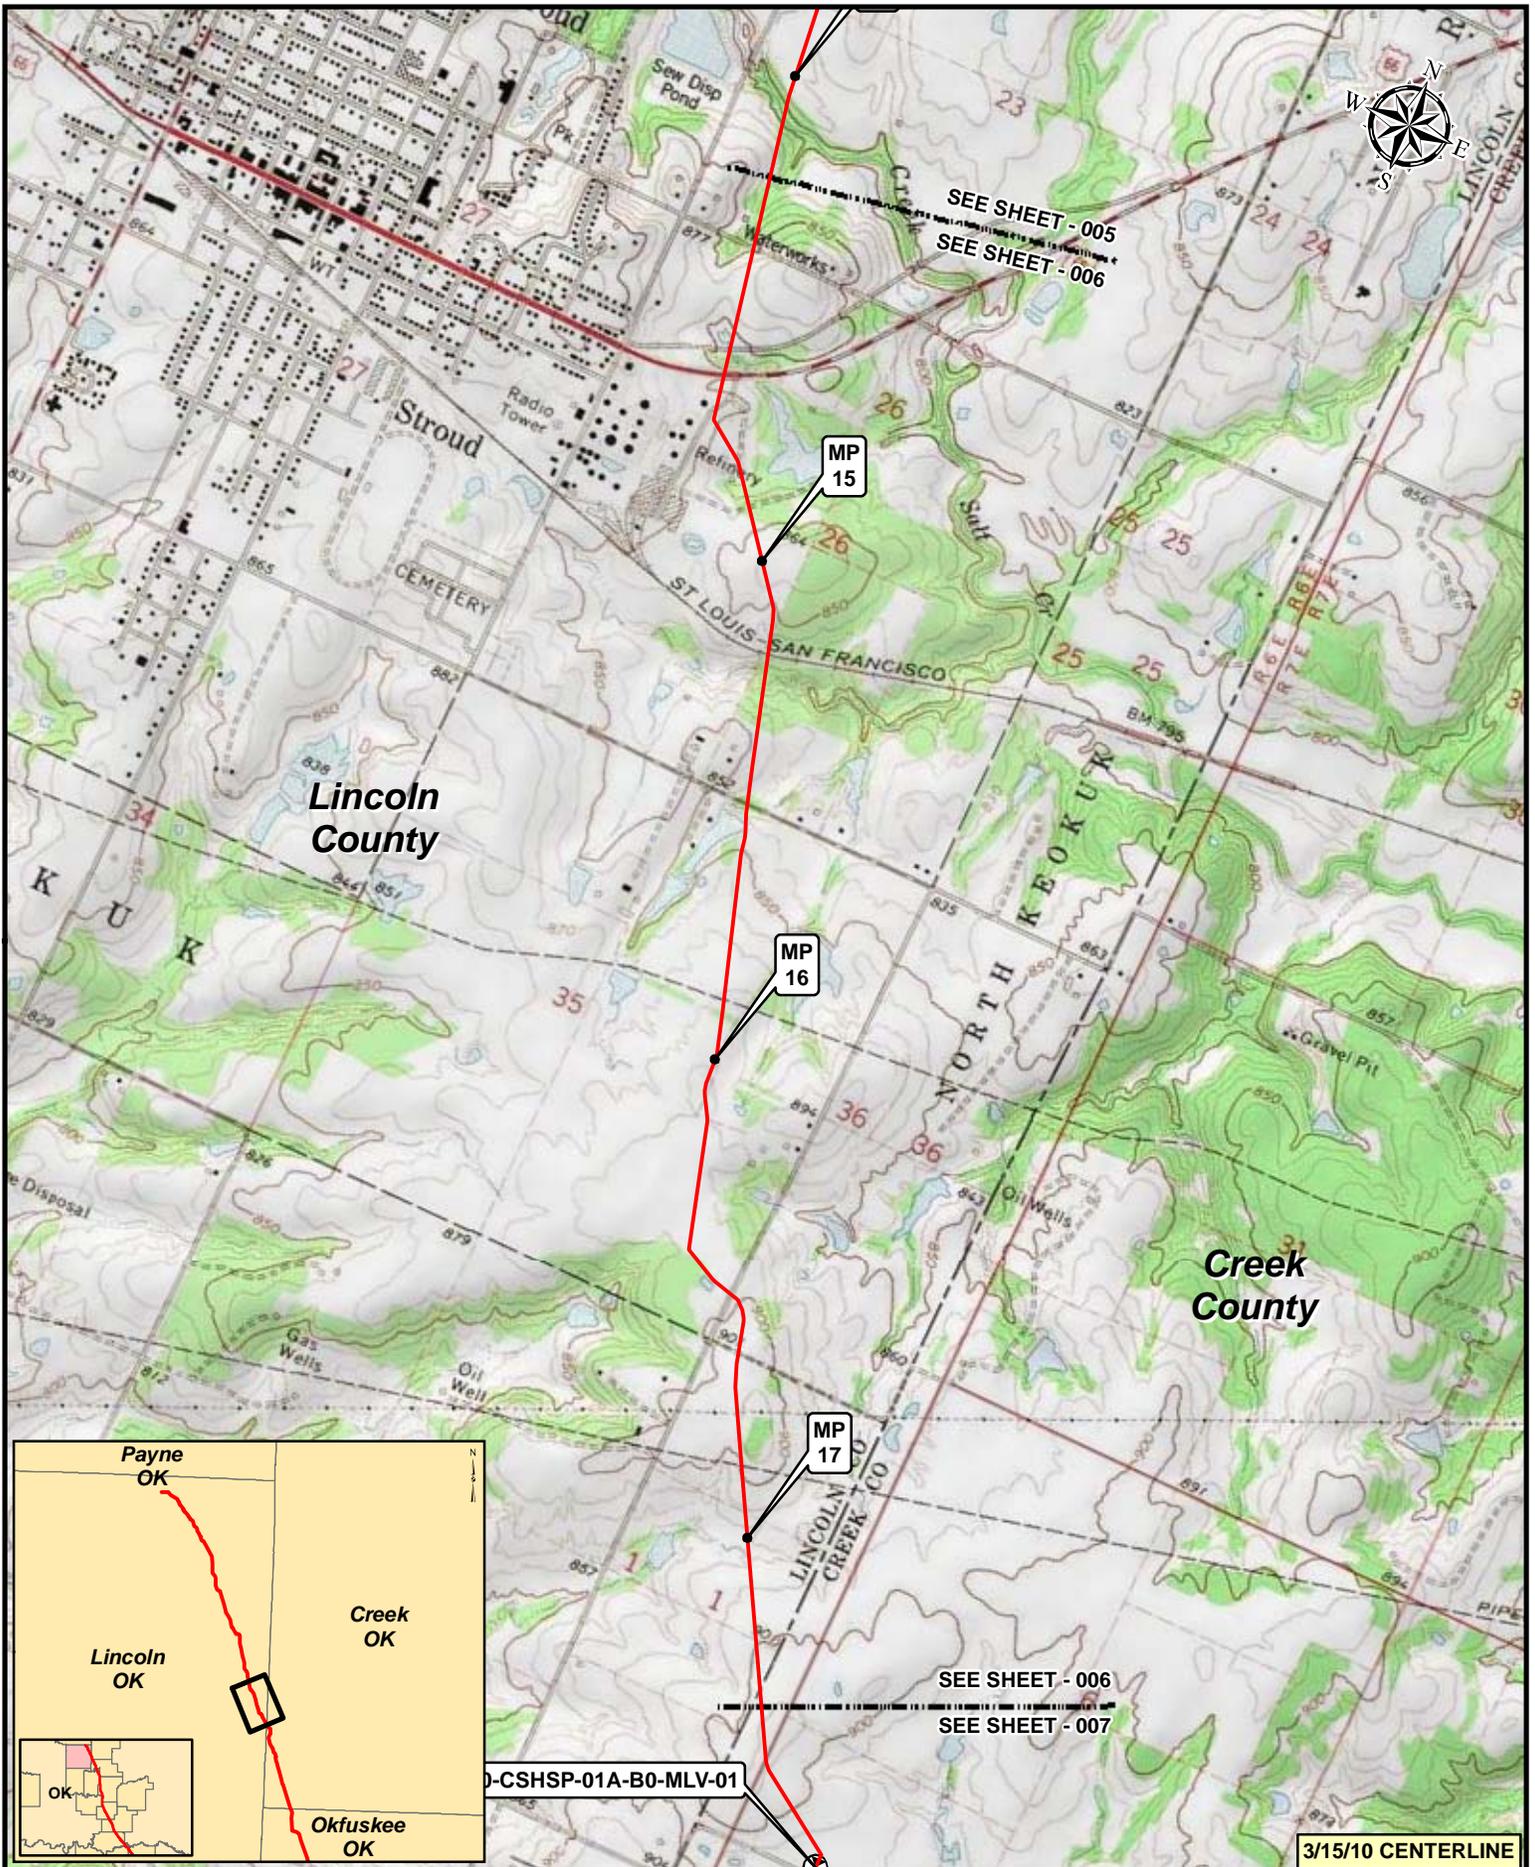


Legend	
	KEYSTONE XL PROJECT
	PUMP STATION
	MILEPOST
	VALVE

NO.	REVISION	DATE	APPR.
2	ISSUED FOR OBS COMMENT SUBMITTAL TO U.S. DEPT. OF STATE (3.15.10 CL)	5.19.10	RG
1	ISSUED FOR SUPPLEMENTAL U.S. DEPT. OF STATE FILING (2.15.09 CL)	7.6.09	RG
0	ISSUED FOR UNITED STATES DEPARTMENT OF STATE (7.31.08 CL)	11.19.08	RG

SCALE	DATE	DRAWN	CHECKED	APPROVED
0 500 1,000 2,000 Feet	11.19.08	GS	SS	RG

TransCanada In Business to deliver			
KEYSTONE XL PROJECT ROUTE SHEETS CUSHING, OKLAHOMA TO NEDERLAND, TEXAS			
PROJECT:	DRAWING NUMBER:	SHEET:	REVISION:
50385X	XL-40-ML-2002-P-006-C	006	2

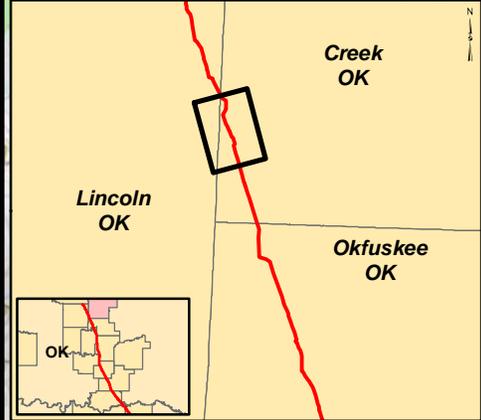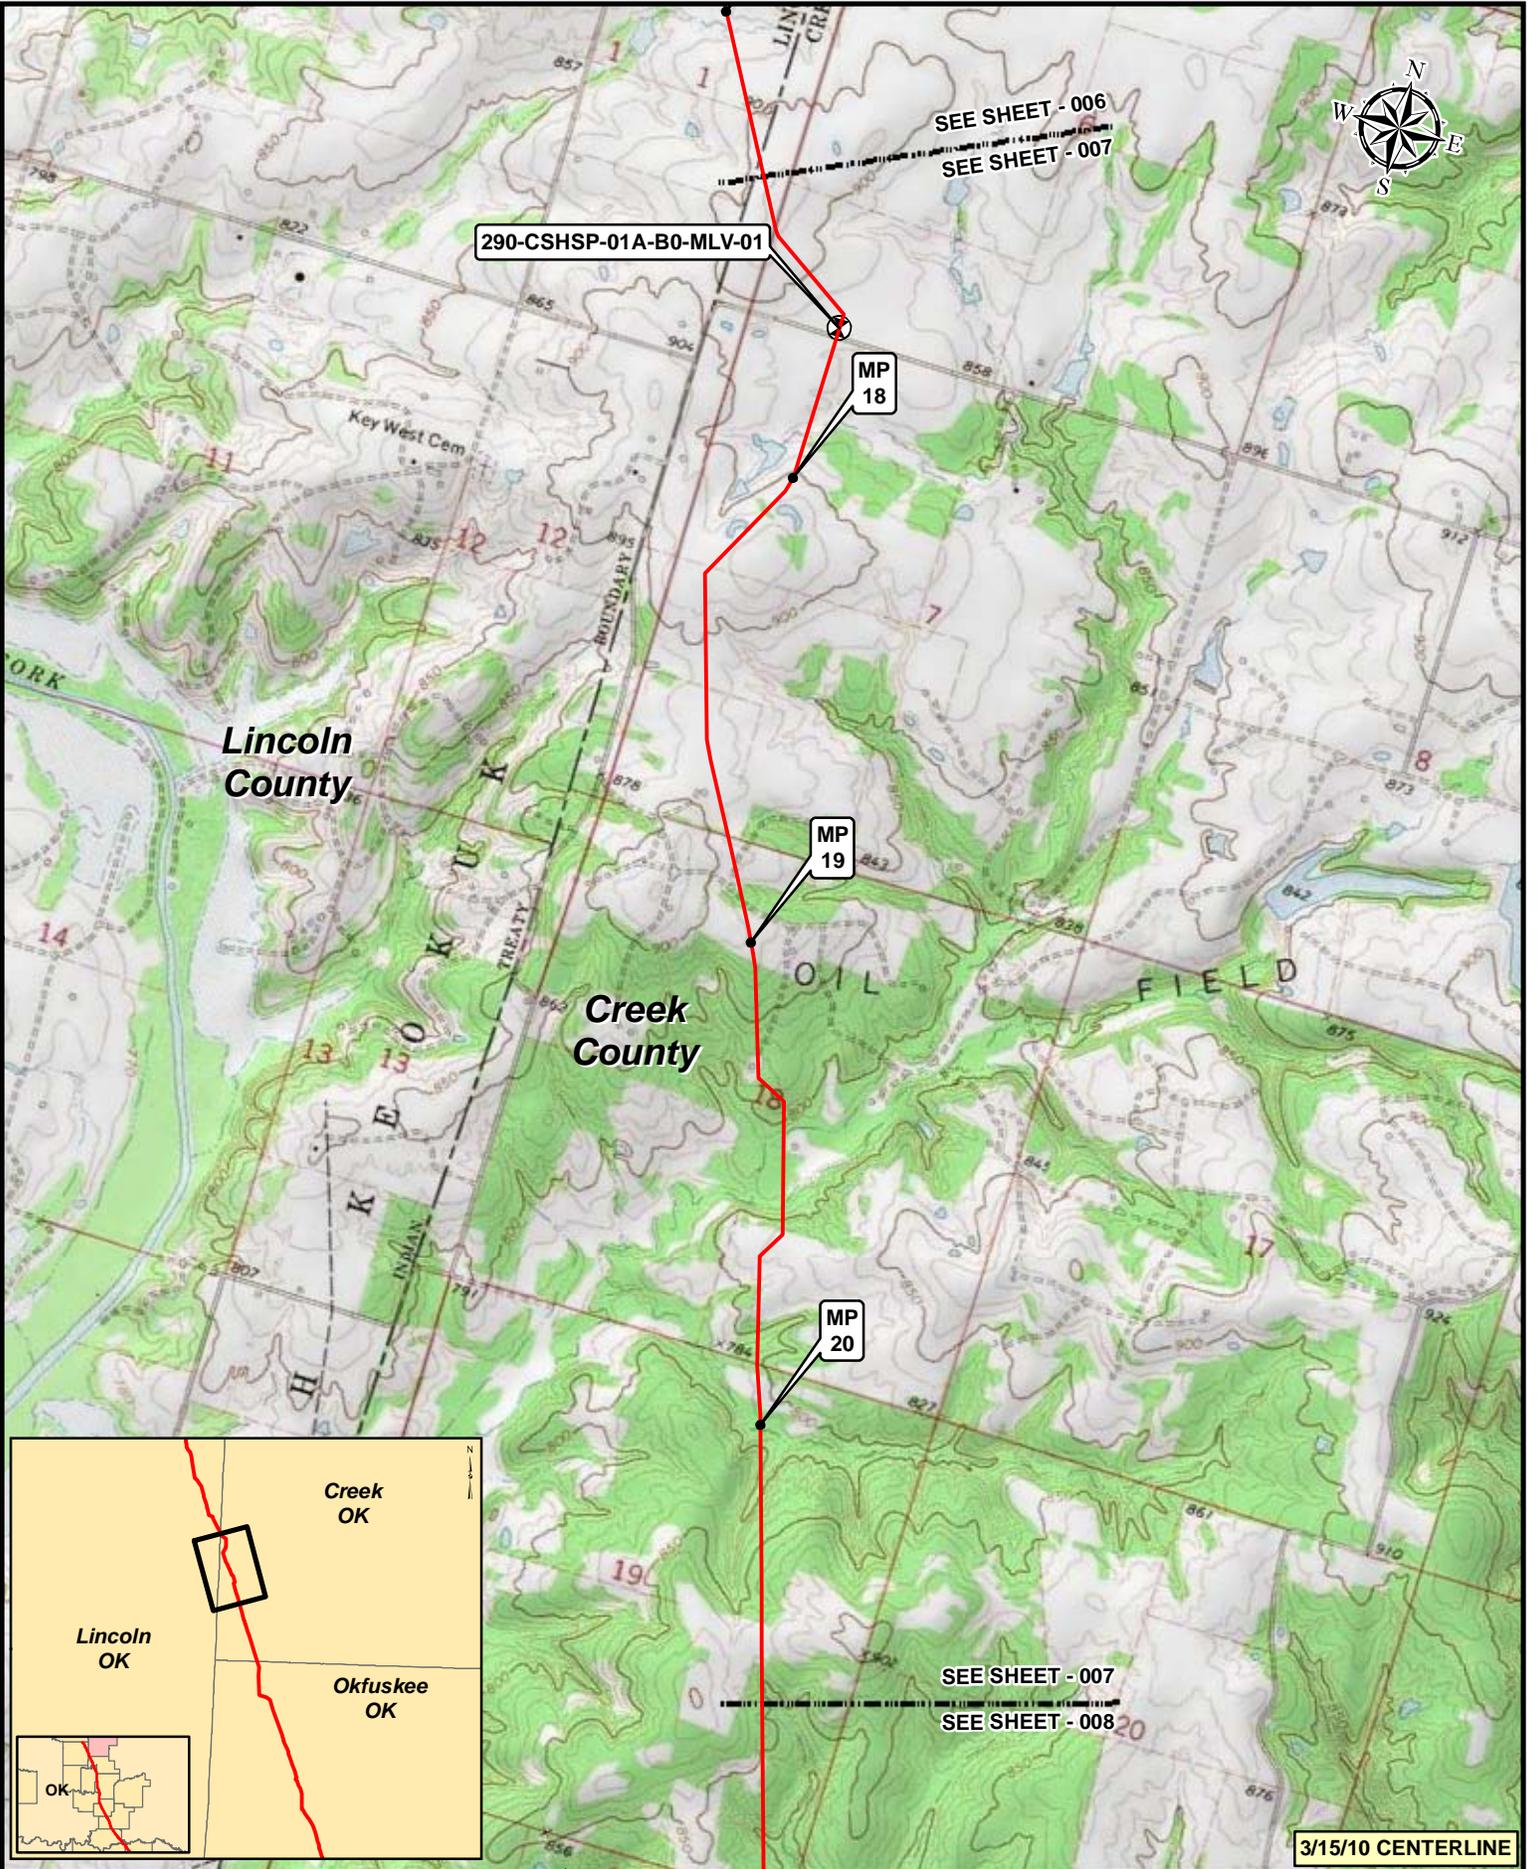



Legend	
	KEYSTONE XL PROJECT
	PUMP STATION
	MILEPOST
	VALVE

NO.	REVISION	DATE	APPR.
2	ISSUED FOR OBS COMMENT SUBMITTAL TO U.S. DEPT. OF STATE (3.15.10 CL)	5.19.10	RG
1	ISSUED FOR SUPPLEMENTAL U.S. DEPT. OF STATE FILING (2.15.09 CL)	7.6.09	RG
0	ISSUED FOR UNITED STATES DEPARTMENT OF STATE (7.31.08 CL)	11.19.08	RG

SCALE	DATE	DRAWN	CHECKED	APPROVED
1:24,000	11.19.08	GS	SS	RG

KEystone XL PROJECT ROUTE SHEETS CUSHING, OKLAHOMA TO NEDERLAND, TEXAS							
PROJECT:	DRAWING NUMBER:	SHEET:	REVISION:				
50388X	XL-40-ML-2002-P-007-C	007	2				

3/15/10 CENTERLINE

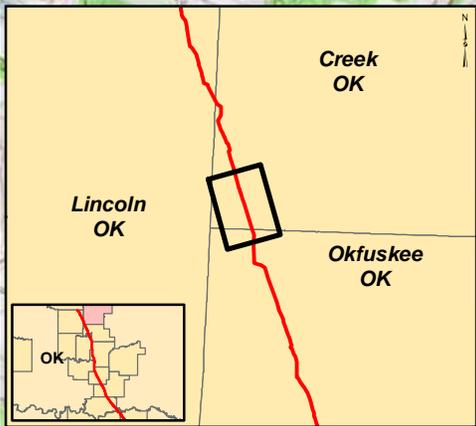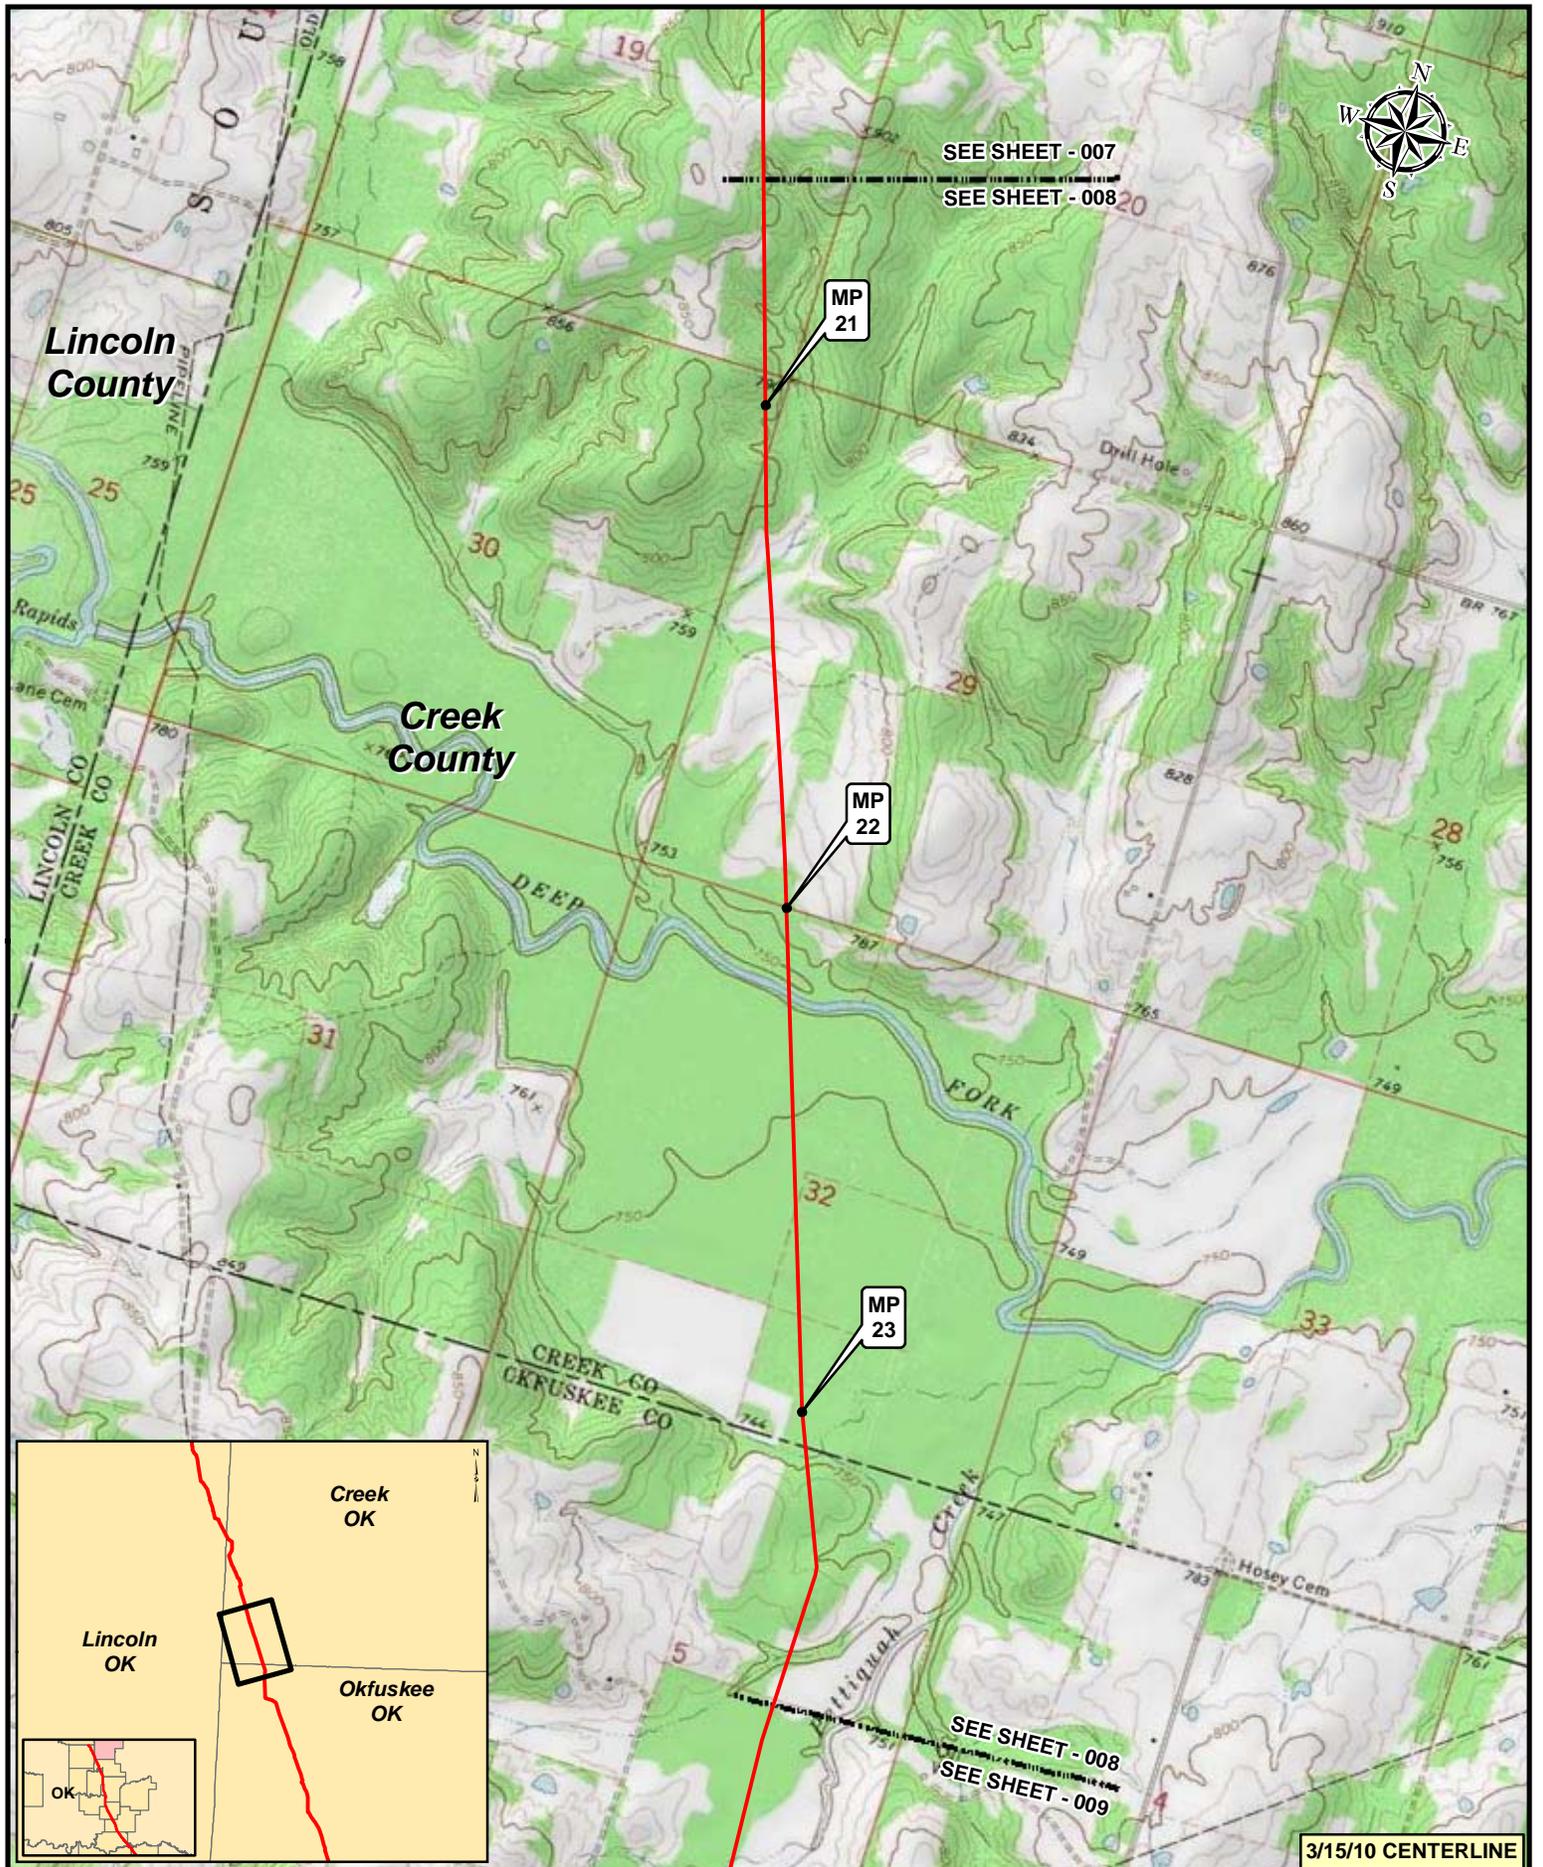


**Legend**

- KEYSTONE XL PROJECT
- MILEPOST
- PUMP STATION
- VALVE

NO.	REVISION	DATE	APPR.
2	ISSUED FOR OBS COMMENT SUBMITTAL TO U.S. DEPT. OF STATE (3.15.10 CL)	5.19.10	RG
1	ISSUED FOR SUPPLEMENTAL U.S. DEPT. OF STATE FILING (2.15.09 CL)	7.6.09	RG
0	ISSUED FOR UNITED STATES DEPARTMENT OF STATE (7.31.08 CL)	11.19.08	RG

Trow ENGINEERING CONSULTANTS INC.

**TransCanada**  
In Business to deliver

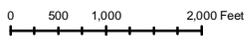

KEYSTONE XL PROJECT  
ROUTE SHEETS  
CUSHING, OKLAHOMA TO NEDERLAND, TEXAS

SCALE	DATE	DRAWN	CHECKED	APPROVED	PROJECT	DRAWING NUMBER	SHEET	REVISION
1:24,000	11.19.08	GS	SS	RG	50388X	XL-40-ML-2002-P-008-C	008	2

**3/15/10 CENTERLINE**



290-CSHSP-02A-B0-CKV-01/ 290-CSHSP-02A-B0-MLV-01

MP 24

SEE SHEET - 008  
SEE SHEET - 009


MP 25

MP 26

MP 27

SEE SHEET - 009  
SEE SHEET - 010

Okfuskee County

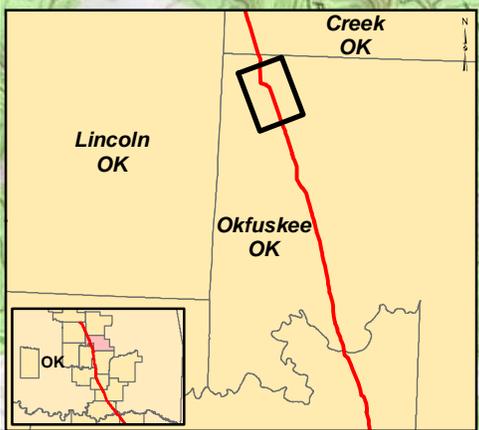


3/15/10 CENTERLINE

**Legend**

- KEYSTONE XL PROJECT
- PUMP STATION
- MILEPOST
- VALVE


NO.	REVISION	DATE	APPR.
2	ISSUED FOR OBS COMMENT SUBMITTAL TO U.S. DEPT. OF STATE (3.15.10 CL)	5.19.10	RG
1	ISSUED FOR SUPPLEMENTAL U.S. DEPT. OF STATE FILING (2.15.09 CL)	7.6.09	RG
0	ISSUED FOR UNITED STATES DEPARTMENT OF STATE (7.31.08 CL)	11.19.08	RG

Trow ENGINEERING CONSULTANTS INC.

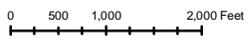

KEYSTONE XL PROJECT  
ROUTE SHEETS  
CUSHING, OKLAHOMA TO NEDERLAND, TEXAS

SCALE	DATE	DRAWN	CHECKED	APPROVED	PROJECT	DRAWING NUMBER	SHEET	REVISION
1:24,000	11.19.08	GS	SS	RG	50388X	XL-40-ML-2002-P-009-C	009	2

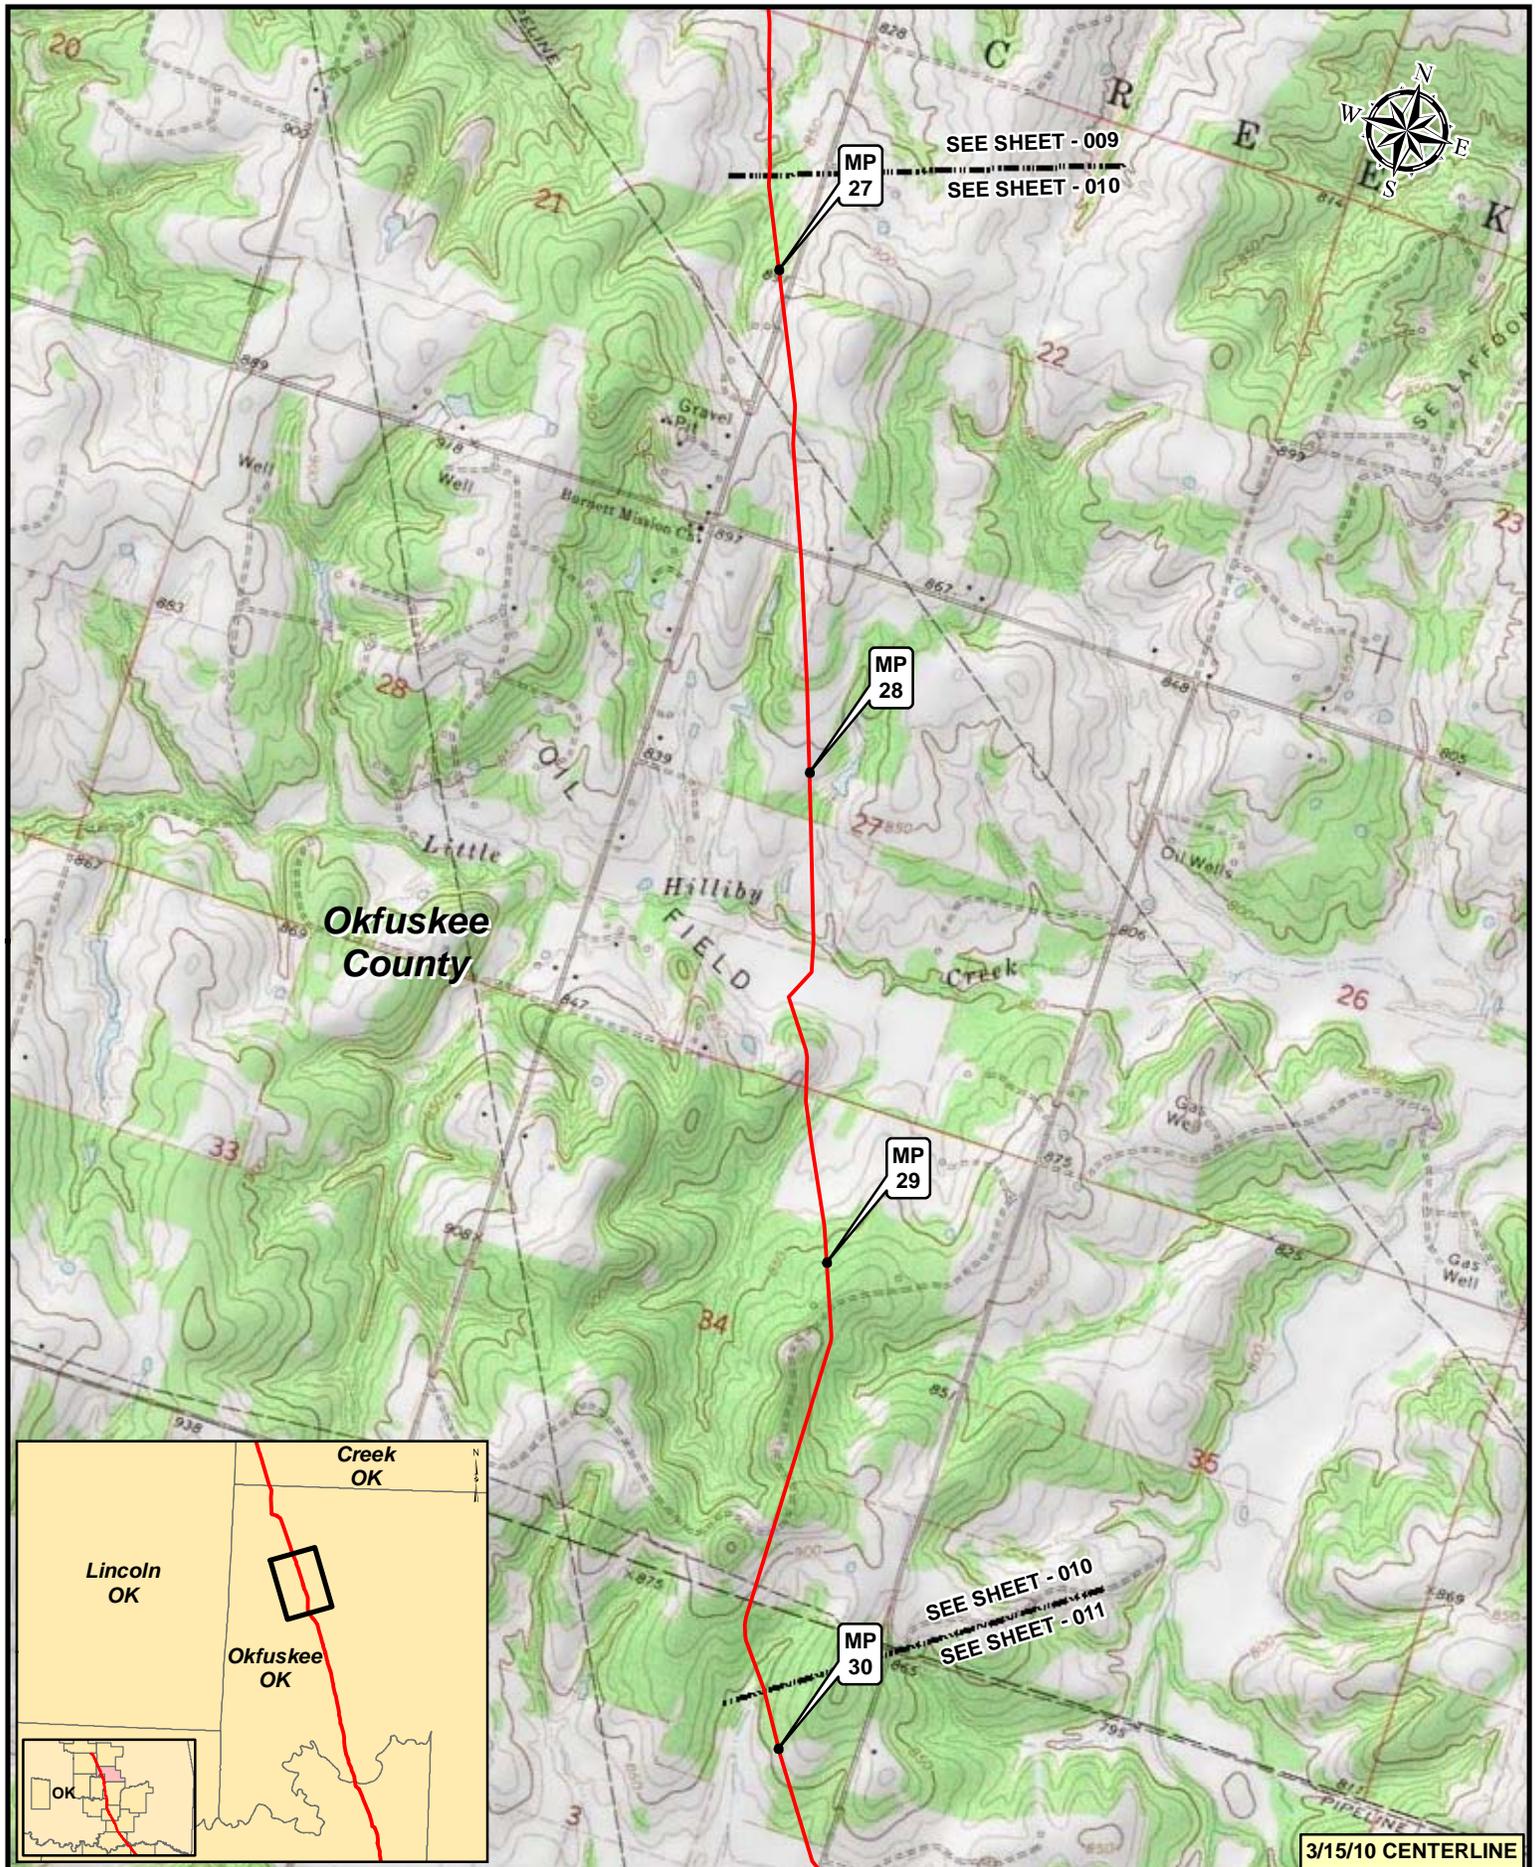

3/15/10 CENTERLINE

**Legend**

- KEYSTONE XL PROJECT
- PUMP STATION
- MILEPOST
- VALVE

NO.	REVISION	DATE	APPR.
2	ISSUED FOR OBS COMMENT SUBMITTAL TO U.S. DEPT. OF STATE (3.15.10 CL)	5.19.10	RG
1	ISSUED FOR SUPPLEMENTAL U.S. DEPT. OF STATE FILING (2.15.09 CL)	7.6.09	RG
0	ISSUED FOR UNITED STATES DEPARTMENT OF STATE (7.31.08 CL)	11.19.08	RG



**Trow ENGINEERING CONSULTANTS INC.**  
In Business to deliver

SCALE	DATE	DRAWN	CHECKED	APPROVED
1:24,000	11.19.08	GS	SS	RG

**TransCanada**  
In Business to deliver

**KEYSTONE XL PROJECT**  
**ROUTE SHEETS**  
**CUSHING, OKLAHOMA TO NEDERLAND, TEXAS**

PROJECT:	DRAWING NUMBER	SHEET	REVISION
50388X	XL-40-ML-2002-P-010-C	010	2

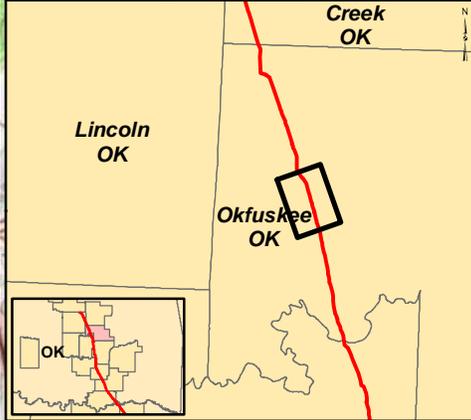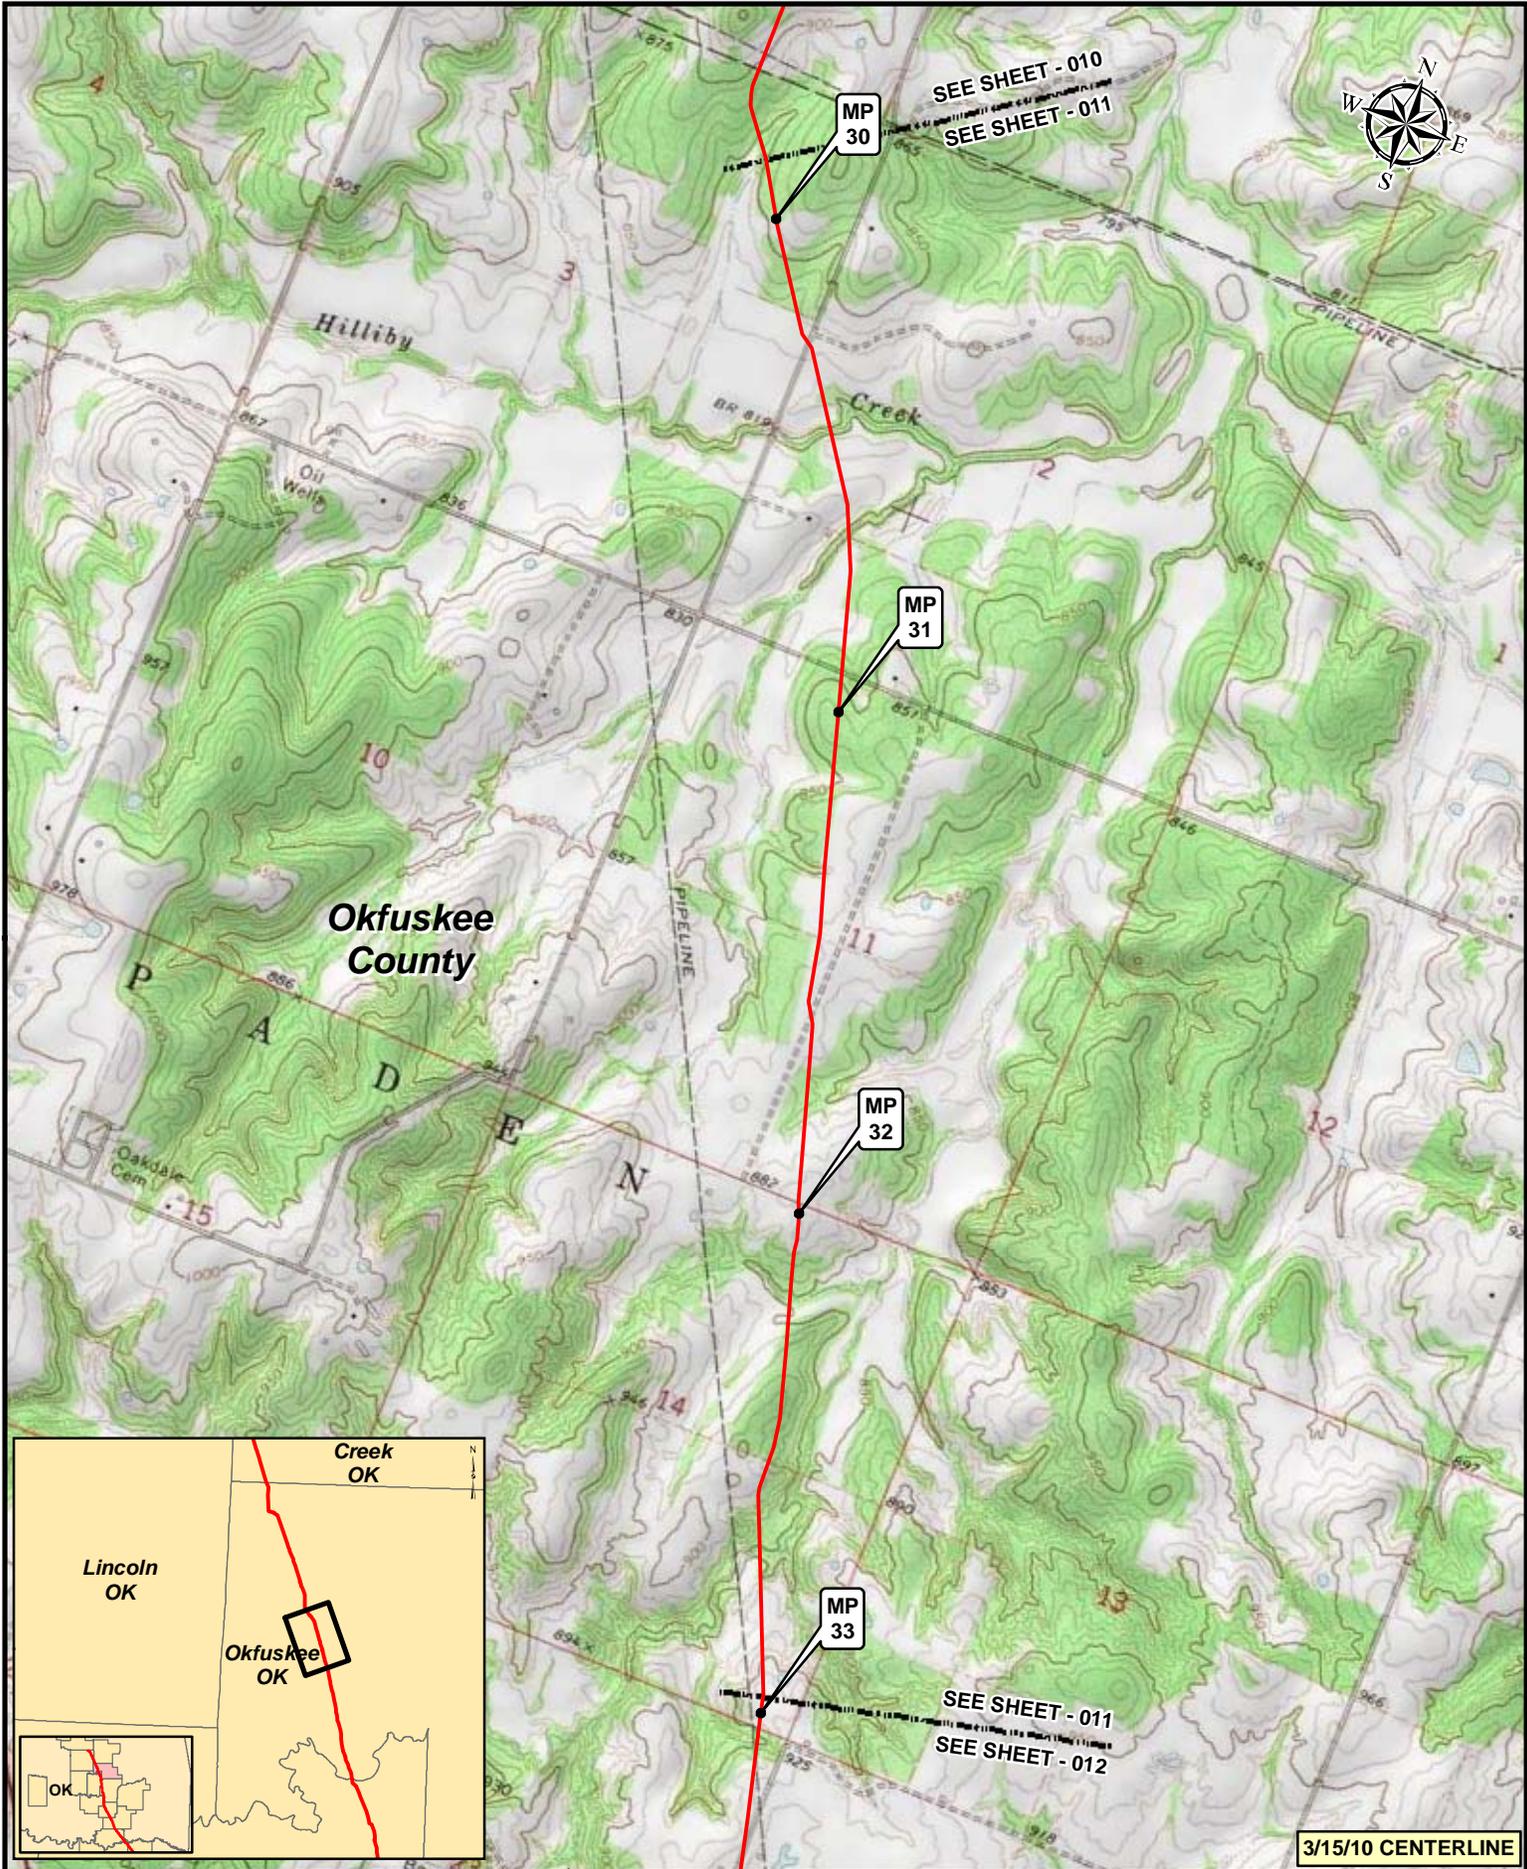


3/15/10 CENTERLINE

**Legend**

- KEYSTONE XL PROJECT
- PUMP STATION
- MILEPOST
- VALVE


NO.	REVISION	DATE	APPR.
2	ISSUED FOR OBS COMMENT SUBMITTAL TO U.S. DEPT. OF STATE (3.15.10 CL)	5.19.10	RG
1	ISSUED FOR SUPPLEMENTAL U.S. DEPT. OF STATE FILING (2.15.09 CL)	7.6.09	RG
0	ISSUED FOR UNITED STATES DEPARTMENT OF STATE (7.31.08 CL)	11.19.08	RG

Trow ENGINEERING CONSULTANTS INC.

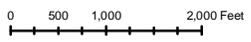

KEYSTONE XL PROJECT  
ROUTE SHEETS  
CUSHING, OKLAHOMA TO NEDERLAND, TEXAS

SCALE	DATE	DRAWN	CHECKED	APPROVED	PROJECT:	DRAWING NUMBER	SHEET	REVISION
1:24,000	11.19.08	GS	SS	RG	50388X	XL-40-ML-2002-P-011-C	011	2

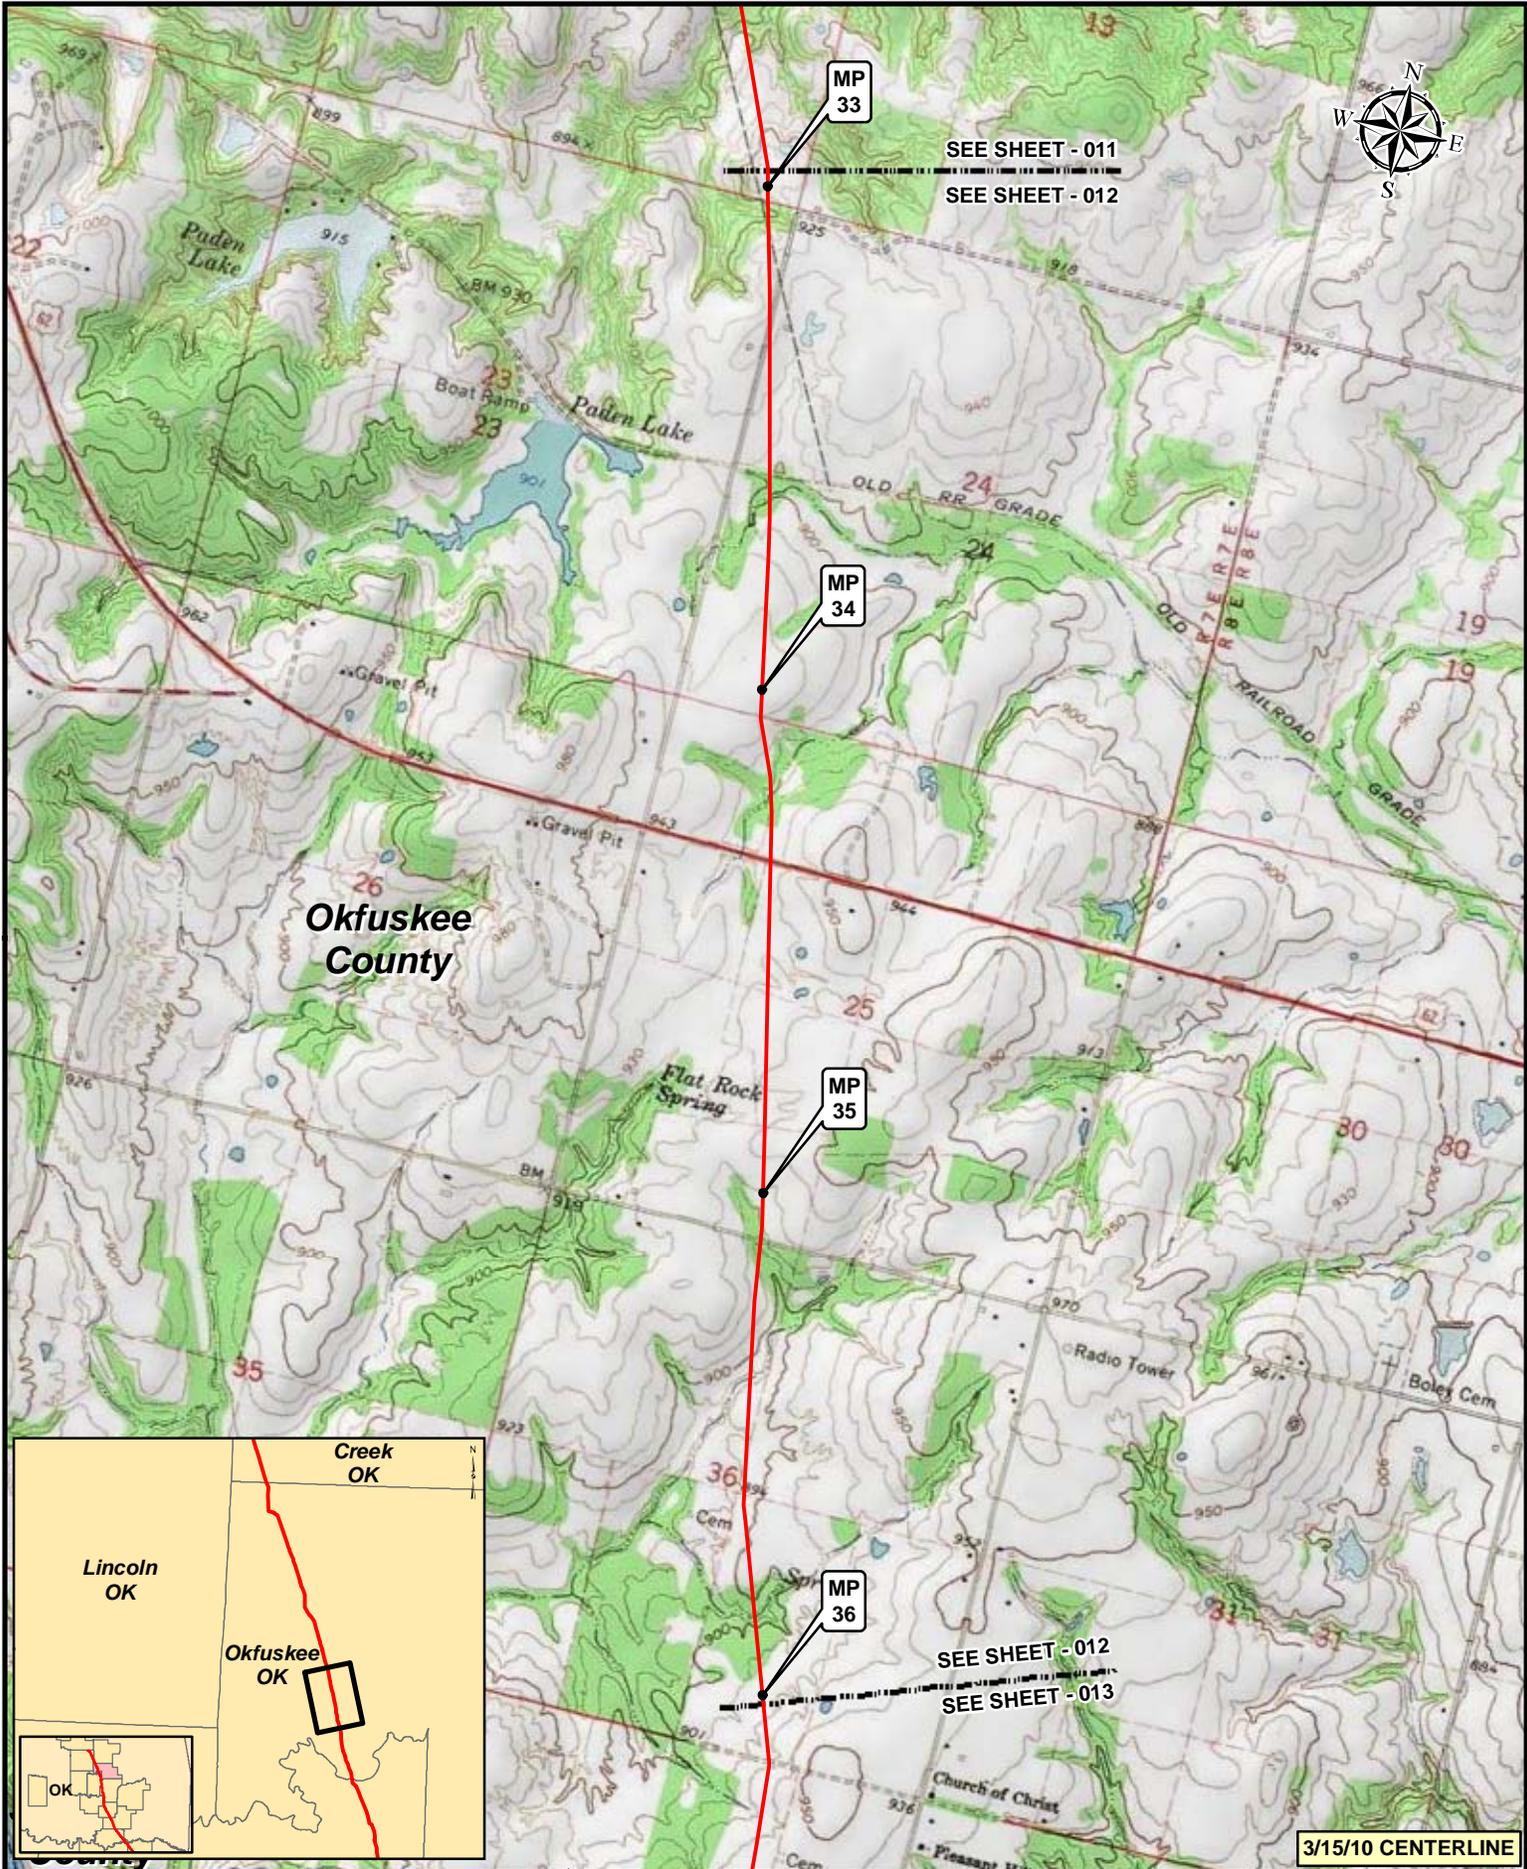


SEE SHEET - 011  
SEE SHEET - 012

SEE SHEET - 012  
SEE SHEET - 013

**Okfuskee  
County**

**3/15/10 CENTERLINE**

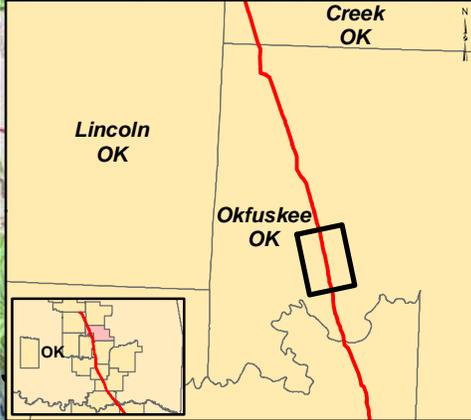


**Legend**

- KEYSTONE XL PROJECT
- PUMP STATION
- MILEPOST
- VALVE

NO.	REVISION	DATE	APPR.
2	ISSUED FOR OBS COMMENT SUBMITTAL TO U.S. DEPT. OF STATE (3.15.10 CL)	5.19.10	RG
1	ISSUED FOR SUPPLEMENTAL U.S. DEPT. OF STATE FILING (2.15.09 CL)	7.6.09	RG
0	ISSUED FOR UNITED STATES DEPARTMENT OF STATE (7.31.08 CL)	11.19.08	RG



Trow ENGINEERING CONSULTANTS INC.

**TransCanada**  
In Business to deliver

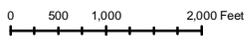

**KEYSTONE XL PROJECT  
ROUTE SHEETS  
CUSHING, OKLAHOMA TO NEDERLAND, TEXAS**

SCALE	DATE	DRAWN	CHECKED	APPROVED	PROJECT:	DRAWING NUMBER	SHEET	REVISION
1:24,000	11.19.08	GS	SS	RG	50388X	XL-40-ML-2002-P-012-Q	012	2

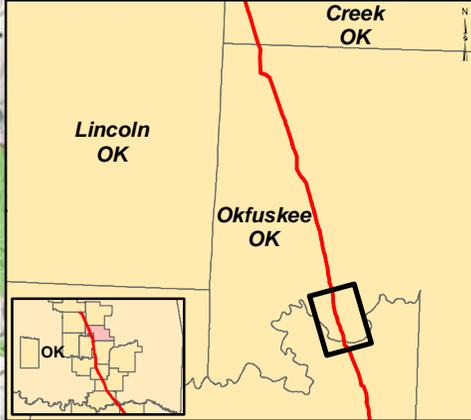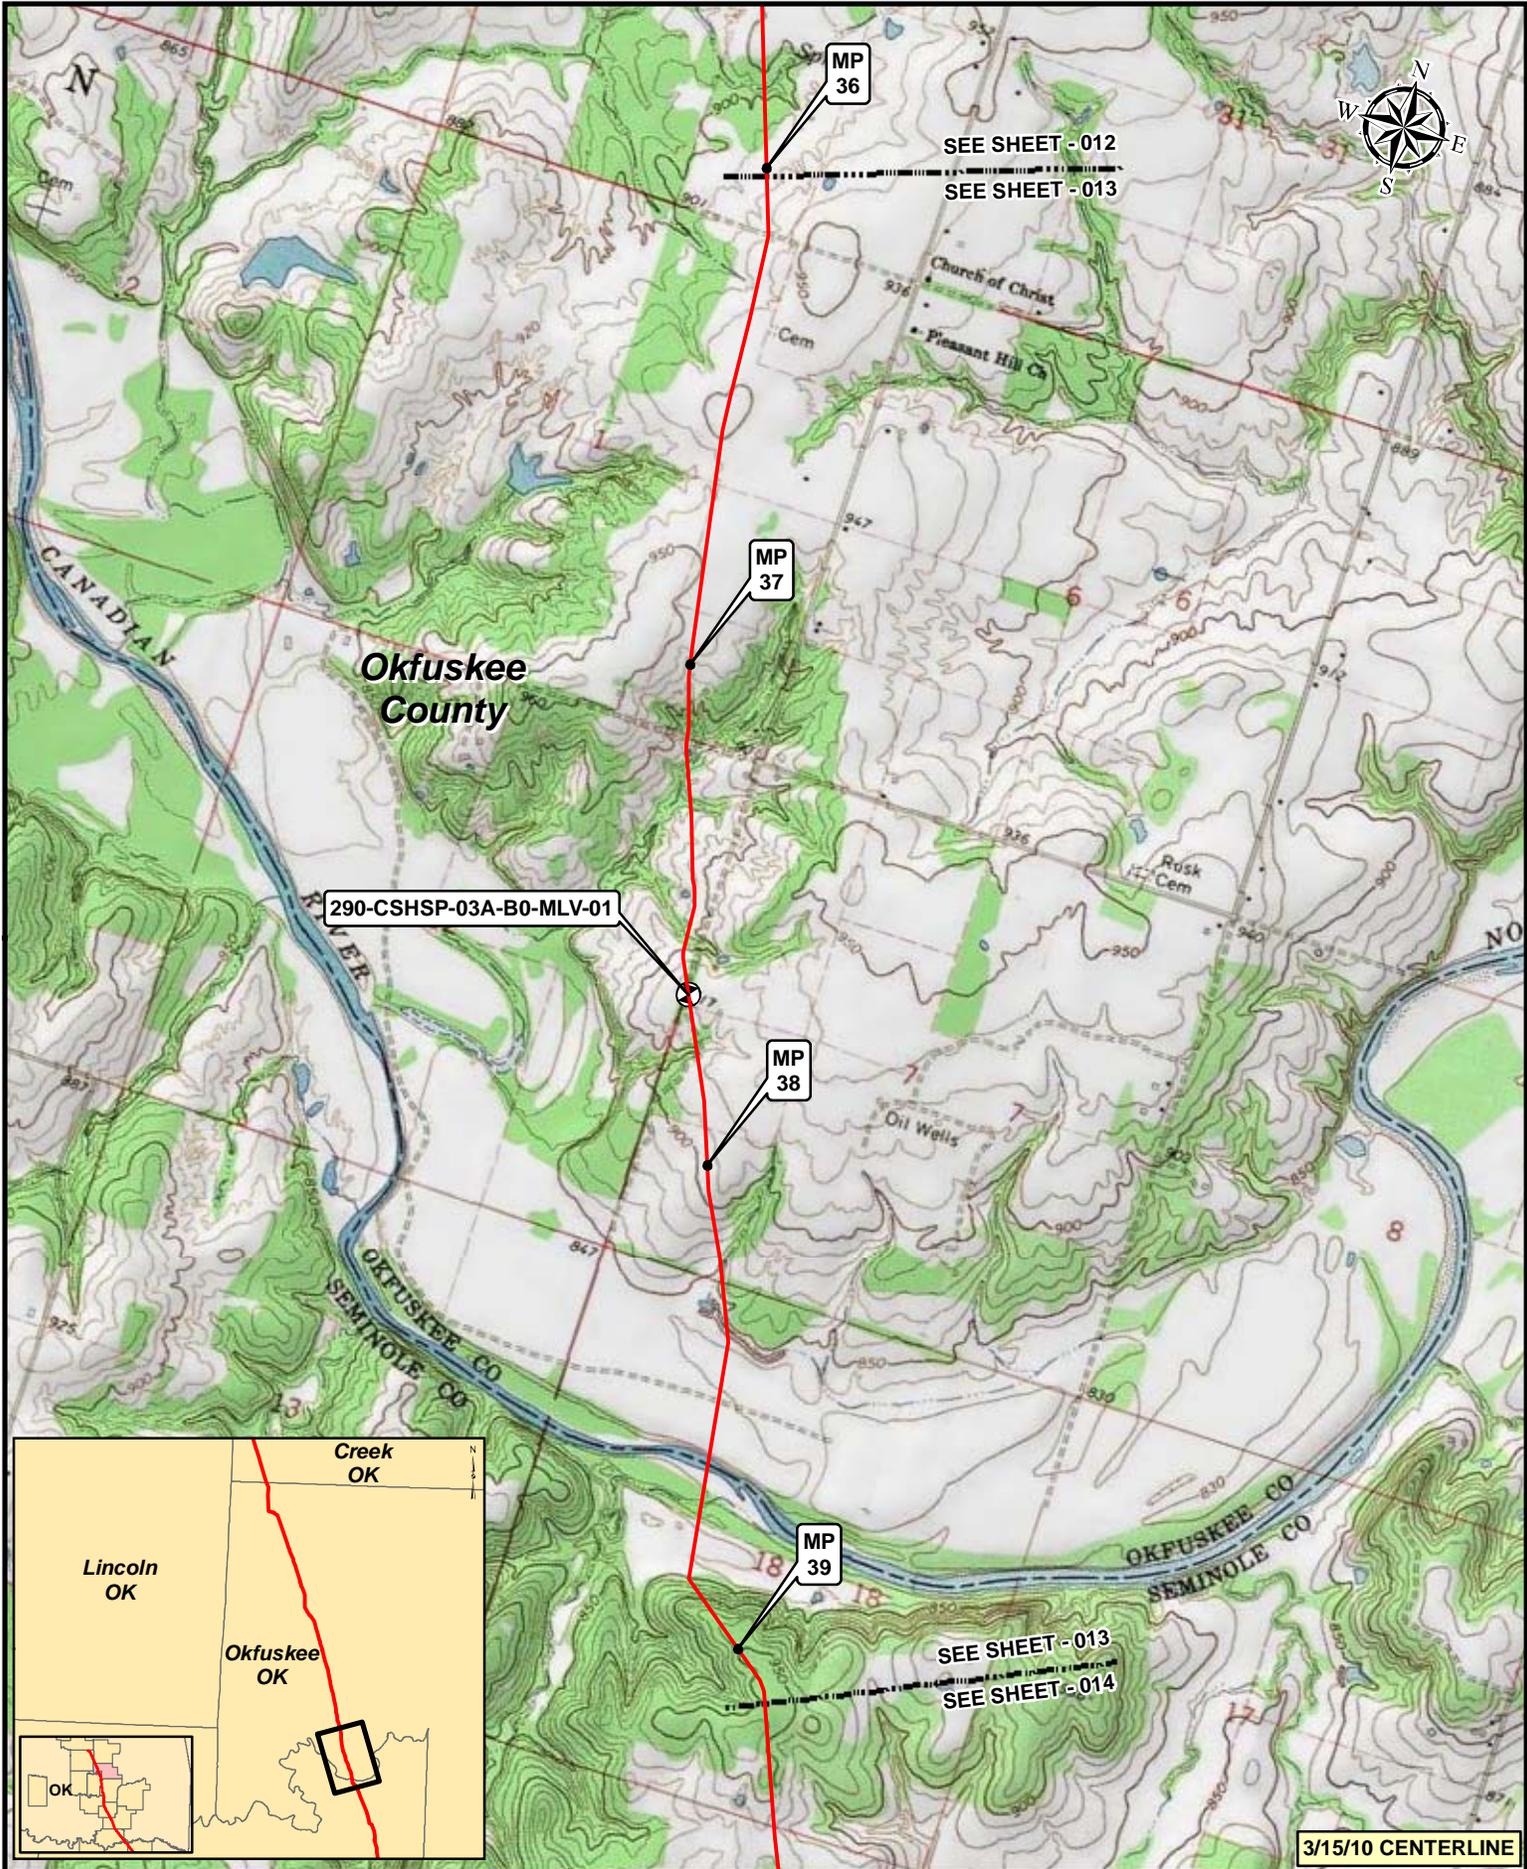


3/15/10 CENTERLINE

**Legend**

- KEYSTONE XL PROJECT
- PUMP STATION
- MILEPOST
- VALVE



NO.	REVISION	DATE	APPR.
2	ISSUED FOR OBS COMMENT SUBMITTAL TO U.S. DEPT. OF STATE (3.15.10 CL)	5.19.10	RG
1	ISSUED FOR SUPPLEMENTAL U.S. DEPT. OF STATE FILING (2.15.09 CL)	7.6.09	RG
0	ISSUED FOR UNITED STATES DEPARTMENT OF STATE (7.31.08 CL)	11.19.08	RG

Trow ENGINEERING CONSULTANTS INC.

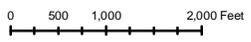

KEYSTONE XL PROJECT  
ROUTE SHEETS  
CUSHING, OKLAHOMA TO NEDERLAND, TEXAS

SCALE	DATE	DRAWN	CHECKED	APPROVED	PROJECT	DRAWING NUMBER	SHEET	REVISION
1:24000	11.19.08	GS	SS	RG	50388X	XL-40-ML-2002-P-013-C	013	2

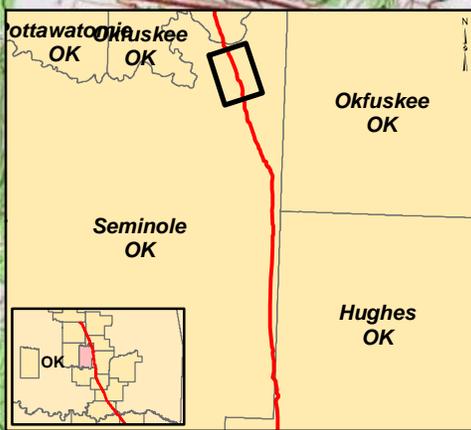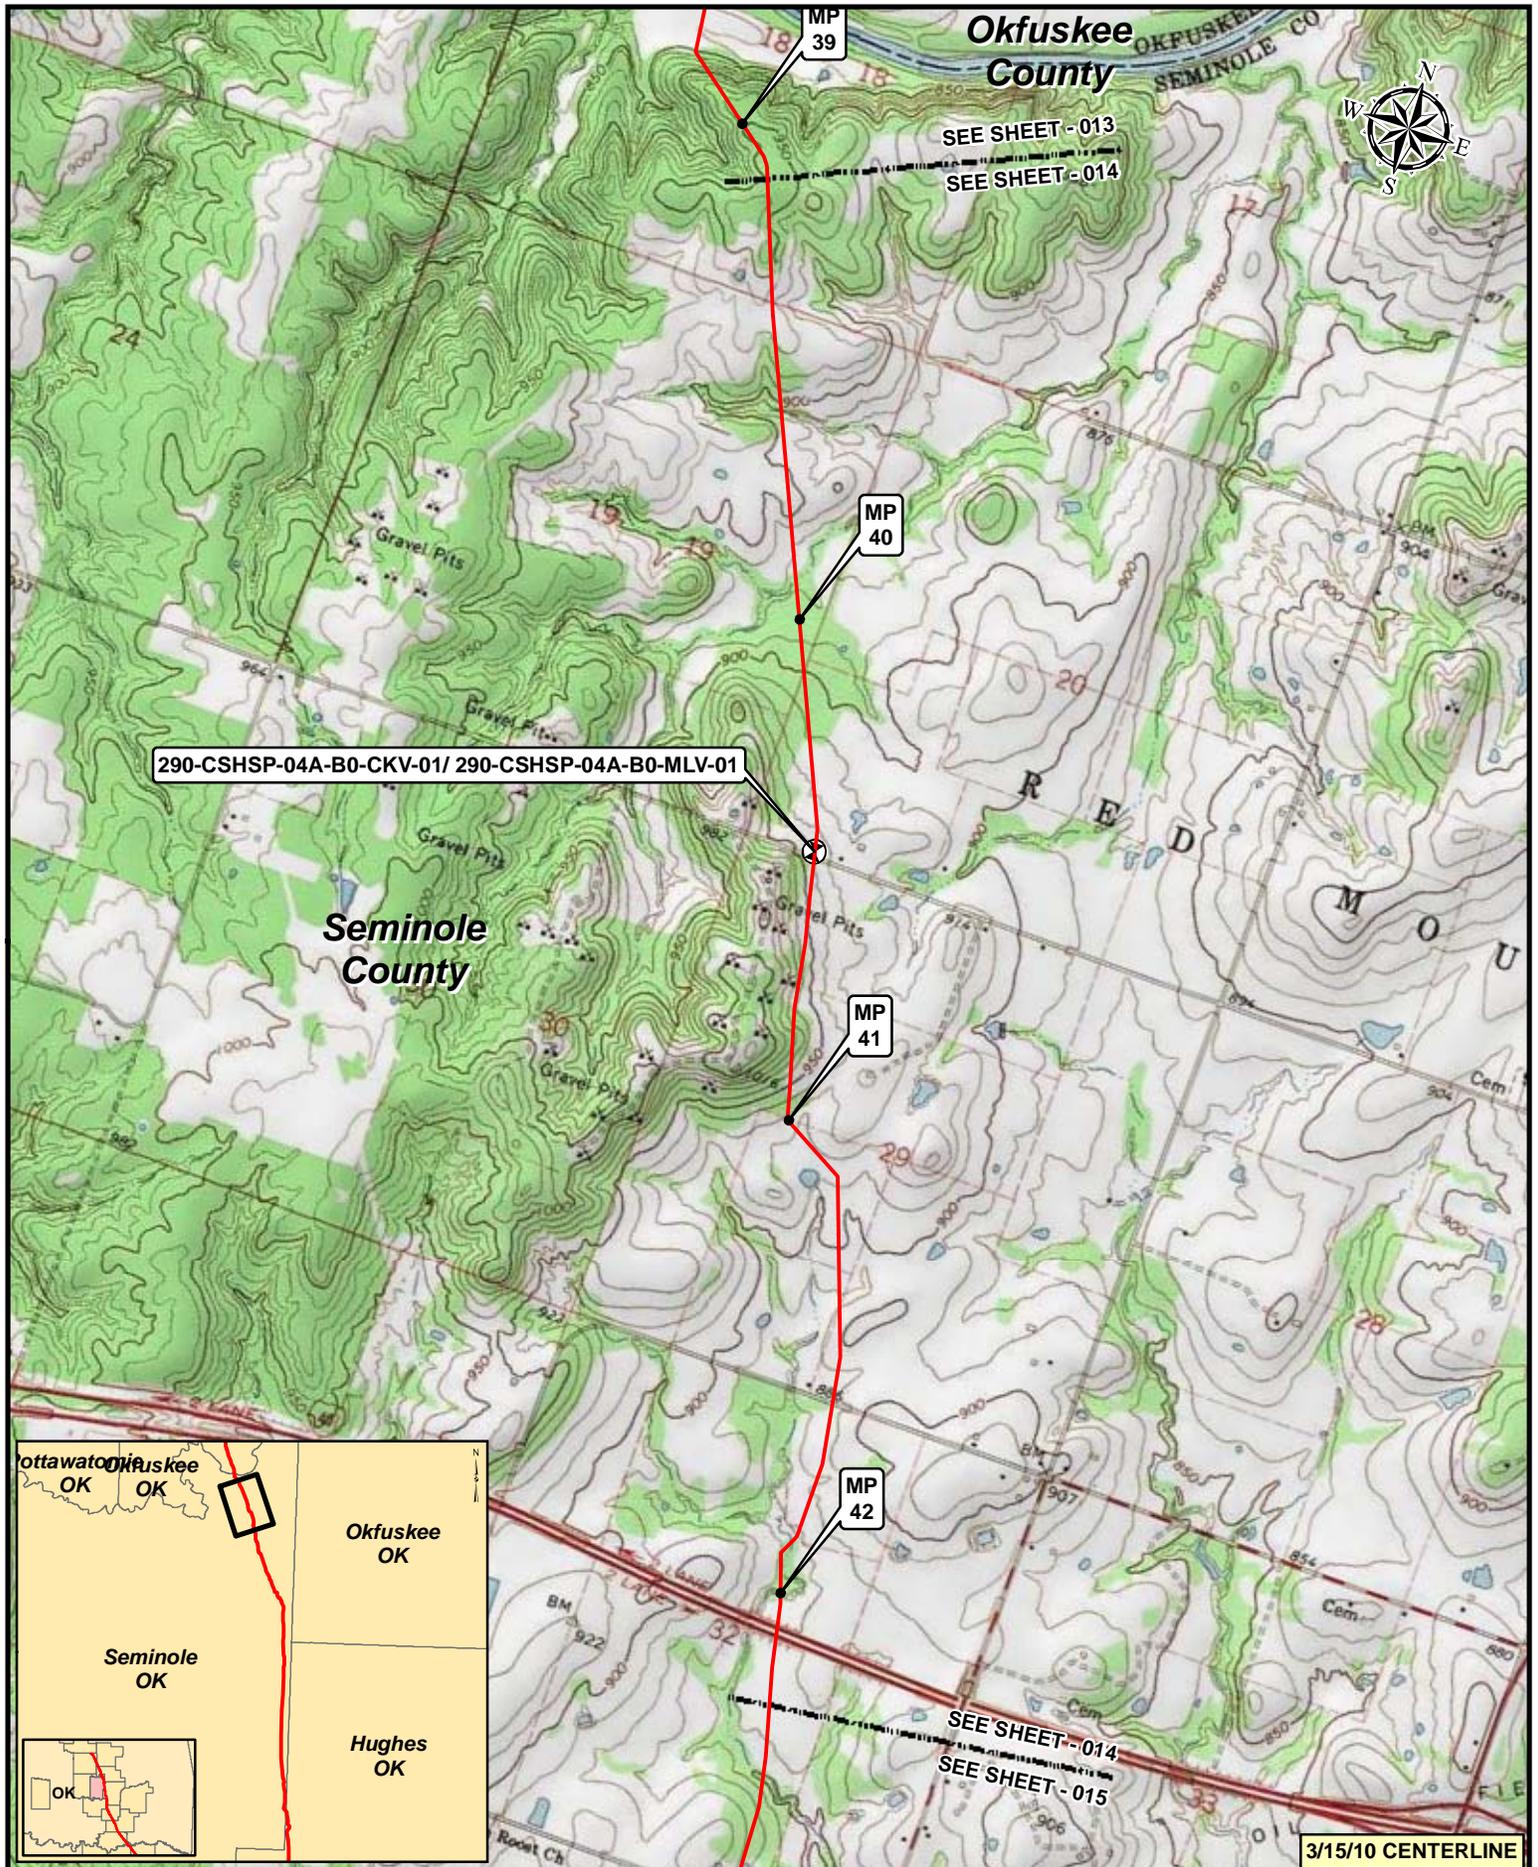


**Legend**

- KEYSTONE XL PROJECT
- MILEPOST
- PUMP STATION
- VALVE



NO.	REVISION	DATE	APPR.
2	ISSUED FOR OBS COMMENT SUBMITTAL TO U.S. DEPT. OF STATE (3.15.10 CL)	5.19.10	RG
1	ISSUED FOR SUPPLEMENTAL U.S. DEPT. OF STATE FILING (2.15.09 CL)	7.6.09	RG
0	ISSUED FOR UNITED STATES DEPARTMENT OF STATE (7.31.08 CL)	11.19.08	RG

Trow ENGINEERING CONSULTANTS INC.

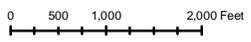

KEYSTONE XL PROJECT  
ROUTE SHEETS  
CUSHING, OKLAHOMA TO NEDERLAND, TEXAS

SCALE	DATE	DRAWN	CHECKED	APPROVED	PROJECT	DRAWING NUMBER	SHEET	REVISION
1:24000	11.19.08	GS	SS	RG	50385X	XL-40-ML-2002-P-014-C	014	2

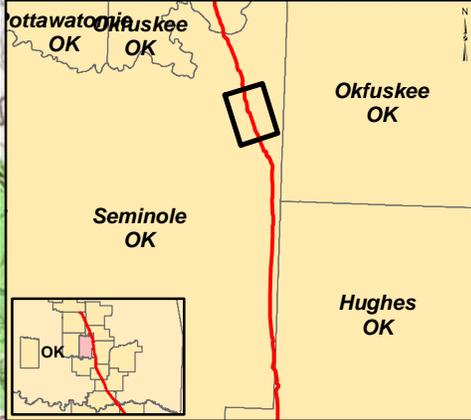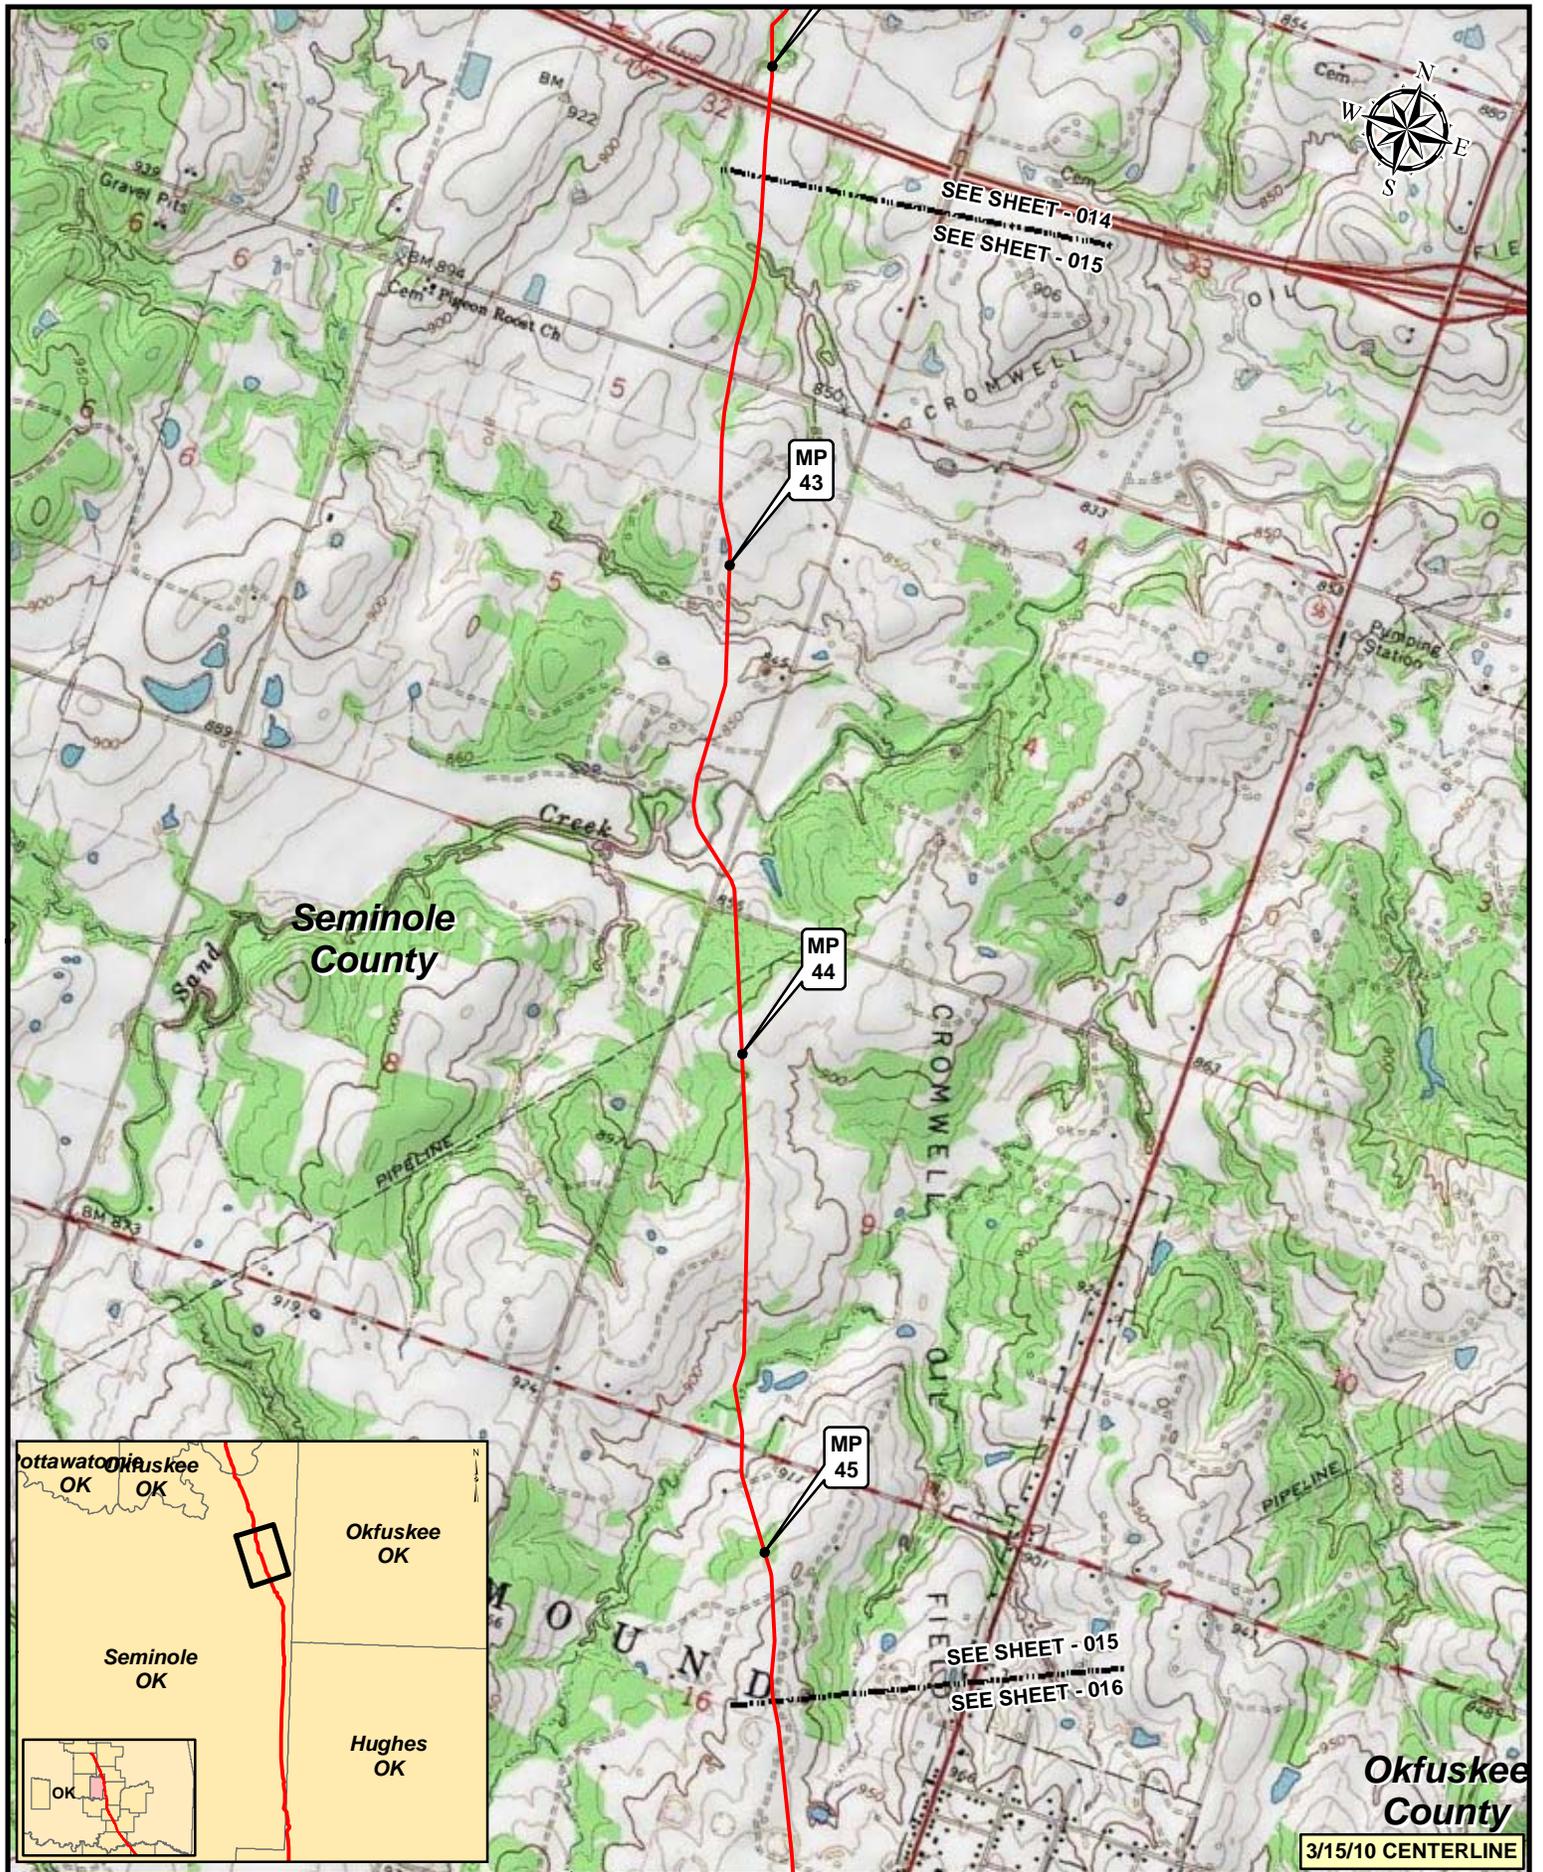

**Legend**



- KEYSTONE XL PROJECT
- PUMP STATION
- MILEPOST
- VALVE

NO.	REVISION	DATE	APPR.
2	ISSUED FOR OBS COMMENT SUBMITTAL TO U.S. DEPT. OF STATE (3.15.10 CL)	5.19.10	RG
1	ISSUED FOR SUPPLEMENTAL U.S. DEPT. OF STATE FILING (2.15.09 CL)	7.6.09	RG
0	ISSUED FOR UNITED STATES DEPARTMENT OF STATE (7.31.08 CL)	11.19.08	RG

SCALE	DATE	DRAWN	CHECKED	APPROVED
1:24000	11.19.08	GS	SS	RG

<b>KEYSTONE XL PROJECT</b> <b>ROUTE SHEETS</b> <b>CUSHING, OKLAHOMA TO NEDERLAND, TEXAS</b>							
PROJECT:	DRAWING NUMBER:	SHEET:	REVISION:				
50388X	XL-40-ML-2002-P-015-C	015	2				

3/15/10 CENTERLINE

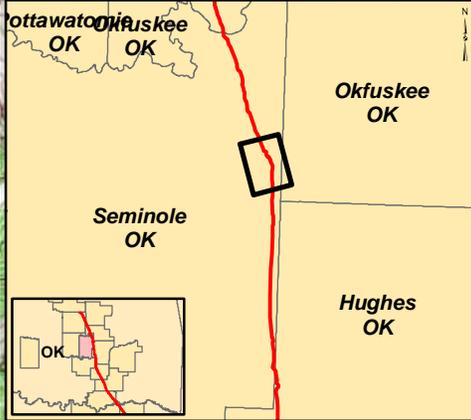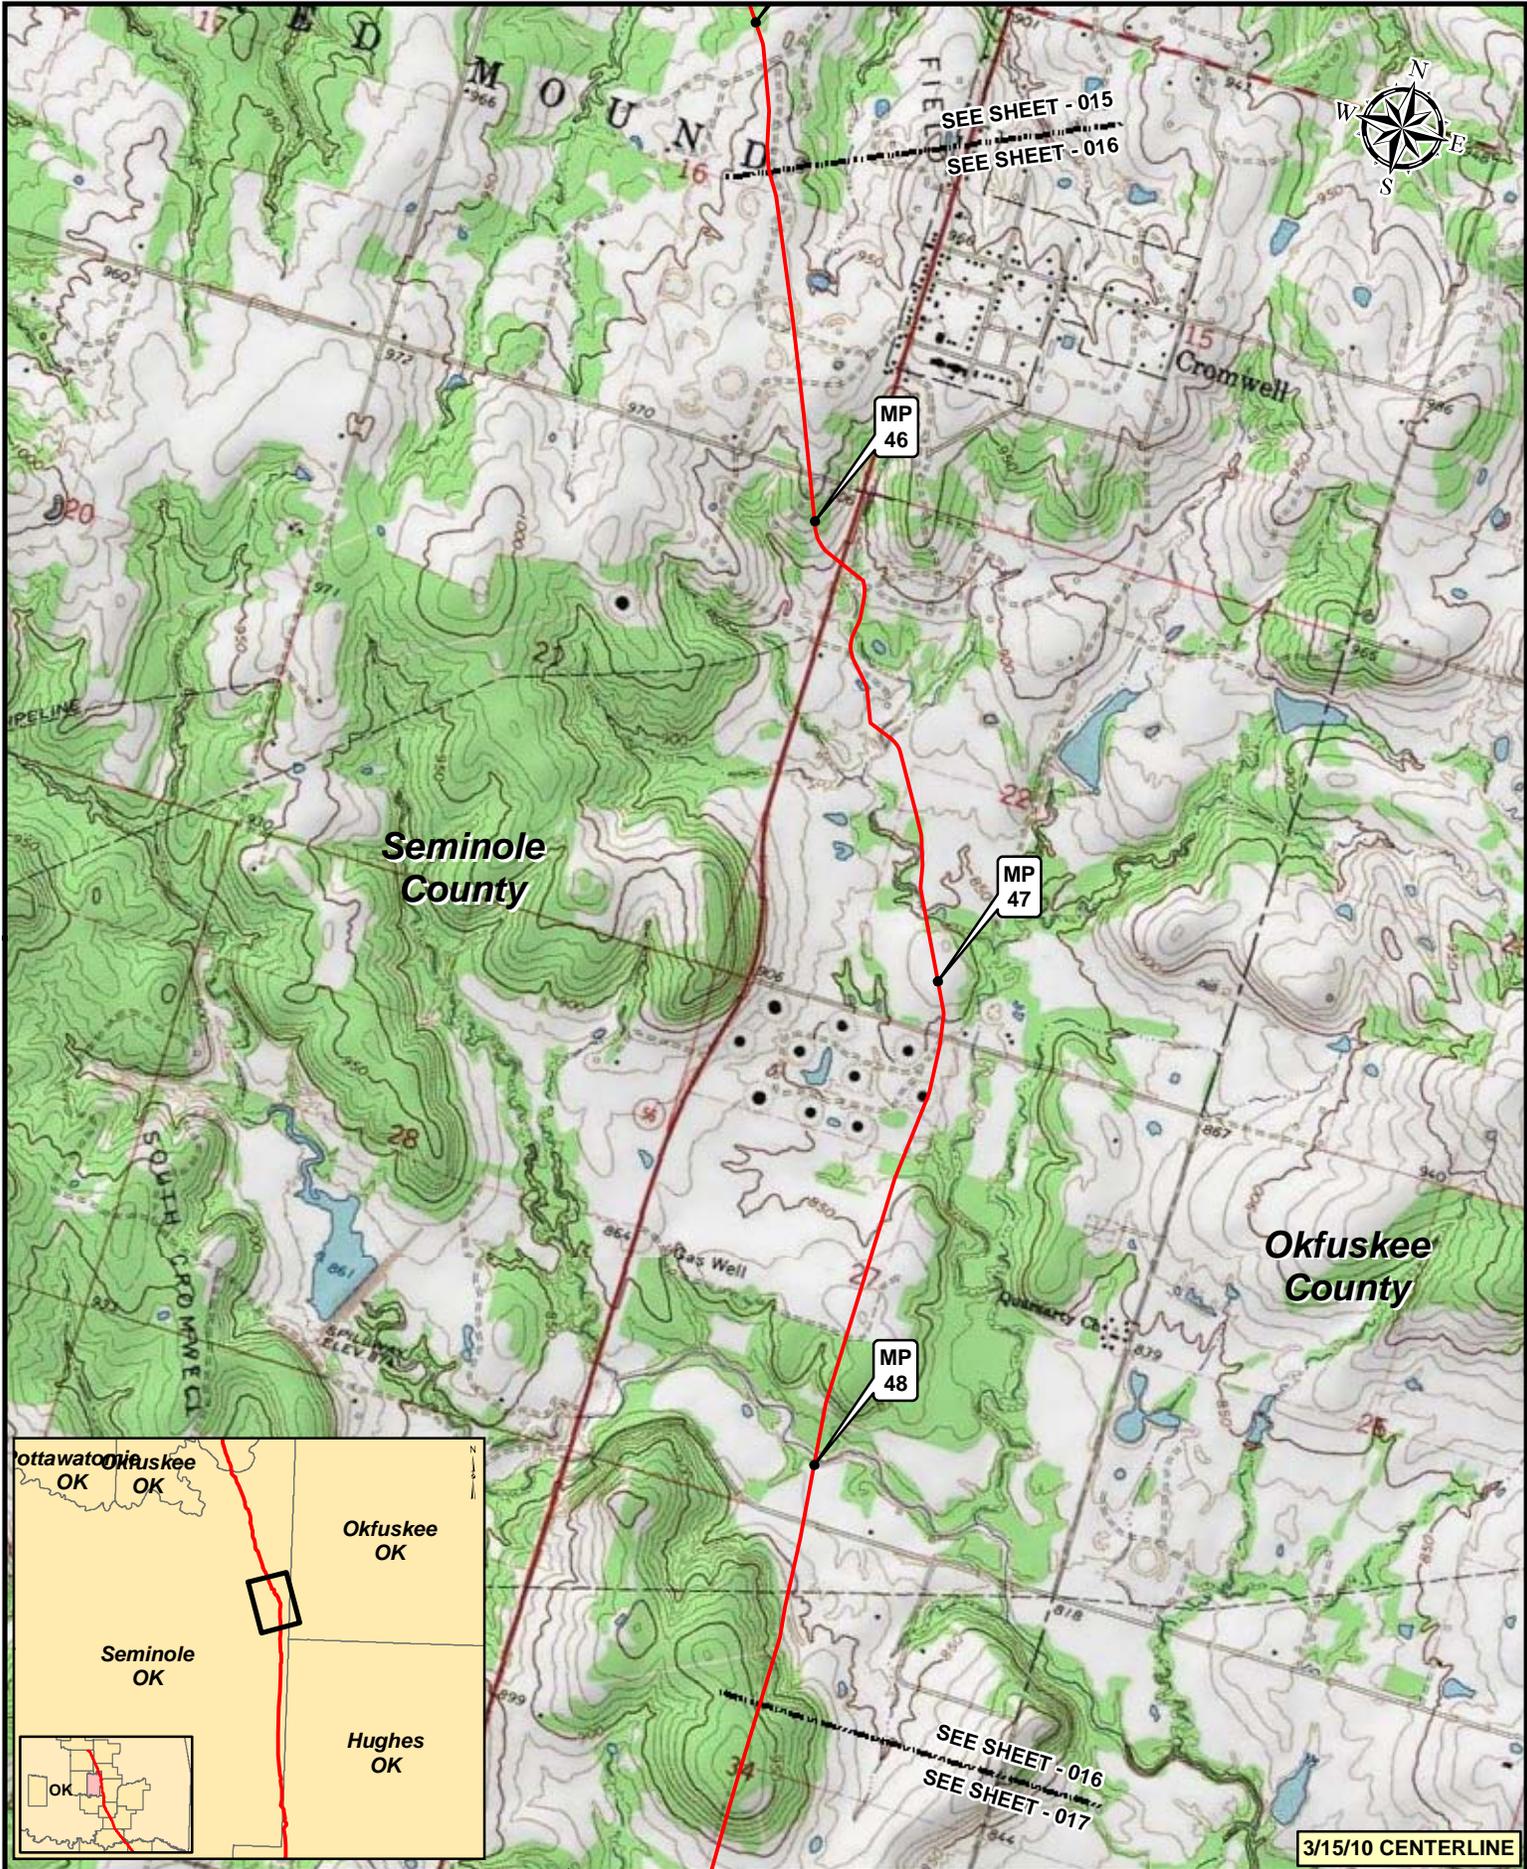


3/15/10 CENTERLINE

**Legend**

- KEYSTONE XL PROJECT
- PUMP STATION
- MILEPOST
- VALVE



NO.	REVISION	DATE	APPR.
2	ISSUED FOR OBS COMMENT SUBMITTAL TO U.S. DEPT. OF STATE (3.15.10 CL)	5.19.10	RG
1	ISSUED FOR SUPPLEMENTAL U.S. DEPT. OF STATE FILING (2.15.09 CL)	7.6.09	RG
0	ISSUED FOR UNITED STATES DEPARTMENT OF STATE (7.31.08 CL)	11.19.08	RG

Prepared by:  
Trow TROW ENGINEERING CONSULTANTS INC.

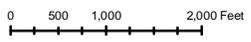

KEYSTONE XL PROJECT  
ROUTE SHEETS  
CUSHING, OKLAHOMA TO NEDERLAND, TEXAS

SCALE	DATE	DRAWN	CHECKED	APPROVED	PROJECT	DRAWING NUMBER	SHEET	REVISION
1:24,000	11.19.08	GS	SS	RG	50388X	XL-40-ML-2002-P-016-C	016	2

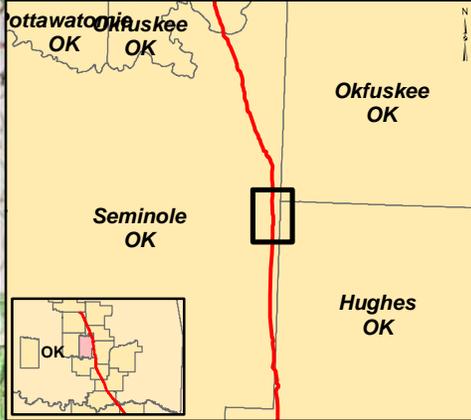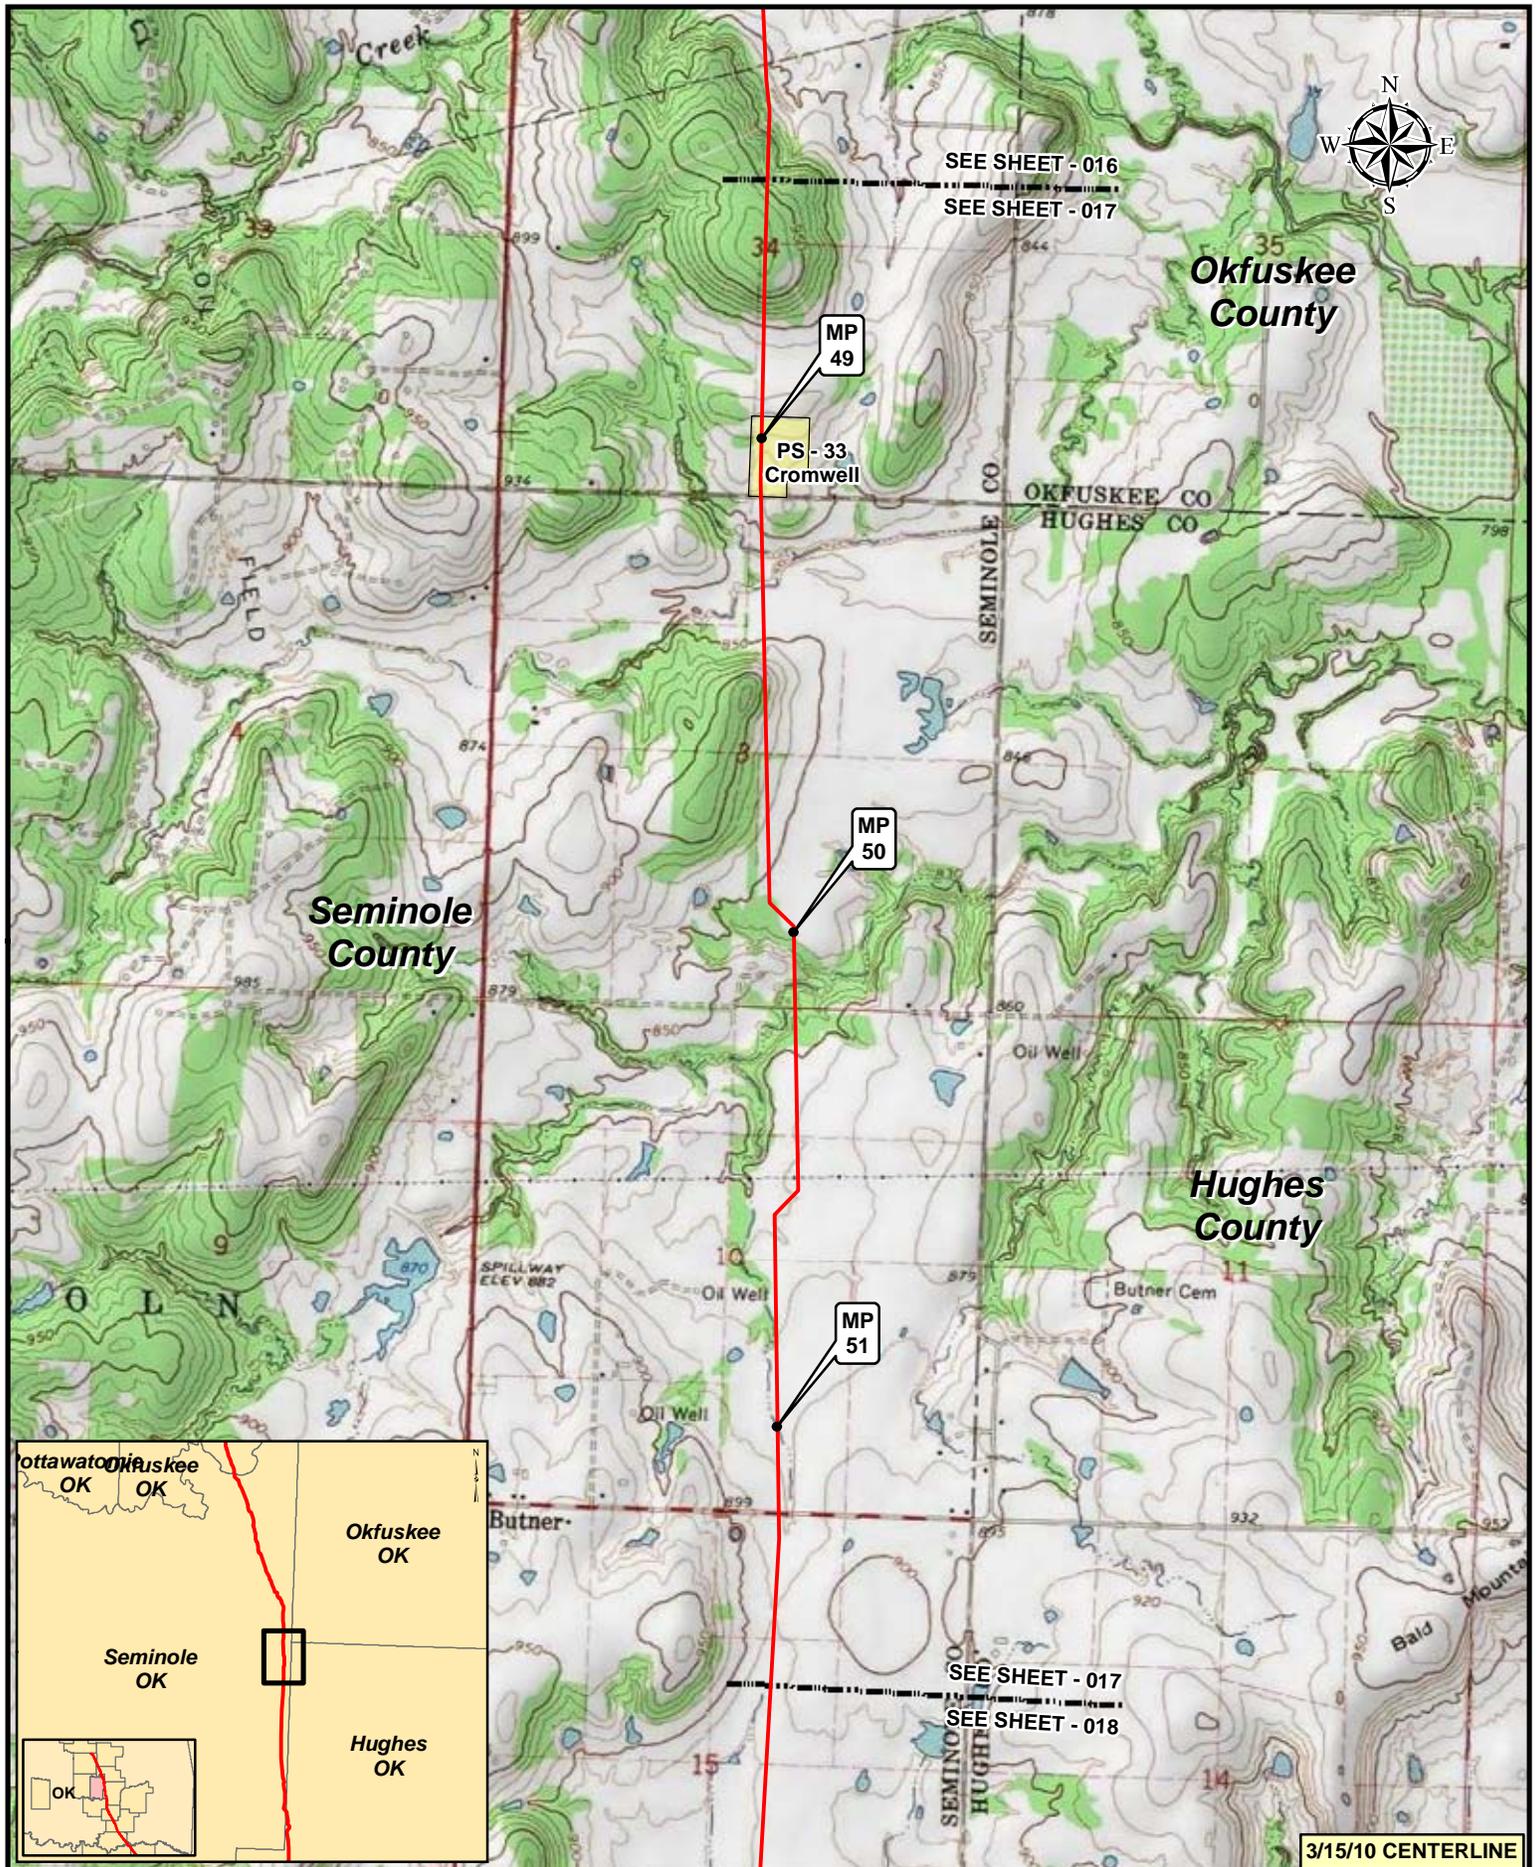

3/15/10 CENTERLINE


**Legend**

- KEYSTONE XL PROJECT
- PUMP STATION
- MILEPOST
- VALVE

NO.	REVISION	DATE	APPR.
2	ISSUED FOR OBS COMMENT SUBMITTAL TO U.S. DEPT. OF STATE (3.15.10 CL)	5.19.10	RG
1	ISSUED FOR SUPPLEMENTAL U.S. DEPT. OF STATE FILING (2.15.09 CL)	7.6.09	RG
0	ISSUED FOR UNITED STATES DEPARTMENT OF STATE (7.31.08 CL)	11.19.08	RG


Trow ENGINEERING CONSULTANTS INC.

TransCanada  
*In Business to deliver*

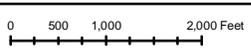


KEYSTONE XL PROJECT  
ROUTE SHEETS  
CUSHING, OKLAHOMA TO NEDERLAND, TEXAS

SCALE	DATE	DRAWN	CHECKED	APPROVED	PROJECT:	DRAWING NUMBER	SHEET	REVISION
1:24,000	11.19.08	GS	SS	RG	50388X	XL-40-ML-2002-P-017-C	017	2

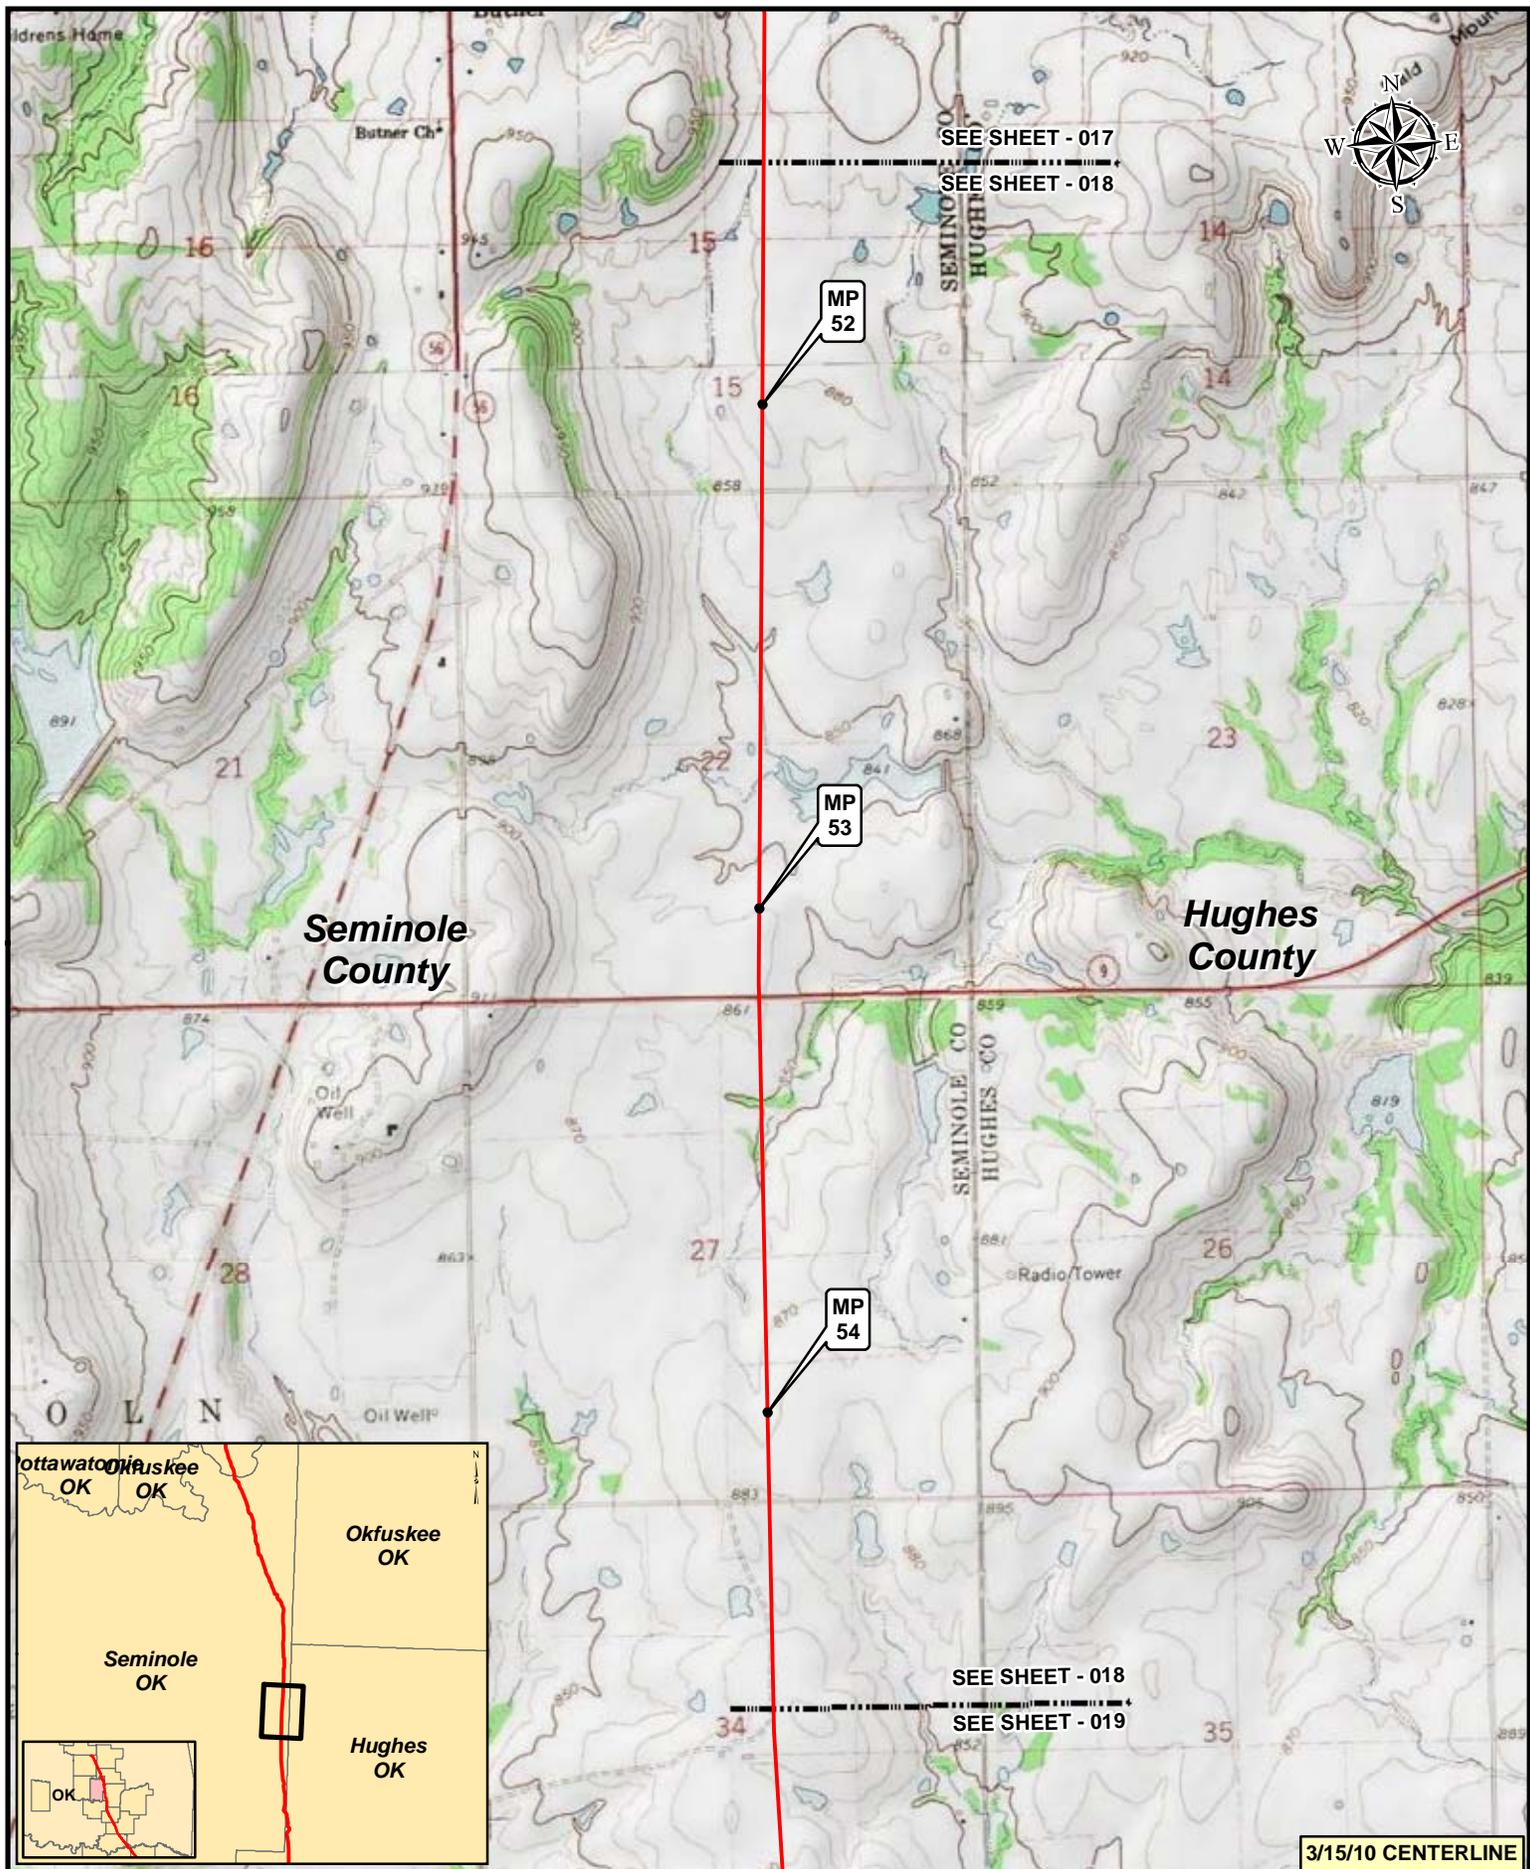

**Seminole  
County**

**Hughes  
County**

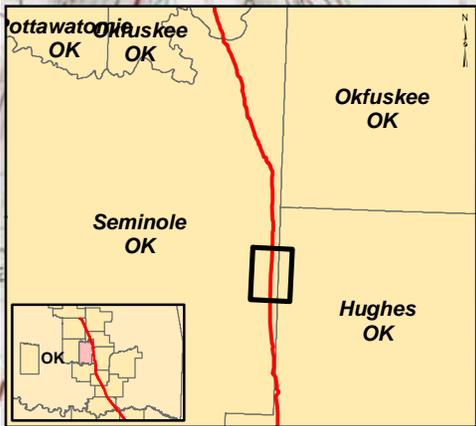


**3/15/10 CENTERLINE**

**Legend**

- KEYSTONE XL PROJECT
- PUMP STATION
- MILEPOST
- VALVE

NO.	REVISION	DATE	APPR.
2	ISSUED FOR OBS COMMENT SUBMITTAL TO U.S. DEPT. OF STATE (3.15.10 CL)	5.19.10	RG
1	ISSUED FOR SUPPLEMENTAL U.S. DEPT. OF STATE FILING (2.15.09 CL)	7.6.09	RG
0	ISSUED FOR UNITED STATES DEPARTMENT OF STATE (7.31.08 CL)	11.19.08	RG


Trow ENGINEERING CONSULTANTS INC.

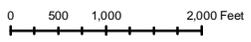

SCALE	DATE	DRAWN	CHECKED	APPROVED
1:24,000	11.19.08	GS	SS	RG

**TransCanada**  
*In Business to deliver*

KEYSTONE XL PROJECT ROUTE SHEETS CUSHING, OKLAHOMA TO NEDERLAND, TEXAS			
PROJECT:	DRAWING NUMBER	SHEET	REVISION
50388X	XL-40-ML-2002-P-016-C	016	2

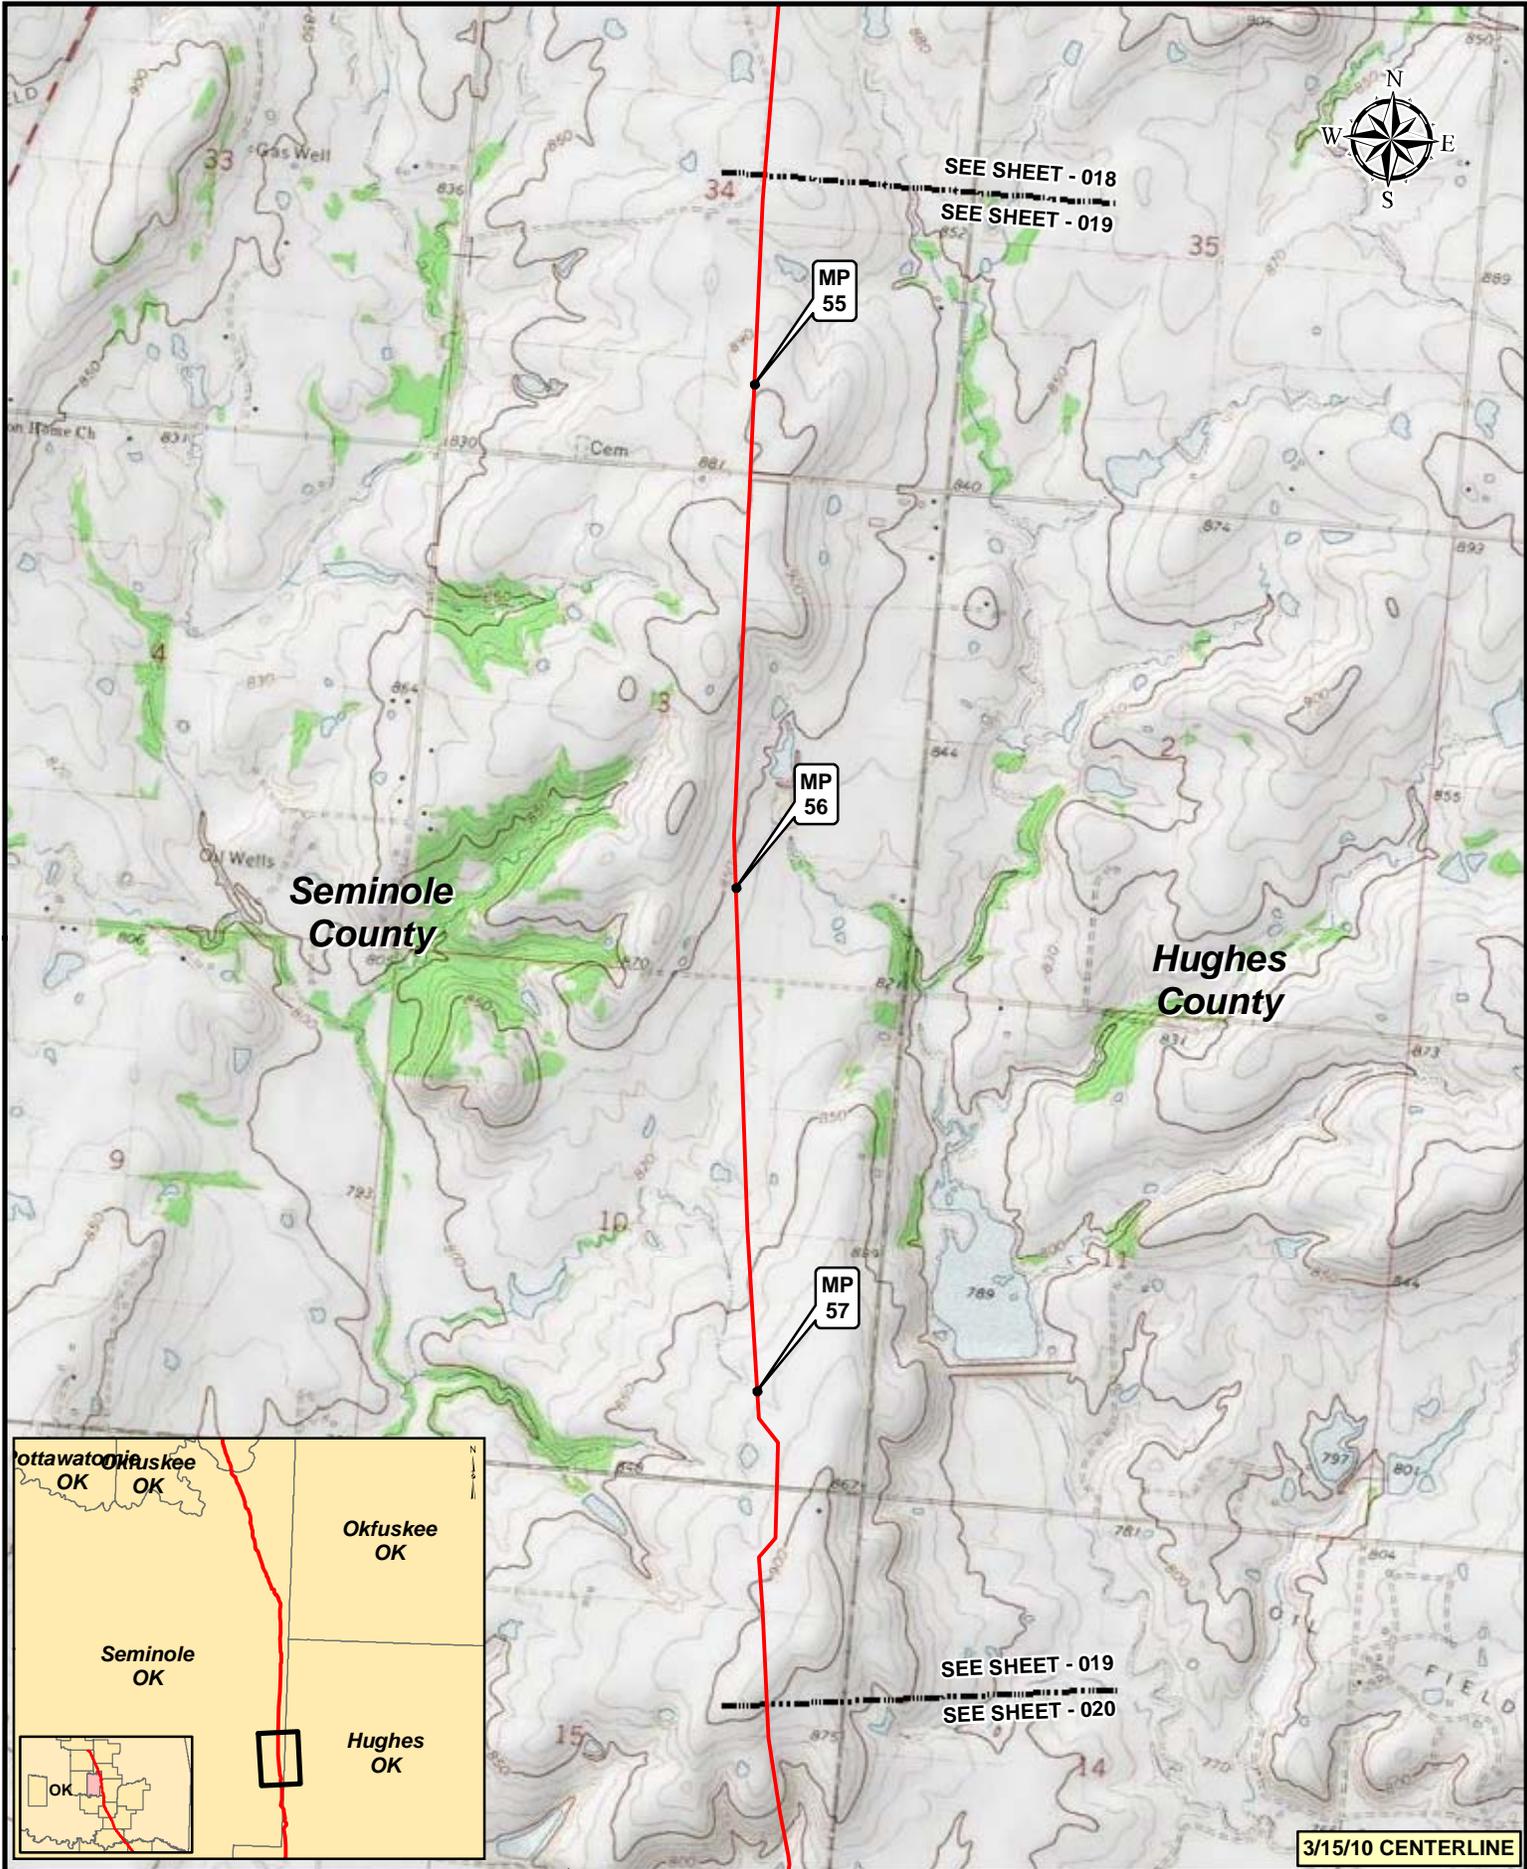


3/15/10 CENTERLINE

**Legend**

- KEYSTONE XL PROJECT
- PUMP STATION
- MILEPOST
- VALVE


NO.	REVISION	DATE	APPR.
2	ISSUED FOR OBS COMMENT SUBMITTAL TO U.S. DEPT. OF STATE (3.15.10 CL)	5.19.10	RG
1	ISSUED FOR SUPPLEMENTAL U.S. DEPT. OF STATE FILING (2.15.09 CL)	7.6.09	RG
0	ISSUED FOR UNITED STATES DEPARTMENT OF STATE (7.31.08 CL)	11.19.08	RG

Trow ENGINEERING CONSULTANTS INC.

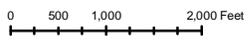

KEYSTONE XL PROJECT  
ROUTE SHEETS  
CUSHING, OKLAHOMA TO NEDERLAND, TEXAS

SCALE	DATE	DRAWN	CHECKED	APPROVED	PROJECT	DRAWING NUMBER	SHEET	REVISION
1:24,000	11.19.08	GS	SS	RG	50388X	XL-40-ML-2002-P-019-C	019	2

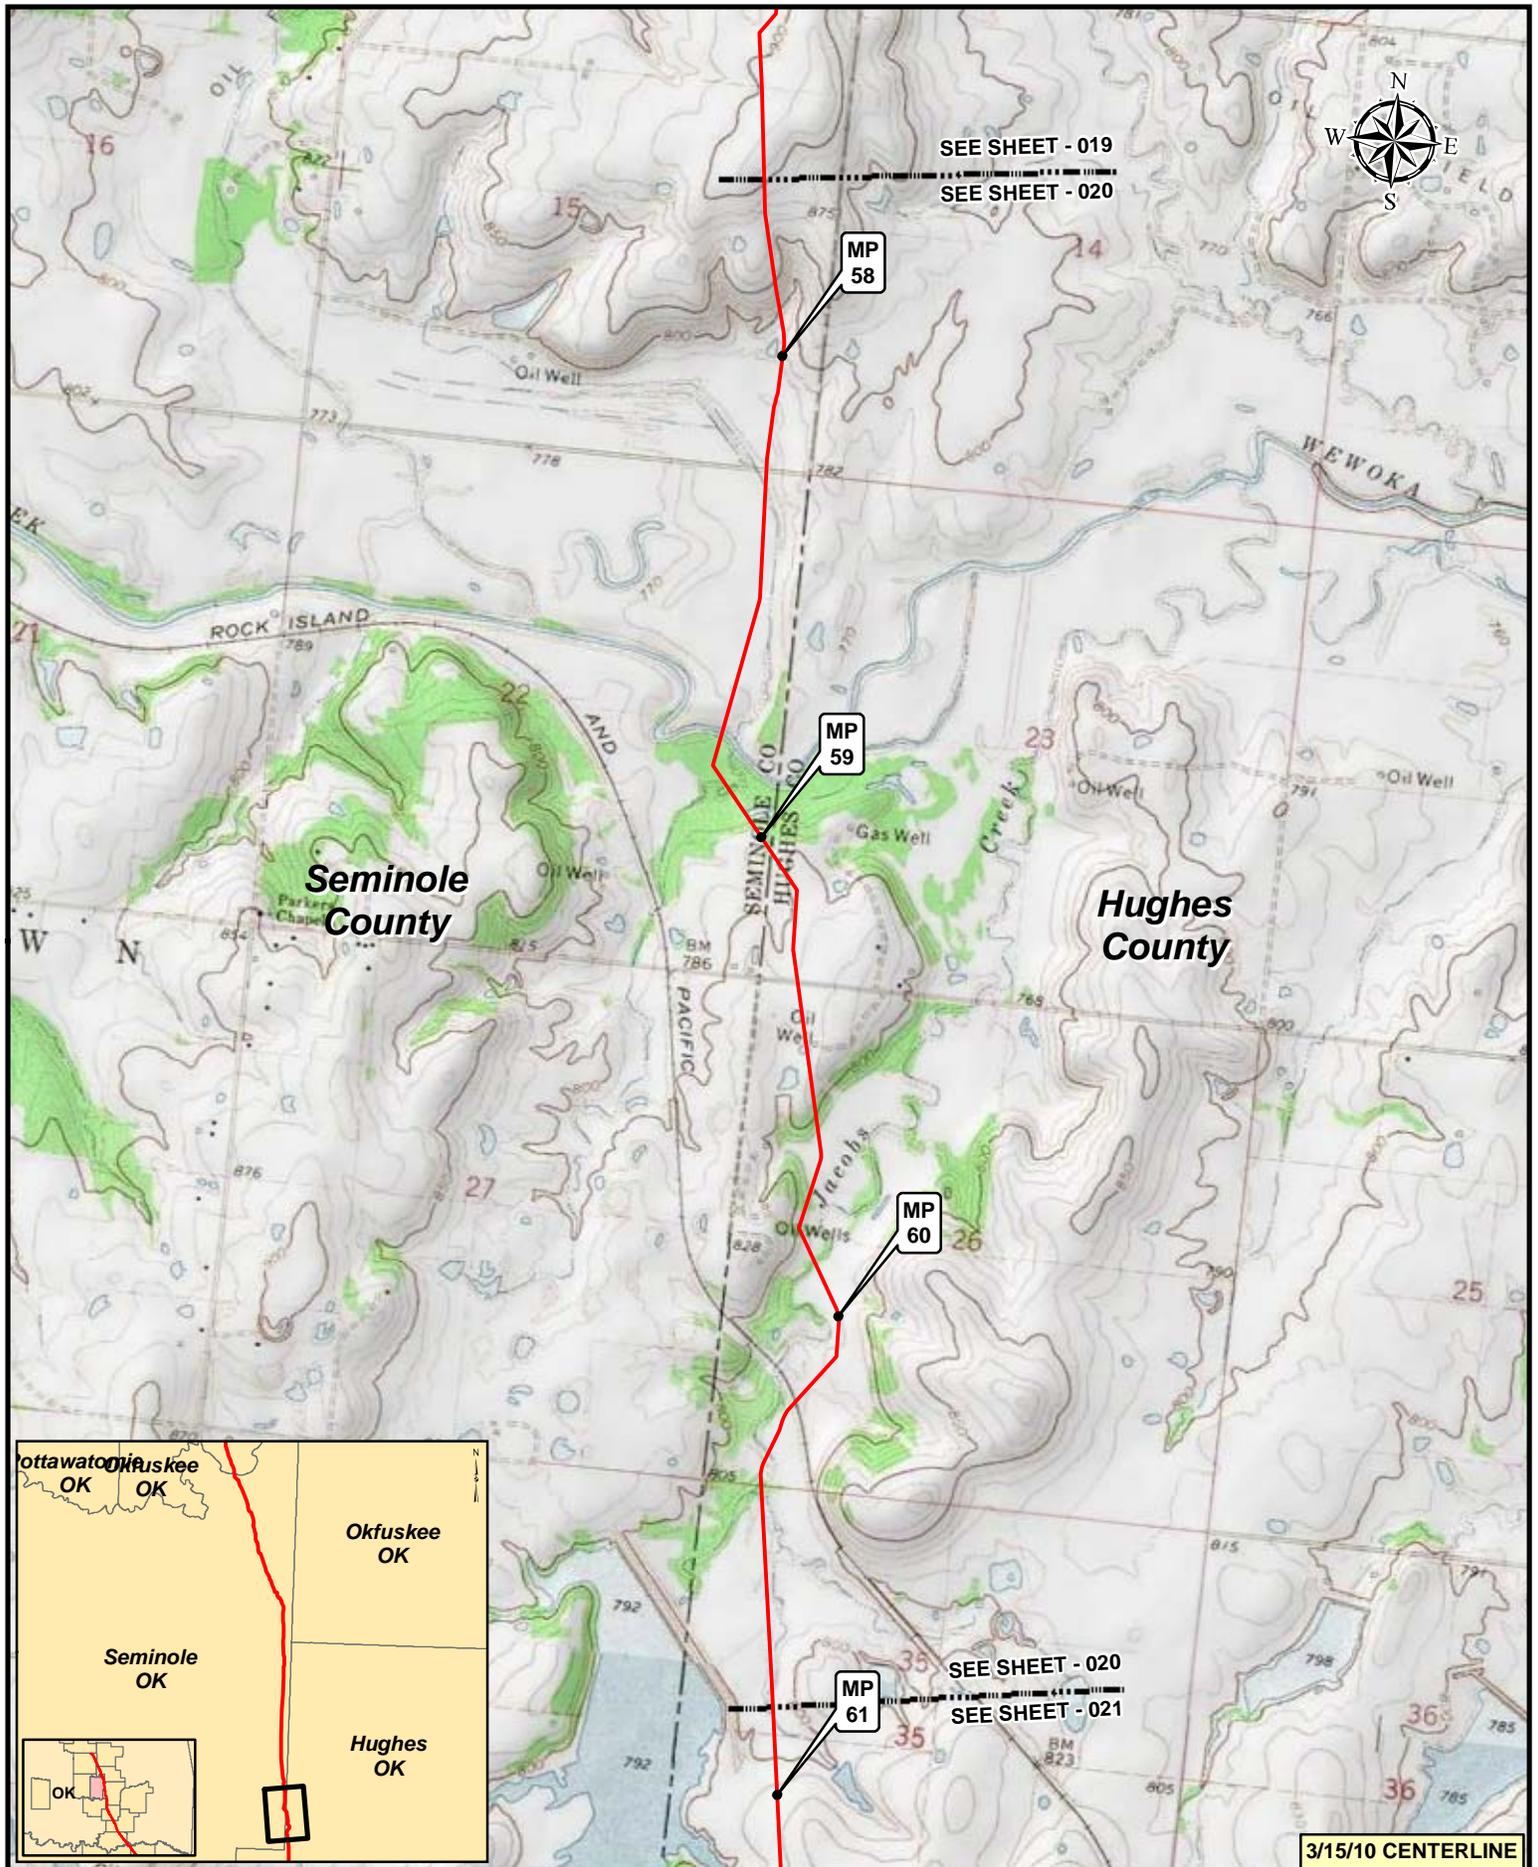

SEE SHEET - 019  
SEE SHEET - 020

MP 58

MP 59

MP 60


MP 61

SEE SHEET - 020  
SEE SHEET - 021



Seminole County

Hughes County

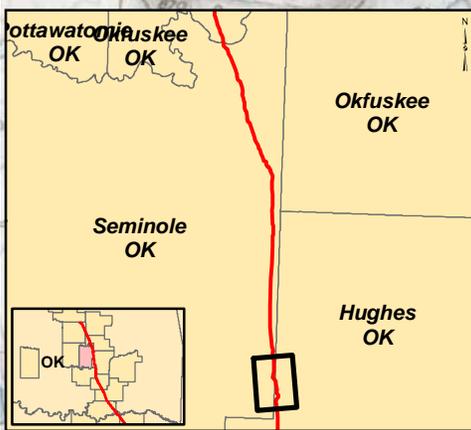


3/15/10 CENTERLINE

**Legend**

- KEYSTONE XL PROJECT
- PUMP STATION
- MILEPOST
- VALVE



NO.	REVISION	DATE	APPR.
2	ISSUED FOR OBS COMMENT SUBMITTAL TO U.S. DEPT. OF STATE (3.15.10 CL)	5.19.10	RG
1	ISSUED FOR SUPPLEMENTAL U.S. DEPT. OF STATE FILING (2.15.09 CL)	7.6.09	RG
0	ISSUED FOR UNITED STATES DEPARTMENT OF STATE (7.31.08 CL)	11.19.08	RG

Trow ENGINEERING CONSULTANTS INC.

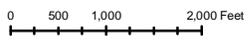

KEYSTONE XL PROJECT  
ROUTE SHEETS  
CUSHING, OKLAHOMA TO NEDERLAND, TEXAS

NO.	REVISION	DATE	APPR.	SCALE	DATE	DRAWN	CHECKED	APPROVED	PROJECT:	DRAWING NUMBER	SHEET	REVISION
				1:24000	11.19.08	GS	SS	RG	50388X	XL-40-ML-2002-P-020-C	020	2

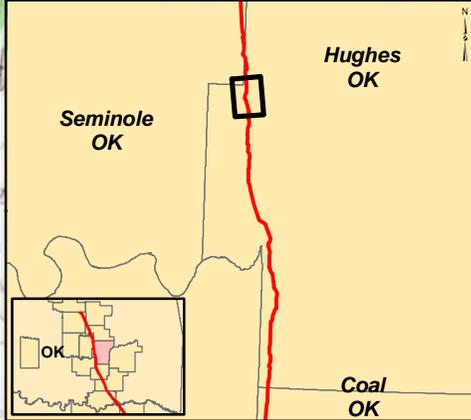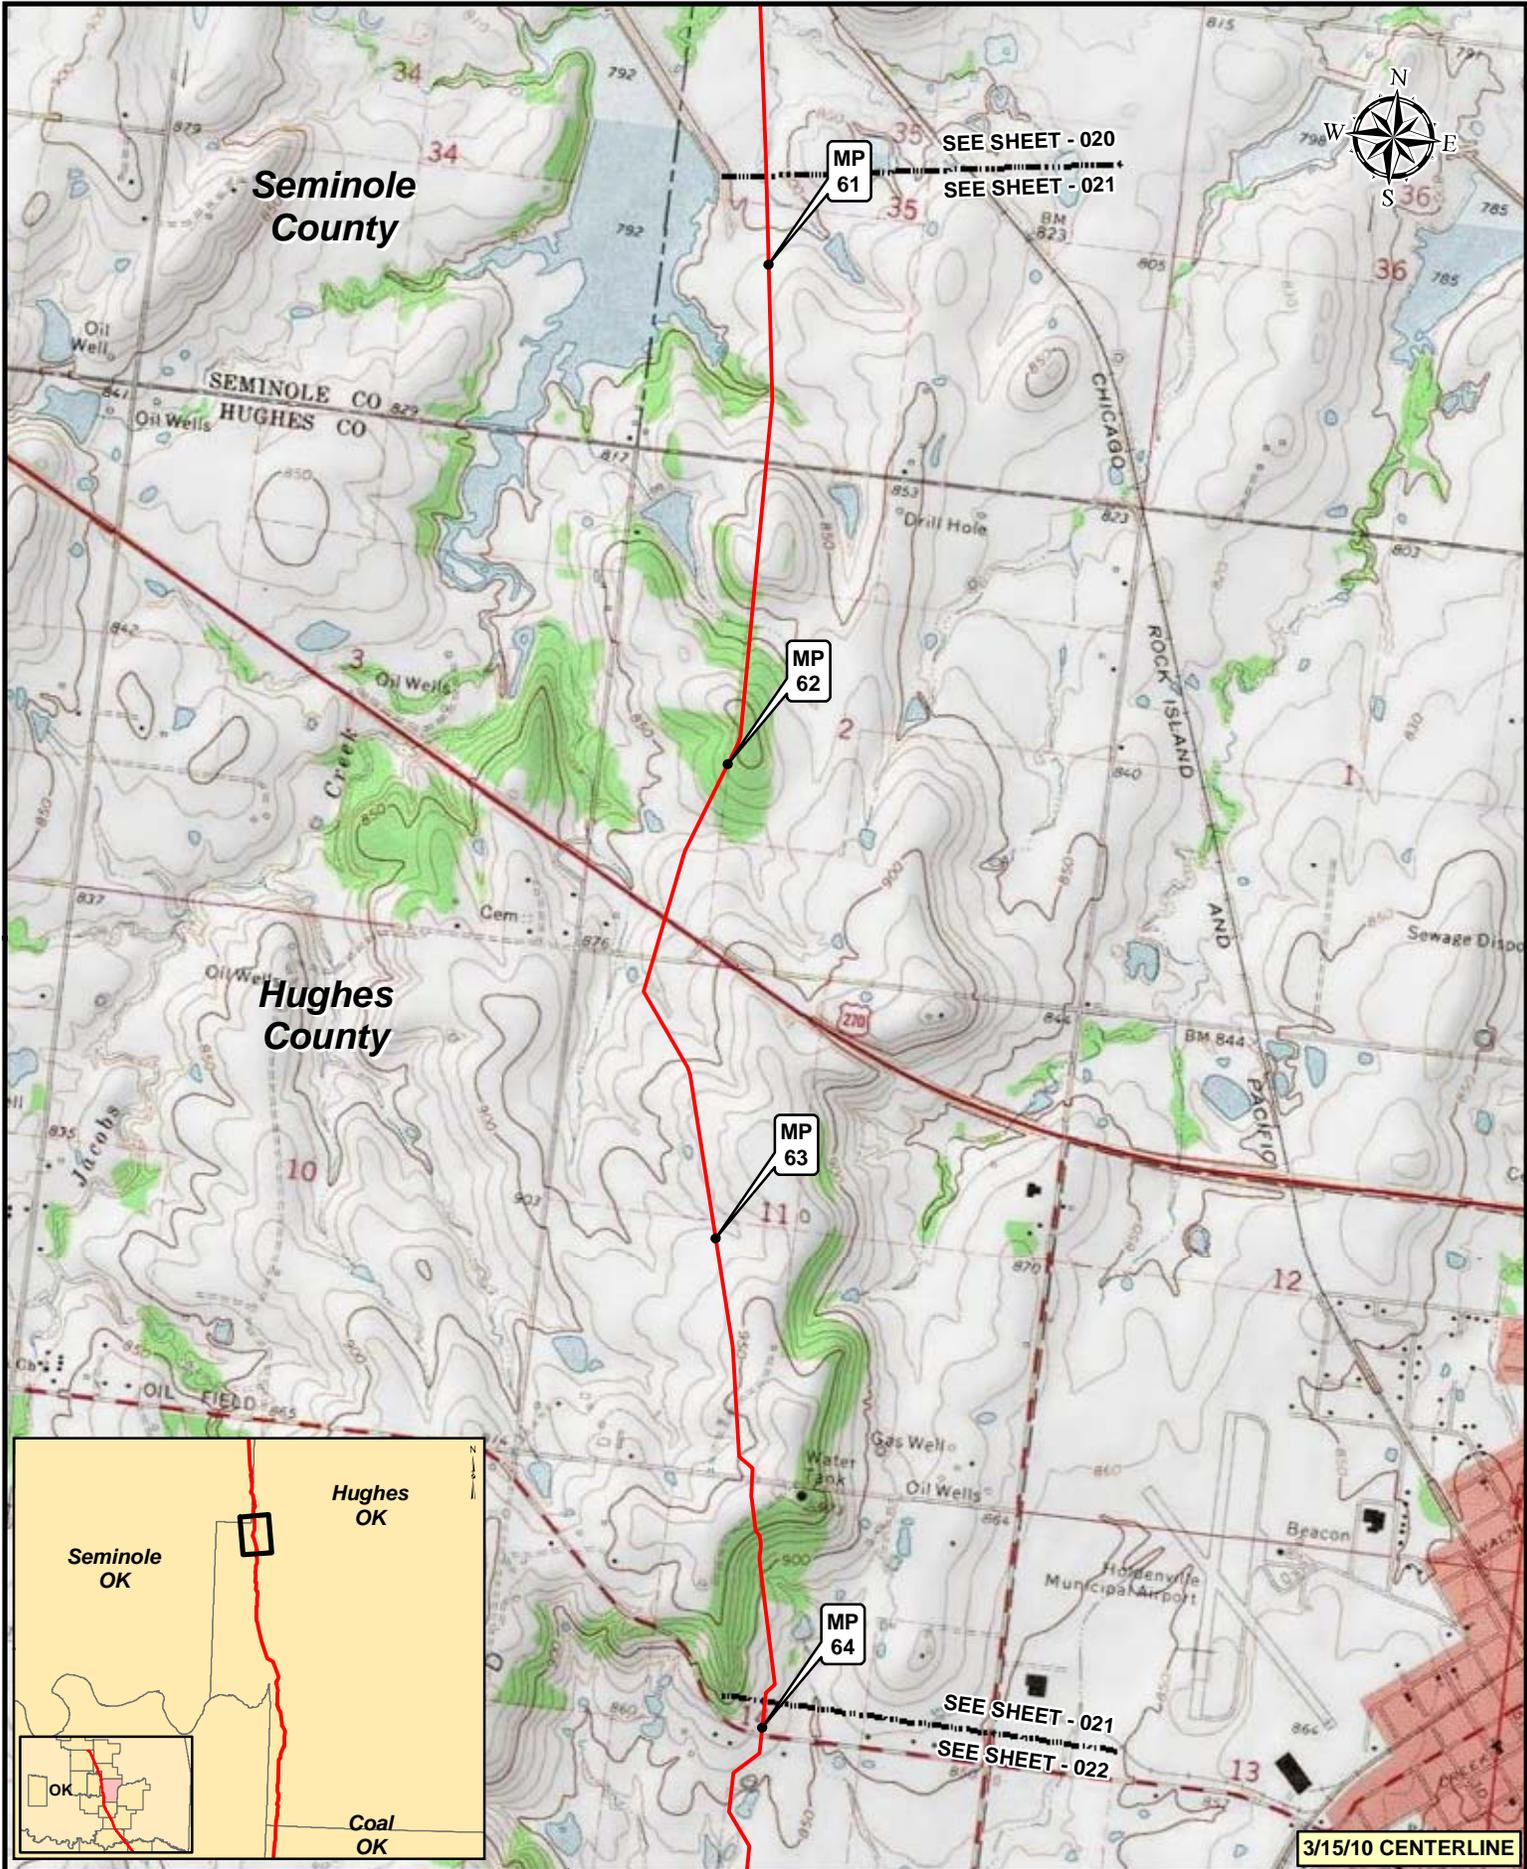



**Legend**

- KEYSTONE XL PROJECT
- PUMP STATION
- MILEPOST
- VALVE

NO.	REVISION	DATE	APPR.
2	ISSUED FOR OBS COMMENT SUBMITTAL TO U.S. DEPT. OF STATE (3.15.10 CL)	5.19.10	RG
1	ISSUED FOR SUPPLEMENTAL U.S. DEPT. OF STATE FILING (2.15.09 CL)	7.6.09	RG
0	ISSUED FOR UNITED STATES DEPARTMENT OF STATE (7.31.08 CL)	11.19.08	RG

0    500    1,000    2,000 Feet			
SCALE	DATE	DRAWN	CHECKED
1:24000	11.19.08	GS	SS
APPROVED	PROJECT:	DRAWING NUMBER	SHEET
RG	50388X	XL-40-ML-2002-P-021-C	021

<b>KEYSTONE XL PROJECT</b> <b>ROUTE SHEETS</b> <b>CUSHING, OKLAHOMA TO NEDERLAND, TEXAS</b>			
PROJECT:	DRAWING NUMBER	SHEET	REVISION
50388X	XL-40-ML-2002-P-021-C	021	2

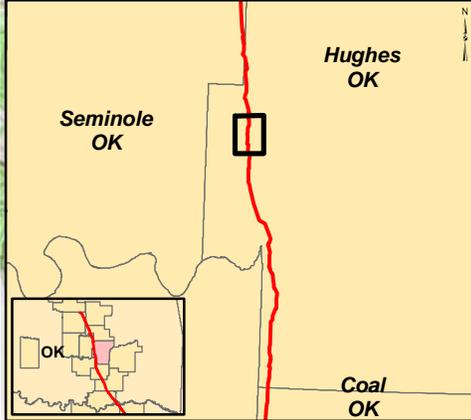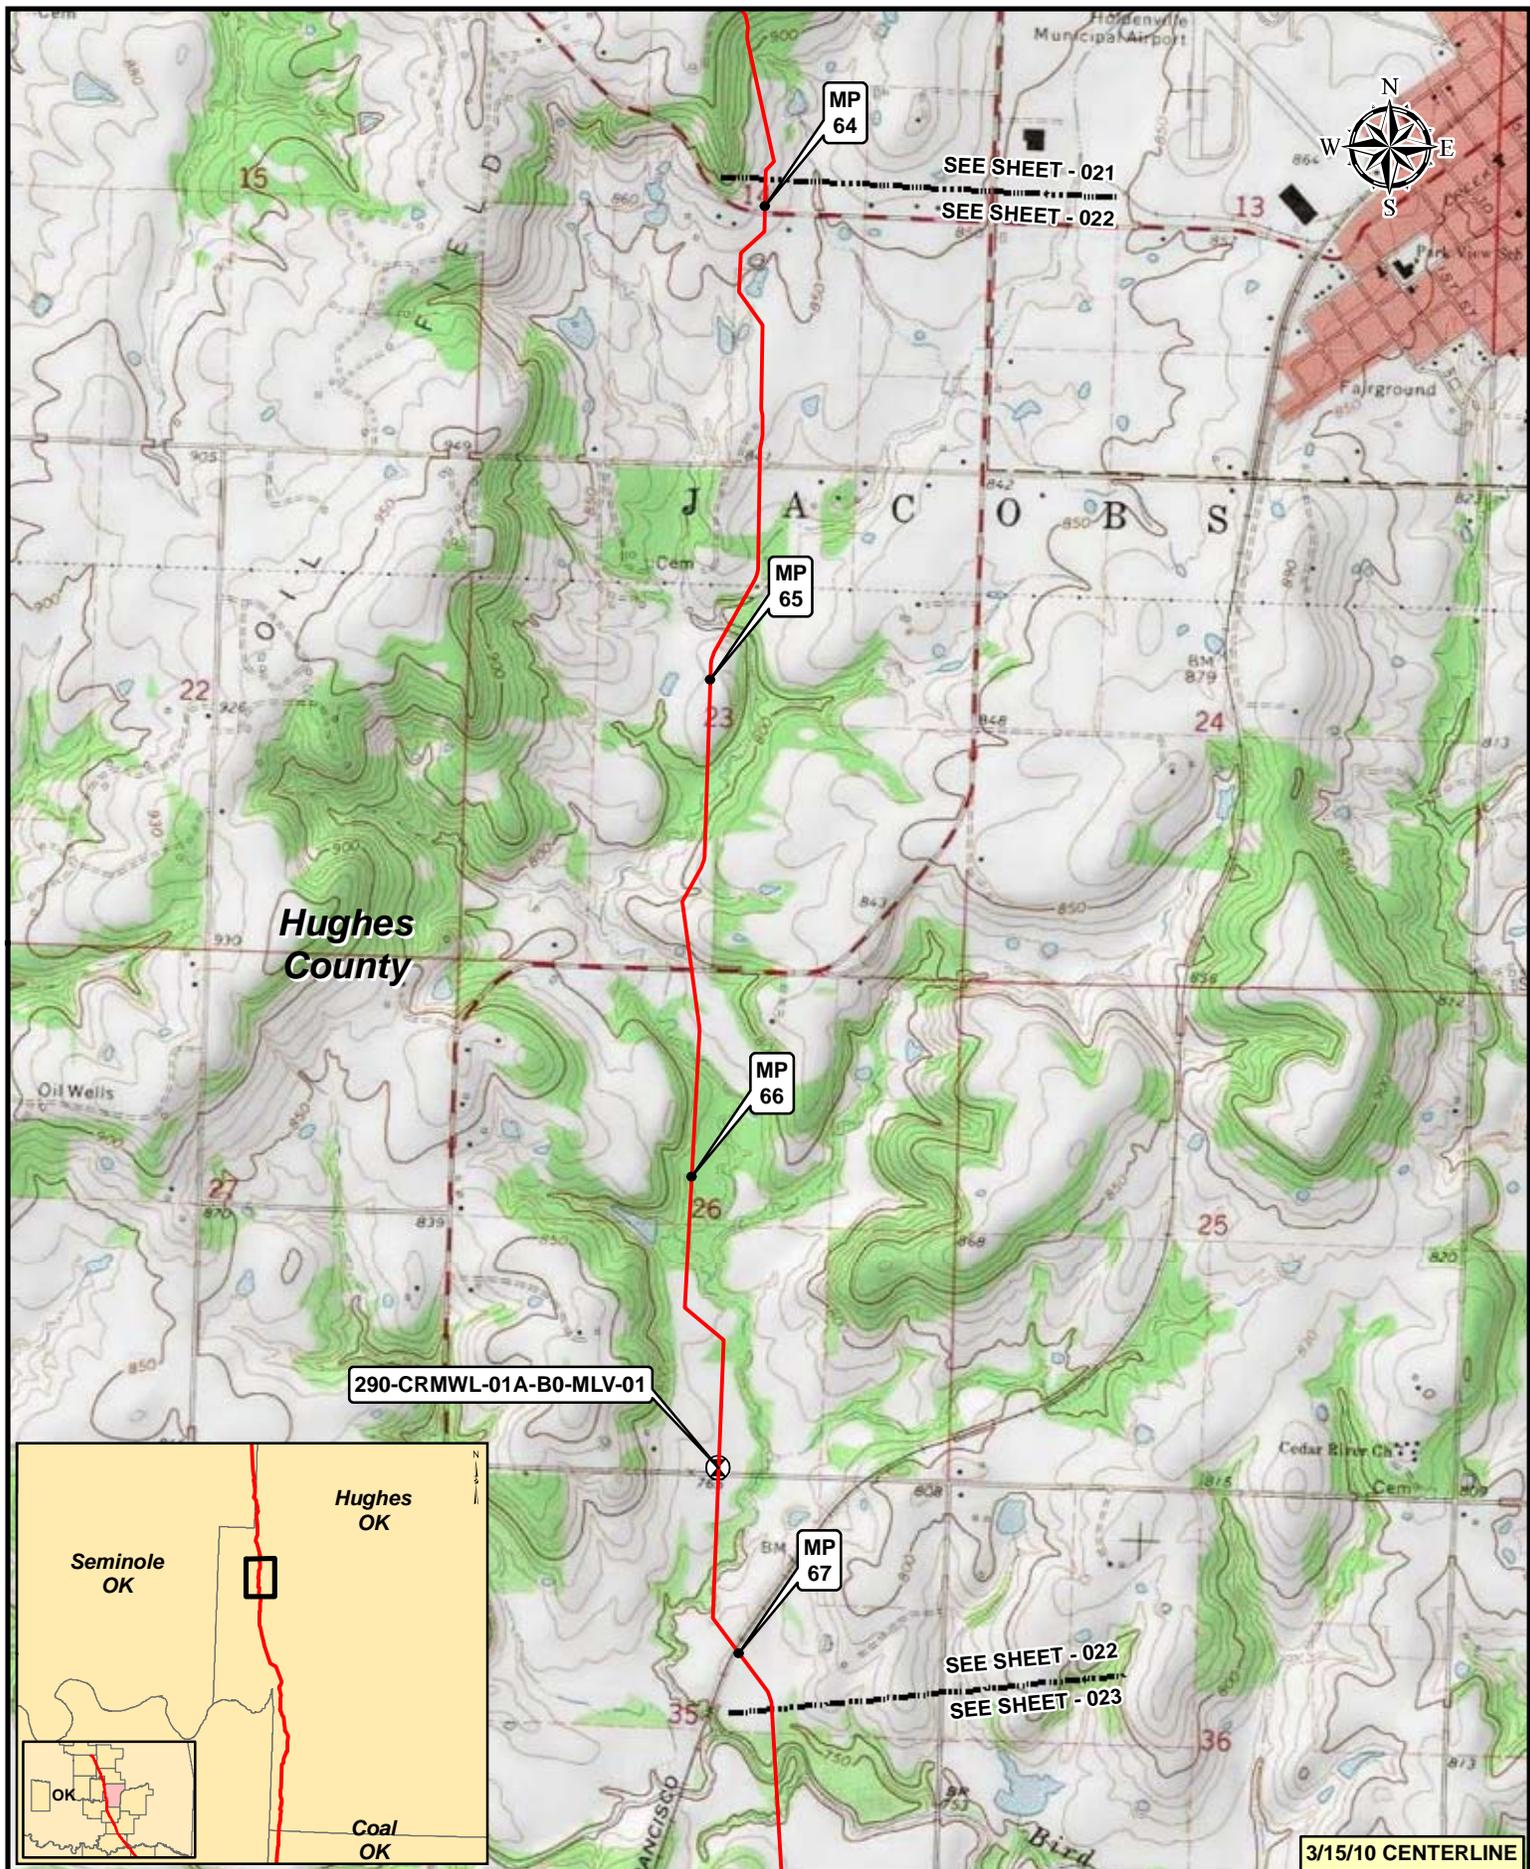


**Legend**

- KEYSTONE XL PROJECT
- MILEPOST
- PUMP STATION
- X VALVE

NO.	REVISION	DATE	APPR.
2	ISSUED FOR OBS COMMENT SUBMITTAL TO U.S. DEPT. OF STATE (3.15.10 CL)	5.19.10	RG
1	ISSUED FOR SUPPLEMENTAL U.S. DEPT. OF STATE FILING (2.15.09 CL)	7.6.09	RG
0	ISSUED FOR UNITED STATES DEPARTMENT OF STATE (7.31.08 CL)	11.19.08	RG

Prepared by:  
Trow ENGINEERING CONSULTANTS INC.



**TransCanada**  
In Business to deliver

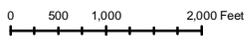

**KEYSTONE XL PROJECT  
ROUTE SHEETS  
CUSHING, OKLAHOMA TO NEDERLAND, TEXAS**

SCALE	DATE	DRAWN	CHECKED	APPROVED	PROJECT	DRAWING NUMBER	SHEET	REVISION
1:24,000	11.19.08	GS	SS	RG	50388X	XL-40-ML-2002-P-022-Q	022	2

**3/15/10 CENTERLINE**

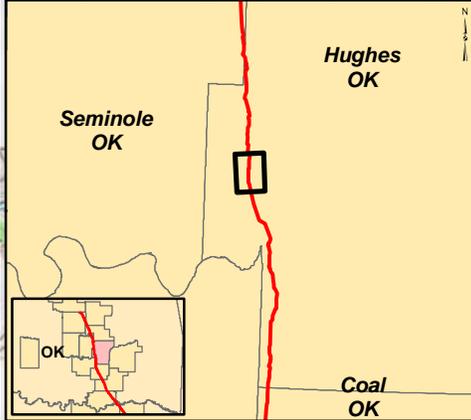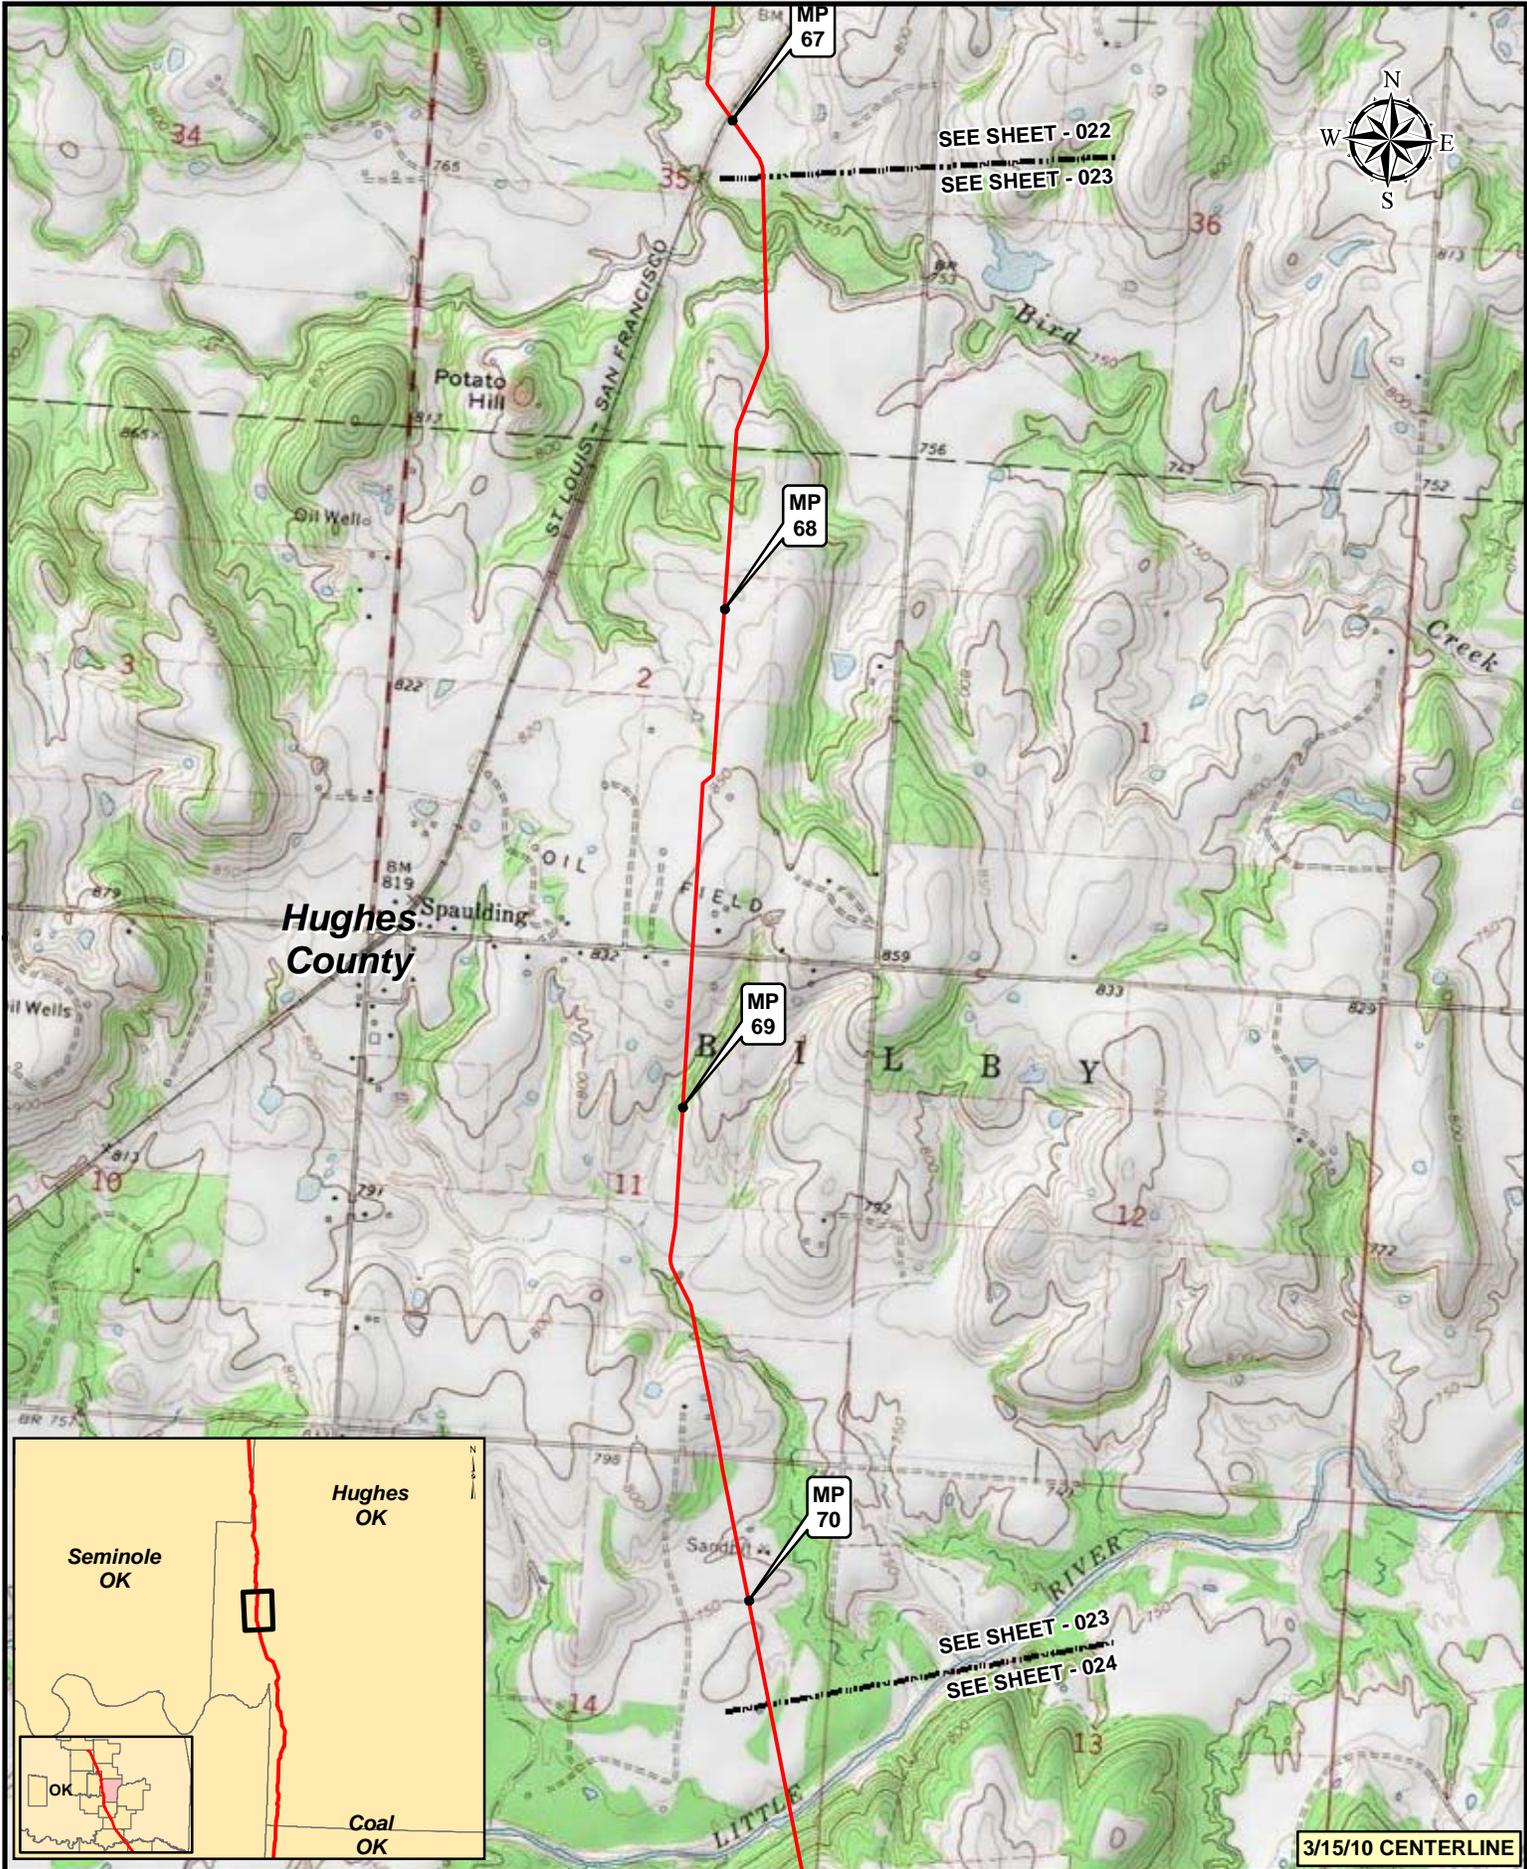

SEE SHEET - 022  
SEE SHEET - 023

SEE SHEET - 023  
SEE SHEET - 024


3/15/10 CENTERLINE

**Legend**

- KEYSTONE XL PROJECT
- MILEPOST
- PUMP STATION
- VALVE



NO.	REVISION	DATE	APPR.
2	ISSUED FOR OBS COMMENT SUBMITTAL TO U.S. DEPT. OF STATE (3.15.10 CL)	5.19.10	RG
1	ISSUED FOR SUPPLEMENTAL U.S. DEPT. OF STATE FILING (2.15.09 CL)	7.6.09	RG
0	ISSUED FOR UNITED STATES DEPARTMENT OF STATE (7.31.08 CL)	11.19.08	RG

Trow ENGINEERING CONSULTANTS INC.

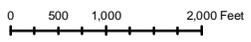

KEYSTONE XL PROJECT  
ROUTE SHEETS  
CUSHING, OKLAHOMA TO NEDERLAND, TEXAS

SCALE	DATE	DRAWN	CHECKED	APPROVED	PROJECT	DRAWING NUMBER	SHEET	REVISION
1:24,000	11.19.08	GS	SS	RG	50388X	XL-40-ML-2002-P-023-C	023	2

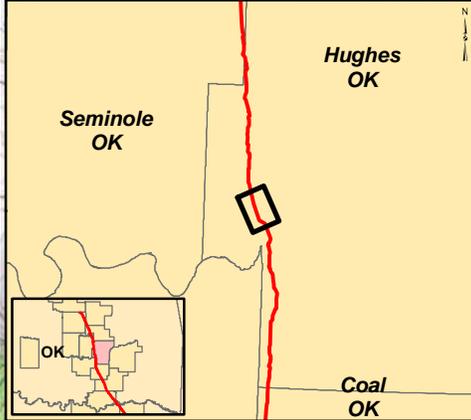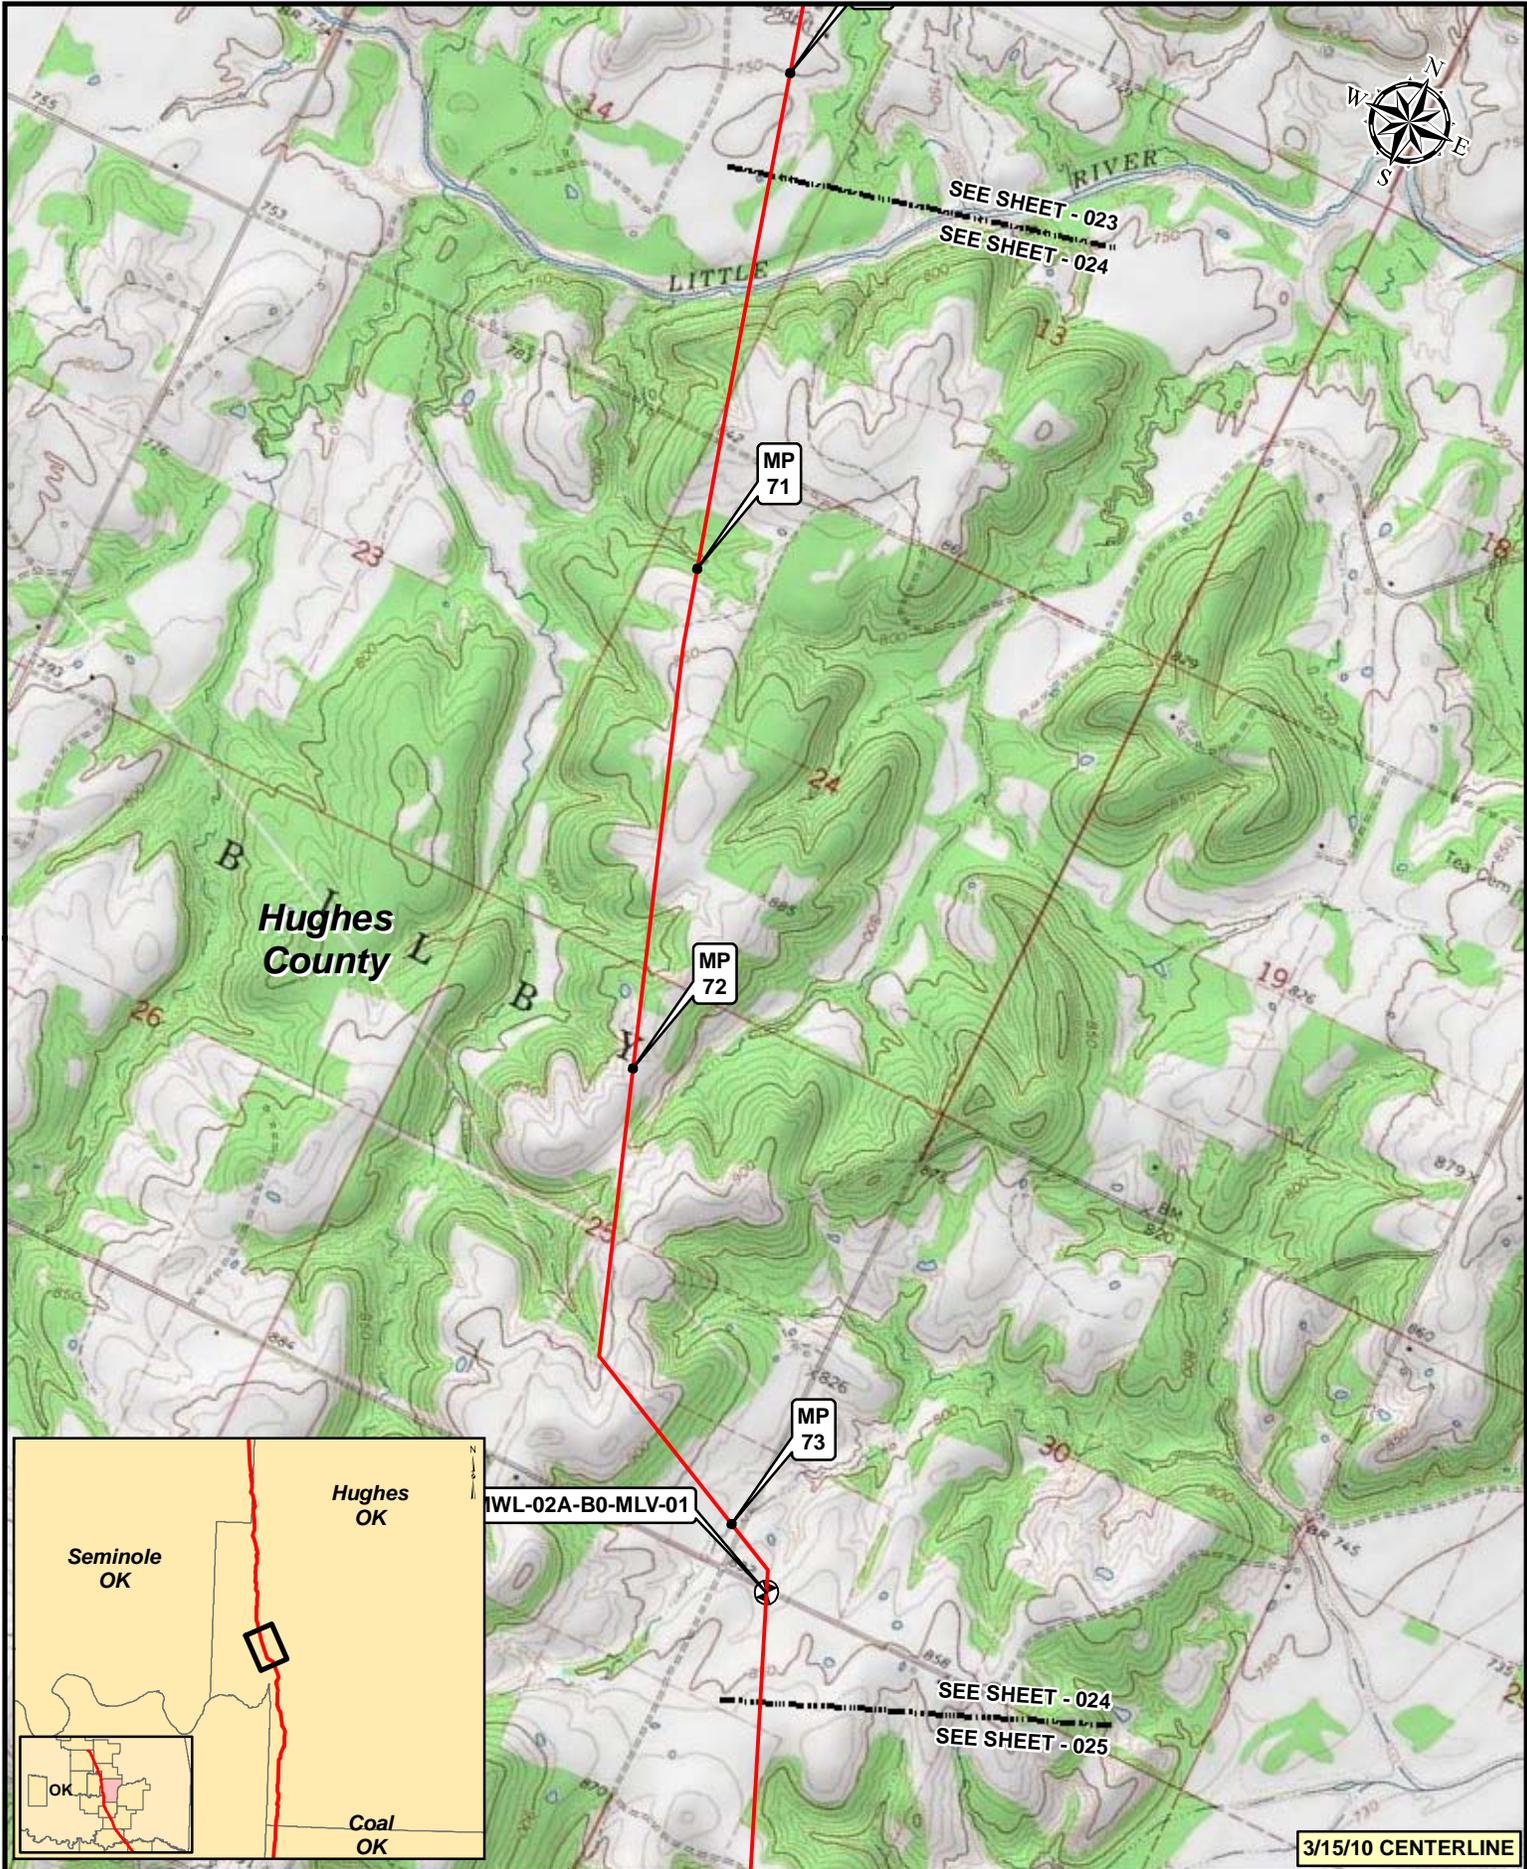

IWL-02A-B0-MLV-01

3/15/10 CENTERLINE


**Legend**

- KEYSTONE XL PROJECT
- PUMP STATION
- MILEPOST
- VALVE

NO.	REVISION	DATE	APPR.
2	ISSUED FOR OBS COMMENT SUBMITTAL TO U.S. DEPT. OF STATE (3.15.10 CL)	5.19.10	RG
1	ISSUED FOR SUPPLEMENTAL U.S. DEPT. OF STATE FILING (2.15.09 CL)	7.6.09	RG
0	ISSUED FOR UNITED STATES DEPARTMENT OF STATE (7.31.08 CL)	11.19.08	RG



Trow ENGINEERING CONSULTANTS INC.

**TransCanada**  
In Business to deliver

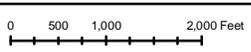

KEYSTONE XL PROJECT  
ROUTE SHEETS  
CUSHING, OKLAHOMA TO NEDERLAND, TEXAS

SCALE	DATE	DRAWN	CHECKED	APPROVED	PROJECT:	DRAWING NUMBER	SHEET	REVISION
1:24,000	11.19.08	GS	SS	RG	50388X	XL-40-ML-2002-P-024-C	024	2

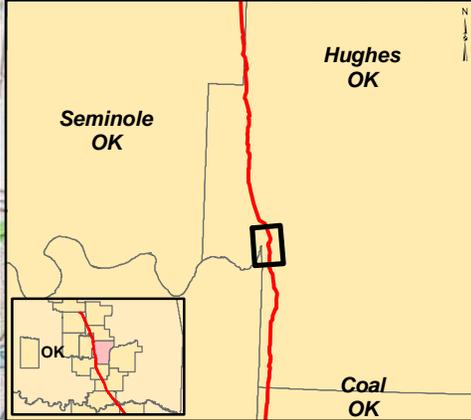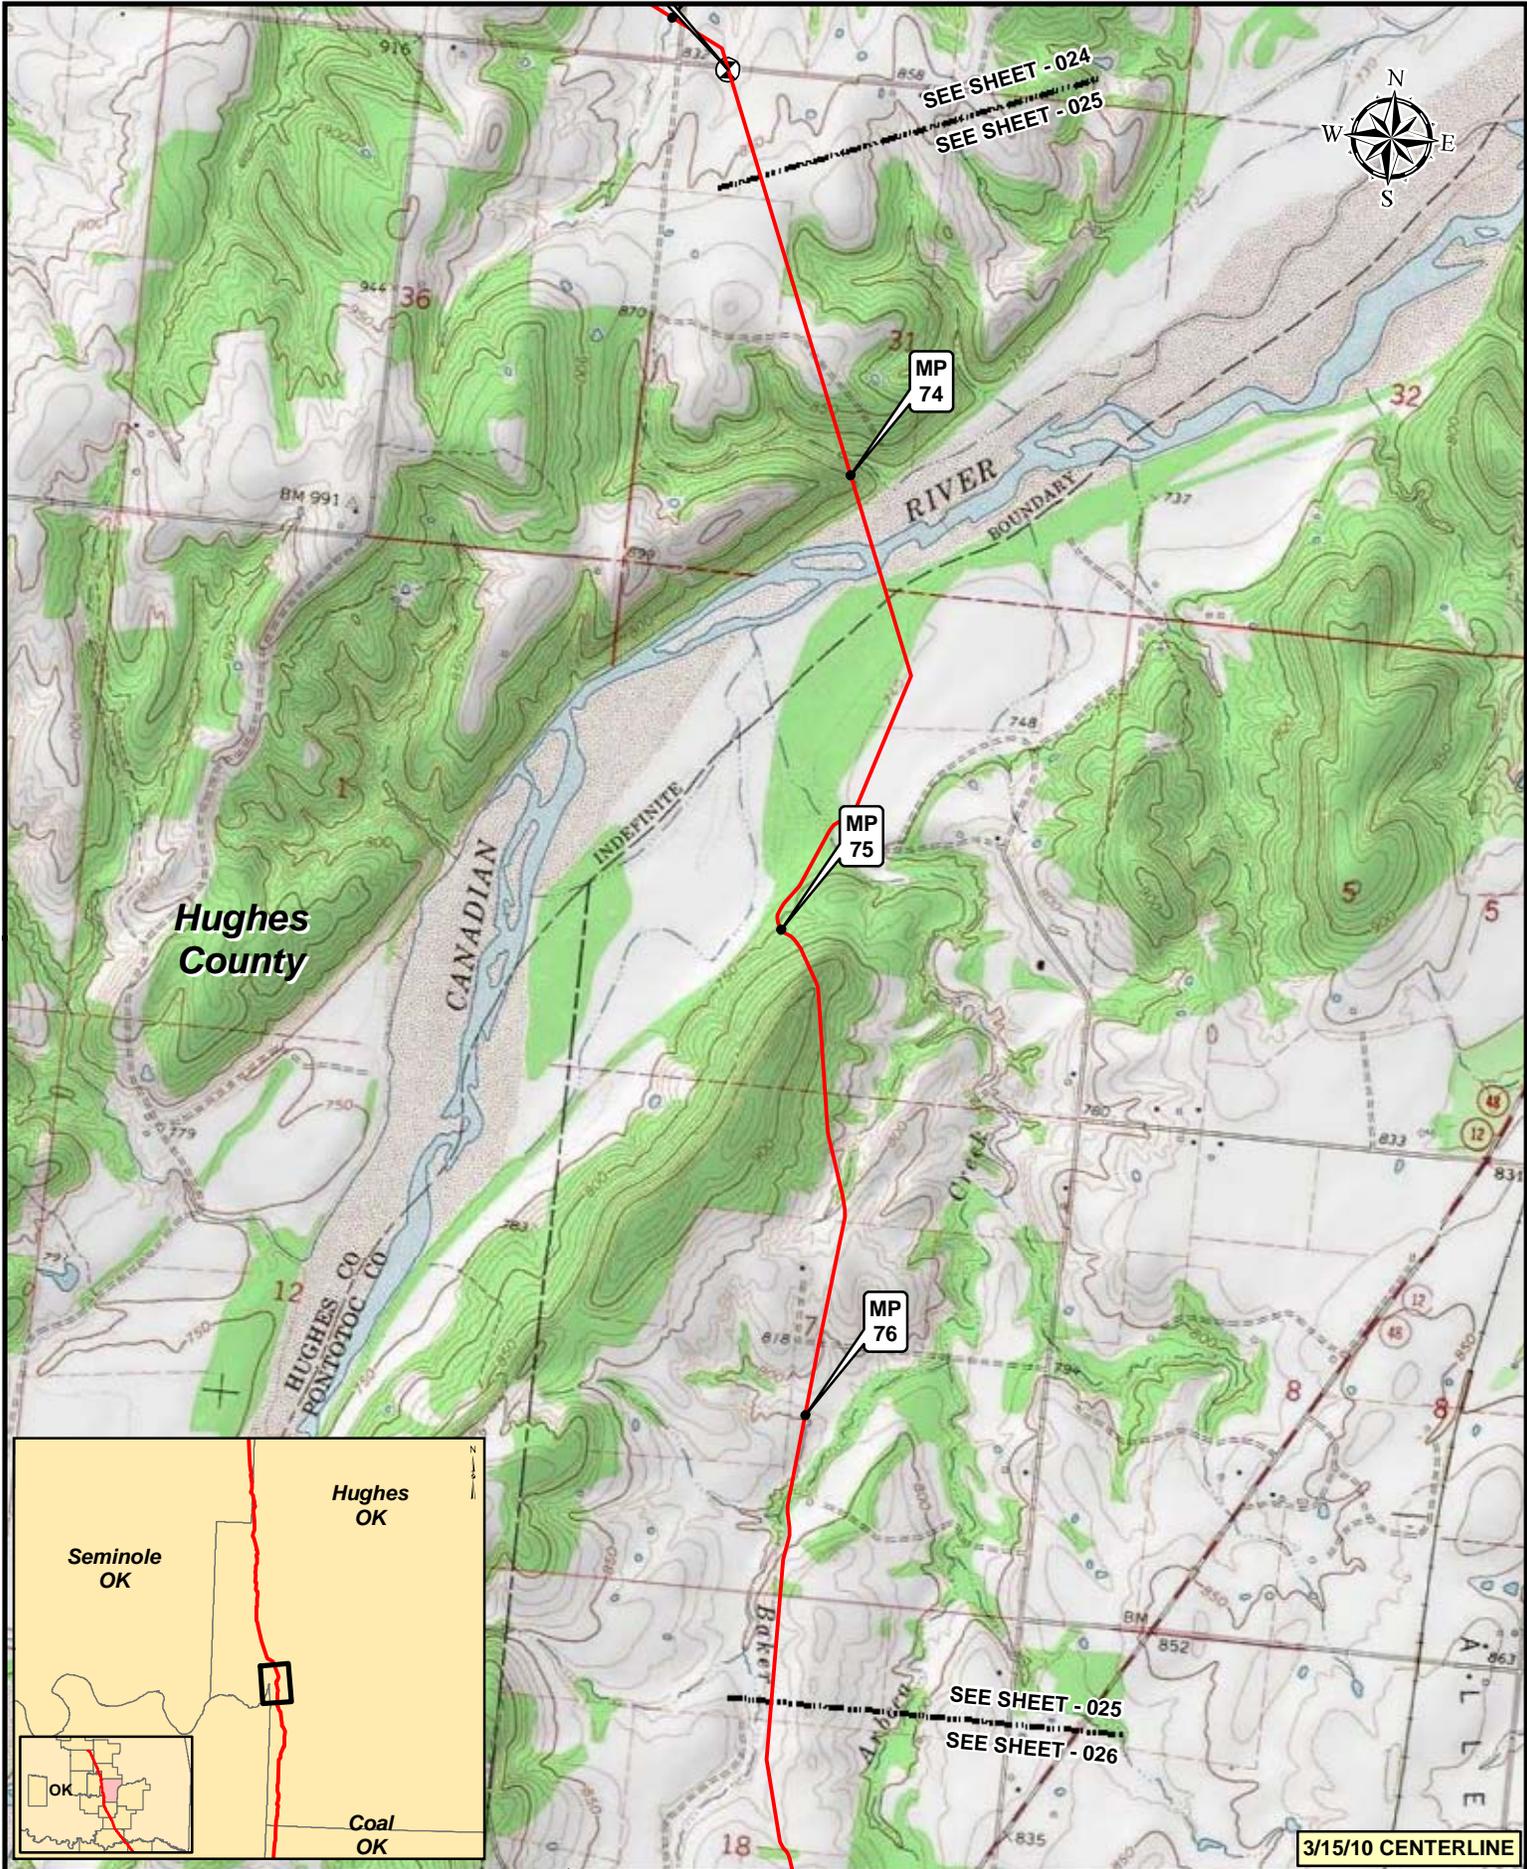

- Legend**
- KEYSTONE XL PROJECT
  - MILEPOST
  - PUMP STATION
  - VALVE

NO.	REVISION	DATE	APPR.
2	ISSUED FOR OBS COMMENT SUBMITTAL TO U.S. DEPT. OF STATE (3.15.10 CL)	5.19.10	RG
1	ISSUED FOR SUPPLEMENTAL U.S. DEPT. OF STATE FILING (2.15.09 CL)	7.6.09	RG
0	ISSUED FOR UNITED STATES DEPARTMENT OF STATE (7.31.08 CL)	11.19.08	RG

Trow ENGINEERING CONSULTANTS INC.

0    500    1,000    2,000 Feet


SCALE	DATE	DRAWN	CHECKED	APPROVED
1:24,000	11.19.08	GS	SS	RG

TransCanada  
*In Business to deliver*

**KEYSTONE XL PROJECT**  
**ROUTE SHEETS**  
**CUSHING, OKLAHOMA TO NEDERLAND, TEXAS**

PROJECT:	DRAWING NUMBER	SHEET	REVISION
50388X	XL-40-ML-2002-P-025-C	025	2

**3/15/10 CENTERLINE**

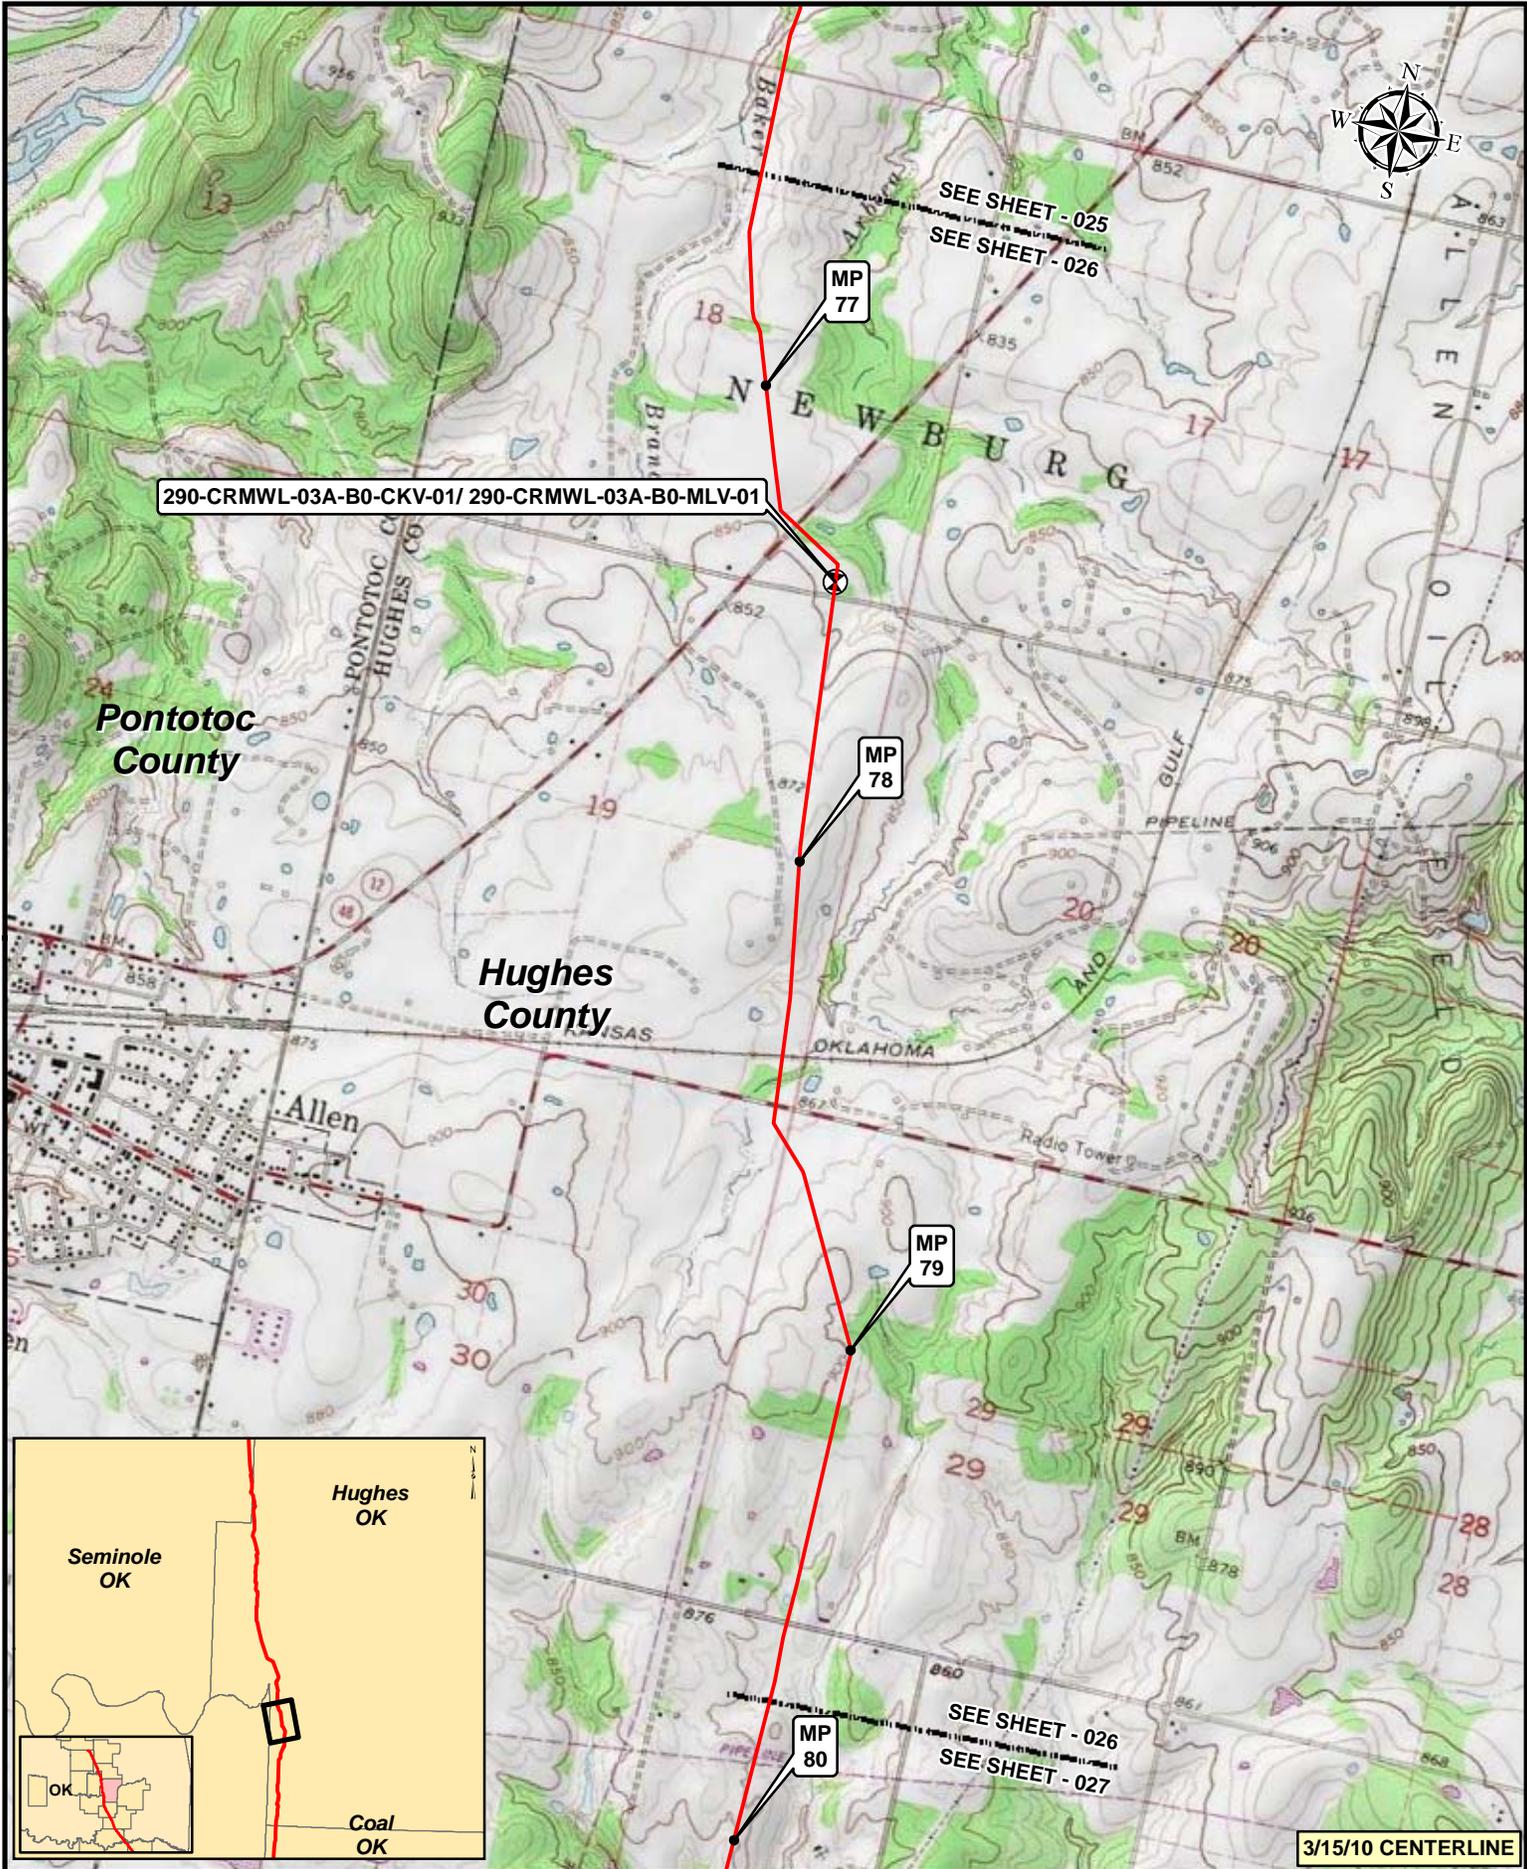

290-CRMWL-03A-B0-CKV-01/ 290-CRMWL-03A-B0-MLV-01

MP 77

MP 78


MP 79

MP 80

SEE SHEET - 025  
SEE SHEET - 026

SEE SHEET - 026  
SEE SHEET - 027

3/15/10 CENTERLINE

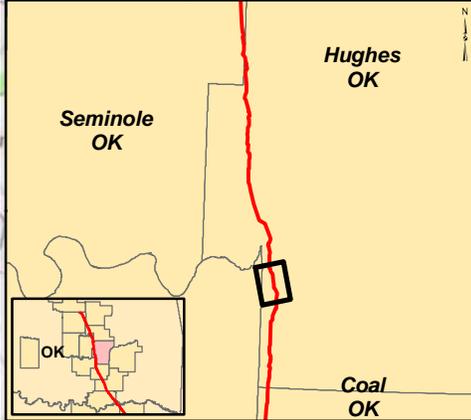


**Legend**

- KEYSTONE XL PROJECT
- PUMP STATION
- MILEPOST
- ⊗ VALVE


NO.	REVISION	DATE	APPR.
2	ISSUED FOR OBS COMMENT SUBMITTAL TO U.S. DEPT. OF STATE (3.15.10 CL)	5.19.10	RG
1	ISSUED FOR SUPPLEMENTAL U.S. DEPT. OF STATE FILING (2.15.09 CL)	7.6.09	RG
0	ISSUED FOR UNITED STATES DEPARTMENT OF STATE (7.31.08 CL)	11.19.08	RG

Trow ENGINEERING CONSULTANTS INC.

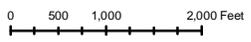

KEYSTONE XL PROJECT  
ROUTE SHEETS  
CUSHING, OKLAHOMA TO NEDERLAND, TEXAS

SCALE	DATE	DRAWN	CHECKED	APPROVED	PROJECT	DRAWING NUMBER	SHEET	REVISION
1:24000	11.19.08	GS	SS	RG	50388X	XL-40-ML-2002-P-026-C	026	2

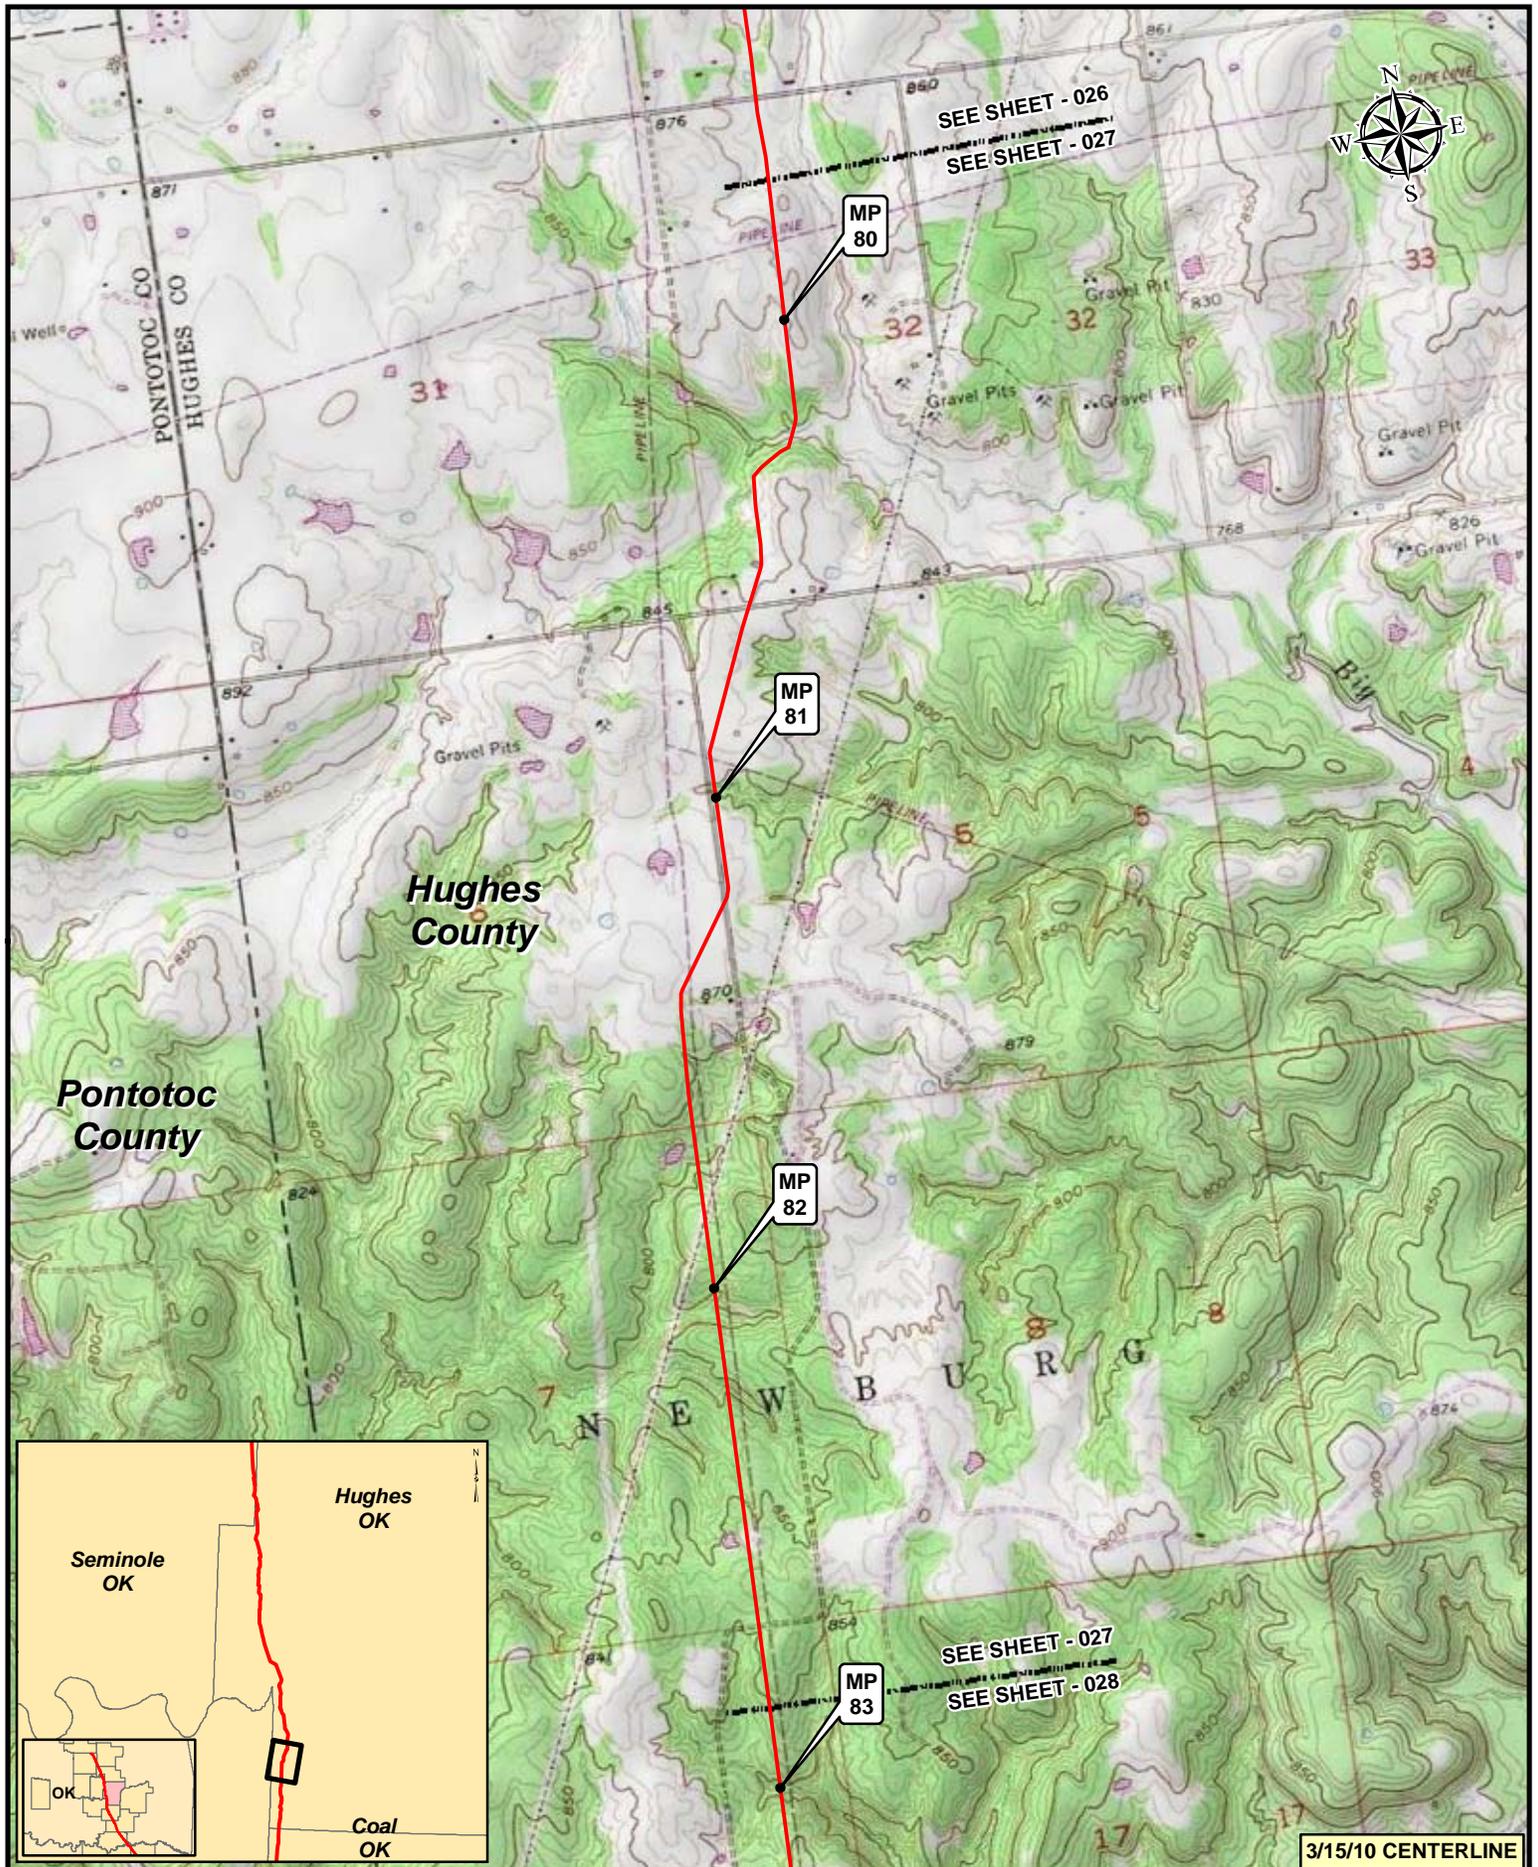

3/15/10 CENTERLINE



**Legend**

- KEYSTONE XL PROJECT
- PUMP STATION
- MILEPOST
- VALVE

NO.	REVISION	DATE	APPR.
2	ISSUED FOR OBS COMMENT SUBMITTAL TO U.S. DEPT. OF STATE (3.15.10 CL)	5.19.10	RG
1	ISSUED FOR SUPPLEMENTAL U.S. DEPT. OF STATE FILING (2.15.09 CL)	7.6.09	RG
0	ISSUED FOR UNITED STATES DEPARTMENT OF STATE (7.31.08 CL)	11.19.08	RG

0    500    1,000    2,000 Feet	
SCALE	DATE
DRAWN	CHECKED
APPROVED	PROJECT:
DRAWING NUMBER	SHEET
REVISION	REVISION

<b>KEYSTONE XL PROJECT</b> <b>ROUTE SHEETS</b> <b>CUSHING, OKLAHOMA TO NEDERLAND, TEXAS</b>			
PROJECT:	DRAWING NUMBER	SHEET	REVISION
50388X	XL-40-ML-2002-P-027-Q	027	2

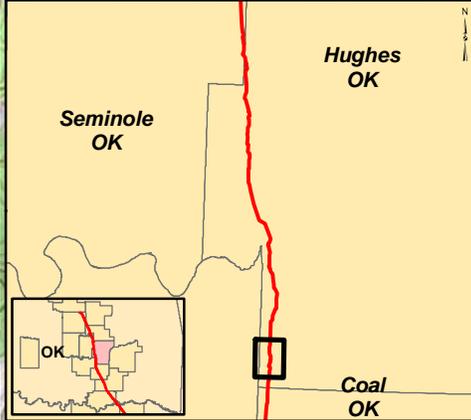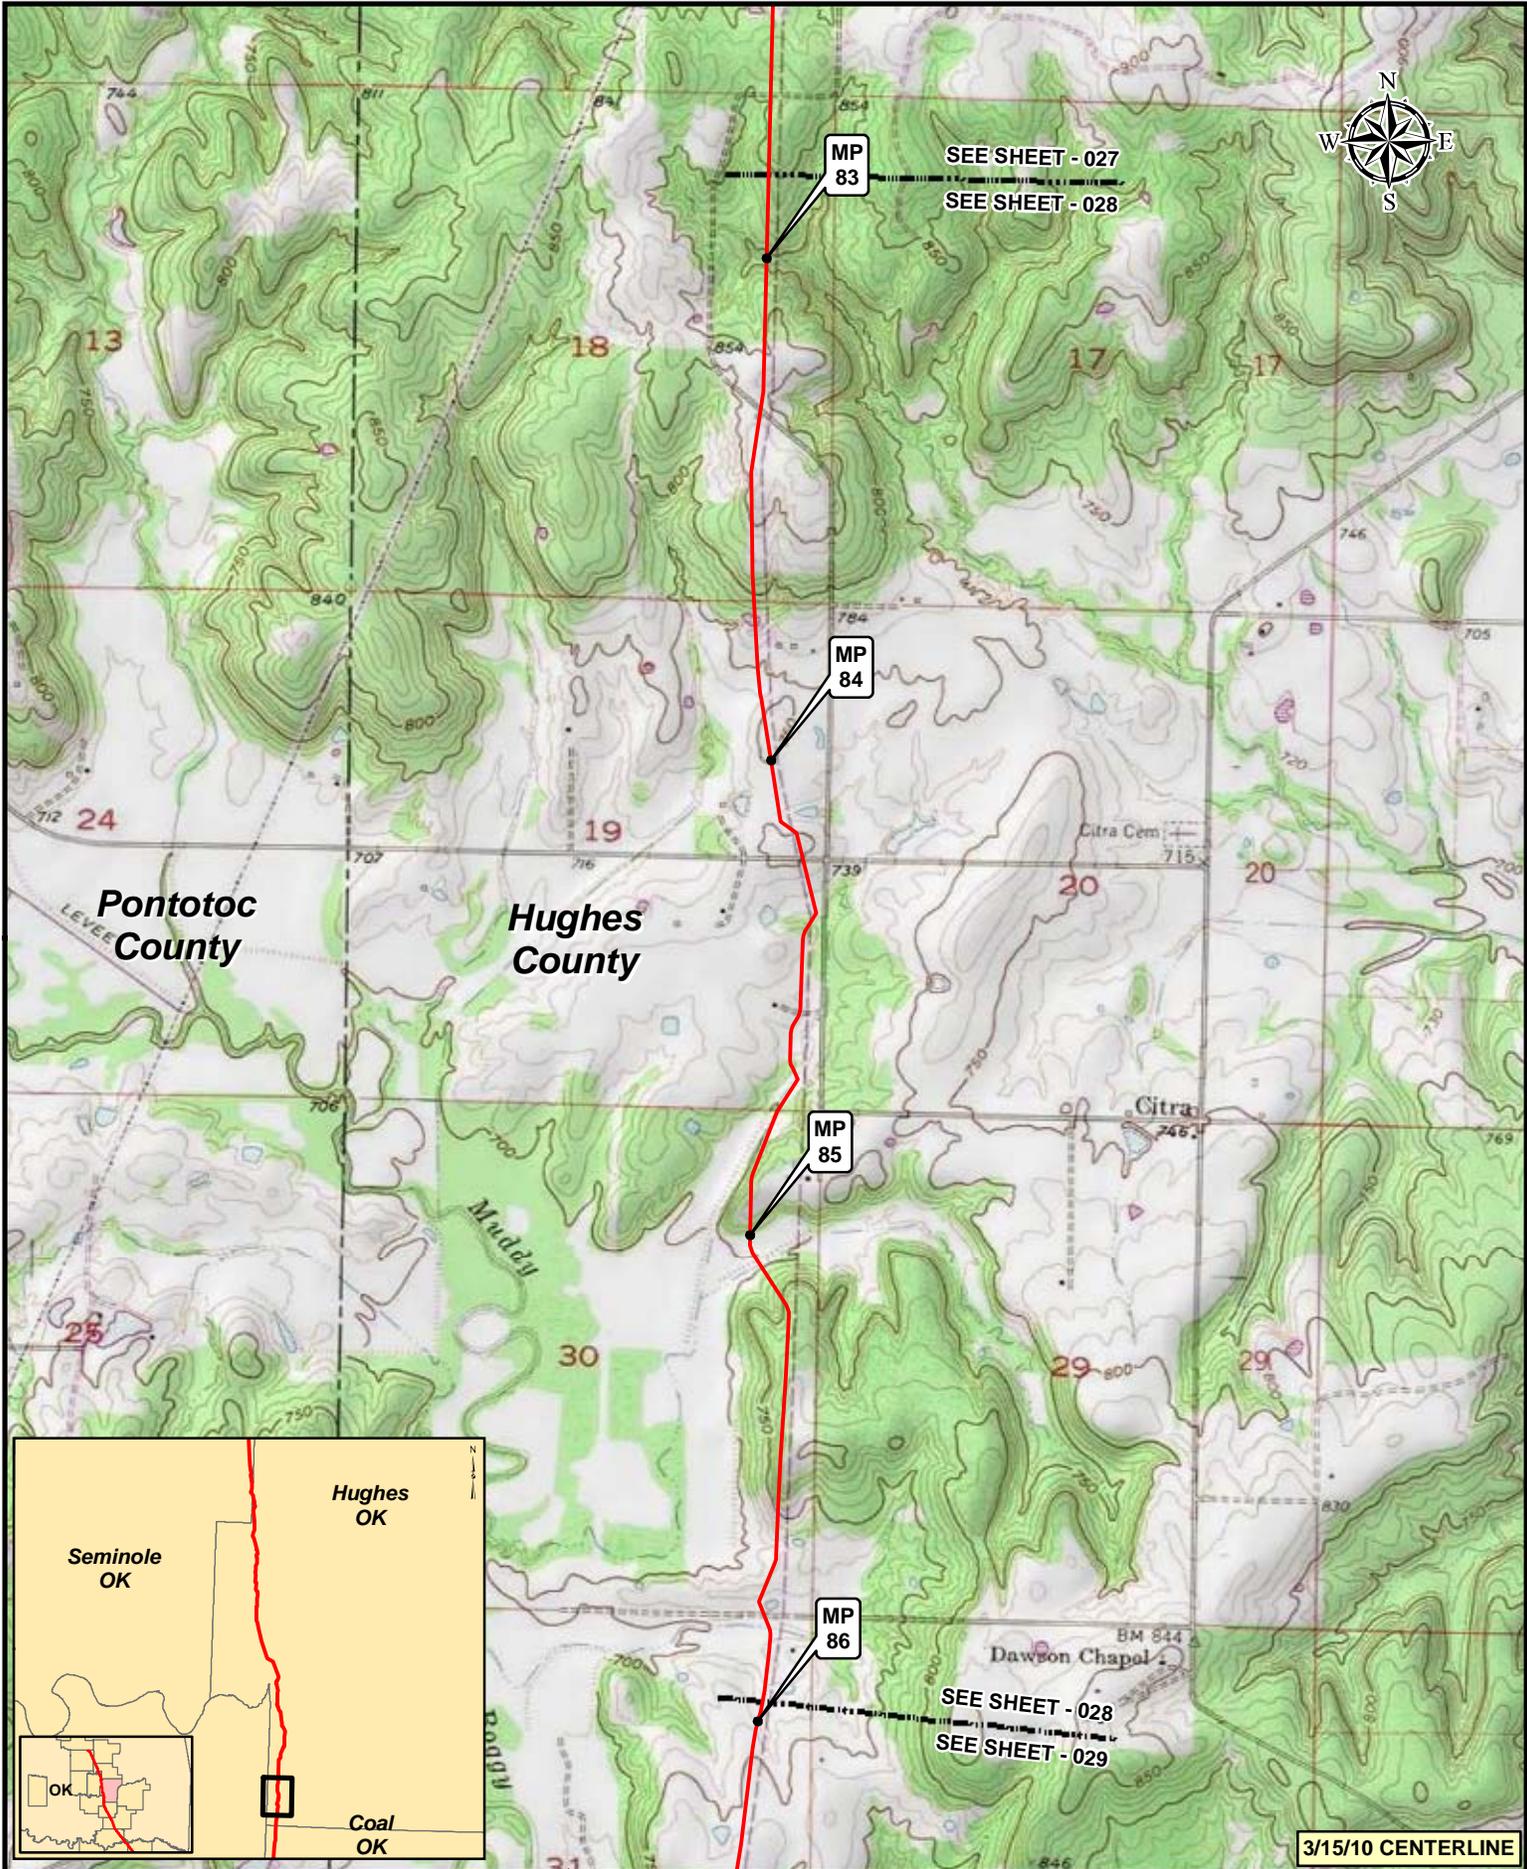

**Legend**

- KEYSTONE XL PROJECT
- PUMP STATION
- MILEPOST
- VALVE

NO.	REVISION	DATE	APPR.
2	ISSUED FOR OBS COMMENT SUBMITTAL TO U.S. DEPT. OF STATE (3.15.10 CL)	5.19.10	RG
1	ISSUED FOR SUPPLEMENTAL U.S. DEPT. OF STATE FILING (2.15.09 CL)	7.6.09	RG
0	ISSUED FOR UNITED STATES DEPARTMENT OF STATE (7.31.08 CL)	11.19.08	RG

Trow ENGINEERING CONSULTANTS INC.



0    500    1,000    2,000 Feet

SCALE	DATE	DRAWN	CHECKED	APPROVED
1:24000	11.19.08	GS	SS	RG

TransCanada  
*In Business to deliver*

**KEYSTONE XL PROJECT**  
**ROUTE SHEETS**  
**CUSHING, OKLAHOMA TO NEDERLAND, TEXAS**

PROJECT:	DRAWING NUMBER	SHEET	REVISION
50388X	XL-40-ML-2002-P-028-C	028	2

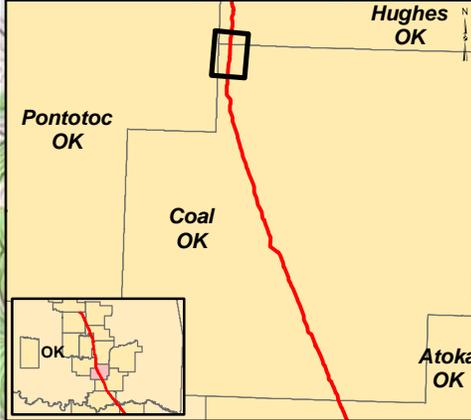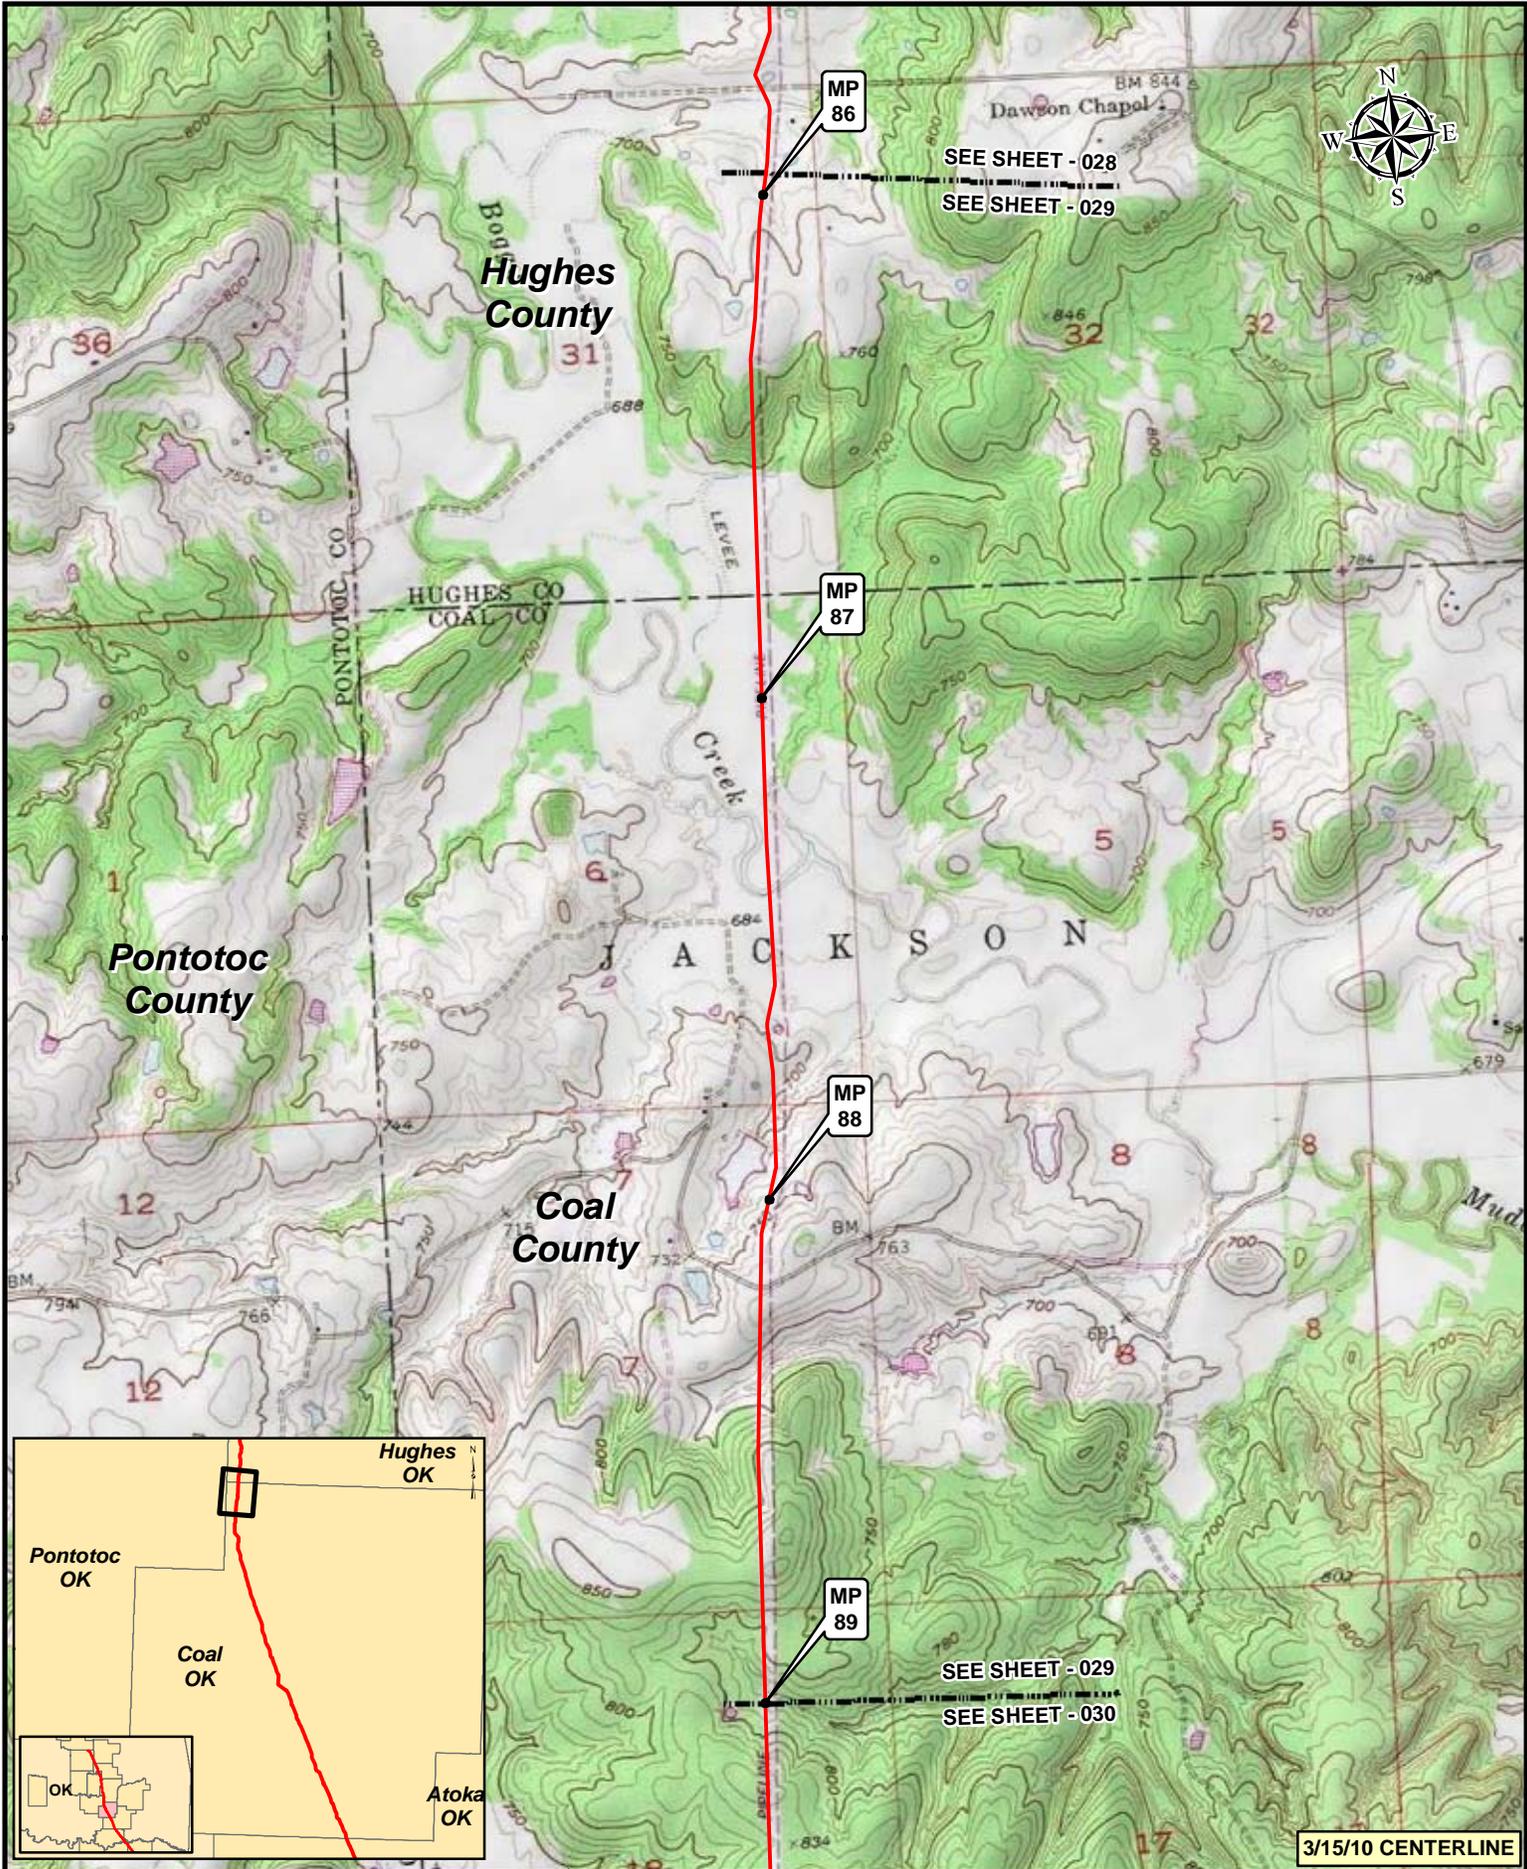

3/15/10 CENTERLINE


**Legend**

- KEYSTONE XL PROJECT
- PUMP STATION
- MILEPOST
- VALVE

NO.	REVISION	DATE	APPR.
2	ISSUED FOR OBS COMMENT SUBMITTAL TO U.S. DEPT. OF STATE (3.15.10 CL)	5.19.10	RG
1	ISSUED FOR SUPPLEMENTAL U.S. DEPT. OF STATE FILING (2.15.09 CL)	7.6.09	RG
0	ISSUED FOR UNITED STATES DEPARTMENT OF STATE (7.31.08 CL)	11.19.08	RG



Trow ENGINEERING CONSULTANTS INC.

TransCanada  
*In Business to deliver*

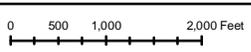

KEYSTONE XL PROJECT  
ROUTE SHEETS  
CUSHING, OKLAHOMA TO NEDERLAND, TEXAS

SCALE	DATE	DRAWN	CHECKED	APPROVED	PROJECT	DRAWING NUMBER	SHEET	REVISION
1:24000	11.19.08	GS	SS	RG	50388X	XL-40-ML-2002-P-029-C	029	2

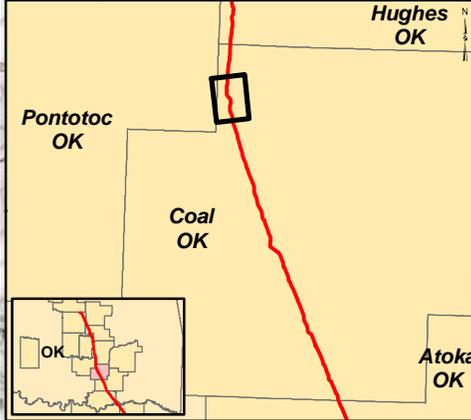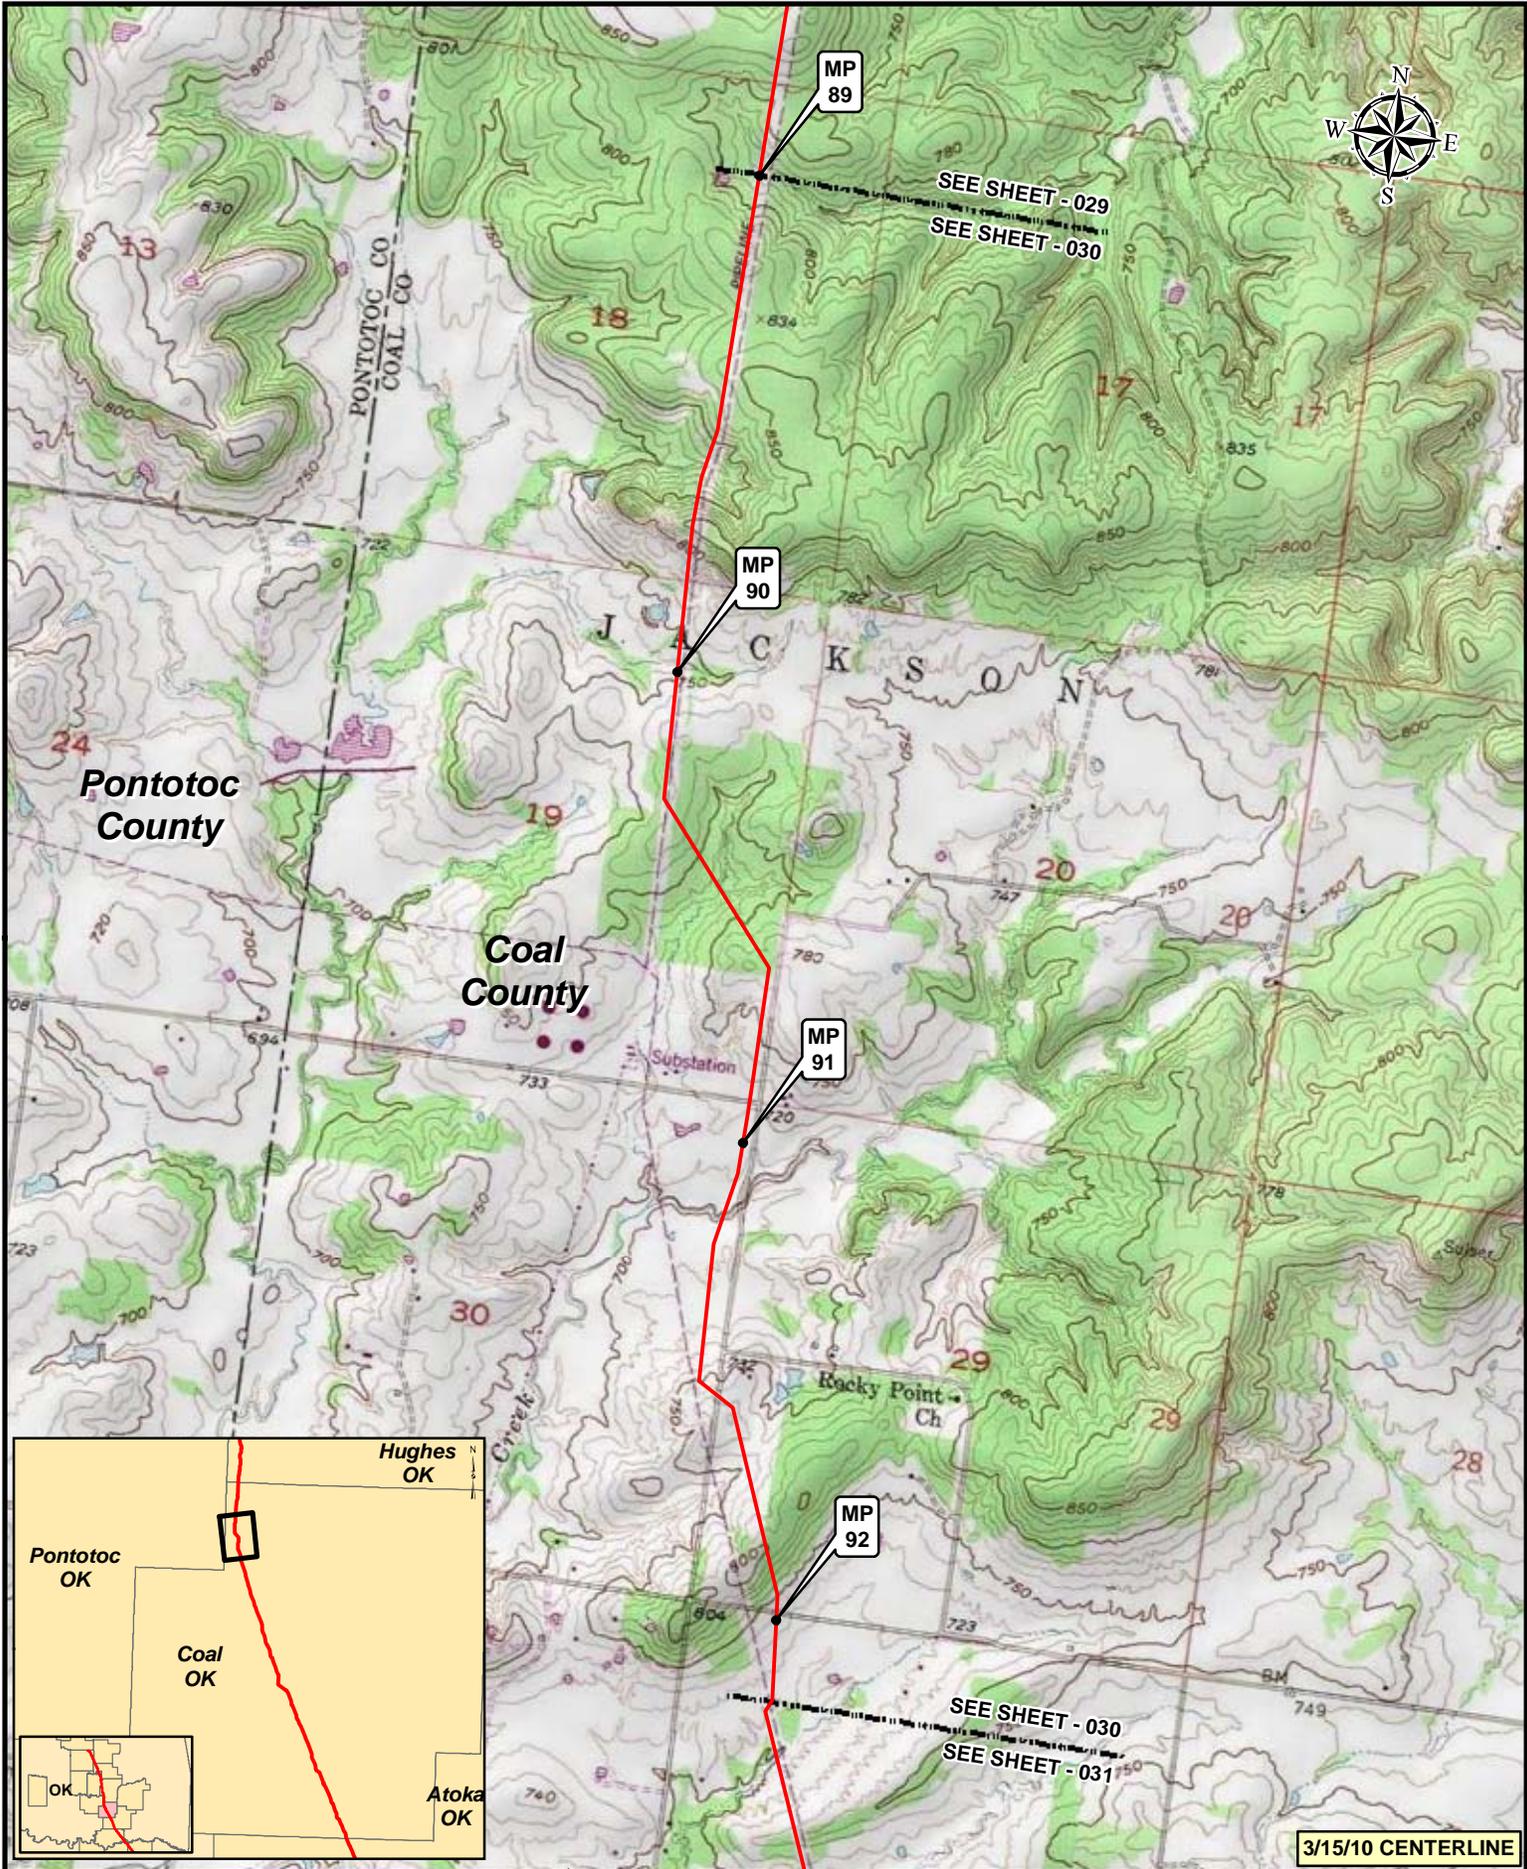

**Legend**

- KEYSTONE XL PROJECT
- PUMP STATION
- MILEPOST
- VALVE



NO.	REVISION	DATE	APPR.
2	ISSUED FOR OBS COMMENT SUBMITTAL TO U.S. DEPT. OF STATE (3.15.10 CL)	5.19.10	RG
1	ISSUED FOR SUPPLEMENTAL U.S. DEPT. OF STATE FILING (2.15.09 CL)	7.6.09	RG
0	ISSUED FOR UNITED STATES DEPARTMENT OF STATE (7.31.08 CL)	11.19.08	RG

0    500    1,000    2,000 Feet			
SCALE	DATE	DRAWN	CHECKED
1:24,000	11.19.08	GS	SS
APPROVED	PROJECT:	DRAWING NUMBER	SHEET
RG	50385X	XL-40-ML-2002-P-030-C	030

<b>KEYSTONE XL PROJECT</b> <b>ROUTE SHEETS</b> <b>CUSHING, OKLAHOMA TO NEDERLAND, TEXAS</b>			
PROJECT:	DRAWING NUMBER	SHEET	REVISION
50385X	XL-40-ML-2002-P-030-C	030	2

**3/15/10 CENTERLINE**

Pontotoc County

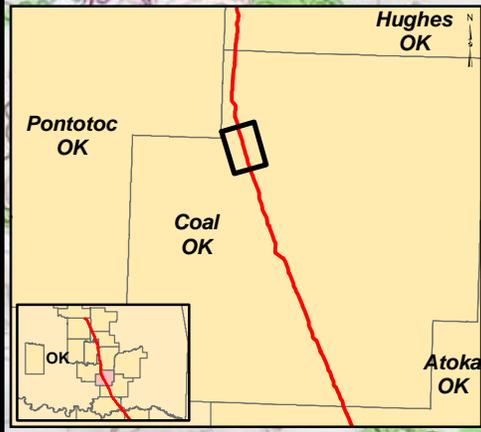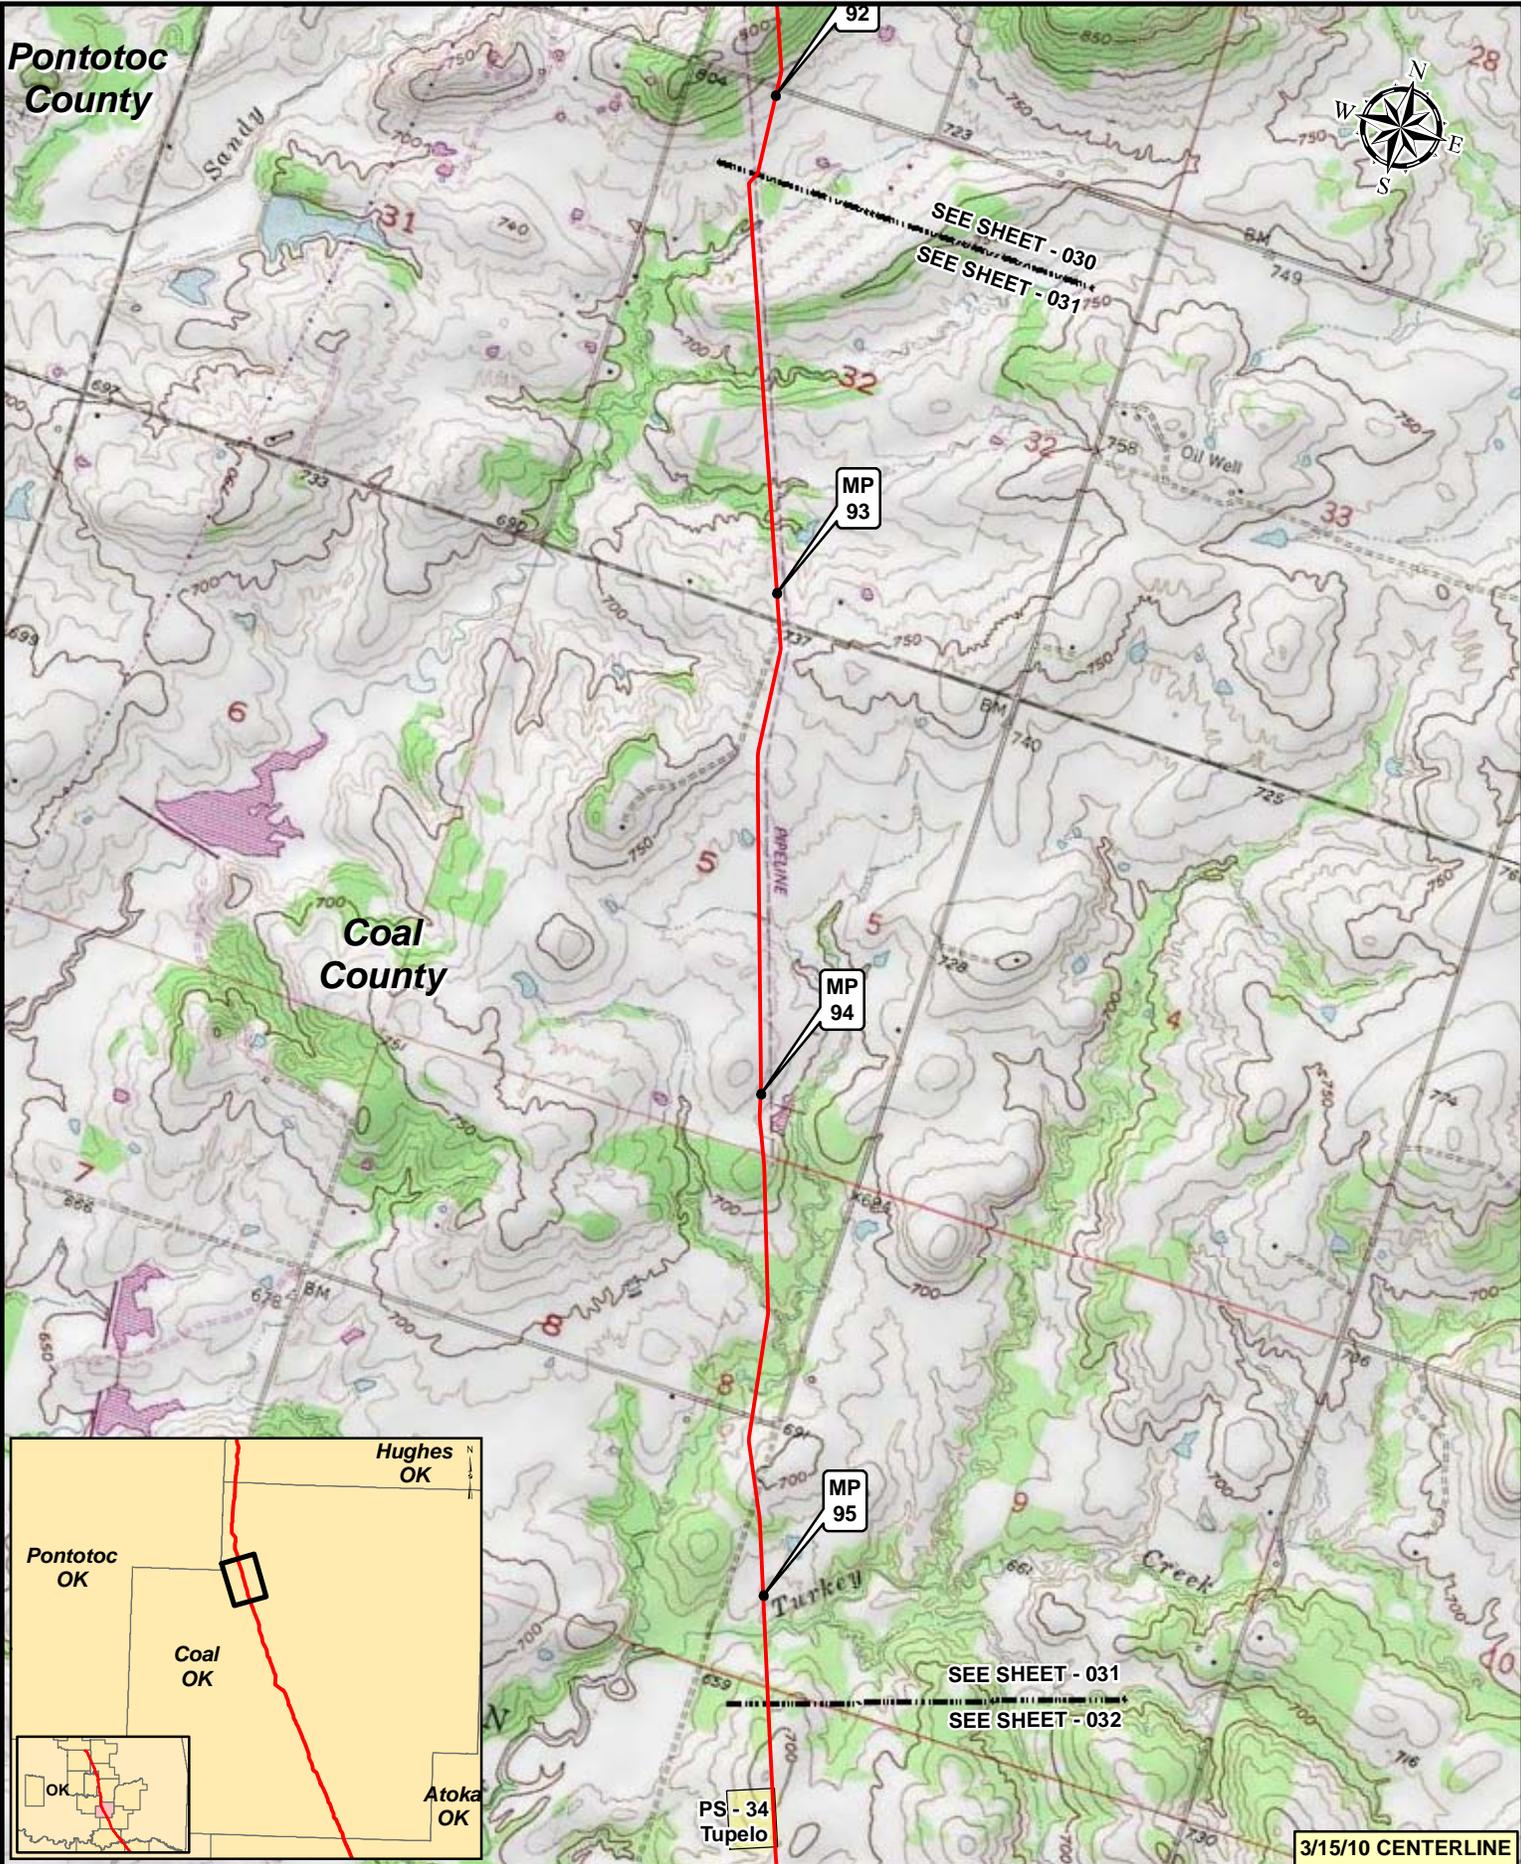

SEE SHEET - 030  
SEE SHEET - 031

SEE SHEET - 031  
SEE SHEET - 032


3/15/10 CENTERLINE

**Legend**

- KEYSTONE XL PROJECT
- PUMP STATION
- MILEPOST
- VALVE



NO.	REVISION	DATE	APPR.
2	ISSUED FOR OBS COMMENT SUBMITTAL TO U.S. DEPT. OF STATE (3.15.10 CL)	5.19.10	RG
1	ISSUED FOR SUPPLEMENTAL U.S. DEPT. OF STATE FILING (2.15.09 CL)	7.6.09	RG
0	ISSUED FOR UNITED STATES DEPARTMENT OF STATE (7.31.08 CL)	11.19.08	RG

Trow ENGINEERING CONSULTANTS INC.

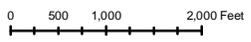

KEYSTONE XL PROJECT  
ROUTE SHEETS  
CUSHING, OKLAHOMA TO NEDERLAND, TEXAS

NO.	REVISION	DATE	APPR.	SCALE	DATE	DRAWN	CHECKED	APPROVED	PROJECT:	DRAWING NUMBER	SHEET	REVISION
				1:24000	11.19.08	GS	SS	RG	5038X	XL-40-ML-2002-P-031-C	031	2

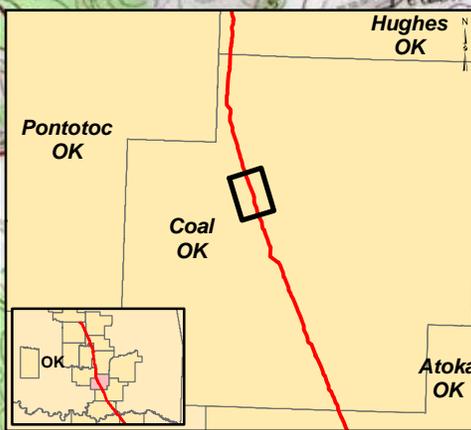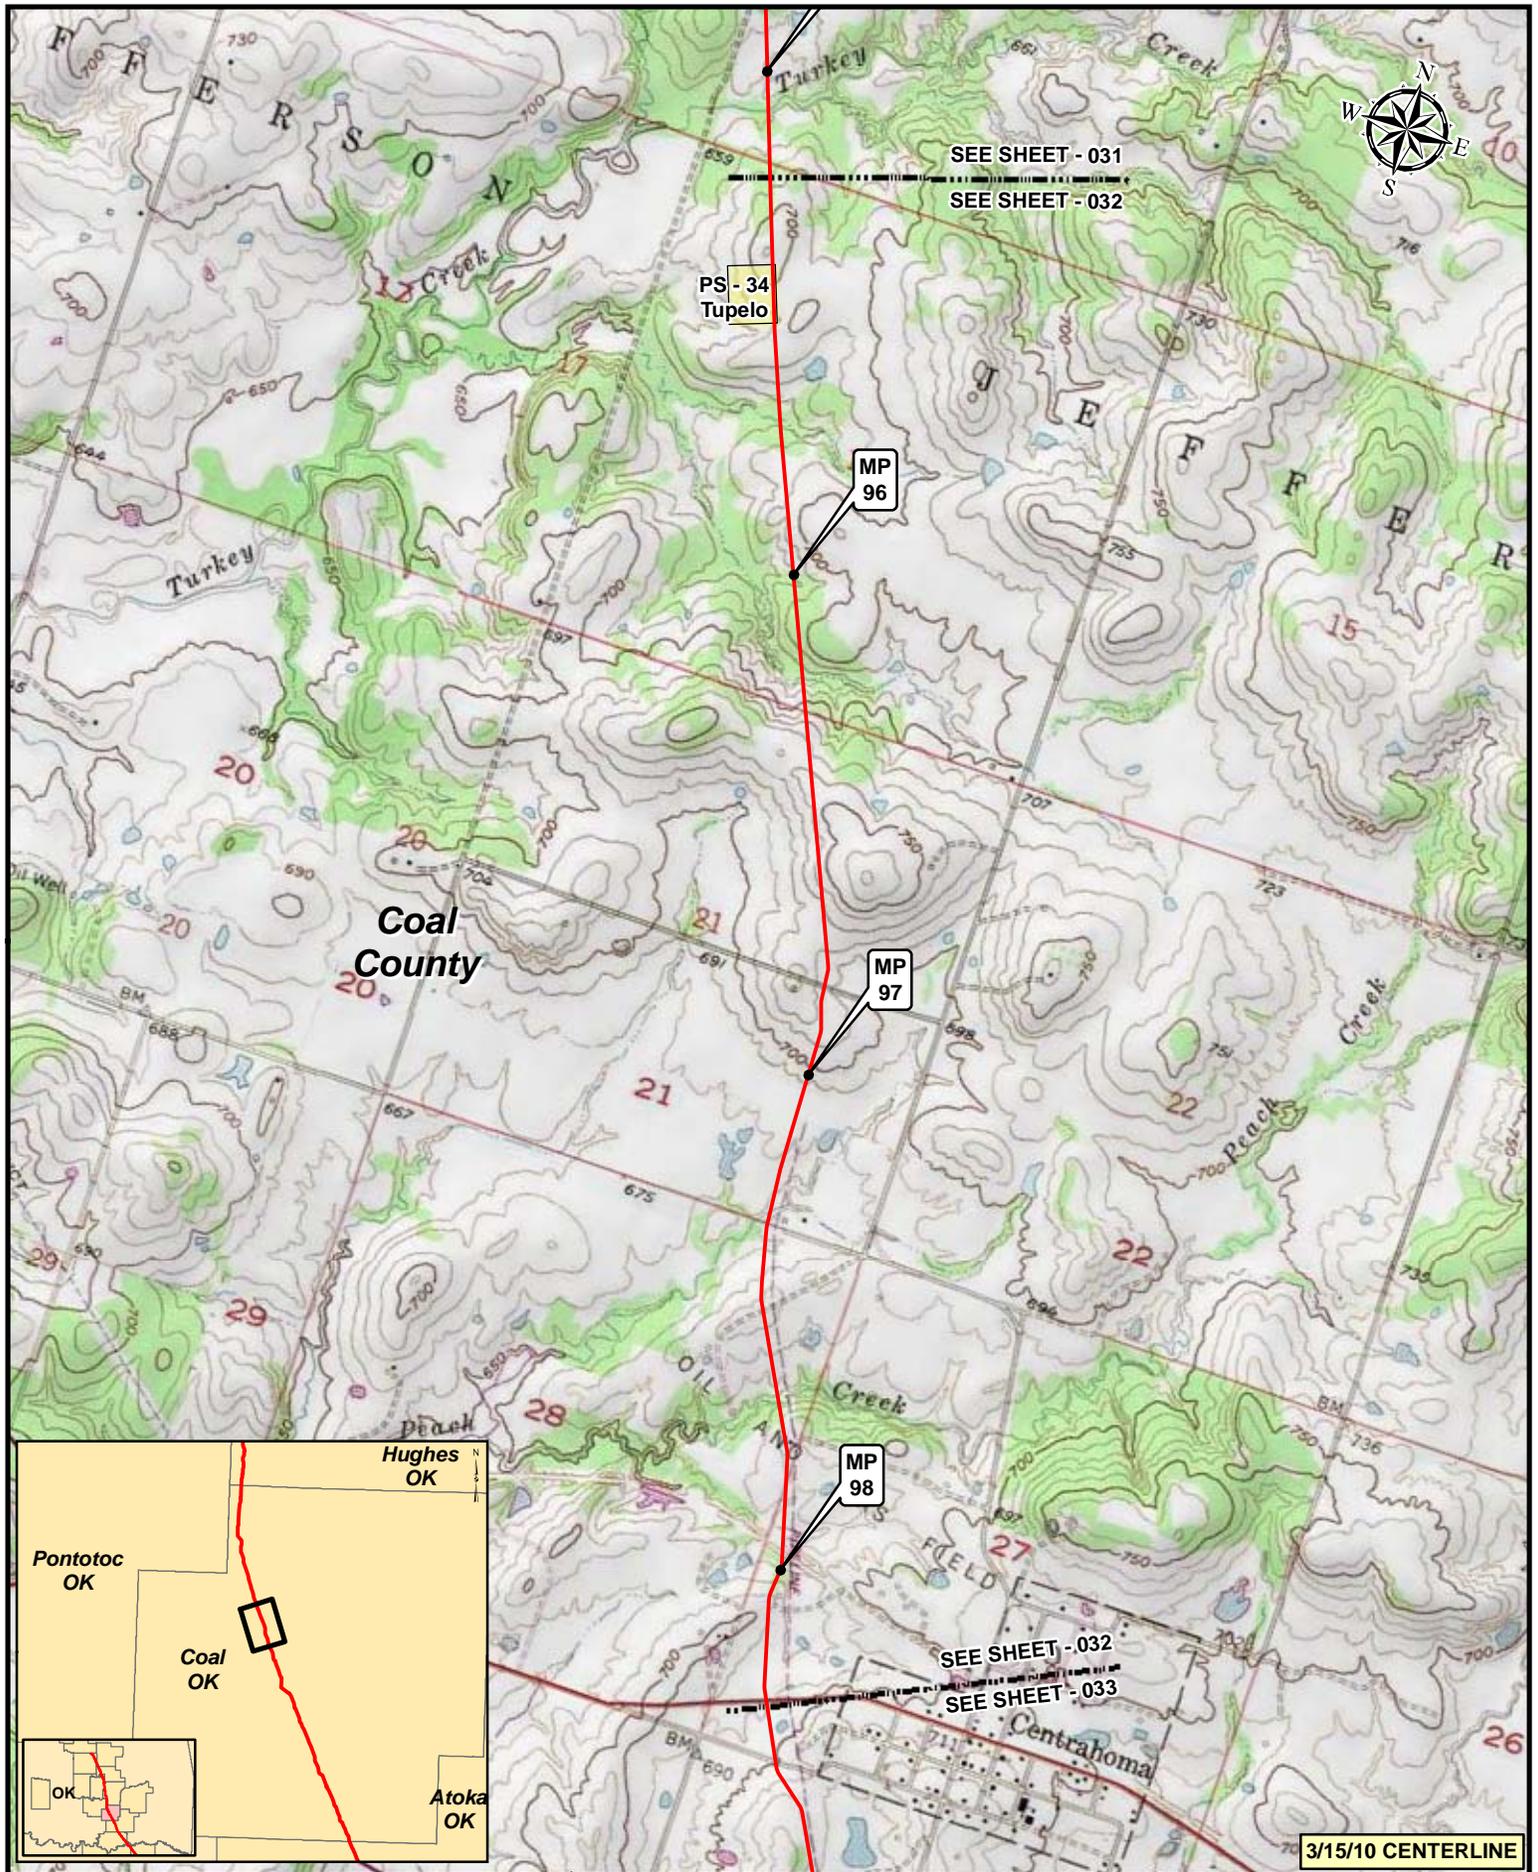

3/15/10 CENTERLINE


**Legend**

- KEYSTONE XL PROJECT
- PUMP STATION
- MILEPOST
- VALVE

NO.	REVISION	DATE	APPR.
2	ISSUED FOR OBS COMMENT SUBMITTAL TO U.S. DEPT. OF STATE (3.15.10 CL)	5.19.10	RG
1	ISSUED FOR SUPPLEMENTAL U.S. DEPT. OF STATE FILING (2.15.09 CL)	7.6.09	RG
0	ISSUED FOR UNITED STATES DEPARTMENT OF STATE (7.31.08 CL)	11.19.08	RG

Trow ENGINEERING CONSULTANTS INC.


**TransCanada**  
In Business to deliver

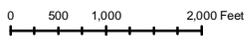

**KEYSTONE XL PROJECT  
ROUTE SHEETS  
CUSHING, OKLAHOMA TO NEDERLAND, TEXAS**

PROJECT:	DRAWING NUMBER:	SHEET:	REVISION:
50388X	XL-40-ML-2002-P-032-C	032	2

SCALE:	DATE:	DRAWN:	CHECKED:	APPROVED:
1:24,000	11.19.08	GS	SS	RG

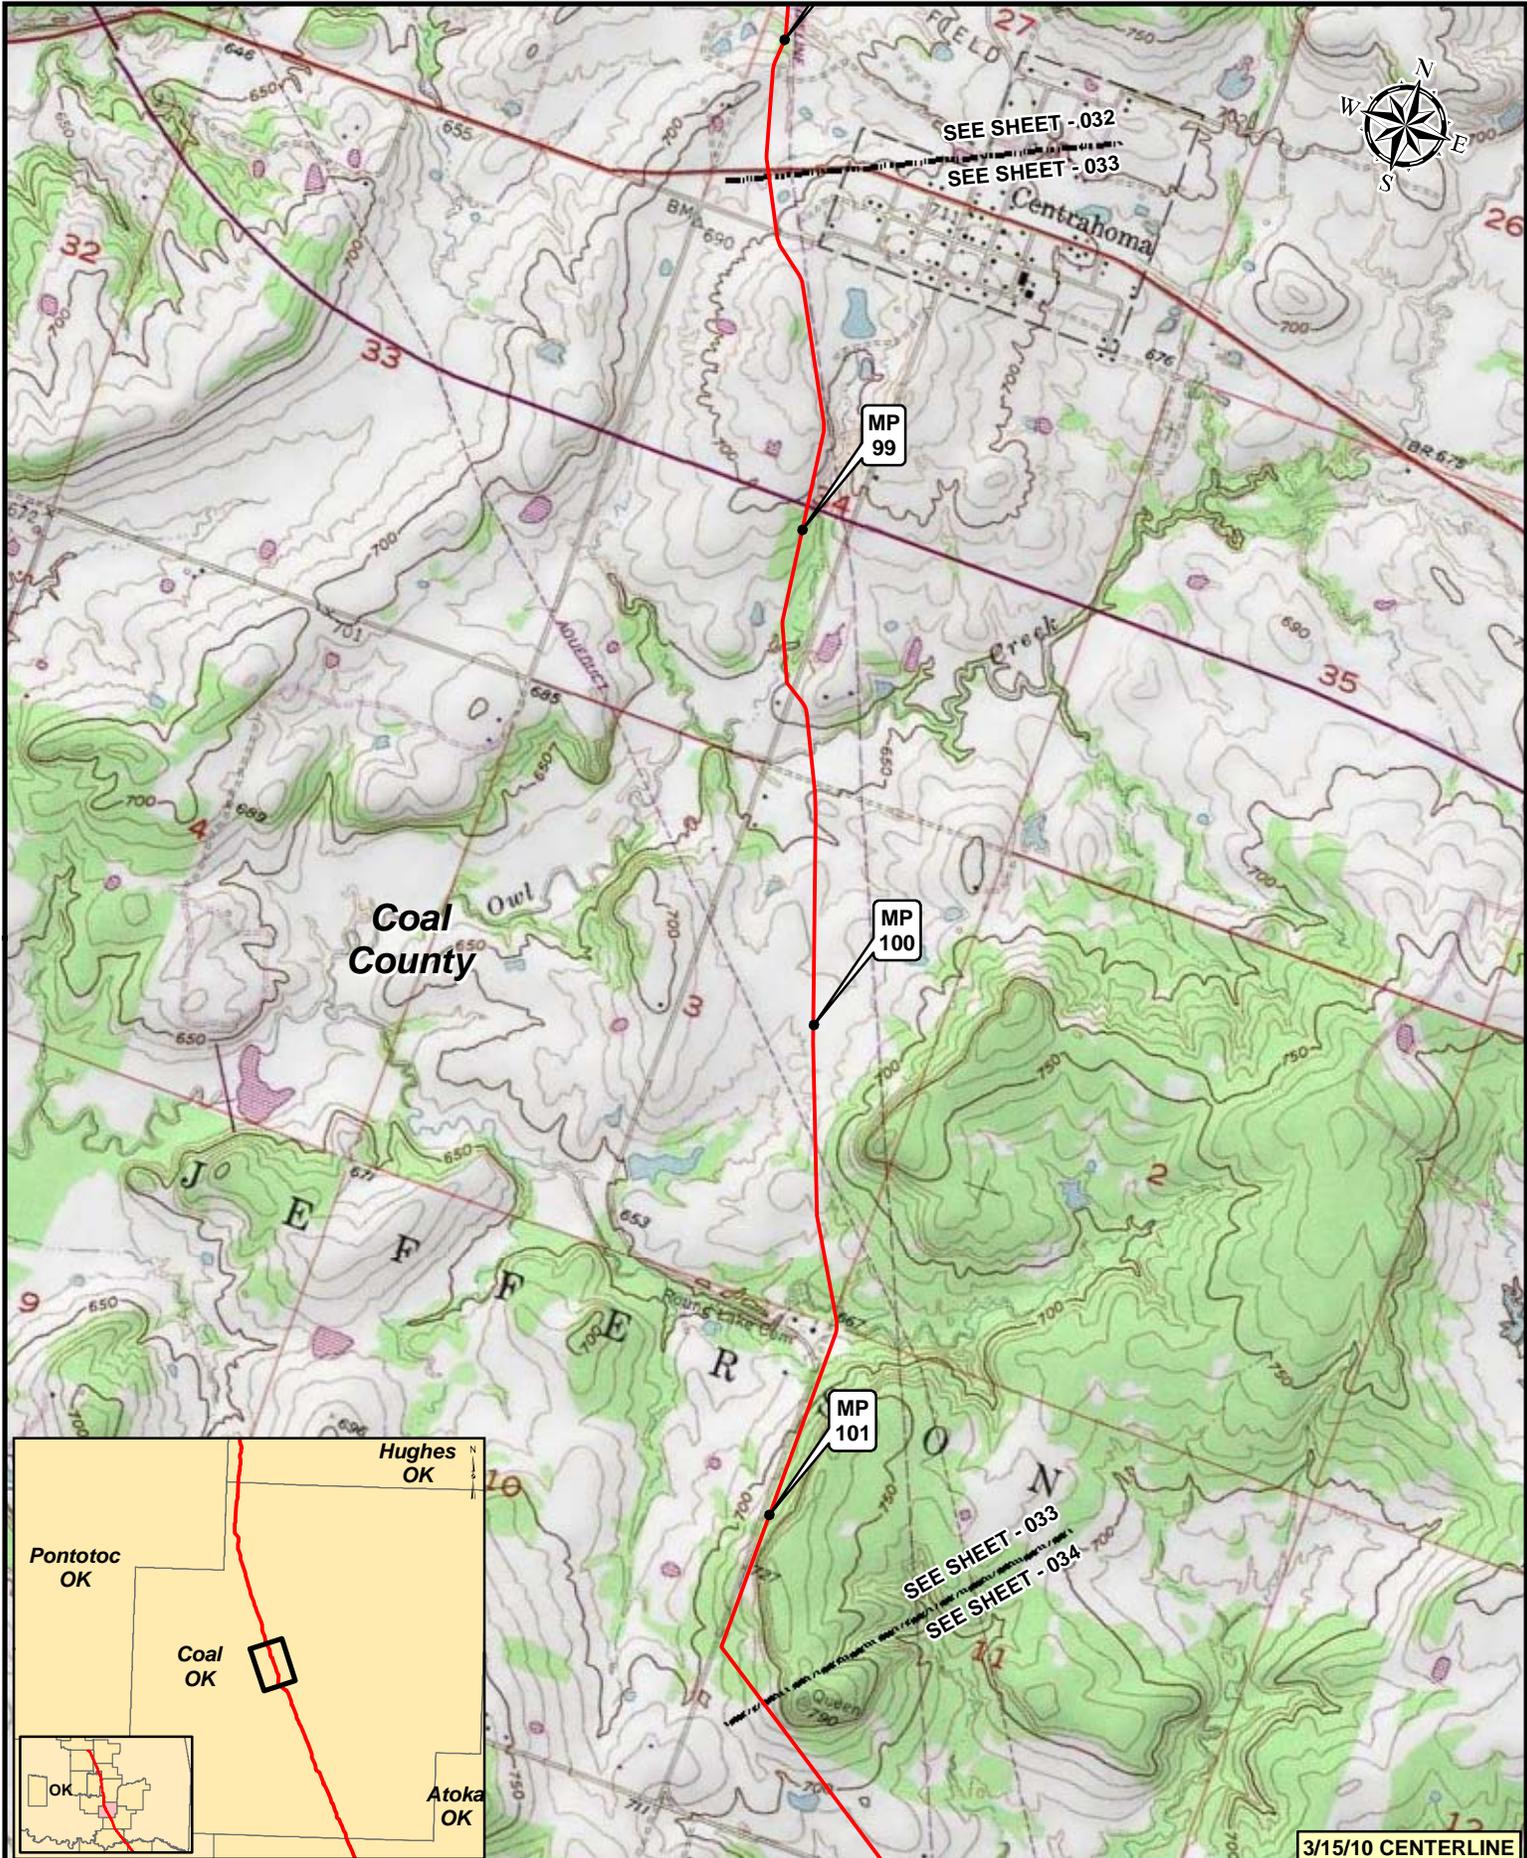

3/15/10 CENTERLINE


**Legend**

- KEYSTONE XL PROJECT
- PUMP STATION
- MILEPOST
- VALVE

NO.	REVISION	DATE	APPR.
2	ISSUED FOR OBS COMMENT SUBMITTAL TO U.S. DEPT. OF STATE (3.15.10 CL)	5.19.10	RG
1	ISSUED FOR SUPPLEMENTAL U.S. DEPT. OF STATE FILING (2.15.09 CL)	7.6.09	RG
0	ISSUED FOR UNITED STATES DEPARTMENT OF STATE (7.31.08 CL)	11.19.08	RG



Trow ENGINEERING CONSULTANTS INC.

TransCanada  
*In Business to deliver*

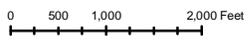

KEYSTONE XL PROJECT  
ROUTE SHEETS  
CUSHING, OKLAHOMA TO NEDERLAND, TEXAS

SCALE	DATE	DRAWN	CHECKED	APPROVED	PROJECT	DRAWING NUMBER	SHEET	REVISION
1:24,000	11.19.08	GS	SS	RG	50388X	XL-40-ML-2002-P-033-C	033	2

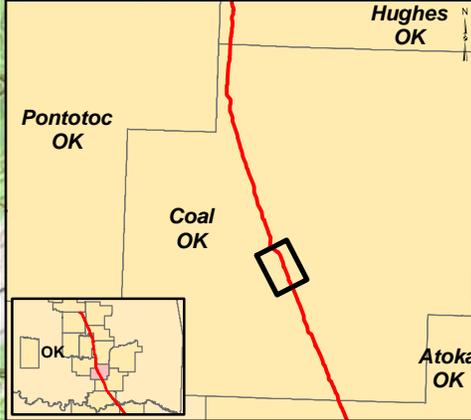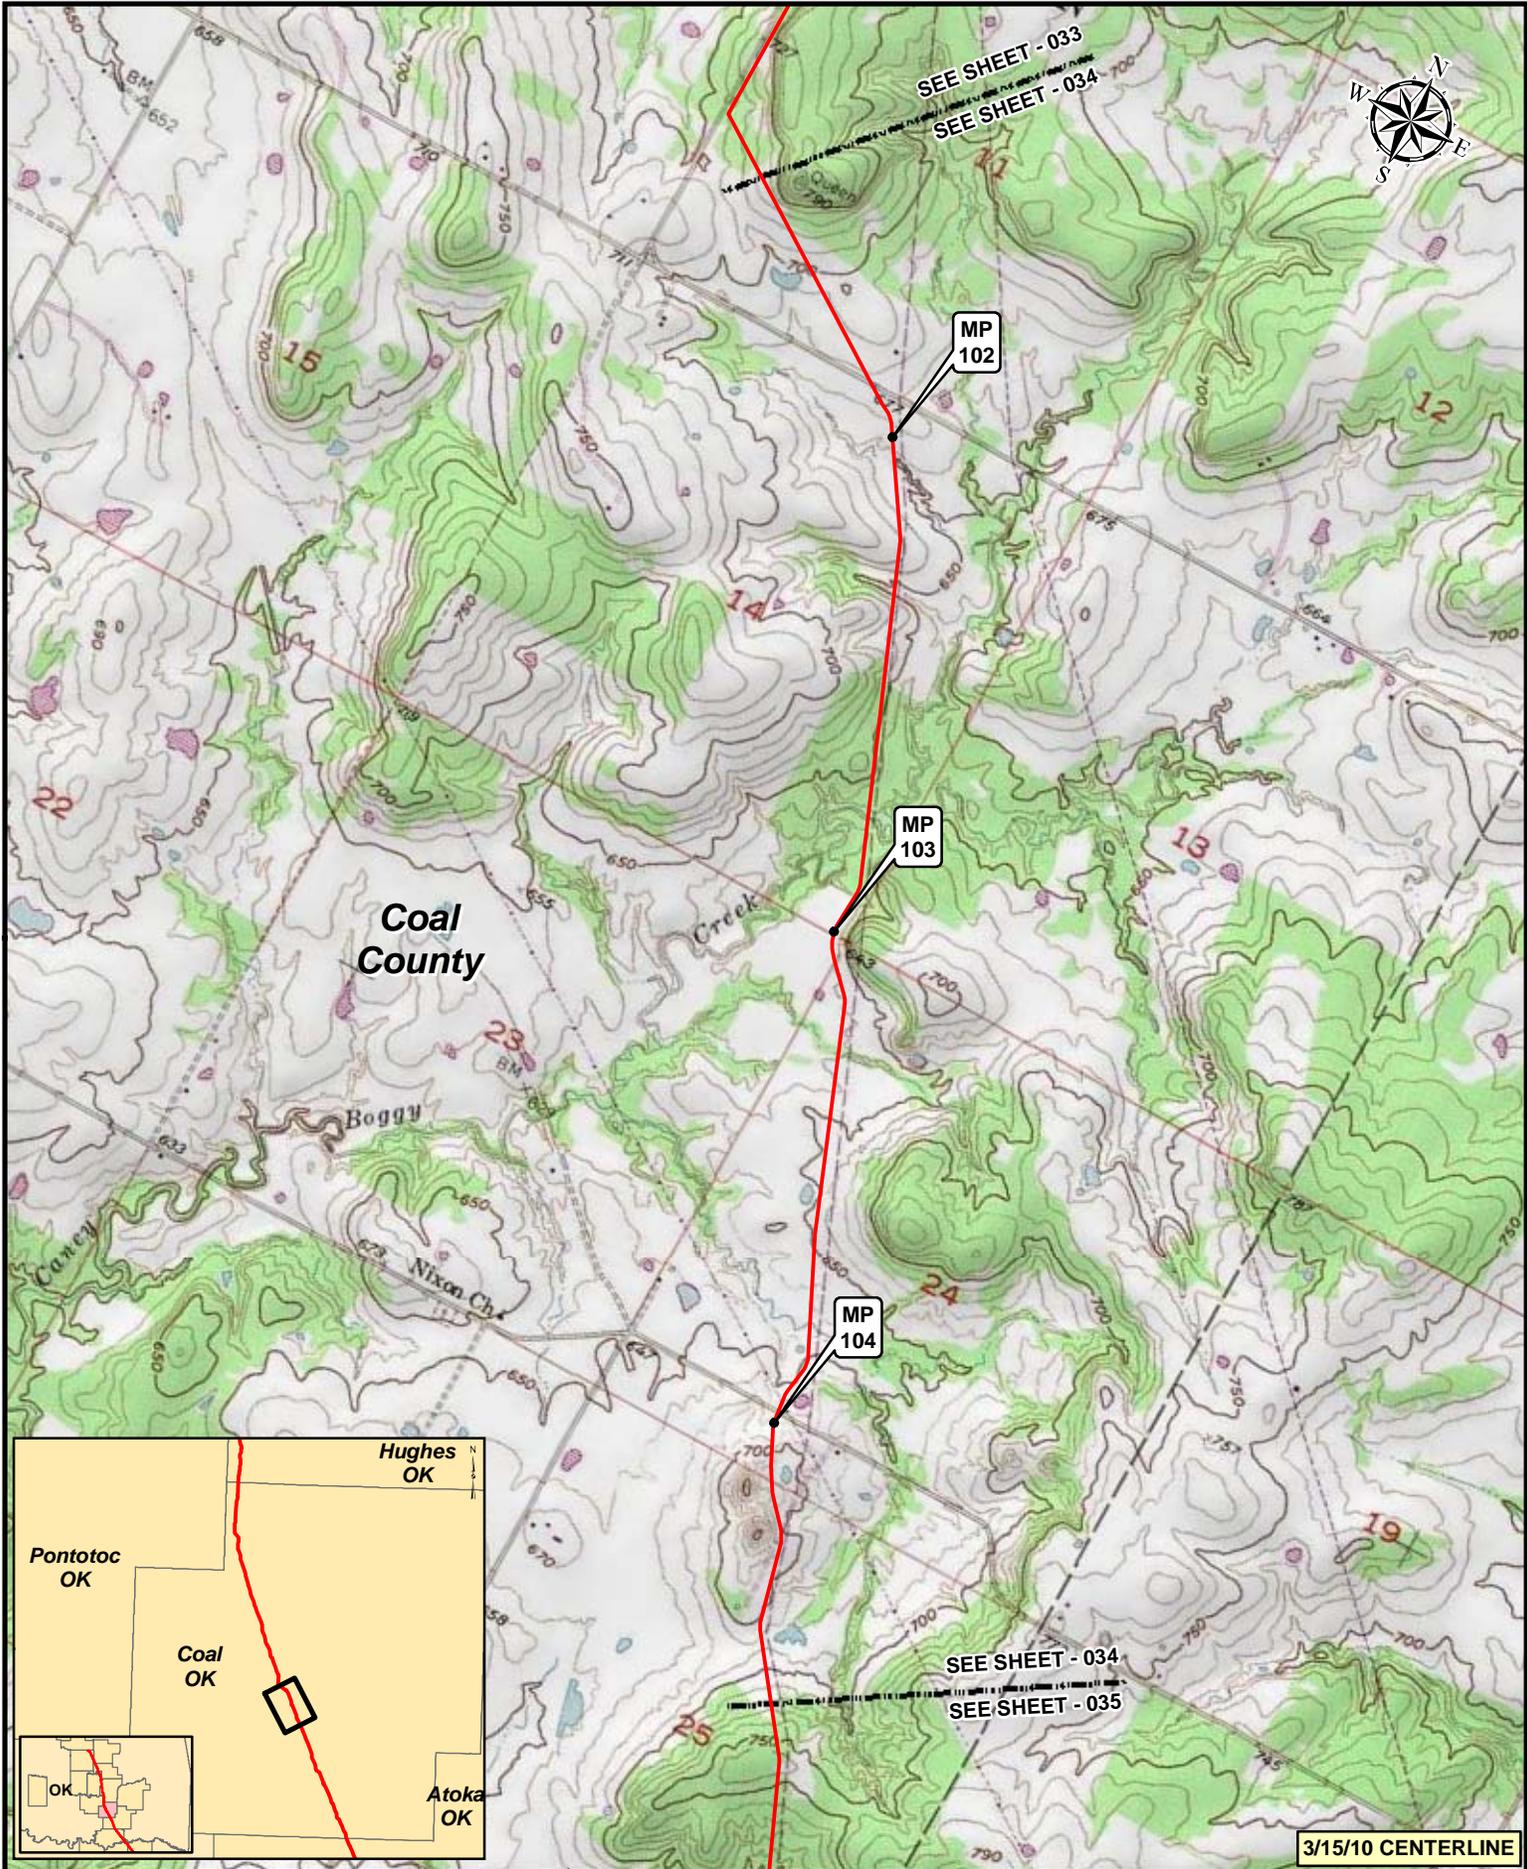

3/15/10 CENTERLINE


**Legend**

- KEYSTONE XL PROJECT
- PUMP STATION
- MILEPOST
- VALVE

NO.	REVISION	DATE	APPR.
2	ISSUED FOR OBS COMMENT SUBMITTAL TO U.S. DEPT. OF STATE (3.15.10 CL)	5.19.10	RG
1	ISSUED FOR SUPPLEMENTAL U.S. DEPT. OF STATE FILING (2.15.09 CL)	7.6.09	RG
0	ISSUED FOR UNITED STATES DEPARTMENT OF STATE (7.31.08 CL)	11.19.08	RG



Trow ENGINEERING CONSULTANTS INC.

TransCanada  
In Business to deliver

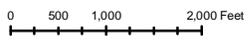

KEYSTONE XL PROJECT  
ROUTE SHEETS  
CUSHING, OKLAHOMA TO NEDERLAND, TEXAS

SCALE	DATE	DRAWN	CHECKED	APPROVED	PROJECT	DRAWING NUMBER	SHEET	REVISION
1:24,000	11.19.08	GS	SS	RG	50388X	XL-40-ML-2002-P-034-C	034	2

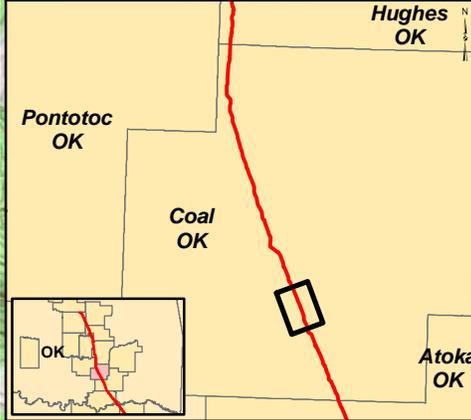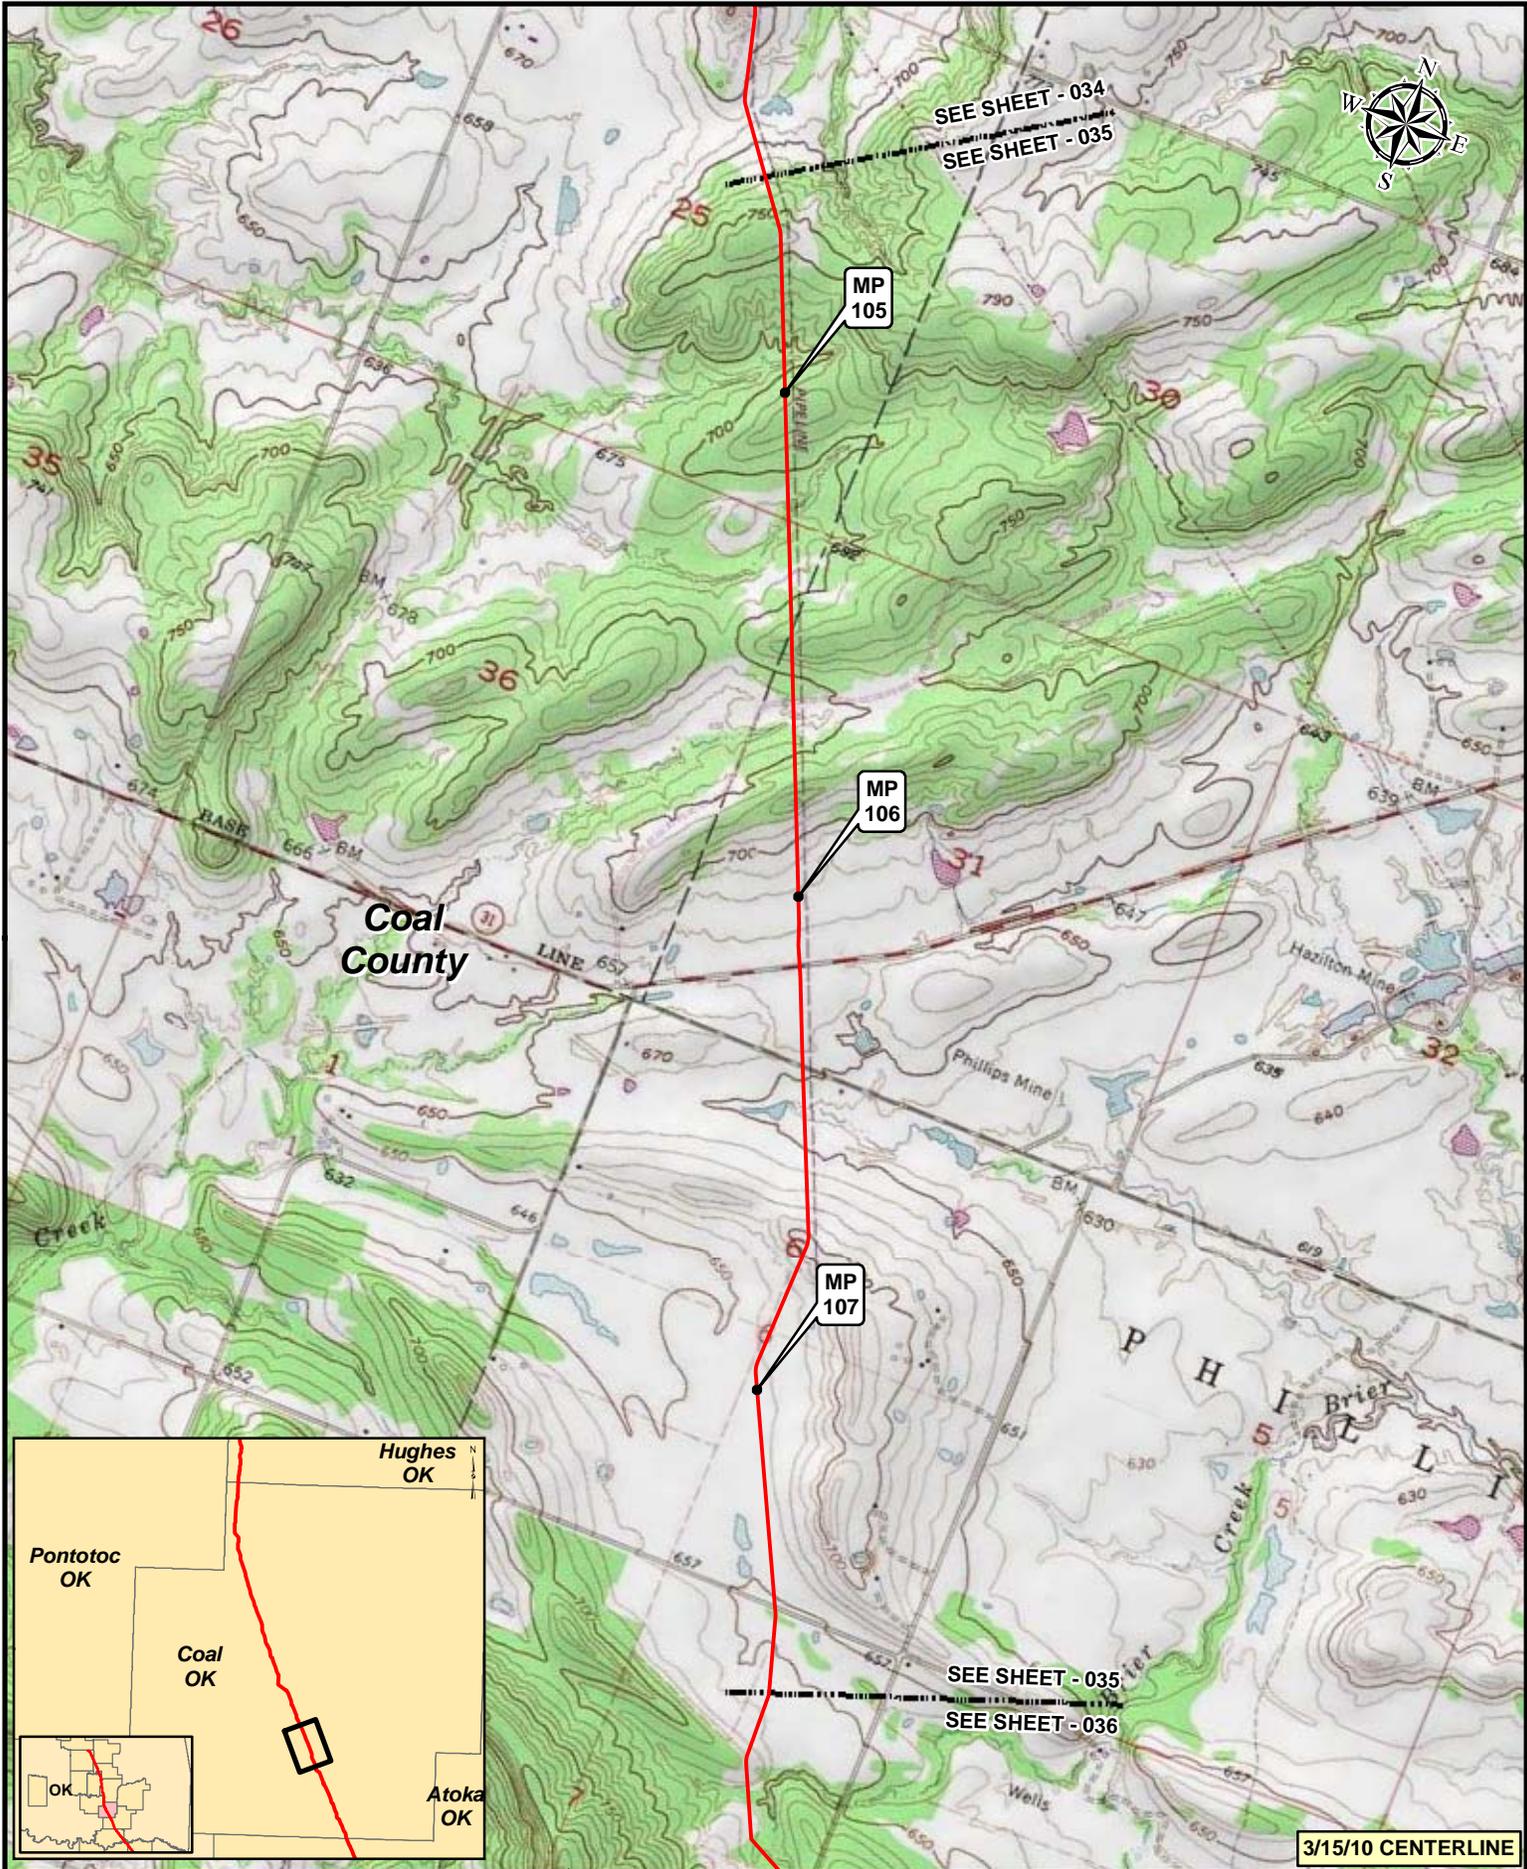

**Legend**

- KEYSTONE XL PROJECT
- PUMP STATION
- MILEPOST
- VALVE



NO.	REVISION	DATE	APPR.
2	ISSUED FOR OBS COMMENT SUBMITTAL TO U.S. DEPT. OF STATE (3.15.10 CL)	5.19.10	RG
1	ISSUED FOR SUPPLEMENTAL U.S. DEPT. OF STATE FILING (2.15.09 CL)	7.6.09	RG
0	ISSUED FOR UNITED STATES DEPARTMENT OF STATE (7.31.08 CL)	11.19.08	RG

Trow ENGINEERING CONSULTANTS INC.

SCALE	DATE	DRAWN	CHECKED	APPROVED
0 500 1,000 2,000 Feet	11.19.08	GS	SS	RG

**TransCanada**  
In Business to deliver

KEYSTONE XL PROJECT ROUTE SHEETS CUSHING, OKLAHOMA TO NEDERLAND, TEXAS			
PROJECT:	DRAWING NUMBER	SHEET	REVISION
50388X	XL-40-ML-2002-P-035-C	035	2

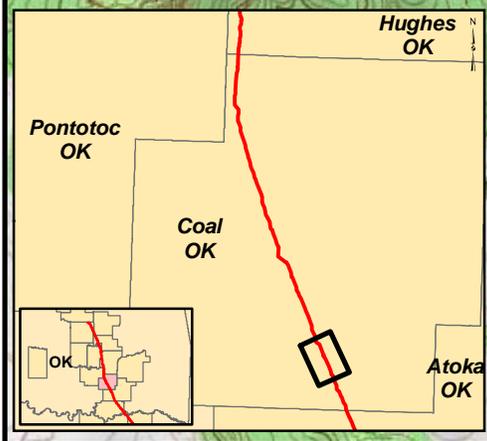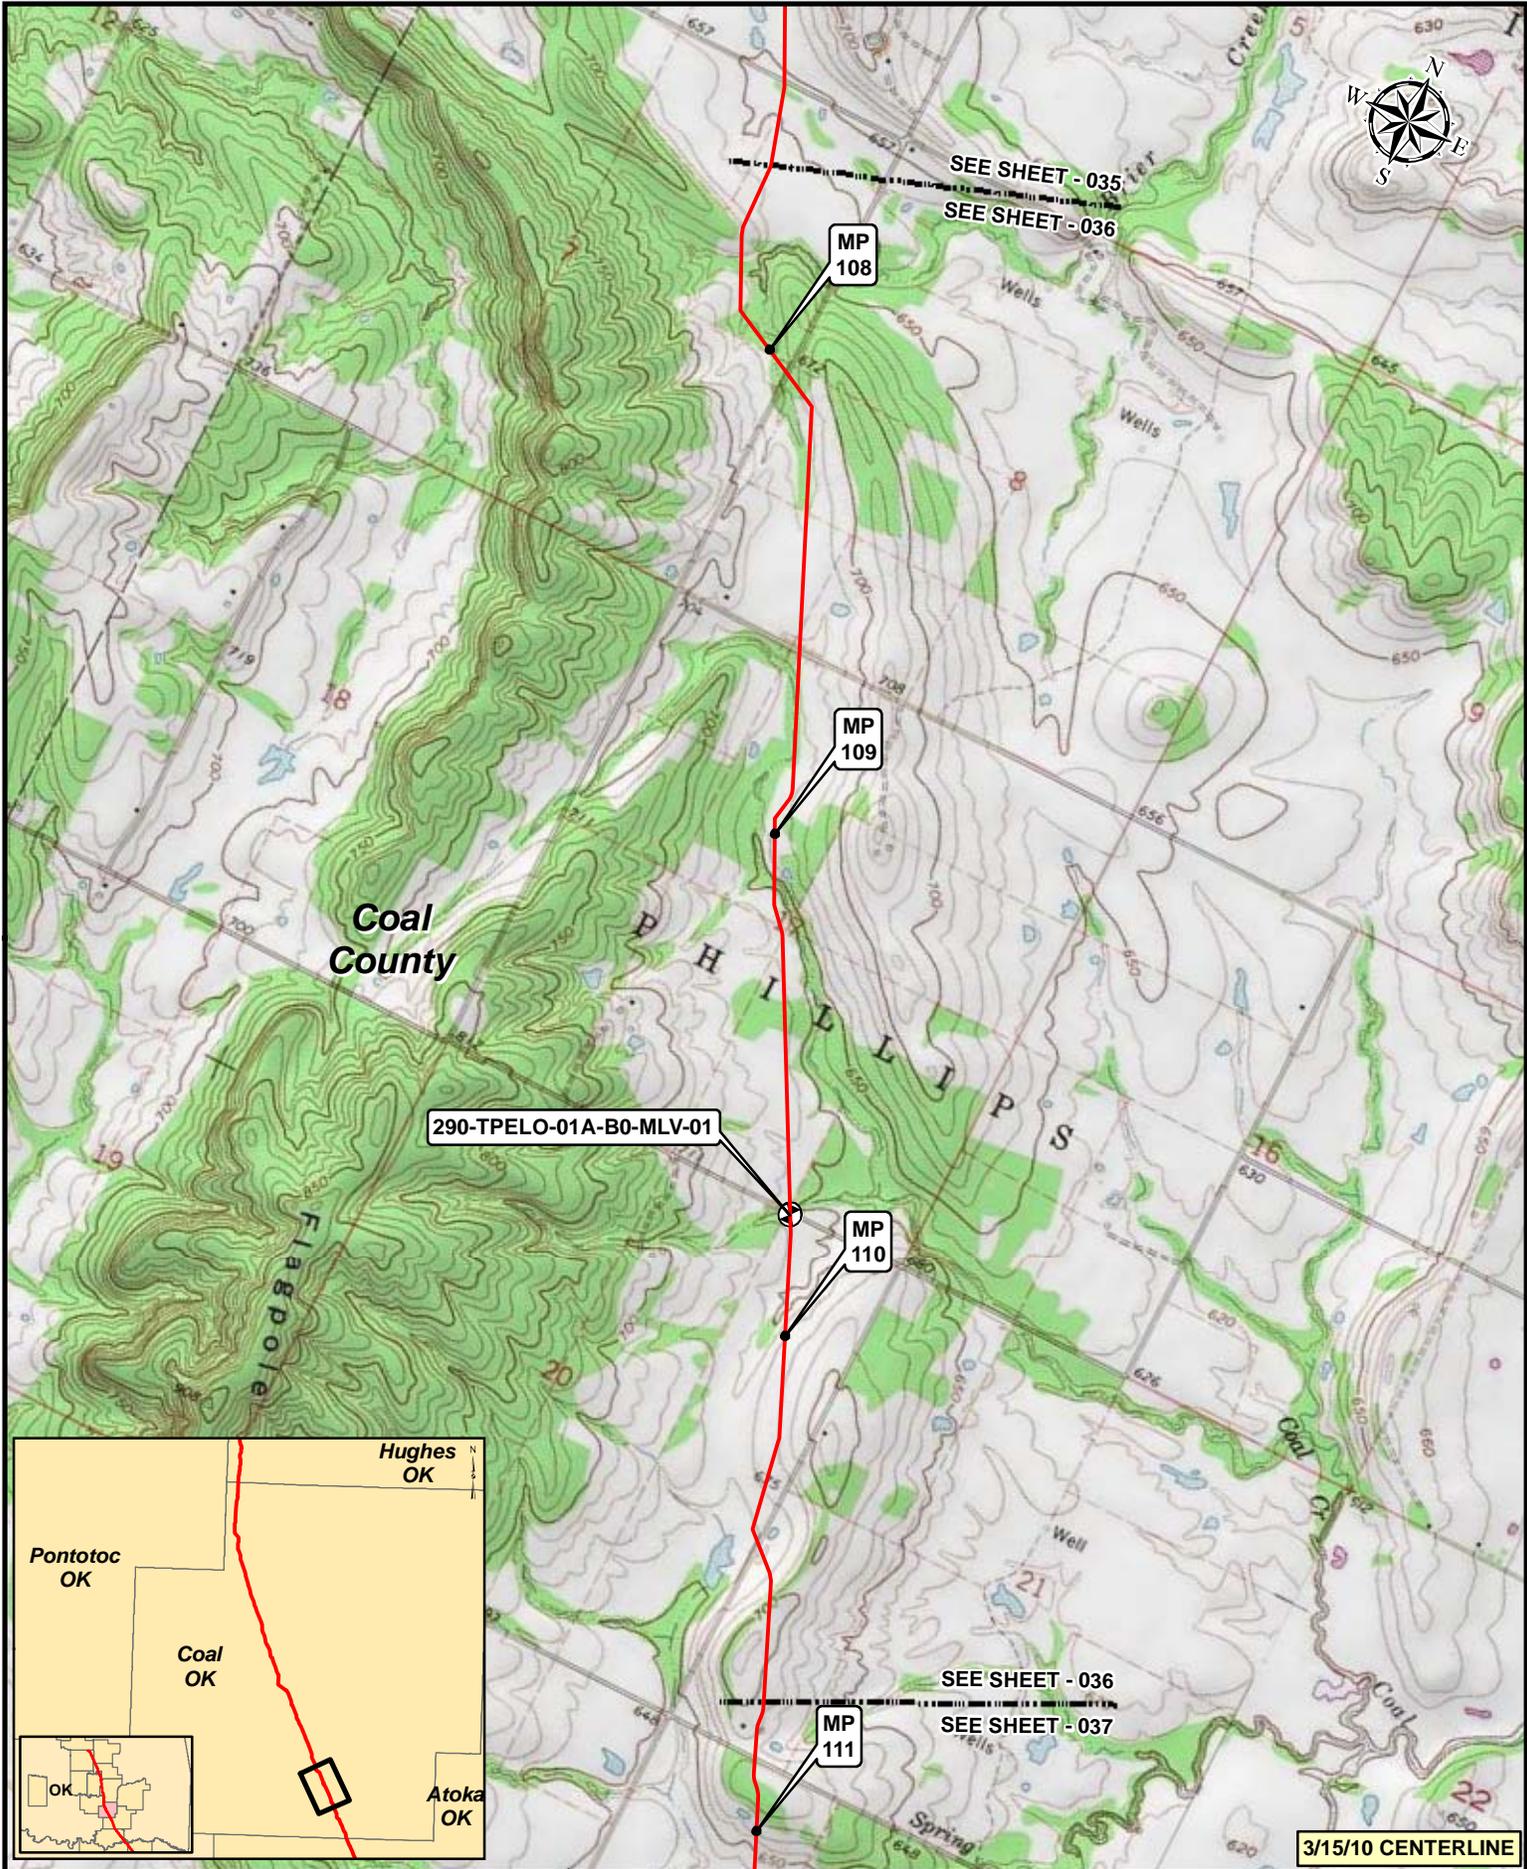

**Legend**

- KEYSTONE XL PROJECT
- PUMP STATION
- MILEPOST
- ⊗ VALVE

NO.	REVISION	DATE	APPR.
2	ISSUED FOR OBS COMMENT SUBMITTAL TO U.S. DEPT. OF STATE (3.15.10 CL)	5.19.10	RG
1	ISSUED FOR SUPPLEMENTAL U.S. DEPT. OF STATE FILING (2.15.09 CL)	7.6.09	RG
0	ISSUED FOR UNITED STATES DEPARTMENT OF STATE (7.31.08 CL)	11.19.08	RG

Prepared by:  
Trow ENGINEERING CONSULTANTS INC.

0 500 1,000 2,000 Feet


SCALE	DATE	DRAWN	CHECKED	APPROVED
1:24000	11.19.08	GS	SS	RG

**TransCanada**  
In Business to deliver

KEYSTONE XL PROJECT  
ROUTE SHEETS  
CUSHING, OKLAHOMA TO NEDERLAND, TEXAS

PROJECT:	DRAWING NUMBER	SHEET	REVISION
50388X	XL-40-ML-2002-P-036-C	036	2

3/15/10 CENTERLINE

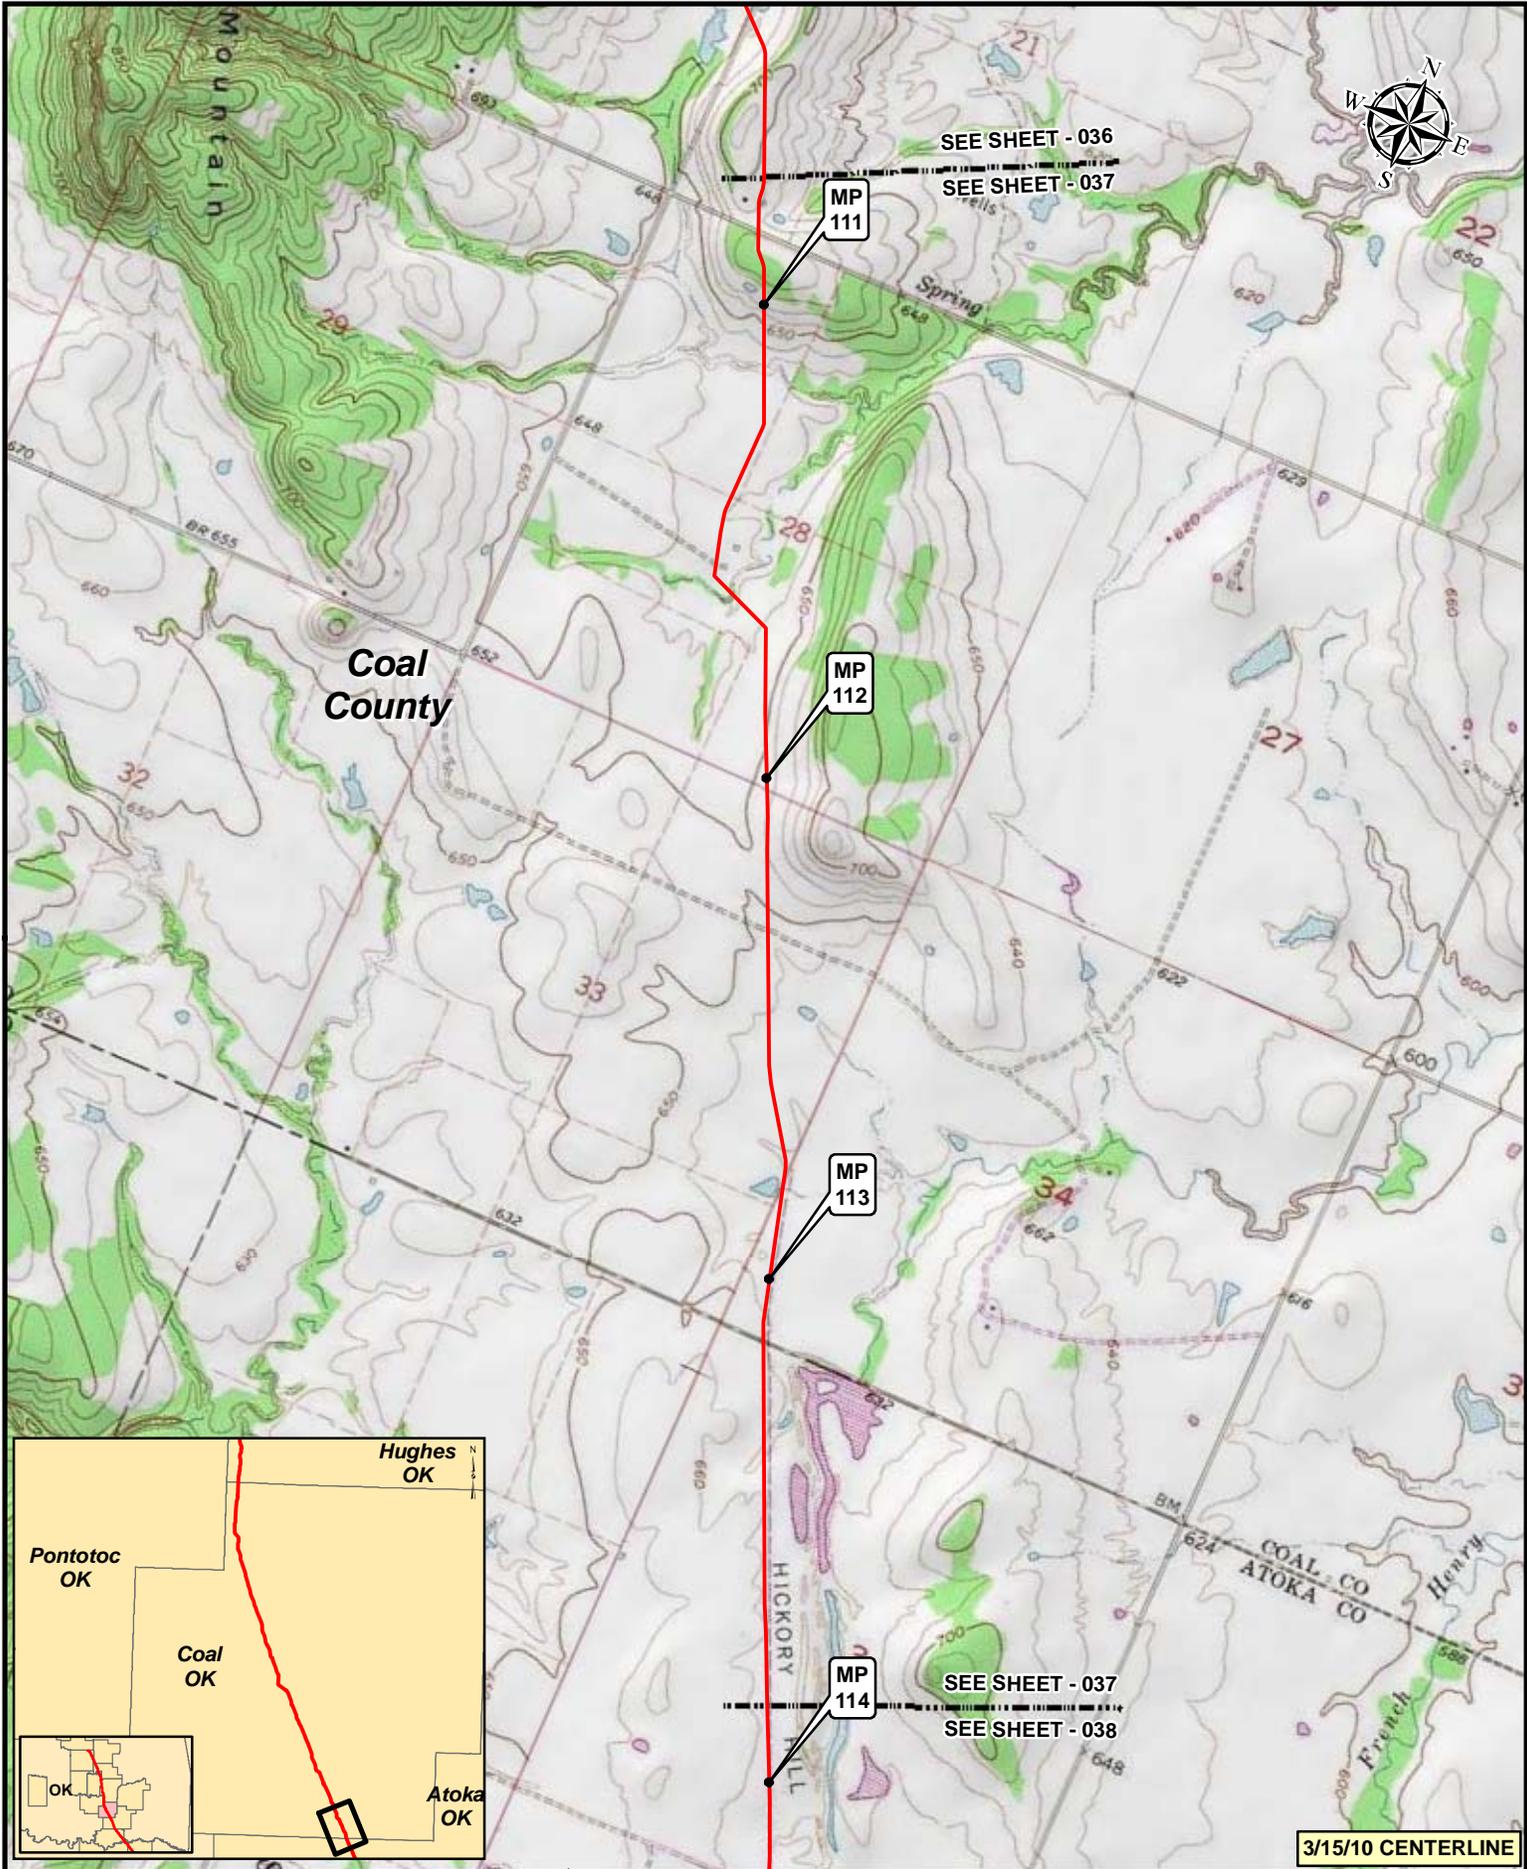


3/15/10 CENTERLINE

**Legend**

- KEYSTONE XL PROJECT
- MILEPOST
- PUMP STATION
- VALVE

NO.	REVISION	DATE	APPR.
2	ISSUED FOR OBS COMMENT SUBMITTAL TO U.S. DEPT. OF STATE (3.15.10 CL)	5.19.10	RG
1	ISSUED FOR SUPPLEMENTAL U.S. DEPT. OF STATE FILING (2.15.09 CL)	7.6.09	RG
0	ISSUED FOR UNITED STATES DEPARTMENT OF STATE (7.31.08 CL)	11.19.08	RG


Trow ENGINEERING CONSULTANTS INC.

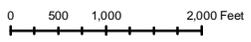

TransCanada  
*In Business to deliver*

KEYSTONE XL PROJECT  
ROUTE SHEETS  
CUSHING, OKLAHOMA TO NEDERLAND, TEXAS

SCALE	DATE	DRAWN	CHECKED	APPROVED	PROJECT	DRAWING NUMBER	SHEET	REVISION
1:24,000	11.19.08	GS	SS	RG	50385X	XL-40-ML-2002-P-037-C	037	2

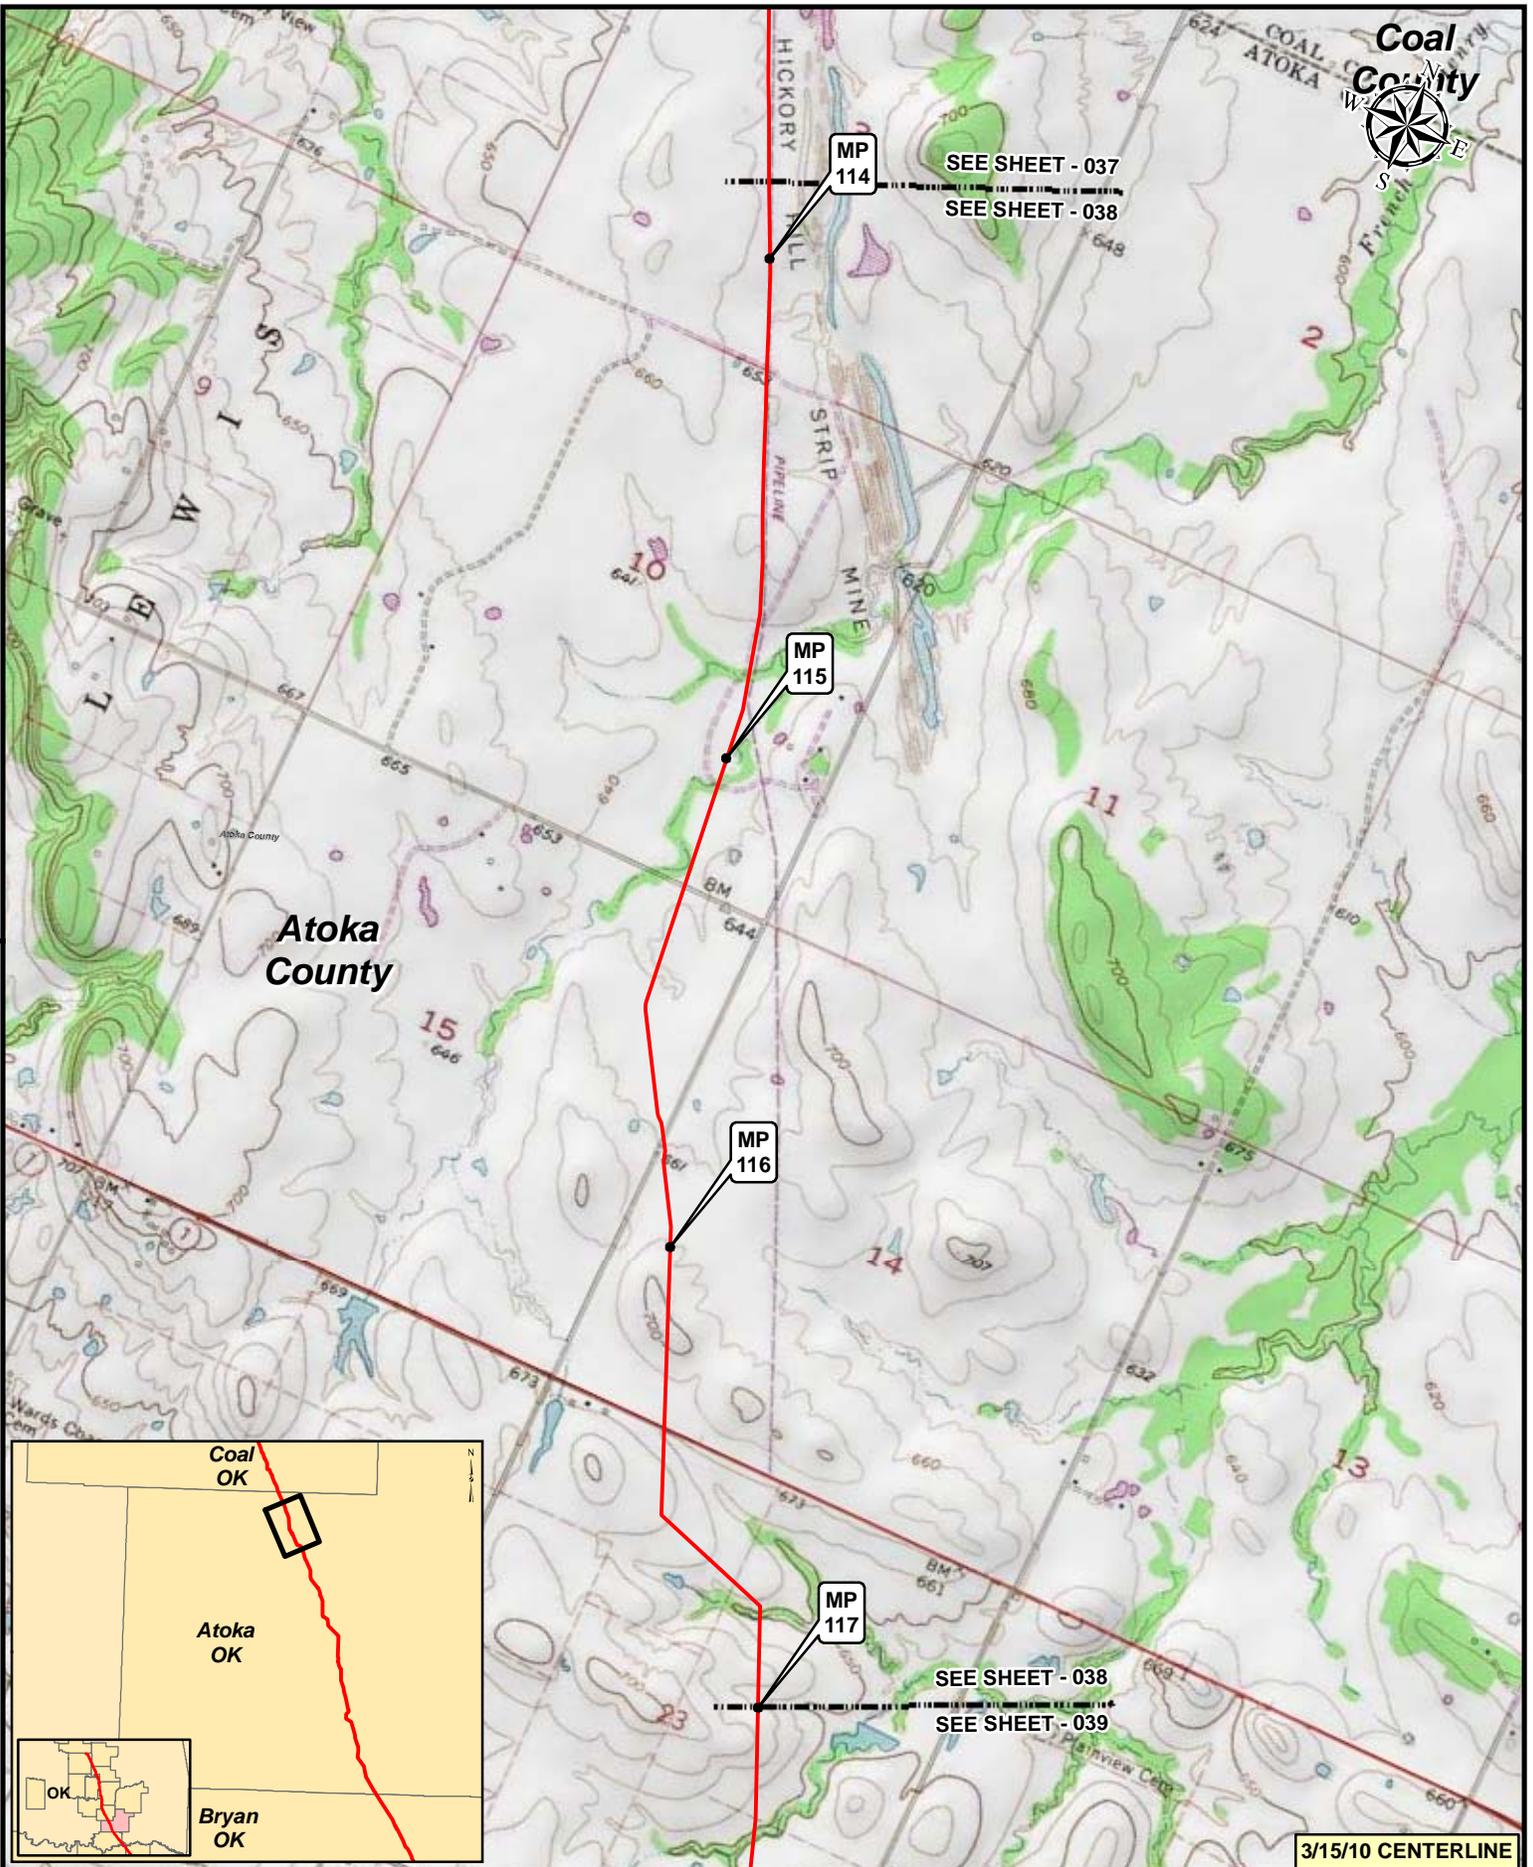


3/15/10 CENTERLINE

**Legend**

- KEYSTONE XL PROJECT
- PUMP STATION
- MILEPOST
- VALVE


NO.	REVISION	DATE	APPR.
2	ISSUED FOR OBS COMMENT SUBMITTAL TO U.S. DEPT. OF STATE (3.15.10 CL)	5.19.10	RG
1	ISSUED FOR SUPPLEMENTAL U.S. DEPT. OF STATE FILING (2.15.09 CL)	7.6.09	RG
0	ISSUED FOR UNITED STATES DEPARTMENT OF STATE (7.31.08 CL)	11.19.08	RG

Trow ENGINEERING CONSULTANTS INC.

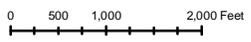

KEYSTONE XL PROJECT  
ROUTE SHEETS  
CUSHING, OKLAHOMA TO NEDERLAND, TEXAS

SCALE	DATE	DRAWN	CHECKED	APPROVED	PROJECT	DRAWING NUMBER	SHEET	REVISION
1:24,000	11.19.08	GS	SS	RG	50388X	XL-40-ML-2002-P-038-C	038	2

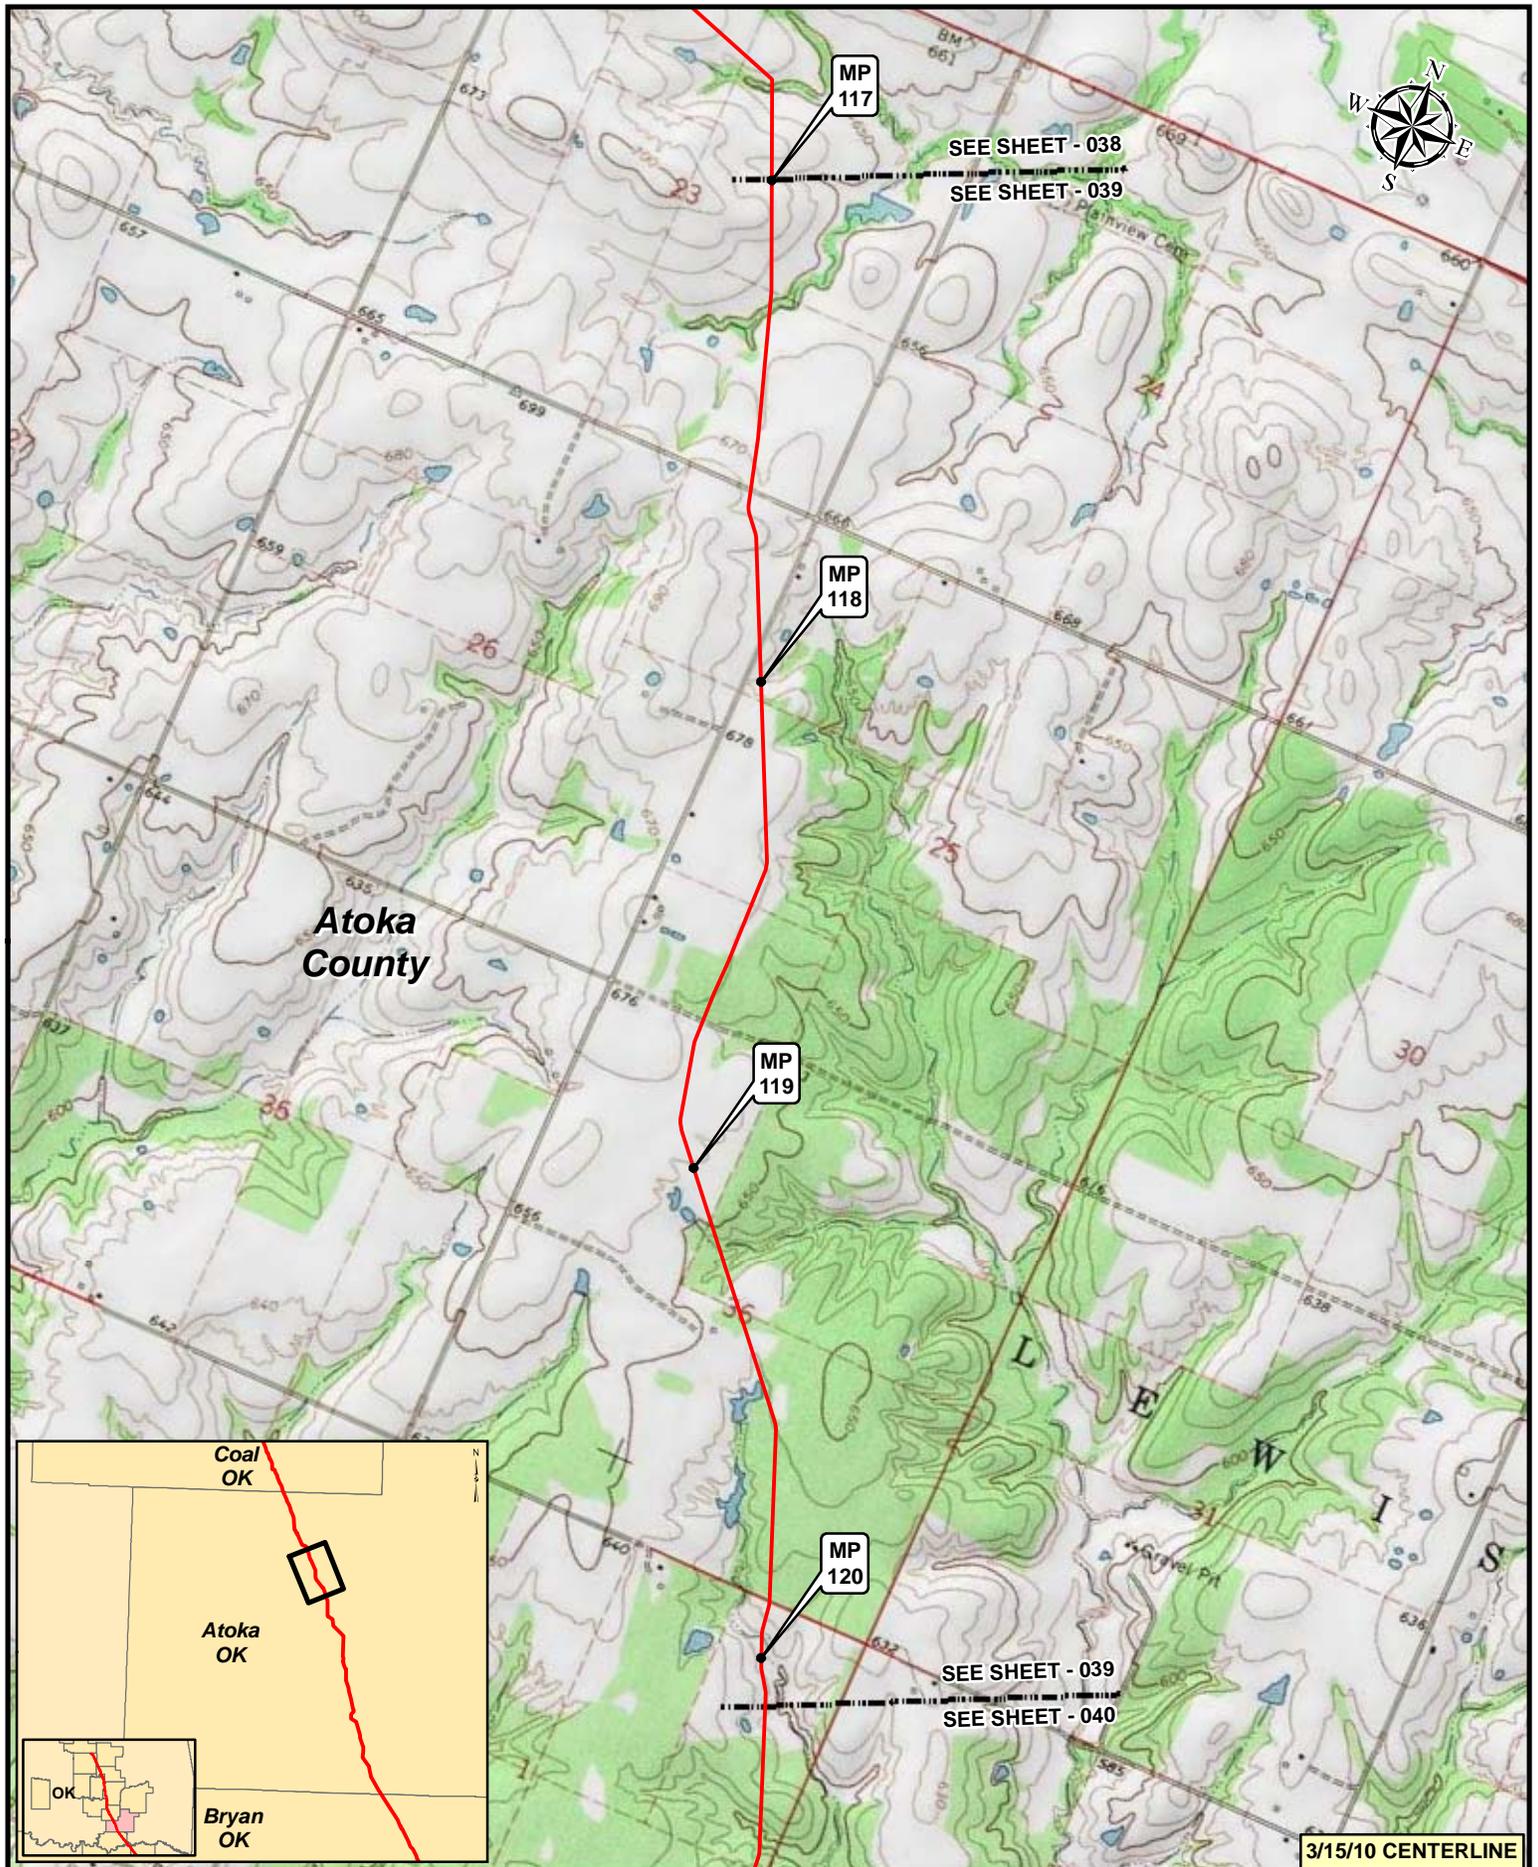

**Legend**


- KEYSTONE XL PROJECT
- MILEPOST
- PUMP STATION
- VALVE

NO.	REVISION	DATE	APPR.
2	ISSUED FOR OBS COMMENT SUBMITTAL TO U.S. DEPT. OF STATE (3.15.10 CL)	5.19.10	RG
1	ISSUED FOR SUPPLEMENTAL U.S. DEPT. OF STATE FILING (2.15.09 CL)	7.6.09	RG
0	ISSUED FOR UNITED STATES DEPARTMENT OF STATE (7.31.08 CL)	11.19.08	RG

0    500    1,000    2,000 Feet	
SCALE	DATE
1:24,000	11.19.08
DRAWN	CHECKED
GS	SS
APPROVED	RG

<b>KEYSTONE XL PROJECT</b> <b>ROUTE SHEETS</b> <b>CUSHING, OKLAHOMA TO NEDERLAND, TEXAS</b>			
PROJECT:	DRAWING NUMBER:	SHEET:	REVISION:
50385X	XL-40-ML-2002-P-039-C	039	2

**3/15/10 CENTERLINE**

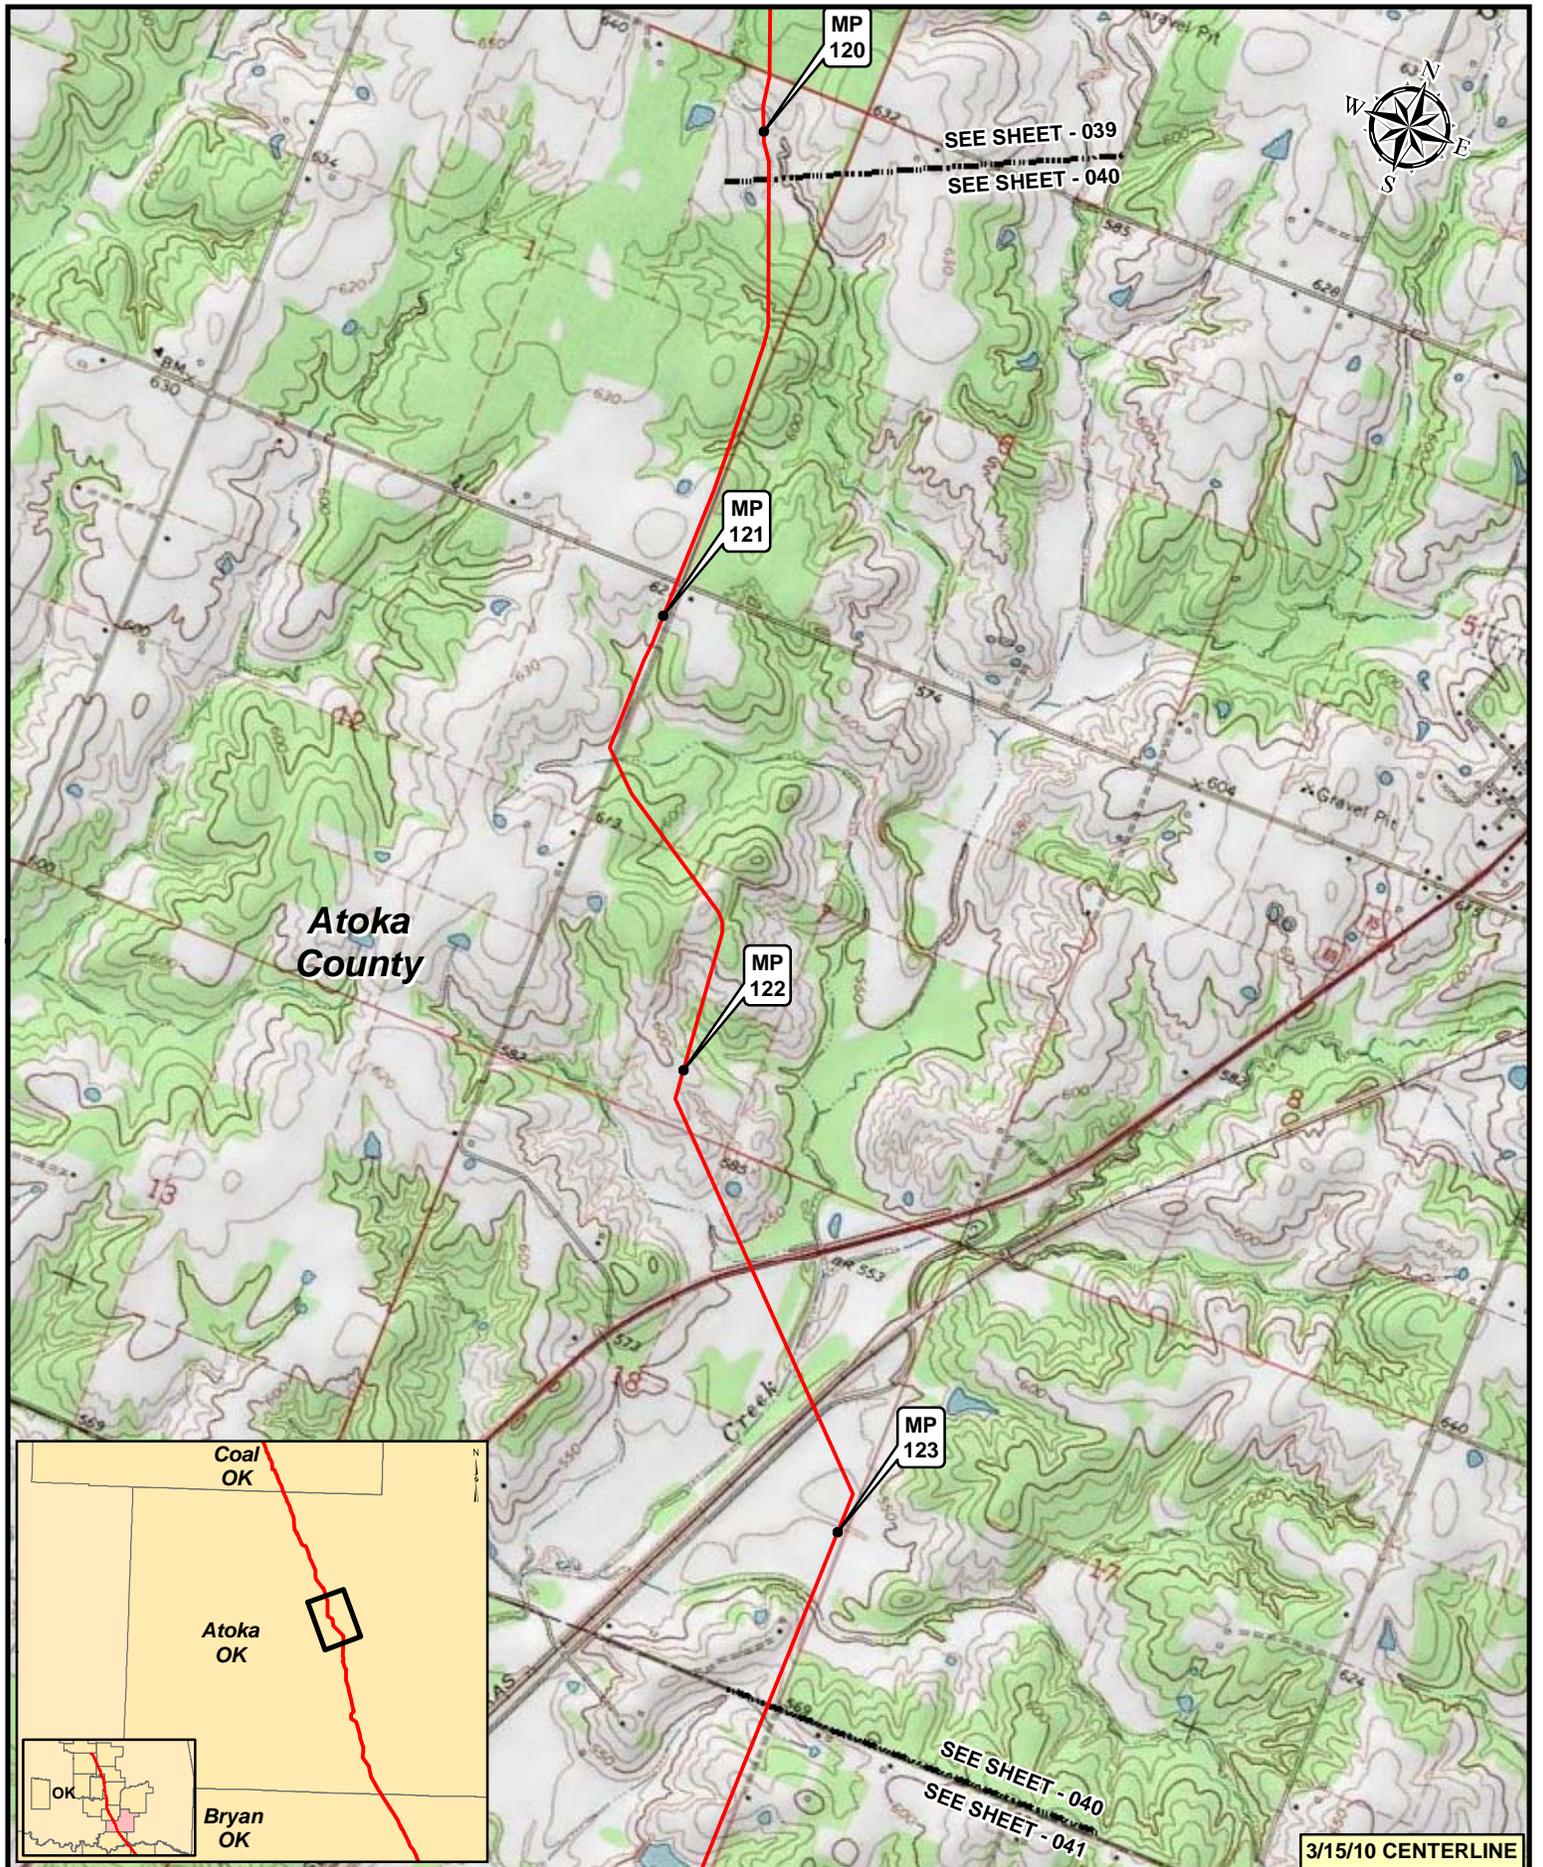

**Legend**

- KEYSTONE XL PROJECT
- MILEPOST
- PUMP STATION
- VALVE

NO.	REVISION	DATE	APPR.
2	ISSUED FOR OBS COMMENT SUBMITTAL TO U.S. DEPT. OF STATE (3.15.10 CL)	5.19.10	RG
1	ISSUED FOR SUPPLEMENTAL U.S. DEPT. OF STATE FILING (2.15.09 CL)	7.6.09	RG
0	ISSUED FOR UNITED STATES DEPARTMENT OF STATE (7.31.08 CL)	11.19.08	RG

Trow ENGINEERING CONSULTANTS INC.

0    500    1,000    2,000 Feet



SCALE	DATE	DRAWN	CHECKED	APPROVED
1:24000	11.19.08	GS	SS	RG

TransCanada  
*In Business to deliver*

**KEYSTONE XL PROJECT**  
**ROUTE SHEETS**  
**CUSHING, OKLAHOMA TO NEDERLAND, TEXAS**

PROJECT:	DRAWING NUMBER	SHEET	REVISION
50388X	XL-40-ML-2002-P-040-C	040	2

**3/15/10 CENTERLINE**

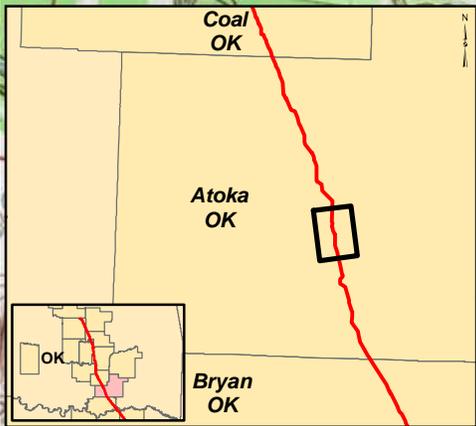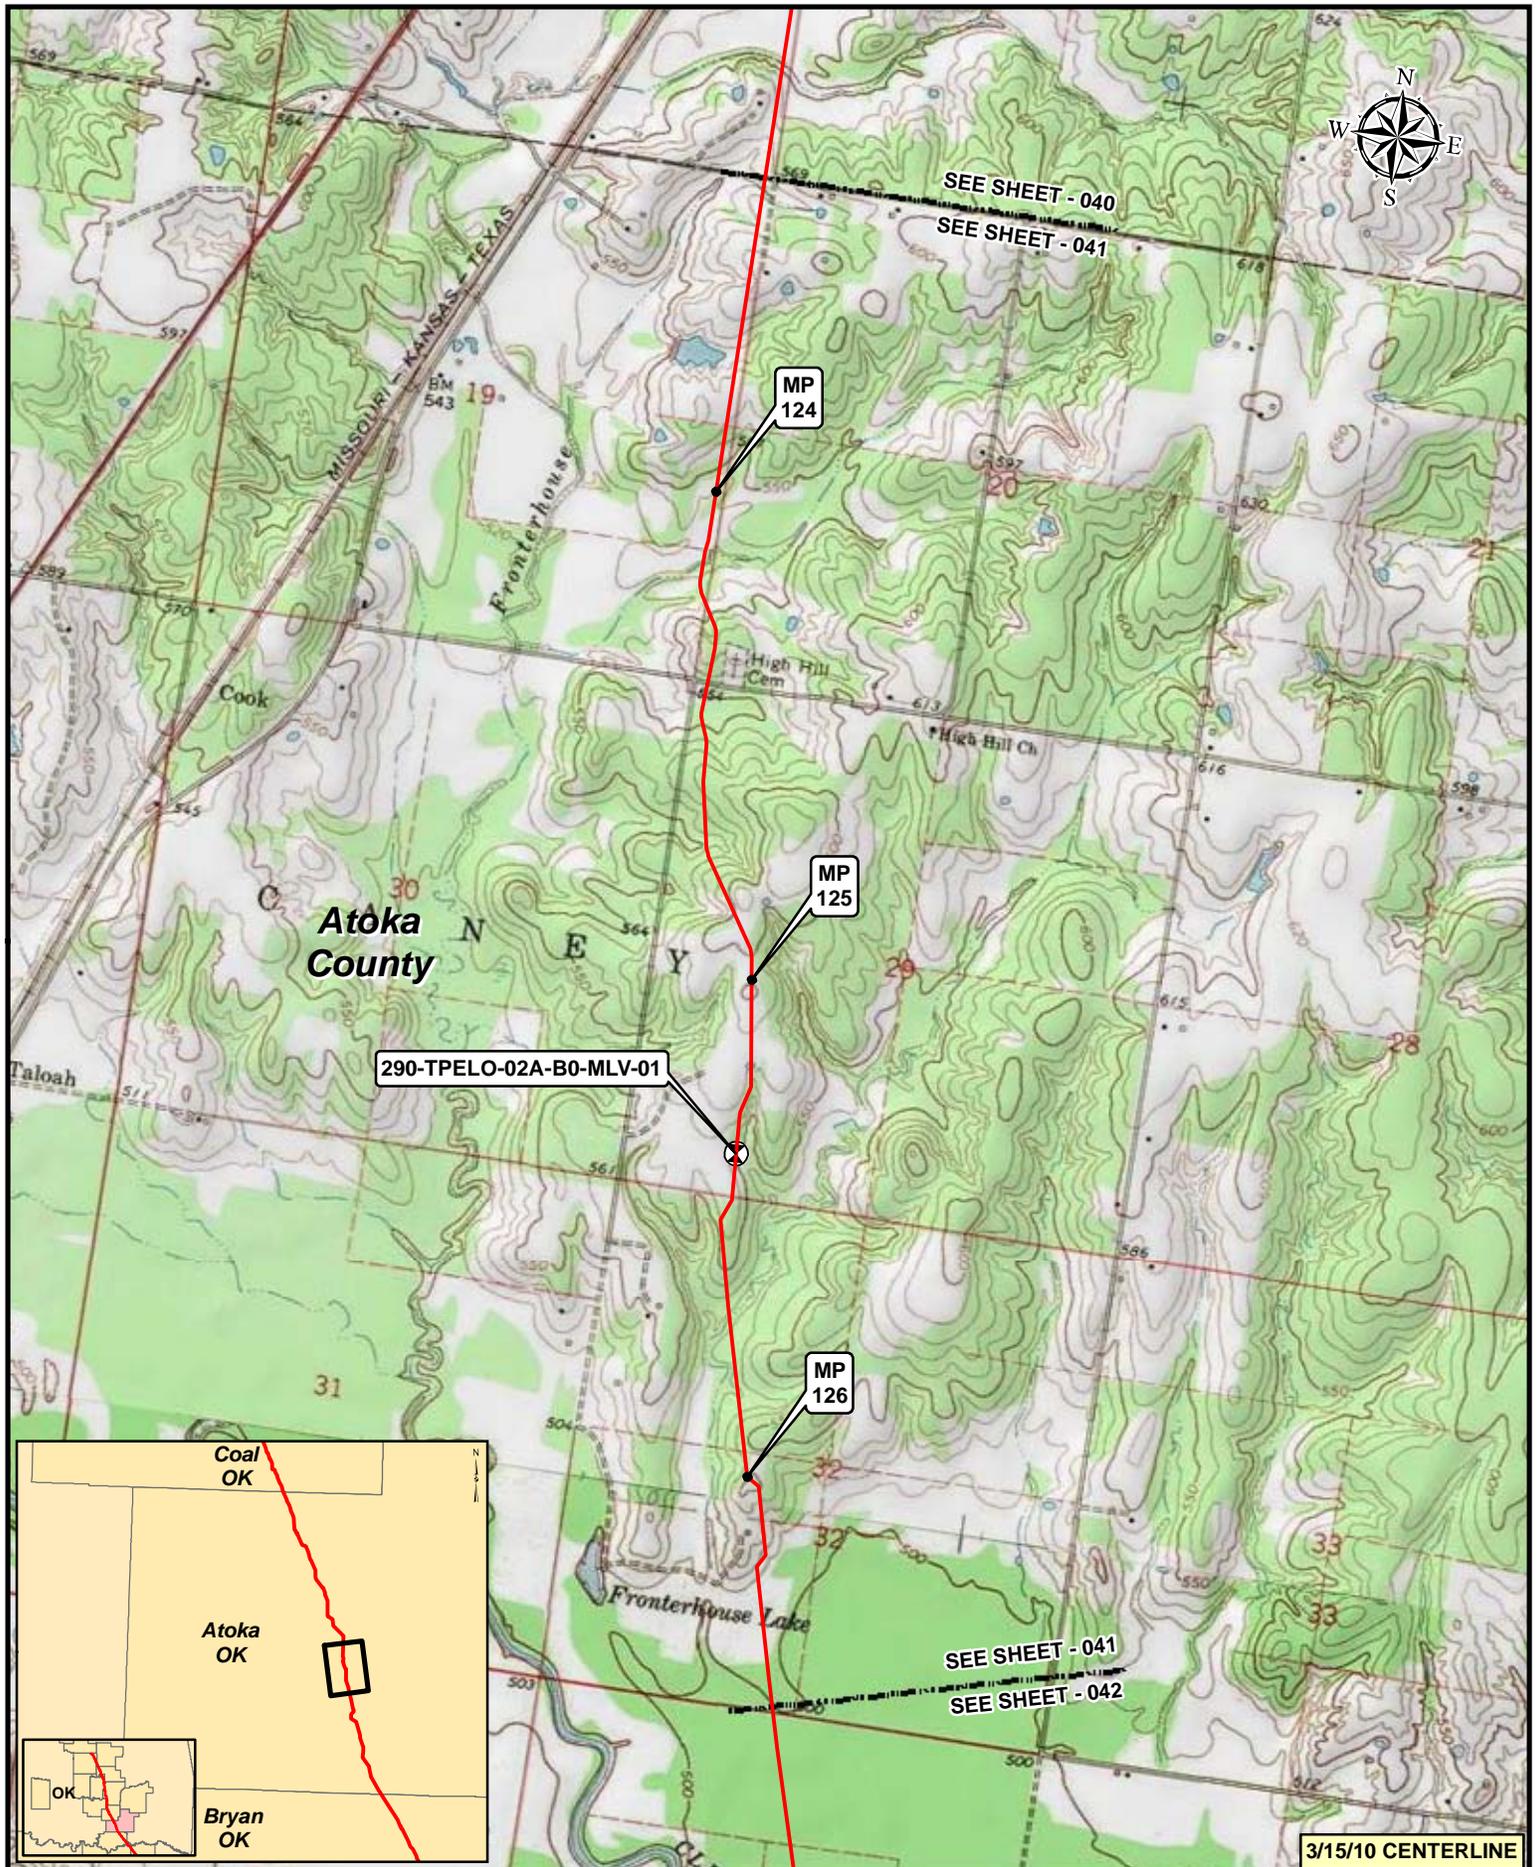


**Legend**

- KEYSTONE XL PROJECT
- PUMP STATION
- MILEPOST
- ⊗ VALVE

NO.	REVISION	DATE	APPR.
2	ISSUED FOR OBS COMMENT SUBMITTAL TO U.S. DEPT. OF STATE (3.15.10 CL)	5.19.10	RG
1	ISSUED FOR SUPPLEMENTAL U.S. DEPT. OF STATE FILING (2.15.09 CL)	7.6.09	RG
0	ISSUED FOR UNITED STATES DEPARTMENT OF STATE (7.31.08 CL)	11.19.08	RG

Prepared by:  
Trow TROW ENGINEERING CONSULTANTS INC.


**TransCanada**  
In Business to deliver

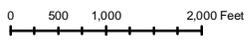

KEYSTONE XL PROJECT  
ROUTE SHEETS  
CUSHING, OKLAHOMA TO NEDERLAND, TEXAS

NO.	REVISION	DATE	APPR.	SCALE	DATE	DRAWN	CHECKED	APPROVED	PROJECT:	DRAWING NUMBER	SHEET	REVISION
					11.19.08	GS	SS	RG	50385X	XL-40-ML-2002-P-041-C	041	2

3/15/10 CENTERLINE

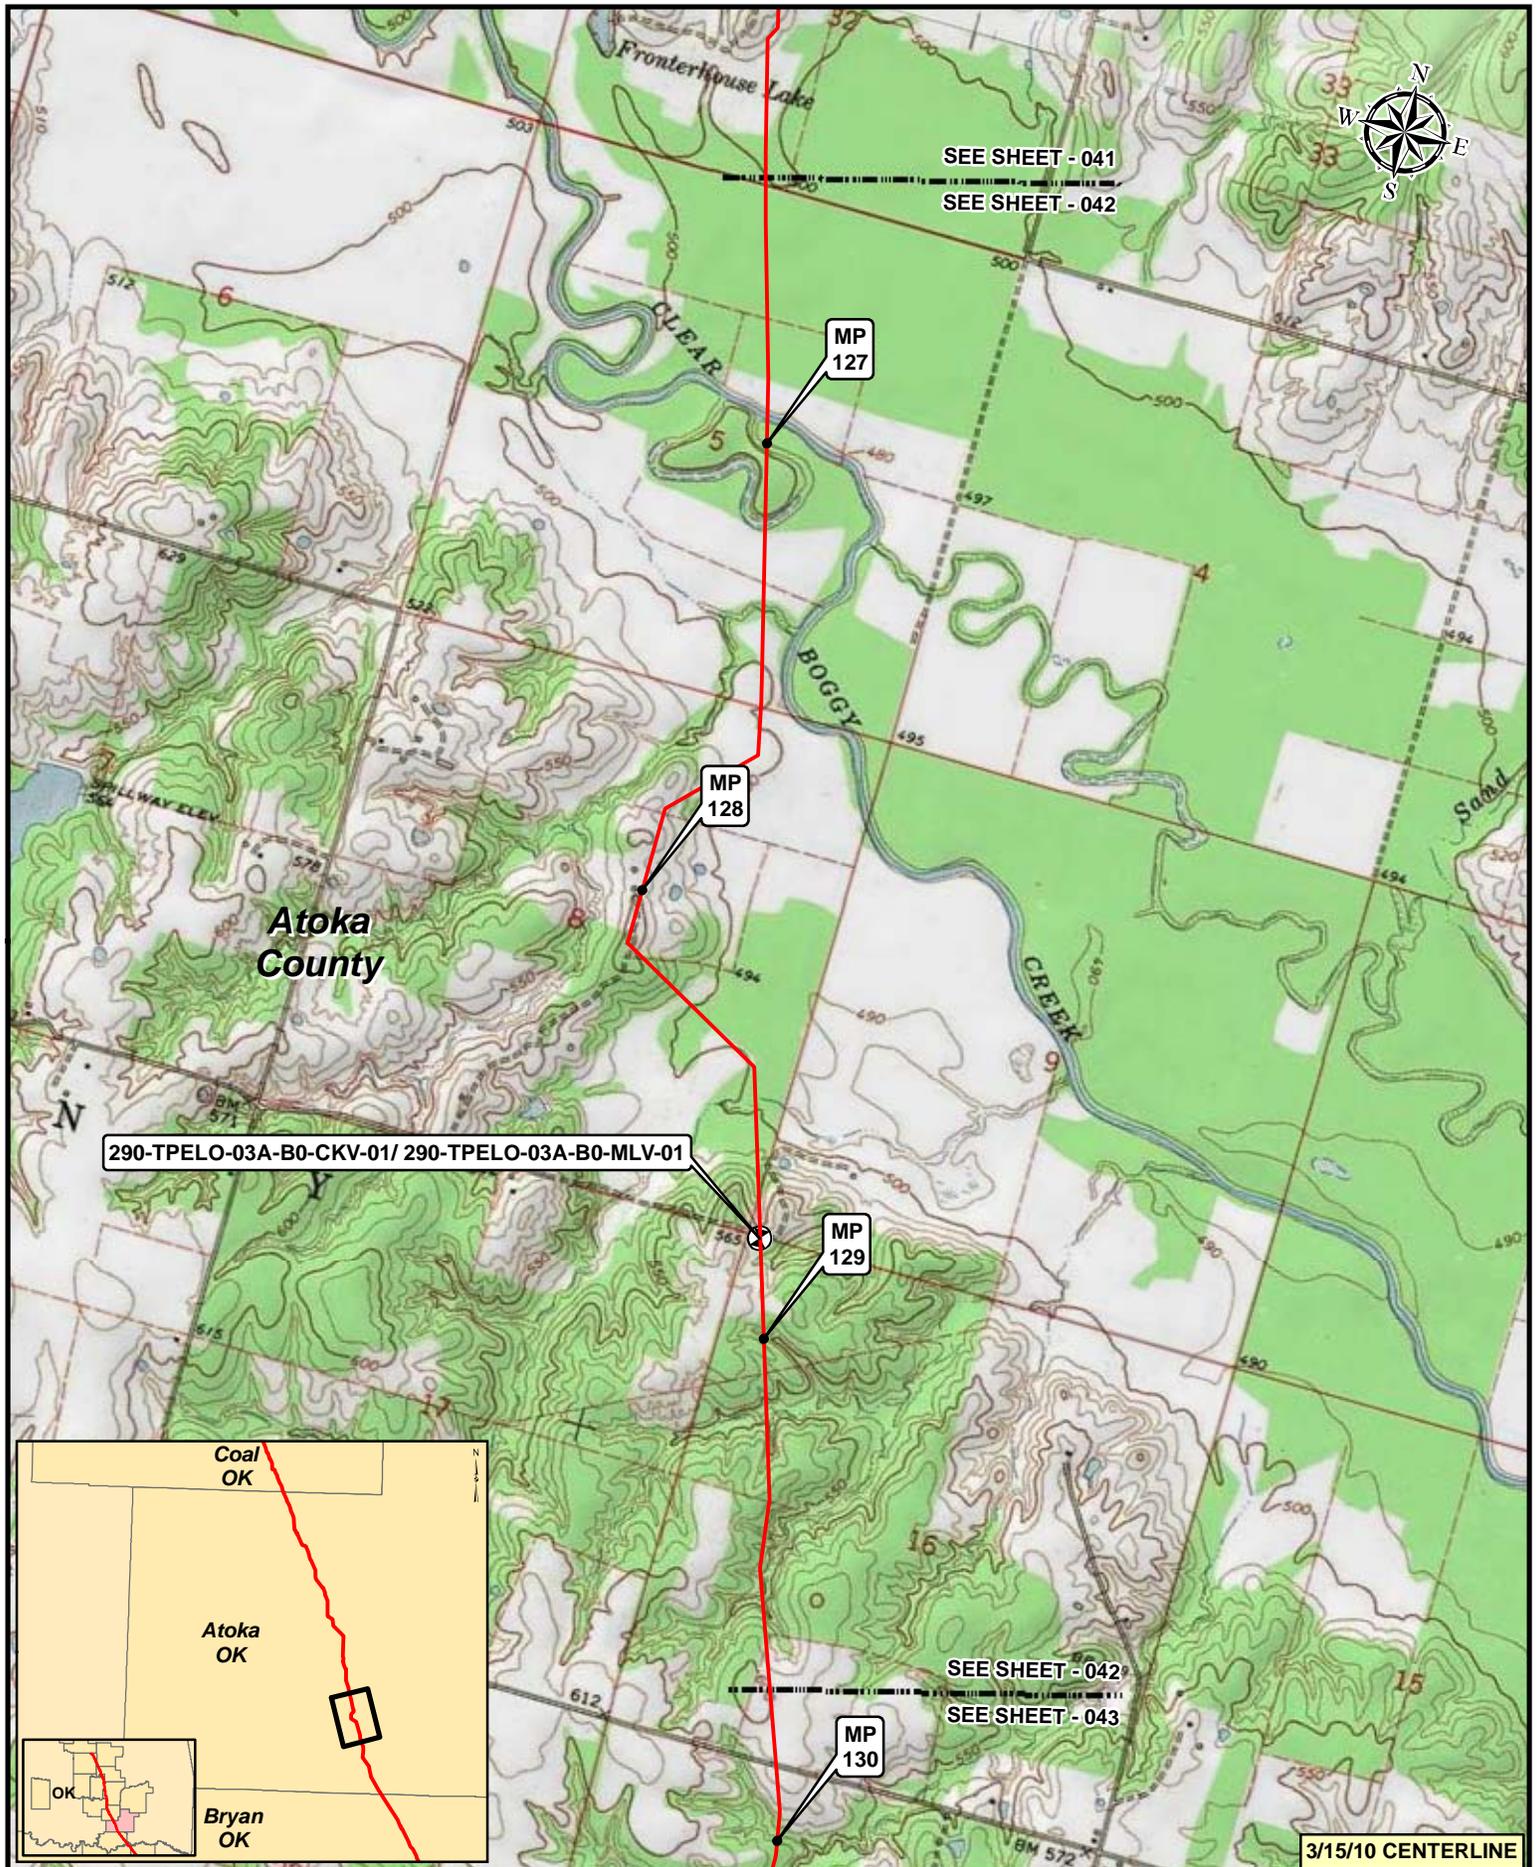

3/15/10 CENTERLINE


**Legend**

- KEYSTONE XL PROJECT
- PUMP STATION
- MILEPOST
- VALVE

NO.	REVISION	DATE	APPR.
2	ISSUED FOR OBS COMMENT SUBMITTAL TO U.S. DEPT. OF STATE (3.15.10 CL)	5.19.10	RG
1	ISSUED FOR SUPPLEMENTAL U.S. DEPT. OF STATE FILING (2.15.09 CL)	7.6.09	RG
0	ISSUED FOR UNITED STATES DEPARTMENT OF STATE (7.31.08 CL)	11.19.08	RG



Trow ENGINEERING CONSULTANTS INC.

**TransCanada**  
In Business to deliver

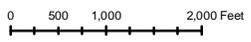

KEYSTONE XL PROJECT  
ROUTE SHEETS  
CUSHING, OKLAHOMA TO NEDERLAND, TEXAS

SCALE	DATE	DRAWN	CHECKED	APPROVED	PROJECT	DRAWING NUMBER	SHEET	REVISION
1:24000	11.19.08	GS	SS	RG	50388X	XL-40-ML-2002-P-042-Q	042	2

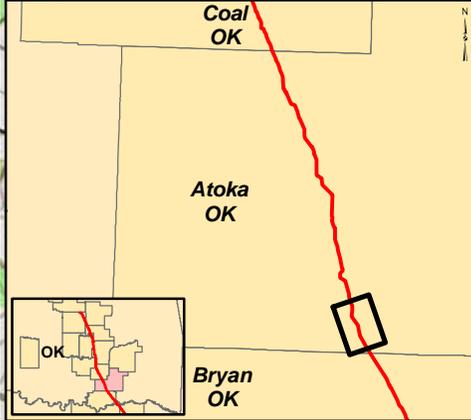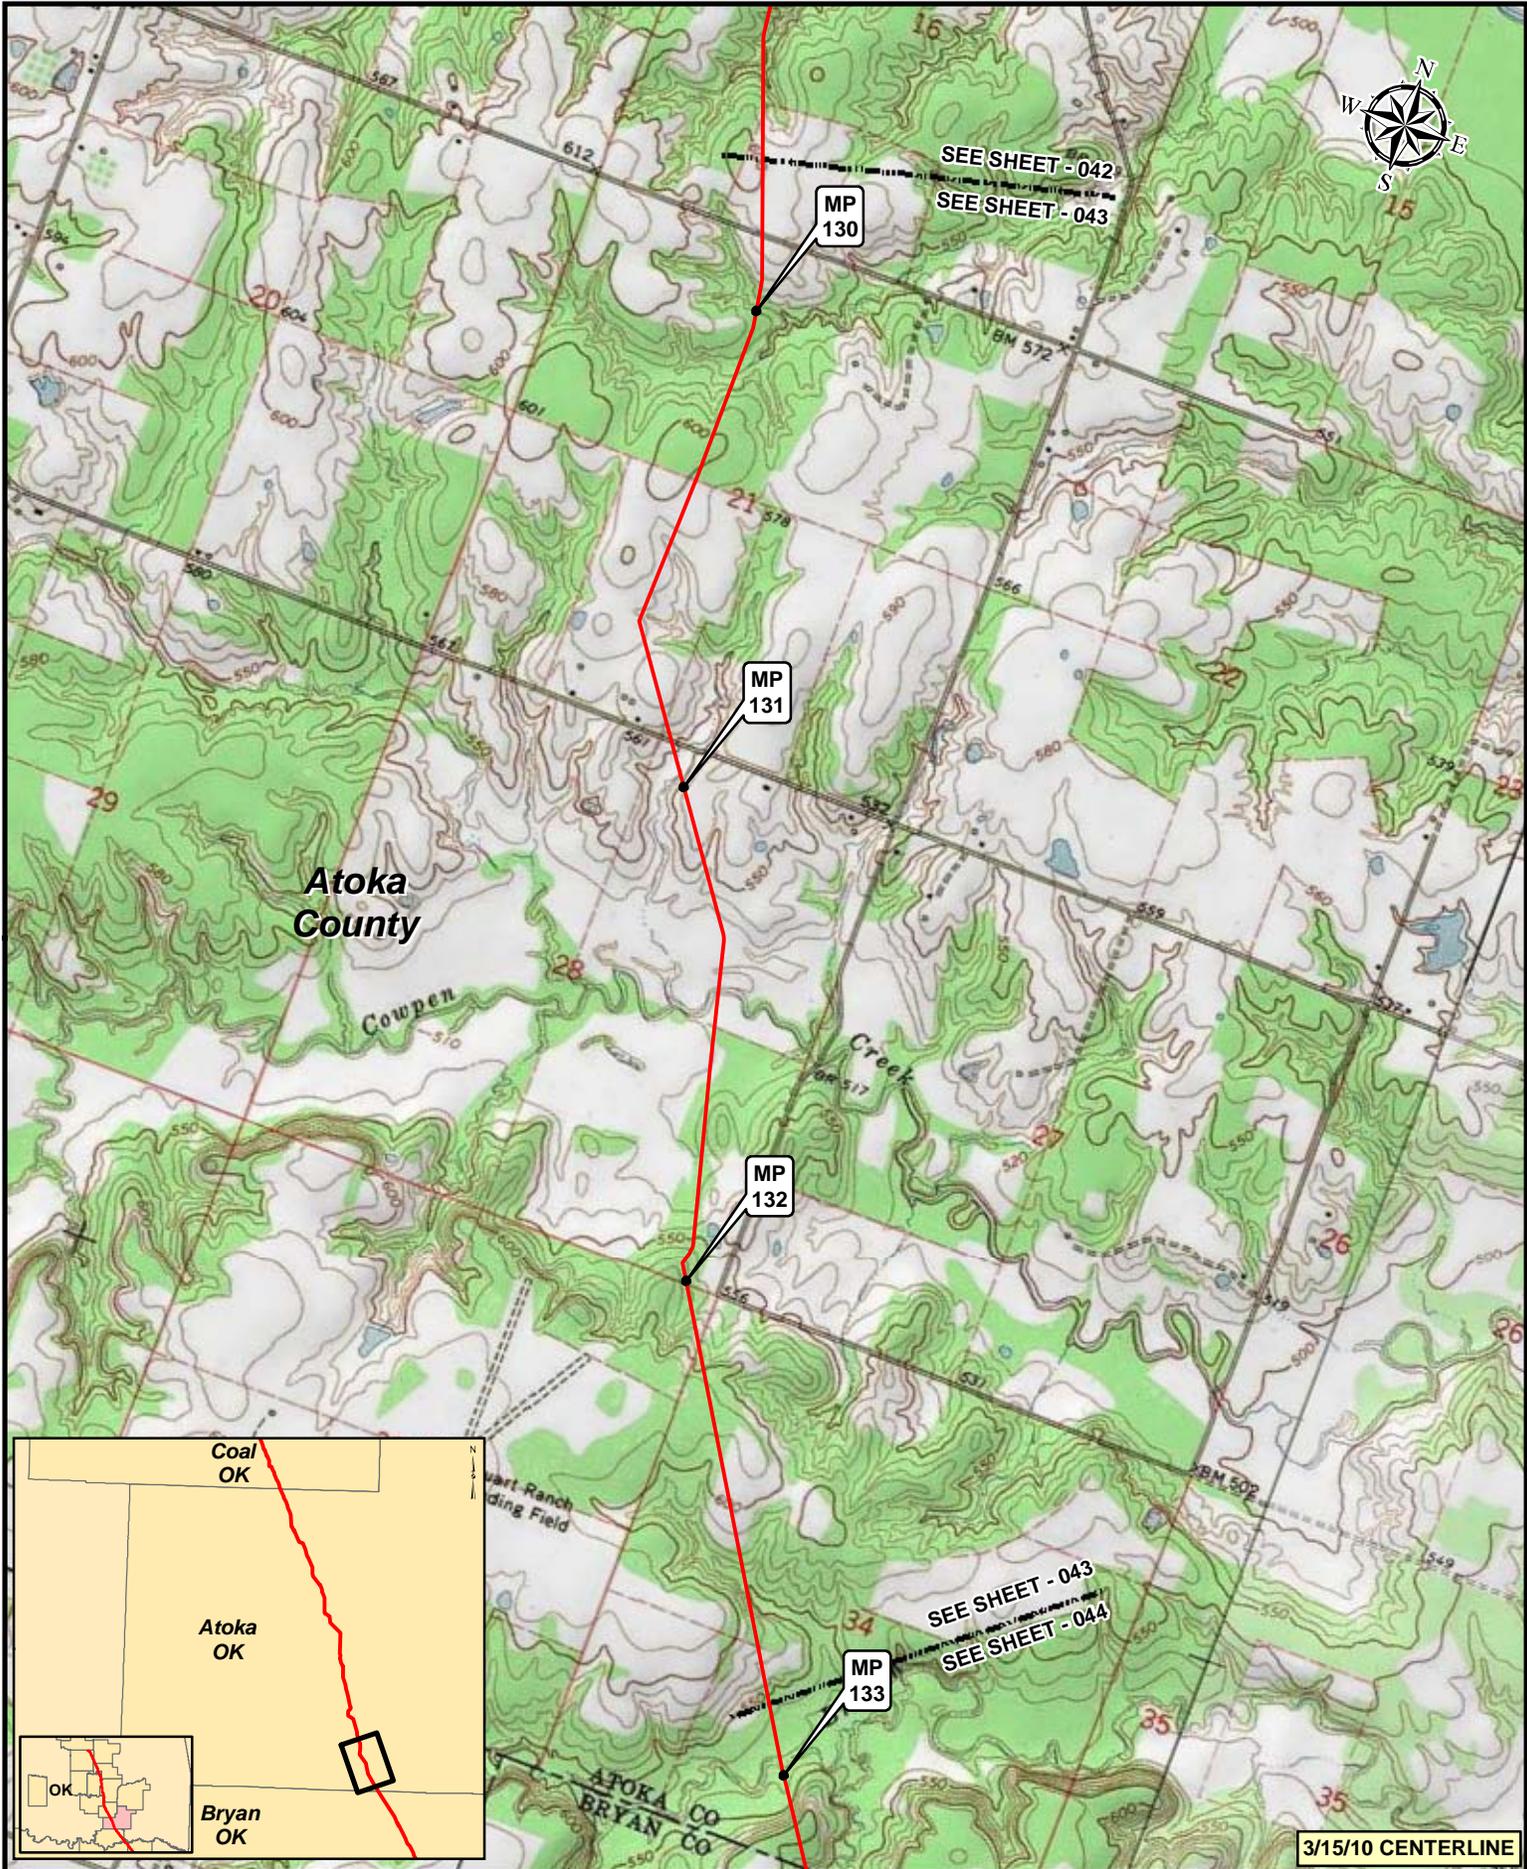


3/15/10 CENTERLINE

**Legend**

- KEYSTONE XL PROJECT
- PUMP STATION
- MILEPOST
- VALVE


NO.	REVISION	DATE	APPR.
2	ISSUED FOR OBS COMMENT SUBMITTAL TO U.S. DEPT. OF STATE (3.15.10 CL)	5.19.10	RG
1	ISSUED FOR SUPPLEMENTAL U.S. DEPT. OF STATE FILING (2.15.09 CL)	7.6.09	RG
0	ISSUED FOR UNITED STATES DEPARTMENT OF STATE (7.31.08 CL)	11.19.08	RG

Trow ENGINEERING CONSULTANTS INC.

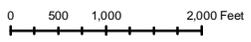

KEYSTONE XL PROJECT  
ROUTE SHEETS  
CUSHING, OKLAHOMA TO NEDERLAND, TEXAS

SCALE	DATE	DRAWN	CHECKED	APPROVED	PROJECT:	DRAWING NUMBER	SHEET	REVISION
1:24,000	11.19.08	GS	SS	RG	50388X	XL-40-ML-2002-P-043-C	043	2

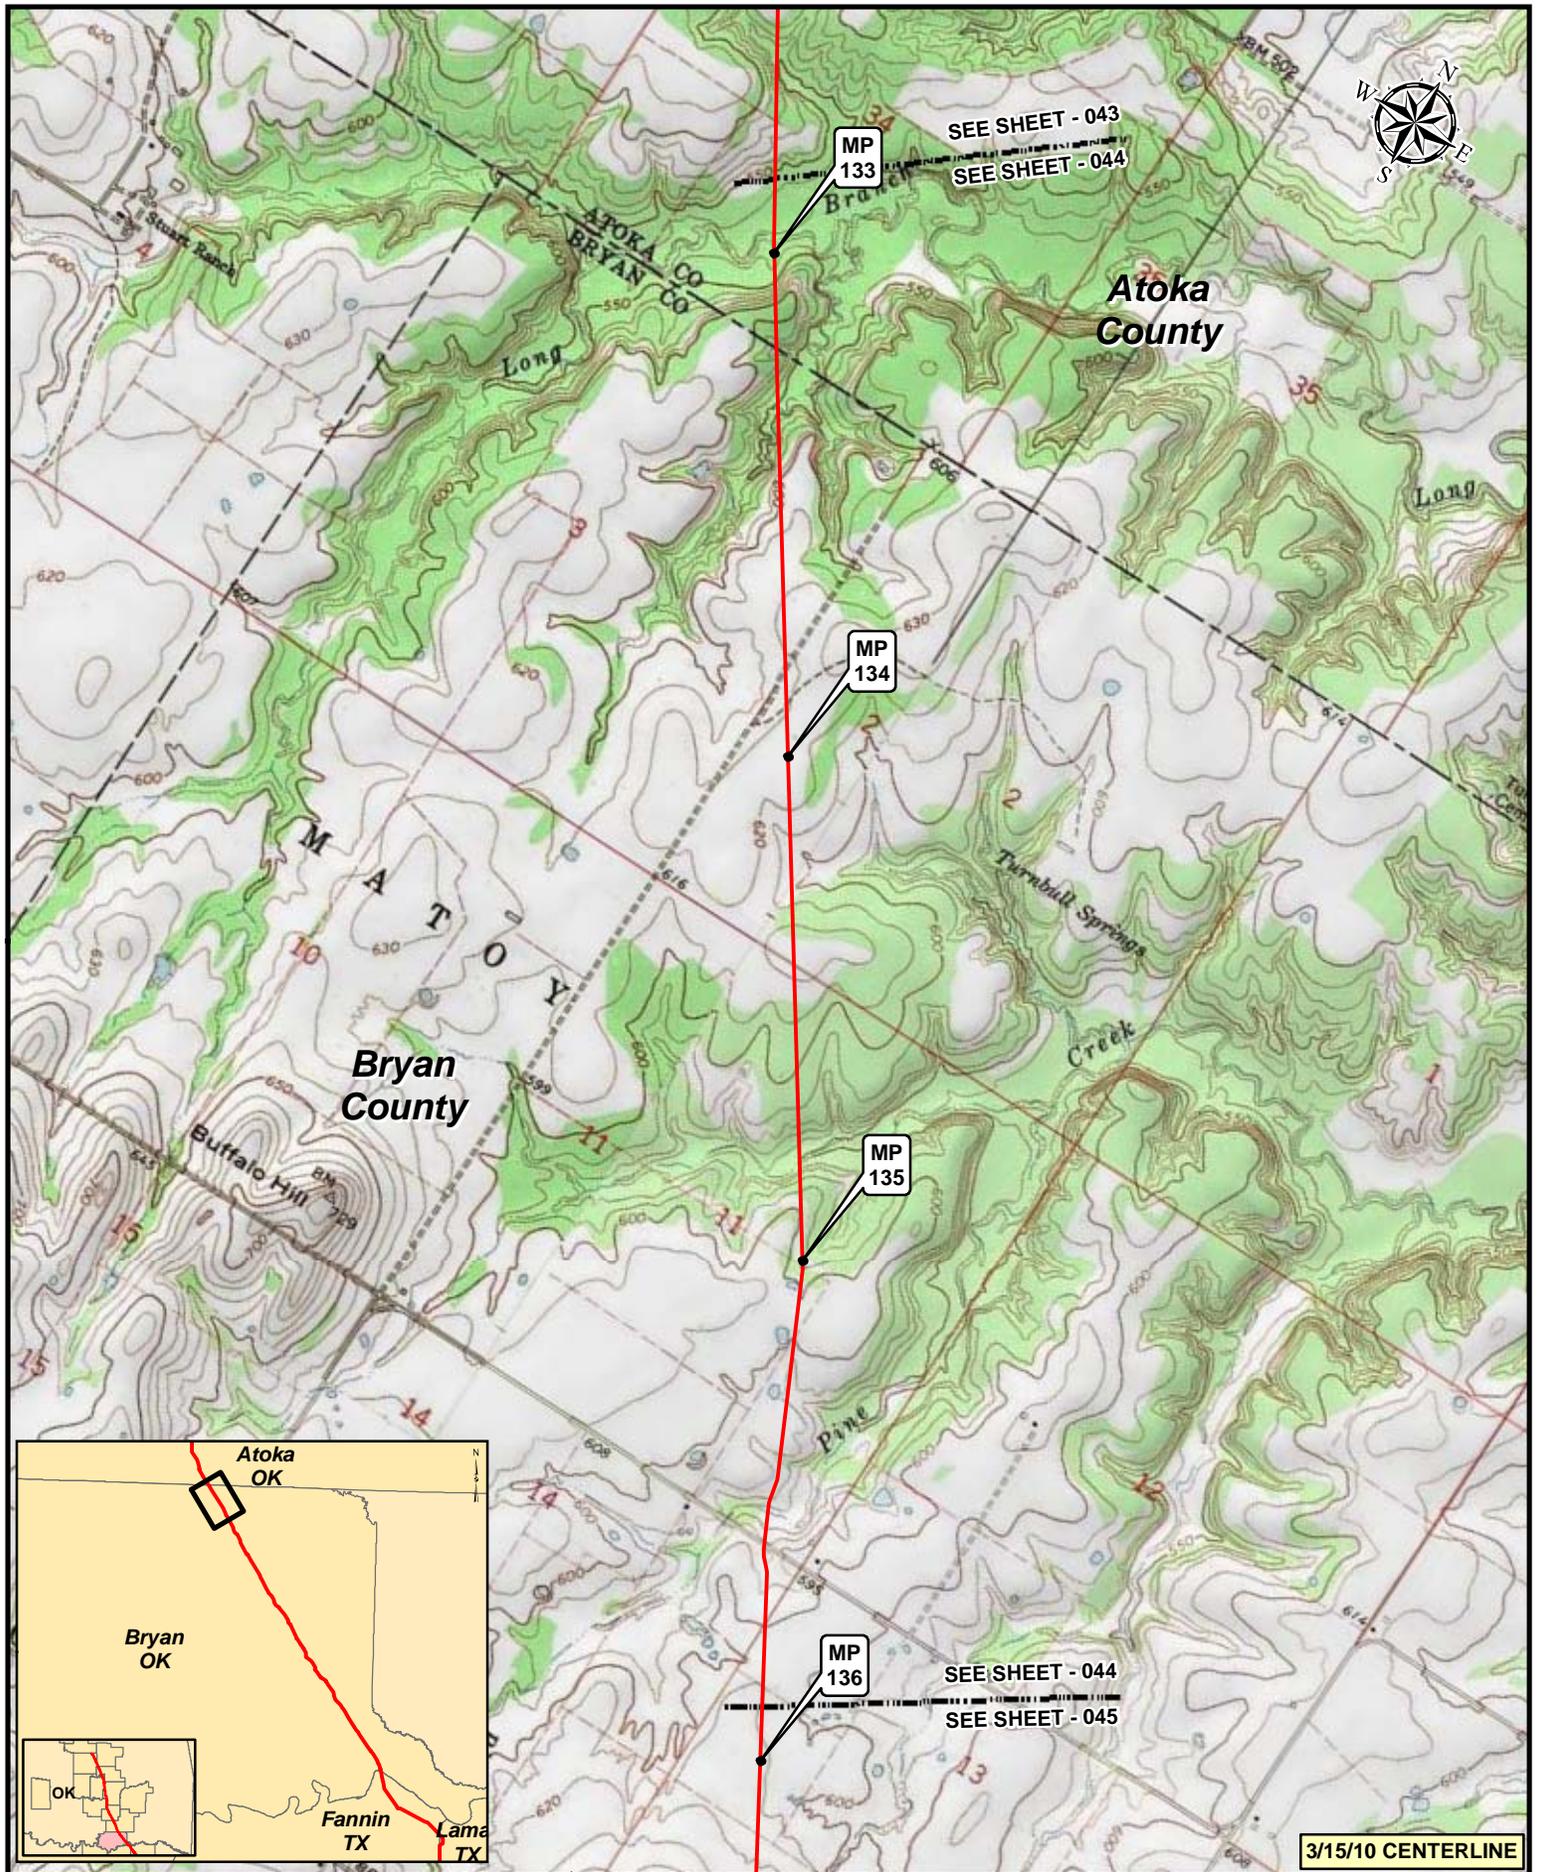


SEE SHEET - 043  
SEE SHEET - 044

**Atoka  
County**

**Bryan  
County**

**3/15/10 CENTERLINE**

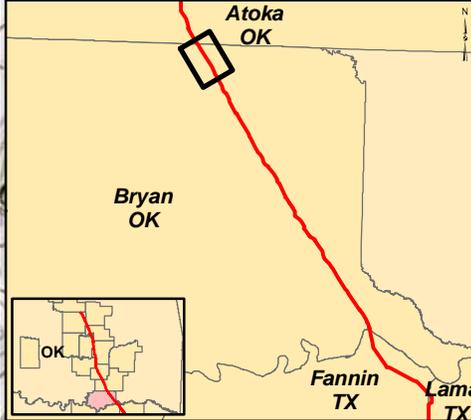


**Legend**

- KEYSTONE XL PROJECT
- PUMP STATION
- MILEPOST
- VALVE

NO.	REVISION	DATE	APPR.
2	ISSUED FOR OBS COMMENT SUBMITTAL TO U.S. DEPT. OF STATE (3.15.10 CL)	5.19.10	RG
1	ISSUED FOR SUPPLEMENTAL U.S. DEPT. OF STATE FILING (2.15.09 CL)	7.6.09	RG
0	ISSUED FOR UNITED STATES DEPARTMENT OF STATE (7.31.08 CL)	11.19.08	RG

Trow ENGINEERING CONSULTANTS INC.

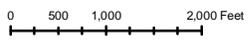


**TransCanada**  
*In Business to deliver*

**KEYSTONE XL PROJECT  
ROUTE SHEETS  
CUSHING, OKLAHOMA TO NEDERLAND, TEXAS**

PROJECT:	DRAWING NUMBER:	SHEET:	REVISION:
50388X	XL-40-ML-2002-P-044-C	044	2

SCALE:	DATE:	DRAWN:	CHECKED:	APPROVED:
1:24,000	11.19.08	GS	SS	RG

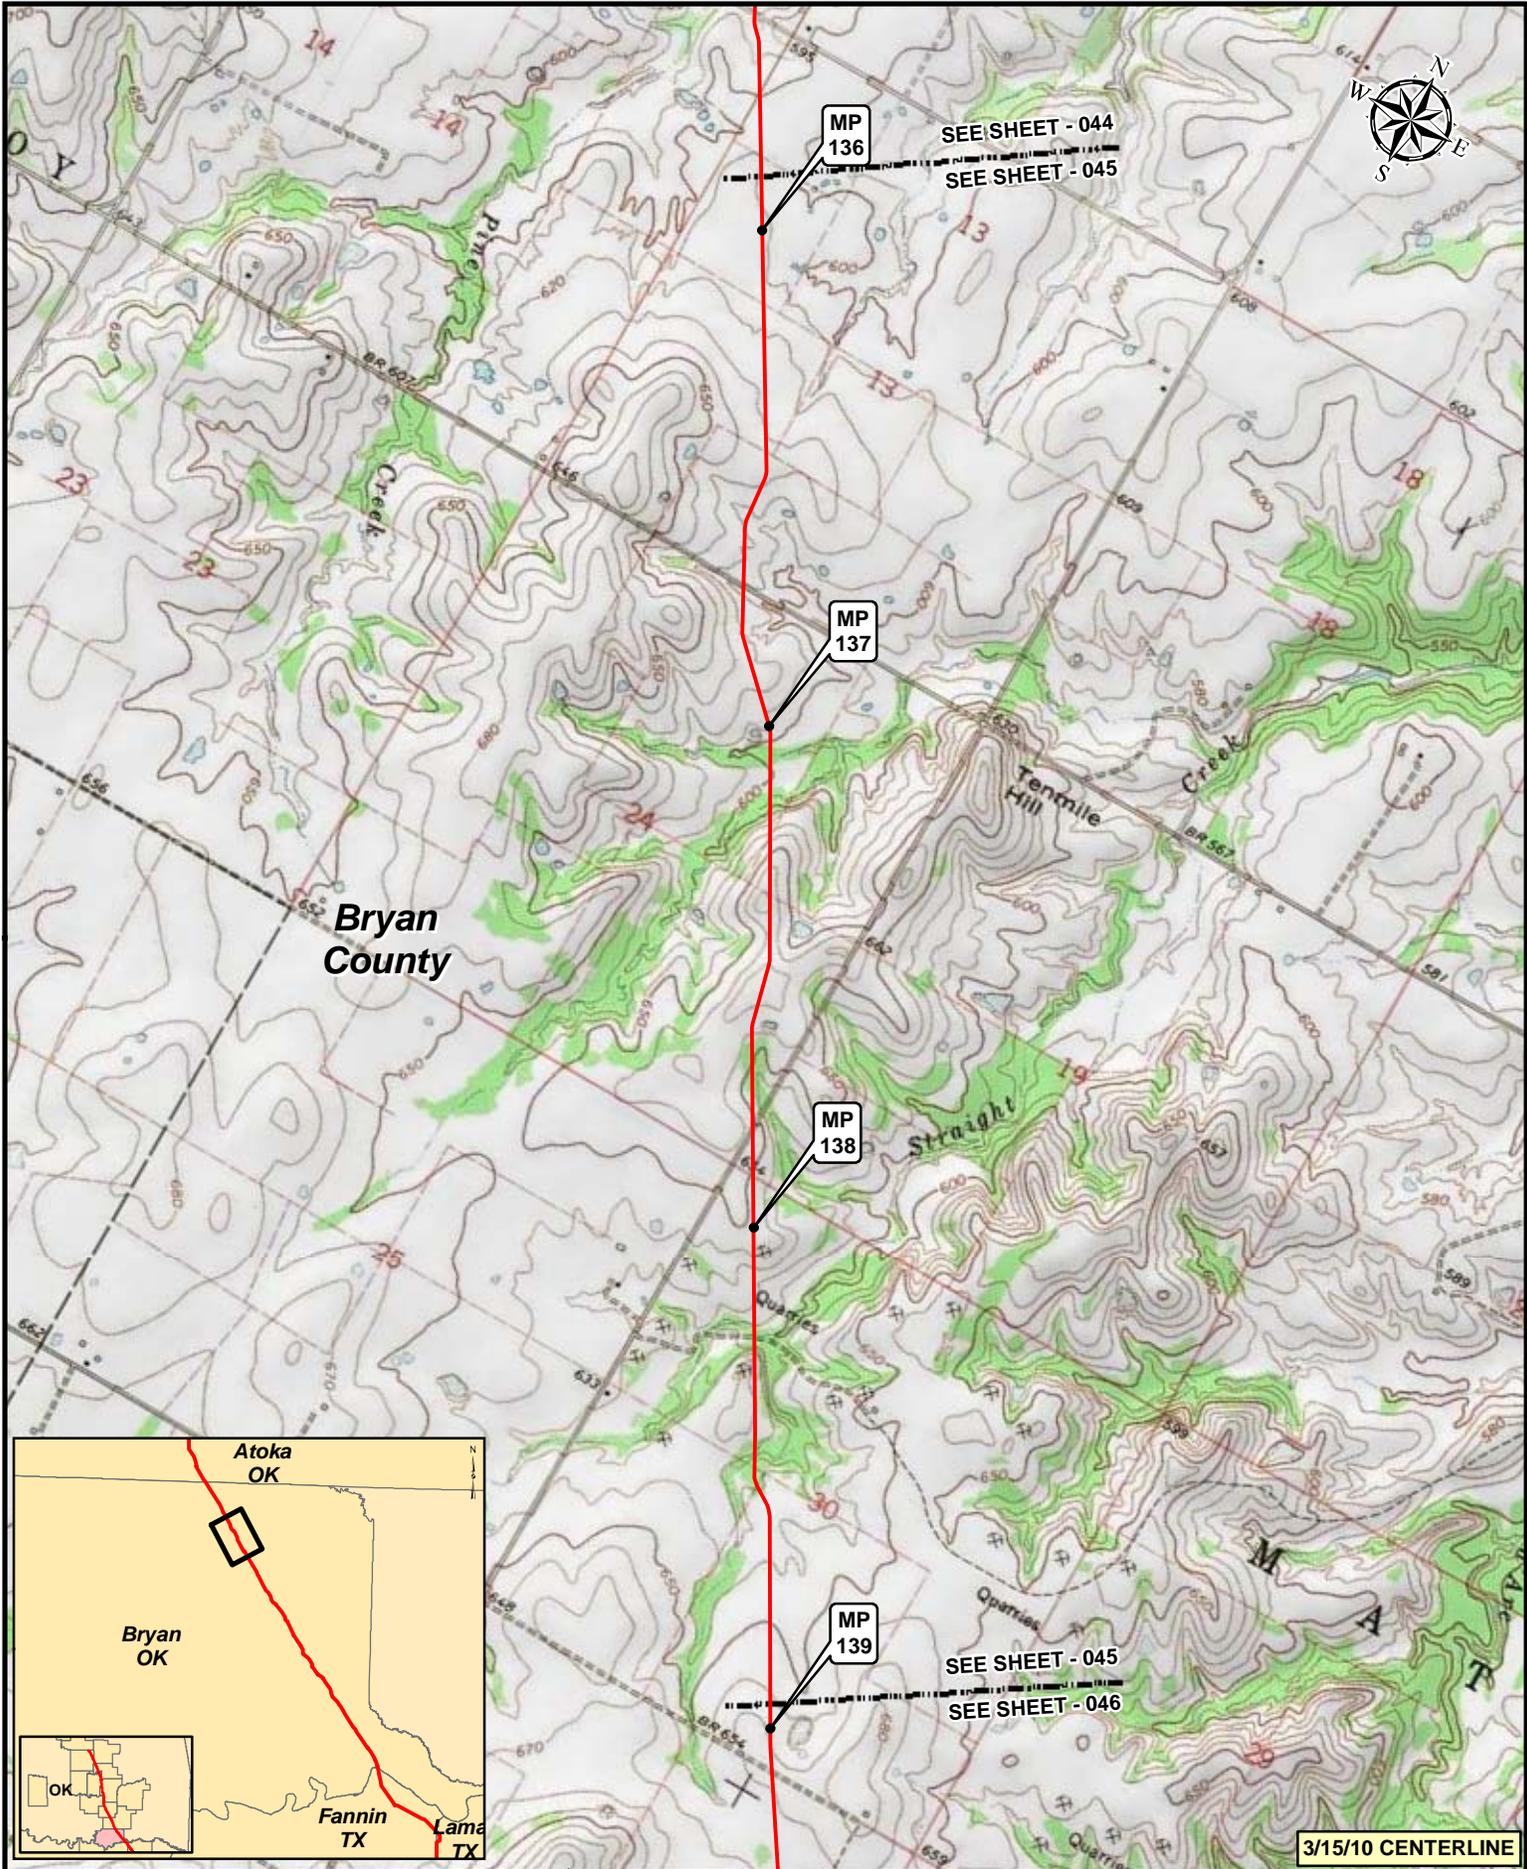

MP 136

SEE SHEET - 044  
SEE SHEET - 045

MP 137


MP 138

MP 139

SEE SHEET - 045  
SEE SHEET - 046

Bryan County

3/15/10 CENTERLINE

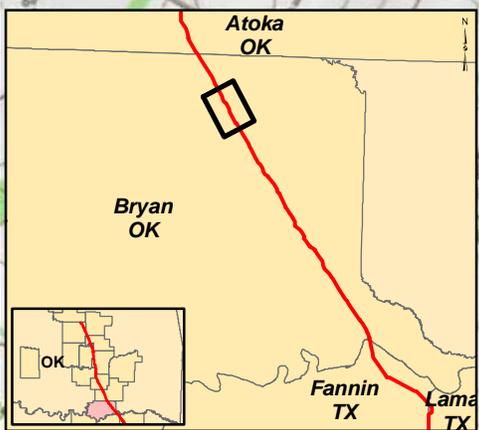


**Legend**

- KEYSTONE XL PROJECT
- PUMP STATION
- MILEPOST
- VALVE


NO.	REVISION	DATE	APPR.
2	ISSUED FOR OBS COMMENT SUBMITTAL TO U.S. DEPT. OF STATE (3.15.10 CL)	5.19.10	RG
1	ISSUED FOR SUPPLEMENTAL U.S. DEPT. OF STATE FILING (2.15.09 CL)	7.6.09	RG
0	ISSUED FOR UNITED STATES DEPARTMENT OF STATE (7.31.08 CL)	11.19.08	RG

Trow ENGINEERING CONSULTANTS INC.

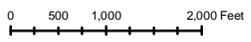

KEYSTONE XL PROJECT  
ROUTE SHEETS  
CUSHING, OKLAHOMA TO NEDERLAND, TEXAS

SCALE	DATE	DRAWN	CHECKED	APPROVED	PROJECT	DRAWING NUMBER	SHEET	REVISION
1:24000	11.19.08	GS	SS	RG	50388X	XL-40-ML-2002-P-045-C	045	2

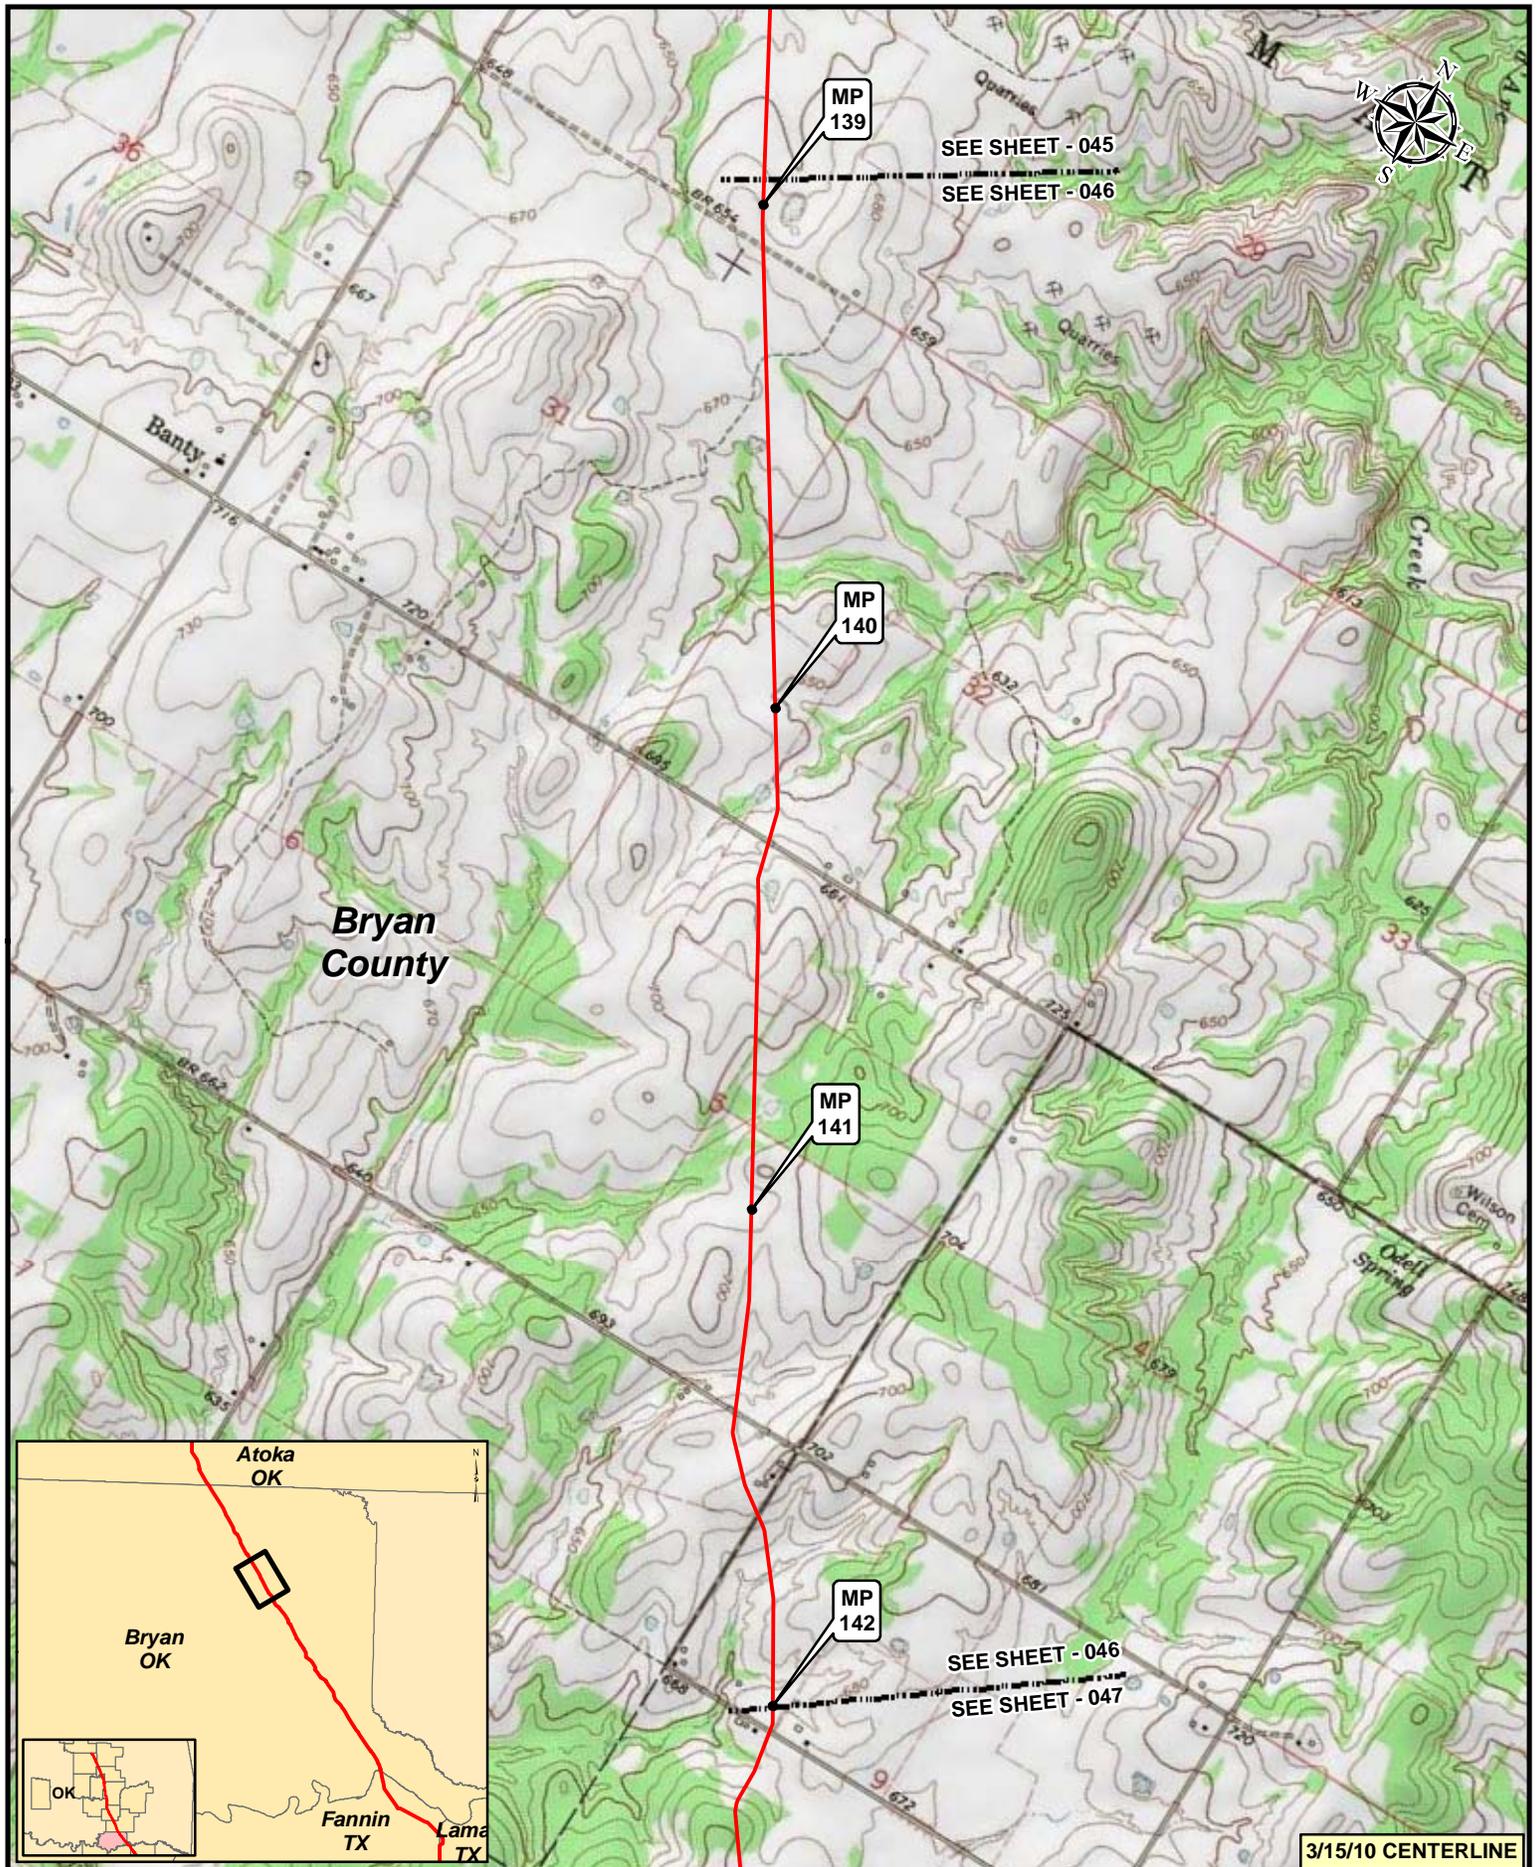

3/15/10 CENTERLINE



**Legend**

- KEYSTONE XL PROJECT
- PUMP STATION
- MILEPOST
- VALVE

NO.	REVISION	DATE	APPR.
2	ISSUED FOR OBS COMMENT SUBMITTAL TO U.S. DEPT. OF STATE (3.15.10 CL)	5.19.10	RG
1	ISSUED FOR SUPPLEMENTAL U.S. DEPT. OF STATE FILING (2.15.09 CL)	7.6.09	RG
0	ISSUED FOR UNITED STATES DEPARTMENT OF STATE (7.31.08 CL)	11.19.08	RG

SCALE: 1:24000	
DATE	11.19.08
DRAWN	GS
CHECKED	SS
APPROVED	RG

<b>KEYSTONE XL PROJECT</b> <b>ROUTE SHEETS</b> <b>CUSHING, OKLAHOMA TO NEDERLAND, TEXAS</b>			
PROJECT:	DRAWING NUMBER:	SHEET:	REVISION:
50388X	XL-40-ML-2002-P-046-C	046	2

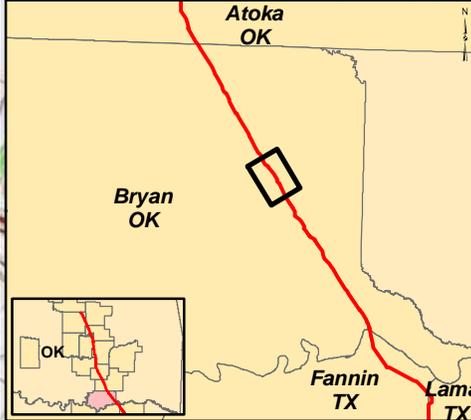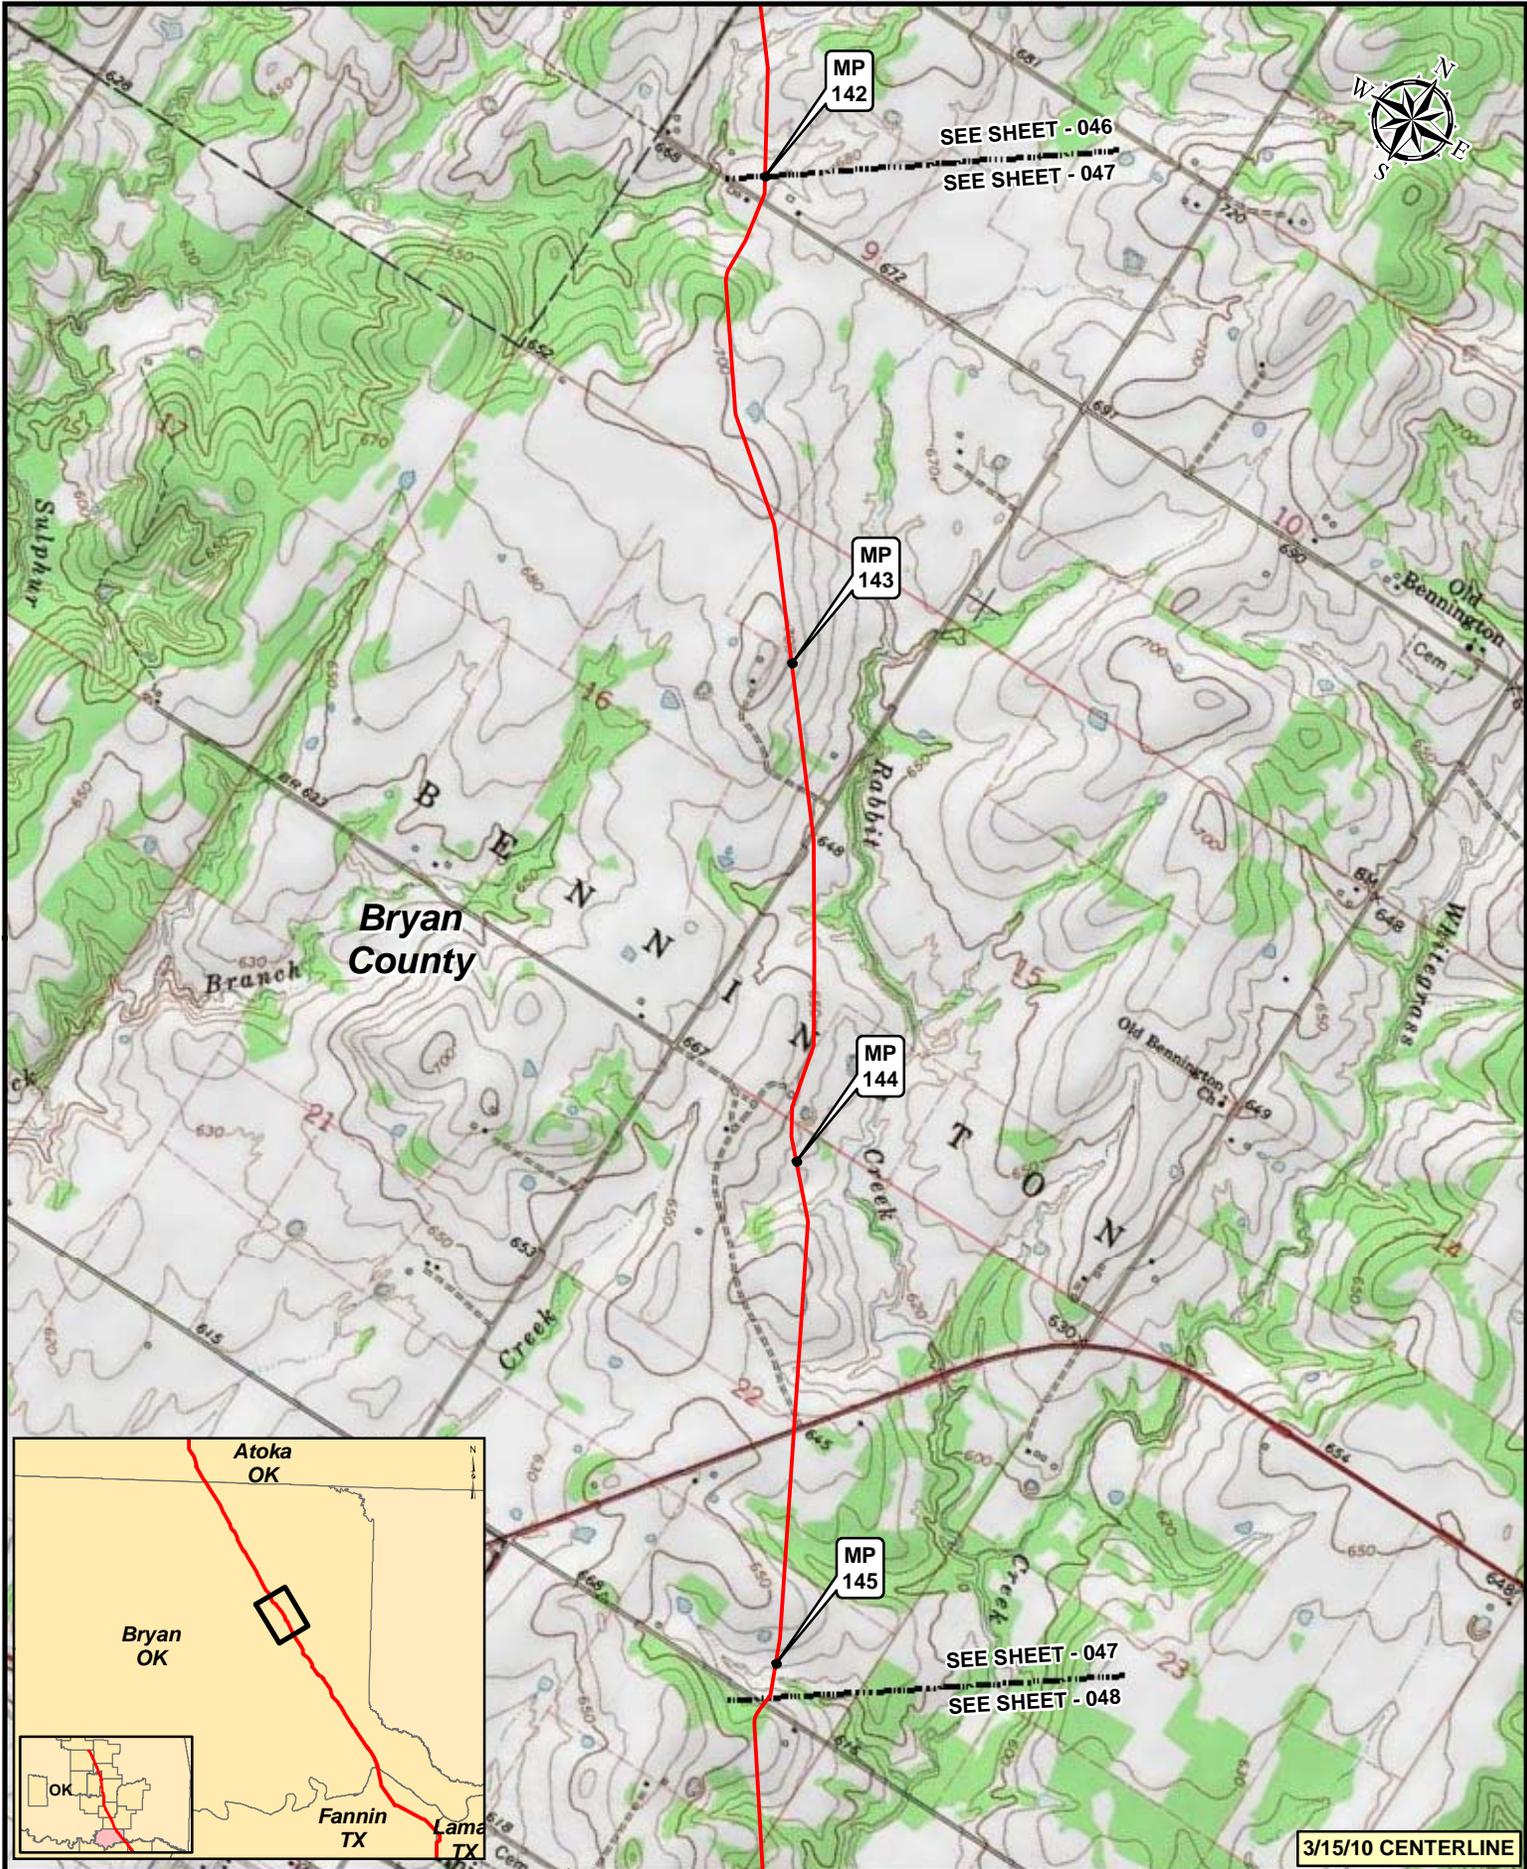


**Legend**

- KEYSTONE XL PROJECT
- PUMP STATION
- MILEPOST
- VALVE

NO.	REVISION	DATE	APPR.
2	ISSUED FOR OBS COMMENT SUBMITTAL TO U.S. DEPT. OF STATE (3.15.10 CL)	5.19.10	RG
1	ISSUED FOR SUPPLEMENTAL U.S. DEPT. OF STATE FILING (2.15.09 CL)	7.6.09	RG
0	ISSUED FOR UNITED STATES DEPARTMENT OF STATE (7.31.08 CL)	11.19.08	RG

Trow ENGINEERING CONSULTANTS INC.

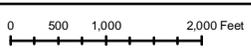


SCALE	DATE	DRAWN	CHECKED	APPROVED
1:24,000	11.19.08	GS	SS	RG

**TransCanada**  
In Business to deliver

**KEYSTONE XL PROJECT  
ROUTE SHEETS  
CUSHING, OKLAHOMA TO NEDERLAND, TEXAS**


PROJECT:	DRAWING NUMBER	SHEET	REVISION
50385X	XL-40-ML-2002-P-047-C	047	2

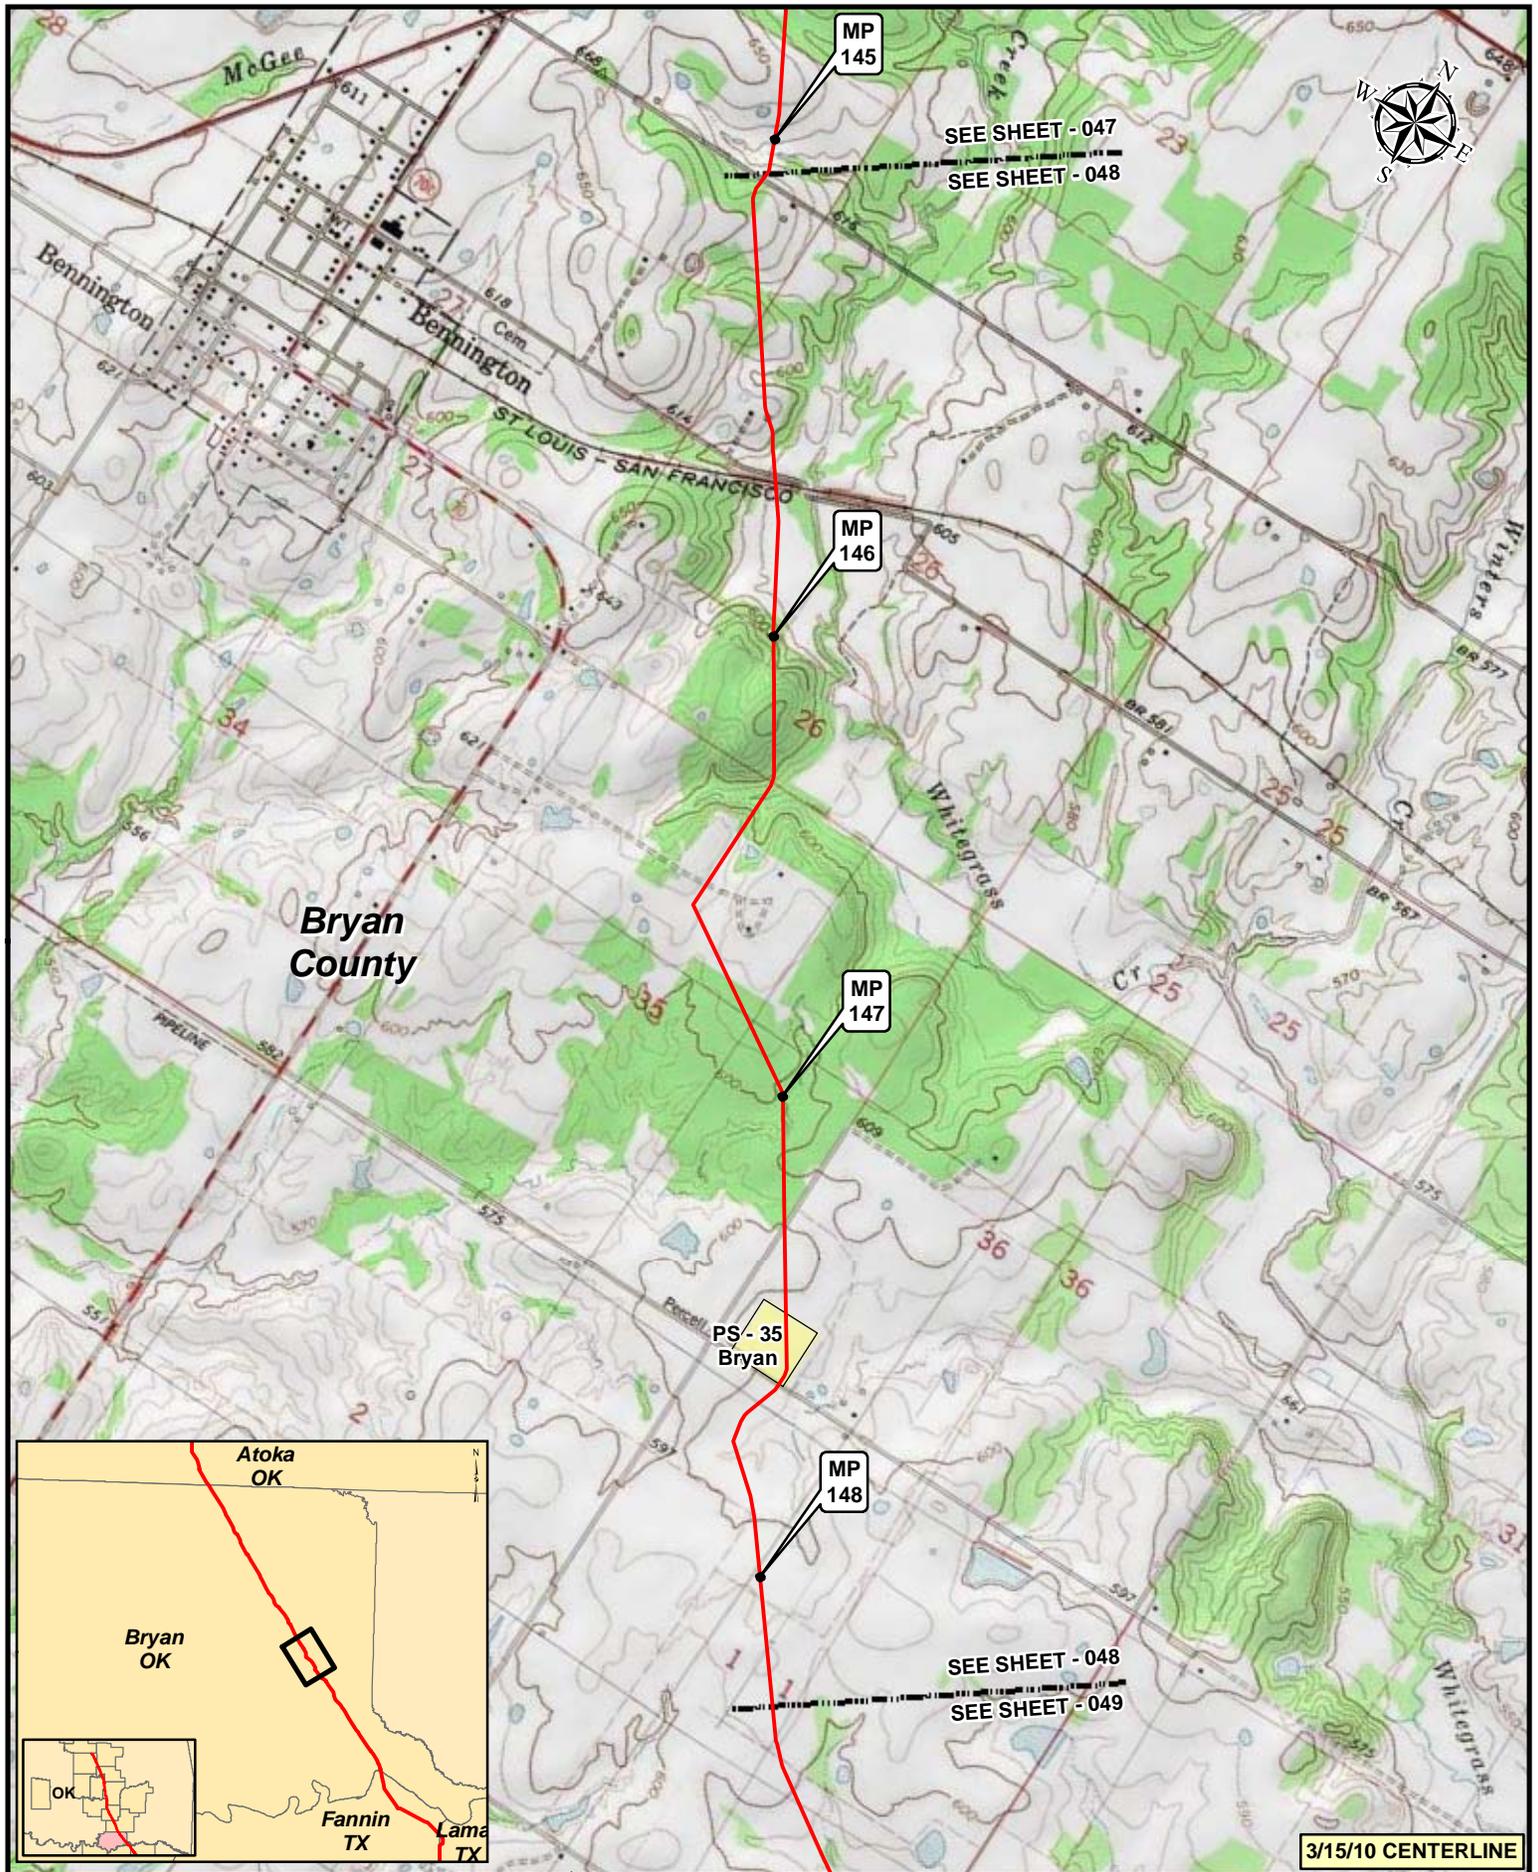

SEE SHEET - 047  
SEE SHEET - 048

SEE SHEET - 048  
SEE SHEET - 049

3/15/10 CENTERLINE

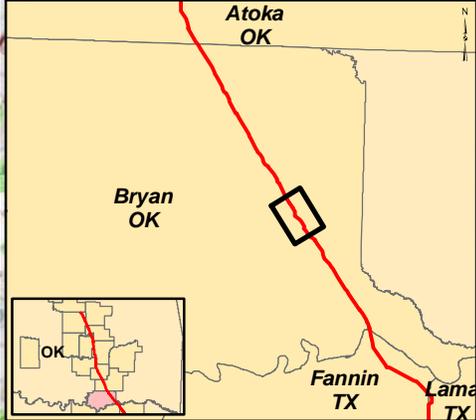


**Legend**

- KEYSTONE XL PROJECT
- PUMP STATION
- MILEPOST
- VALVE

NO.	REVISION	DATE	APPR.
2	ISSUED FOR OBS COMMENT SUBMITTAL TO U.S. DEPT. OF STATE (3.15.10 CL)	5.19.10	RG
1	ISSUED FOR SUPPLEMENTAL U.S. DEPT. OF STATE FILING (2.15.09 CL)	7.6.09	RG
0	ISSUED FOR UNITED STATES DEPARTMENT OF STATE (7.31.08 CL)	11.19.08	RG



Trow ENGINEERING CONSULTANTS INC.

TransCanada  
In Business to deliver

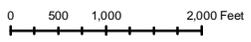

KEYSTONE XL PROJECT  
ROUTE SHEETS  
CUSHING, OKLAHOMA TO NEDERLAND, TEXAS

SCALE	DATE	DRAWN	CHECKED	APPROVED	PROJECT:	DRAWING NUMBER	SHEET	REVISION
1:24000	11.19.08	GS	SS	RG	50388X	XL-40-ML-2002-P-048-C	048	2

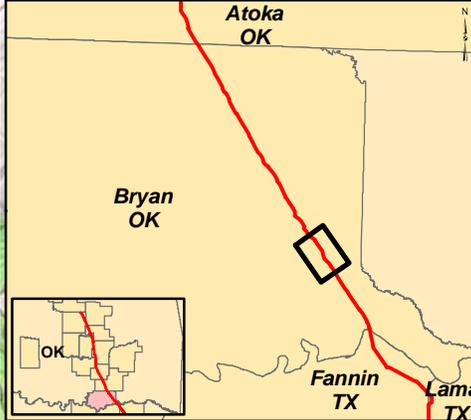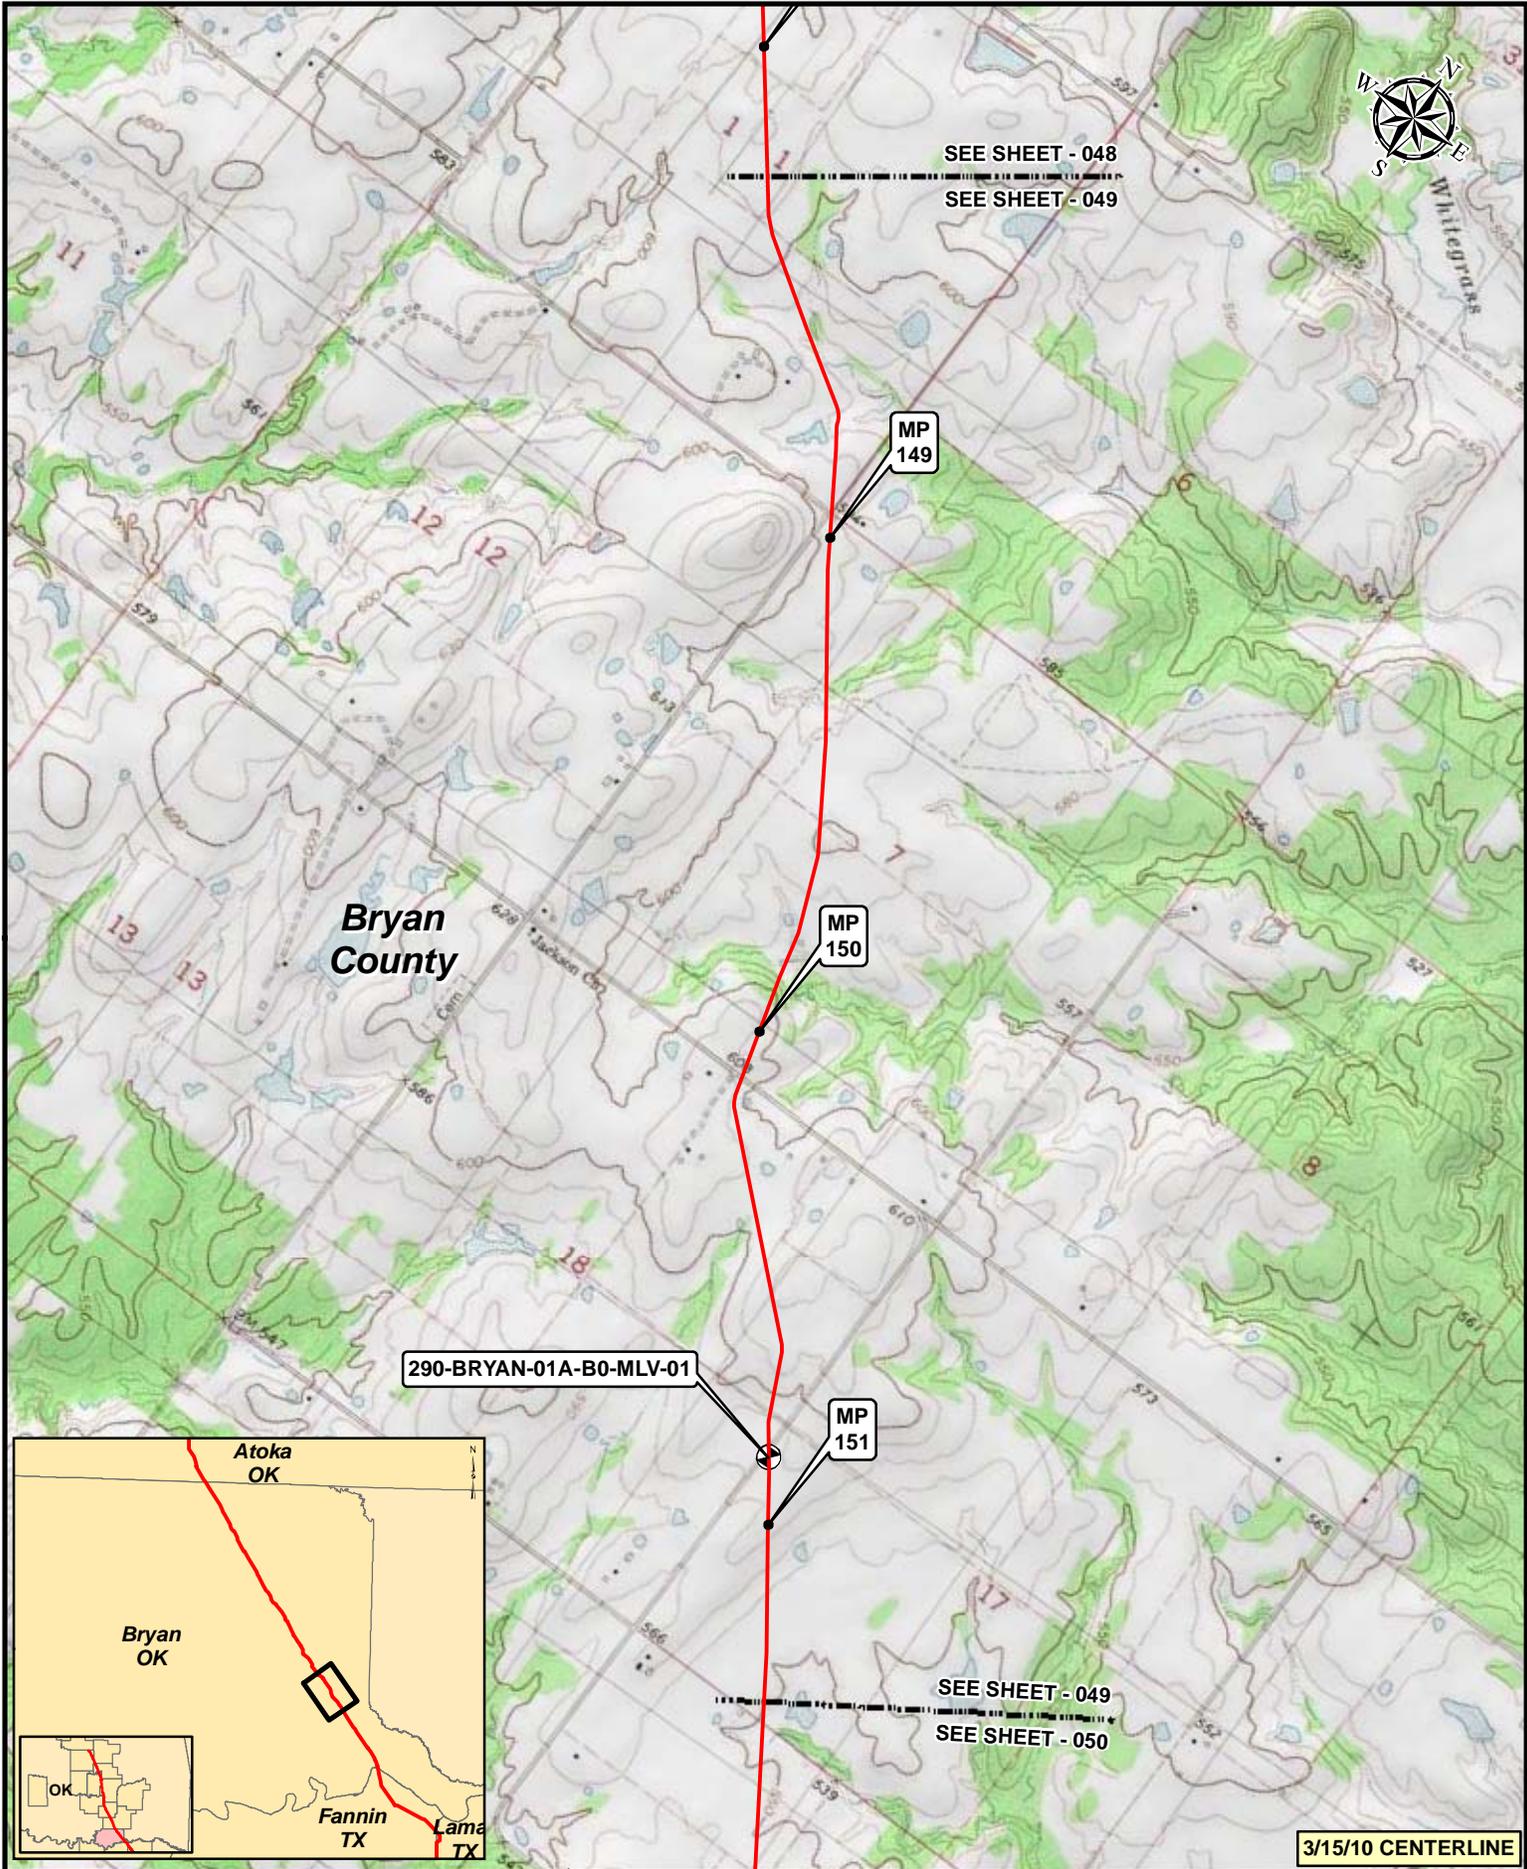

3/15/10 CENTERLINE


**Legend**

- KEYSTONE XL PROJECT
- PUMP STATION
- MILEPOST
- VALVE

NO.	REVISION	DATE	APPR.
2	ISSUED FOR OBS COMMENT SUBMITTAL TO U.S. DEPT. OF STATE (3.15.10 CL)	5.19.10	RG
1	ISSUED FOR SUPPLEMENTAL U.S. DEPT. OF STATE FILING (2.15.09 CL)	7.6.09	RG
0	ISSUED FOR UNITED STATES DEPARTMENT OF STATE (7.31.08 CL)	11.19.08	RG

Trow ENGINEERING CONSULTANTS INC.

**TransCanada**  
*In Business to deliver*

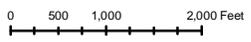

**KEYSTONE XL PROJECT  
ROUTE SHEETS  
CUSHING, OKLAHOMA TO NEDERLAND, TEXAS**

SCALE	DATE	DRAWN	CHECKED	APPROVED	PROJECT:	DRAWING NUMBER	SHEET	REVISION
1:24000	11.19.08	GS	SS	RG	50388X	XL-40-ML-2002-P-049-C	049	2



SEE SHEET - 049  
SEE SHEET - 050


MP 152

MP 153

MP 154

SEE SHEET - 050  
SEE SHEET - 051

**Bryan County**

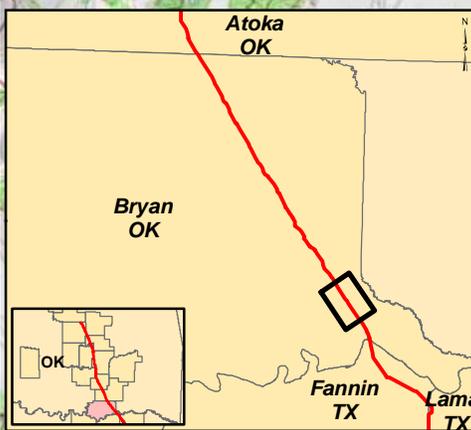

**3/15/10 CENTERLINE**


**Legend**

- KEYSTONE XL PROJECT
- PUMP STATION
- MILEPOST
- VALVE

NO.	REVISION	DATE	APPR.
2	ISSUED FOR OBS COMMENT SUBMITTAL TO U.S. DEPT. OF STATE (3.15.10 CL)	5.19.10	RG
1	ISSUED FOR SUPPLEMENTAL U.S. DEPT. OF STATE FILING (2.15.09 CL)	7.6.09	RG
0	ISSUED FOR UNITED STATES DEPARTMENT OF STATE (7.31.08 CL)	11.19.08	RG



Trow ENGINEERING CONSULTANTS INC.

**TransCanada**  
*In Business to deliver*

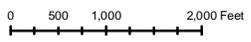

**KEYSTONE XL PROJECT  
ROUTE SHEETS  
CUSHING, OKLAHOMA TO NEDERLAND, TEXAS**

SCALE	DATE	DRAWN	CHECKED	APPROVED	PROJECT:	DRAWING NUMBER	SHEET	REVISION
1:24000	11.19.08	GS	SS	RG	50388X	XL-40-ML-2002-P-050-Q	050	2

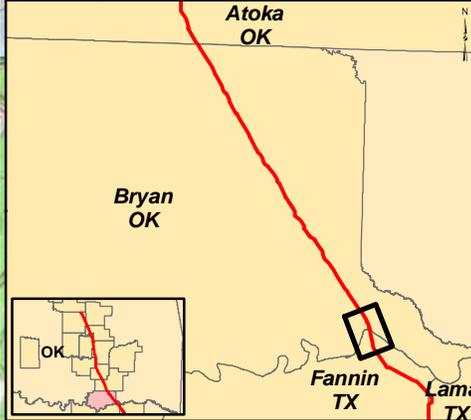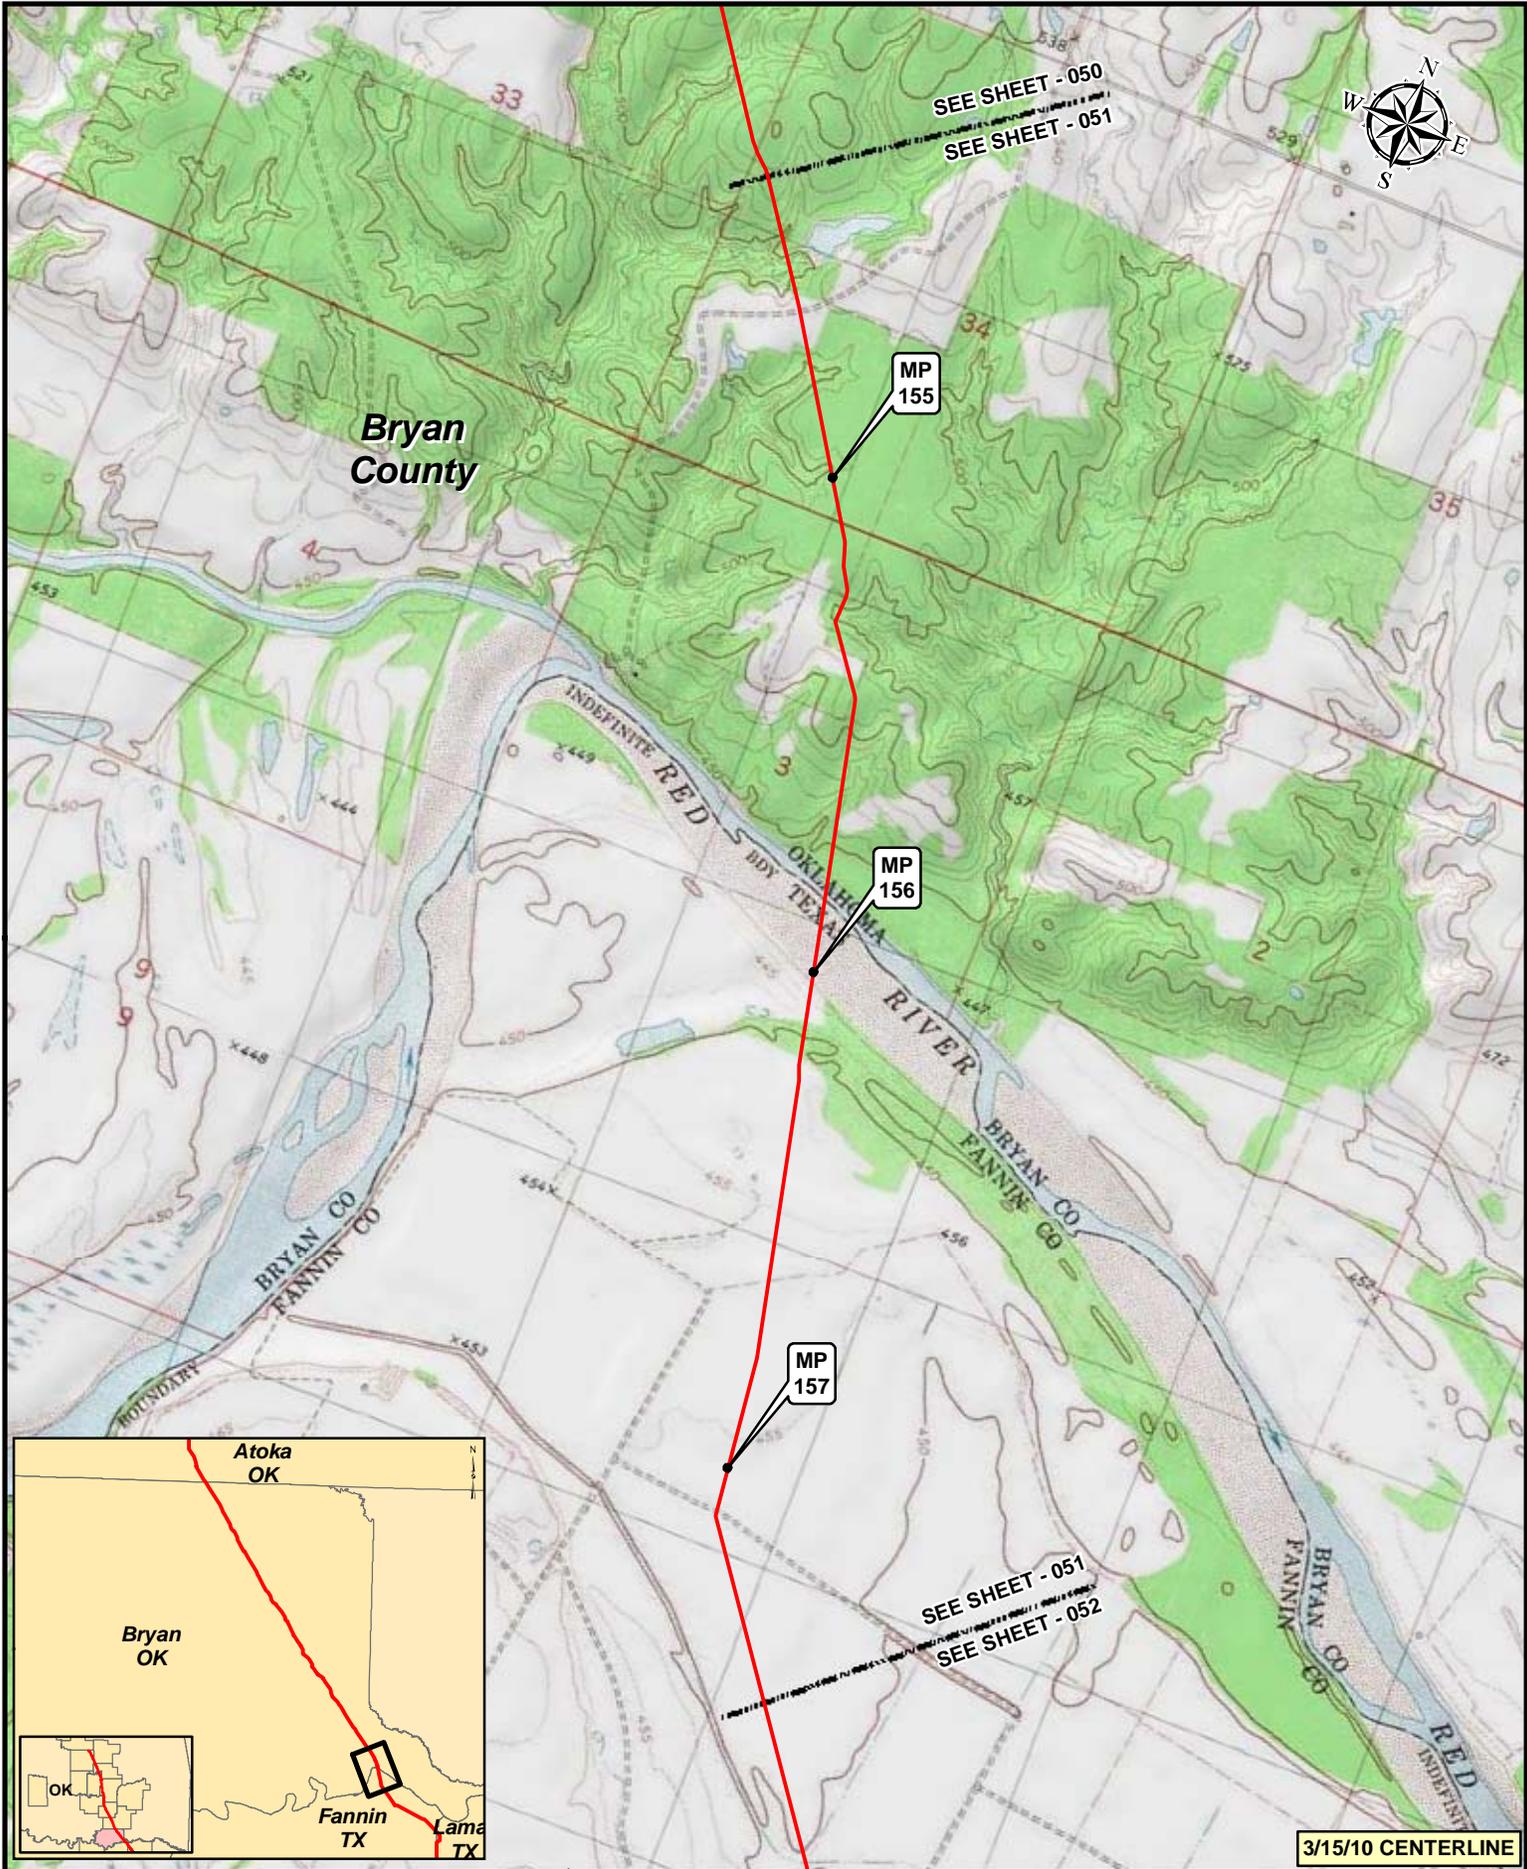

**Legend**

- KEYSTONE XL PROJECT
- PUMP STATION
- MILEPOST
- VALVE

NO.	REVISION	DATE	APPR.
2	ISSUED FOR OBS COMMENT SUBMITTAL TO U.S. DEPT. OF STATE (3.15.10 CL)	5.19.10	RG
1	ISSUED FOR SUPPLEMENTAL U.S. DEPT. OF STATE FILING (2.15.09 CL)	7.6.09	RG
0	ISSUED FOR UNITED STATES DEPARTMENT OF STATE (7.31.08 CL)	11.19.08	RG

Trow ENGINEERING CONSULTANTS INC.

0    500    1,000    2,000 Feet

SCALE	DATE	DRAWN	CHECKED	APPROVED
1:24,000	11.19.08	GS	SS	RG

**3/15/10 CENTERLINE**

KEYSTONE XL PROJECT ROUTE SHEETS CUSHING, OKLAHOMA TO NEDERLAND, TEXAS			
PROJECT:	DRAWING NUMBER	SHEET	REVISION
50388X	XL-40-ML-2002-P-051-C	051	2

**TransCanada**  
*In Business to deliver*