

TransCanada Keystone Pipeline, L.P.
United States Department of State
Keystone XL Project
Appendix C
Pipeline USGS Location Maps
Houston Lateral



3/18/09 Centerline

TROW ENGINEERING CONSULTANTS, INC.
MAY 19, 2010
REVISION 2

 **KEYSTONE XL PROJECT**

PREPARED BY: TROW ENGINEERING CONSULTANTS INC. 1300 Metropolitan Boulevard, Suite 200 Tallahassee, Florida - USA 32308 Phone: 1-850-385-5441 Fax: 1-850-385-5523			 Trow
NO.	REVISION	DATE	
2	ISSUED FOR DBS COMMENT SUBMITTAL TO U.S. DEPT. OF STATE (3.18.09 CL)	5.19.10	
1	ISSUED FOR SUPPLEMENTAL U.S. DEPT. OF STATE FILING (3.18.09 CL)	7.8.09	
0	ISSUED FOR UNITED STATES DEPARTMENT OF STATE (7.31.08 CL)	11.19.08	
DRAWING NUMBER	DRAWN BY	CHECKED BY	APPROVED BY
XL-48-LA-2002-P-003	GS	SS	RG

 <i>In business to deliver</i>
KEYSTONE XL PROJECT ROUTE SHEETS
MAP PARAMETERS PROJECTION: NAD83, UTM: 15N NTS
PROJECT: 50388X
COVER SHEET

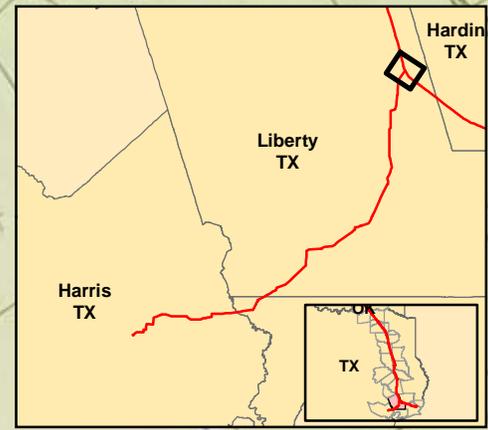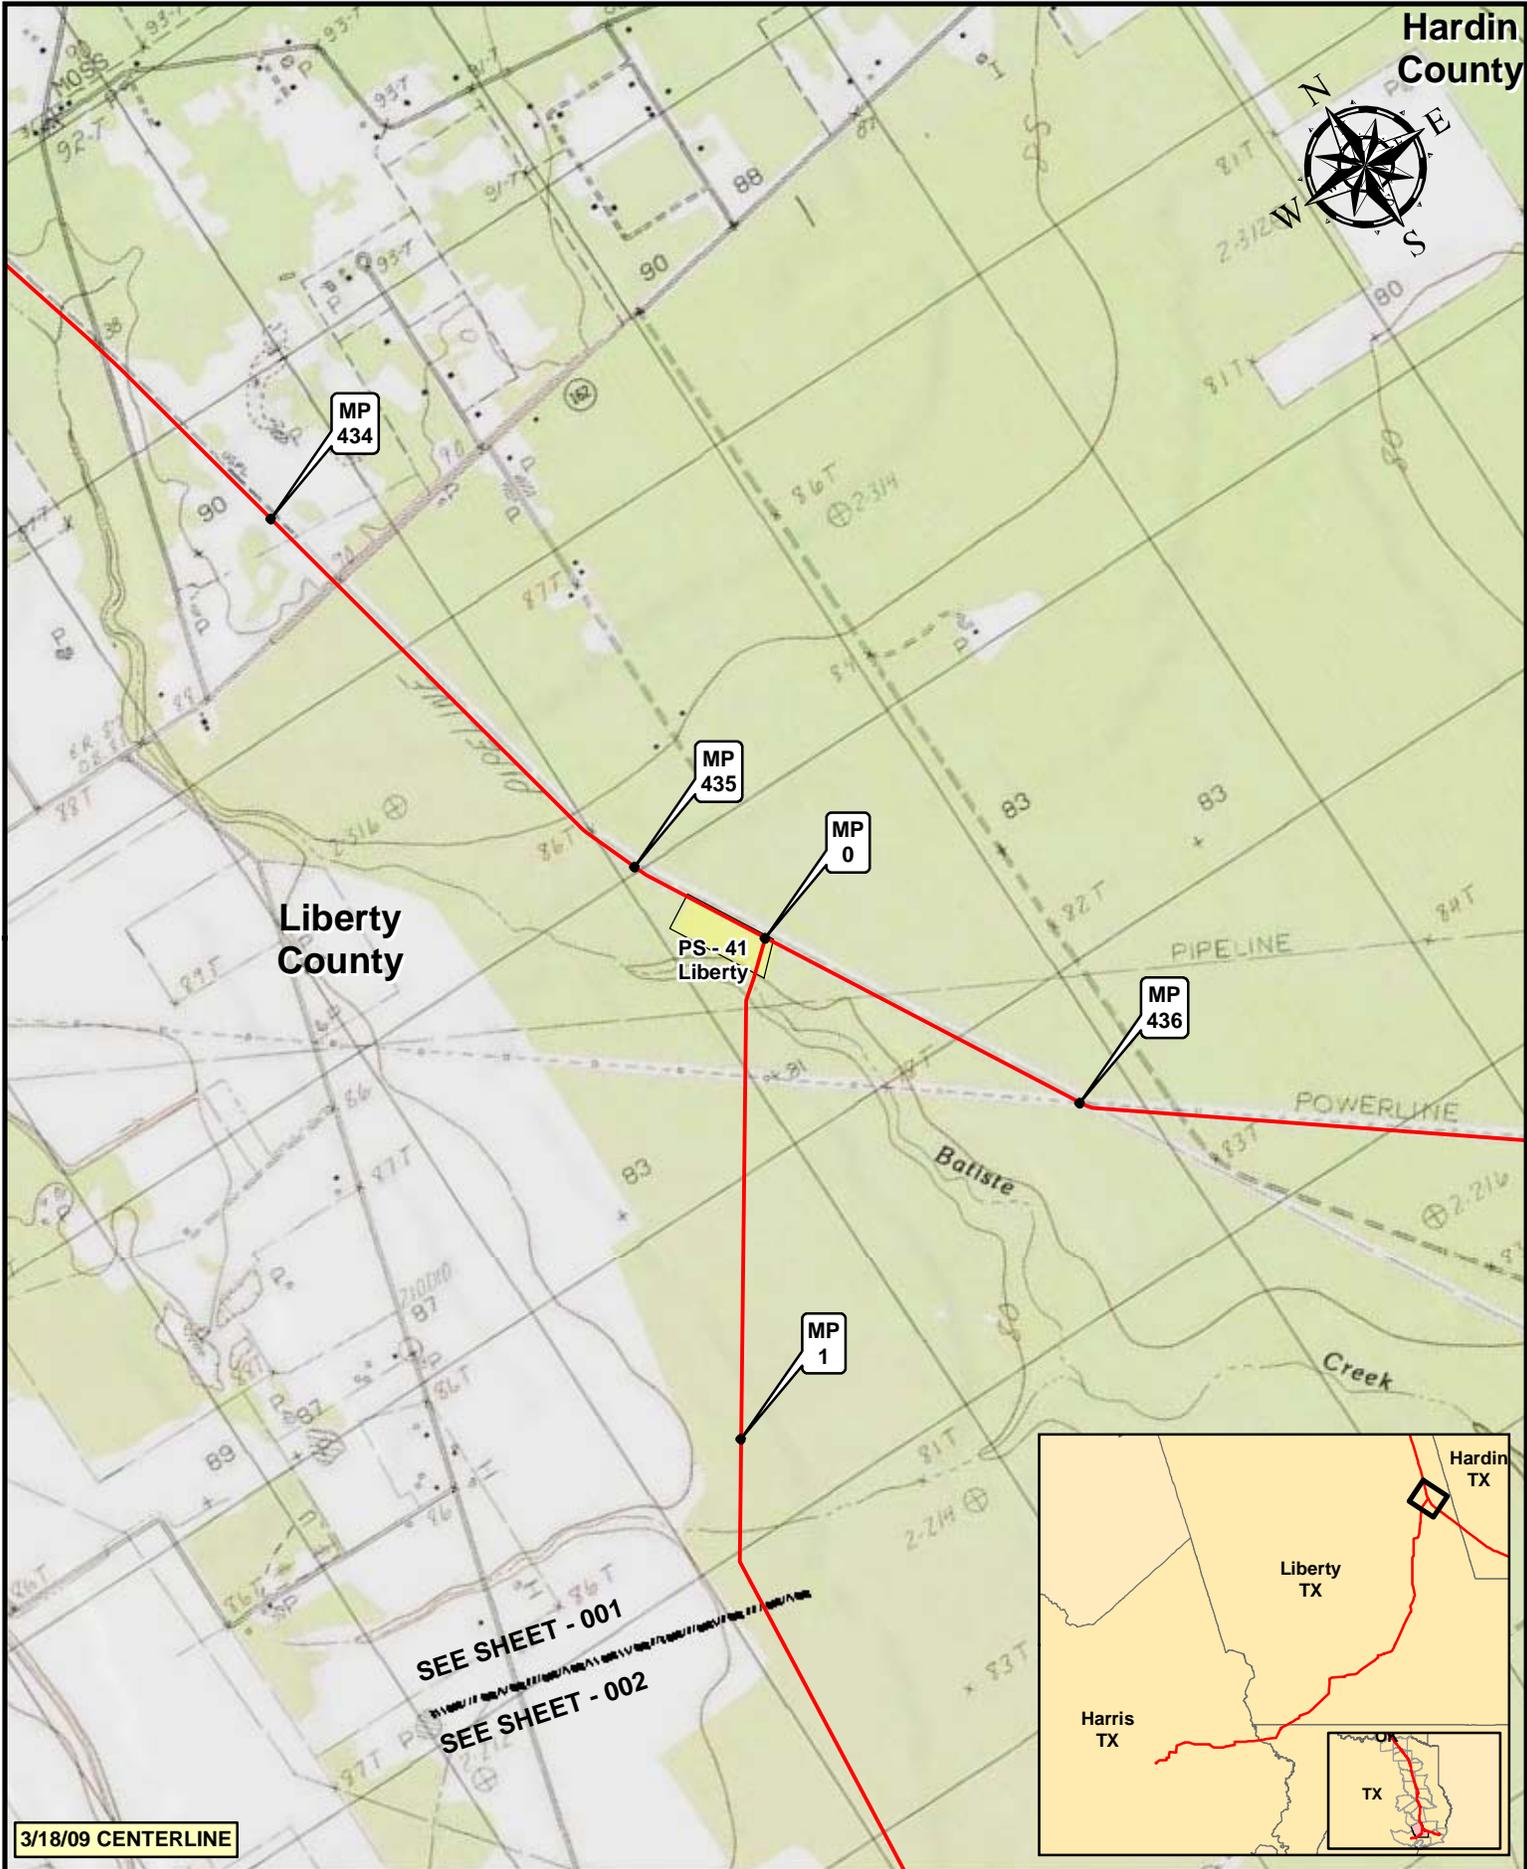

Legend

- MILE POST
- PUMP STATION
- KEYSTONE XL PROJECT
- ⊗ VALVE


NO.	REVISION	DATE	APPR.
2	ISSUED FOR OBS COMMENT SUBMITTAL TO U.S. DEPT. OF STATE (3.18.09 CL)	5.19.10	RG
1	ISSUED FOR SUPPLEMENTAL U.S. DEPT. OF STATE FILING (3.18.09 CL)	7.6.09	RG
0	ISSUED FOR UNITED STATES DEPARTMENT OF STATE (7.31.08 CL)	11.19.08	RG

TROW ENGINEERING CONSULTANTS INC.
 TransCanada
 In Business to deliver

KEYSTONE XL PROJECT
 ROUTE SHEETS
 HOUSTON LATERAL

PROJECT:	DRAWING NUMBER:	SHEET:	REVISION:
50388X	XL-48-LA-2002-P-001-C	001	2

SCALE:	DATE:	DRAWN:	CHECKED:	APPROVED:
1:24000	11.19.08	GS	SS	RG

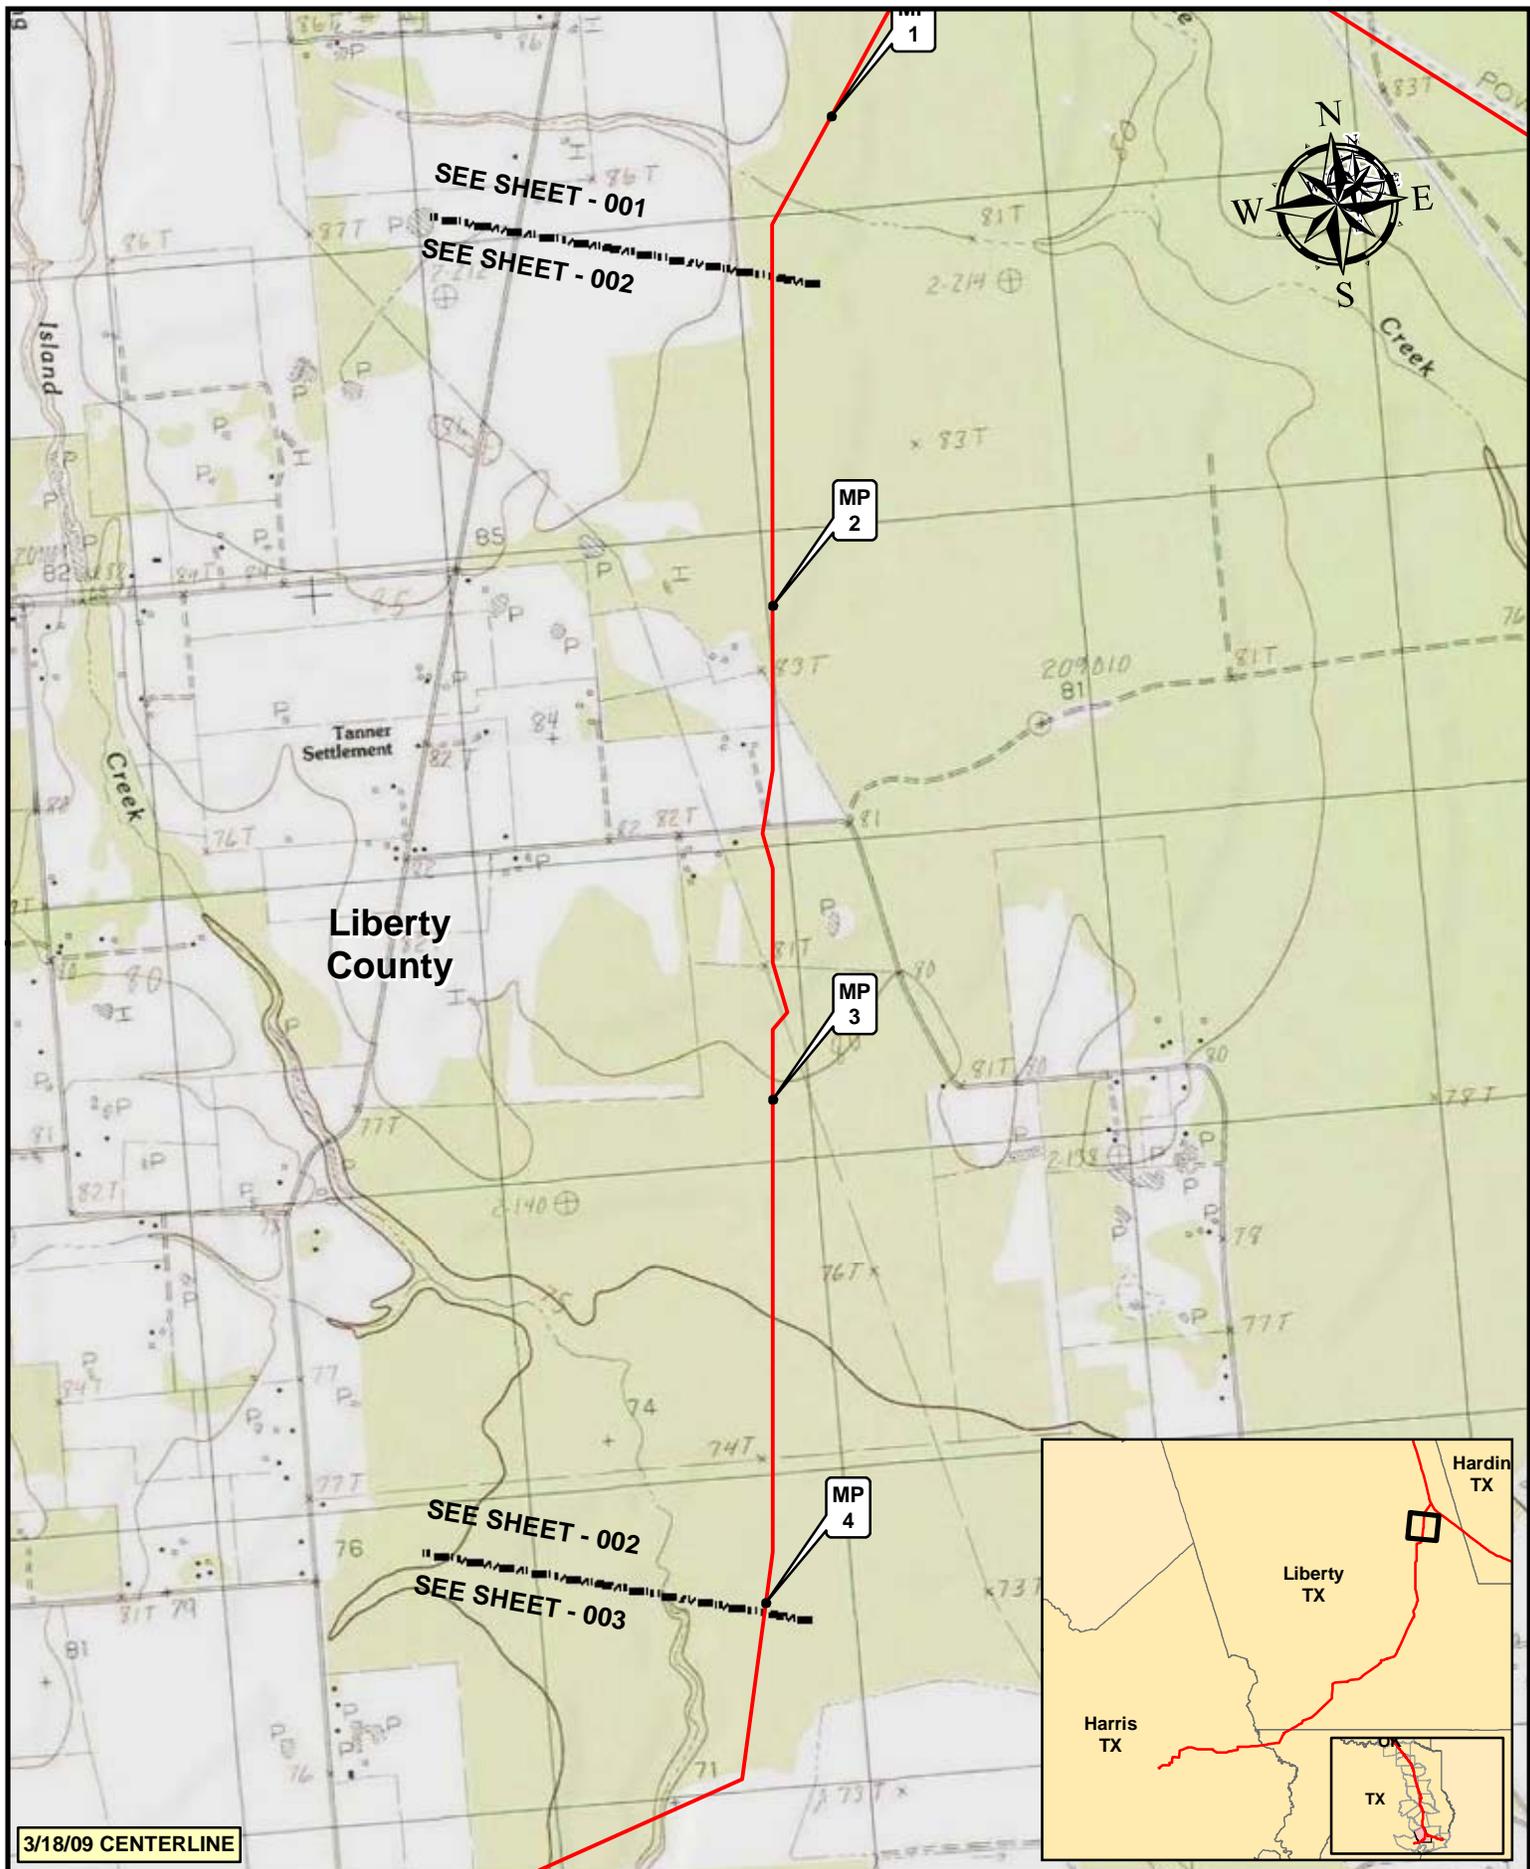

3/18/09 CENTERLINE

Legend

- MILE POST
- PUMP STATION
- KEYSTONE XL PROJECT
- ⊗ VALVE

2	ISSUED FOR OBS COMMENT SUBMITTAL TO U.S. DEPT. OF STATE (3.18.09 CL)	5.19.10	RG
1	ISSUED FOR SUPPLEMENTAL U.S. DEPT. OF STATE FILING (3.18.09 CL)	7.6.09	RG
0	ISSUED FOR UNITED STATES DEPARTMENT OF STATE (7.31.08 CL)	11.19.08	RG
NO.	REVISION	DATE	APPR.

TROW ENGINEERING CONSULTANTS INC.


0 500 1,000 2,000 Feet

SCALE	DATE	DRAWN	CHECKED	APPROVED
	11.19.08	GS	SS	RG

TransCanada

KEYSTONE XL PROJECT
 ROUTE SHEETS
 HOUSTON LATERAL

PROJECT:	DRAWING NUMBER	SHEET	REVISION
50388X	XL-48-LA-2002-P-002-G	002	2

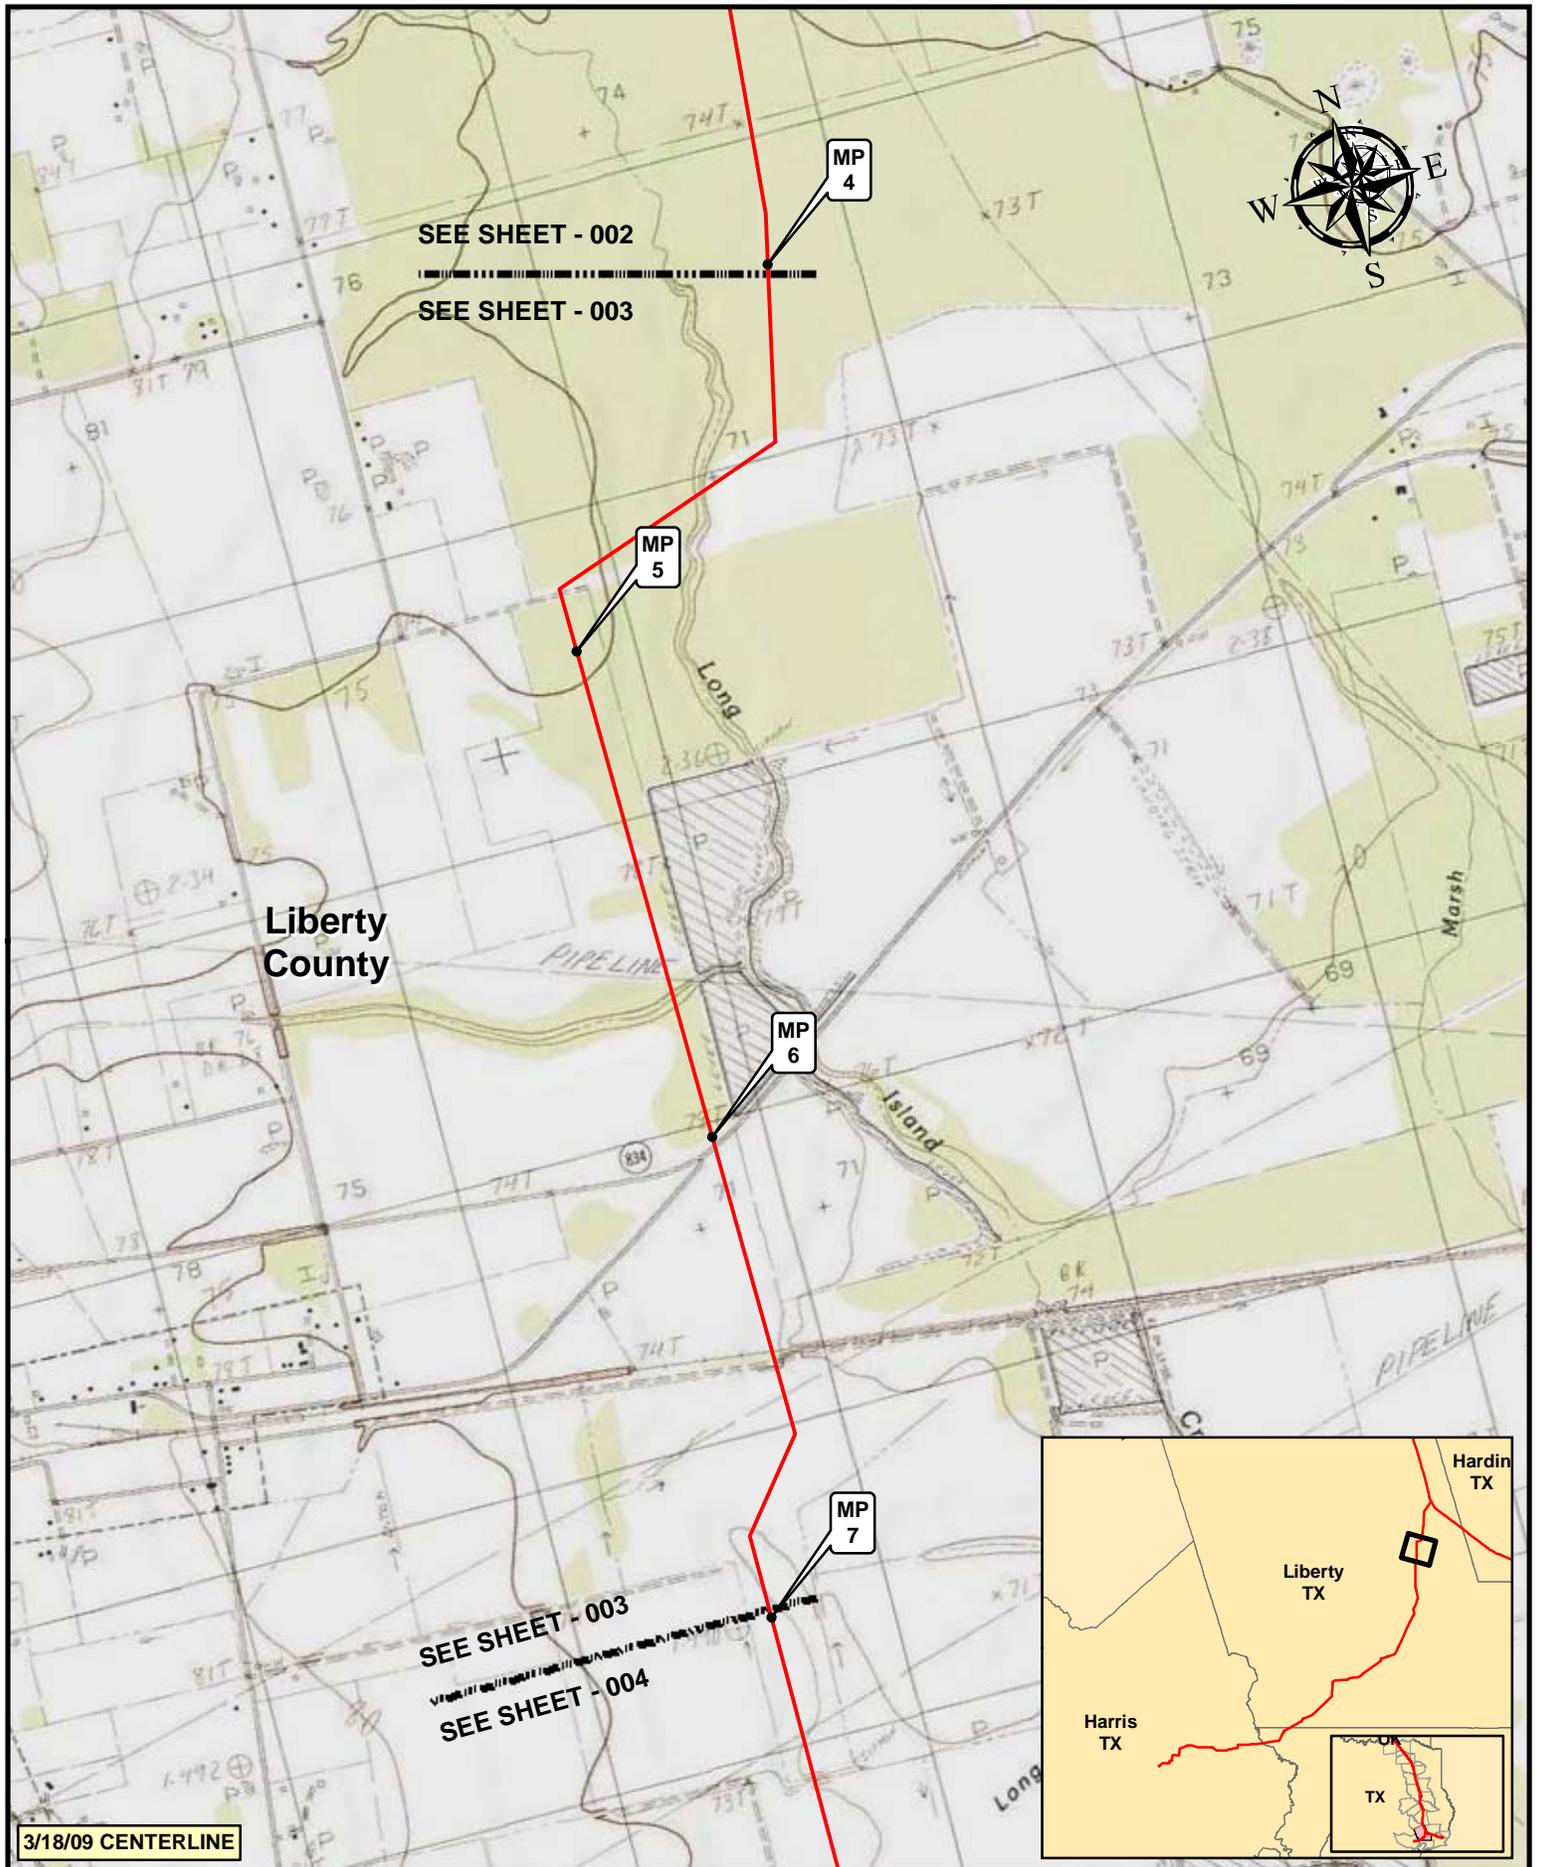

3/18/09 CENTERLINE

Legend


- MILE POST
- PUMP STATION
- KEYSTONE XL PROJECT
- ⊗ VALVE


NO.	REVISION	DATE	APPR.
2	ISSUED FOR OBS COMMENT SUBMITTAL TO U.S. DEPT. OF STATE (3.18.09 CL)	5.19.10	RG
1	ISSUED FOR SUPPLEMENTAL U.S. DEPT. OF STATE FILING (3.18.09 CL)	7.6.09	RG
0	ISSUED FOR UNITED STATES DEPARTMENT OF STATE (7.31.08 CL)	11.19.08	RG

TROW ENGINEERING CONSULTANTS INC.

TransCanada
 In Business to deliver
KEYSTONE XL PROJECT
ROUTE SHEETS
HOUSTON LATERAL

PROJECT:	DRAWING NUMBER:	SHEET:	REVISION:
50388X	XL-48-LA-2002-P-003-C	003	2

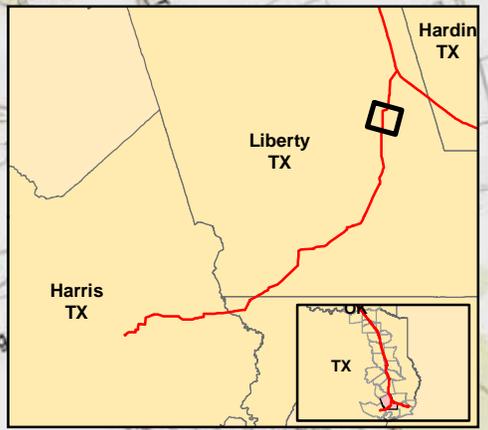

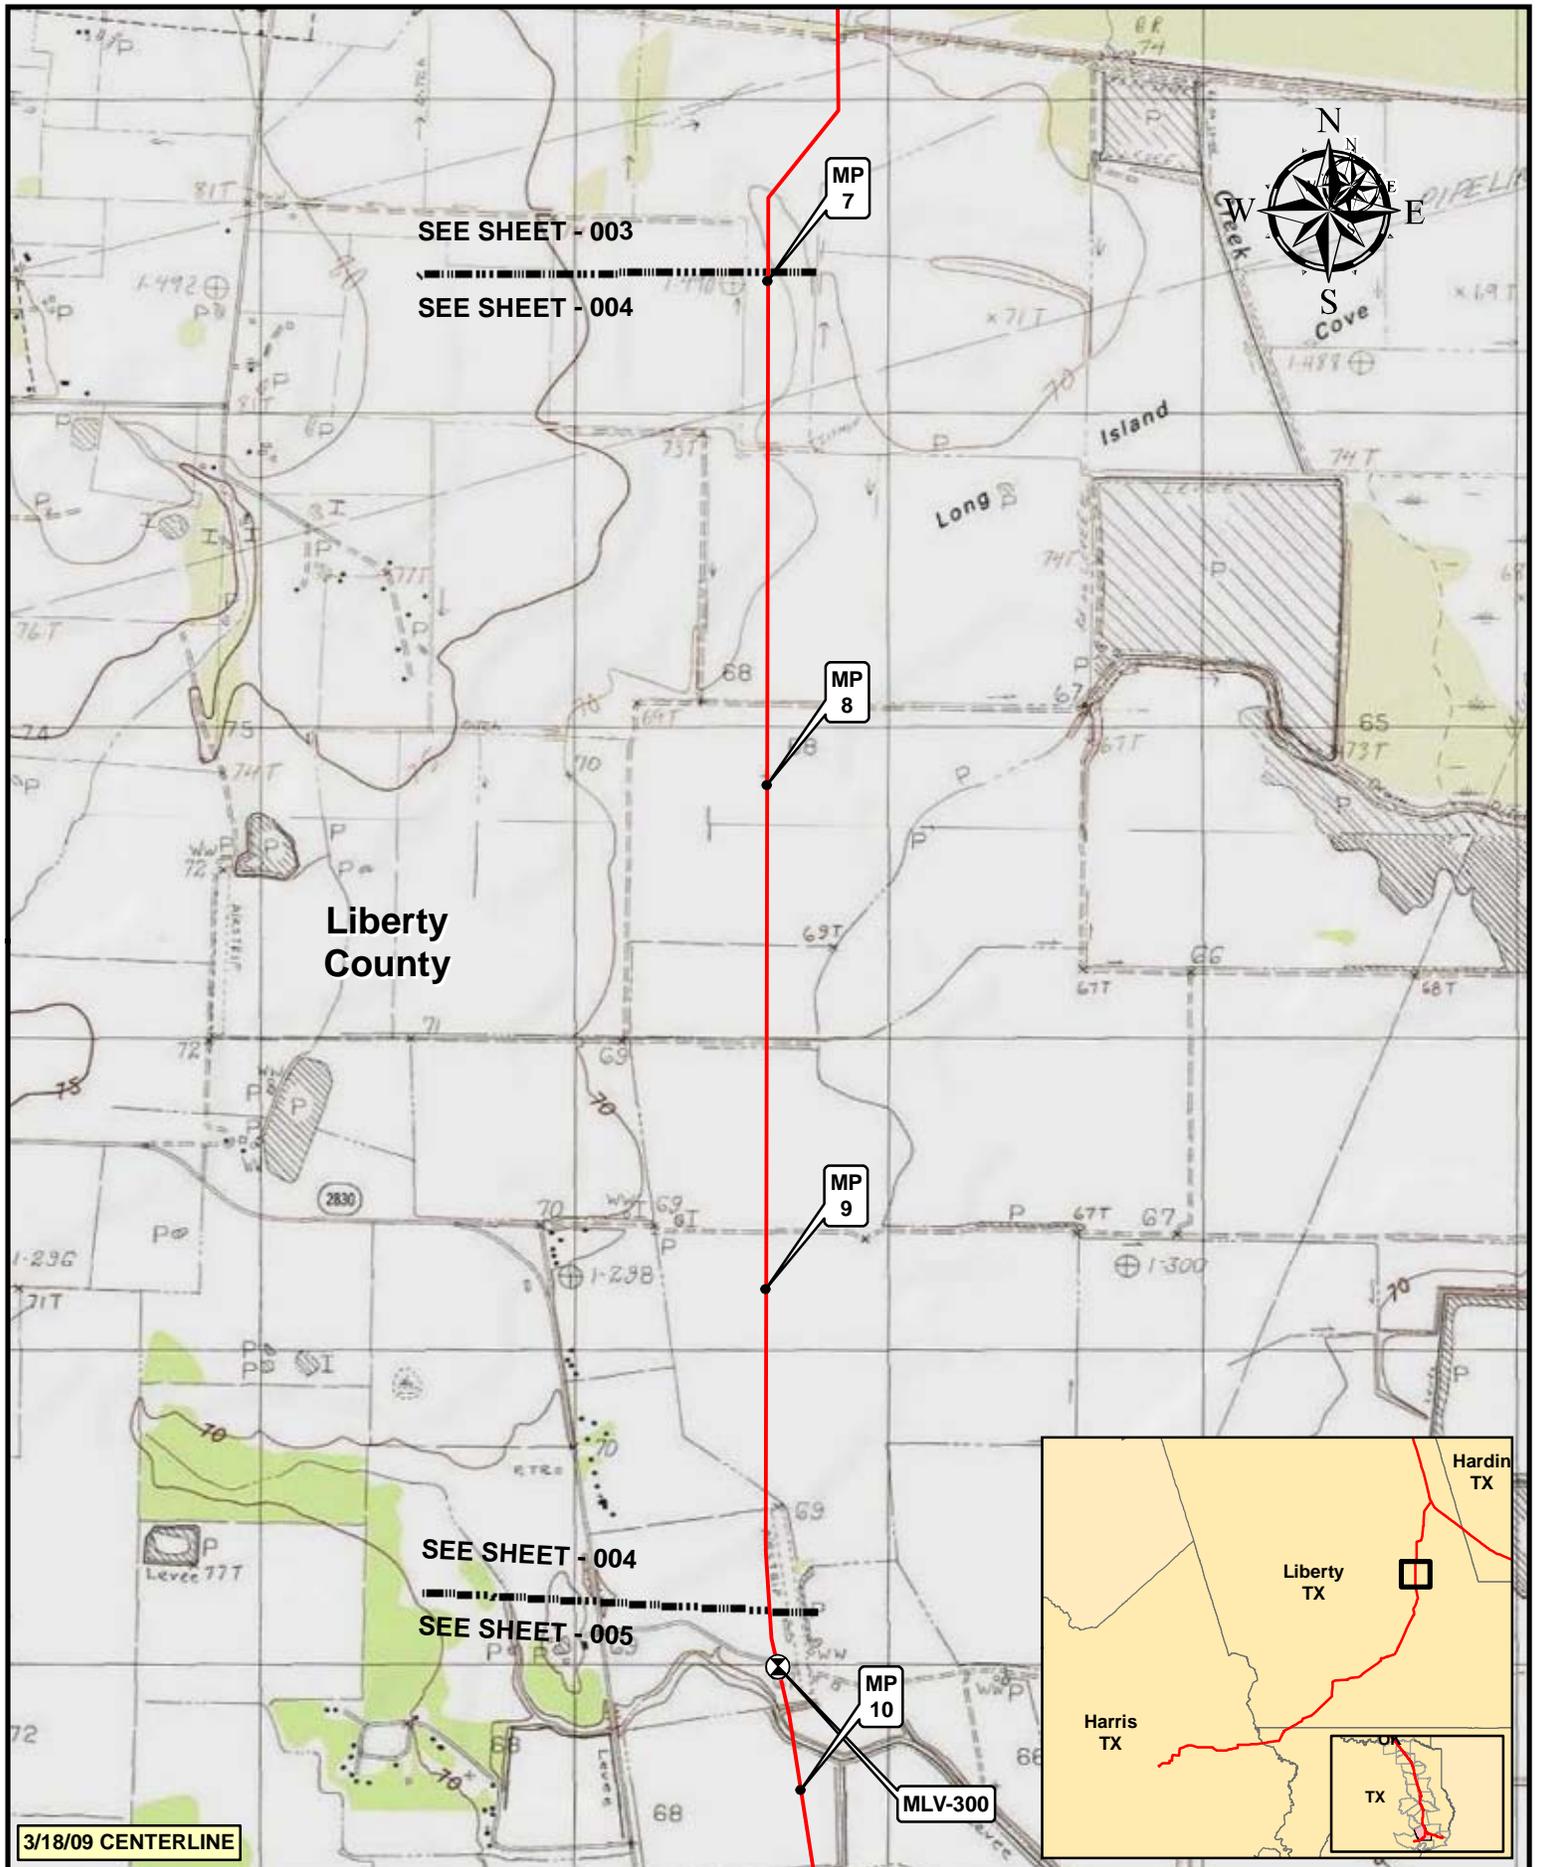

3/18/09 CENTERLINE

- Legend**
- MILE POST
 - PUMP STATION
 - KEYSTONE XL PROJECT
 - ⊗ VALVE

NO.	REVISION	DATE	APPR.
2	ISSUED FOR OES COMMENT SUBMITTAL TO U.S. DEPT. OF STATE (3.18.09 CL)	5.19.10	RG
1	ISSUED FOR SUPPLEMENTAL U.S. DEPT. OF STATE FILING (3.18.09 CL)	7.6.09	RG
0	ISSUED FOR UNITED STATES DEPARTMENT OF STATE (7.31.08 CL)	11.19.08	RG


TROW ENGINEERING CONSULTANTS INC.

SCALE DATE DRAWN CHECKED APPROVED

TransCanada

KEYSTONE XL PROJECT
 ROUTE SHEETS
 HOUSTON LATERAL

PROJECT:	DRAWING NUMBER	SHEET	REVISION
50388X	XL-48-LA-2002-P-004-C	004	2

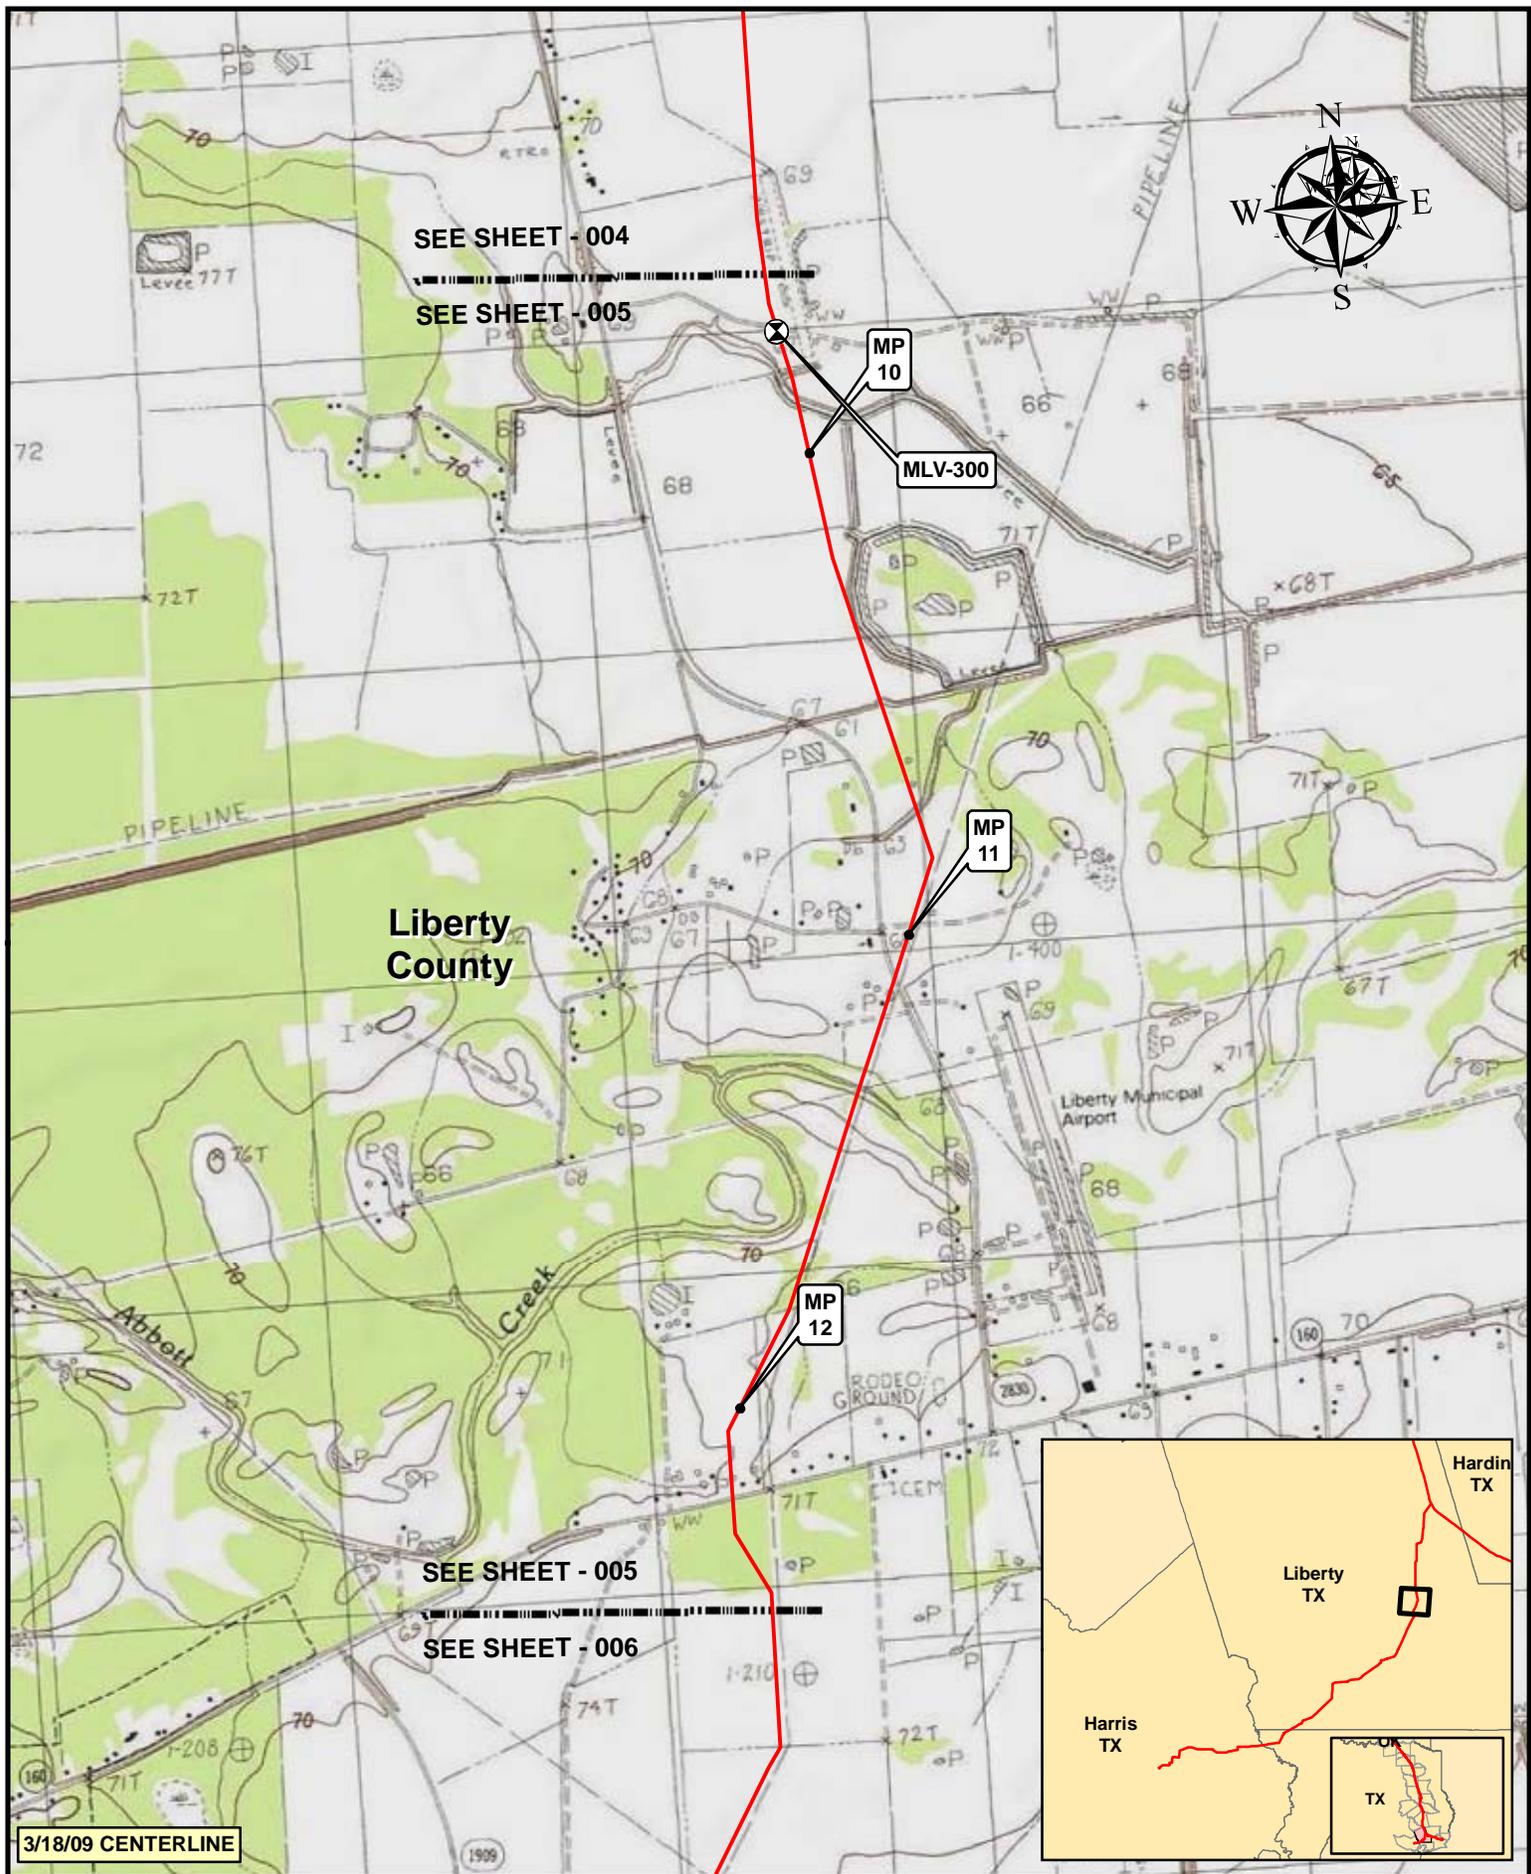

3/18/09 CENTERLINE

Legend


- MILE POST
- PUMP STATION
- KEYSTONE XL PROJECT
- ⊗ VALVE


NO.	REVISION	DATE	APPR.
2	ISSUED FOR OBS COMMENT SUBMITTAL TO U.S. DEPT. OF STATE (3.18.09 CL)	5.19.10	RG
1	ISSUED FOR SUPPLEMENTAL U.S. DEPT. OF STATE FILING (3.18.09 CL)	7.6.09	RG
0	ISSUED FOR UNITED STATES DEPARTMENT OF STATE (7.31.08 CL)	11.19.08	RG

TROW ENGINEERING CONSULTANTS INC.

TransCanada
 In Business to deliver
KEYSTONE XL PROJECT
ROUTE SHEETS
HOUSTON LATERAL

PROJECT:	DRAWING NUMBER:	SHEET:	REVISION:
50388X	XL-48-LA-2002-P-005-C	005	2

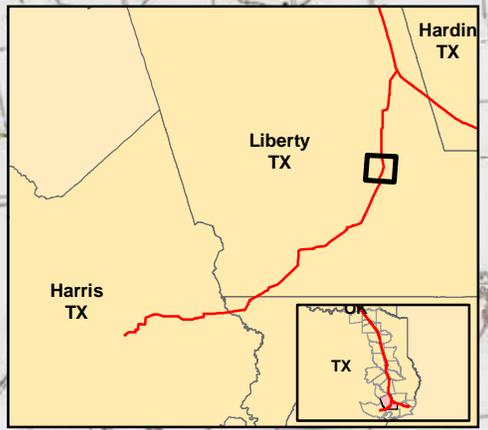

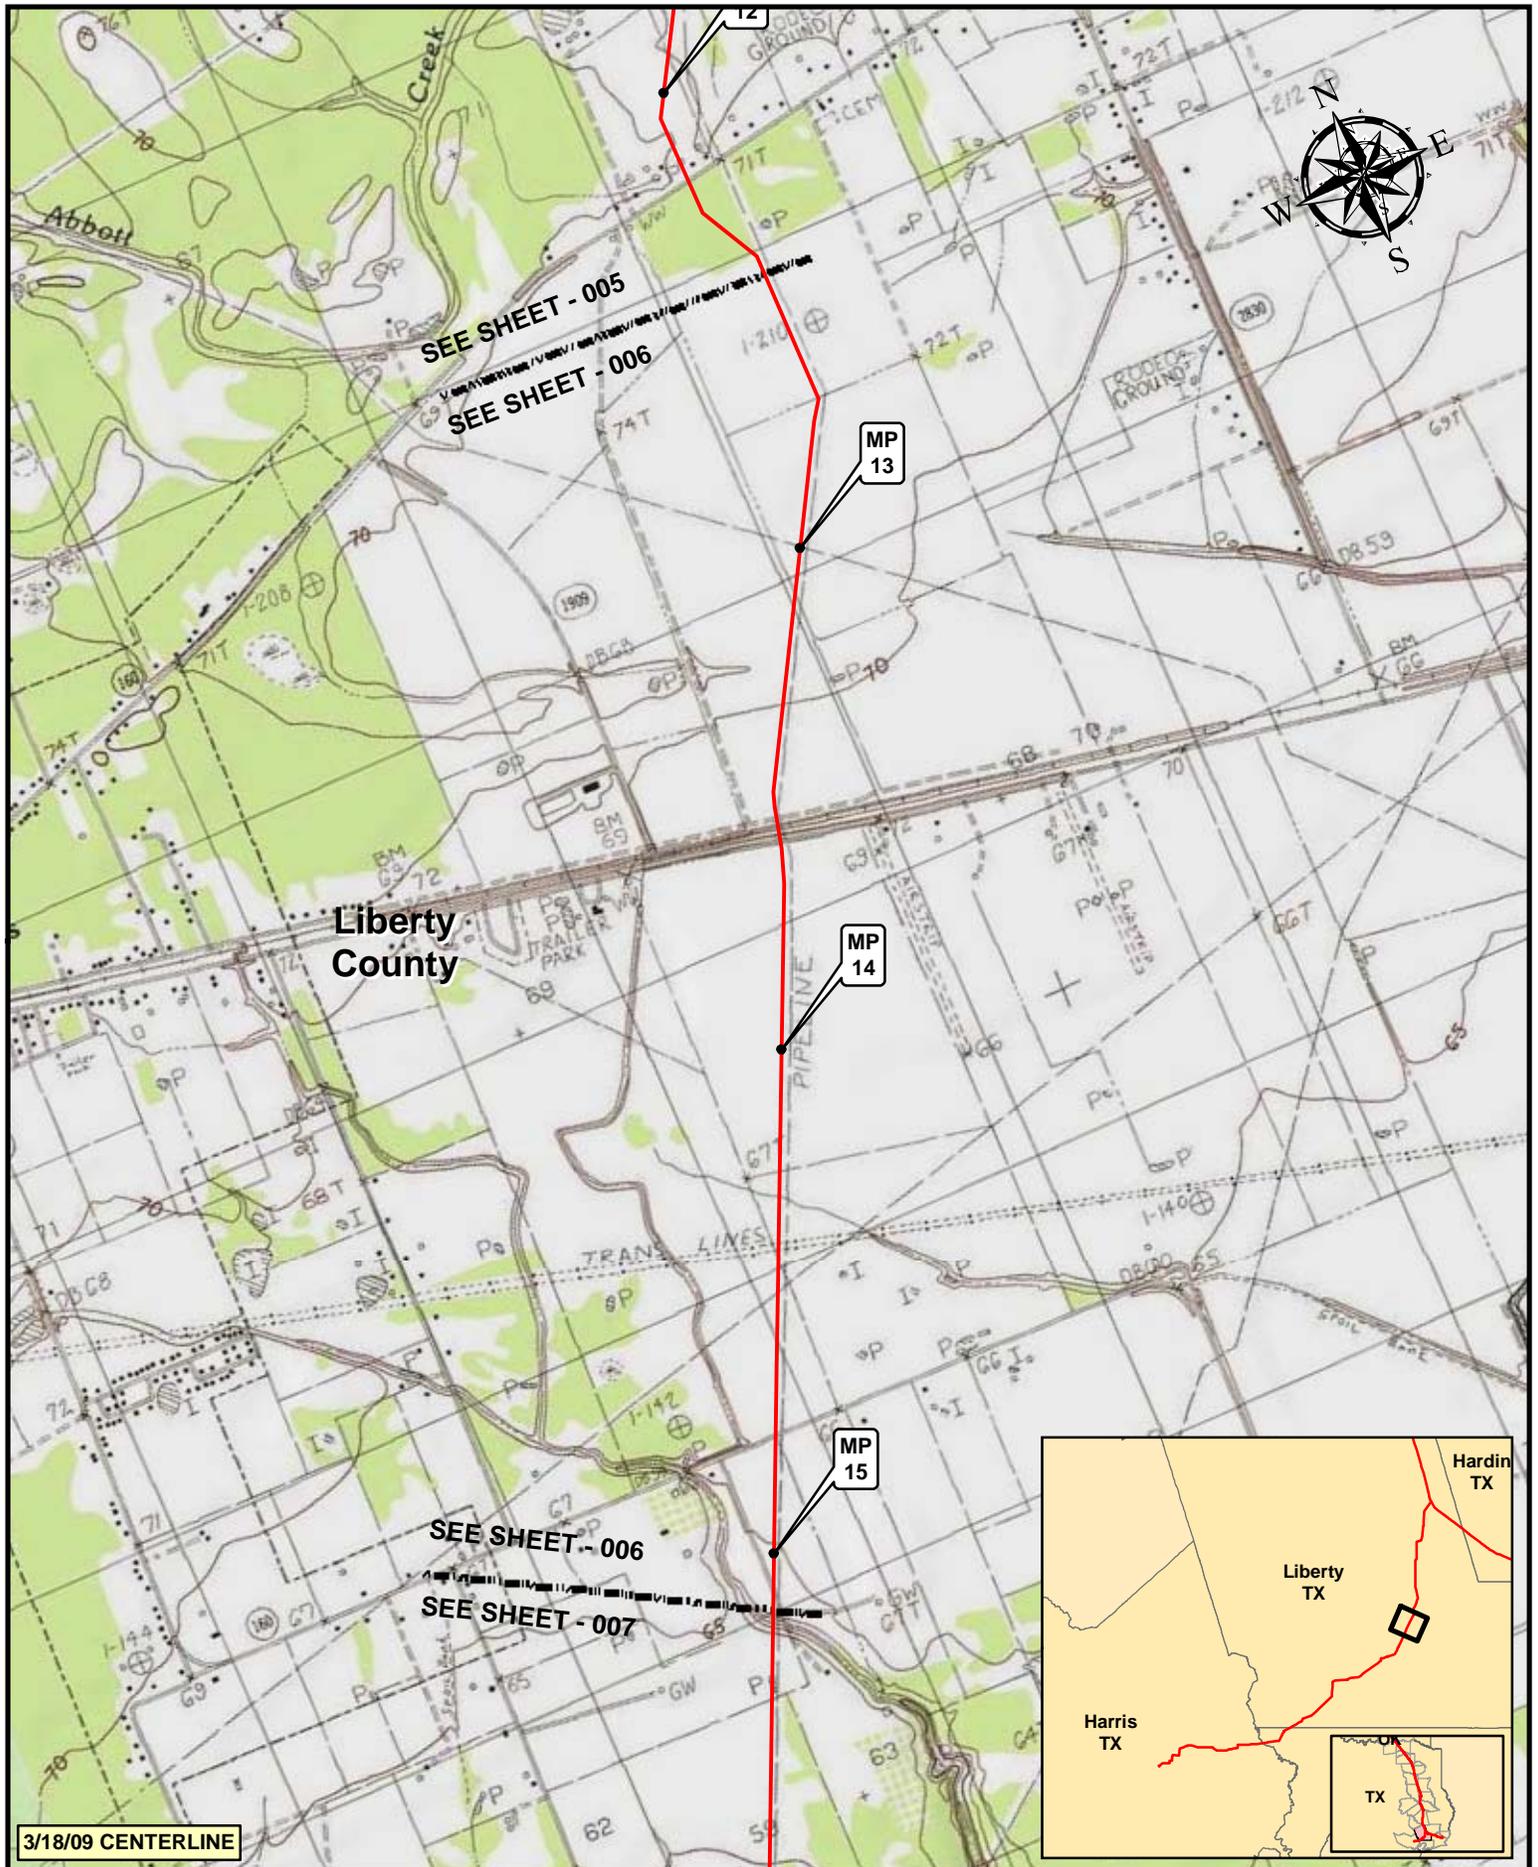

3/18/09 CENTERLINE

Legend

- MILE POST
- KEYSTONE XL PROJECT
- PUMP STATION
- ⊗ VALVE

NO.	REVISION	DATE	APPR.
2	ISSUED FOR OBS COMMENT SUBMITTAL TO U.S. DEPT. OF STATE (3.18.09 CL)	5.19.10	RG
1	ISSUED FOR SUPPLEMENTAL U.S. DEPT. OF STATE FILING (3.18.09 CL)	7.6.09	RG
0	ISSUED FOR UNITED STATES DEPARTMENT OF STATE (7.31.08 CL)	11.19.08	RG


PREPARED BY: TROW ENGINEERING CONSULTANTS INC.


0 500 1,000 2,000 Feet

SCALE	DATE	DRAWN	CHECKED	APPROVED
1:24000	11.19.08	GS	SS	RG

KEystone XL PROJECT
 ROUTE SHEETS
 HOUSTON LATERAL

PROJECT:	DRAWING NUMBER	SHEET	REVISION
50388X	XL-48-LA-2002-P-006-C	006	2

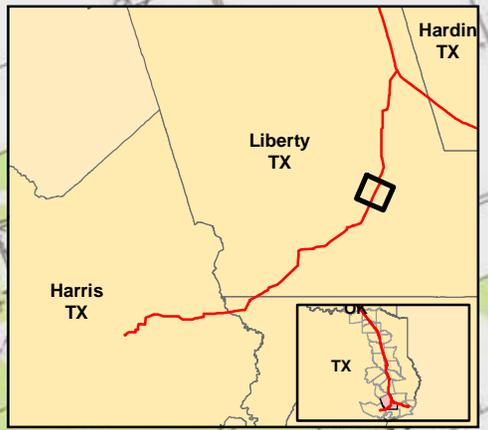

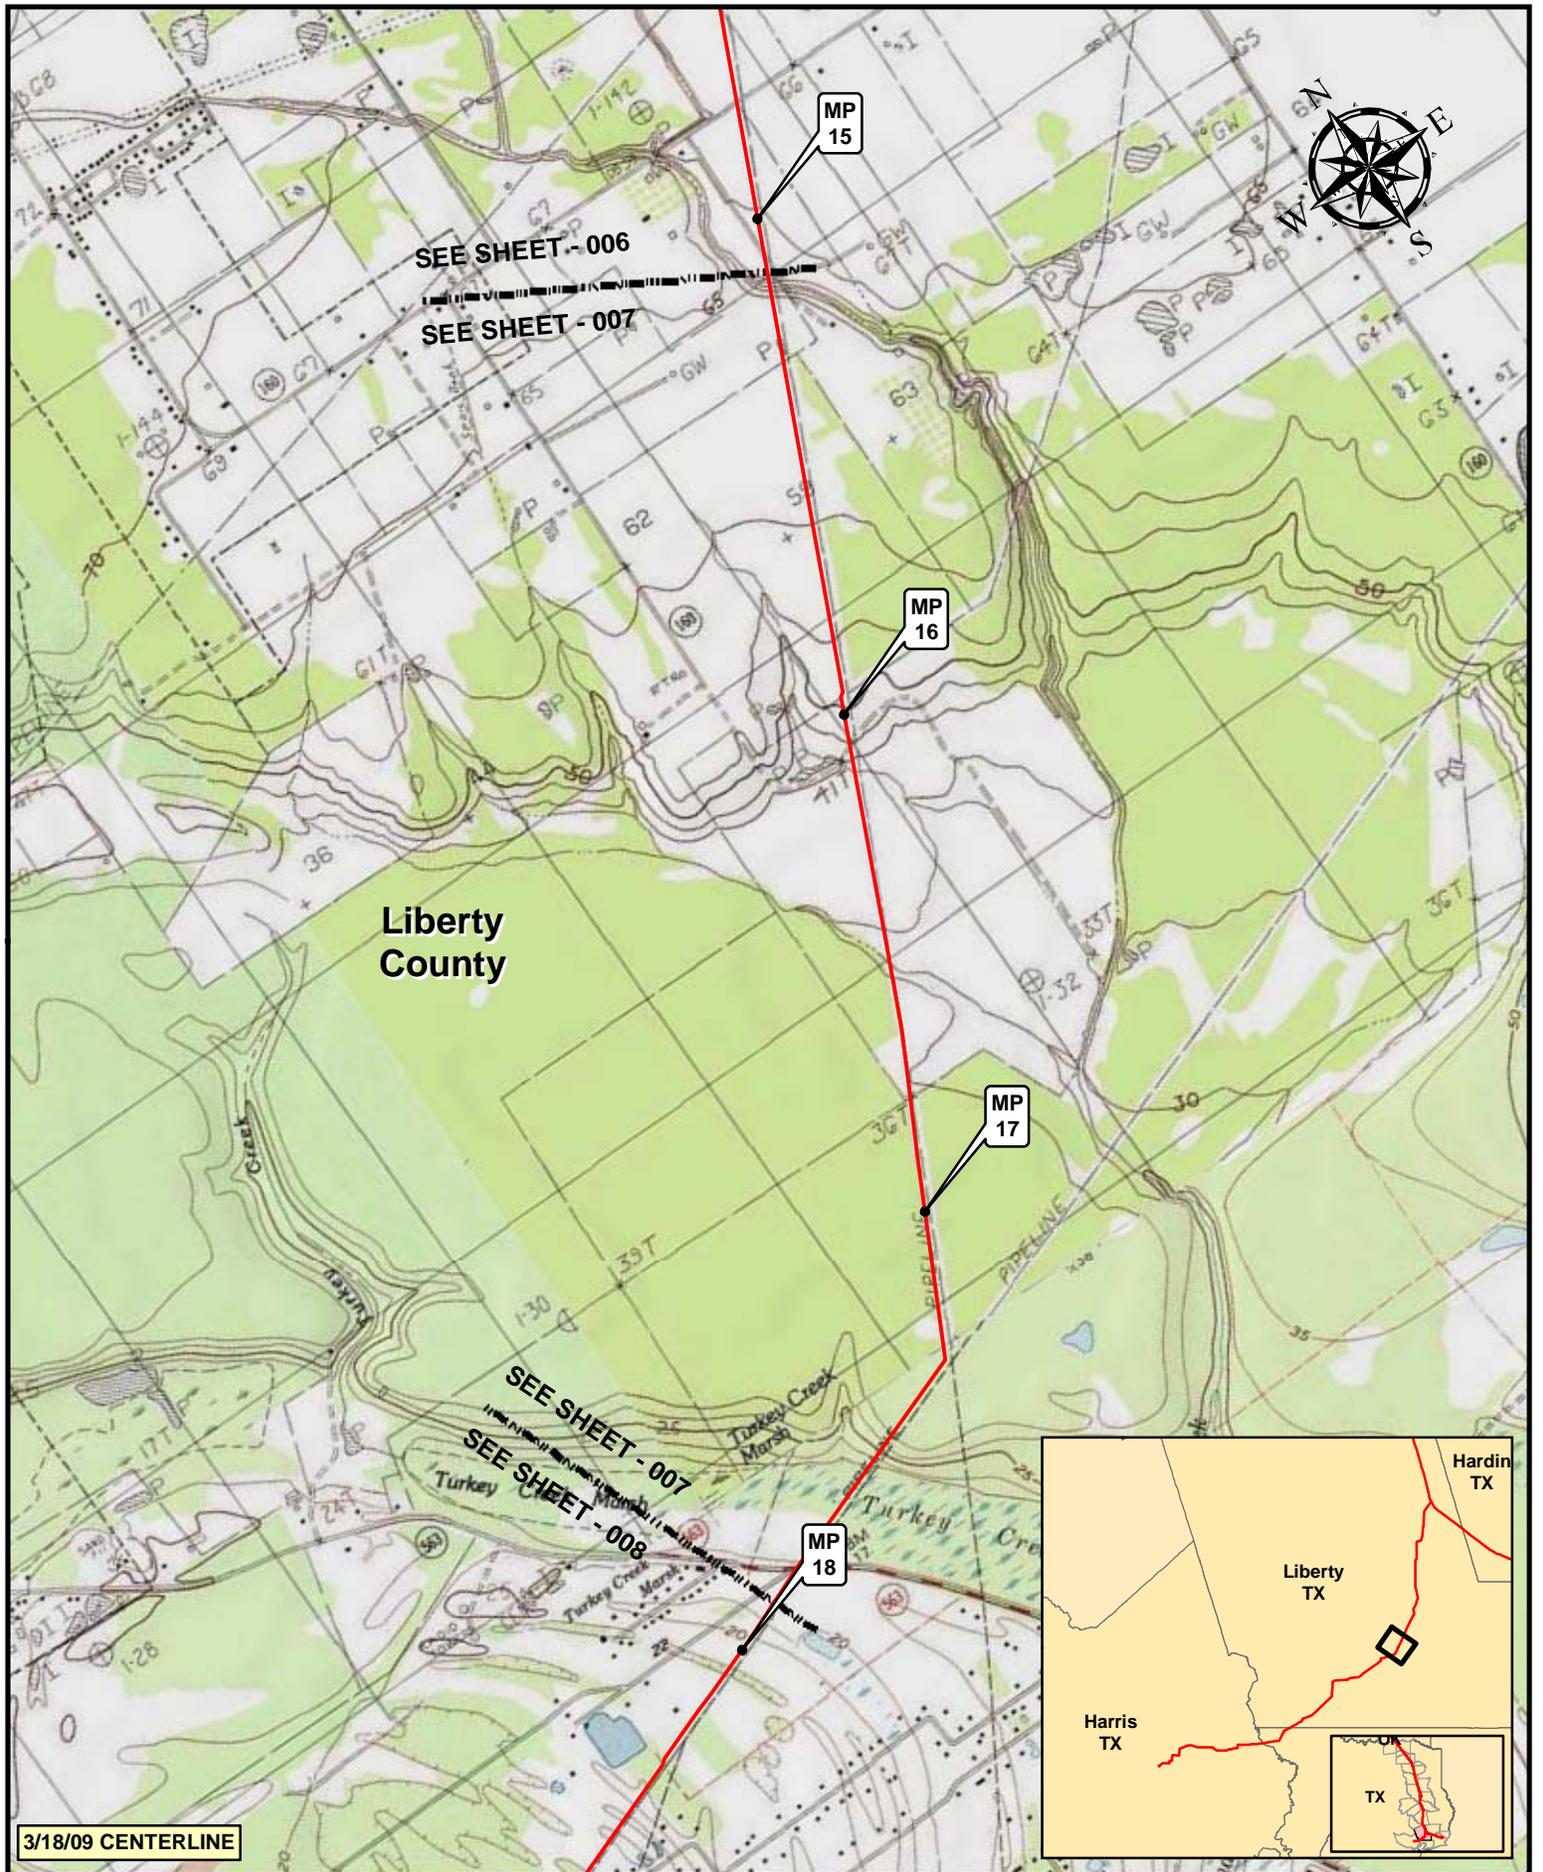

3/18/09 CENTERLINE

Legend

- MILE POST
- KEystone XL PROJECT
- PUMP STATION
- ⊗ VALVE

NO.	REVISION	DATE	APPR.
2	ISSUED FOR OBS COMMENT SUBMITTAL TO U.S. DEPT. OF STATE (3.18.09 CL)	5.19.10	RG
1	ISSUED FOR SUPPLEMENTAL U.S. DEPT. OF STATE FILING (3.18.09 CL)	7.6.09	RG
0	ISSUED FOR UNITED STATES DEPARTMENT OF STATE (7.31.08 CL)	11.19.08	RG

Trow ENGINEERING CONSULTANTS INC.


0 500 1,000 2,000 Feet


SCALE	DATE	DRAWN	CHECKED	APPROVED
1:24000	11.19.08	GS	SS	RG

TransCanada


KEYSTONE XL PROJECT
 ROUTE SHEETS
 HOUSTON LATERAL

PROJECT:	DRAWING NUMBER	SHEET	REVISION
50388X	XL-48-LA-2002-P-007-C	007	2

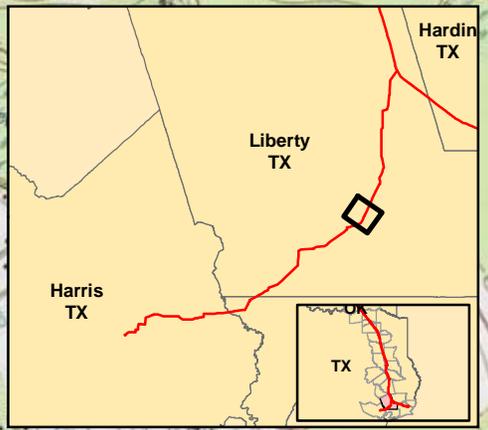


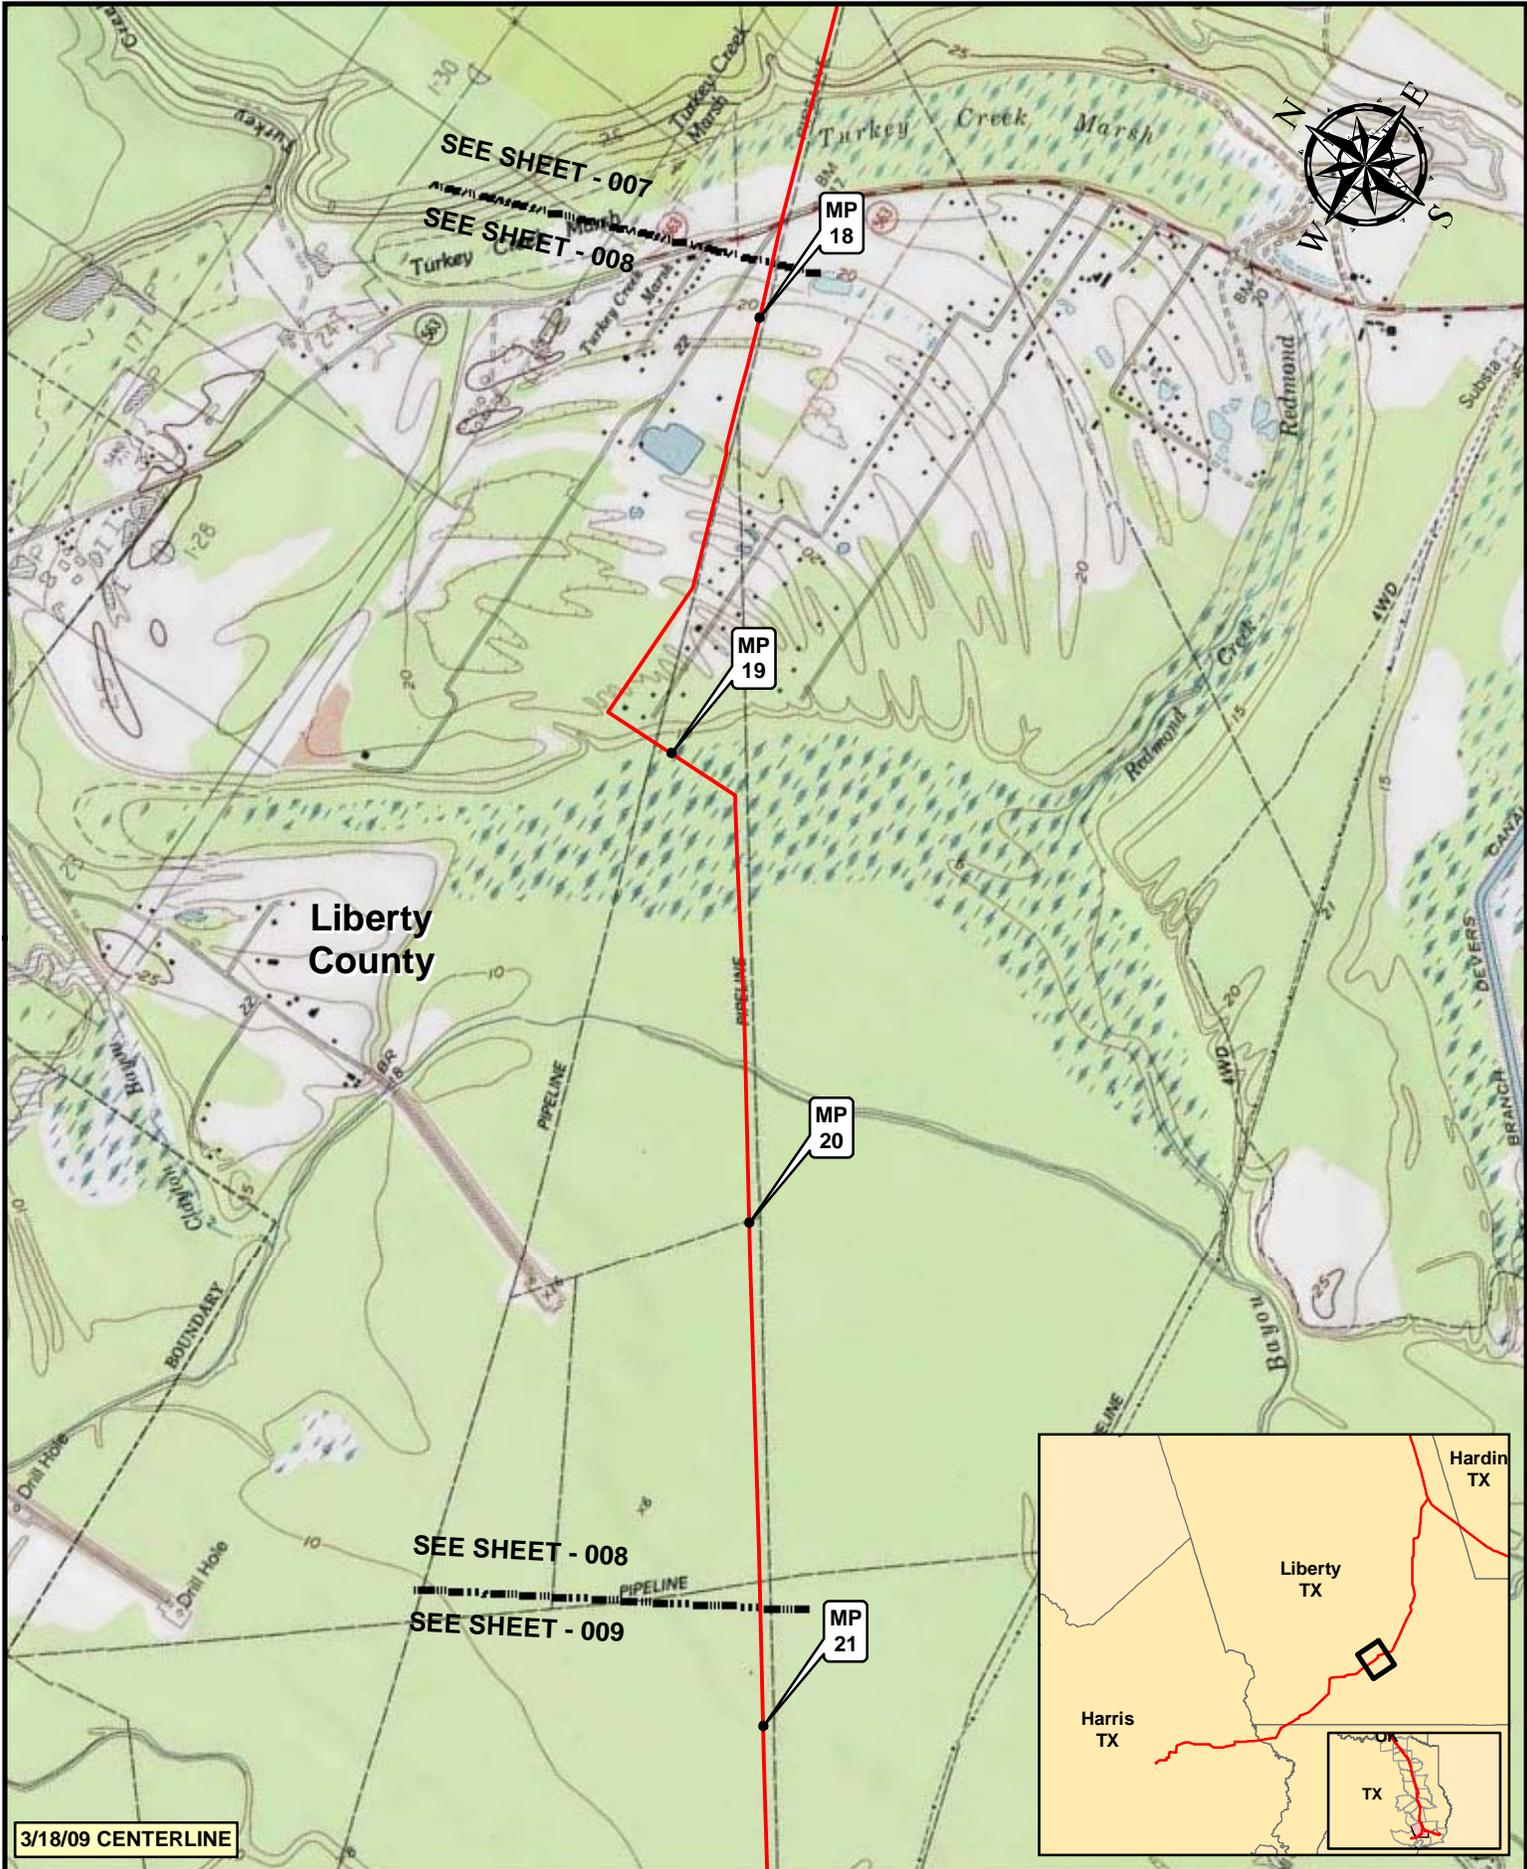


Legend • MILE POST PUMP STATION — KEYSTONE XL PROJECT VALVE		<table border="1"> <tr> <td>2</td> <td>ISSUED FOR OBS COMMENT SUBMITTAL TO U.S. DEPT. OF STATE (3.18.09 CL)</td> <td>5.19.10</td> <td>RG</td> </tr> <tr> <td>1</td> <td>ISSUED FOR SUPPLEMENTAL U.S. DEPT. OF STATE FILING (3.18.09 CL)</td> <td>7.6.09</td> <td>RG</td> </tr> <tr> <td>0</td> <td>ISSUED FOR UNITED STATES DEPARTMENT OF STATE (7.31.08 CL)</td> <td>11.19.08</td> <td>RG</td> </tr> <tr> <th>NO.</th> <th>REVISION</th> <th>DATE</th> <th>APPR.</th> </tr> </table>	2	ISSUED FOR OBS COMMENT SUBMITTAL TO U.S. DEPT. OF STATE (3.18.09 CL)	5.19.10	RG	1	ISSUED FOR SUPPLEMENTAL U.S. DEPT. OF STATE FILING (3.18.09 CL)	7.6.09	RG	0	ISSUED FOR UNITED STATES DEPARTMENT OF STATE (7.31.08 CL)	11.19.08	RG	NO.	REVISION	DATE	APPR.	<table border="1"> <tr> <td colspan="2"> </td> <td colspan="2"> </td> </tr> <tr> <td colspan="2"> SCALE: 1:24000 </td> <td> DATE: 11.19.08 </td> <td> DRAWN: GS </td> </tr> <tr> <td> PROJECT: 50388X </td> <td> DRAWING NUMBER: XL-48-LA-2002-P-008-C </td> <td> SHEET: 008 </td> <td> REVISION: 2 </td> </tr> </table>					SCALE: 1:24000		DATE: 11.19.08	DRAWN: GS	PROJECT: 50388X	DRAWING NUMBER: XL-48-LA-2002-P-008-C	SHEET: 008	REVISION: 2
2	ISSUED FOR OBS COMMENT SUBMITTAL TO U.S. DEPT. OF STATE (3.18.09 CL)	5.19.10	RG																												
1	ISSUED FOR SUPPLEMENTAL U.S. DEPT. OF STATE FILING (3.18.09 CL)	7.6.09	RG																												
0	ISSUED FOR UNITED STATES DEPARTMENT OF STATE (7.31.08 CL)	11.19.08	RG																												
NO.	REVISION	DATE	APPR.																												
SCALE: 1:24000		DATE: 11.19.08	DRAWN: GS																												
PROJECT: 50388X	DRAWING NUMBER: XL-48-LA-2002-P-008-C	SHEET: 008	REVISION: 2																												

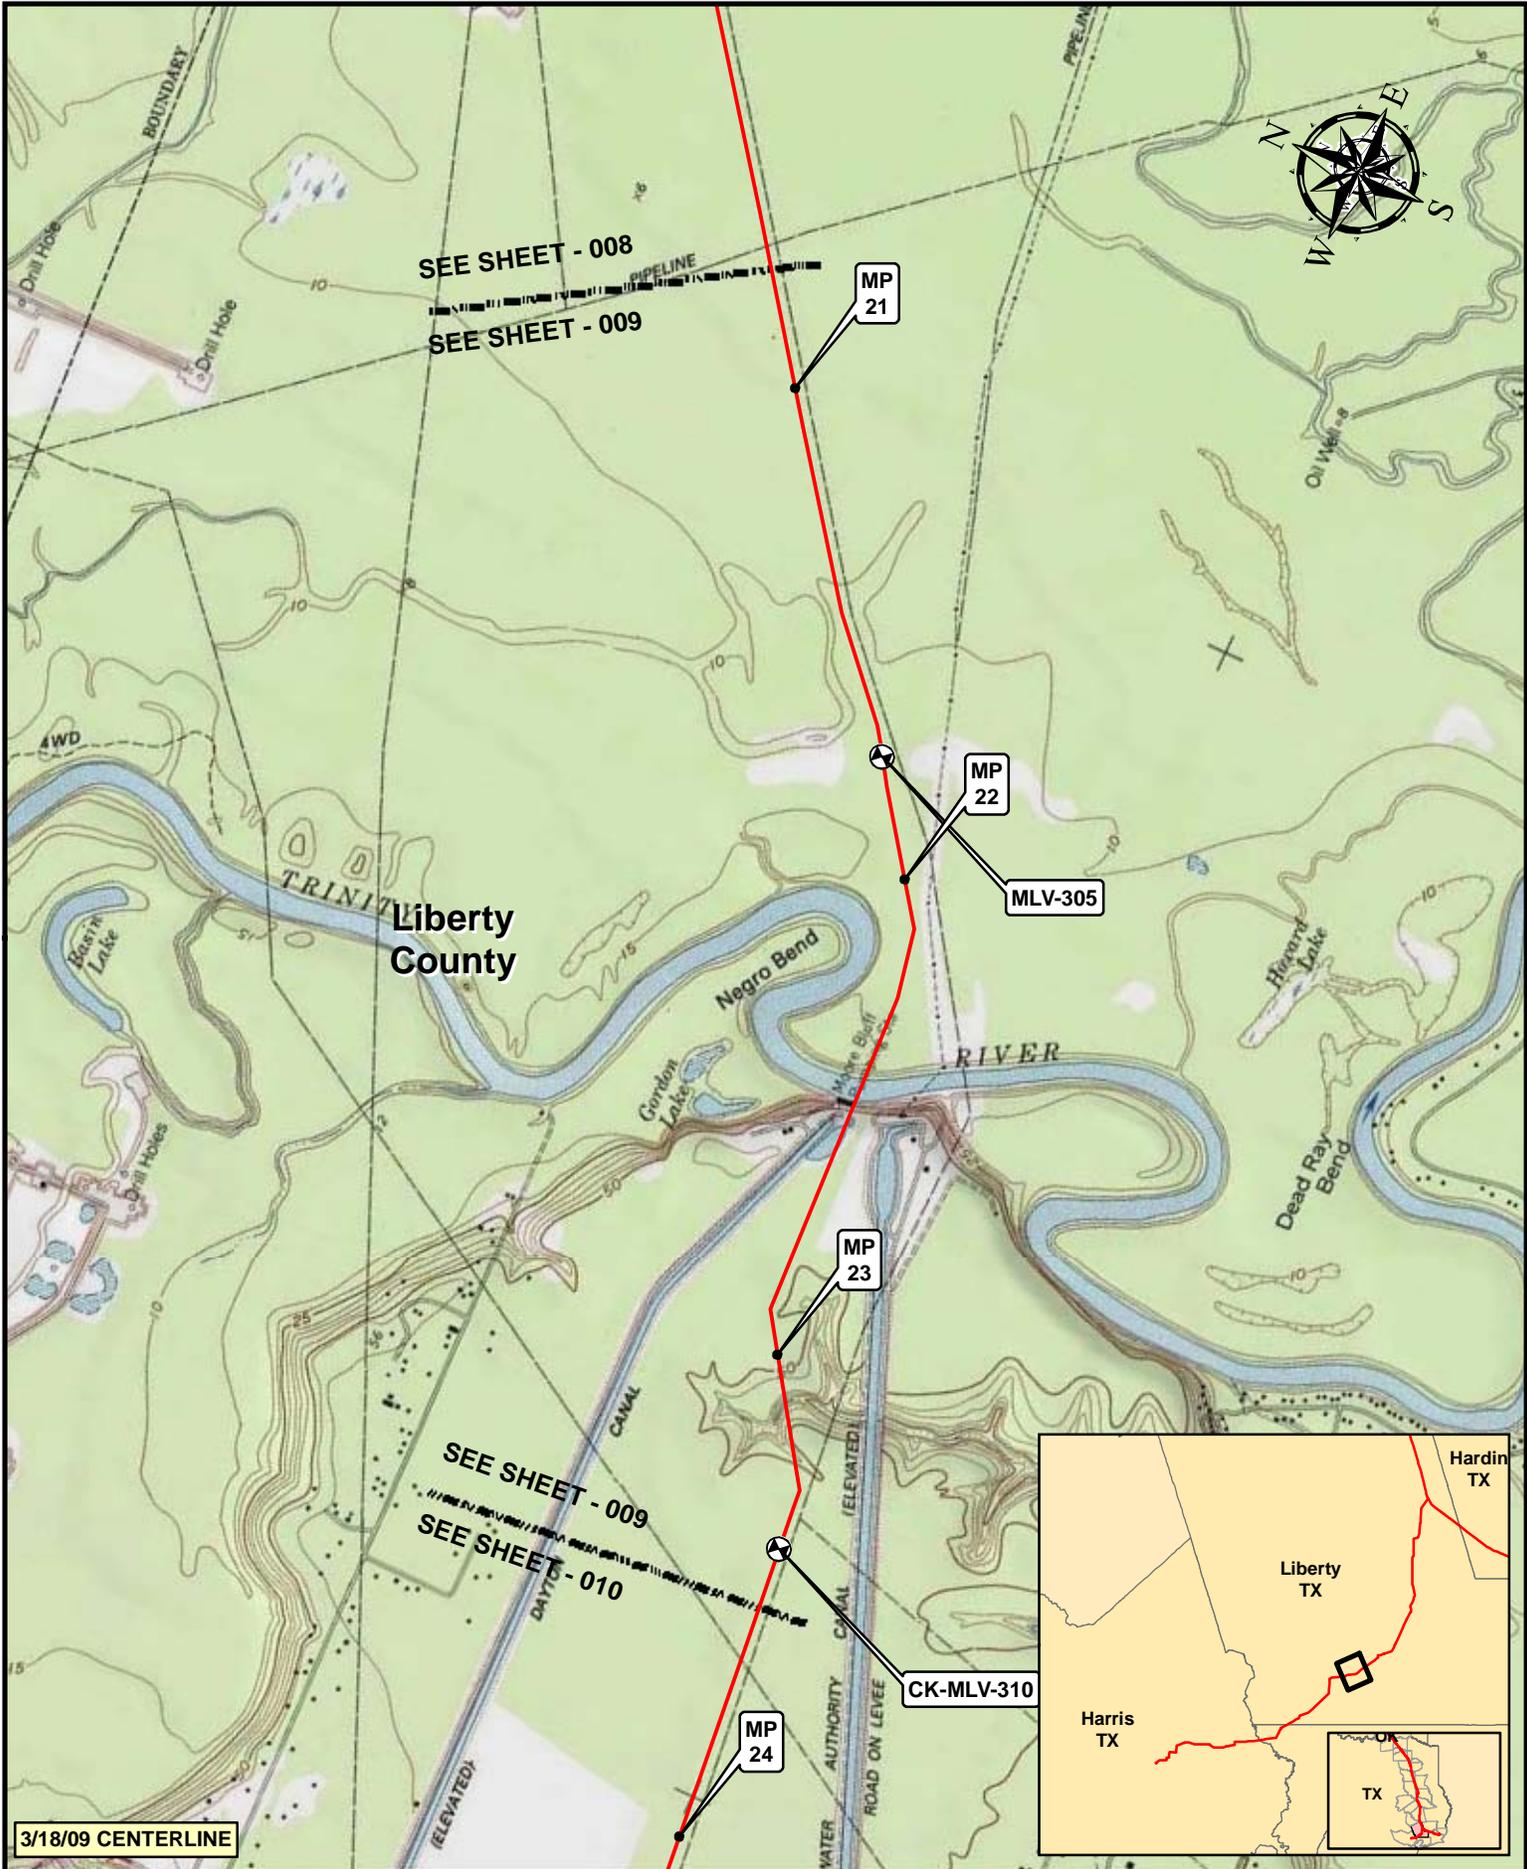

Legend ● MILE POST ■ PUMP STATION — KEYSTONE XL PROJECT ⊗ VALVE		<table border="1"> <tr> <td>NO.</td> <td>REVISION</td> <td>DATE</td> <td>APPR.</td> </tr> <tr> <td>2</td> <td>ISSUED FOR OBS COMMENT SUBMITTAL TO U.S. DEPT. OF STATE (3.18.09 CL)</td> <td>5.19.10</td> <td>RG</td> </tr> <tr> <td>1</td> <td>ISSUED FOR SUPPLEMENTAL U.S. DEPT. OF STATE FILING (3.18.09 CL)</td> <td>7.6.09</td> <td>RG</td> </tr> <tr> <td>0</td> <td>ISSUED FOR UNITED STATES DEPARTMENT OF STATE (7.31.08 CL)</td> <td>11.19.08</td> <td>RG</td> </tr> </table>	NO.	REVISION	DATE	APPR.	2	ISSUED FOR OBS COMMENT SUBMITTAL TO U.S. DEPT. OF STATE (3.18.09 CL)	5.19.10	RG	1	ISSUED FOR SUPPLEMENTAL U.S. DEPT. OF STATE FILING (3.18.09 CL)	7.6.09	RG	0	ISSUED FOR UNITED STATES DEPARTMENT OF STATE (7.31.08 CL)	11.19.08	RG	<table border="1"> <tr> <td>SCALE</td> <td>DATE</td> <td>DRAWN</td> <td>CHECKED</td> <td>APPROVED</td> </tr> <tr> <td>1:24000</td> <td>11.19.08</td> <td>GS</td> <td>SS</td> <td>RG</td> </tr> </table>	SCALE	DATE	DRAWN	CHECKED	APPROVED	1:24000	11.19.08	GS	SS	RG	<table border="1"> <tr> <td>PROJECT:</td> <td>DRAWING NUMBER:</td> <td>SHEET:</td> <td>REVISION:</td> </tr> <tr> <td>50388X</td> <td>XL-48-LA-2002-P-009-C</td> <td>009</td> <td>2</td> </tr> </table>	PROJECT:	DRAWING NUMBER:	SHEET:	REVISION:	50388X	XL-48-LA-2002-P-009-C	009	2
NO.	REVISION	DATE	APPR.																																			
2	ISSUED FOR OBS COMMENT SUBMITTAL TO U.S. DEPT. OF STATE (3.18.09 CL)	5.19.10	RG																																			
1	ISSUED FOR SUPPLEMENTAL U.S. DEPT. OF STATE FILING (3.18.09 CL)	7.6.09	RG																																			
0	ISSUED FOR UNITED STATES DEPARTMENT OF STATE (7.31.08 CL)	11.19.08	RG																																			
SCALE	DATE	DRAWN	CHECKED	APPROVED																																		
1:24000	11.19.08	GS	SS	RG																																		
PROJECT:	DRAWING NUMBER:	SHEET:	REVISION:																																			
50388X	XL-48-LA-2002-P-009-C	009	2																																			

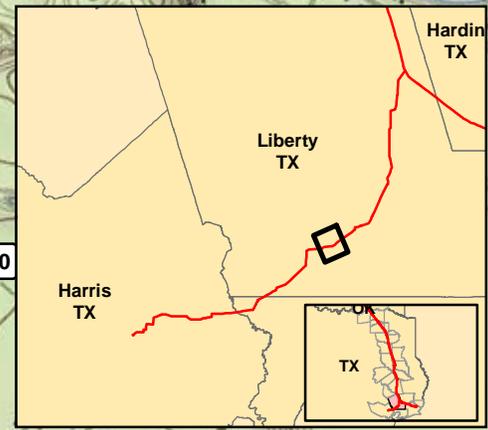

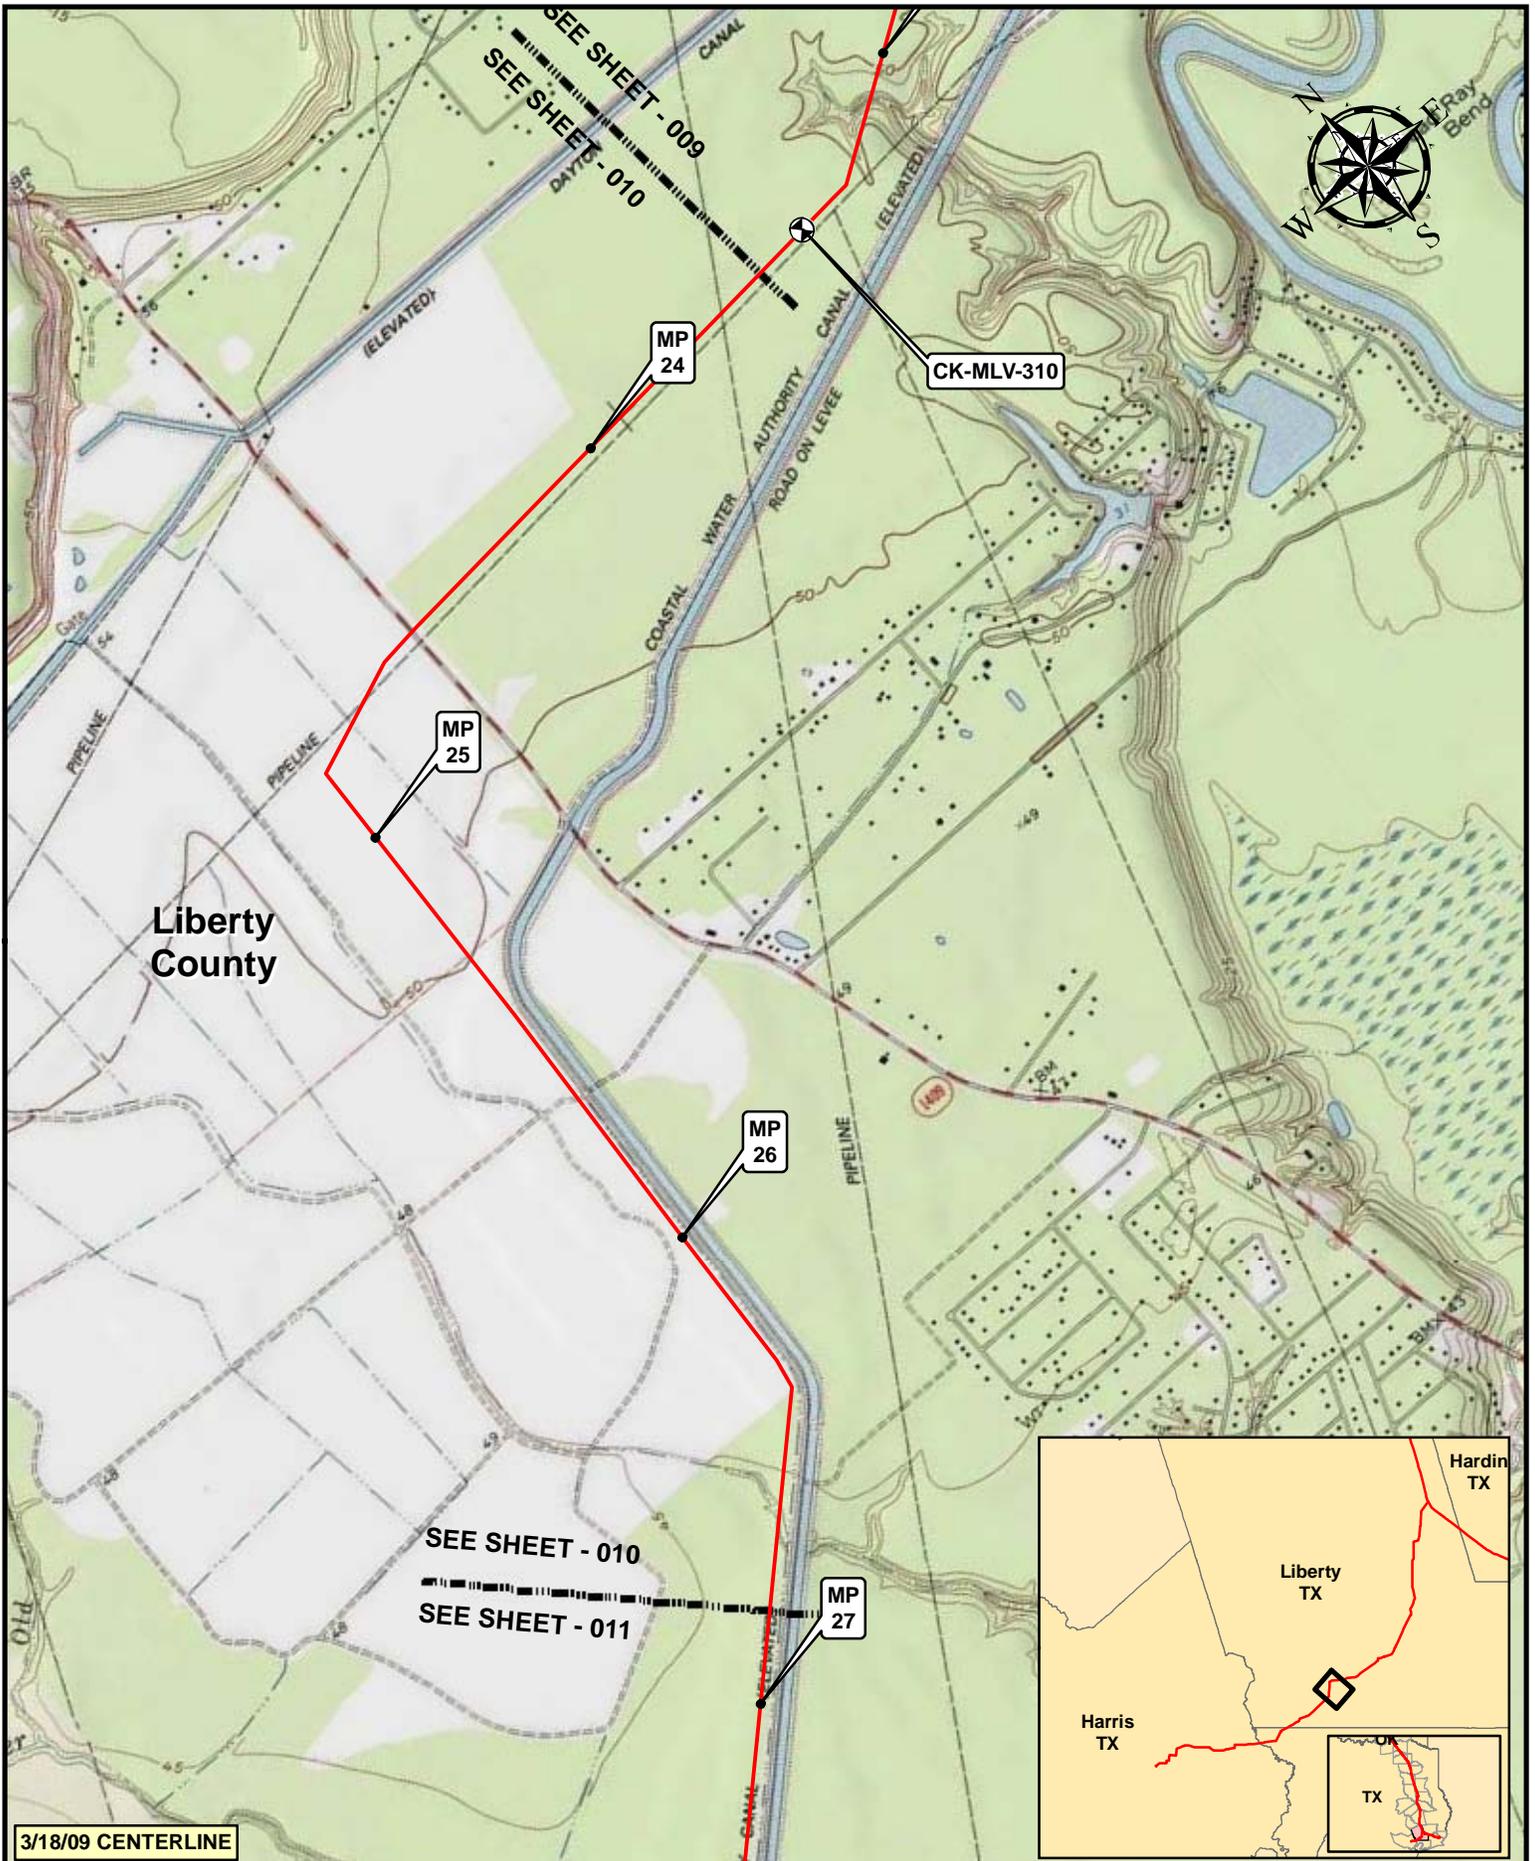

3/18/09 CENTERLINE

- Legend**
- MILE POST
 - KEystone XL PROJECT
 - PUMP STATION
 - ⊗ VALVE

NO.	REVISION	DATE	APPR.
2	ISSUED FOR OBS COMMENT SUBMITTAL TO U.S. DEPT. OF STATE (3.18.09 CL)	5.19.10	RG
1	ISSUED FOR SUPPLEMENTAL U.S. DEPT. OF STATE FILING (3.18.09 CL)	7.6.09	RG
0	ISSUED FOR UNITED STATES DEPARTMENT OF STATE (7.31.08 CL)	11.19.08	RG


Trow Engineering Consultants Inc.

SCALE DATE DRAWN CHECKED APPROVED

TransCanada

KEYSTONE XL PROJECT
ROUTE SHEETS
HOUSTON LATERAL

PROJECT:	DRAWING NUMBER	SHEET	REVISION
50388X	XL-48-LA-2002-P-010-C	010	2

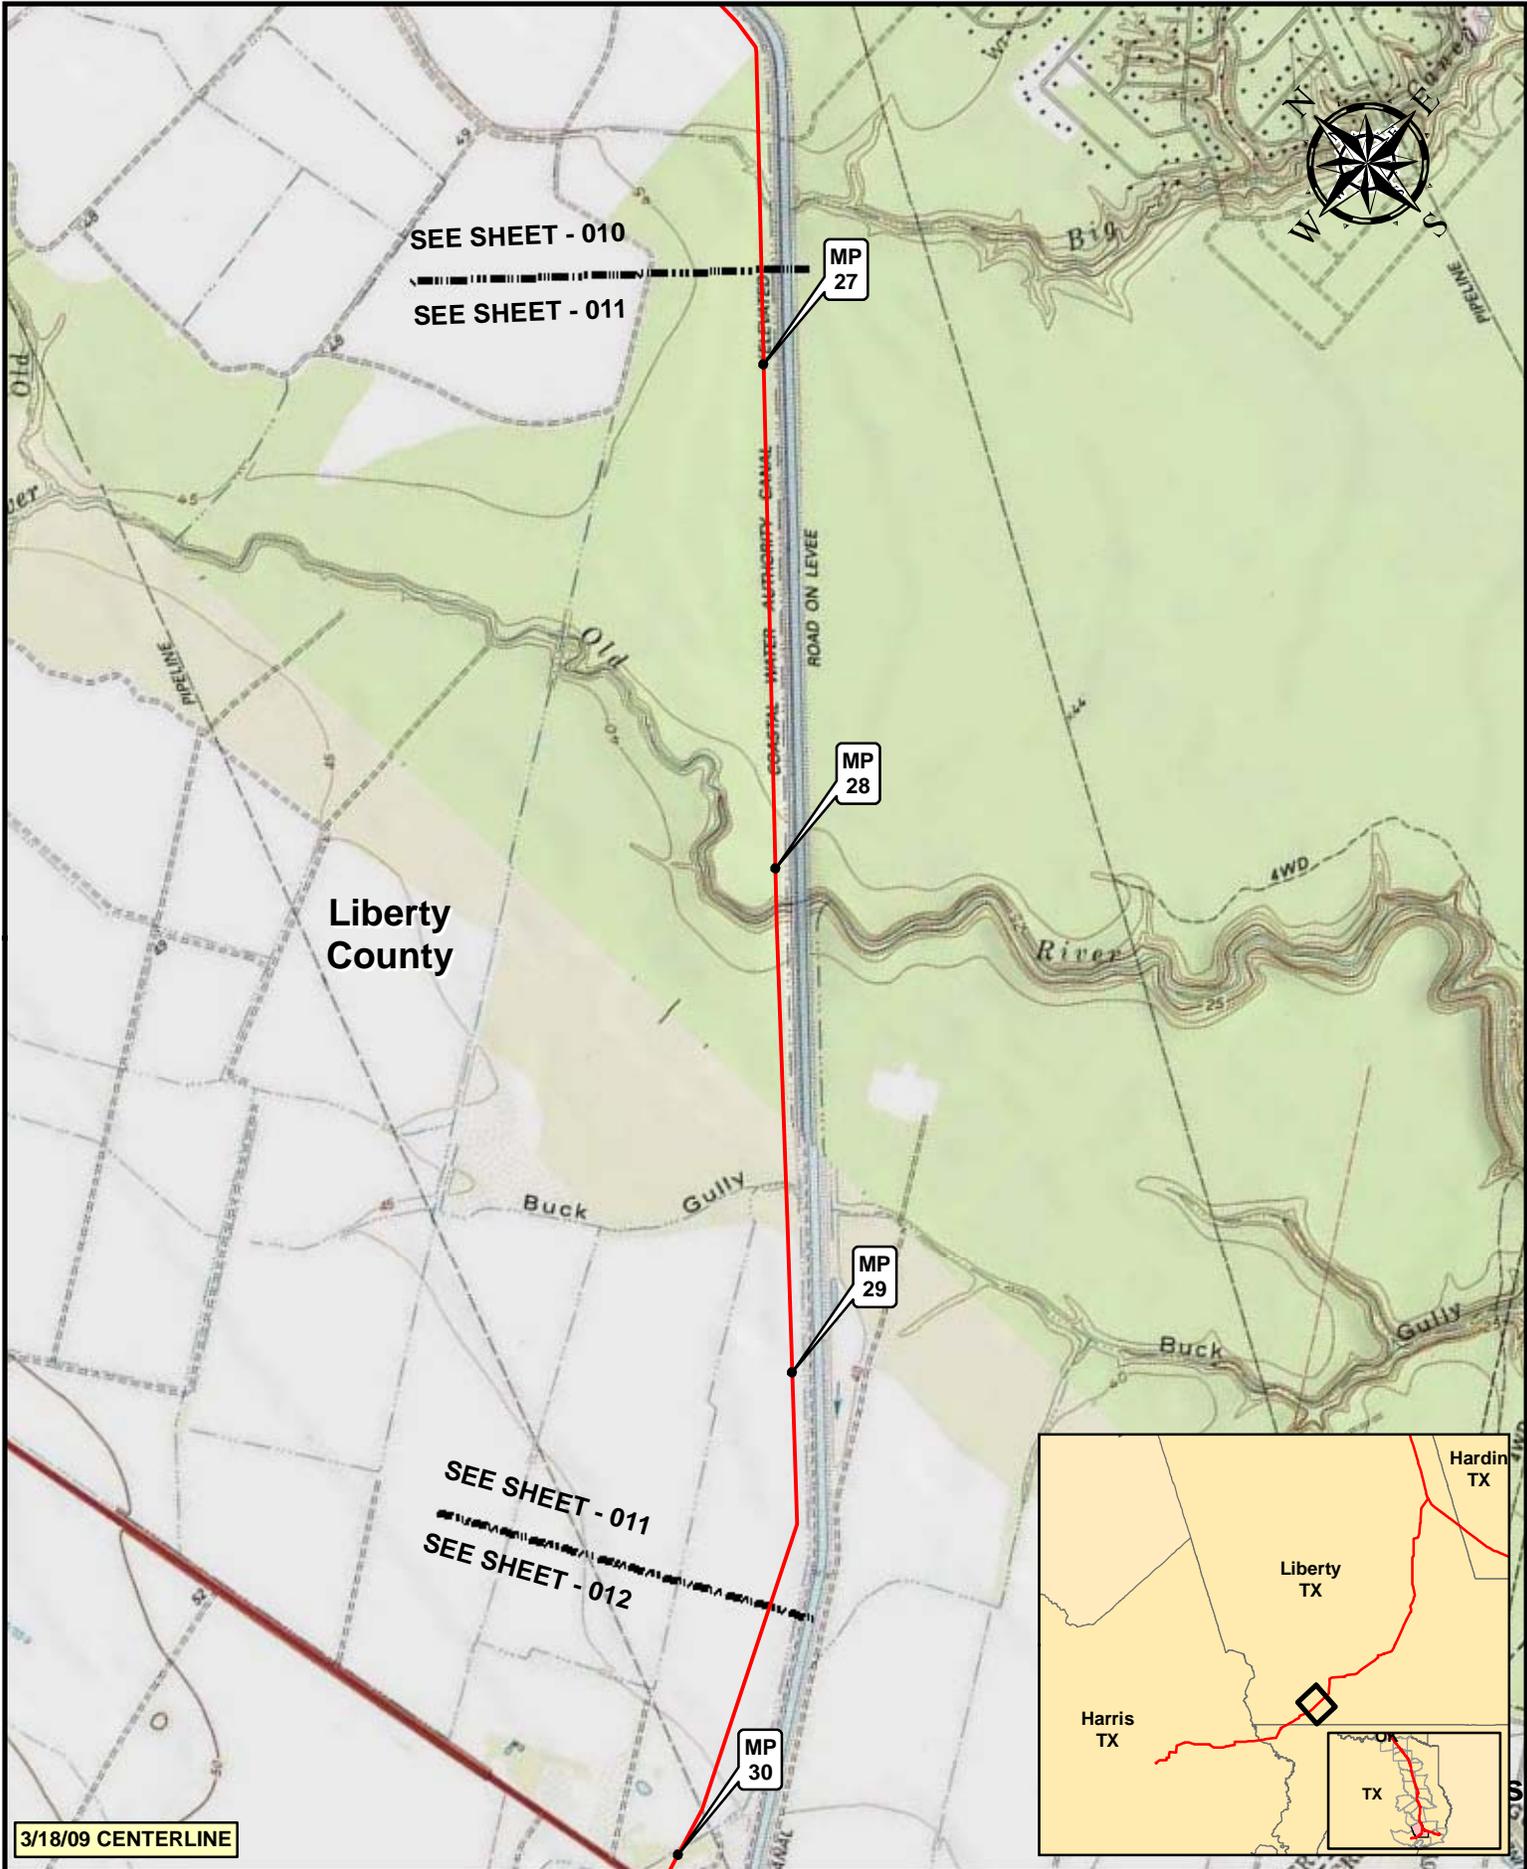

Legend

- MILE POST
- PUMP STATION
- KEYSTONE XL PROJECT
- ⊗ VALVE

NO.	REVISION	DATE	APPR.
2	ISSUED FOR OBS COMMENT SUBMITTAL TO U.S. DEPT. OF STATE (3.18.09 CL)	5.19.10	RG
1	ISSUED FOR SUPPLEMENTAL U.S. DEPT. OF STATE FILING (3.18.09 CL)	7.6.09	RG
0	ISSUED FOR UNITED STATES DEPARTMENT OF STATE (7.31.08 CL)	11.19.08	RG


PREPARED BY: TROW ENGINEERING CONSULTANTS INC.

0 500 1,000 2,000 Feet

In business to deliver

KEYSTONE XL PROJECT
ROUTE SHEETS
HOUSTON LATERAL

PROJECT:	DRAWING NUMBER:	SHEET:	REVISION:
50388X	XL-48-LA-2002-P-011-C	011	2

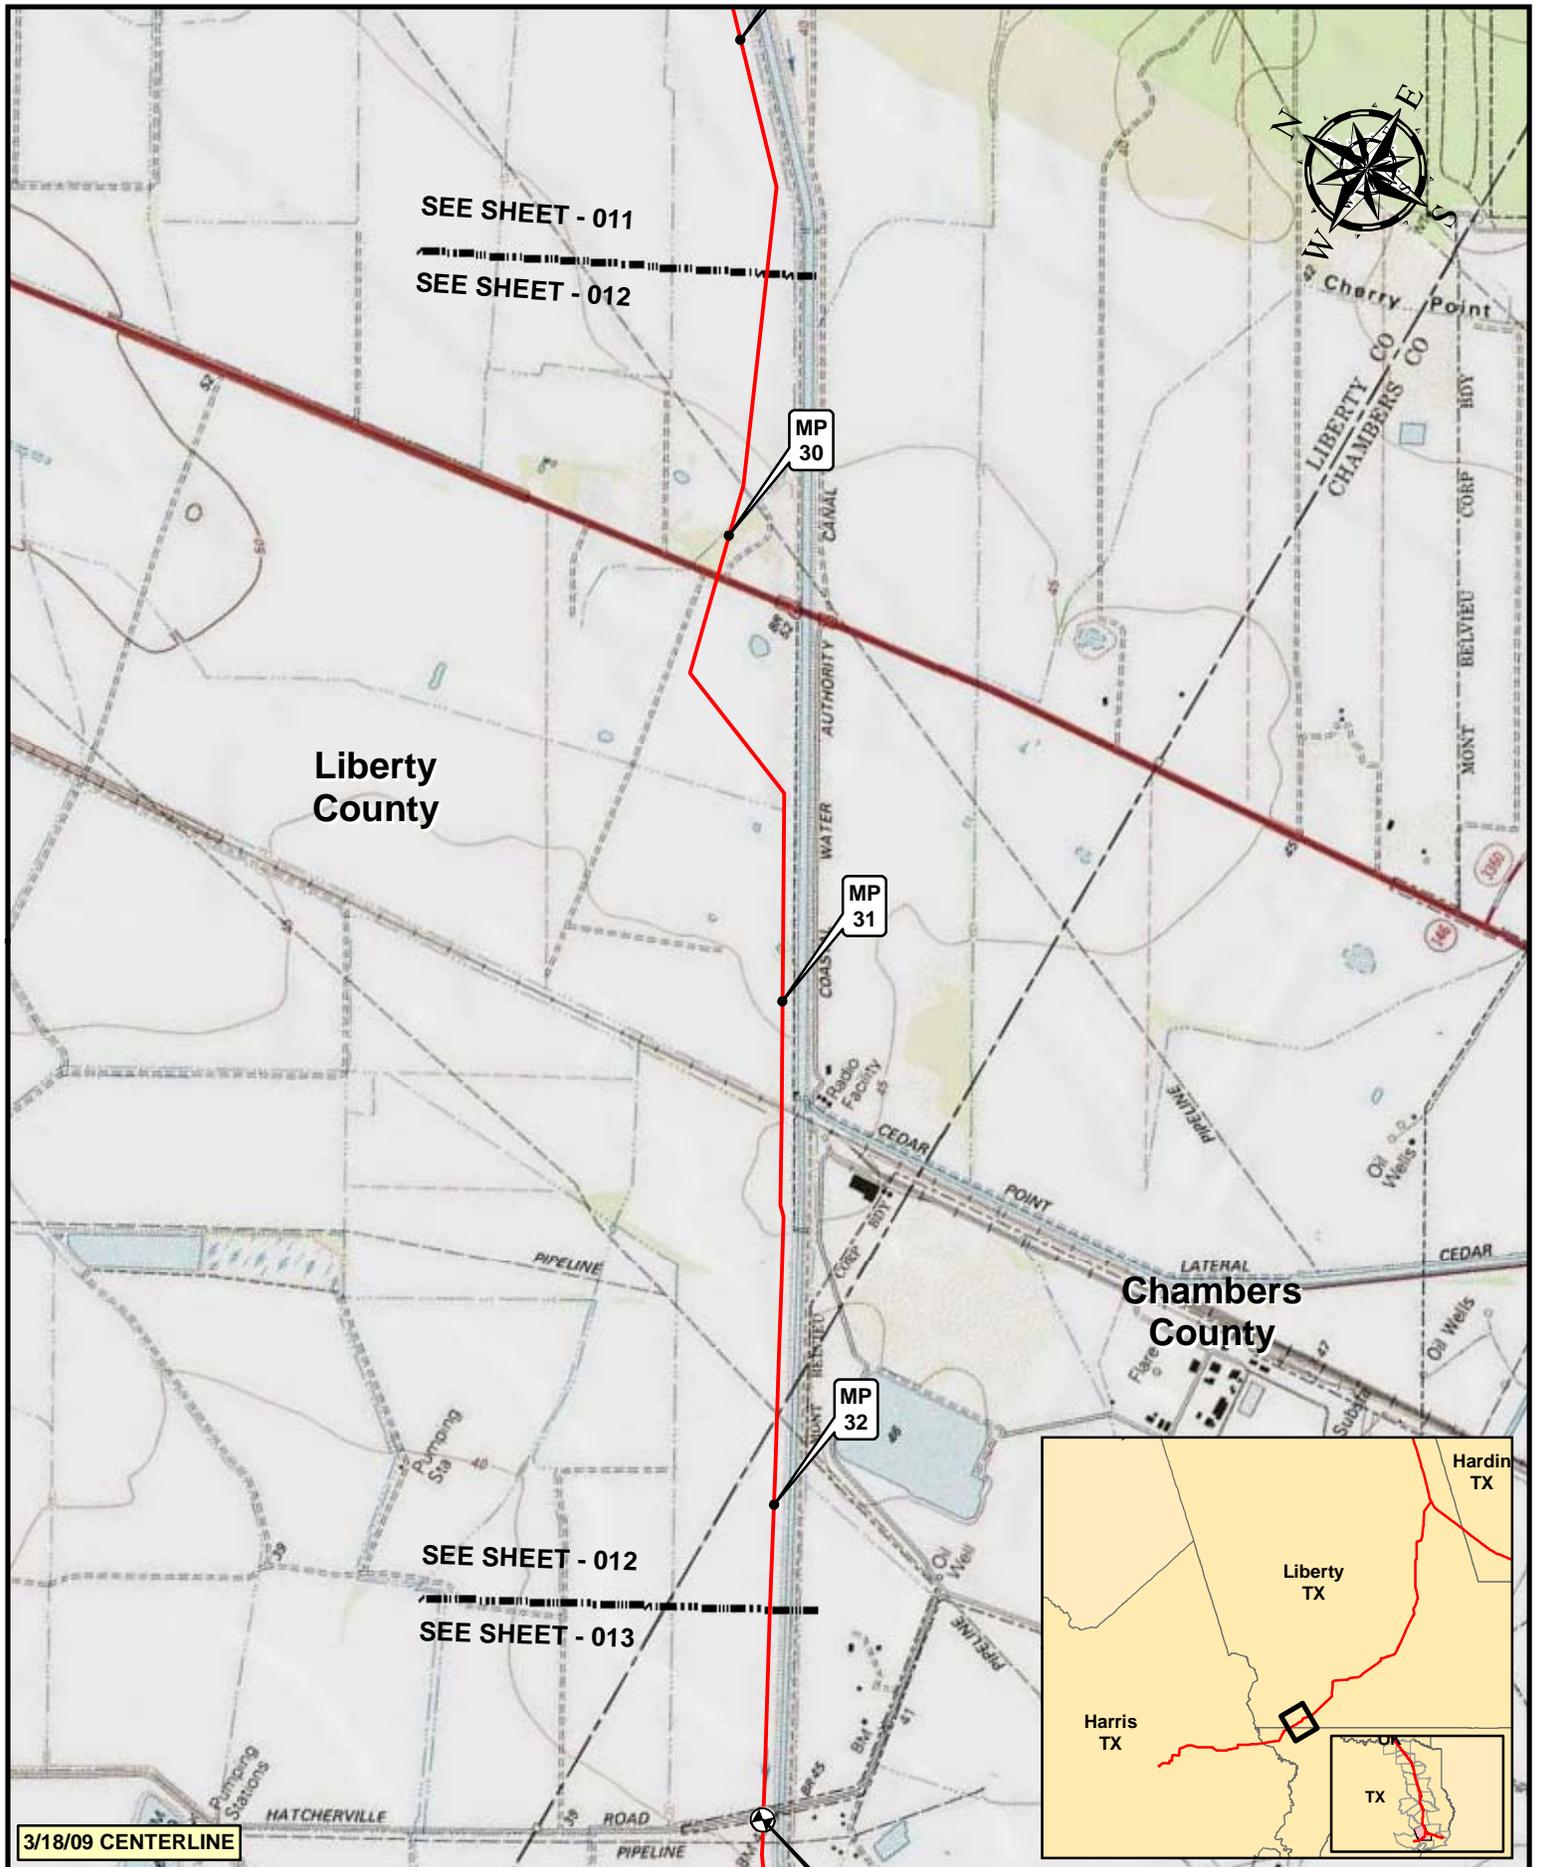

3/18/09 CENTERLINE


Legend

- MILE POST
- PUMP STATION
- KEYSTONE XL PROJECT
- ⊗ VALVE

NO.	REVISION	DATE	APPR.
2	ISSUED FOR OBS COMMENT SUBMITTAL TO U.S. DEPT. OF STATE (3.18.09 CL)	5.19.10	RG
1	ISSUED FOR SUPPLEMENTAL U.S. DEPT. OF STATE FILING (3.18.09 CL)	7.6.09	RG
0	ISSUED FOR UNITED STATES DEPARTMENT OF STATE (7.31.08 CL)	11.19.08	RG


PREPARED BY:
TROW ENGINEERING CONSULTANTS INC.

TransCanada
In Business to deliver

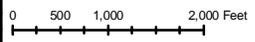

**KEYSTONE XL PROJECT
ROUTE SHEETS
HOUSTON LATERAL**

PROJECT:	DRAWING NUMBER	SHEET	REVISION
50388X	XL-48-LA-2002-P-012-C	012	2

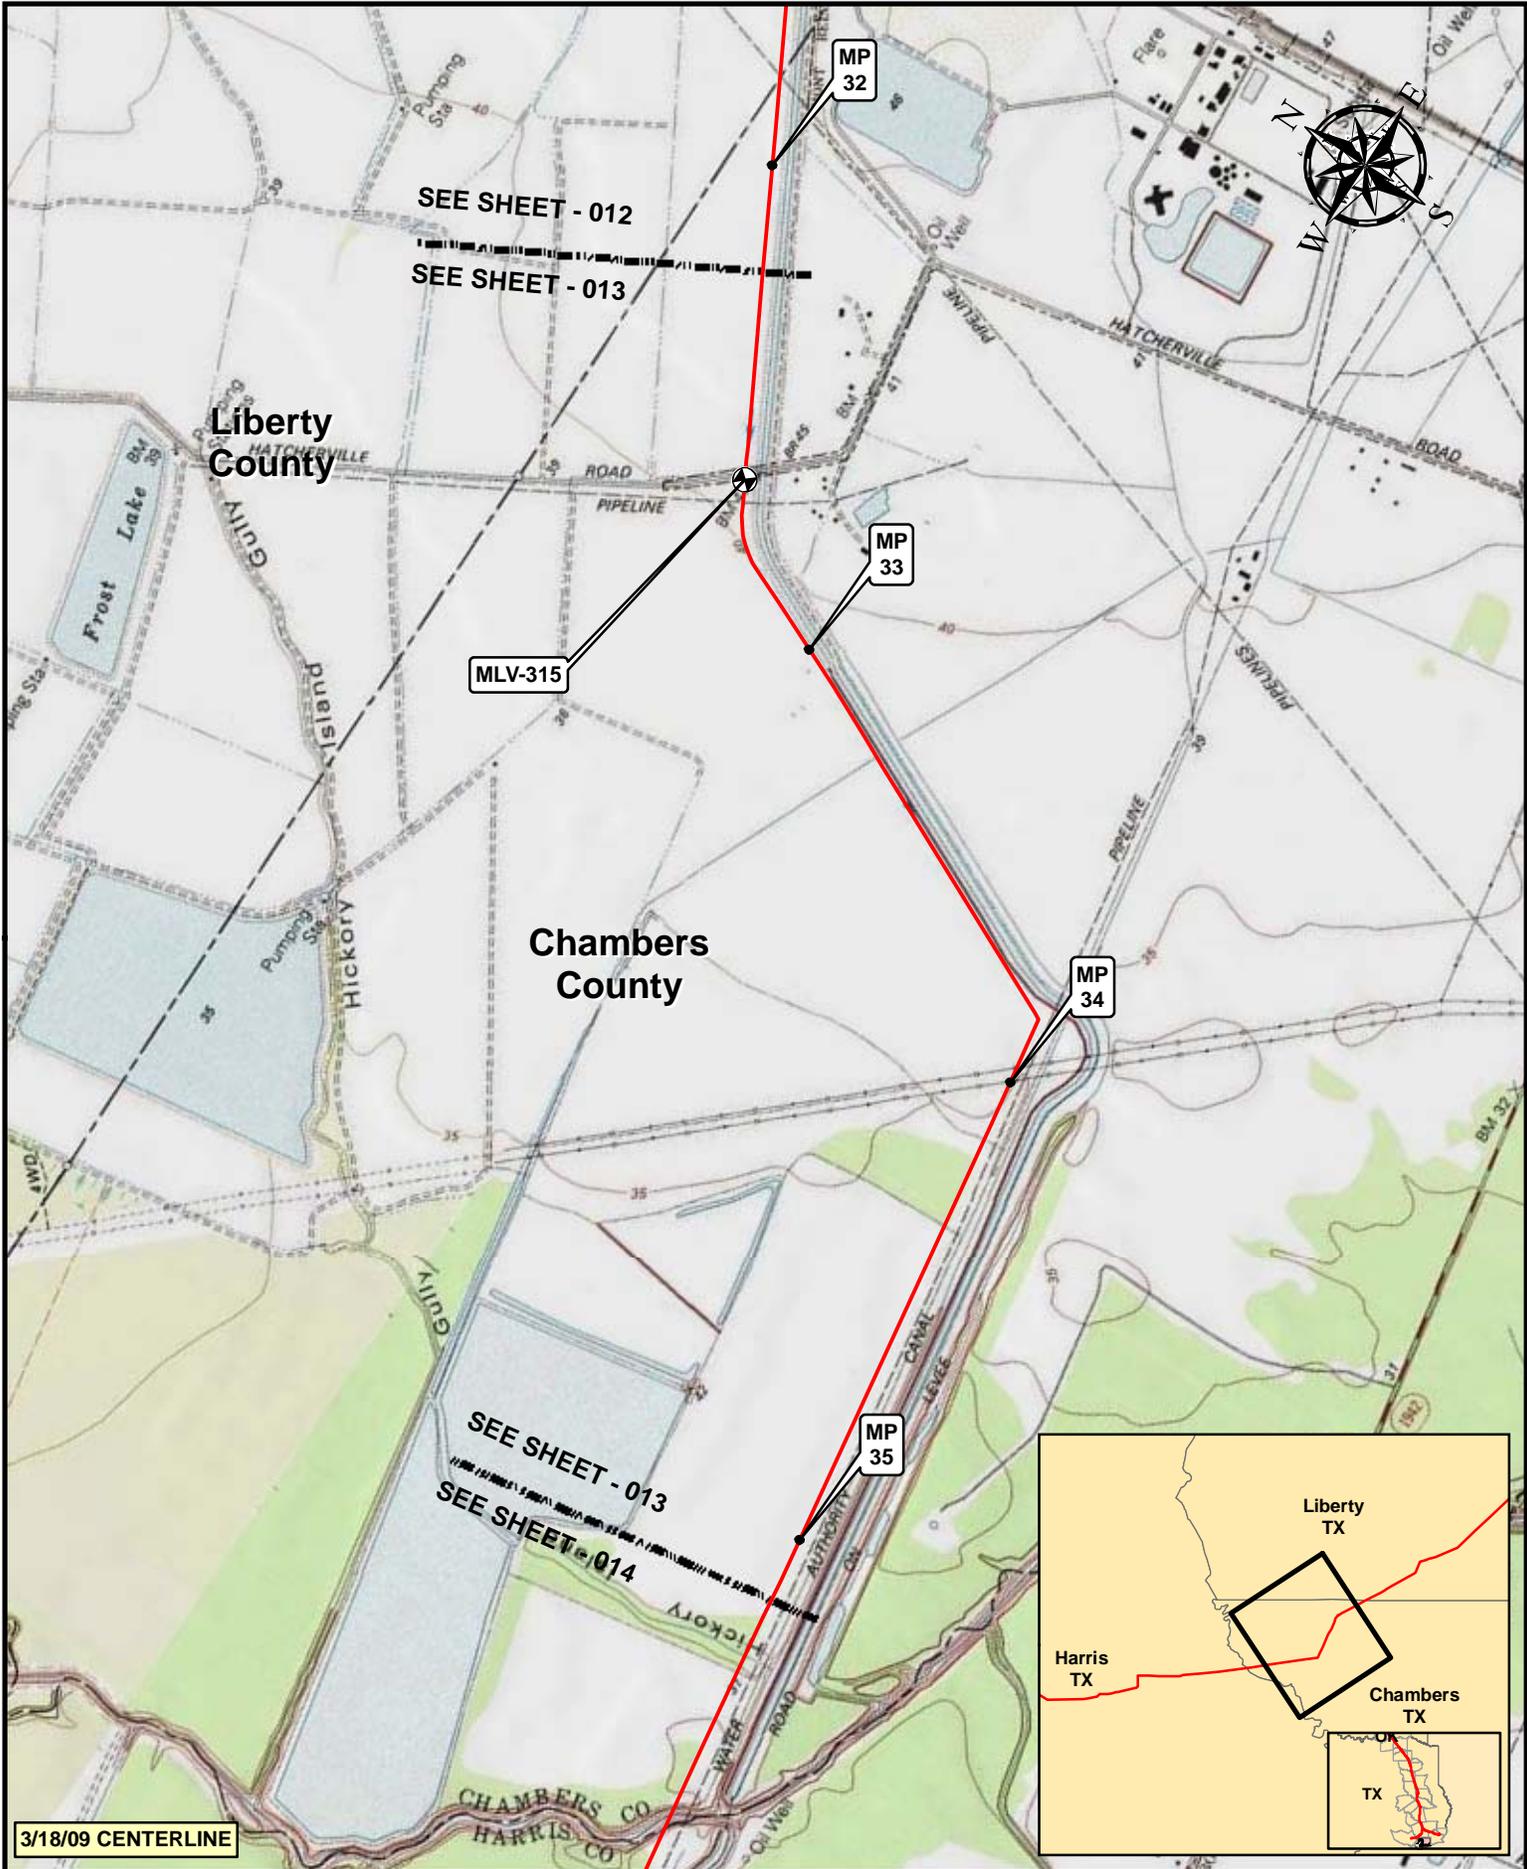

3/18/09 CENTERLINE

Legend

- MILE POST
- PUMP STATION
- KEYSTONE XL PROJECT
- ⊗ VALVE

NO.	REVISION	DATE	APPR.
2	ISSUED FOR OBS COMMENT SUBMITTAL TO U.S. DEPT. OF STATE (3.18.09 CL)	5.19.10	RG
1	ISSUED FOR SUPPLEMENTAL U.S. DEPT. OF STATE FILING (3.18.09 CL)	7.6.09	RG
0	ISSUED FOR UNITED STATES DEPARTMENT OF STATE (7.31.08 CL)	11.19.08	RG

TROW ENGINEERING CONSULTANTS INC.


0 500 1,000 2,000 Feet

SCALE	DATE	DRAWN	CHECKED	APPROVED
1:24,000	11.19.08	GS	SS	RG

TransCanada

KEYSTONE XL PROJECT
 ROUTE SHEETS
 HOUSTON LATERAL

PROJECT:	DRAWING NUMBER	SHEET	REVISION
50388X	XL-48-LA-2002-P-013-C	013	2

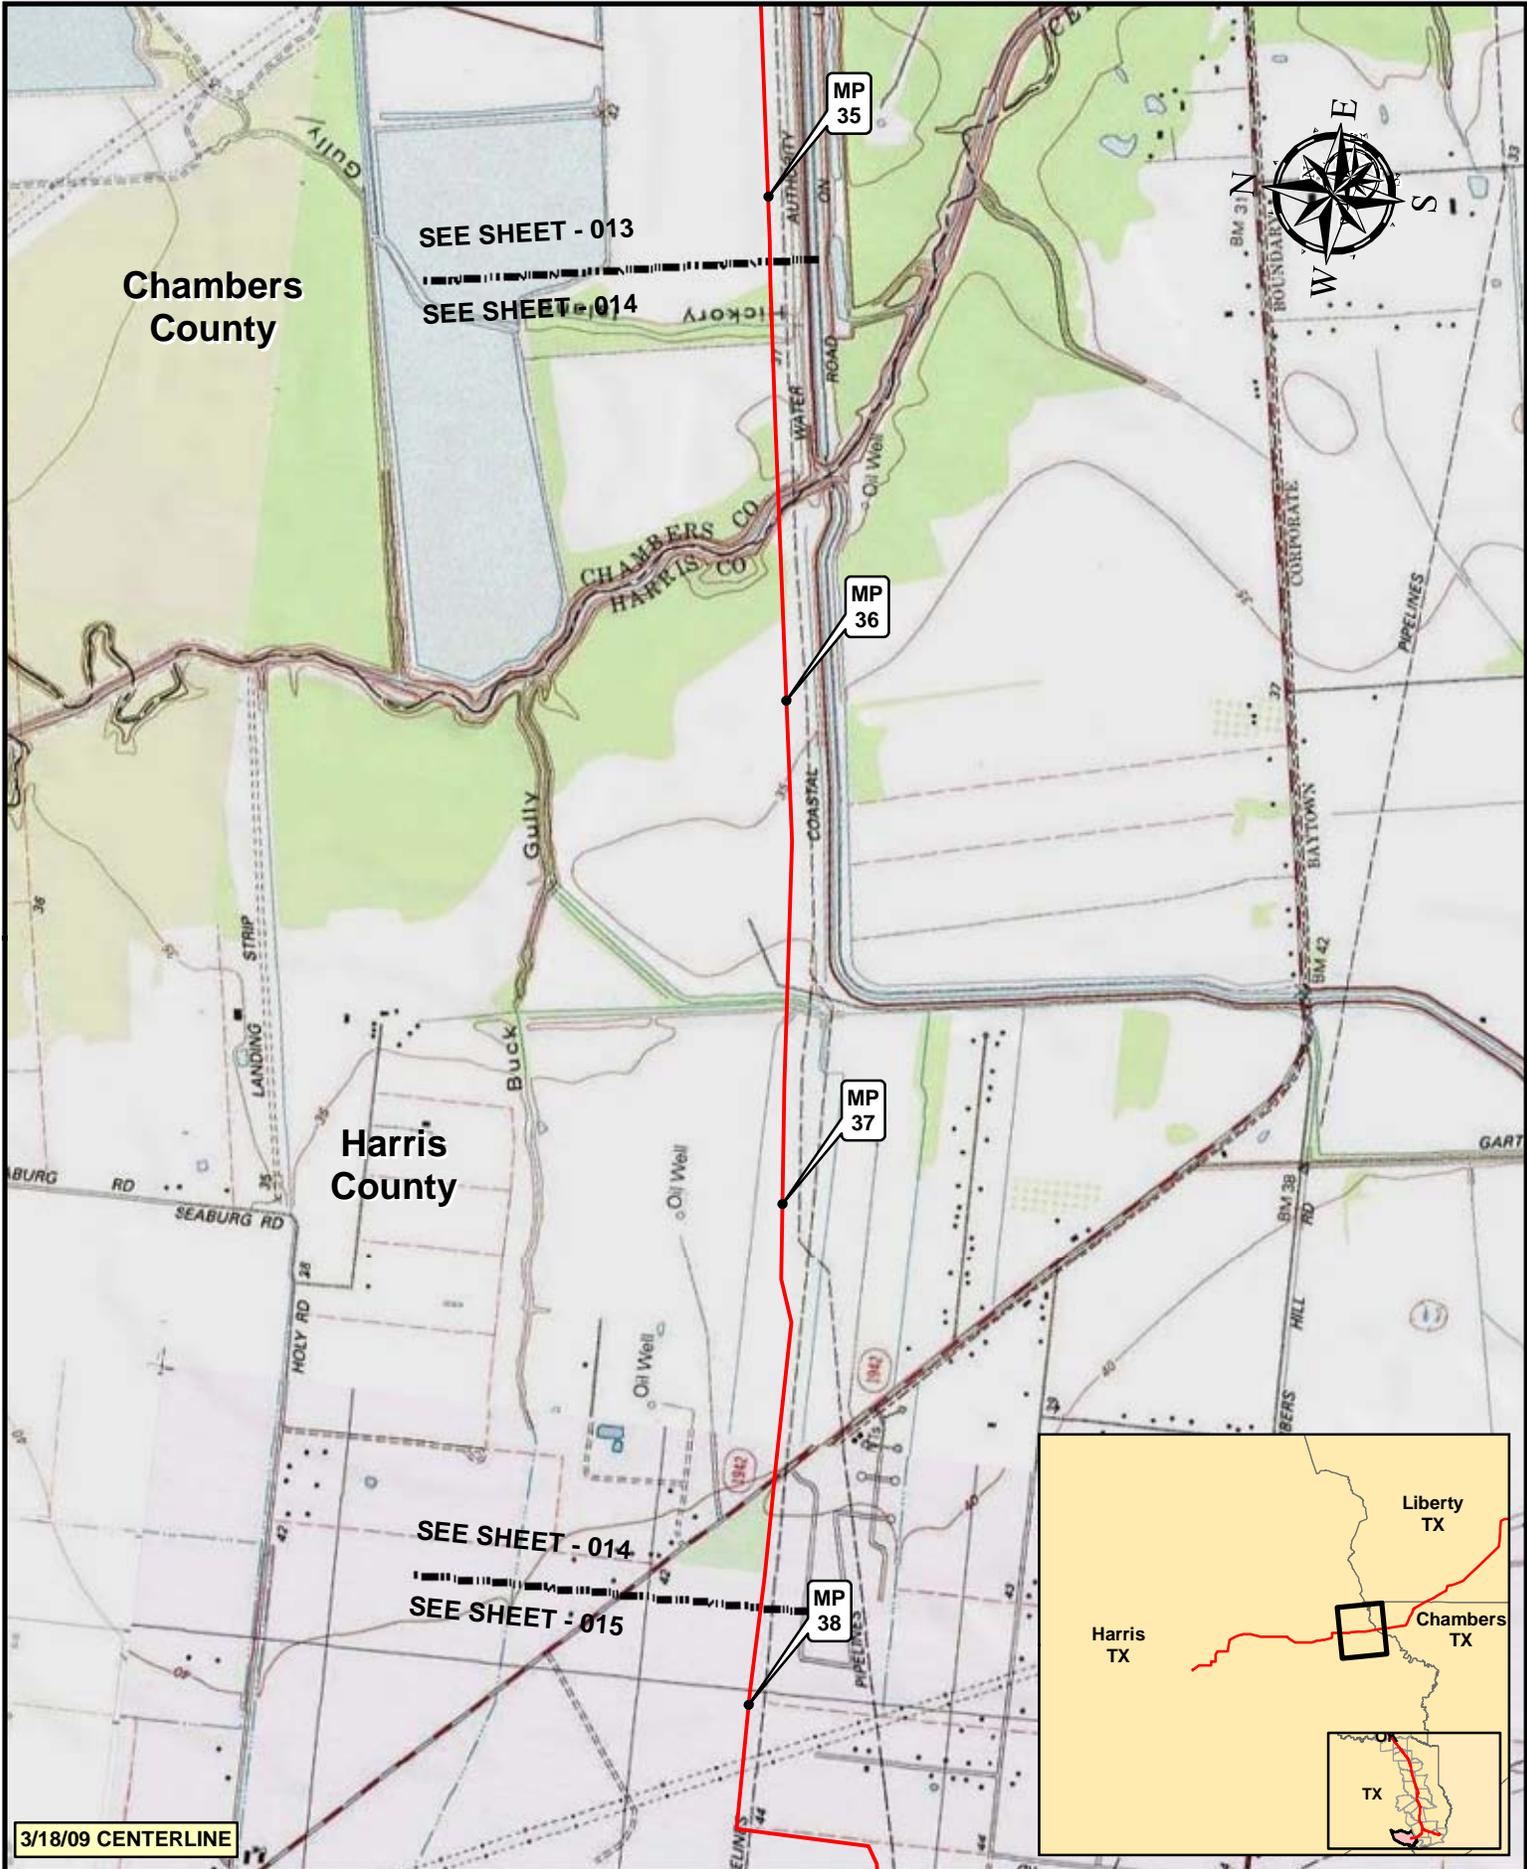

Chambers County

SEE SHEET - 013


SEE SHEET - 014

Harris County

SEE SHEET - 014

SEE SHEET - 015

3/18/09 CENTERLINE

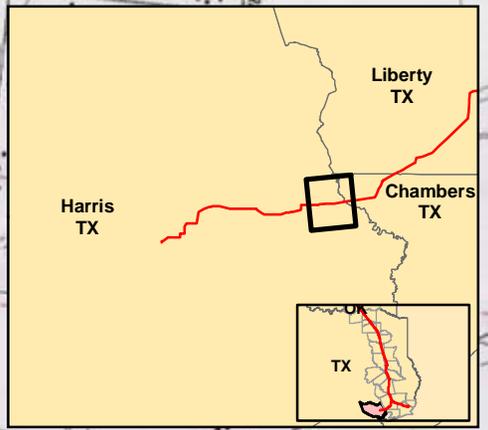

- Legend**
- MILE POST
 - PUMP STATION
 - KEYSTONE XL PROJECT
 - ⊗ VALVE

NO.	REVISION	DATE	APPR.
2	ISSUED FOR OES COMMENT SUBMITTAL TO U.S. DEPT. OF STATE (3.18.09 CL)	5.19.10	RG
1	ISSUED FOR SUPPLEMENTAL U.S. DEPT. OF STATE FILING (3.18.09 CL)	7.6.09	RG
0	ISSUED FOR UNITED STATES DEPARTMENT OF STATE (7.31.08 CL)	11.19.08	RG

PREPARED BY: TROW ENGINEERING CONSULTANTS INC.

0 500 1,000 2,000 Feet

SCALE	DATE	DRAWN	CHECKED	APPROVED
1:24000	11.19.08	GS	SS	RG

In Business to deliver

KEYSTONE XL PROJECT
ROUTE SHEETS
HOUSTON LATERAL

PROJECT:	DRAWING NUMBER	SHEET	REVISION
50388X	XL-48-LA-2002-P-014-C	014	2