


G:\2000Drao\ftingandGIS\CADFiles\Drawings\ER\FIGURES\_21-13\_21-14\_REV 4.dwg 6/30/2009 10:28:11 AM CDT

REVISIONS	1	REMOVED SEPTIC TANK; RENUMBERED FIG.
	2	ADDED NOTES & ASSIGNED TOPL DRAWING #
	3	ADDED COMMUNICATION TOWER
	4	ADDED PUMP

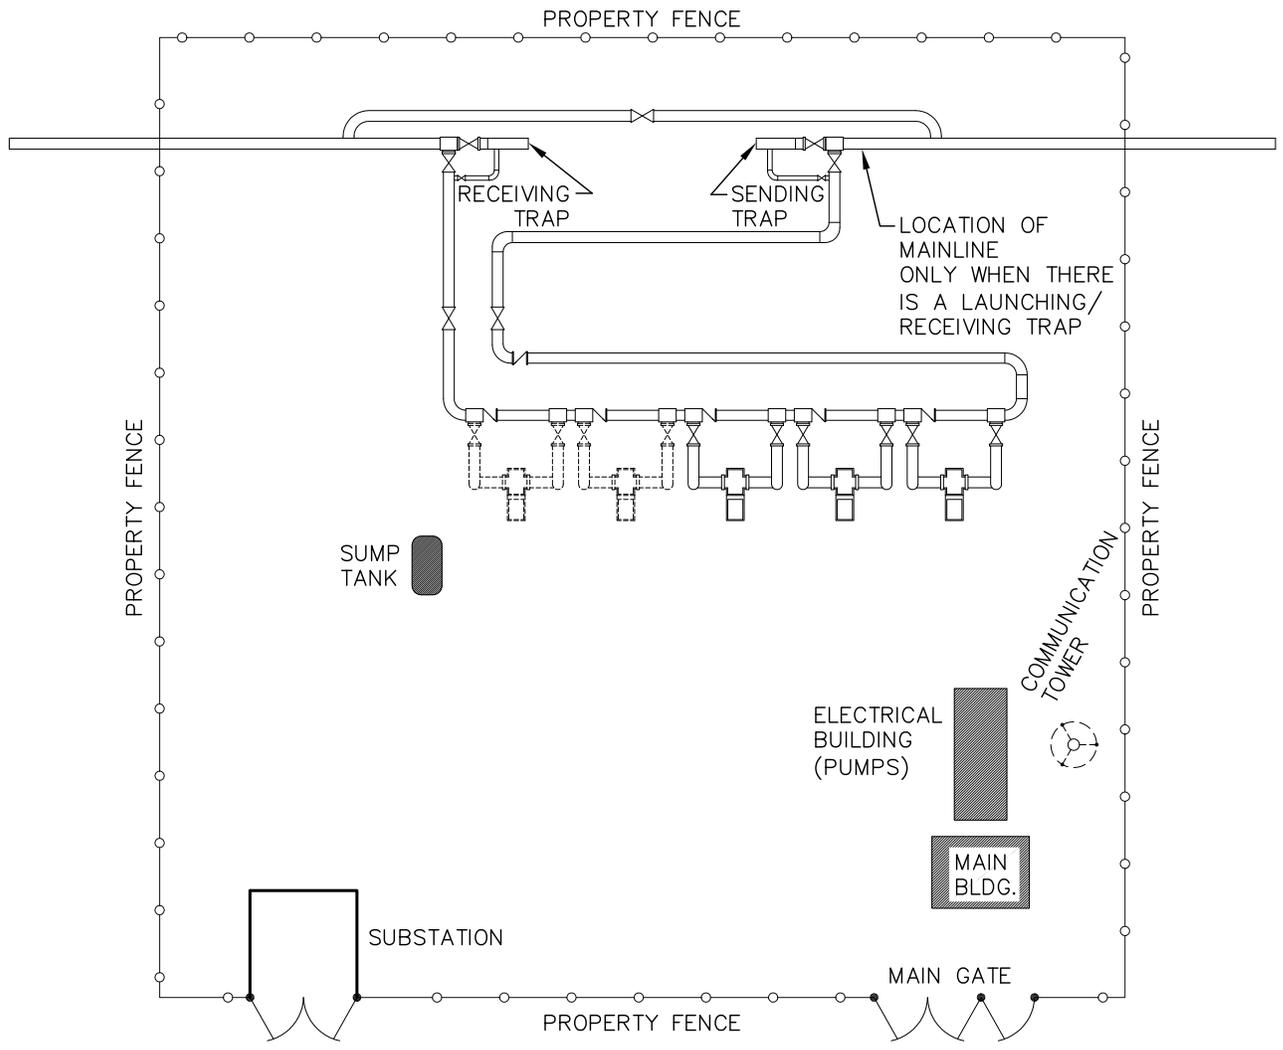

NOTES:

1. SITE CONTAINS A DRIVEWAY FROM GATE TO GATE.
2. FENCED AREA WILL CONTAIN A MINIMUM OF 4" THICK GRAVEL PAD.

 <p><b>TransCanada</b> In business to deliver</p> <p>KEYSTONE XL PROJECT</p> <p>PREPARED BY: TROW ENGINEERING CONSULTANTS, INC. 7505 NW Tiffany Springs Pkwy., Suite 400 Northpointe Circle 1 Kansas City, MO 64153 Phone: 1-816-801-7063 Fax: 1-816-801-7048</p> 	ORIGINATOR:  JOE A. NELSON 9/08/08 NAME DATE	Figure 2.2.3-1		
	CHECKED BY: TW	APPROVED BY: SS	FIA # 1399	CHAINAGE:
	DISCIPLINE # 01		TITLE TYPICAL PUMP STATION WITH PIGGING FACILITIES	
	SCALE N.T.S.		DWG No 1399-01-10-03-701	REV 4

LAST PLOT DATE:  
Tue, 30 Jun 2009 - 10:32am