


3/26/10 CENTERLINE

**Legend**

- MILEPOST
- PUMP STATION
- KEystone XL PROJECT
- ⊗ VALVE



NO.	REVISION	DATE	APPR.
2	ISSUED FOR OBS COMMENT SUBMITTAL TO U.S. DEPT. OF STATE (3.26.10 CL)	5.19.10	RG
1	ISSUED FOR SUPPLEMENTAL U.S. DEPT. OF STATE FILING (2.15.09 CL)	7.6.09	RG
0	ISSUED FOR UNITED STATES DEPARTMENT OF STATE (7.31.08 CL)	11.19.08	RG

Prepared by:  
Trow ENGINEERING CONSULTANTS INC.

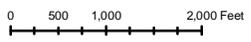

**KEYSTONE XL PROJECT  
ROUTE SHEETS**  
MORGAN, MONTANA TO STEELE CITY, NEBRASKA

SCALE	DATE	DRAWN	CHECKED	APPROVED	PROJECT	DRAWING NUMBER	SHEET	REVISION
1:24,000	11.19.08	GS	SS	RG	50388X	XL-46-ML-2002-P-092-C	092	2

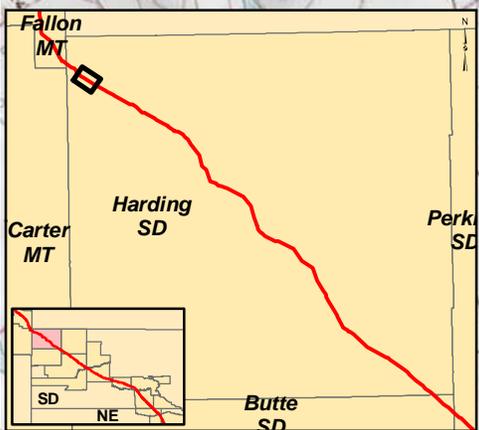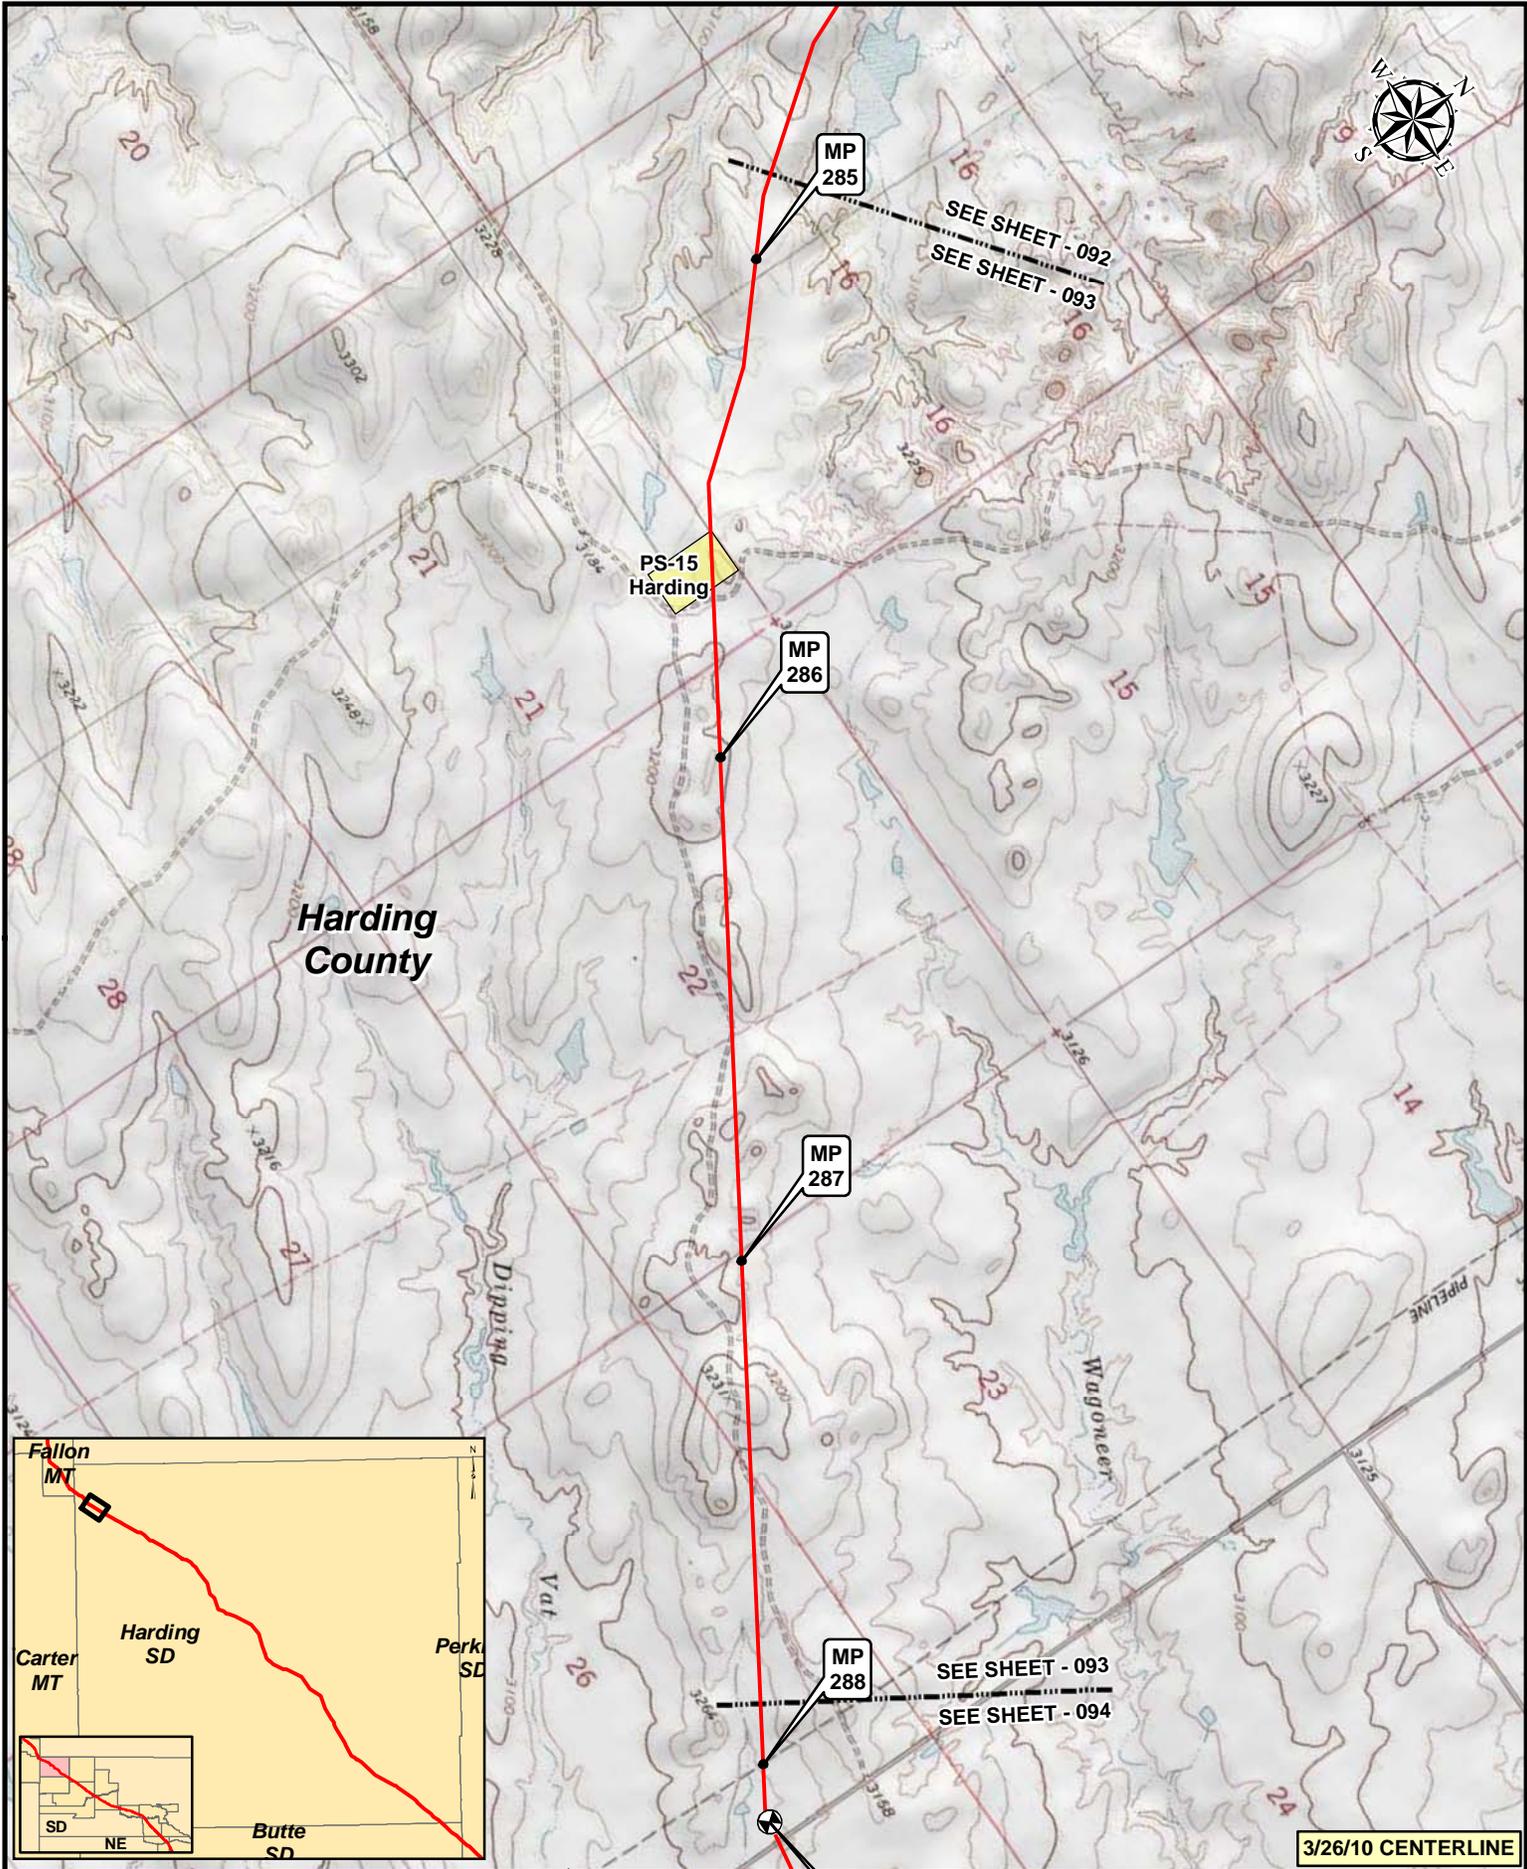


3/26/10 CENTERLINE

**Legend**

- MILEPOST
- PUMP STATION
- KEYSTONE XL PROJECT
- ⊗ VALVE



NO.	REVISION	DATE	APPR.
2	ISSUED FOR OBS COMMENT SUBMITTAL TO U.S. DEPT. OF STATE (3.26.10 CL)	5.19.10	RG
1	ISSUED FOR SUPPLEMENTAL U.S. DEPT. OF STATE FILING (2.15.09 CL)	7.6.09	RG
0	ISSUED FOR UNITED STATES DEPARTMENT OF STATE (7.31.08 CL)	11.19.08	RG

Trow ENGINEERING CONSULTANTS INC.

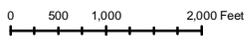

**KEYSTONE XL PROJECT  
ROUTE SHEETS  
MORGAN, MONTANA TO STEELE CITY, NEBRASKA**

SCALE	DATE	DRAWN	CHECKED	APPROVED	PROJECT:	DRAWING NUMBER	SHEET	REVISION
1:24000	11.19.08	GS	SS	RG	50388X	XL-46-ML-2002-P-093-Q	093	2

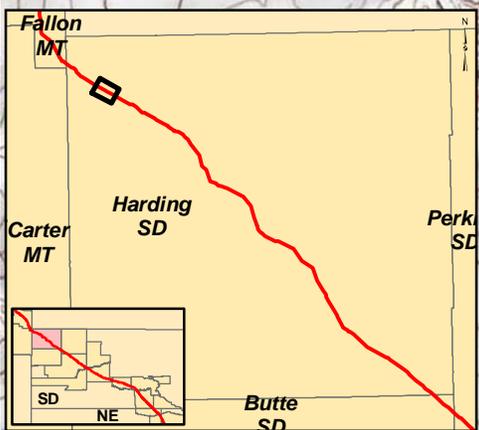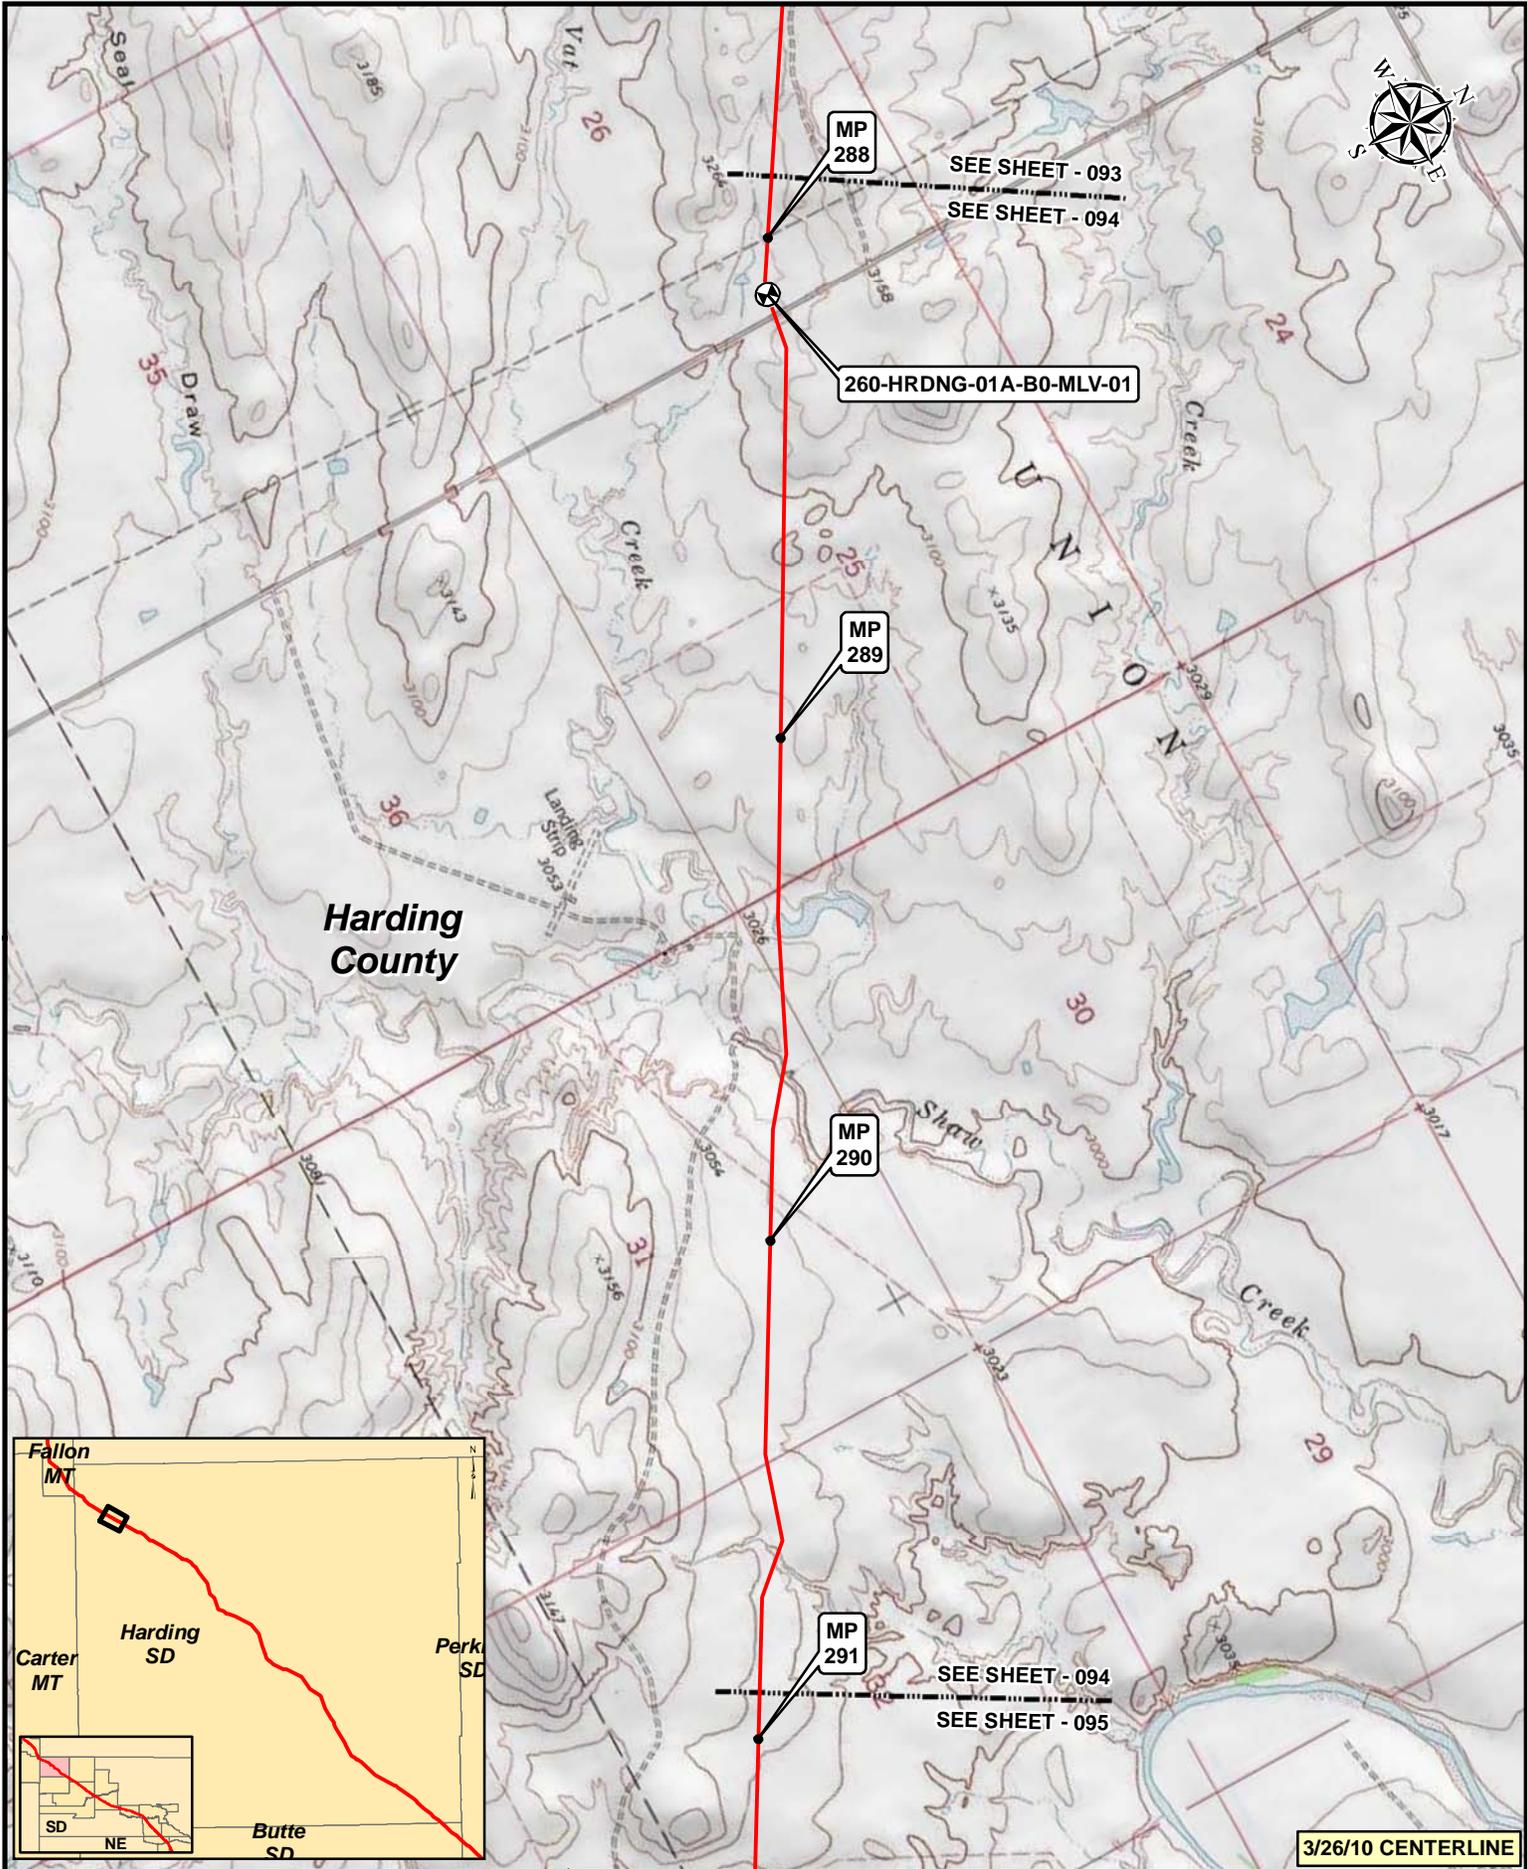

3/26/10 CENTERLINE


**Legend**

- MILEPOST
- PUMP STATION
- KEystone XL PROJECT
- ⊗ VALVE

NO.	REVISION	DATE	APPR.
2	ISSUED FOR OBS COMMENT SUBMITTAL TO U.S. DEPT. OF STATE (3.26.10 CL)	5.19.10	RG
1	ISSUED FOR SUPPLEMENTAL U.S. DEPT. OF STATE FILING (2.15.09 CL)	7.6.09	RG
0	ISSUED FOR UNITED STATES DEPARTMENT OF STATE (7.31.08 CL)	11.19.08	RG



Prepared by:  
Trow ENGINEERING CONSULTANTS INC.

**TransCanada**  
In Business to deliver

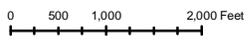

KEYSTONE XL PROJECT  
ROUTE SHEETS  
MORGAN, MONTANA TO STEELE CITY, NEBRASKA

SCALE	DATE	DRAWN	CHECKED	APPROVED	PROJECT:	DRAWING NUMBER	SHEET	REVISION
1:24000	11.19.08	GS	SS	RG	50388X	XL-46-ML-2002-P-094-C	094	2

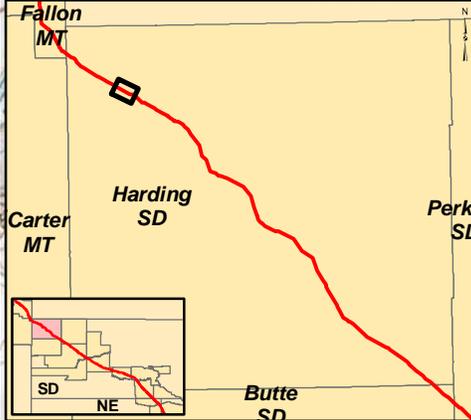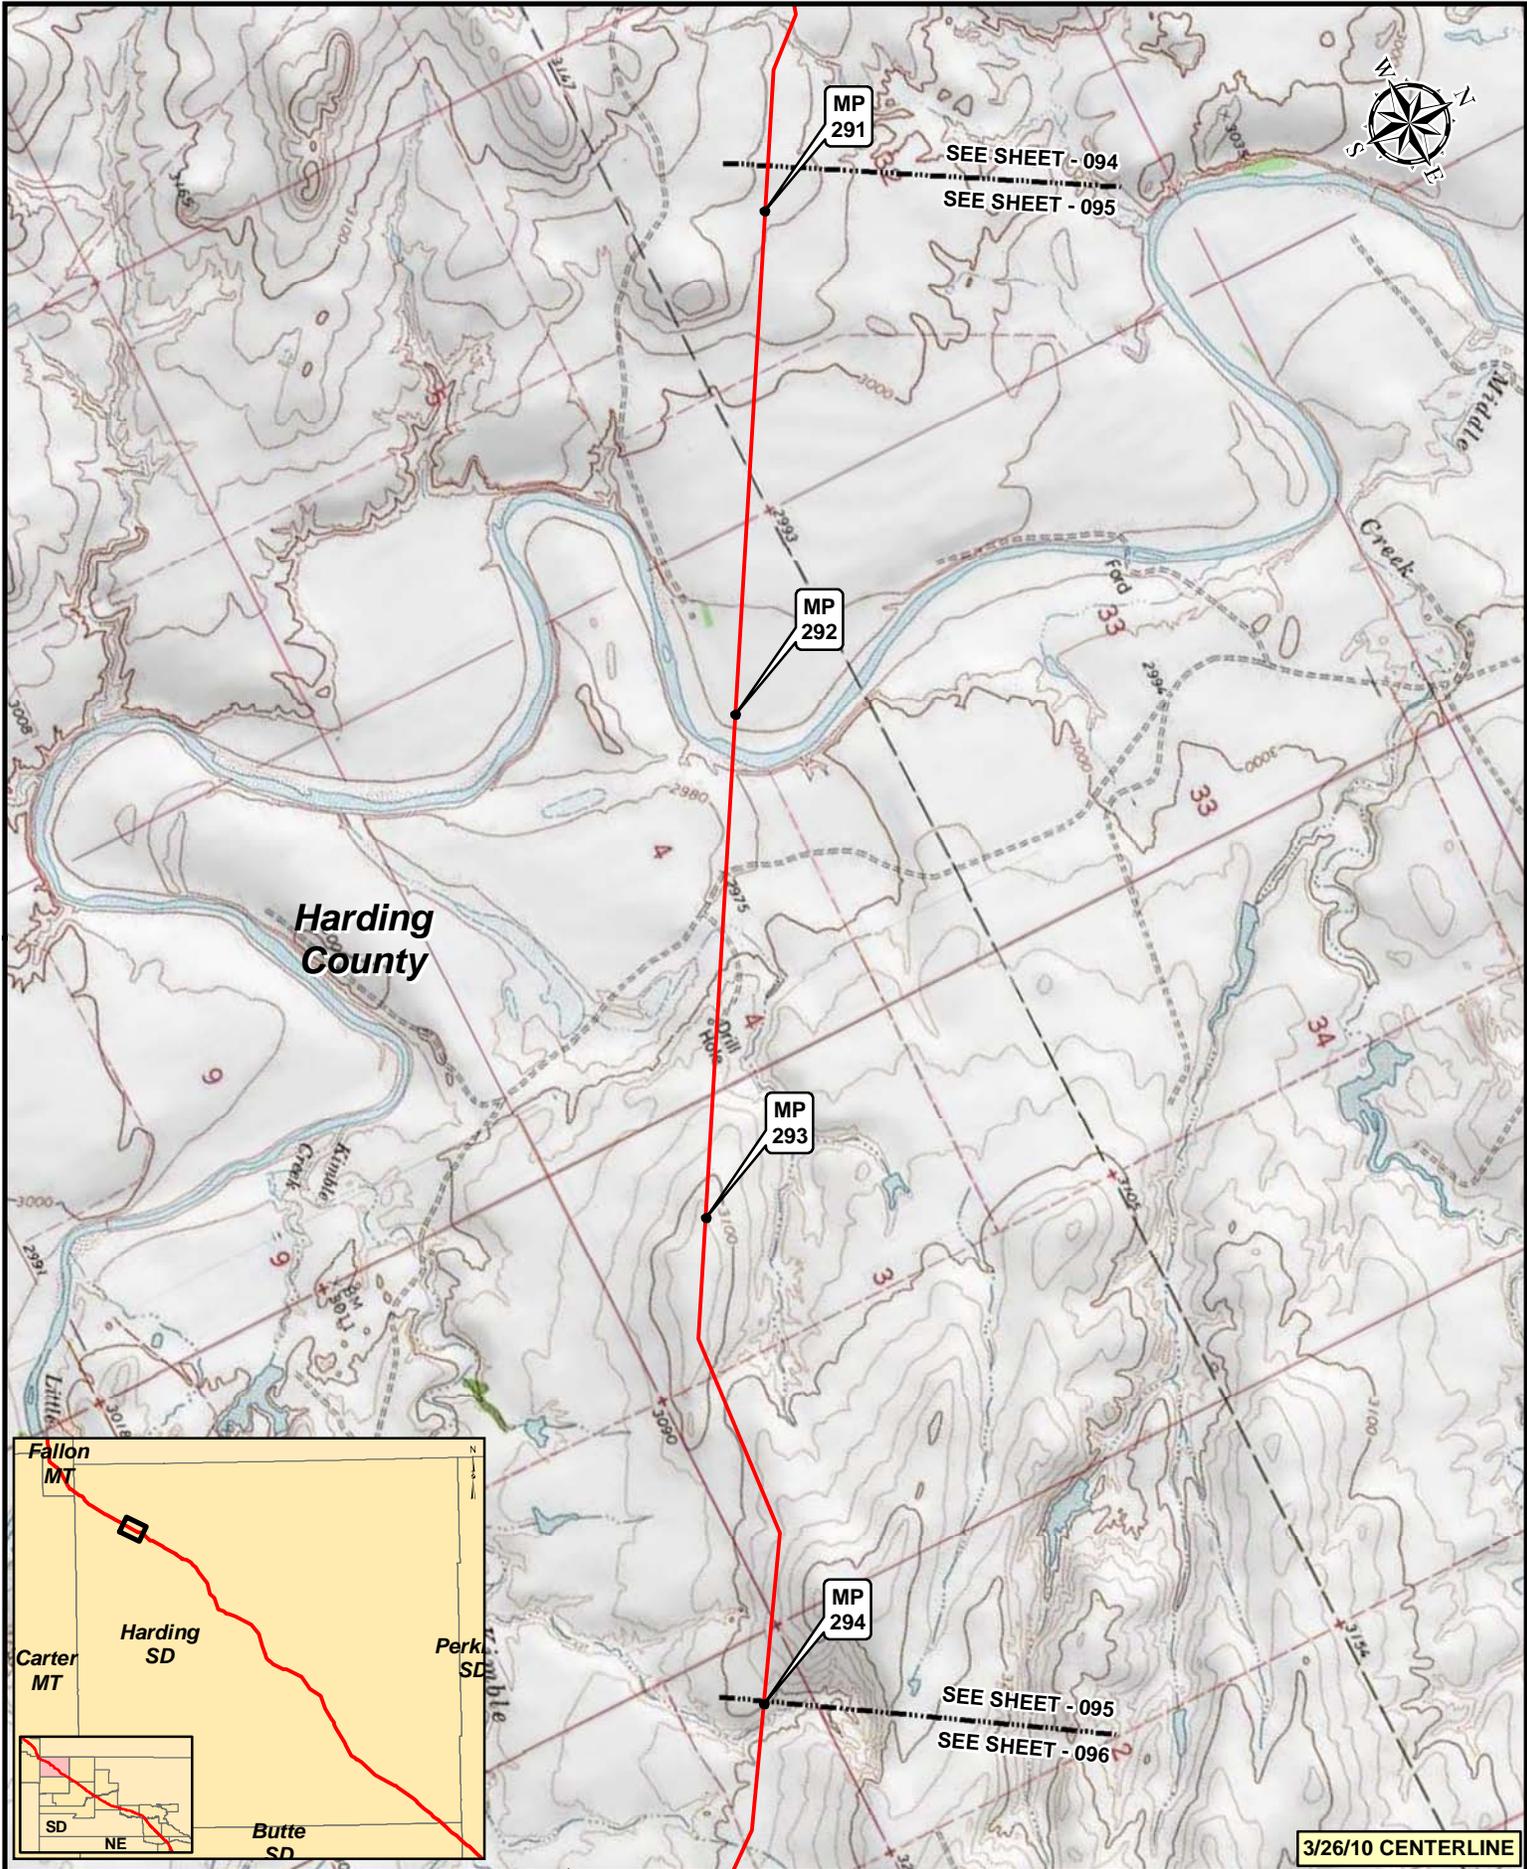


3/26/10 CENTERLINE

**Legend**

- MILEPOST
- PUMP STATION
- KEystone XL PROJECT
- ⊗ VALVE



NO.	REVISION	DATE	APPR.
2	ISSUED FOR OBS COMMENT SUBMITTAL TO U.S. DEPT. OF STATE (3.26.10 CL)	5.19.10	RG
1	ISSUED FOR SUPPLEMENTAL U.S. DEPT. OF STATE FILING (2.15.09 CL)	7.6.09	RG
0	ISSUED FOR UNITED STATES DEPARTMENT OF STATE (7.31.08 CL)	11.19.08	RG

Trow ENGINEERING CONSULTANTS INC.

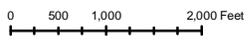

KEYSTONE XL PROJECT  
ROUTE SHEETS  
MORGAN, MONTANA TO STEELE CITY, NEBRASKA

SCALE	DATE	DRAWN	CHECKED	APPROVED	PROJECT	DRAWING NUMBER	SHEET	REVISION
1:24000	11.19.08	GS	SS	RG	50388X	XL-46-ML-2002-P-095-C	095	2

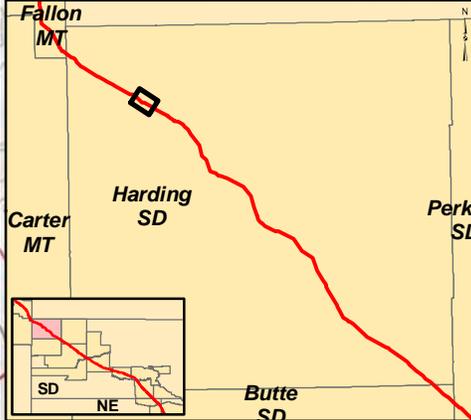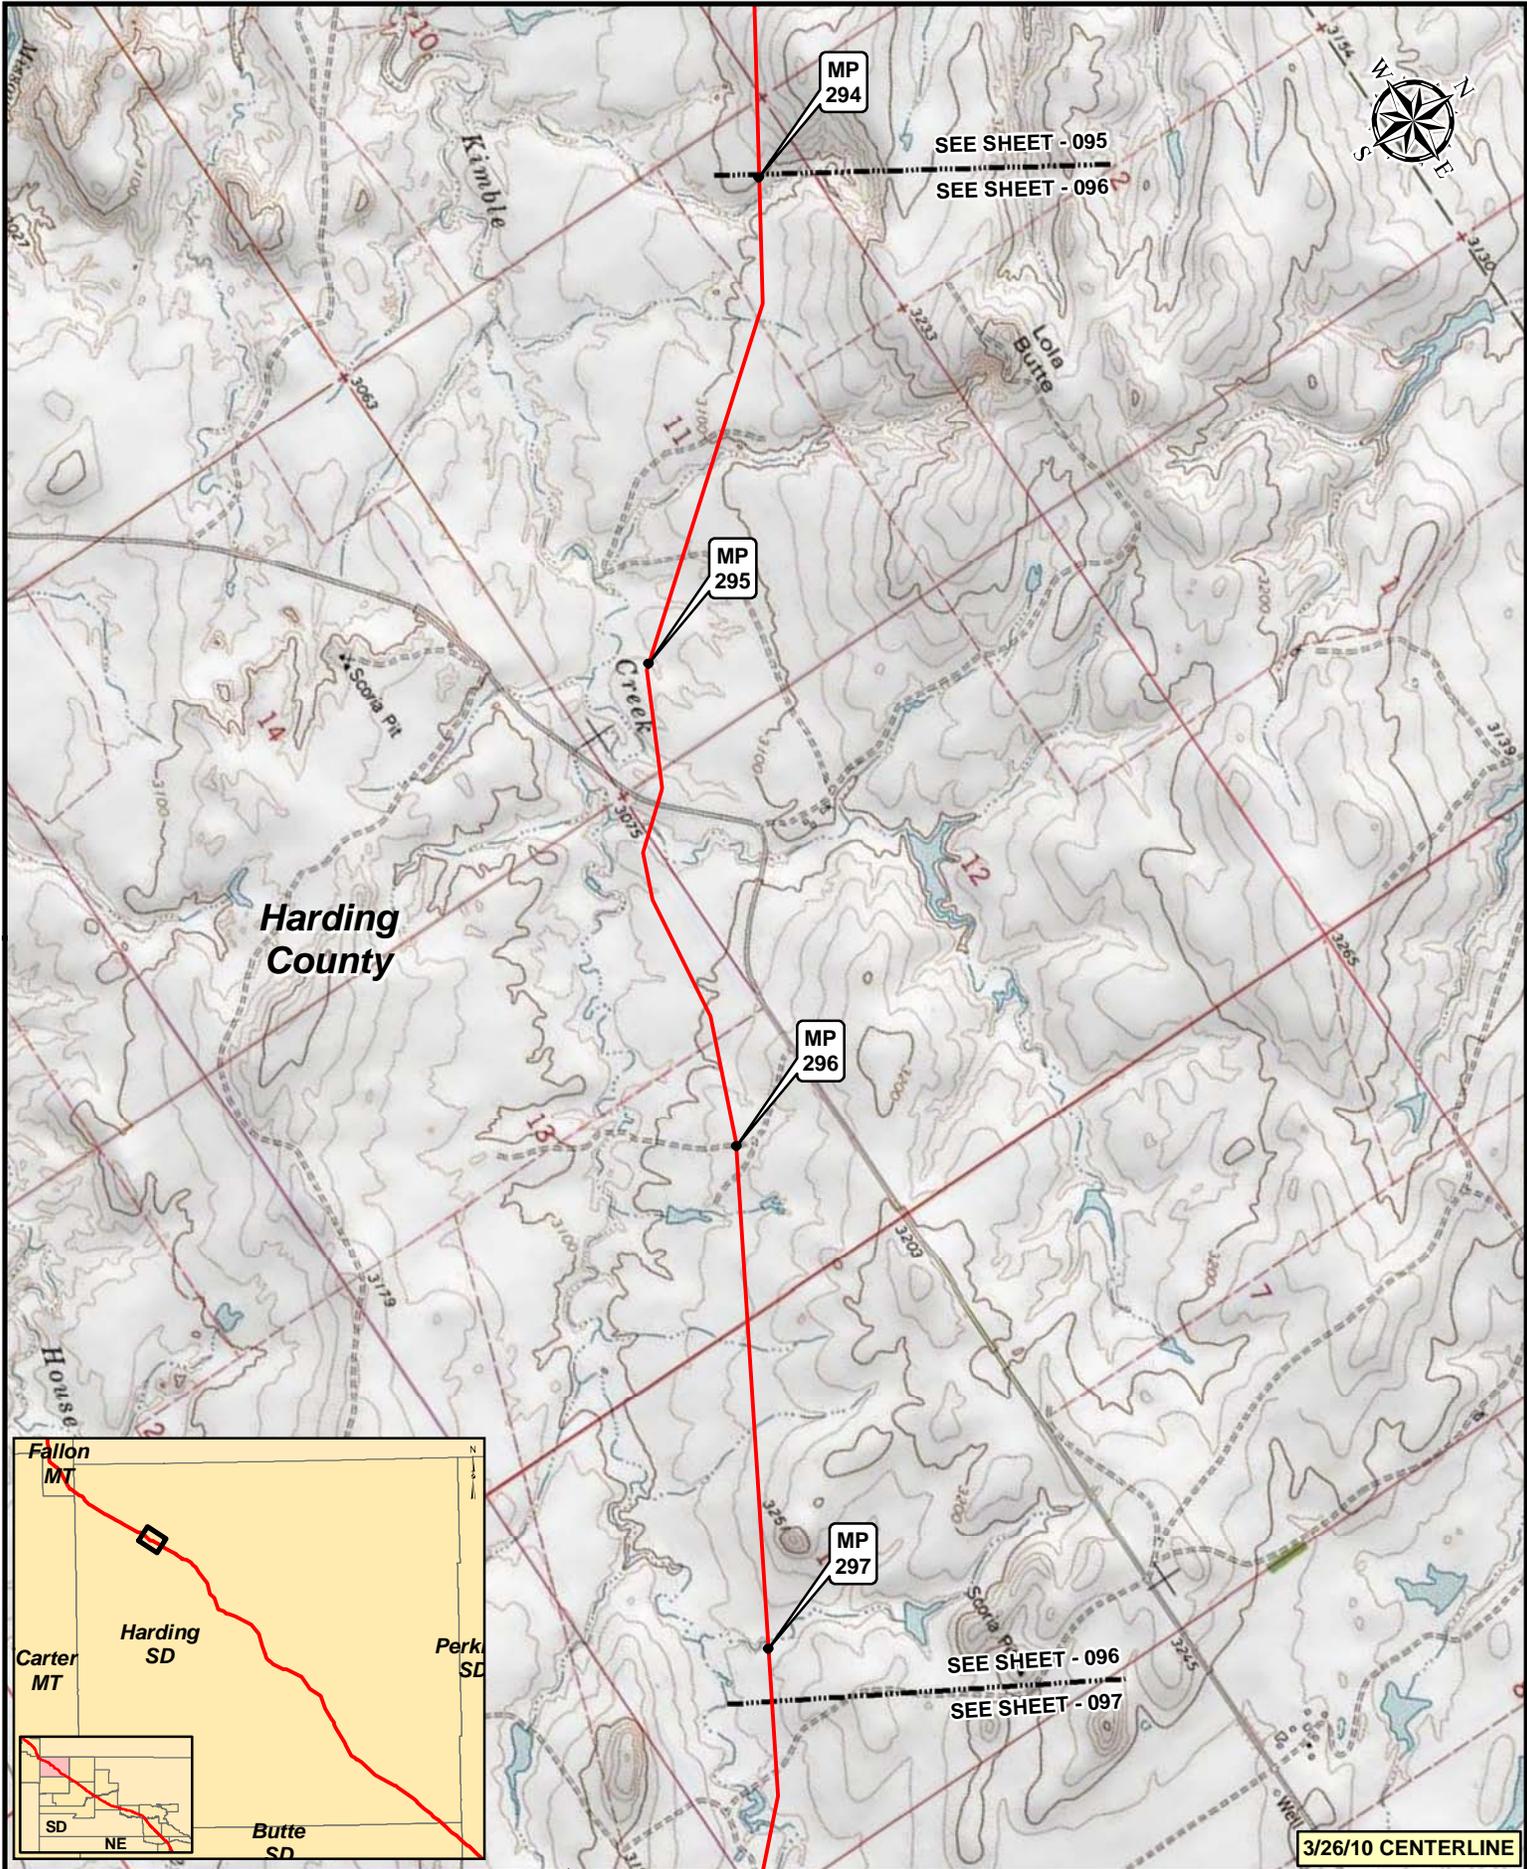

3/26/10 CENTERLINE


**Legend**

- MILEPOST
- PUMP STATION
- KEystone XL PROJECT
- ⊗ VALVE

NO.	REVISION	DATE	APPR.
2	ISSUED FOR OBS COMMENT SUBMITTAL TO U.S. DEPT. OF STATE (3.26.10 CL)	5.19.10	RG
1	ISSUED FOR SUPPLEMENTAL U.S. DEPT. OF STATE FILING (2.15.09 CL)	7.6.09	RG
0	ISSUED FOR UNITED STATES DEPARTMENT OF STATE (7.31.08 CL)	11.19.08	RG



Trow ENGINEERING CONSULTANTS INC.

TransCanada  
In Business to deliver

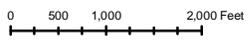

KEYSTONE XL PROJECT  
ROUTE SHEETS  
MORGAN, MONTANA TO STEELE CITY, NEBRASKA

SCALE	DATE	DRAWN	CHECKED	APPROVED	PROJECT	DRAWING NUMBER	SHEET	REVISION
1:24000	11.19.08	GS	SS	RG	50388X	XL-46-ML-2002-P-096-C	096	2

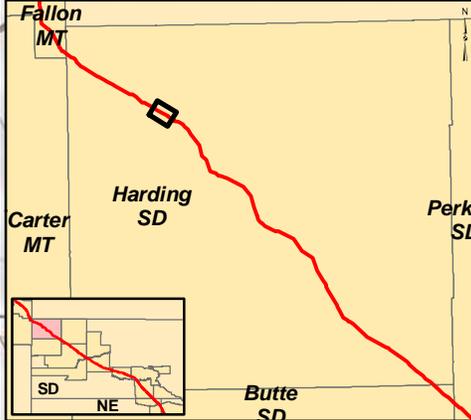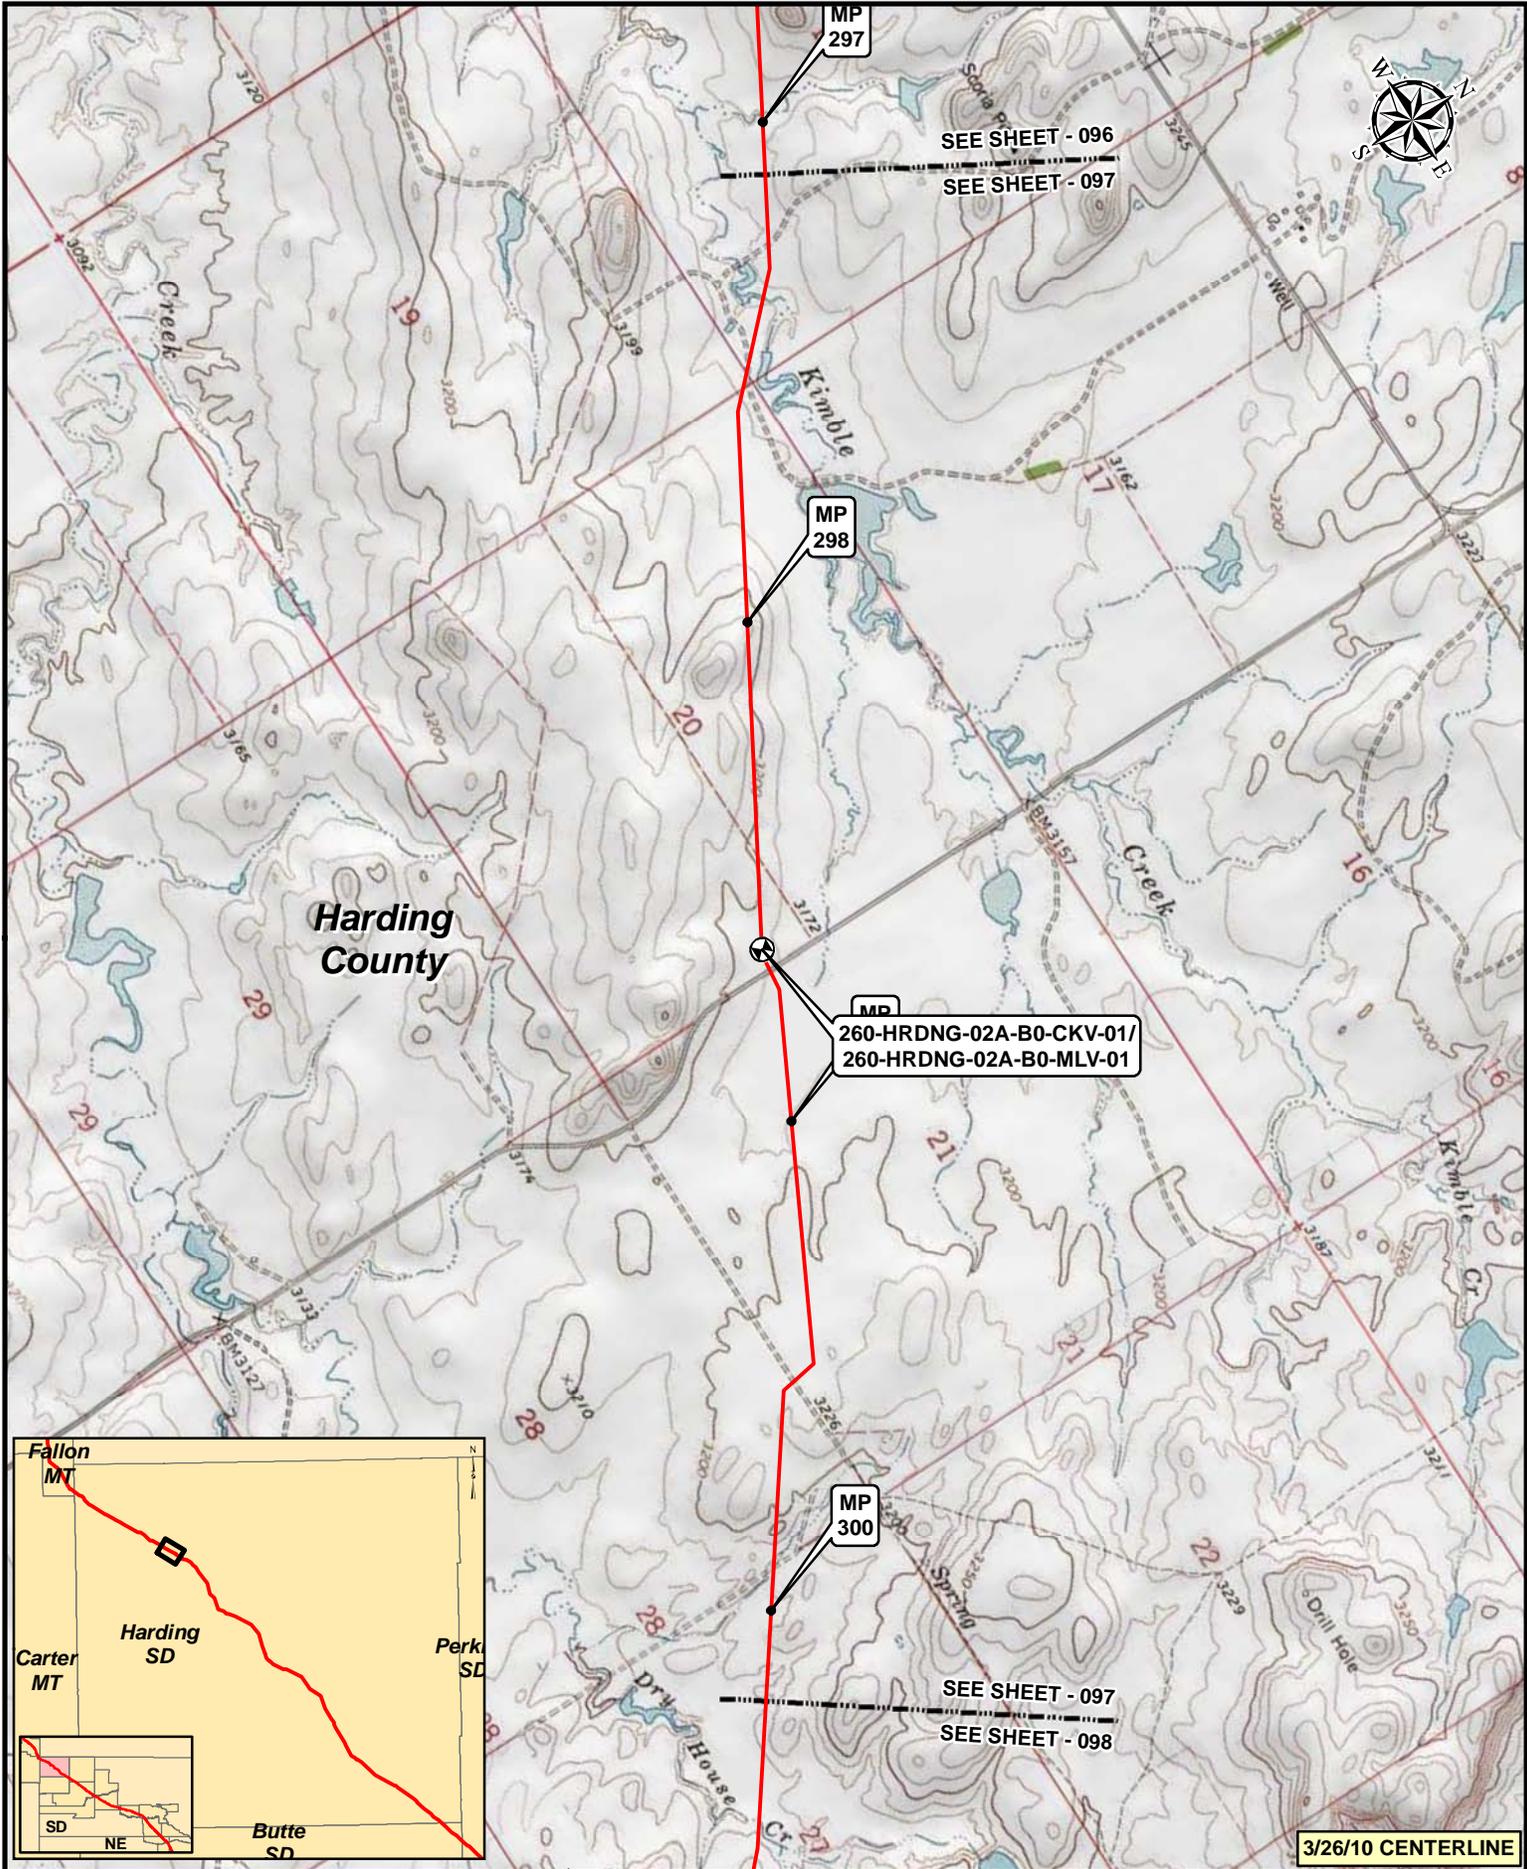

3/26/10 CENTERLINE


**Legend**

- MILEPOST
- PUMP STATION
- KEystone XL PROJECT
- ⊗ VALVE

NO.	REVISION	DATE	APPR.
2	ISSUED FOR OBS COMMENT SUBMITTAL TO U.S. DEPT. OF STATE (3.26.10 CL)	5.19.10	RG
1	ISSUED FOR SUPPLEMENTAL U.S. DEPT. OF STATE FILING (2.15.09 CL)	7.6.09	RG
0	ISSUED FOR UNITED STATES DEPARTMENT OF STATE (7.31.08 CL)	11.19.08	RG

Trow ENGINEERING CONSULTANTS INC.

TransCanada  
In Business to deliver

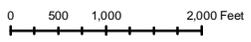

KEYSTONE XL PROJECT  
ROUTE SHEETS  
MORGAN, MONTANA TO STEELE CITY, NEBRASKA

SCALE	DATE	DRAWN	CHECKED	APPROVED	PROJECT	DRAWING NUMBER	SHEET	REVISION
1:24,000	11.19.08	GS	SS	RG	50388X	XL-46-ML-2002-P-097-C	097	2



SEE SHEET - 097  
SEE SHEET - 098

MP 301


MP 302

MP 303

SEE SHEET - 098  
SEE SHEET - 099

Harding County

P L E A S A N T  
V A L L E Y

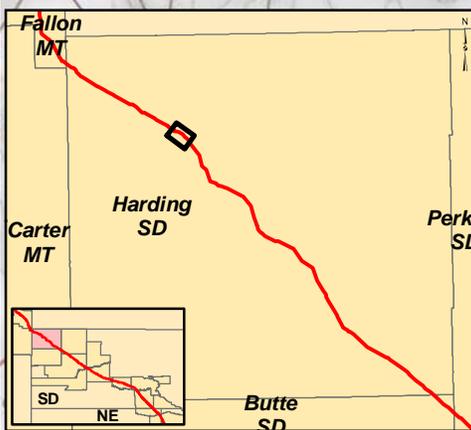


3/26/10 CENTERLINE

**Legend**

- MILEPOST
- PUMP STATION
- KEystone XL PROJECT
- ⊗ VALVE


NO.	REVISION	DATE	APPR.
2	ISSUED FOR OBS COMMENT SUBMITTAL TO U.S. DEPT. OF STATE (3.26.10 CL)	5.19.10	RG
1	ISSUED FOR SUPPLEMENTAL U.S. DEPT. OF STATE FILING (2.15.09 CL)	7.6.09	RG
0	ISSUED FOR UNITED STATES DEPARTMENT OF STATE (7.31.08 CL)	11.19.08	RG

Trow ENGINEERING CONSULTANTS INC.

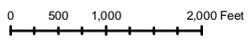

KEYSTONE XL PROJECT  
ROUTE SHEETS  
MORGAN, MONTANA TO STEELE CITY, NEBRASKA

SCALE	DATE	DRAWN	CHECKED	APPROVED	PROJECT	DRAWING NUMBER	SHEET	REVISION
1:24,000	11.19.08	GS	SS	RG	50388X	XL-46-ML-2002-P-098-C	098	2

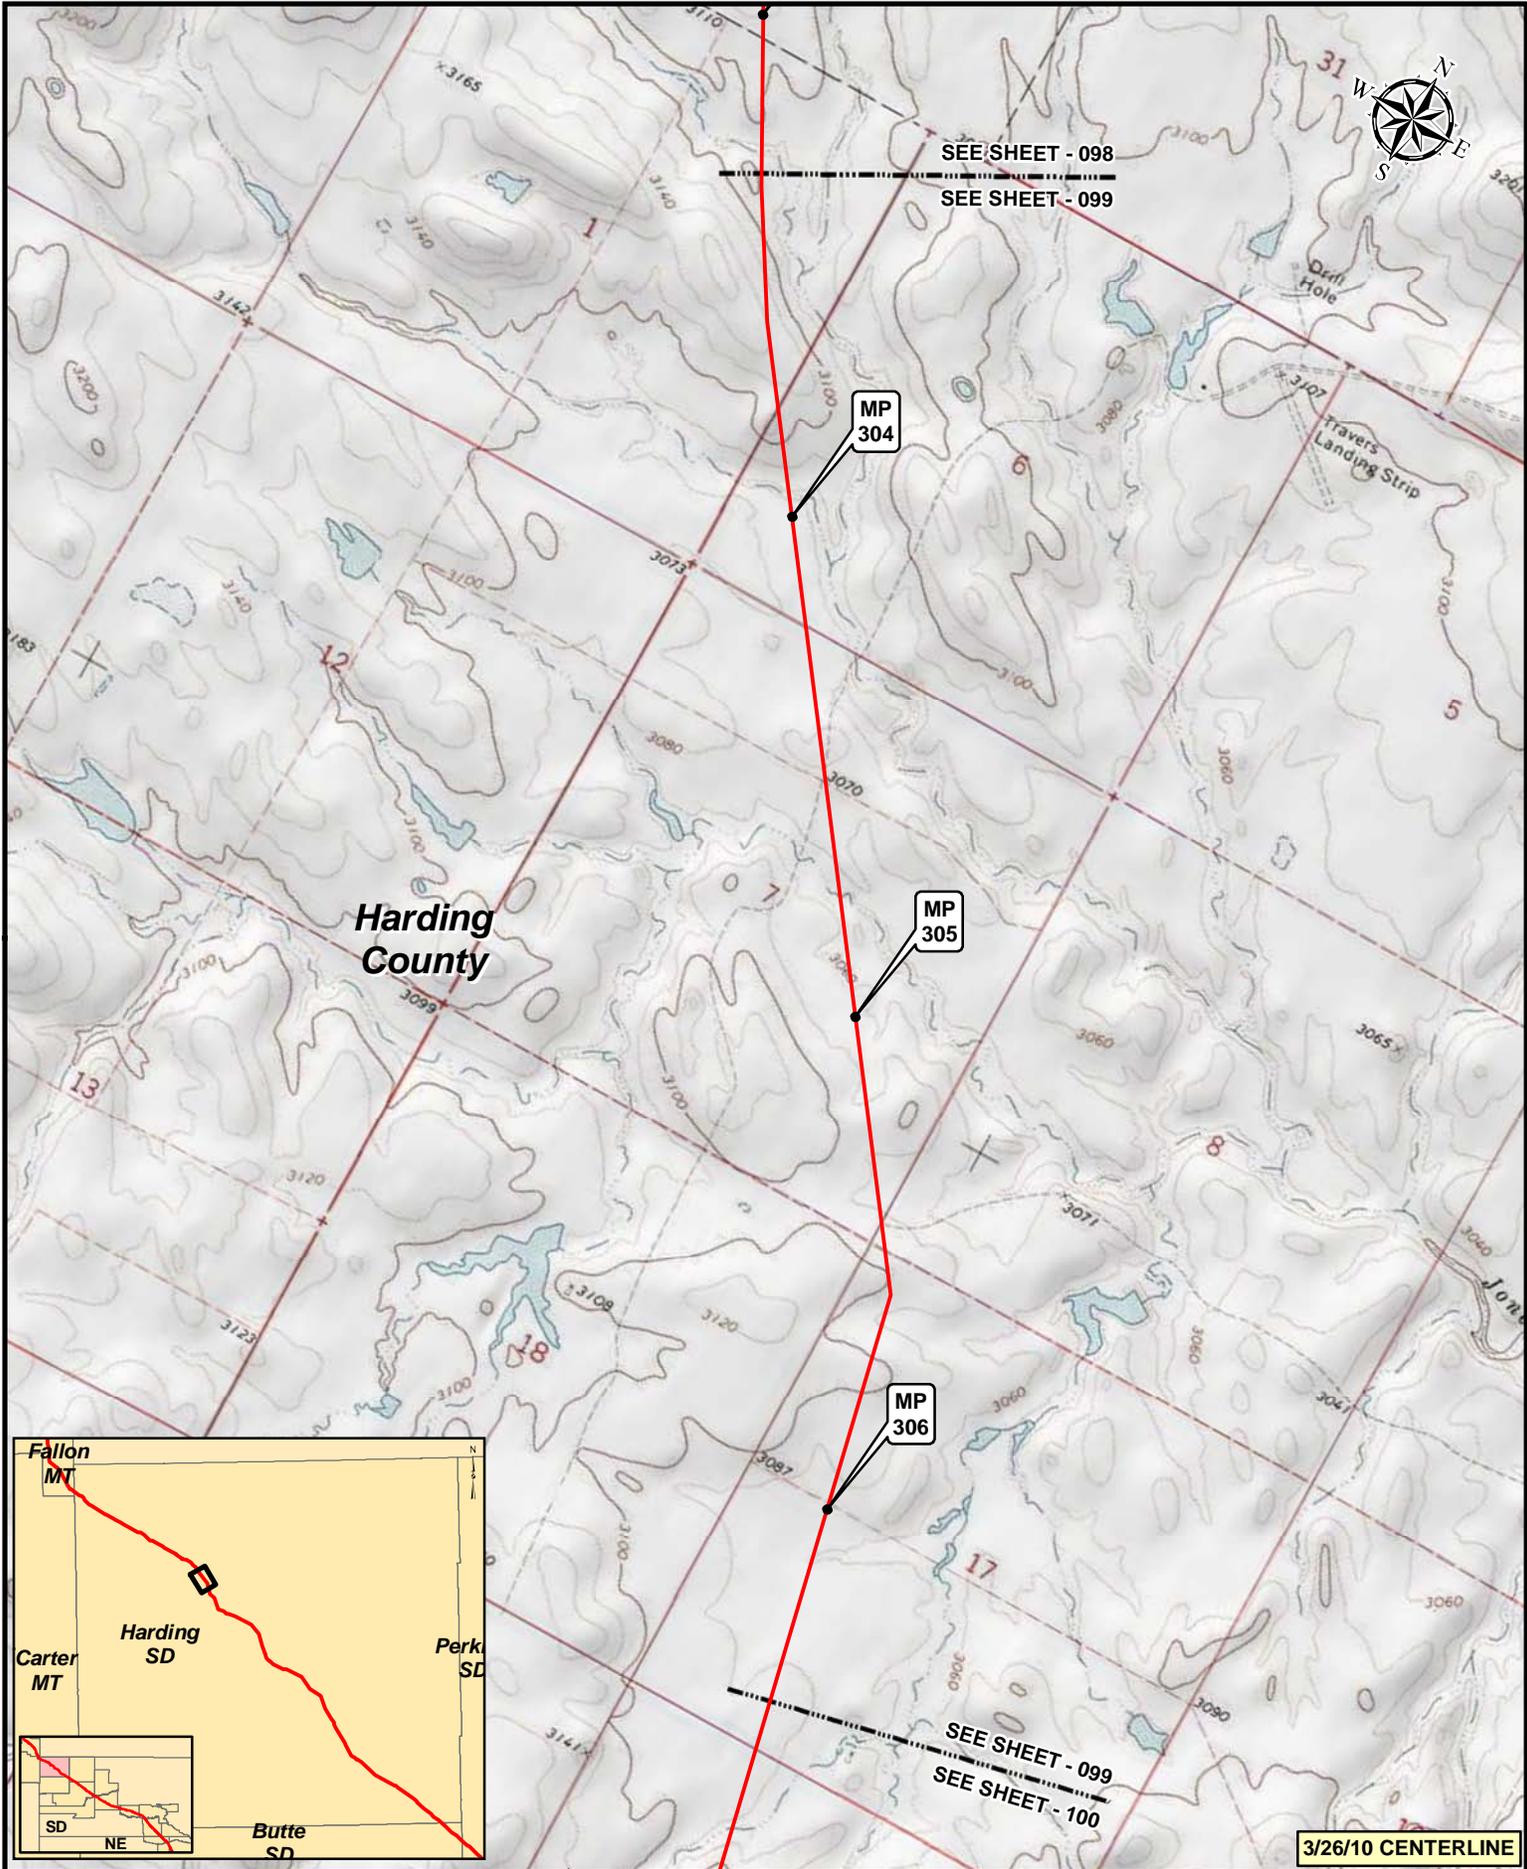


**Legend**

- MILEPOST
- PUMP STATION
- KEystone XL PROJECT
- ⊗ VALVE

NO.	REVISION	DATE	APPR.
2	ISSUED FOR OBS COMMENT SUBMITTAL TO U.S. DEPT. OF STATE (3.26-10 CL)	5.19.10	RG
1	ISSUED FOR SUPPLEMENTAL U.S. DEPT. OF STATE FILING (2.15.09 CL)	7.6.09	RG
0	ISSUED FOR UNITED STATES DEPARTMENT OF STATE (7.31.08 CL)	11.19.08	RG



Trow ENGINEERING CONSULTANTS INC.

TransCanada  
In Business to deliver

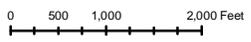

KEYSTONE XL PROJECT  
ROUTE SHEETS  
MORGAN, MONTANA TO STEELE CITY, NEBRASKA

SCALE	DATE	DRAWN	CHECKED	APPROVED	PROJECT:	DRAWING NUMBER	SHEET	REVISION
1:24000	11.19.08	GS	SS	RG	50388X	XL-46-ML-2002-P-099-C	099	2

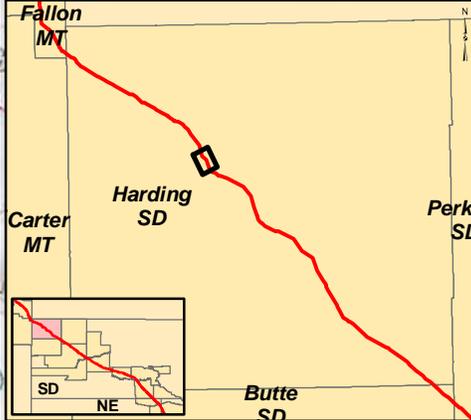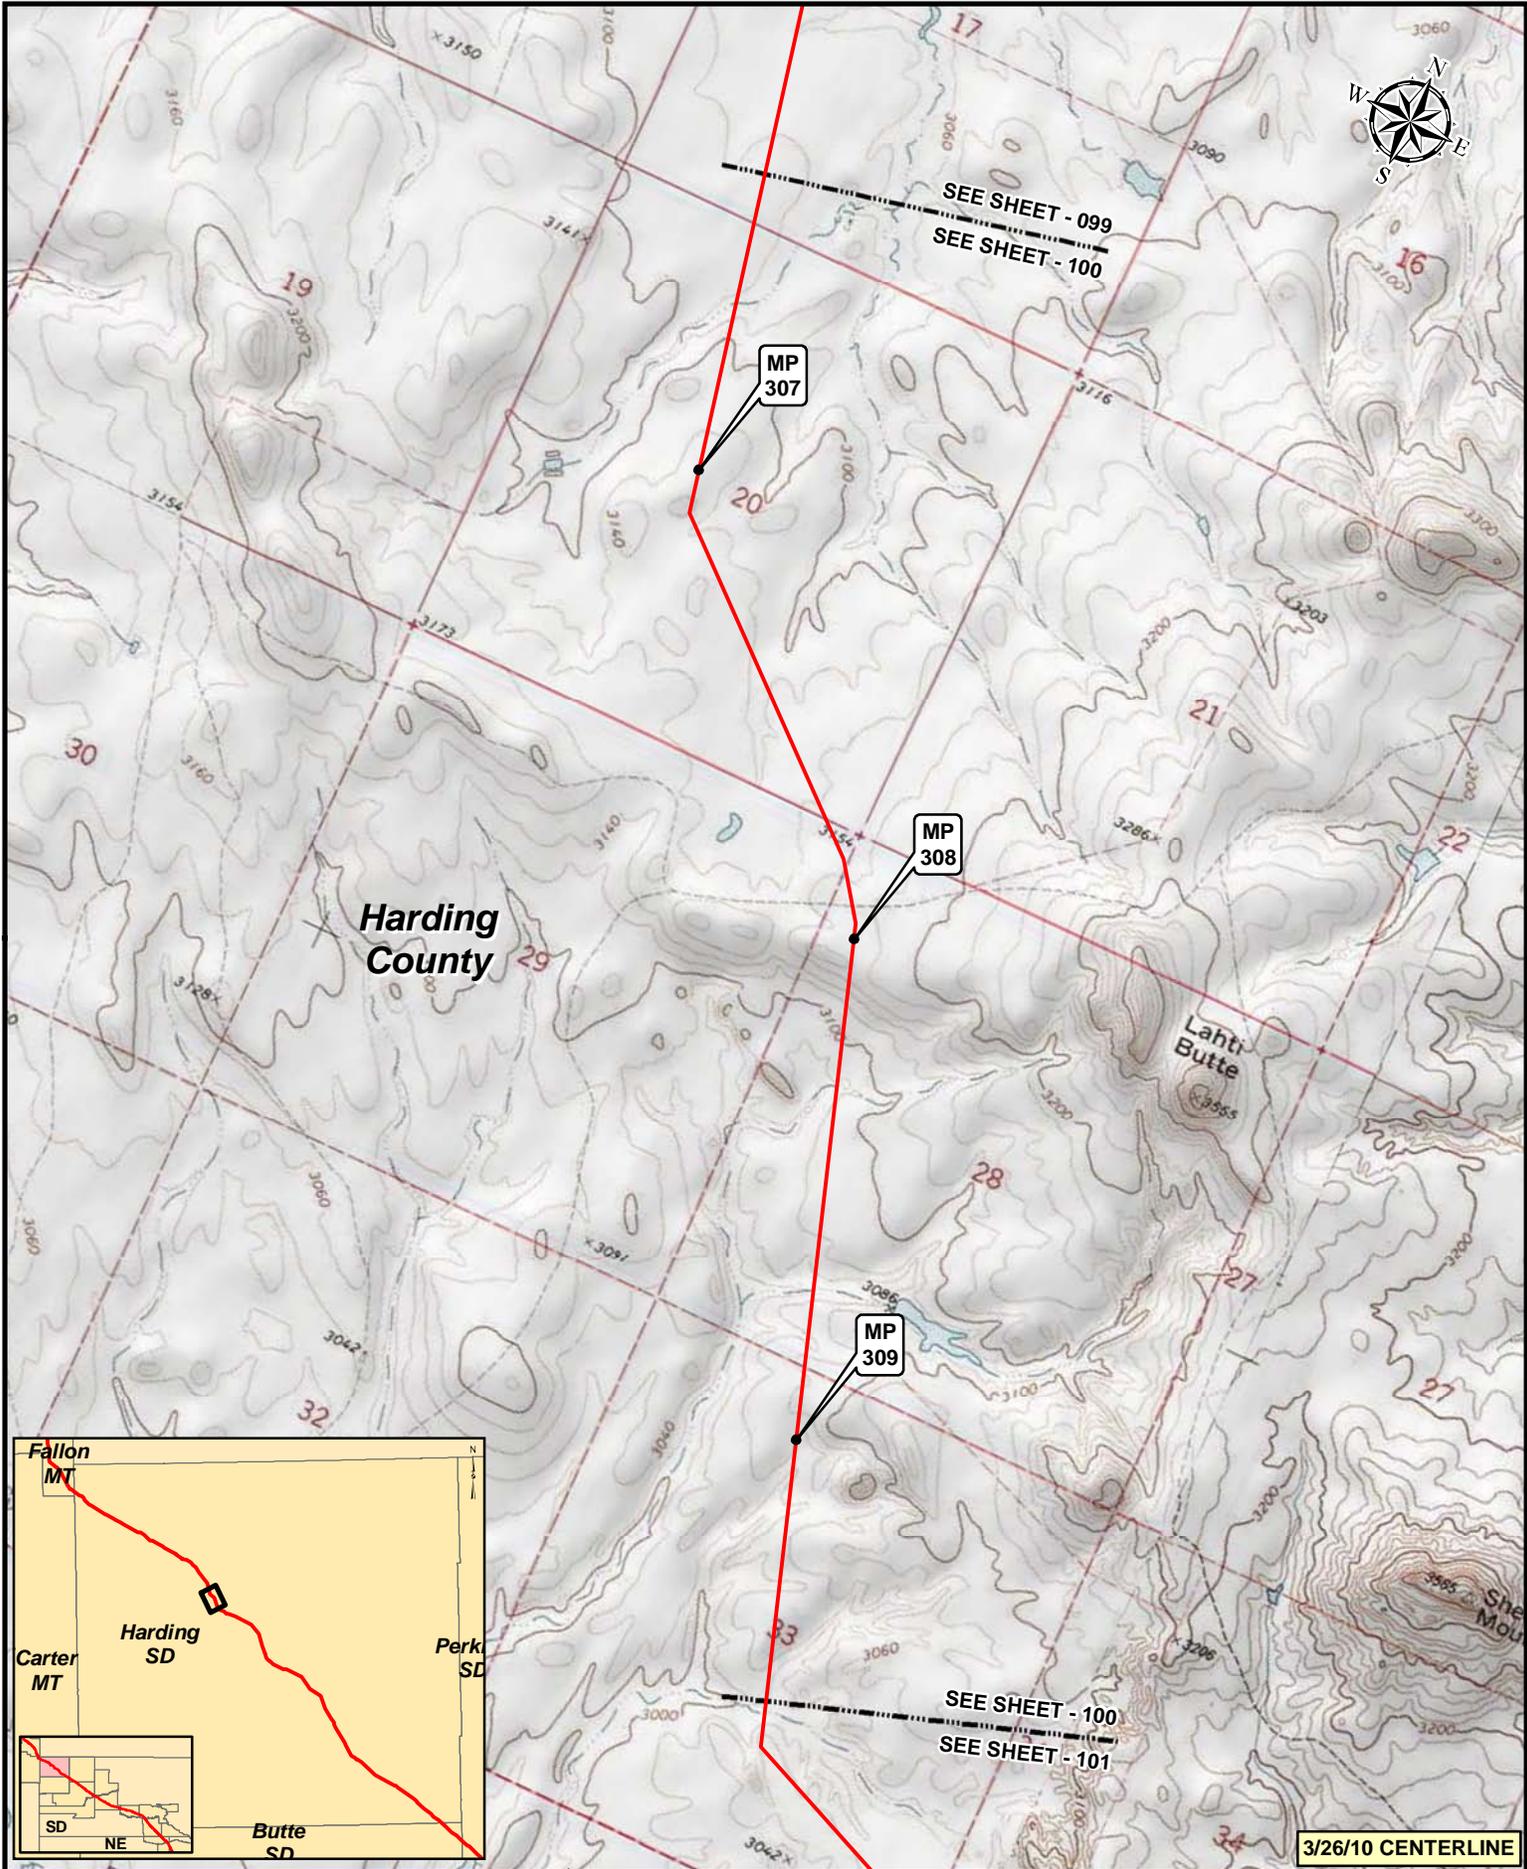

3/26/10 CENTERLINE


**Legend**

- MILEPOST
- PUMP STATION
- KEystone XL PROJECT
- ⊗ VALVE

NO.	REVISION	DATE	APPR.
2	ISSUED FOR OBS COMMENT SUBMITTAL TO U.S. DEPT. OF STATE (3.26.10 CL)	5.19.10	RG
1	ISSUED FOR SUPPLEMENTAL U.S. DEPT. OF STATE FILING (2.15.09 CL)	7.6.09	RG
0	ISSUED FOR UNITED STATES DEPARTMENT OF STATE (7.31.08 CL)	11.19.08	RG


Prepared by:  
Trow ENGINEERING CONSULTANTS INC.

TransCanada  
In Business to deliver

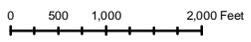


KEYSTONE XL PROJECT  
ROUTE SHEETS  
MORGAN, MONTANA TO STEELE CITY, NEBRASKA

PROJECT:	DRAWING NUMBER:	SHEET:	REVISION:
50388X	XL-46-ML-2002-P-100-C	100	2

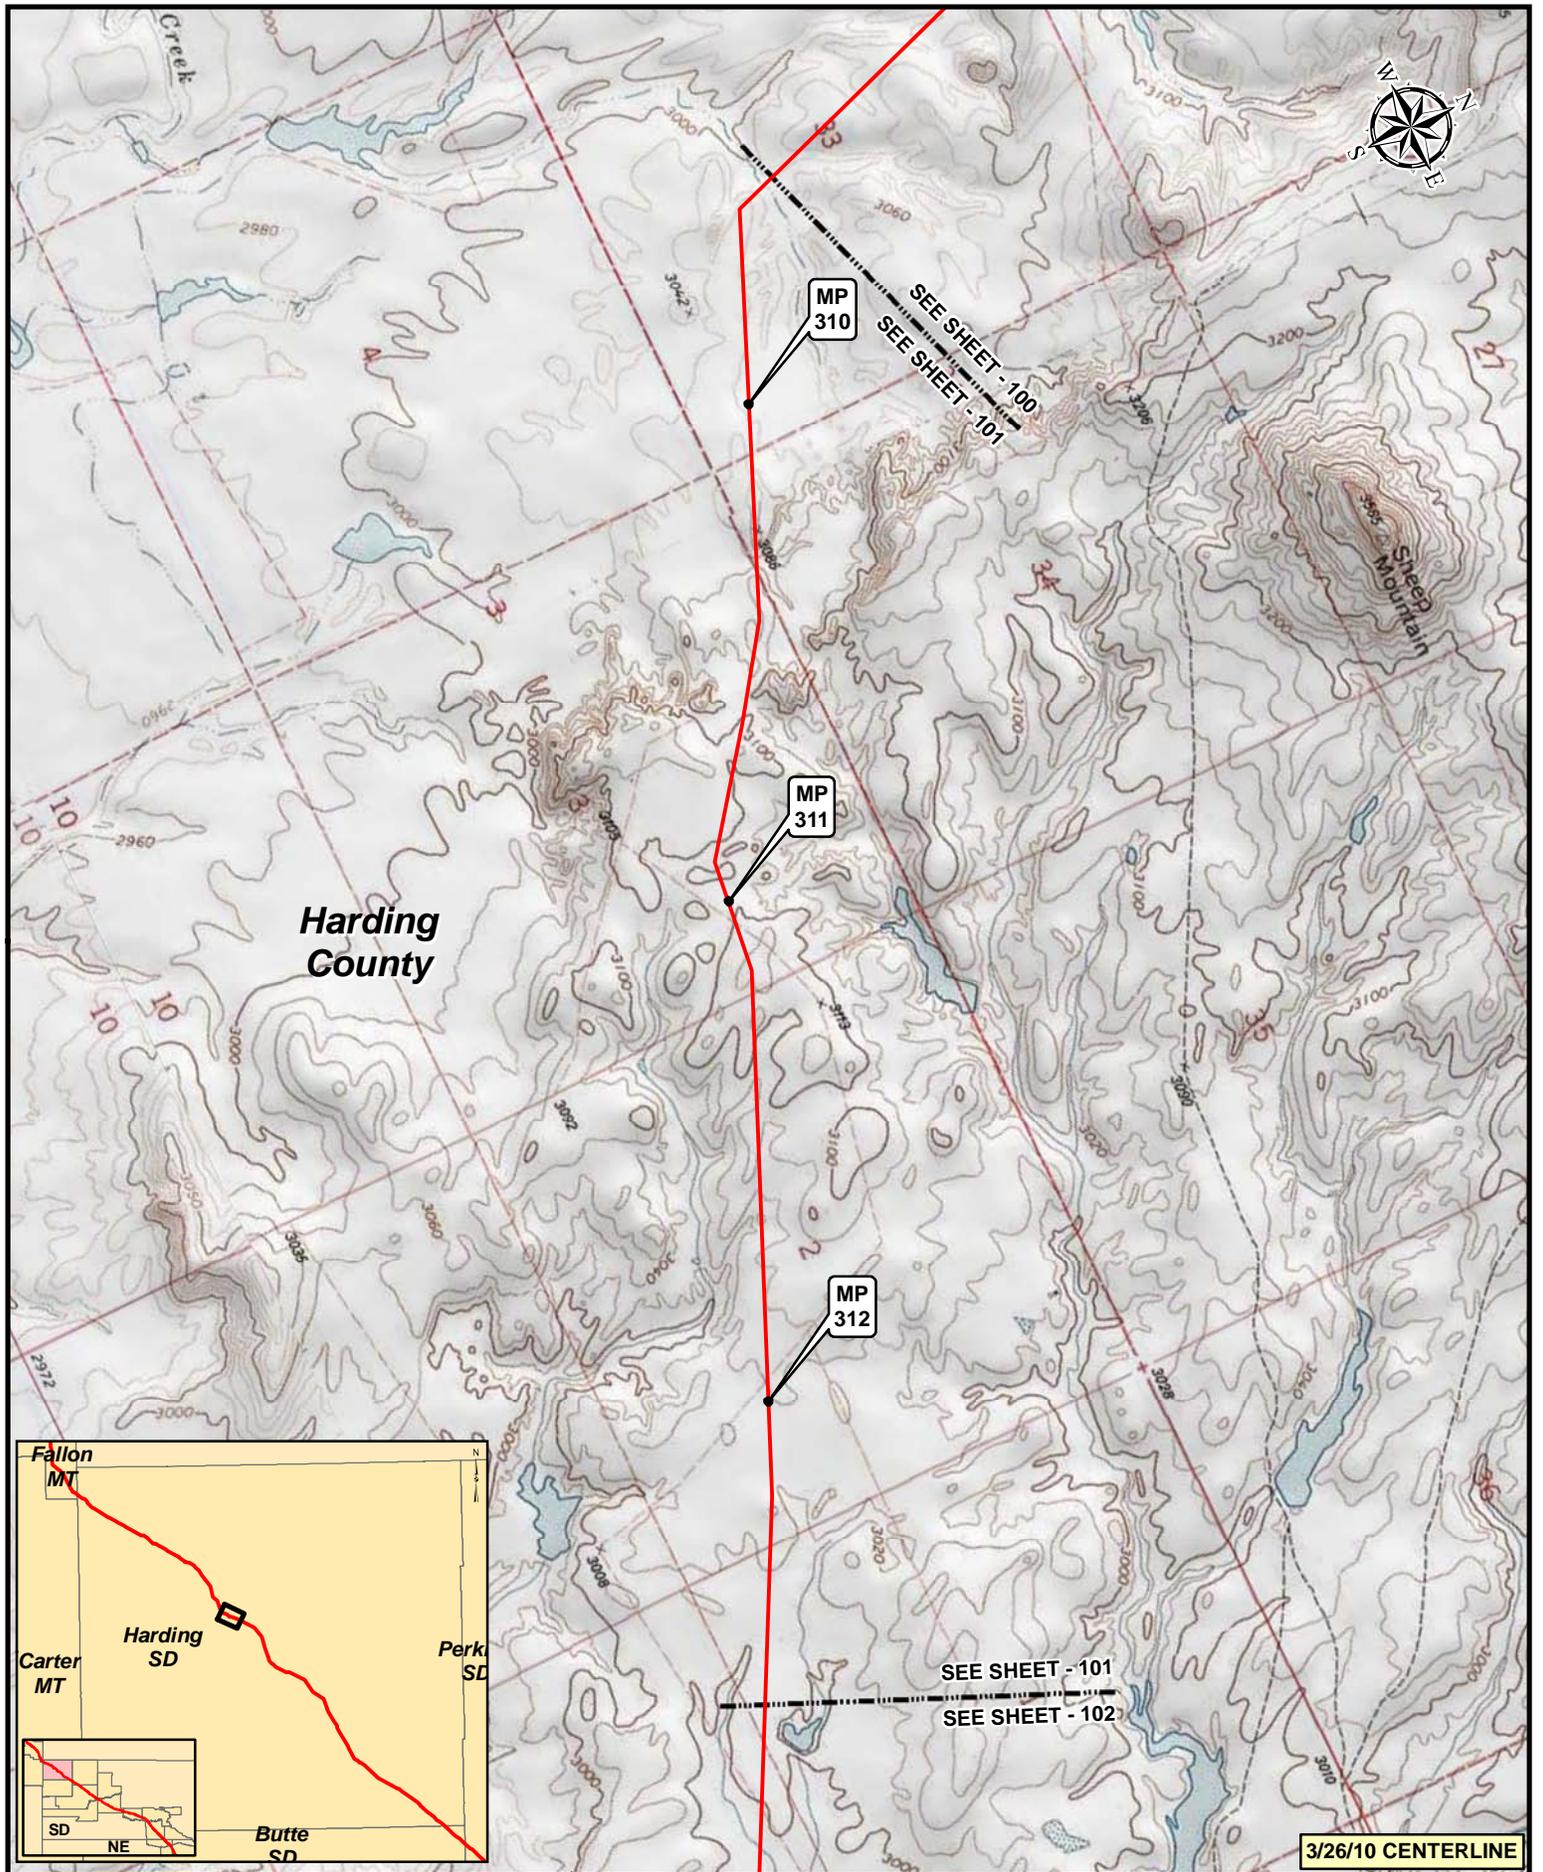

**Harding  
County**

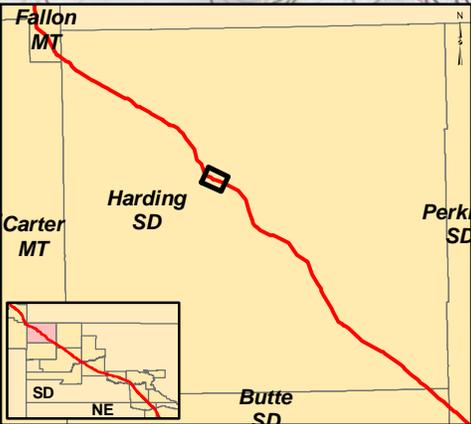

**MP 310**

**MP 311**

**MP 312**

SEE SHEET - 100  
SEE SHEET - 101

SEE SHEET - 101  
SEE SHEET - 102

**3/26/10 CENTERLINE**


**Legend**

- MILEPOST
- PUMP STATION
- KEystone XL PROJECT
- ⊗ VALVE

NO.	REVISION	DATE	APPR.
2	ISSUED FOR OBS COMMENT SUBMITTAL TO U.S. DEPT. OF STATE (3.26.10 CL)	5.19.10	RG
1	ISSUED FOR SUPPLEMENTAL U.S. DEPT. OF STATE FILING (2.15.09 CL)	7.6.09	RG
0	ISSUED FOR UNITED STATES DEPARTMENT OF STATE (7.31.08 CL)	11.19.08	RG



Prepared by:  
**Trow ENGINEERING CONSULTANTS INC.**

**TransCanada**  
In Business to deliver

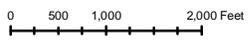

**KEYSTONE XL PROJECT  
ROUTE SHEETS  
MORGAN, MONTANA TO STEELE CITY, NEBRASKA**

SCALE	DATE	DRAWN	CHECKED	APPROVED	PROJECT:	DRAWING NUMBER	SHEET	REVISION
1:24,000	11.19.08	GS	SS	RG	50388X	XL-46-ML-2002-P-101-C	101	2

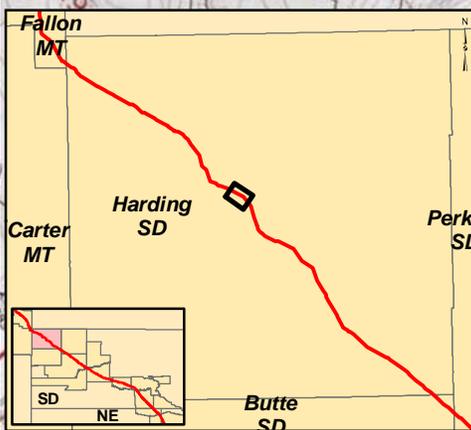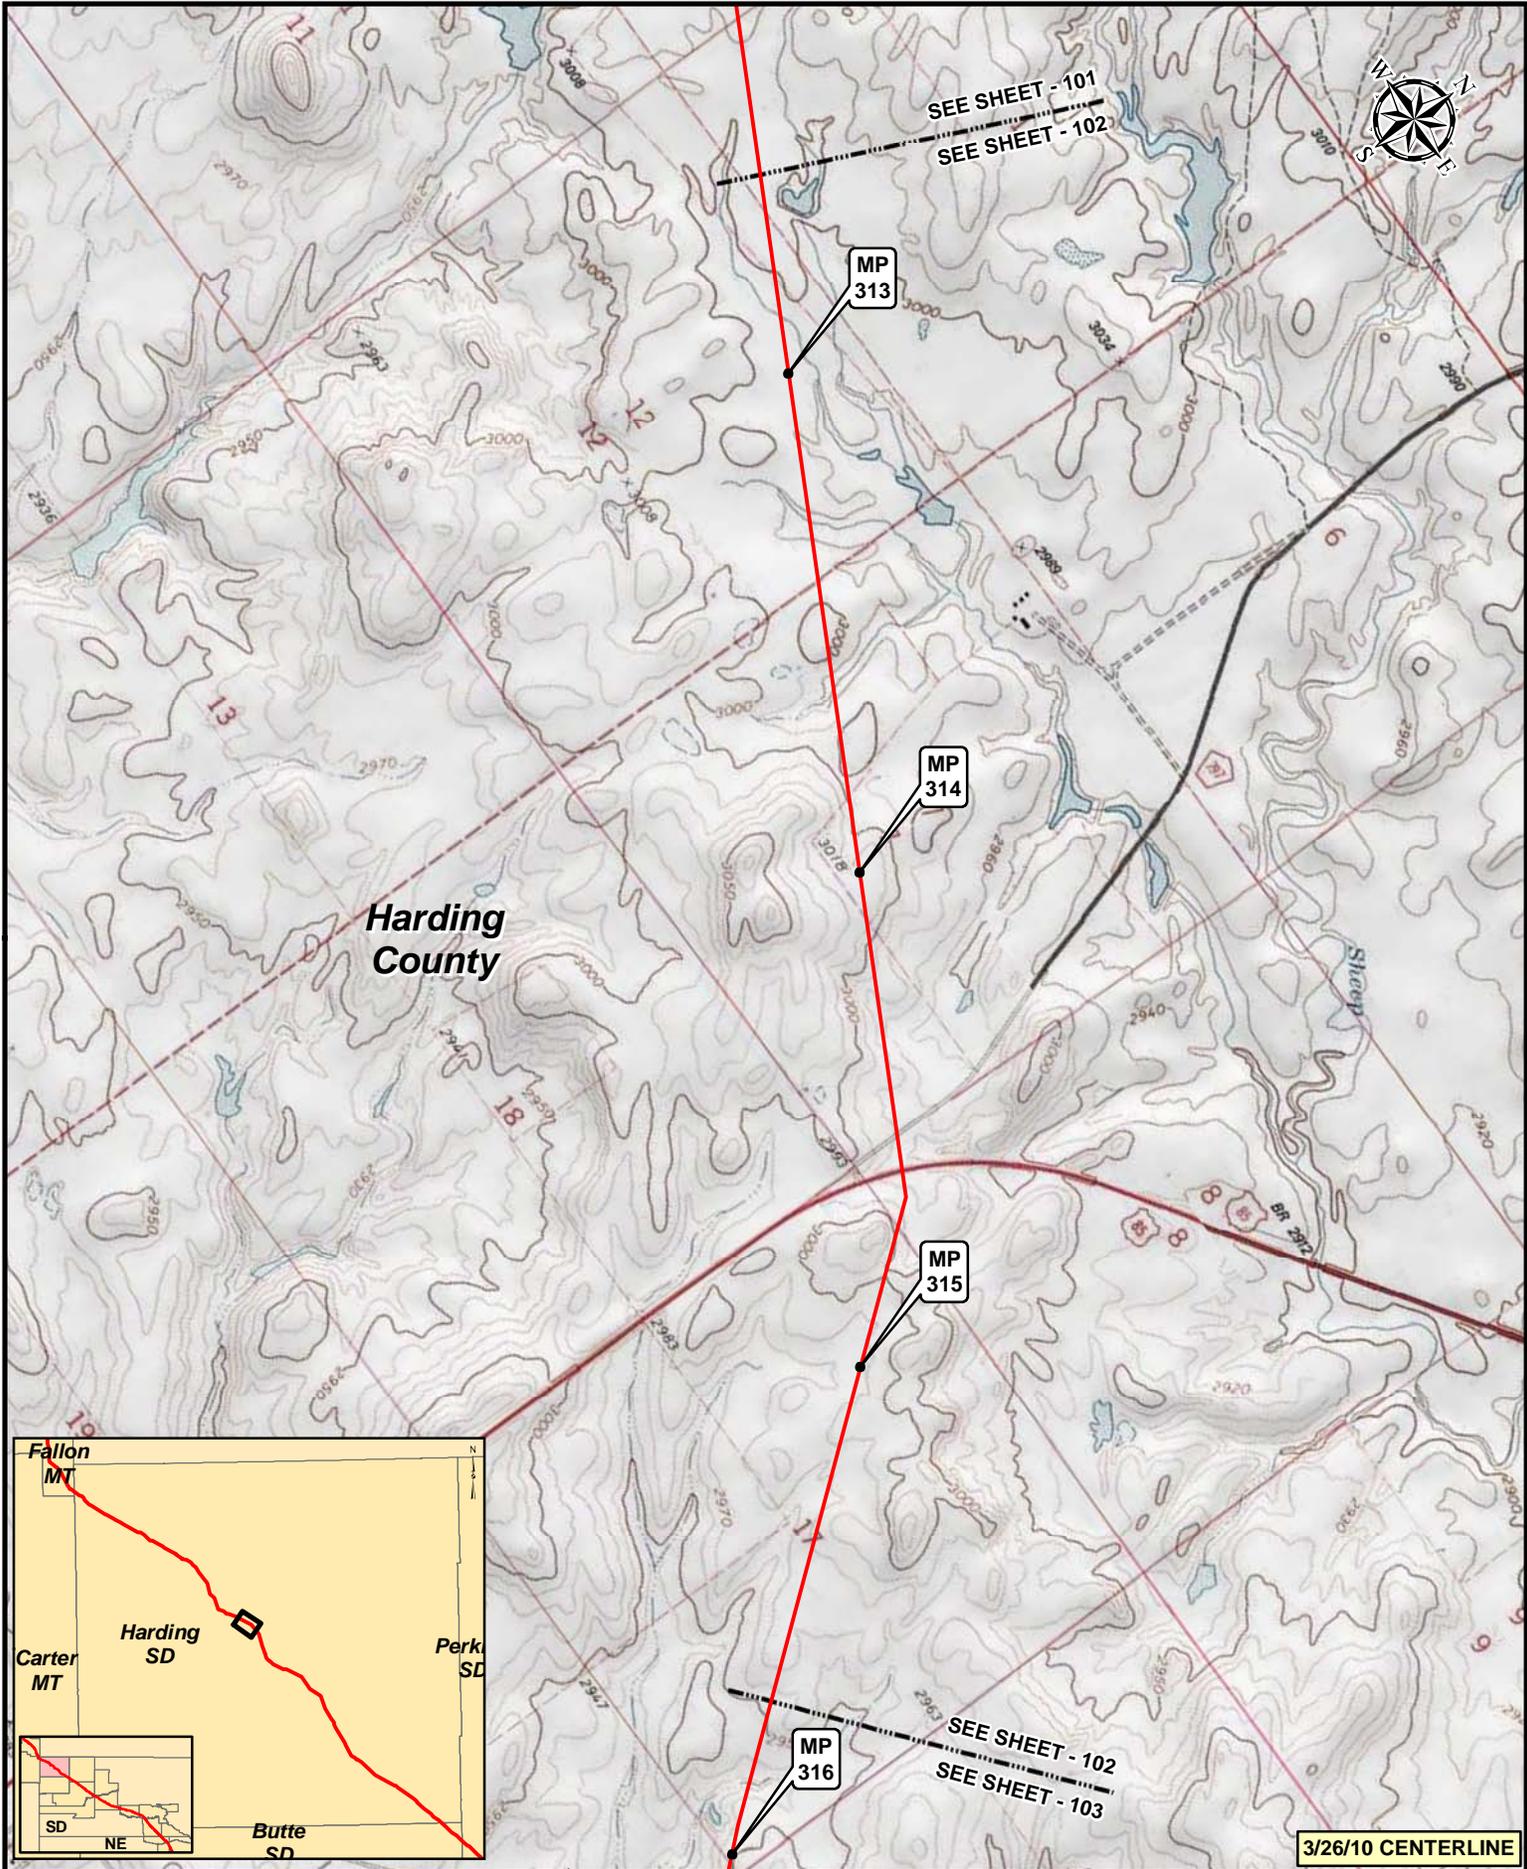


**Legend**

- MILEPOST
- PUMP STATION
- KEystone XL PROJECT
- ⊗ VALVE

NO.	REVISION	DATE	APPR.
2	ISSUED FOR OBS COMMENT SUBMITTAL TO U.S. DEPT. OF STATE (3.26.10 CL)	5.19.10	RG
1	ISSUED FOR SUPPLEMENTAL U.S. DEPT. OF STATE FILING (2.15.09 CL)	7.6.09	RG
0	ISSUED FOR UNITED STATES DEPARTMENT OF STATE (7.31.08 CL)	11.19.08	RG



Trow ENGINEERING CONSULTANTS INC.

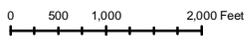

**KEYSTONE XL PROJECT  
ROUTE SHEETS  
MORGAN, MONTANA TO STEELE CITY, NEBRASKA**

SCALE	DATE	DRAWN	CHECKED	APPROVED	PROJECT	DRAWING NUMBER	SHEET	REVISION
1:24,000	11.19.08	GS	SS	RG	50388X	XL-46-ML-2002-P-102-C	102	2

**3/26/10 CENTERLINE**

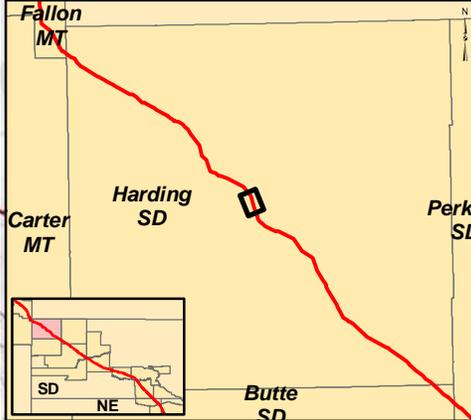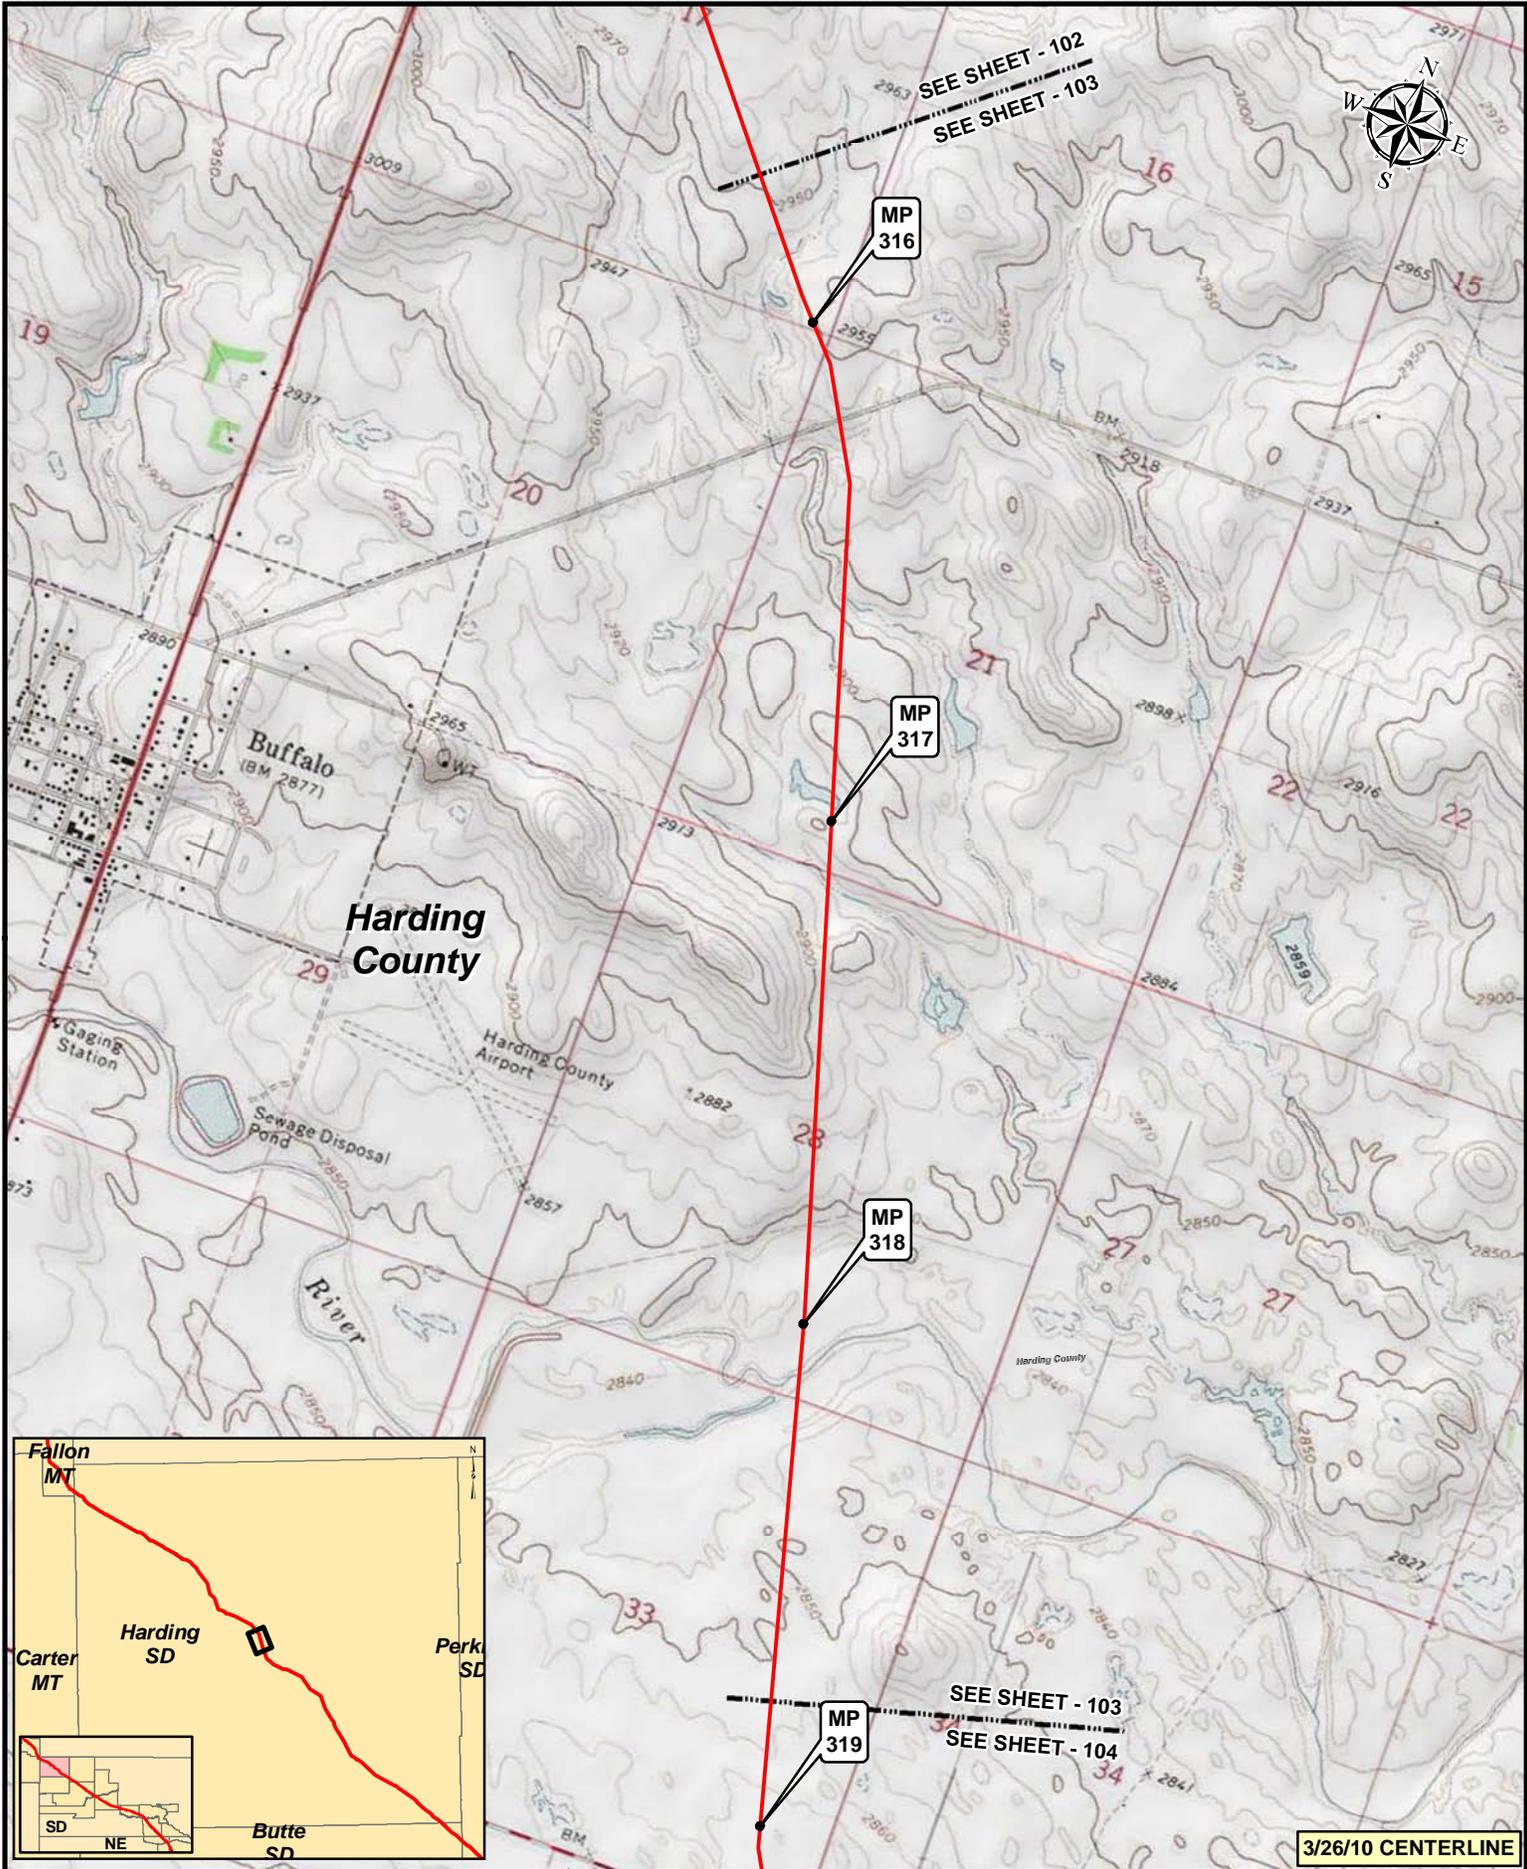


3/26/10 CENTERLINE

**Legend**

- MILEPOST
- PUMP STATION
- KEystone XL PROJECT
- ⊗ VALVE


NO.	REVISION	DATE	APPR.
2	ISSUED FOR OBS COMMENT SUBMITTAL TO U.S. DEPT. OF STATE (3.26.10 CL)	5.19.10	RG
1	ISSUED FOR SUPPLEMENTAL U.S. DEPT. OF STATE FILING (2.15.09 CL)	7.6.09	RG
0	ISSUED FOR UNITED STATES DEPARTMENT OF STATE (7.31.08 CL)	11.19.08	RG

Trow ENGINEERING CONSULTANTS INC.

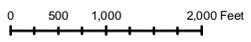


**KEYSTONE XL PROJECT  
ROUTE SHEETS  
MORGAN, MONTANA TO STEELE CITY, NEBRASKA**

SCALE	DATE	DRAWN	CHECKED	APPROVED	PROJECT:	DRAWING NUMBER	SHEET	REVISION
1:24000	11.19.08	GS	SS	RG	50388X	XL-46-ML-2002-P-103-Q	103	2

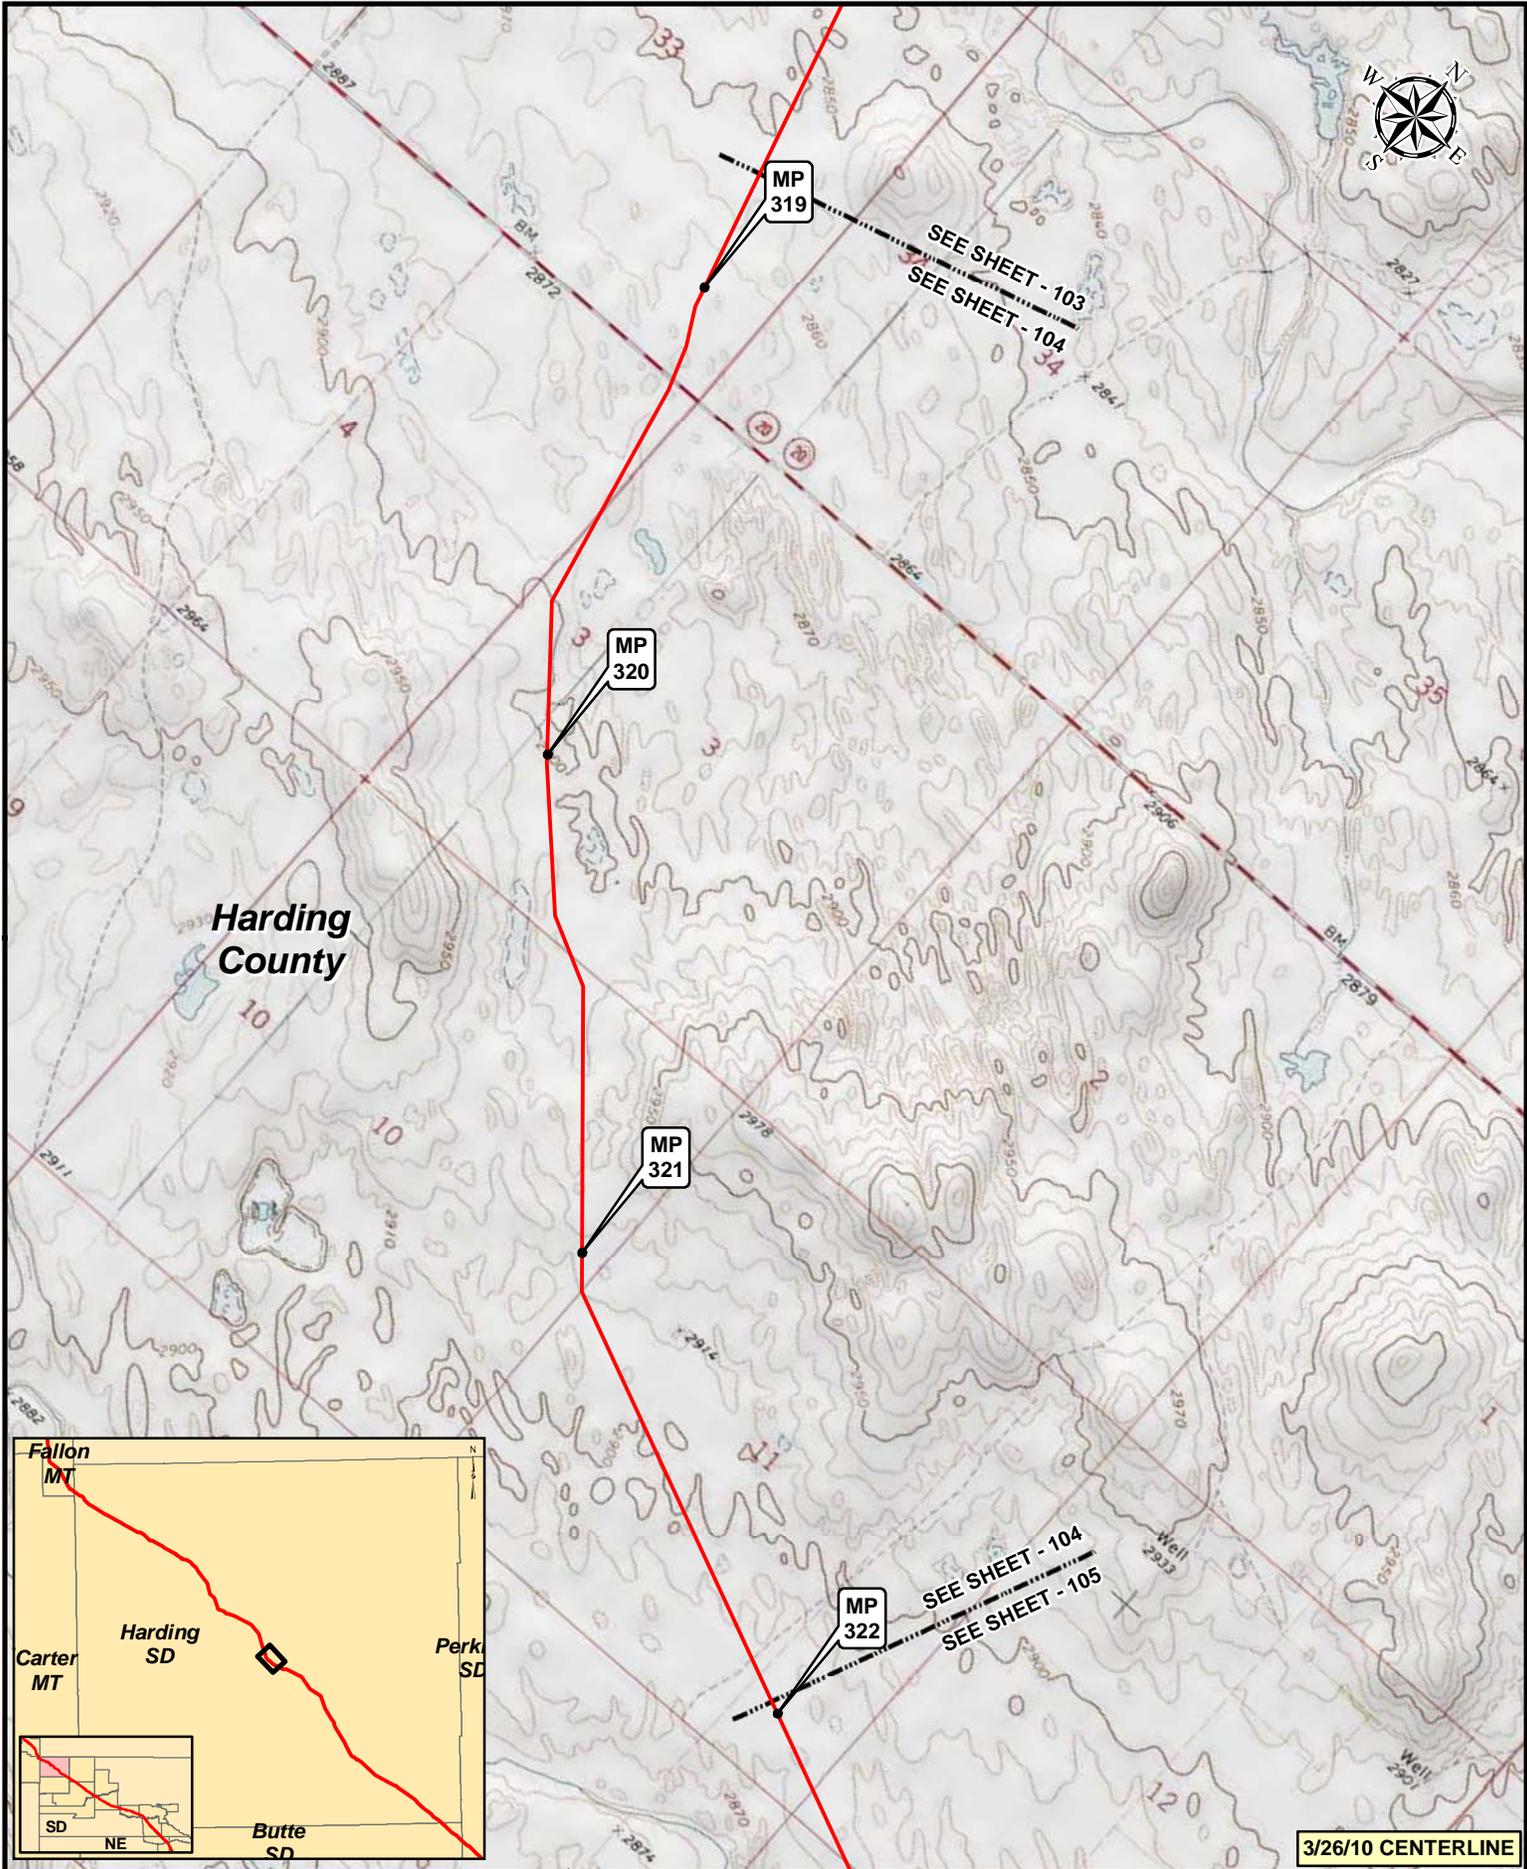

**Harding County**

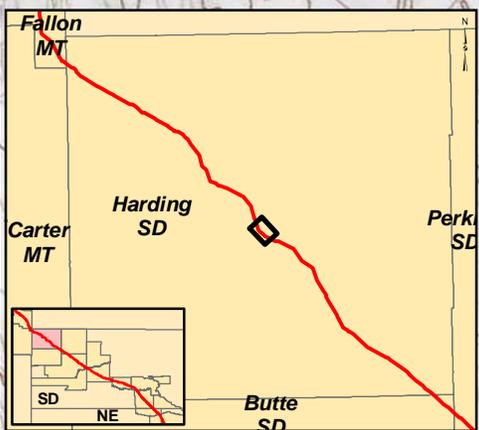


**3/26/10 CENTERLINE**

**Legend**

- MILEPOST
- PUMP STATION
- KEYSTONE XL PROJECT
- ⊗ VALVE



NO.	REVISION	DATE	APPR.
2	ISSUED FOR OBS COMMENT SUBMITTAL TO U.S. DEPT. OF STATE (3.26.10 CL)	5.19.10	RG
1	ISSUED FOR SUPPLEMENTAL U.S. DEPT. OF STATE FILING (2.15.09 CL)	7.6.09	RG
0	ISSUED FOR UNITED STATES DEPARTMENT OF STATE (7.31.08 CL)	11.19.08	RG

Trow ENGINEERING CONSULTANTS INC.

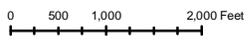

**KEYSTONE XL PROJECT  
ROUTE SHEETS  
MORGAN, MONTANA TO STEELE CITY, NEBRASKA**

SCALE	DATE	DRAWN	CHECKED	APPROVED	PROJECT:	DRAWING NUMBER	SHEET	REVISION
1:24000	11.19.08	GS	SS	RG	50388X	XL-46-ML-2002-P-104-C	104	2

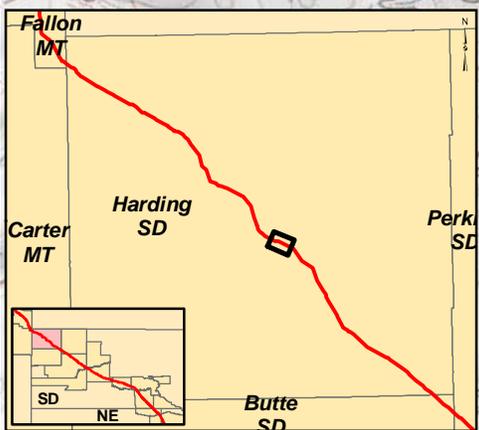
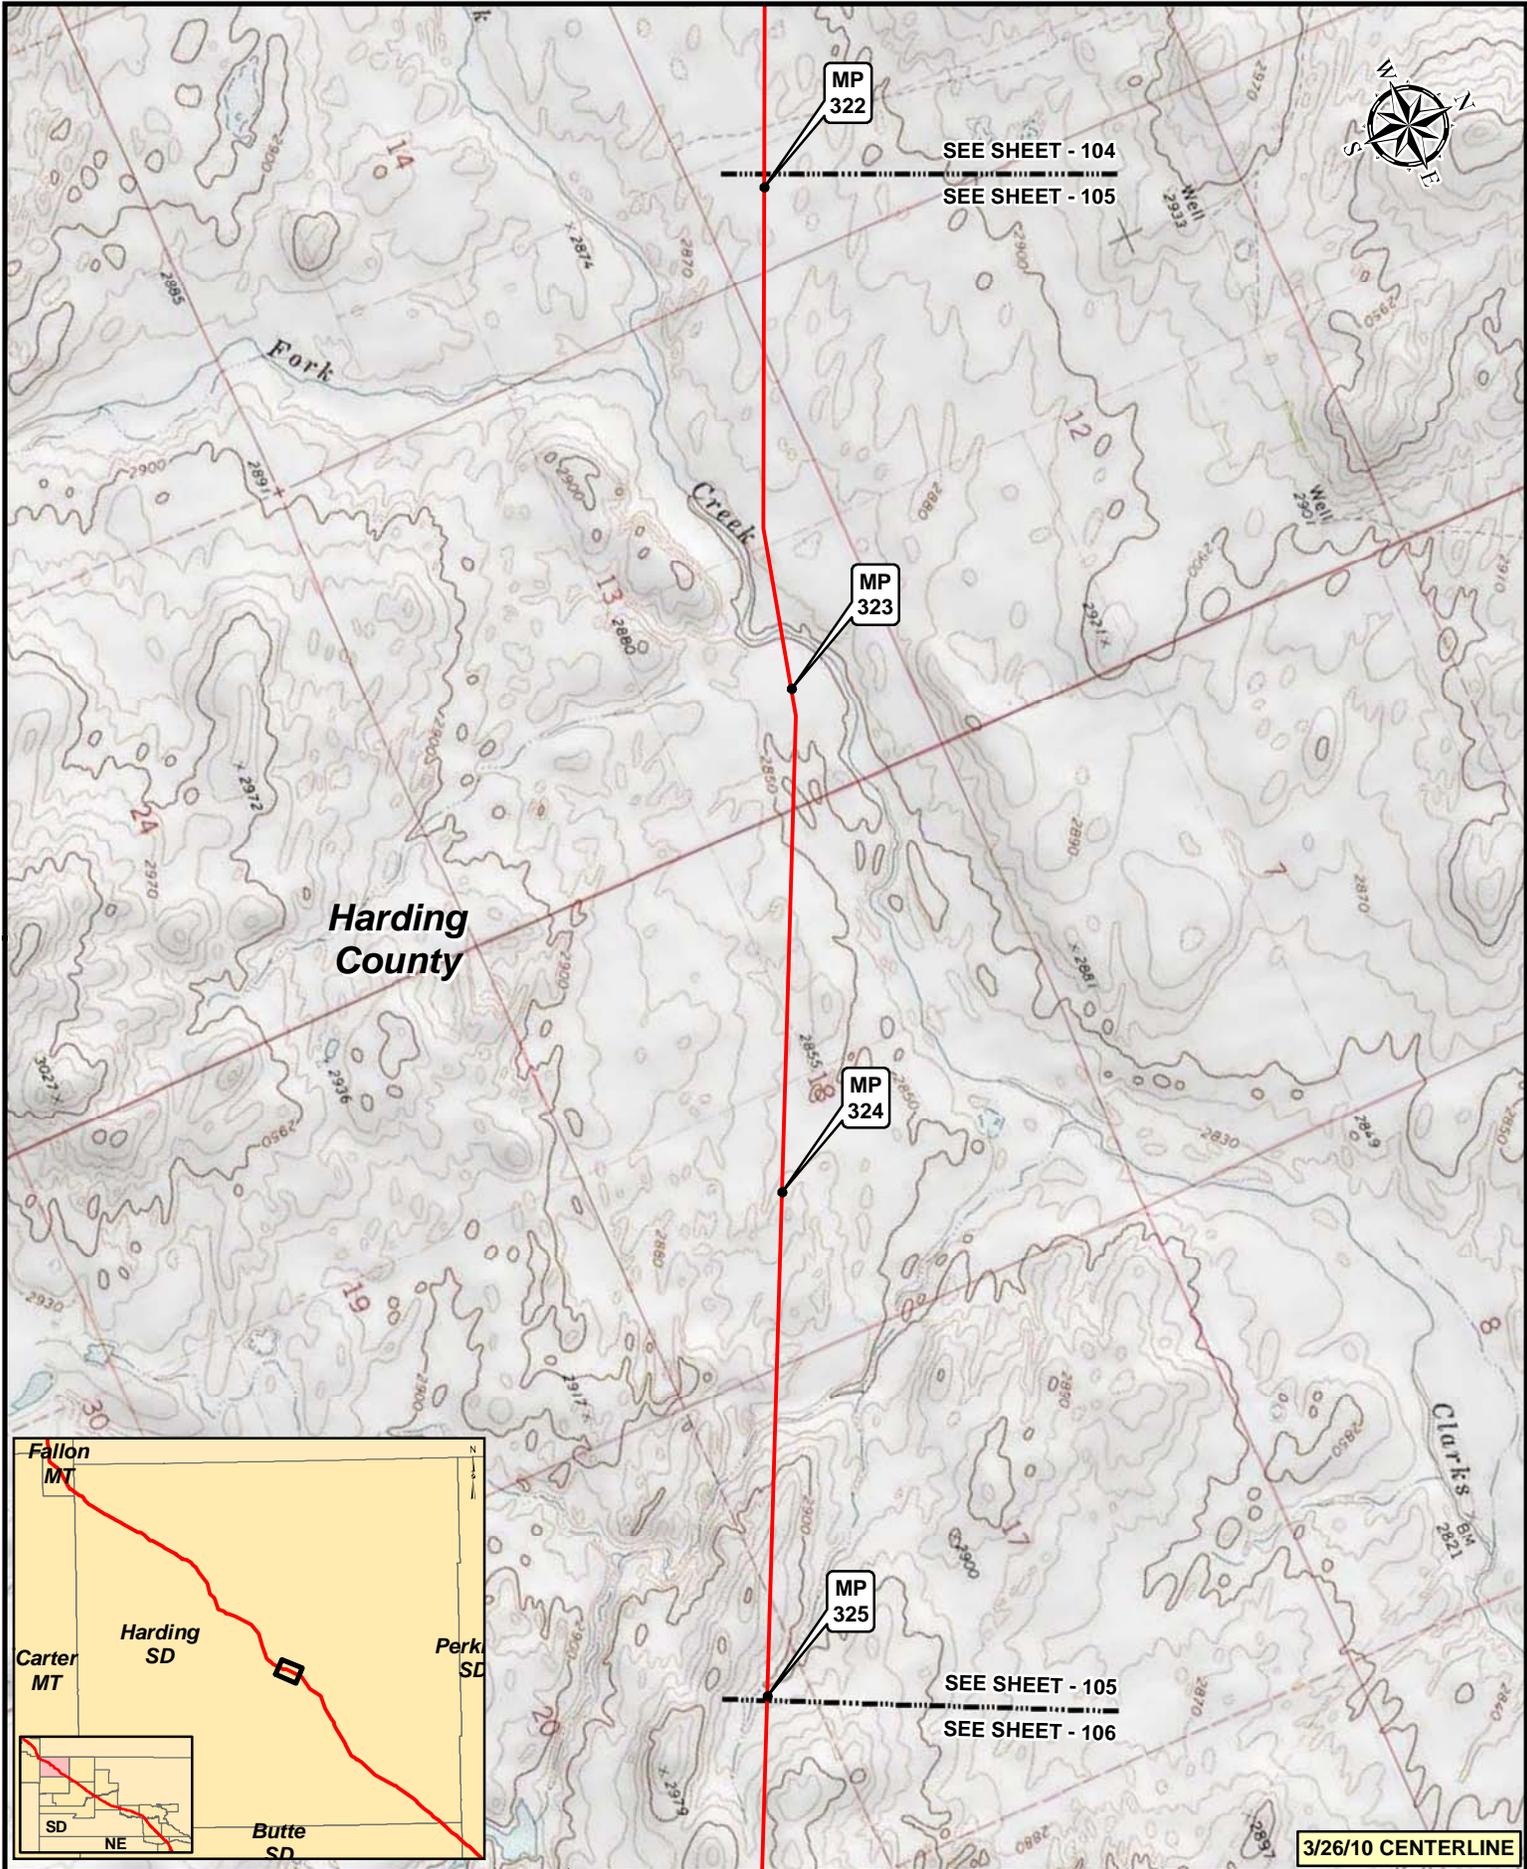


Legend	
● MILEPOST	■ PUMP STATION
— KEYSTONE XL PROJECT	⊗ VALVE

NO.	REVISION	DATE	APPR.
2	ISSUED FOR OBS COMMENT SUBMITTAL TO U.S. DEPT. OF STATE (3.26.10 CL)	5.19.10	RG
1	ISSUED FOR SUPPLEMENTAL U.S. DEPT. OF STATE FILING (2.15.09 CL)	7.6.09	RG
0	ISSUED FOR UNITED STATES DEPARTMENT OF STATE (7.31.08 CL)	11.19.08	RG

SCALE	DATE	DRAWN	CHECKED	APPROVED
0 500 1,000 2,000 Feet	11.19.08	GS	SS	RG

TransCanada <i>In Business to deliver</i>			
KEYSTONE XL PROJECT ROUTE SHEETS MORGAN, MONTANA TO STEELE CITY, NEBRASKA			
PROJECT:	DRAWING NUMBER:	SHEET:	REVISION:
50385X	XL-46-ML-2002-P-105-C	105	2

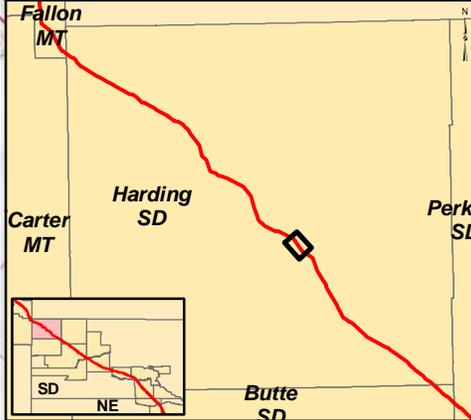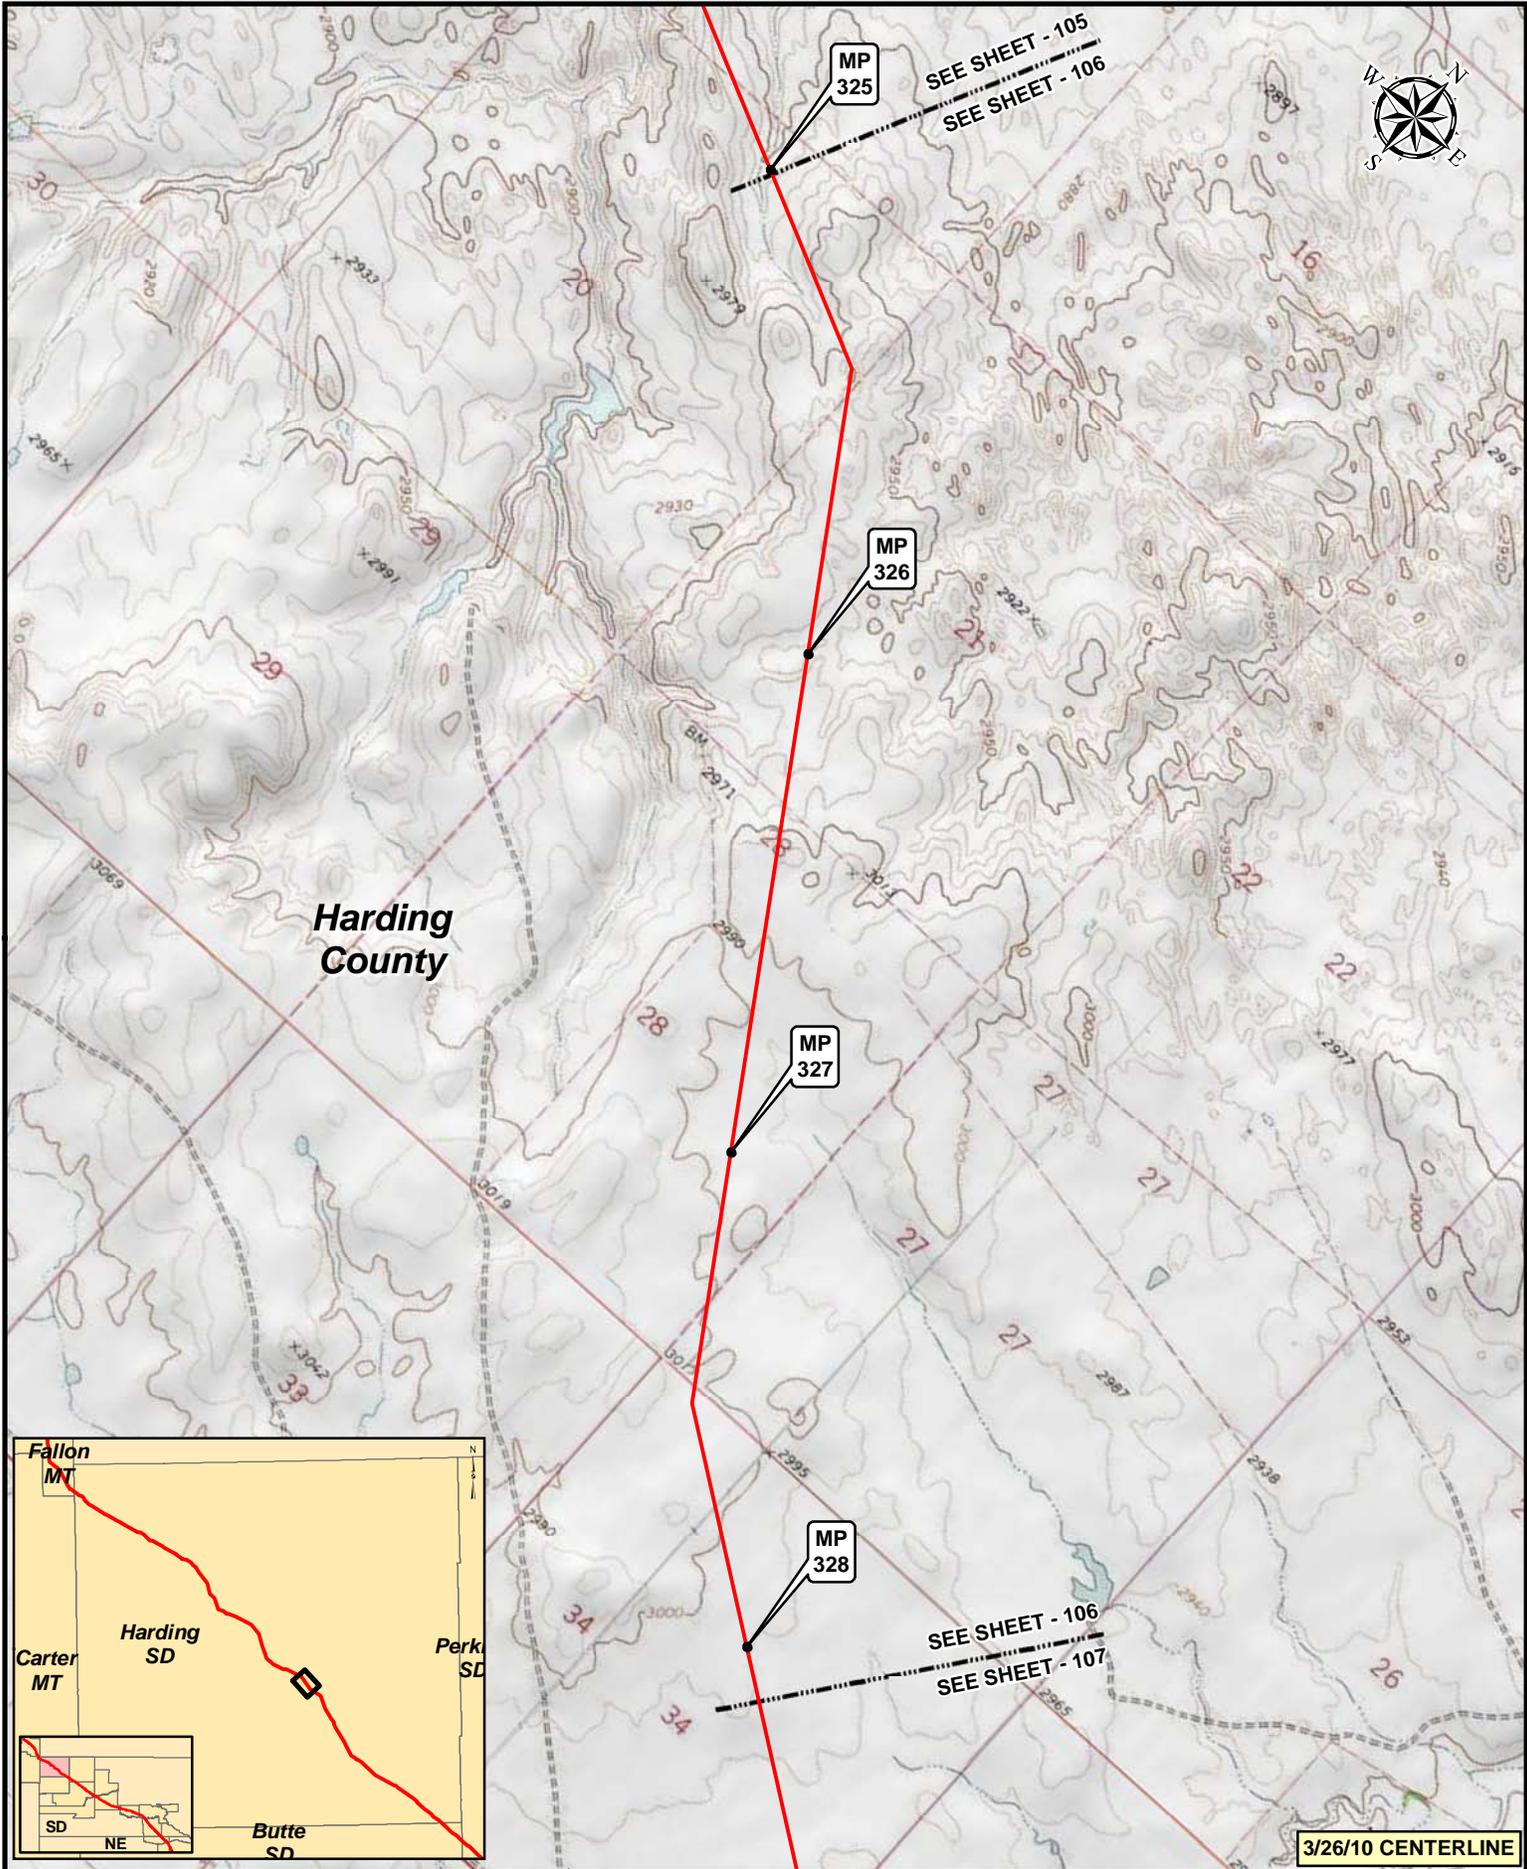

3/26/10 CENTERLINE


**Legend**

- MILEPOST
- PUMP STATION
- KEYSTONE XL PROJECT
- ⊗ VALVE

NO.	REVISION	DATE	APPR.
2	ISSUED FOR OBS COMMENT SUBMITTAL TO U.S. DEPT. OF STATE (3.26.10 CL)	5.19.10	RG
1	ISSUED FOR SUPPLEMENTAL U.S. DEPT. OF STATE FILING (2.15.09 CL)	7.6.09	RG
0	ISSUED FOR UNITED STATES DEPARTMENT OF STATE (7.31.08 CL)	11.19.08	RG



Trow ENGINEERING CONSULTANTS INC.

TransCanada  
In Business to deliver

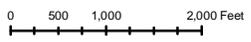

KEYSTONE XL PROJECT  
ROUTE SHEETS  
MORGAN, MONTANA TO STEELE CITY, NEBRASKA

SCALE	DATE	DRAWN	CHECKED	APPROVED	PROJECT	DRAWING NUMBER	SHEET	REVISION
1:24000	11.19.08	GS	SS	RG	50388X	XL-46-ML-2002-P-106-C	106	2

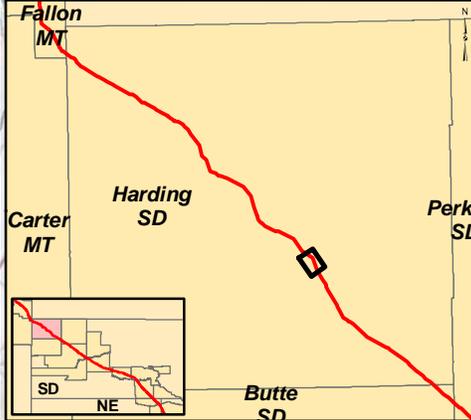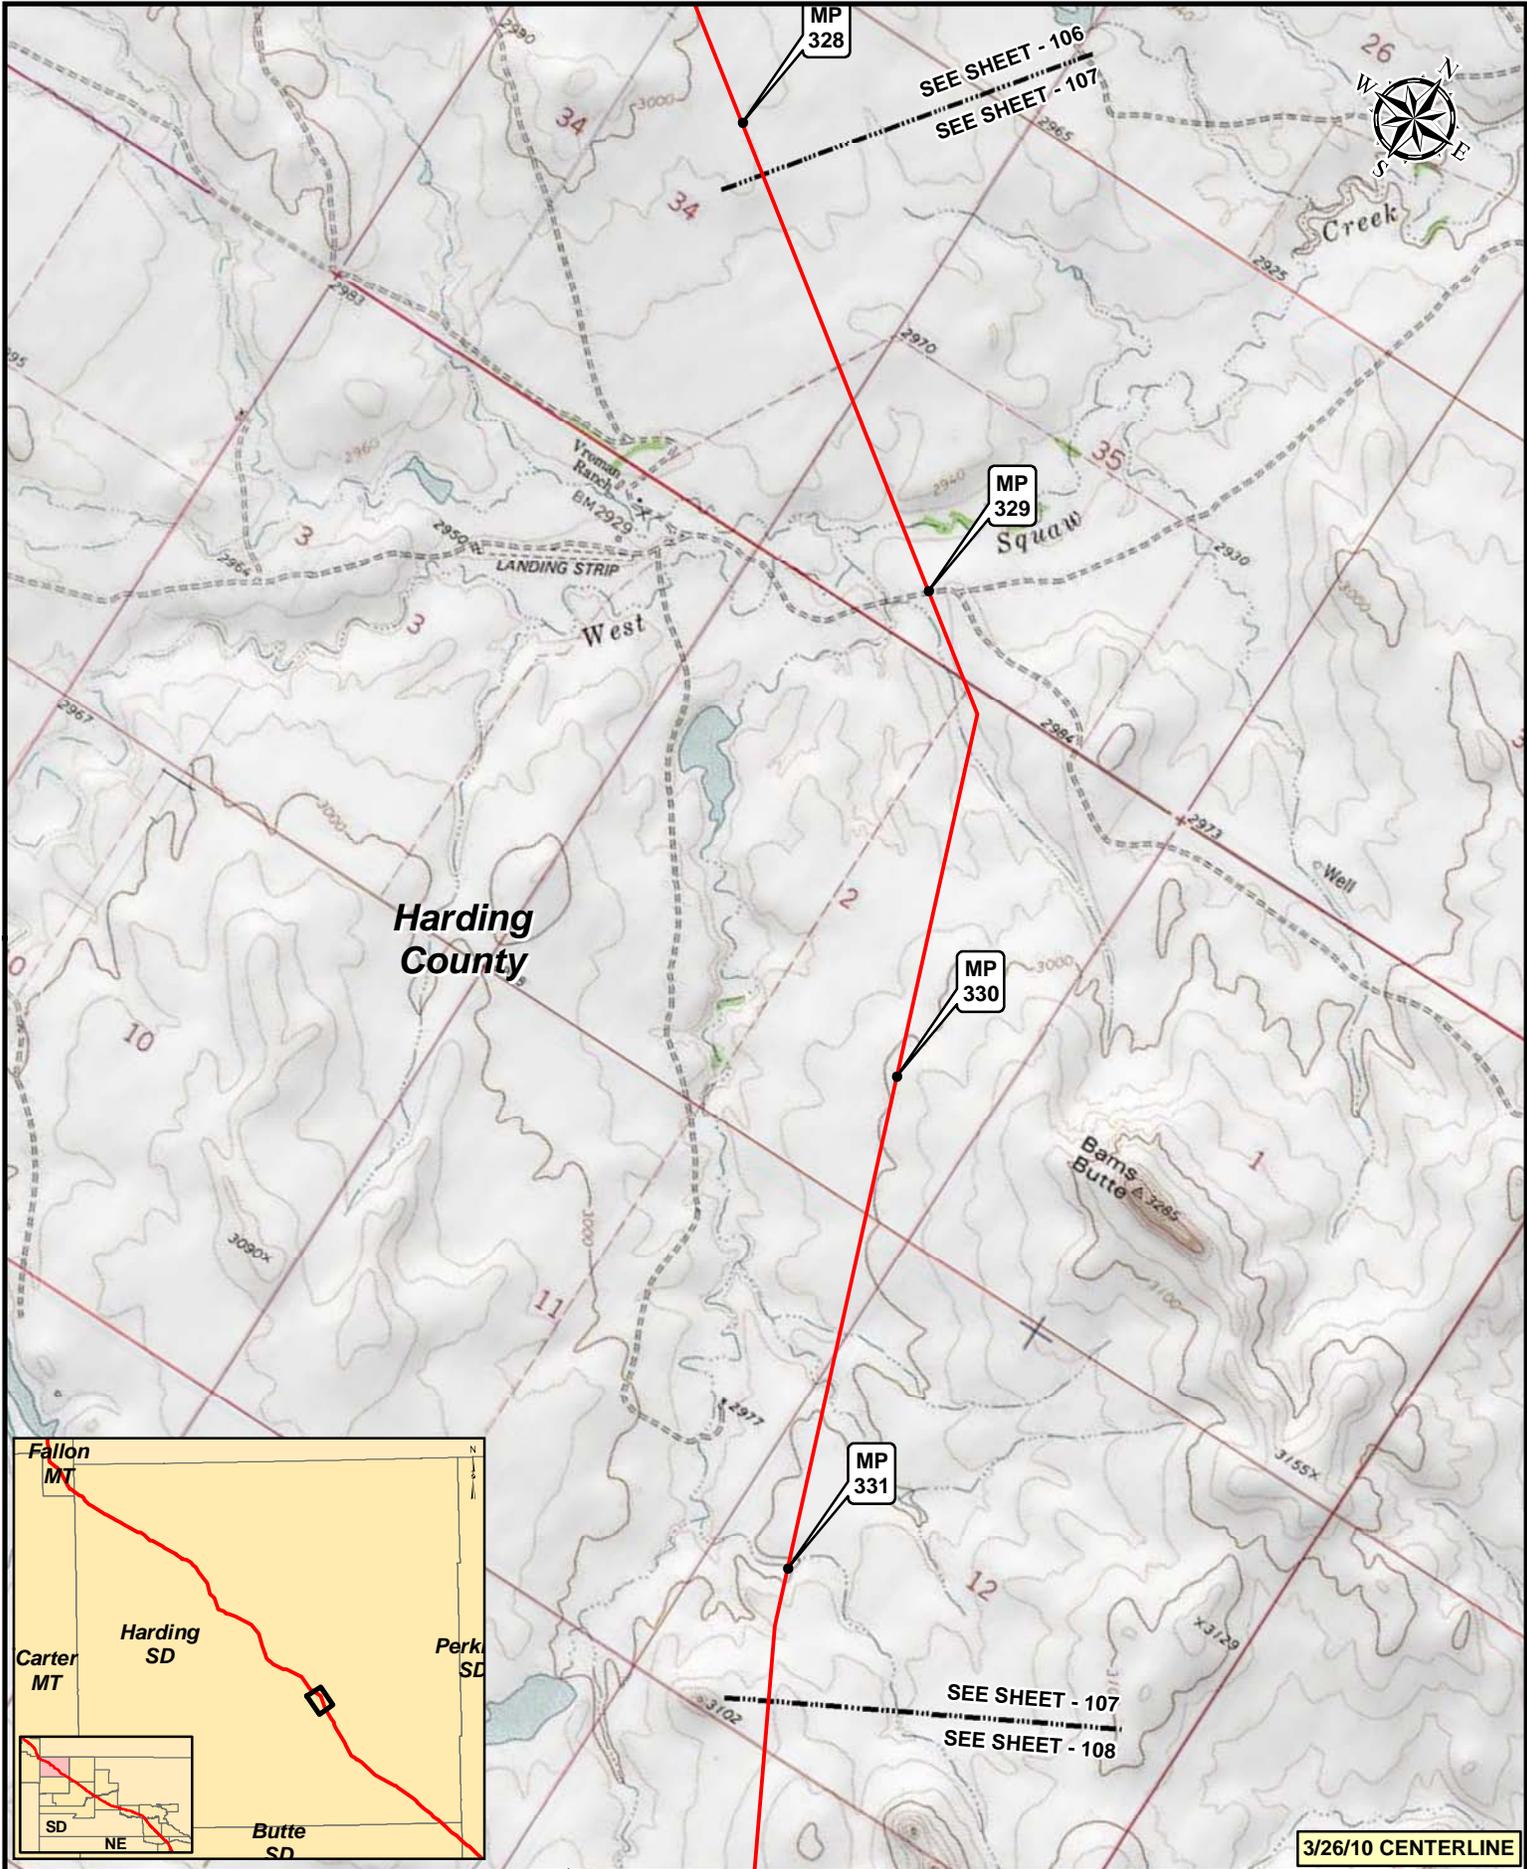



**Legend**

- MILEPOST
- PUMP STATION
- KEystone XL PROJECT
- ⊗ VALVE

NO.	REVISION	DATE	APPR.
2	ISSUED FOR OBS COMMENT SUBMITTAL TO U.S. DEPT. OF STATE (3.26.10 CL)	5.19.10	RG
1	ISSUED FOR SUPPLEMENTAL U.S. DEPT. OF STATE FILING (2.15.09 CL)	7.6.09	RG
0	ISSUED FOR UNITED STATES DEPARTMENT OF STATE (7.31.08 CL)	11.19.08	RG

SCALE: 1:24000		DATE: 11.19.08	DRAWN: GS
CHECKED: SS		APPROVED: RG	PROJECT: 50385X
DRAWING NUMBER: XL-46-ML-2002-P-107-Q		SHEET: 107	REVISION: 2

<b>3/26/10 CENTERLINE</b>			
KEystone XL PROJECT ROUTE SHEETS MORGAN, MONTANA TO STEELE CITY, NEBRASKA			

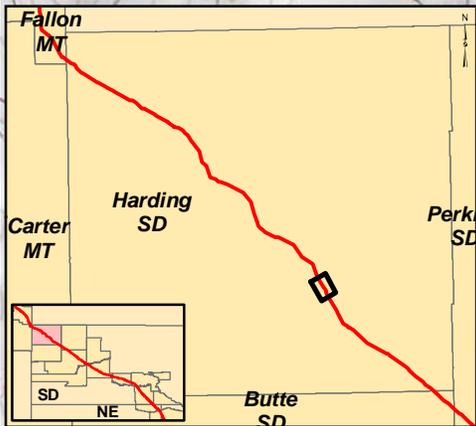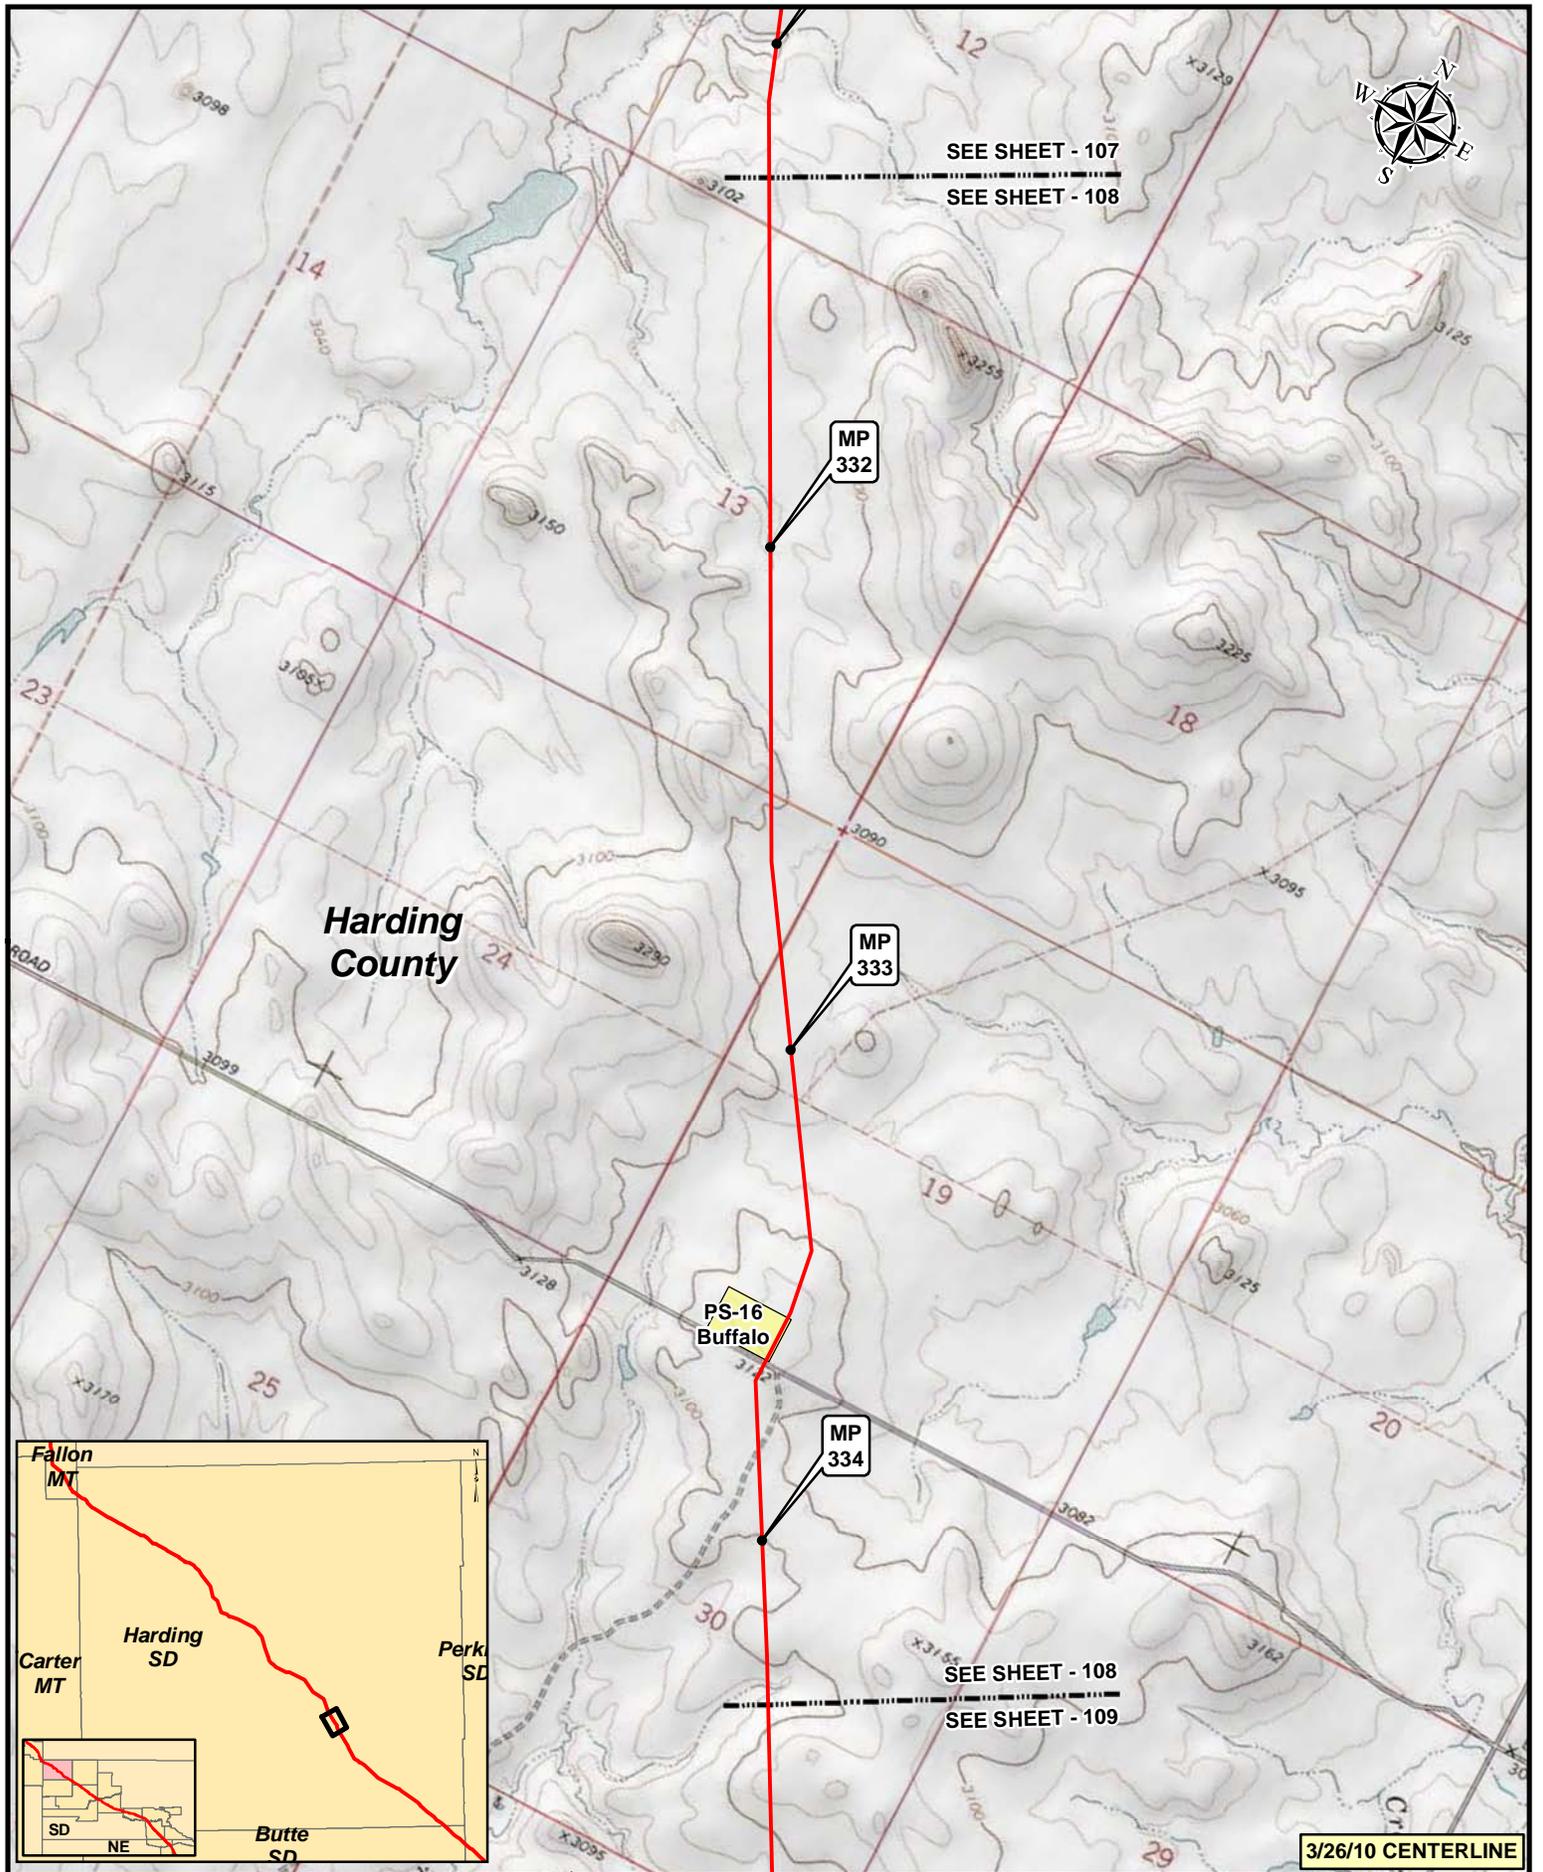

3/26/10 CENTERLINE

**Legend**

- MILEPOST
- PUMP STATION
- KEystone XL PROJECT
- ⊗ VALVE



NO.	REVISION	DATE	APPR.
2	ISSUED FOR OBS COMMENT SUBMITTAL TO U.S. DEPT. OF STATE (3.26-10 CL)	5.19.10	RG
1	ISSUED FOR SUPPLEMENTAL U.S. DEPT. OF STATE FILING (2.15.09 CL)	7.6.09	RG
0	ISSUED FOR UNITED STATES DEPARTMENT OF STATE (7.31.08 CL)	11.19.08	RG

Trow ENGINEERING CONSULTANTS INC.

**TransCanada**  
In Business to deliver

0	500	1,000	2,000 Feet
SCALE	DATE	DRAWN	CHECKED
APPROVED	PROJECT:	DRAWING NUMBER	SHEET
REVISION	NO.	NO.	NO.

KEYSTONE XL PROJECT ROUTE SHEETS MORGAN, MONTANA TO STEELE CITY, NEBRASKA			
PROJECT:	DRAWING NUMBER	SHEET	REVISION
50388X	XL-46-ML-2002-P-108-C	108	2

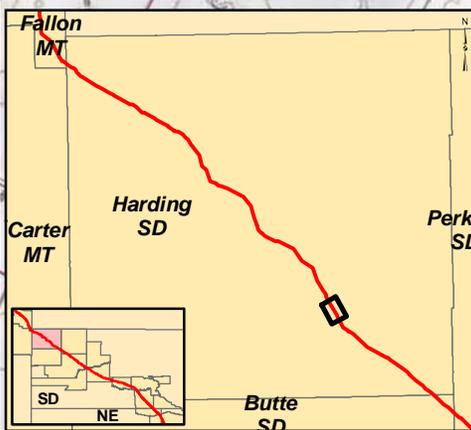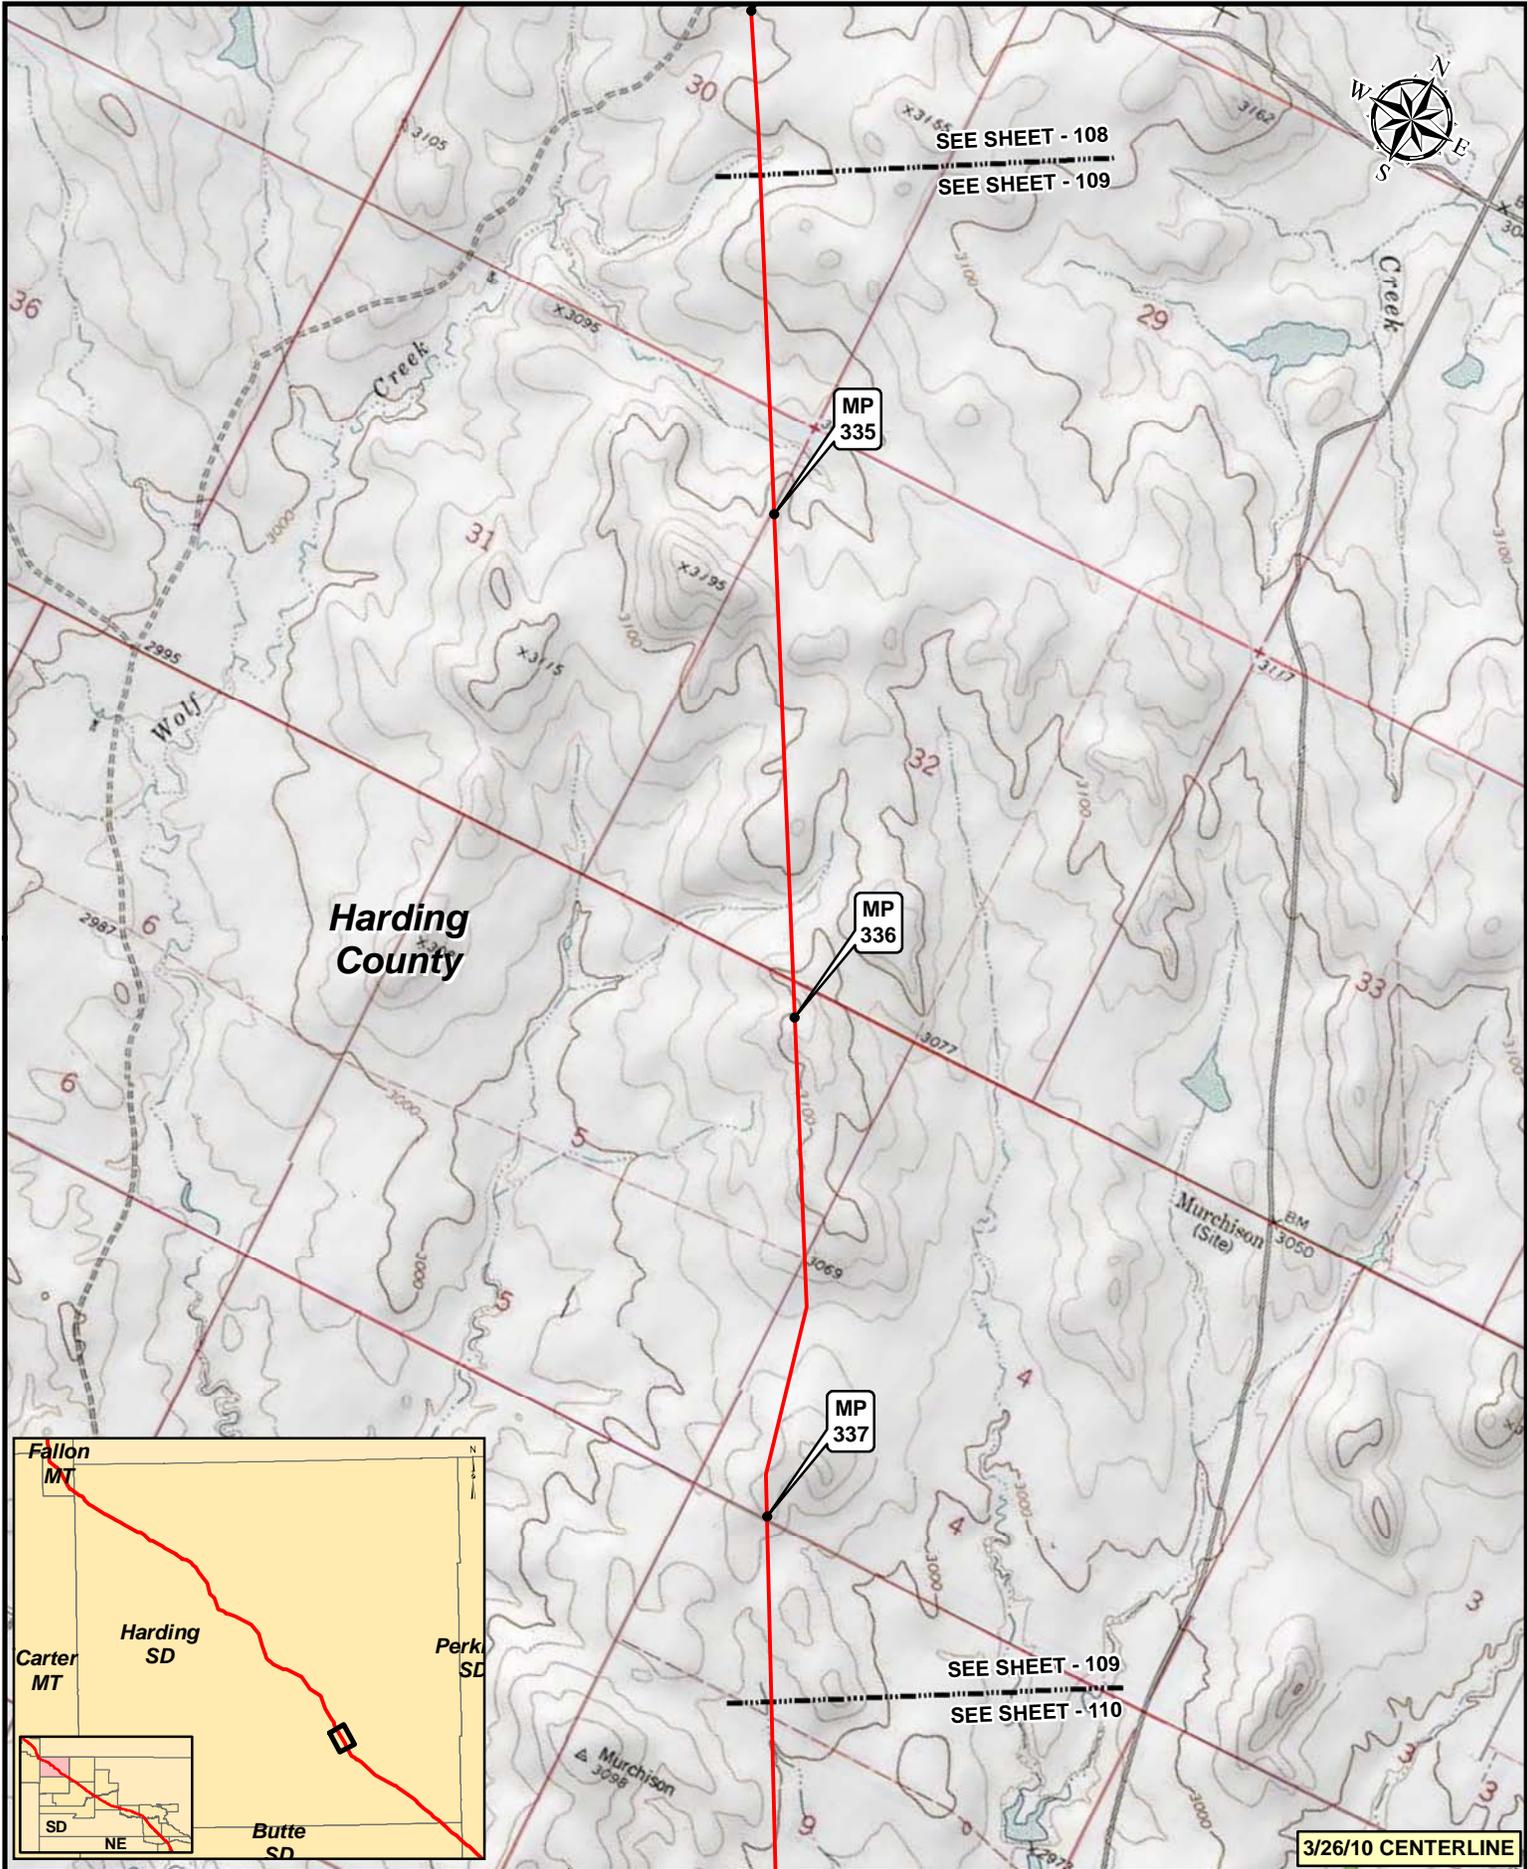


3/26/10 CENTERLINE

**Legend**

- MILEPOST
- PUMP STATION
- KEystone XL PROJECT
- ⊗ VALVE



NO.	REVISION	DATE	APPR.
2	ISSUED FOR OBS COMMENT SUBMITTAL TO U.S. DEPT. OF STATE (3.26.10 CL)	5.19.10	RG
1	ISSUED FOR SUPPLEMENTAL U.S. DEPT. OF STATE FILING (2.15.09 CL)	7.6.09	RG
0	ISSUED FOR UNITED STATES DEPARTMENT OF STATE (7.31.08 CL)	11.19.08	RG

Trow ENGINEERING CONSULTANTS INC.

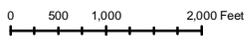

KEYSTONE XL PROJECT  
ROUTE SHEETS  
MORGAN, MONTANA TO STEELE CITY, NEBRASKA

PROJECT:	DRAWING NUMBER:	SHEET:	REVISION:
50388X	XL-46-ML-2002-P-109-C	109	2

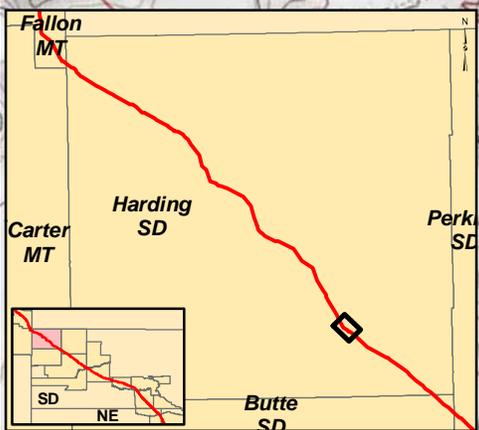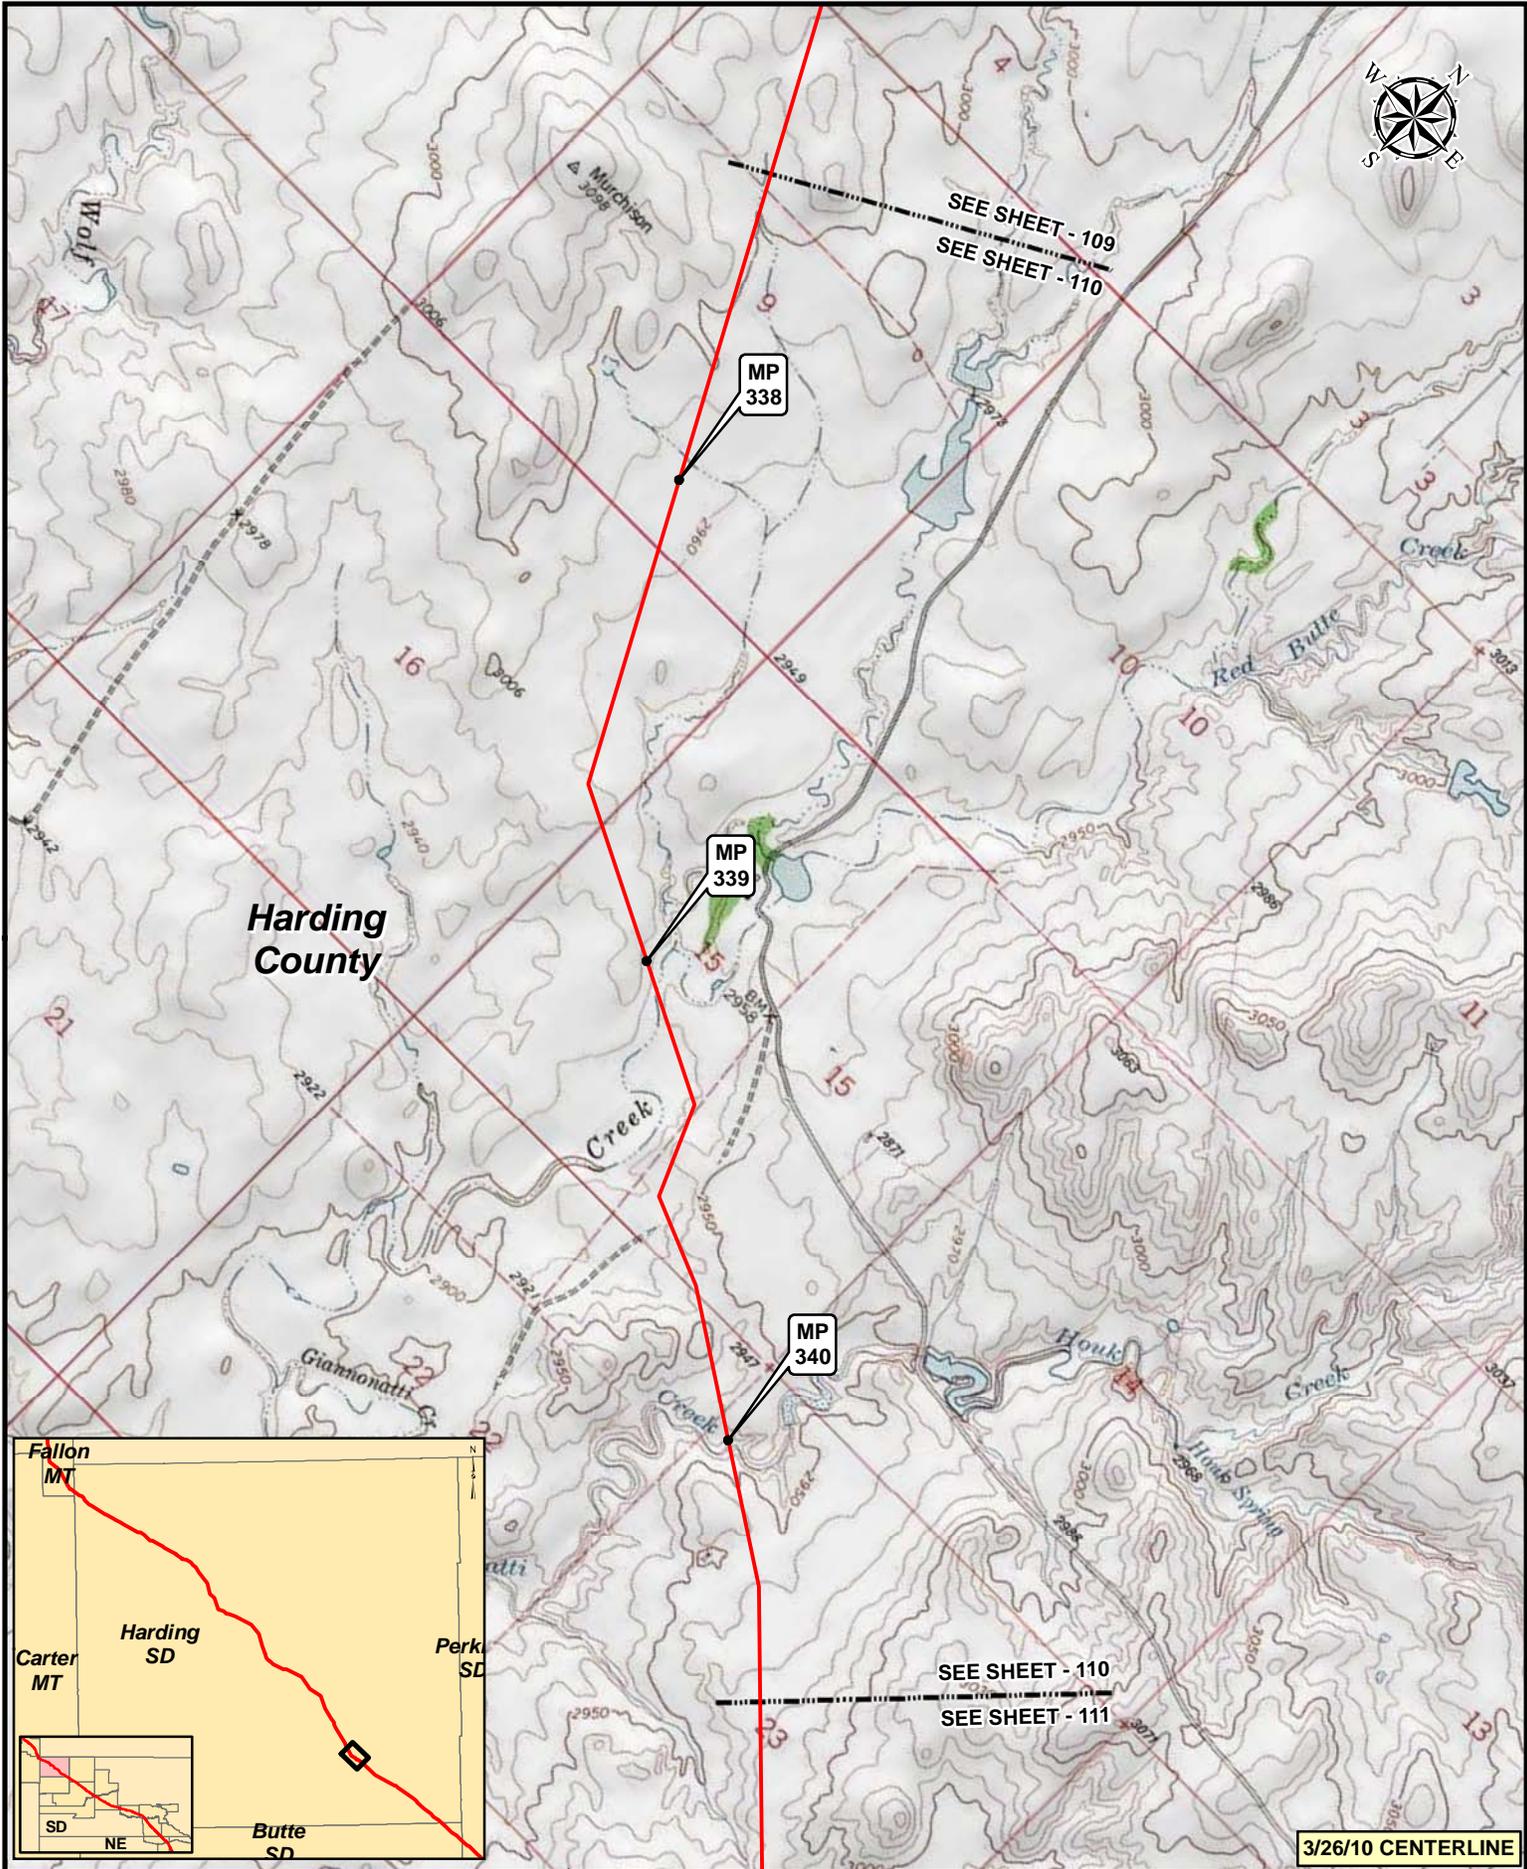


3/26/10 CENTERLINE

**Legend**

- MILEPOST
- PUMP STATION
- KEystone XL PROJECT
- ⊗ VALVE



NO.	REVISION	DATE	APPR.
2	ISSUED FOR OBS COMMENT SUBMITTAL TO U.S. DEPT. OF STATE (3.26.10 CL)	5.19.10	RG
1	ISSUED FOR SUPPLEMENTAL U.S. DEPT. OF STATE FILING (2.15.09 CL)	7.6.09	RG
0	ISSUED FOR UNITED STATES DEPARTMENT OF STATE (7.31.08 CL)	11.19.08	RG

Trow ENGINEERING CONSULTANTS INC.

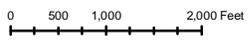

**KEYSTONE XL PROJECT  
ROUTE SHEETS  
MORGAN, MONTANA TO STEELE CITY, NEBRASKA**

SCALE	DATE	DRAWN	CHECKED	APPROVED	PROJECT	DRAWING NUMBER	SHEET	REVISION
1:24,000	11.19.08	GS	SS	RG	50388X	XL-46-ML-2002-P-110-C	110	2

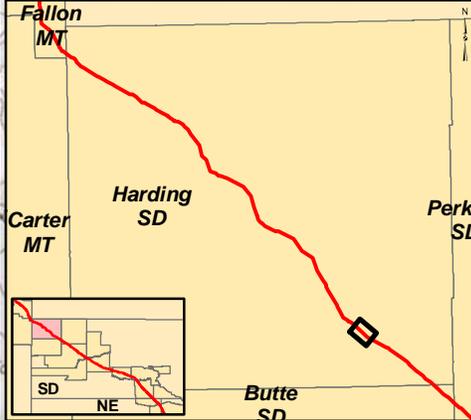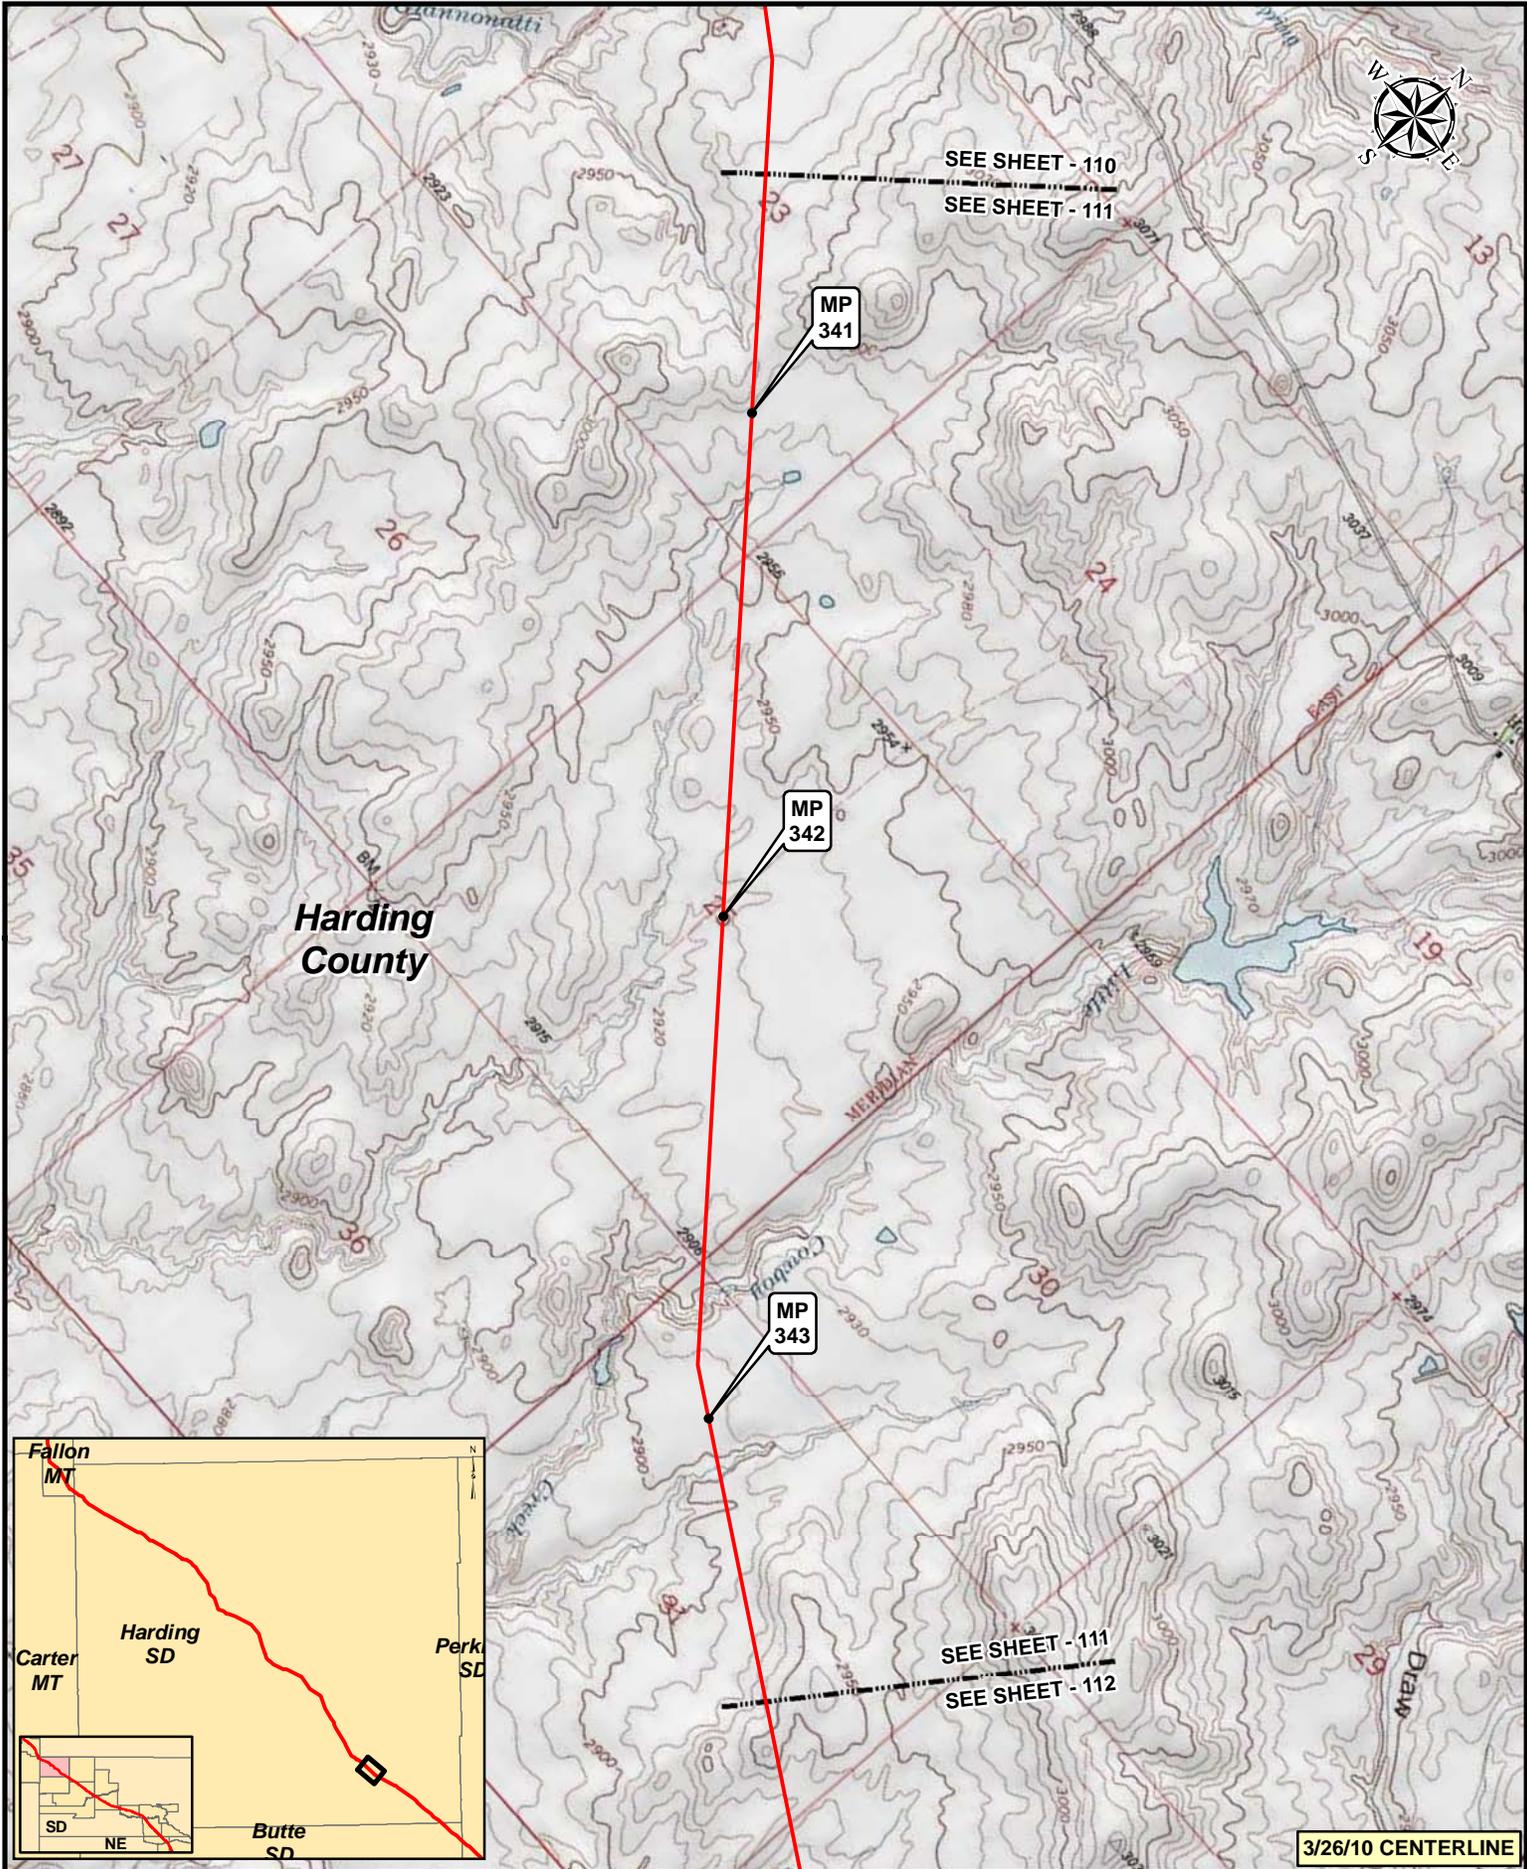


3/26/10 CENTERLINE

**Legend**

- MILEPOST
- PUMP STATION
- KEystone XL PROJECT
- ⊗ VALVE



NO.	REVISION	DATE	APPR.
2	ISSUED FOR OBS COMMENT SUBMITTAL TO U.S. DEPT. OF STATE (3.26.10 CL)	5.19.10	RG
1	ISSUED FOR SUPPLEMENTAL U.S. DEPT. OF STATE FILING (2.15.09 CL)	7.6.09	RG
0	ISSUED FOR UNITED STATES DEPARTMENT OF STATE (7.31.08 CL)	11.19.08	RG

Trow ENGINEERING CONSULTANTS INC.

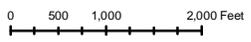

KEYSTONE XL PROJECT  
ROUTE SHEETS  
MORGAN, MONTANA TO STEELE CITY, NEBRASKA

NO.	REVISION	DATE	APPR.	SCALE	DATE	DRAWN	CHECKED	APPROVED	PROJECT:	DRAWING NUMBER	SHEET	REVISION
		1.24.00			11.19.08	GS	SS	RG	50388X	XL-46-ML-2002-P-111-C	111	2

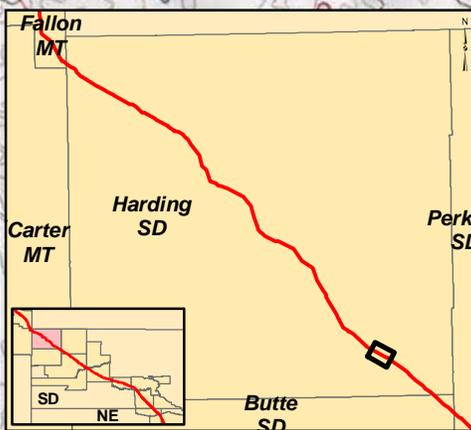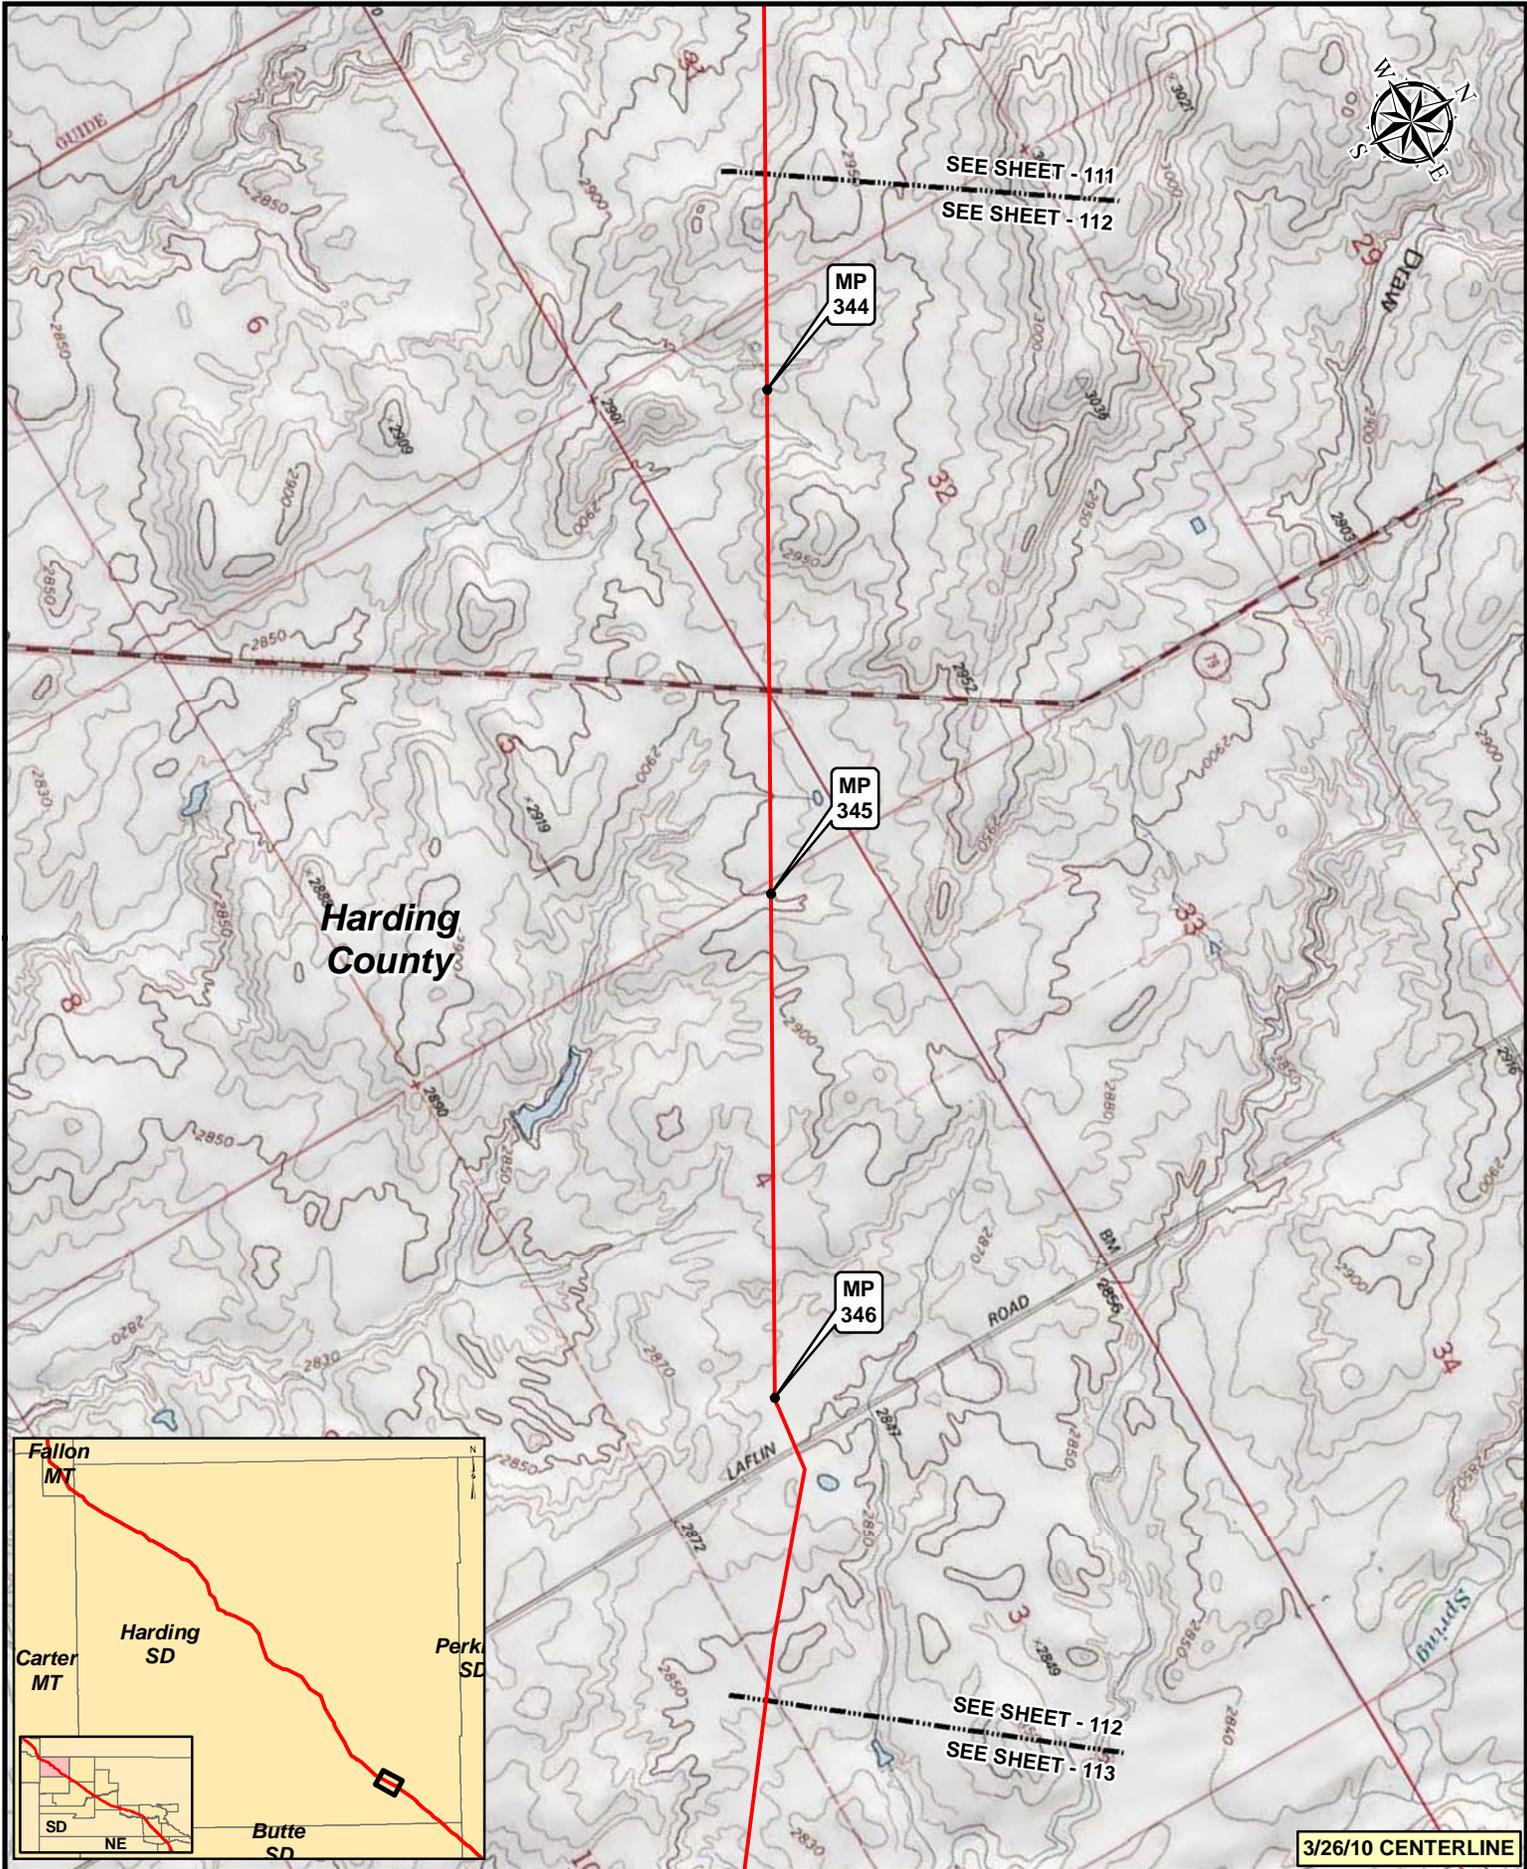

3/26/10 CENTERLINE


**Legend**

- MILEPOST
- PUMP STATION
- KEystone XL PROJECT
- ⊗ VALVE

NO.	REVISION	DATE	APPR.
2	ISSUED FOR OBS COMMENT SUBMITTAL TO U.S. DEPT. OF STATE (3.26.10 CL)	5.19.10	RG
1	ISSUED FOR SUPPLEMENTAL U.S. DEPT. OF STATE FILING (2.15.09 CL)	7.6.09	RG
0	ISSUED FOR UNITED STATES DEPARTMENT OF STATE (7.31.08 CL)	11.19.08	RG


Trow ENGINEERING CONSULTANTS INC.

TransCanada  
In Business to deliver

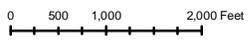

KEYSTONE XL PROJECT  
ROUTE SHEETS  
MORGAN, MONTANA TO STEELE CITY, NEBRASKA

SCALE	DATE	DRAWN	CHECKED	APPROVED	PROJECT:	DRAWING NUMBER	SHEET	REVISION
1:24,000	11.19.08	GS	SS	RG	50388X	XL-46-ML-2002-P-112-Q	112	2

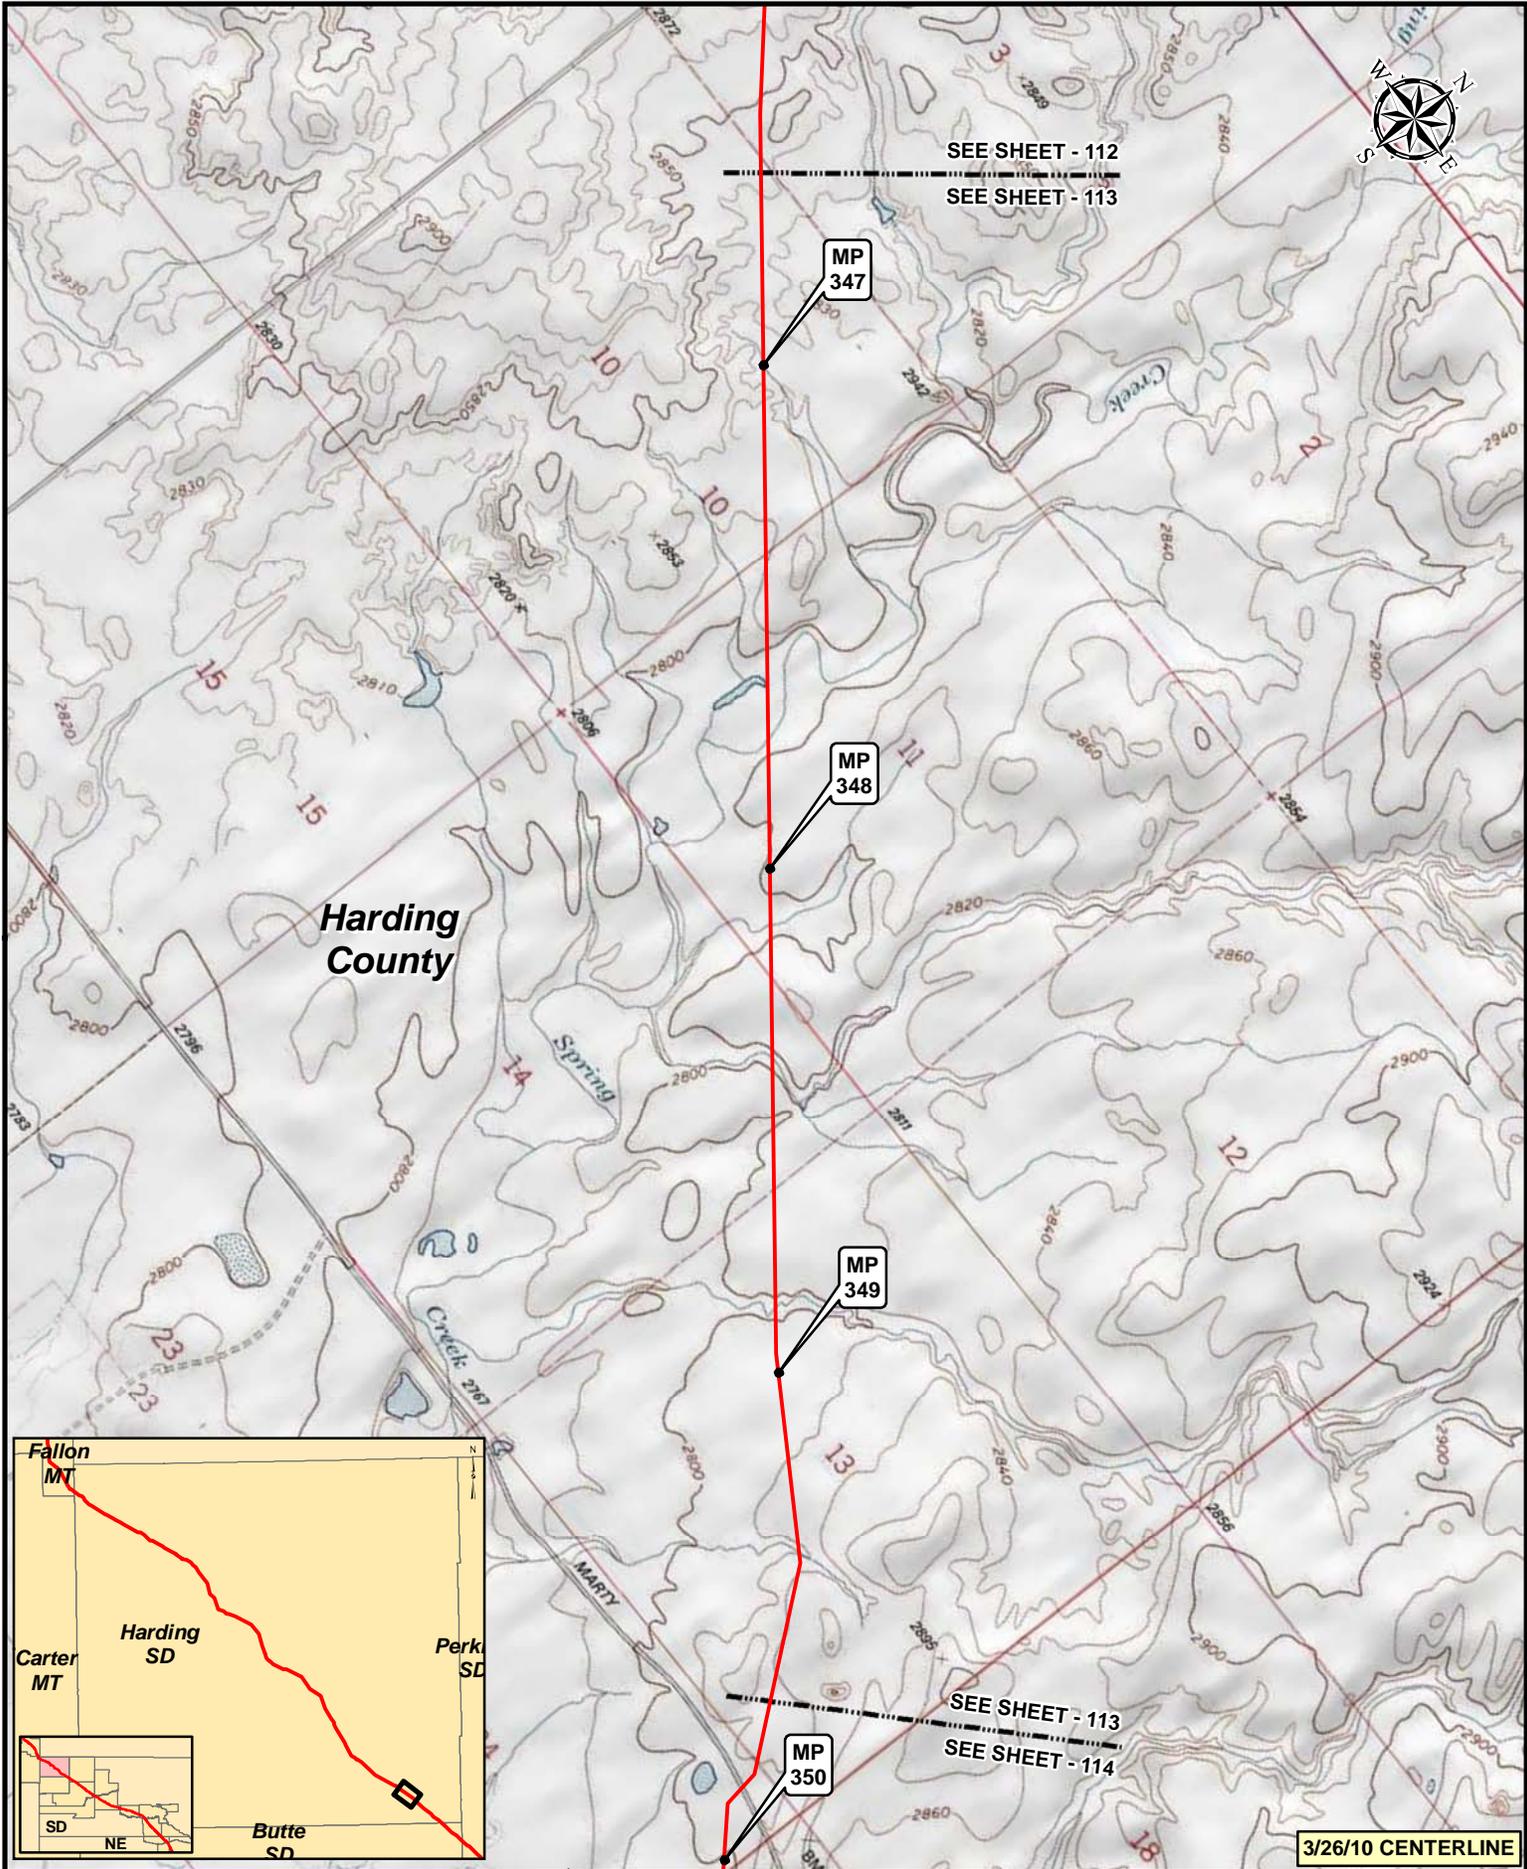

3/26/10 CENTERLINE


**Legend**

- MILEPOST
- PUMP STATION
- KEystone XL PROJECT
- ⊗ VALVE

NO.	REVISION	DATE	APPR.
2	ISSUED FOR OBS COMMENT SUBMITTAL TO U.S. DEPT. OF STATE (3.26.10 CL)	5.19.10	RG
1	ISSUED FOR SUPPLEMENTAL U.S. DEPT. OF STATE FILING (2.15.09 CL)	7.6.09	RG
0	ISSUED FOR UNITED STATES DEPARTMENT OF STATE (7.31.08 CL)	11.19.08	RG


Trow ENGINEERING CONSULTANTS INC.

**TransCanada**  
In Business to deliver

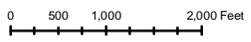


**KEYSTONE XL PROJECT  
ROUTE SHEETS  
MORGAN, MONTANA TO STEELE CITY, NEBRASKA**

SCALE	DATE	DRAWN	CHECKED	APPROVED	PROJECT	DRAWING NUMBER	SHEET	REVISION
1:24,000	11.19.08	GS	SS	RG	50388X	XL-46-ML-2002-P-113-C	113	2

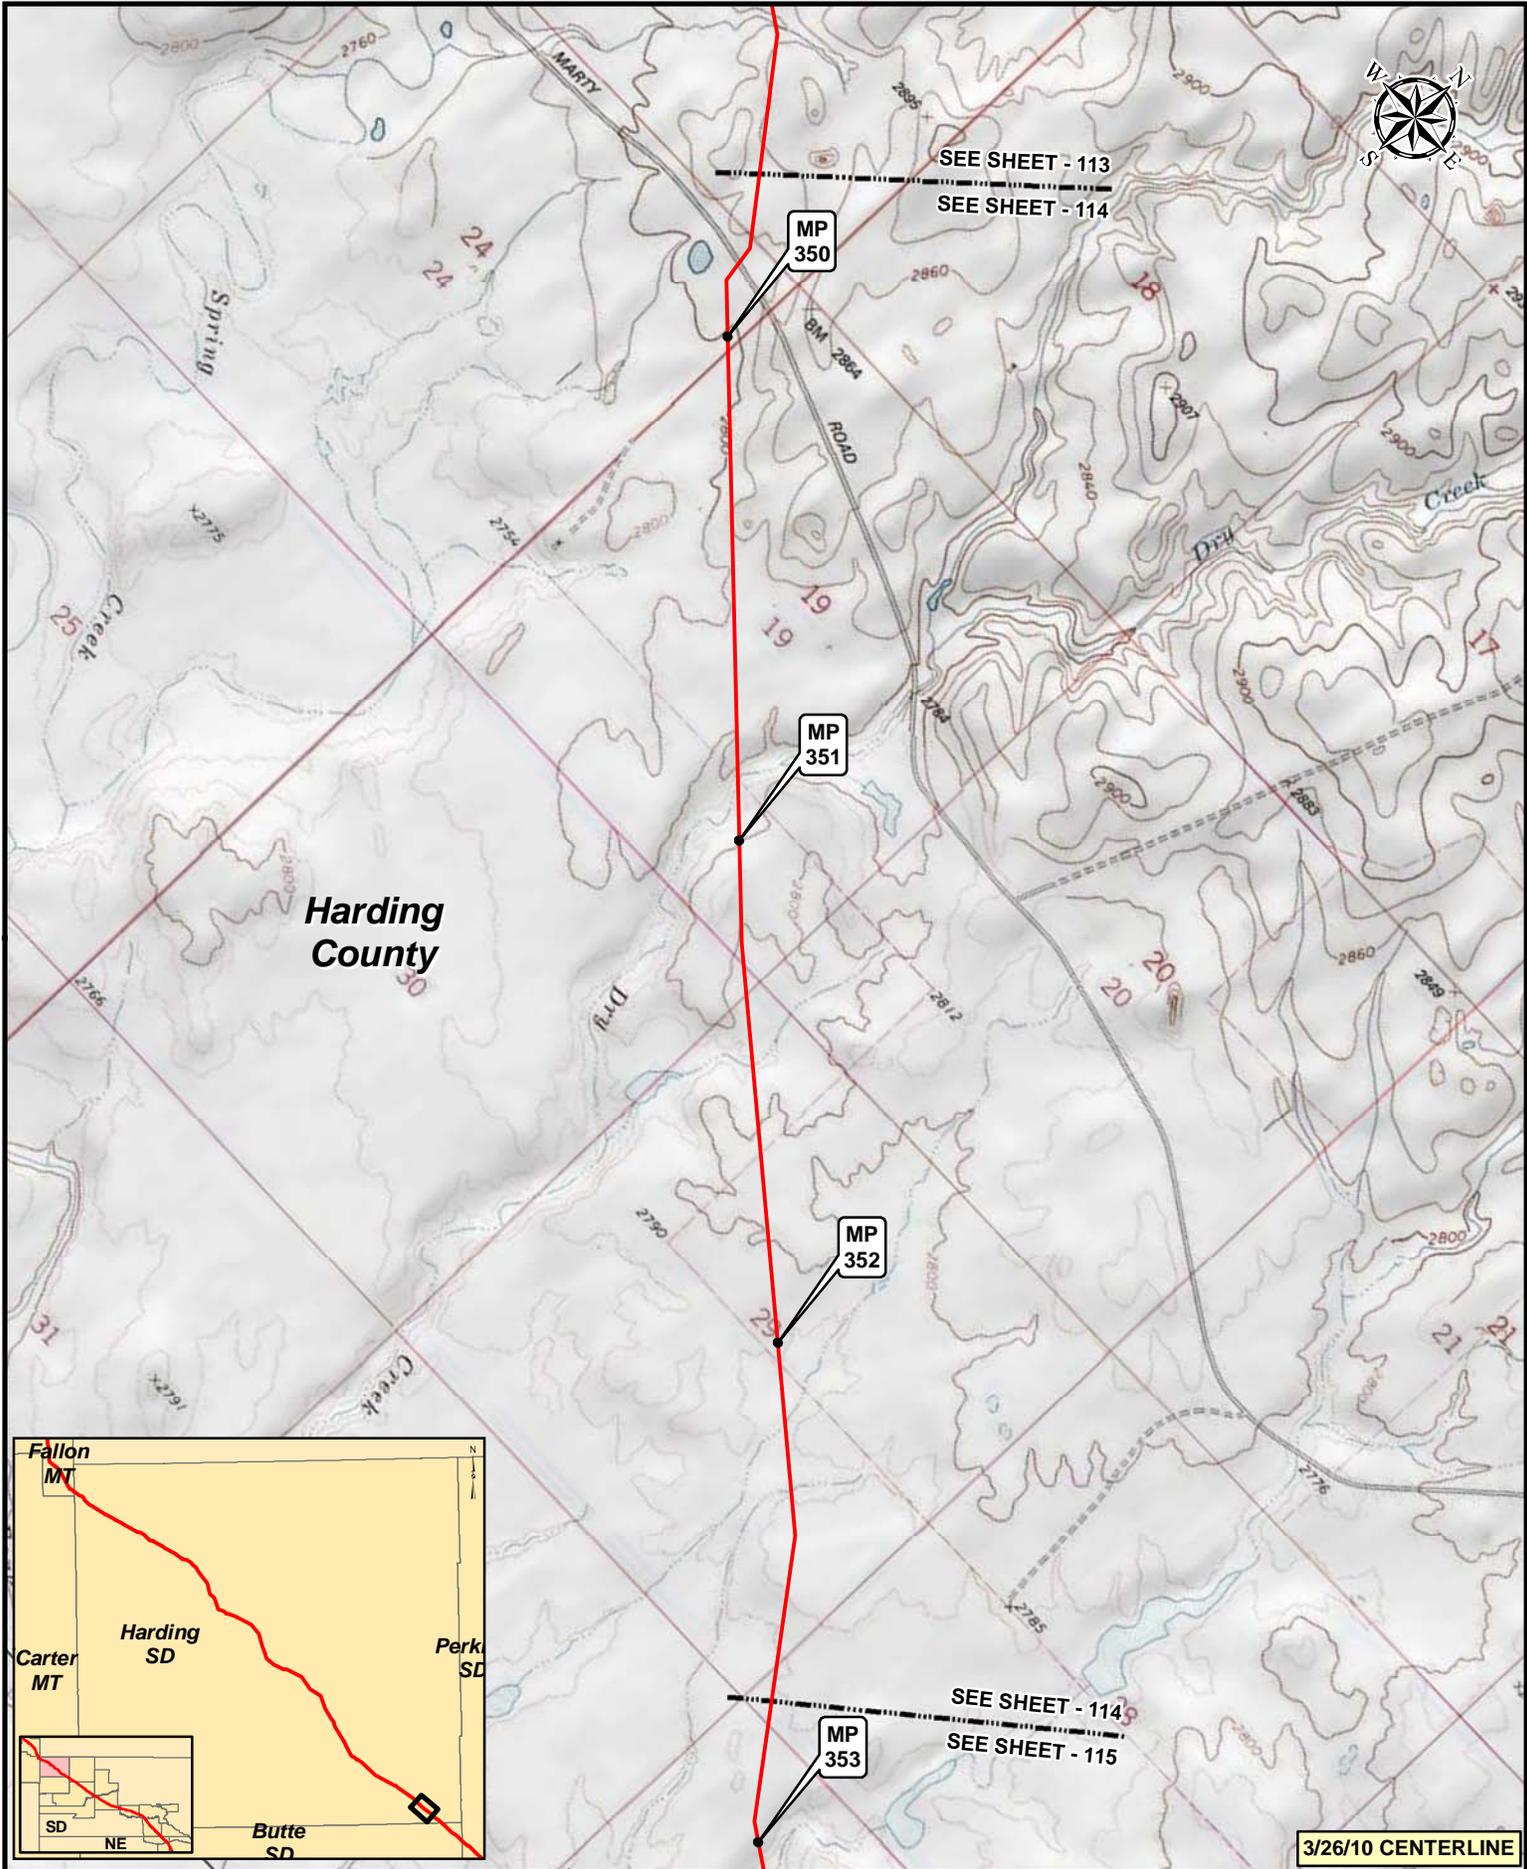

**Harding County**

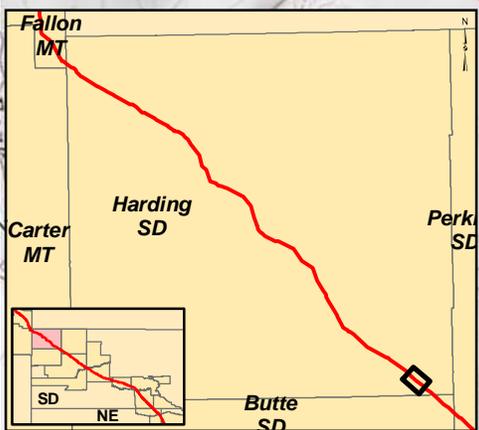

**3/26/10 CENTERLINE**


**Legend**

- MILEPOST
- PUMP STATION
- KEYSTONE XL PROJECT
- ⊗ VALVE

NO.	REVISION	DATE	APPR.
2	ISSUED FOR OBS COMMENT SUBMITTAL TO U.S. DEPT. OF STATE (3.26.10 CL)	5.19.10	RG
1	ISSUED FOR SUPPLEMENTAL U.S. DEPT. OF STATE FILING (2.15.09 CL)	7.6.09	RG
0	ISSUED FOR UNITED STATES DEPARTMENT OF STATE (7.31.08 CL)	11.19.08	RG



Prepared by:  
Trow ENGINEERING CONSULTANTS INC.

**TransCanada**  
In Business to deliver

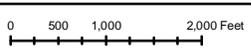

**KEYSTONE XL PROJECT  
ROUTE SHEETS  
MORGAN, MONTANA TO STEELE CITY, NEBRASKA**

SCALE	DATE	DRAWN	CHECKED	APPROVED	PROJECT:	DRAWING NUMBER	SHEET	REVISION
1:24,000	11.19.08	GS	SS	RG	50388X	XL-46-ML-2002-P-114-C	114	2

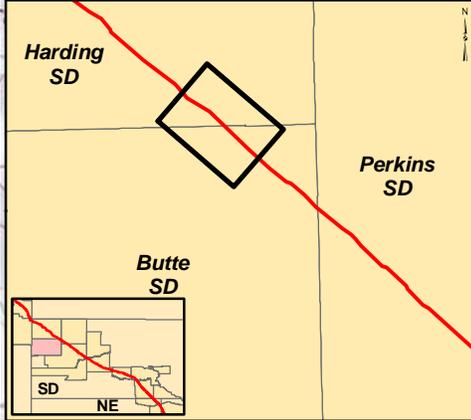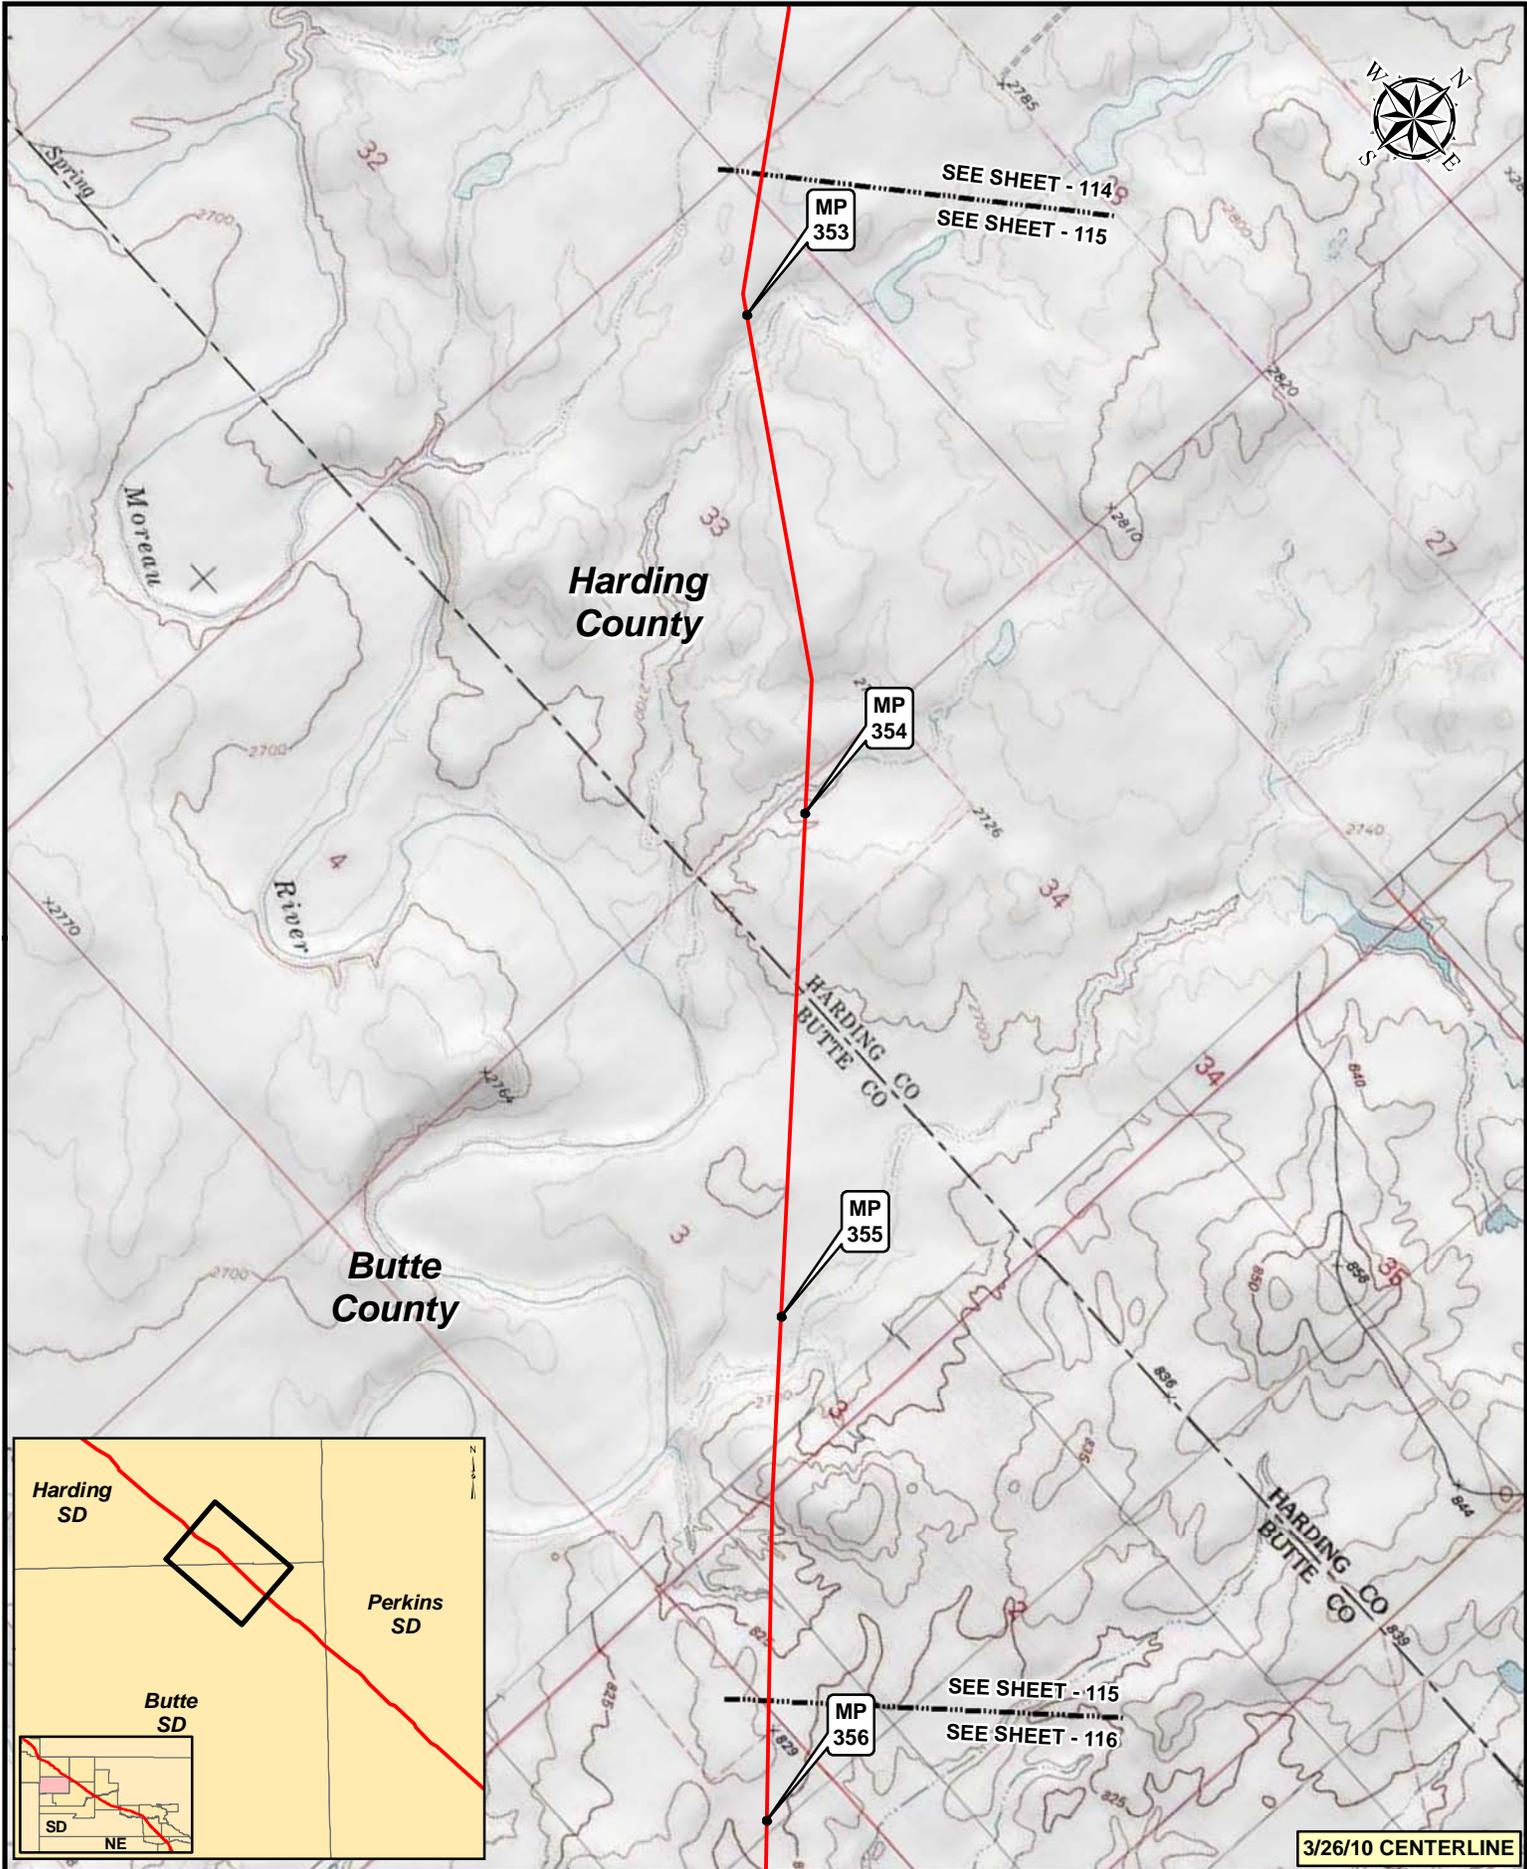


3/26/10 CENTERLINE

**Legend**

- MILEPOST
- PUMP STATION
- KEASTONE XL PROJECT
- ⊗ VALVE



NO.	REVISION	DATE	APPR.
2	ISSUED FOR OBS COMMENT SUBMITTAL TO U.S. DEPT. OF STATE (3.26.10 CL)	5.19.10	RG
1	ISSUED FOR SUPPLEMENTAL U.S. DEPT. OF STATE FILING (2.15.09 CL)	7.6.09	RG
0	ISSUED FOR UNITED STATES DEPARTMENT OF STATE (7.31.08 CL)	11.19.08	RG

Trow ENGINEERING CONSULTANTS INC.

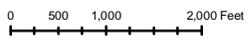

KEYSTONE XL PROJECT  
ROUTE SHEETS  
MORGAN, MONTANA TO STEELE CITY, NEBRASKA

SCALE	DATE	DRAWN	CHECKED	APPROVED	PROJECT	DRAWING NUMBER	SHEET	REVISION
1:24,000	11.19.08	GS	SS	RG	50388X	XL-46-ML-2002-P-115-C	115	2

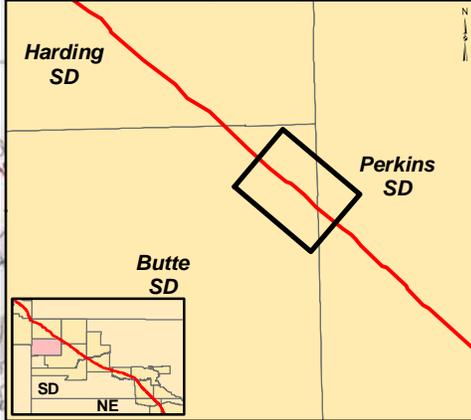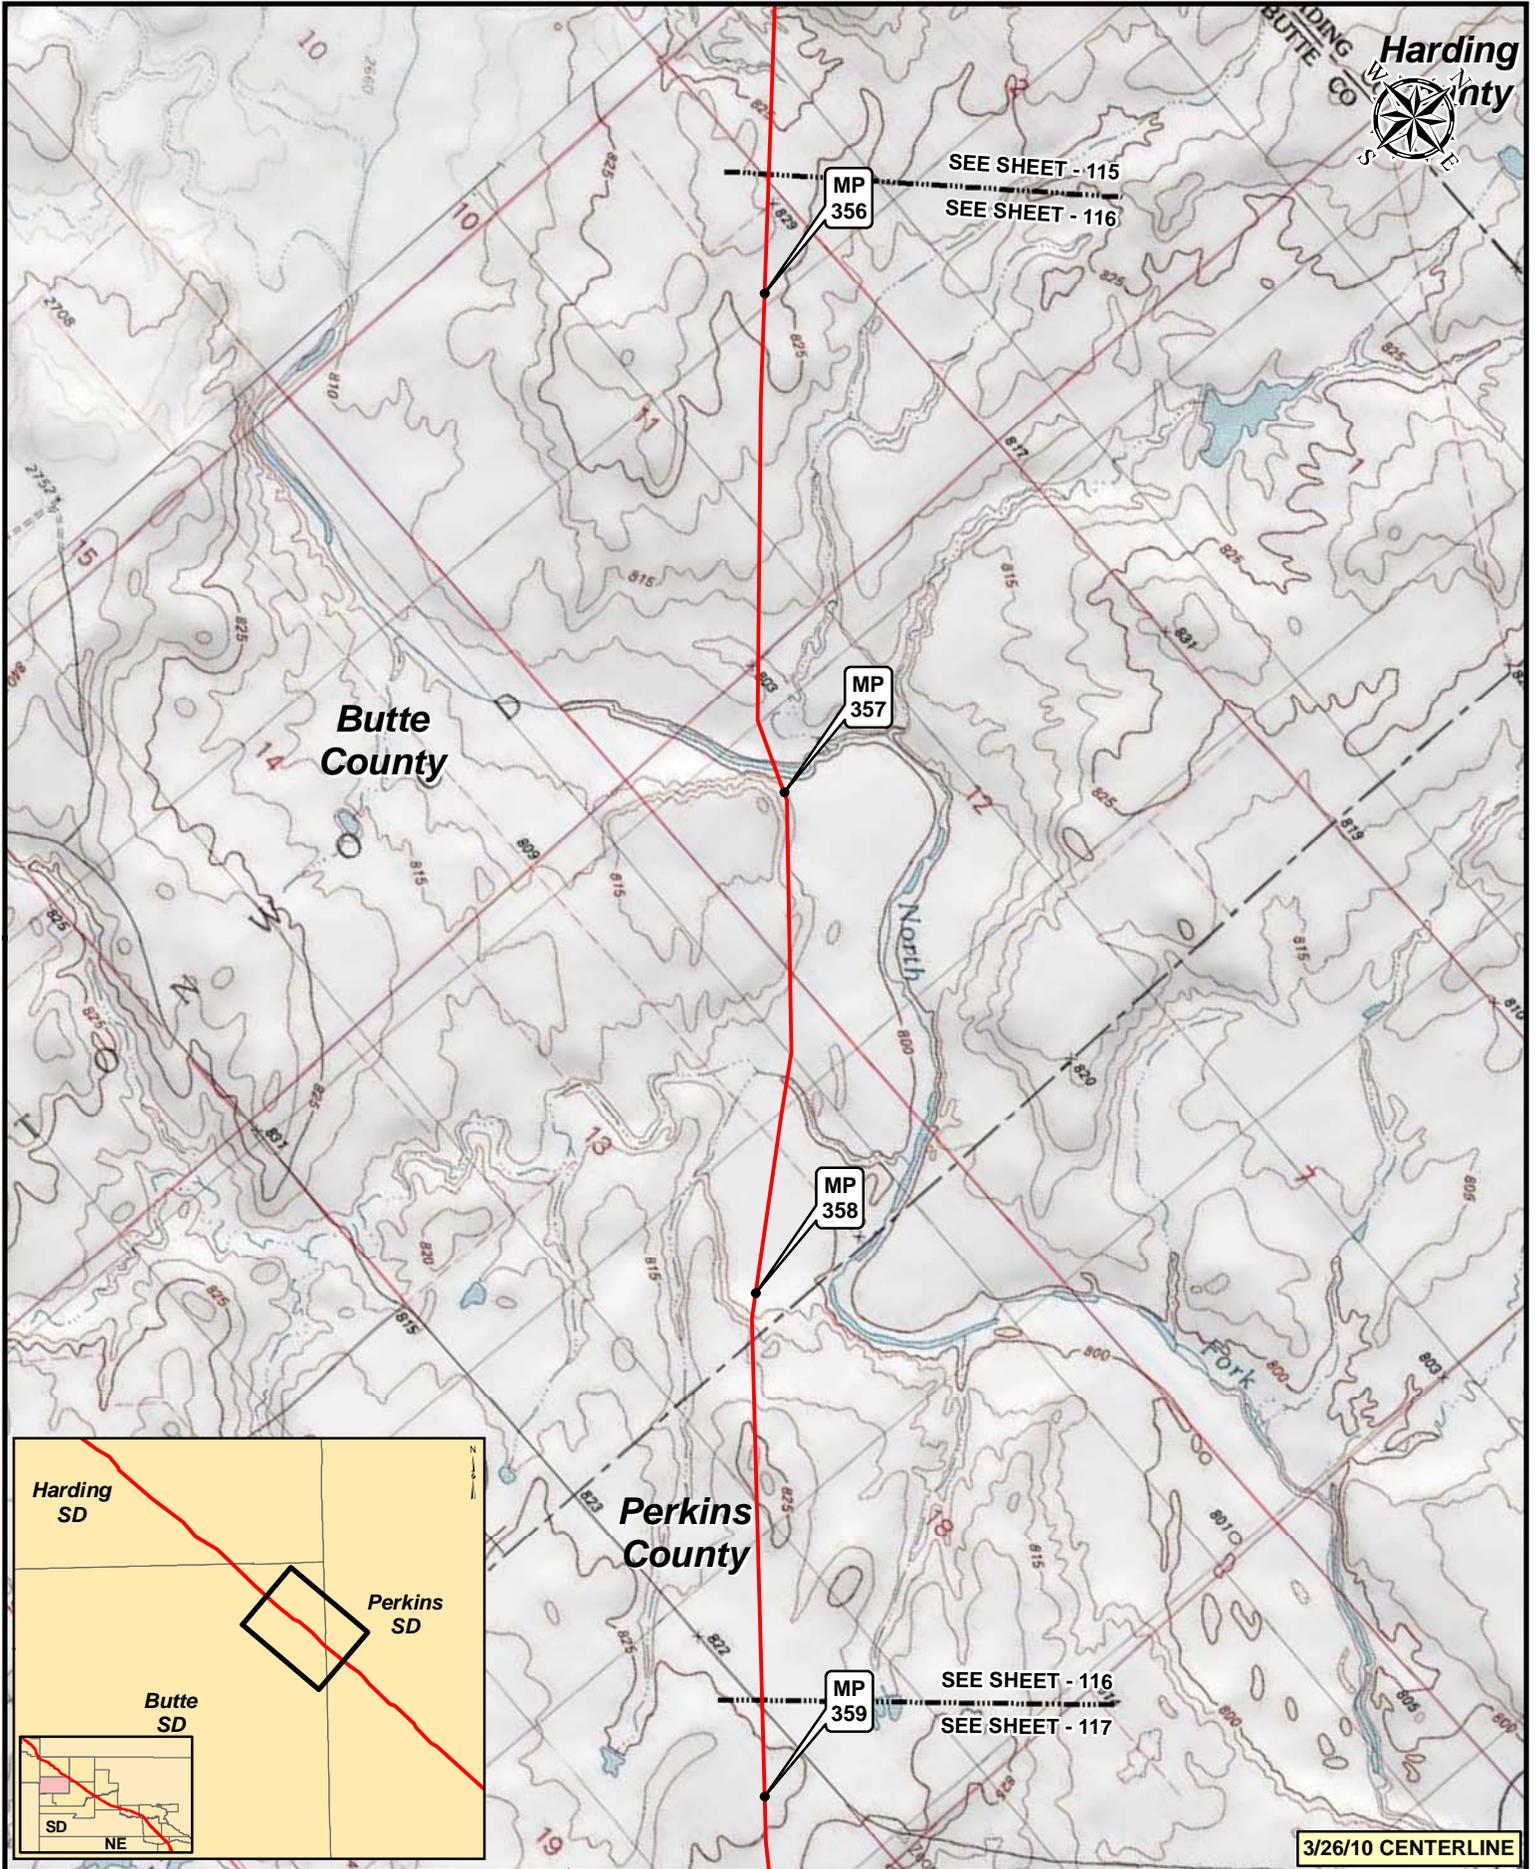

- Legend**
- MILEPOST
  - PUMP STATION
  - KEystone XL PROJECT
  - ⊗ VALVE

NO.	REVISION	DATE	APPR.
2	ISSUED FOR OBS COMMENT SUBMITTAL TO U.S. DEPT. OF STATE (3.26.10 CL)	5.19.10	RG
1	ISSUED FOR SUPPLEMENTAL U.S. DEPT. OF STATE FILING (2.15.09 CL)	7.6.09	RG
0	ISSUED FOR UNITED STATES DEPARTMENT OF STATE (7.31.08 CL)	11.19.08	RG

SCALE	DATE	DRAWN	CHECKED	APPROVED
1:24000	11.19.08	GS	SS	RG

<b>KEYSTONE XL PROJECT</b> <b>ROUTE SHEETS</b> <b>MORGAN, MONTANA TO STEELE CITY, NEBRASKA</b>							
PROJECT:	DRAWING NUMBER:	SHEET:	REVISION:	PROJECT:	DRAWING NUMBER:	SHEET:	REVISION:
50388X	XL-46-ML-2002-P-116-C	116	2	50388X	XL-46-ML-2002-P-116-C	116	2



**Butte County**

**Perkins County**

**MP 359**


SEE SHEET - 116  
SEE SHEET - 117

**MP 360**

**MP 361**

**MP 362**

260-BFLPS-01A-B0-MLV-01  
SEE SHEET - 117  
SEE SHEET - 118

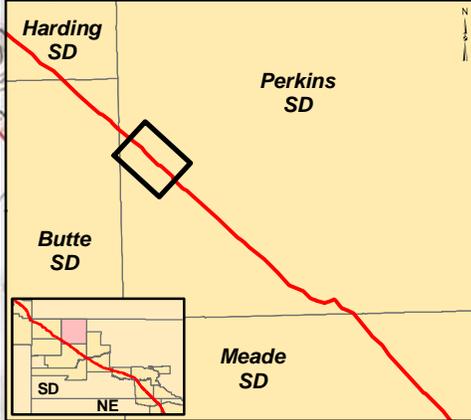


**3/26/10 CENTERLINE**

**Legend**

- MILEPOST
- PUMP STATION
- KEYSTONE XL PROJECT
- ⊗ VALVE


NO.	REVISION	DATE	APPR.
2	ISSUED FOR OBS COMMENT SUBMITTAL TO U.S. DEPT. OF STATE (3.26.10 CL)	5.19.10	RG
1	ISSUED FOR SUPPLEMENTAL U.S. DEPT. OF STATE FILING (2.15.09 CL)	7.6.09	RG
0	ISSUED FOR UNITED STATES DEPARTMENT OF STATE (7.31.08 CL)	11.19.08	RG

Trow ENGINEERING CONSULTANTS INC.

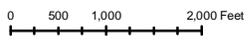

**KEYSTONE XL PROJECT  
ROUTE SHEETS  
MORGAN, MONTANA TO STEELE CITY, NEBRASKA**

SCALE	DATE	DRAWN	CHECKED	APPROVED	PROJECT	DRAWING NUMBER	SHEET	REVISION
1:24,000	11.19.08	GS	SS	RG	50388X	XL-46-ML-2002-P-117-C	117	2

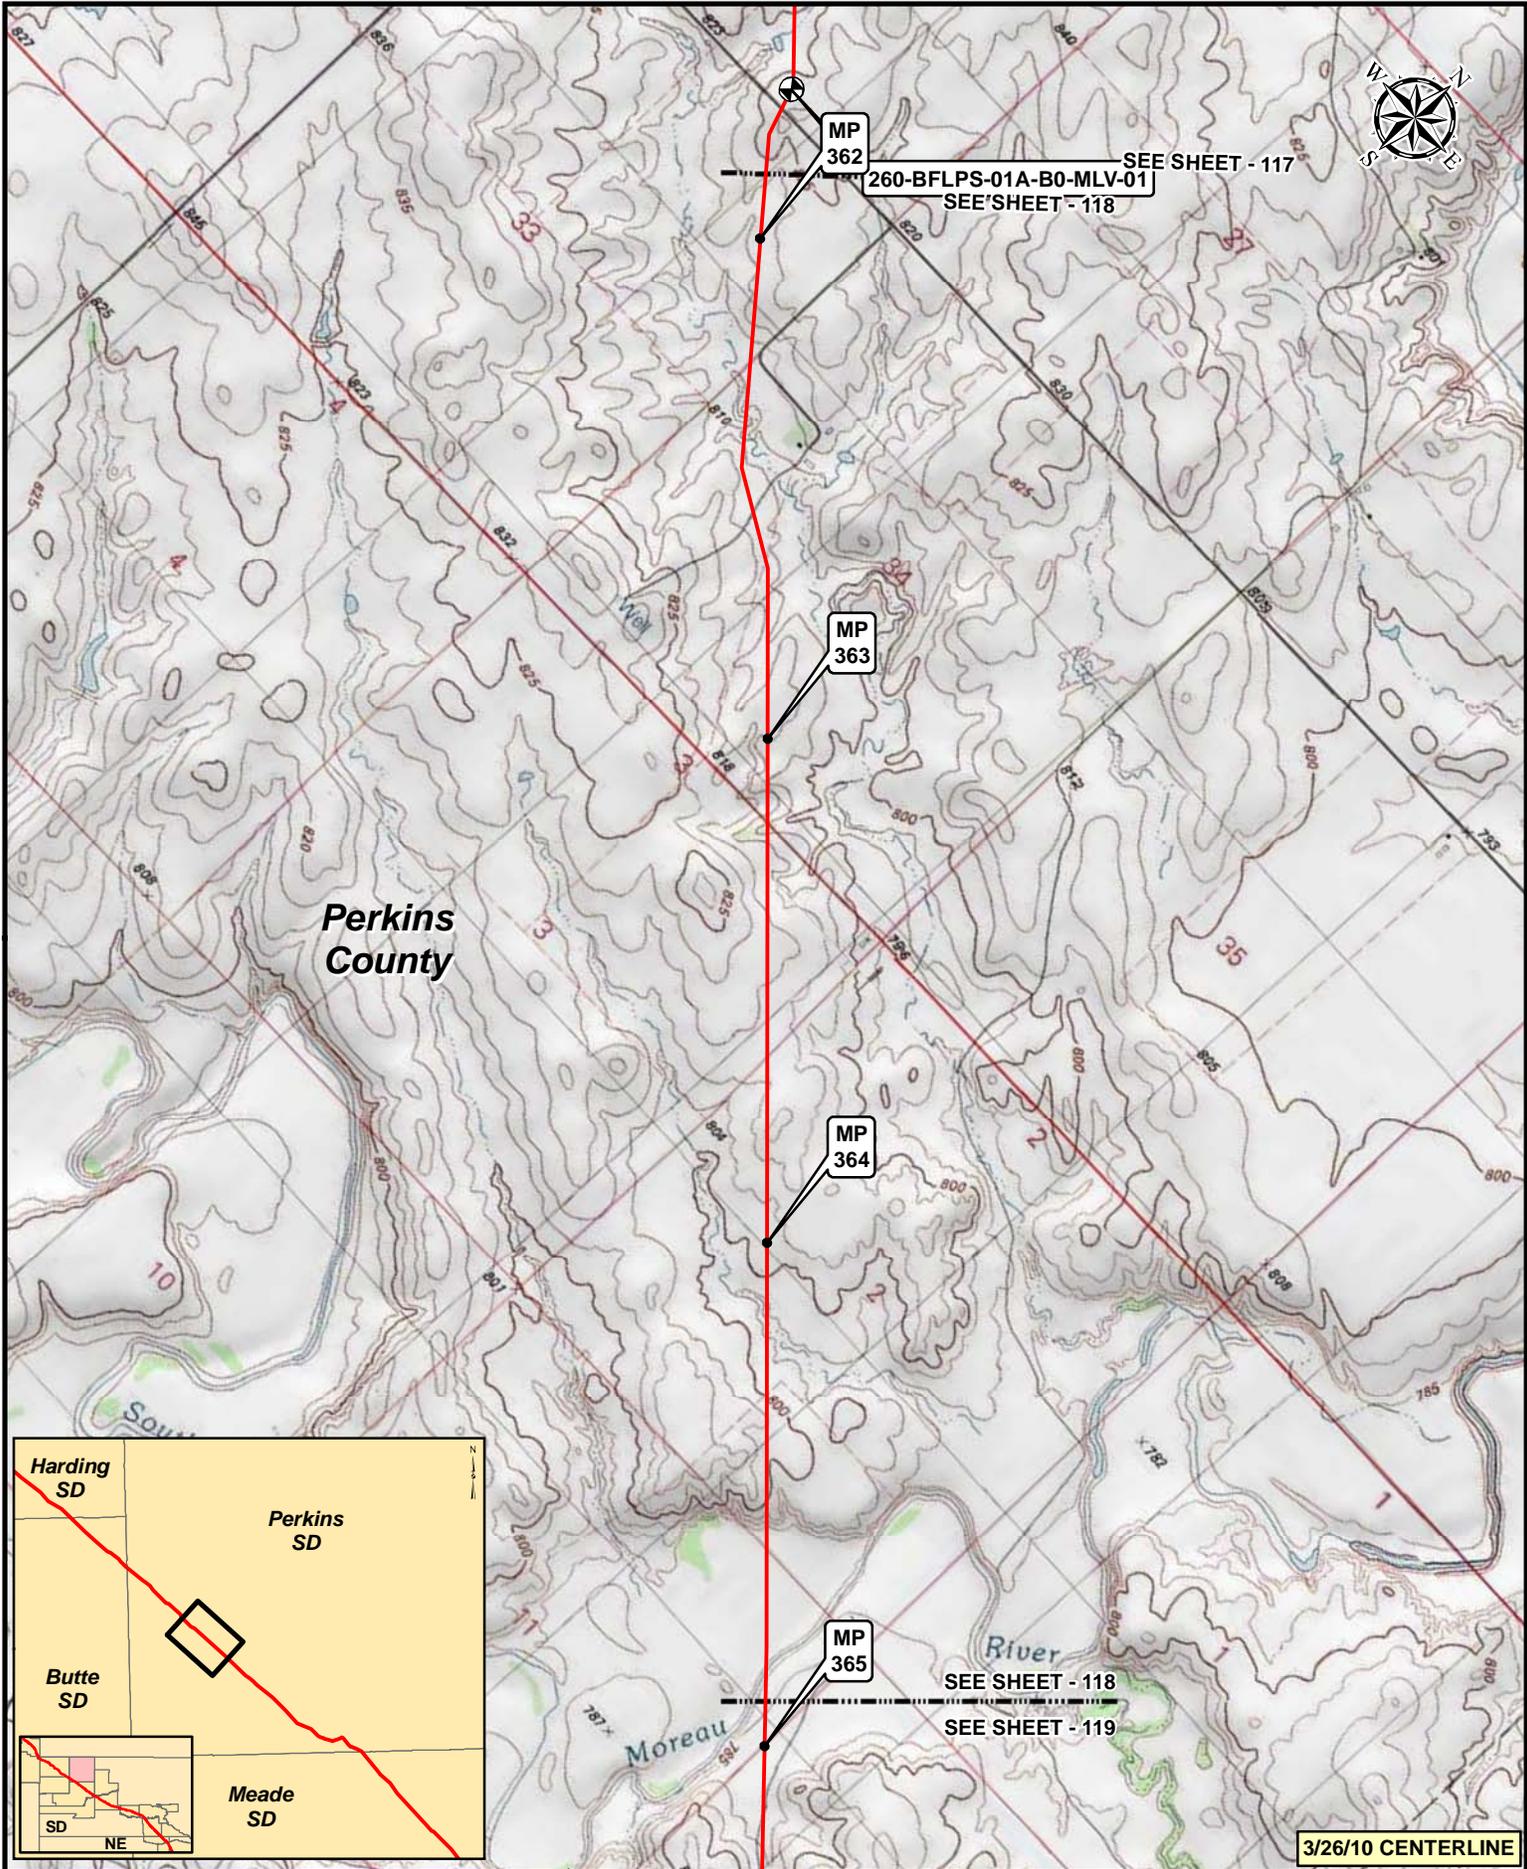

**Perkins County**

**MP 362**


260-BFLPS-01A-B0-MLV-01  
SEE SHEET - 117  
SEE SHEET - 118

**MP 363**

**MP 364**

**MP 365**

SEE SHEET - 118  
SEE SHEET - 119

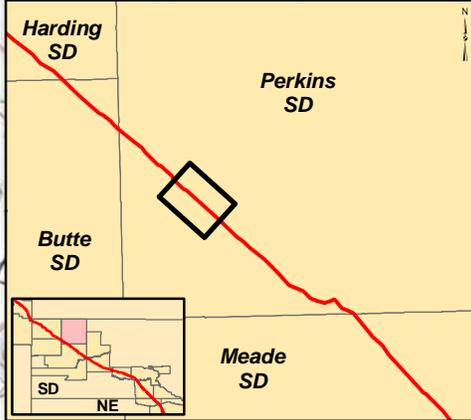


**3/26/10 CENTERLINE**

**Legend**

- MILEPOST
- PUMP STATION
- KEYSTONE XL PROJECT
- ⊗ VALVE



NO.	REVISION	DATE	APPR.
2	ISSUED FOR OBS COMMENT SUBMITTAL TO U.S. DEPT. OF STATE (3.26.10 CL)	5.19.10	RG
1	ISSUED FOR SUPPLEMENTAL U.S. DEPT. OF STATE FILING (2.15.09 CL)	7.6.09	RG
0	ISSUED FOR UNITED STATES DEPARTMENT OF STATE (7.31.08 CL)	11.19.08	RG

Trow ENGINEERING CONSULTANTS INC.

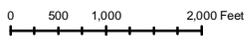

**KEYSTONE XL PROJECT  
ROUTE SHEETS  
MORGAN, MONTANA TO STEELE CITY, NEBRASKA**

SCALE	DATE	DRAWN	CHECKED	APPROVED	PROJECT	DRAWING NUMBER	SHEET	REVISION
1:24000	11.19.08	GS	SS	RG	50385X	XL-46-ML-2002-P-118-C	118	2

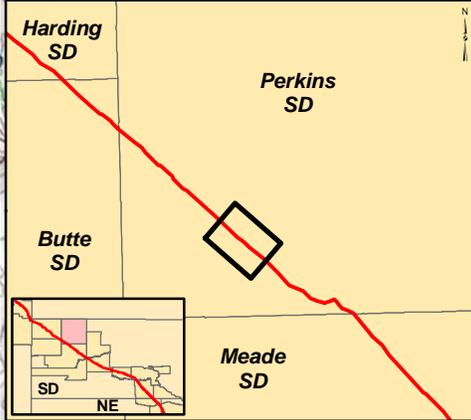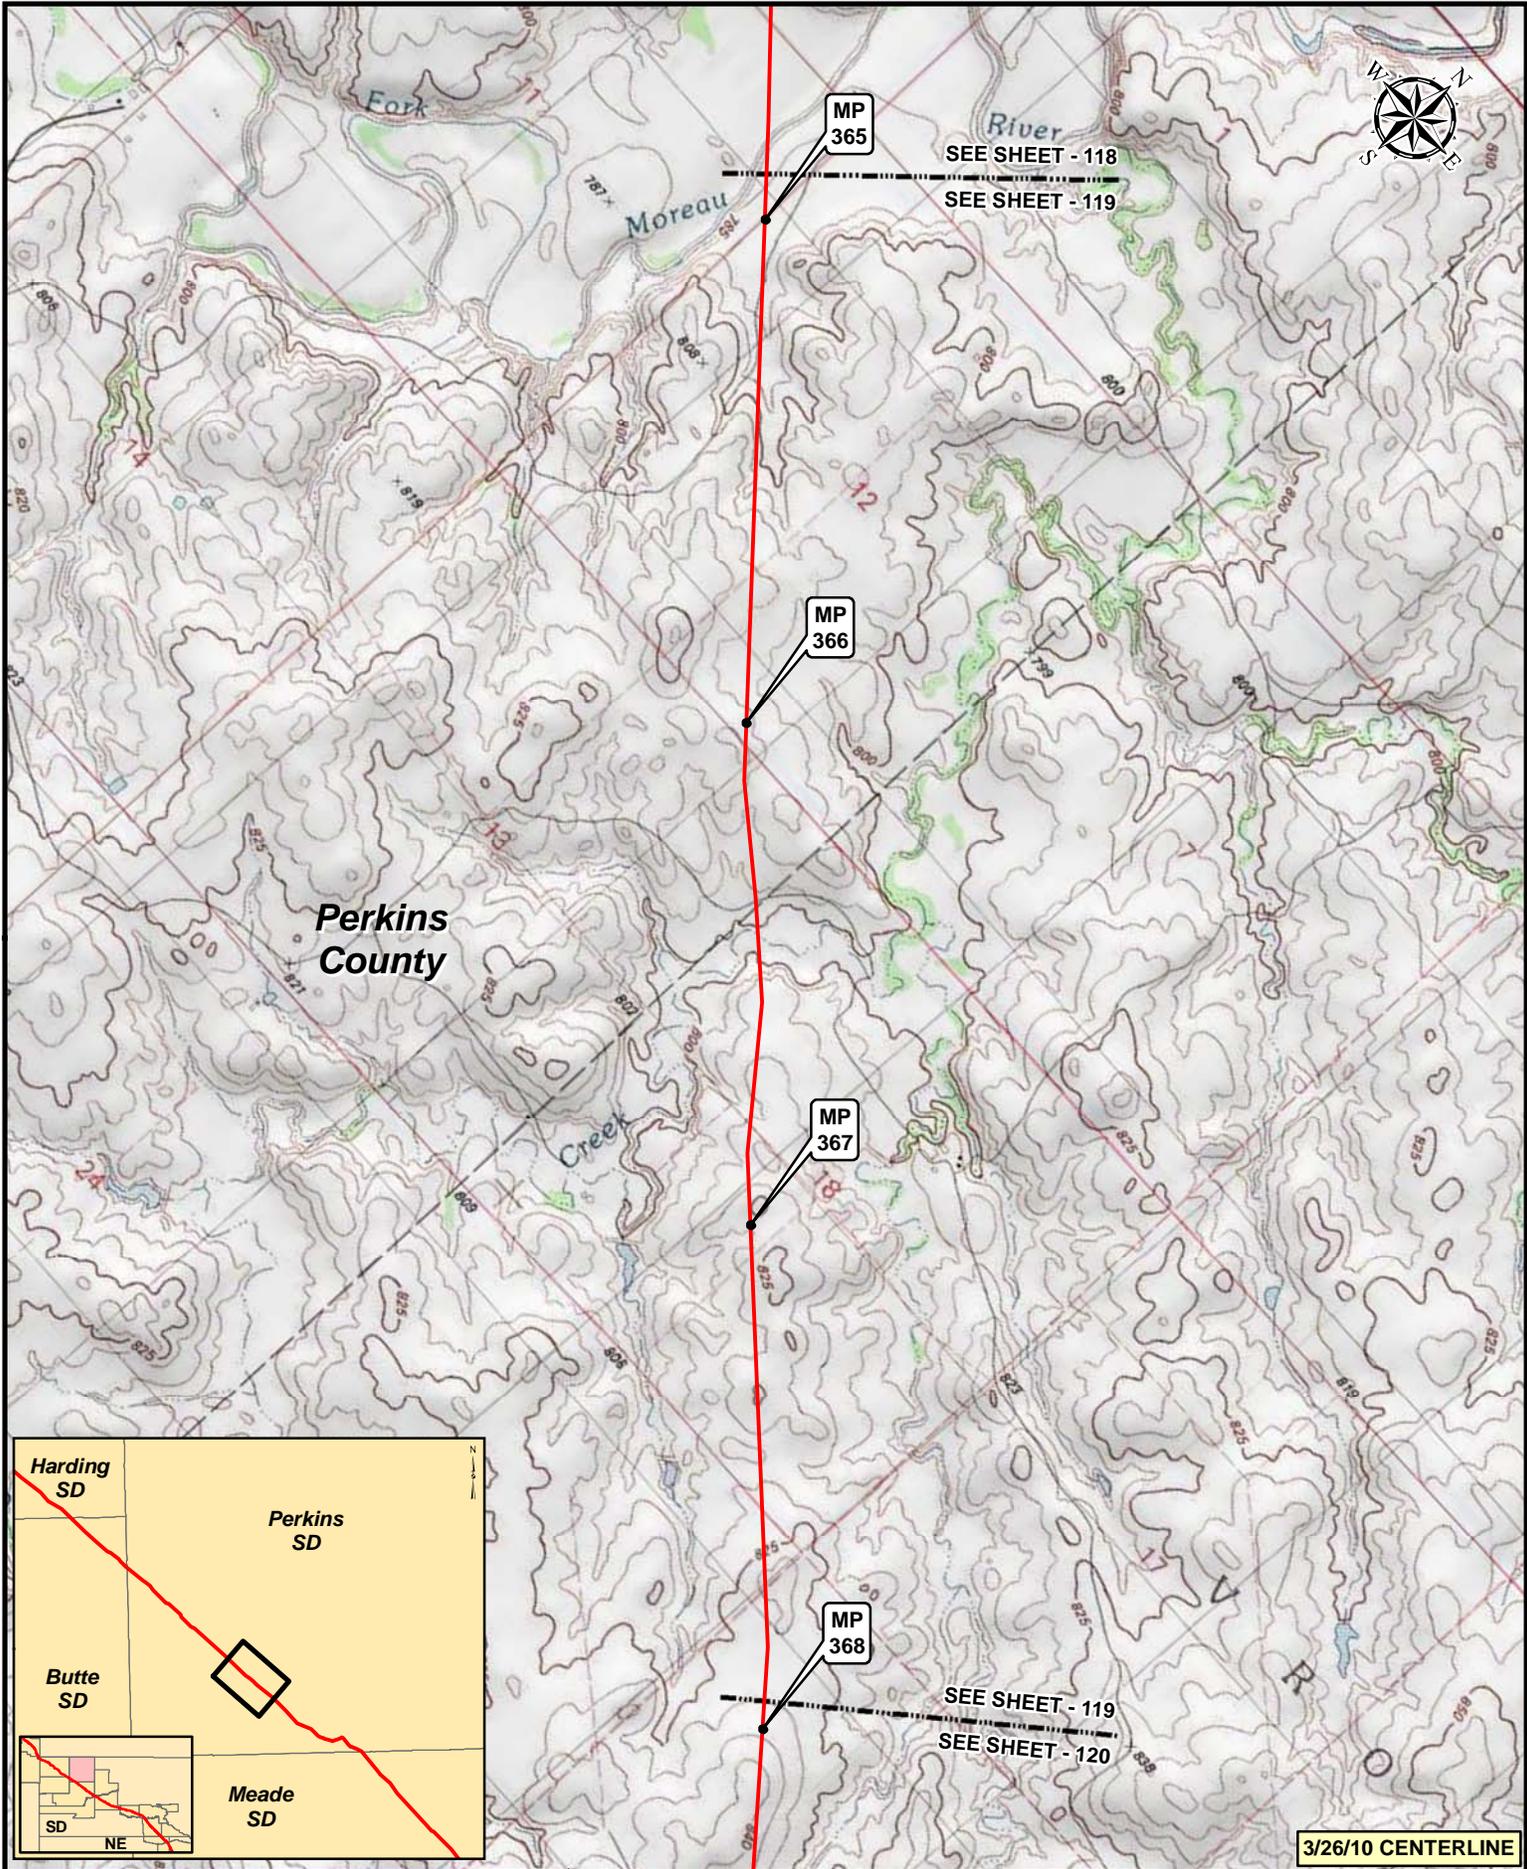


**3/26/10 CENTERLINE**

**Legend**

- MILEPOST
- PUMP STATION
- KEystone XL PROJECT
- ⊗ VALVE


NO.	REVISION	DATE	APPR.
2	ISSUED FOR OBS COMMENT SUBMITTAL TO U.S. DEPT. OF STATE (3.26.10 CL)	5.19.10	RG
1	ISSUED FOR SUPPLEMENTAL U.S. DEPT. OF STATE FILING (2.15.09 CL)	7.6.09	RG
0	ISSUED FOR UNITED STATES DEPARTMENT OF STATE (7.31.08 CL)	11.19.08	RG

Trow ENGINEERING CONSULTANTS INC.

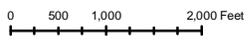


**KEYSTONE XL PROJECT  
ROUTE SHEETS  
MORGAN, MONTANA TO STEELE CITY, NEBRASKA**

SCALE	DATE	DRAWN	CHECKED	APPROVED	PROJECT:	DRAWING NUMBER	SHEET	REVISION
1:24000	11.19.08	GS	SS	RG	50388X	XL-46-ML-2002-P-119-C	119	2

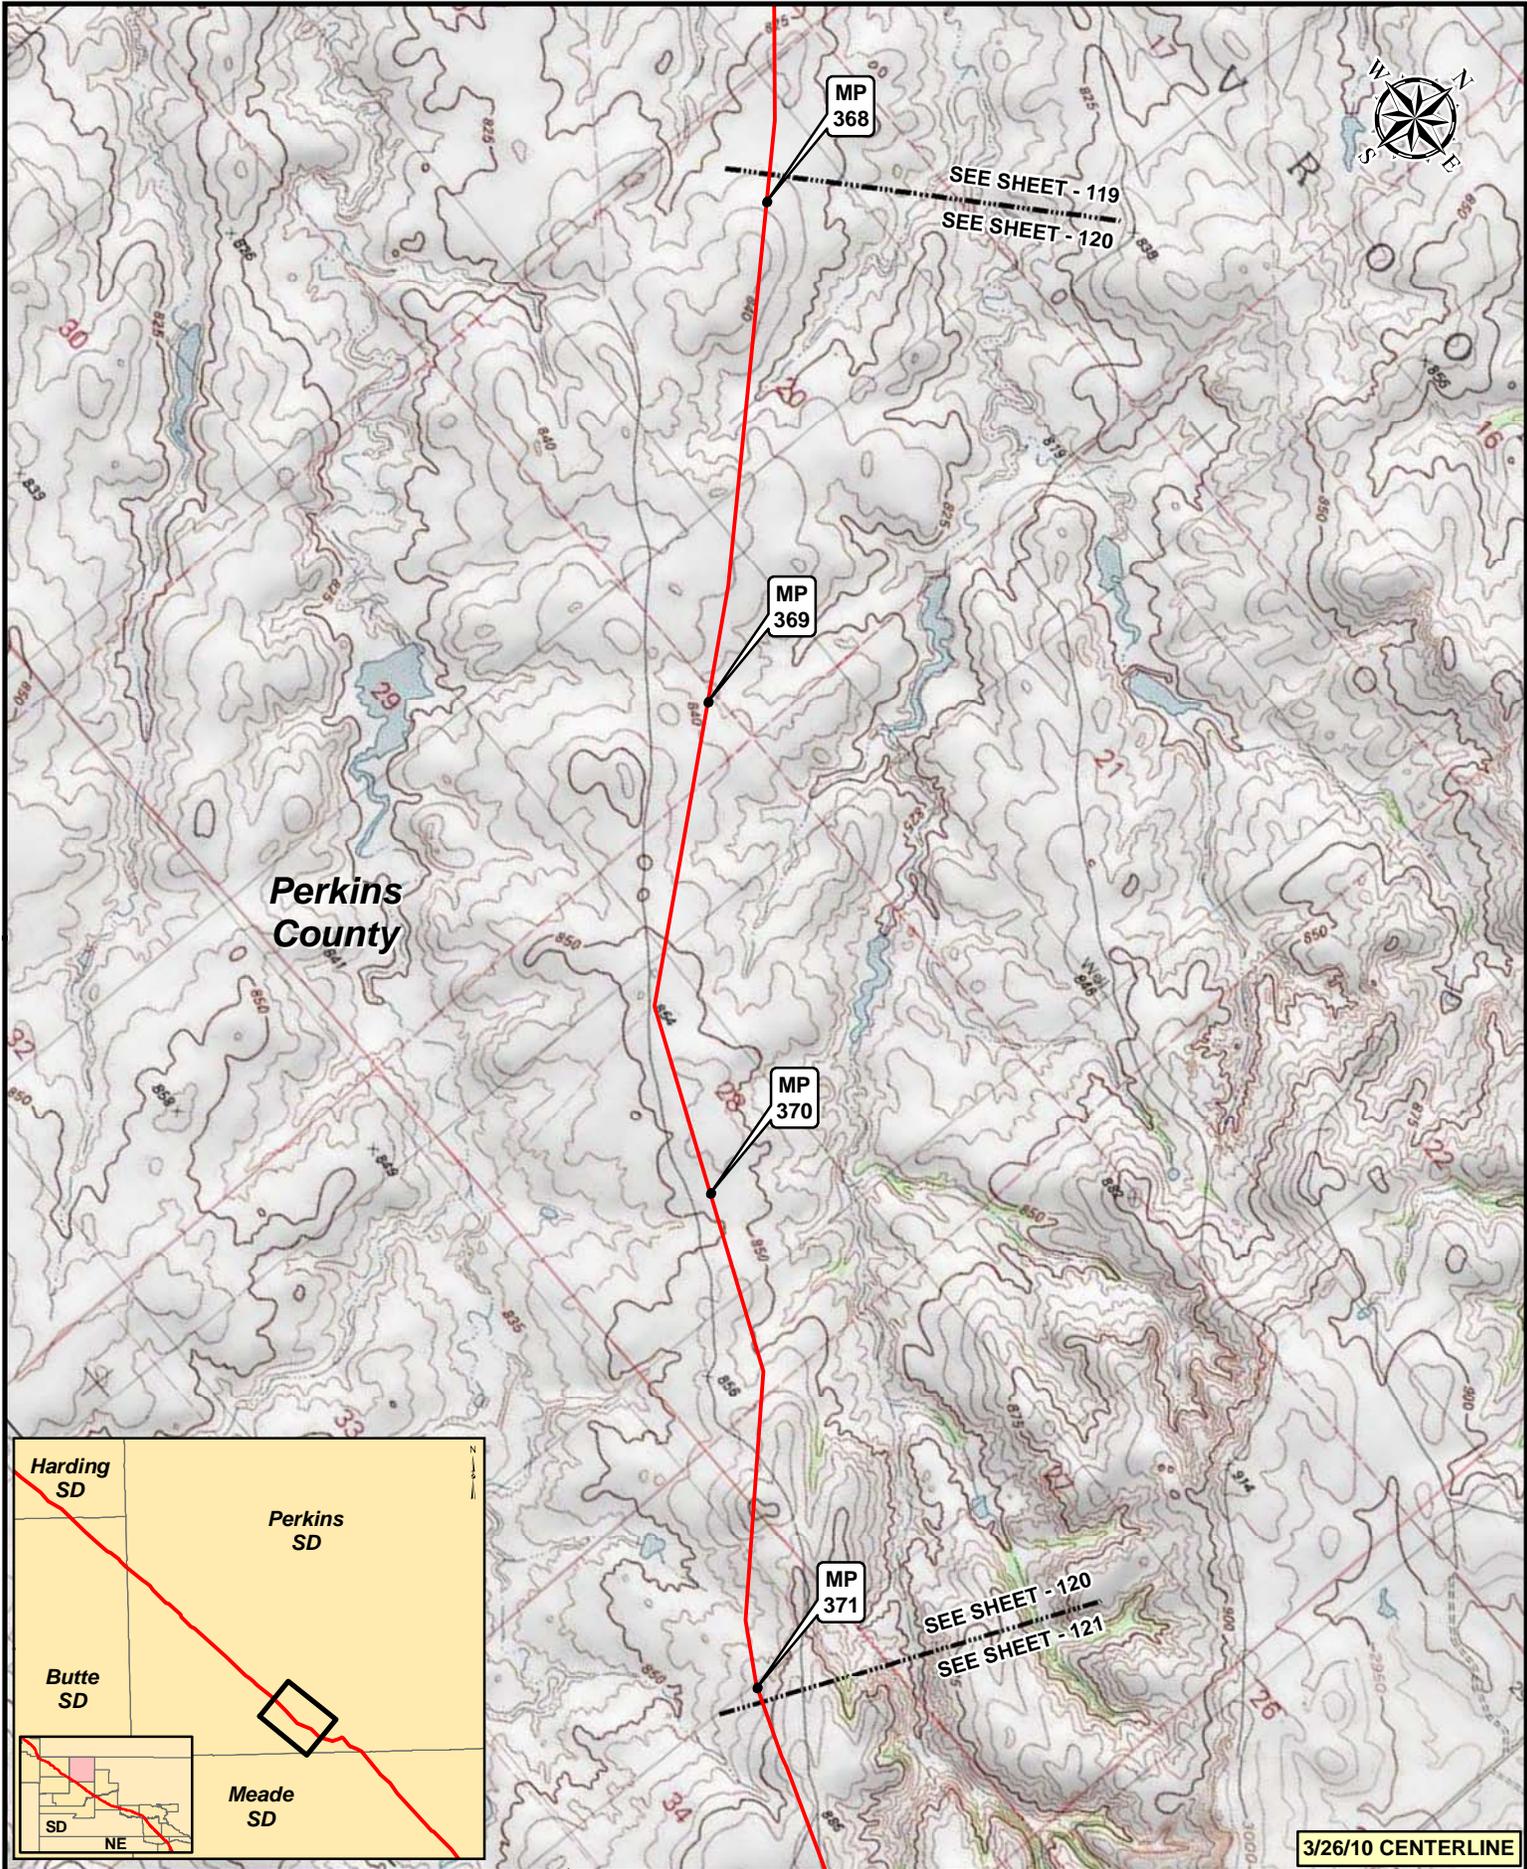

**Perkins County**

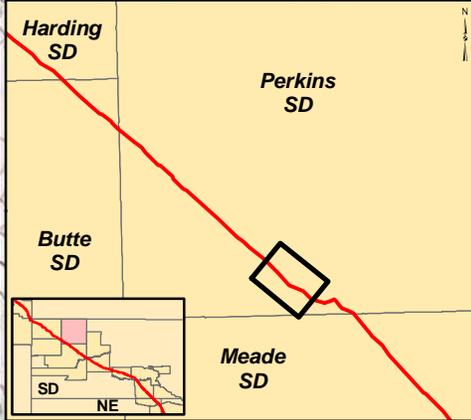


**3/26/10 CENTERLINE**

**Legend**

- MILEPOST
- PUMP STATION
- KEYSTONE XL PROJECT
- ⊗ VALVE



NO.	REVISION	DATE	APPR.
2	ISSUED FOR OBS COMMENT SUBMITTAL TO U.S. DEPT. OF STATE (3.26.10 CL)	5.19.10	RG
1	ISSUED FOR SUPPLEMENTAL U.S. DEPT. OF STATE FILING (2.15.09 CL)	7.6.09	RG
0	ISSUED FOR UNITED STATES DEPARTMENT OF STATE (7.31.08 CL)	11.19.08	RG

Trow ENGINEERING CONSULTANTS INC.

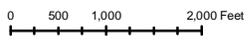

**KEYSTONE XL PROJECT  
ROUTE SHEETS  
MORGAN, MONTANA TO STEELE CITY, NEBRASKA**

SCALE	DATE	DRAWN	CHECKED	APPROVED	PROJECT	DRAWING NUMBER	SHEET	REVISION
1:24000	11.19.08	GS	SS	RG	50388X	XL-46-ML-2002-P-120-C	120	2

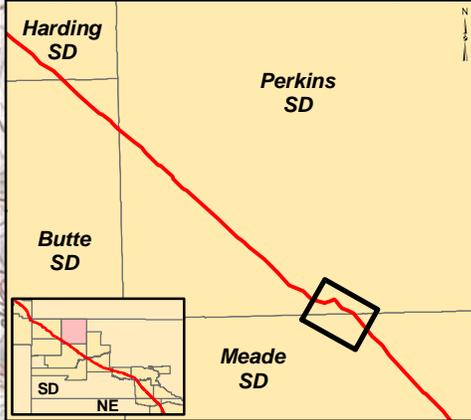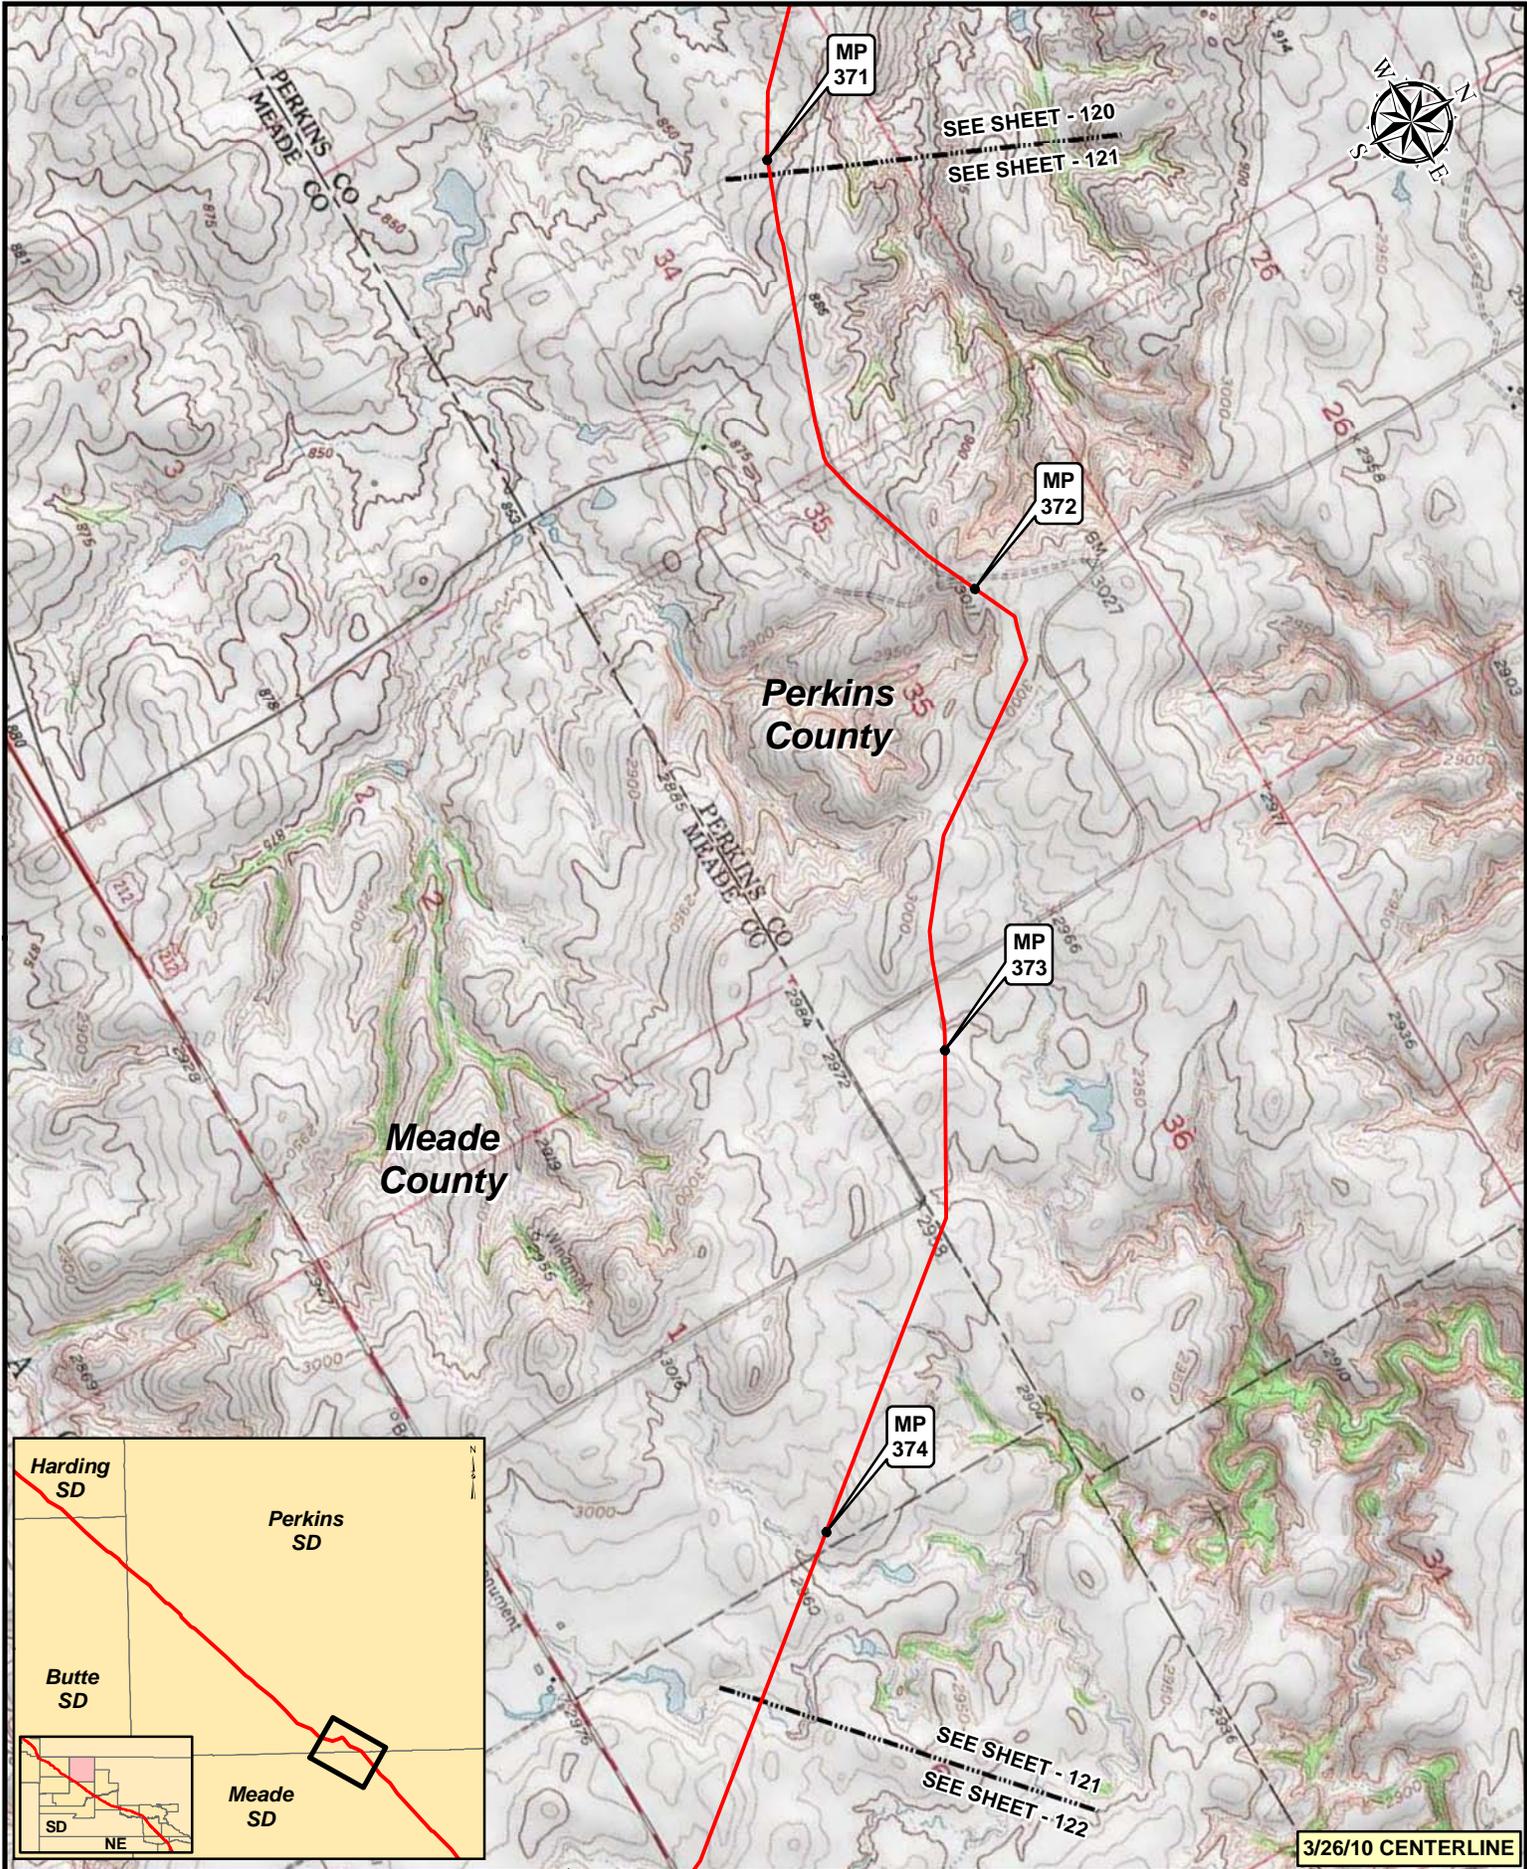

**Legend**

- MILEPOST
- PUMP STATION
- KEystone XL PROJECT
- ⊗ VALVE

NO.	REVISION	DATE	APPR.
2	ISSUED FOR OBS COMMENT SUBMITTAL TO U.S. DEPT. OF STATE (3.28.10 CL)	5.19.10	RG
1	ISSUED FOR SUPPLEMENTAL U.S. DEPT. OF STATE FILING (2.15.09 CL)	7.6.09	RG
0	ISSUED FOR UNITED STATES DEPARTMENT OF STATE (7.31.08 CL)	11.19.08	RG

Trow ENGINEERING CONSULTANTS INC.

0 500 1,000 2,000 Feet



SCALE	DATE	DRAWN	CHECKED	APPROVED
1:24000	11.19.08	GS	SS	RG

TransCanada

KEystone XL PROJECT  
 ROUTE SHEETS  
 MORGAN, MONTANA TO STEELE CITY, NEBRASKA

PROJECT:	DRAWING NUMBER	SHEET	REVISION
50388X	XL-46-ML-2002-P-121-C	121	2

3/26/10 CENTERLINE

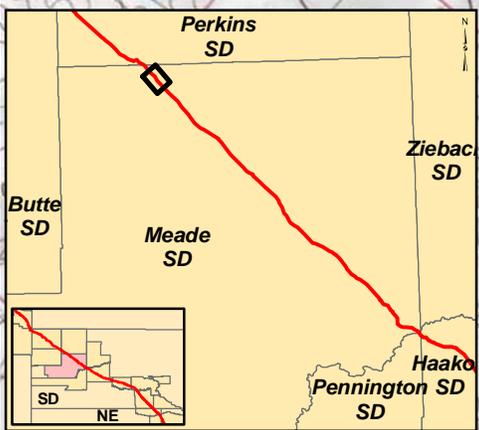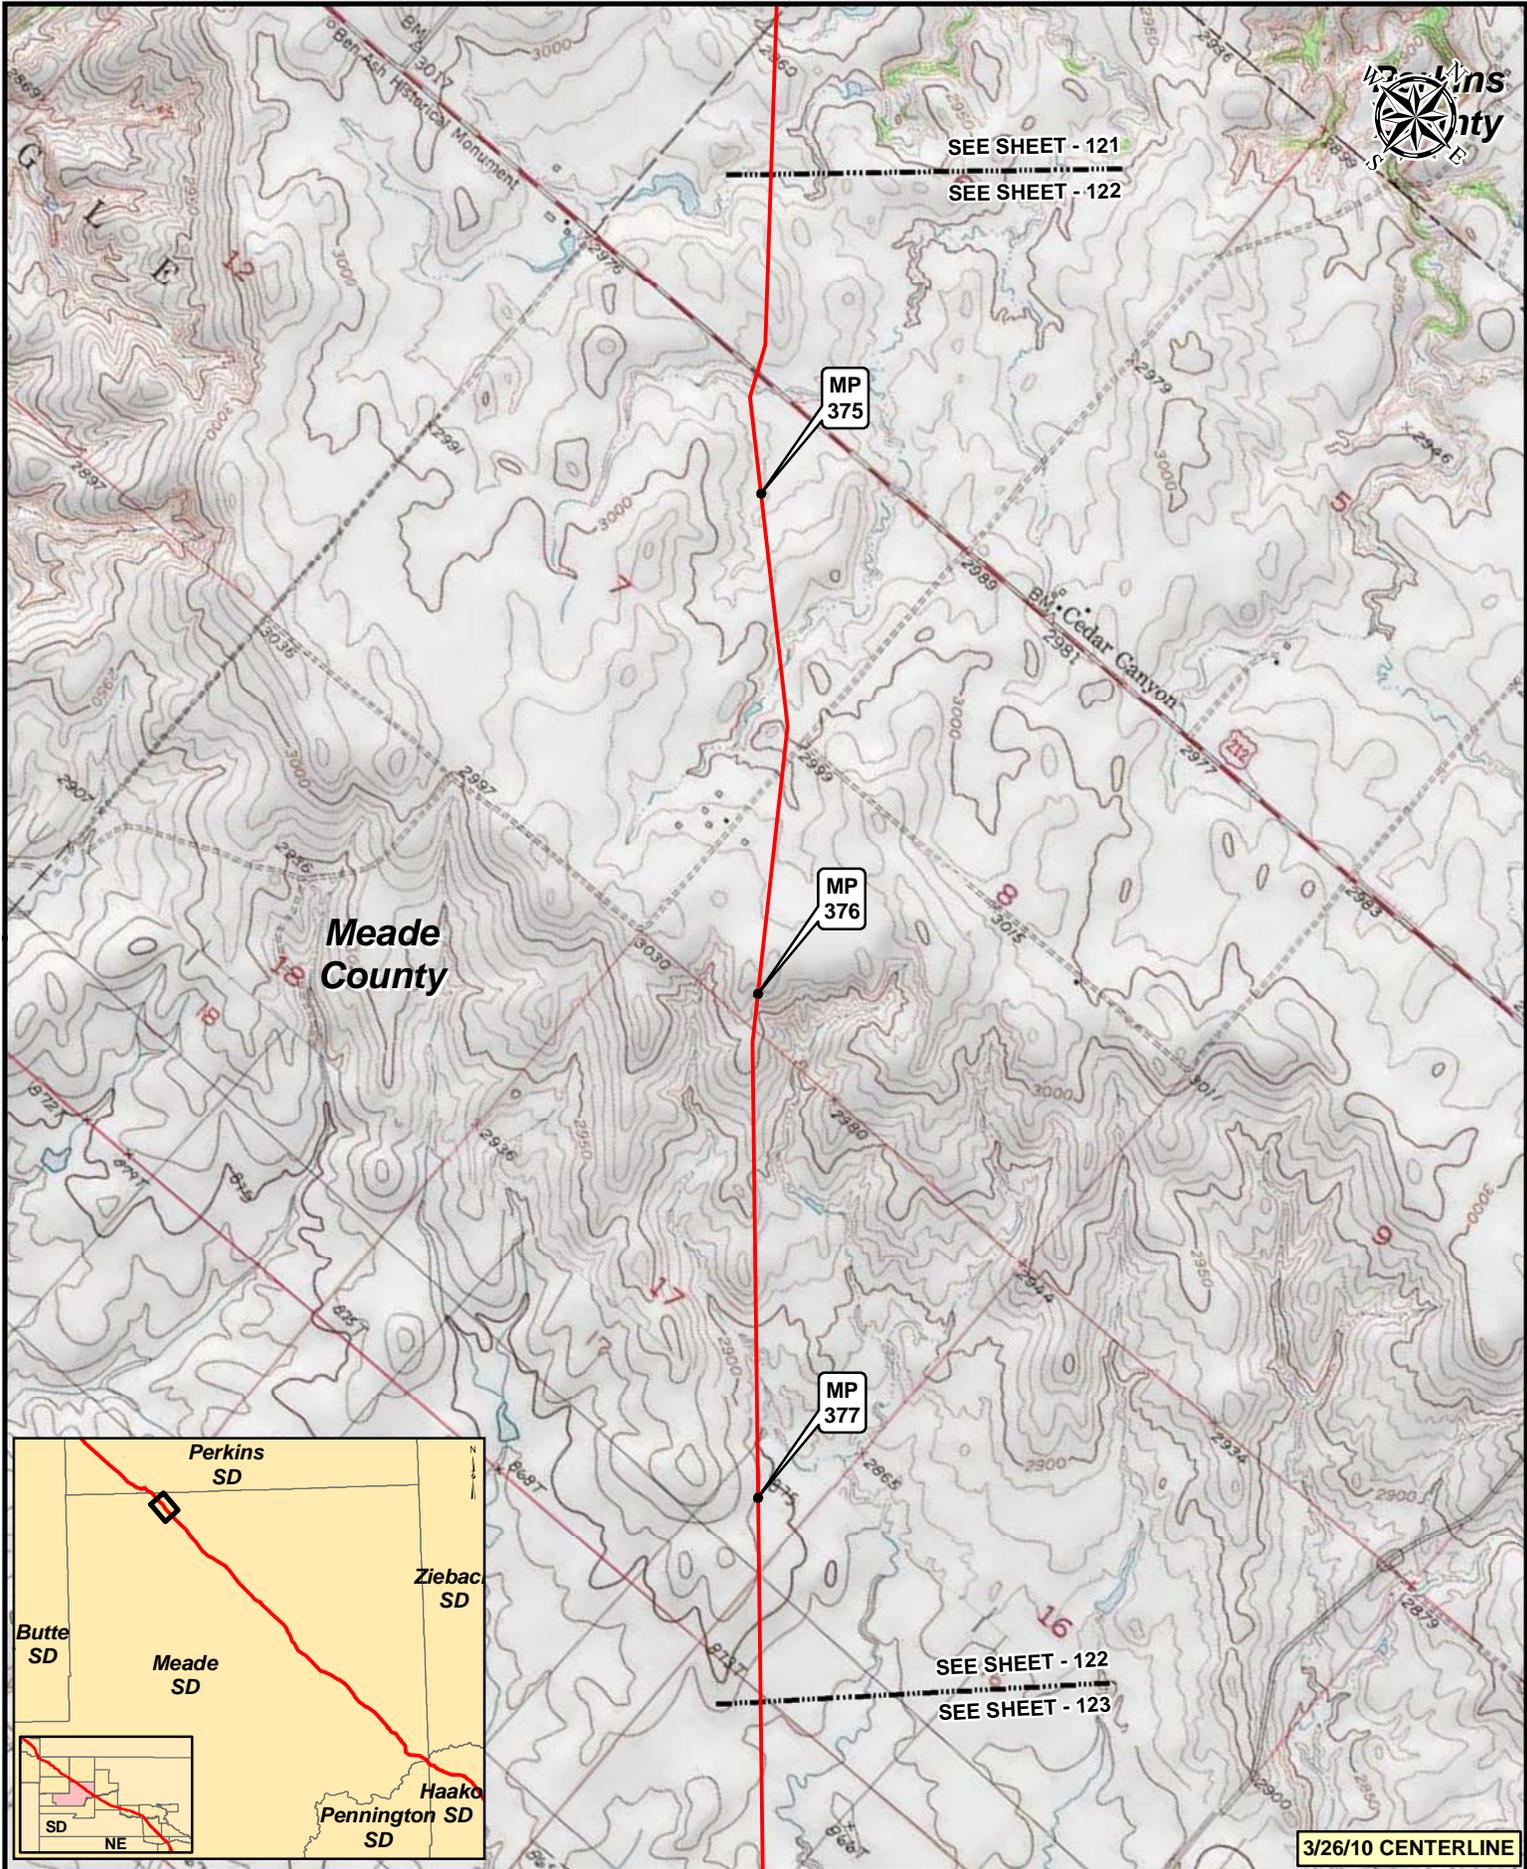

**Legend**

- MILEPOST
- PUMP STATION
- KEYSTONE XL PROJECT
- ⊗ VALVE

NO.	REVISION	DATE	APPR.
2	ISSUED FOR OBS COMMENT SUBMITTAL TO U.S. DEPT. OF STATE (3.26.10 CL)	5.19.10	RG
1	ISSUED FOR SUPPLEMENTAL U.S. DEPT. OF STATE FILING (2.15.09 CL)	7.6.09	RG
0	ISSUED FOR UNITED STATES DEPARTMENT OF STATE (7.31.08 CL)	11.19.08	RG

Trow ENGINEERING CONSULTANTS INC.

**TransCanada**  
In Business to deliver

0	500	1,000	2,000 Feet
---	-----	-------	------------

KEYSTONE XL PROJECT ROUTE SHEETS MORGAN, MONTANA TO STEELE CITY, NEBRASKA			
PROJECT:	DRAWING NUMBER	SHEET	REVISION
50388X	XL-46-ML-2002-P-122-Q	122	2

SCALE	DATE	DRAWN	CHECKED	APPROVED
1:24000	11.19.08	GS	SS	RG




SEE SHEET - 122  
SEE SHEET - 123

MP 378

MP 379

MP 380

Meade County

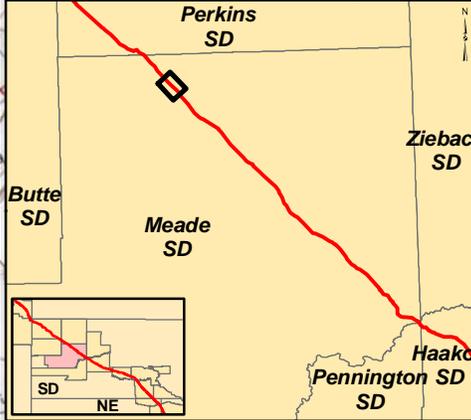

SEE SHEET - 123  
SEE SHEET - 124

3/26/10 CENTERLINE


Legend

- MILEPOST
- PUMP STATION
- KEYSTONE XL PROJECT
- ⊗ VALVE

NO.	REVISION	DATE	APPR.
2	ISSUED FOR OBS COMMENT SUBMITTAL TO U.S. DEPT. OF STATE (3.26.10 CL)	5.19.10	RG
1	ISSUED FOR SUPPLEMENTAL U.S. DEPT. OF STATE FILING (2.15.09 CL)	7.6.09	RG
0	ISSUED FOR UNITED STATES DEPARTMENT OF STATE (7.31.08 CL)	11.19.08	RG


Trow ENGINEERING CONSULTANTS INC.

TransCanada  
In Business to deliver

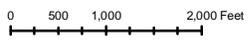


KEYSTONE XL PROJECT  
ROUTE SHEETS  
MORGAN, MONTANA TO STEELE CITY, NEBRASKA

SCALE	DATE	DRAWN	CHECKED	APPROVED	PROJECT	DRAWING NUMBER	SHEET	REVISION
1:24,000	11.19.08	GS	SS	RG	50388X	XL-46-ML-2002-P-123-C	123	2

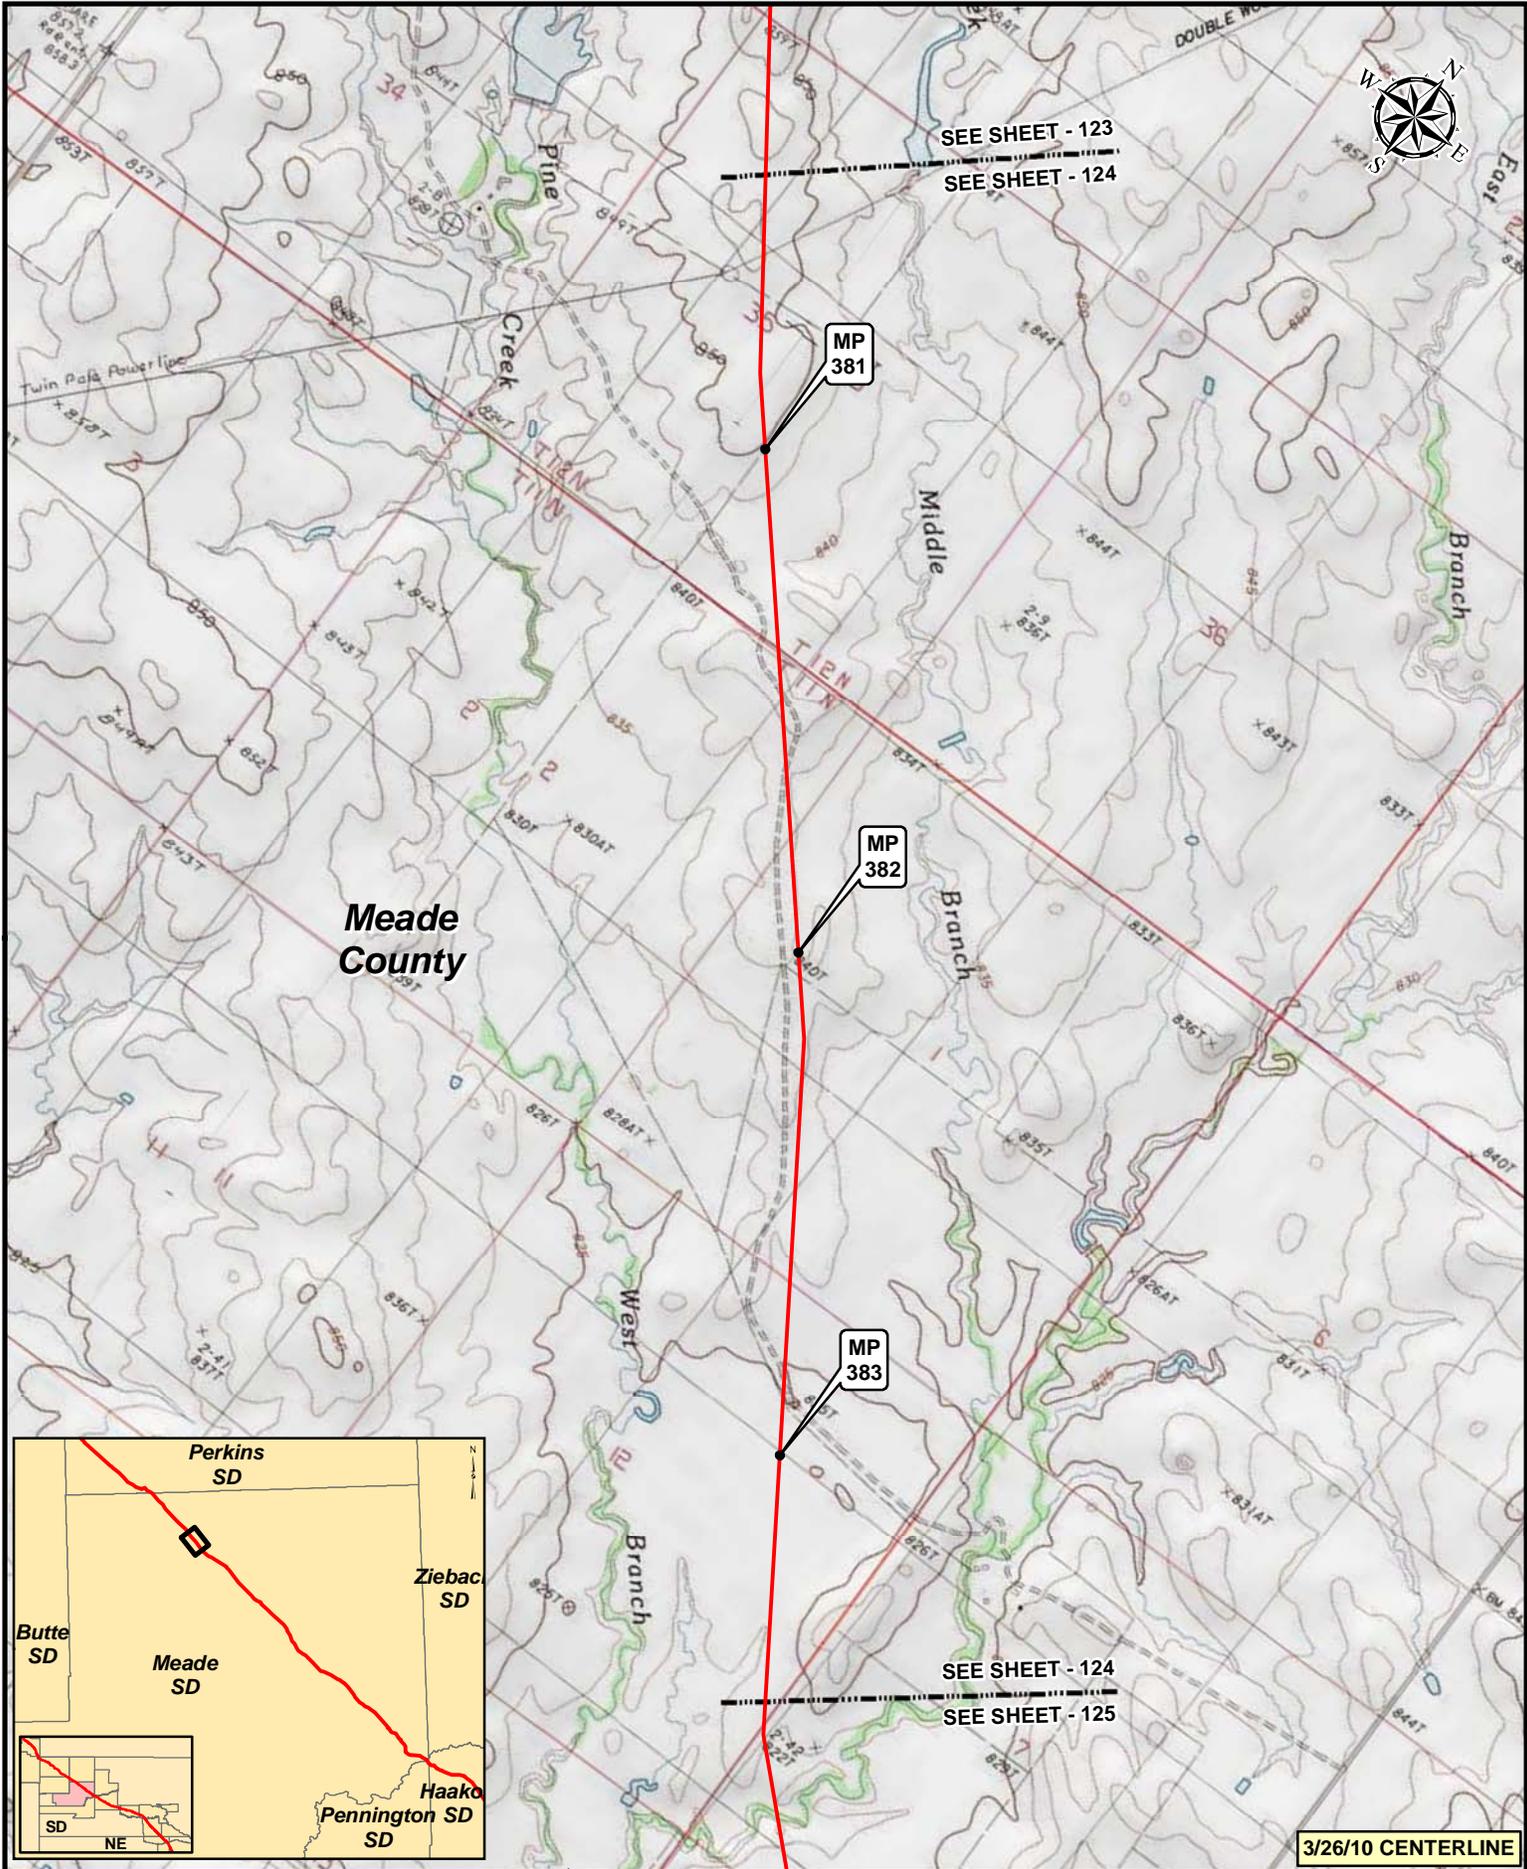

**Meade County**

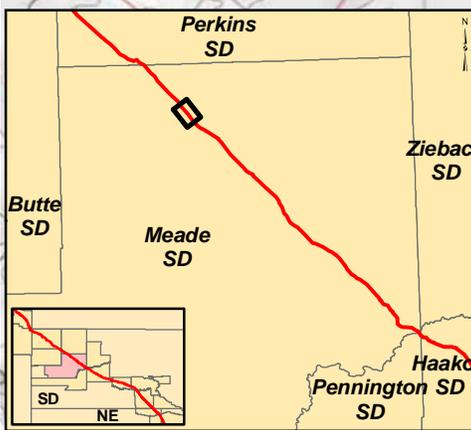


**3/26/10 CENTERLINE**

**Legend**

- MILEPOST
- PUMP STATION
- KEystone XL PROJECT
- ⊗ VALVE



NO.	REVISION	DATE	APPR.
2	ISSUED FOR OBS COMMENT SUBMITTAL TO U.S. DEPT. OF STATE (3.26.10 CL)	5.19.10	RG
1	ISSUED FOR SUPPLEMENTAL U.S. DEPT. OF STATE FILING (2.15.09 CL)	7.6.09	RG
0	ISSUED FOR UNITED STATES DEPARTMENT OF STATE (7.31.08 CL)	11.19.08	RG

Trow ENGINEERING CONSULTANTS INC.

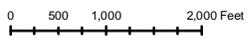

**KEYSTONE XL PROJECT  
ROUTE SHEETS  
MORGAN, MONTANA TO STEELE CITY, NEBRASKA**

SCALE	DATE	DRAWN	CHECKED	APPROVED	PROJECT	DRAWING NUMBER	SHEET	REVISION
1:24000	11.19.08	GS	SS	RG	50388X	XL-46-ML-2002-P-124-C	124	2

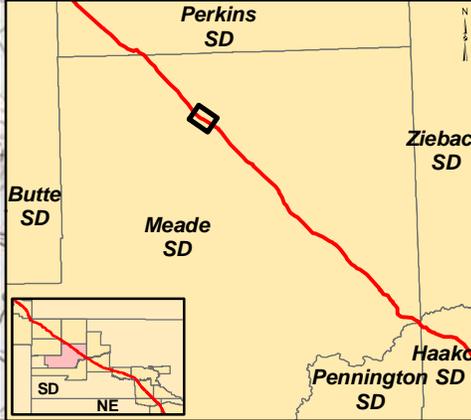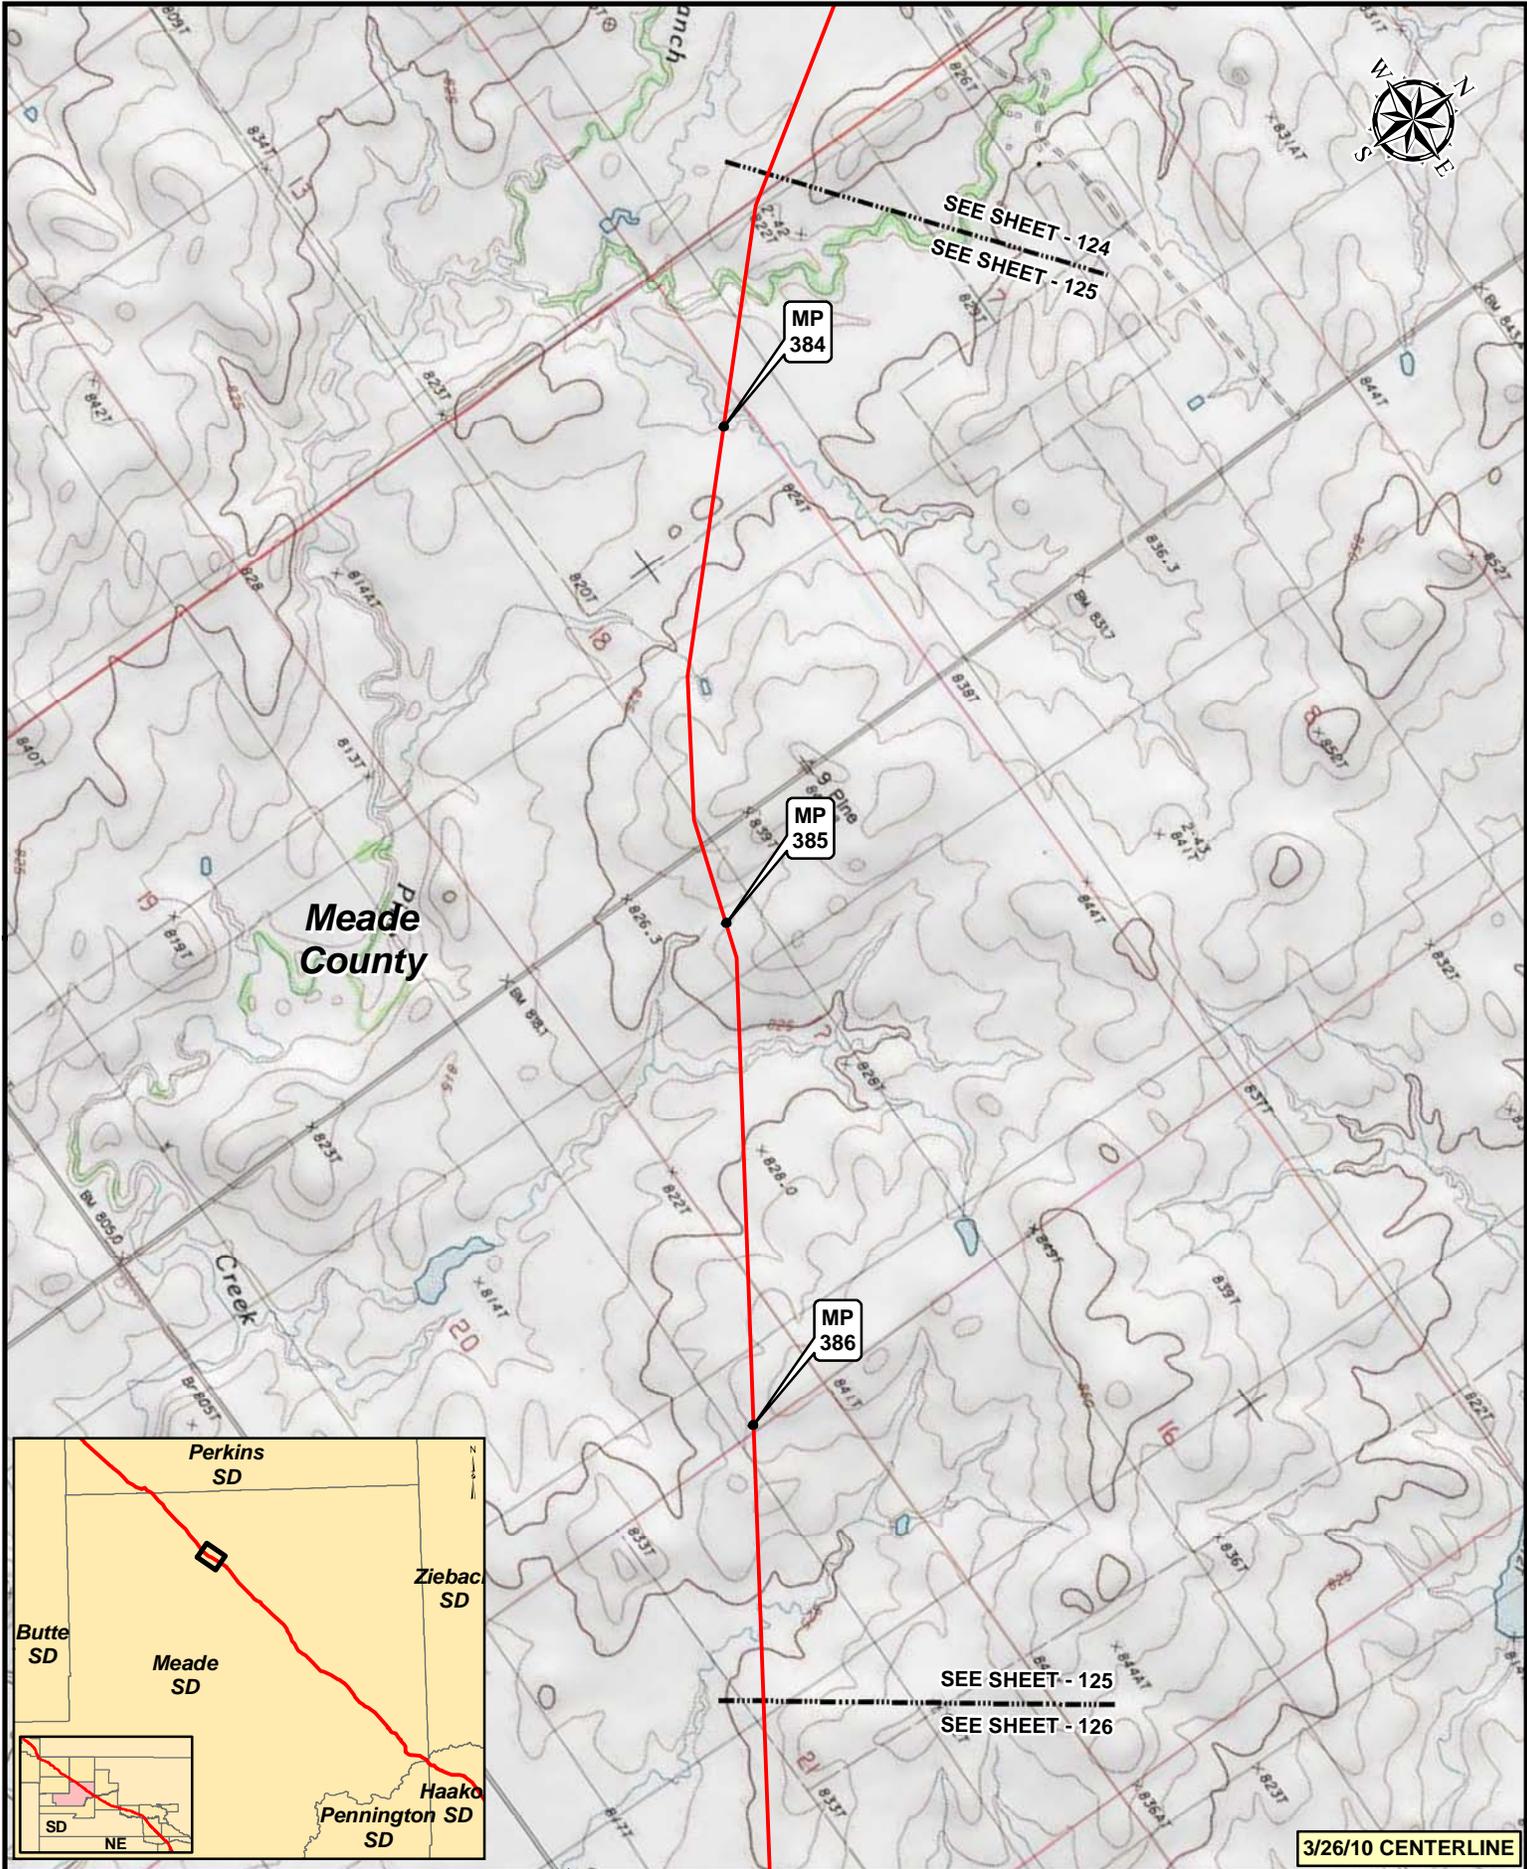


3/26/10 CENTERLINE

**Legend**

- MILEPOST
- PUMP STATION
- KEystone XL PROJECT
- ⊗ VALVE



NO.	REVISION	DATE	APPR.
2	ISSUED FOR OBS COMMENT SUBMITTAL TO U.S. DEPT. OF STATE (3.26.10 CL)	5.19.10	RG
1	ISSUED FOR SUPPLEMENTAL U.S. DEPT. OF STATE FILING (2.15.09 CL)	7.6.09	RG
0	ISSUED FOR UNITED STATES DEPARTMENT OF STATE (7.31.08 CL)	11.19.08	RG

Trow ENGINEERING CONSULTANTS INC.

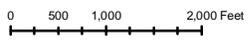

KEYSTONE XL PROJECT  
ROUTE SHEETS  
MORGAN, MONTANA TO STEELE CITY, NEBRASKA

SCALE	DATE	DRAWN	CHECKED	APPROVED	PROJECT:	DRAWING NUMBER	SHEET	REVISION
1:24000	11.19.08	GS	SS	RG	50388X	XL-46-ML-2002-P-125-C	125	2

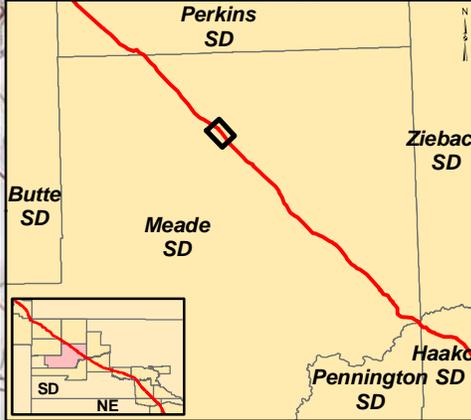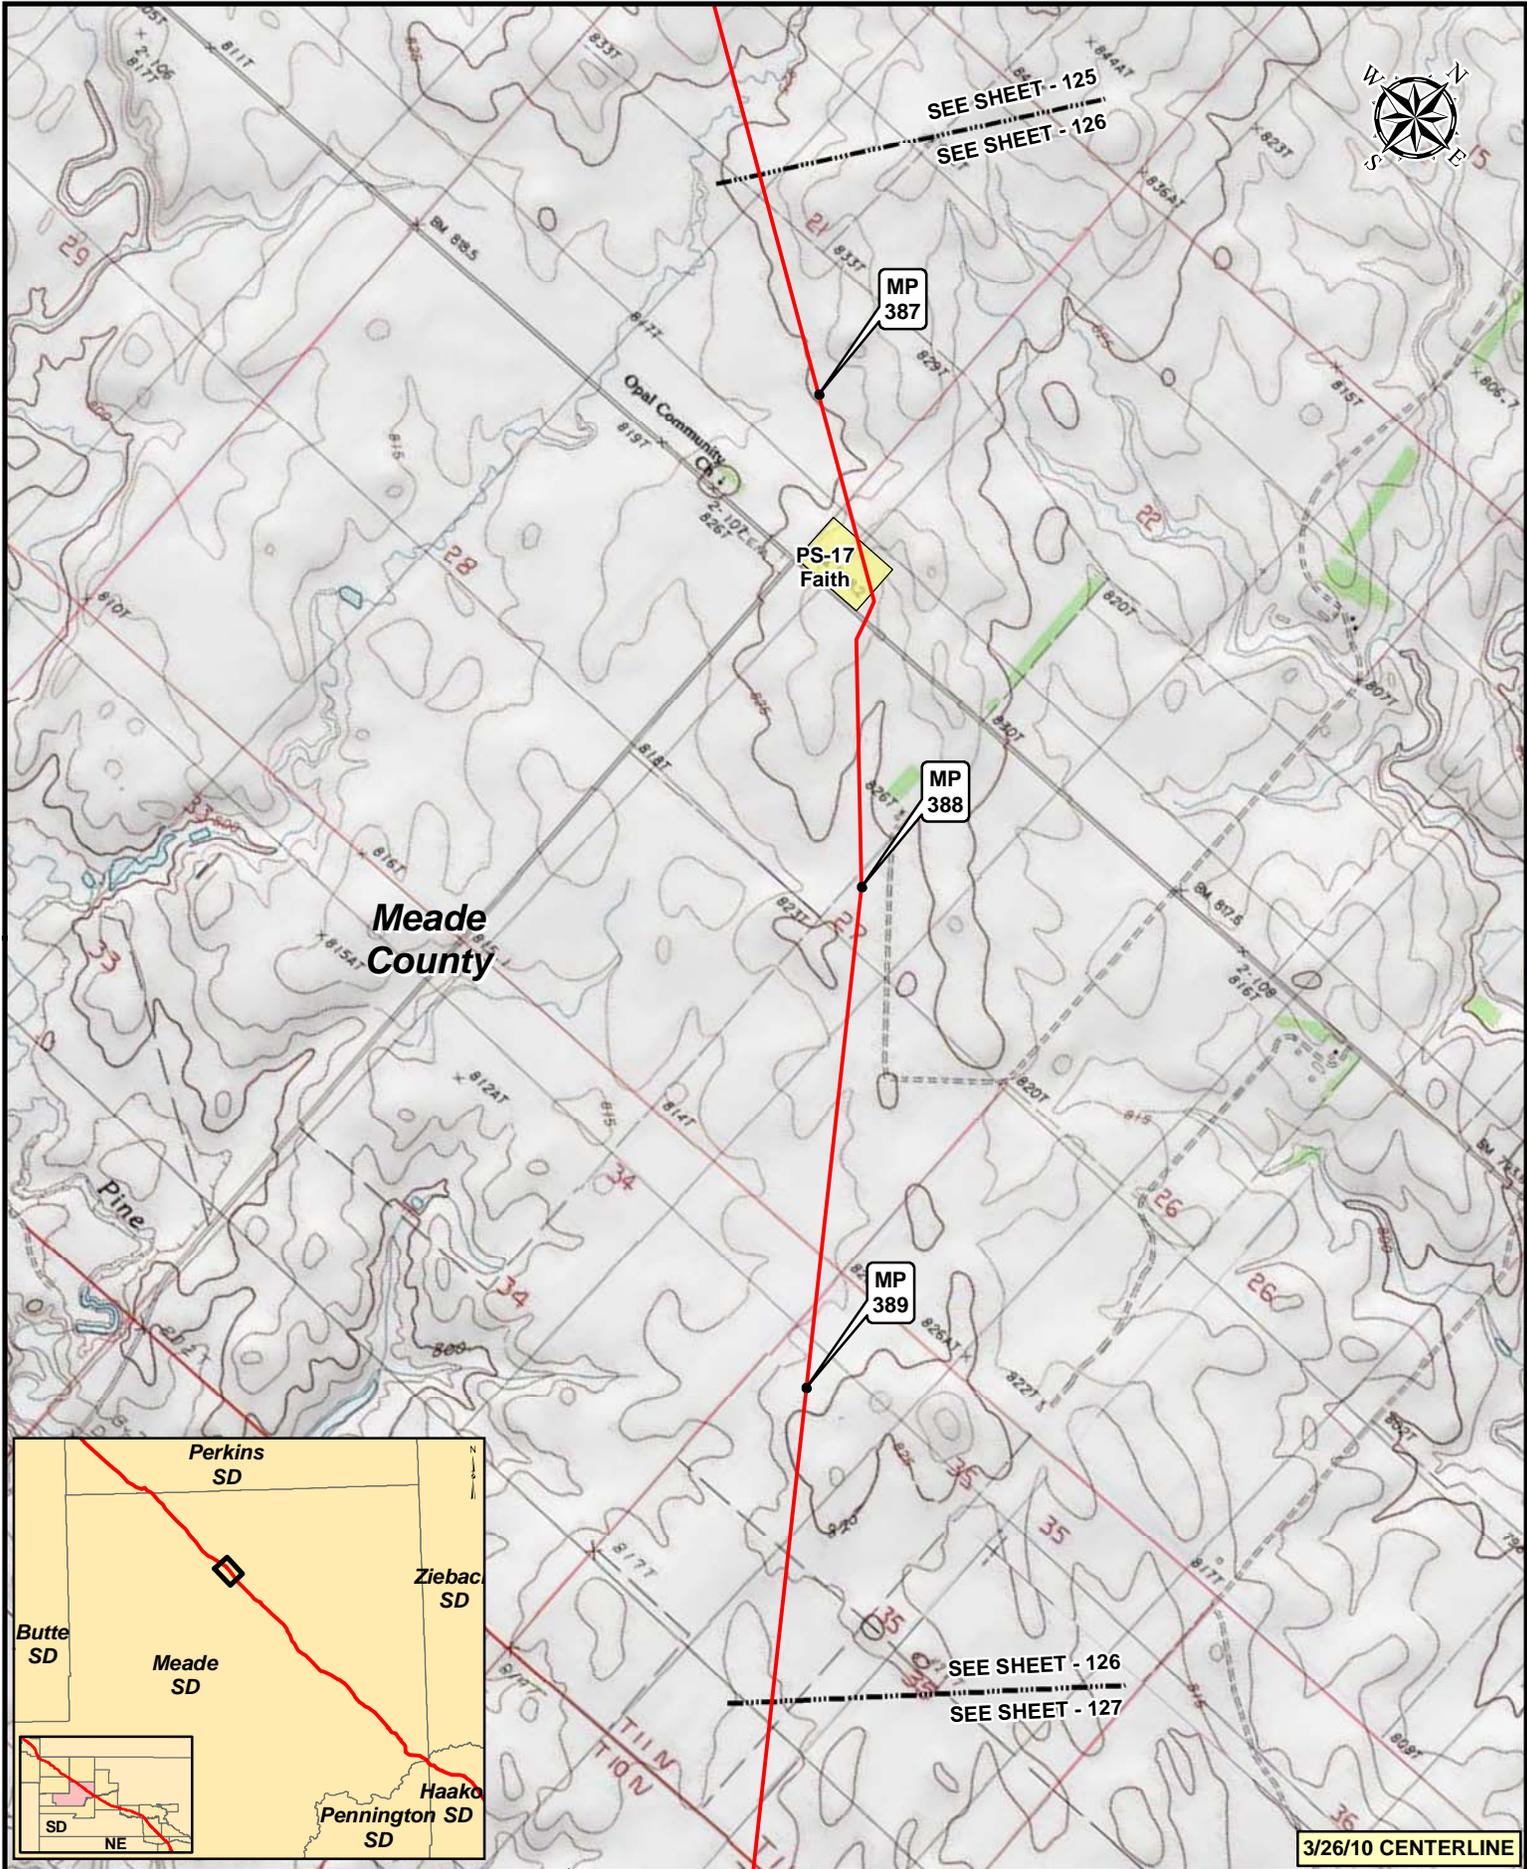


3/26/10 CENTERLINE

**Legend**

- MILEPOST
- PUMP STATION
- KEYSTONE XL PROJECT
- ⊗ VALVE


NO.	REVISION	DATE	APPR.
2	ISSUED FOR OBS COMMENT SUBMITTAL TO U.S. DEPT. OF STATE (3.26.10 CL)	5.19.10	RG
1	ISSUED FOR SUPPLEMENTAL U.S. DEPT. OF STATE FILING (2.15.09 CL)	7.6.09	RG
0	ISSUED FOR UNITED STATES DEPARTMENT OF STATE (7.31.08 CL)	11.19.08	RG

Trow ENGINEERING CONSULTANTS INC.

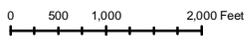

KEYSTONE XL PROJECT  
ROUTE SHEETS  
MORGAN, MONTANA TO STEELE CITY, NEBRASKA

SCALE	DATE	DRAWN	CHECKED	APPROVED	PROJECT	DRAWING NUMBER	SHEET	REVISION
1:24,000	11.19.08	GS	SS	RG	50388X	XL-46-ML-2002-P-126-C	126	2

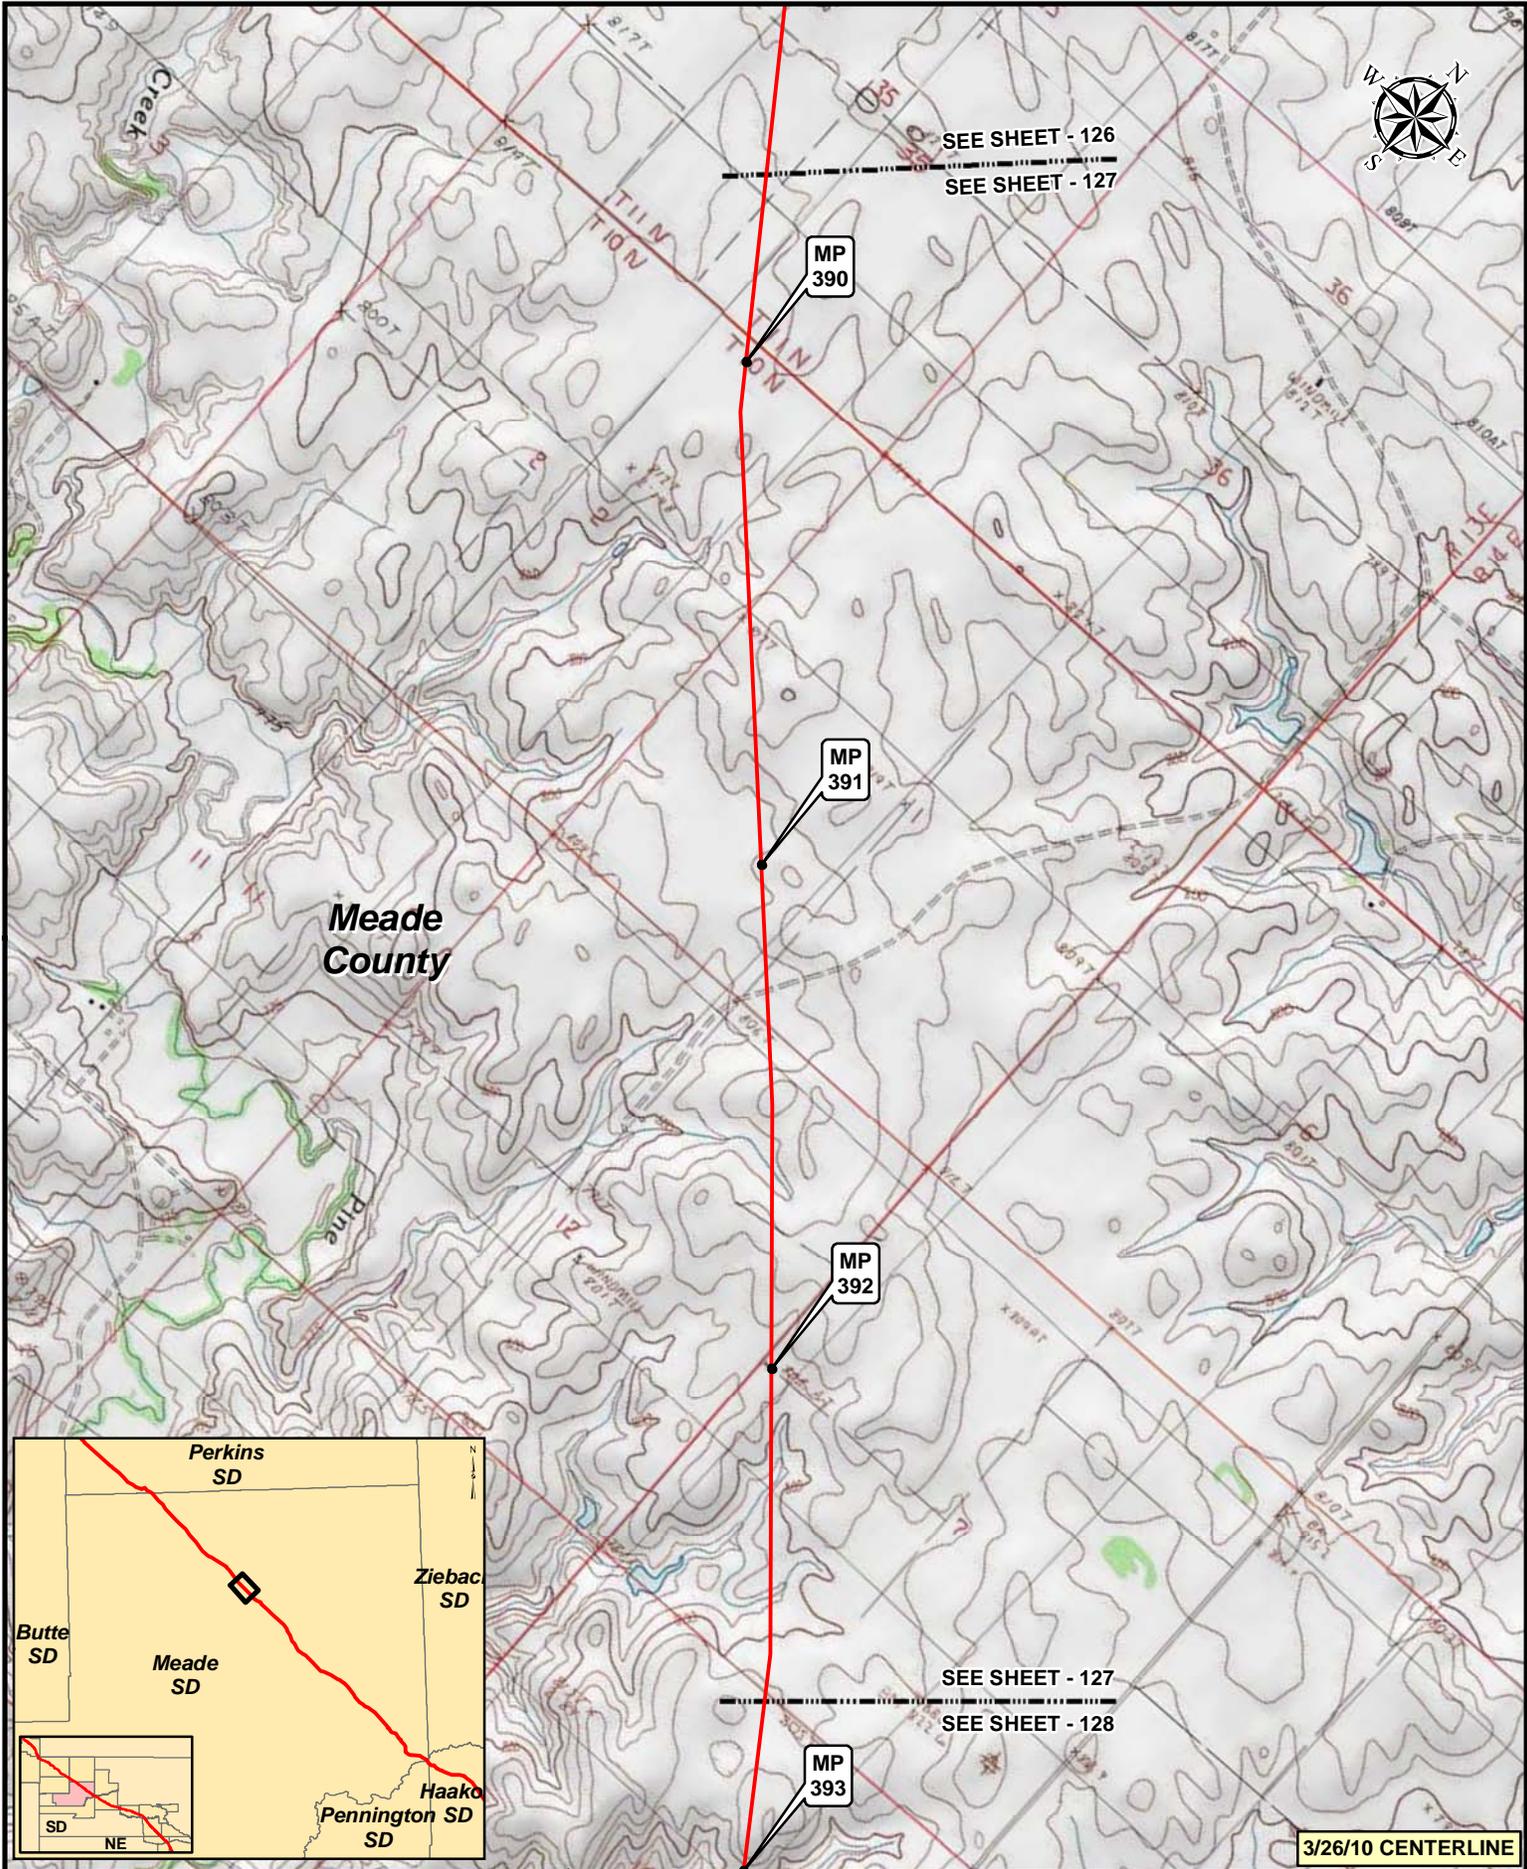


3/26/10 CENTERLINE

**Legend**

- MILEPOST
- PUMP STATION
- KEYSTONE XL PROJECT
- ⊗ VALVE



NO.	REVISION	DATE	APPR.
2	ISSUED FOR OBS COMMENT SUBMITTAL TO U.S. DEPT. OF STATE (3.26.10 CL)	5.19.10	RG
1	ISSUED FOR SUPPLEMENTAL U.S. DEPT. OF STATE FILING (2.15.09 CL)	7.6.09	RG
0	ISSUED FOR UNITED STATES DEPARTMENT OF STATE (7.31.08 CL)	11.19.08	RG

Trow ENGINEERING CONSULTANTS INC.

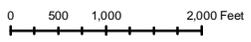

**KEYSTONE XL PROJECT  
ROUTE SHEETS  
MORGAN, MONTANA TO STEELE CITY, NEBRASKA**

SCALE	DATE	DRAWN	CHECKED	APPROVED	PROJECT:	DRAWING NUMBER	SHEET	REVISION
1:24000	11.19.08	GS	SS	RG	50388X	XL-46-ML-2002-P-127-C	127	2

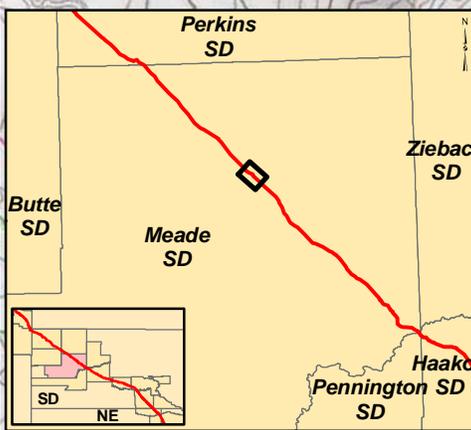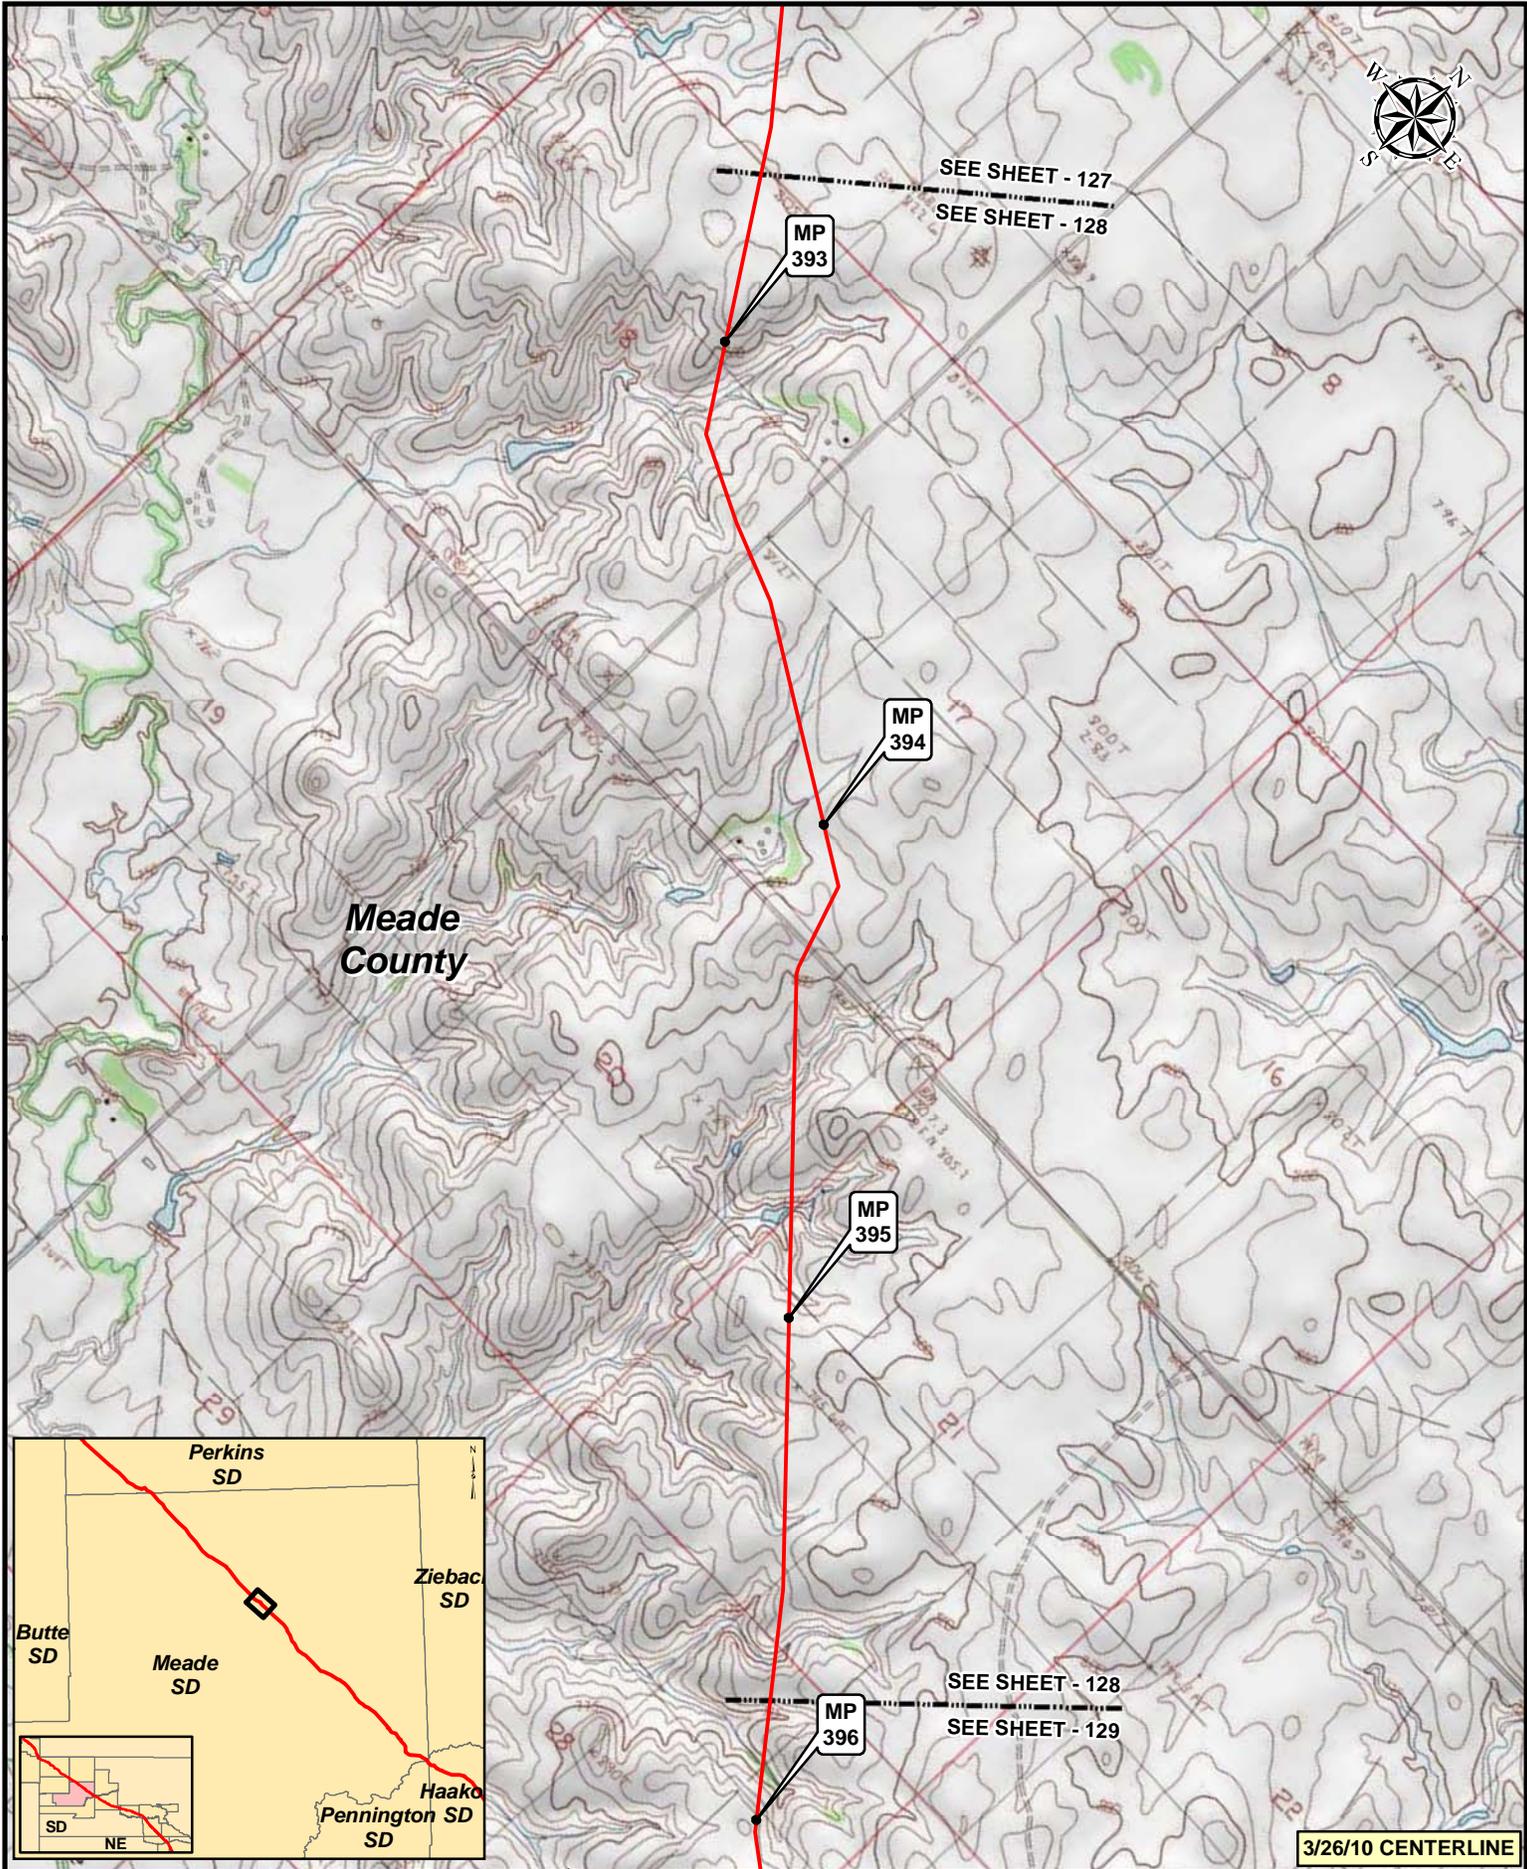

**Legend**

- MILEPOST
- PUMP STATION
- KEystone XL PROJECT
- ⊗ VALVE



NO.	REVISION	DATE	APPR.
2	ISSUED FOR OBS COMMENT SUBMITTAL TO U.S. DEPT. OF STATE (3.26.10 CL)	5.19.10	RG
1	ISSUED FOR SUPPLEMENTAL U.S. DEPT. OF STATE FILING (2.15.09 CL)	7.6.09	RG
0	ISSUED FOR UNITED STATES DEPARTMENT OF STATE (7.31.08 CL)	11.19.08	RG

Trow ENGINEERING CONSULTANTS INC.



SCALE	DATE	DRAWN	CHECKED	APPROVED
1:24000	11.19.08	GS	SS	RG

KEYSTONE XL PROJECT ROUTE SHEETS MORGAN, MONTANA TO STEELE CITY, NEBRASKA			
PROJECT:	DRAWING NUMBER	SHEET	REVISION
50388X	XL-46-ML-2002-P-128-C	128	2

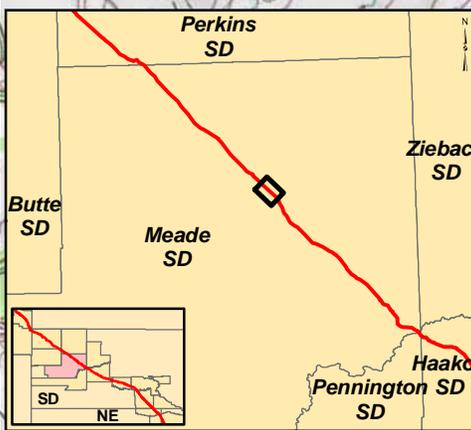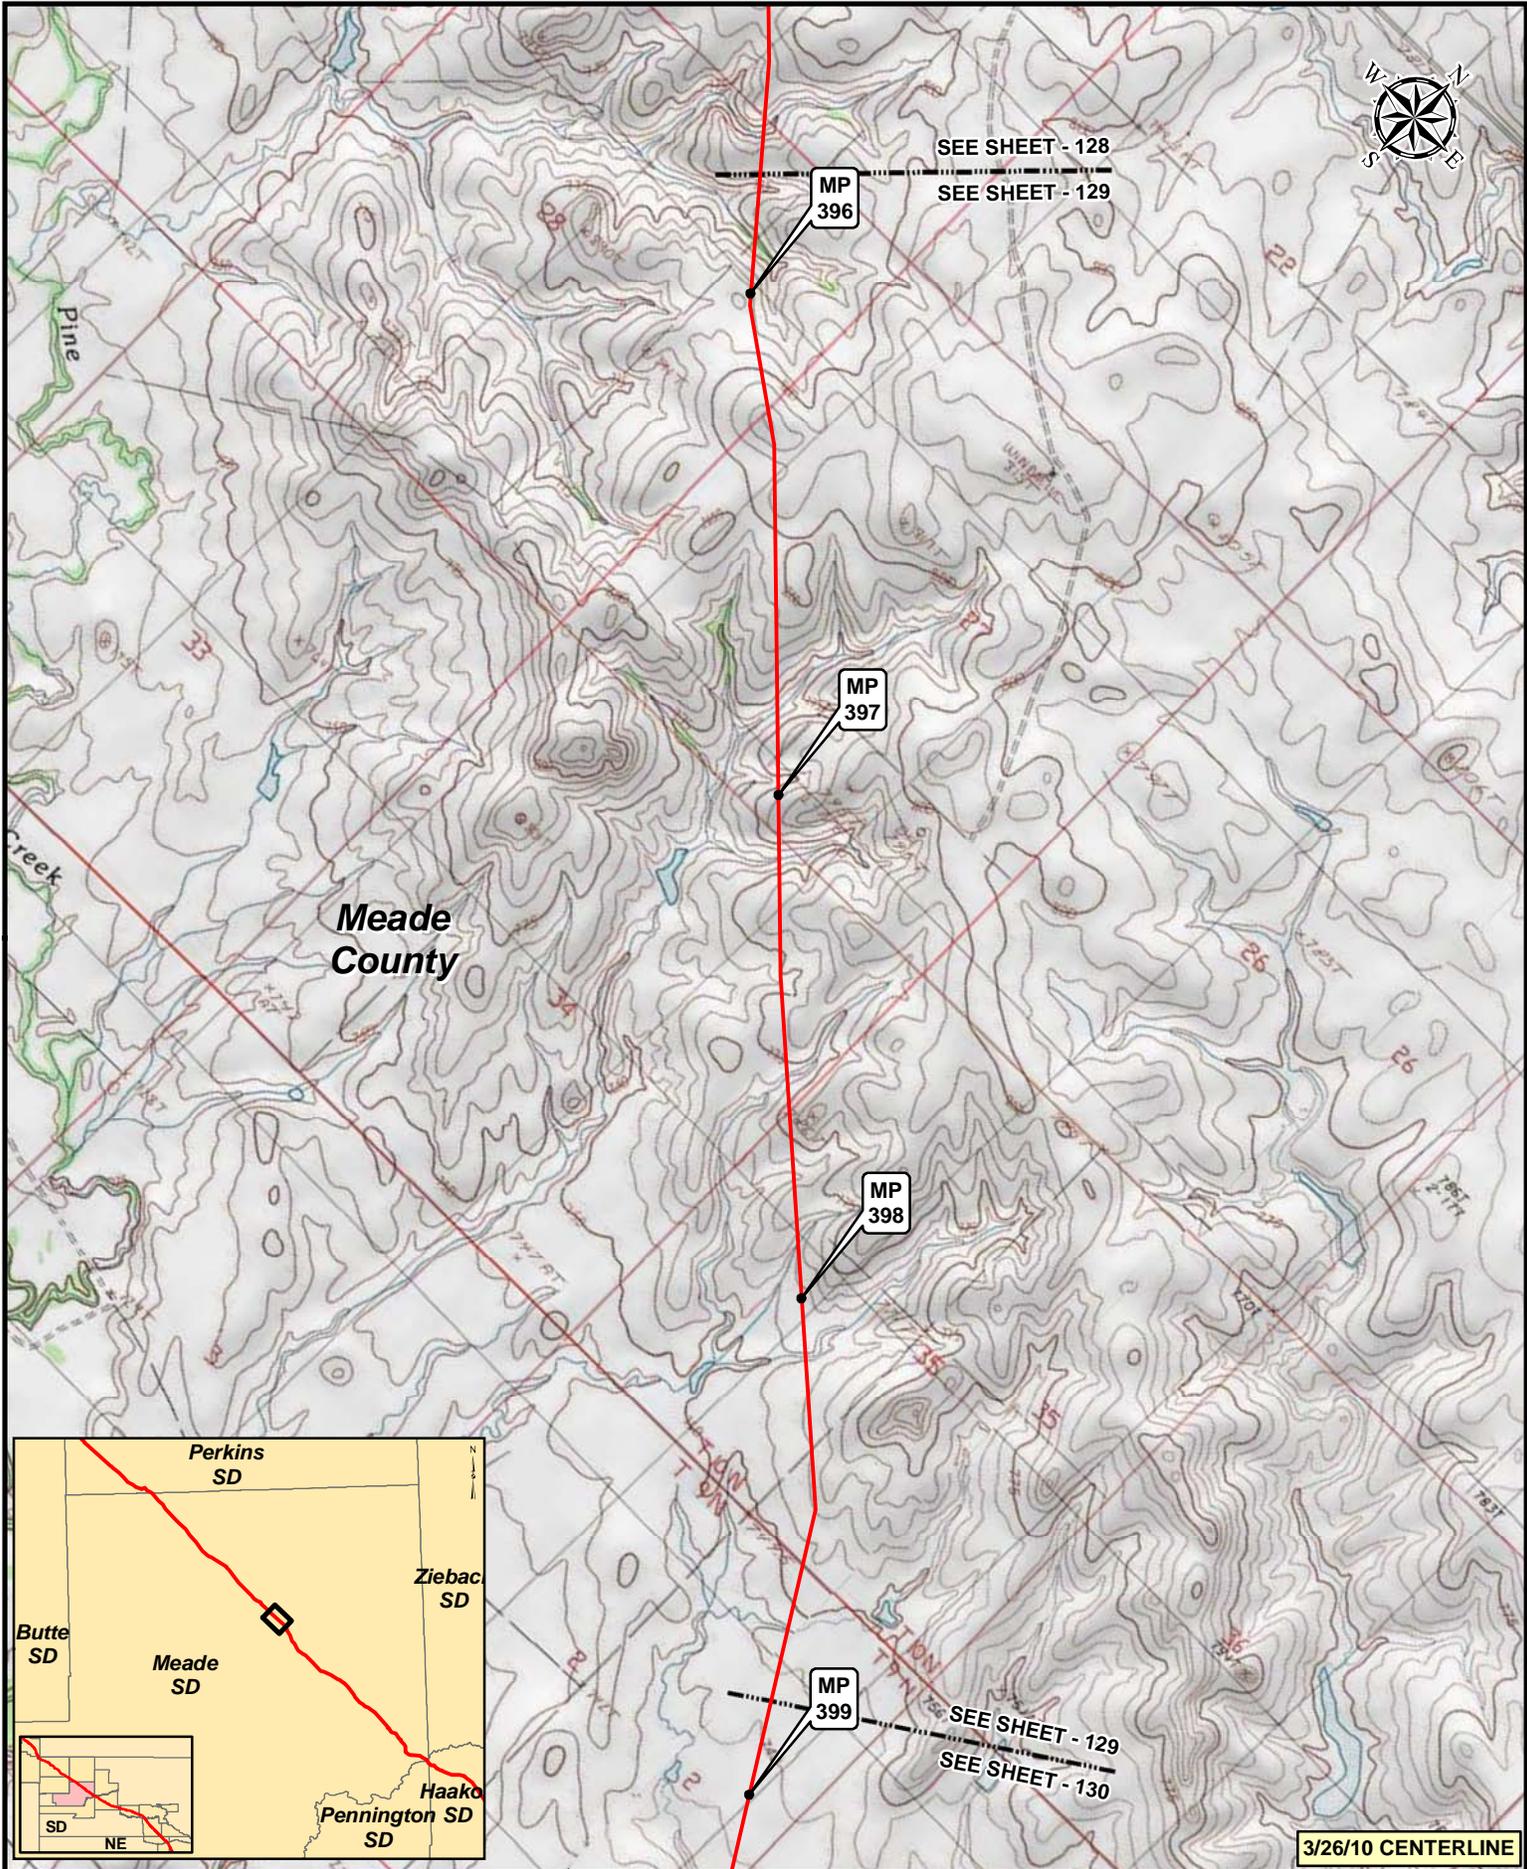


**3/26/10 CENTERLINE**

**Legend**

- MILEPOST
- PUMP STATION
- KEystone XL PROJECT
- ⊗ VALVE


NO.	REVISION	DATE	APPR.
2	ISSUED FOR OBS COMMENT SUBMITTAL TO U.S. DEPT. OF STATE (3.26.10 CL)	5.19.10	RG
1	ISSUED FOR SUPPLEMENTAL U.S. DEPT. OF STATE FILING (2.15.09 CL)	7.6.09	RG
0	ISSUED FOR UNITED STATES DEPARTMENT OF STATE (7.31.08 CL)	11.19.08	RG

Trow ENGINEERING CONSULTANTS INC.

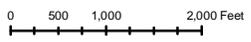


**KEYSTONE XL PROJECT  
ROUTE SHEETS  
MORGAN, MONTANA TO STEELE CITY, NEBRASKA**

SCALE	DATE	DRAWN	CHECKED	APPROVED	PROJECT:	DRAWING NUMBER	SHEET	REVISION
1:24,000	11.19.08	GS	SS	RG	50388X	XL-46-ML-2002-P-129-C	129	2

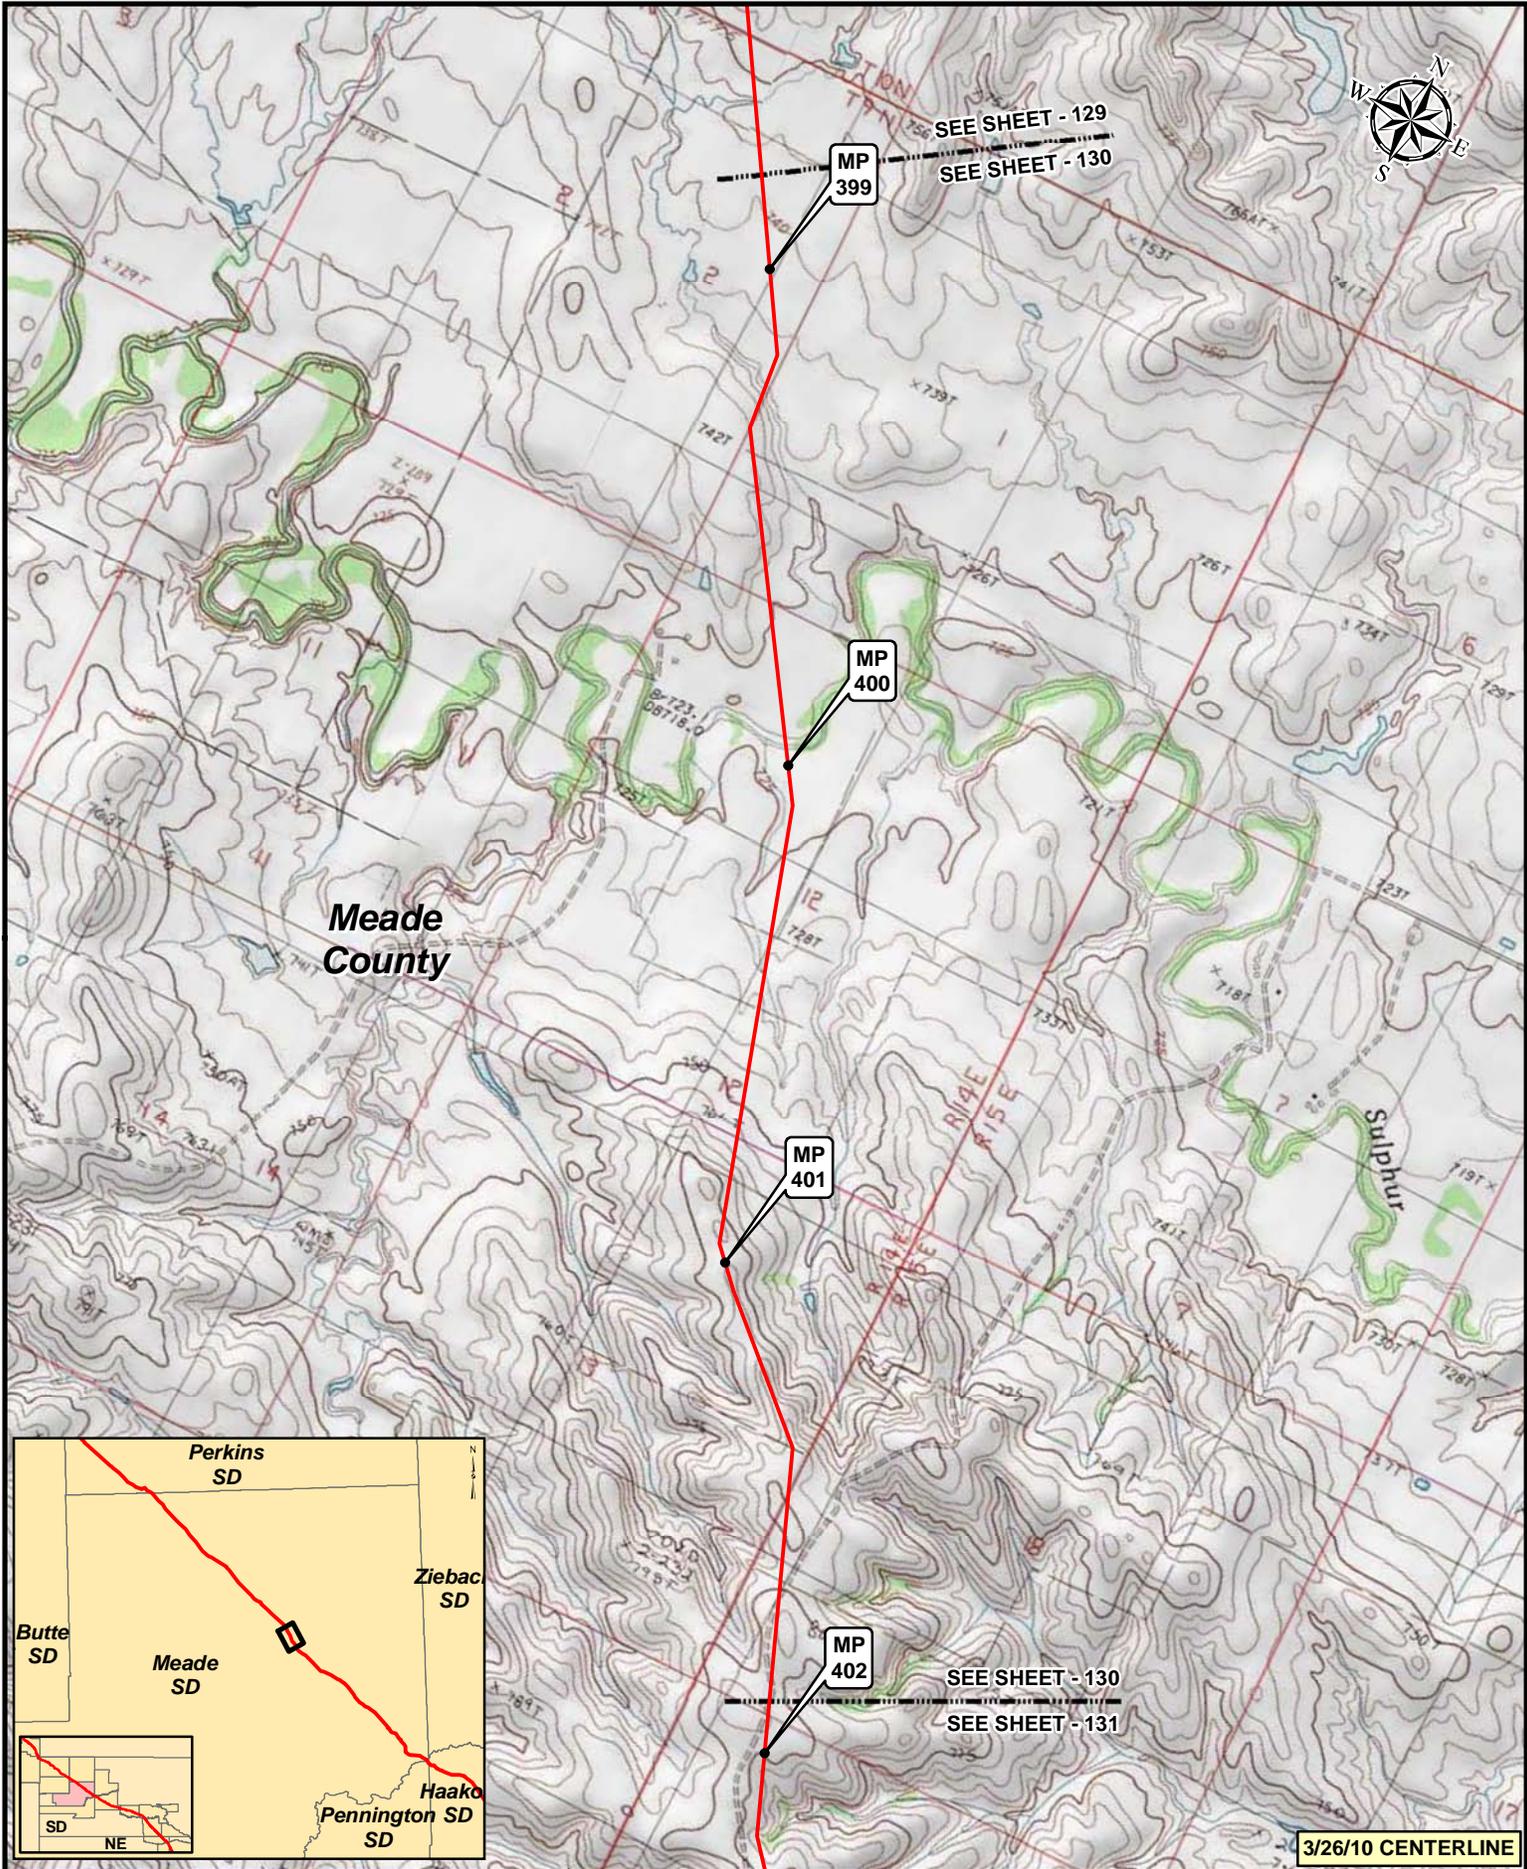

**Meade  
County**

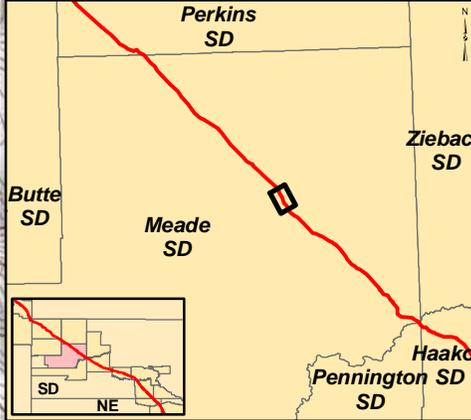

**3/26/10 CENTERLINE**


**Legend**

- MILEPOST
- PUMP STATION
- KEYSTONE XL PROJECT
- ⊗ VALVE

NO.	REVISION	DATE	APPR.
2	ISSUED FOR OBS COMMENT SUBMITTAL TO U.S. DEPT. OF STATE (3.26.10 CL)	5.19.10	RG
1	ISSUED FOR SUPPLEMENTAL U.S. DEPT. OF STATE FILING (2.15.09 CL)	7.6.09	RG
0	ISSUED FOR UNITED STATES DEPARTMENT OF STATE (7.31.08 CL)	11.19.08	RG


Trow ENGINEERING CONSULTANTS INC.

**TransCanada**  
In Business to deliver

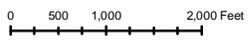


**KEYSTONE XL PROJECT  
ROUTE SHEETS  
MORGAN, MONTANA TO STEELE CITY, NEBRASKA**

SCALE	DATE	DRAWN	CHECKED	APPROVED	PROJECT:	DRAWING NUMBER	SHEET	REVISION
1:24,000	11.19.08	GS	SS	RG	50388X	XL-46-ML-2002-P-130-C	130	2

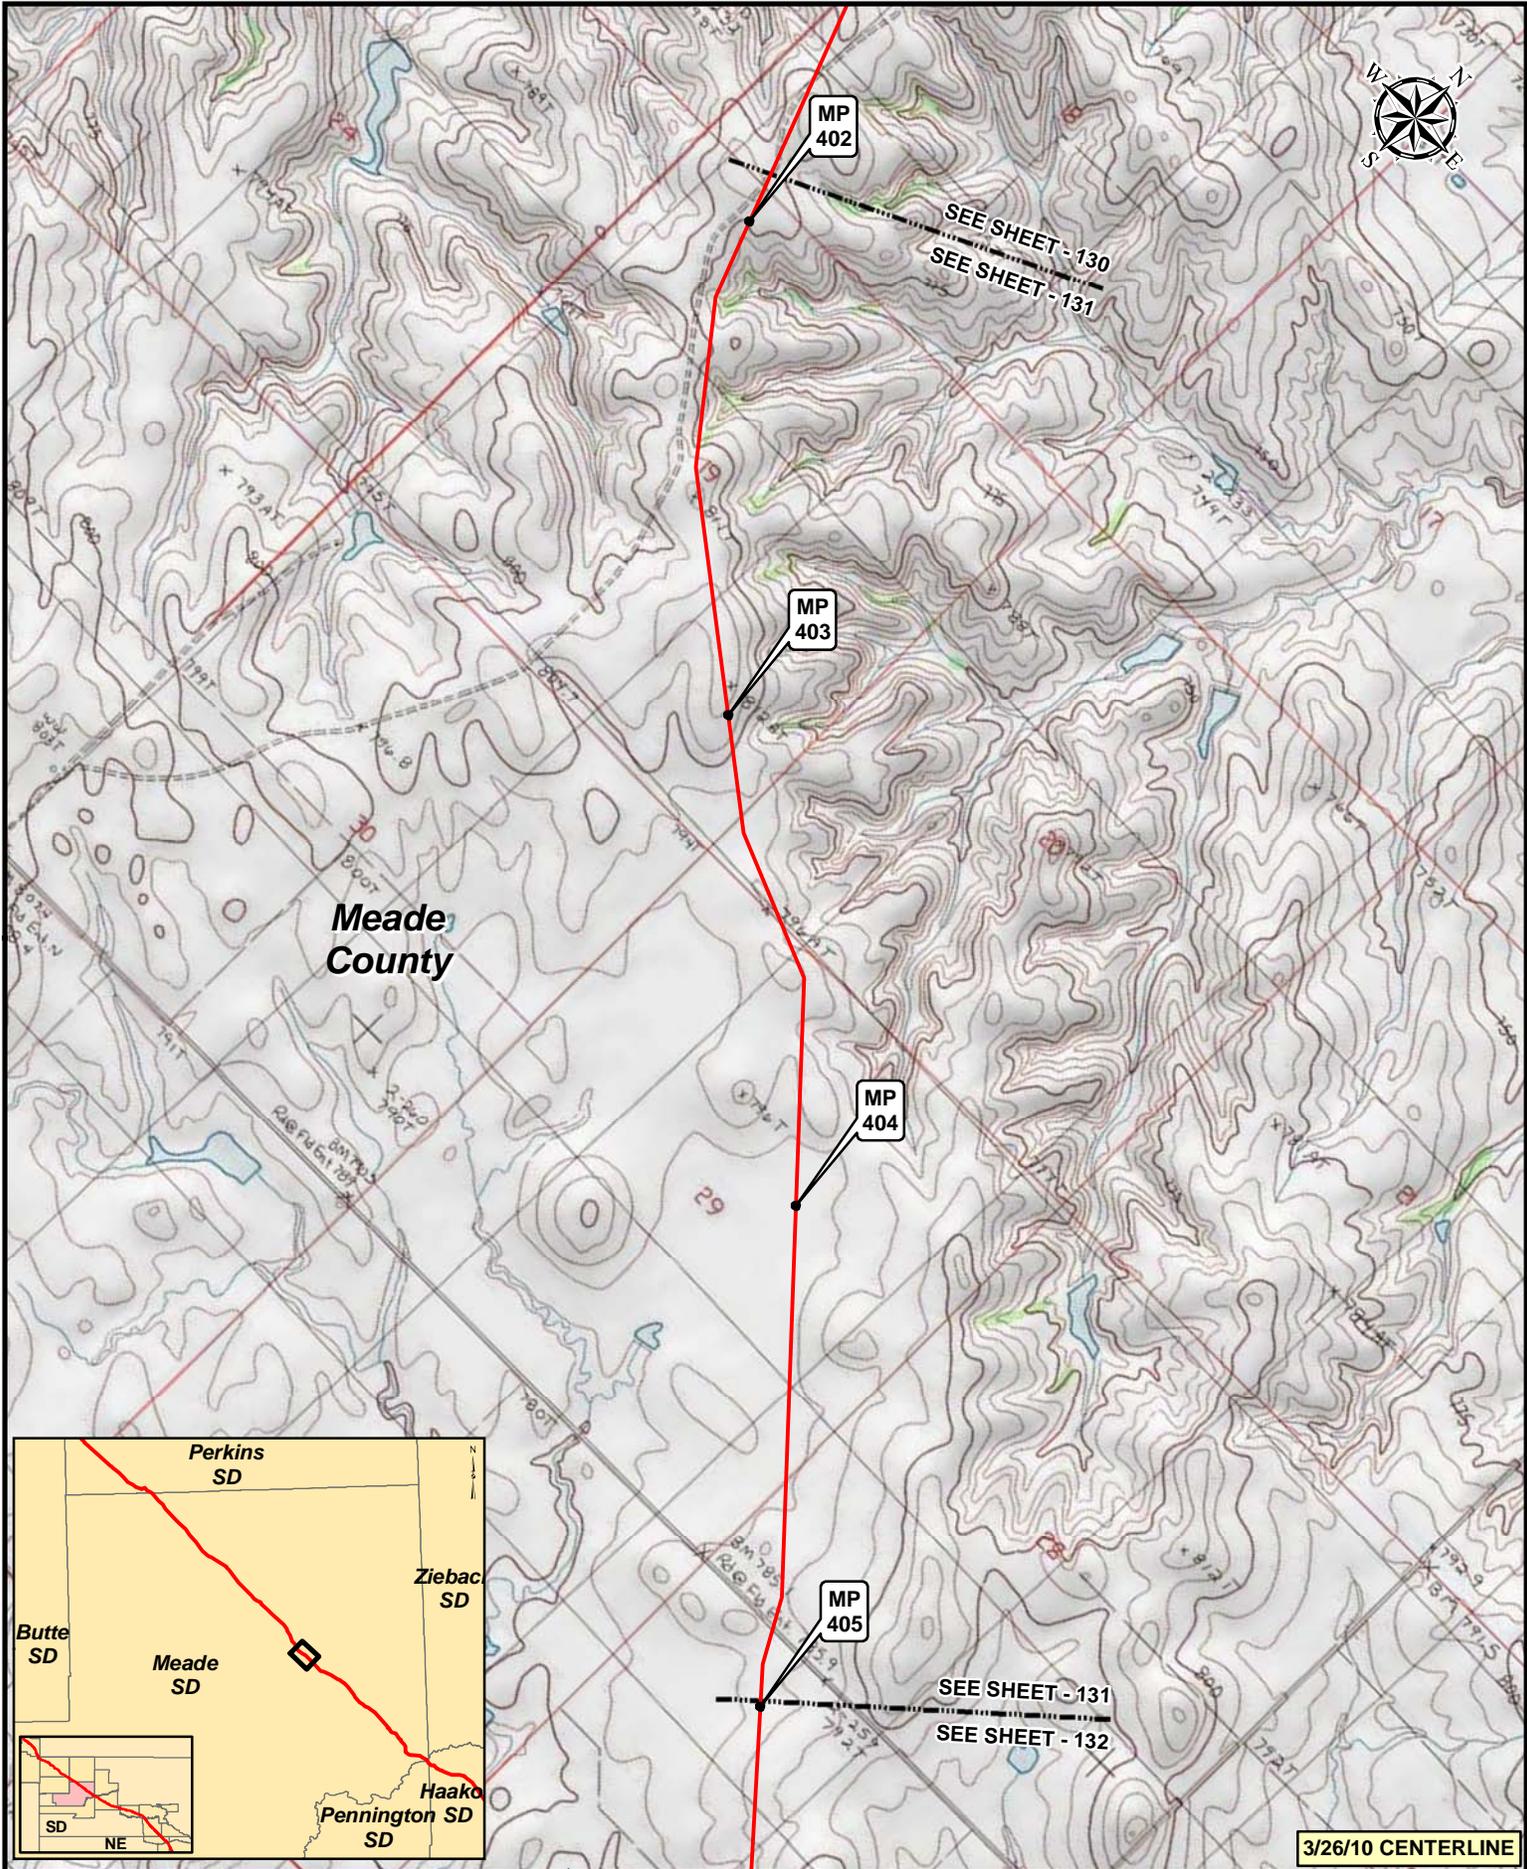

**Meade  
County**

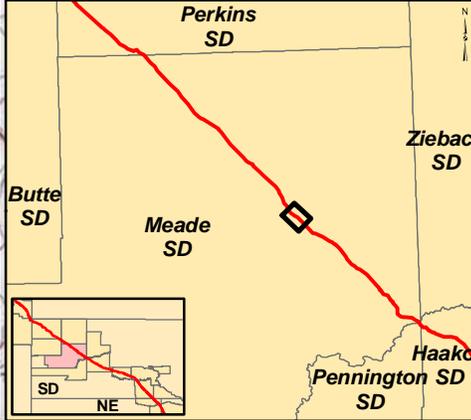


**3/26/10 CENTERLINE**

**Legend**

- MILEPOST
- PUMP STATION
- KEYSTONE XL PROJECT
- ⊗ VALVE



NO.	REVISION	DATE	APPR.
2	ISSUED FOR OBS COMMENT SUBMITTAL TO U.S. DEPT. OF STATE (3.26.10 CL)	5.19.10	RG
1	ISSUED FOR SUPPLEMENTAL U.S. DEPT. OF STATE FILING (2.15.09 CL)	7.6.09	RG
0	ISSUED FOR UNITED STATES DEPARTMENT OF STATE (7.31.08 CL)	11.19.08	RG

Prepared by:  
**Trow ENGINEERING CONSULTANTS INC.**

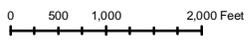

**KEYSTONE XL PROJECT  
ROUTE SHEETS  
MORGAN, MONTANA TO STEELE CITY, NEBRASKA**

SCALE	DATE	DRAWN	CHECKED	APPROVED	PROJECT:	DRAWING NUMBER	SHEET	REVISION
1:24000	11.19.08	GS	SS	RG	50388X	XL-46-ML-2002-P-131-C	131	2

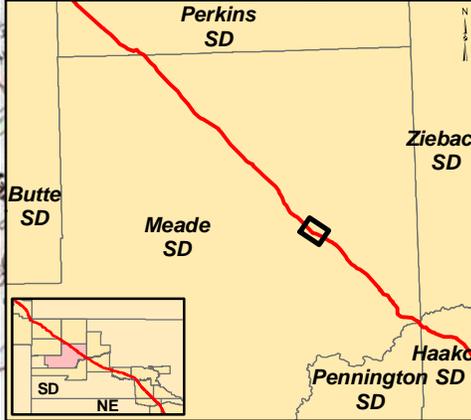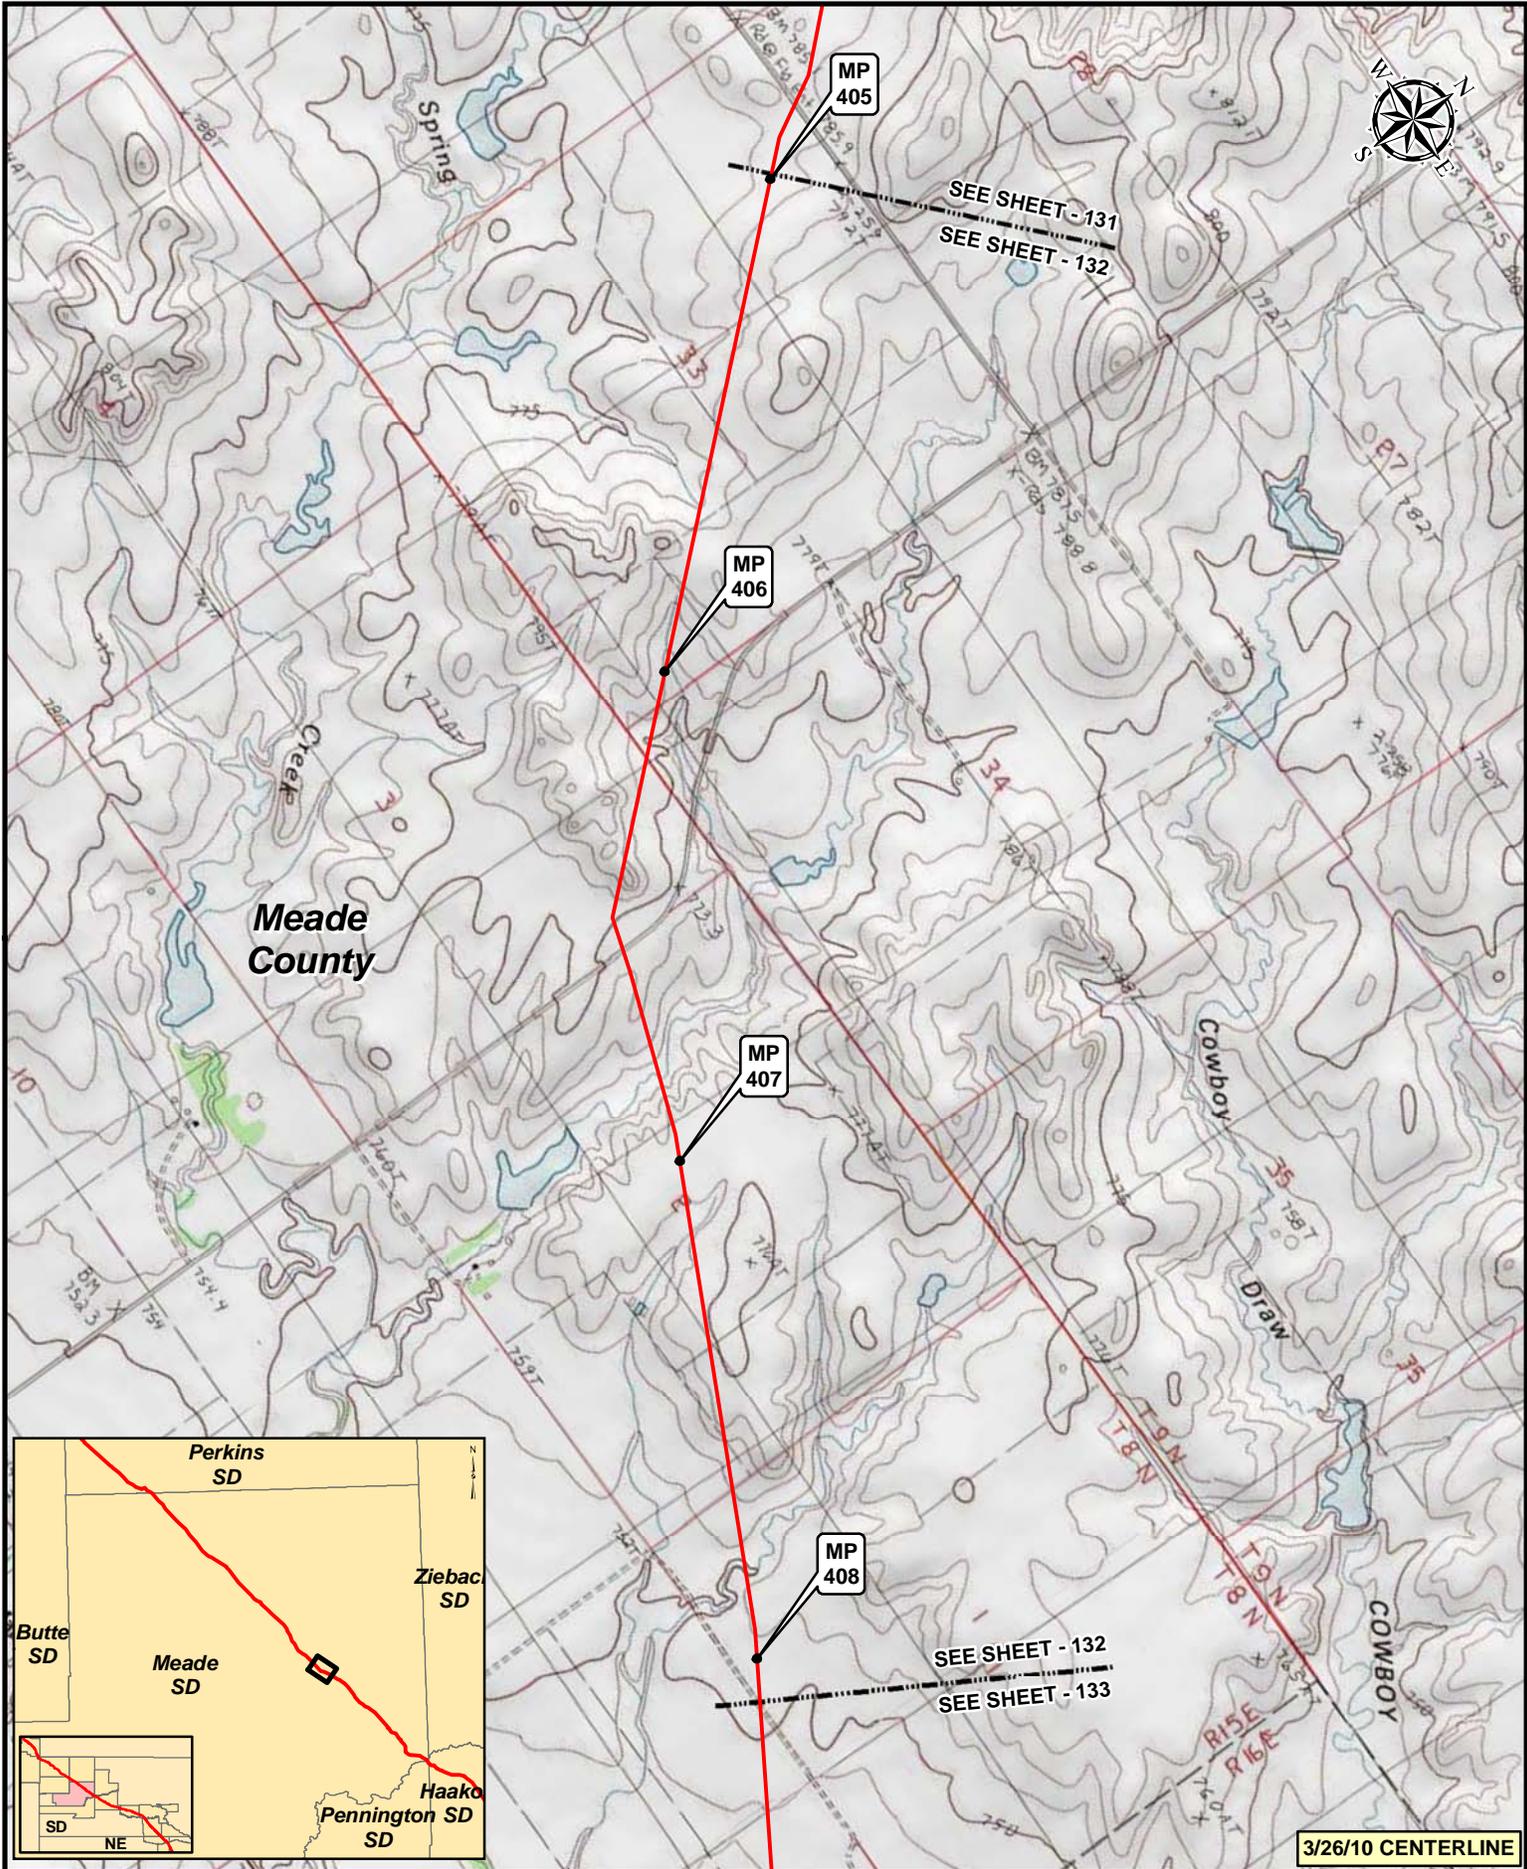

Legend	
● MILEPOST	■ PUMP STATION
— KEYSTONE XL PROJECT	⊗ VALVE

NO.	REVISION	DATE	APPR.
2	ISSUED FOR OBS COMMENT SUBMITTAL TO U.S. DEPT. OF STATE (3.26.10 CL)	5.19.10	RG
1	ISSUED FOR SUPPLEMENTAL U.S. DEPT. OF STATE FILING (2.15.09 CL)	7.6.09	RG
0	ISSUED FOR UNITED STATES DEPARTMENT OF STATE (7.31.08 CL)	11.19.08	RG

Trow ENGINEERING CONSULTANTS INC.



TransCanada  
In Business to deliver

0 500 1,000 2,000 Feet

SCALE	DATE	DRAWN	CHECKED	APPROVED	PROJECT	DRAWING NUMBER	SHEET	REVISION
1:24000	11.19.08	GS	SS	RG	50388X	XL-46-ML-2002-P-132-Q	132	2

**KEYSTONE XL PROJECT**  
ROUTE SHEETS  
MORGAN, MONTANA TO STEELE CITY, NEBRASKA

**3/26/10 CENTERLINE**

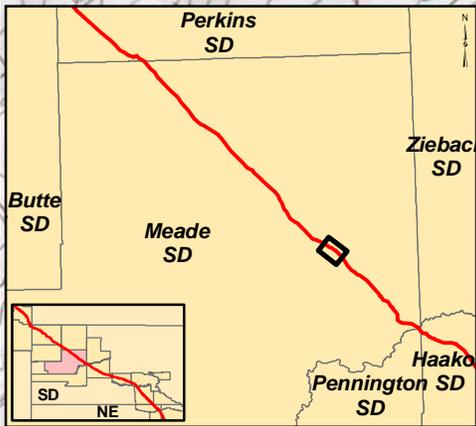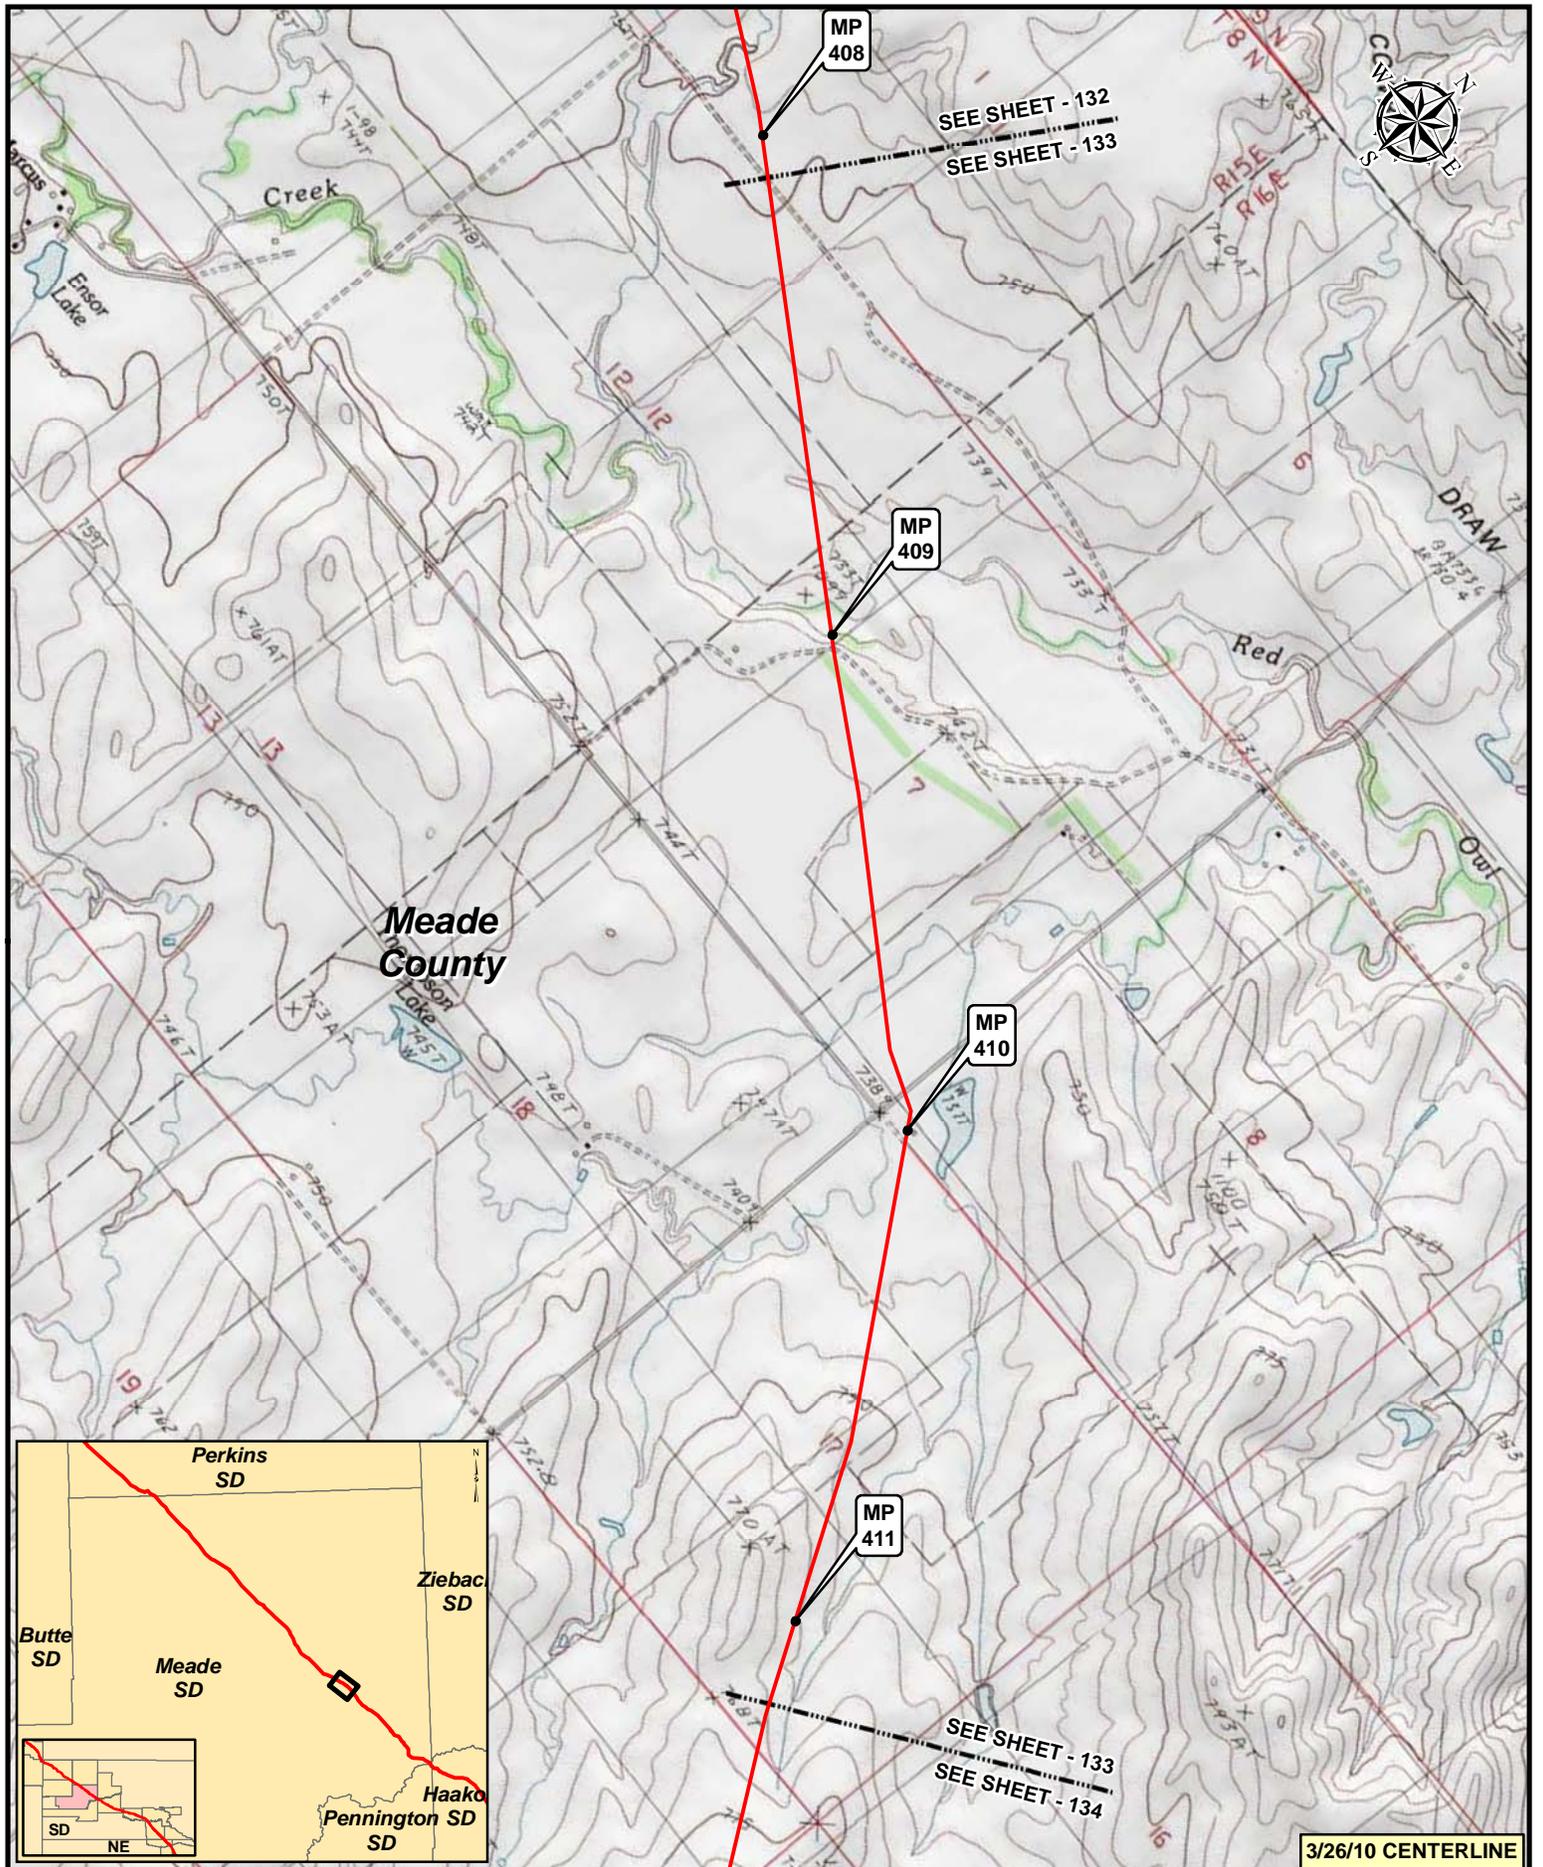


**Legend**

- MILEPOST
- PUMP STATION
- KEYSTONE XL PROJECT
- ⊗ VALVE

NO.	REVISION	DATE	APPR.
2	ISSUED FOR OBS COMMENT SUBMITTAL TO U.S. DEPT. OF STATE (3.26.10 CL)	5.19.10	RG
1	ISSUED FOR SUPPLEMENTAL U.S. DEPT. OF STATE FILING (2.15.09 CL)	7.6.09	RG
0	ISSUED FOR UNITED STATES DEPARTMENT OF STATE (7.31.08 CL)	11.19.08	RG

Trow ENGINEERING CONSULTANTS INC.

TransCanada

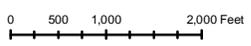

**KEYSTONE XL PROJECT**  
**ROUTE SHEETS**  
**MORGAN, MONTANA TO STEELE CITY, NEBRASKA**

SCALE	DATE	DRAWN	CHECKED	APPROVED	PROJECT	DRAWING NUMBER	SHEET	REVISION
1:24000	11.19.08	GS	SS	RG	50388X	XL-46-ML-2002-P-133-C	133	2



SEE SHEET - 133  
SEE SHEET - 134

MP 412


MP 413

MP 414

SEE SHEET - 134  
SEE SHEET - 135

Meade County

Narcelle Creek

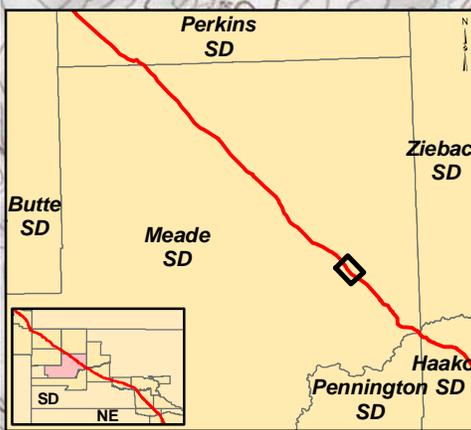

3/26/10 CENTERLINE


Legend

- MILEPOST
- PUMP STATION
- KEYSTONE XL PROJECT
- ⊗ VALVE

NO.	REVISION	DATE	APPR.
2	ISSUED FOR OBS COMMENT SUBMITTAL TO U.S. DEPT. OF STATE (3.26.10 CL)	5.19.10	RG
1	ISSUED FOR SUPPLEMENTAL U.S. DEPT. OF STATE FILING (2.15.09 CL)	7.6.09	RG
0	ISSUED FOR UNITED STATES DEPARTMENT OF STATE (7.31.08 CL)	11.19.08	RG



Trow ENGINEERING CONSULTANTS INC.

TransCanada  
In Business to deliver

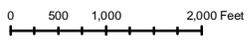

KEYSTONE XL PROJECT  
ROUTE SHEETS  
MORGAN, MONTANA TO STEELE CITY, NEBRASKA

SCALE	DATE	DRAWN	CHECKED	APPROVED	PROJECT	DRAWING NUMBER	SHEET	REVISION
1:24000	11.19.08	GS	SS	RG	50388X	XL-46-ML-2002-P-134-C	134	2

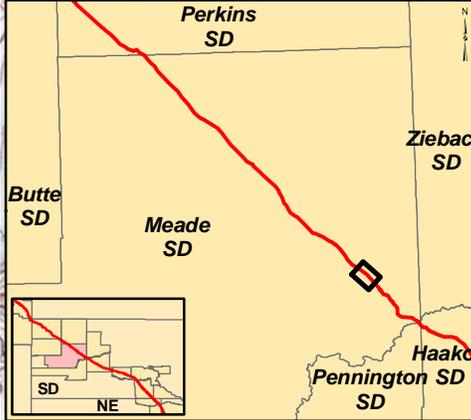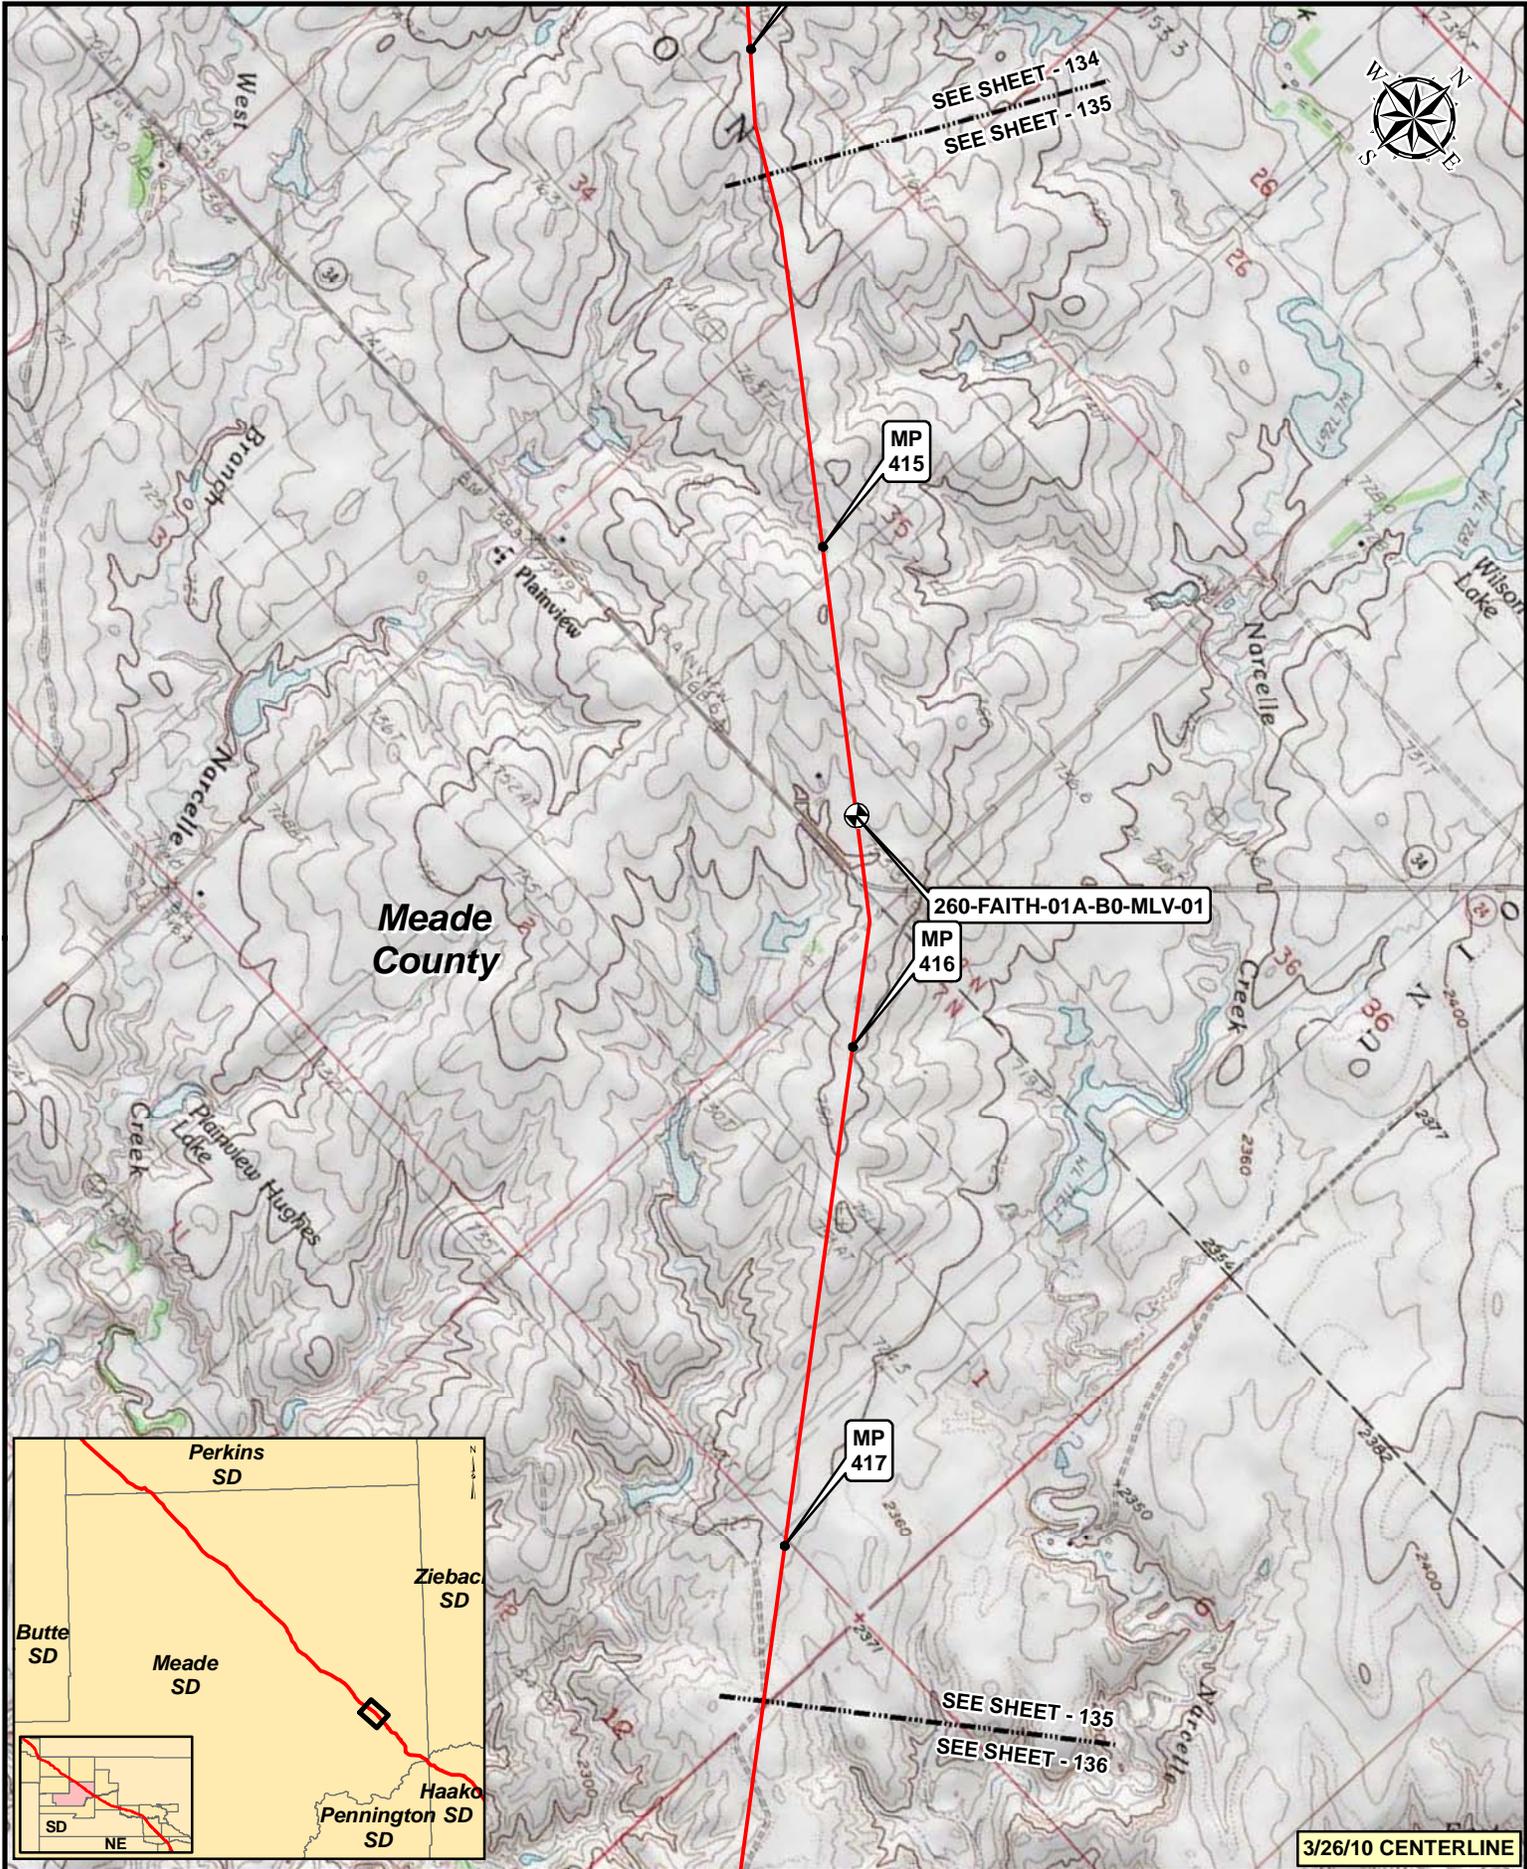

**Legend**

- MILEPOST
- PUMP STATION
- KEYSTONE XL PROJECT
- ⊗ VALVE

NO.	REVISION	DATE	APPR.
2	ISSUED FOR OBS COMMENT SUBMITTAL TO U.S. DEPT. OF STATE (3.26.10 CL)	5.19.10	RG
1	ISSUED FOR SUPPLEMENTAL U.S. DEPT. OF STATE FILING (2.15.09 CL)	7.6.09	RG
0	ISSUED FOR UNITED STATES DEPARTMENT OF STATE (7.31.08 CL)	11.19.08	RG

Trow ENGINEERING CONSULTANTS INC.

TransCanada  
In Business to deliver

0 500 1,000 2,000 Feet

SCALE DATE DRAWN CHECKED APPROVED PROJECT: DRAWING NUMBER SHEET REVISION

1:24,000	11.19.08	GS	SS	RG	50388X	XL-46-ML-2002-P-135-Q	135	2
----------	----------	----	----	----	--------	-----------------------	-----	---

KEYSTONE XL PROJECT  
ROUTE SHEETS  
MORGAN, MONTANA TO STEELE CITY, NEBRASKA

3/26/10 CENTERLINE



SEE SHEET - 135


SEE SHEET - 136

MP 418

MP 419

MP 420

Meade County

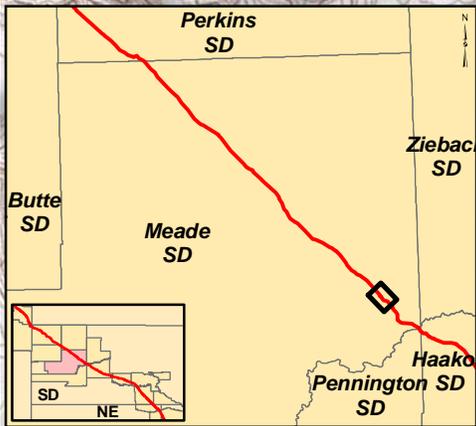

SEE SHEET - 136

SEE SHEET - 137


3/26/10 CENTERLINE

Legend

- MILEPOST
- PUMP STATION
- KEystone XL PROJECT
- ⊗ VALVE



NO.	REVISION	DATE	APPR.
2	ISSUED FOR OBS COMMENT SUBMITTAL TO U.S. DEPT. OF STATE (3.26.10 CL)	5.19.10	RG
1	ISSUED FOR SUPPLEMENTAL U.S. DEPT. OF STATE FILING (2.15.09 CL)	7.6.09	RG
0	ISSUED FOR UNITED STATES DEPARTMENT OF STATE (7.31.08 CL)	11.19.08	RG

Trow ENGINEERING CONSULTANTS INC.

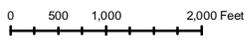

KEYSTONE XL PROJECT  
ROUTE SHEETS  
MORGAN, MONTANA TO STEELE CITY, NEBRASKA

SCALE	DATE	DRAWN	CHECKED	APPROVED	PROJECT	DRAWING NUMBER	SHEET	REVISION
1:24000	11.19.08	GS	SS	RG	50388X	XL-46-ML-2002-P-136-C	136	2

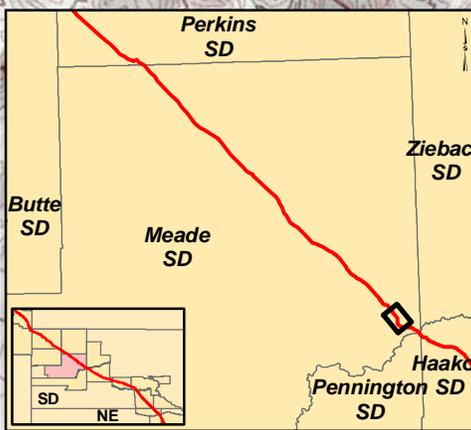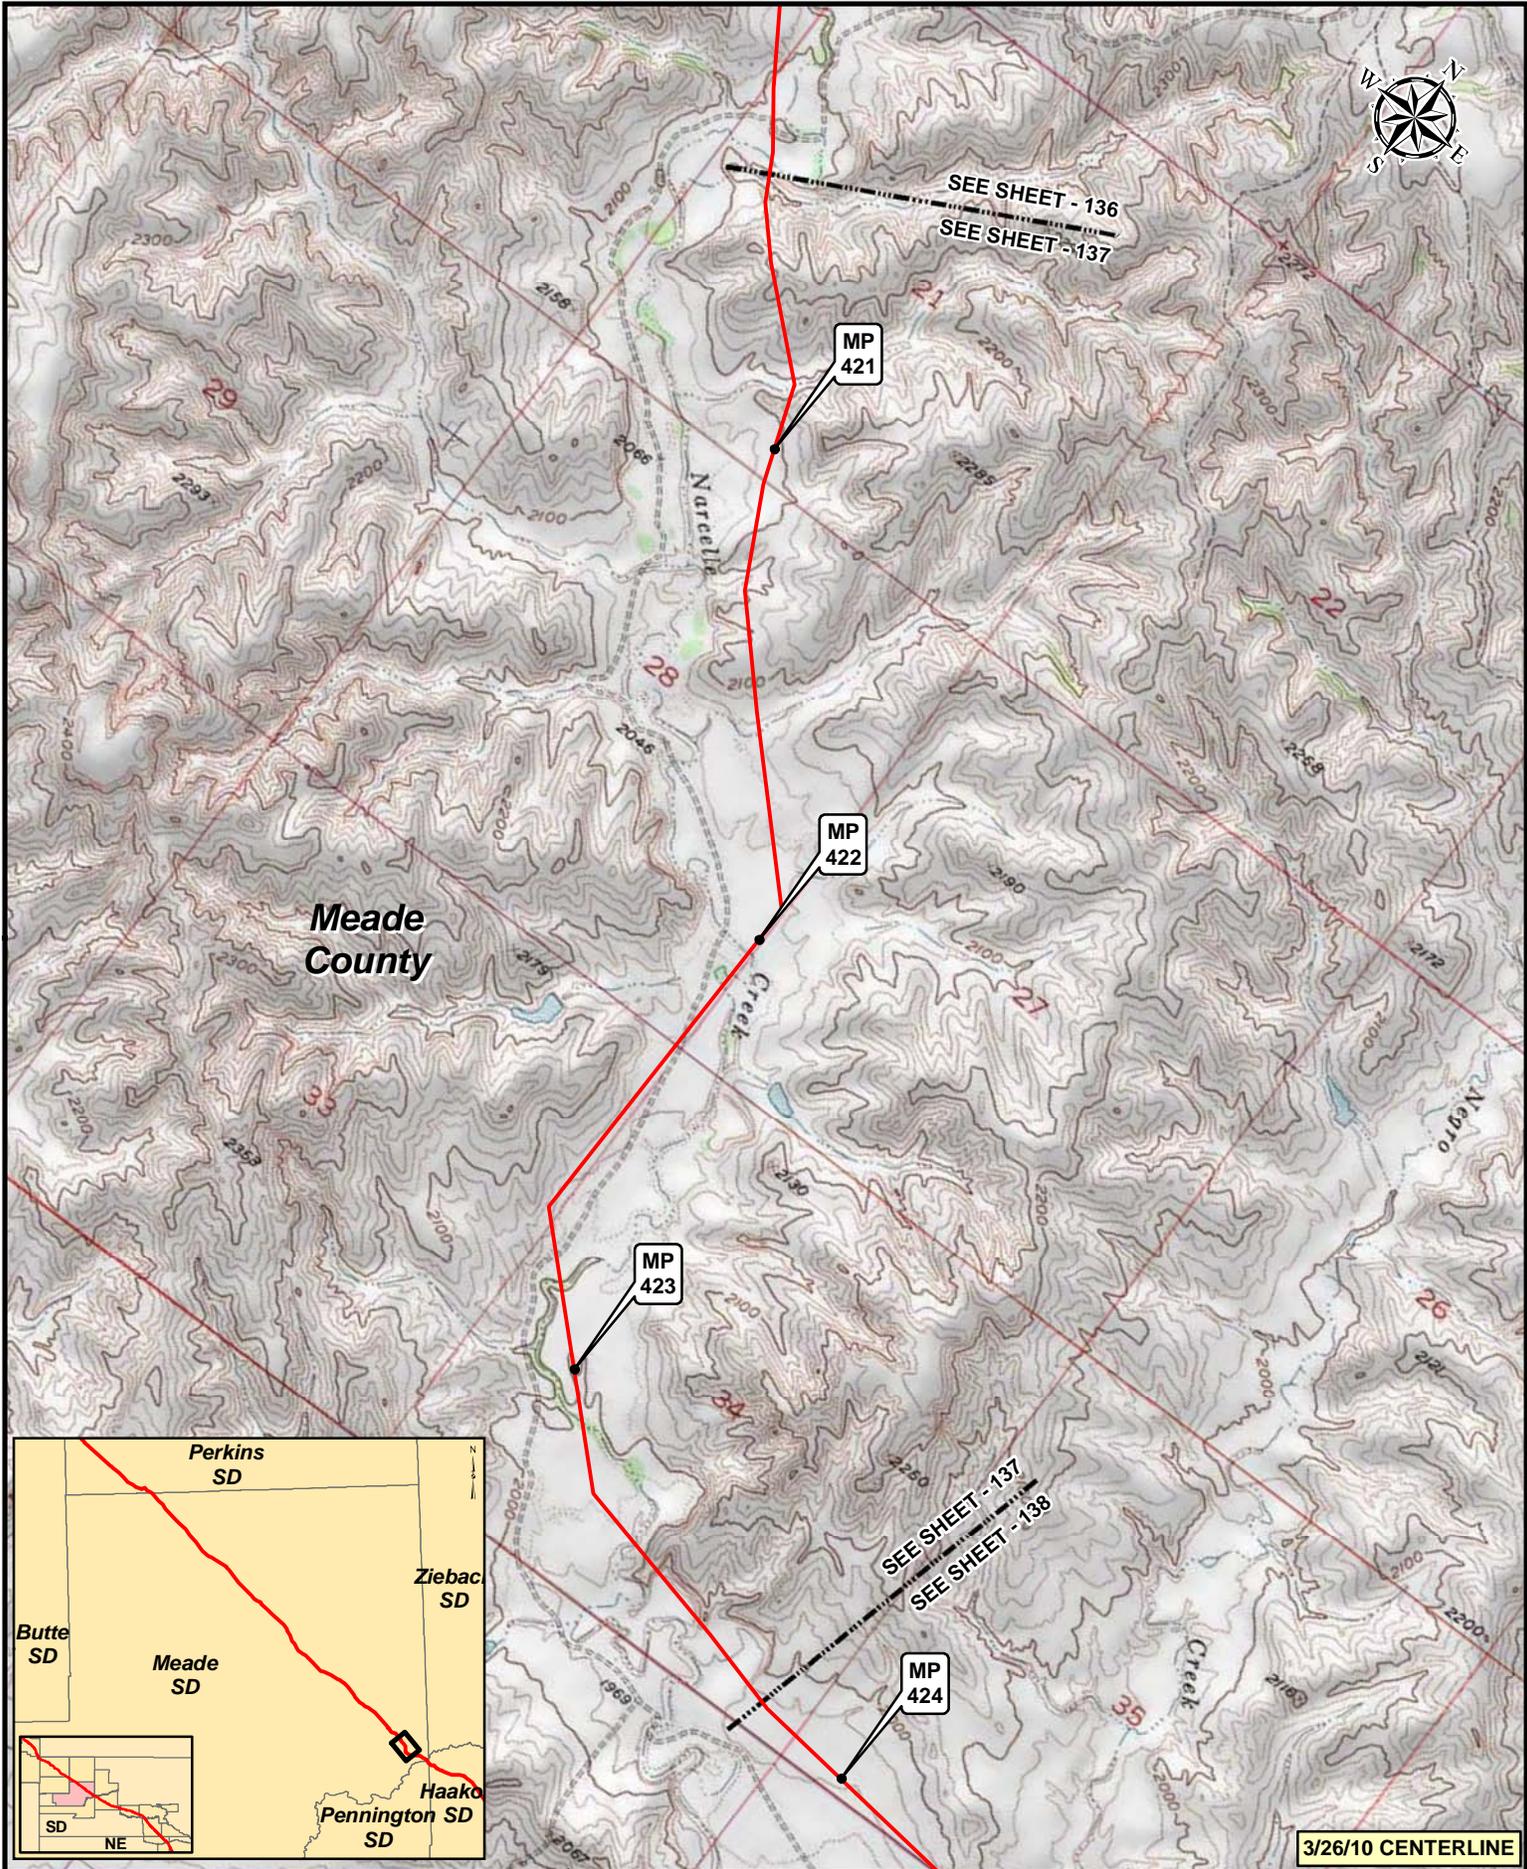

3/26/10 CENTERLINE


**Legend**

- MILEPOST
- PUMP STATION
- KEYSTONE XL PROJECT
- ⊗ VALVE

NO.	REVISION	DATE	APPR.
2	ISSUED FOR OBS COMMENT SUBMITTAL TO U.S. DEPT. OF STATE (3.26.10 CL)	5.19.10	RG
1	ISSUED FOR SUPPLEMENTAL U.S. DEPT. OF STATE FILING (2.15.09 CL)	7.6.09	RG
0	ISSUED FOR UNITED STATES DEPARTMENT OF STATE (7.31.08 CL)	11.19.08	RG



Prepared by:  
Trow ENGINEERING CONSULTANTS INC.

**TransCanada**  
In Business to deliver

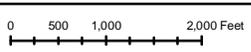

KEYSTONE XL PROJECT  
ROUTE SHEETS  
MORGAN, MONTANA TO STEELE CITY, NEBRASKA

SCALE	DATE	DRAWN	CHECKED	APPROVED	PROJECT	DRAWING NUMBER	SHEET	REVISION
1:24000	11.19.08	GS	SS	RG	50385X	XL-46-ML-2002-P-137-C	137	2

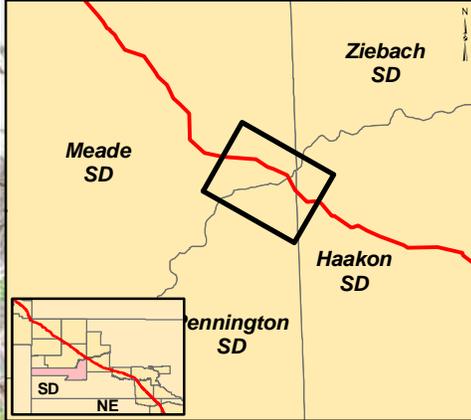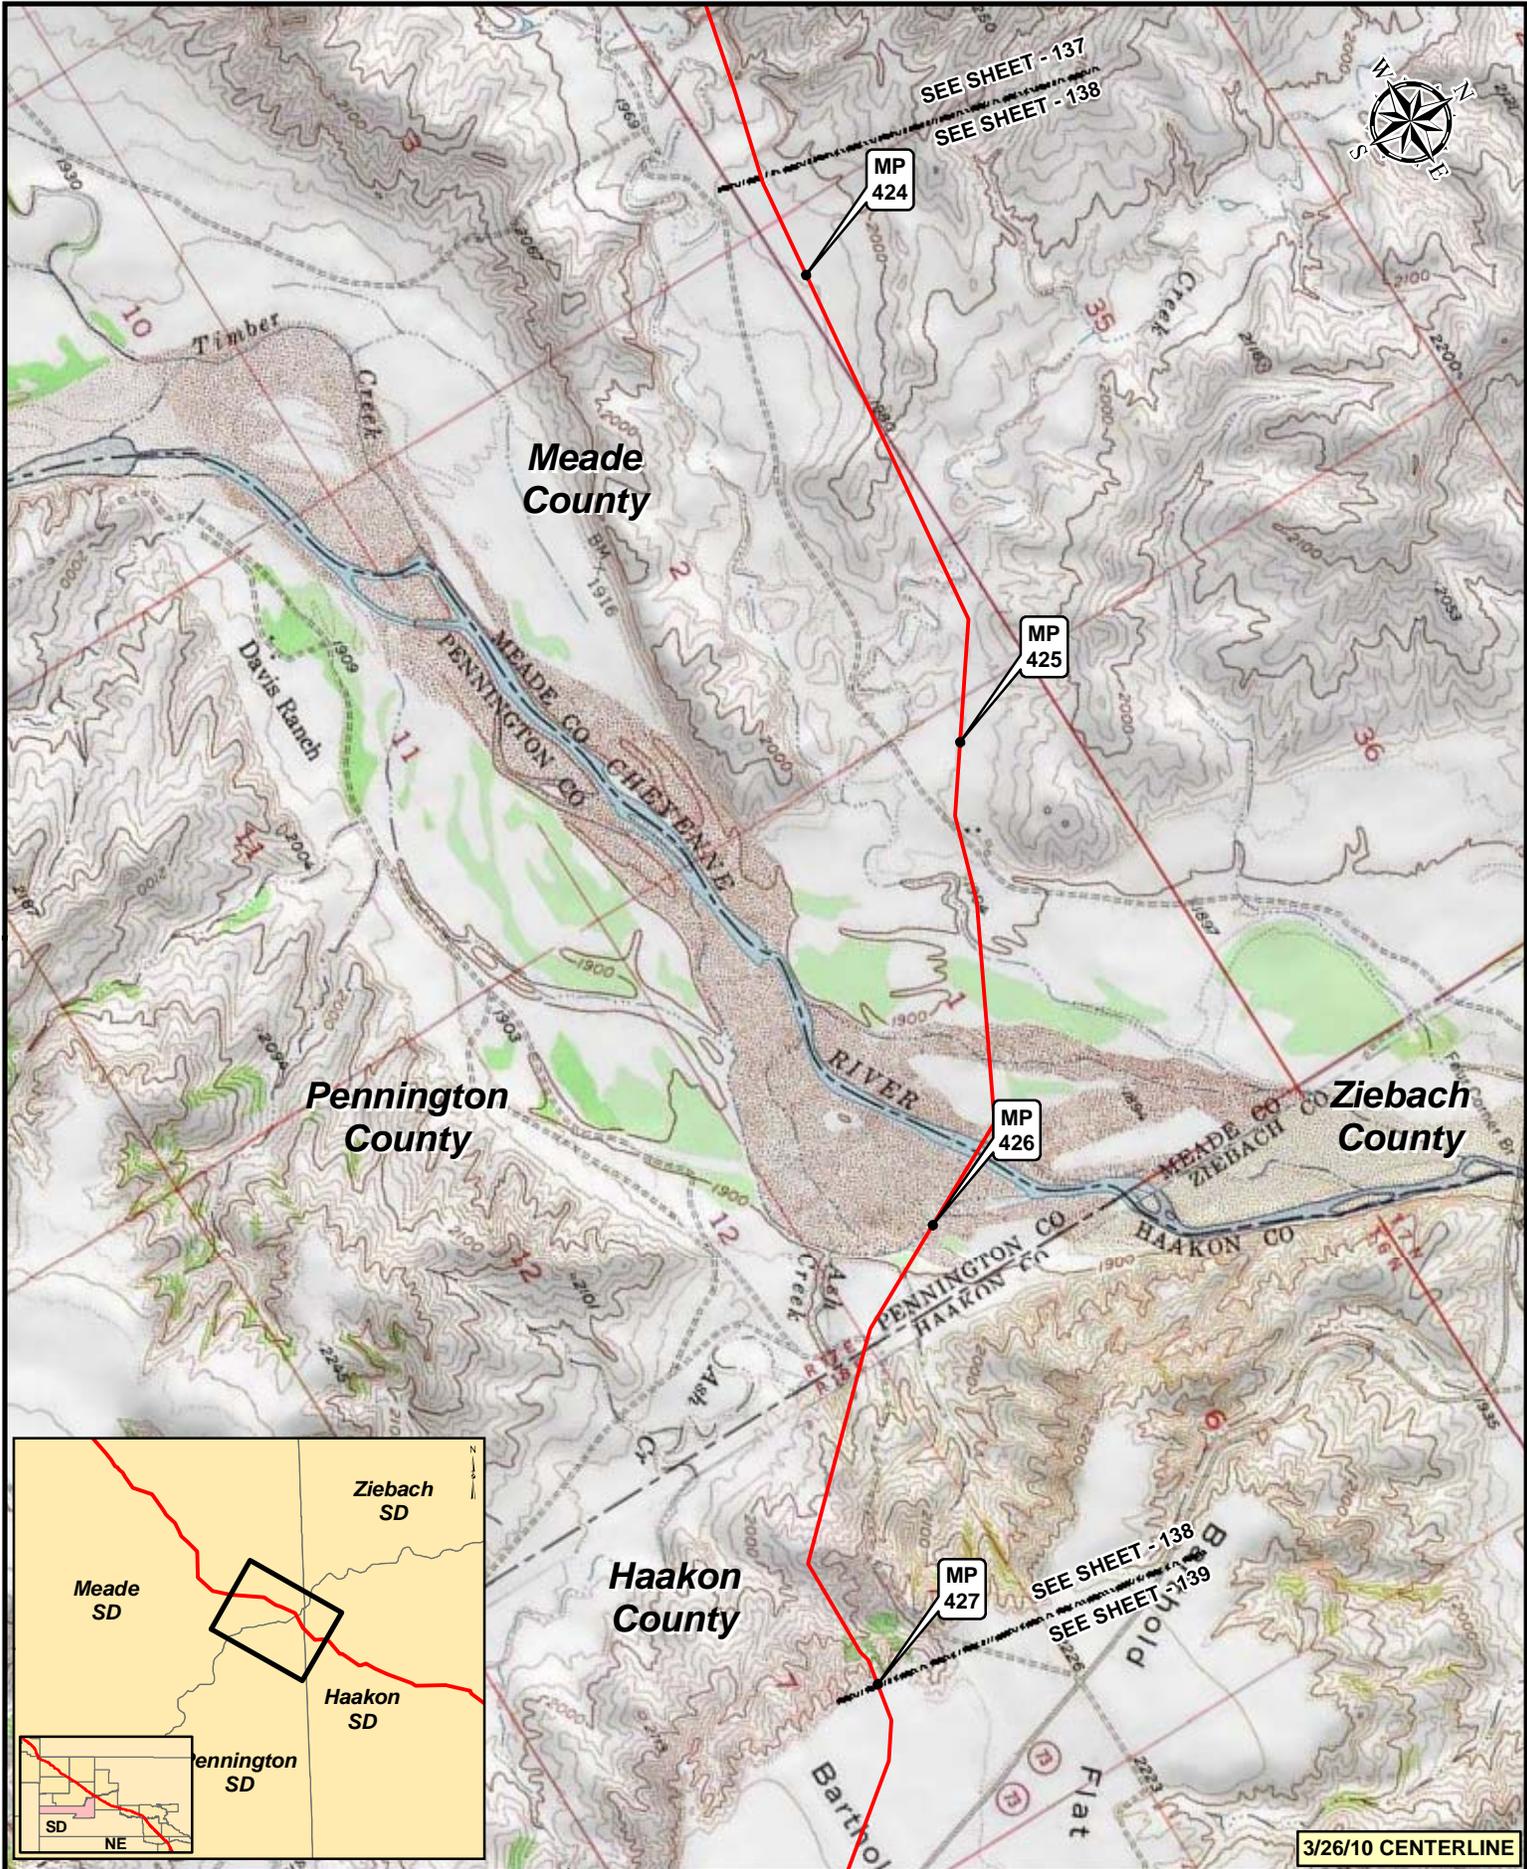


3/26/10 CENTERLINE

**Legend**

- MILEPOST
- PUMP STATION
- KEYSTONE XL PROJECT
- ⊗ VALVE


NO.	REVISION	DATE	APPR.
2	ISSUED FOR OBS COMMENT SUBMITTAL TO U.S. DEPT. OF STATE (3.26.10 CL)	5.19.10	RG
1	ISSUED FOR SUPPLEMENTAL U.S. DEPT. OF STATE FILING (2.15.09 CL)	7.6.09	RG
0	ISSUED FOR UNITED STATES DEPARTMENT OF STATE (7.31.08 CL)	11.19.08	RG

Trow ENGINEERING CONSULTANTS INC.

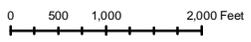

KEYSTONE XL PROJECT  
ROUTE SHEETS  
MORGAN, MONTANA TO STEELE CITY, NEBRASKA

PROJECT:	DRAWING NUMBER:	SHEET:	REVISION:
50388X	XL-46-ML-2002-P-138-C	138	2

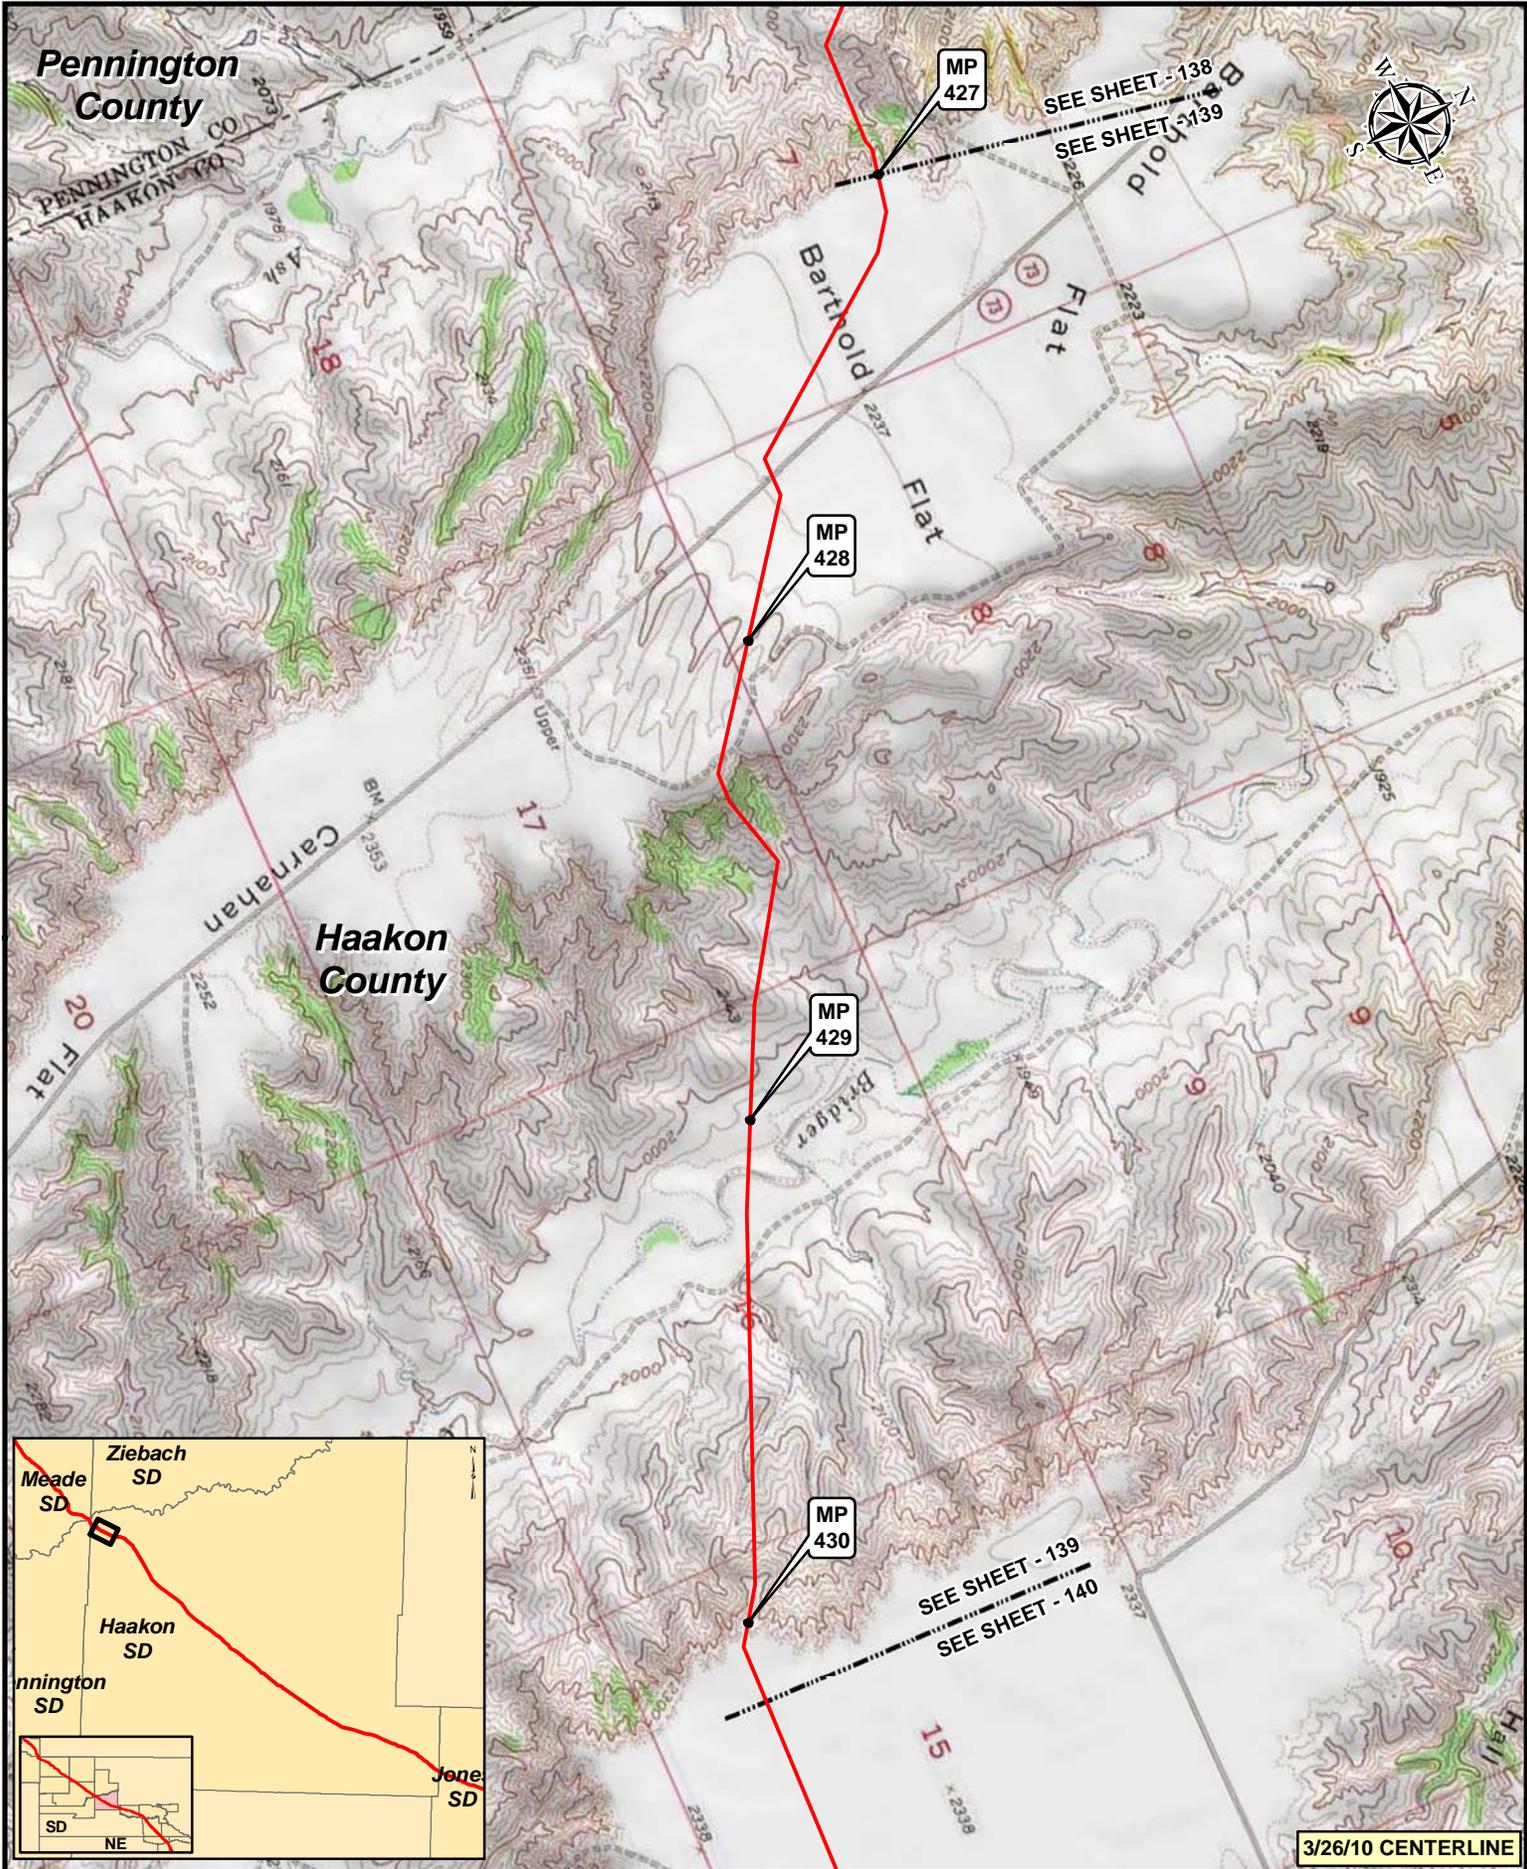

3/26/10 CENTERLINE


**Legend**

- MILEPOST
- PUMP STATION
- KEystone XL PROJECT
- ⊗ VALVE

NO.	REVISION	DATE	APPR.
2	ISSUED FOR OBS COMMENT SUBMITTAL TO U.S. DEPT. OF STATE (3.26.10 CL)	5.19.10	RG
1	ISSUED FOR SUPPLEMENTAL U.S. DEPT. OF STATE FILING (2.15.09 CL)	7.6.09	RG
0	ISSUED FOR UNITED STATES DEPARTMENT OF STATE (7.31.08 CL)	11.19.08	RG



Trow ENGINEERING CONSULTANTS INC.

TransCanada  
In Business to deliver

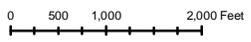

KEYSTONE XL PROJECT  
ROUTE SHEETS  
MORGAN, MONTANA TO STEELE CITY, NEBRASKA

NO.	REVISION	DATE	APPR.	SCALE	DATE	DRAWN	CHECKED	APPROVED	PROJECT:	DRAWING NUMBER	SHEET	REVISION
				1:24000	11.19.08	GS	SS	RG	50388X	XL-46-ML-2002-P-139-C	139	2

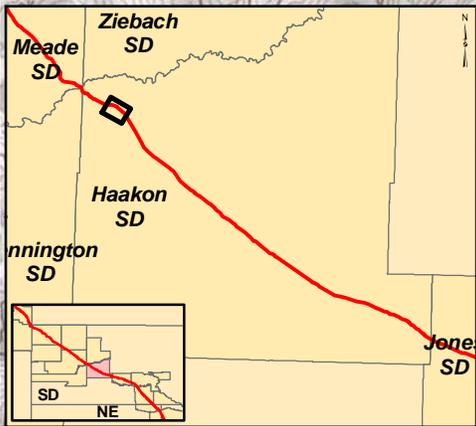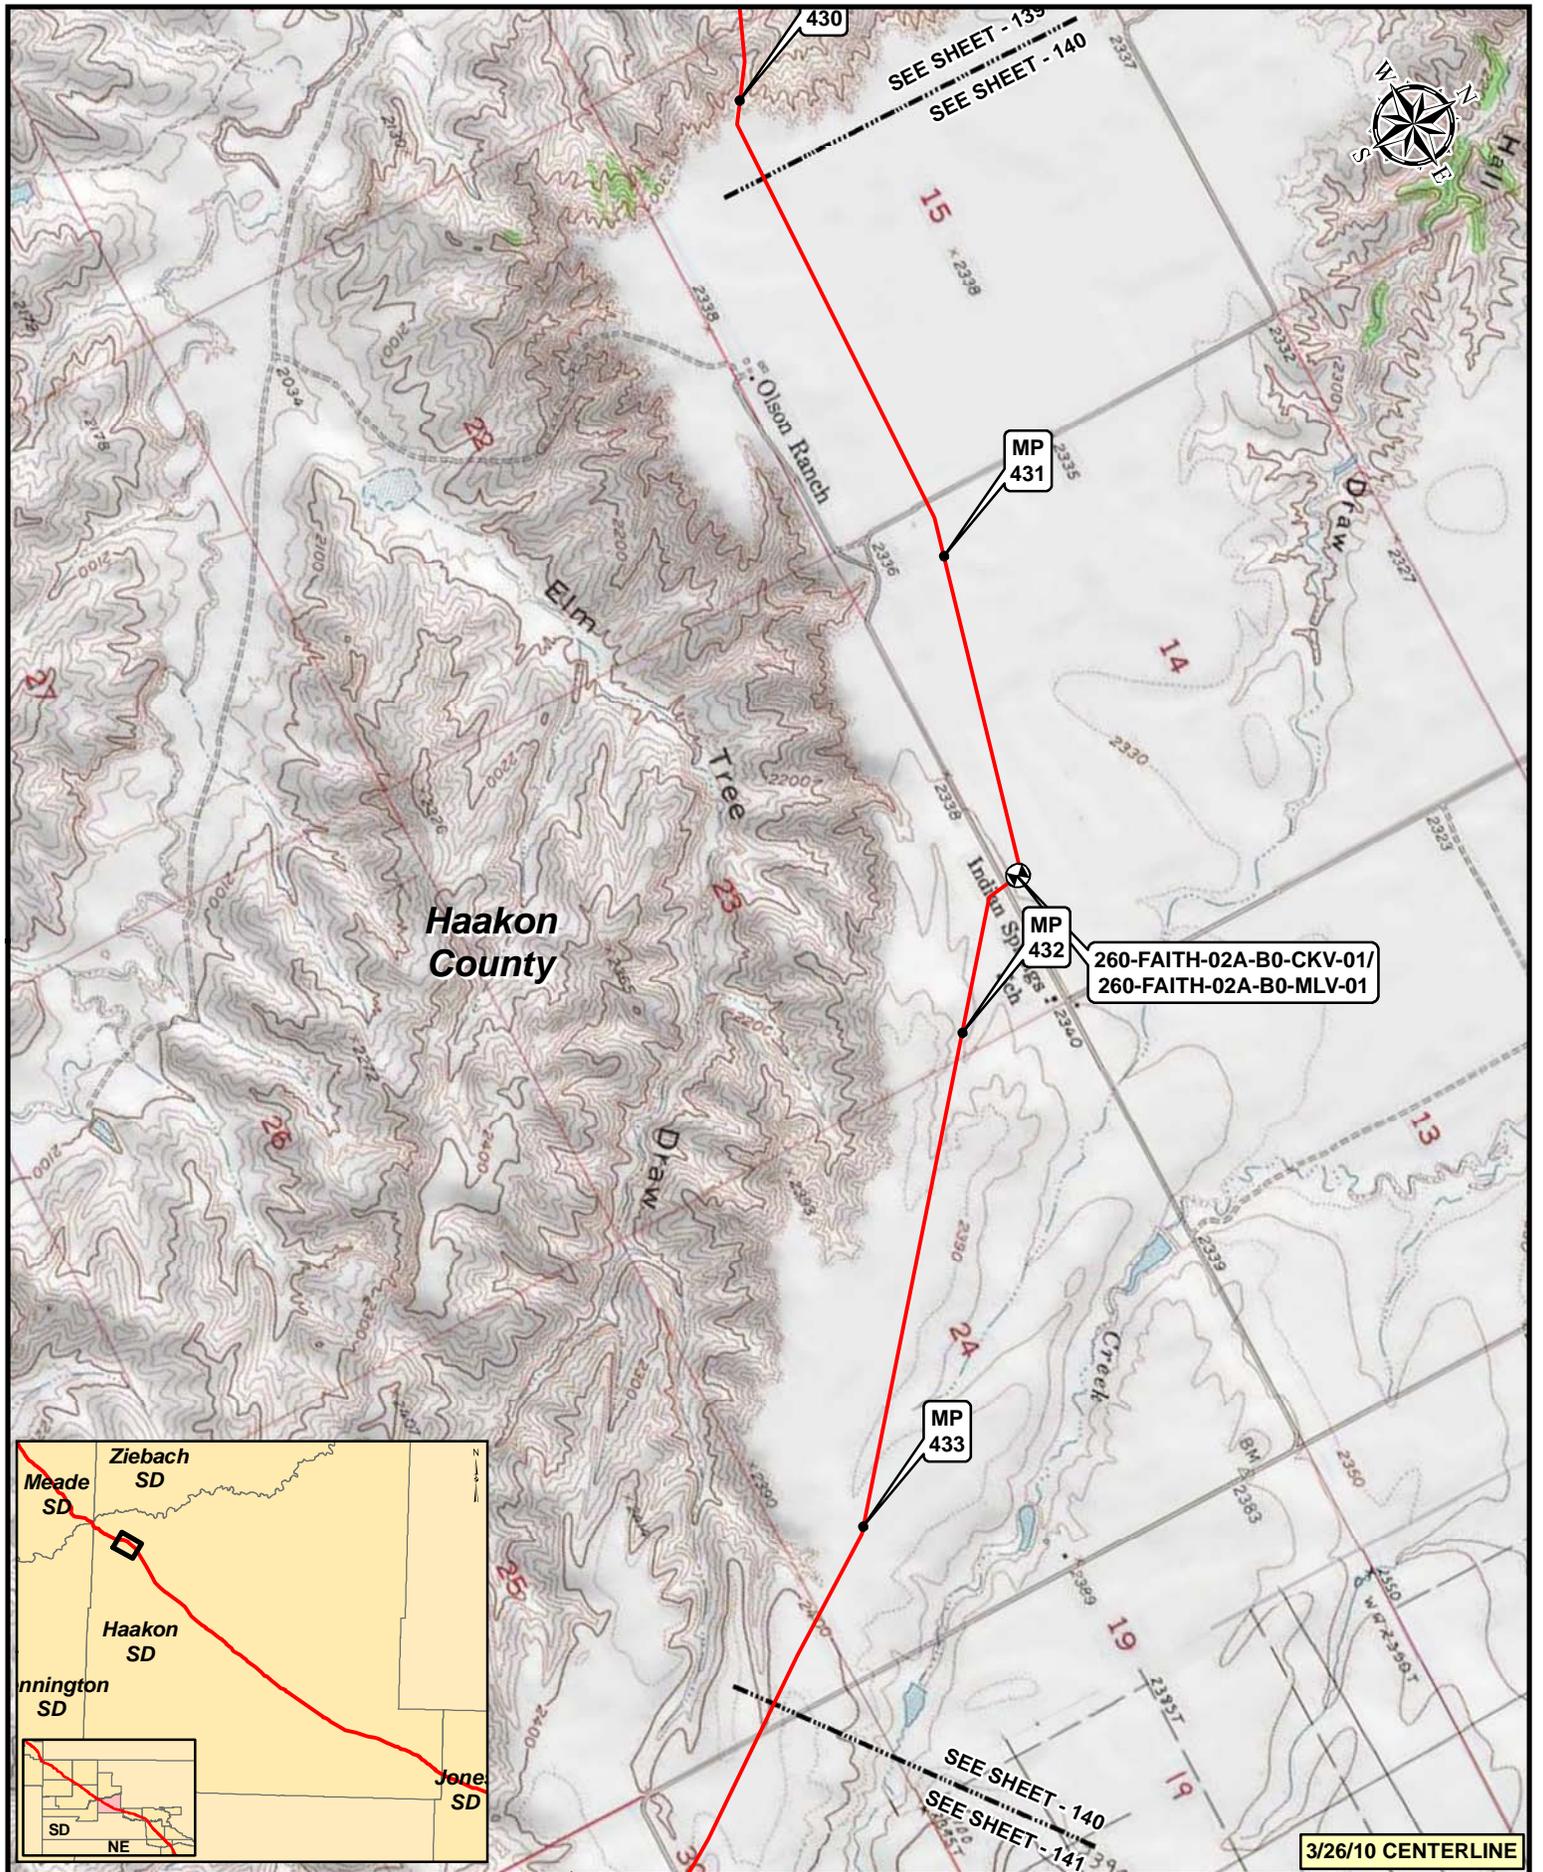

**Legend**



- MILEPOST
- PUMP STATION
- KEystone XL PROJECT
- ⊗ VALVE

NO.	REVISION	DATE	APPR.
2	ISSUED FOR OBS COMMENT SUBMITTAL TO U.S. DEPT. OF STATE (3.26.10 CL)	5.19.10	RG
1	ISSUED FOR SUPPLEMENTAL U.S. DEPT. OF STATE FILING (2.15.09 CL)	7.6.09	RG
0	ISSUED FOR UNITED STATES DEPARTMENT OF STATE (7.31.08 CL)	11.19.08	RG

SCALE	DATE	DRAWN	CHECKED	APPROVED
0 500 1,000 2,000 Feet	11.19.08	GS	SS	RG

<b>KEYSTONE XL PROJECT</b> <b>ROUTE SHEETS</b> <b>MORGAN, MONTANA TO STEELE CITY, NEBRASKA</b>							
PROJECT:	DRAWING NUMBER:	SHEET:	REVISION:	PROJECT:	DRAWING NUMBER:	SHEET:	REVISION:
50388X	XL-46-ML-2002-P-140-C	140	2				

3/26/10 CENTERLINE

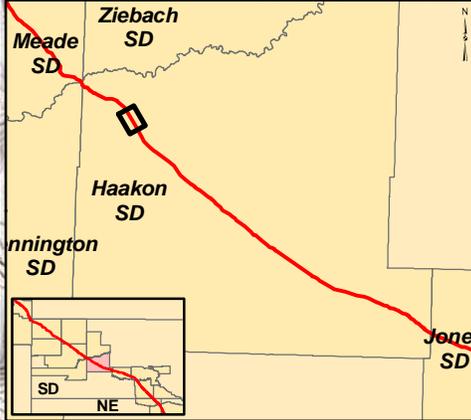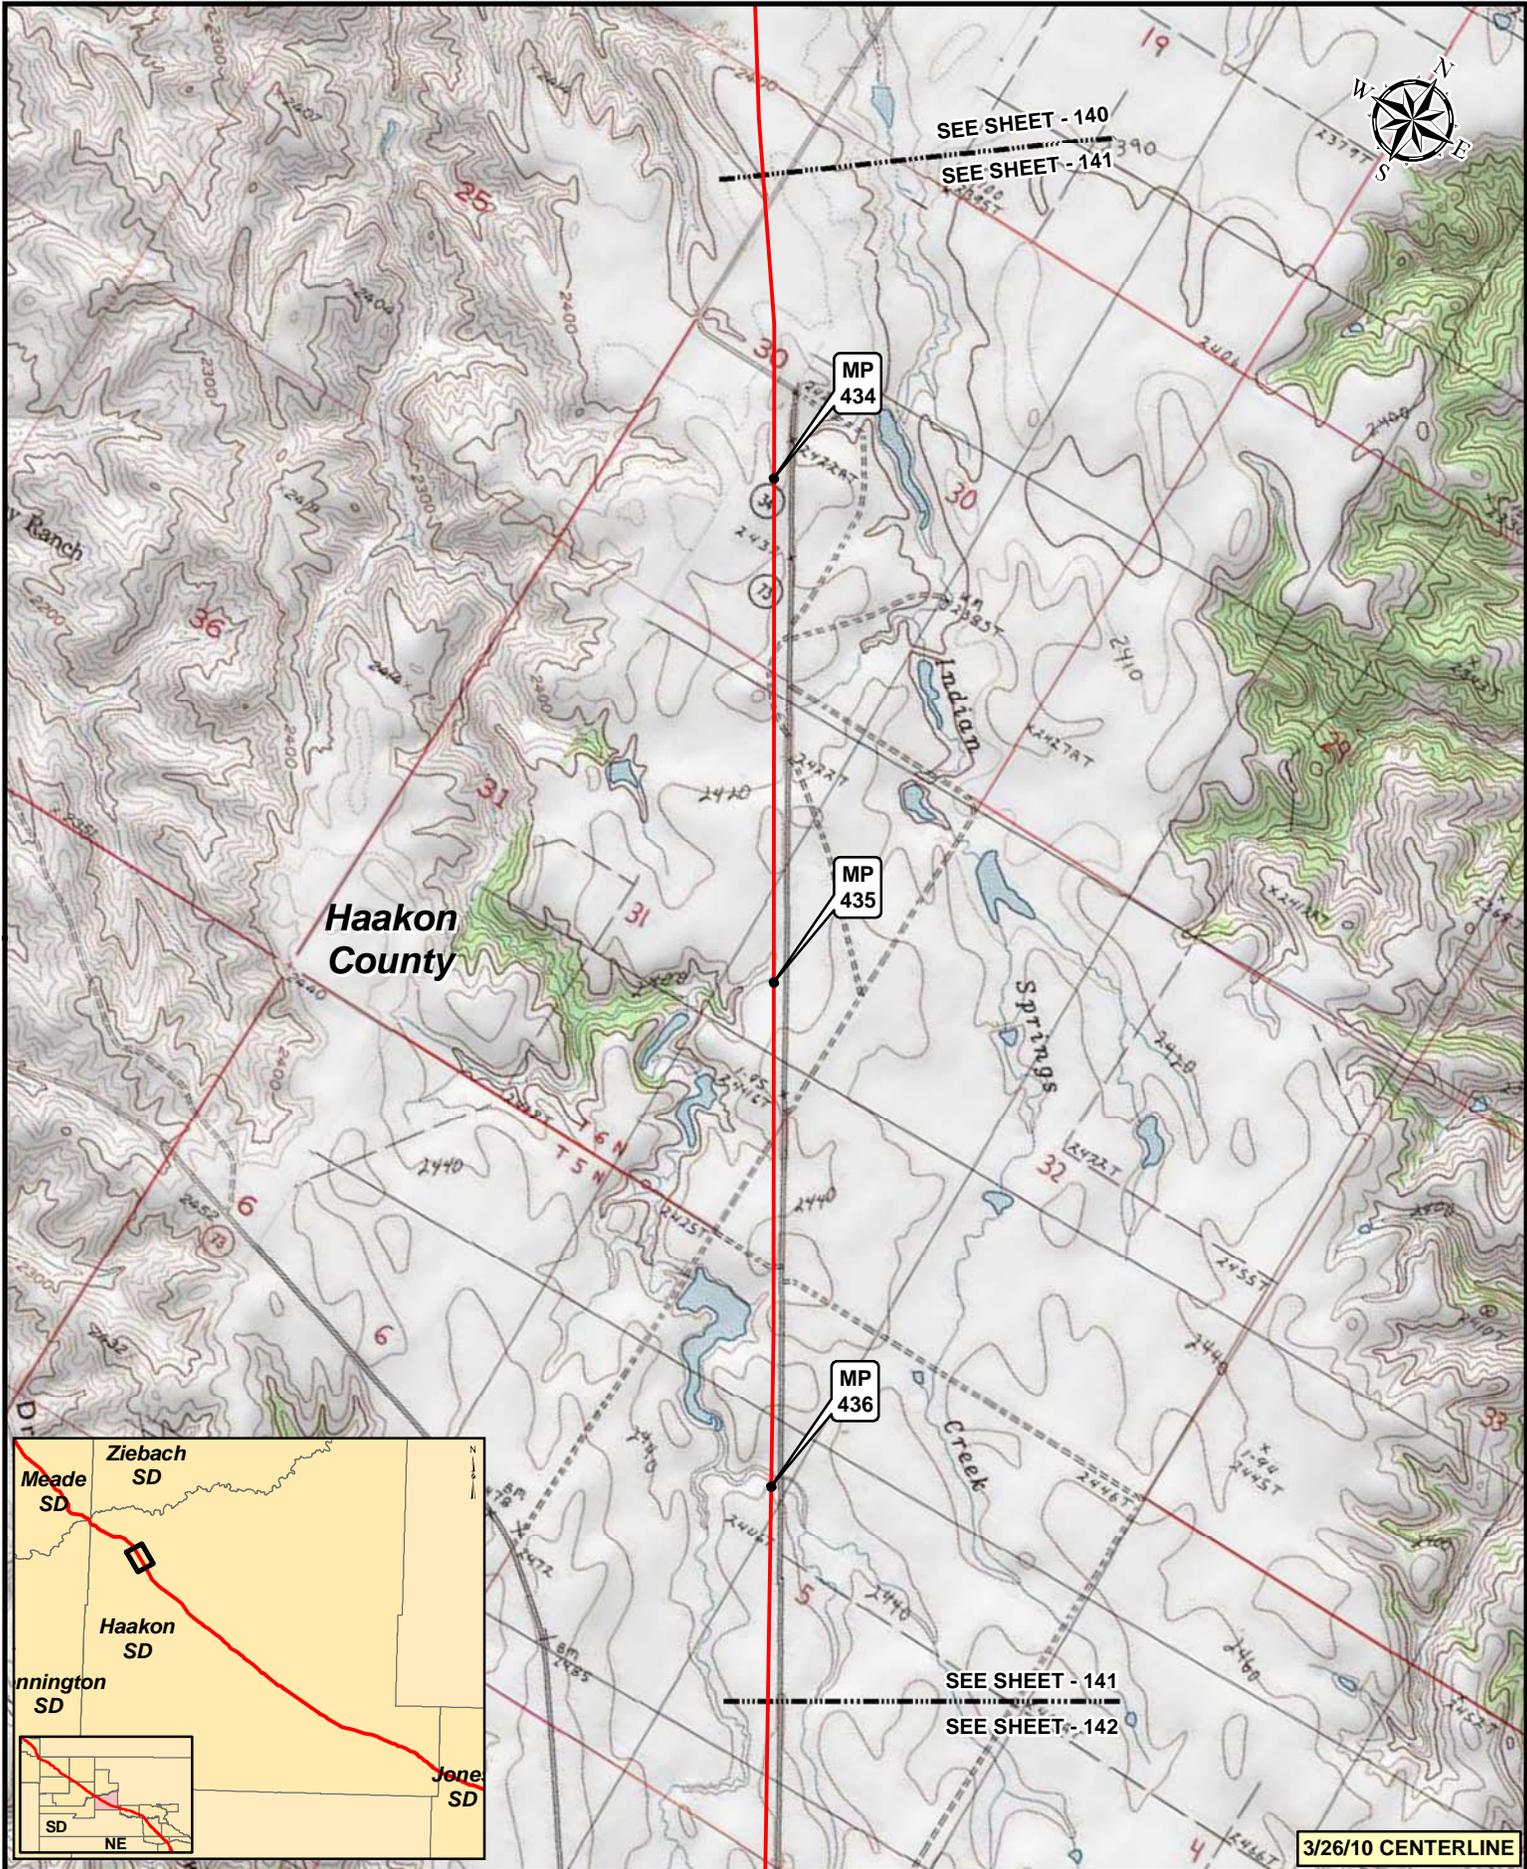


3/26/10 CENTERLINE

**Legend**

- MILEPOST
- PUMP STATION
- KEystone XL PROJECT
- ⊗ VALVE



NO.	REVISION	DATE	APPR.
2	ISSUED FOR OBS COMMENT SUBMITTAL TO U.S. DEPT. OF STATE (3.26.10 CL)	5.19.10	RG
1	ISSUED FOR SUPPLEMENTAL U.S. DEPT. OF STATE FILING (2.15.09 CL)	7.6.09	RG
0	ISSUED FOR UNITED STATES DEPARTMENT OF STATE (7.31.08 CL)	11.19.08	RG

Trow ENGINEERING CONSULTANTS INC.

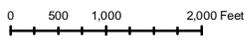

KEYSTONE XL PROJECT  
ROUTE SHEETS  
MORGAN, MONTANA TO STEELE CITY, NEBRASKA

SCALE	DATE	DRAWN	CHECKED	APPROVED	PROJECT	DRAWING NUMBER	SHEET	REVISION
1:24,000	11.19.08	GS	SS	RG	50388X	XL-46-ML-2002-P-141-C	141	2

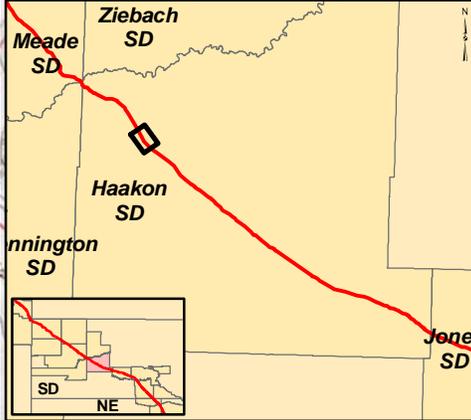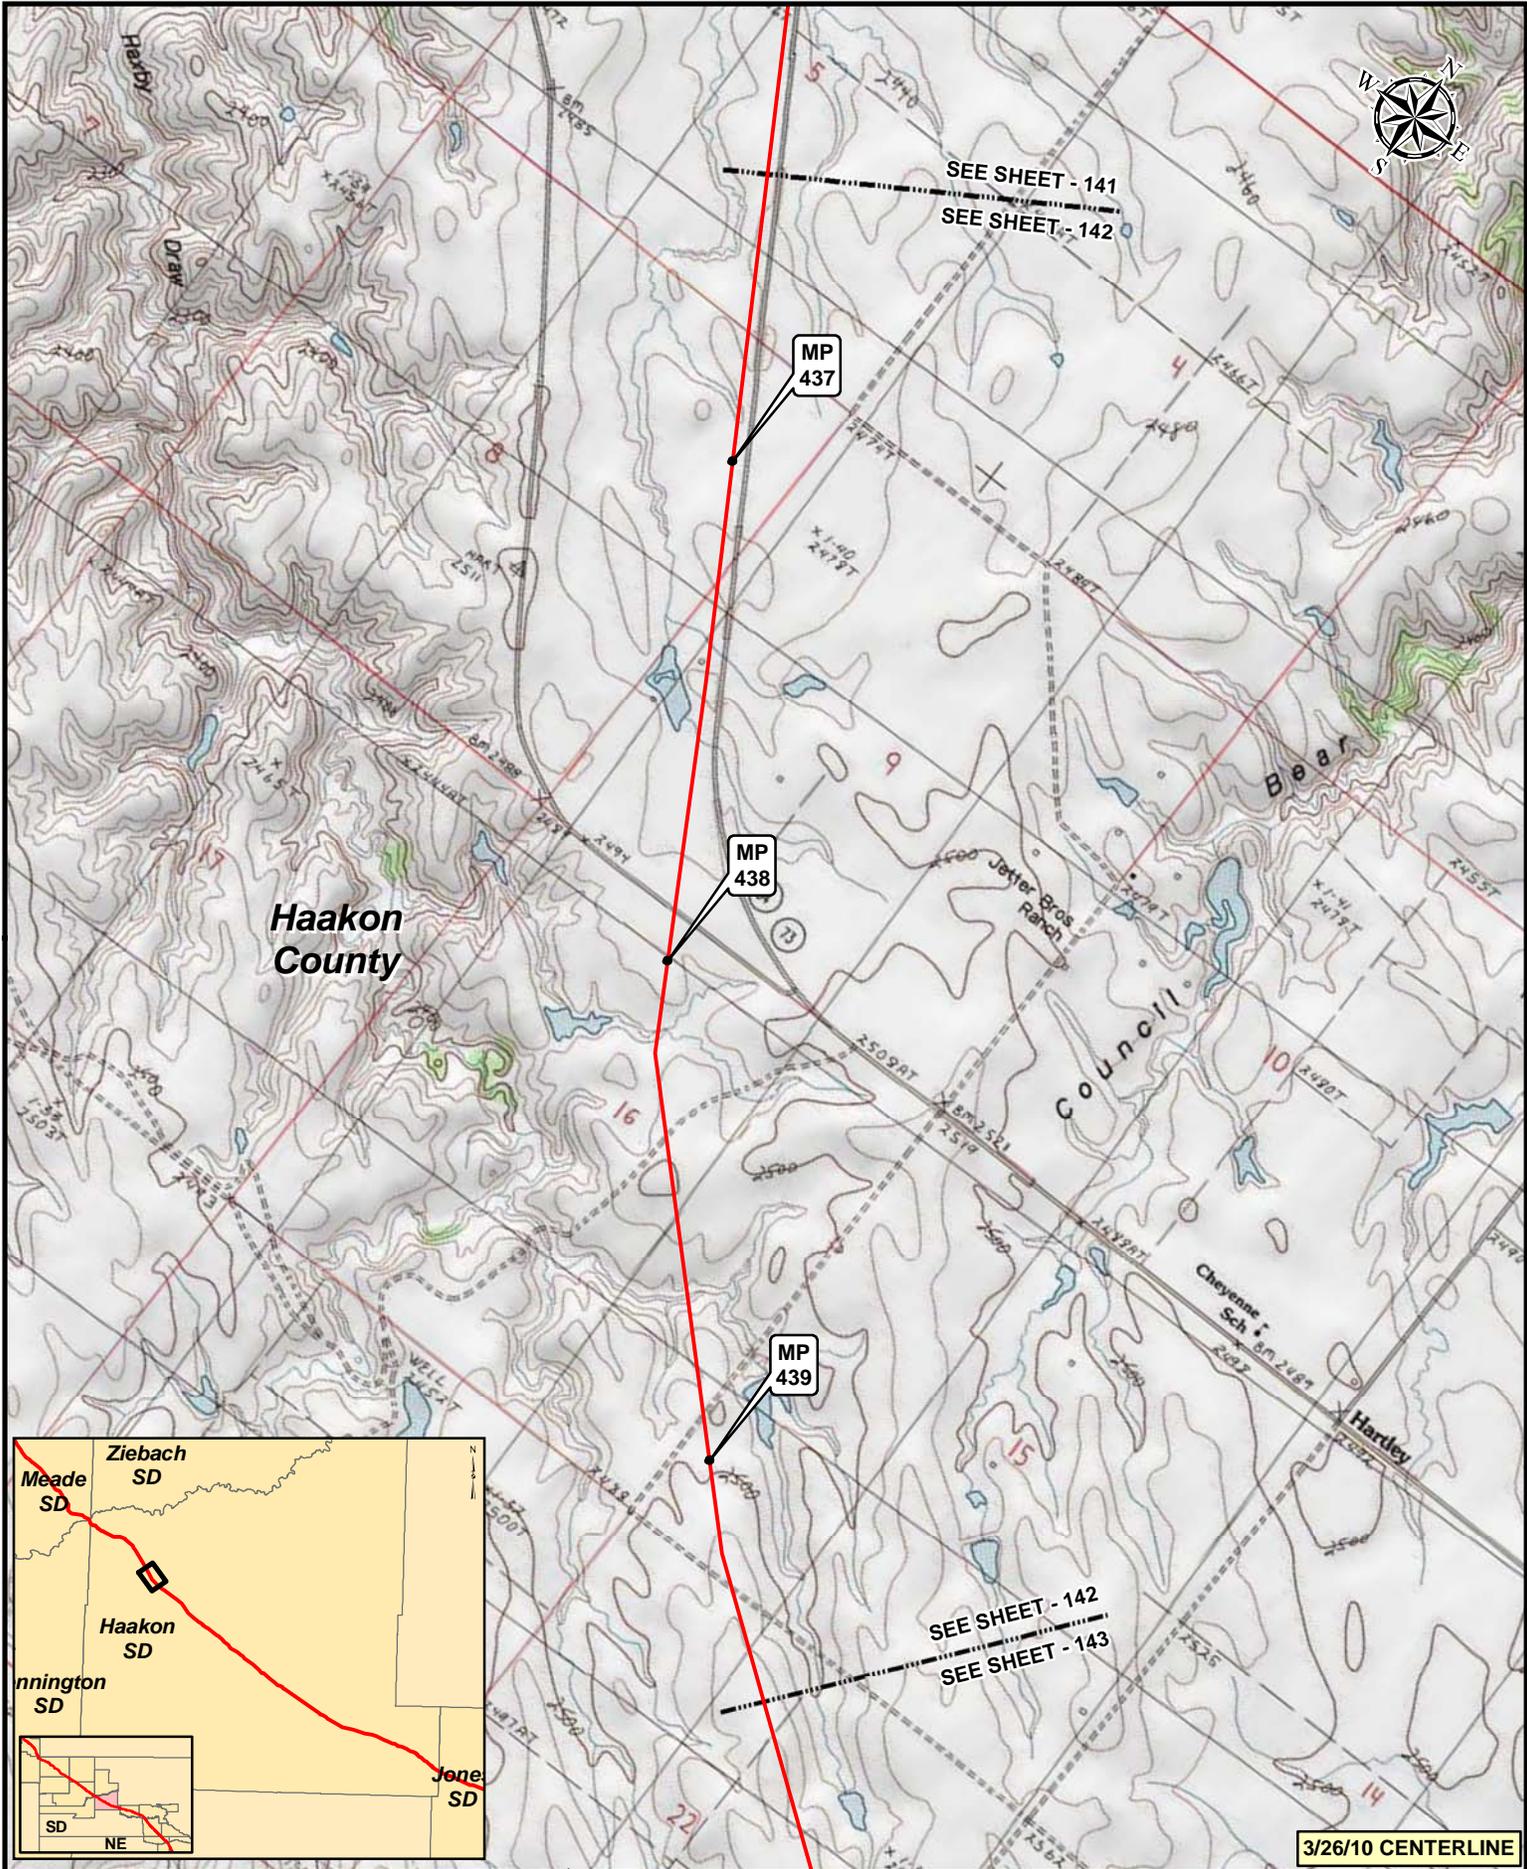

3/26/10 CENTERLINE


**Legend**

- MILEPOST
- PUMP STATION
- KEystone XL PROJECT
- ⊗ VALVE

NO.	REVISION	DATE	APPR.
2	ISSUED FOR OBS COMMENT SUBMITTAL TO U.S. DEPT. OF STATE (3.26.10 CL)	5.19.10	RG
1	ISSUED FOR SUPPLEMENTAL U.S. DEPT. OF STATE FILING (2.15.09 CL)	7.6.09	RG
0	ISSUED FOR UNITED STATES DEPARTMENT OF STATE (7.31.08 CL)	11.19.08	RG

Trow ENGINEERING CONSULTANTS INC.

TransCanada  
In Business to deliver

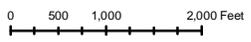

KEYSTONE XL PROJECT  
ROUTE SHEETS  
MORGAN, MONTANA TO STEELE CITY, NEBRASKA

SCALE	DATE	DRAWN	CHECKED	APPROVED	PROJECT	DRAWING NUMBER	SHEET	REVISION
1:24000	11.19.08	GS	SS	RG	50388X	XL-46-ML-2002-P-142-C	142	2



SEE SHEET - 142

SEE SHEET - 143

MP 440

PS-18  
Haakon

MP 441

Haakon  
County

MP 442

SEE SHEET - 143

SEE SHEET - 144




3/26/10 CENTERLINE

**Legend**

- MILEPOST
- PUMP STATION
- KEYSTONE XL PROJECT
- ⊗ VALVE

NO.	REVISION	DATE	APPR.
2	ISSUED FOR OBS COMMENT SUBMITTAL TO U.S. DEPT. OF STATE (3.26.10 CL)	5.19.10	RG
1	ISSUED FOR SUPPLEMENTAL U.S. DEPT. OF STATE FILING (2.15.09 CL)	7.6.09	RG
0	ISSUED FOR UNITED STATES DEPARTMENT OF STATE (7.31.08 CL)	11.19.08	RG

Trow ENGINEERING CONSULTANTS INC.

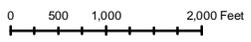

KEYSTONE XL PROJECT  
ROUTE SHEETS  
MORGAN, MONTANA TO STEELE CITY, NEBRASKA

SCALE	DATE	DRAWN	CHECKED	APPROVED	PROJECT	DRAWING NUMBER	SHEET	REVISION
1:24000	11.19.08	GS	SS	RG	50388X	XL-46-ML-2002-P-143-C	143	2



SEE SHEET - 143  
SEE SHEET - 144

MP 443


MP 444

MP 445

Haakon County

Plum

SEE SHEET - 144  
SEE SHEET - 145

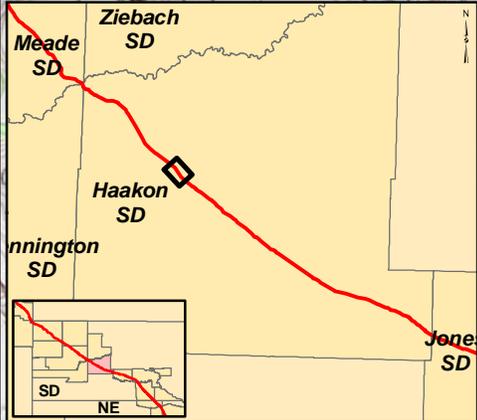

3/26/10 CENTERLINE


**Legend**

- MILEPOST
- PUMP STATION
- KEYSTONE XL PROJECT
- ⊗ VALVE

NO.	REVISION	DATE	APPR.
2	ISSUED FOR OBS COMMENT SUBMITTAL TO U.S. DEPT. OF STATE (3.26.10 CL)	5.19.10	RG
1	ISSUED FOR SUPPLEMENTAL U.S. DEPT. OF STATE FILING (2.15.09 CL)	7.6.09	RG
0	ISSUED FOR UNITED STATES DEPARTMENT OF STATE (7.31.08 CL)	11.19.08	RG

Trow ENGINEERING CONSULTANTS INC.

TransCanada  
In Business to deliver

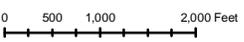

KEYSTONE XL PROJECT  
ROUTE SHEETS  
MORGAN, MONTANA TO STEELE CITY, NEBRASKA

SCALE	DATE	DRAWN	CHECKED	APPROVED	PROJECT	DRAWING NUMBER	SHEET	REVISION
1:24000	11.19.08	GS	SS	RG	50388X	XL-46-ML-2002-P-144-C	144	2



SEE SHEET - 144  
SEE SHEET - 145

MP 446

MP 447

MP 448

MP 449

Haakon County

SEE SHEET - 145  
SEE SHEET - 146



3/26/10 CENTERLINE


**Legend**

- MILEPOST
- PUMP STATION
- KEystone XL PROJECT
- ⊗ VALVE

NO.	REVISION	DATE	APPR.
2	ISSUED FOR OBS COMMENT SUBMITTAL TO U.S. DEPT. OF STATE (3.26.10 CL)	5.19.10	RG
1	ISSUED FOR SUPPLEMENTAL U.S. DEPT. OF STATE FILING (2.15.09 CL)	7.6.09	RG
0	ISSUED FOR UNITED STATES DEPARTMENT OF STATE (7.31.08 CL)	11.19.08	RG



Trow ENGINEERING CONSULTANTS INC.

TransCanada  
In Business to deliver

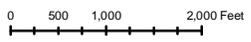

KEYSTONE XL PROJECT  
ROUTE SHEETS  
MORGAN, MONTANA TO STEELE CITY, NEBRASKA

SCALE	DATE	DRAWN	CHECKED	APPROVED	PROJECT:	DRAWING NUMBER	SHEET	REVISION
1:24000	11.19.08	GS	SS	RG	50388X	XL-46-ML-2002-P-145-C	145	2

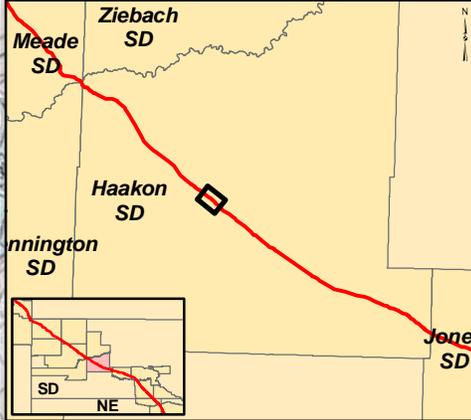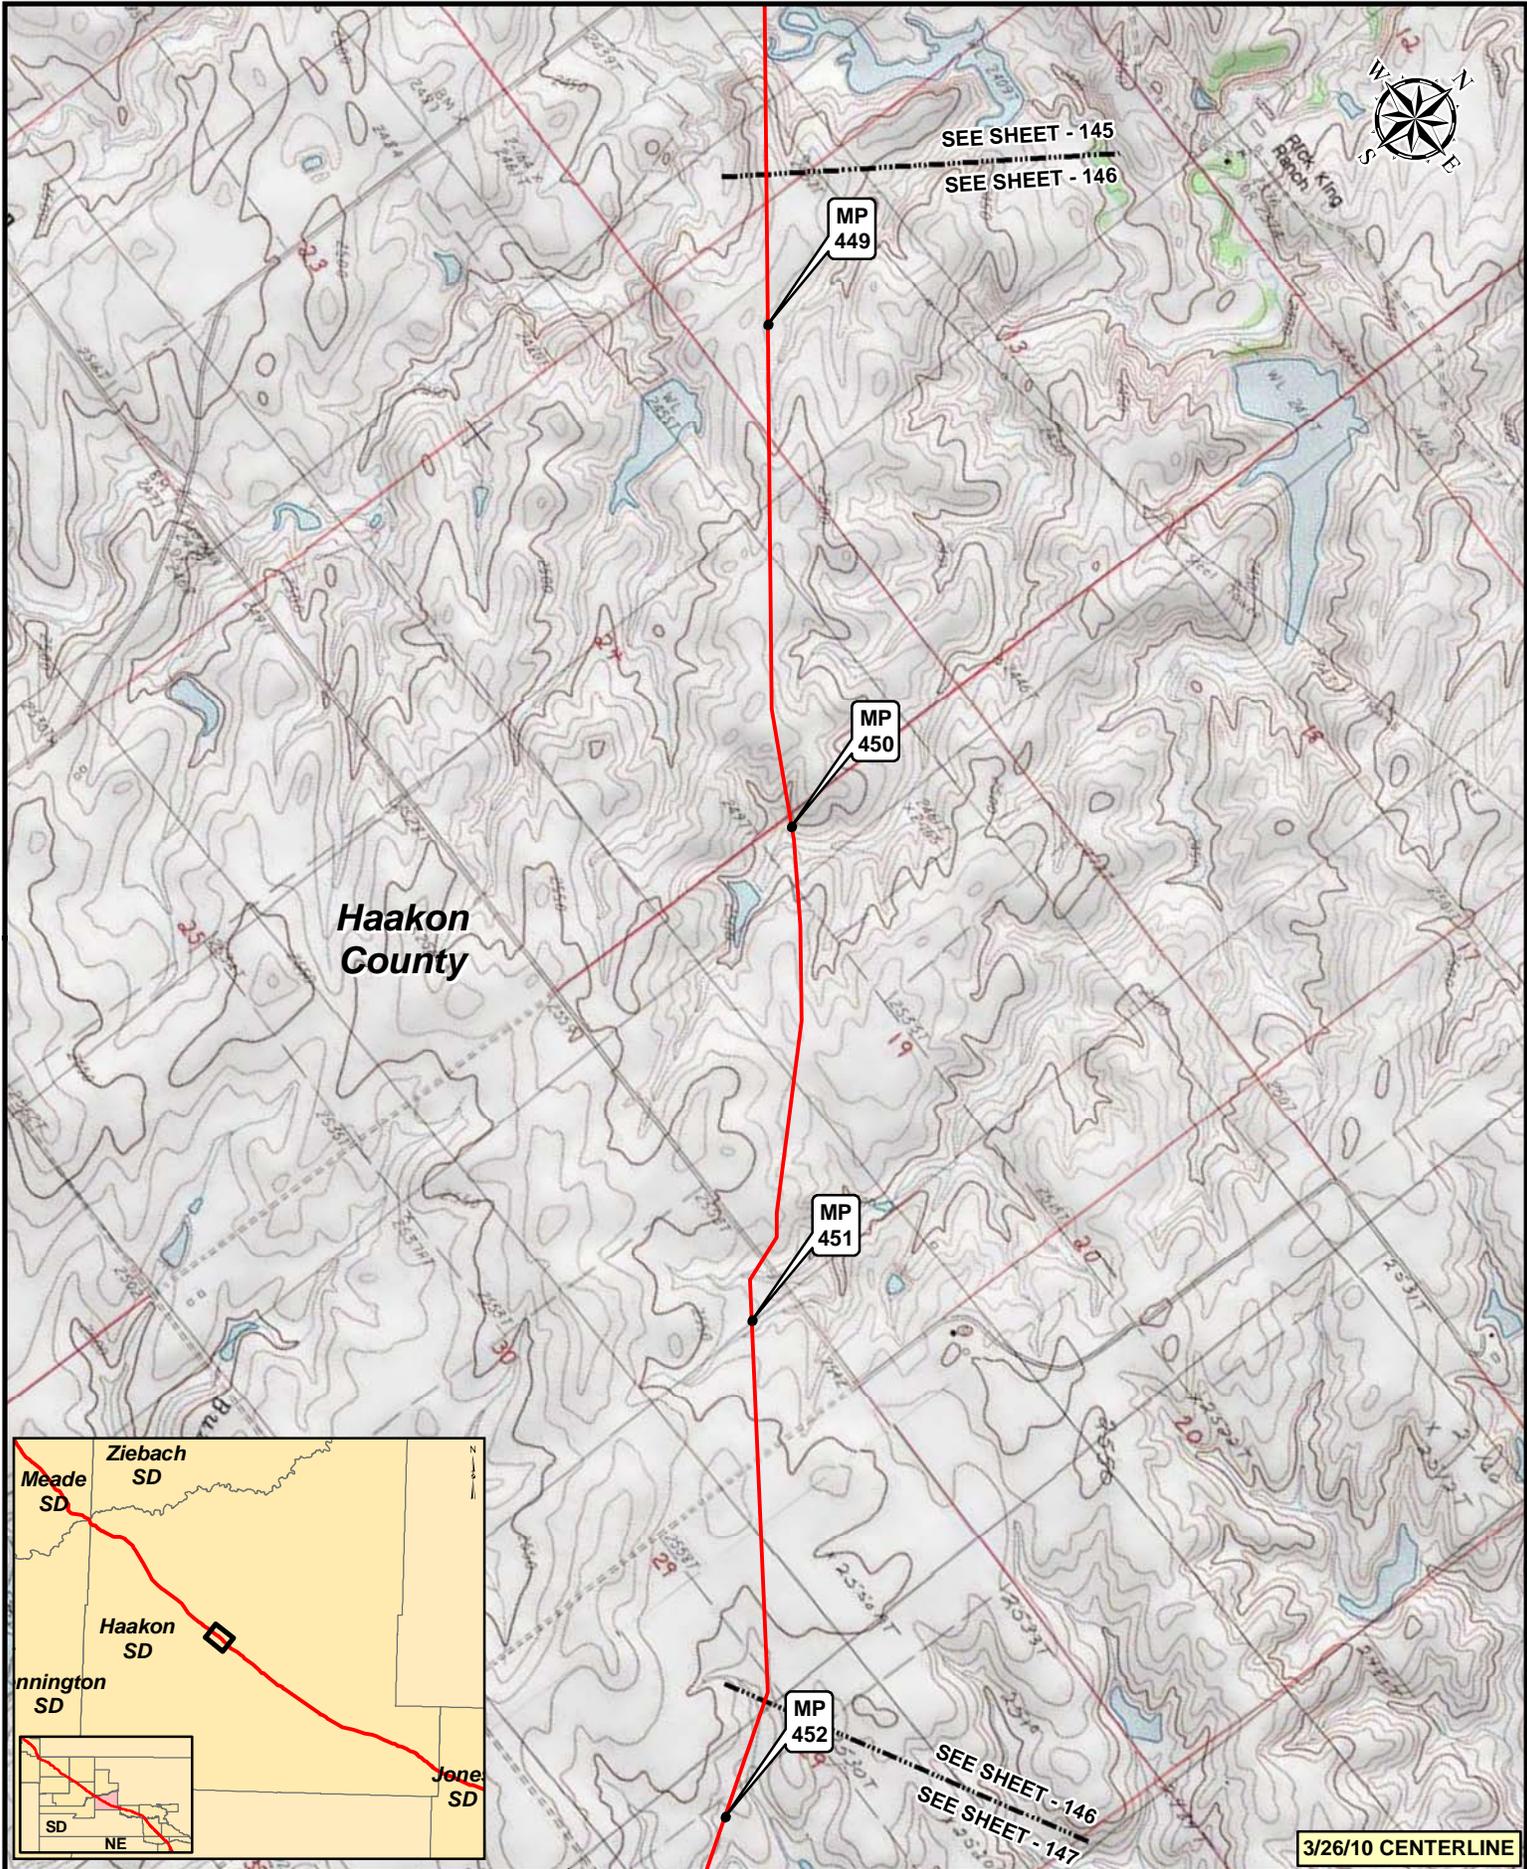

**Legend**

- MILEPOST
- PUMP STATION
- KEystone XL PROJECT
- ⊗ VALVE

NO.	REVISION	DATE	APPR.
2	ISSUED FOR OBS COMMENT SUBMITTAL TO U.S. DEPT. OF STATE (3.26.10 CL)	5.19.10	RG
1	ISSUED FOR SUPPLEMENTAL U.S. DEPT. OF STATE FILING (2.15.09 CL)	7.6.09	RG
0	ISSUED FOR UNITED STATES DEPARTMENT OF STATE (7.31.08 CL)	11.19.08	RG

Prepared by:  
Trow ENGINEERING CONSULTANTS INC.

0 500 1,000 2,000 Feet


SCALE	DATE	DRAWN	CHECKED	APPROVED
1:24,000	11.19.08	GS	SS	RG

3/26/10 CENTERLINE

**TransCanada**  
In Business to deliver

**KEYSTONE XL PROJECT  
ROUTE SHEETS  
MORGAN, MONTANA TO STEELE CITY, NEBRASKA**

PROJECT:	DRAWING NUMBER	SHEET	REVISION
50388X	XL-46-ML-2002-P-146-C	146	2

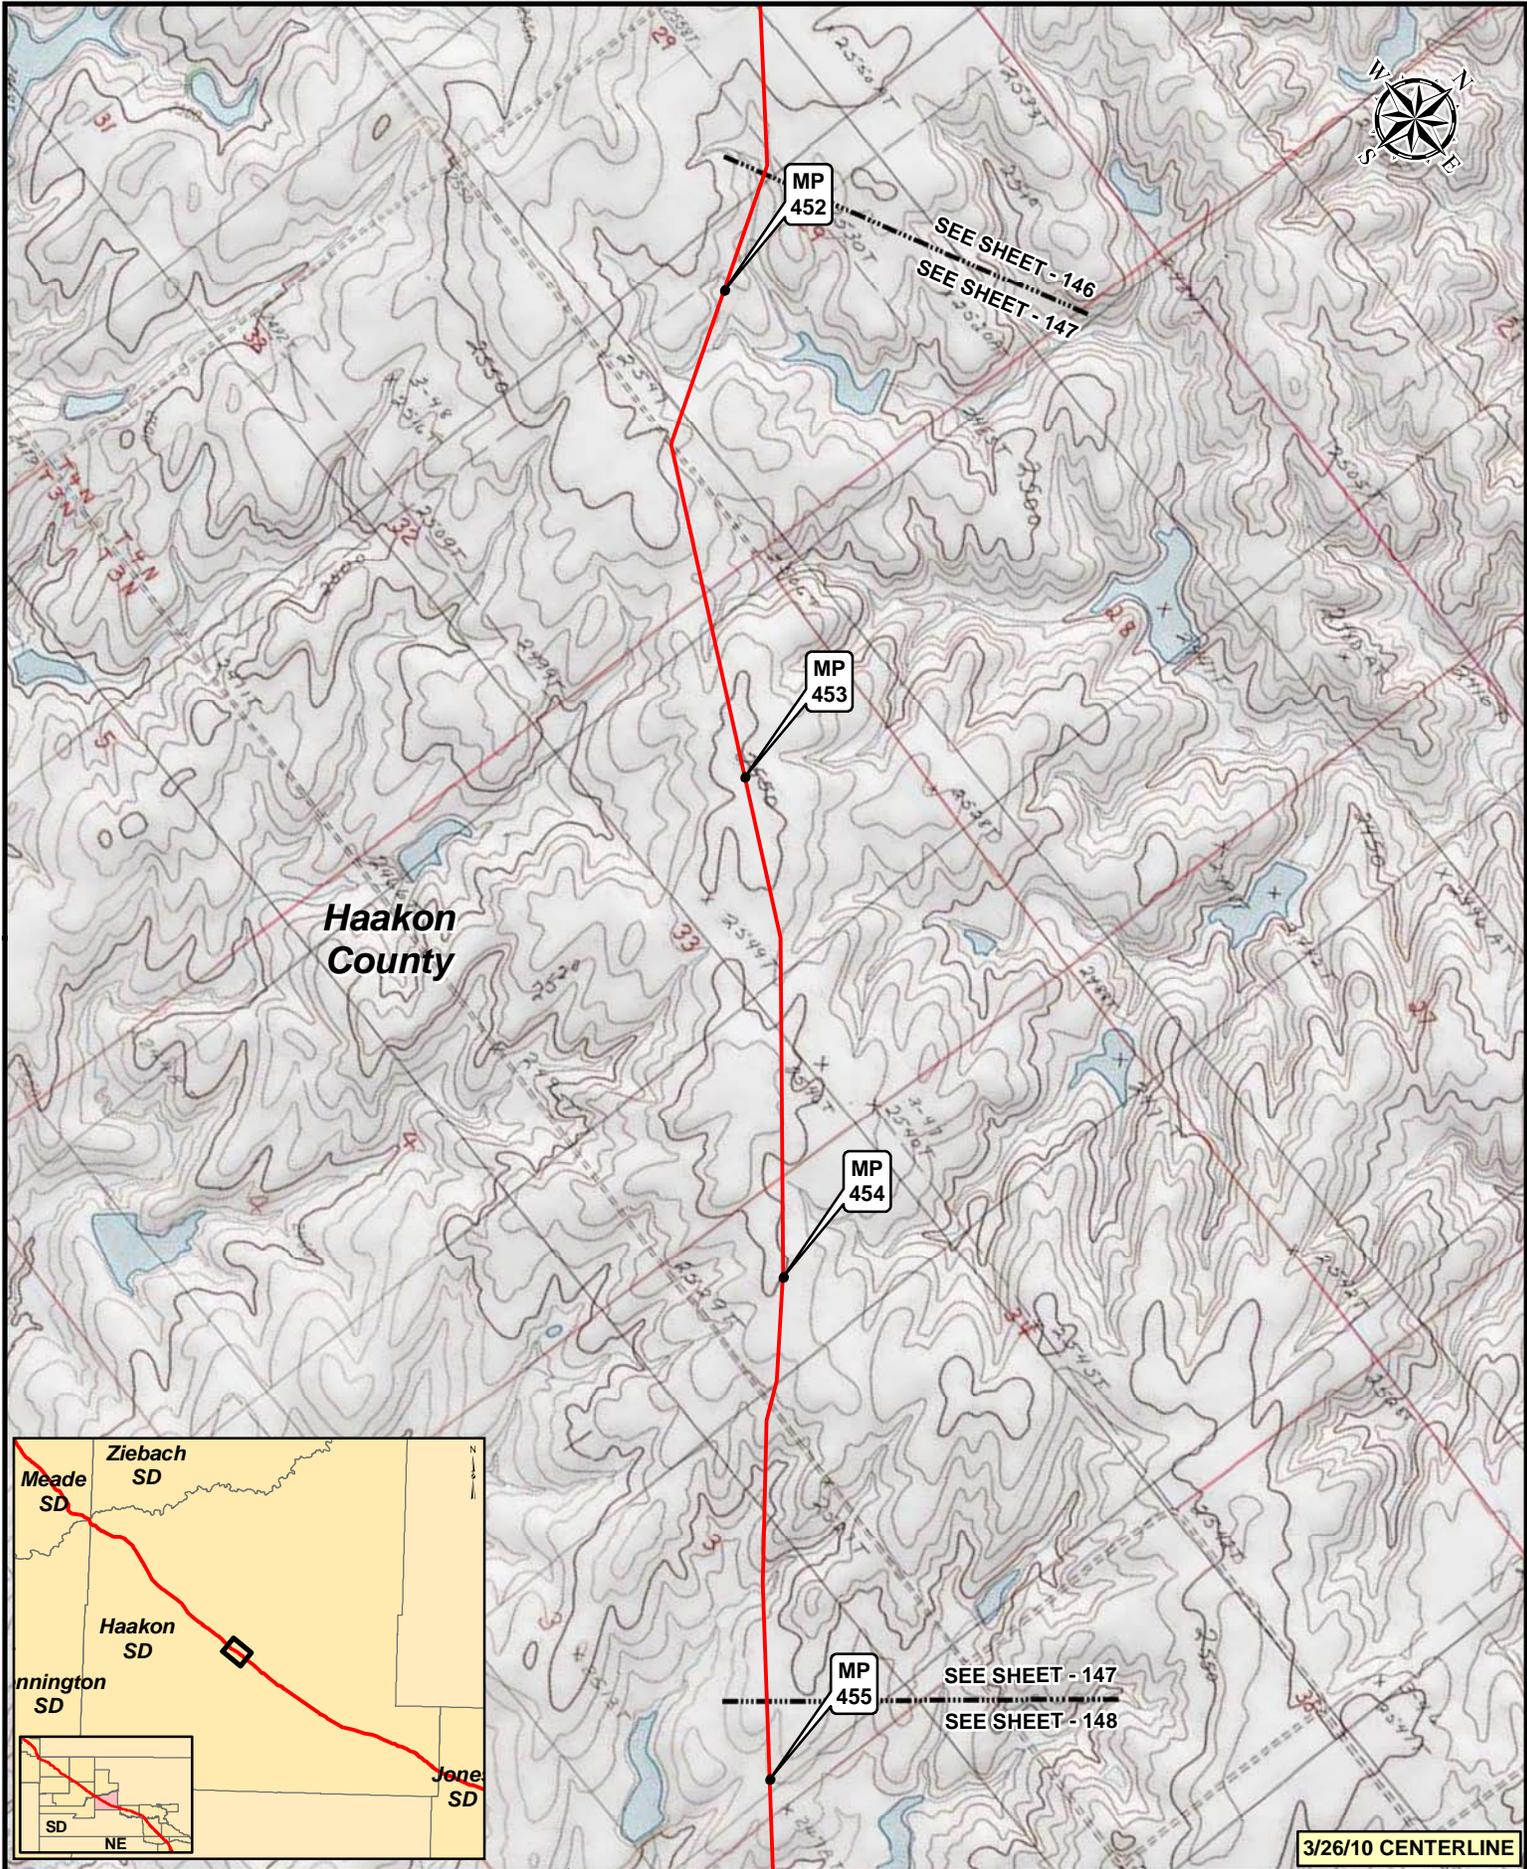


3/26/10 CENTERLINE

**Legend**

- MILEPOST
- PUMP STATION
- KEYSTONE XL PROJECT
- ⊗ VALVE



NO.	REVISION	DATE	APPR.
2	ISSUED FOR OBS COMMENT SUBMITTAL TO U.S. DEPT. OF STATE (3.26.10 CL)	5.19.10	RG
1	ISSUED FOR SUPPLEMENTAL U.S. DEPT. OF STATE FILING (2.15.09 CL)	7.6.09	RG
0	ISSUED FOR UNITED STATES DEPARTMENT OF STATE (7.31.08 CL)	11.19.08	RG

Prepared by:  
Trow ENGINEERING CONSULTANTS INC.

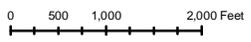

**KEYSTONE XL PROJECT  
ROUTE SHEETS  
MORGAN, MONTANA TO STEELE CITY, NEBRASKA**

SCALE	DATE	DRAWN	CHECKED	APPROVED	PROJECT:	DRAWING NUMBER	SHEET	REVISION
1:24000	11.19.08	GS	SS	RG	50388X	XL-46-ML-2002-P-147-C	147	2

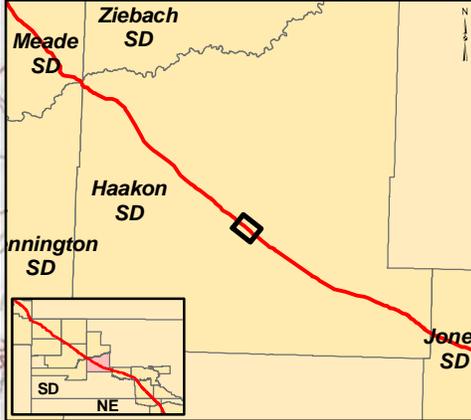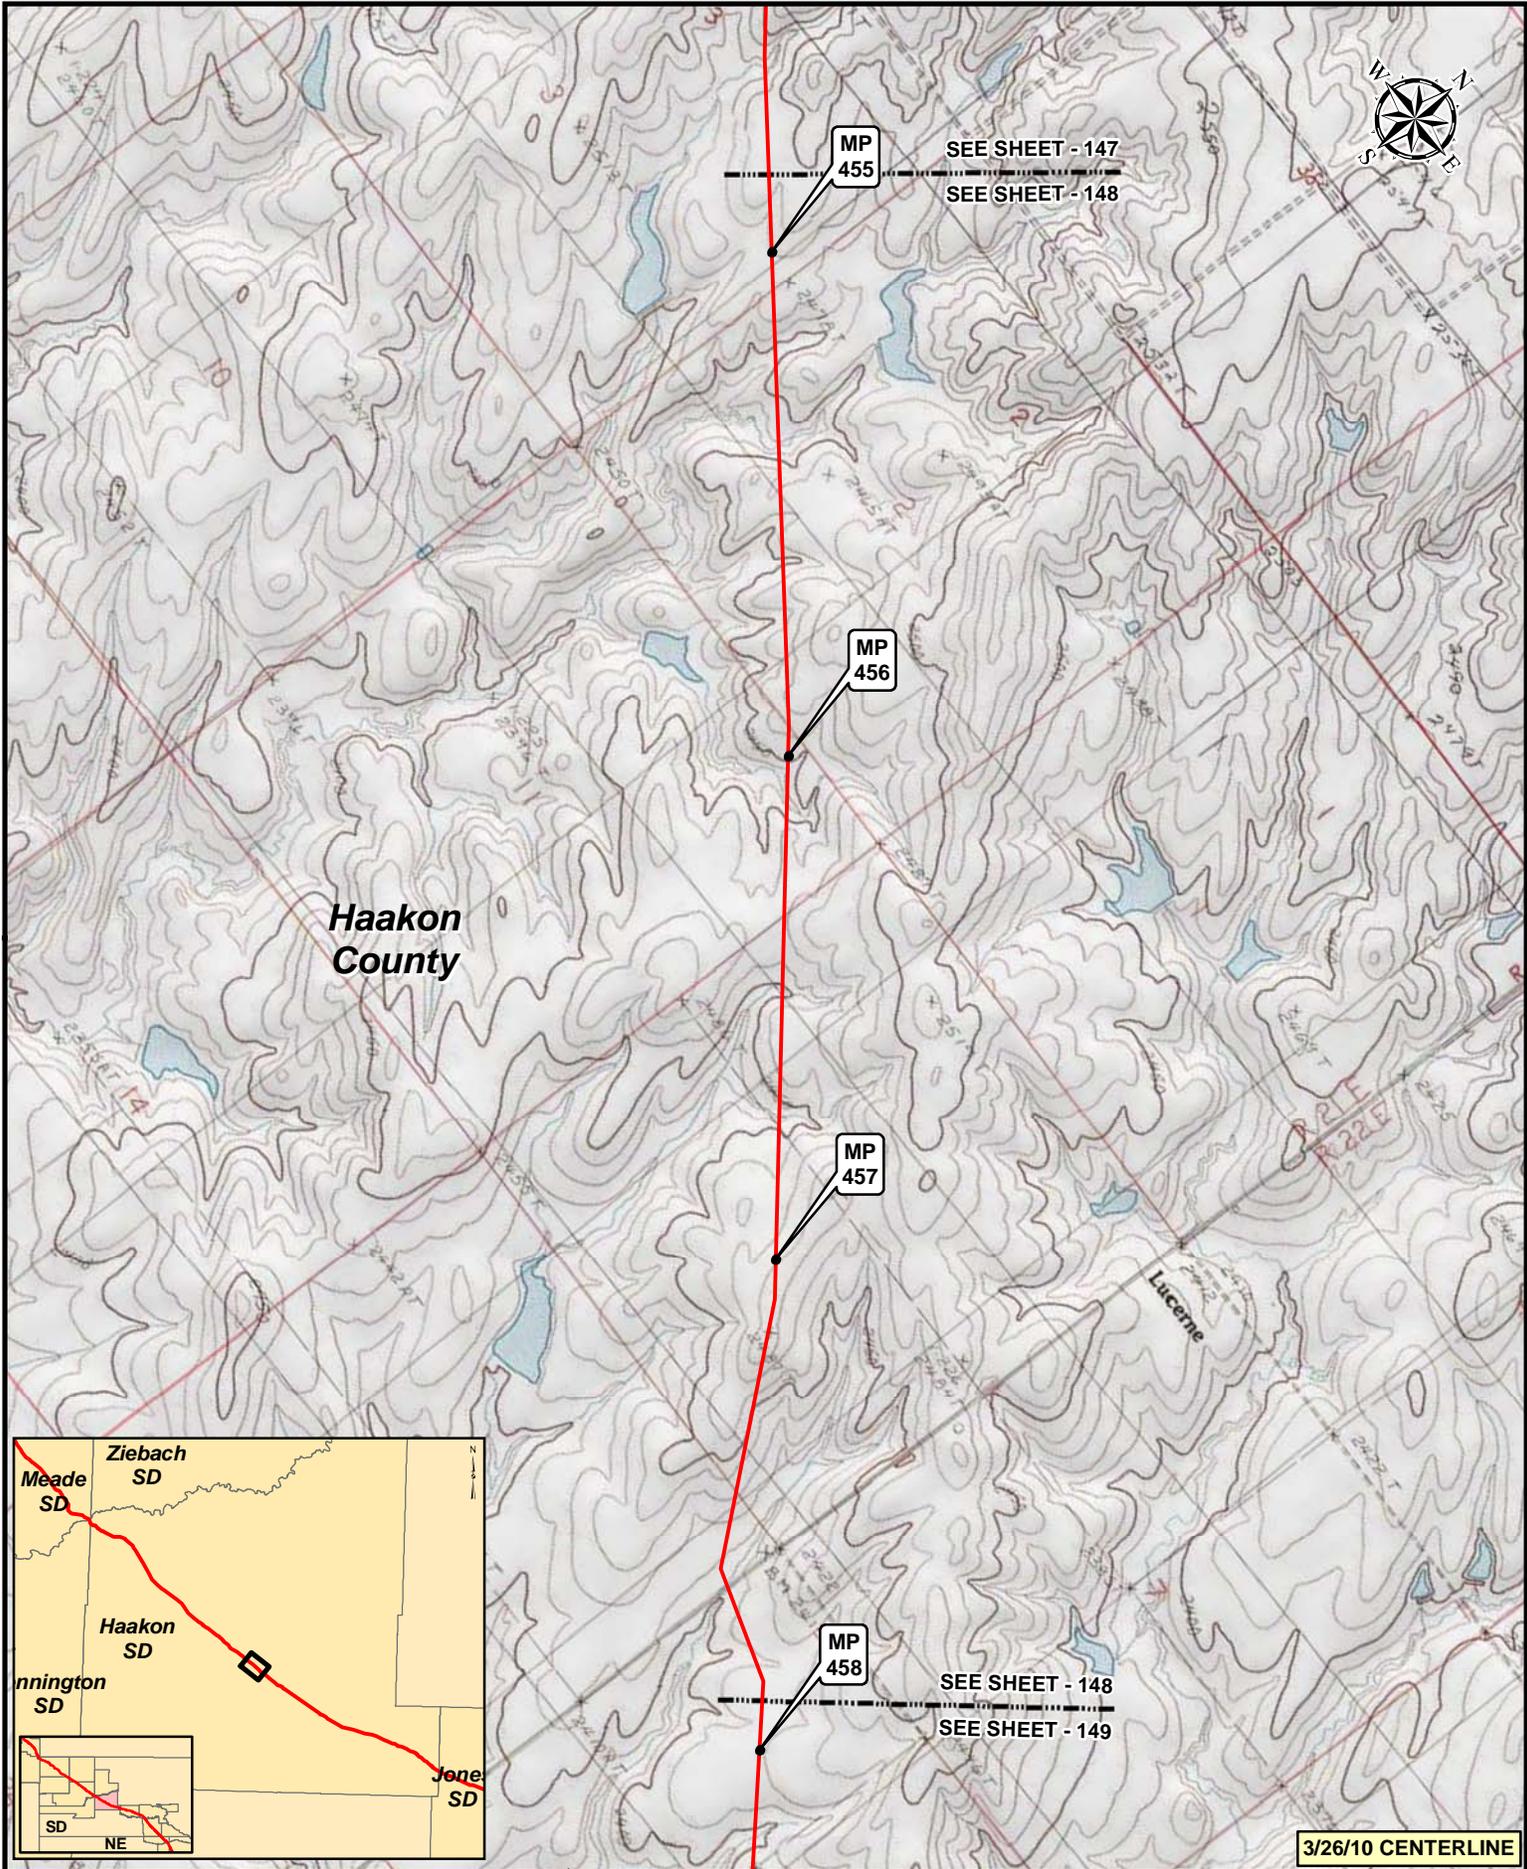


**Legend**

- MILEPOST
- PUMP STATION
- KEYSTONE XL PROJECT
- ⊗ VALVE

NO.	REVISION	DATE	APPR.
2	ISSUED FOR OBS COMMENT SUBMITTAL TO U.S. DEPT. OF STATE (3.28.10 CL)	5.19.10	RG
1	ISSUED FOR SUPPLEMENTAL U.S. DEPT. OF STATE FILING (2.15.09 CL)	7.6.09	RG
0	ISSUED FOR UNITED STATES DEPARTMENT OF STATE (7.31.08 CL)	11.19.08	RG

Prepared by:  
Trow TROW ENGINEERING CONSULTANTS INC.


**TransCanada**  
In Business to deliver

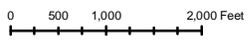


**KEYSTONE XL PROJECT**  
ROUTE SHEETS  
MORGAN, MONTANA TO STEELE CITY, NEBRASKA

SCALE	DATE	DRAWN	CHECKED	APPROVED	PROJECT:	DRAWING NUMBER	SHEET	REVISION
1:24000	11.19.08	GS	SS	RG	50388X	XL-46-ML-2002-P-148-Q	148	2

**3/26/10 CENTERLINE**

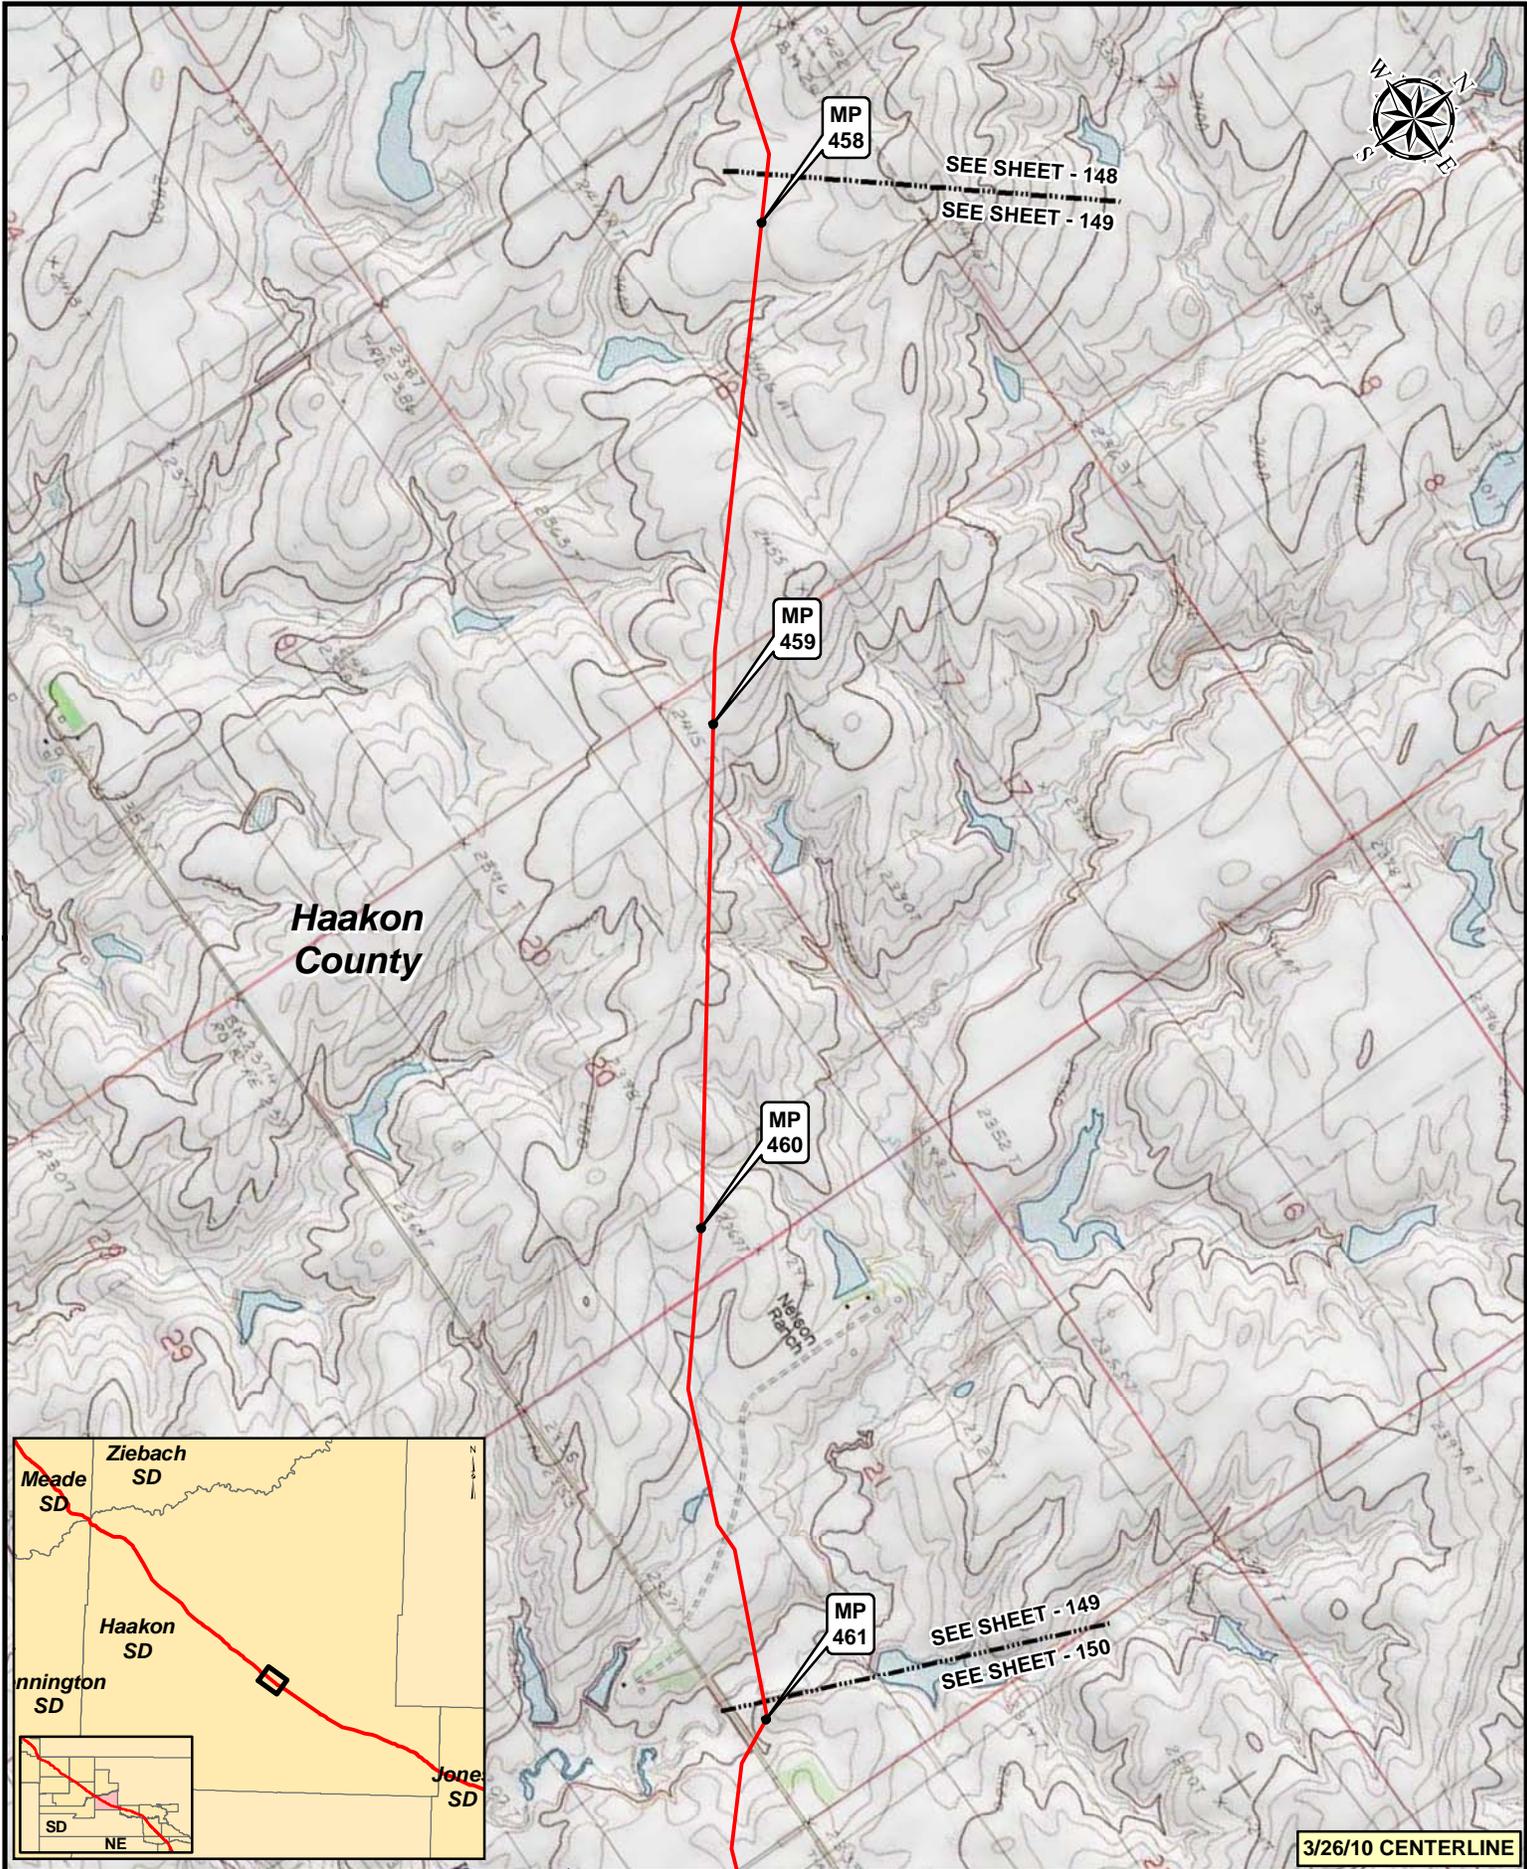

**Haakon  
County**

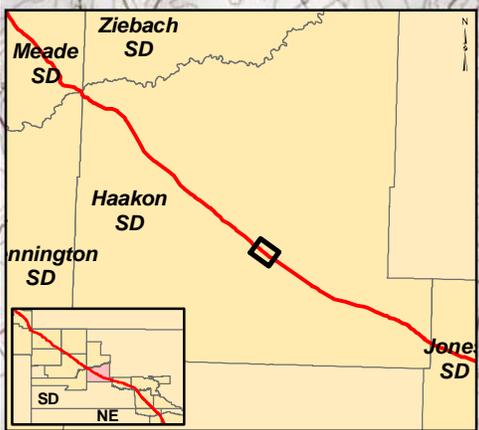

**3/26/10 CENTERLINE**


**Legend**

- MILEPOST
- PUMP STATION
- KEystone XL PROJECT
- ⊗ VALVE

NO.	REVISION	DATE	APPR.
2	ISSUED FOR OBS COMMENT SUBMITTAL TO U.S. DEPT. OF STATE (3.26.10 CL)	5.19.10	RG
1	ISSUED FOR SUPPLEMENTAL U.S. DEPT. OF STATE FILING (2.15.09 CL)	7.6.09	RG
0	ISSUED FOR UNITED STATES DEPARTMENT OF STATE (7.31.08 CL)	11.19.08	RG


Trow ENGINEERING CONSULTANTS INC.

**TransCanada**  
In Business to deliver

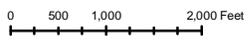

**KEYSTONE XL PROJECT  
ROUTE SHEETS  
MORGAN, MONTANA TO STEELE CITY, NEBRASKA**

SCALE	DATE	DRAWN	CHECKED	APPROVED	PROJECT	DRAWING NUMBER	SHEET	REVISION
1:24000	11.19.08	GS	SS	RG	50388X	XL-46-ML-2002-P-149-C	149	2

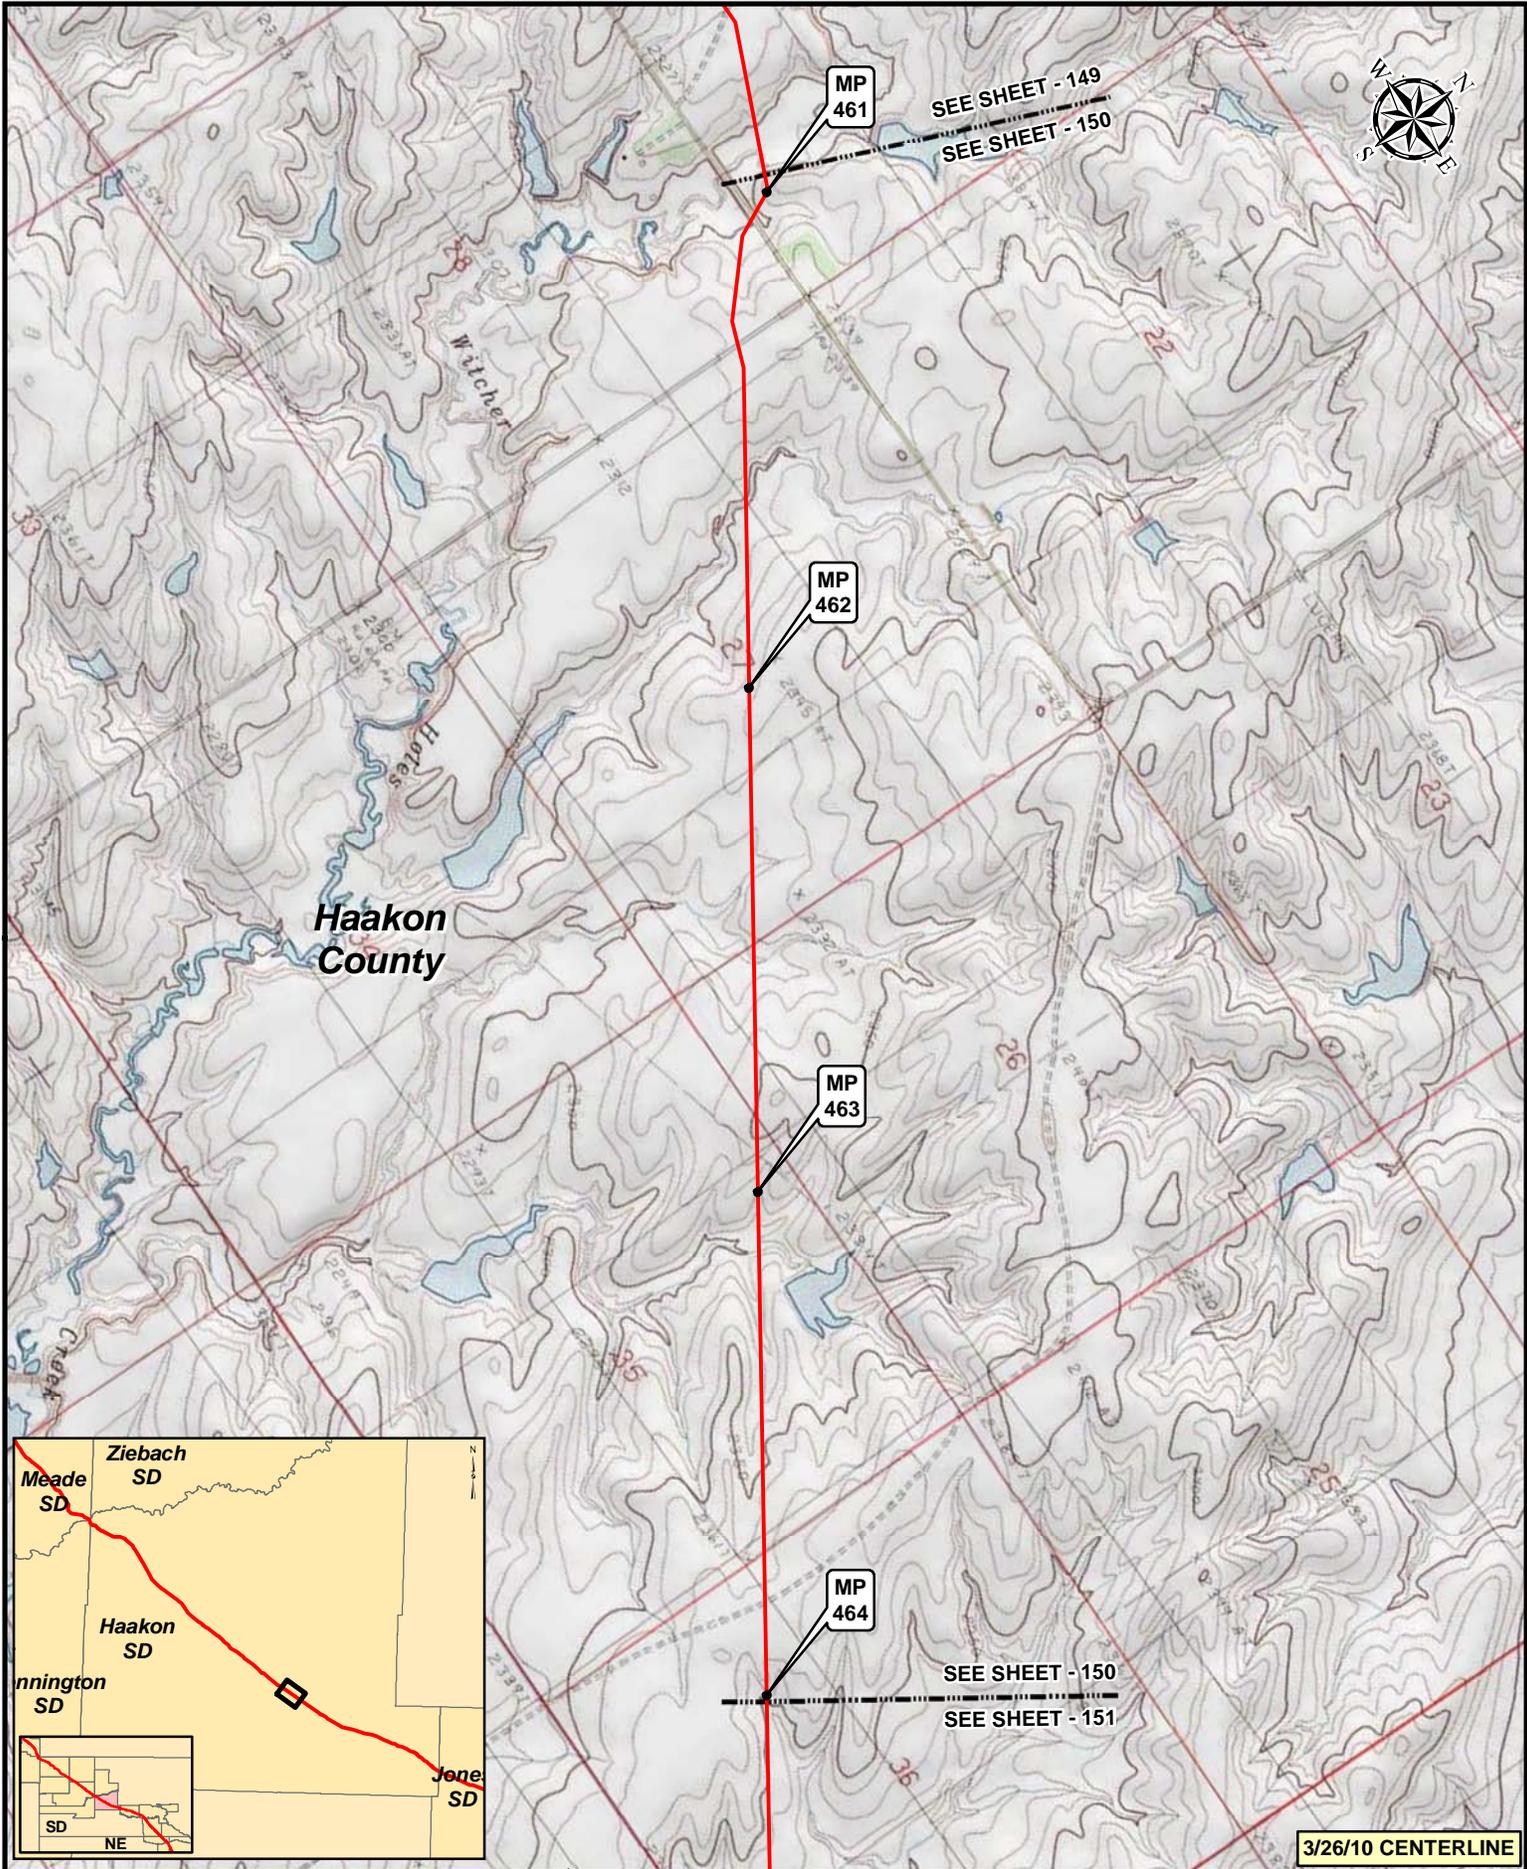


**Legend**

- MILEPOST
- PUMP STATION
- KEystone XL PROJECT
- ⊗ VALVE

NO.	REVISION	DATE	APPR.
2	ISSUED FOR OBS COMMENT SUBMITTAL TO U.S. DEPT. OF STATE (3.26.10 CL)	5.19.10	RG
1	ISSUED FOR SUPPLEMENTAL U.S. DEPT. OF STATE FILING (2.15.09 CL)	7.6.09	RG
0	ISSUED FOR UNITED STATES DEPARTMENT OF STATE (7.31.08 CL)	11.19.08	RG


Trow ENGINEERING CONSULTANTS INC.

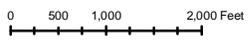

**KEYSTONE XL PROJECT  
ROUTE SHEETS  
MORGAN, MONTANA TO STEELE CITY, NEBRASKA**

SCALE	DATE	DRAWN	CHECKED	APPROVED	PROJECT:	DRAWING NUMBER	SHEET	REVISION
1:24000	11.19.08	GS	SS	RG	50388X	XL-46-ML-2002-P-150-Q	150	2

**3/26/10 CENTERLINE**

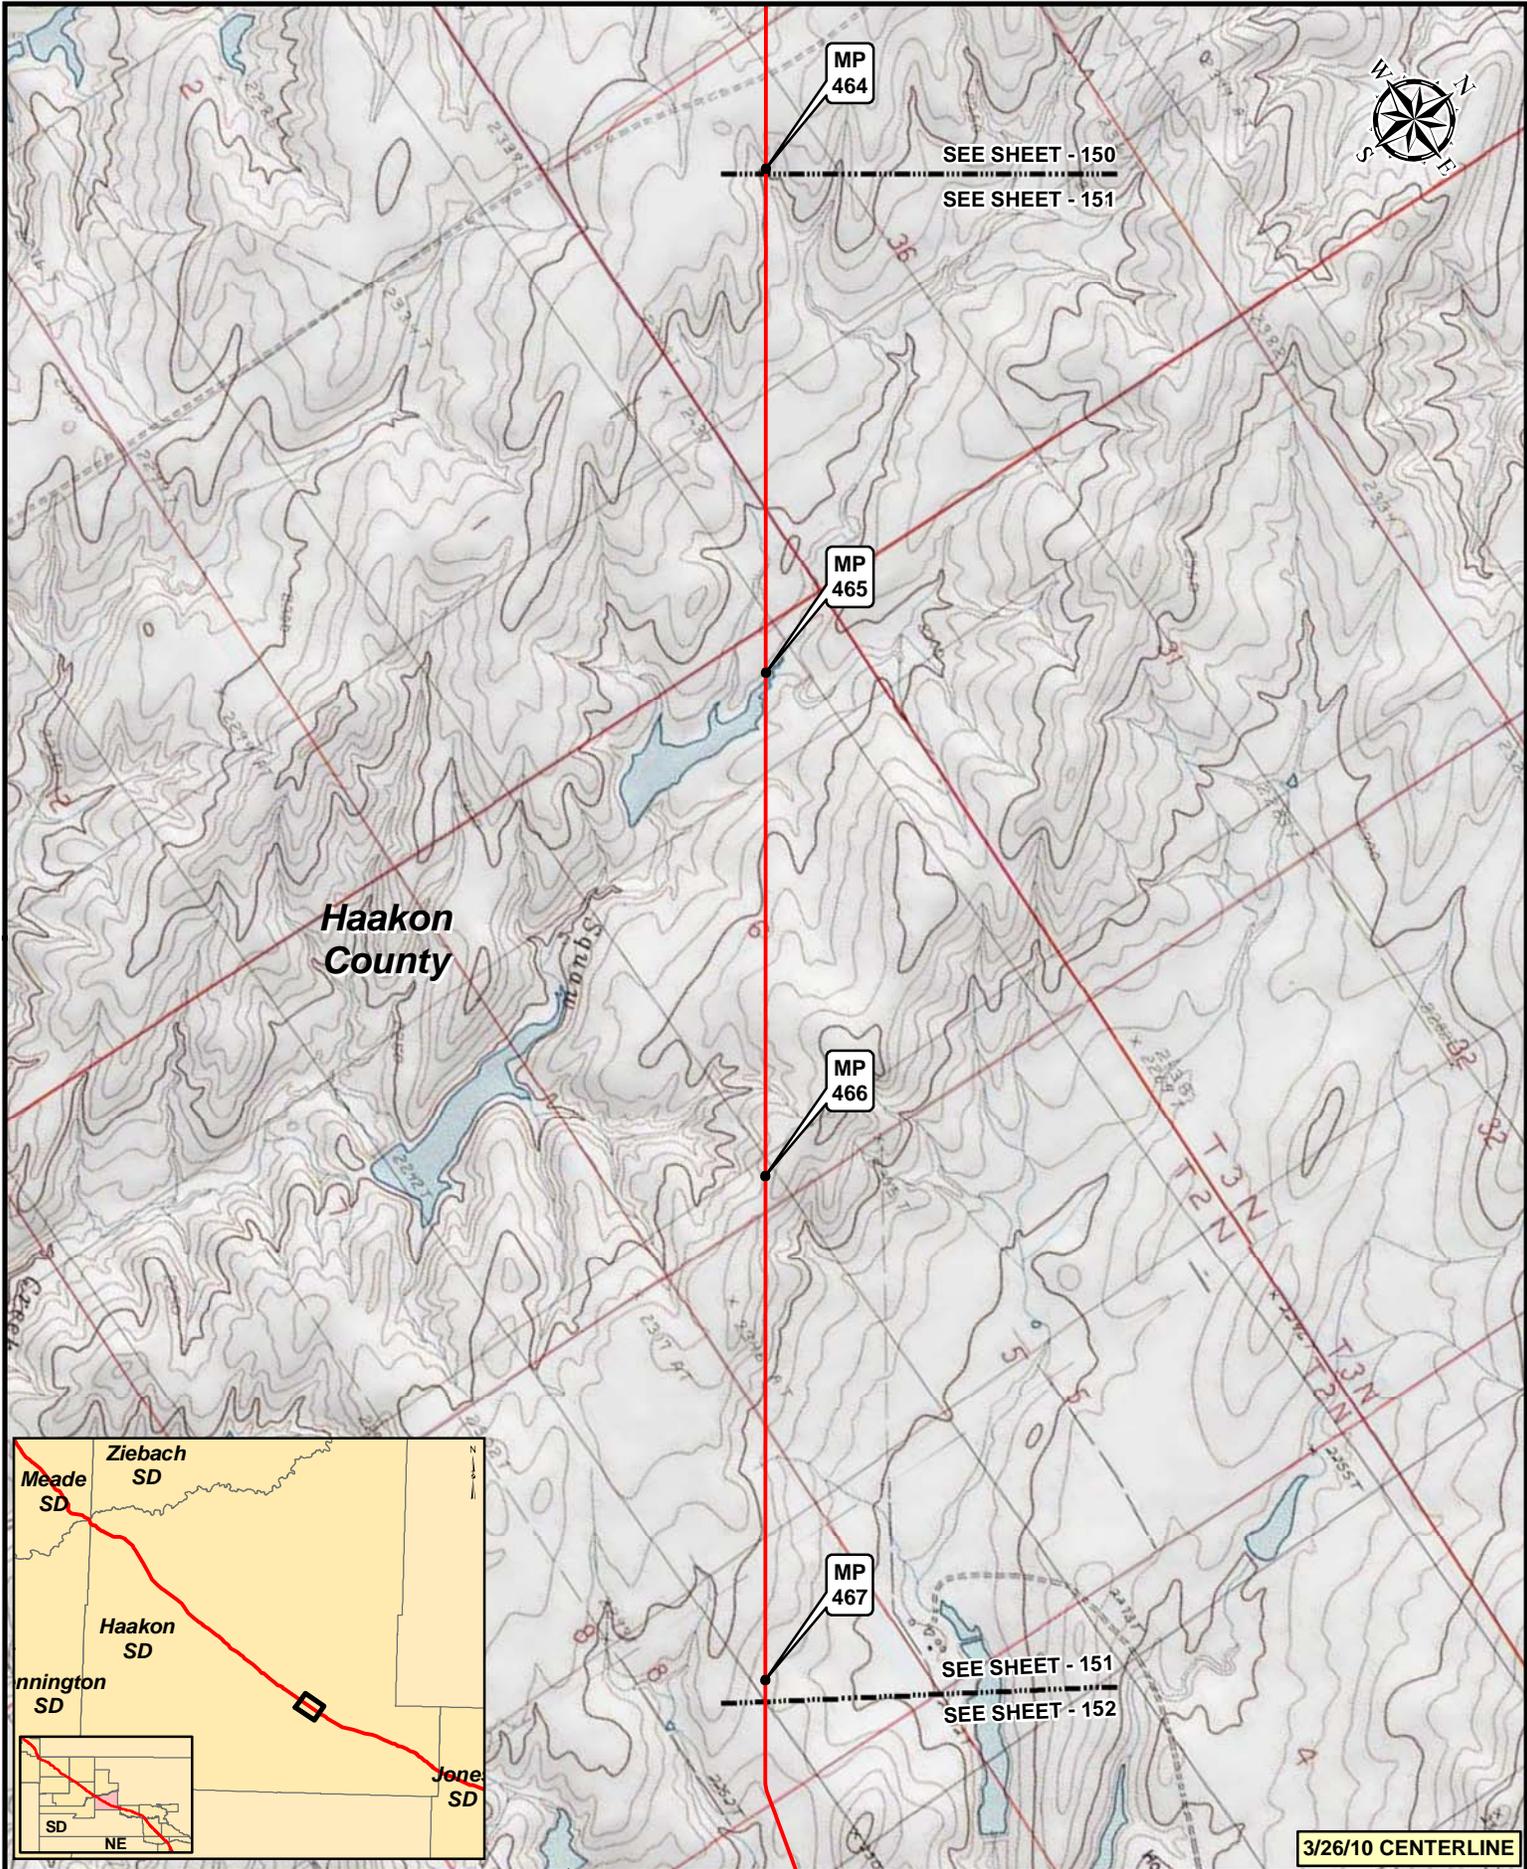

**Legend**

- MILEPOST
- PUMP STATION
- KEystone XL PROJECT
- ⊗ VALVE

NO.	REVISION	DATE	APPR.
2	ISSUED FOR OBS COMMENT SUBMITTAL TO U.S. DEPT. OF STATE (3.26.10 CL)	5.19.10	RG
1	ISSUED FOR SUPPLEMENTAL U.S. DEPT. OF STATE FILING (2.15.09 CL)	7.6.09	RG
0	ISSUED FOR UNITED STATES DEPARTMENT OF STATE (7.31.08 CL)	11.19.08	RG

Trow ENGINEERING CONSULTANTS INC.

TransCanada  
*In Business to deliver*



KEYSTONE XL PROJECT  
ROUTE SHEETS  
MORGAN, MONTANA TO STEELE CITY, NEBRASKA

0 500 1,000 2,000 Feet

SCALE	DATE	DRAWN	CHECKED	APPROVED
1:24000	11.19.08	GS	SS	RG

PROJECT:	DRAWING NUMBER	SHEET	REVISION
50388X	XL-46-ML-2002-P-151-Q	151	2

3/26/10 CENTERLINE

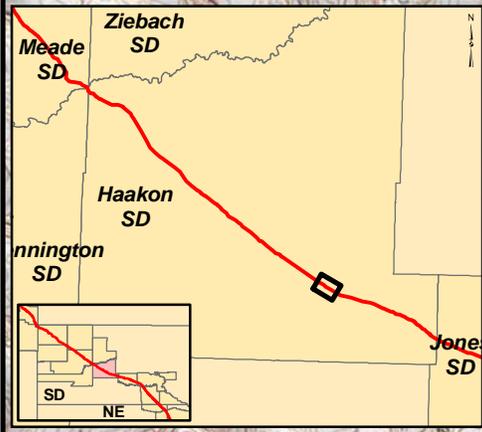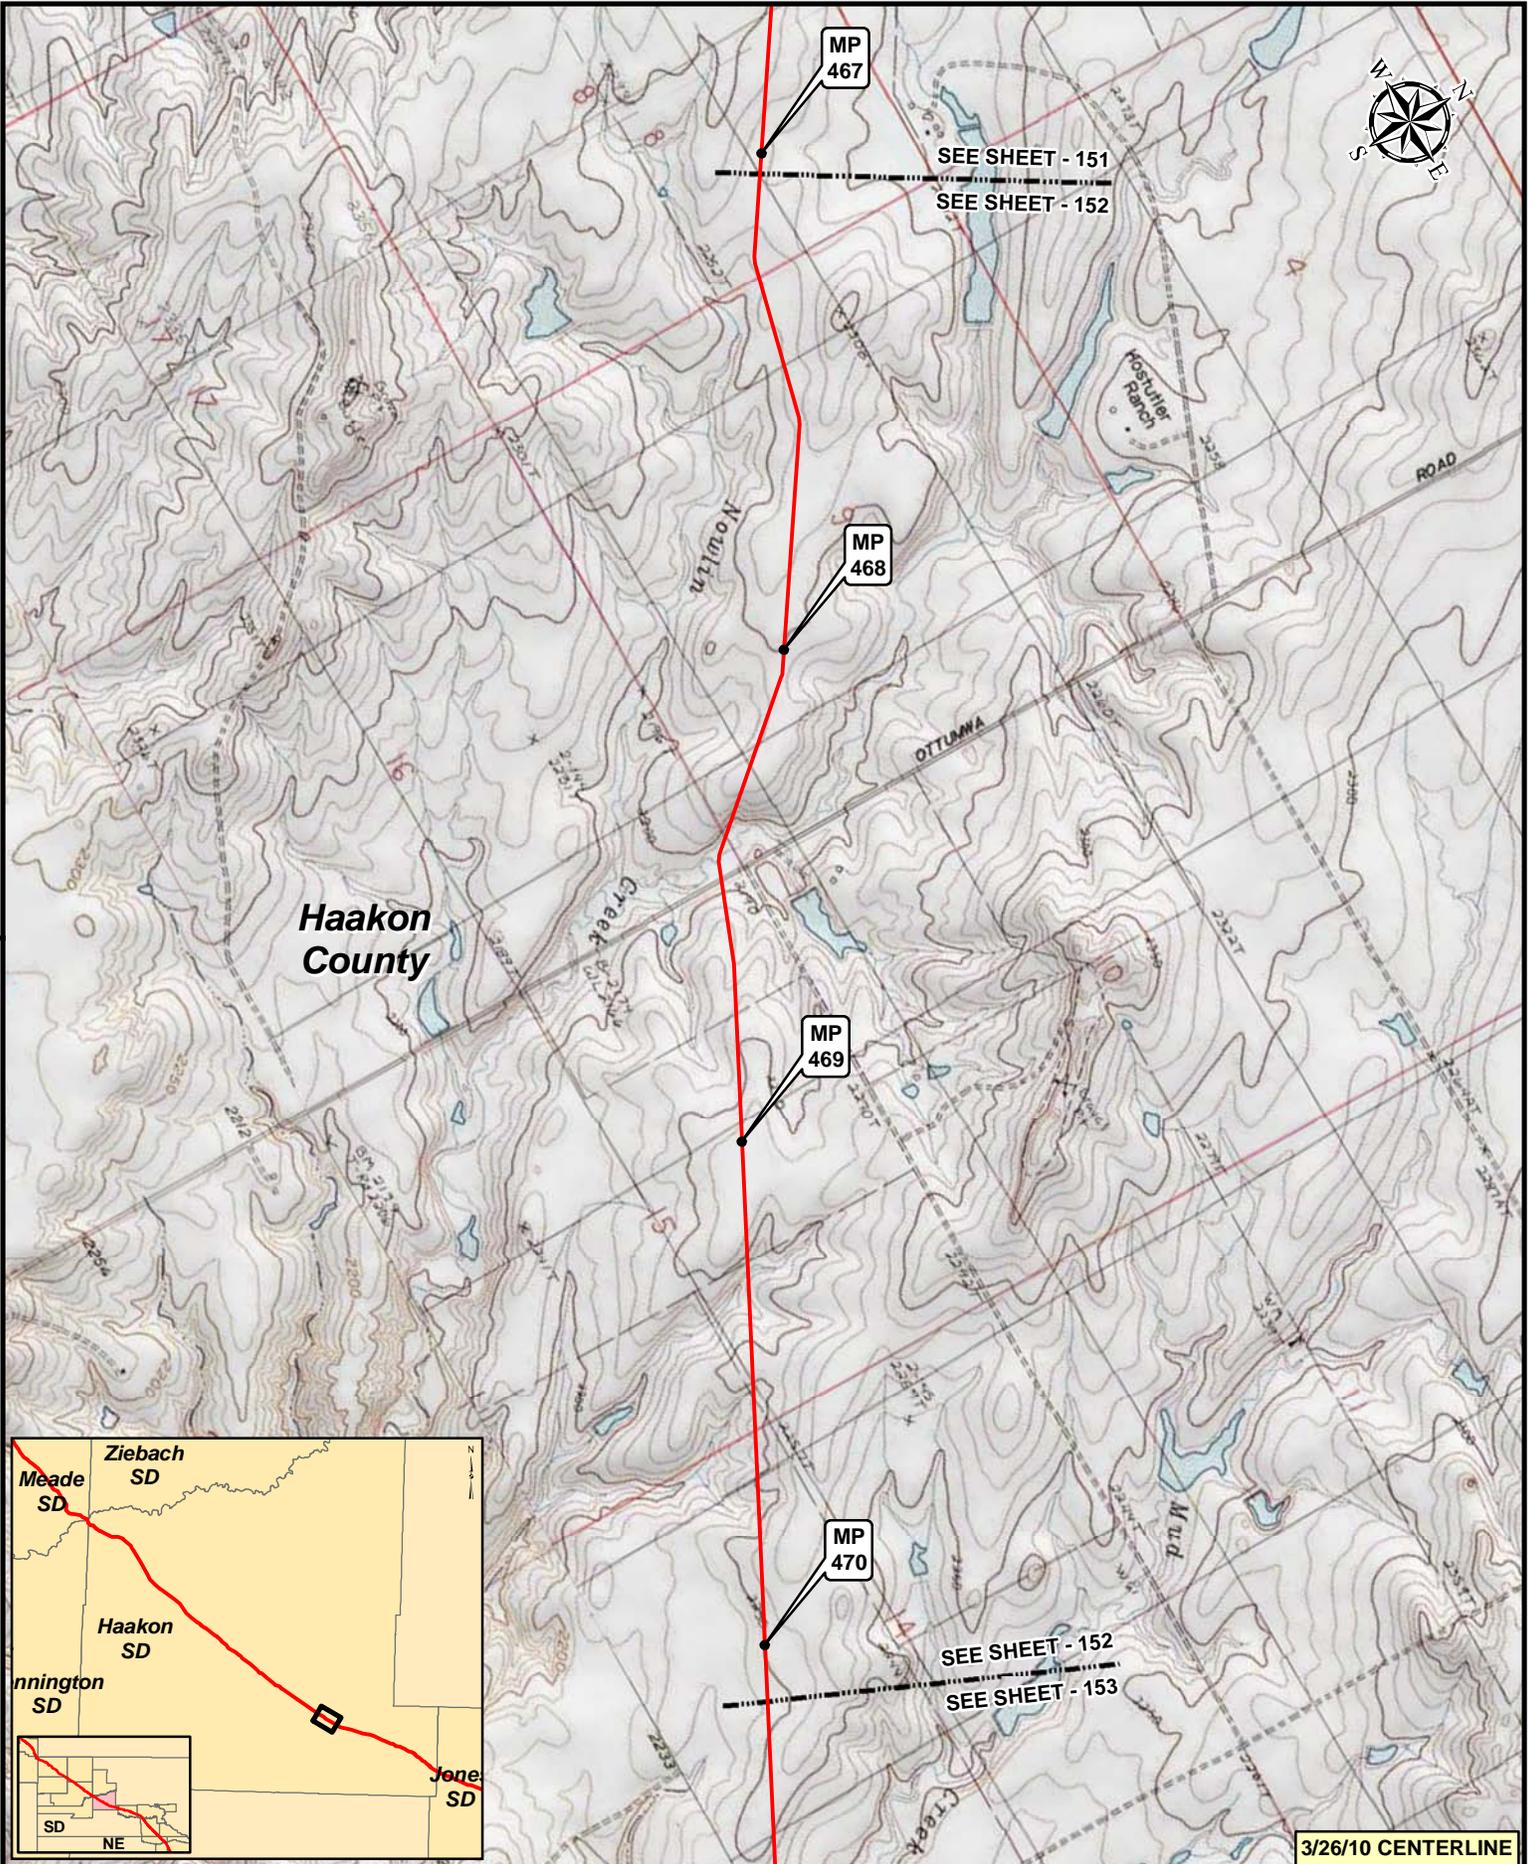


3/26/10 CENTERLINE

**Legend**

- MILEPOST
- PUMP STATION
- KEystone XL PROJECT
- ⊗ VALVE


NO.	REVISION	DATE	APPR.
2	ISSUED FOR OBS COMMENT SUBMITTAL TO U.S. DEPT. OF STATE (3.26.10 CL)	5.19.10	RG
1	ISSUED FOR SUPPLEMENTAL U.S. DEPT. OF STATE FILING (2.15.09 CL)	7.6.09	RG
0	ISSUED FOR UNITED STATES DEPARTMENT OF STATE (7.31.08 CL)	11.19.08	RG

Trow ENGINEERING CONSULTANTS INC.

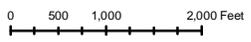

**KEYSTONE XL PROJECT  
ROUTE SHEETS  
MORGAN, MONTANA TO STEELE CITY, NEBRASKA**

SCALE	DATE	DRAWN	CHECKED	APPROVED	PROJECT:	DRAWING NUMBER	SHEET	REVISION
1:24000	11.19.08	GS	SS	RG	50388X	XL-46-ML-2002-P-152-Q	152	2

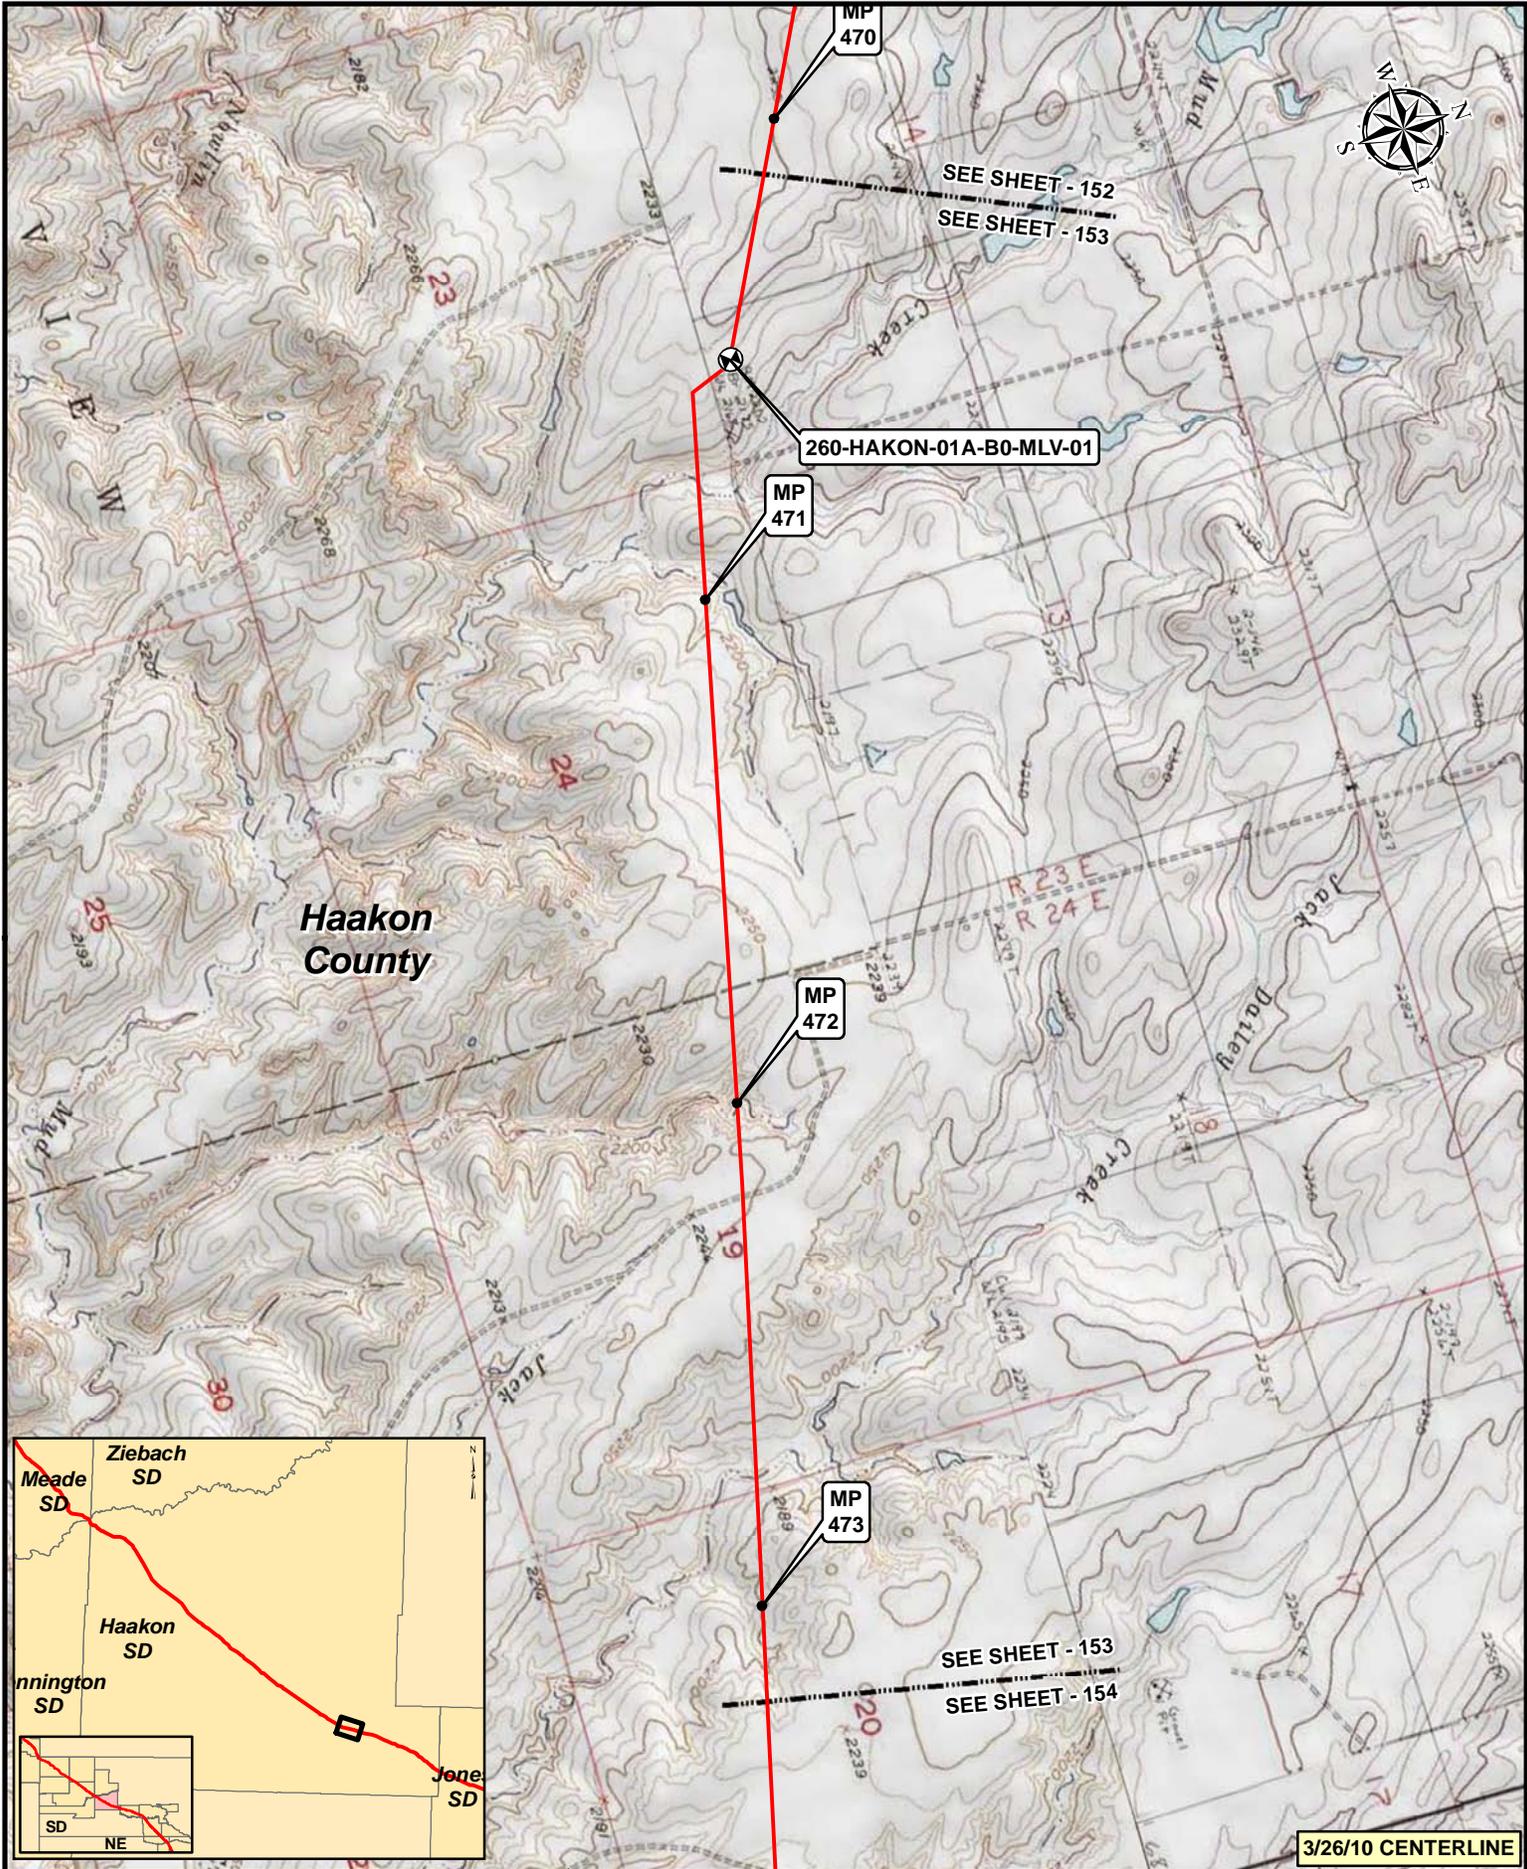

**Legend**

- MILEPOST
- PUMP STATION
- KEystone XL PROJECT
- ⊗ VALVE

NO.	REVISION	DATE	APPR.
2	ISSUED FOR OBS COMMENT SUBMITTAL TO U.S. DEPT. OF STATE (3.26.10 CL)	5.19.10	RG
1	ISSUED FOR SUPPLEMENTAL U.S. DEPT. OF STATE FILING (2.15.09 CL)	7.6.09	RG
0	ISSUED FOR UNITED STATES DEPARTMENT OF STATE (7.31.08 CL)	11.19.08	RG



Trow ENGINEERING CONSULTANTS INC.

TransCanada  
*In Business to deliver*

0 500 1,000 2,000 Feet

SCALE	DATE	DRAWN	CHECKED	APPROVED	PROJECT	DRAWING NUMBER	SHEET	REVISION
	11.19.08	GS	SS	RG	50388X	XL-46-ML-2002-P-153-C	153	2

**KEYSTONE XL PROJECT  
ROUTE SHEETS  
MORGAN, MONTANA TO STEELE CITY, NEBRASKA**

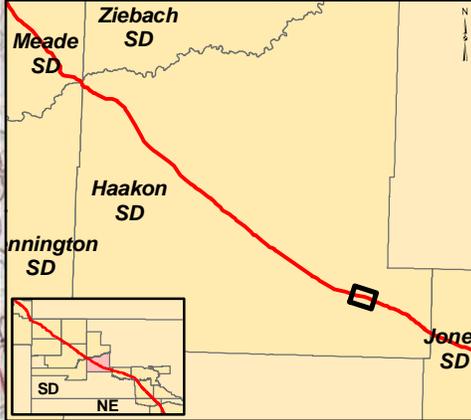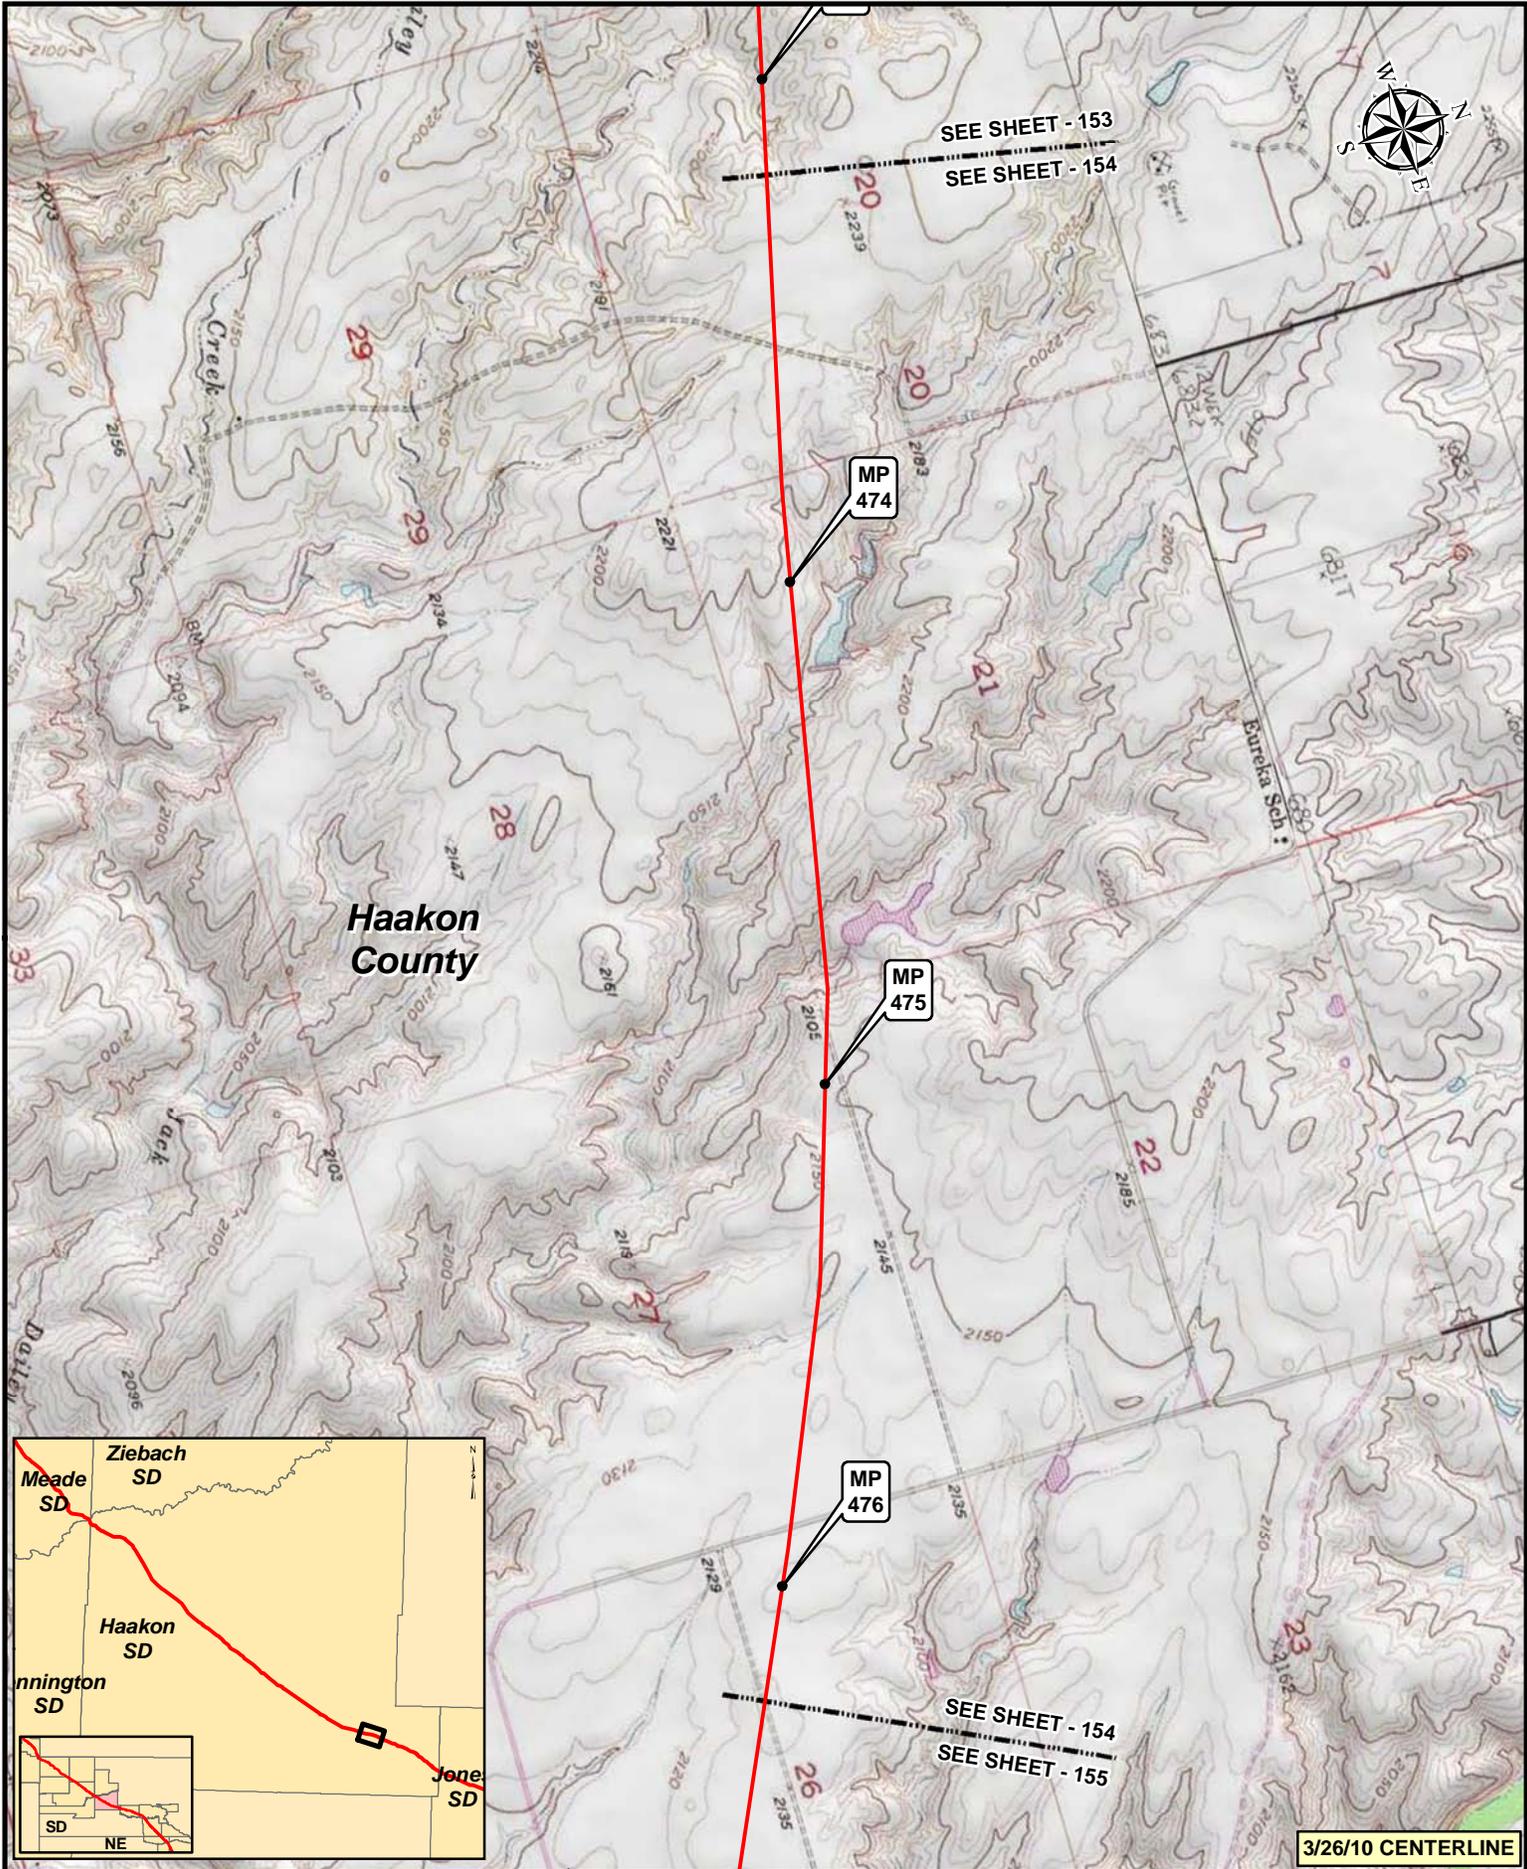


3/26/10 CENTERLINE

**Legend**

- MILEPOST
- PUMP STATION
- KEystone XL PROJECT
- ⊗ VALVE



NO.	REVISION	DATE	APPR.
2	ISSUED FOR OBS COMMENT SUBMITTAL TO U.S. DEPT. OF STATE (3.26.10 CL)	5.19.10	RG
1	ISSUED FOR SUPPLEMENTAL U.S. DEPT. OF STATE FILING (2.15.09 CL)	7.6.09	RG
0	ISSUED FOR UNITED STATES DEPARTMENT OF STATE (7.31.08 CL)	11.19.08	RG

Trow ENGINEERING CONSULTANTS INC.

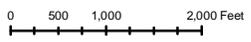

KEYSTONE XL PROJECT  
ROUTE SHEETS  
MORGAN, MONTANA TO STEELE CITY, NEBRASKA

SCALE	DATE	DRAWN	CHECKED	APPROVED	PROJECT	DRAWING NUMBER	SHEET	REVISION
1:24,000	11.19.08	GS	SS	RG	50388X	XL-46-ML-2002-P-154-C	154	2

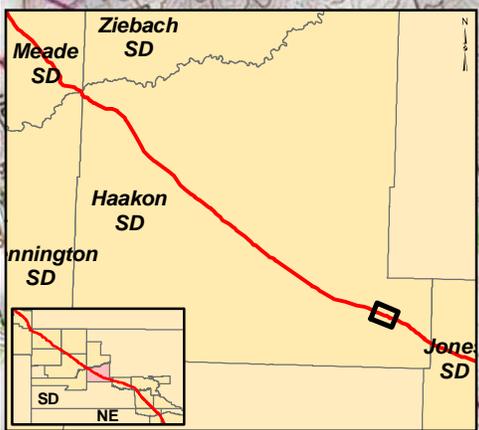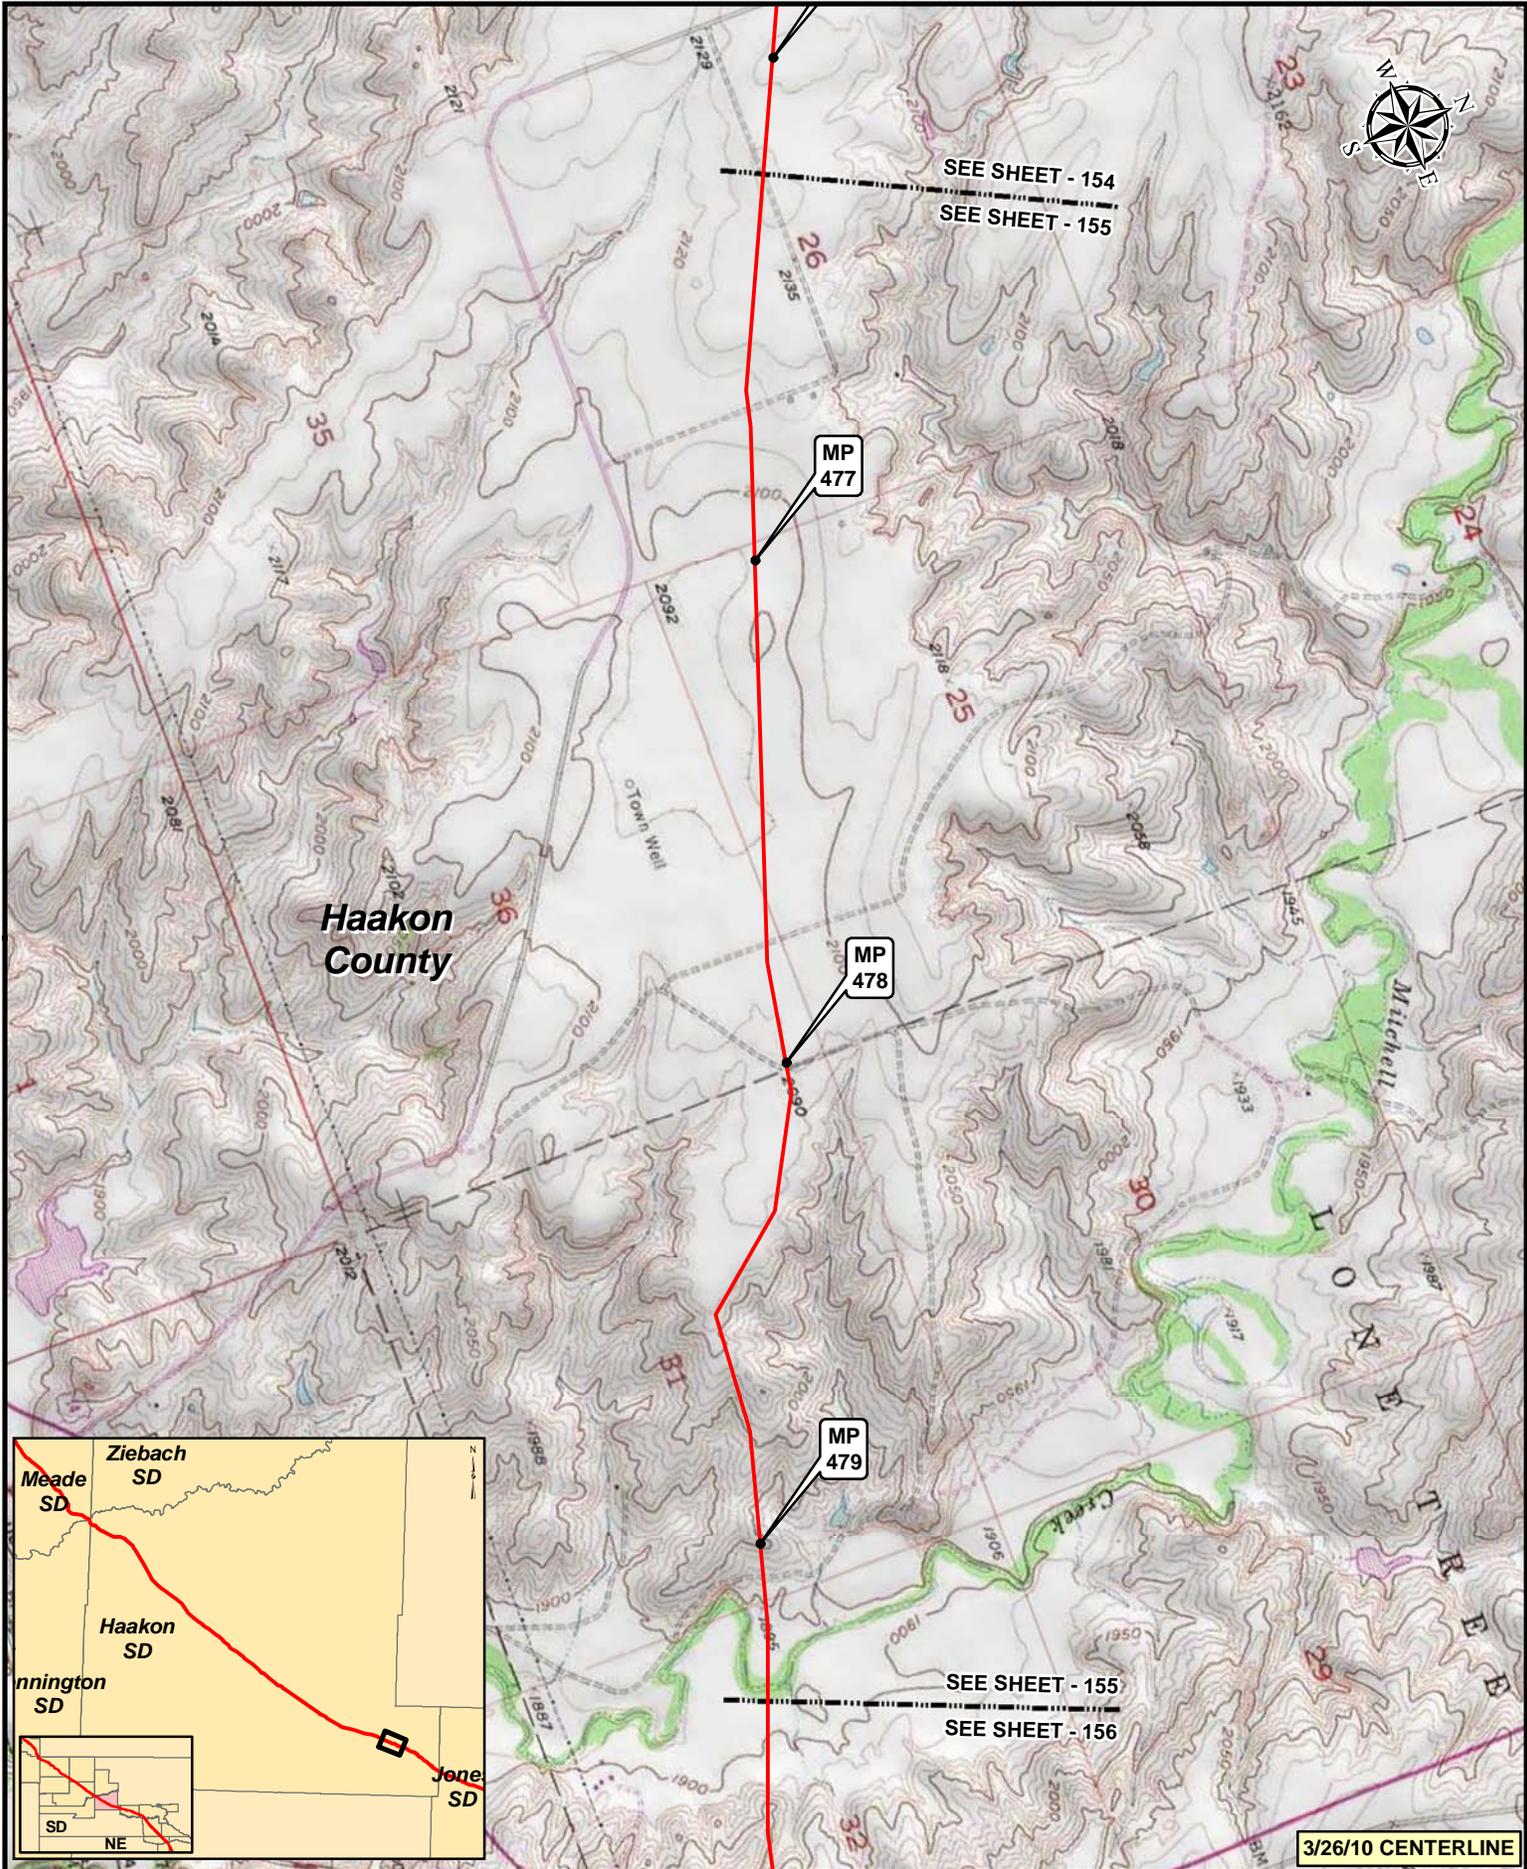

SEE SHEET - 154  
SEE SHEET - 155

MP 477

MP 478

MP 479

SEE SHEET - 155  
SEE SHEET - 156


3/26/10 CENTERLINE

**Legend**

- MILEPOST
- PUMP STATION
- KEystone XL PROJECT
- ⊗ VALVE



NO.	REVISION	DATE	APPR.
2	ISSUED FOR OBS COMMENT SUBMITTAL TO U.S. DEPT OF STATE (3.26.10 CL)	5.19.10	RG
1	ISSUED FOR SUPPLEMENTAL U.S. DEPT. OF STATE FILING (2.15.09 CL)	7.6.09	RG
0	ISSUED FOR UNITED STATES DEPARTMENT OF STATE (7.31.08 CL)	11.19.08	RG

Trow ENGINEERING CONSULTANTS INC.

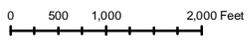

KEYSTONE XL PROJECT  
ROUTE SHEETS  
MORGAN, MONTANA TO STEELE CITY, NEBRASKA

SCALE	DATE	DRAWN	CHECKED	APPROVED	PROJECT	DRAWING NUMBER	SHEET	REVISION
1:24000	11.19.08	GS	SS	RG	50388X	XL-46-ML-2002-P-155-C	155	2

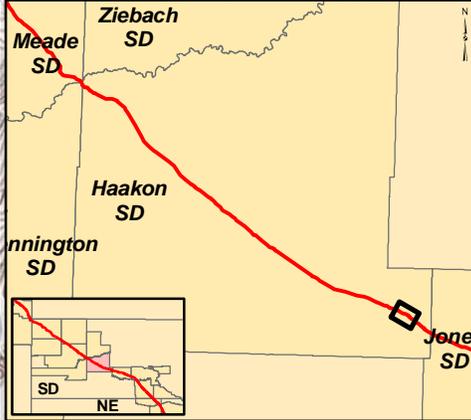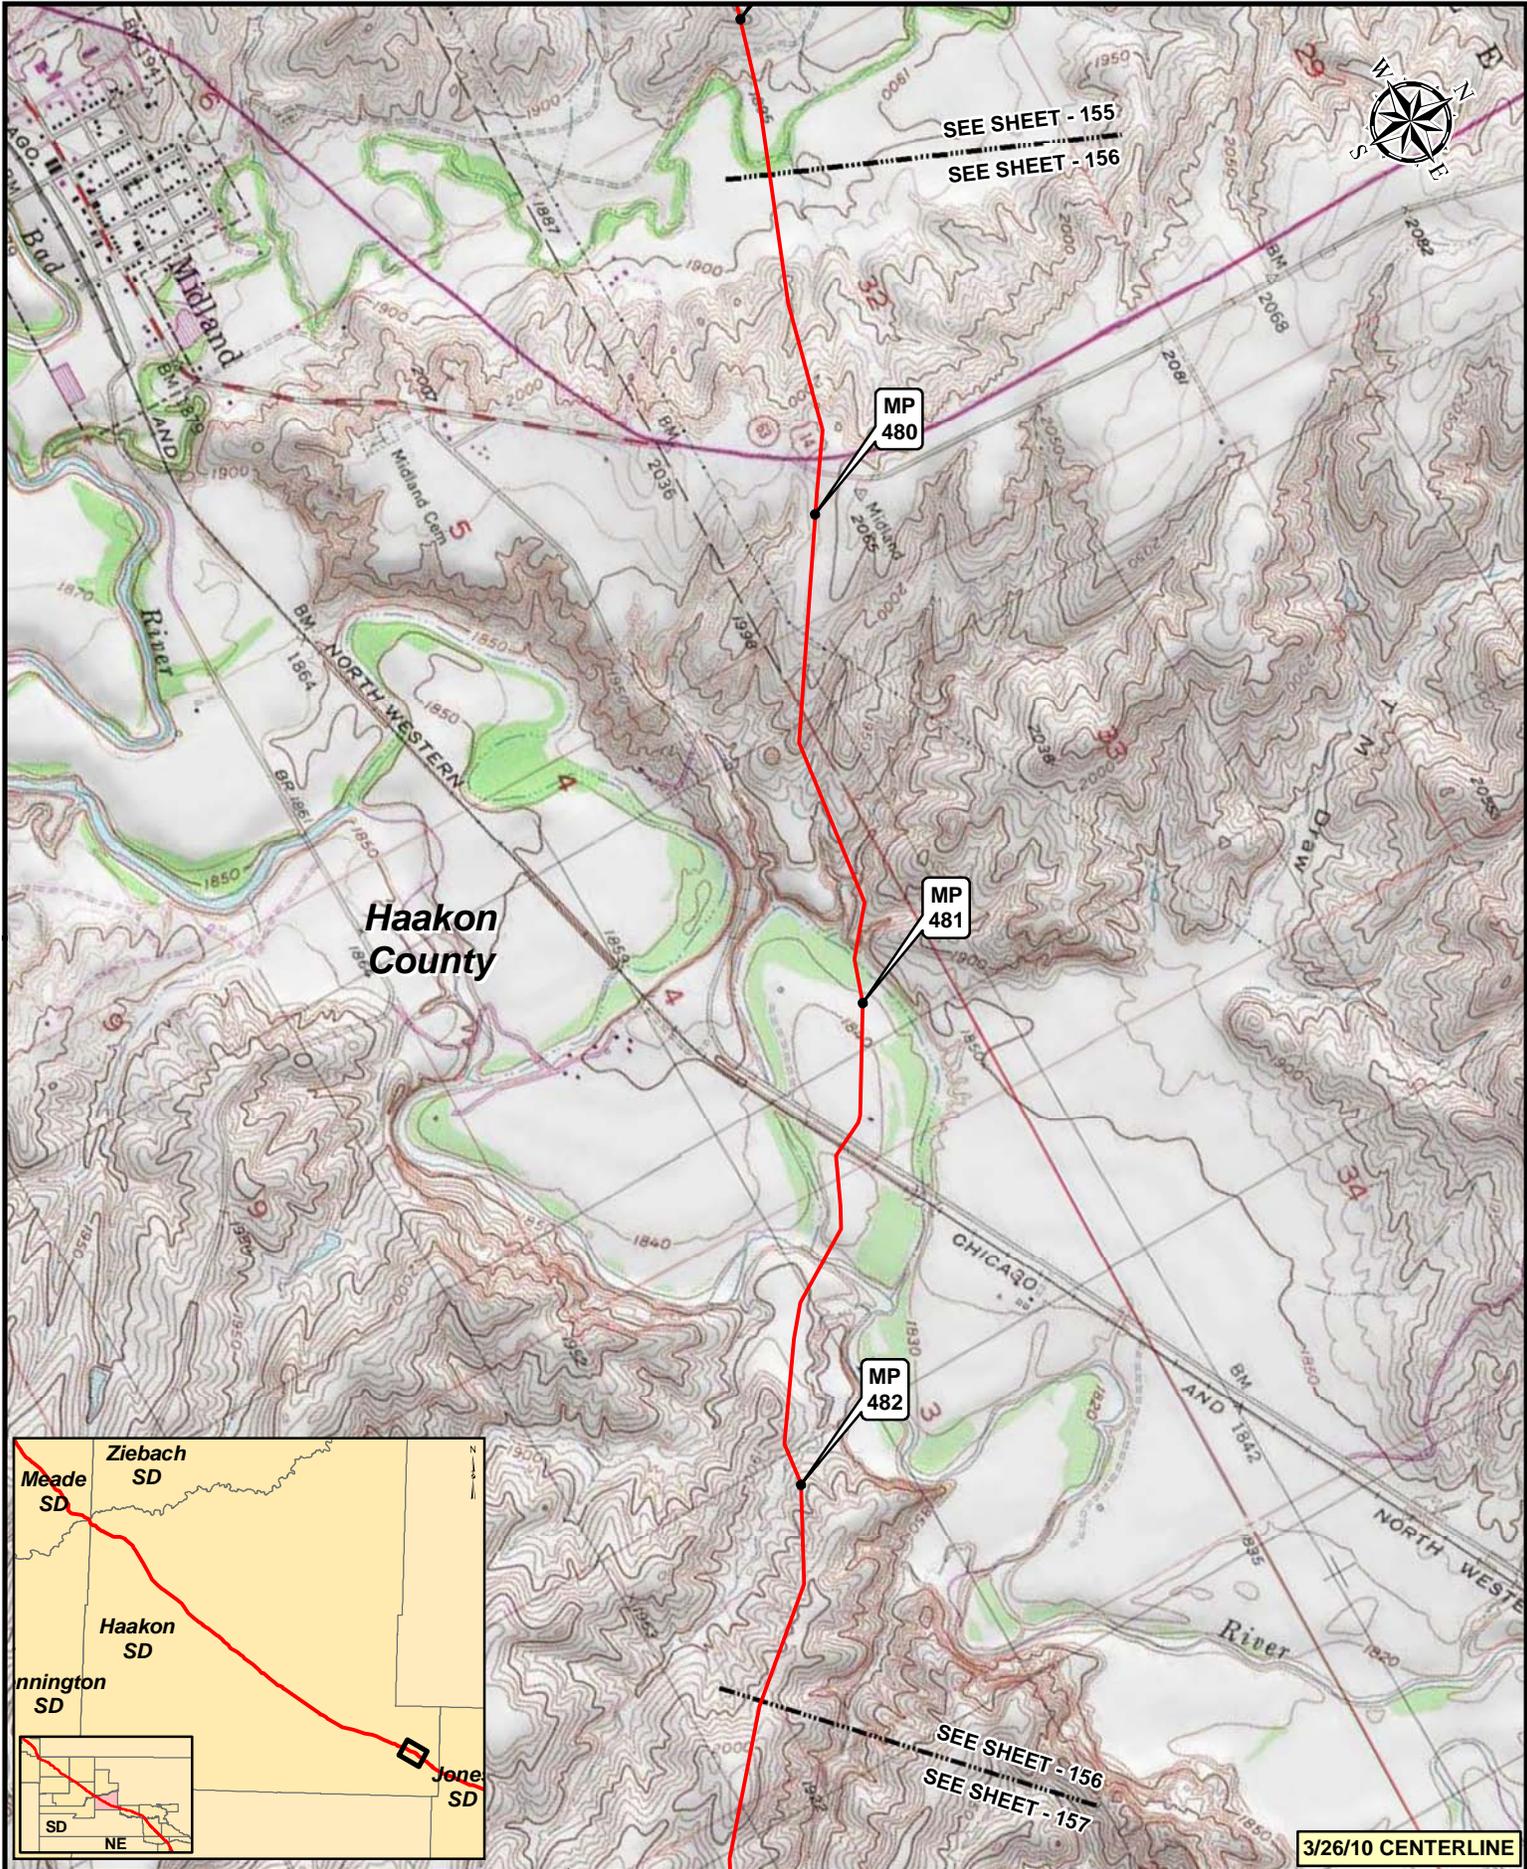

**Legend**

- MILEPOST
- PUMP STATION
- KEystone XL PROJECT
- ⊗ VALVE

NO.	REVISION	DATE	APPR.
2	ISSUED FOR OBS COMMENT SUBMITTAL TO U.S. DEPT. OF STATE (3.26.10 CL)	5.19.10	RG
1	ISSUED FOR SUPPLEMENTAL U.S. DEPT. OF STATE FILING (2.15.09 CL)	7.6.09	RG
0	ISSUED FOR UNITED STATES DEPARTMENT OF STATE (7.31.08 CL)	11.19.08	RG

Trow ENGINEERING CONSULTANTS INC.



TransCanada  
*In Business to deliver*

0 500 1,000 2,000 Feet

KEYSTONE XL PROJECT  
ROUTE SHEETS  
MORGAN, MONTANA TO STEELE CITY, NEBRASKA

PROJECT:	DRAWING NUMBER	SHEET	REVISION
50388X	XL-46-ML-2002-P-156-C	156	2

**3/26/10 CENTERLINE**

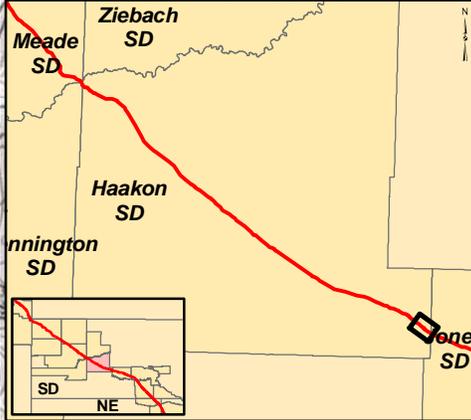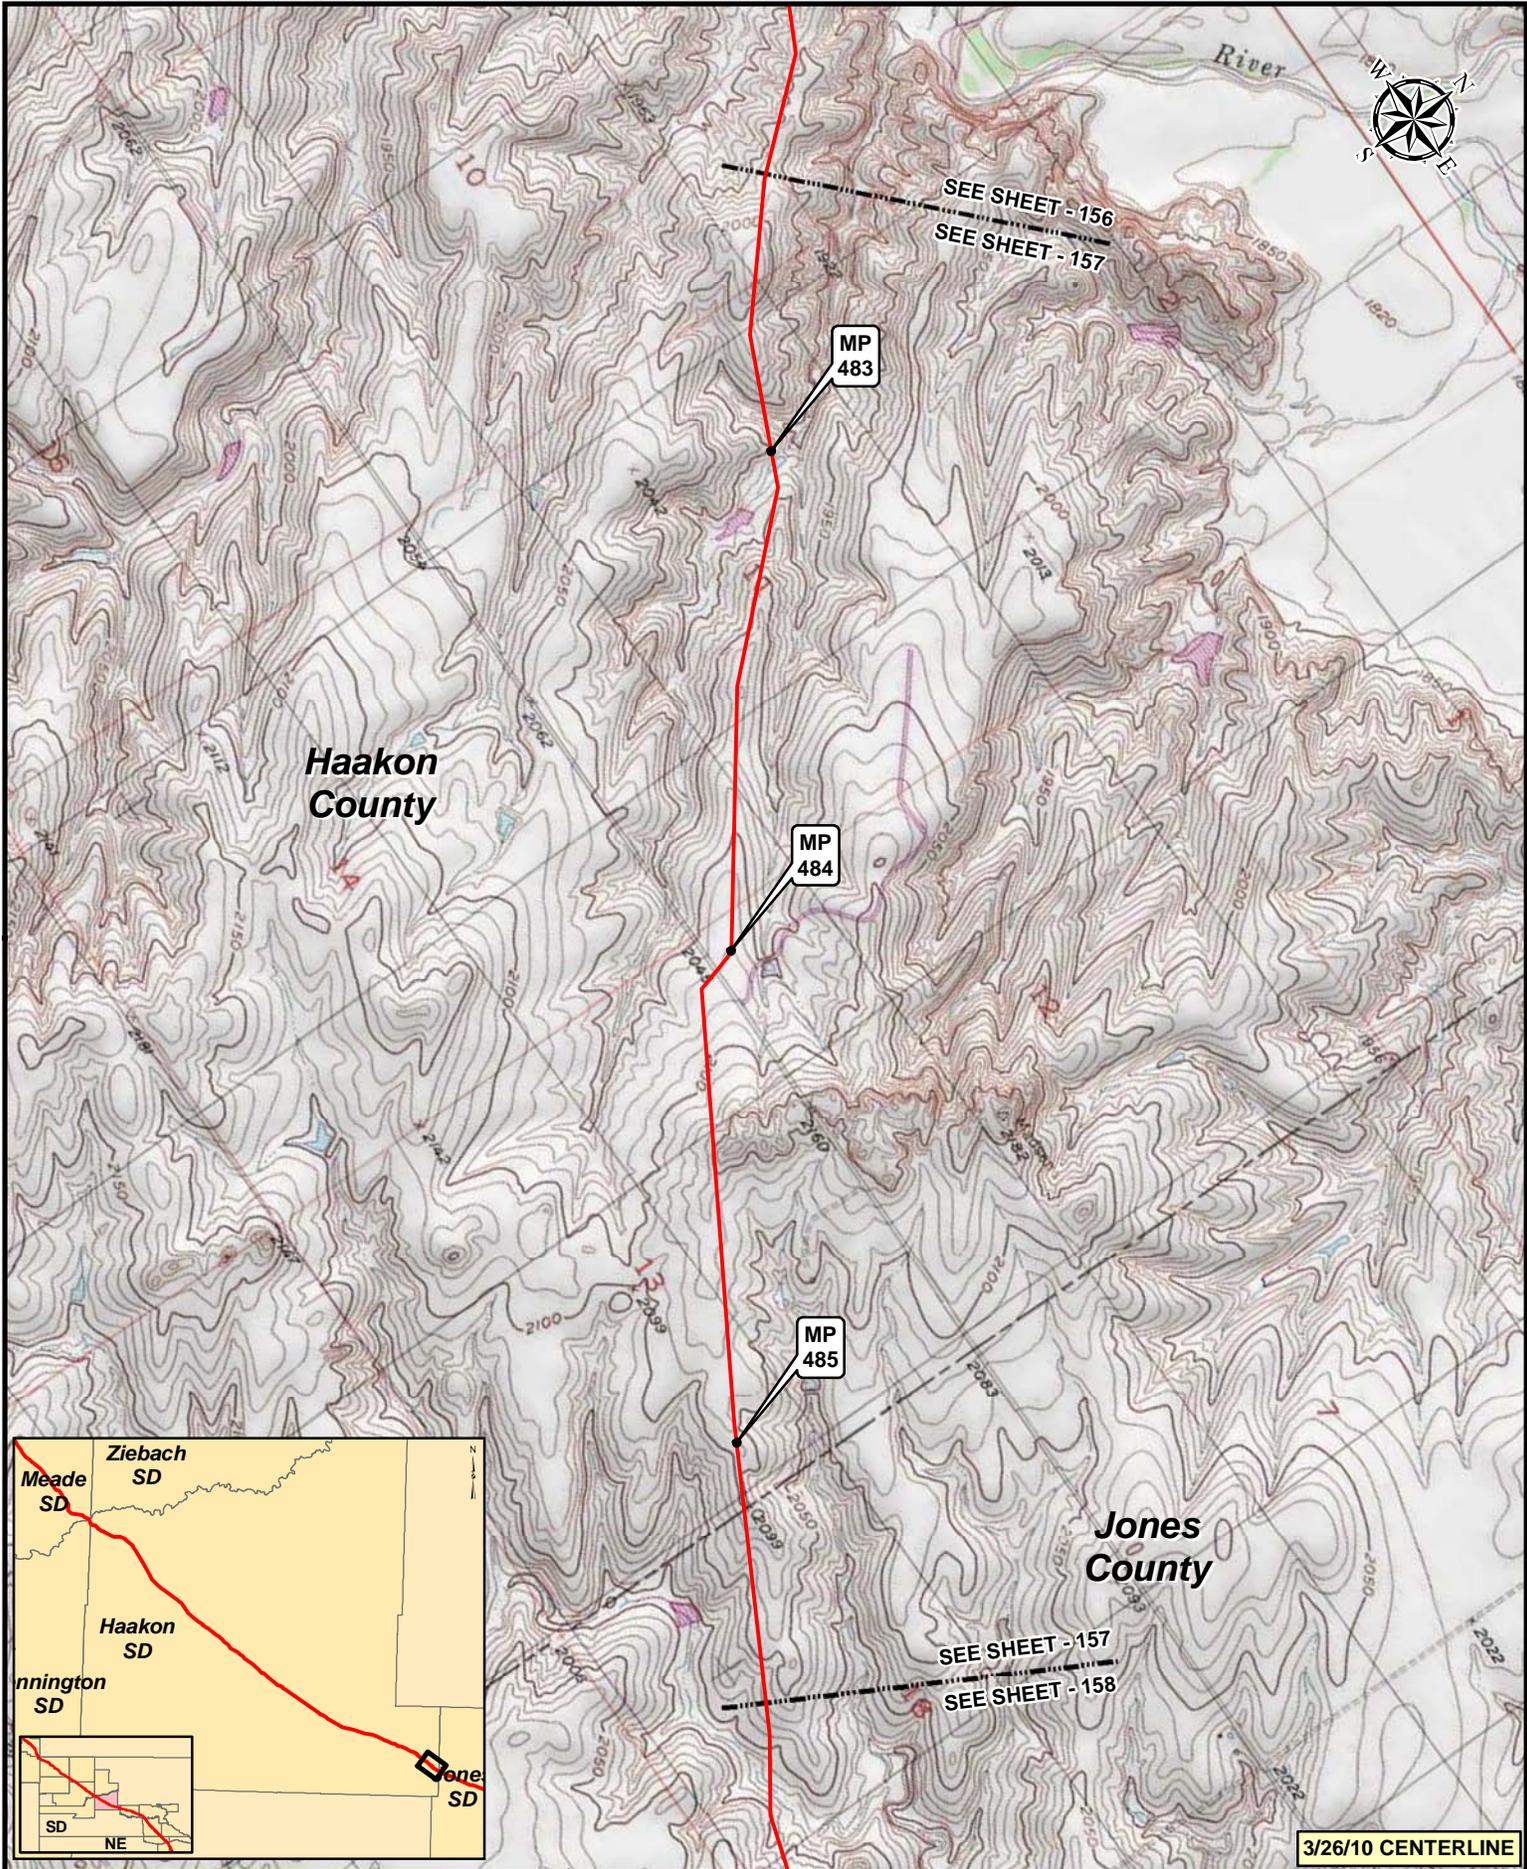


**3/26/10 CENTERLINE**

**Legend**

- MILEPOST
- PUMP STATION
- KEystone XL PROJECT
- ⊗ VALVE

NO.	REVISION	DATE	APPR.
2	ISSUED FOR OBS COMMENT SUBMITTAL TO U.S. DEPT. OF STATE (3.26.10 CL)	5.19.10	RG
1	ISSUED FOR SUPPLEMENTAL U.S. DEPT. OF STATE FILING (2.15.09 CL)	7.6.09	RG
0	ISSUED FOR UNITED STATES DEPARTMENT OF STATE (7.31.08 CL)	11.19.08	RG

Trow ENGINEERING CONSULTANTS INC.

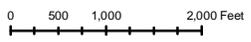

**KEYSTONE XL PROJECT  
ROUTE SHEETS  
MORGAN, MONTANA TO STEELE CITY, NEBRASKA**

SCALE	DATE	DRAWN	CHECKED	APPROVED	PROJECT:	DRAWING NUMBER	SHEET	REVISION
1:24000	11.19.08	GS	SS	RG	50388X	XL-46-ML-2002-P-157-Q	157	2

Haakon County



SEE SHEET - 157

SEE SHEET - 158

MP 486


MP 487

MP 488

Jones County

South

Creek

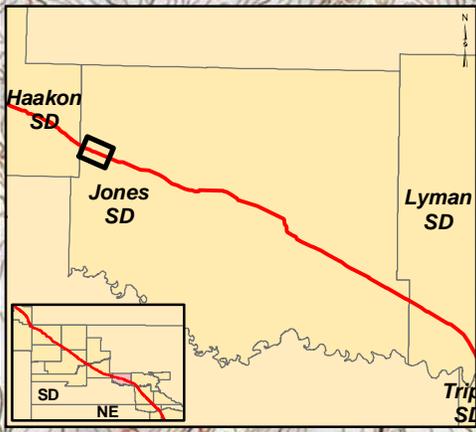

SEE SHEET - 158

SEE SHEET - 159

3/26/10 CENTERLINE


Legend

- MILEPOST
- PUMP STATION
- KEYSTONE XL PROJECT
- ⊗ VALVE

NO.	REVISION	DATE	APPR.
2	ISSUED FOR OBS COMMENT SUBMITTAL TO U.S. DEPT. OF STATE (3.26.10 CL)	5.19.10	RG
1	ISSUED FOR SUPPLEMENTAL U.S. DEPT. OF STATE FILING (2.15.09 CL)	7.6.09	RG
0	ISSUED FOR UNITED STATES DEPARTMENT OF STATE (7.31.08 CL)	11.19.08	RG



Trow ENGINEERING CONSULTANTS INC.

TransCanada  
In Business to deliver

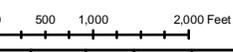

KEYSTONE XL PROJECT  
ROUTE SHEETS  
MORGAN, MONTANA TO STEELE CITY, NEBRASKA

SCALE	DATE	DRAWN	CHECKED	APPROVED	PROJECT	DRAWING NUMBER	SHEET	REVISION
1:24,000	11.19.08	GS	SS	RG	50388X	XL-46-ML-2002-P-158-C	158	2

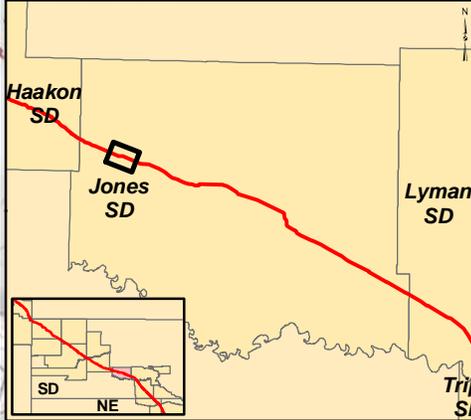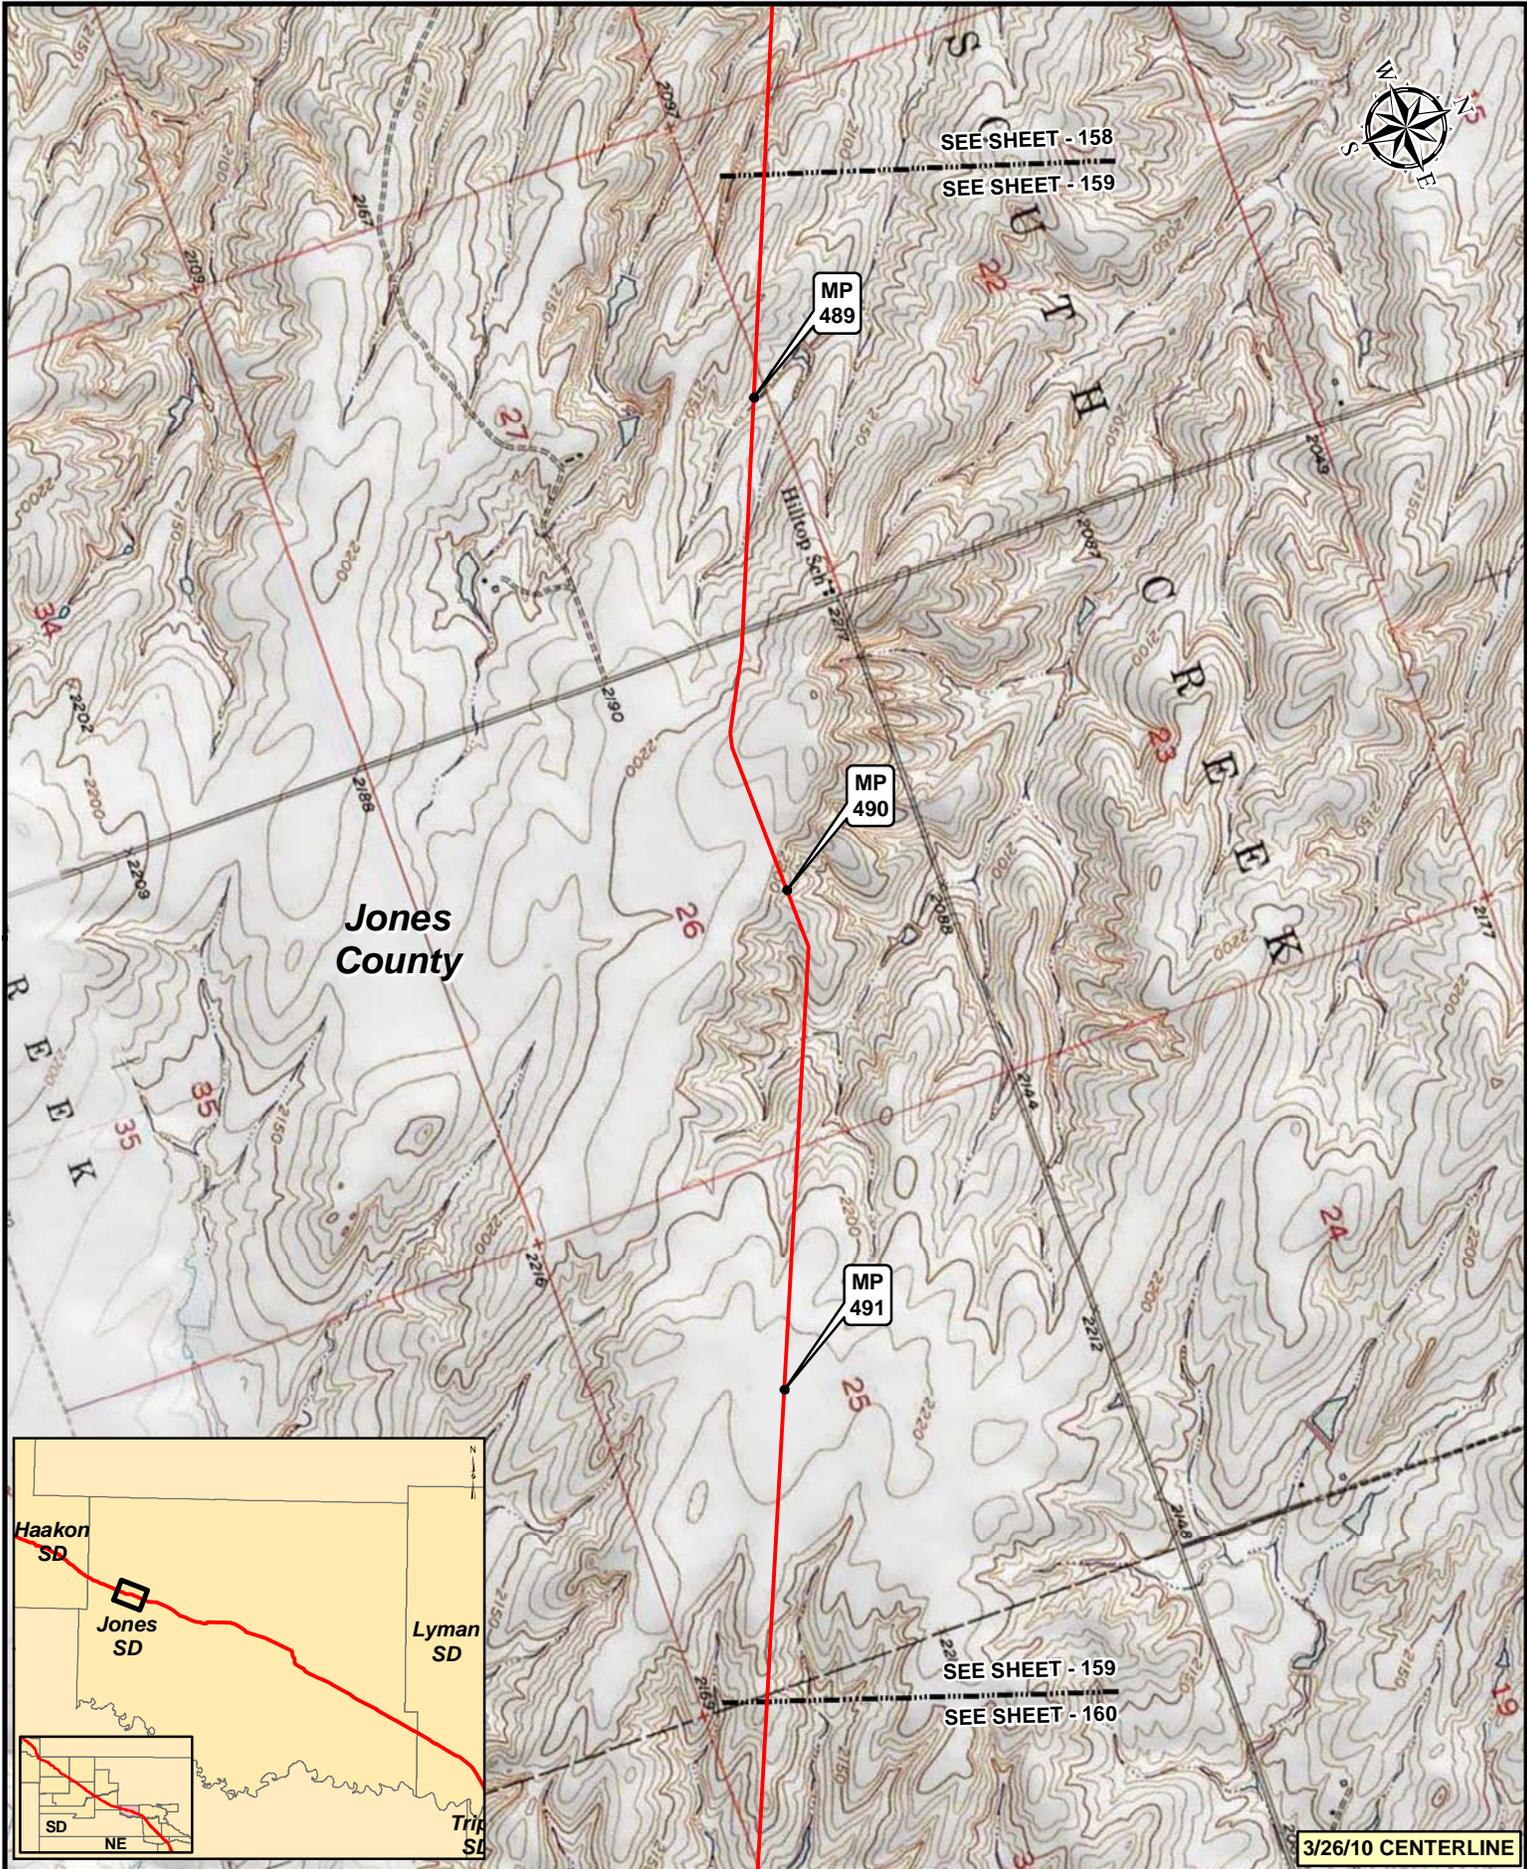

**Legend**

- MILEPOST
- PUMP STATION
- KEystone XL PROJECT
- ⊗ VALVE

NO.	REVISION	DATE	APPR.
2	ISSUED FOR OBS COMMENT SUBMITTAL TO U.S. DEPT. OF STATE (3.26.10 CL)	5.19.10	RG
1	ISSUED FOR SUPPLEMENTAL U.S. DEPT. OF STATE FILING (2.15.09 CL)	7.6.09	RG
0	ISSUED FOR UNITED STATES DEPARTMENT OF STATE (7.31.08 CL)	11.19.08	RG

Prepared by:  
Trow ENGINEERING CONSULTANTS INC.

0 500 1,000 2,000 Feet


SCALE	DATE	DRAWN	CHECKED	APPROVED
1:24000	11.19.08	GS	SS	RG

3/26/10 CENTERLINE

TransCanada  
In Business to deliver

KEYSTONE XL PROJECT  
ROUTE SHEETS  
MORGAN, MONTANA TO STEELE CITY, NEBRASKA

PROJECT:	DRAWING NUMBER	SHEET	REVISION
50388X	XL-46-ML-2002-P-159-C	159	2

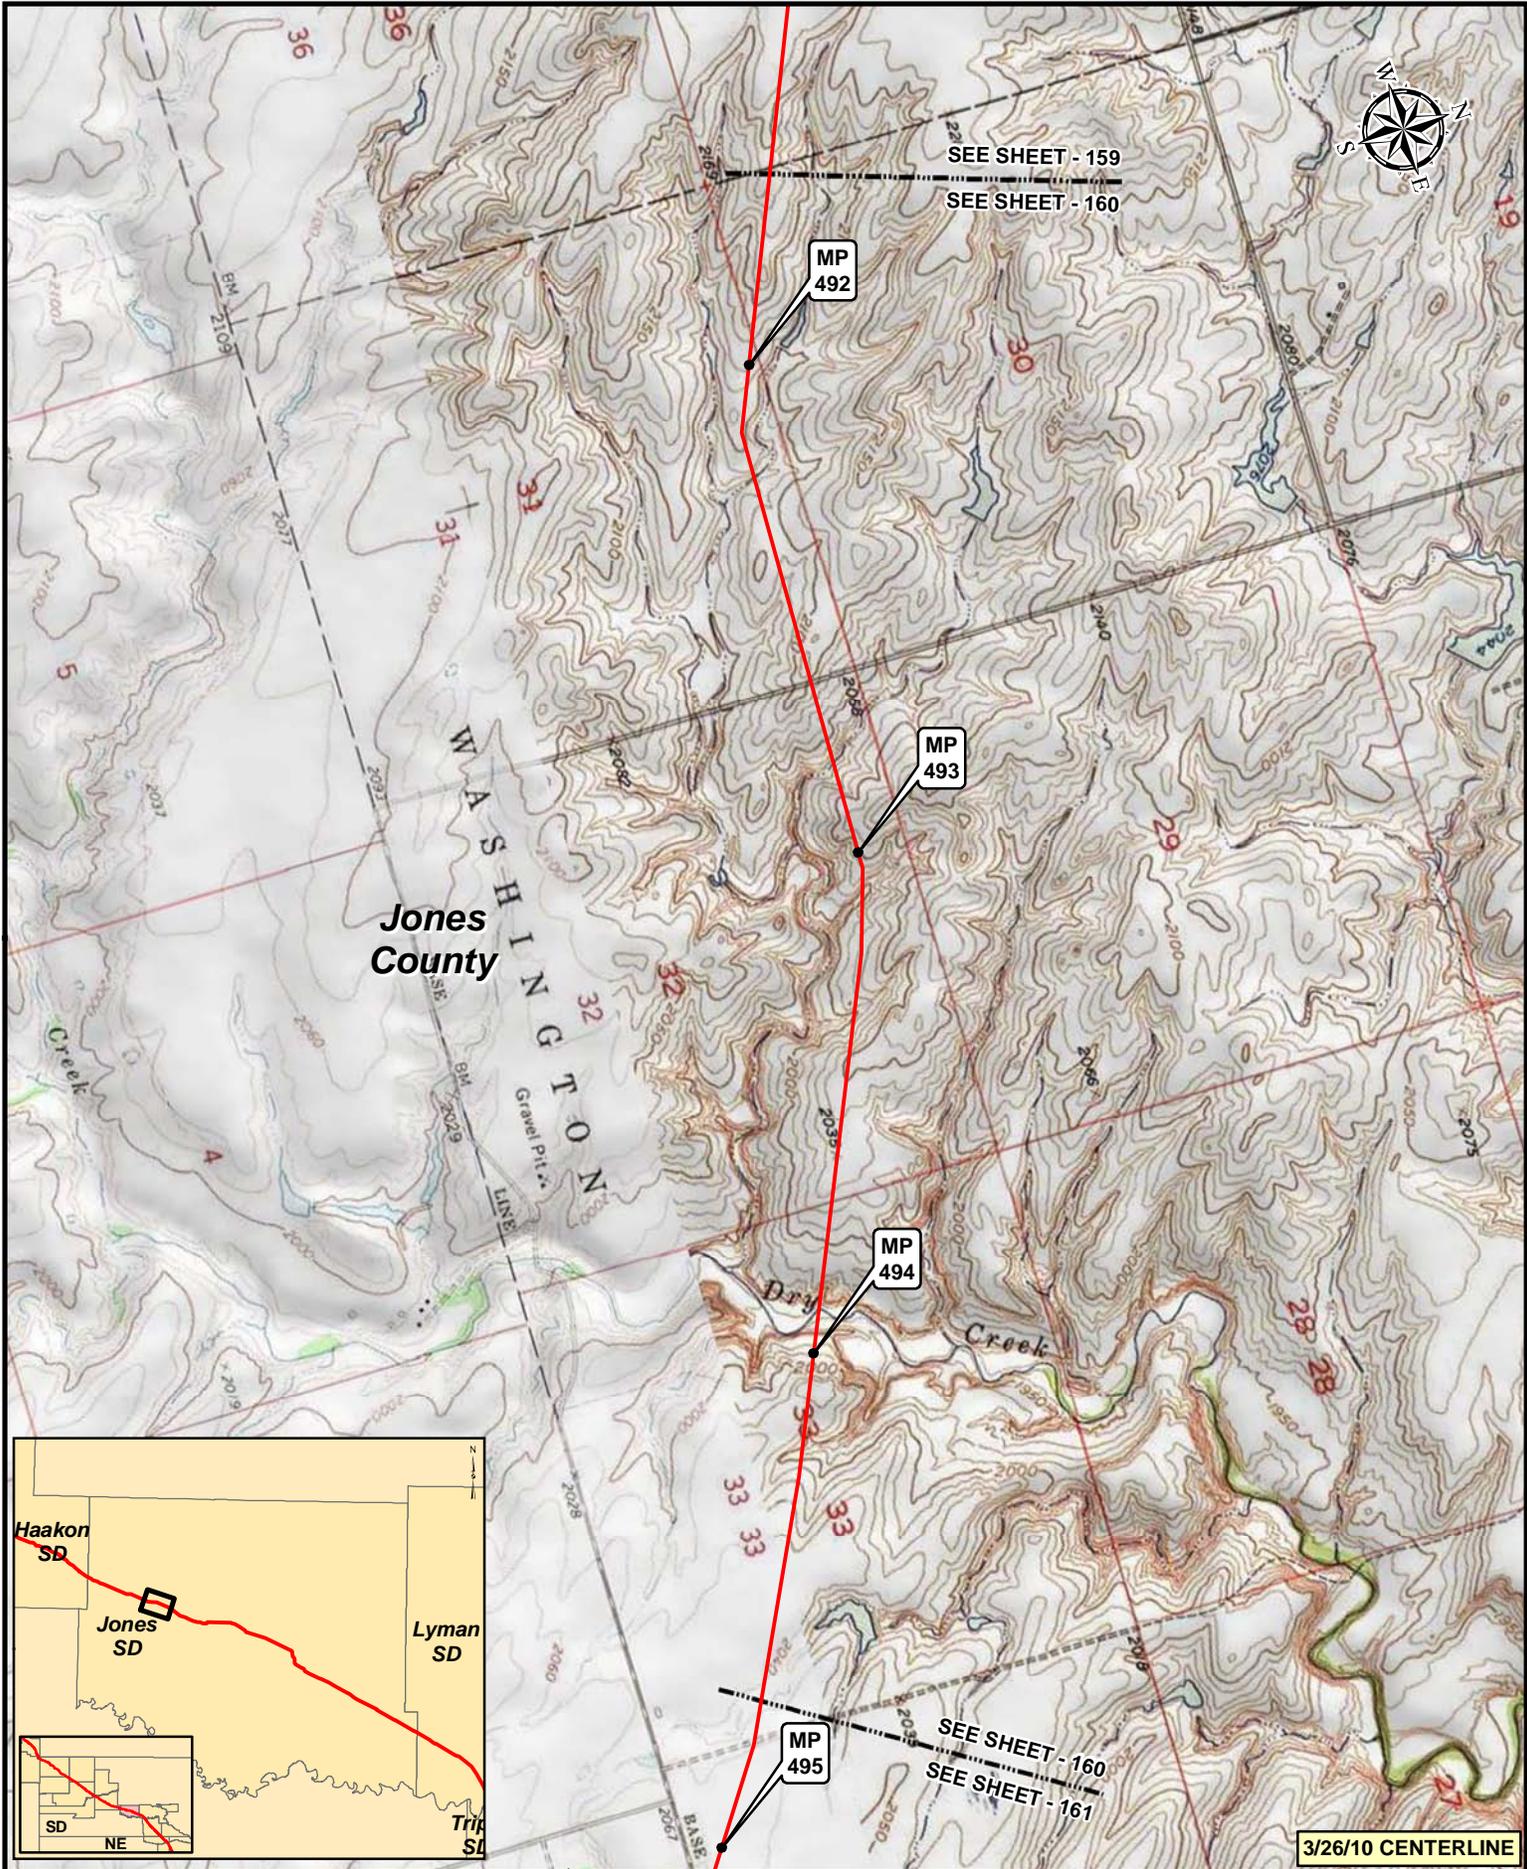

3/26/10 CENTERLINE


**Legend**

- MILEPOST
- PUMP STATION
- KEystone XL PROJECT
- ⊗ VALVE

NO.	REVISION	DATE	APPR.
2	ISSUED FOR OBS COMMENT SUBMITTAL TO U.S. DEPT. OF STATE (3.26.10 CL)	5.19.10	RG
1	ISSUED FOR SUPPLEMENTAL U.S. DEPT. OF STATE FILING (2.15.09 CL)	7.6.09	RG
0	ISSUED FOR UNITED STATES DEPARTMENT OF STATE (7.31.08 CL)	11.19.08	RG



Trow ENGINEERING CONSULTANTS INC.

**TransCanada**  
In Business to deliver

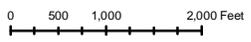

KEYSTONE XL PROJECT  
ROUTE SHEETS  
MORGAN, MONTANA TO STEELE CITY, NEBRASKA

SCALE	DATE	DRAWN	CHECKED	APPROVED	PROJECT	DRAWING NUMBER	SHEET	REVISION
1:24,000	11.19.08	GS	SS	RG	50388X	XL-46-ML-2002-P-160-C	160	2

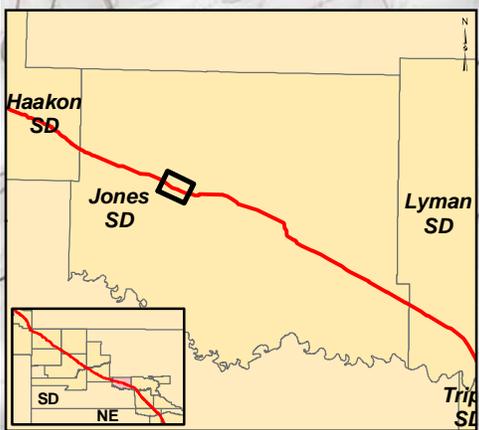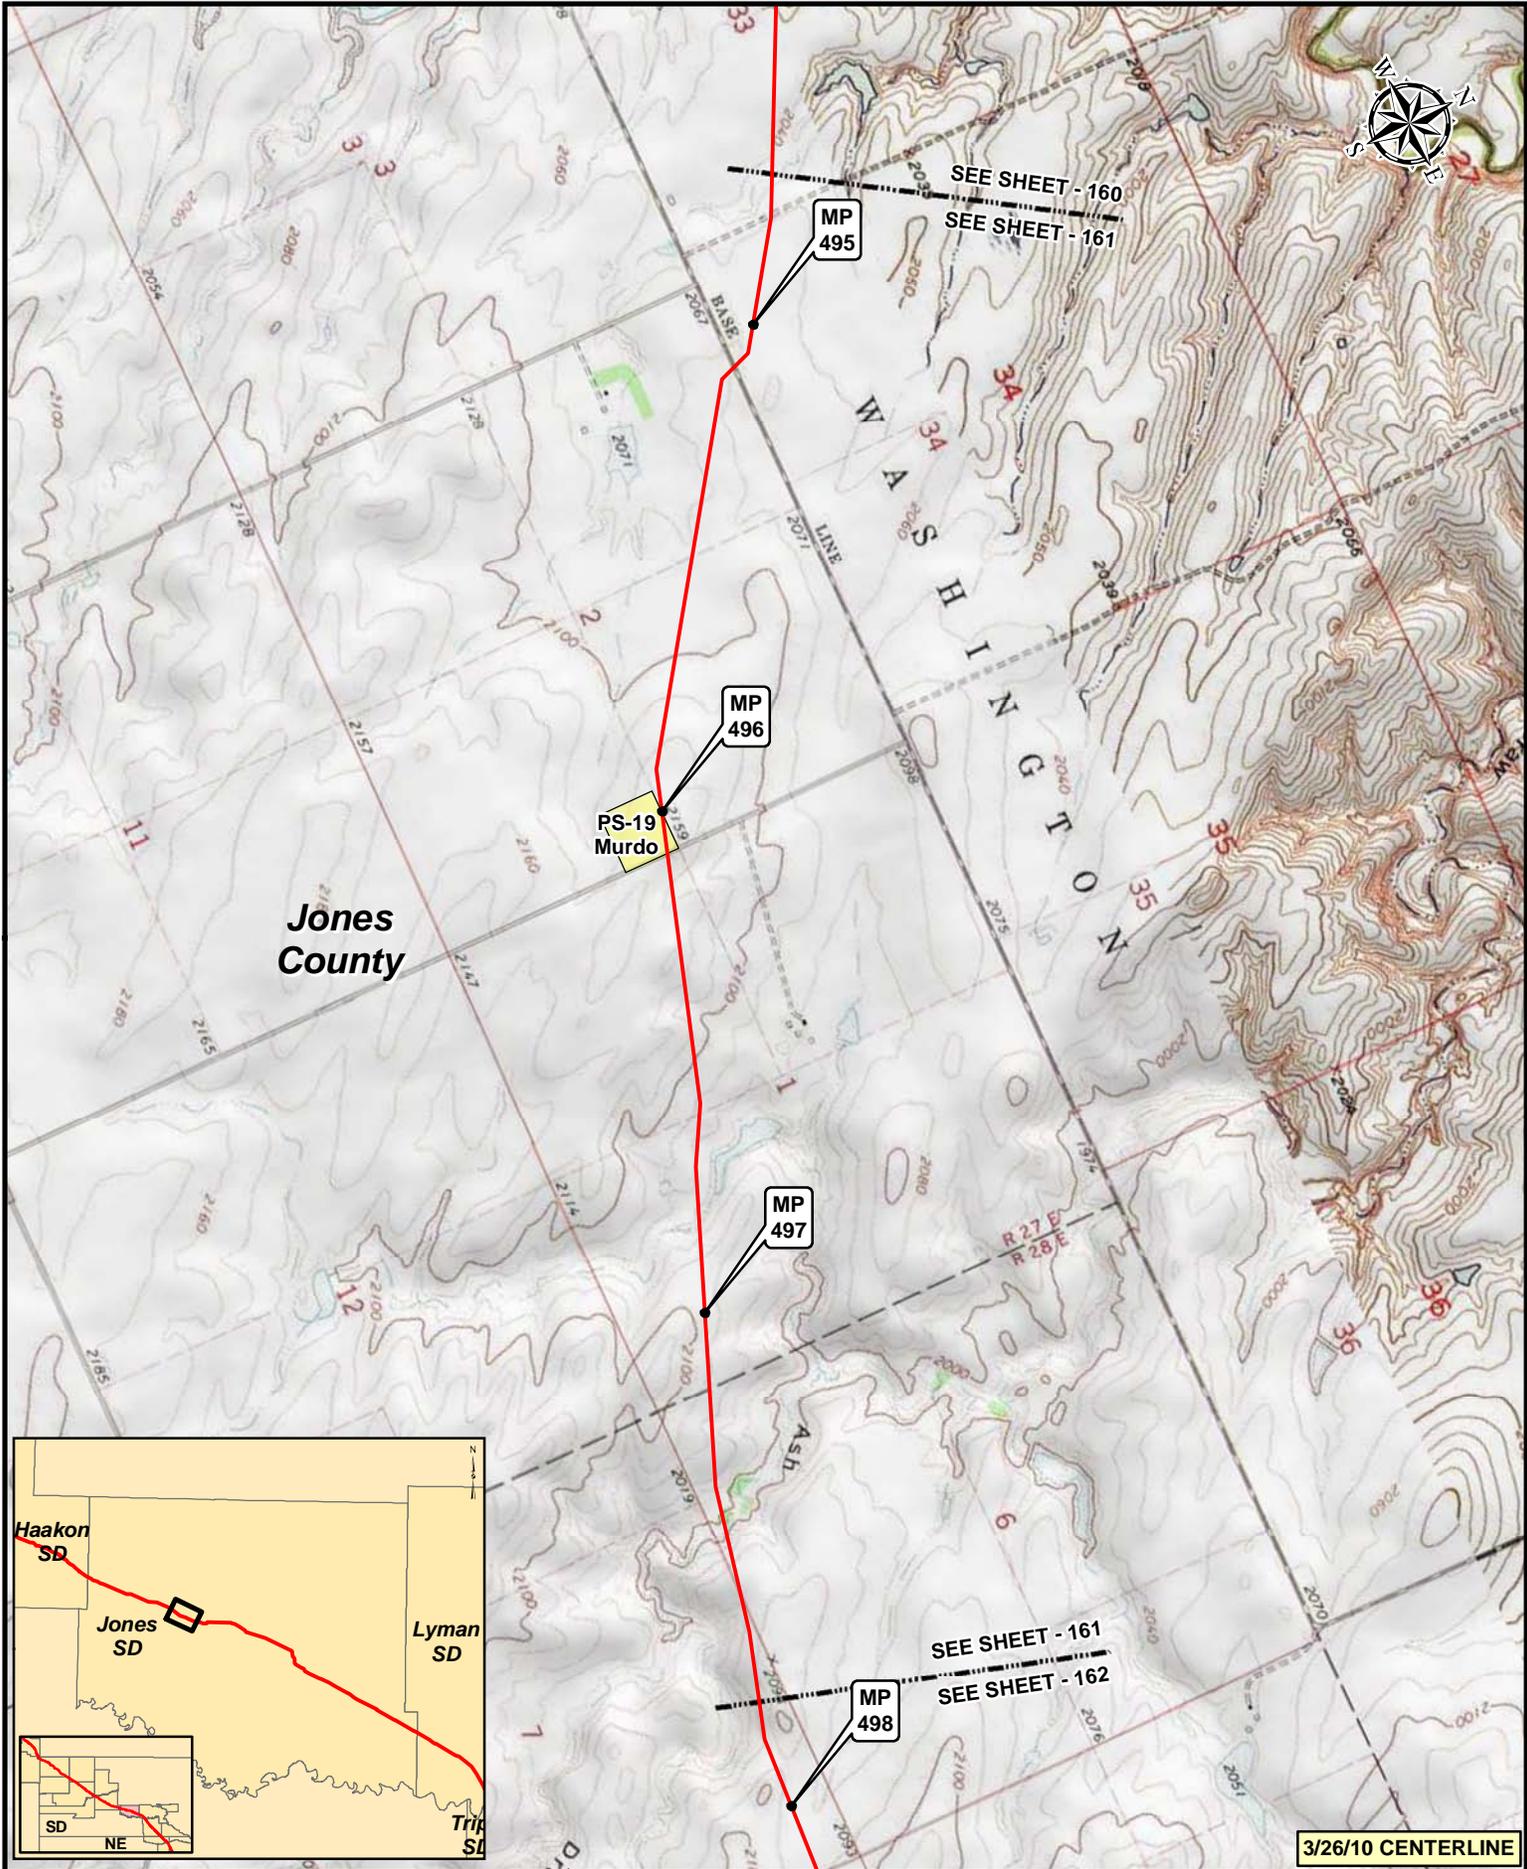

3/26/10 CENTERLINE

**Legend**

- MILEPOST
- PUMP STATION
- KEystone XL PROJECT
- ⊗ VALVE


2	ISSUED FOR OBS COMMENT SUBMITTAL TO U.S. DEPT. OF STATE (3.26.10 CL)	5.19.10	RG
1	ISSUED FOR SUPPLEMENTAL U.S. DEPT. OF STATE FILING (2.15.09 CL)	7.6.09	RG
0	ISSUED FOR UNITED STATES DEPARTMENT OF STATE (7.31.08 CL)	11.19.08	RG
NO.	REVISION	DATE	APPR.

Trow ENGINEERING CONSULTANTS INC.



0 500 1,000 2,000 Feet			
SCALE	DATE	DRAWN	CHECKED
1:24,000	11.19.08	GS	SS

KEYSTONE XL PROJECT ROUTE SHEETS MORGAN, MONTANA TO STEELE CITY, NEBRASKA			
PROJECT:	DRAWING NUMBER	SHEET	REVISION
50388X	XL-46-ML-2002-P-161-C	161	2

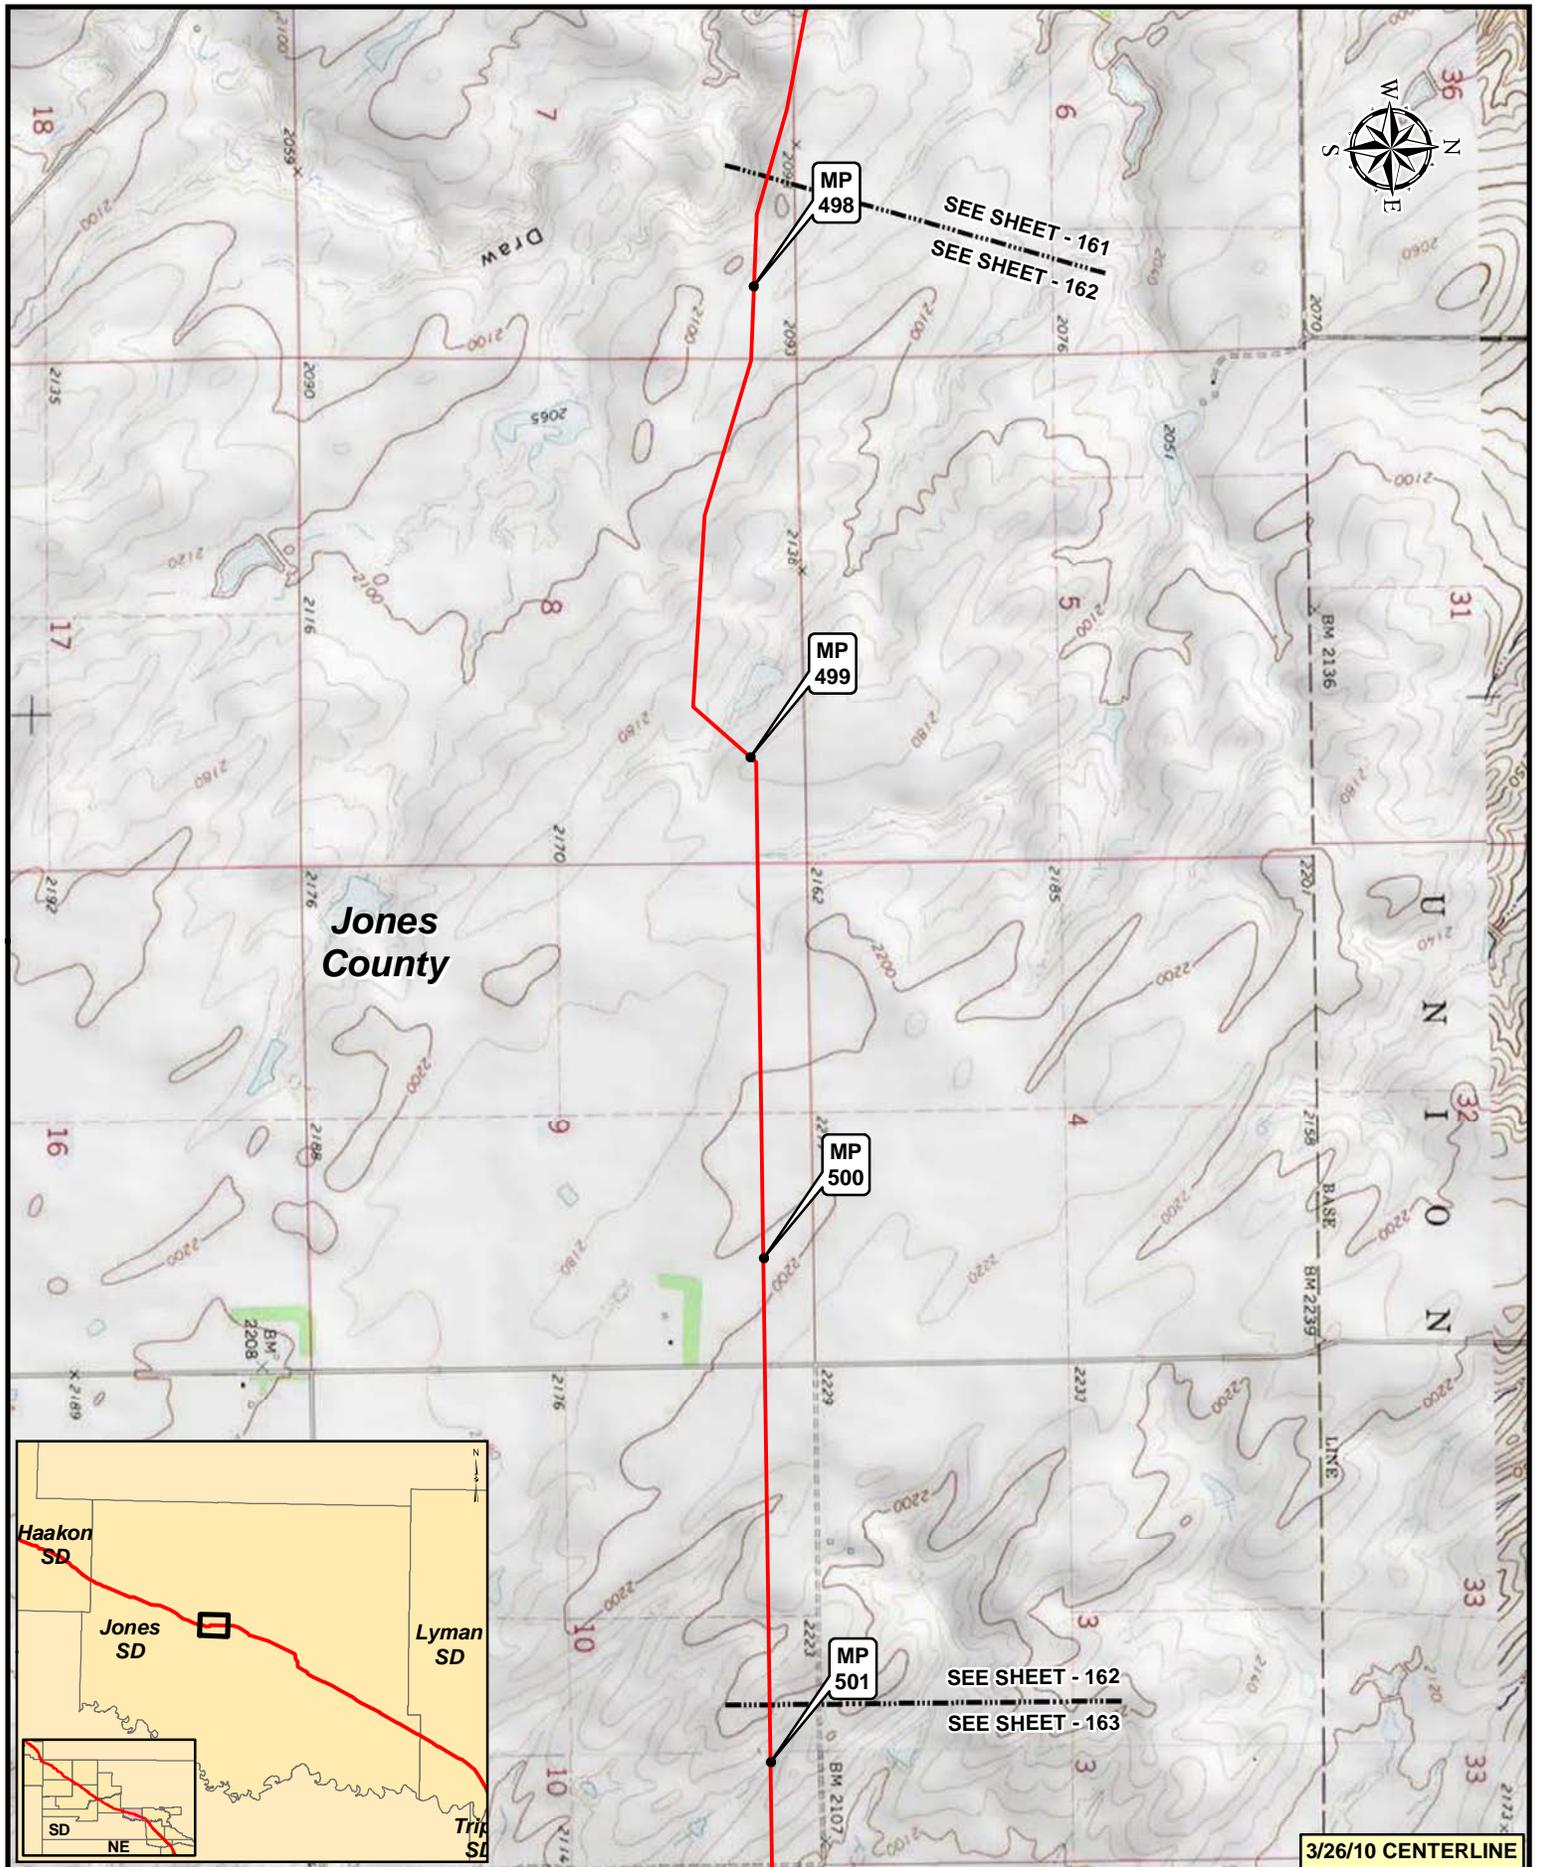

Jones County



MP 498

SEE SHEET - 161  
SEE SHEET - 162


MP 499

MP 500

MP 501

SEE SHEET - 162  
SEE SHEET - 163

3/26/10 CENTERLINE

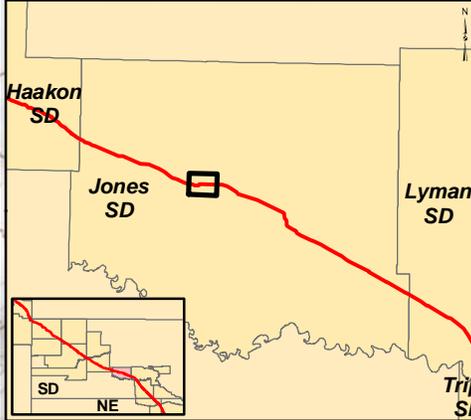


**Legend**

- MILEPOST
- PUMP STATION
- KEYSTONE XL PROJECT
- ⊗ VALVE



NO.	REVISION	DATE	APPR.
2	ISSUED FOR OBS COMMENT SUBMITTAL TO U.S. DEPT. OF STATE (3.26.10 CL)	5.19.10	RG
1	ISSUED FOR SUPPLEMENTAL U.S. DEPT. OF STATE FILING (2.15.09 CL)	7.6.09	RG
0	ISSUED FOR UNITED STATES DEPARTMENT OF STATE (7.31.08 CL)	11.19.08	RG

Trow ENGINEERING CONSULTANTS INC.

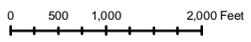

KEYSTONE XL PROJECT  
ROUTE SHEETS  
MORGAN, MONTANA TO STEELE CITY, NEBRASKA

SCALE	DATE	DRAWN	CHECKED	APPROVED	PROJECT:	DRAWING NUMBER	SHEET	REVISION
1:24000	11.19.08	GS	SS	RG	50388X	XL-46-ML-2002-P-162-Q	162	2

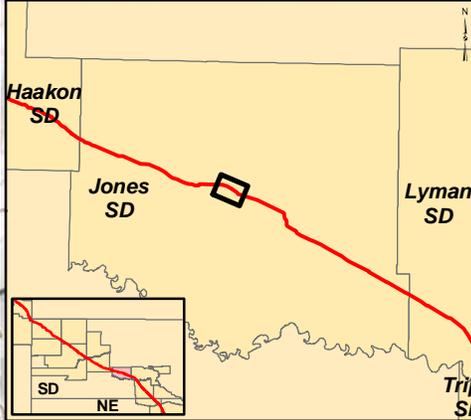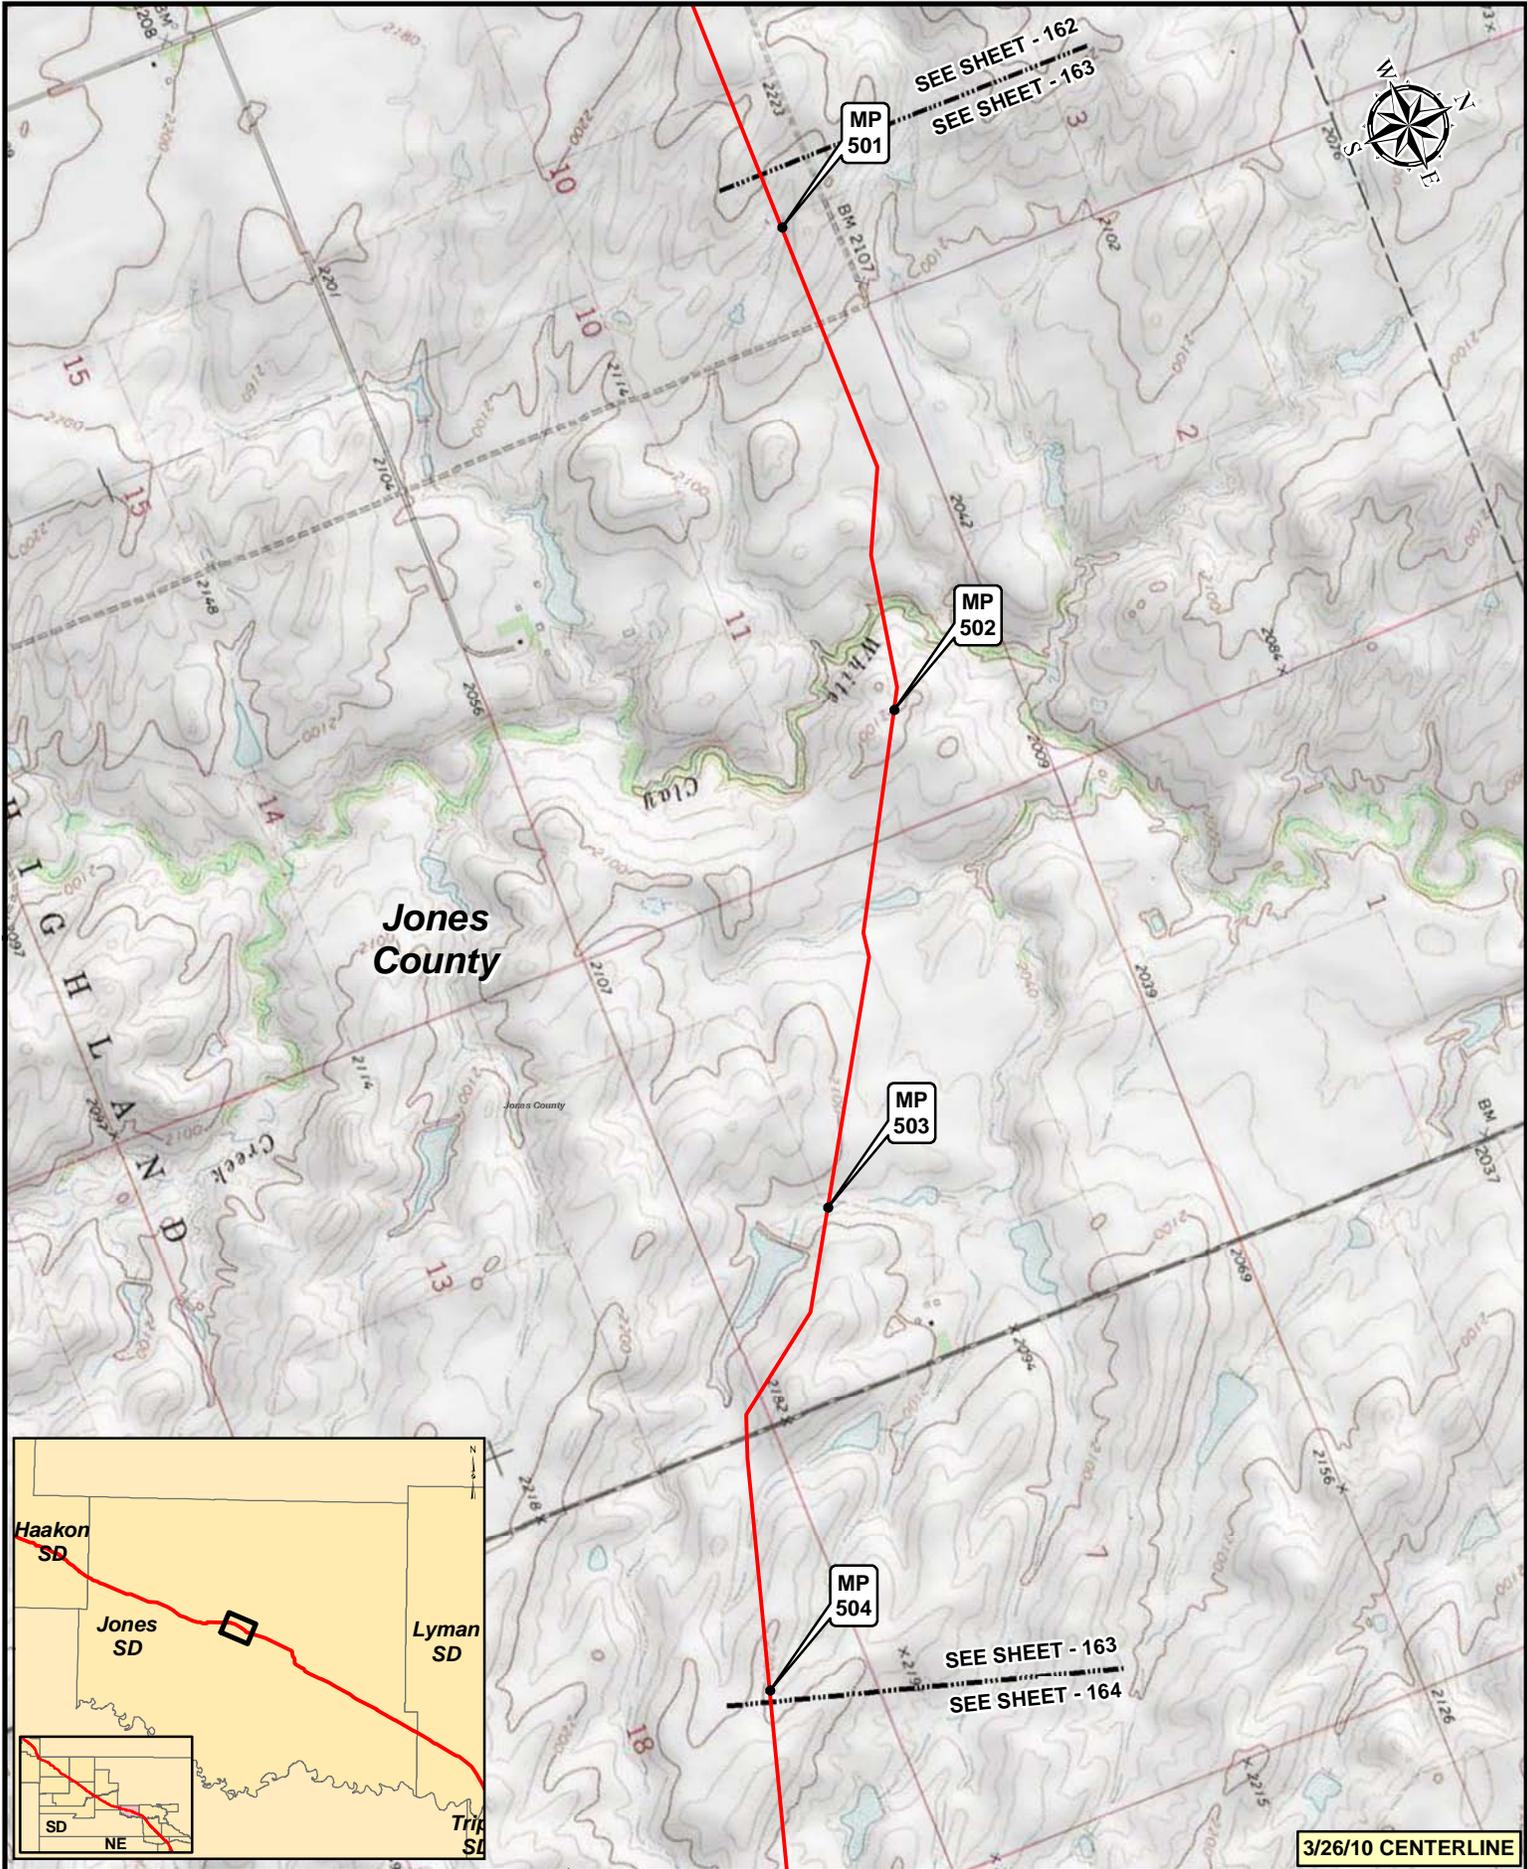

3/26/10 CENTERLINE


**Legend**

- MILEPOST
- PUMP STATION
- KEystone XL PROJECT
- ⊗ VALVE

NO.	REVISION	DATE	APPR.
2	ISSUED FOR OBS COMMENT SUBMITTAL TO U.S. DEPT. OF STATE (3.26.10 CL)	5.19.10	RG
1	ISSUED FOR SUPPLEMENTAL U.S. DEPT. OF STATE FILING (2.15.09 CL)	7.6.09	RG
0	ISSUED FOR UNITED STATES DEPARTMENT OF STATE (7.31.08 CL)	11.19.08	RG



Prepared by:  
Trow ENGINEERING CONSULTANTS INC.

**TransCanada**  
In Business to deliver

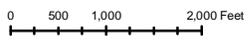

KEYSTONE XL PROJECT  
ROUTE SHEETS  
MORGAN, MONTANA TO STEELE CITY, NEBRASKA

SCALE	DATE	DRAWN	CHECKED	APPROVED	PROJECT	DRAWING NUMBER	SHEET	REVISION
1:24,000	11.19.08	GS	SS	RG	50385X	XL-46-ML-2002-P-163-C	163	2

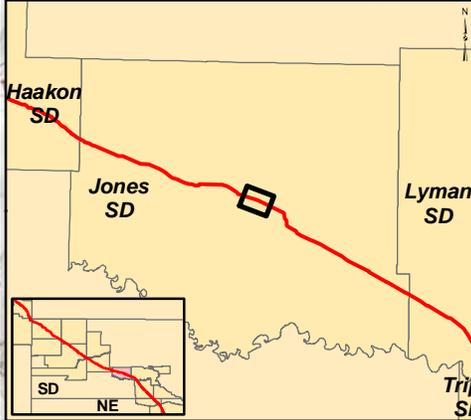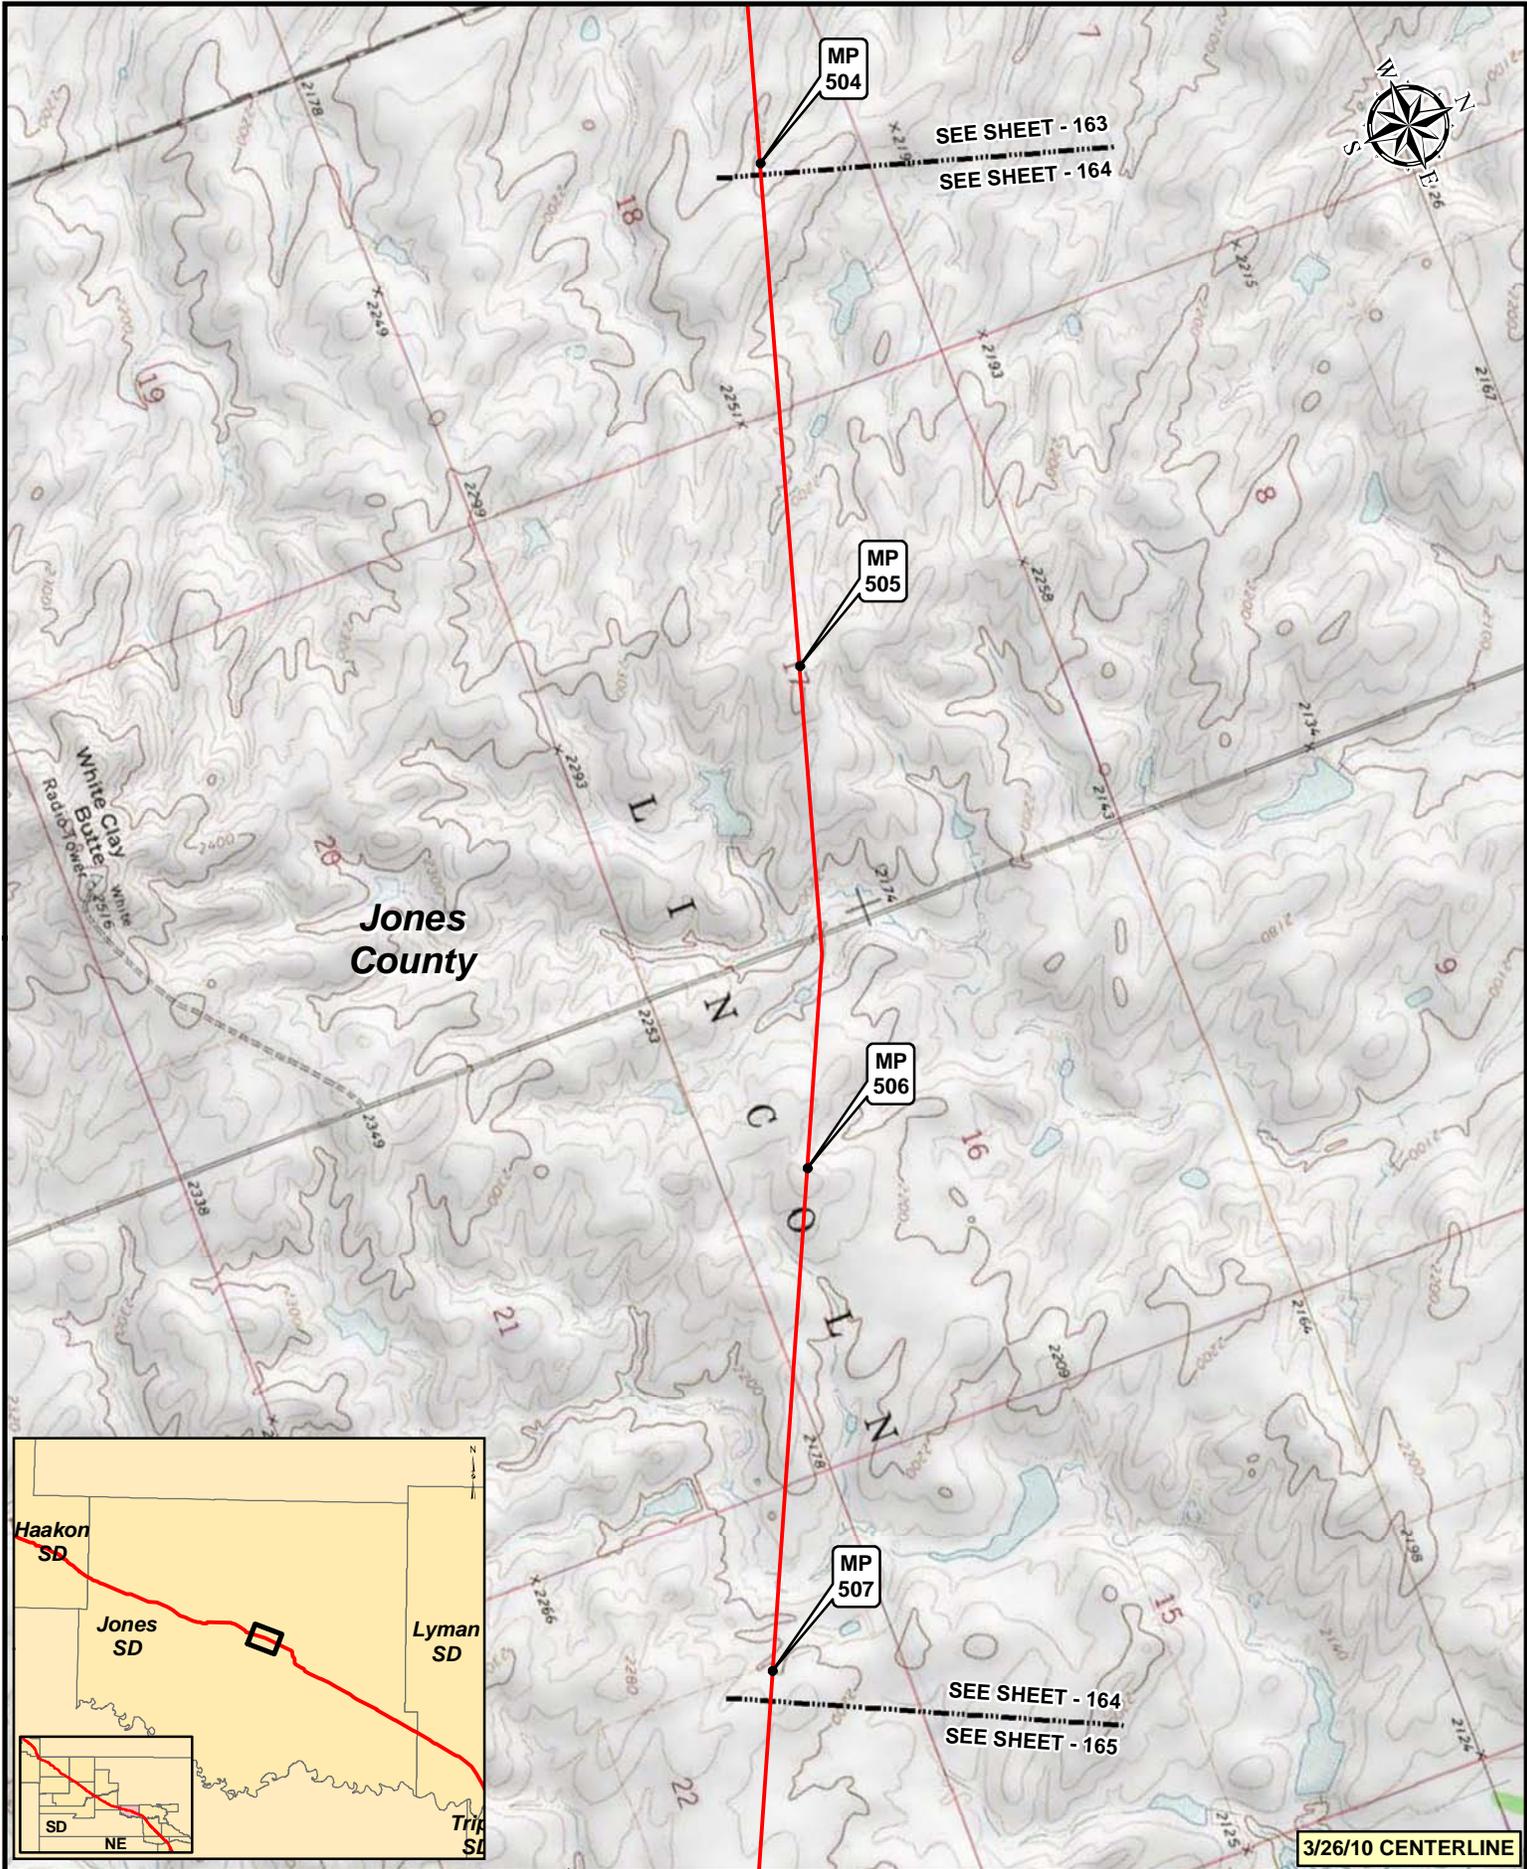


3/26/10 CENTERLINE

**Legend**

- MILEPOST
- PUMP STATION
- KEystone XL PROJECT
- ⊗ VALVE



NO.	REVISION	DATE	APPR.
2	ISSUED FOR OBS COMMENT SUBMITTAL TO U.S. DEPT. OF STATE (3.26.10 CL)	5.19.10	RG
1	ISSUED FOR SUPPLEMENTAL U.S. DEPT. OF STATE FILING (2.15.09 CL)	7.6.09	RG
0	ISSUED FOR UNITED STATES DEPARTMENT OF STATE (7.31.08 CL)	11.19.08	RG

Prepared by:  
Trow ENGINEERING CONSULTANTS INC.

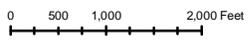

KEYSTONE XL PROJECT  
ROUTE SHEETS  
MORGAN, MONTANA TO STEELE CITY, NEBRASKA

SCALE	DATE	DRAWN	CHECKED	APPROVED	PROJECT	DRAWING NUMBER	SHEET	REVISION
1:24,000	11.19.08	GS	SS	RG	50388X	XL-46-ML-2002-P-164-C	164	2

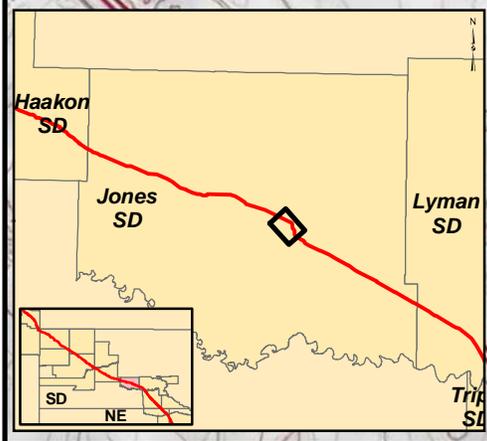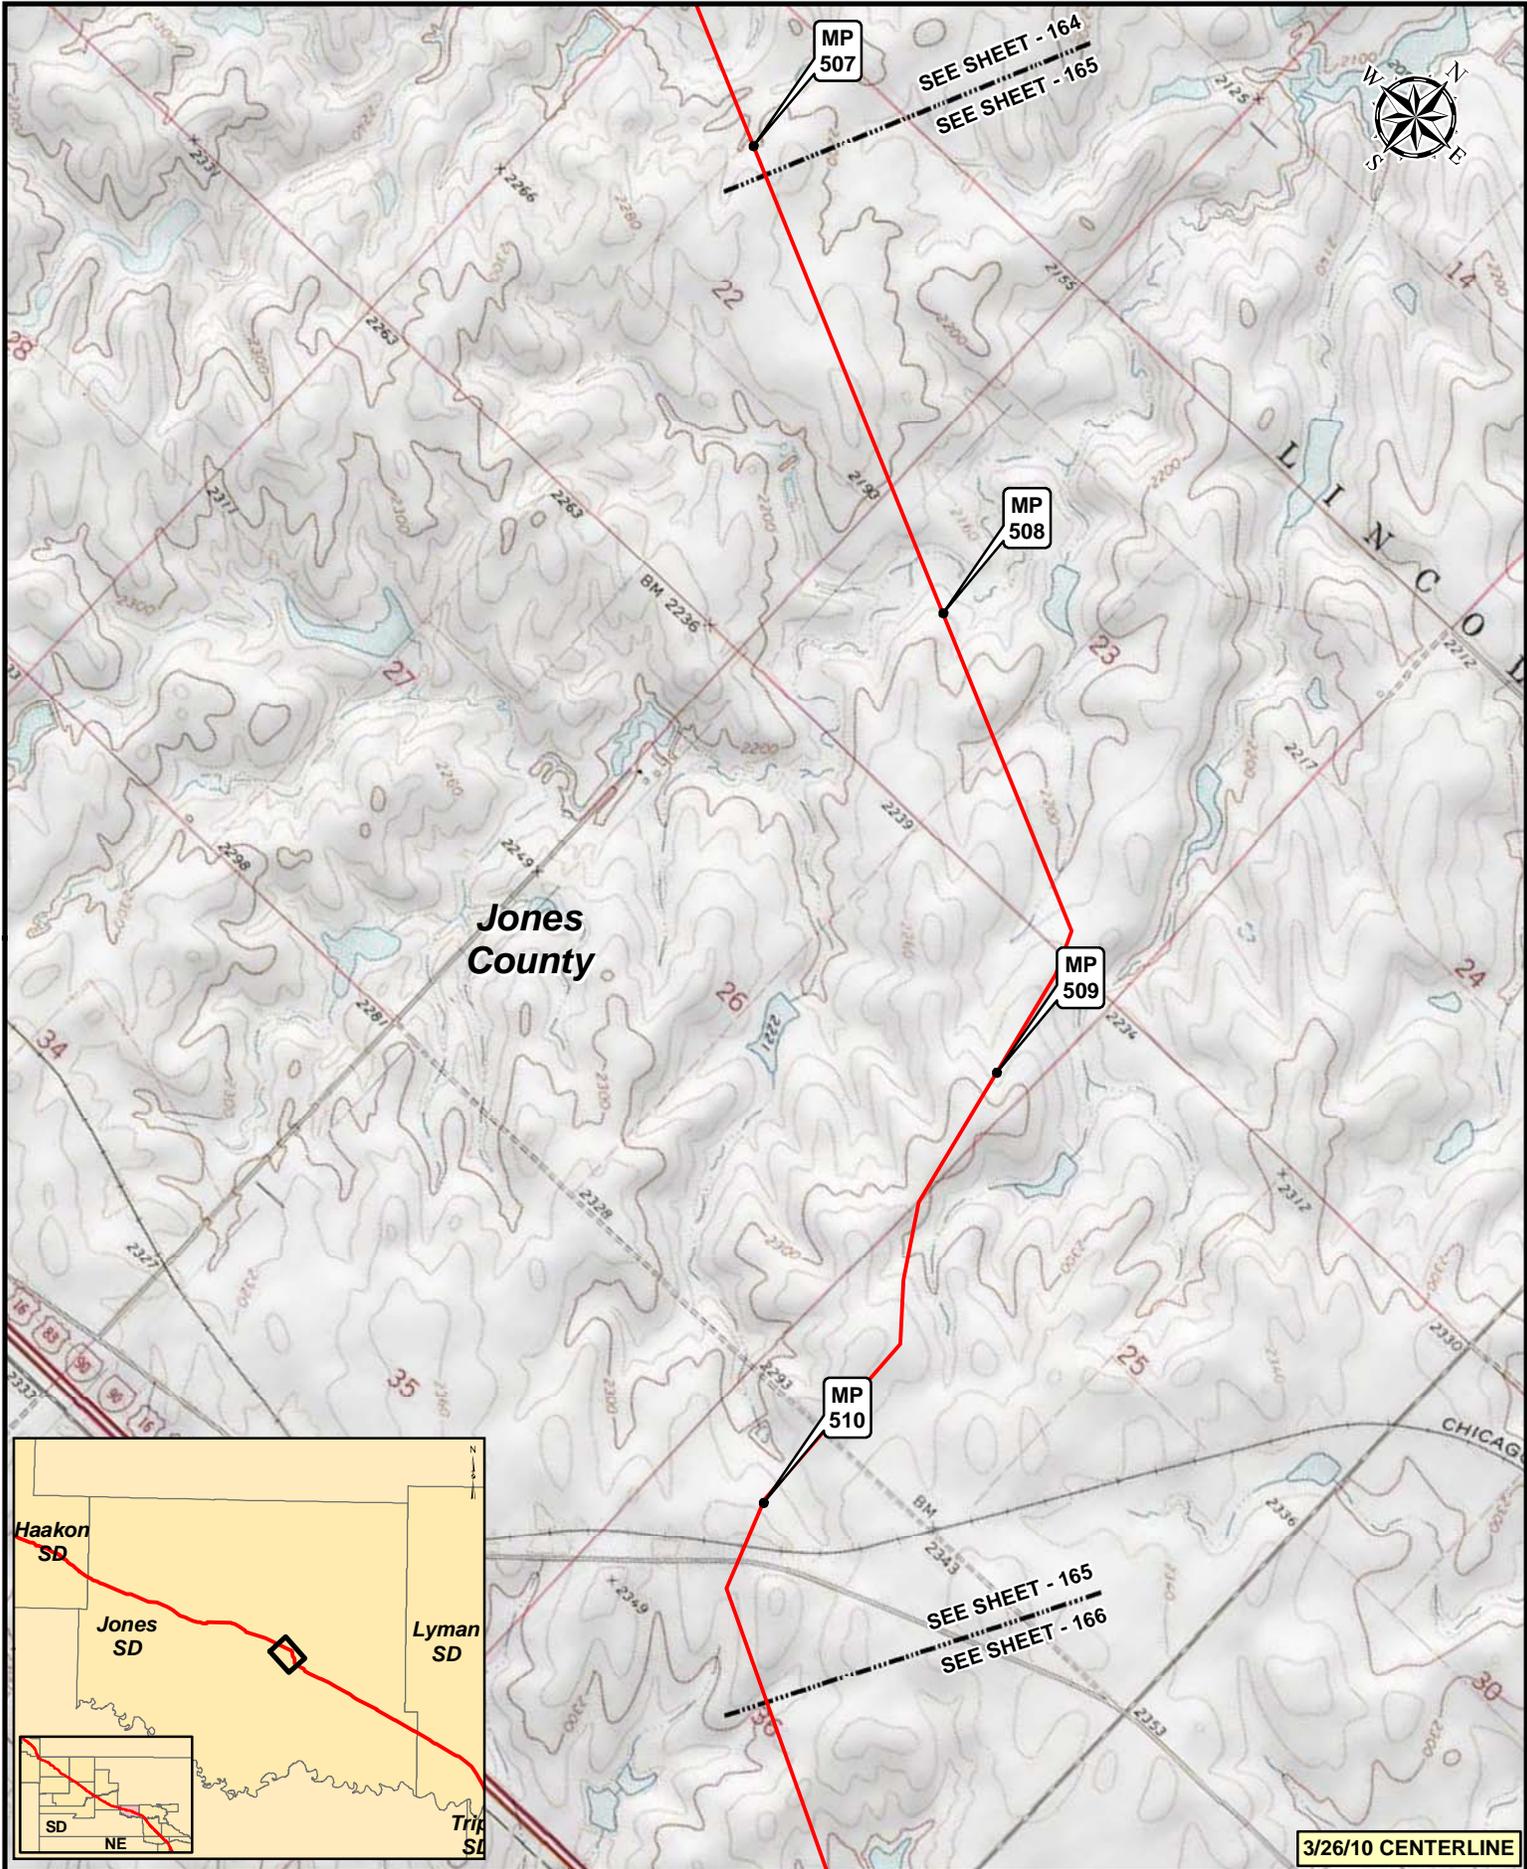

Legend	
● MILEPOST	■ PUMP STATION
— KEYSTONE XL PROJECT	⊗ VALVE

NO.	REVISION	DATE	APPR.
2	ISSUED FOR OBS COMMENT SUBMITTAL TO U.S. DEPT. OF STATE (3.26.10 CL)	5.19.10	RG
1	ISSUED FOR SUPPLEMENTAL U.S. DEPT. OF STATE FILING (2.15.09 CL)	7.6.09	RG
0	ISSUED FOR UNITED STATES DEPARTMENT OF STATE (7.31.08 CL)	11.19.08	RG

Trow ENGINEERING CONSULTANTS INC.

TransCanada  
In Business to deliver

0 500 1,000 2,000 Feet

KEYSTONE XL PROJECT ROUTE SHEETS MORGAN, MONTANA TO STEELE CITY, NEBRASKA			
PROJECT:	DRAWING NUMBER	SHEET	REVISION
50388X	XL-46-ML-2002-P-165-Q	165	2



SEE SHEET - 165

SEE SHEET - 166

MP 511


MP 512

MP 513

Jones County

SEE SHEET - 166

SEE SHEET - 167

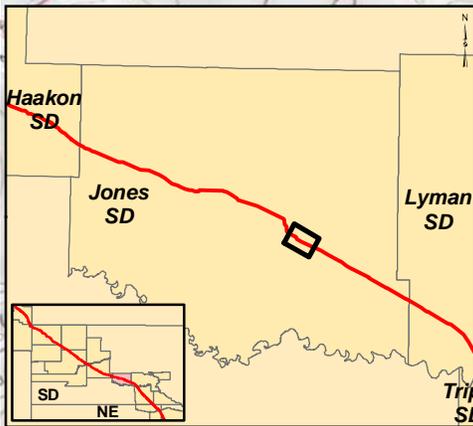

3/26/10 CENTERLINE


**Legend**

- MILEPOST
- PUMP STATION
- KEystone XL PROJECT
- ⊗ VALVE

NO.	REVISION	DATE	APPR.
2	ISSUED FOR OBS COMMENT SUBMITTAL TO U.S. DEPT. OF STATE (3.26.10 CL)	5.19.10	RG
1	ISSUED FOR SUPPLEMENTAL U.S. DEPT. OF STATE FILING (2.15.09 CL)	7.6.09	RG
0	ISSUED FOR UNITED STATES DEPARTMENT OF STATE (7.31.08 CL)	11.19.08	RG

SCALE	DATE	DRAWN	CHECKED	APPROVED
1:24000	11.19.08	GS	SS	RG

<b>KEYSTONE XL PROJECT</b> <b>ROUTE SHEETS</b> <b>MORGAN, MONTANA TO STEELE CITY, NEBRASKA</b>							
PROJECT:	DRAWING NUMBER:	SHEET:	REVISION:	NO.	REVISION	DATE	APPR.
50388X	XL-46-ML-2002-P-166-C	166	2				

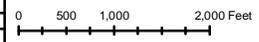



SEE SHEET - 166

SEE SHEET - 167

MP 514

MP 515


MP 516

Jones County

SEE SHEET - 167

SEE SHEET - 168

3/26/10 CENTERLINE

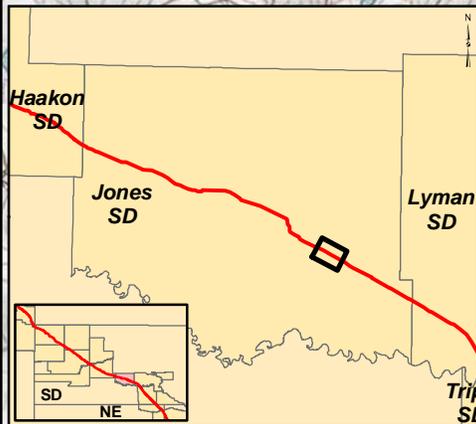


**Legend**

- MILEPOST
- PUMP STATION
- KEYSTONE XL PROJECT
- ⊗ VALVE

NO.	REVISION	DATE	APPR.
2	ISSUED FOR OBS COMMENT SUBMITTAL TO U.S. DEPT. OF STATE (3.26.10 CL)	5.19.10	RG
1	ISSUED FOR SUPPLEMENTAL U.S. DEPT. OF STATE FILING (2.15.09 CL)	7.6.09	RG
0	ISSUED FOR UNITED STATES DEPARTMENT OF STATE (7.31.08 CL)	11.19.08	RG



Trow ENGINEERING CONSULTANTS INC.

TransCanada  
In Business to deliver

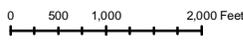

KEYSTONE XL PROJECT  
ROUTE SHEETS  
MORGAN, MONTANA TO STEELE CITY, NEBRASKA

SCALE	DATE	DRAWN	CHECKED	APPROVED	PROJECT	DRAWING NUMBER	SHEET	REVISION
1:24000	11.19.08	GS	SS	RG	50388X	XL-46-ML-2002-P-167-C	167	2

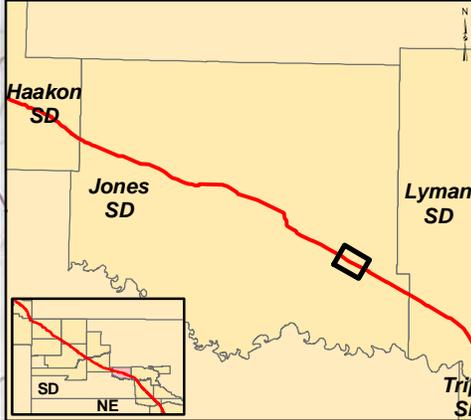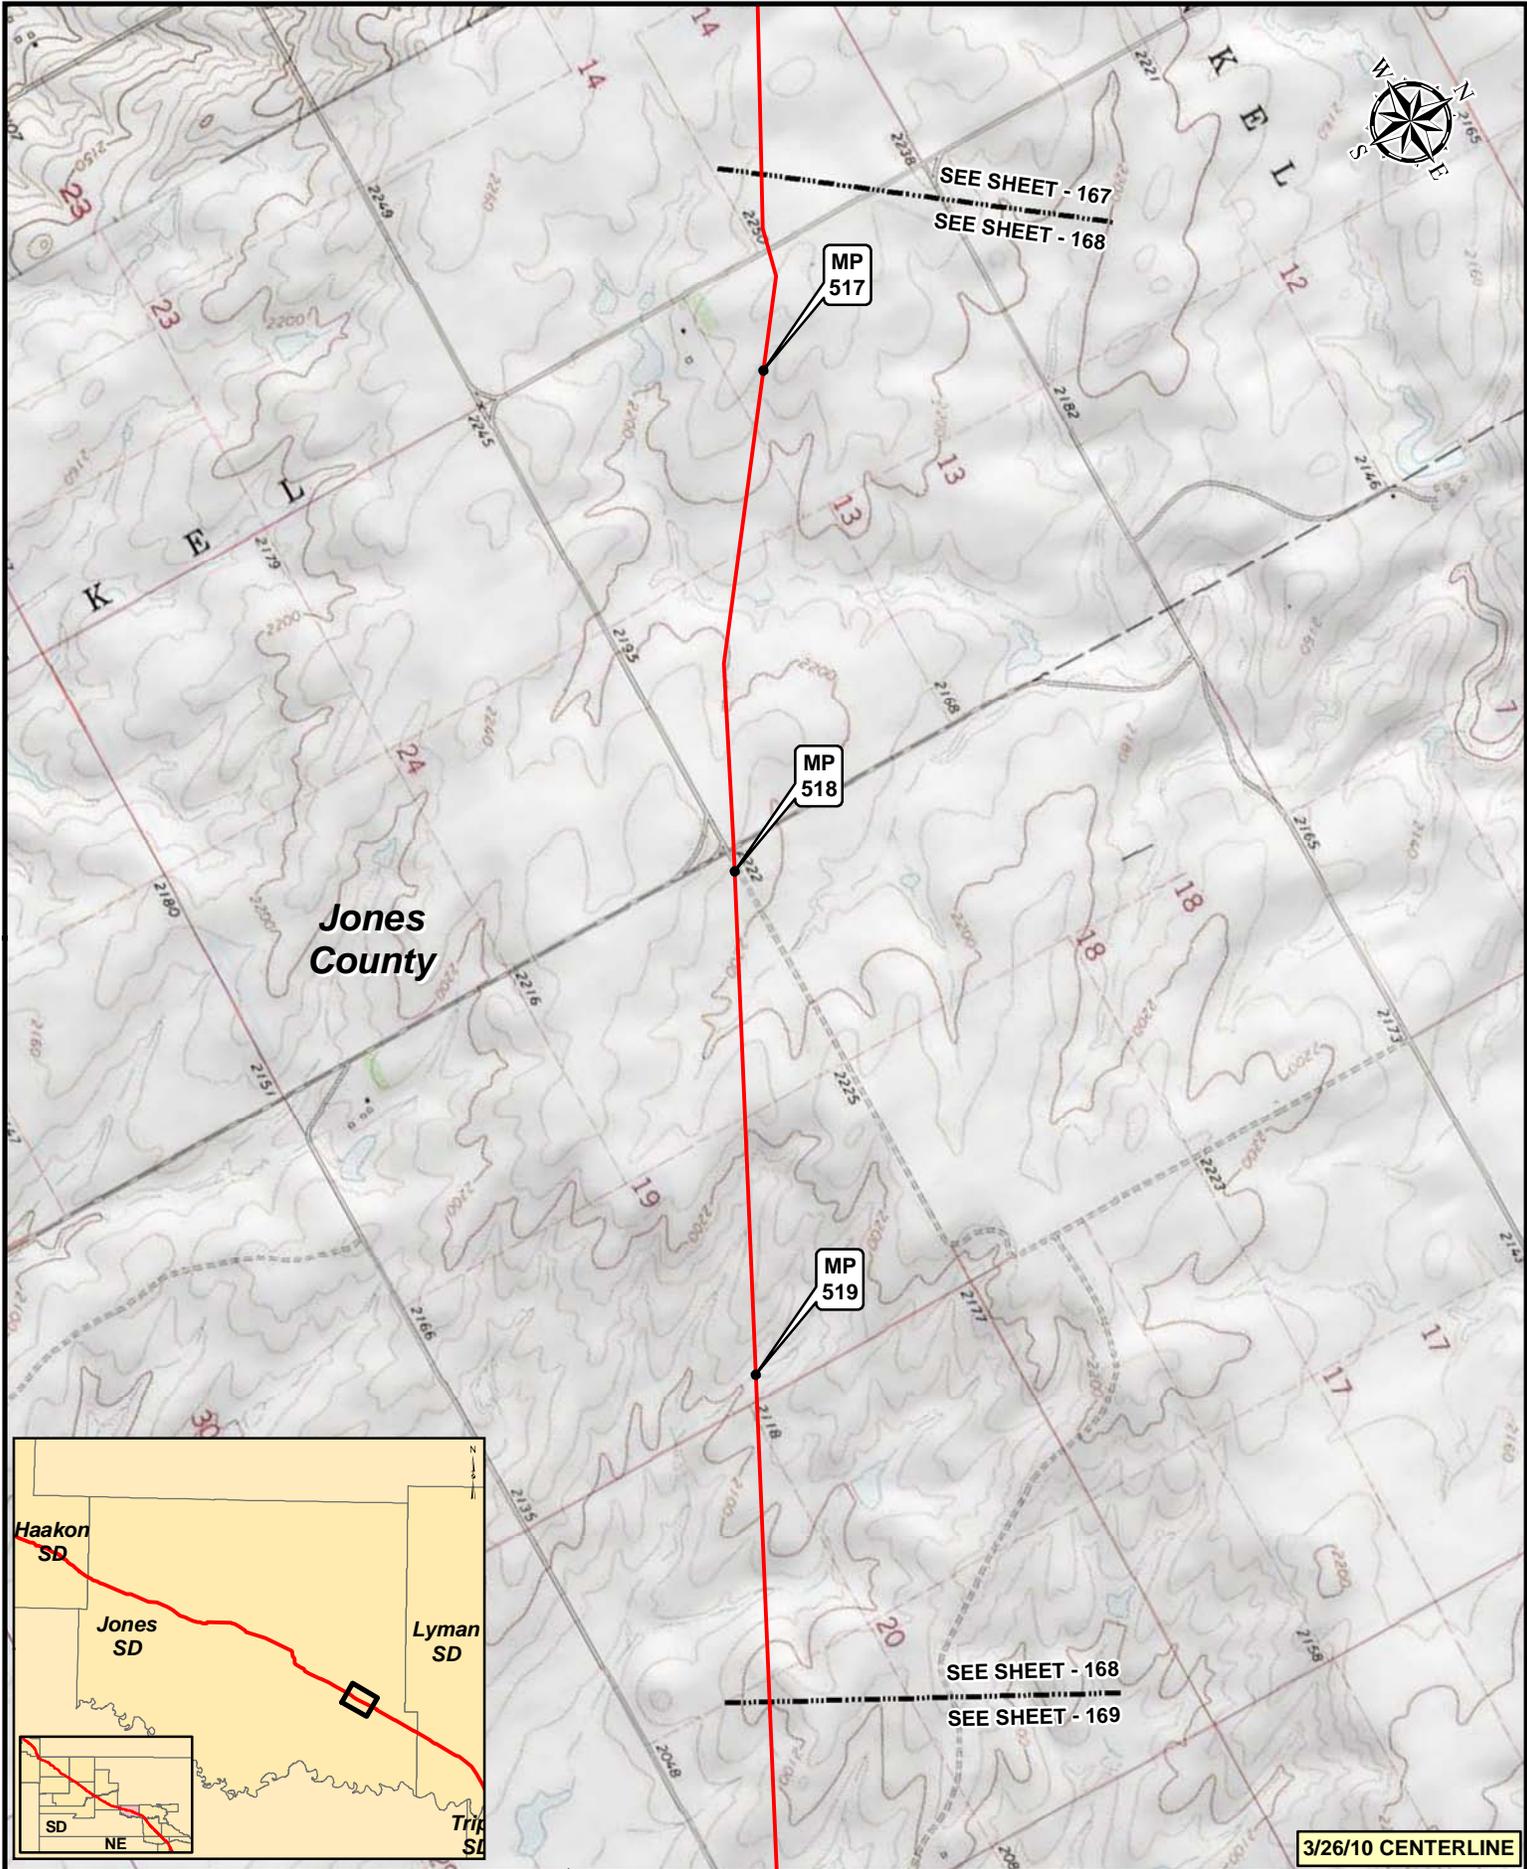

**Legend**

- MILEPOST
- PUMP STATION
- KEystone XL PROJECT
- ⊗ VALVE

NO.	REVISION	DATE	APPR.
2	ISSUED FOR OBS COMMENT SUBMITTAL TO U.S. DEPT. OF STATE (3.26.10 CL)	5.19.10	RG
1	ISSUED FOR SUPPLEMENTAL U.S. DEPT. OF STATE FILING (2.15.09 CL)	7.6.09	RG
0	ISSUED FOR UNITED STATES DEPARTMENT OF STATE (7.31.08 CL)	11.19.08	RG

Trow ENGINEERING CONSULTANTS INC.

TransCanada  
In Business to deliver

0 500 1,000 2,000 Feet

SCALE DATE DRAWN CHECKED APPROVED PROJECT: DRAWING NUMBER SHEET REVISION

1:24000 11.19.08 GS SS RG 50388X XL-46-ML-2002-P-168-Q 168 2

**KEYSTONE XL PROJECT**  
ROUTE SHEETS  
MORGAN, MONTANA TO STEELE CITY, NEBRASKA

**3/26/10 CENTERLINE**



SEE SHEET - 168  
SEE SHEET - 169

MP 520

260-MURDO-01A-B0-MLV-01

MP 521


MP 522

SEE SHEET - 169  
SEE SHEET - 170

MP 523

Jones County

Lyman

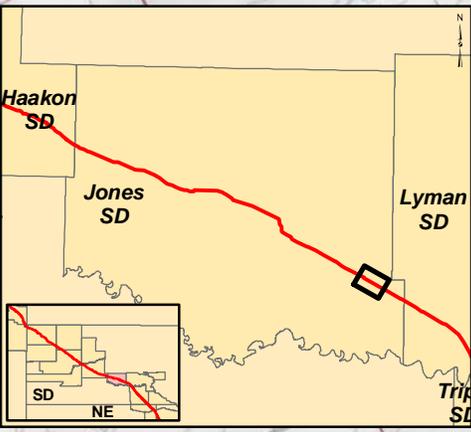

3/26/10 CENTERLINE


**Legend**

- MILEPOST
- PUMP STATION
- KEystone XL PROJECT
- ⊗ VALVE

NO.	REVISION	DATE	APPR.
2	ISSUED FOR OBS COMMENT SUBMITTAL TO U.S. DEPT. OF STATE (3.26.10 CL)	5.19.10	RG
1	ISSUED FOR SUPPLEMENTAL U.S. DEPT. OF STATE FILING (2.15.09 CL)	7.6.09	RG
0	ISSUED FOR UNITED STATES DEPARTMENT OF STATE (7.31.08 CL)	11.19.08	RG

Trow TROW ENGINEERING CONSULTANTS INC.

TransCanada  
In Business to deliver

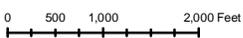

KEYSTONE XL PROJECT  
ROUTE SHEETS  
MORGAN, MONTANA TO STEELE CITY, NEBRASKA

SCALE	DATE	DRAWN	CHECKED	APPROVED	PROJECT	DRAWING NUMBER	SHEET	REVISION
1:24000	11.19.08	GS	SS	RG	50388X	XL-46-ML-2002-P-169-C	169	2





Jones County

SEE SHEET - 170  
SEE SHEET - 171

MP 526


Lyman County

MP 527

MP 528

SEE SHEET - 171  
SEE SHEET - 172

MP 529

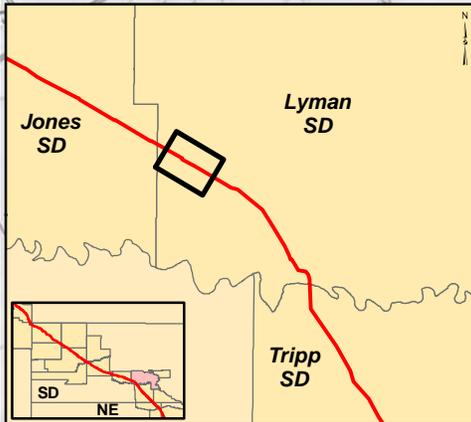

3/26/10 CENTERLINE


Legend

- MILEPOST
- PUMP STATION
- KEYSTONE XL PROJECT
- ⊗ VALVE


NO.	REVISION	DATE	APPR.
2	ISSUED FOR OBS COMMENT SUBMITTAL TO U.S. DEPT. OF STATE (3.26.10 CL)	5.19.10	RG
1	ISSUED FOR SUPPLEMENTAL U.S. DEPT. OF STATE FILING (2.15.09 CL)	7.6.09	RG
0	ISSUED FOR UNITED STATES DEPARTMENT OF STATE (7.31.08 CL)	11.19.08	RG

SCALE	DATE	DRAWN	CHECKED	APPROVED
0 500 1,000 2,000 Feet	11.19.08	GS	SS	RG

<b>KEYSTONE XL PROJECT</b> <b>ROUTE SHEETS</b> <b>MORGAN, MONTANA TO STEELE CITY, NEBRASKA</b>							
PROJECT:	DRAWING NUMBER:	SHEET:	REVISION:	PROJECT:	DRAWING NUMBER:	SHEET:	REVISION:
50388X	XL-46-ML-2002-P-171-G	171	2				

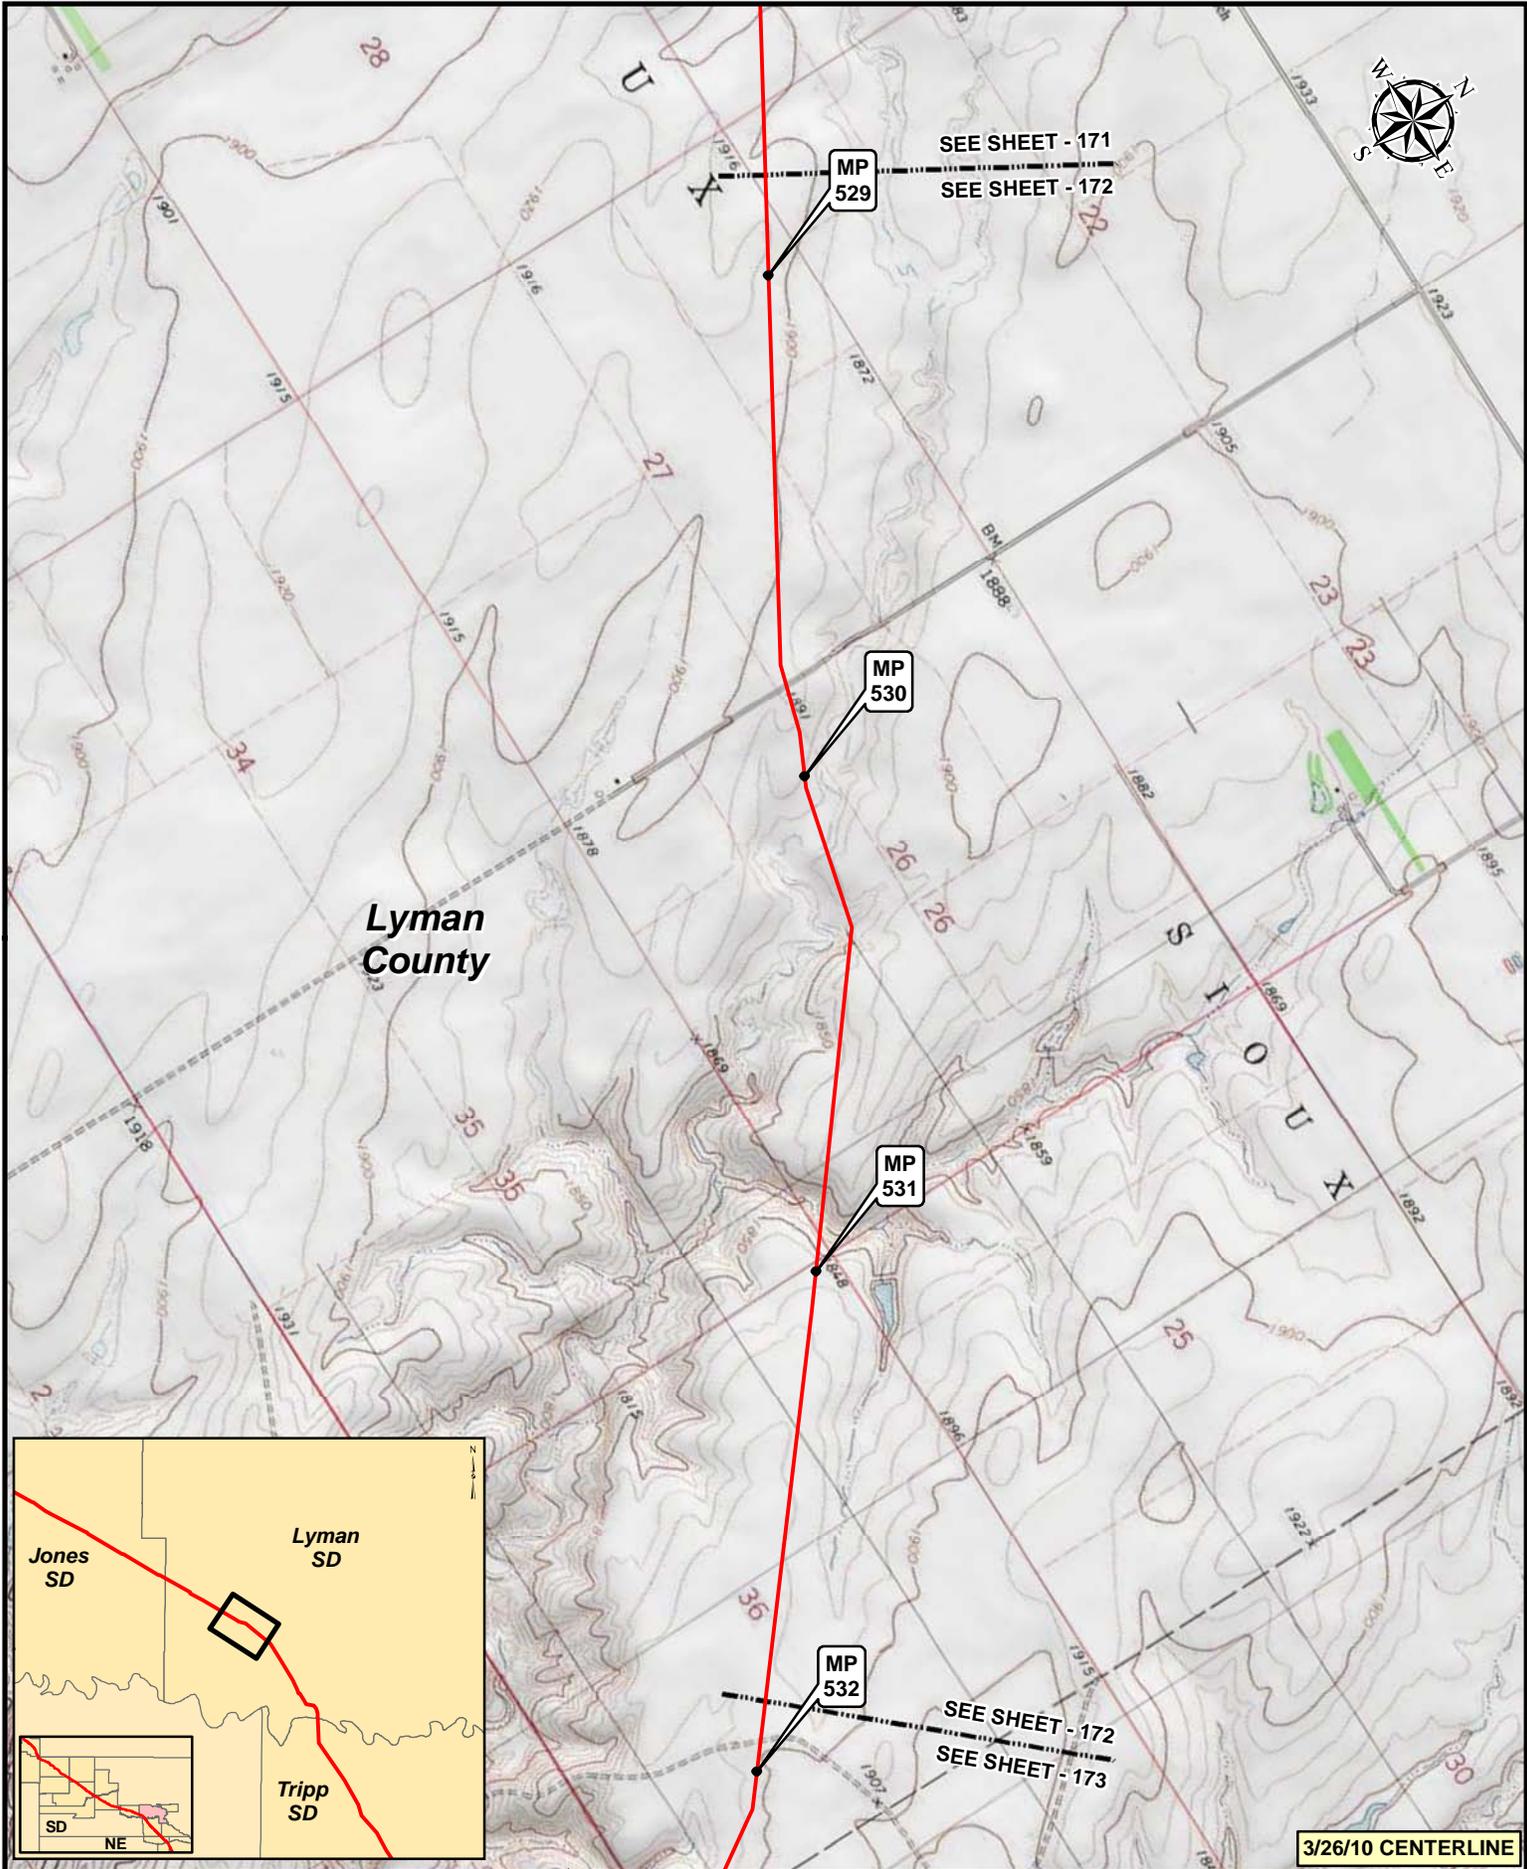

**Lyman  
County**

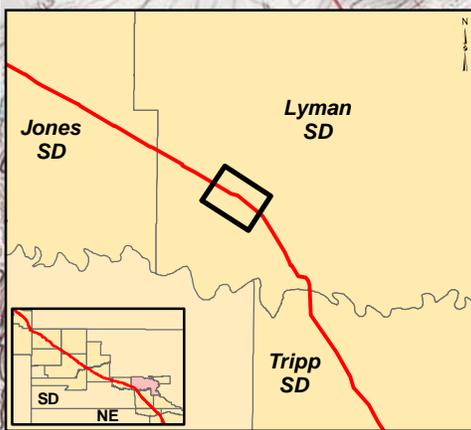


**3/26/10 CENTERLINE**

**Legend**


- MILEPOST
- PUMP STATION
- KEystone XL PROJECT
- ⊗ VALVE

NO.	REVISION	DATE	APPR.
2	ISSUED FOR OBS COMMENT SUBMITTAL TO U.S. DEPT. OF STATE (3.26.10 CL)	5.19.10	RG
1	ISSUED FOR SUPPLEMENTAL U.S. DEPT. OF STATE FILING (2.15.09 CL)	7.6.09	RG
0	ISSUED FOR UNITED STATES DEPARTMENT OF STATE (7.31.08 CL)	11.19.08	RG

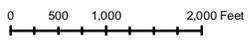

**KEYSTONE XL PROJECT  
ROUTE SHEETS  
MORGAN, MONTANA TO STEELE CITY, NEBRASKA**

SCALE	DATE	DRAWN	CHECKED	APPROVED	PROJECT:	DRAWING NUMBER	SHEET	REVISION
1:24,000	11.19.08	GS	SS	RG	50388X	XL-46-ML-2002-P-172-Q	172	2

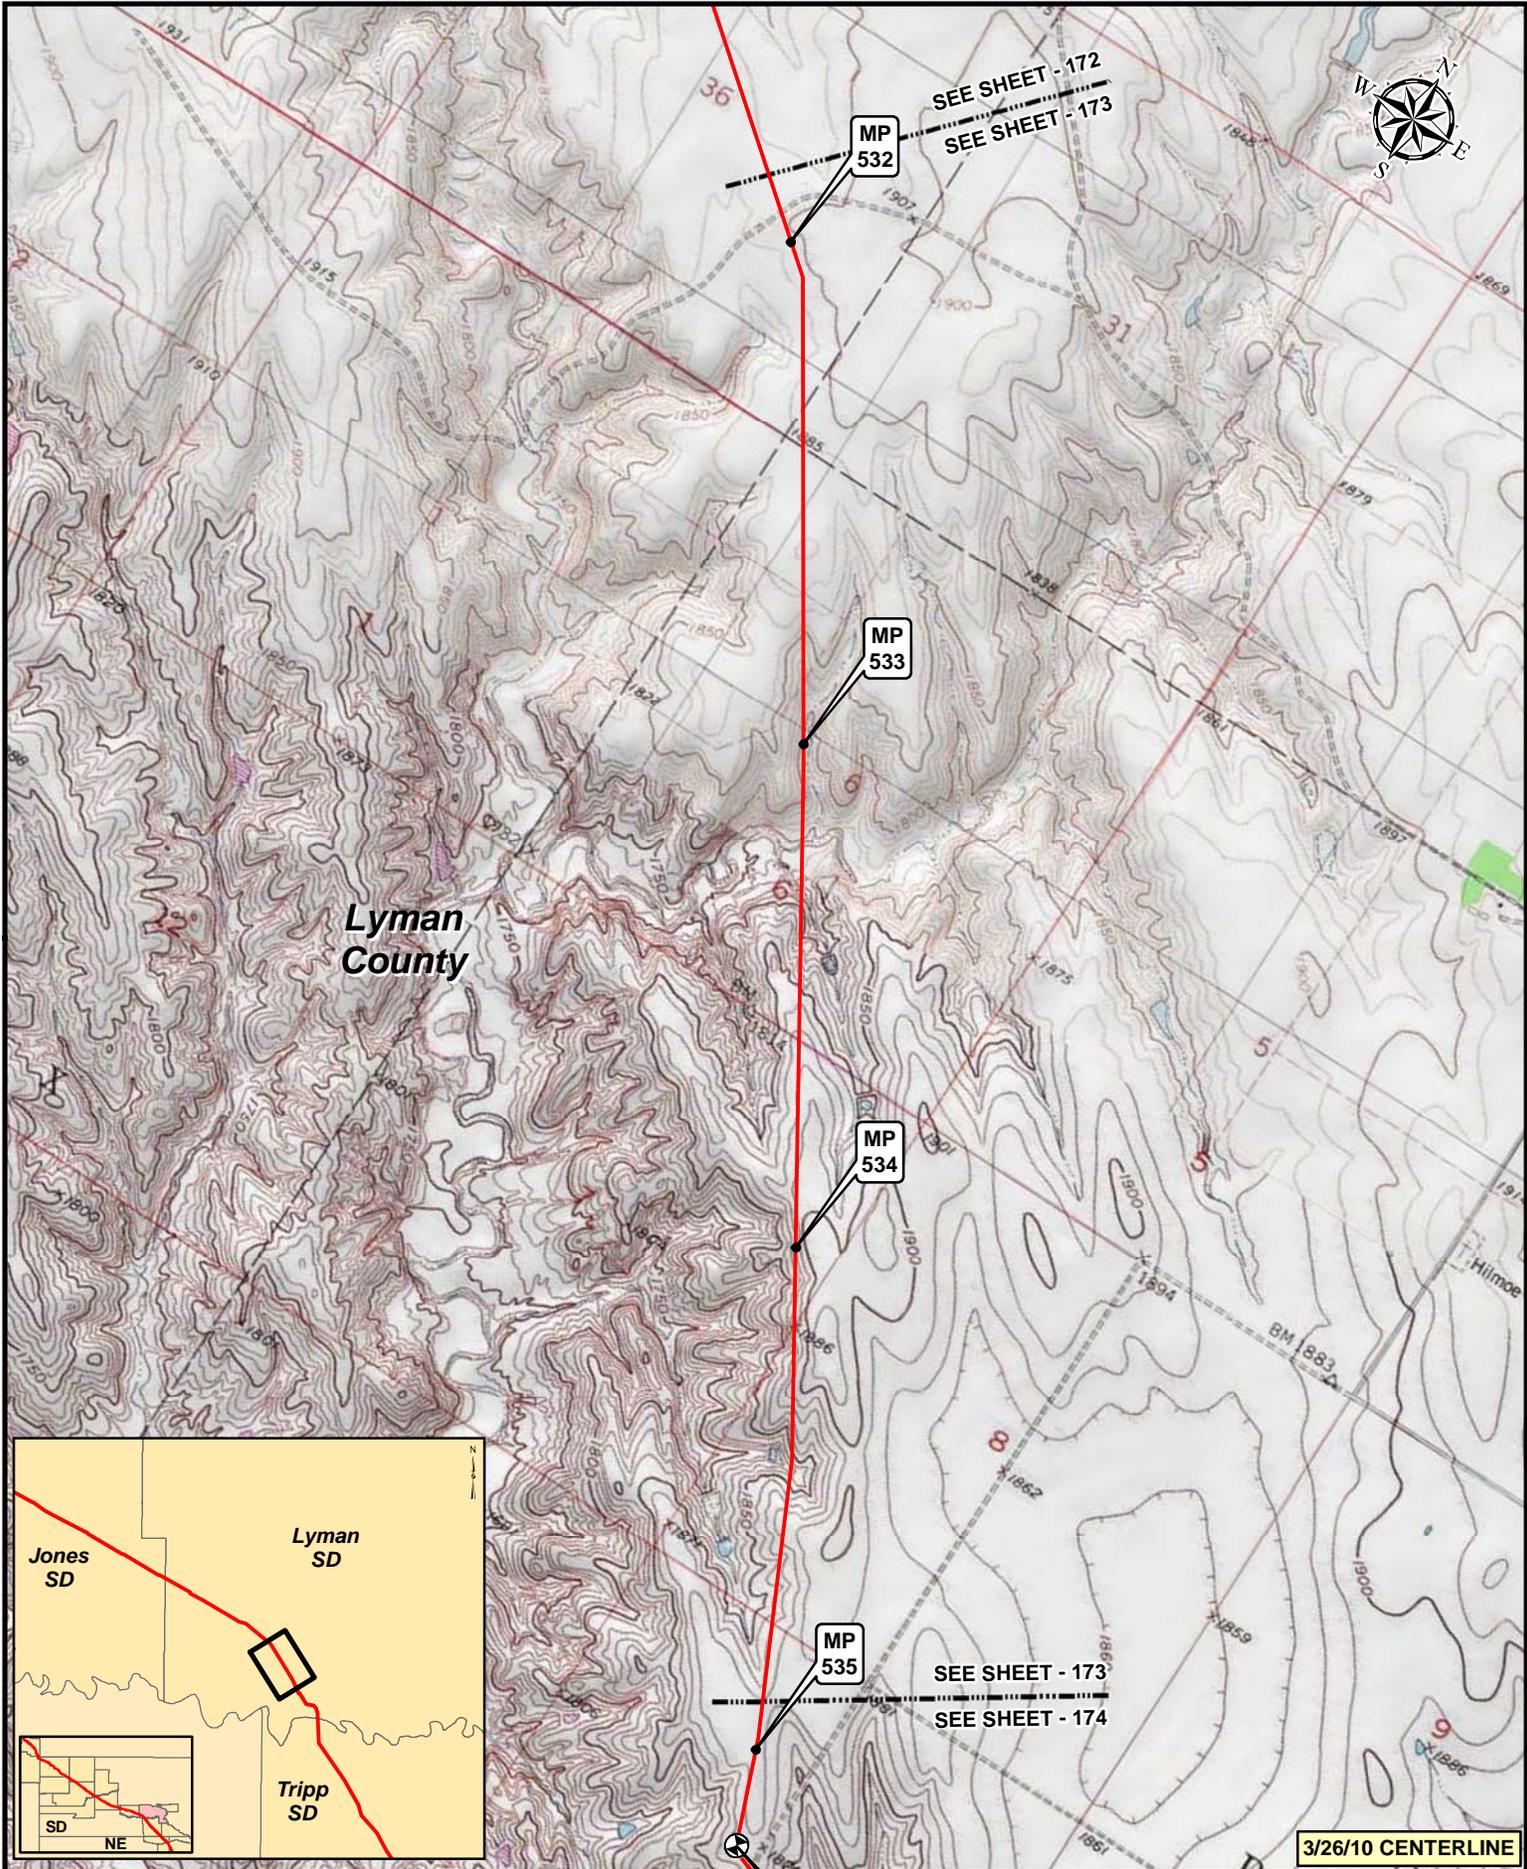


3/26/10 CENTERLINE

**Legend**

- MILEPOST
- PUMP STATION
- KEYSTONE XL PROJECT
- ⊗ VALVE


NO.	REVISION	DATE	APPR.
2	ISSUED FOR OBS COMMENT SUBMITTAL TO U.S. DEPT. OF STATE (3.26.10 CL)	5.19.10	RG
1	ISSUED FOR SUPPLEMENTAL U.S. DEPT. OF STATE FILING (2.15.09 CL)	7.6.09	RG
0	ISSUED FOR UNITED STATES DEPARTMENT OF STATE (7.31.08 CL)	11.19.08	RG

Trow ENGINEERING CONSULTANTS INC.

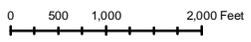

KEYSTONE XL PROJECT  
ROUTE SHEETS  
MORGAN, MONTANA TO STEELE CITY, NEBRASKA

PROJECT:	DRAWING NUMBER	SHEET	REVISION
50388X	XL-46-ML-2002-P-173-Q	173	2

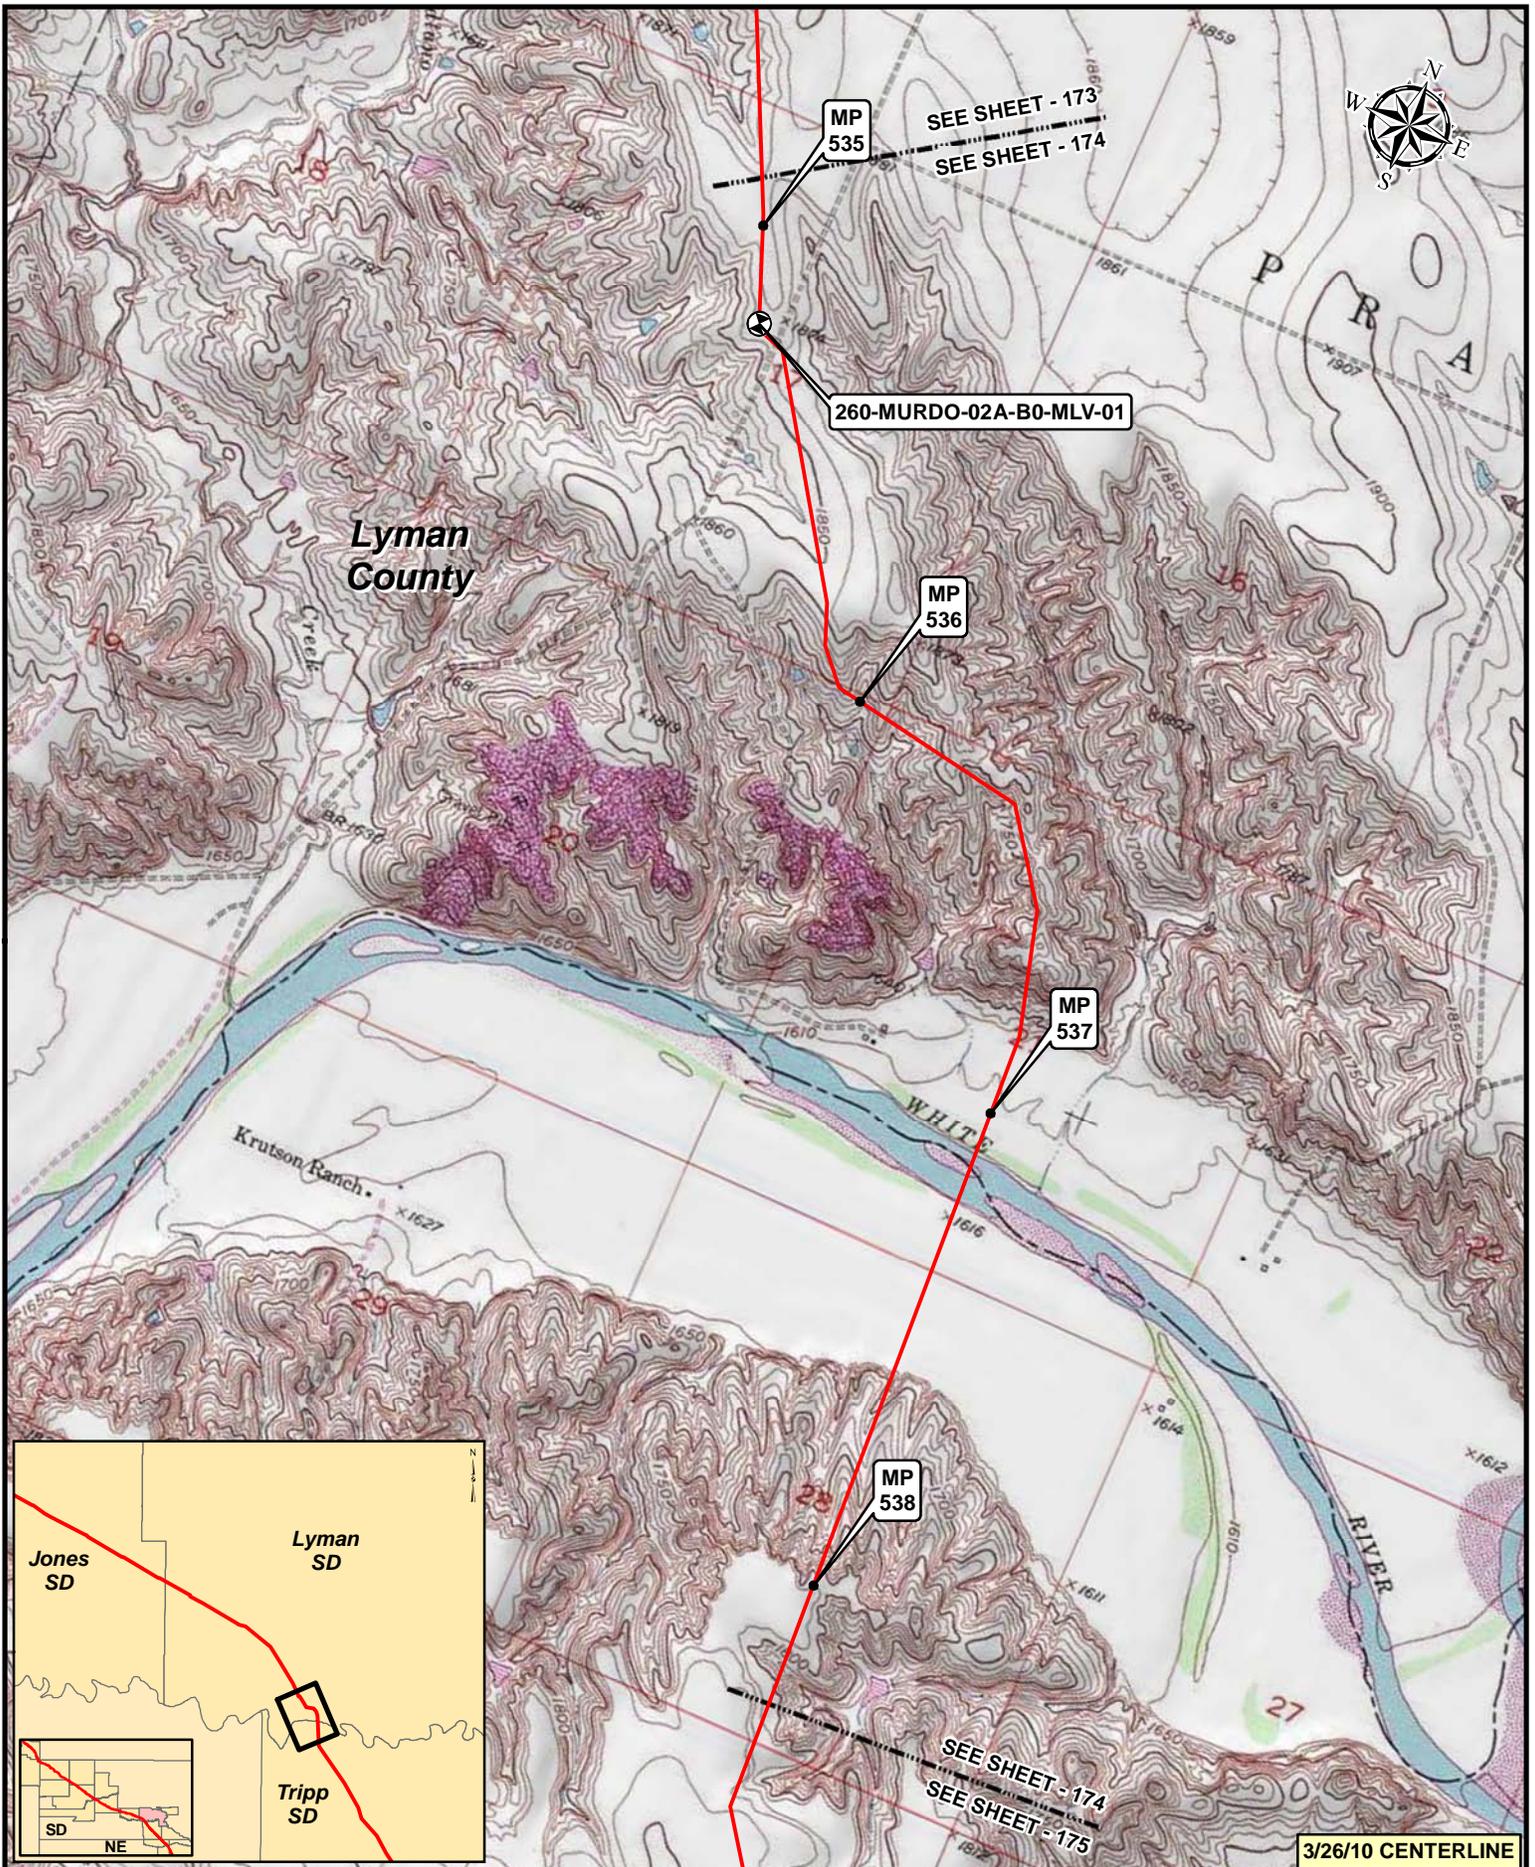

**Legend**

- MILEPOST
- PUMP STATION
- KEYSTONE XL PROJECT
- ⊗ VALVE



NO.	REVISION	DATE	APPR.
2	ISSUED FOR OBS COMMENT SUBMITTAL TO U.S. DEPT. OF STATE (3.26.10 CL)	5.19.10	RG
1	ISSUED FOR SUPPLEMENTAL U.S. DEPT. OF STATE FILING (2.15.09 CL)	7.6.09	RG
0	ISSUED FOR UNITED STATES DEPARTMENT OF STATE (7.31.08 CL)	11.19.08	RG

Trow ENGINEERING CONSULTANTS INC.  
 TransCanada  
In Business to deliver

**KEYSTONE XL PROJECT**  
**ROUTE SHEETS**  
**MORGAN, MONTANA TO STEELE CITY, NEBRASKA**

0	500	1,000	2,000 Feet					
SCALE	DATE	DRAWN	CHECKED	APPROVED	PROJECT:	DRAWING NUMBER	SHEET	REVISION
1:24000	11.19.08	GS	SS	RG	50388X	XL-46-ML-2002-P-174-C	174	2

**3/26/10 CENTERLINE**

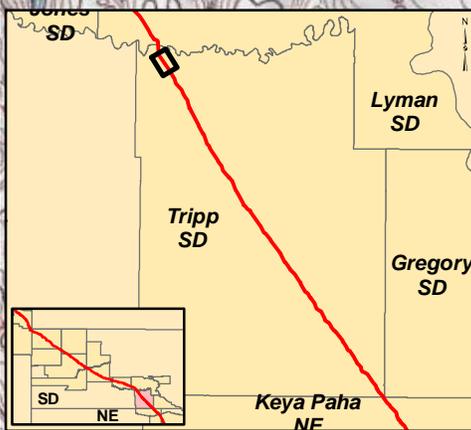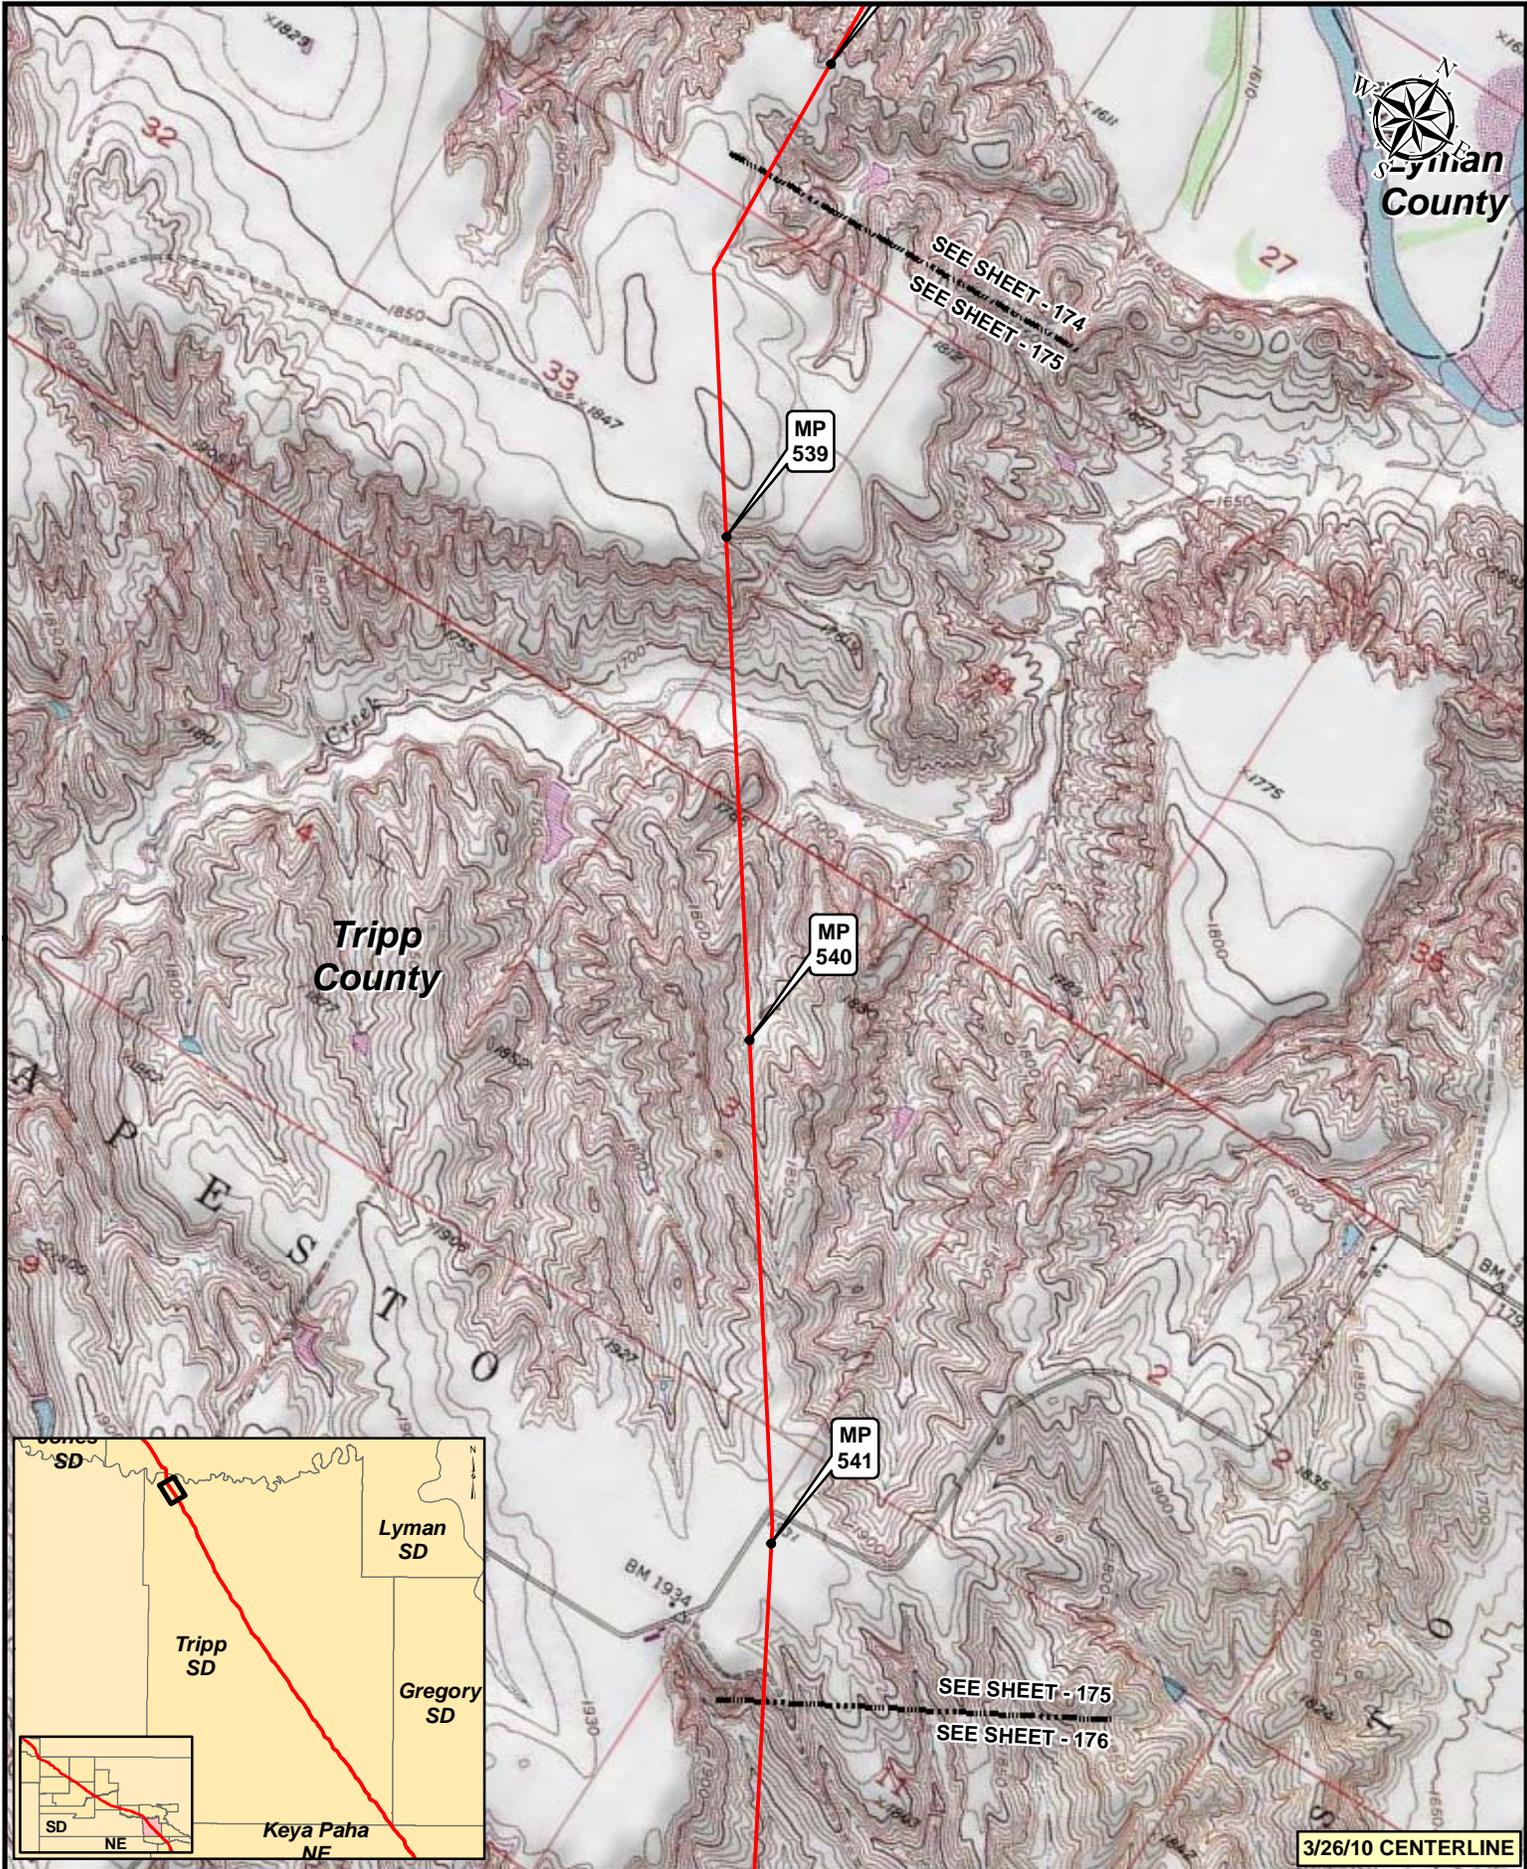


3/26/10 CENTERLINE

**Legend**

- MILEPOST
- PUMP STATION
- KEYSTONE XL PROJECT
- ⊗ VALVE

NO.	REVISION	DATE	APPR.
2	ISSUED FOR OBS COMMENT SUBMITTAL TO U.S. DEPT. OF STATE (3.26.10 CL)	5.19.10	RG
1	ISSUED FOR SUPPLEMENTAL U.S. DEPT. OF STATE FILING (2.15.09 CL)	7.6.09	RG
0	ISSUED FOR UNITED STATES DEPARTMENT OF STATE (7.31.08 CL)	11.19.08	RG

Trow ENGINEERING CONSULTANTS INC.

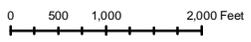

KEYSTONE XL PROJECT  
ROUTE SHEETS  
MORGAN, MONTANA TO STEELE CITY, NEBRASKA

SCALE	DATE	DRAWN	CHECKED	APPROVED	PROJECT	DRAWING NUMBER	SHEET	REVISION
1:24000	11.19.08	GS	SS	RG	50388X	XL-46-ML-2002-P-175-C	175	2



SEE SHEET - 175  
SEE SHEET - 176


MP 542

MP 543

MP 544

Tripp County

SEE SHEET - 176  
SEE SHEET - 177

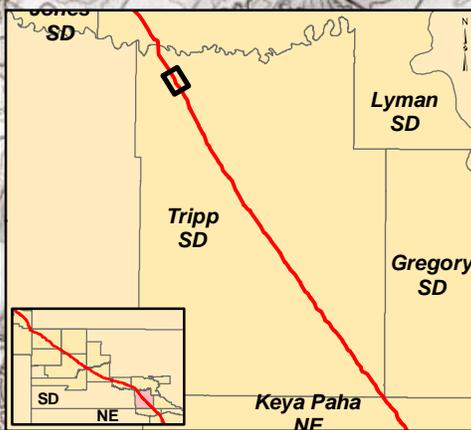


3/26/10 CENTERLINE

**Legend**

- MILEPOST
- PUMP STATION
- KEYSTONE XL PROJECT
- ⊗ VALVE



NO.	REVISION	DATE	APPR.
2	ISSUED FOR OBS COMMENT SUBMITTAL TO U.S. DEPT. OF STATE (3.26.10 CL)	5.19.10	RG
1	ISSUED FOR SUPPLEMENTAL U.S. DEPT. OF STATE FILING (2.15.09 CL)	7.6.09	RG
0	ISSUED FOR UNITED STATES DEPARTMENT OF STATE (7.31.08 CL)	11.19.08	RG

Trow ENGINEERING CONSULTANTS INC.

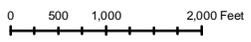

KEYSTONE XL PROJECT  
ROUTE SHEETS  
MORGAN, MONTANA TO STEELE CITY, NEBRASKA

SCALE	DATE	DRAWN	CHECKED	APPROVED	PROJECT:	DRAWING NUMBER	SHEET	REVISION
1:24,000	11.19.08	GS	SS	RG	50388X	XL-46-ML-2002-P-176-Q	176	2

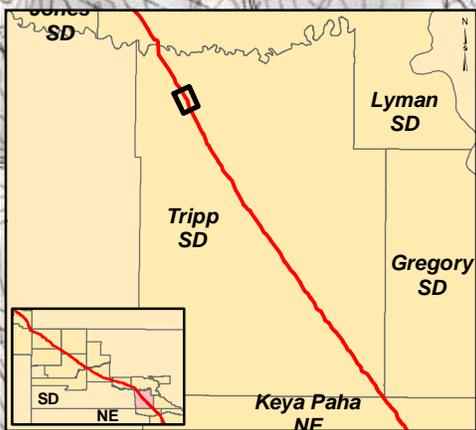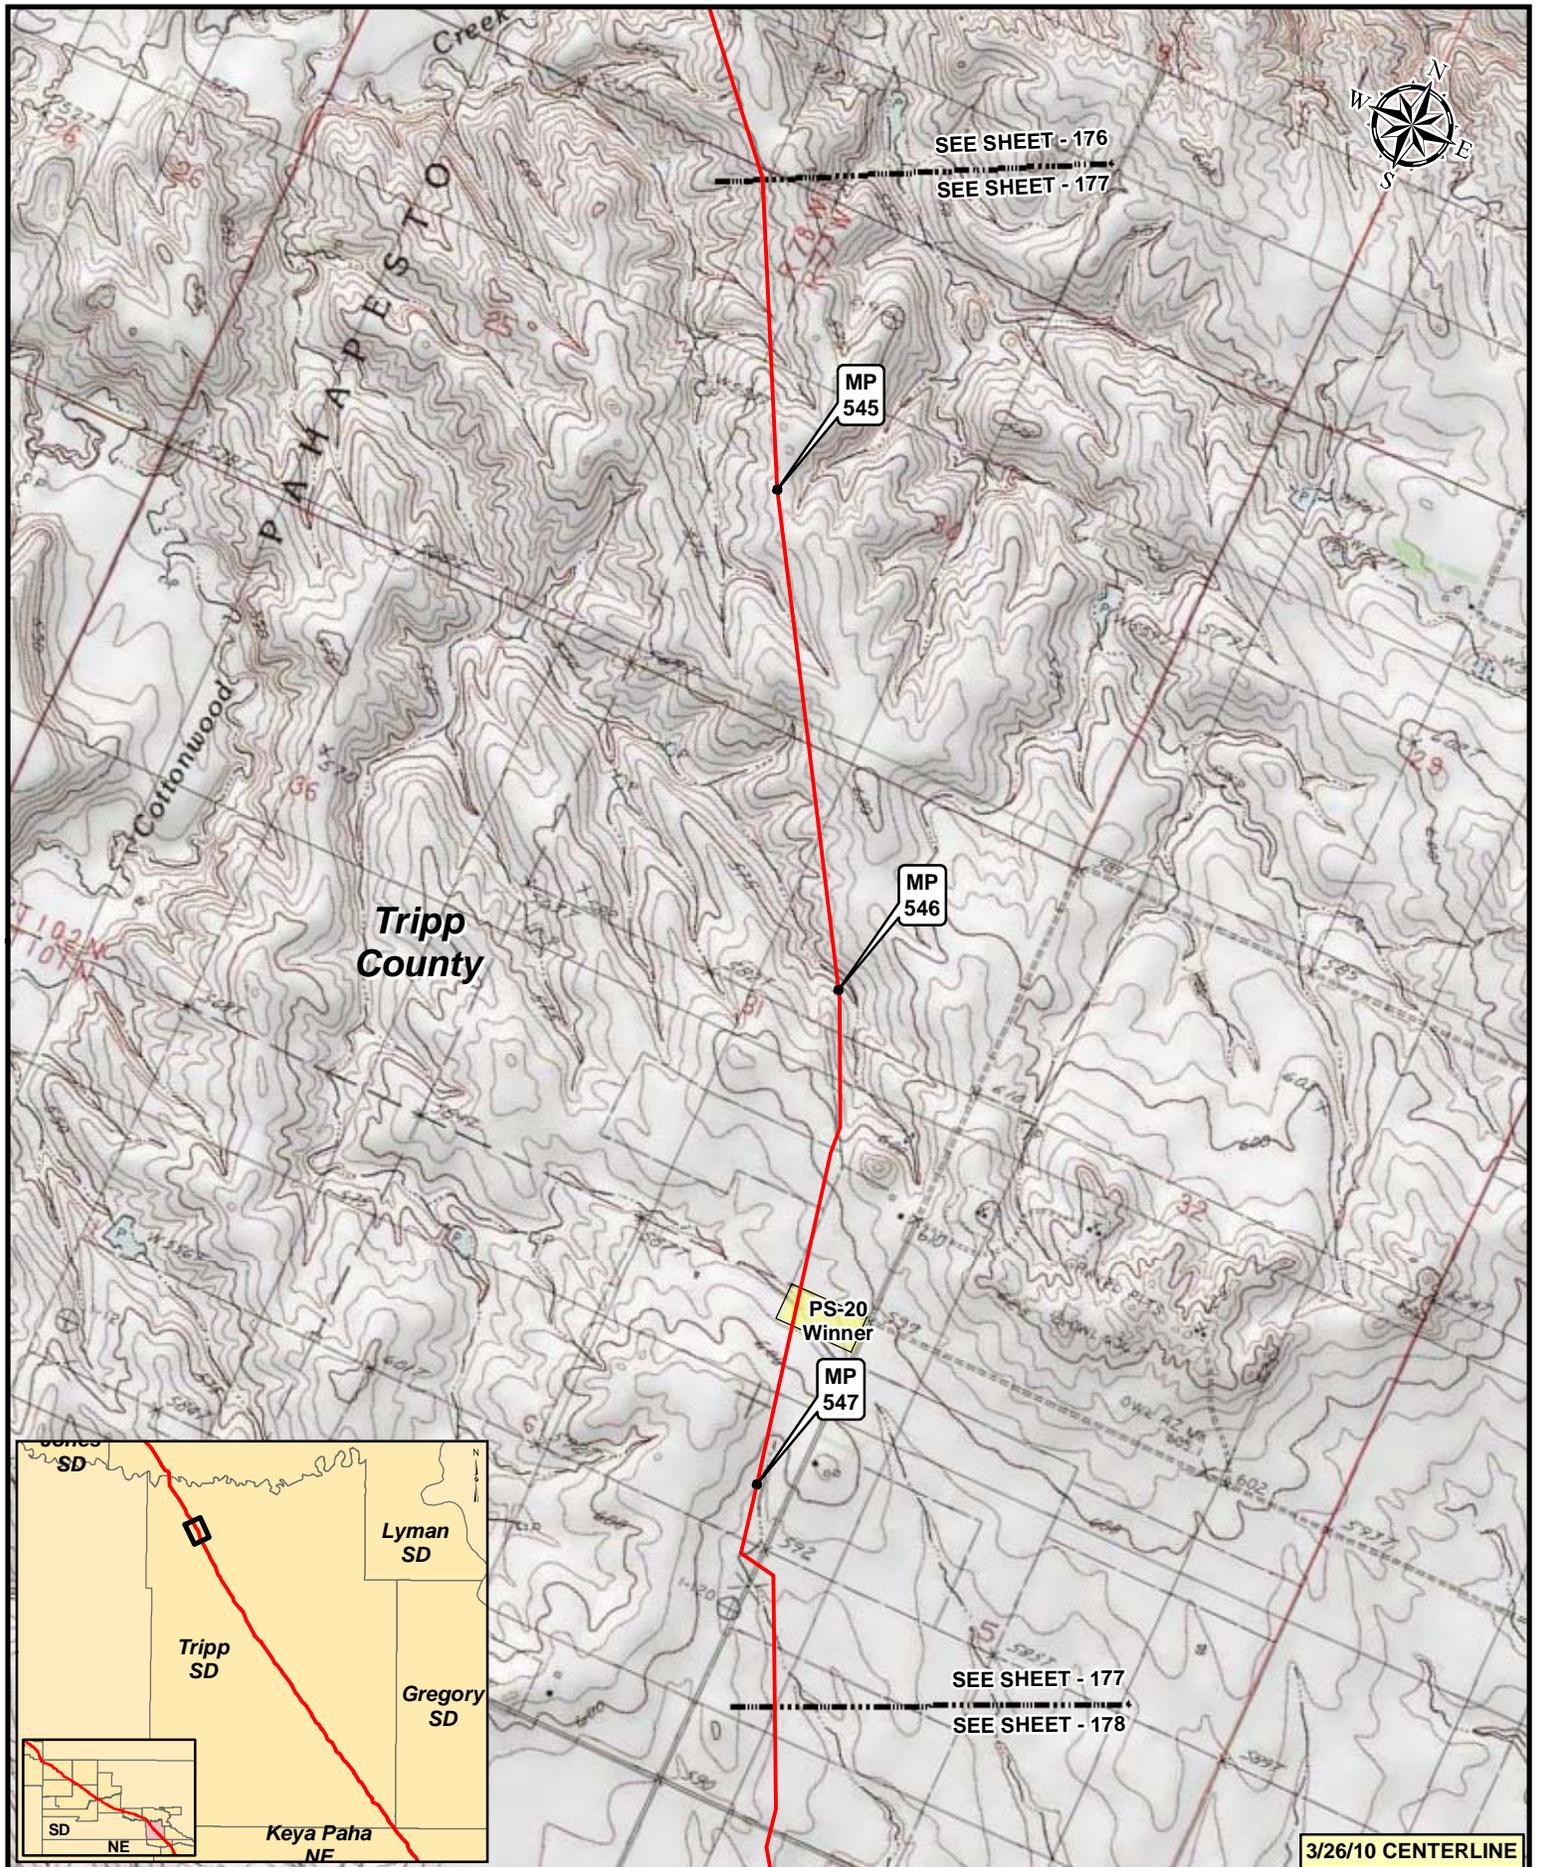


**Legend**

- MILEPOST
- PUMP STATION
- KEYSTONE XL PROJECT
- ⊗ VALVE

NO.	REVISION	DATE	APPR.
2	ISSUED FOR OBS COMMENT SUBMITTAL TO U.S. DEPT. OF STATE (3.26.10 CL)	5.19.10	RG
1	ISSUED FOR SUPPLEMENTAL U.S. DEPT. OF STATE FILING (2.15.09 CL)	7.6.09	RG
0	ISSUED FOR UNITED STATES DEPARTMENT OF STATE (7.31.08 CL)	11.19.08	RG

Prepared by:  
Trow ENGINEERING CONSULTANTS INC.

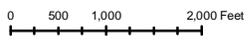

**KEYSTONE XL PROJECT  
ROUTE SHEETS  
MORGAN, MONTANA TO STEELE CITY, NEBRASKA**

SCALE	DATE	DRAWN	CHECKED	APPROVED	PROJECT:	DRAWING NUMBER	SHEET	REVISION
1:24000	11.19.08	GS	SS	RG	50388X	XL-46-ML-2002-P-177-Q	177	2



SEE SHEET - 177  
SEE SHEET - 178

MP 548


MP 549

MP 550

Tripp County

L O N E  
Eden Sch  
R E E

SEE SHEET - 178  
SEE SHEET - 179

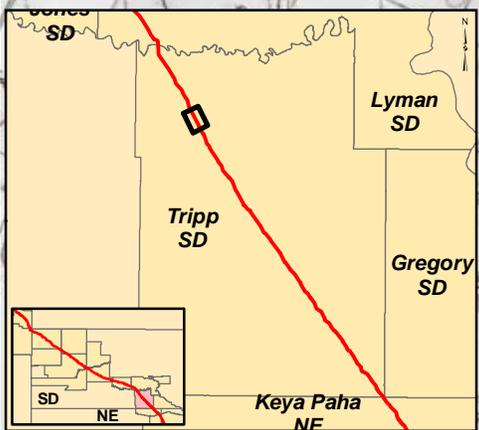


3/26/10 CENTERLINE

**Legend**

- MILEPOST
- PUMP STATION
- KEYSTONE XL PROJECT
- ⊗ VALVE



NO.	REVISION	DATE	APPR.
2	ISSUED FOR OBS COMMENT SUBMITTAL TO U.S. DEPT. OF STATE (3.26.10 CL)	5.19.10	RG
1	ISSUED FOR SUPPLEMENTAL U.S. DEPT. OF STATE FILING (2.15.09 CL)	7.6.09	RG
0	ISSUED FOR UNITED STATES DEPARTMENT OF STATE (7.31.08 CL)	11.19.08	RG

Trow ENGINEERING CONSULTANTS INC.

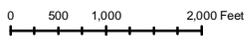

KEYSTONE XL PROJECT  
ROUTE SHEETS  
MORGAN, MONTANA TO STEELE CITY, NEBRASKA

SCALE	DATE	DRAWN	CHECKED	APPROVED	PROJECT:	DRAWING NUMBER	SHEET	REVISION
1:24000	11.19.08	GS	SS	RG	50388X	XL-46-ML-2002-P-178-C	178	2

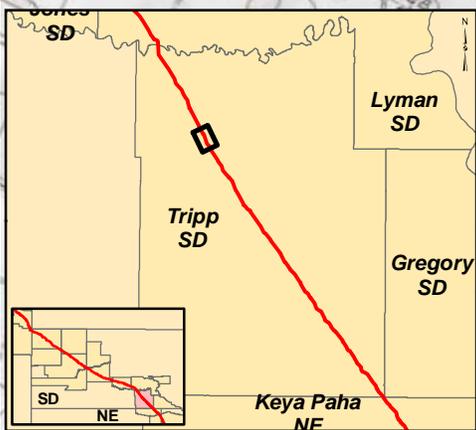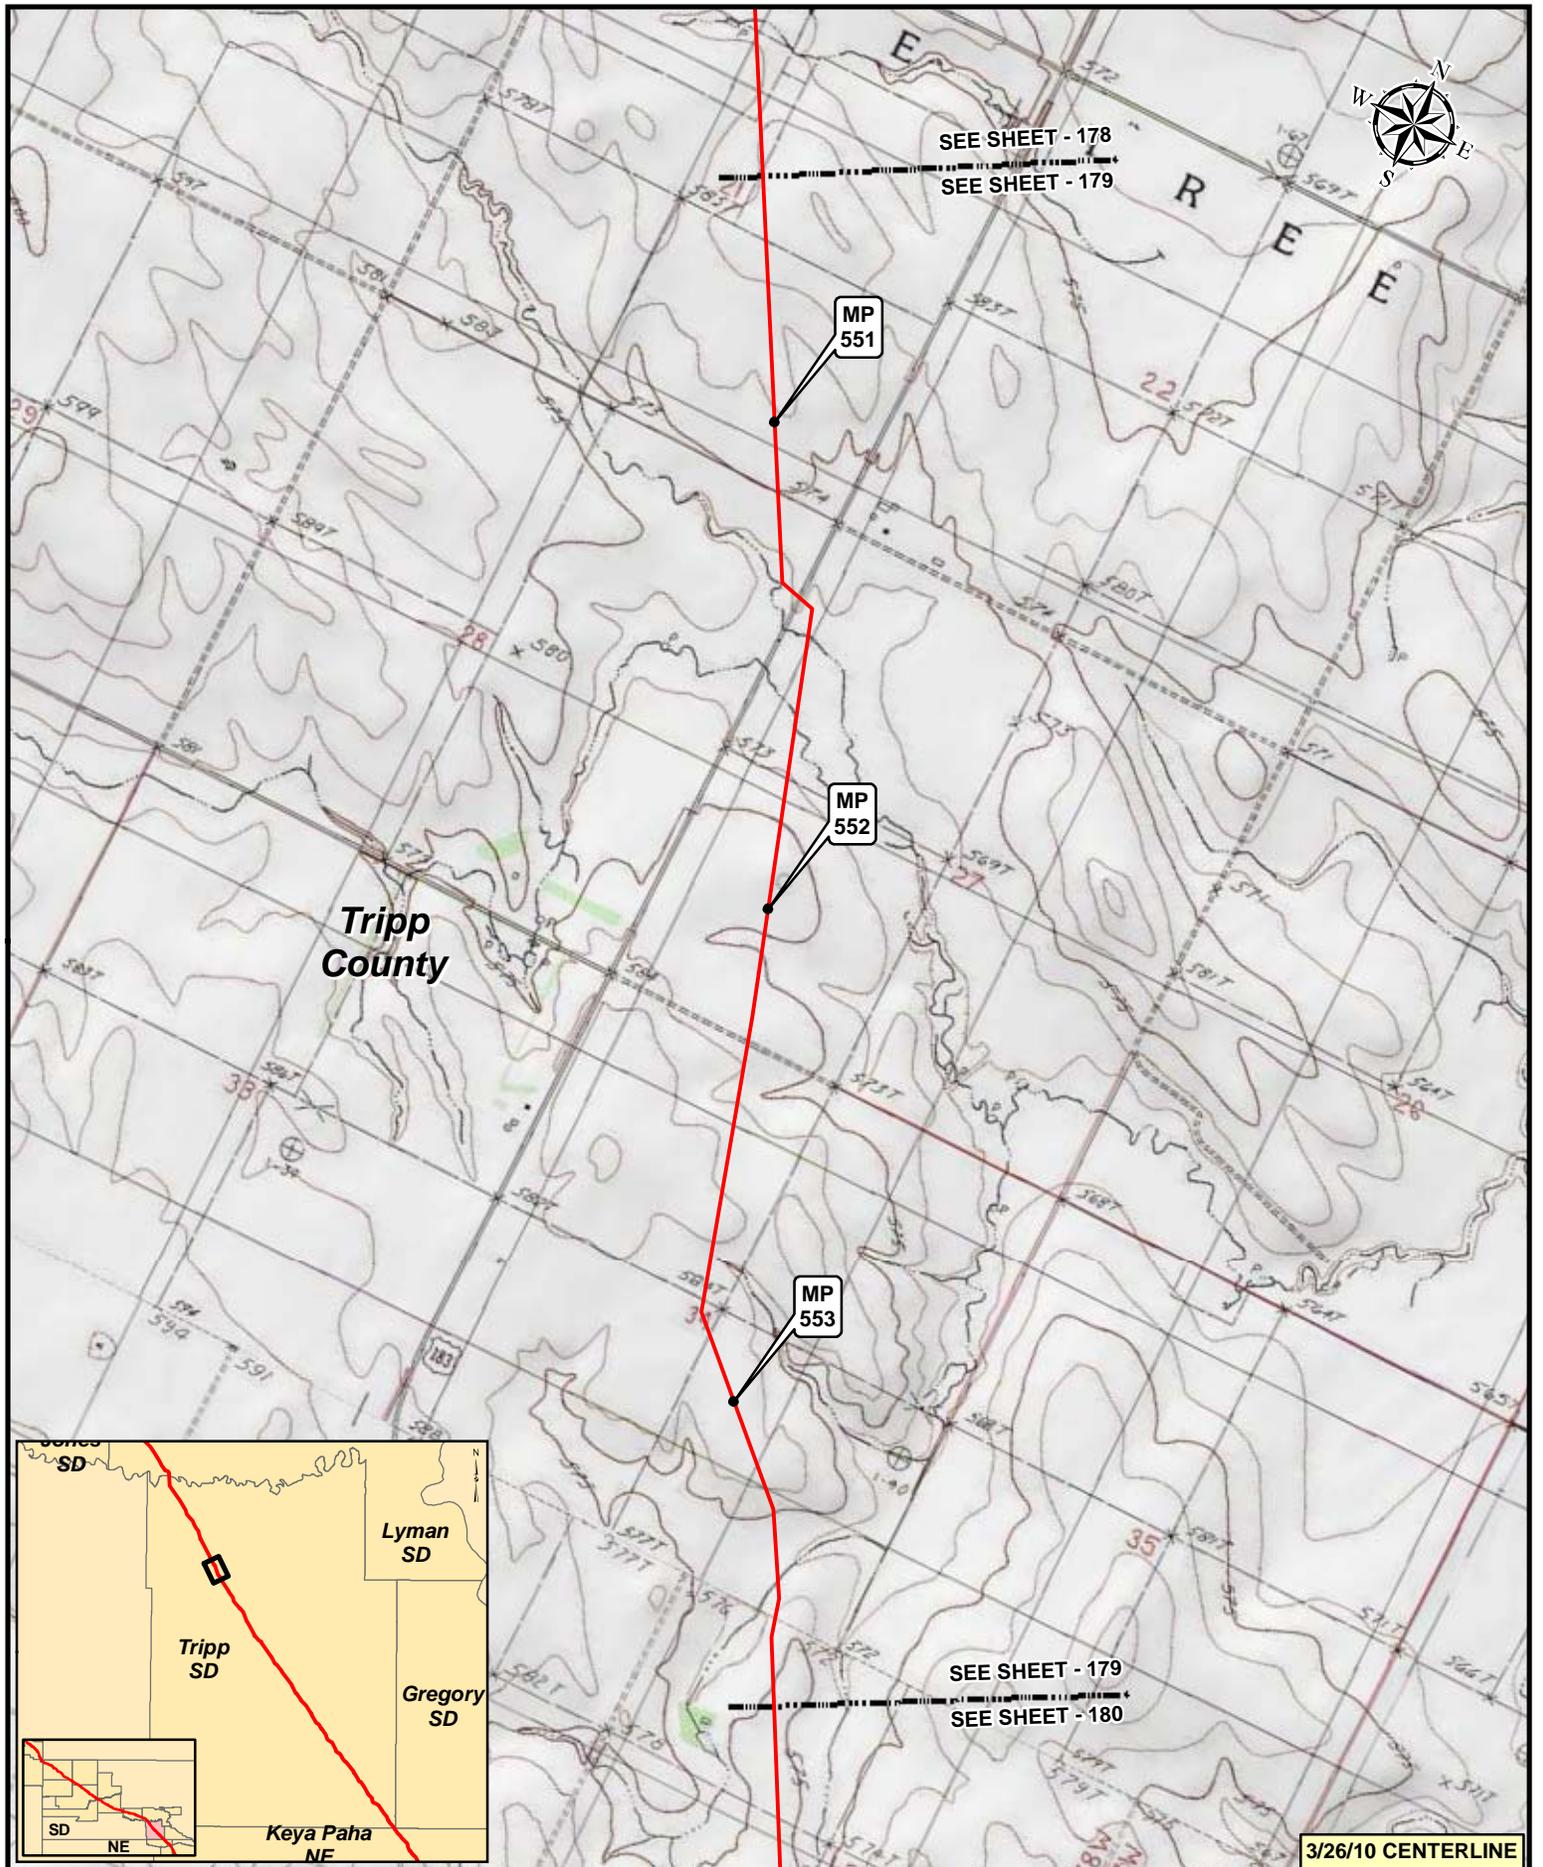


**Legend**

- MILEPOST
- PUMP STATION
- KEYSTONE XL PROJECT
- ⊗ VALVE

NO.	REVISION	DATE	APPR.
2	ISSUED FOR OBS COMMENT SUBMITTAL TO U.S. DEPT. OF STATE (3.26.10 CL)	5.19.10	RG
1	ISSUED FOR SUPPLEMENTAL U.S. DEPT. OF STATE FILING (2.15.09 CL)	7.6.09	RG
0	ISSUED FOR UNITED STATES DEPARTMENT OF STATE (7.31.08 CL)	11.19.08	RG



Prepared by:  
Trow ENGINEERING CONSULTANTS INC.

**TransCanada**  
In Business to deliver

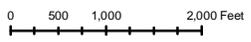

**KEYSTONE XL PROJECT**  
ROUTE SHEETS  
MORGAN, MONTANA TO STEELE CITY, NEBRASKA

SCALE	DATE	DRAWN	CHECKED	APPROVED	PROJECT:	DRAWING NUMBER	SHEET	REVISION
1:24000	11.19.08	GS	SS	RG	50388X	XL-46-ML-2002-P-179-Q	179	2

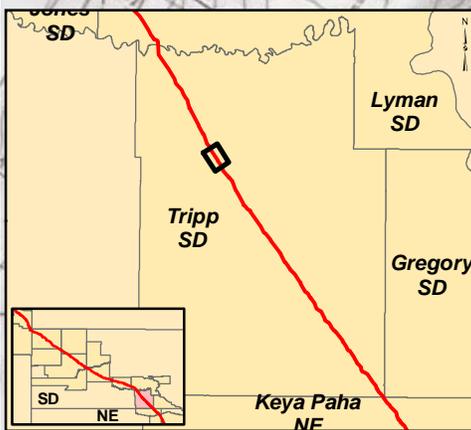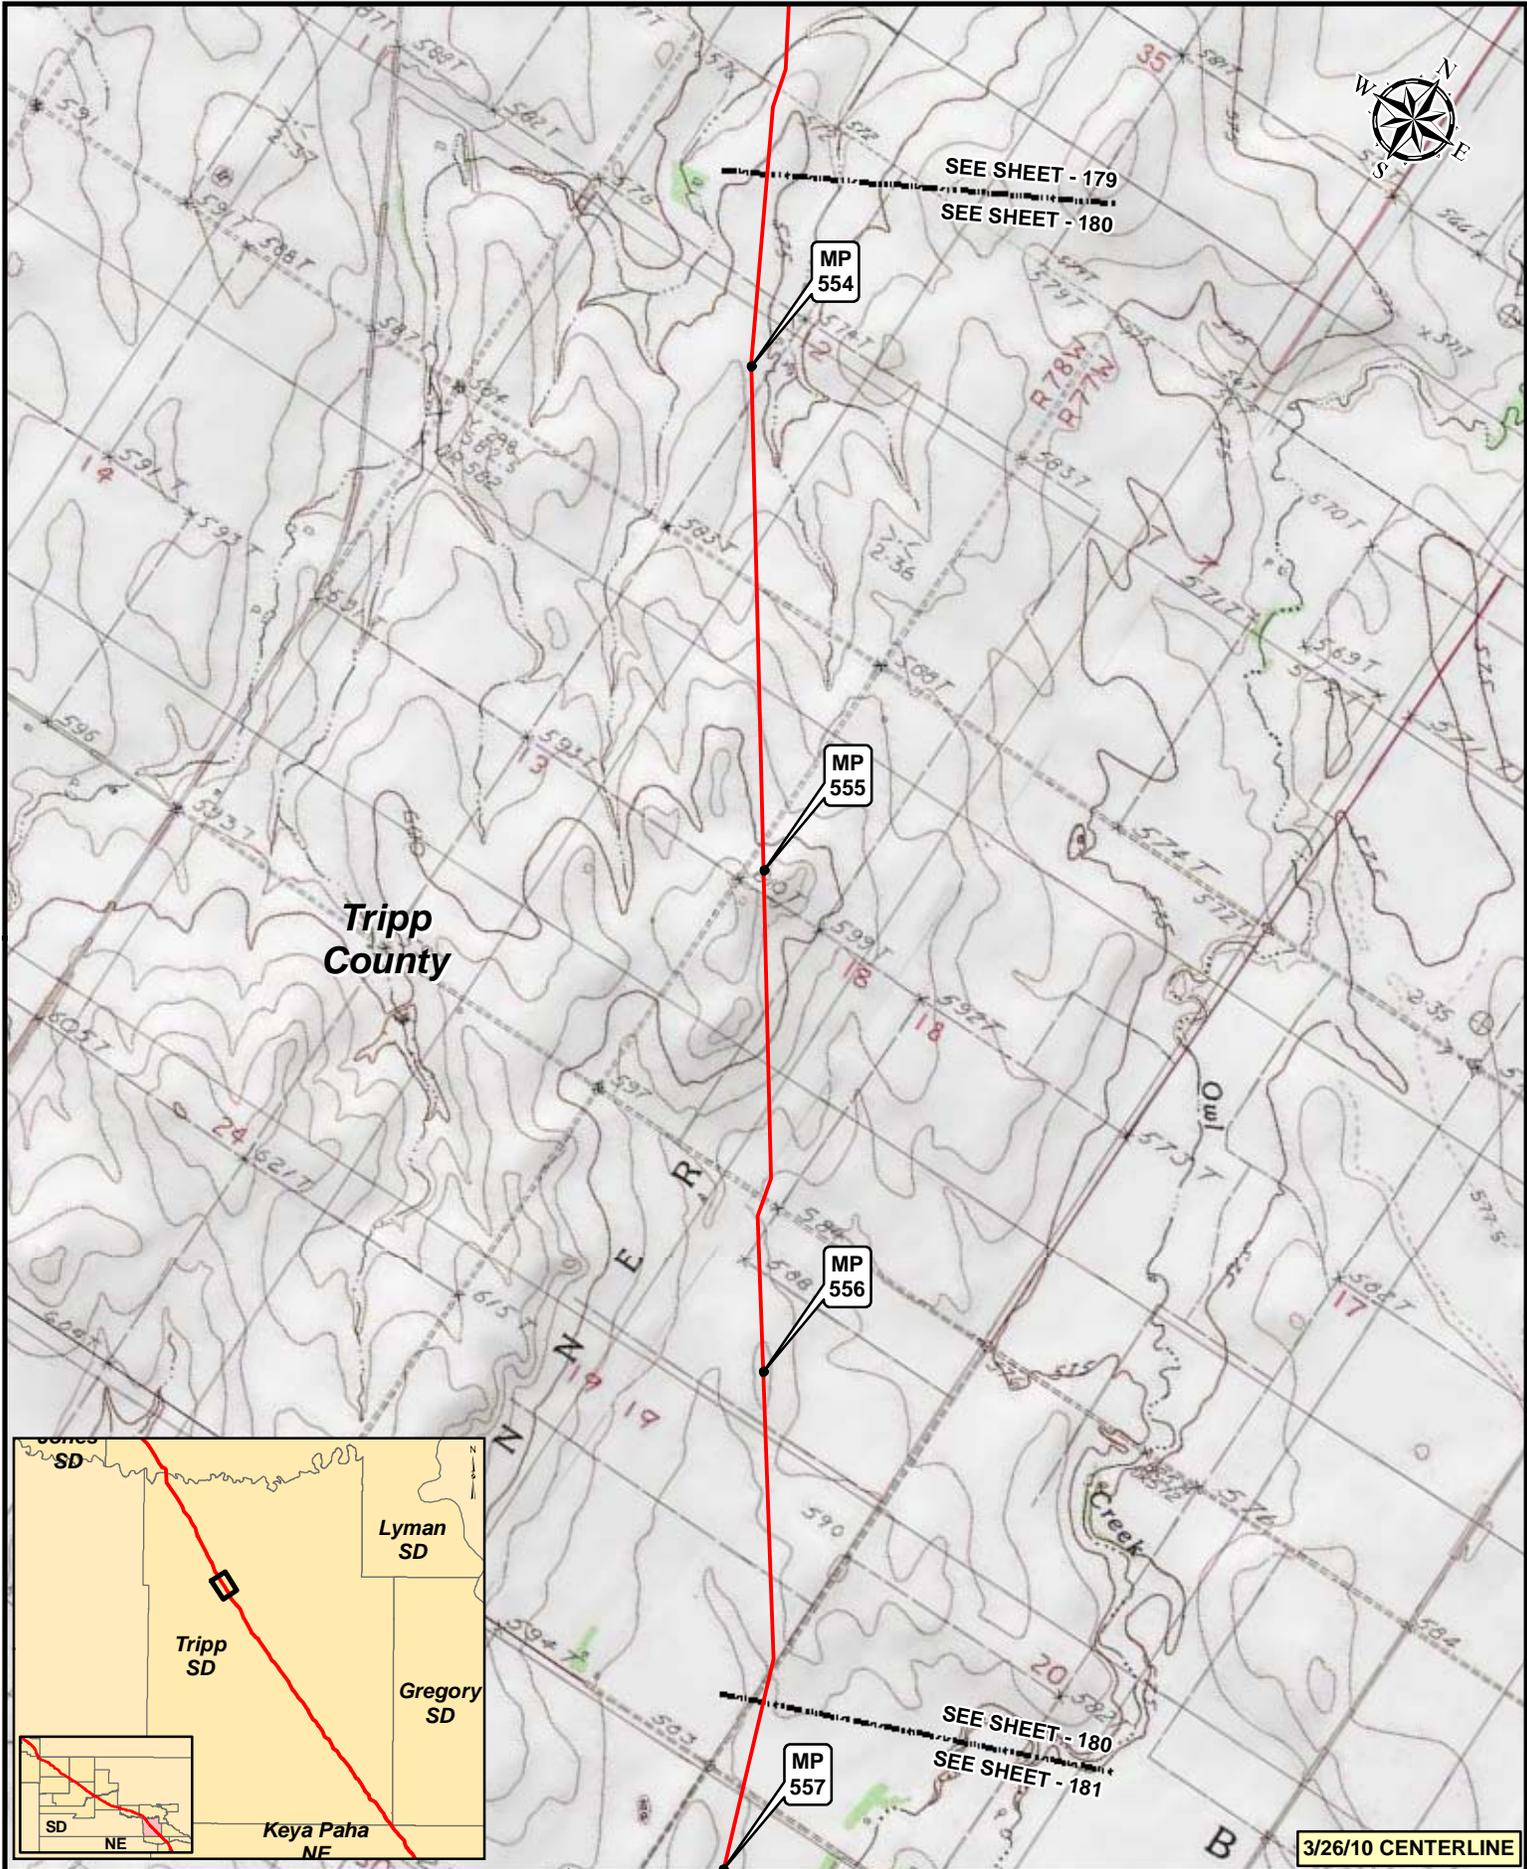


3/26/10 CENTERLINE

**Legend**

- MILEPOST
- PUMP STATION
- KEYSTONE XL PROJECT
- ⊗ VALVE



NO.	REVISION	DATE	APPR.
2	ISSUED FOR OBS COMMENT SUBMITTAL TO U.S. DEPT. OF STATE (3.26.10 CL)	5.19.10	RG
1	ISSUED FOR SUPPLEMENTAL U.S. DEPT. OF STATE FILING (2.15.09 CL)	7.6.09	RG
0	ISSUED FOR UNITED STATES DEPARTMENT OF STATE (7.31.08 CL)	11.19.08	RG

Trow ENGINEERING CONSULTANTS INC.

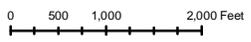

**KEYSTONE XL PROJECT  
ROUTE SHEETS  
MORGAN, MONTANA TO STEELE CITY, NEBRASKA**

SCALE	DATE	DRAWN	CHECKED	APPROVED	PROJECT	DRAWING NUMBER	SHEET	REVISION
1:24,000	11.19.08	GS	SS	RG	50385X	XL-46-ML-2002-P-180-C	180	2

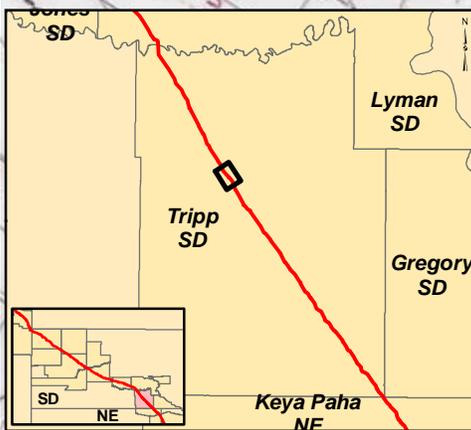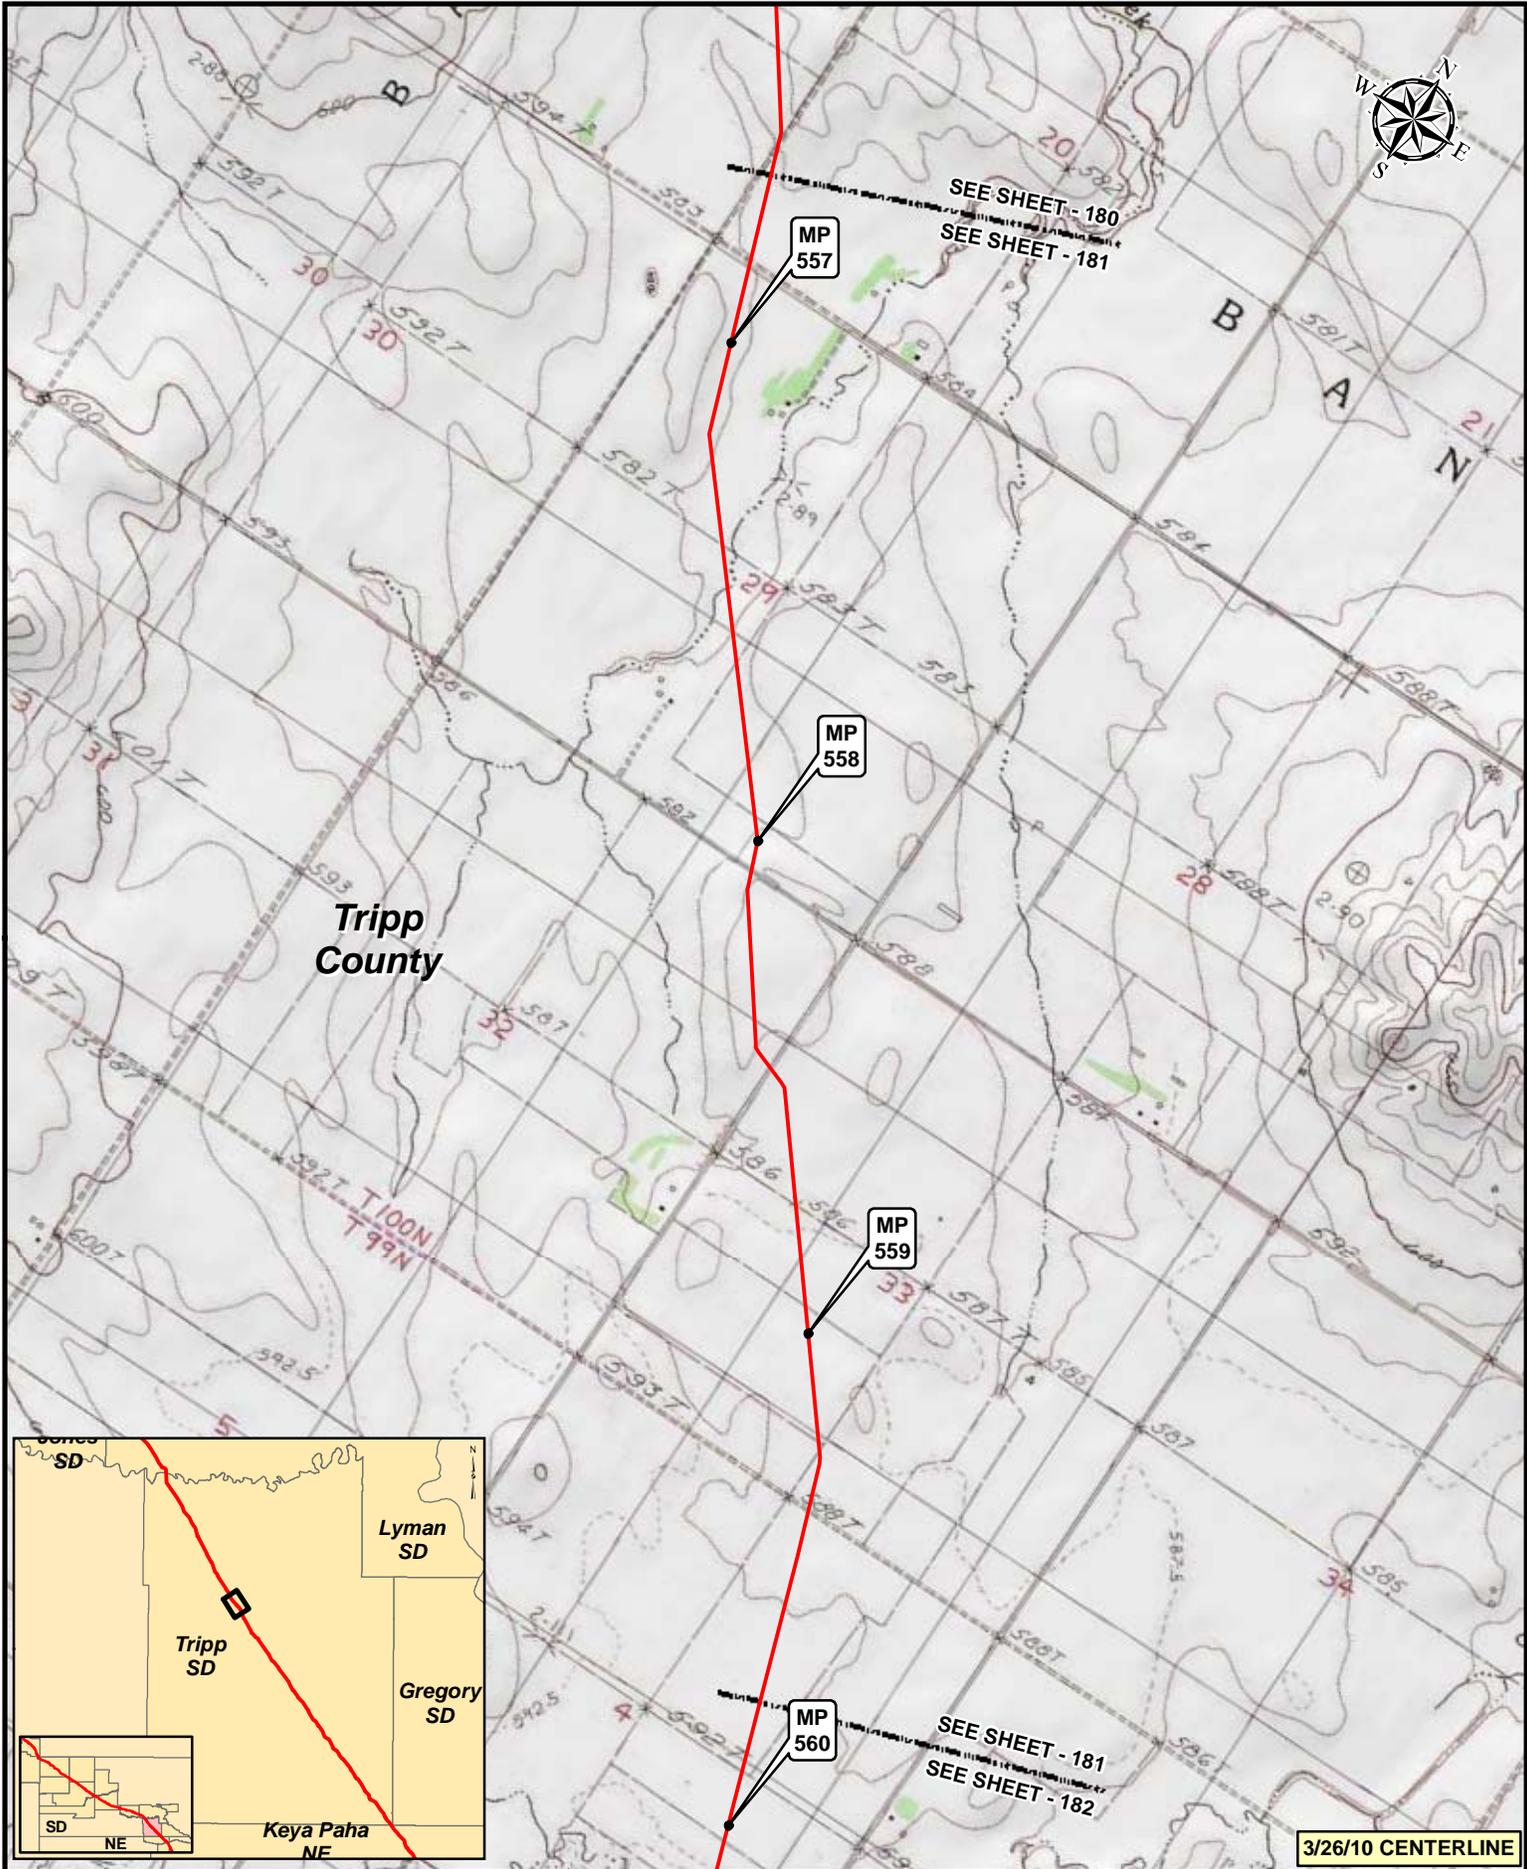


3/26/10 CENTERLINE

**Legend**

- MILEPOST
- PUMP STATION
- KEYSTONE XL PROJECT
- ⊗ VALVE



NO.	REVISION	DATE	APPR.
2	ISSUED FOR OBS COMMENT SUBMITTAL TO U.S. DEPT. OF STATE (3.26.10 CL)	5.19.10	RG
1	ISSUED FOR SUPPLEMENTAL U.S. DEPT. OF STATE FILING (2.15.09 CL)	7.6.09	RG
0	ISSUED FOR UNITED STATES DEPARTMENT OF STATE (7.31.08 CL)	11.19.08	RG

Trow ENGINEERING CONSULTANTS INC.

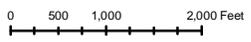

**KEYSTONE XL PROJECT  
ROUTE SHEETS  
MORGAN, MONTANA TO STEELE CITY, NEBRASKA**

SCALE	DATE	DRAWN	CHECKED	APPROVED	PROJECT	DRAWING NUMBER	SHEET	REVISION
1:24000	11.19.08	GS	SS	RG	50388X	XL-46-ML-2002-P-181-C	181	2

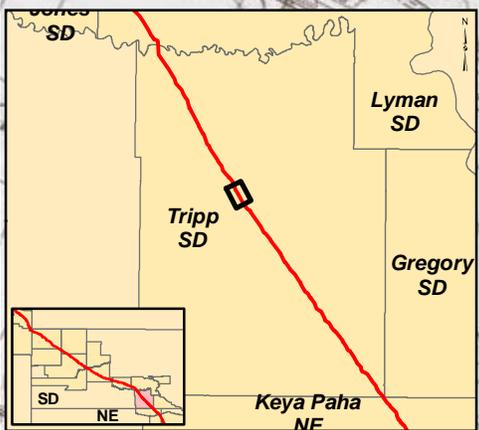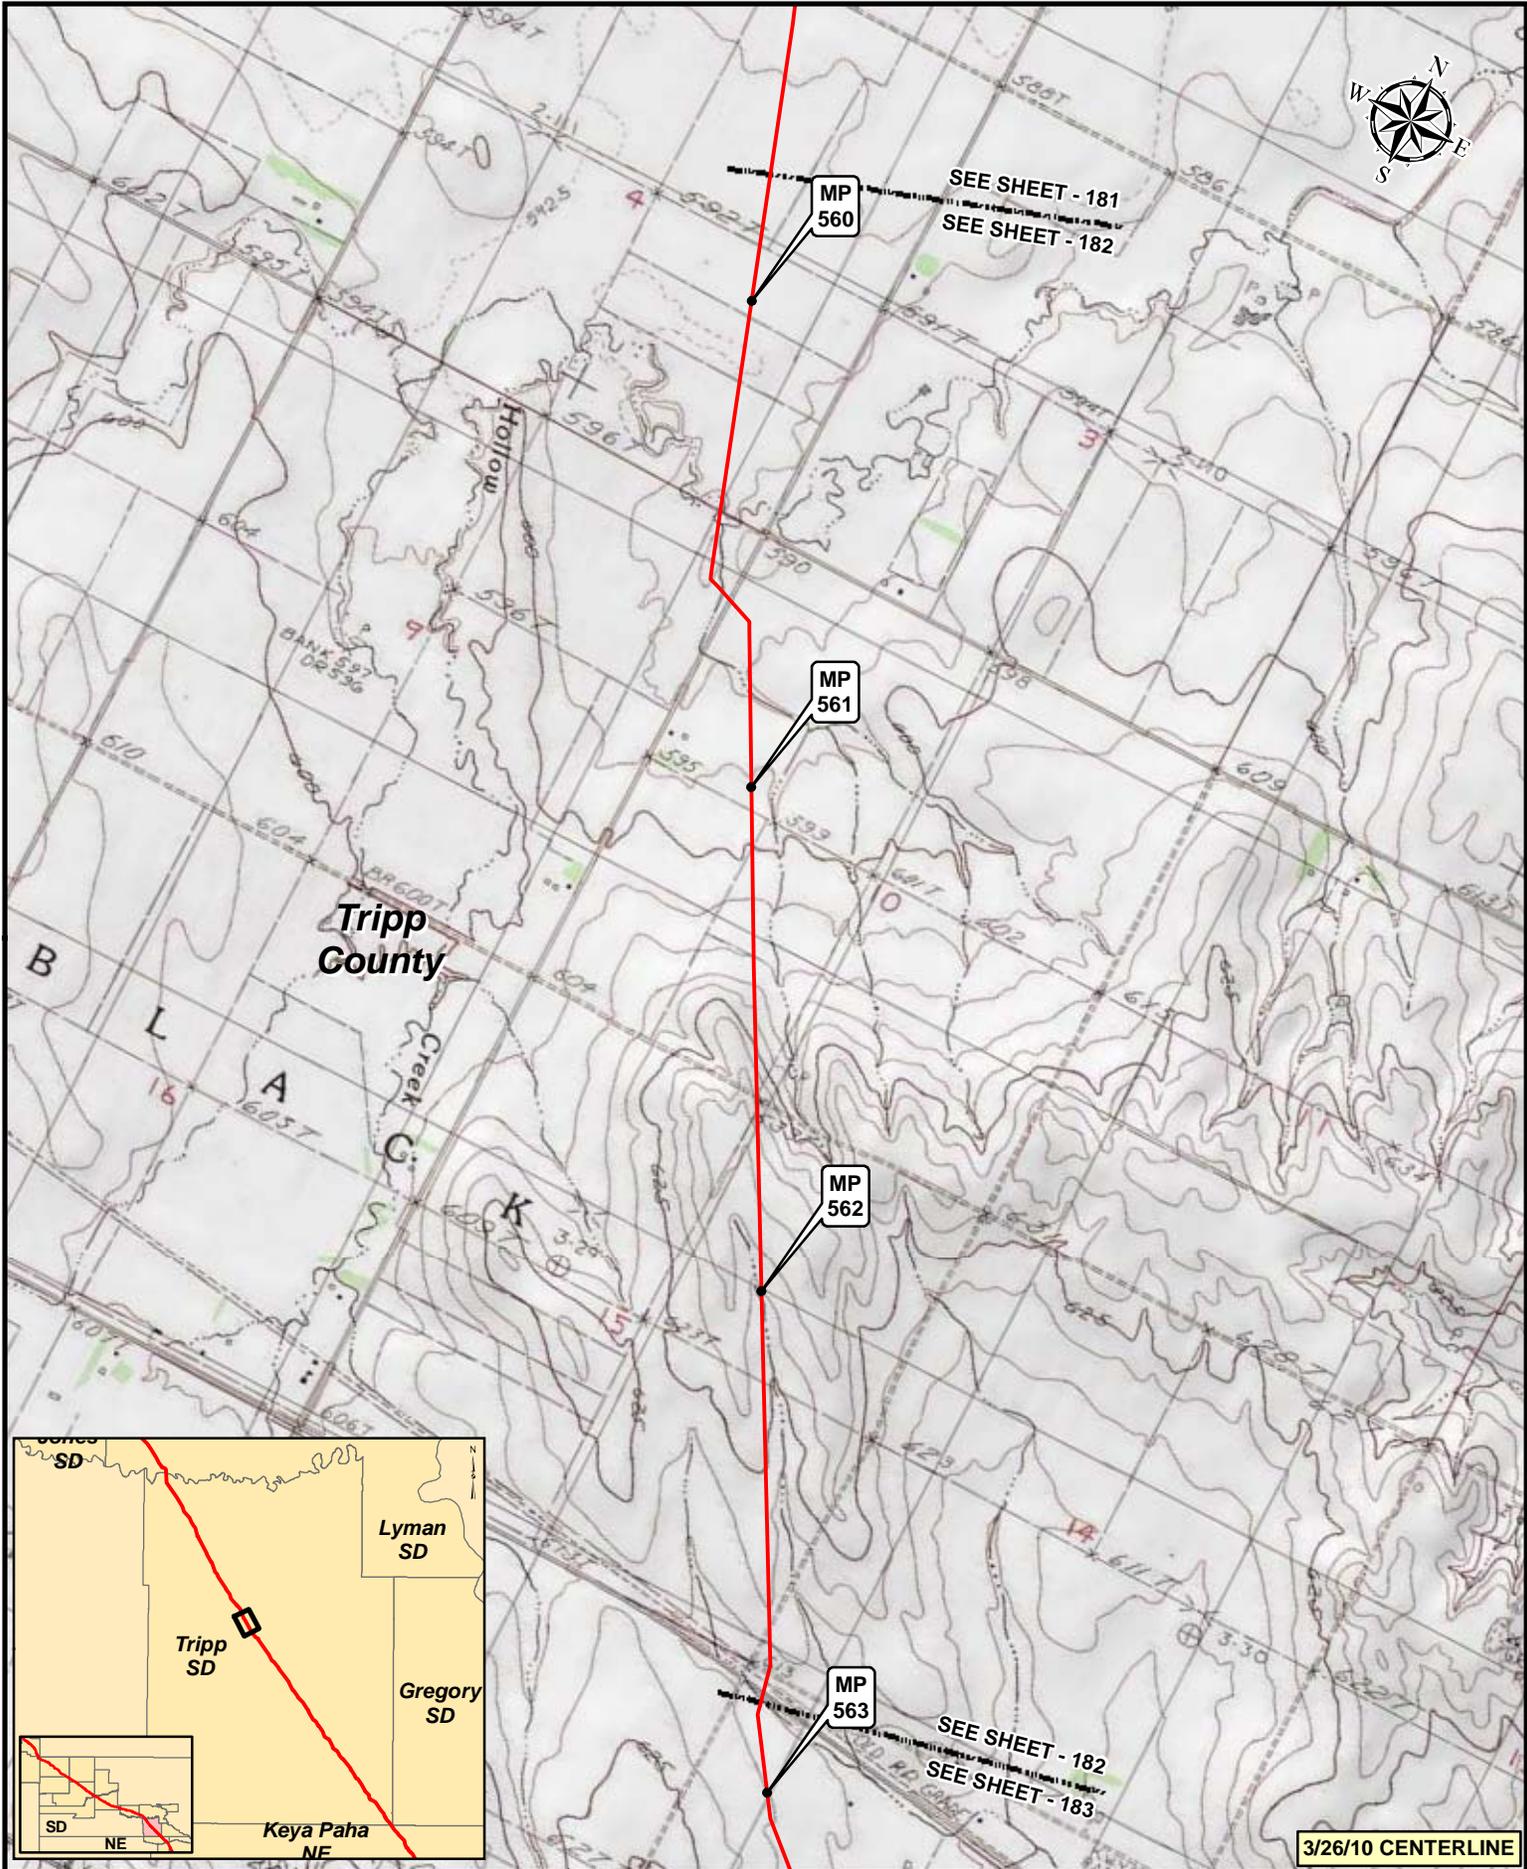


**Legend**

- MILEPOST
- PUMP STATION
- KEYSTONE XL PROJECT
- ⊗ VALVE



NO.	REVISION	DATE	APPR.
2	ISSUED FOR OBS COMMENT SUBMITTAL TO U.S. DEPT. OF STATE (3.26.10 CL)	5.19.10	RG
1	ISSUED FOR SUPPLEMENTAL U.S. DEPT. OF STATE FILING (2.15.09 CL)	7.6.09	RG
0	ISSUED FOR UNITED STATES DEPARTMENT OF STATE (7.31.08 CL)	11.19.08	RG

Prepared by:  
Trow ENGINEERING CONSULTANTS INC.

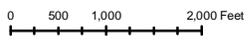

**KEYSTONE XL PROJECT  
ROUTE SHEETS  
MORGAN, MONTANA TO STEELE CITY, NEBRASKA**

SCALE	DATE	DRAWN	CHECKED	APPROVED	PROJECT:	DRAWING NUMBER	SHEET	REVISION
1:24000	11.19.08	GS	SS	RG	50388X	XL-46-ML-2002-P-182-Q	182	2

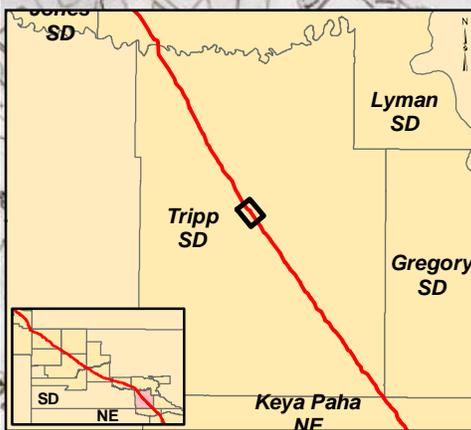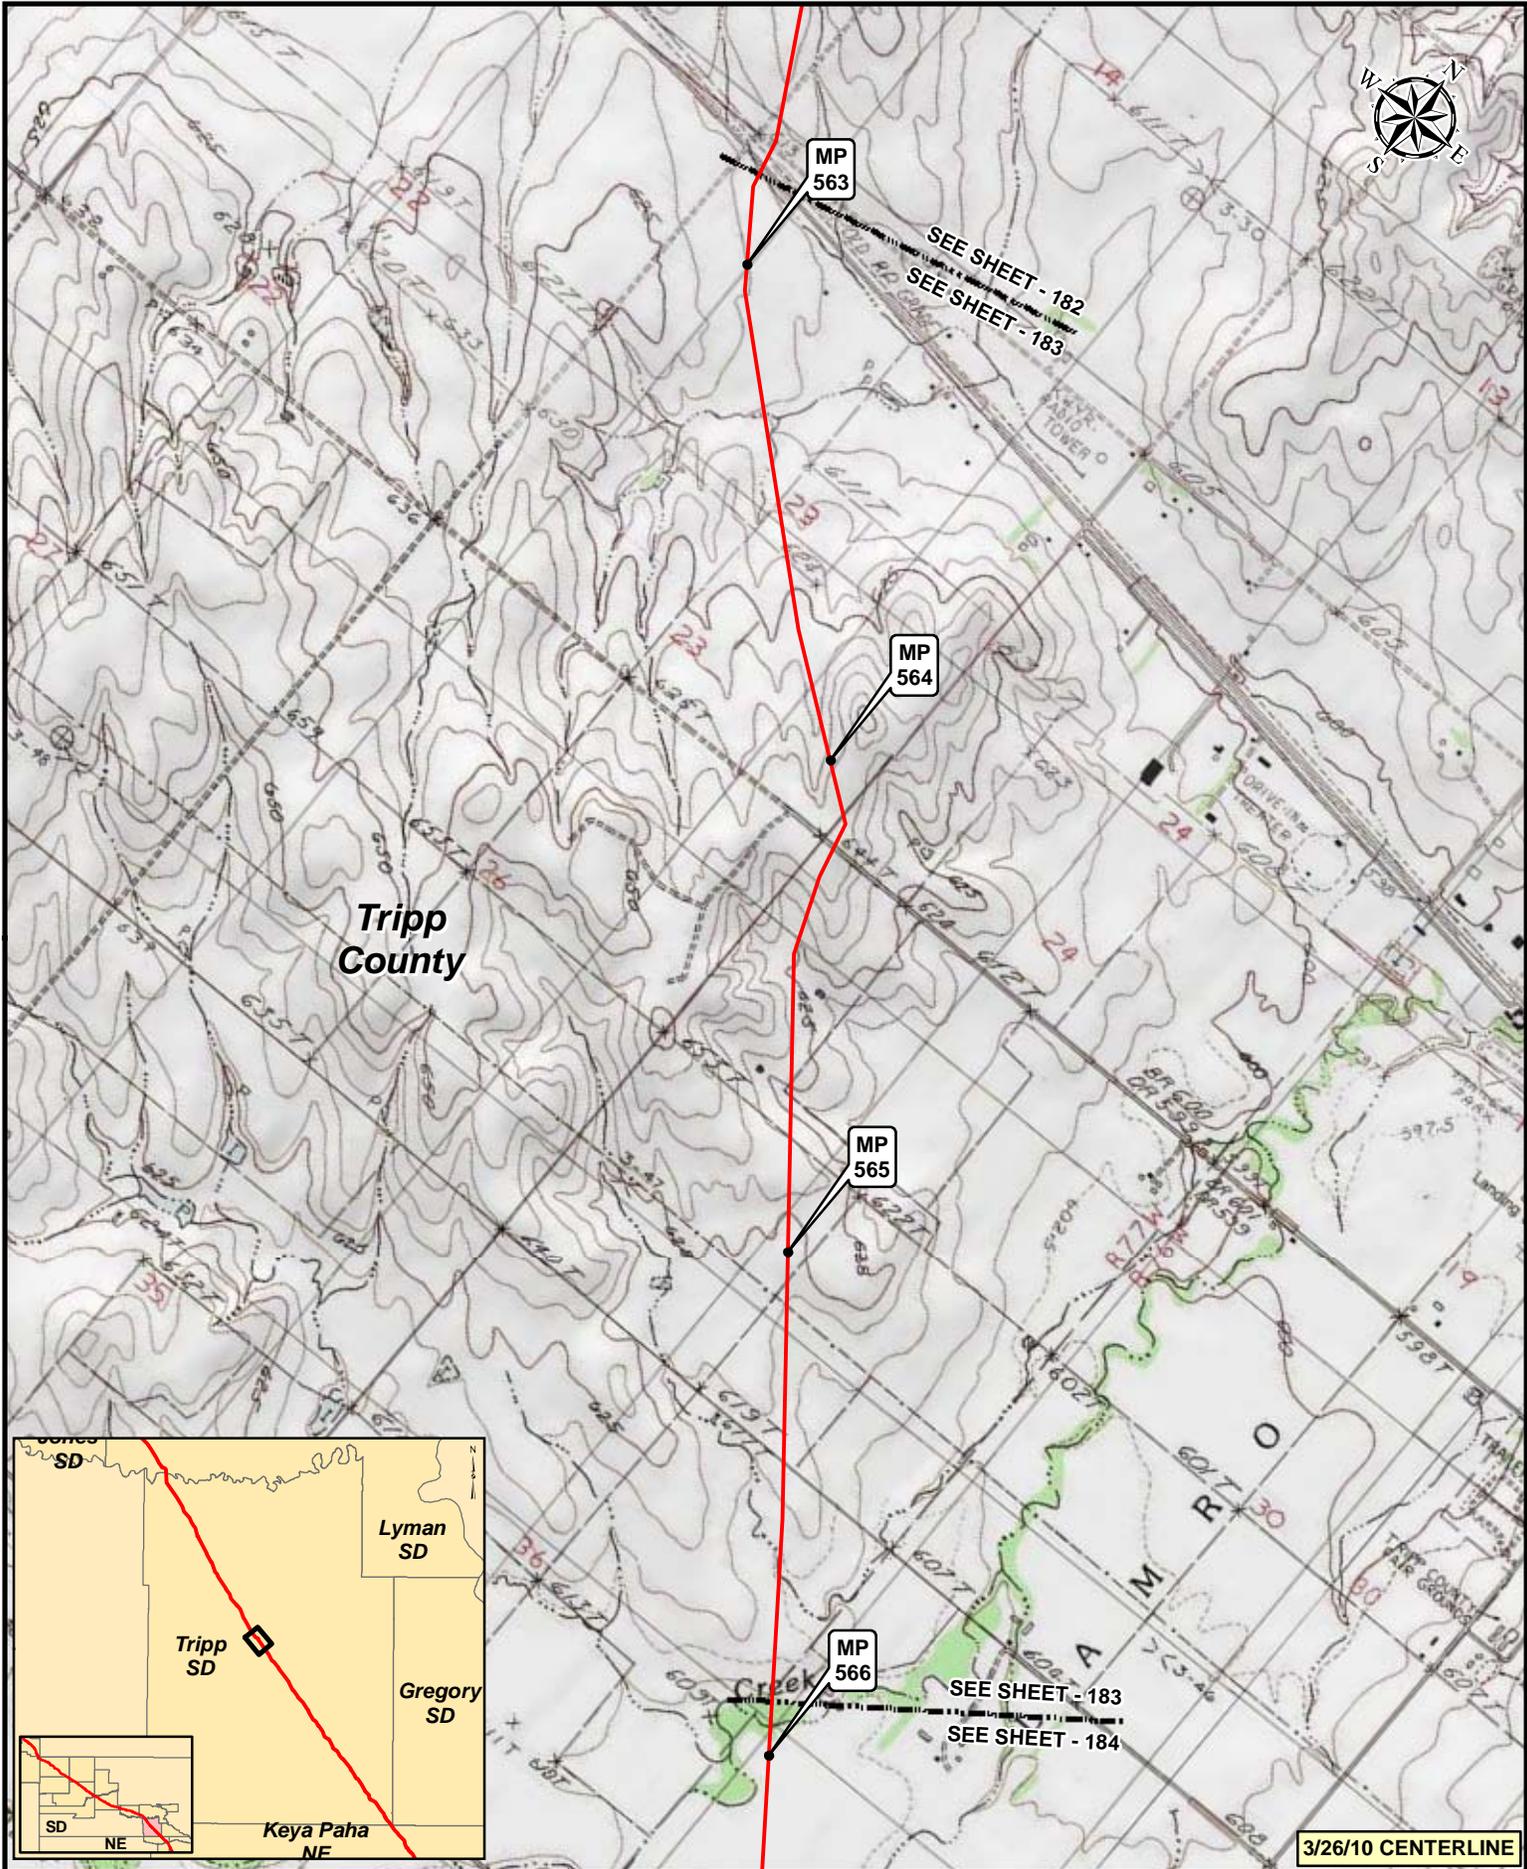


3/26/10 CENTERLINE

**Legend**

- MILEPOST
- PUMP STATION
- KEYSTONE XL PROJECT
- ⊗ VALVE



NO.	REVISION	DATE	APPR.
2	ISSUED FOR OBS COMMENT SUBMITTAL TO U.S. DEPT. OF STATE (3.26.10 CL)	5.19.10	RG
1	ISSUED FOR SUPPLEMENTAL U.S. DEPT. OF STATE FILING (2.15.09 CL)	7.6.09	RG
0	ISSUED FOR UNITED STATES DEPARTMENT OF STATE (7.31.08 CL)	11.19.08	RG

Trow ENGINEERING CONSULTANTS INC.

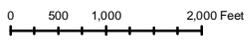

KEYSTONE XL PROJECT  
ROUTE SHEETS  
MORGAN, MONTANA TO STEELE CITY, NEBRASKA

NO.	REVISION	DATE	APPR.	SCALE	DATE	DRAWN	CHECKED	APPROVED	PROJECT:	DRAWING NUMBER	SHEET	REVISION
				1:24000	11.19.08	GS	SS	RG	50388X	XL-46-ML-2002-P-183-C	183	2

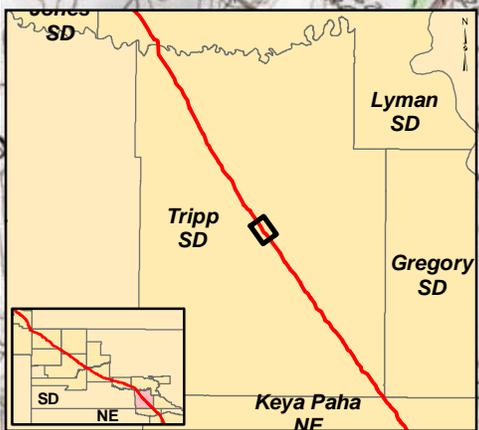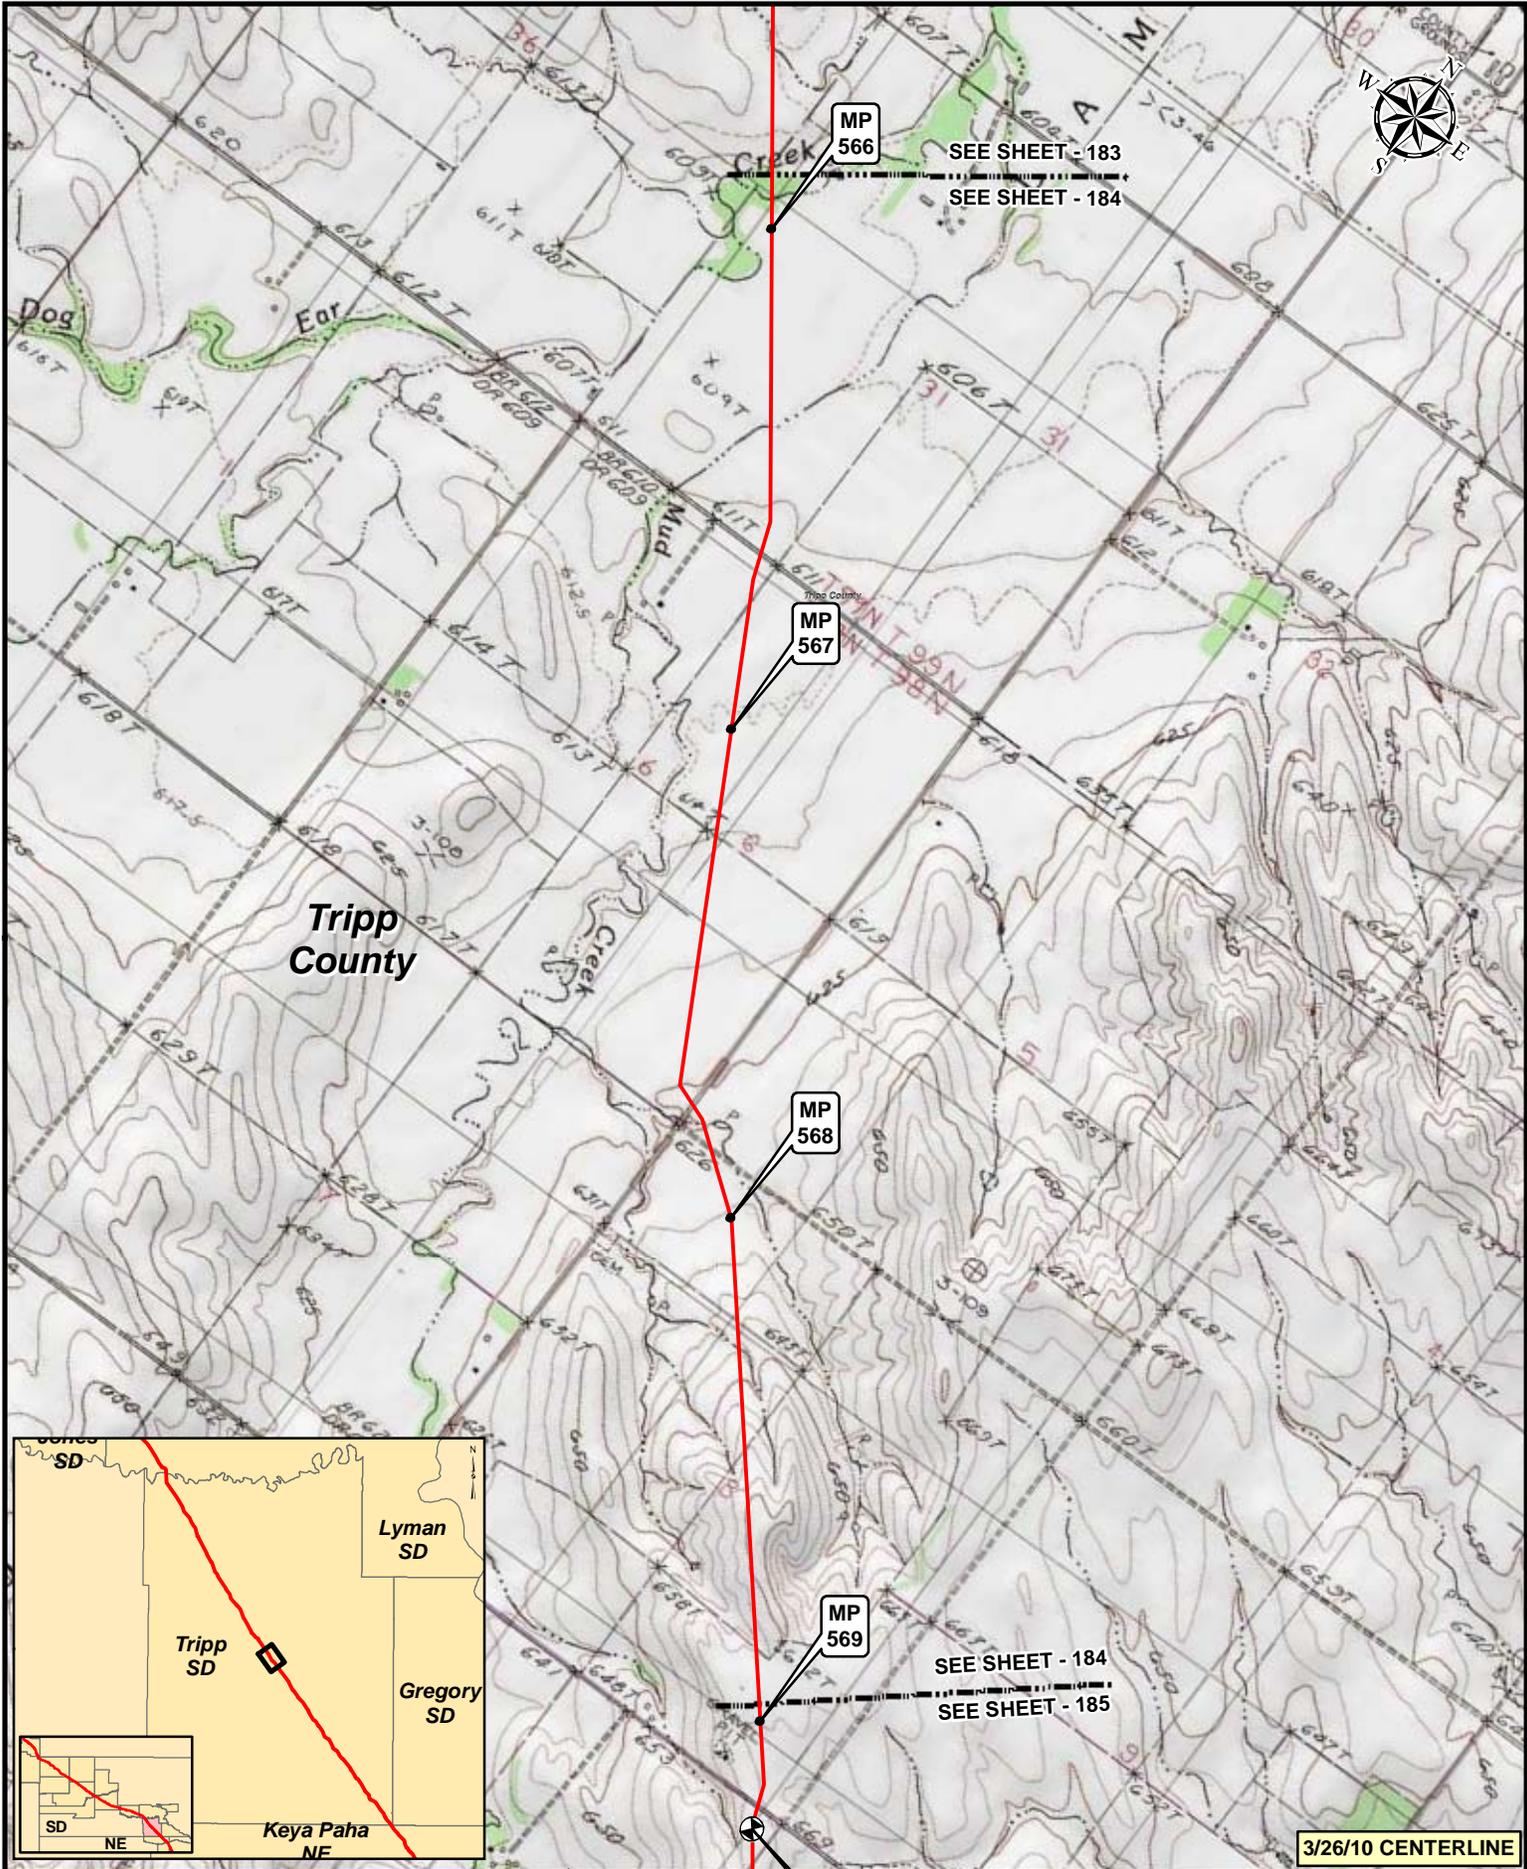


3/26/10 CENTERLINE

**Legend**

- MILEPOST
- PUMP STATION
- KEYSTONE XL PROJECT
- ⊗ VALVE

NO.	REVISION	DATE	APPR.
2	ISSUED FOR OBS COMMENT SUBMITTAL TO U.S. DEPT. OF STATE (3.26.10 CL)	5.19.10	RG
1	ISSUED FOR SUPPLEMENTAL U.S. DEPT. OF STATE FILING (2.15.09 CL)	7.6.09	RG
0	ISSUED FOR UNITED STATES DEPARTMENT OF STATE (7.31.08 CL)	11.19.08	RG



Trow ENGINEERING CONSULTANTS INC.

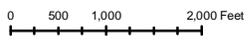

**KEYSTONE XL PROJECT  
ROUTE SHEETS  
MORGAN, MONTANA TO STEELE CITY, NEBRASKA**

PROJECT:	DRAWING NUMBER:	SHEET:	REVISION:
50388X	XL-46-ML-2002-P-184-C	184	2

NO.	REVISION	DATE	APPR.	SCALE	DATE	DRAWN	CHECKED	APPROVED
		11.19.08	RG	1:24000	11.19.08	GS	SS	RG

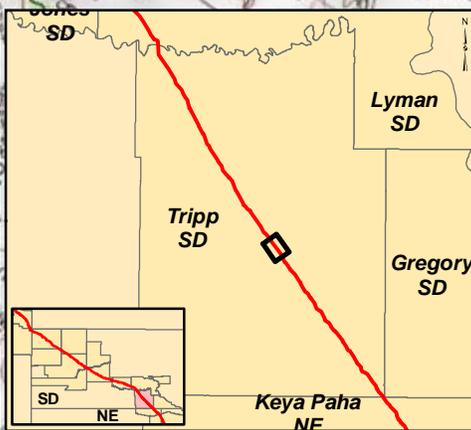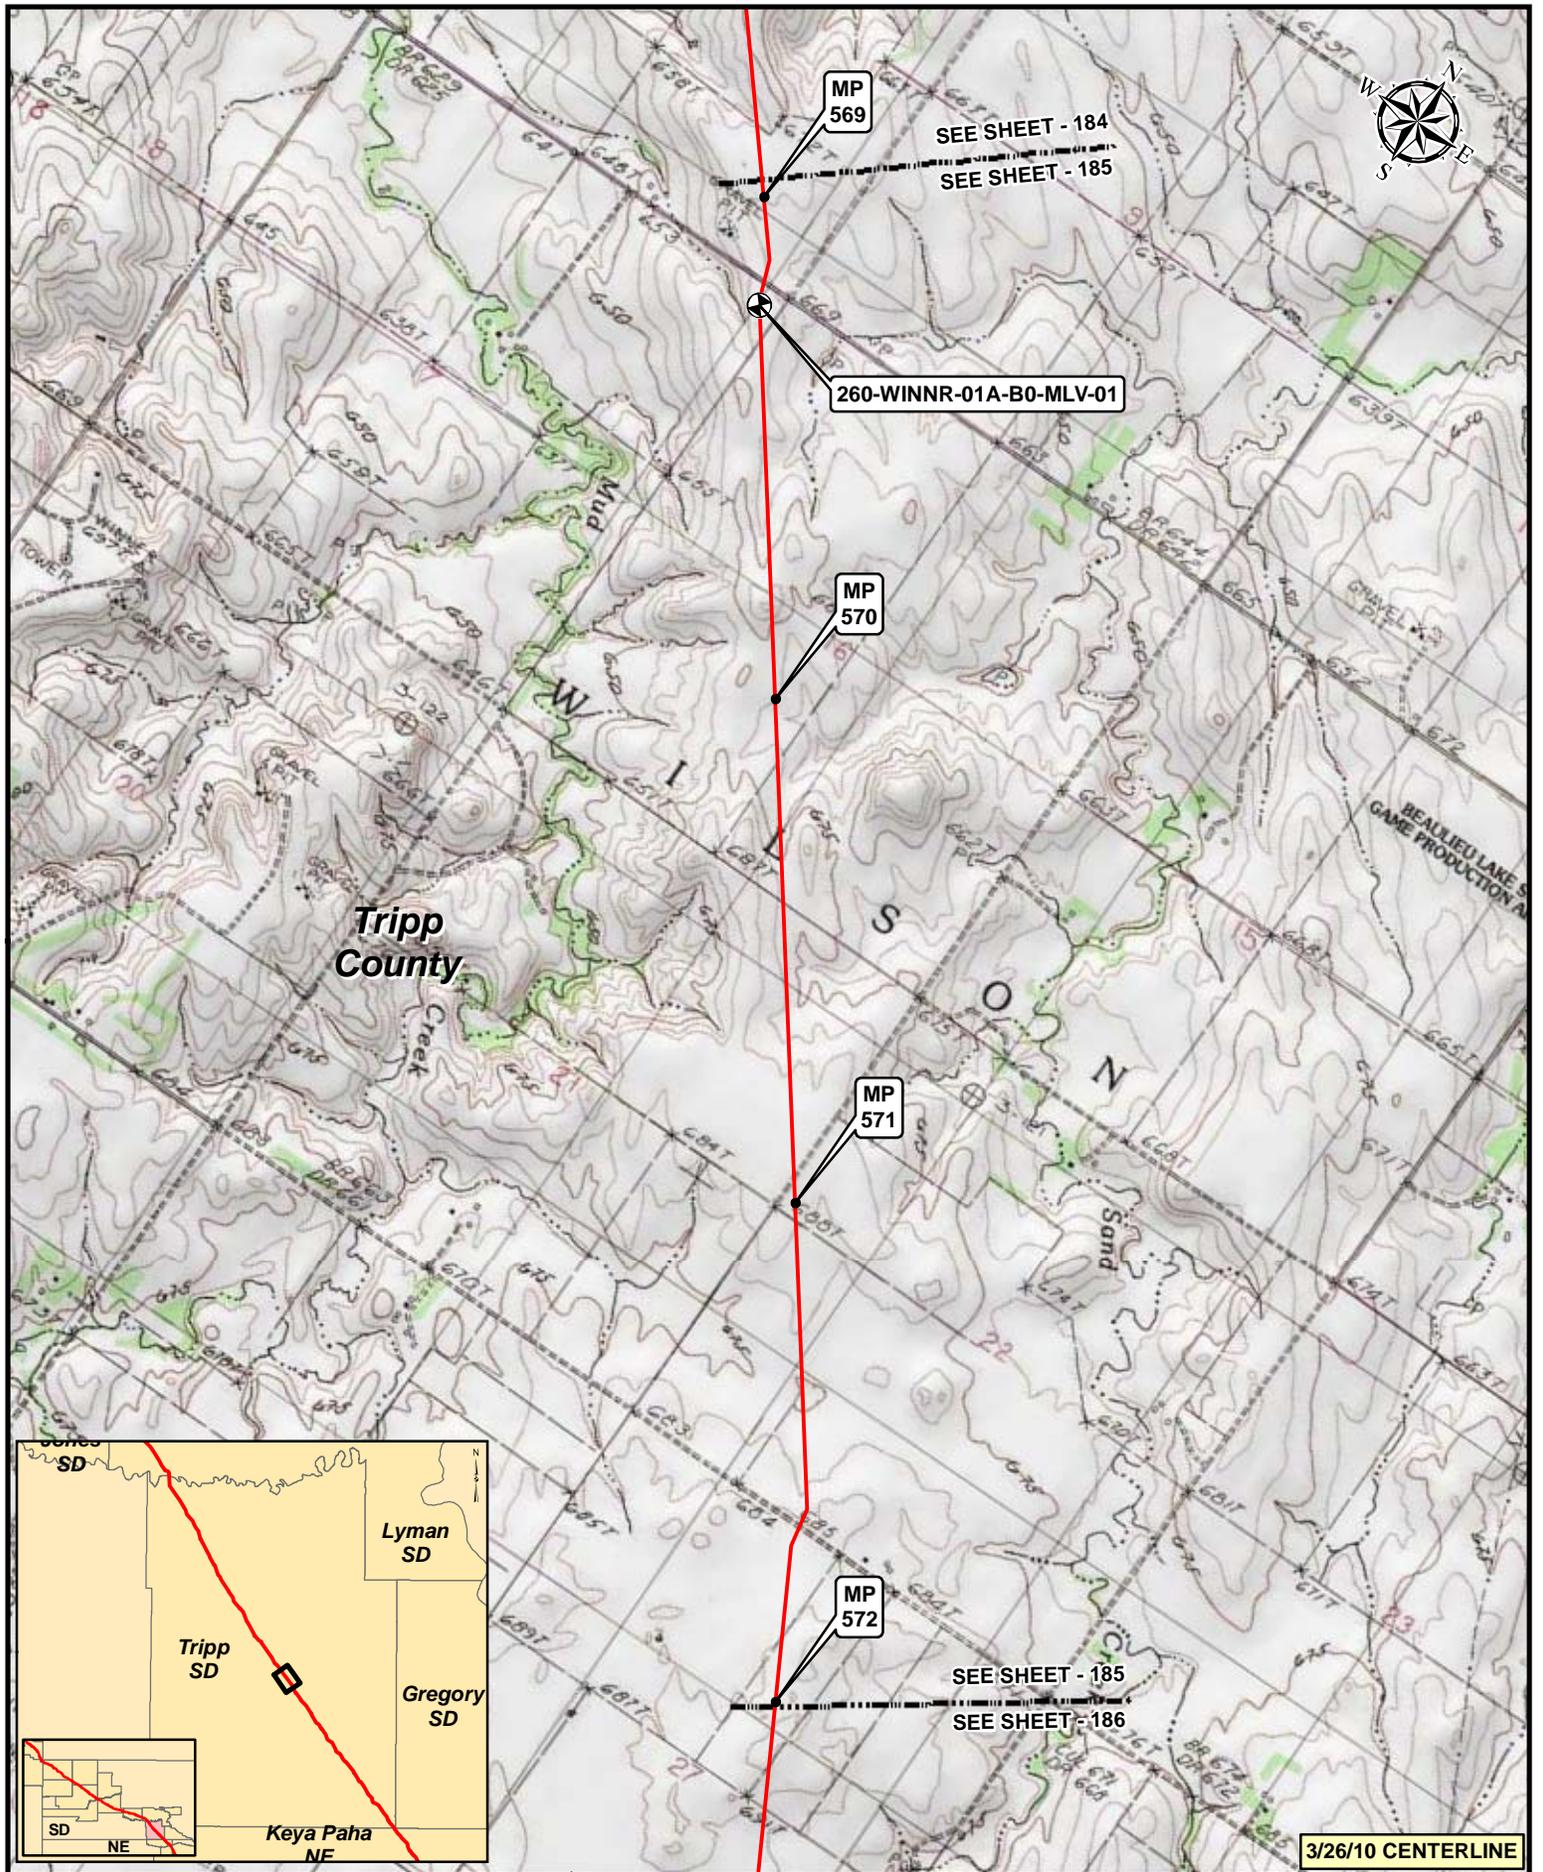


3/26/10 CENTERLINE

**Legend**

- MILEPOST
- PUMP STATION
- KEYSTONE XL PROJECT
- ⊗ VALVE



NO.	REVISION	DATE	APPR.
2	ISSUED FOR OBS COMMENT SUBMITTAL TO U.S. DEPT. OF STATE (3.26.10 CL)	5.19.10	RG
1	ISSUED FOR SUPPLEMENTAL U.S. DEPT. OF STATE FILING (2.15.09 CL)	7.6.09	RG
0	ISSUED FOR UNITED STATES DEPARTMENT OF STATE (7.31.08 CL)	11.19.08	RG

Prepared by:  
Trow ENGINEERING CONSULTANTS INC.

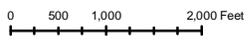

**KEYSTONE XL PROJECT  
ROUTE SHEETS  
MORGAN, MONTANA TO STEELE CITY, NEBRASKA**

SCALE	DATE	DRAWN	CHECKED	APPROVED	PROJECT:	DRAWING NUMBER	SHEET	REVISION
1:24,000	11.19.08	GS	SS	RG	50388X	XL-46-ML-2002-P-185-C	185	2

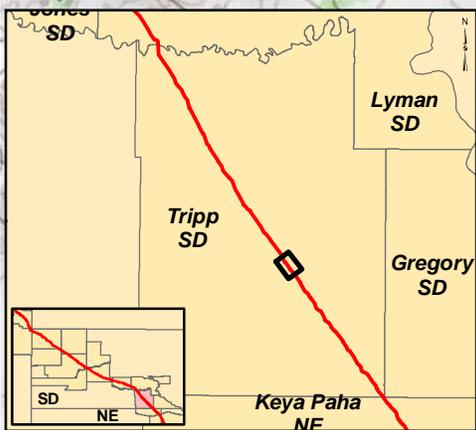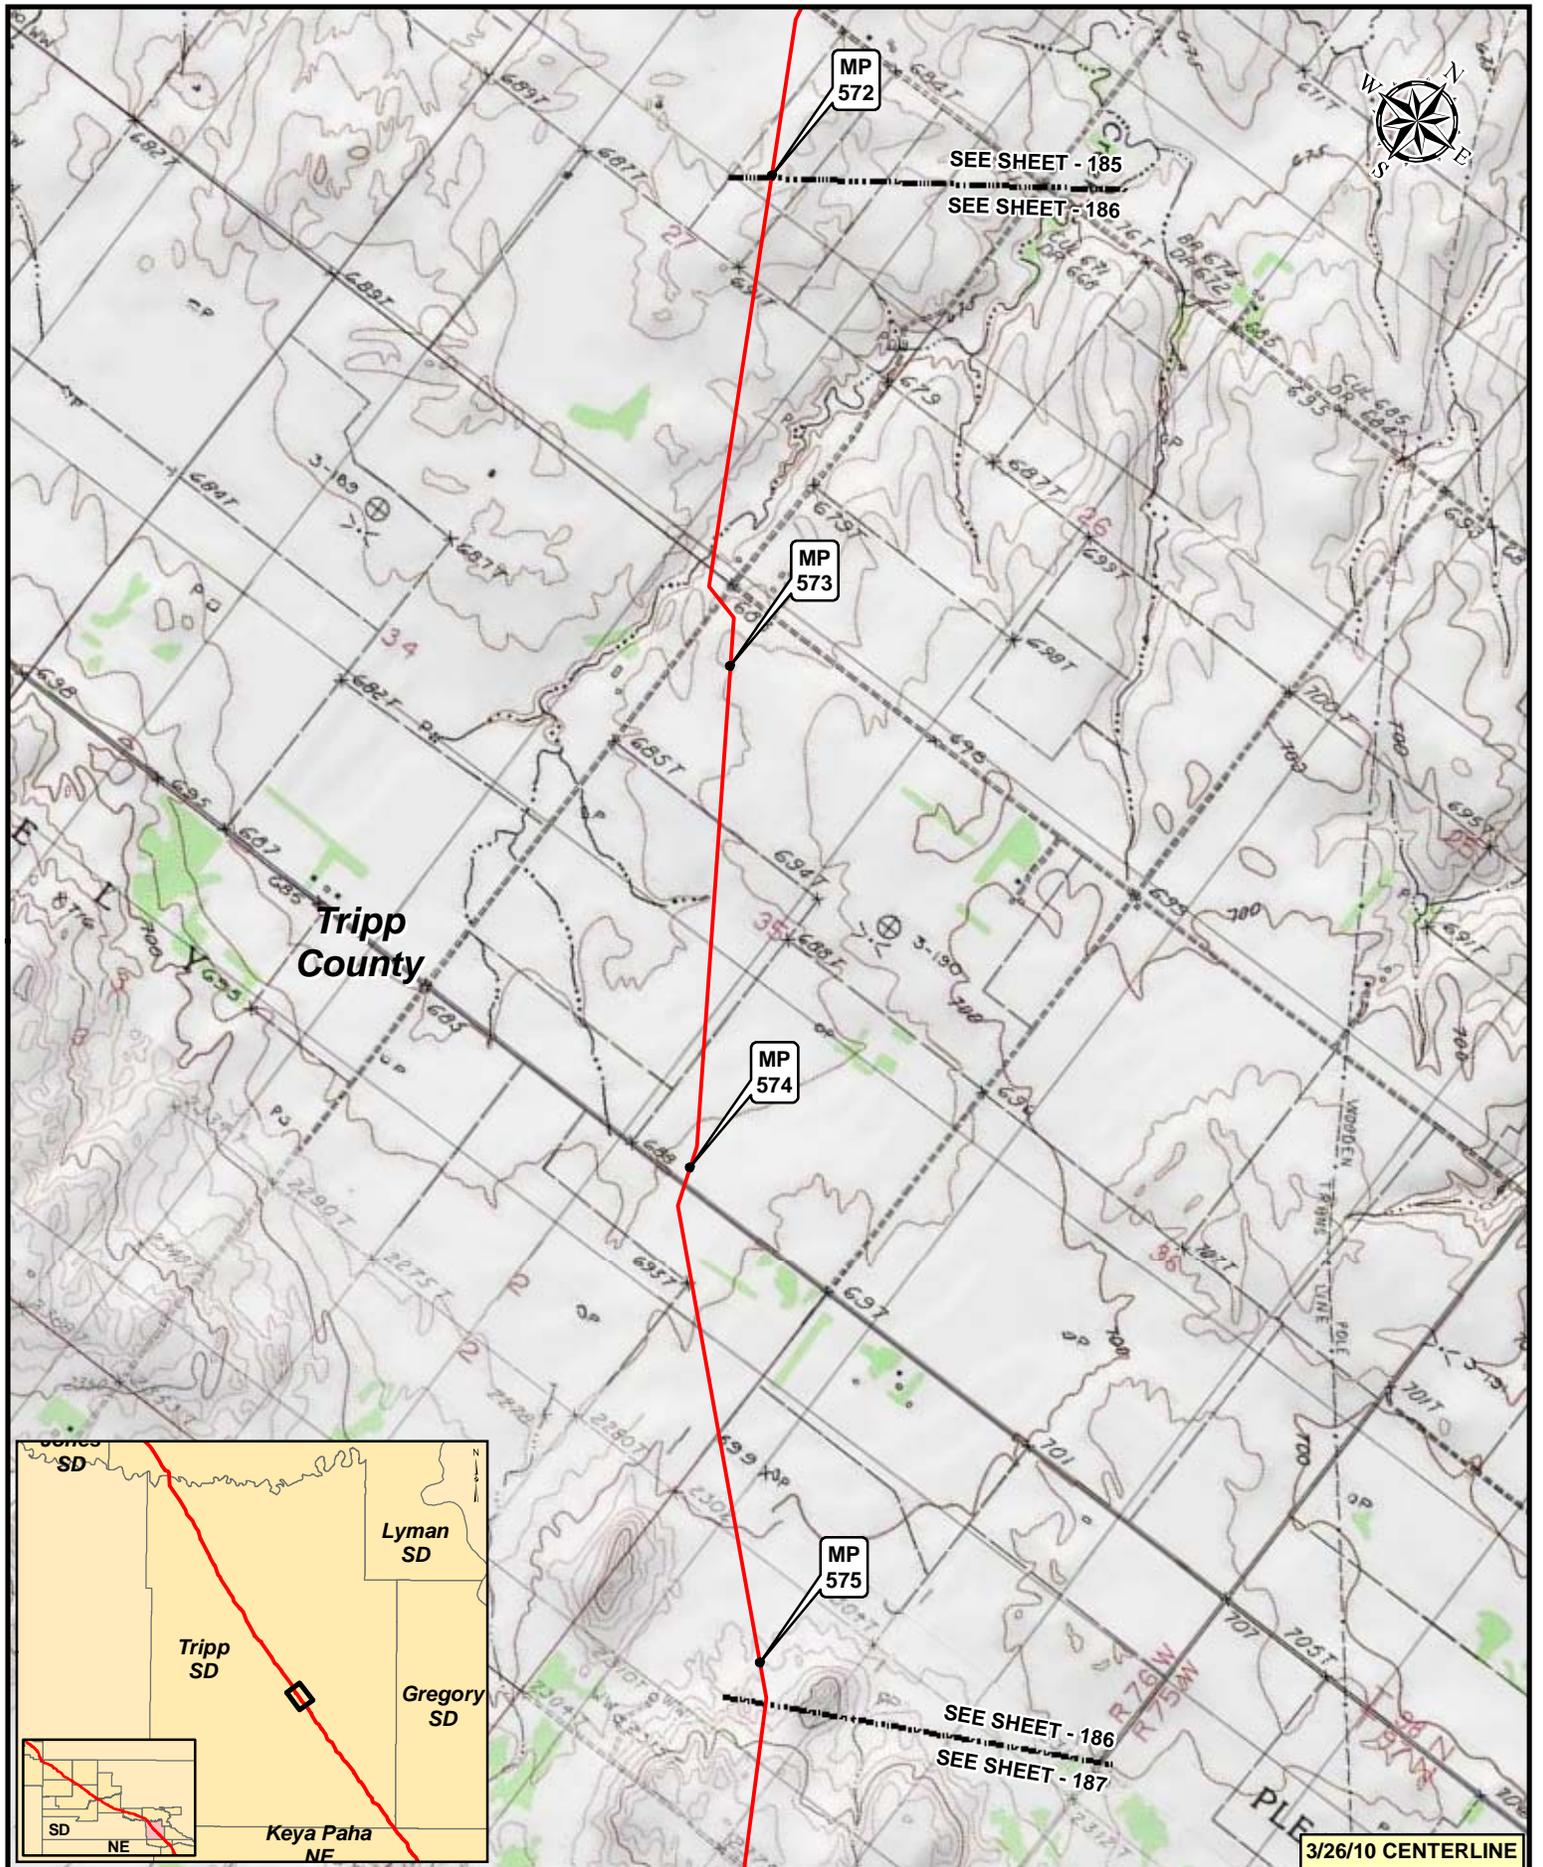

3/26/10 CENTERLINE


**Legend**

- MILEPOST
- PUMP STATION
- KEYSTONE XL PROJECT
- ⊗ VALVE

NO.	REVISION	DATE	APPR.
2	ISSUED FOR OBS COMMENT SUBMITTAL TO U.S. DEPT. OF STATE (3.26.10 CL)	5.19.10	RG
1	ISSUED FOR SUPPLEMENTAL U.S. DEPT. OF STATE FILING (2.15.09 CL)	7.6.09	RG
0	ISSUED FOR UNITED STATES DEPARTMENT OF STATE (7.31.08 CL)	11.19.08	RG



Prepared by:  
Trow ENGINEERING CONSULTANTS INC.

**TransCanada**  
In Business to deliver

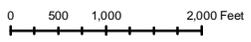

**KEYSTONE XL PROJECT**  
ROUTE SHEETS  
MORGAN, MONTANA TO STEELE CITY, NEBRASKA

SCALE	DATE	DRAWN	CHECKED	APPROVED	PROJECT	DRAWING NUMBER	SHEET	REVISION
1:24,000	11.19.08	GS	SS	RG	50388X	XL-46-ML-2002-P-186-C	186	2

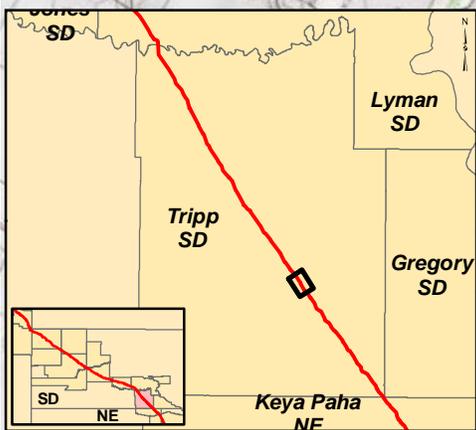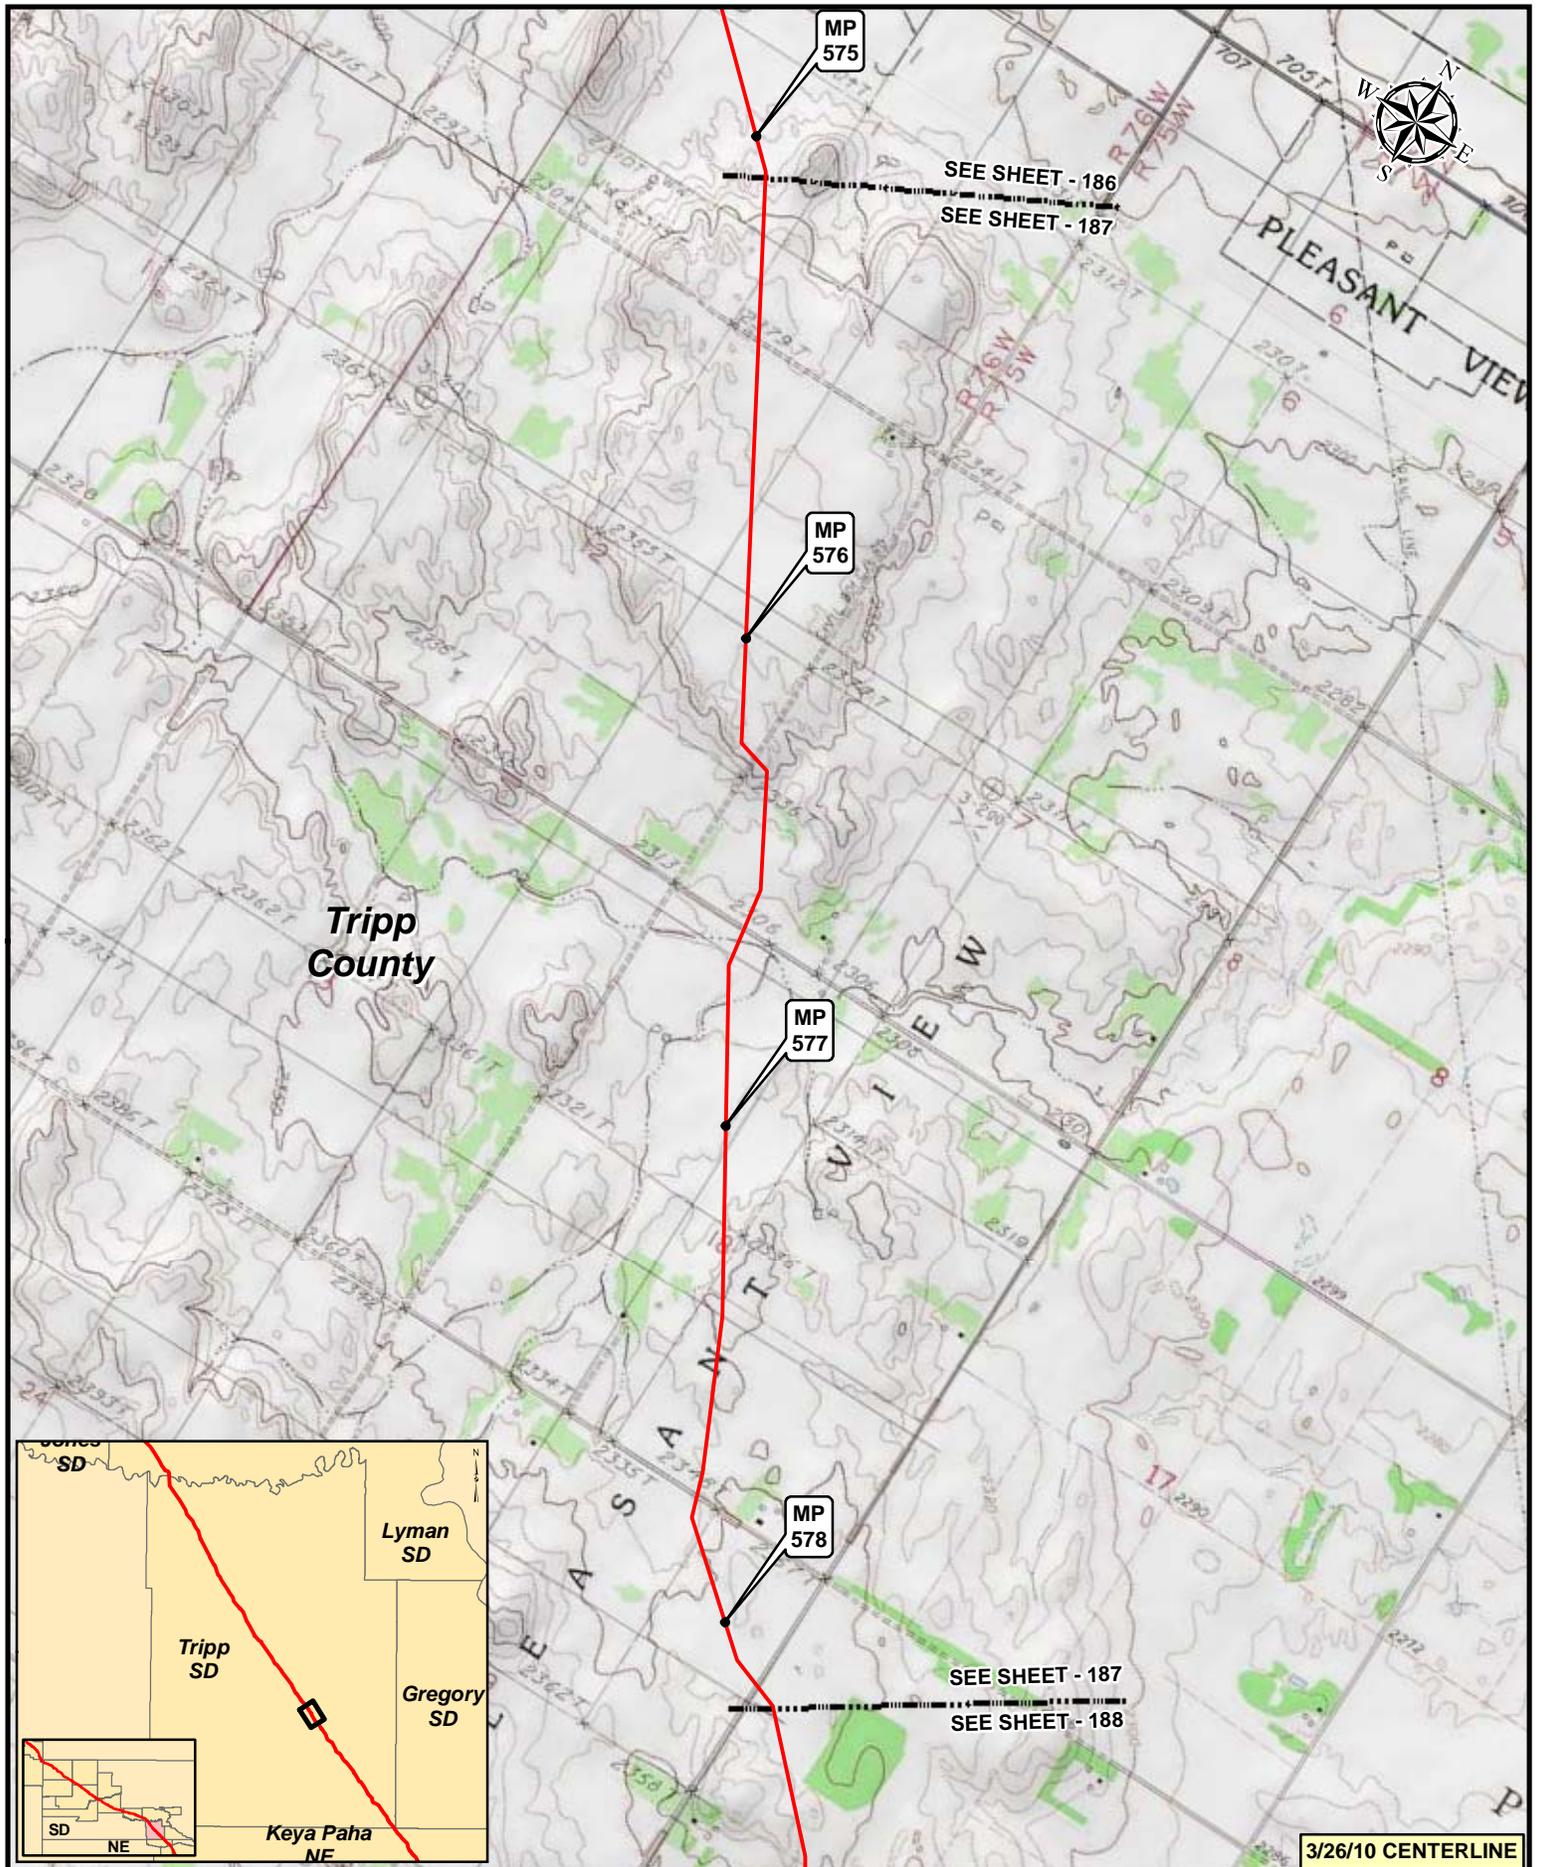


3/26/10 CENTERLINE

**Legend**

- MILEPOST
- PUMP STATION
- KEYSTONE XL PROJECT
- ⊗ VALVE

NO.	REVISION	DATE	APPR.
2	ISSUED FOR OBS COMMENT SUBMITTAL TO U.S. DEPT OF STATE (3.26.10 CL)	5.19.10	RG
1	ISSUED FOR SUPPLEMENTAL U.S. DEPT. OF STATE FILING (2.15.09 CL)	7.6.09	RG
0	ISSUED FOR UNITED STATES DEPARTMENT OF STATE (7.31.08 CL)	11.19.08	RG

Trow ENGINEERING CONSULTANTS INC.

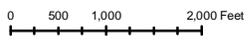

**KEYSTONE XL PROJECT  
ROUTE SHEETS  
MORGAN, MONTANA TO STEELE CITY, NEBRASKA**

SCALE	DATE	DRAWN	CHECKED	APPROVED	PROJECT	DRAWING NUMBER	SHEET	REVISION
1:24000	11.19.08	GS	SS	RG	50385X	XL-46-ML-2002-P-187-C	187	2



SEE SHEET - 187  
SEE SHEET - 188


MP 579

MP 580

MP 581

SEE SHEET - 188  
SEE SHEET - 189

Tripp County

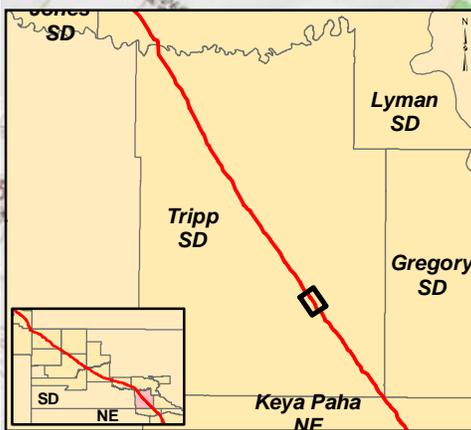


3/26/10 CENTERLINE

Legend

- MILEPOST
- PUMP STATION
- KEYSTONE XL PROJECT
- ⊗ VALVE



NO.	REVISION	DATE	APPR.
2	ISSUED FOR OBS COMMENT SUBMITTAL TO U.S. DEPT. OF STATE (3.26.10 CL)	5.19.10	RG
1	ISSUED FOR SUPPLEMENTAL U.S. DEPT. OF STATE FILING (2.15.09 CL)	7.6.09	RG
0	ISSUED FOR UNITED STATES DEPARTMENT OF STATE (7.31.08 CL)	11.19.08	RG

Trow ENGINEERING CONSULTANTS INC.

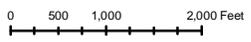

KEYSTONE XL PROJECT  
ROUTE SHEETS  
MORGAN, MONTANA TO STEELE CITY, NEBRASKA

SCALE	DATE	DRAWN	CHECKED	APPROVED	PROJECT	DRAWING NUMBER	SHEET	REVISION
1:24,000	11.19.08	GS	SS	RG	50385X	XL-46-ML-2002-P-188-C	188	2

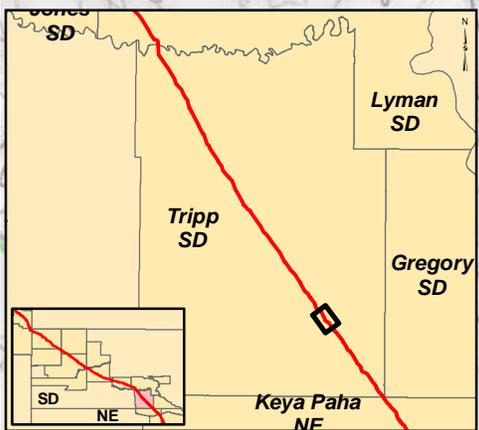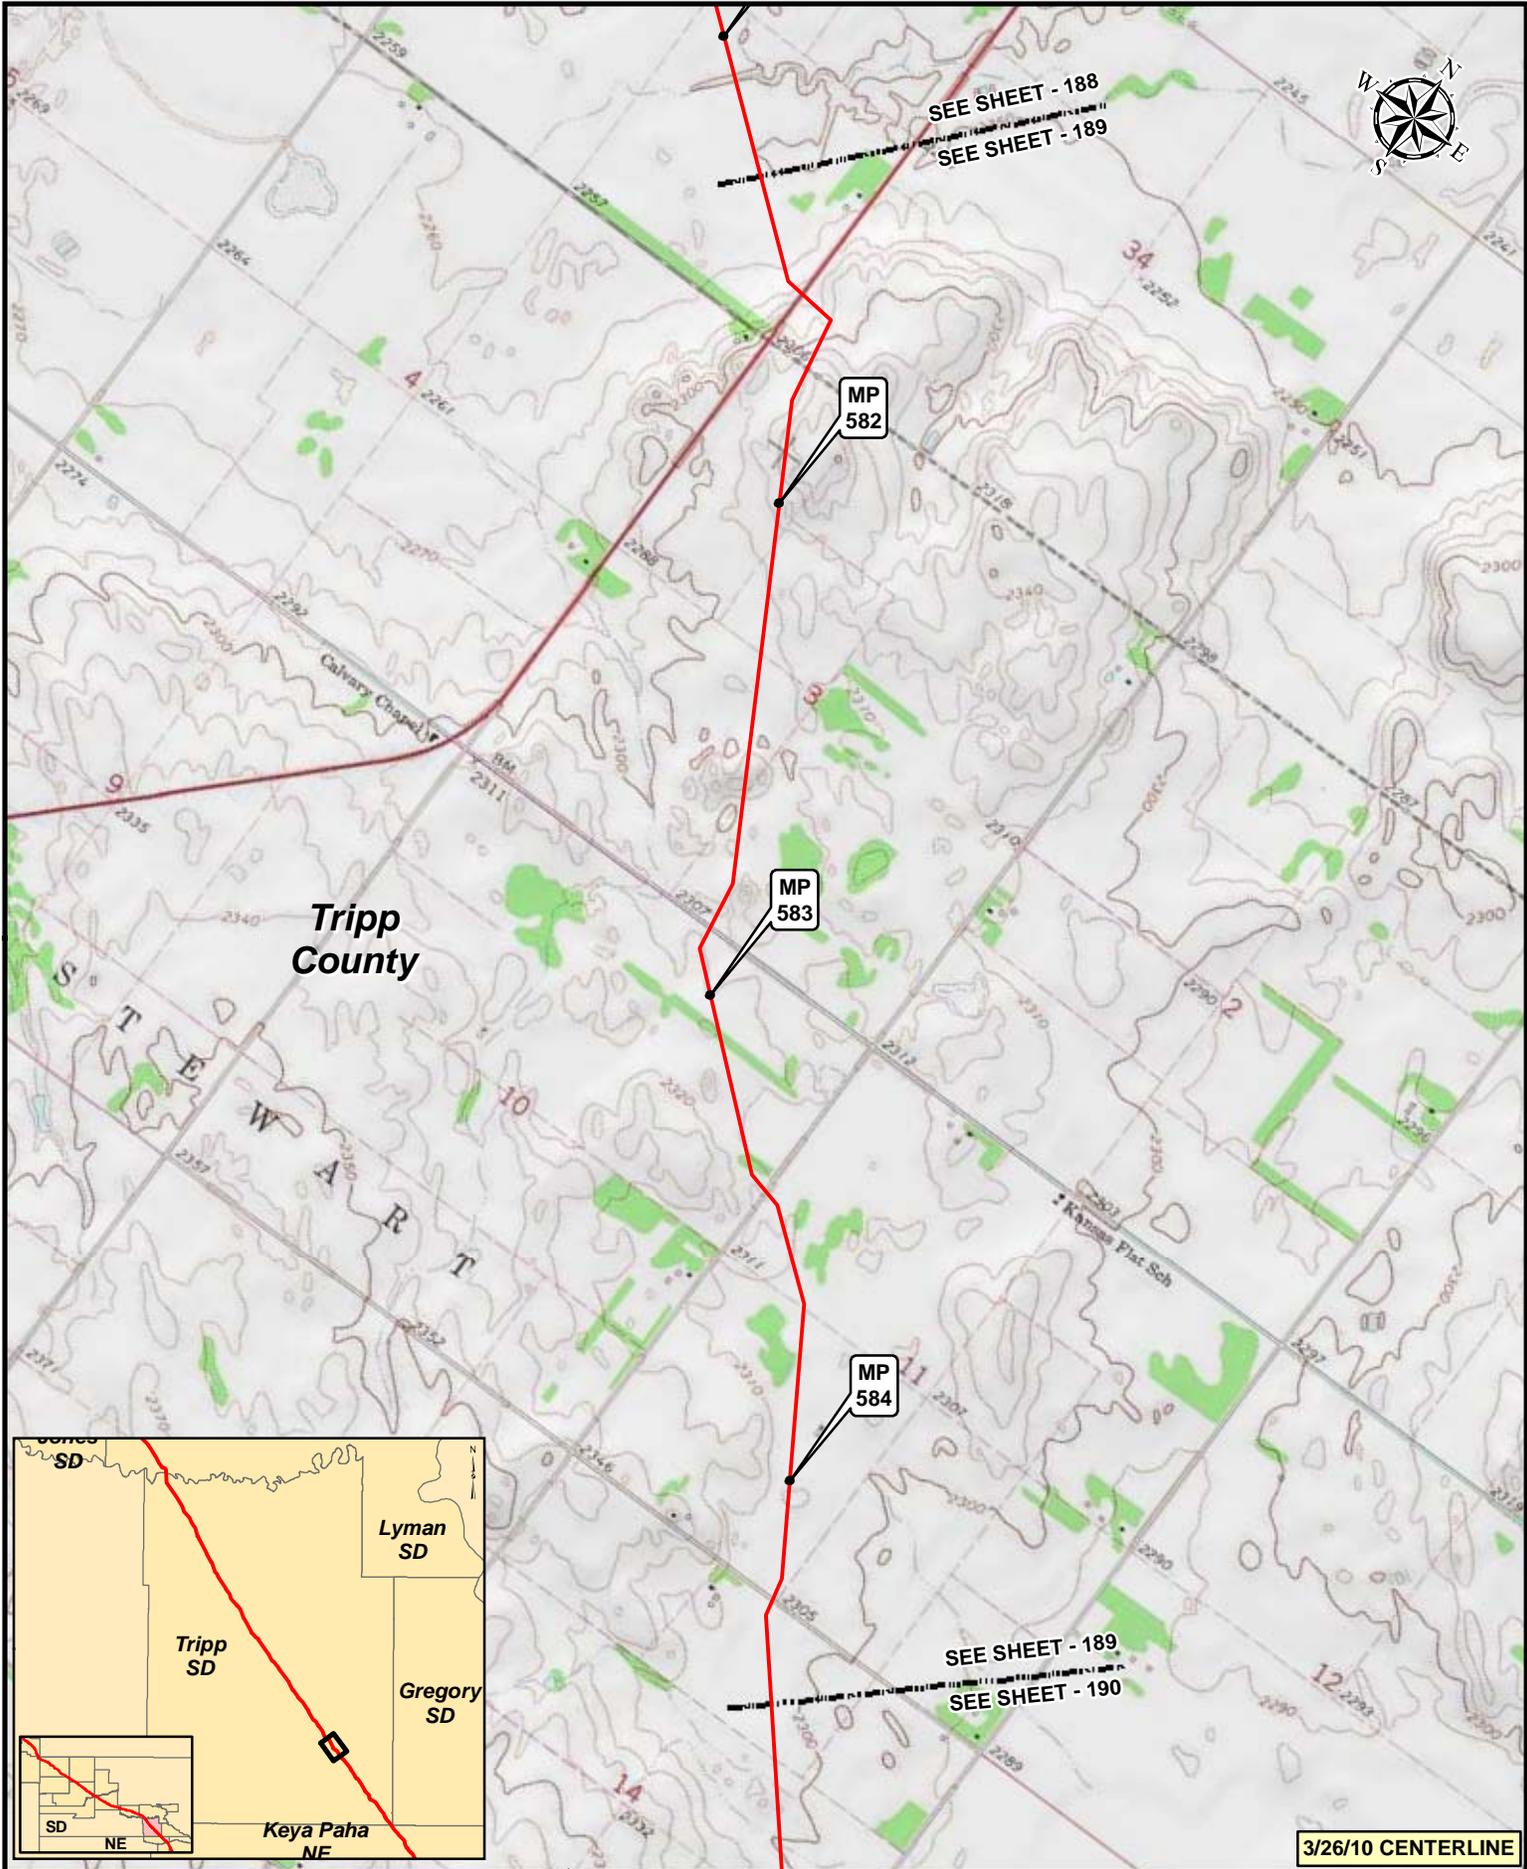


3/26/10 CENTERLINE

**Legend**

- MILEPOST
- PUMP STATION
- KEYSTONE XL PROJECT
- ⊗ VALVE

NO.	REVISION	DATE	APPR.
2	ISSUED FOR OBS COMMENT SUBMITTAL TO U.S. DEPT. OF STATE (3.26.10 CL)	5.19.10	RG
1	ISSUED FOR SUPPLEMENTAL U.S. DEPT. OF STATE FILING (2.15.09 CL)	7.6.09	RG
0	ISSUED FOR UNITED STATES DEPARTMENT OF STATE (7.31.08 CL)	11.19.08	RG

Trow ENGINEERING CONSULTANTS INC.

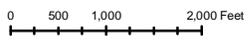

**KEYSTONE XL PROJECT  
ROUTE SHEETS  
MORGAN, MONTANA TO STEELE CITY, NEBRASKA**

SCALE	DATE	DRAWN	CHECKED	APPROVED	PROJECT	DRAWING NUMBER	SHEET	REVISION
1:24,000	11.19.08	GS	SS	RG	50388X	XL-46-ML-2002-P-189-C	189	2



SEE SHEET - 189  
SEE SHEET - 190


MP 585

MP 586

MP 587

Tripp County

SEE SHEET - 190  
SEE SHEET - 191

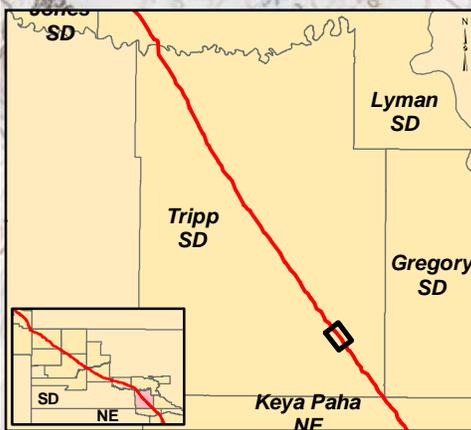

3/26/10 CENTERLINE


**Legend**

- MILEPOST
- PUMP STATION
- KEYSTONE XL PROJECT
- ⊗ VALVE

NO.	REVISION	DATE	APPR.
2	ISSUED FOR OBS COMMENT SUBMITTAL TO U.S. DEPT. OF STATE (3.26.10 CL)	5.19.10	RG
1	ISSUED FOR SUPPLEMENTAL U.S. DEPT. OF STATE FILING (2.15.09 CL)	7.6.09	RG
0	ISSUED FOR UNITED STATES DEPARTMENT OF STATE (7.31.08 CL)	11.19.08	RG



Trow ENGINEERING CONSULTANTS INC.

TransCanada  
In Business to deliver

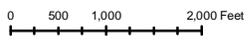

KEYSTONE XL PROJECT  
ROUTE SHEETS  
MORGAN, MONTANA TO STEELE CITY, NEBRASKA

SCALE	DATE	DRAWN	CHECKED	APPROVED	PROJECT	DRAWING NUMBER	SHEET	REVISION
1:24000	11.19.08	GS	SS	RG	50388X	XL-46-ML-2002-P-190-C	190	2

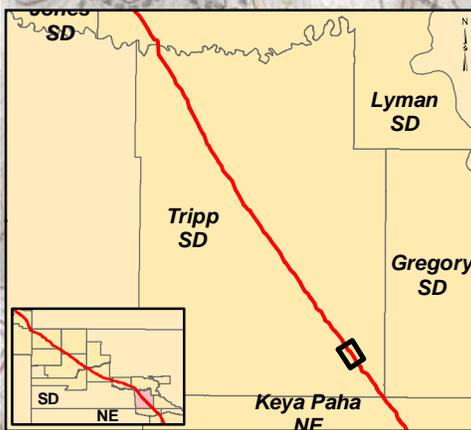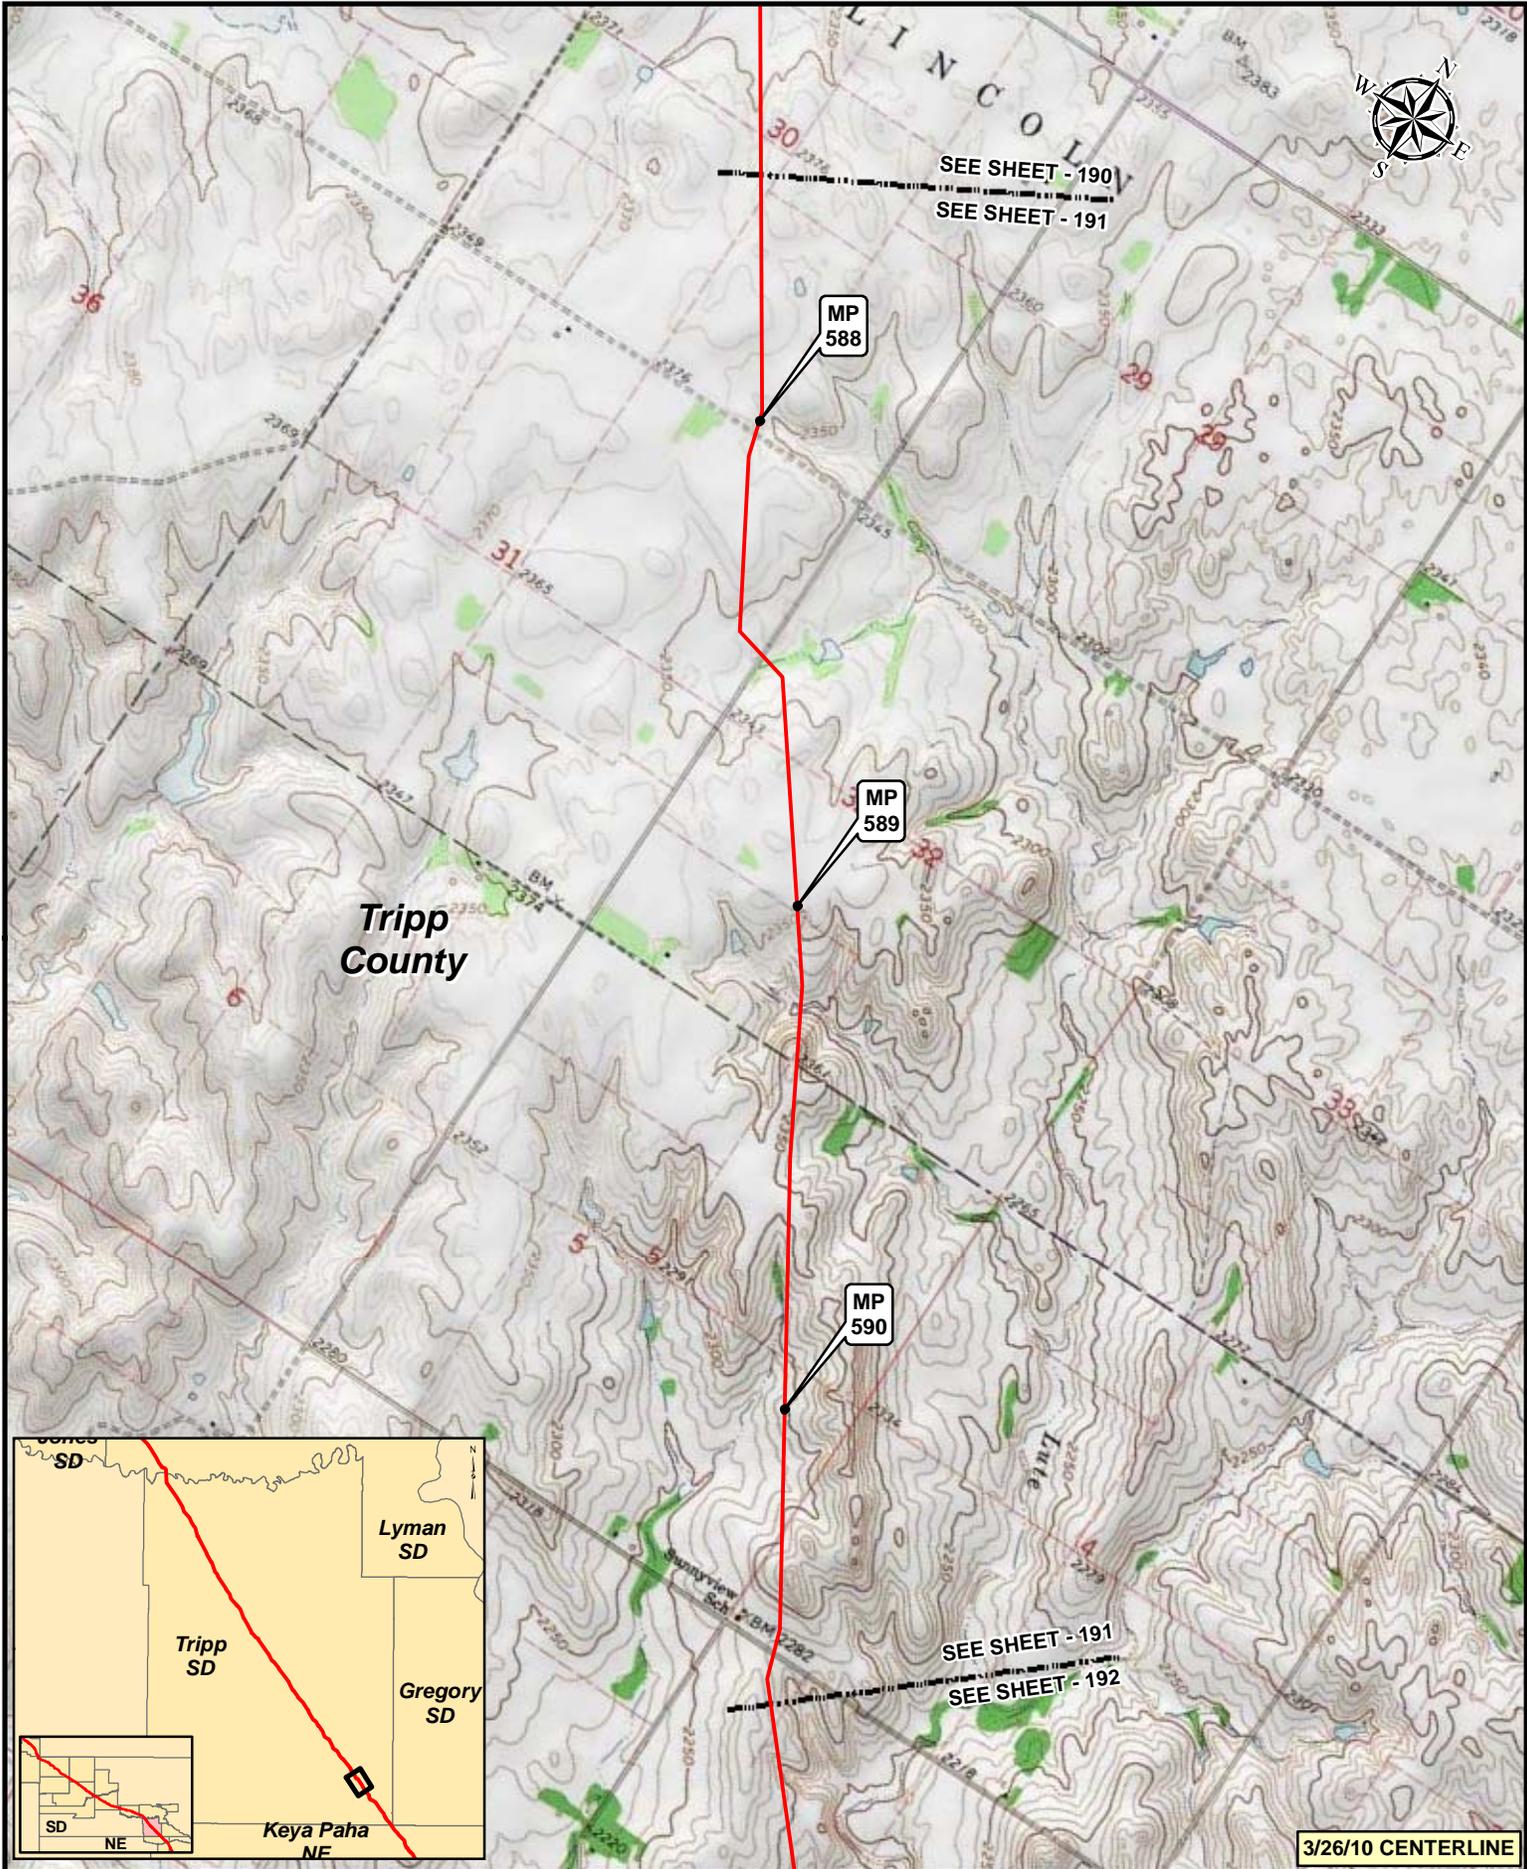


3/26/10 CENTERLINE

**Legend**

- MILEPOST
- PUMP STATION
- KEYSTONE XL PROJECT
- ⊗ VALVE

NO.	REVISION	DATE	APPR.
2	ISSUED FOR OBS COMMENT SUBMITTAL TO U.S. DEPT. OF STATE (3.26.10 CL)	5.19.10	RG
1	ISSUED FOR SUPPLEMENTAL U.S. DEPT. OF STATE FILING (2.15.09 CL)	7.6.09	RG
0	ISSUED FOR UNITED STATES DEPARTMENT OF STATE (7.31.08 CL)	11.19.08	RG

Trow ENGINEERING CONSULTANTS INC.

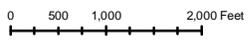

**KEYSTONE XL PROJECT  
ROUTE SHEETS  
MORGAN, MONTANA TO STEELE CITY, NEBRASKA**

SCALE	DATE	DRAWN	CHECKED	APPROVED	PROJECT:	DRAWING NUMBER	SHEET	REVISION
1:24,000	11.19.08	GS	SS	RG	50388X	XL-46-ML-2002-P-191-C	191	2



SEE SHEET - 191  
SEE SHEET - 192

MP 591

MP 592

S-21  
Colome


MP 593

MP 594

SEE SHEET - 192  
SEE SHEET - 193

Tripp County

Buffalo

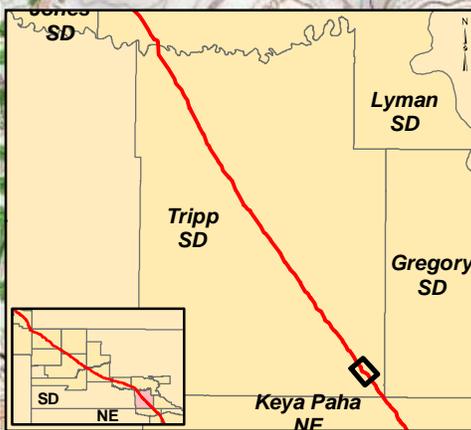


3/26/10 CENTERLINE

**Legend**

- MILEPOST
- PUMP STATION
- KEYSTONE XL PROJECT
- ⊗ VALVE



NO.	REVISION	DATE	APPR.
2	ISSUED FOR OBS COMMENT SUBMITTAL TO U.S. DEPT OF STATE (3.26.10 CL)	5.19.10	RG
1	ISSUED FOR SUPPLEMENTAL U.S. DEPT. OF STATE FILING (2.15.09 CL)	7.6.09	RG
0	ISSUED FOR UNITED STATES DEPARTMENT OF STATE (7.31.08 CL)	11.19.08	RG

Trow ENGINEERING CONSULTANTS INC.

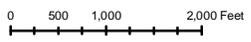

KEYSTONE XL PROJECT  
ROUTE SHEETS  
MORGAN, MONTANA TO STEELE CITY, NEBRASKA

SCALE	DATE	DRAWN	CHECKED	APPROVED	PROJECT:	DRAWING NUMBER	SHEET	REVISION
1:24,000	11.19.08	GS	SS	RG	50388X	XL-46-ML-2002-P-192-Q	192	2

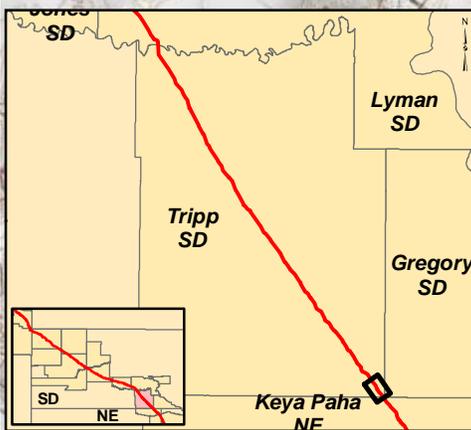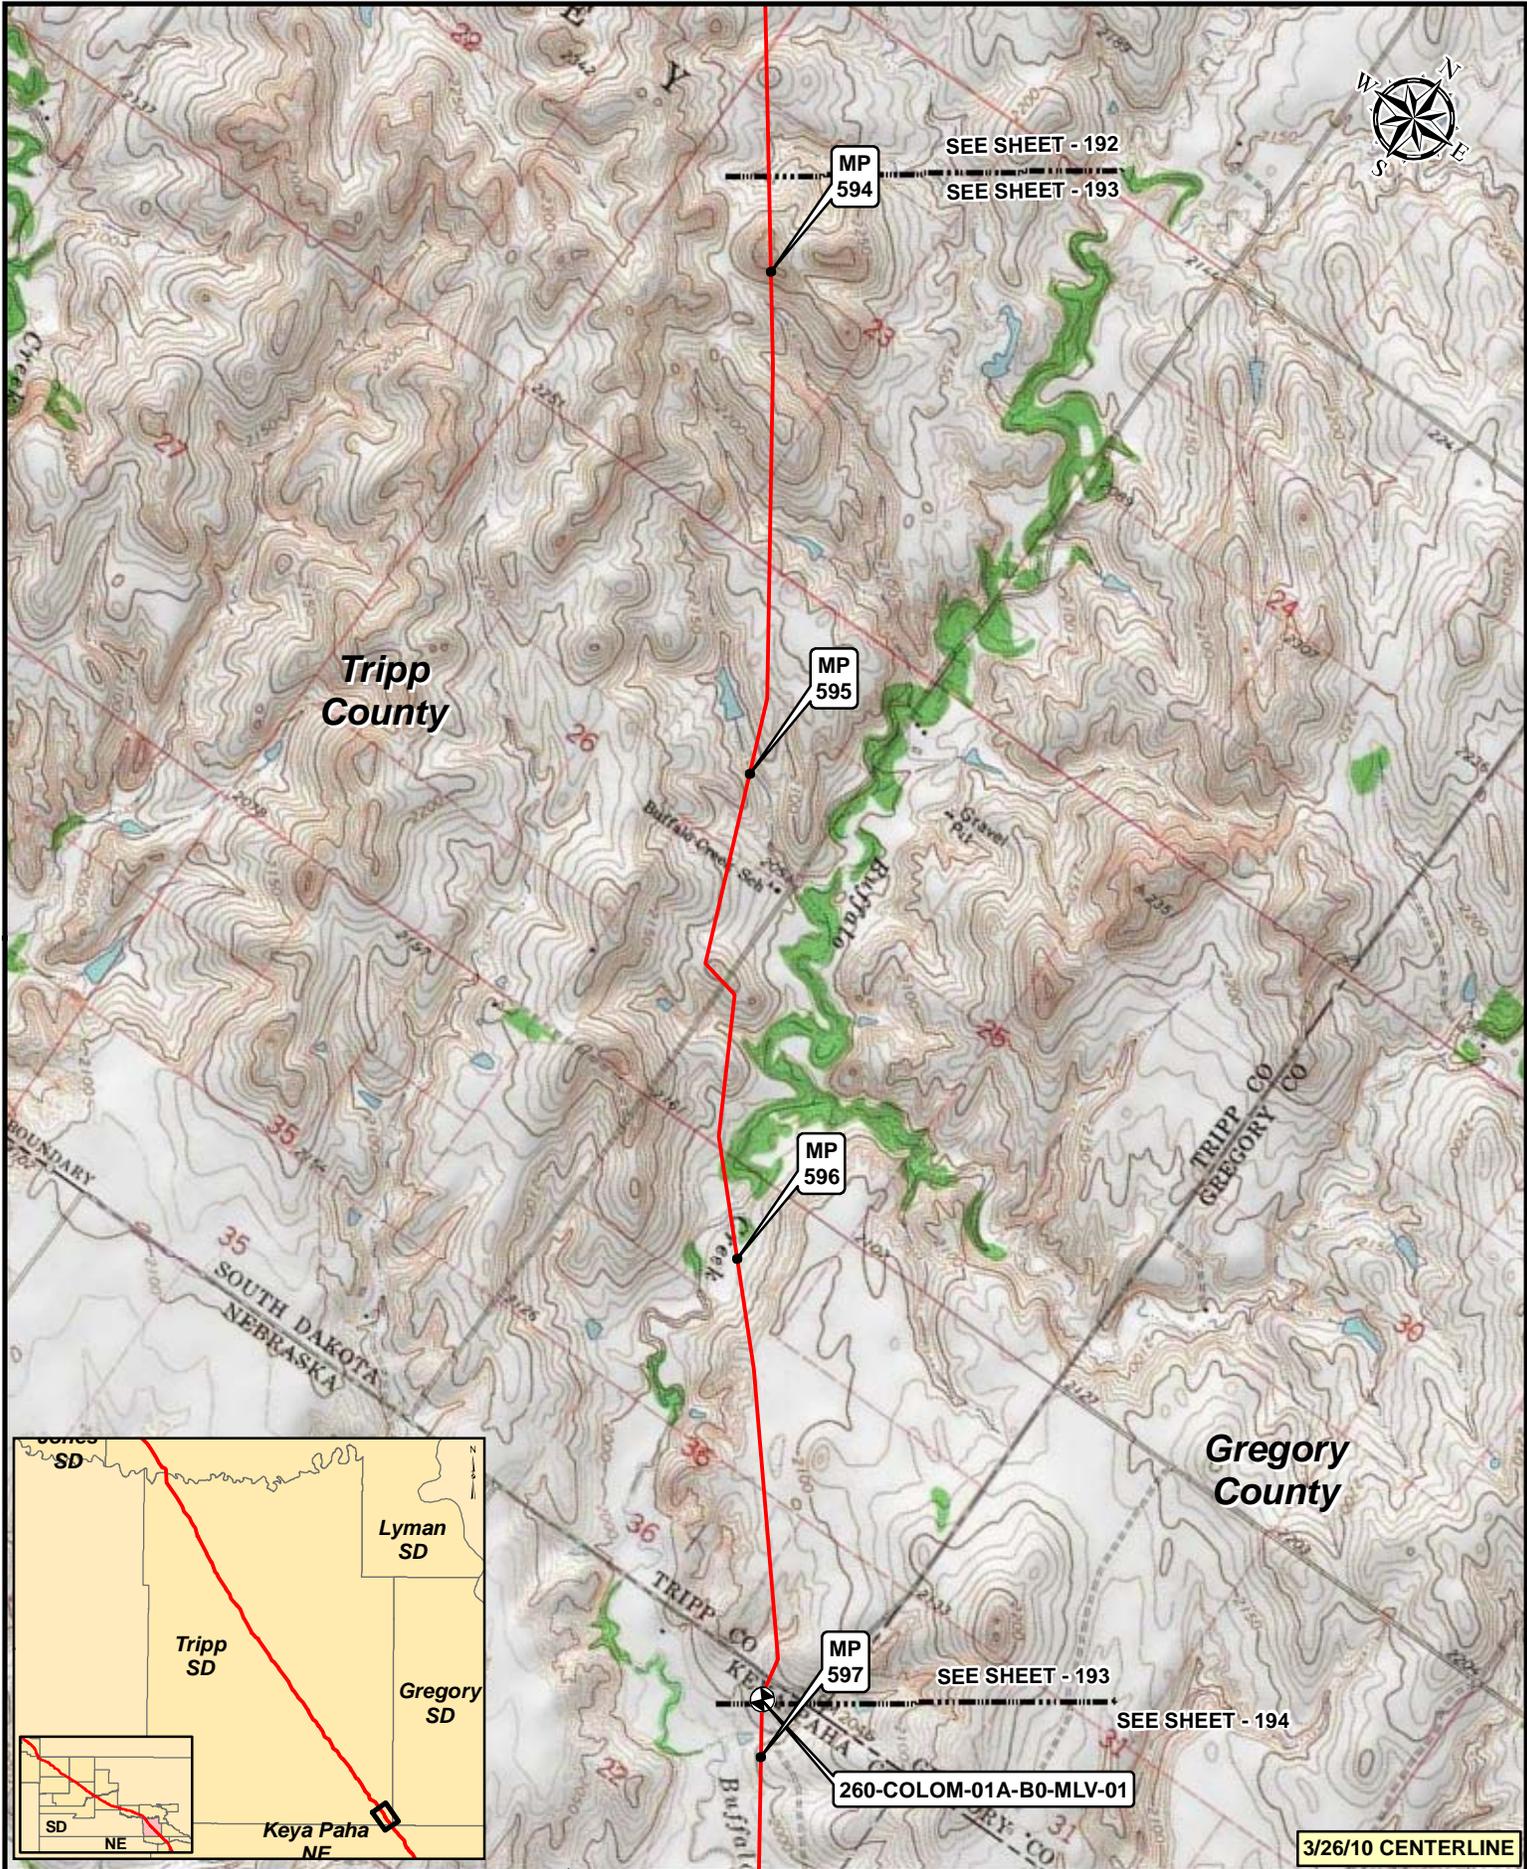

260-COLOM-01A-B0-MLV-01

SEE SHEET - 194

SEE SHEET - 193


3/26/10 CENTERLINE

**Legend**

- MILEPOST
- PUMP STATION
- KEYSTONE XL PROJECT
- ⊗ VALVE

NO.	REVISION	DATE	APPR.
2	ISSUED FOR OBS COMMENT SUBMITTAL TO U.S. DEPT. OF STATE (3.26.10 CL)	5.19.10	RG
1	ISSUED FOR SUPPLEMENTAL U.S. DEPT. OF STATE FILING (2.15.09 CL)	7.6.09	RG
0	ISSUED FOR UNITED STATES DEPARTMENT OF STATE (7.31.08 CL)	11.19.08	RG

Trow ENGINEERING CONSULTANTS INC.

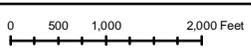

KEYSTONE XL PROJECT  
ROUTE SHEETS  
MORGAN, MONTANA TO STEELE CITY, NEBRASKA

SCALE	DATE	DRAWN	CHECKED	APPROVED	PROJECT:	DRAWING NUMBER	SHEET	REVISION
1:24000	11.19.08	GS	SS	RG	50388X	XL-46-ML-2002-P-193-C	193	2