

3/26/10 CENTERLINE


Legend

- MILEPOST
- PUMP STATION
- KEYSTONE XL PROJECT
- ⊗ VALVE

NO.	REVISION	DATE	APPR.
2	ISSUED FOR OBS COMMENT SUBMITTAL TO U.S. DEPT. OF STATE (3.26.10 CL)	5.19.10	RG
1	ISSUED FOR SUPPLEMENTAL U.S. DEPT. OF STATE FILING (2.15.09 CL)	7.6.09	RG
0	ISSUED FOR UNITED STATES DEPARTMENT OF STATE (7.31.08 CL)	11.19.08	RG


Prepared by:
Trow ENGINEERING CONSULTANTS INC.

TransCanada
In Business to deliver

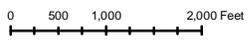


KEYSTONE XL PROJECT
ROUTE SHEETS
MORGAN, MONTANA TO STEELE CITY, NEBRASKA

SCALE	DATE	DRAWN	CHECKED	APPROVED	PROJECT	DRAWING NUMBER	SHEET	REVISION
1:24,000	11.19.08	GS	SS	RG	50388X	XL-31-ML-2002-P-194-C	194	2

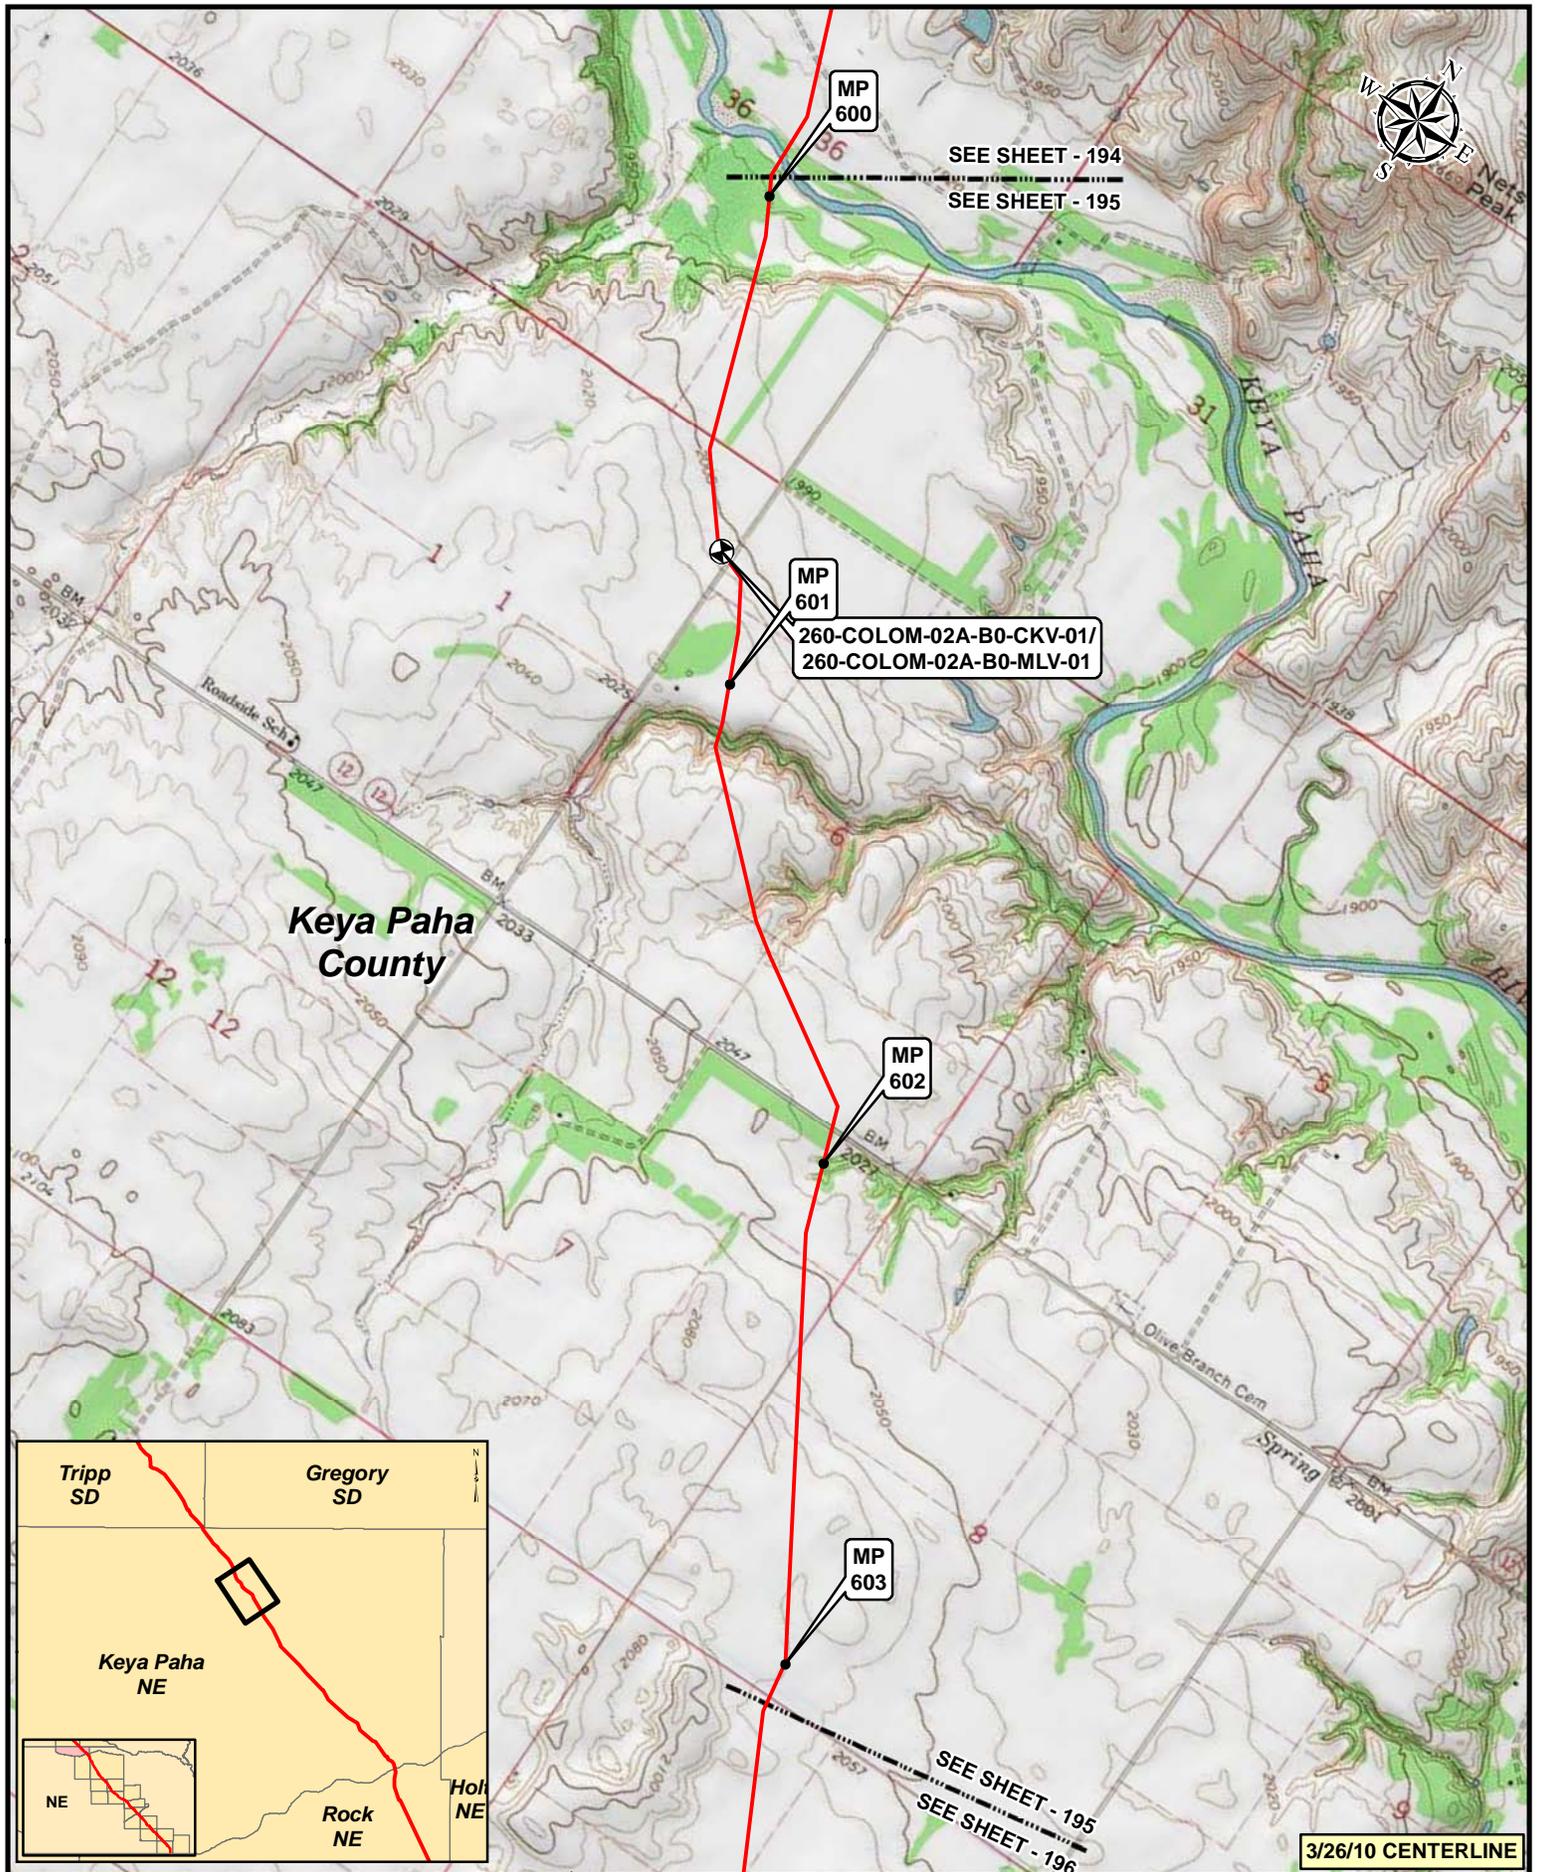

**Keya Paha
County**

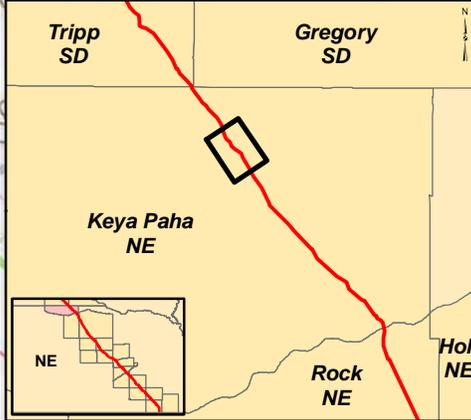


Legend

- MILEPOST
- PUMP STATION
- KEYSTONE XL PROJECT
- ⊗ VALVE

NO.	REVISION	DATE	APPR.
2	ISSUED FOR OBS COMMENT SUBMITTAL TO U.S. DEPT. OF STATE (3.26.10 CL)	5.19.10	RG
1	ISSUED FOR SUPPLEMENTAL U.S. DEPT. OF STATE FILING (2.15.09 CL)	7.6.09	RG
0	ISSUED FOR UNITED STATES DEPARTMENT OF STATE (7.31.08 CL)	11.19.08	RG

Trow ENGINEERING CONSULTANTS INC.



TransCanada
In Business to deliver

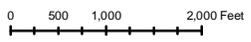

**KEYSTONE XL PROJECT
ROUTE SHEETS
MORGAN, MONTANA TO STEELE CITY, NEBRASKA**

SCALE	DATE	DRAWN	CHECKED	APPROVED	PROJECT:	DRAWING NUMBER	SHEET	REVISION
1:24,000	11.19.08	GS	SS	RG	50388X	XL-31-ML-2002-P-195-C	195	2

3/26/10 CENTERLINE

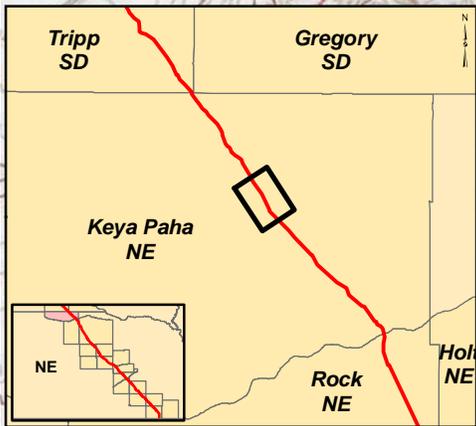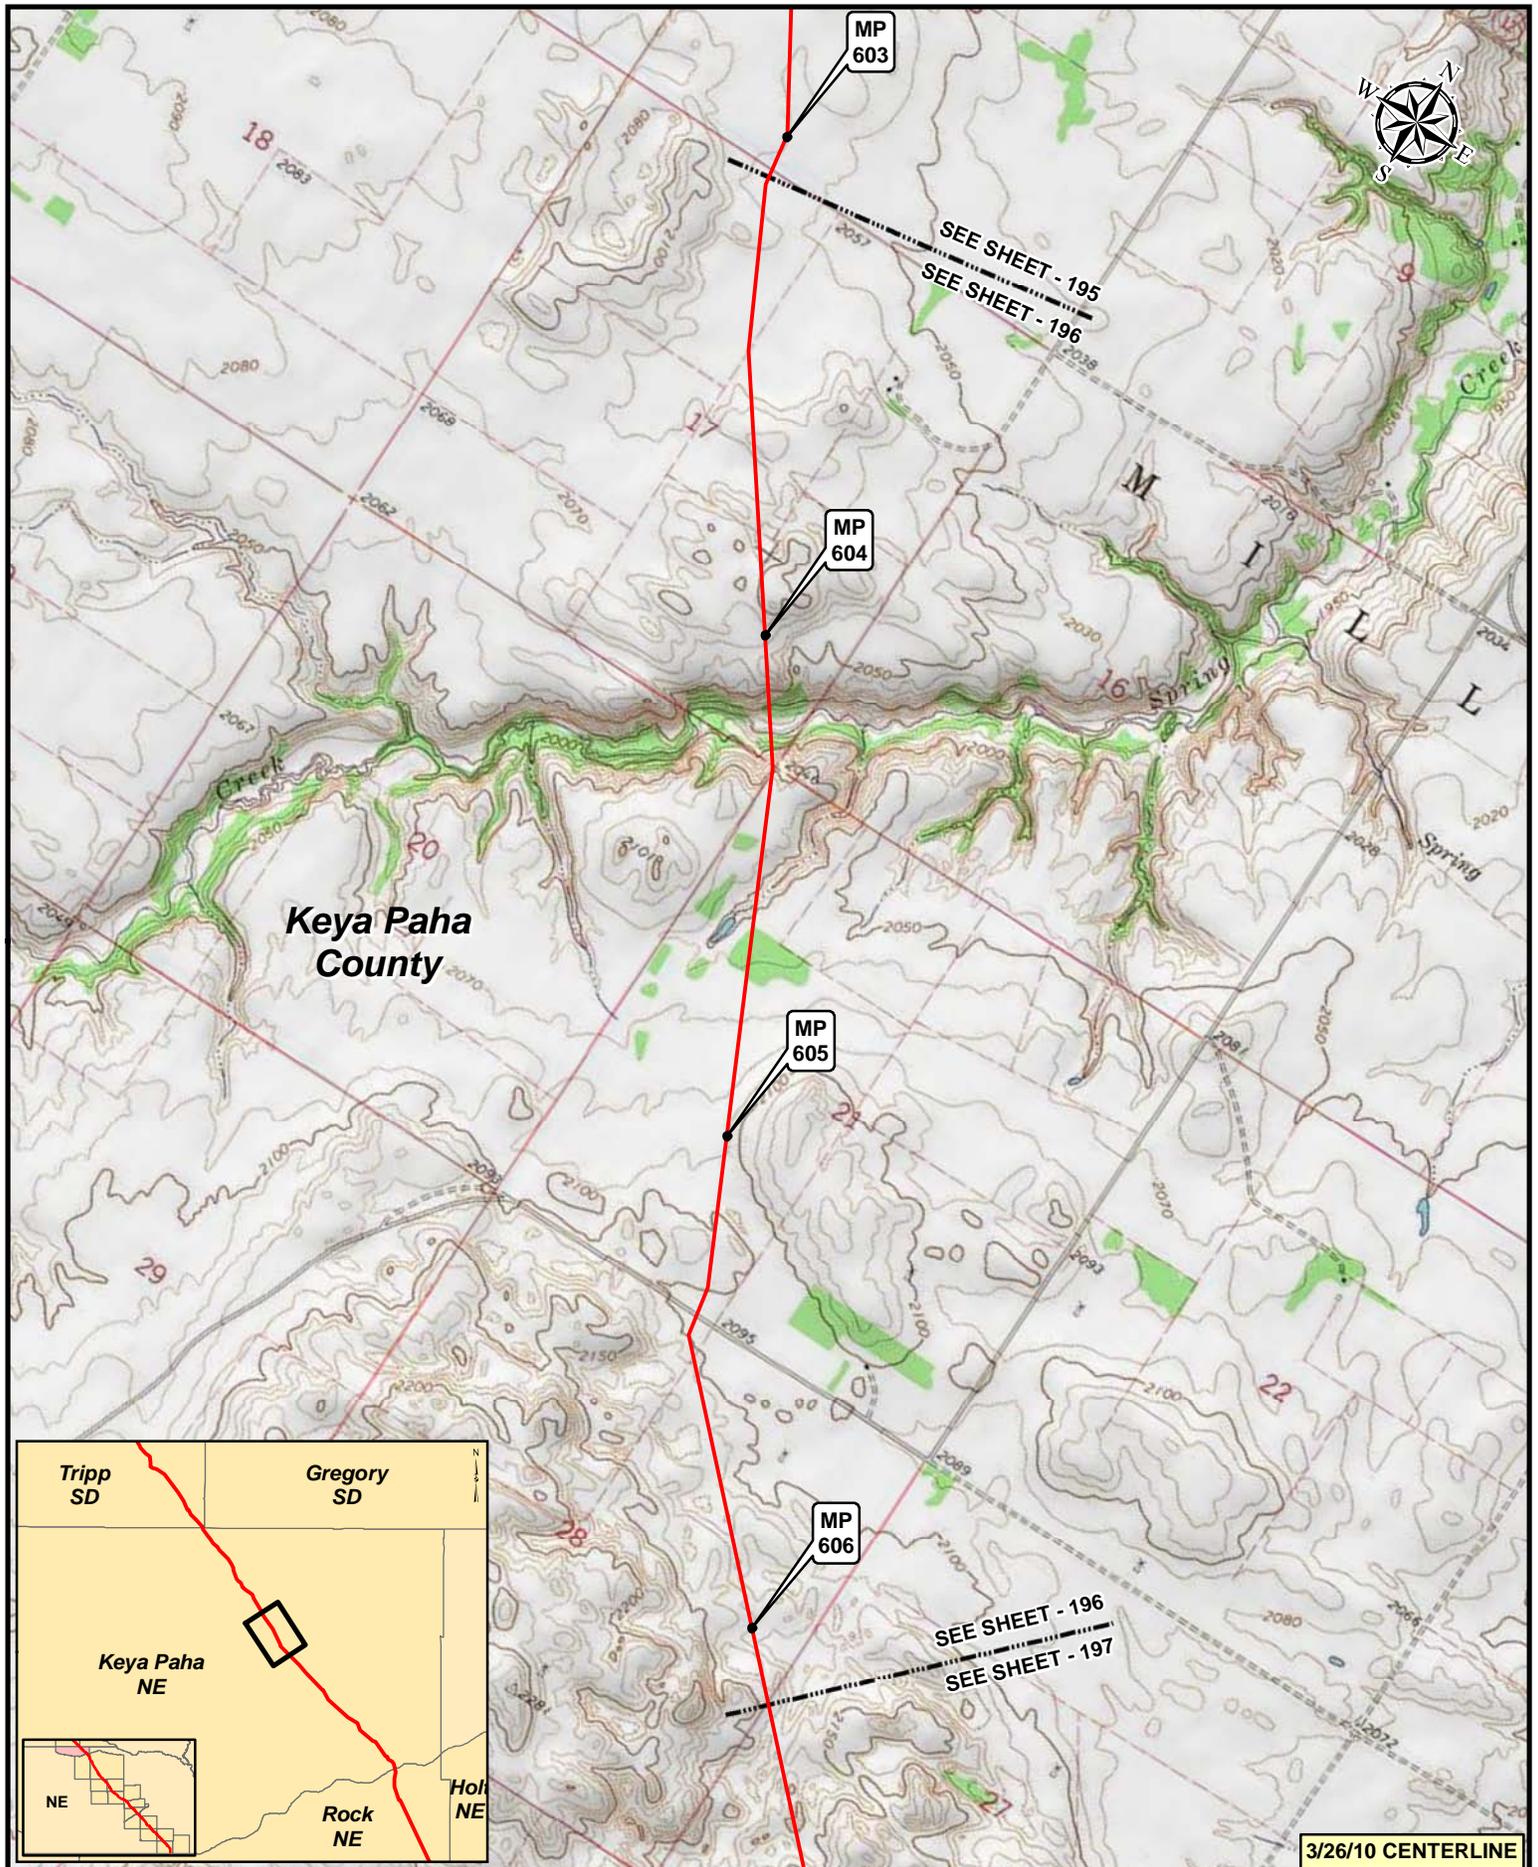

Legend

- MILEPOST
- PUMP STATION
- KEYSTONE XL PROJECT
- ⊗ VALVE

NO.	REVISION	DATE	APPR.
2	ISSUED FOR OBS COMMENT SUBMITTAL TO U.S. DEPT. OF STATE (3.26.10 CL)	5.19.10	RG
1	ISSUED FOR SUPPLEMENTAL U.S. DEPT. OF STATE FILING (2.15.09 CL)	7.6.09	RG
0	ISSUED FOR UNITED STATES DEPARTMENT OF STATE (7.31.08 CL)	11.19.08	RG

Trow ENGINEERING CONSULTANTS INC.

0 500 1,000 2,000 Feet



SCALE	DATE	DRAWN	CHECKED	APPROVED
1:24000	11.19.08	GS	SS	RG

TransCanada

KEYSTONE XL PROJECT
ROUTE SHEETS
MORGAN, MONTANA TO STEELE CITY, NEBRASKA

PROJECT:	DRAWING NUMBER	SHEET	REVISION
50388X	XL-31-ML-2002-P-196-C	196	2

3/26/10 CENTERLINE

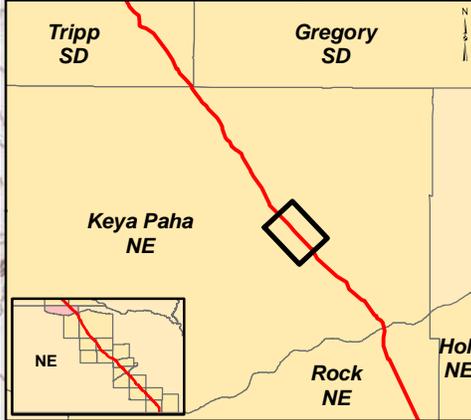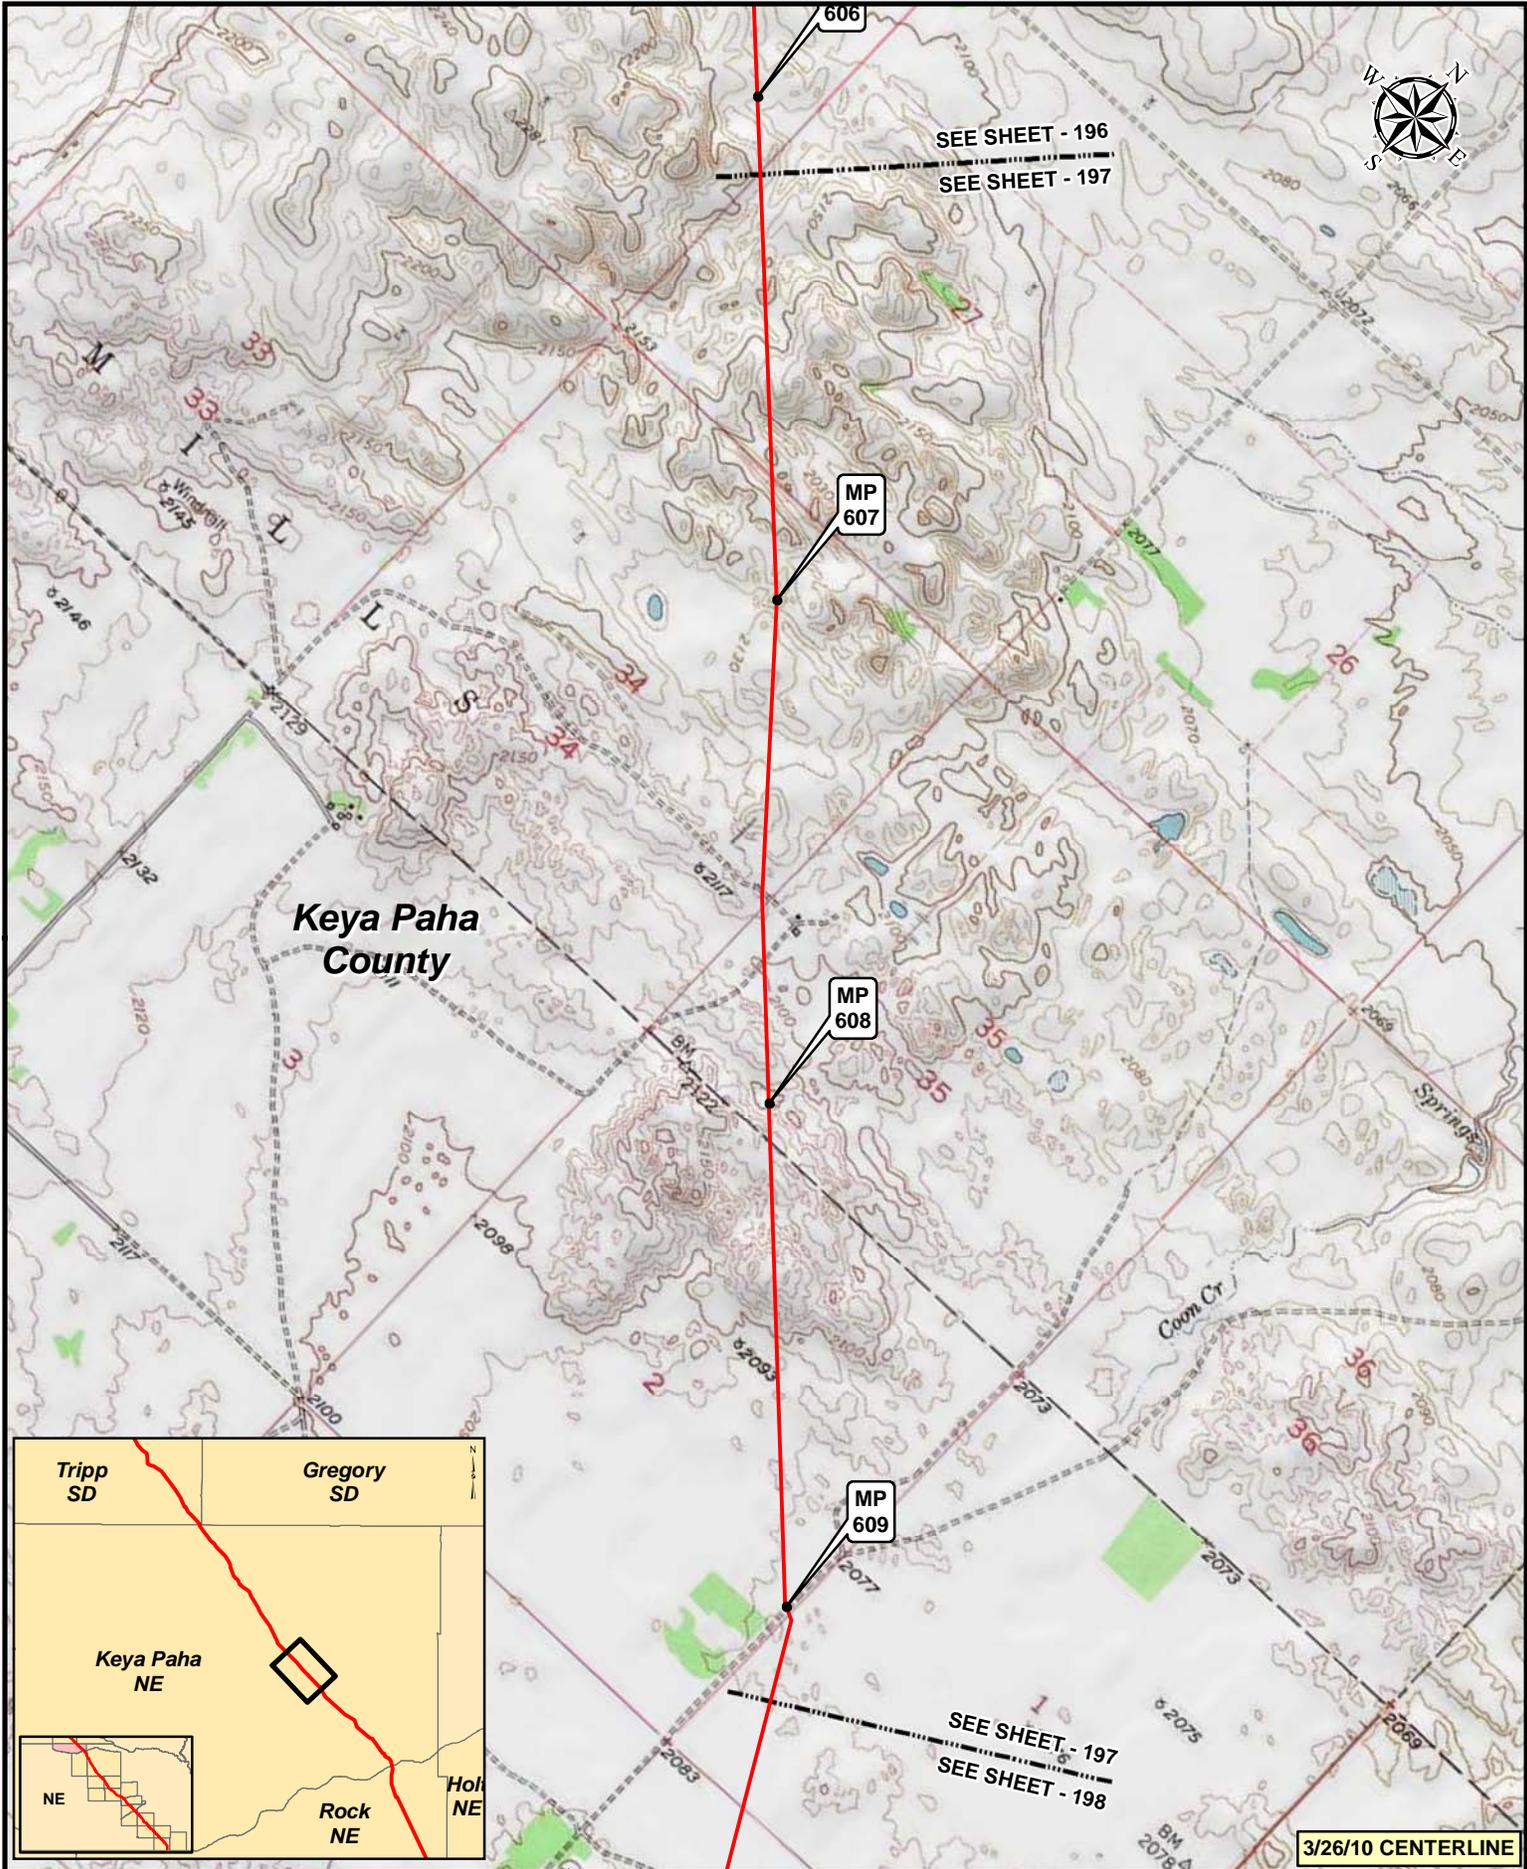

SEE SHEET - 196
SEE SHEET - 197

MP 607

MP 608

MP 609

SEE SHEET - 197
SEE SHEET - 198


3/26/10 CENTERLINE

Legend

- MILEPOST
- PUMP STATION
- KEYSTONE XL PROJECT
- ⊗ VALVE



NO.	REVISION	DATE	APPR.
2	ISSUED FOR OBS COMMENT SUBMITTAL TO U.S. DEPT. OF STATE (3.26.10 CL)	5.19.10	RG
1	ISSUED FOR SUPPLEMENTAL U.S. DEPT. OF STATE FILING (2.15.09 CL)	7.6.09	RG
0	ISSUED FOR UNITED STATES DEPARTMENT OF STATE (7.31.08 CL)	11.19.08	RG

Trow ENGINEERING CONSULTANTS INC.

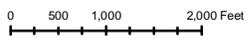

**KEYSTONE XL PROJECT
ROUTE SHEETS
MORGAN, MONTANA TO STEELE CITY, NEBRASKA**

SCALE	DATE	DRAWN	CHECKED	APPROVED	PROJECT:	DRAWING NUMBER	SHEET	REVISION
1:24000	11.19.08	GS	SS	RG	50388X	XL-31-ML-2002-P-197-C	197	2

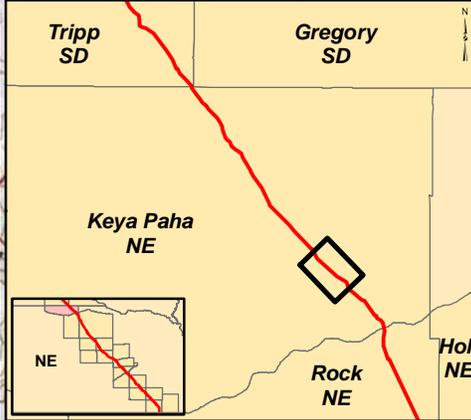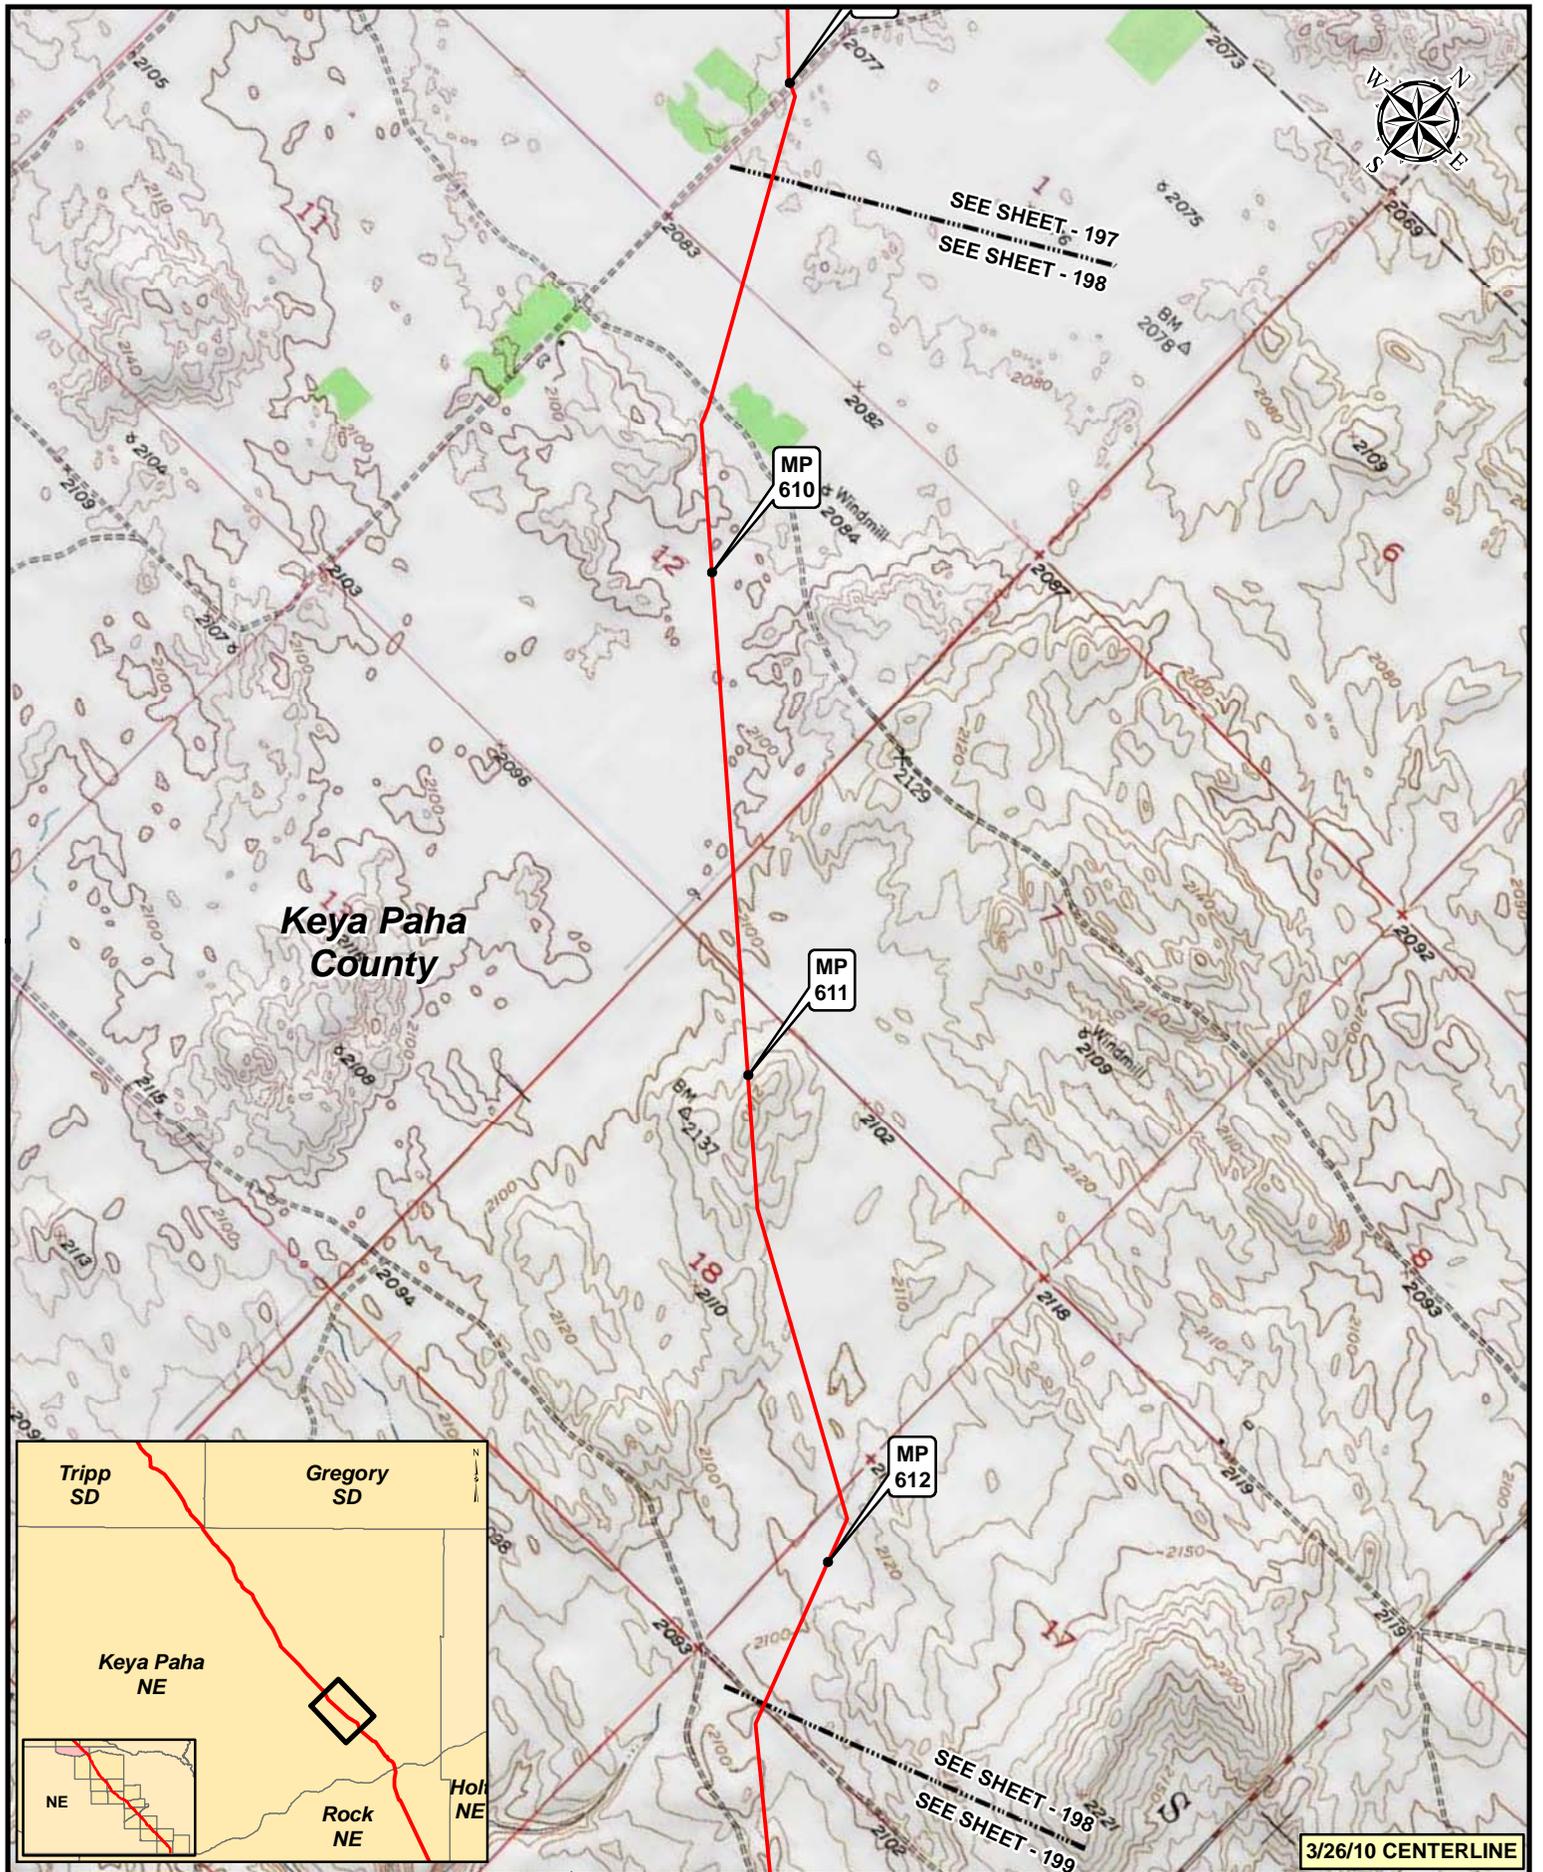


Legend

- MILEPOST
- PUMP STATION
- KEYSTONE XL PROJECT
- ⊗ VALVE

NO.	REVISION	DATE	APPR.
2	ISSUED FOR OBS COMMENT SUBMITTAL TO U.S. DEPT. OF STATE (3.26.10 CL)	5.19.10	RG
1	ISSUED FOR SUPPLEMENTAL U.S. DEPT. OF STATE FILING (2.15.09 CL)	7.6.09	RG
0	ISSUED FOR UNITED STATES DEPARTMENT OF STATE (7.31.08 CL)	11.19.08	RG



Trow ENGINEERING CONSULTANTS INC.

TransCanada
In Business to deliver

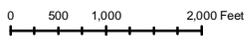

KEYSTONE XL PROJECT
ROUTE SHEETS
MORGAN, MONTANA TO STEELE CITY, NEBRASKA

SCALE	DATE	DRAWN	CHECKED	APPROVED	PROJECT:	DRAWING NUMBER	SHEET	REVISION
1:24000	11.19.08	GS	SS	RG	50385X	XL-31-ML-2002-P-198-C	198	2

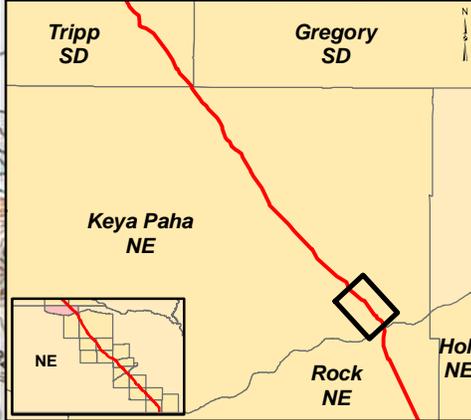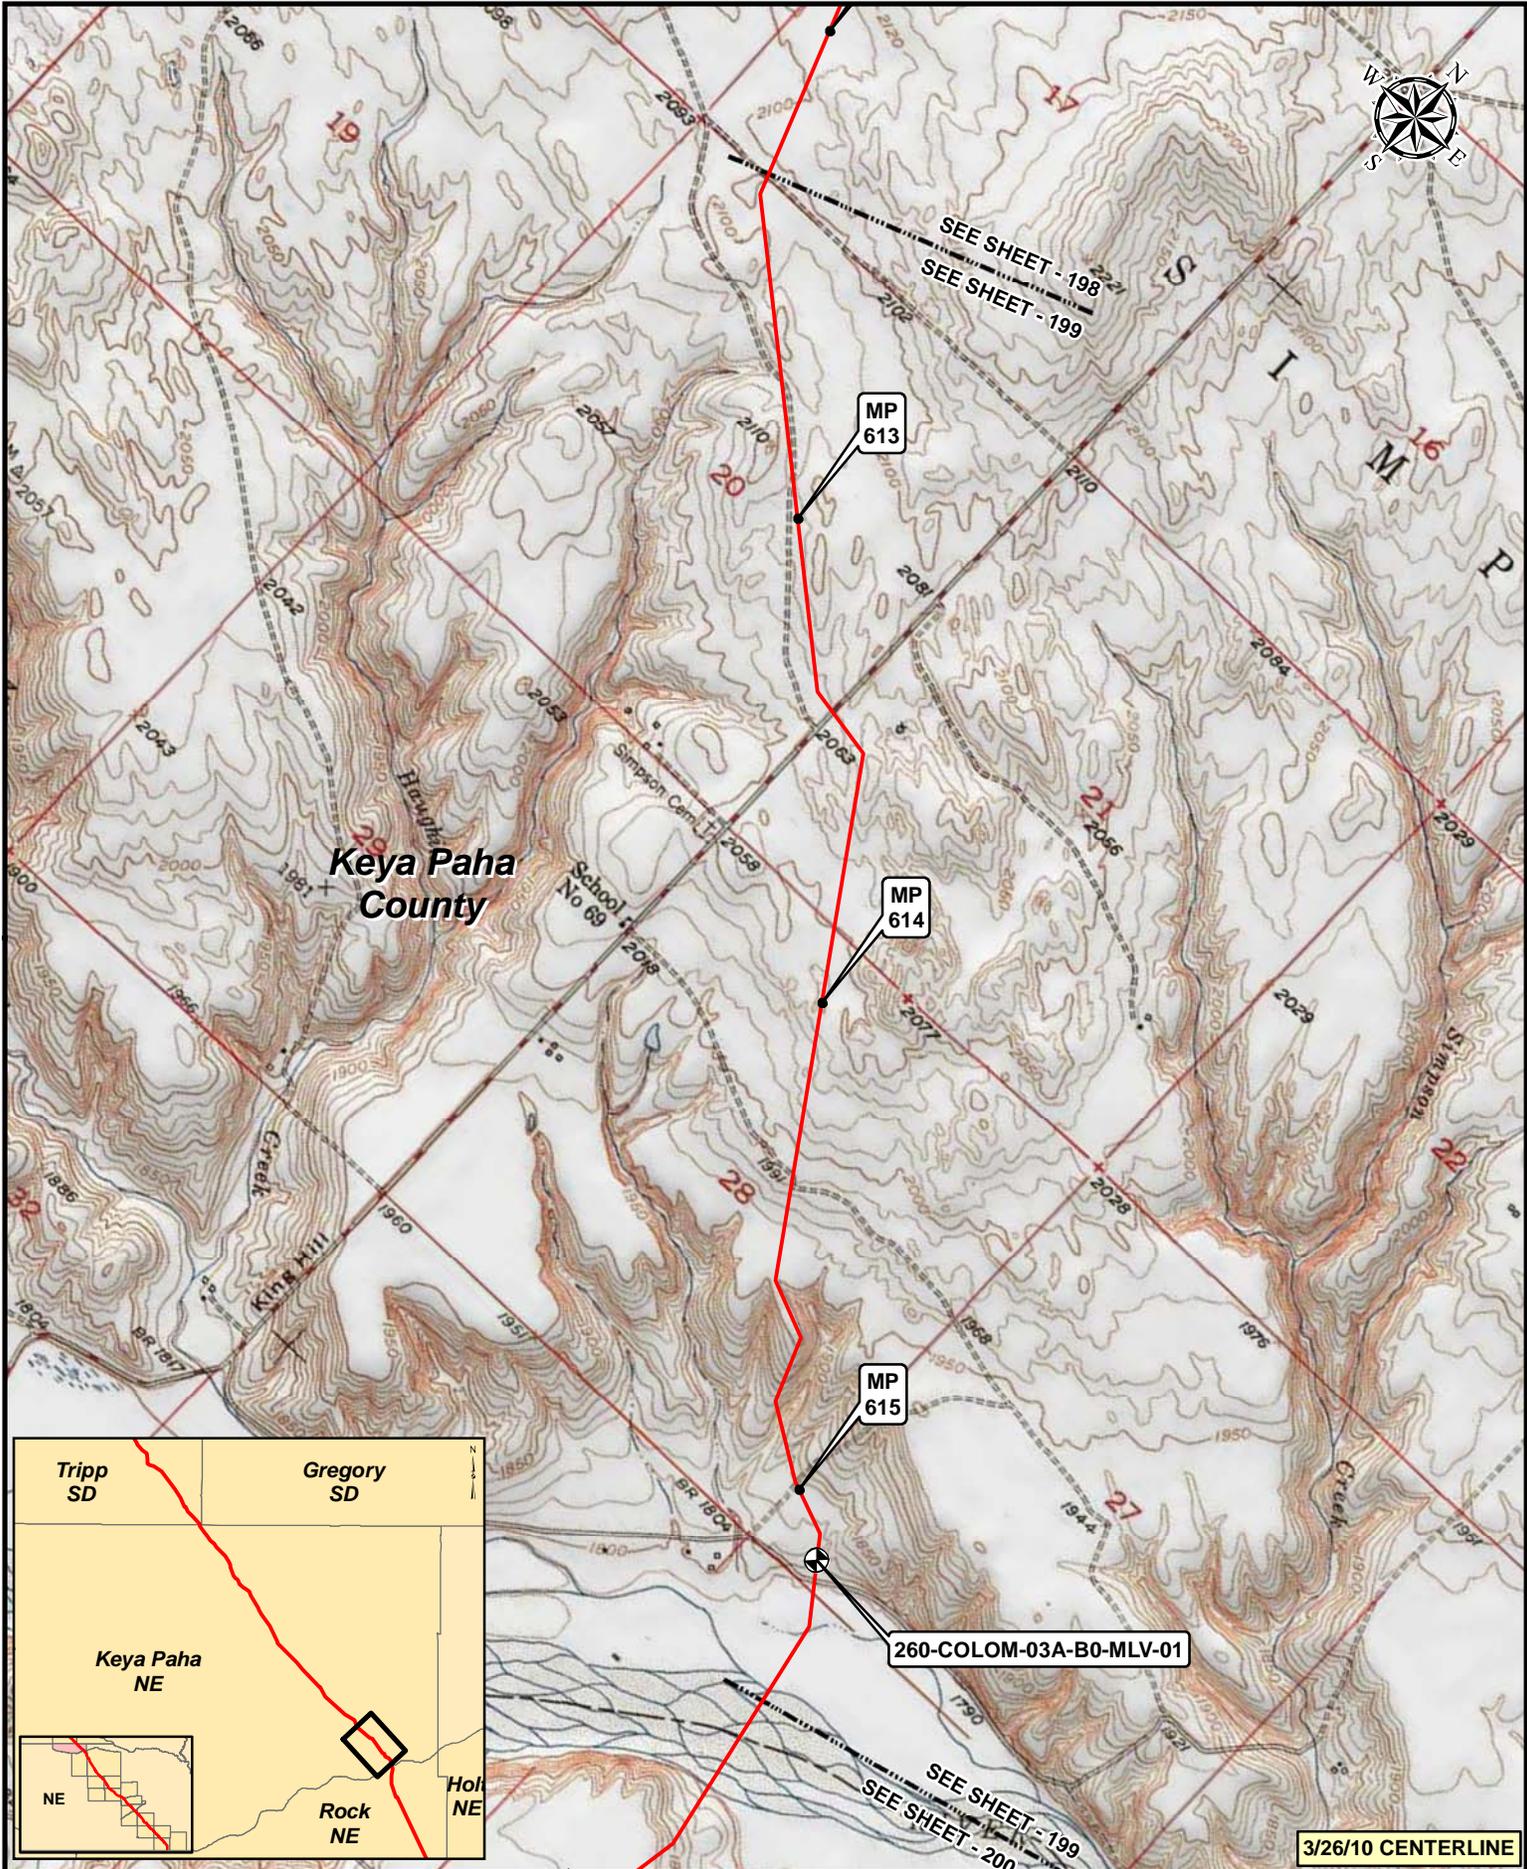


3/26/10 CENTERLINE

Legend

- MILEPOST
- PUMP STATION
- KEYSTONE XL PROJECT
- ⊗ VALVE

NO.	REVISION	DATE	APPR.
2	ISSUED FOR OBS COMMENT SUBMITTAL TO U.S. DEPT. OF STATE (3.26.10 CL)	5.19.10	RG
1	ISSUED FOR SUPPLEMENTAL U.S. DEPT. OF STATE FILING (2.15.09 CL)	7.6.09	RG
0	ISSUED FOR UNITED STATES DEPARTMENT OF STATE (7.31.08 CL)	11.19.08	RG

Trow ENGINEERING CONSULTANTS INC.

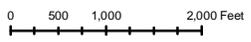

KEYSTONE XL PROJECT
ROUTE SHEETS
MORGAN, MONTANA TO STEELE CITY, NEBRASKA

SCALE	DATE	DRAWN	CHECKED	APPROVED	PROJECT:	DRAWING NUMBER	SHEET	REVISION
1:24,000	11.19.08	GS	SS	RG	50388X	XL-31-ML-2002-P-199-C	199	2

Keya Paha
County



260-COLOM-03A-B0-MLV-01

SEE SHEET - 199

SEE SHEET - 200

MP
616

MP
617


260-COLOM-04A-B0-CKV-01/
260-COLOM-04A-B0-MLV-01

618

SEE SHEET - 200

SEE SHEET - 201

Rock
County

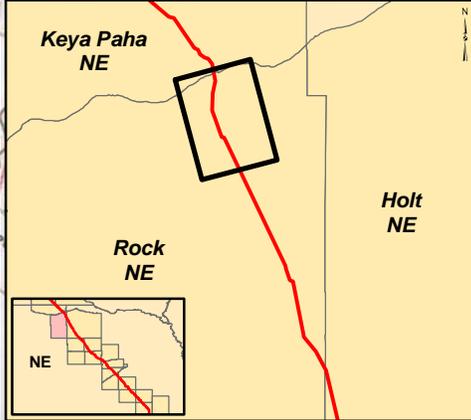


3/26/10 CENTERLINE

Legend

- MILEPOST
- PUMP STATION
- KEYSTONE XL PROJECT
- ⊗ VALVE



NO.	REVISION	DATE	APPR.
2	ISSUED FOR OBS COMMENT SUBMITTAL TO U.S. DEPT. OF STATE (3.26.10 CL)	5.19.10	RG
1	ISSUED FOR SUPPLEMENTAL U.S. DEPT. OF STATE FILING (2.15.09 CL)	7.6.09	RG
0	ISSUED FOR UNITED STATES DEPARTMENT OF STATE (7.31.08 CL)	11.19.08	RG

Trow ENGINEERING CONSULTANTS INC.

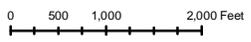

KEYSTONE XL PROJECT
ROUTE SHEETS
MORGAN, MONTANA TO STEELE CITY, NEBRASKA

SCALE	DATE	DRAWN	CHECKED	APPROVED	PROJECT	DRAWING NUMBER	SHEET	REVISION
1:24000	11.19.08	GS	SS	RG	50385X	XL-31-ML-2002-P-200-Q	200	2

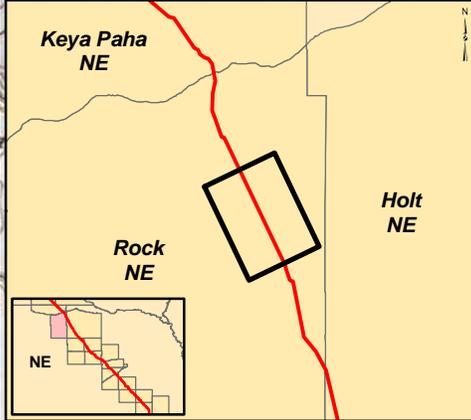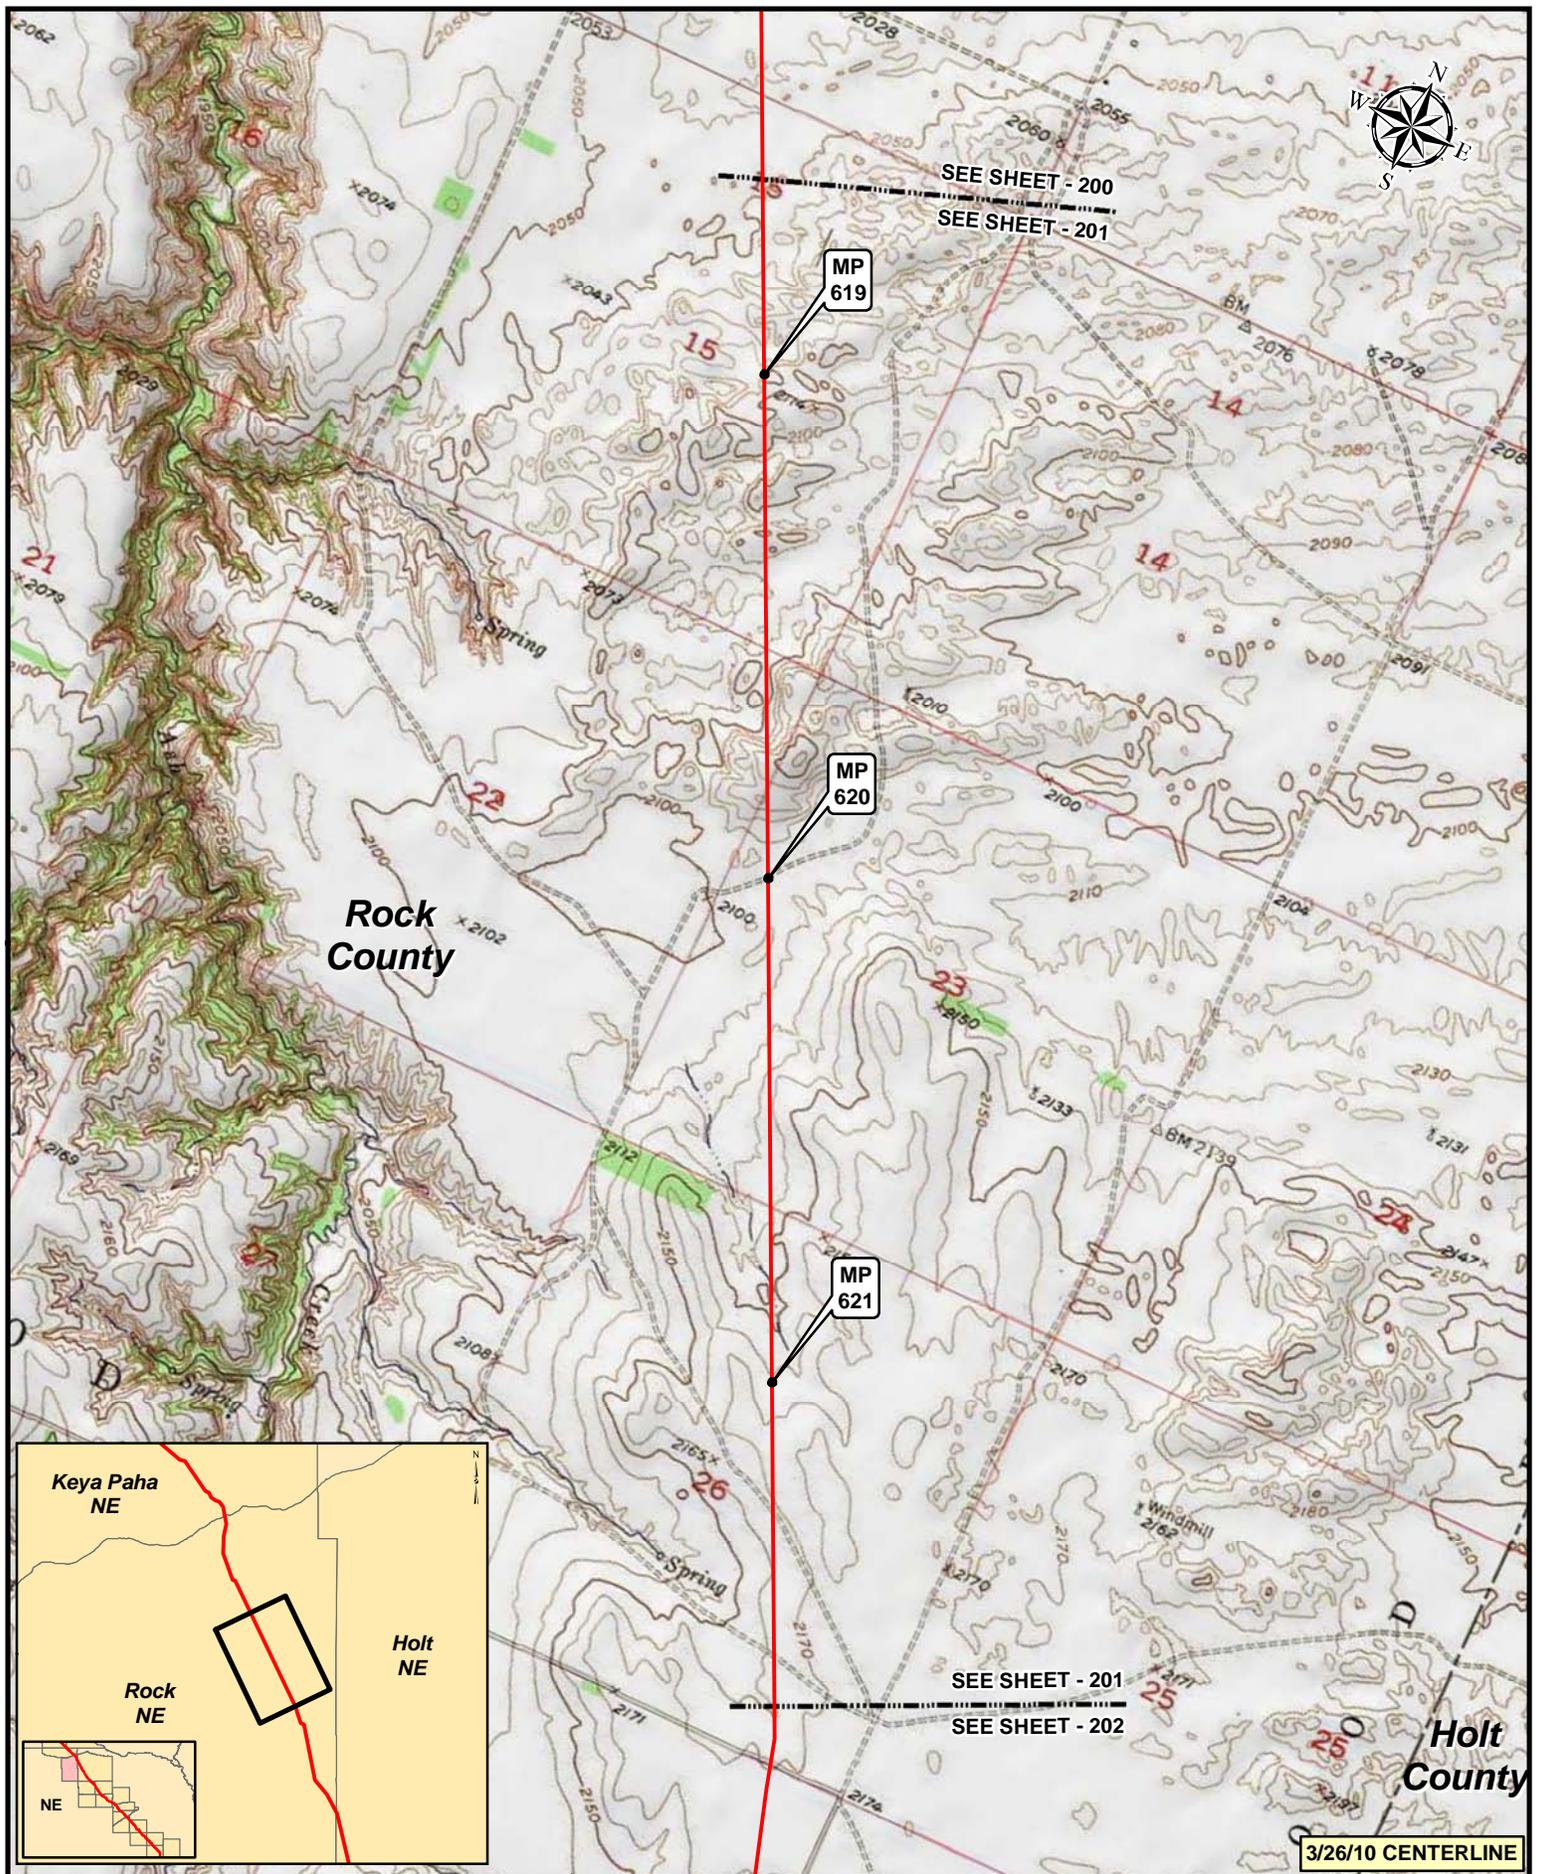

3/26/10 CENTERLINE


Legend

- MILEPOST
- PUMP STATION
- KEYSTONE XL PROJECT
- ⊗ VALVE

NO.	REVISION	DATE	APPR.
2	ISSUED FOR OBS COMMENT SUBMITTAL TO U.S. DEPT. OF STATE (3.26.10 CL)	5.19.10	RG
1	ISSUED FOR SUPPLEMENTAL U.S. DEPT. OF STATE FILING (2.15.09 CL)	7.6.09	RG
0	ISSUED FOR UNITED STATES DEPARTMENT OF STATE (7.31.08 CL)	11.19.08	RG



Trow ENGINEERING CONSULTANTS INC.

TransCanada
In Business to deliver

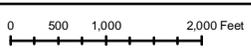

KEYSTONE XL PROJECT
ROUTE SHEETS
MORGAN, MONTANA TO STEELE CITY, NEBRASKA

SCALE	DATE	DRAWN	CHECKED	APPROVED	PROJECT:	DRAWING NUMBER	SHEET	REVISION
1:24,000	11.19.08	GS	SS	RG	50388X	XL-31-ML-2002-P-201-C	201	2

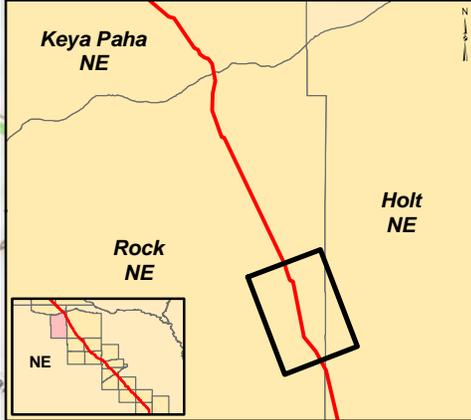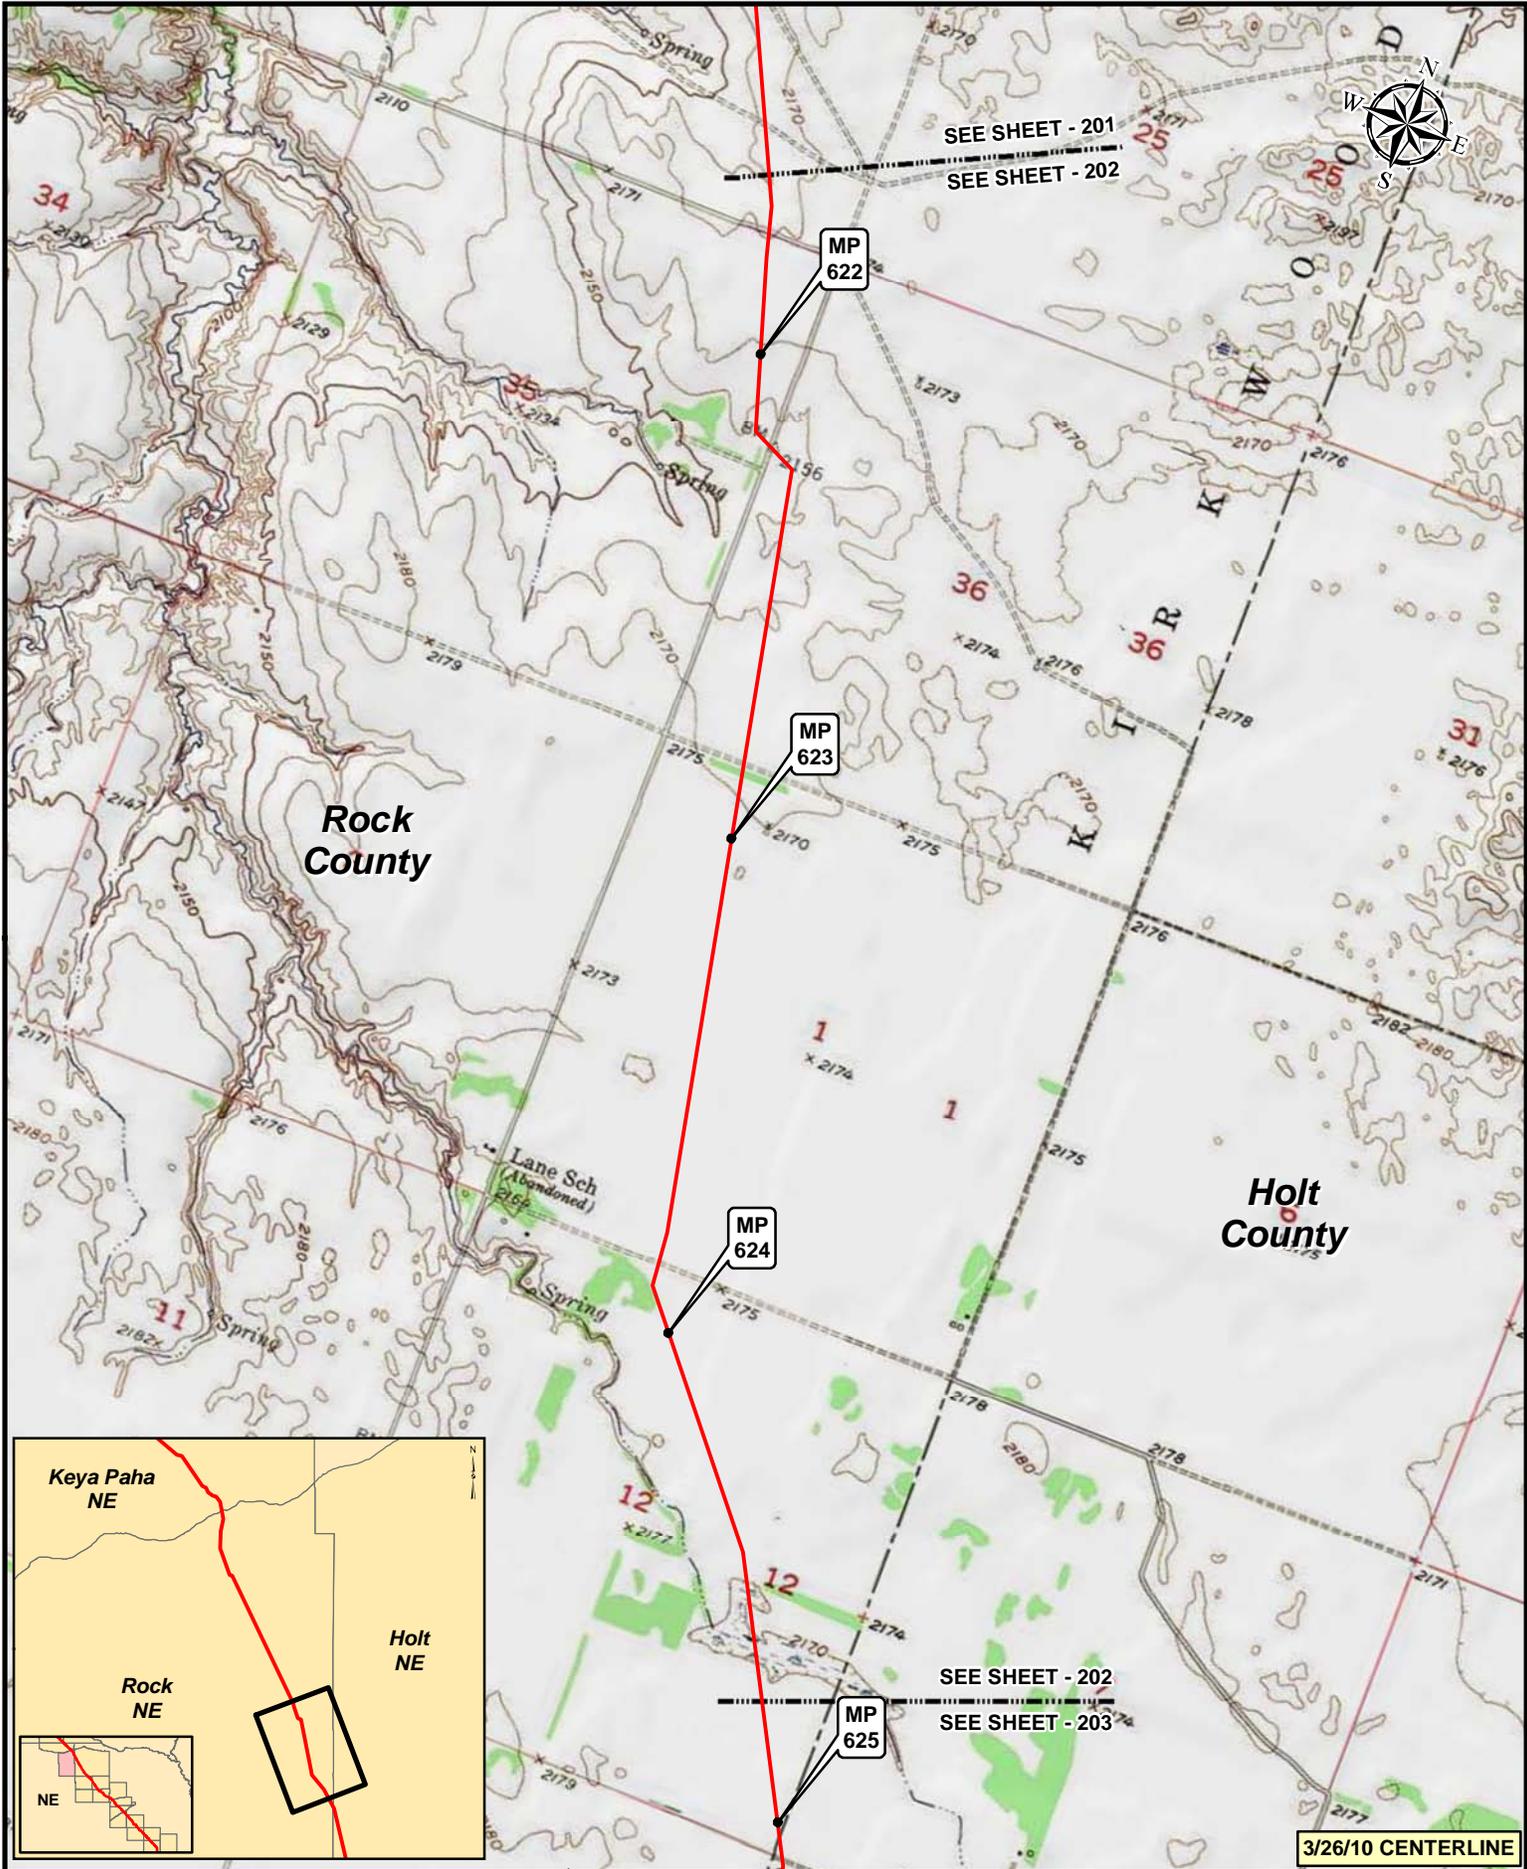

3/26/10 CENTERLINE


Legend

- MILEPOST
- PUMP STATION
- KEYSTONE XL PROJECT
- ⊗ VALVE

NO.	REVISION	DATE	APPR.
2	ISSUED FOR OBS COMMENT SUBMITTAL TO U.S. DEPT. OF STATE (3.26.10 CL)	5.19.10	RG
1	ISSUED FOR SUPPLEMENTAL U.S. DEPT. OF STATE FILING (2.15.09 CL)	7.6.09	RG
0	ISSUED FOR UNITED STATES DEPARTMENT OF STATE (7.31.08 CL)	11.19.08	RG


Trow ENGINEERING CONSULTANTS INC.

TransCanada
In Business to deliver

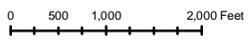

KEYSTONE XL PROJECT
ROUTE SHEETS
MORGAN, MONTANA TO STEELE CITY, NEBRASKA

SCALE	DATE	DRAWN	CHECKED	APPROVED	PROJECT	DRAWING NUMBER	SHEET	REVISION
1:24000	11.19.08	GS	SS	RG	50388X	XL-31-ML-2002-P-202-Q	202	2

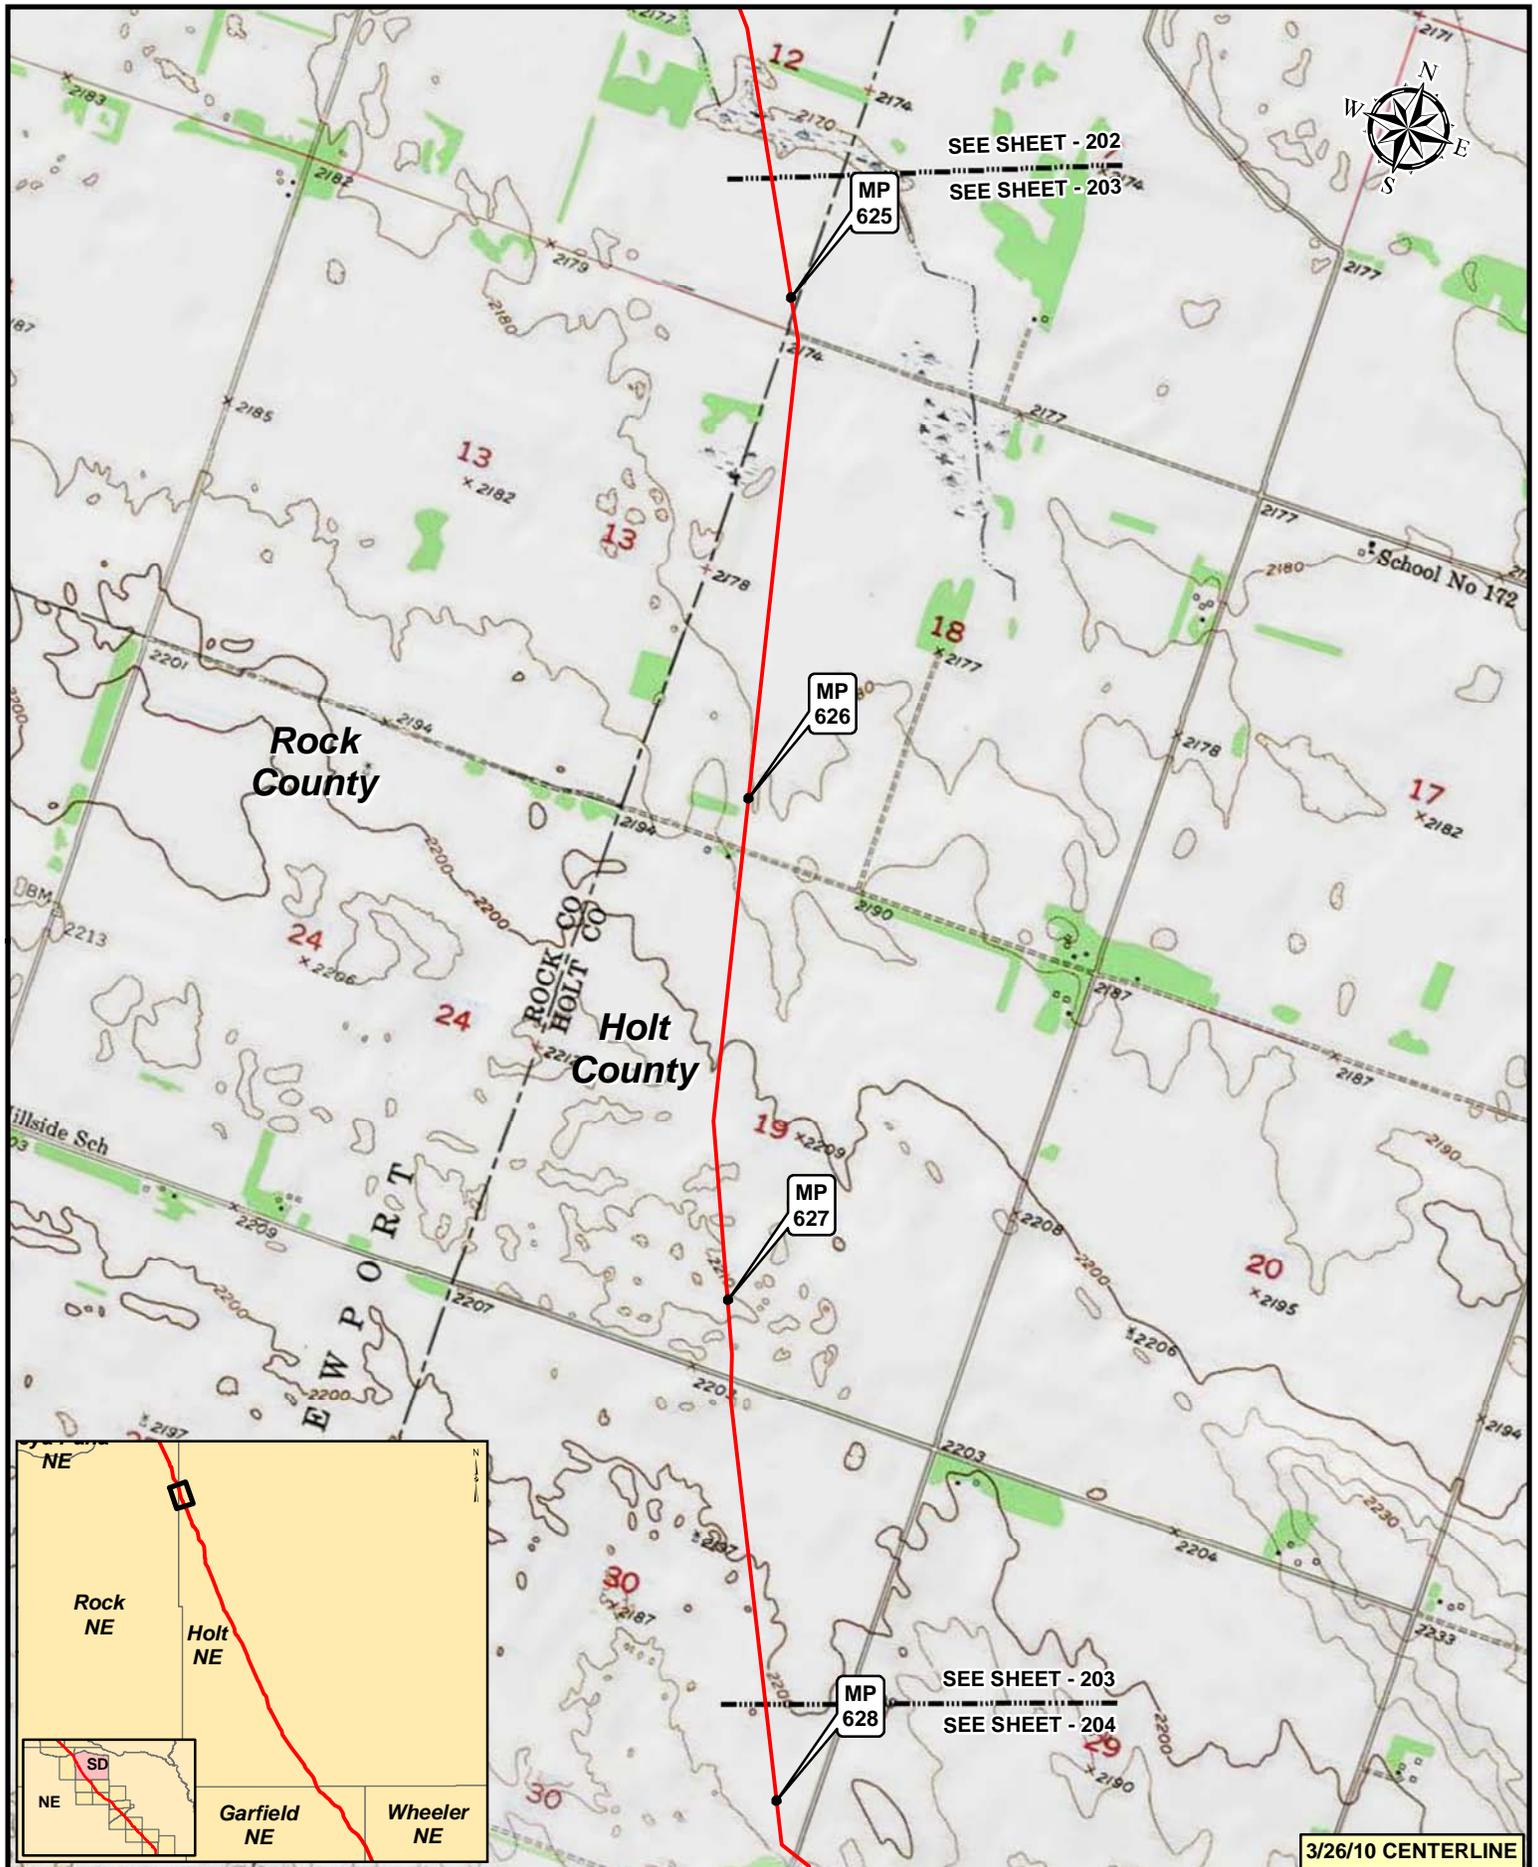

SEE SHEET - 202
SEE SHEET - 203


MP 625

MP 626

MP 627

MP 628

SEE SHEET - 203
SEE SHEET - 204

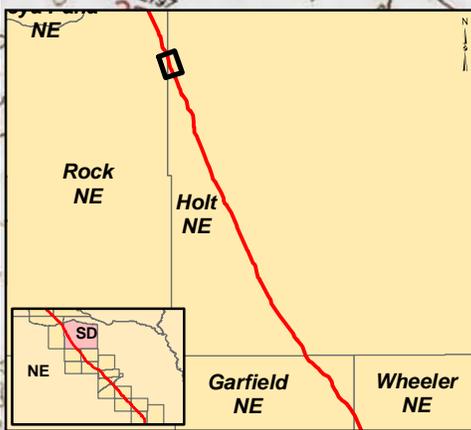


3/26/10 CENTERLINE

Legend

- MILEPOST
- PUMP STATION
- KEystone XL PROJECT
- ⊗ VALVE



NO.	REVISION	DATE	APPR.
2	ISSUED FOR OBS COMMENT SUBMITTAL TO U.S. DEPT. OF STATE (3.26.10 CL)	5.19.10	RG
1	ISSUED FOR SUPPLEMENTAL U.S. DEPT. OF STATE FILING (2.15.09 CL)	7.6.09	RG
0	ISSUED FOR UNITED STATES DEPARTMENT OF STATE (7.31.08 CL)	11.19.08	RG

Trow ENGINEERING CONSULTANTS INC.

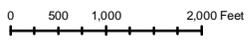

KEYSTONE XL PROJECT
ROUTE SHEETS
MORGAN, MONTANA TO STEELE CITY, NEBRASKA

NO.	REVISION	DATE	APPR.	SCALE	DATE	DRAWN	CHECKED	APPROVED	PROJECT:	DRAWING NUMBER	SHEET	REVISION
				1:24000	11.19.08	GS	SS	RG	50385X	XL-31-ML-2002-P-203-C	203	2

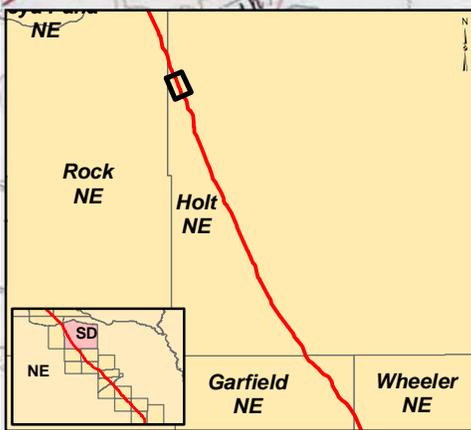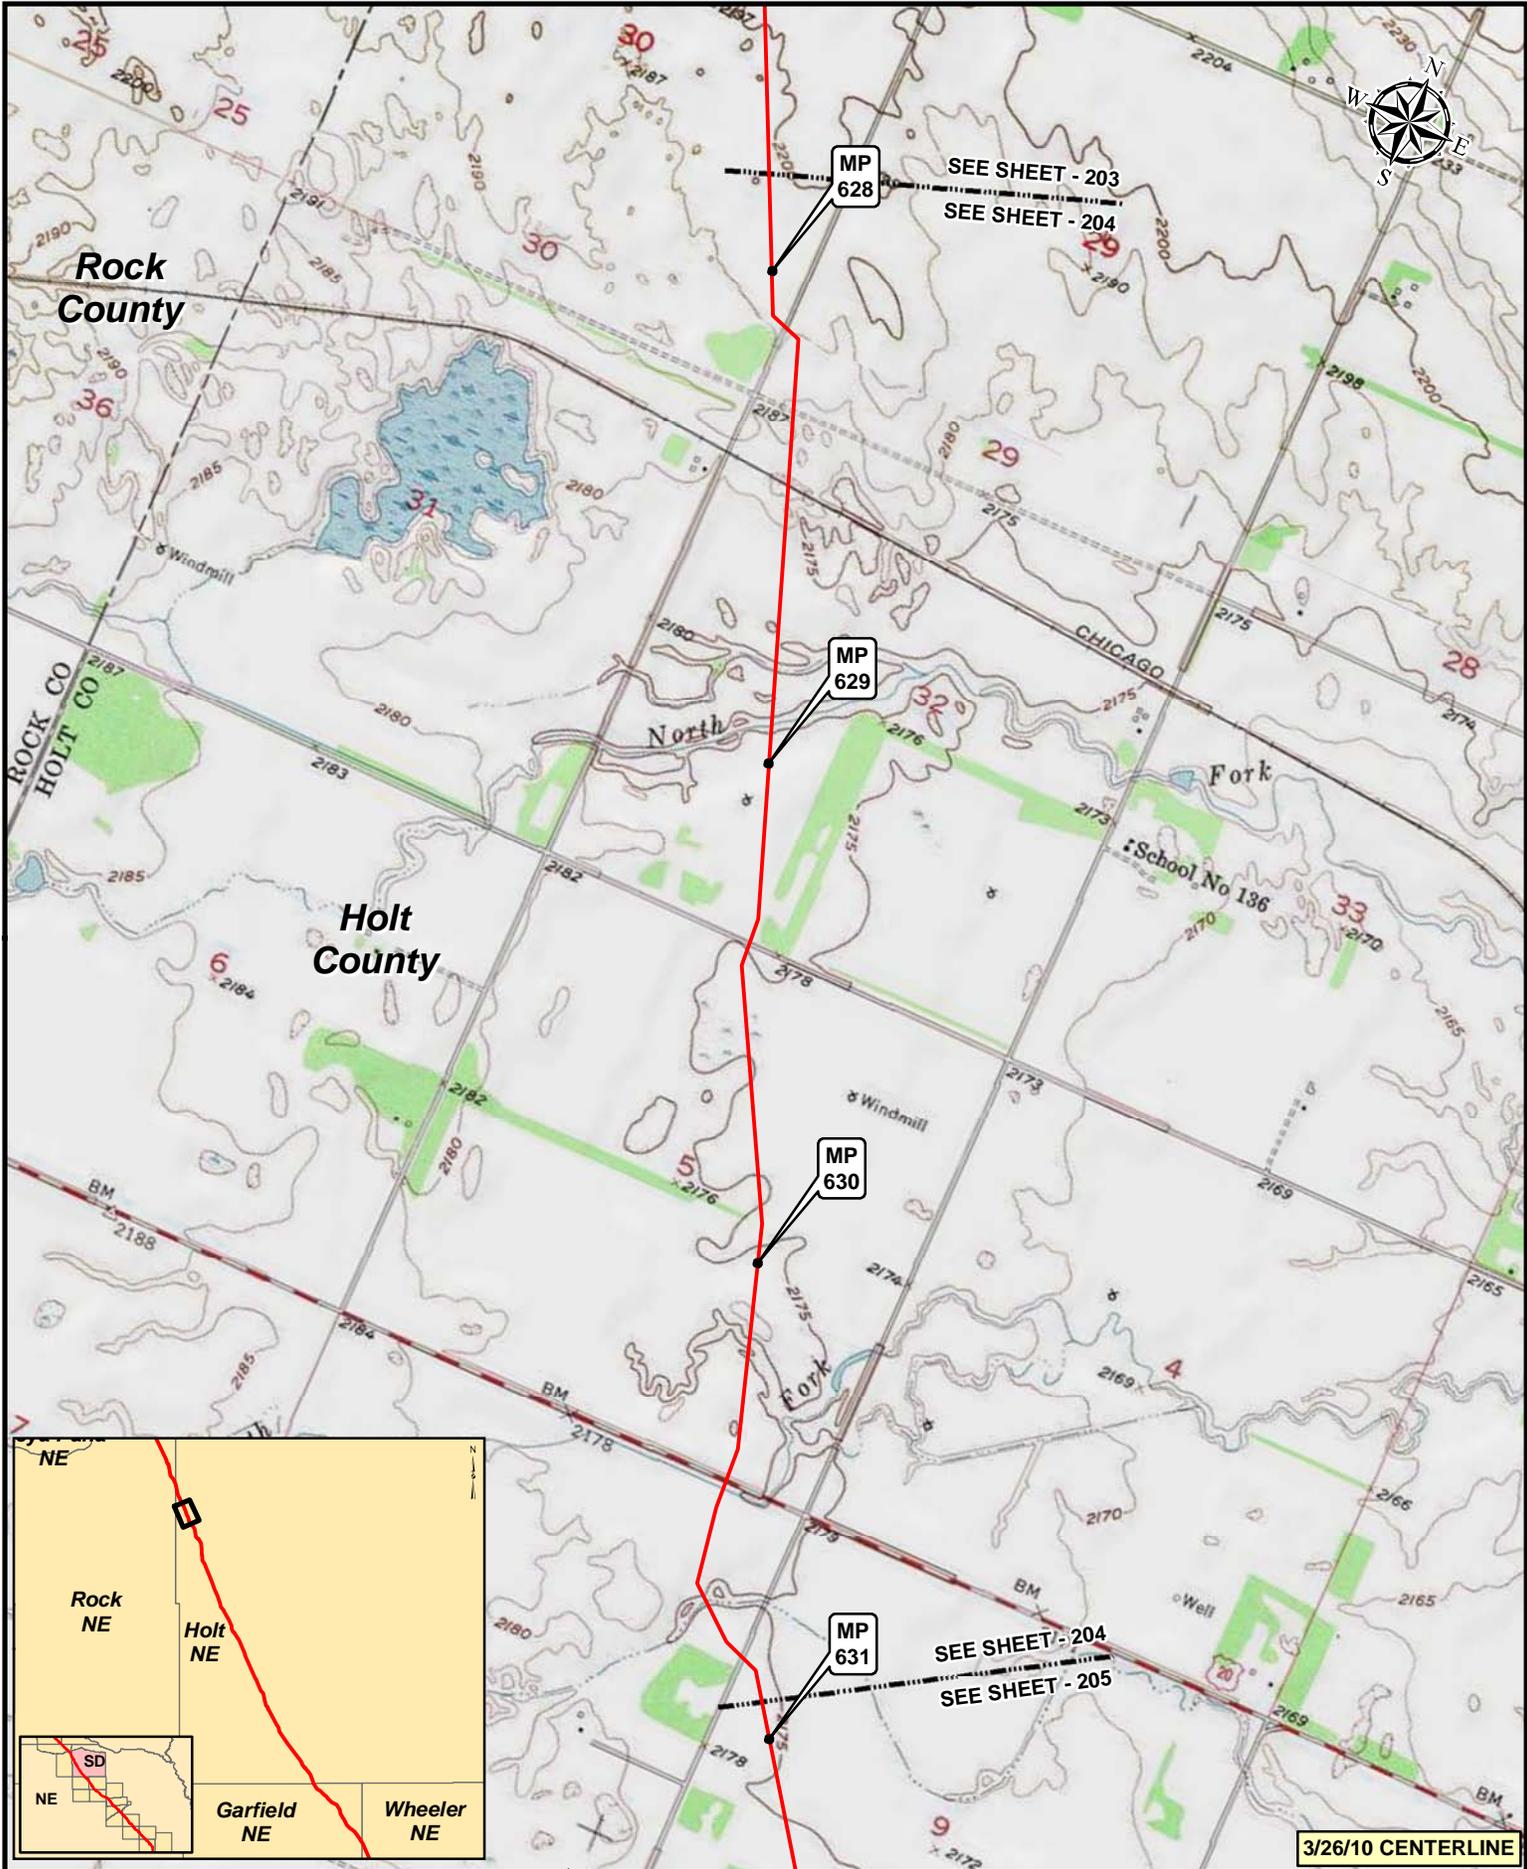

3/26/10 CENTERLINE


Legend

- MILEPOST
- PUMP STATION
- KEystone XL PROJECT
- ⊗ VALVE

NO.	REVISION	DATE	APPR.
2	ISSUED FOR OBS COMMENT SUBMITTAL TO U.S. DEPT. OF STATE (3.26.10 CL)	5.19.10	RG
1	ISSUED FOR SUPPLEMENTAL U.S. DEPT. OF STATE FILING (2.15.09 CL)	7.6.09	RG
0	ISSUED FOR UNITED STATES DEPARTMENT OF STATE (7.31.08 CL)	11.19.08	RG



Trow ENGINEERING CONSULTANTS INC.

TransCanada
In Business to deliver

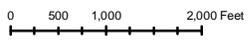

KEYSTONE XL PROJECT
ROUTE SHEETS
MORGAN, MONTANA TO STEELE CITY, NEBRASKA

SCALE	DATE	DRAWN	CHECKED	APPROVED	PROJECT:	DRAWING NUMBER	SHEET	REVISION
1:24000	11.19.08	GS	SS	RG	50388X	XL-31-ML-2002-P-204-C	204	2

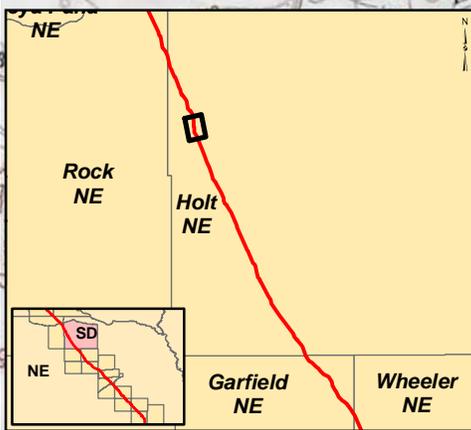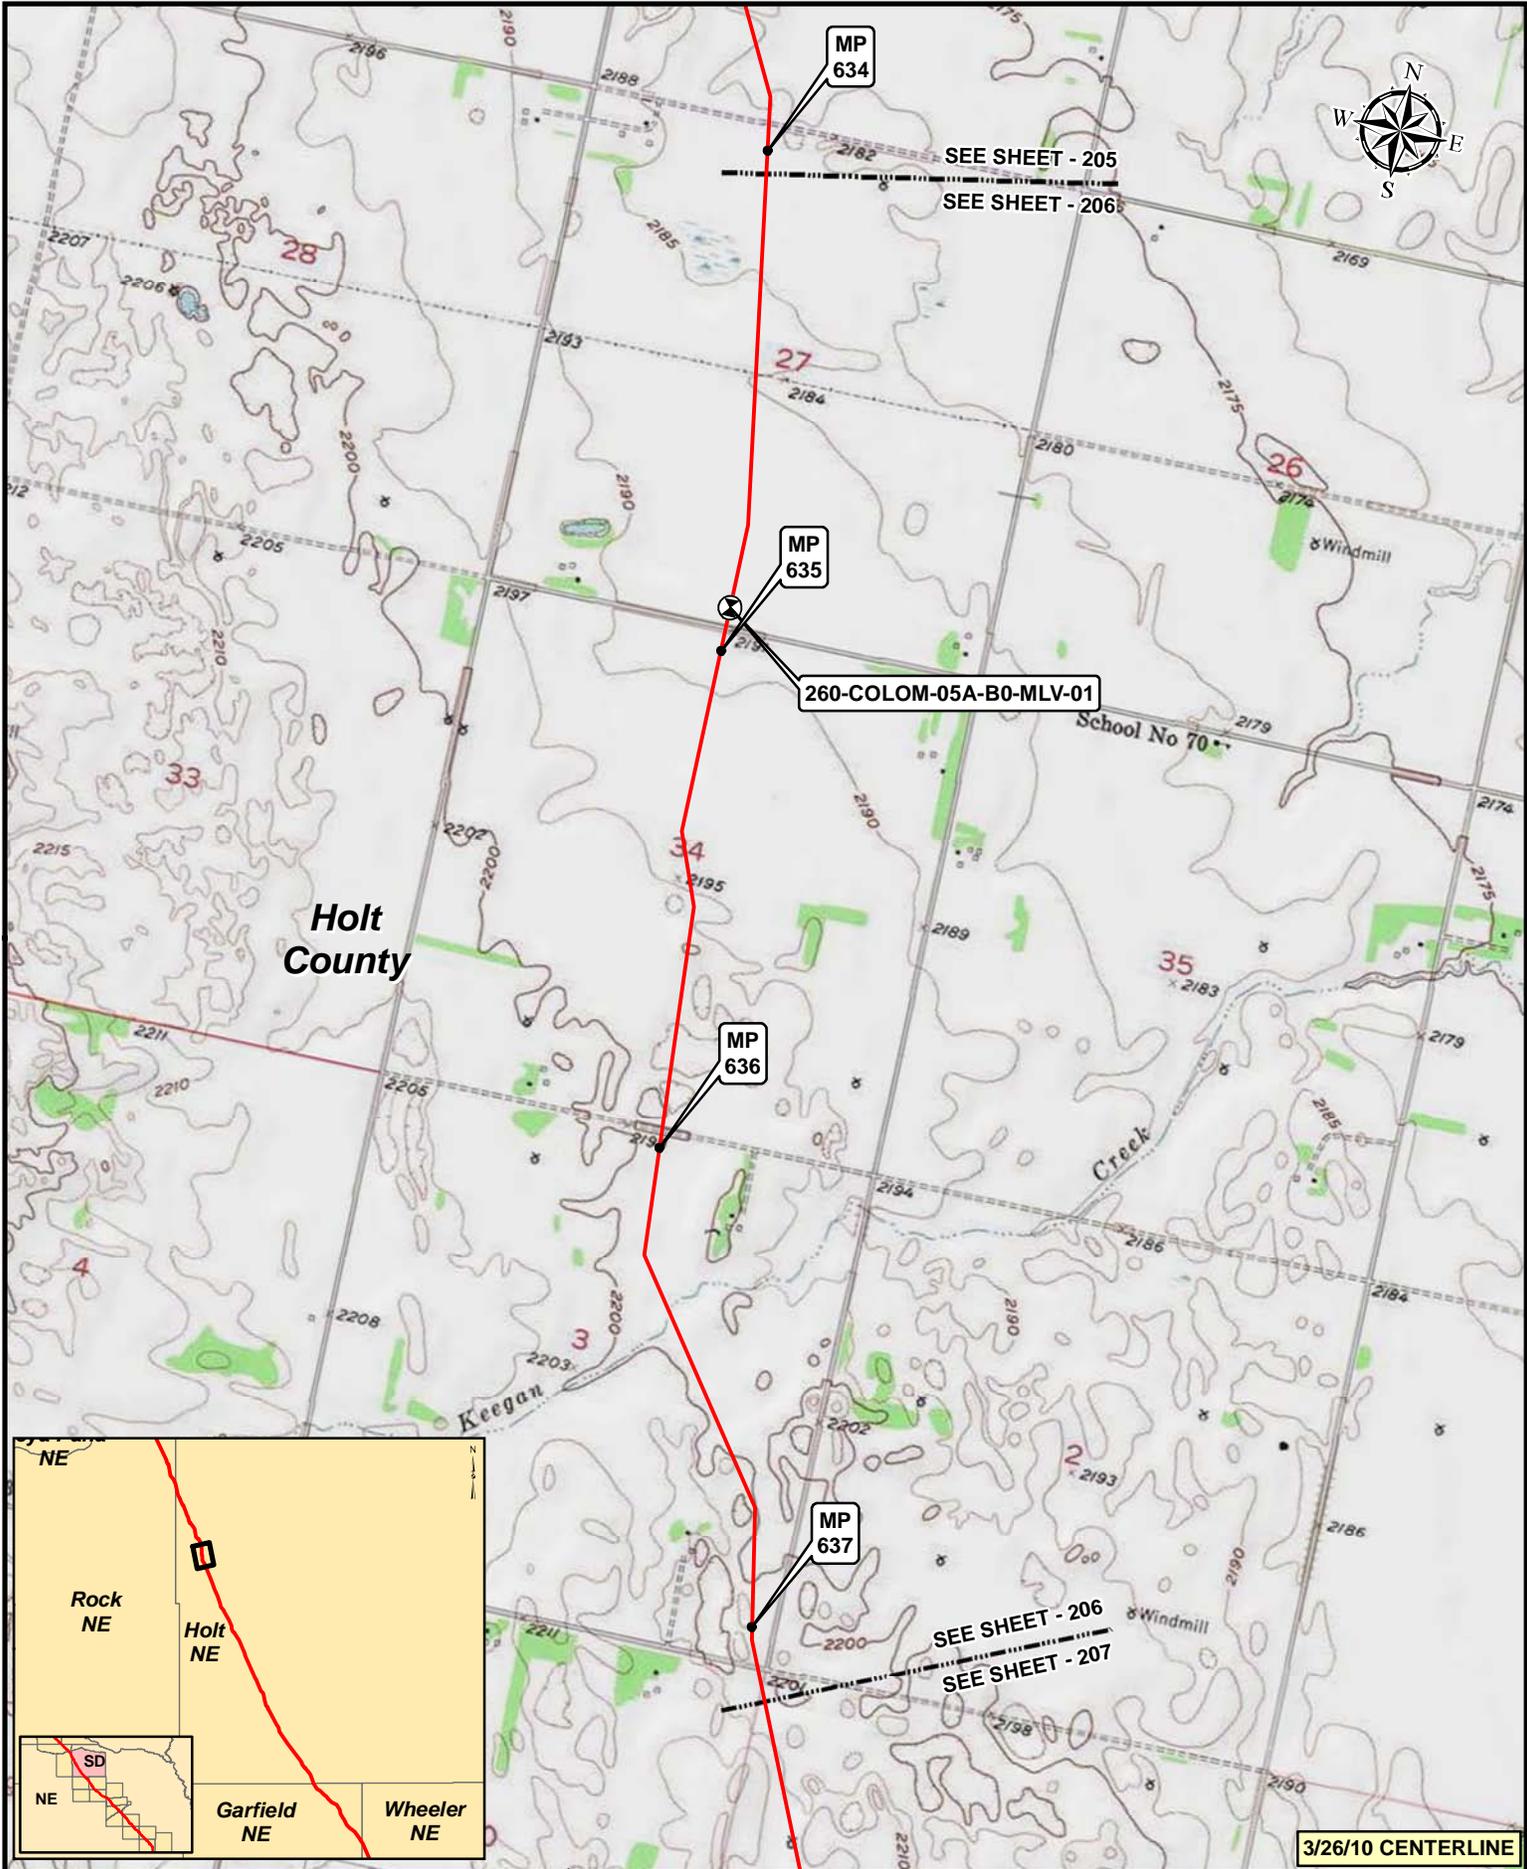

3/26/10 CENTERLINE


Legend

- MILEPOST
- PUMP STATION
- KEystone XL PROJECT
- ⊗ VALVE

NO.	REVISION	DATE	APPR.
2	ISSUED FOR OBS COMMENT SUBMITTAL TO U.S. DEPT. OF STATE (3.26.10 CL)	5.19.10	RG
1	ISSUED FOR SUPPLEMENTAL U.S. DEPT. OF STATE FILING (2.15.09 CL)	7.6.09	RG
0	ISSUED FOR UNITED STATES DEPARTMENT OF STATE (7.31.08 CL)	11.19.08	RG



Trow ENGINEERING CONSULTANTS INC.

TransCanada
In Business to deliver

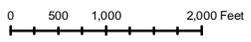

KEYSTONE XL PROJECT
ROUTE SHEETS
MORGAN, MONTANA TO STEELE CITY, NEBRASKA

SCALE	DATE	DRAWN	CHECKED	APPROVED	PROJECT	DRAWING NUMBER	SHEET	REVISION
1:24,000	11.19.08	GS	SS	RG	50388X	XL-31-ML-2002-P-206-C	206	2

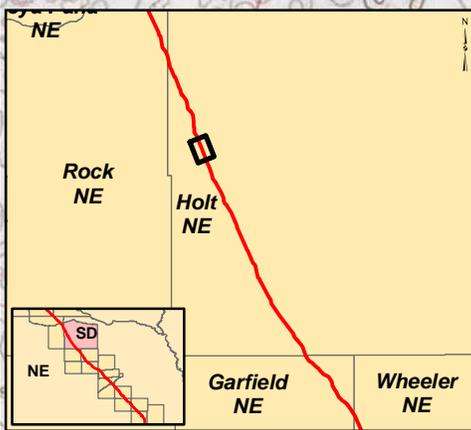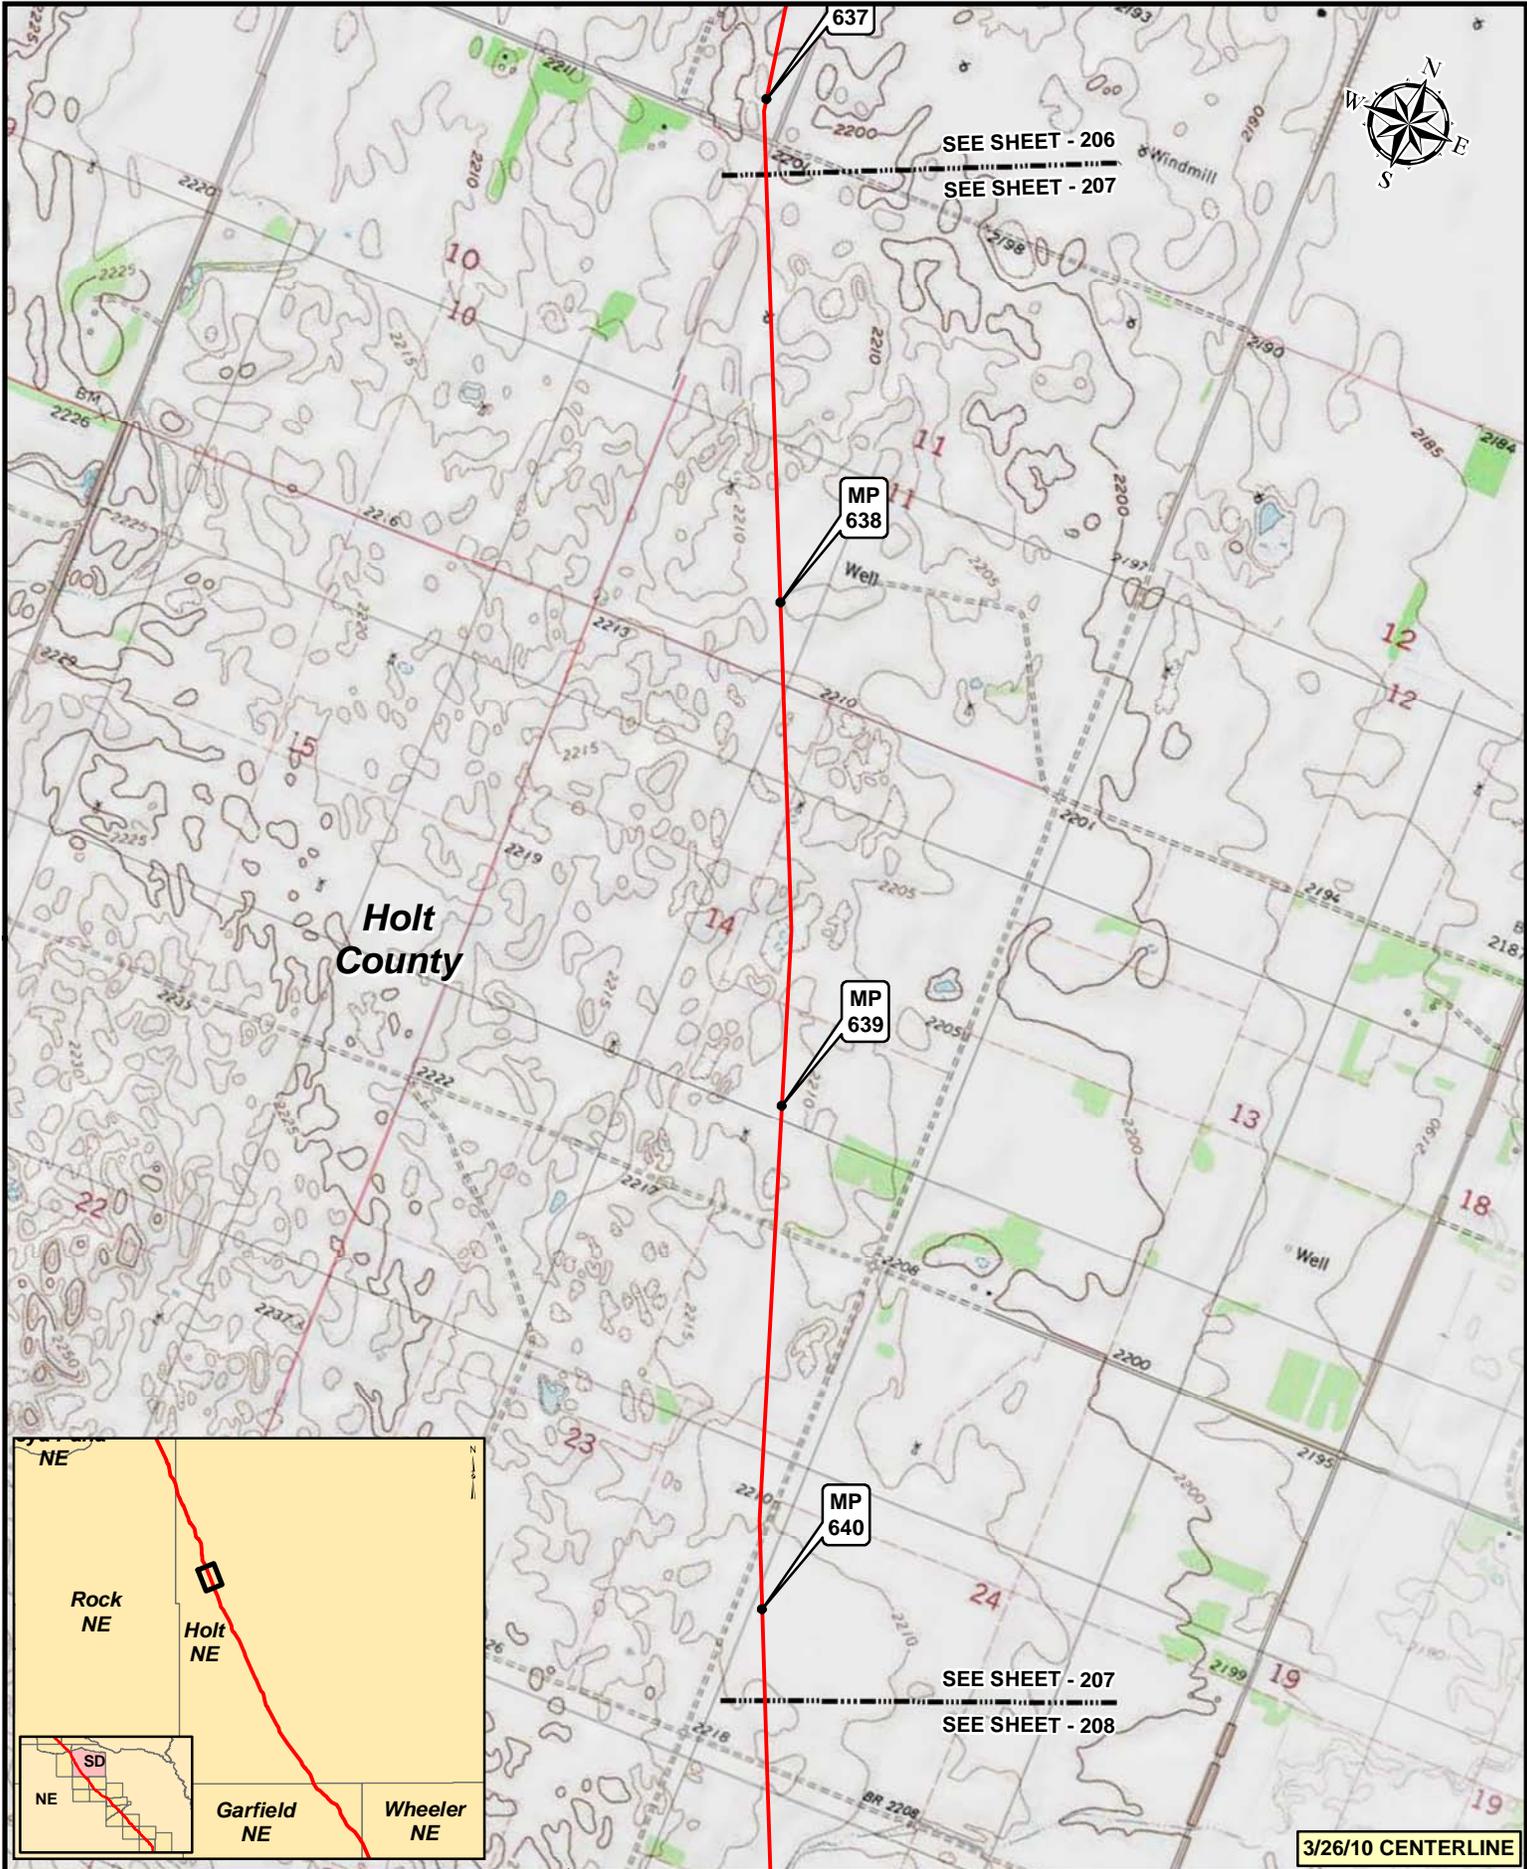


3/26/10 CENTERLINE

Legend

- MILEPOST
- PUMP STATION
- KEYSTONE XL PROJECT
- ⊗ VALVE

NO.	REVISION	DATE	APPR.
2	ISSUED FOR OBS COMMENT SUBMITTAL TO U.S. DEPT. OF STATE (3.26-10 CL)	5.19.10	RG
1	ISSUED FOR SUPPLEMENTAL U.S. DEPT. OF STATE FILING (2.15.09 CL)	7.6.09	RG
0	ISSUED FOR UNITED STATES DEPARTMENT OF STATE (7.31.08 CL)	11.19.08	RG

Trow ENGINEERING CONSULTANTS INC.

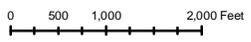

KEYSTONE XL PROJECT
ROUTE SHEETS
MORGAN, MONTANA TO STEELE CITY, NEBRASKA

SCALE	DATE	DRAWN	CHECKED	APPROVED	PROJECT	DRAWING NUMBER	SHEET	REVISION
1:24000	11.19.08	GS	SS	RG	50388X	XL-31-ML-2002-P-207-C	207	2



SEE SHEET - 207
SEE SHEET - 208

MP 641


MP 642

PS-22
Atkinson

MP 643

SEE SHEET - 208
SEE SHEET - 209

Holt
County

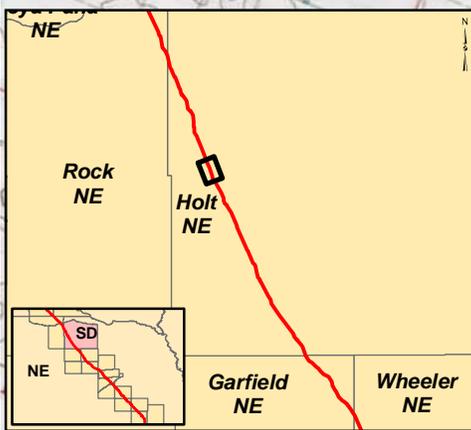


3/26/10 CENTERLINE

Legend

- MILEPOST
- PUMP STATION
- KEYSTONE XL PROJECT
- ⊗ VALVE

NO.	REVISION	DATE	APPR.
2	ISSUED FOR OBS COMMENT SUBMITTAL TO U.S. DEPT. OF STATE (3.26.10 CL)	5.19.10	RG
1	ISSUED FOR SUPPLEMENTAL U.S. DEPT. OF STATE FILING (2.15.09 CL)	7.6.09	RG
0	ISSUED FOR UNITED STATES DEPARTMENT OF STATE (7.31.08 CL)	11.19.08	RG

Trow ENGINEERING CONSULTANTS INC.

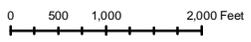

KEYSTONE XL PROJECT
ROUTE SHEETS
MORGAN, MONTANA TO STEELE CITY, NEBRASKA

SCALE	DATE	DRAWN	CHECKED	APPROVED	PROJECT:	DRAWING NUMBER	SHEET	REVISION
1:24000	11.19.08	GS	SS	RG	50388X	XL-31-ML-2002-P-208-C	208	2



SEE SHEET - 208
SEE SHEET - 209


MP 644

MP 645

MP 646

SEE SHEET - 209
SEE SHEET - 210

Holt County

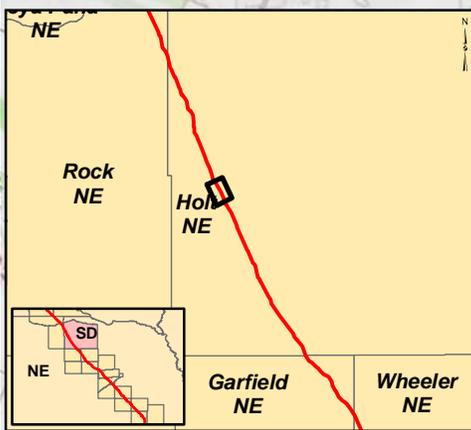


3/26/10 CENTERLINE

Legend

- MILEPOST
- PUMP STATION
- KEystone XL PROJECT
- ⊗ VALVE

NO.	REVISION	DATE	APPR.
2	ISSUED FOR OBS COMMENT SUBMITTAL TO U.S. DEPT. OF STATE (3.26.10 CL)	5.19.10	RG
1	ISSUED FOR SUPPLEMENTAL U.S. DEPT. OF STATE FILING (2.15.09 CL)	7.6.09	RG
0	ISSUED FOR UNITED STATES DEPARTMENT OF STATE (7.31.08 CL)	11.19.08	RG

Trow ENGINEERING CONSULTANTS INC.

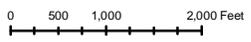

KEYSTONE XL PROJECT
ROUTE SHEETS
MORGAN, MONTANA TO STEELE CITY, NEBRASKA

SCALE	DATE	DRAWN	CHECKED	APPROVED	PROJECT	DRAWING NUMBER	SHEET	REVISION
1:24000	11.19.08	GS	SS	RG	50388X	XL-31-ML-2002-P-209-C	209	2





SEE SHEET - 209
SEE SHEET - 210

MP 647

MP 648

MP 649

SEE SHEET - 210
SEE SHEET - 211

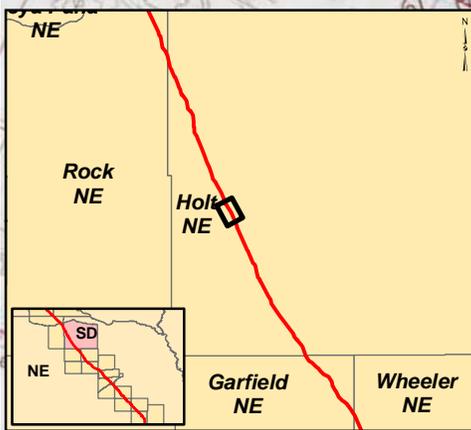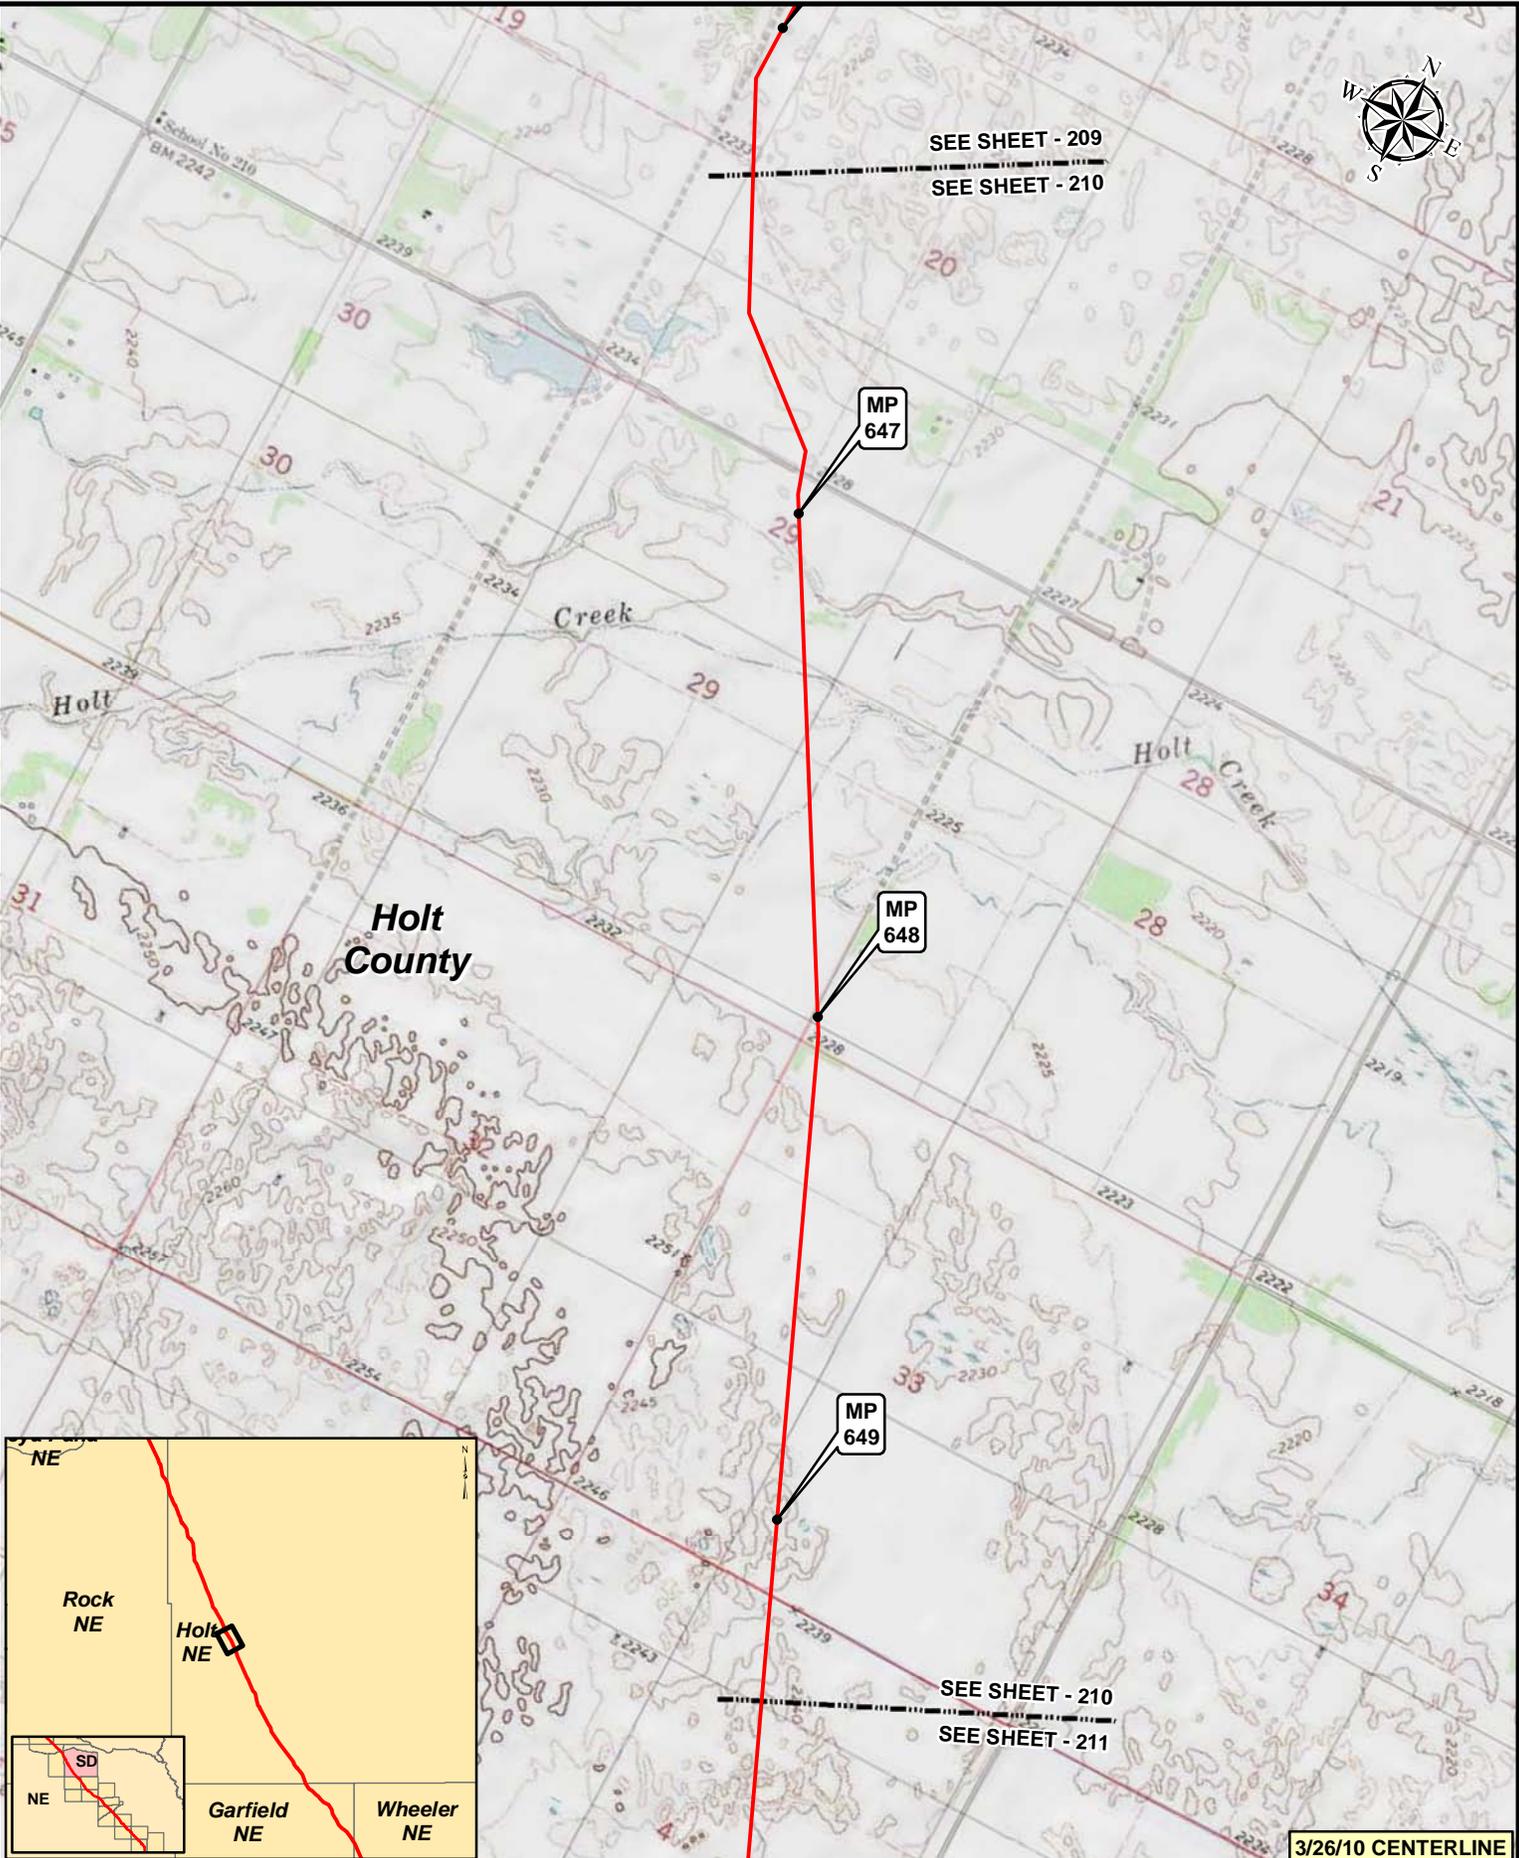


3/26/10 CENTERLINE

Legend

- MILEPOST
- PUMP STATION
- KEystone XL PROJECT
- ⊗ VALVE



NO.	REVISION	DATE	APPR.
2	ISSUED FOR OBS COMMENT SUBMITTAL TO U.S. DEPT. OF STATE (3.26.10 CL)	5.19.10	RG
1	ISSUED FOR SUPPLEMENTAL U.S. DEPT. OF STATE FILING (2.15.09 CL)	7.6.09	RG
0	ISSUED FOR UNITED STATES DEPARTMENT OF STATE (7.31.08 CL)	11.19.08	RG

Prepared by:
Trow ENGINEERING CONSULTANTS INC.

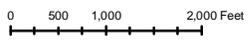

KEYSTONE XL PROJECT
ROUTE SHEETS
MORGAN, MONTANA TO STEELE CITY, NEBRASKA

SCALE	DATE	DRAWN	CHECKED	APPROVED	PROJECT	DRAWING NUMBER	SHEET	REVISION
1:24,000	11.19.08	GS	SS	RG	50385X	XL-31-ML-2002-P-210-C	210	2

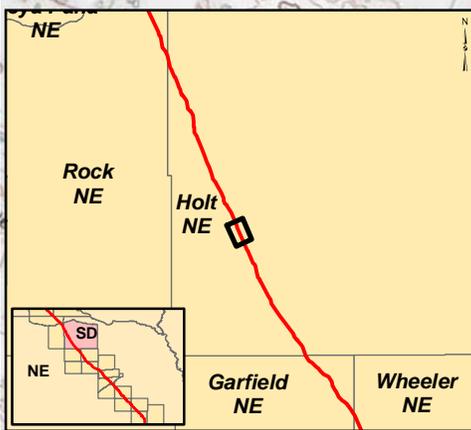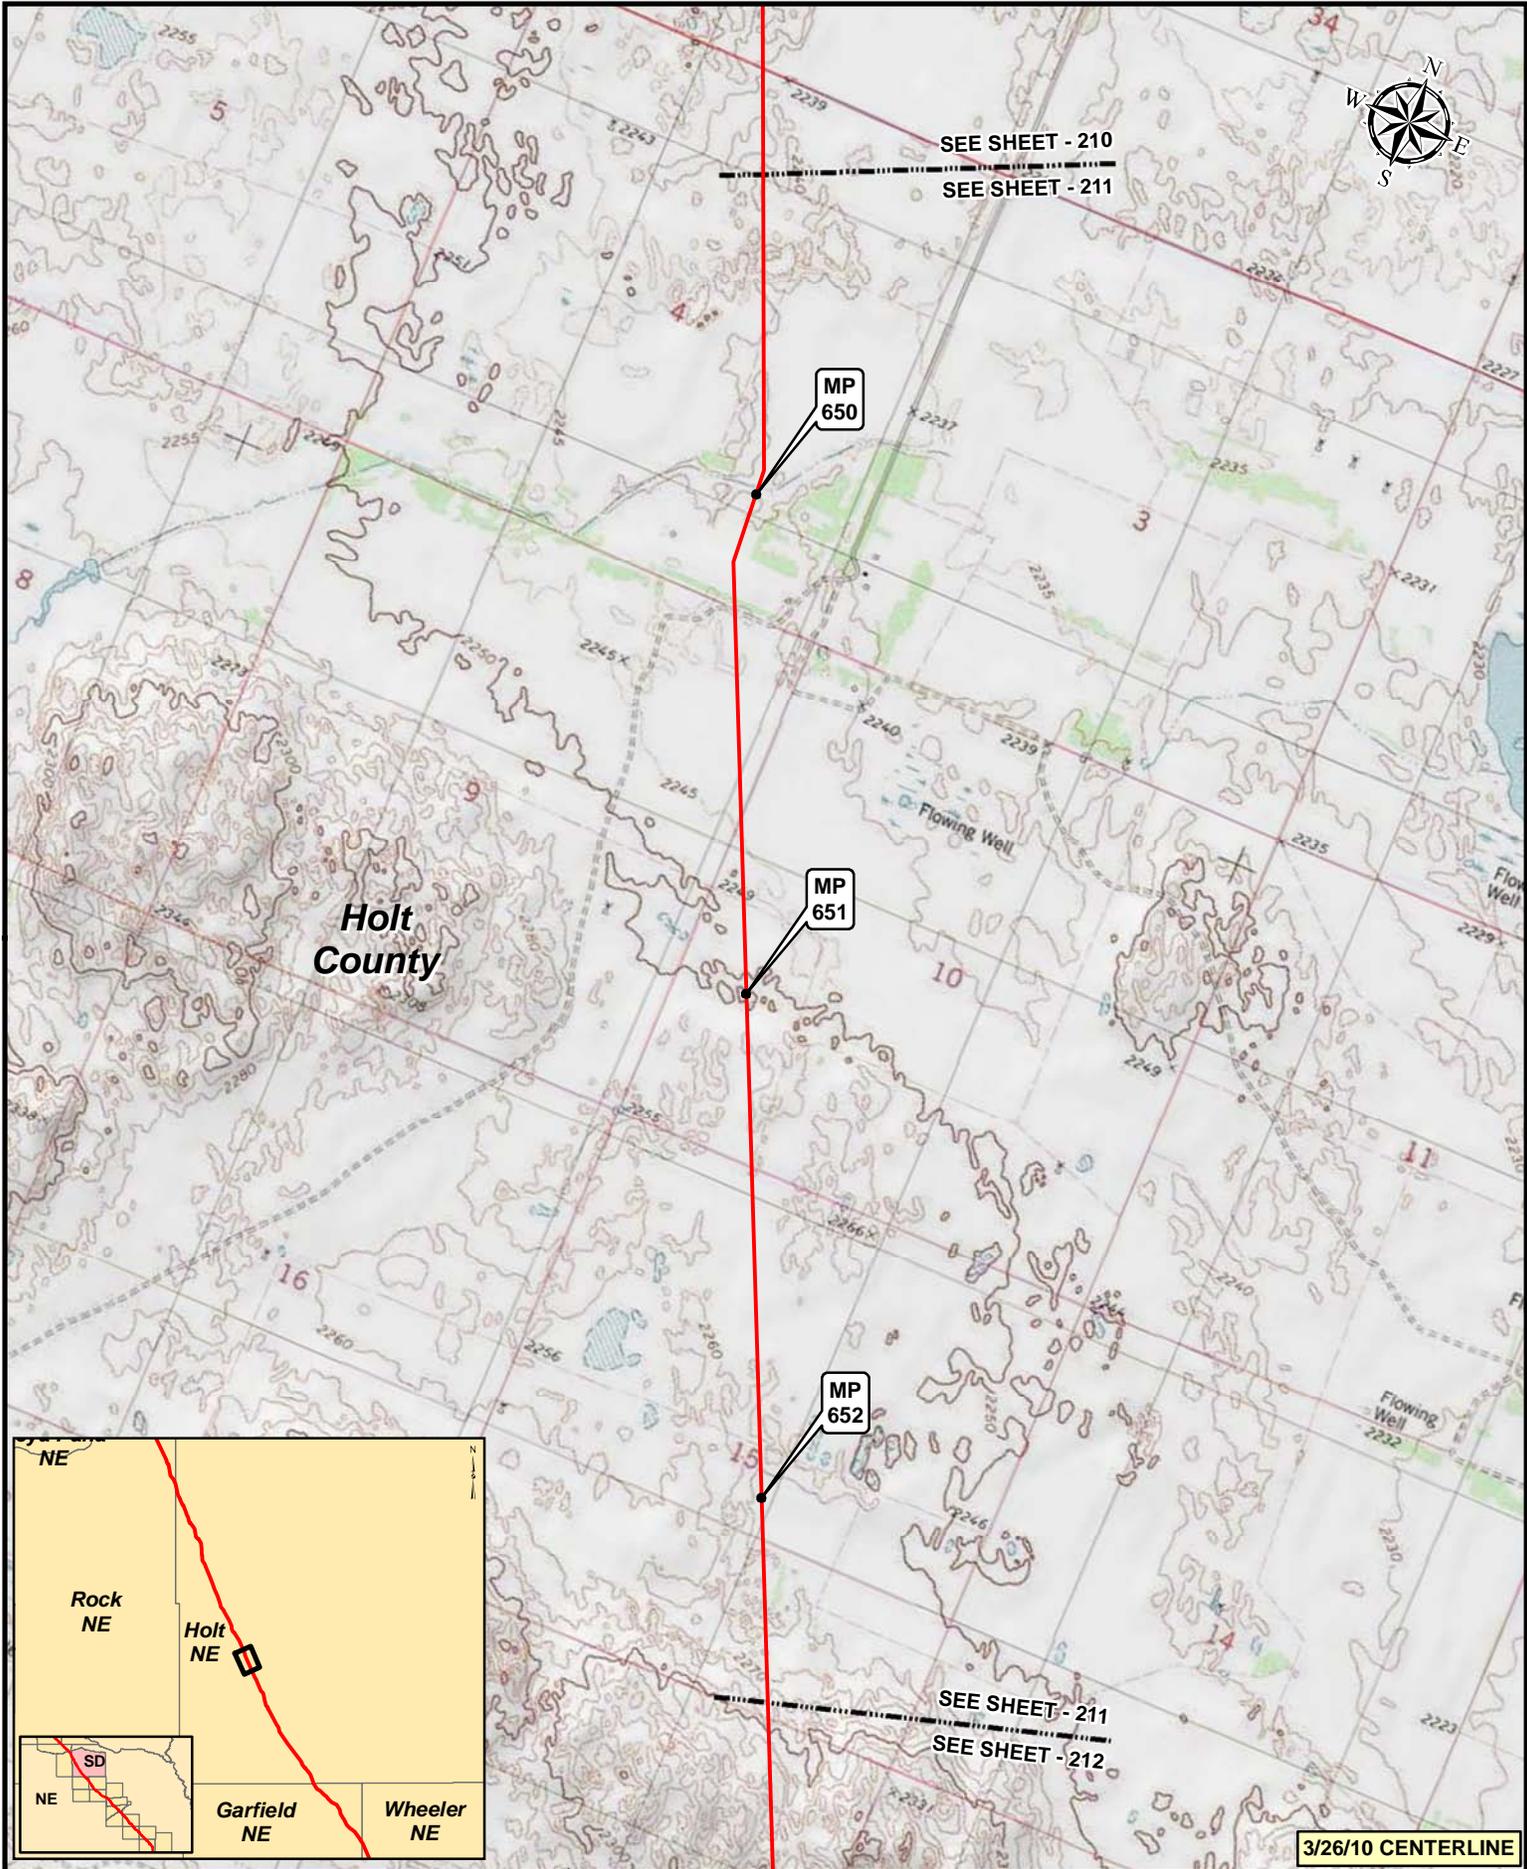


3/26/10 CENTERLINE

Legend

- MILEPOST
- PUMP STATION
- KEYSTONE XL PROJECT
- ⊗ VALVE


NO.	REVISION	DATE	APPR.
2	ISSUED FOR OBS COMMENT SUBMITTAL TO U.S. DEPT. OF STATE (3.26.10 CL)	5.19.10	RG
1	ISSUED FOR SUPPLEMENTAL U.S. DEPT. OF STATE FILING (2.15.09 CL)	7.6.09	RG
0	ISSUED FOR UNITED STATES DEPARTMENT OF STATE (7.31.08 CL)	11.19.08	RG

Prepared by:
Trow ENGINEERING CONSULTANTS INC.

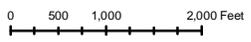

KEYSTONE XL PROJECT
ROUTE SHEETS
MORGAN, MONTANA TO STEELE CITY, NEBRASKA

SCALE	DATE	DRAWN	CHECKED	APPROVED	PROJECT	DRAWING NUMBER	SHEET	REVISION
1:24000	11.19.08	GS	SS	RG	50388X	XL-31-ML-2002-P-211-C	211	2

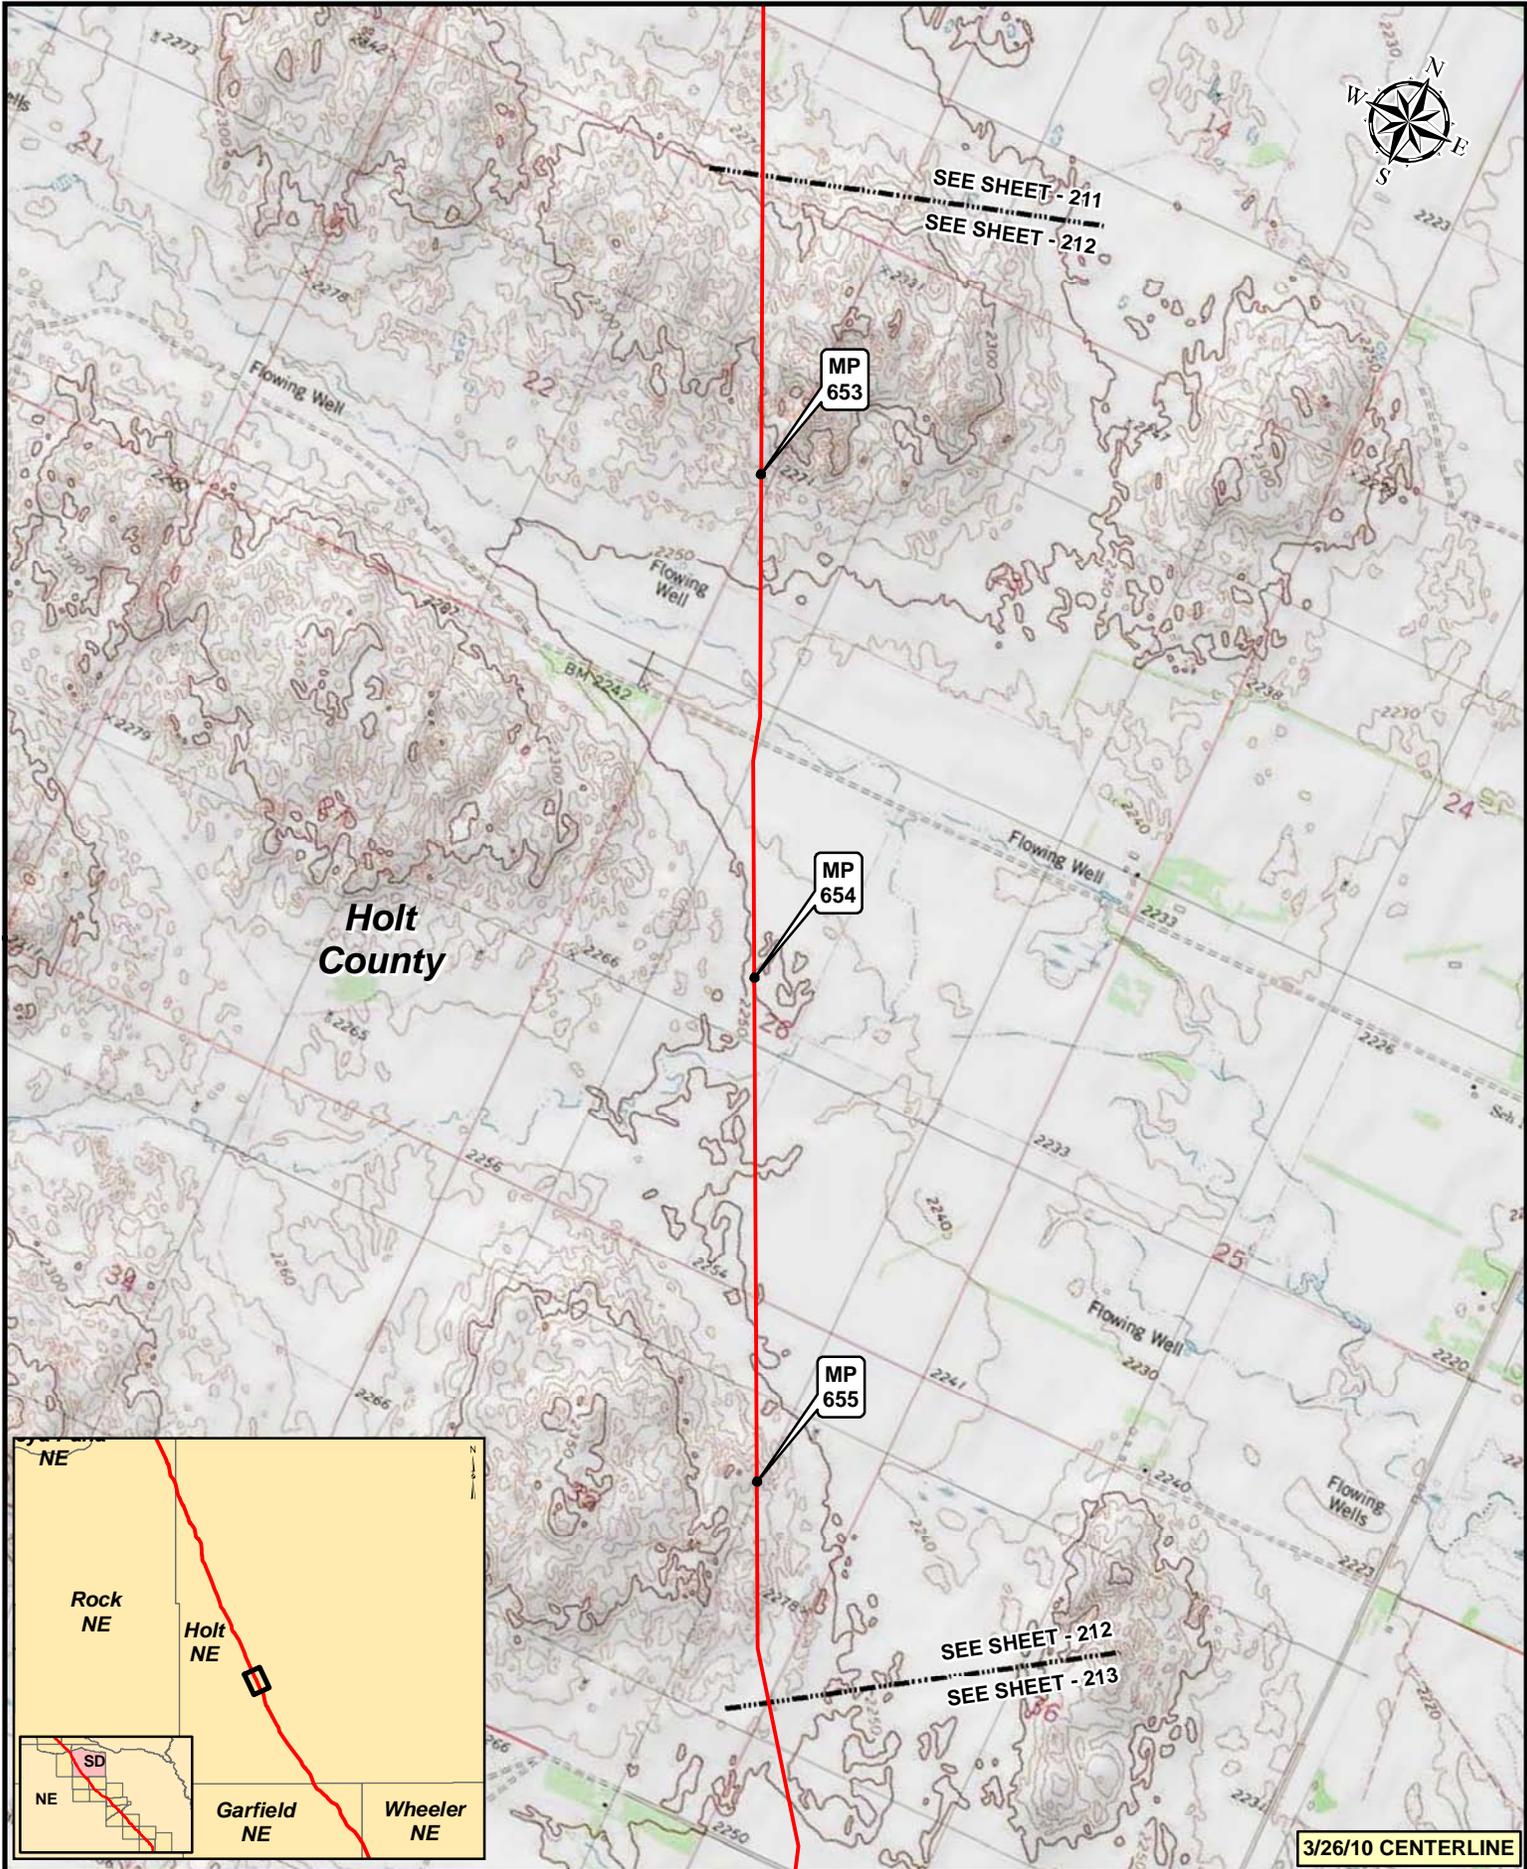


3/26/10 CENTERLINE

Legend

- MILEPOST
- PUMP STATION
- KEystone XL PROJECT
- ⊗ VALVE


NO.	REVISION	DATE	APPR.
2	ISSUED FOR OBS COMMENT SUBMITTAL TO U.S. DEPT. OF STATE (3.26-10 CL)	5.19.10	RG
1	ISSUED FOR SUPPLEMENTAL U.S. DEPT. OF STATE FILING (2.15.09 CL)	7.6.09	RG
0	ISSUED FOR UNITED STATES DEPARTMENT OF STATE (7.31.08 CL)	11.19.08	RG

Trow ENGINEERING CONSULTANTS INC.

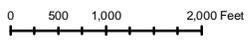

KEYSTONE XL PROJECT
ROUTE SHEETS
MORGAN, MONTANA TO STEELE CITY, NEBRASKA

SCALE	DATE	DRAWN	CHECKED	APPROVED	PROJECT	DRAWING NUMBER	SHEET	REVISION
1:24000	11.19.08	GS	SS	RG	50388X	XL-31-ML-2002-P-212-Q	212	2

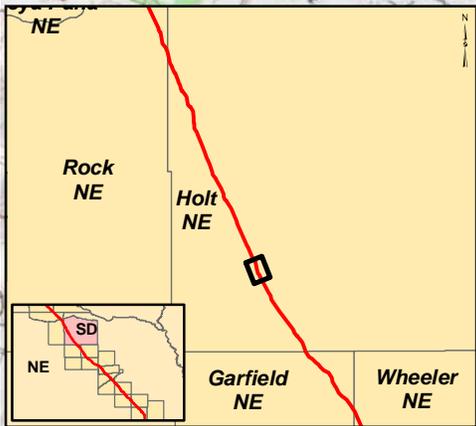


3/26/10 CENTERLINE

Legend

- MILEPOST
- PUMP STATION
- KEYSTONE XL PROJECT
- ⊗ VALVE



NO.	REVISION	DATE	APPR.
2	ISSUED FOR OBS COMMENT SUBMITTAL TO U.S. DEPT. OF STATE (3.26.10 CL)	5.19.10	RG
1	ISSUED FOR SUPPLEMENTAL U.S. DEPT. OF STATE FILING (2.15.09 CL)	7.6.09	RG
0	ISSUED FOR UNITED STATES DEPARTMENT OF STATE (7.31.08 CL)	11.19.08	RG

Trow ENGINEERING CONSULTANTS INC.

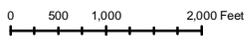

KEYSTONE XL PROJECT
ROUTE SHEETS
MORGAN, MONTANA TO STEELE CITY, NEBRASKA

SCALE	DATE	DRAWN	CHECKED	APPROVED	PROJECT	DRAWING NUMBER	SHEET	REVISION
1:24,000	11.19.08	GS	SS	RG	50388X	XL-31-ML-2002-P-213-Q	213	2

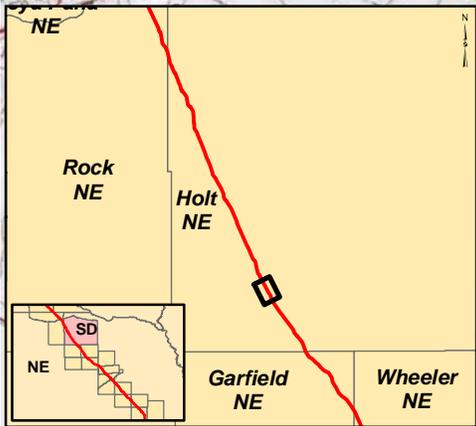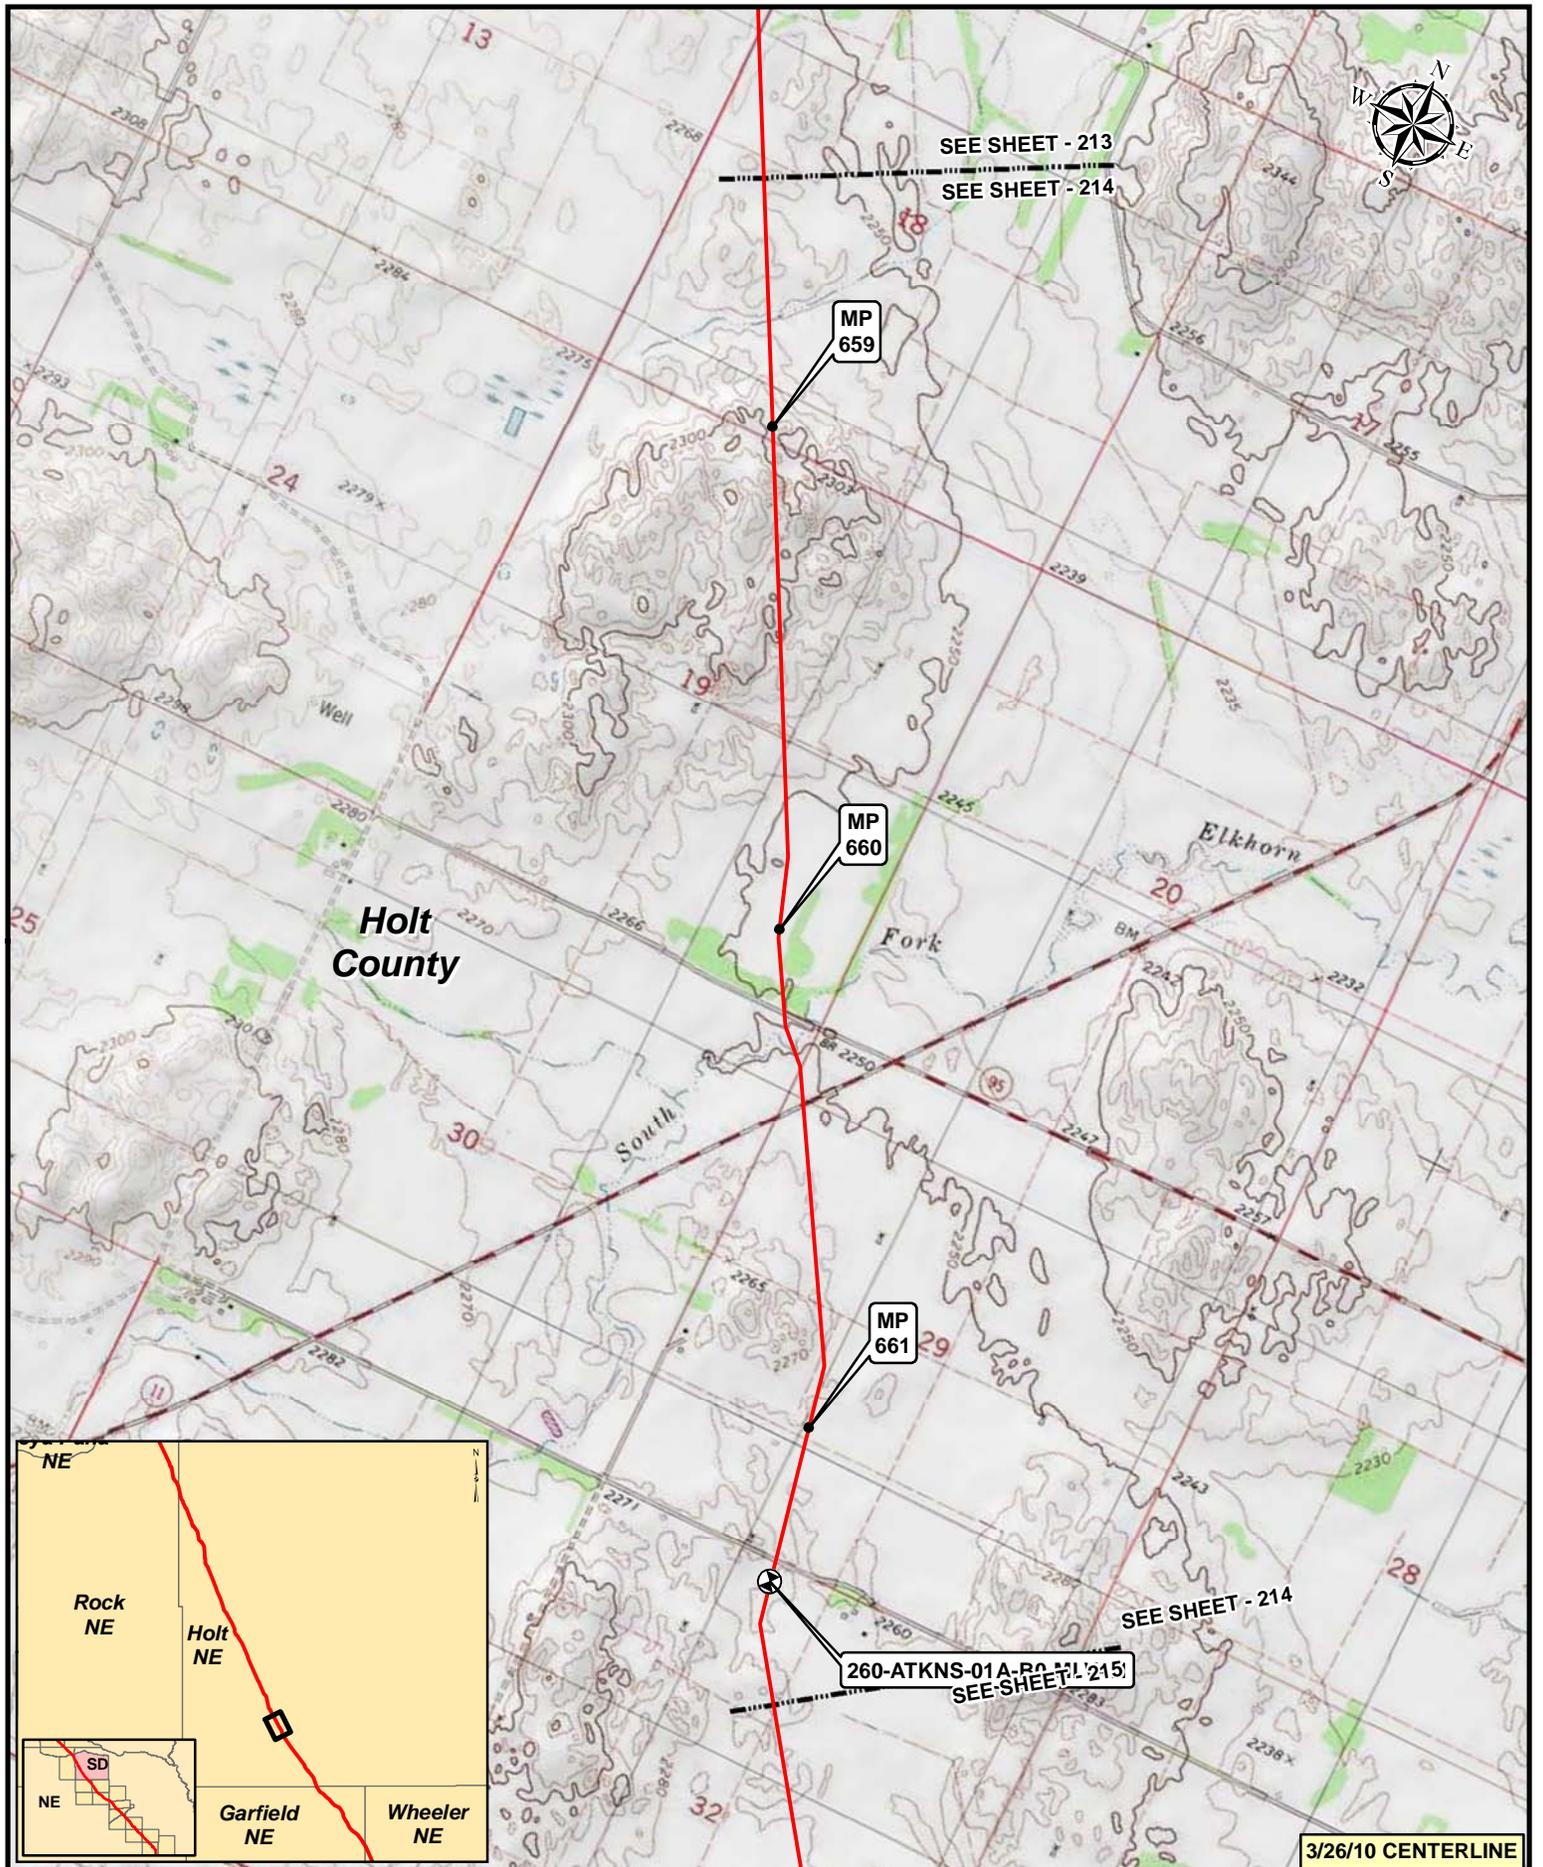

3/26/10 CENTERLINE


Legend

- MILEPOST
- PUMP STATION
- KEYSTONE XL PROJECT
- ⊗ VALVE

NO.	REVISION	DATE	APPR.
2	ISSUED FOR OBS COMMENT SUBMITTAL TO U.S. DEPT. OF STATE (3.26.10 CL)	5.19.10	RG
1	ISSUED FOR SUPPLEMENTAL U.S. DEPT. OF STATE FILING (2.15.09 CL)	7.6.09	RG
0	ISSUED FOR UNITED STATES DEPARTMENT OF STATE (7.31.08 CL)	11.19.08	RG


Trow TROW ENGINEERING CONSULTANTS INC.

TransCanada
In Business to deliver

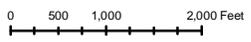

KEYSTONE XL PROJECT
ROUTE SHEETS
MORGAN, MONTANA TO STEELE CITY, NEBRASKA

SCALE	DATE	DRAWN	CHECKED	APPROVED	PROJECT	DRAWING NUMBER	SHEET	REVISION
1:24,000	11.19.08	GS	SS	RG	50388X	XL-31-ML-2002-P-214-C	214	2

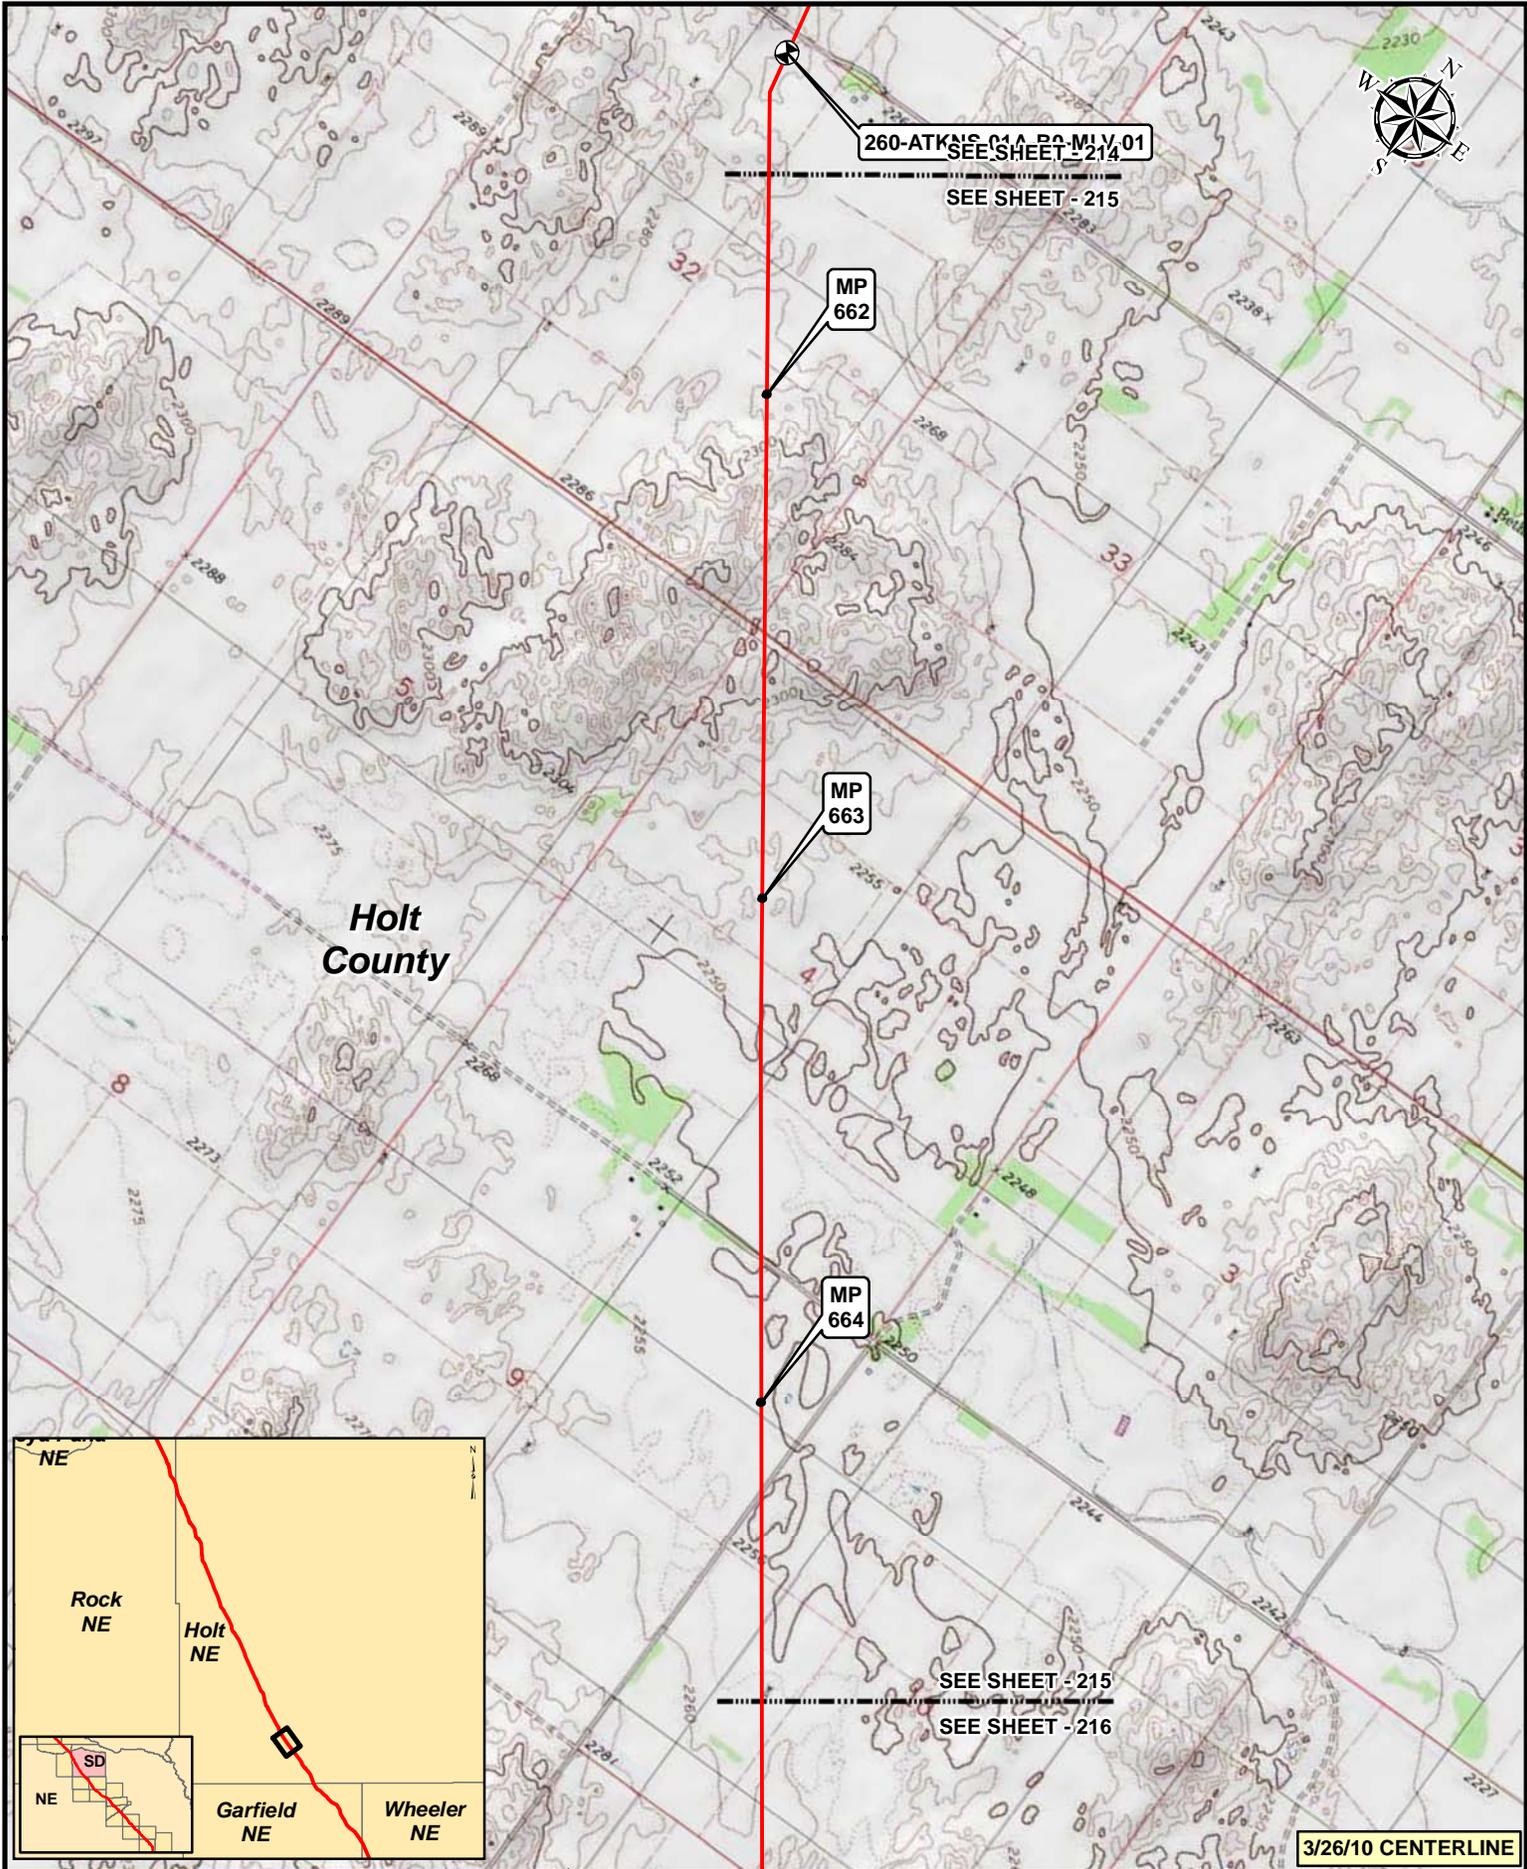

260-ATKINS C&A P&M V.01
SEE SHEET - 214

SEE SHEET - 215

MP
662


MP
663

MP
664

Holt
County

SEE SHEET - 215

SEE SHEET - 216

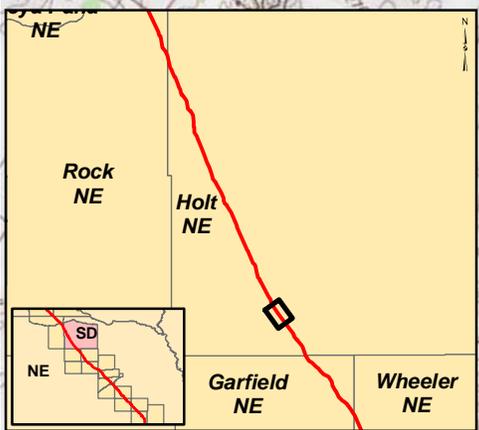

3/26/10 CENTERLINE

Legend

- MILEPOST
- PUMP STATION
- KEystone XL PROJECT
- ⊗ VALVE


NO.	REVISION	DATE	APPR.
2	ISSUED FOR OBS COMMENT SUBMITTAL TO U.S. DEPT. OF STATE (3.26.10 CL)	5.19.10	RG
1	ISSUED FOR SUPPLEMENTAL U.S. DEPT. OF STATE FILING (2.15.09 CL)	7.6.09	RG
0	ISSUED FOR UNITED STATES DEPARTMENT OF STATE (7.31.08 CL)	11.19.08	RG

Trow ENGINEERING CONSULTANTS INC.



SCALE	DATE	DRAWN	CHECKED	APPROVED
0 500 1,000 2,000 Feet	11.19.08	GS	SS	RG

KEYSTONE XL PROJECT ROUTE SHEETS MORGAN, MONTANA TO STEELE CITY, NEBRASKA			
PROJECT:	DRAWING NUMBER	SHEET	REVISION
50388X	XL-31-ML-2002-P-215-C	215	2

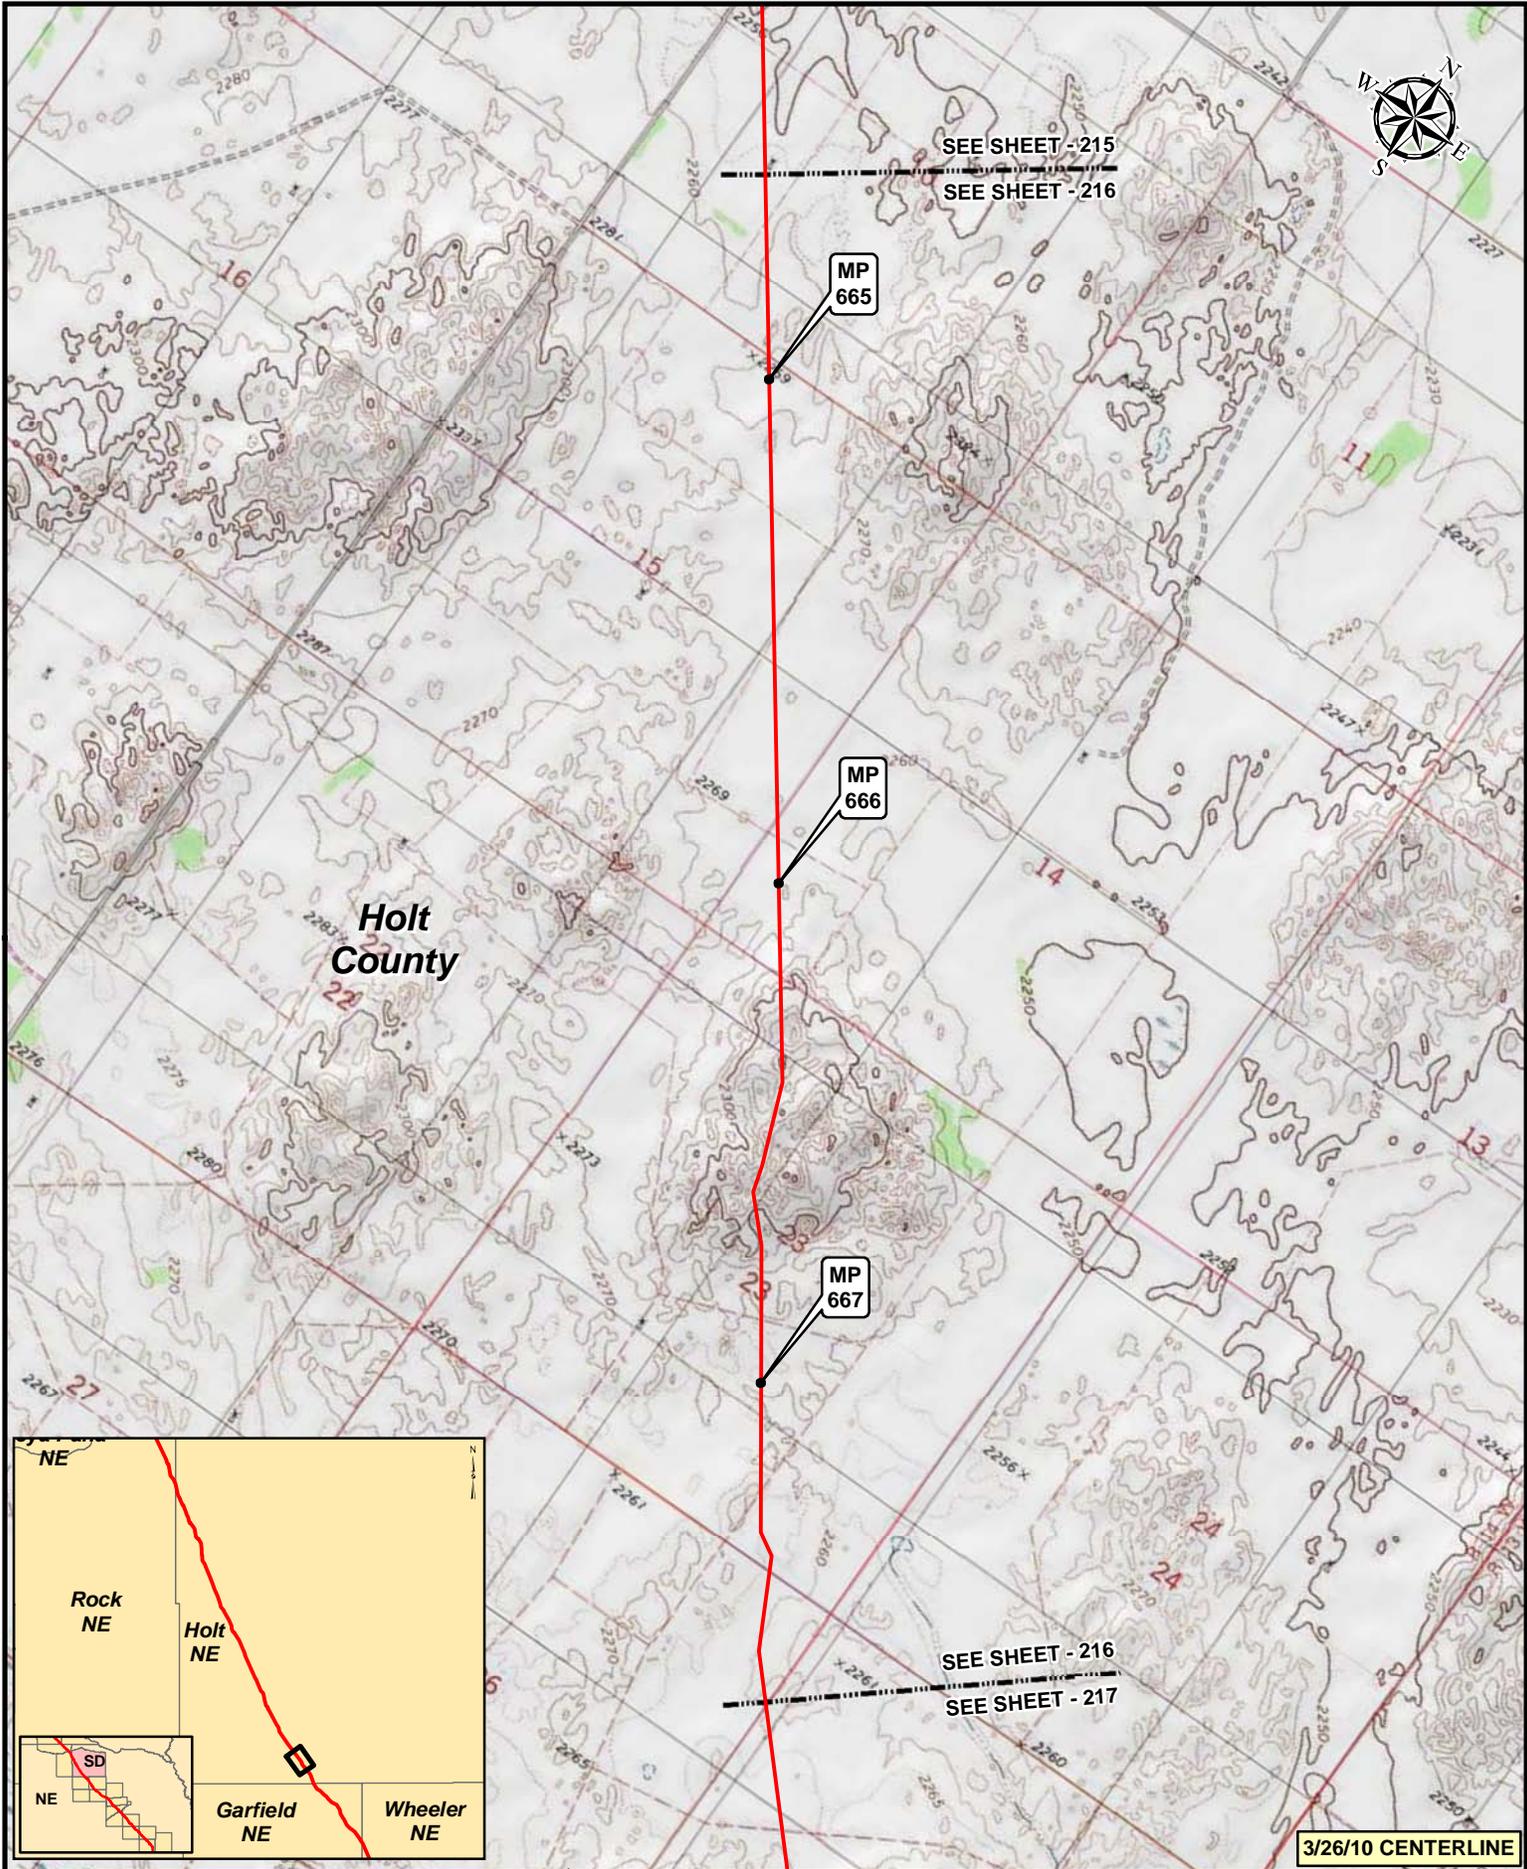


3/26/10 CENTERLINE

Legend

- MILEPOST
- PUMP STATION
- KEystone XL PROJECT
- ⊗ VALVE



NO.	REVISION	DATE	APPR.
2	ISSUED FOR OBS COMMENT SUBMITTAL TO U.S. DEPT. OF STATE (3.26.10 CL)	5.19.10	RG
1	ISSUED FOR SUPPLEMENTAL U.S. DEPT. OF STATE FILING (2.15.09 CL)	7.6.09	RG
0	ISSUED FOR UNITED STATES DEPARTMENT OF STATE (7.31.08 CL)	11.19.08	RG

Prepared by:
Trow ENGINEERING CONSULTANTS INC.

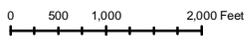

KEYSTONE XL PROJECT
ROUTE SHEETS
MORGAN, MONTANA TO STEELE CITY, NEBRASKA

PROJECT:	DRAWING NUMBER:	SHEET:	REVISION:
50388X	XL-31-ML-2002-P-216-C	216	2

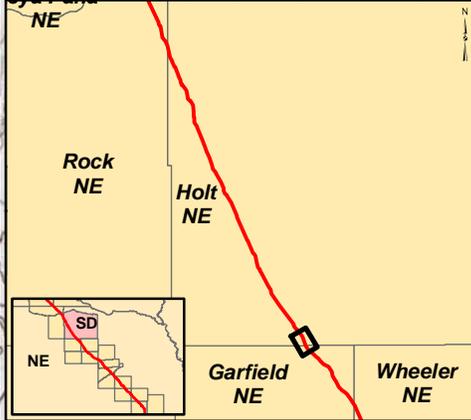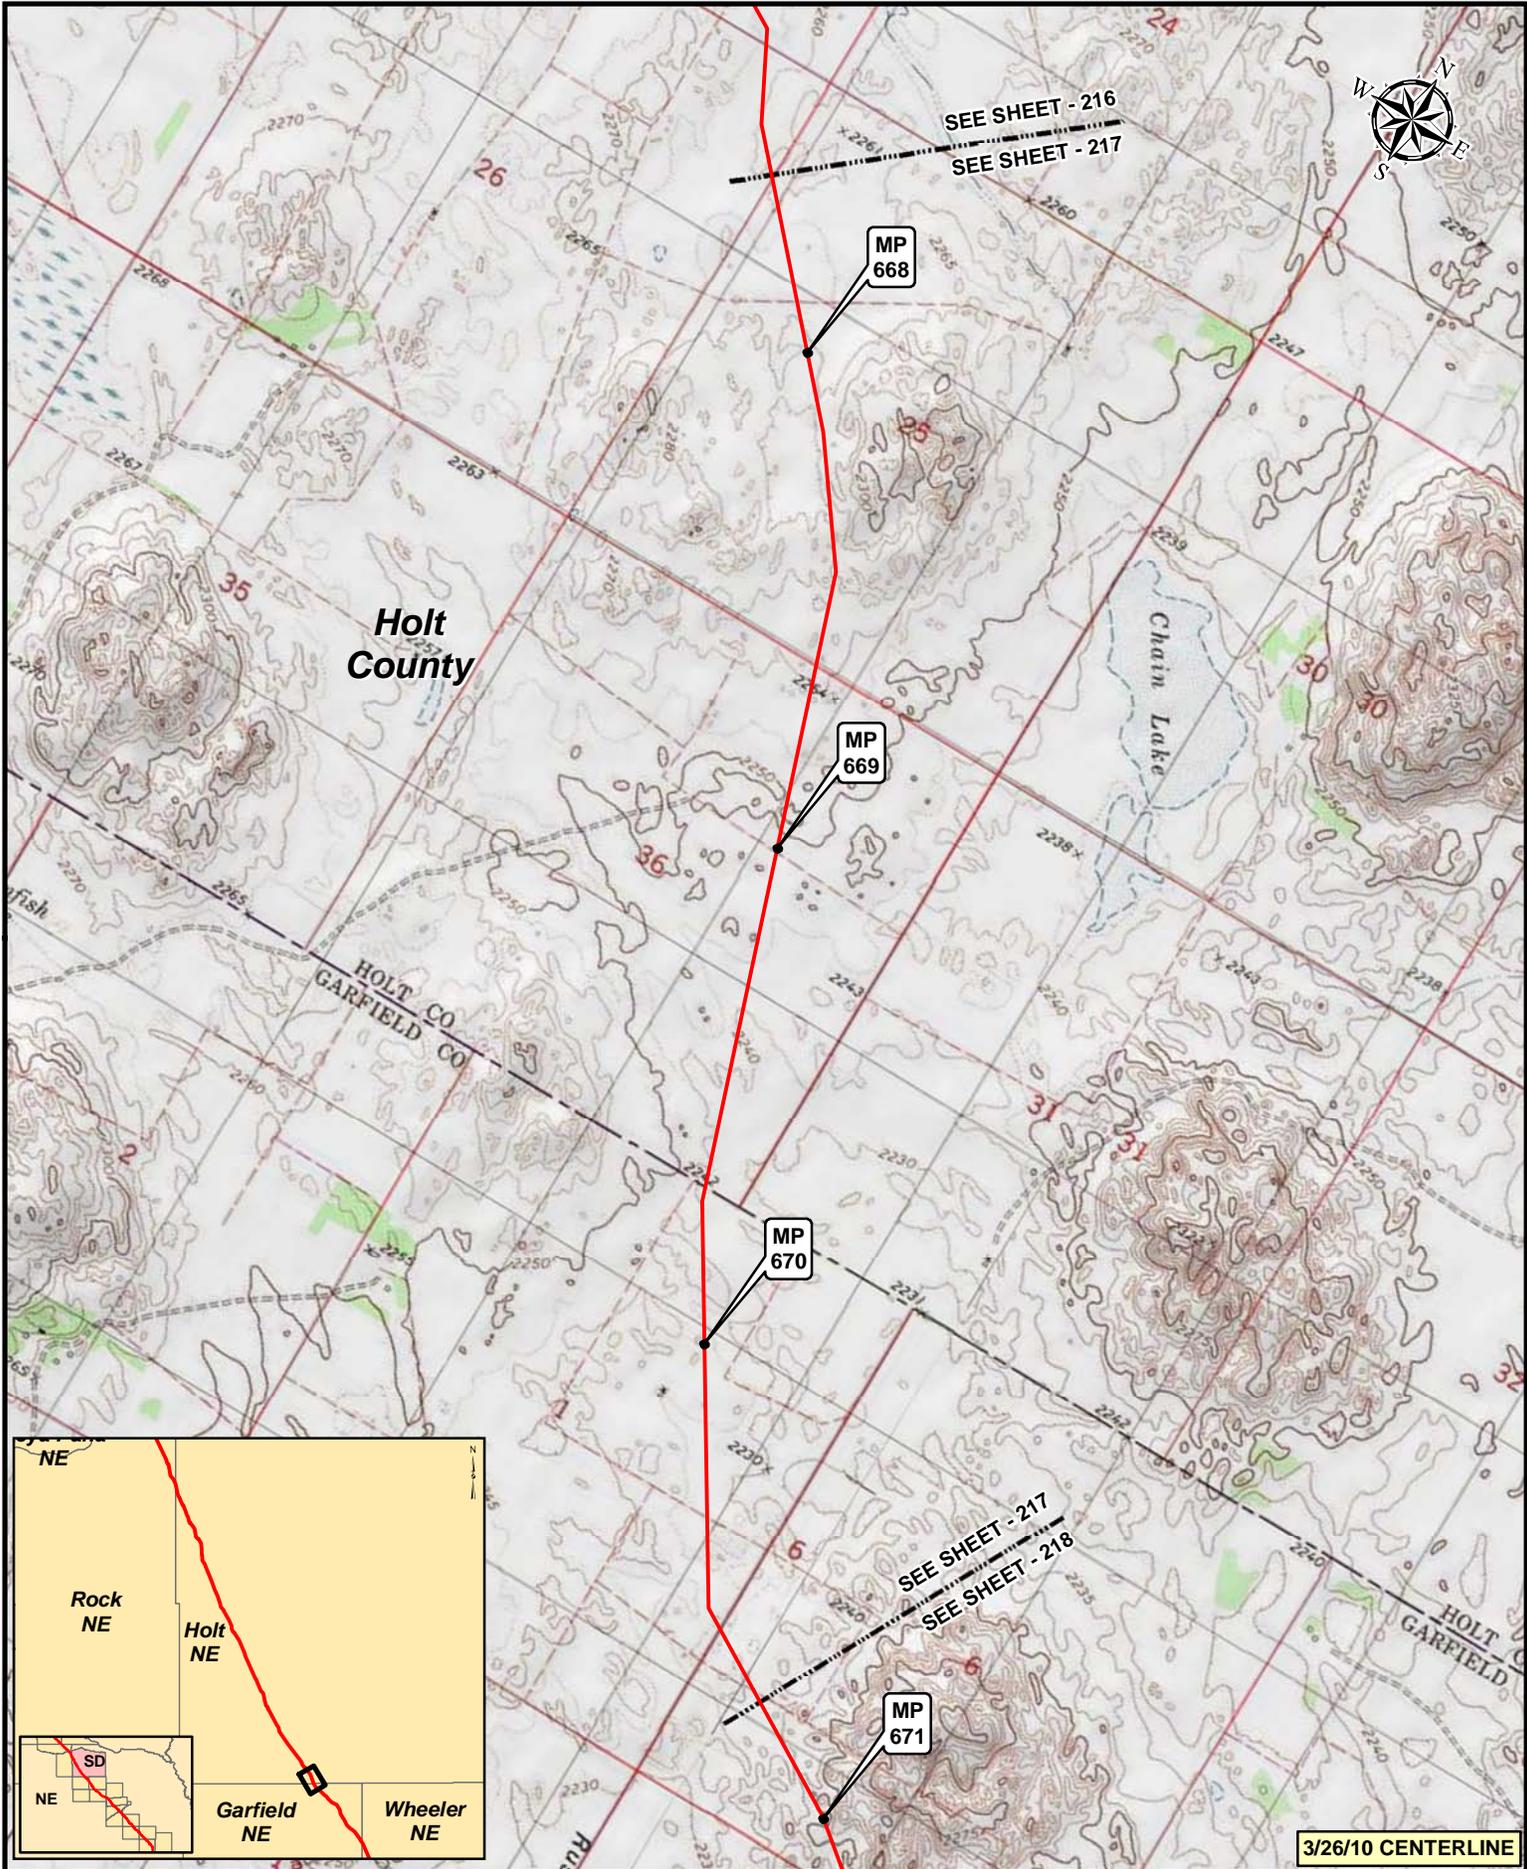

3/26/10 CENTERLINE


Legend

- MILEPOST
- PUMP STATION
- KEystone XL PROJECT
- ⊗ VALVE

NO.	REVISION	DATE	APPR.
2	ISSUED FOR OBS COMMENT SUBMITTAL TO U.S. DEPT. OF STATE (3.26.10 CL)	5.19.10	RG
1	ISSUED FOR SUPPLEMENTAL U.S. DEPT. OF STATE FILING (2.15.09 CL)	7.6.09	RG
0	ISSUED FOR UNITED STATES DEPARTMENT OF STATE (7.31.08 CL)	11.19.08	RG



Prepared by:
Trow ENGINEERING CONSULTANTS INC.

TransCanada
In Business to deliver

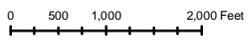

KEYSTONE XL PROJECT
ROUTE SHEETS
MORGAN, MONTANA TO STEELE CITY, NEBRASKA

SCALE	DATE	DRAWN	CHECKED	APPROVED	PROJECT	DRAWING NUMBER	SHEET	REVISION
1:24,000	11.19.08	GS	SS	RG	50388X	XL-31-ML-2002-P-217-Q	217	2

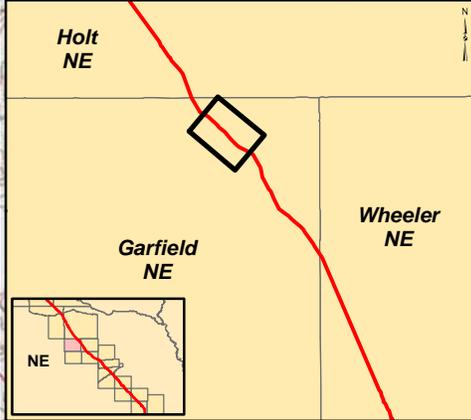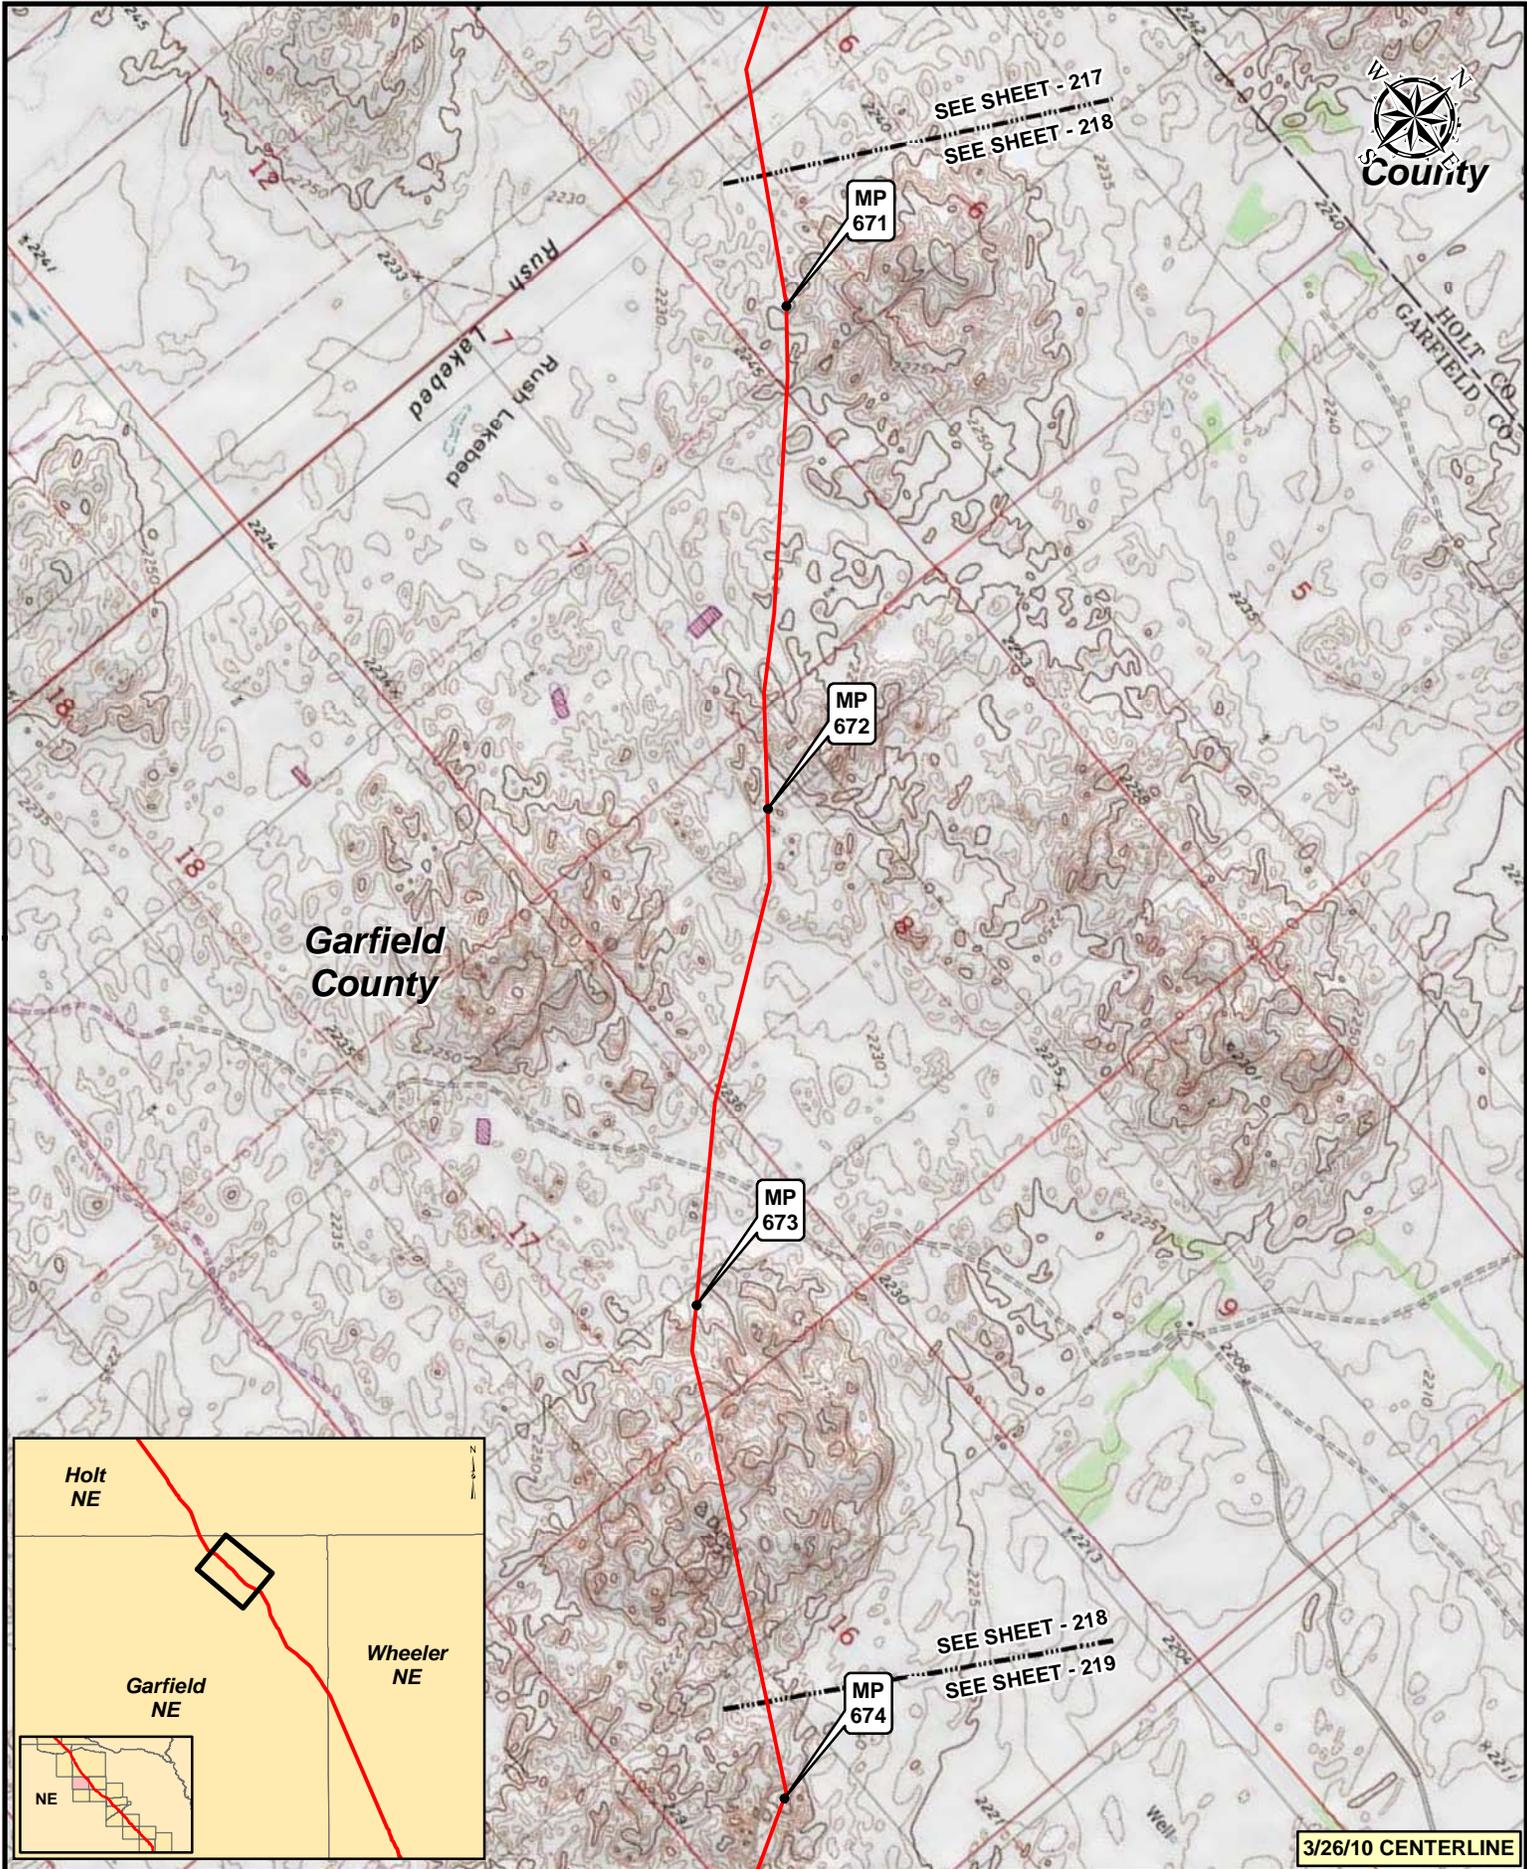


Legend

- MILEPOST
- PUMP STATION
- KEystone XL PROJECT
- ⊗ VALVE

NO.	REVISION	DATE	APPR.
2	ISSUED FOR OBS COMMENT SUBMITTAL TO U.S. DEPT. OF STATE (3.26.10 CL)	5.19.10	RG
1	ISSUED FOR SUPPLEMENTAL U.S. DEPT. OF STATE FILING (2.15.09 CL)	7.6.09	RG
0	ISSUED FOR UNITED STATES DEPARTMENT OF STATE (7.31.08 CL)	11.19.08	RG



Trow ENGINEERING CONSULTANTS INC.

TransCanada
In Business to deliver

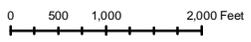

KEYSTONE XL PROJECT
ROUTE SHEETS
MORGAN, MONTANA TO STEELE CITY, NEBRASKA

SCALE	DATE	DRAWN	CHECKED	APPROVED	PROJECT	DRAWING NUMBER	SHEET	REVISION
1:24,000	11.19.08	GS	SS	RG	50388X	XL-31-ML-2002-P-216-C	218	2

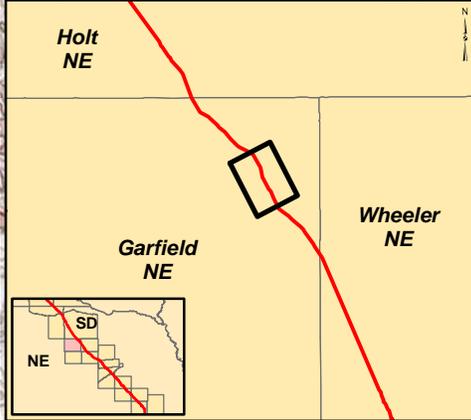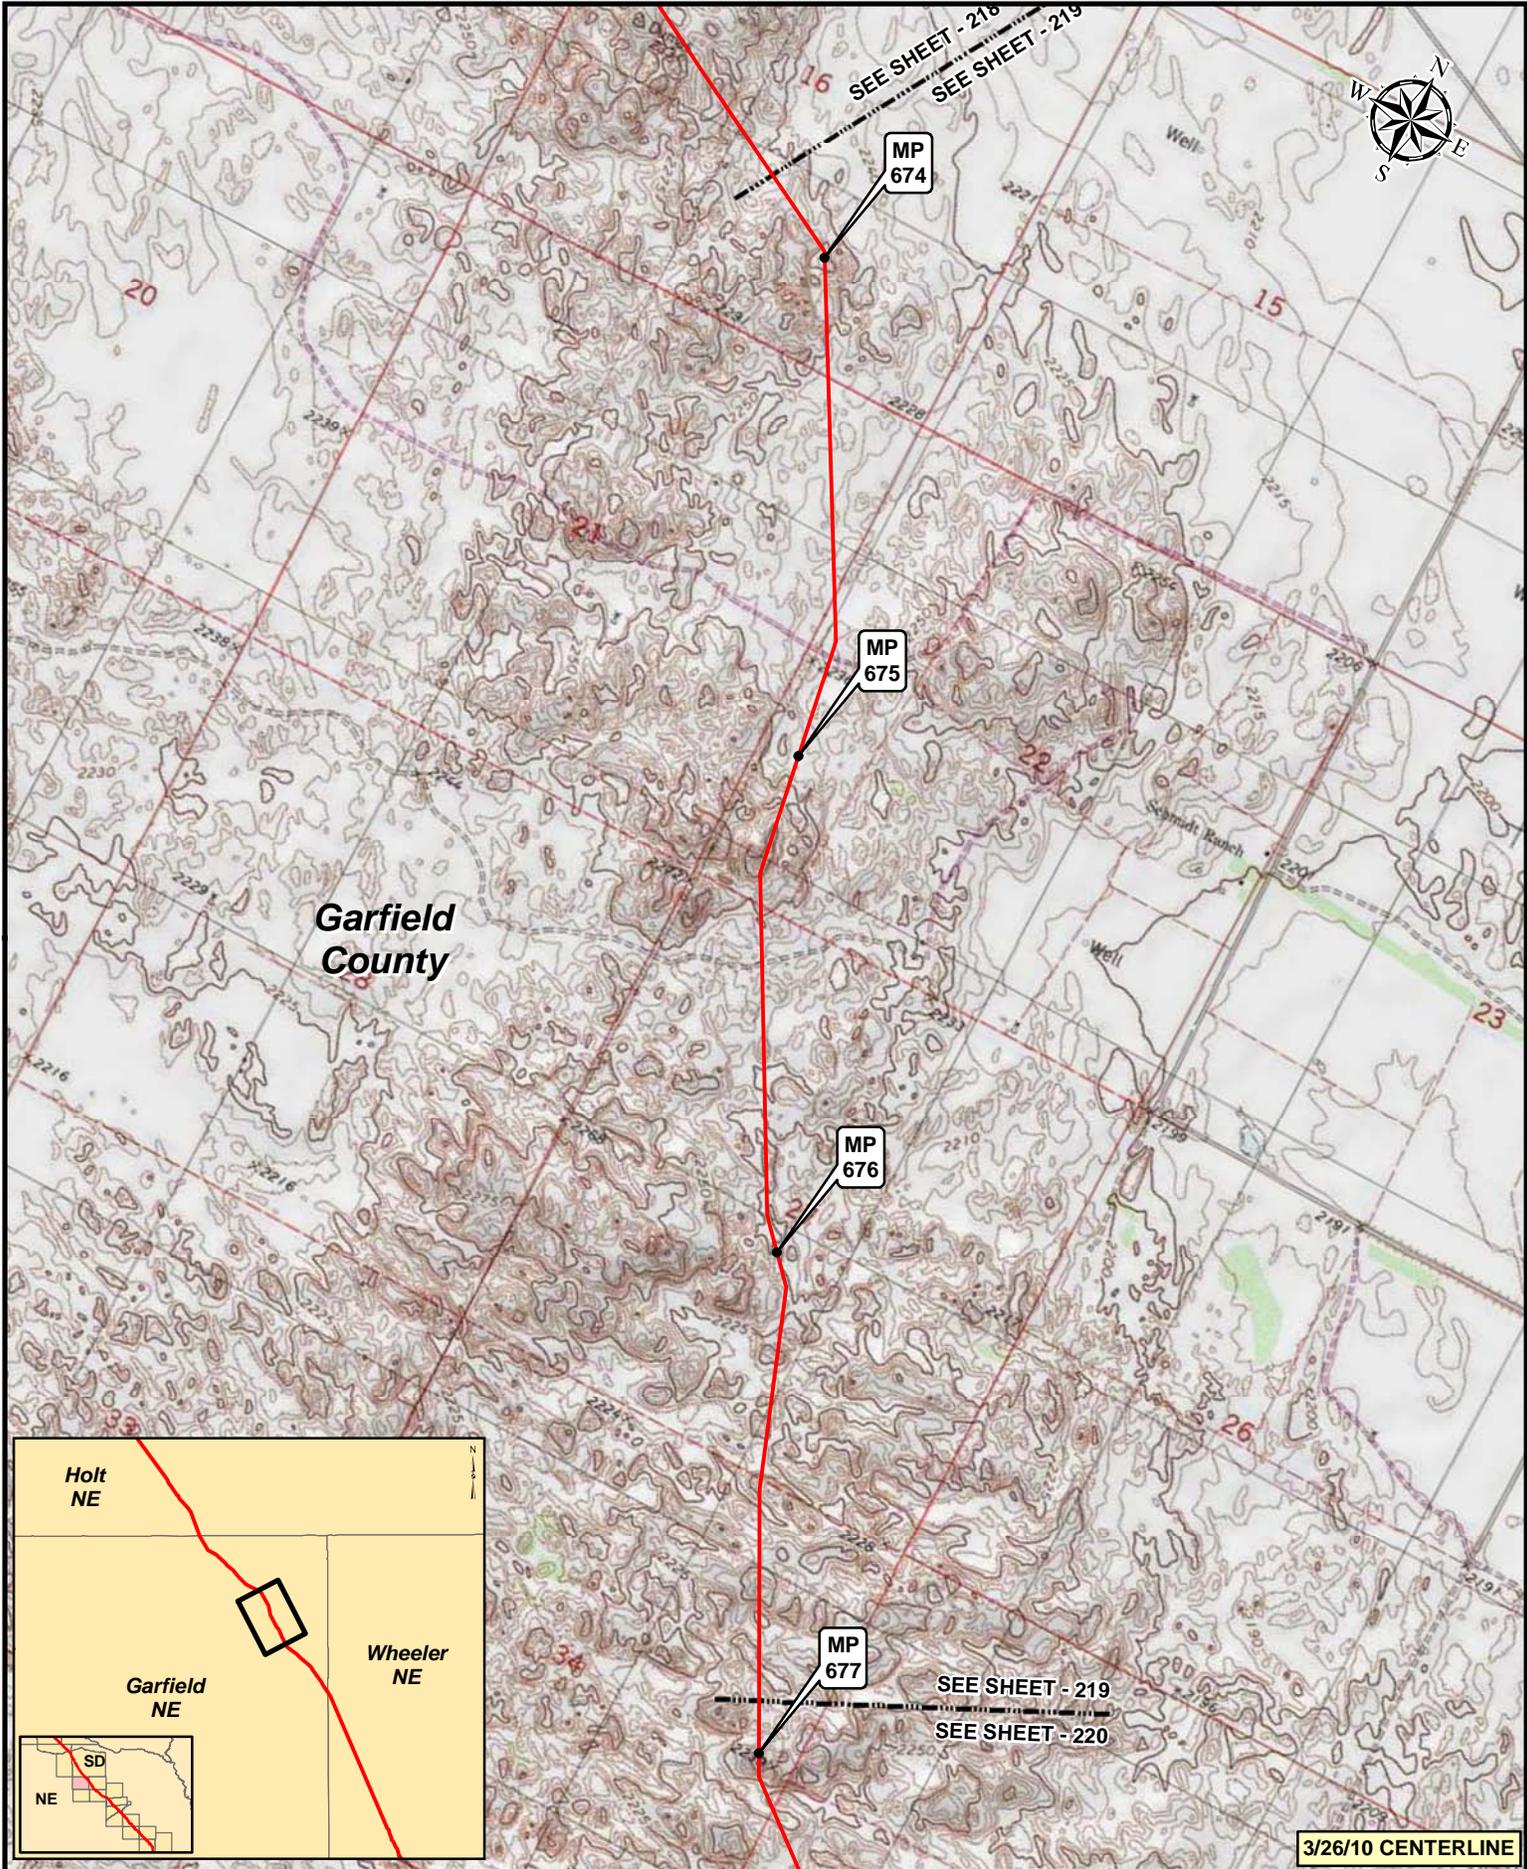


3/26/10 CENTERLINE

Legend

- MILEPOST
- PUMP STATION
- KEYSTONE XL PROJECT
- ⊗ VALVE



NO.	REVISION	DATE	APPR.
2	ISSUED FOR OBS COMMENT SUBMITTAL TO U.S. DEPT. OF STATE (3.26.10 CL)	5.19.10	RG
1	ISSUED FOR SUPPLEMENTAL U.S. DEPT. OF STATE FILING (2.15.09 CL)	7.6.09	RG
0	ISSUED FOR UNITED STATES DEPARTMENT OF STATE (7.31.08 CL)	11.19.08	RG

Prepared by:
Trow ENGINEERING CONSULTANTS INC.

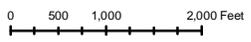

**KEYSTONE XL PROJECT
ROUTE SHEETS
MORGAN, MONTANA TO STEELE CITY, NEBRASKA**

SCALE	DATE	DRAWN	CHECKED	APPROVED	PROJECT:	DRAWING NUMBER	SHEET	REVISION
1:24000	11.19.08	GS	SS	RG	50388X	XL-31-ML-2002-P-219-Q	219	2

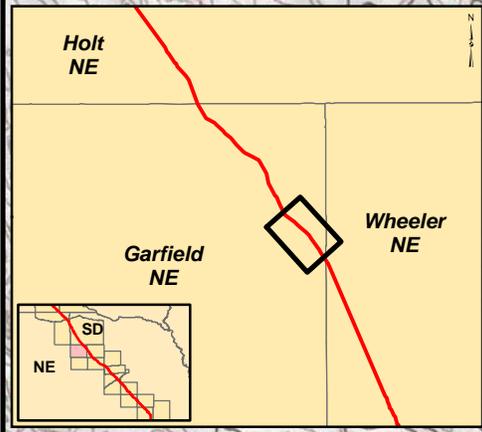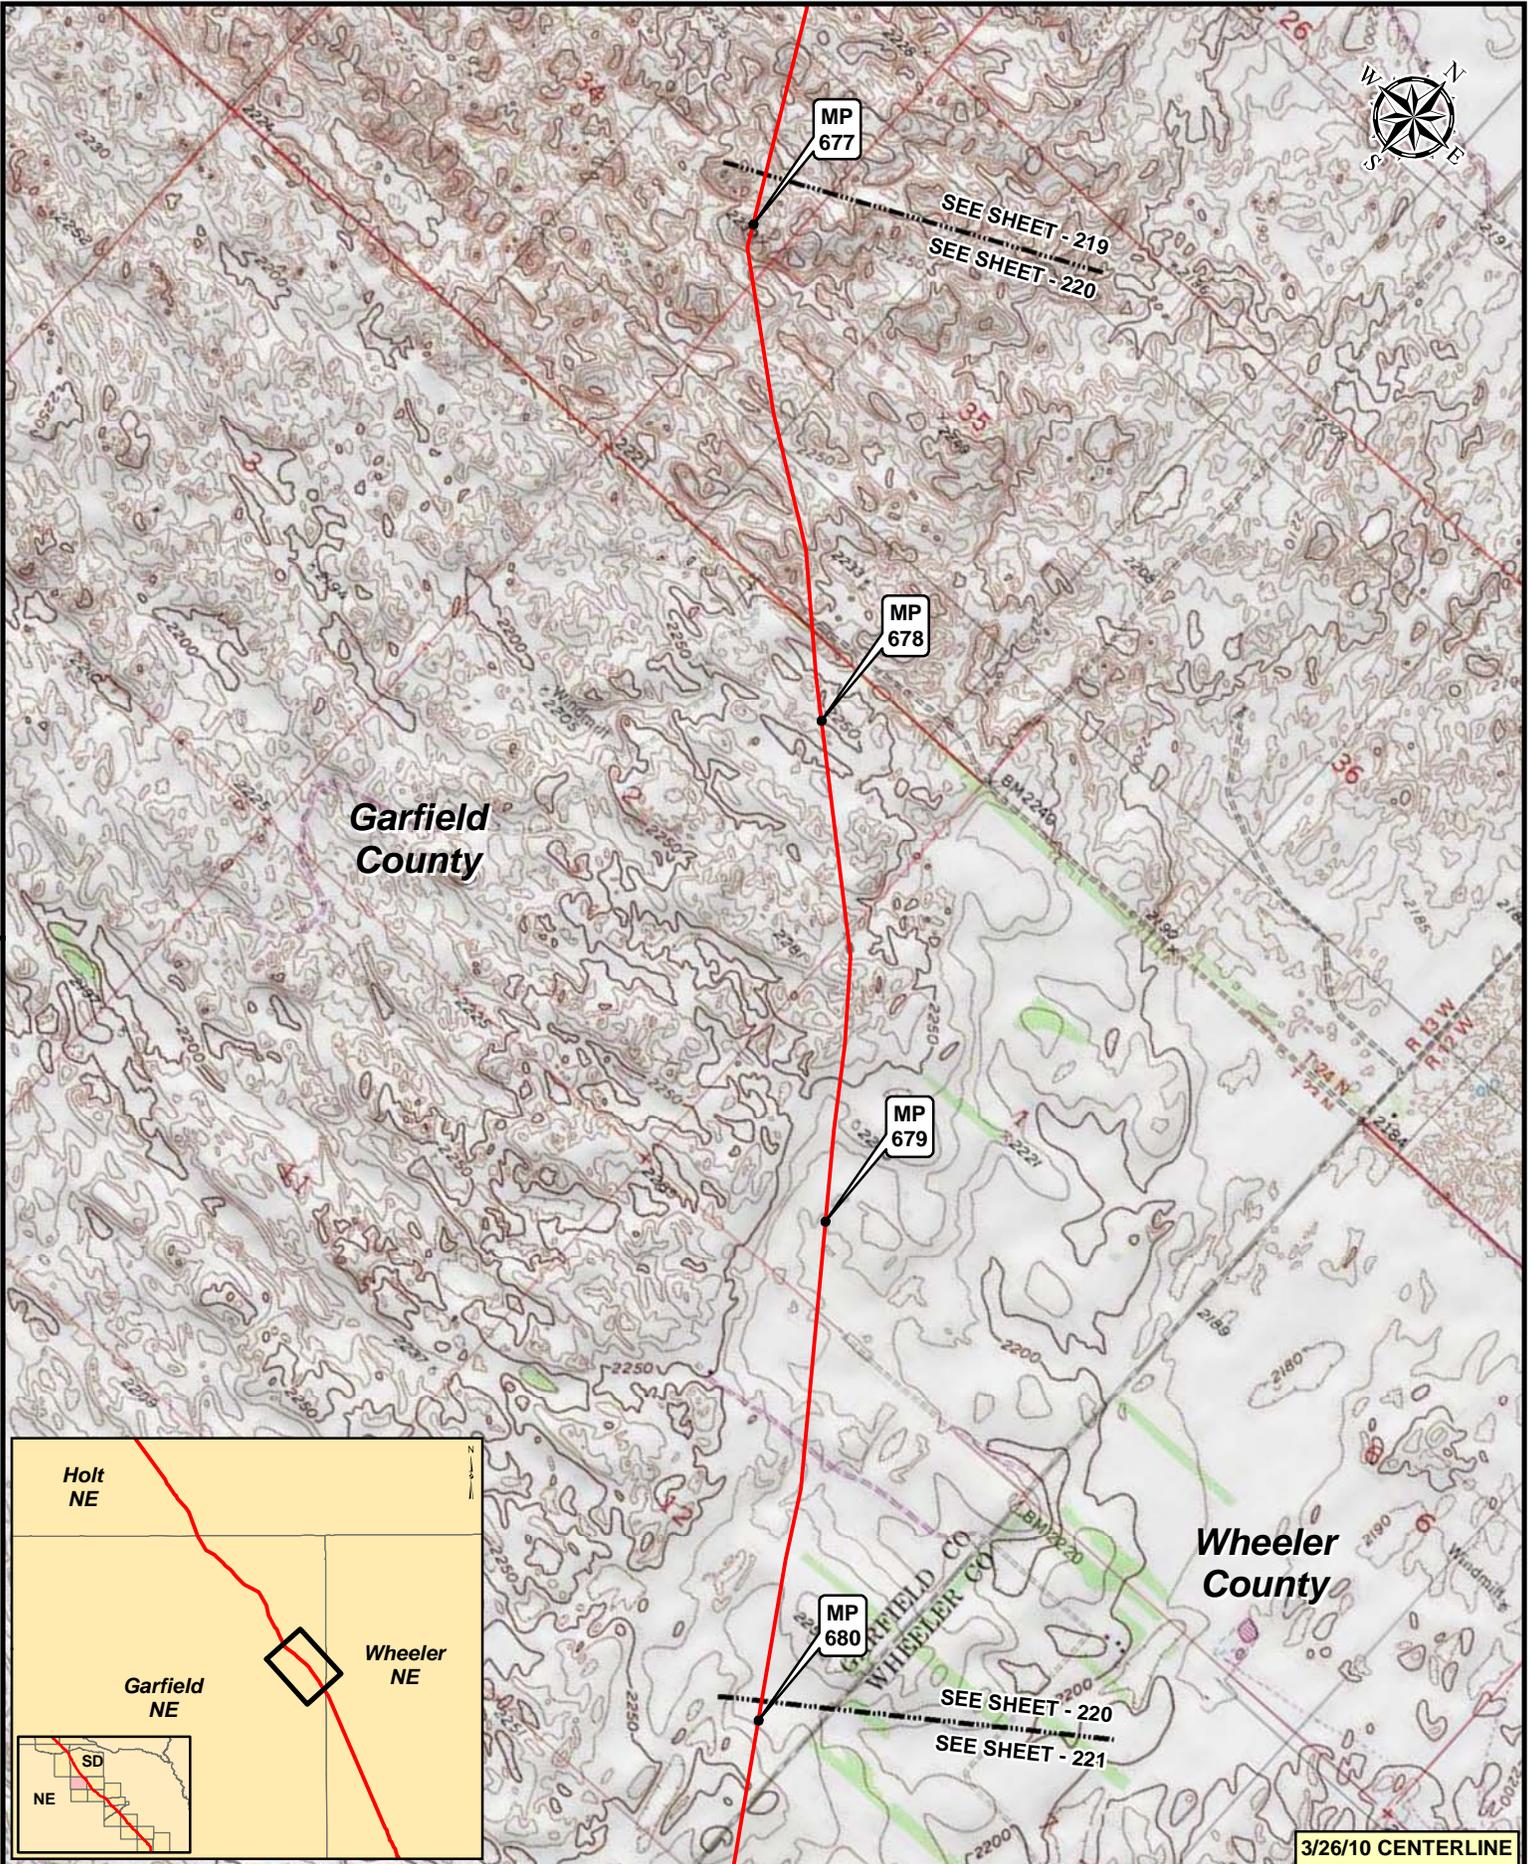


3/26/10 CENTERLINE

Legend

- MILEPOST
- PUMP STATION
- KEystone XL PROJECT
- ⊗ VALVE


NO.	REVISION	DATE	APPR.
2	ISSUED FOR OBS COMMENT SUBMITTAL TO U.S. DEPT. OF STATE (3.26.10 CL)	5.19.10	RG
1	ISSUED FOR SUPPLEMENTAL U.S. DEPT. OF STATE FILING (2.15.09 CL)	7.6.09	RG
0	ISSUED FOR UNITED STATES DEPARTMENT OF STATE (7.31.08 CL)	11.19.08	RG

Prepared by:
Trow TROW ENGINEERING CONSULTANTS INC.

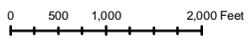

**KEYSTONE XL PROJECT
ROUTE SHEETS
MORGAN, MONTANA TO STEELE CITY, NEBRASKA**

SCALE	DATE	DRAWN	CHECKED	APPROVED	PROJECT:	DRAWING NUMBER	SHEET	REVISION
1:24000	11.19.08	GS	SS	RG	50388X	XL-31-ML-2002-P-220-C	220	2

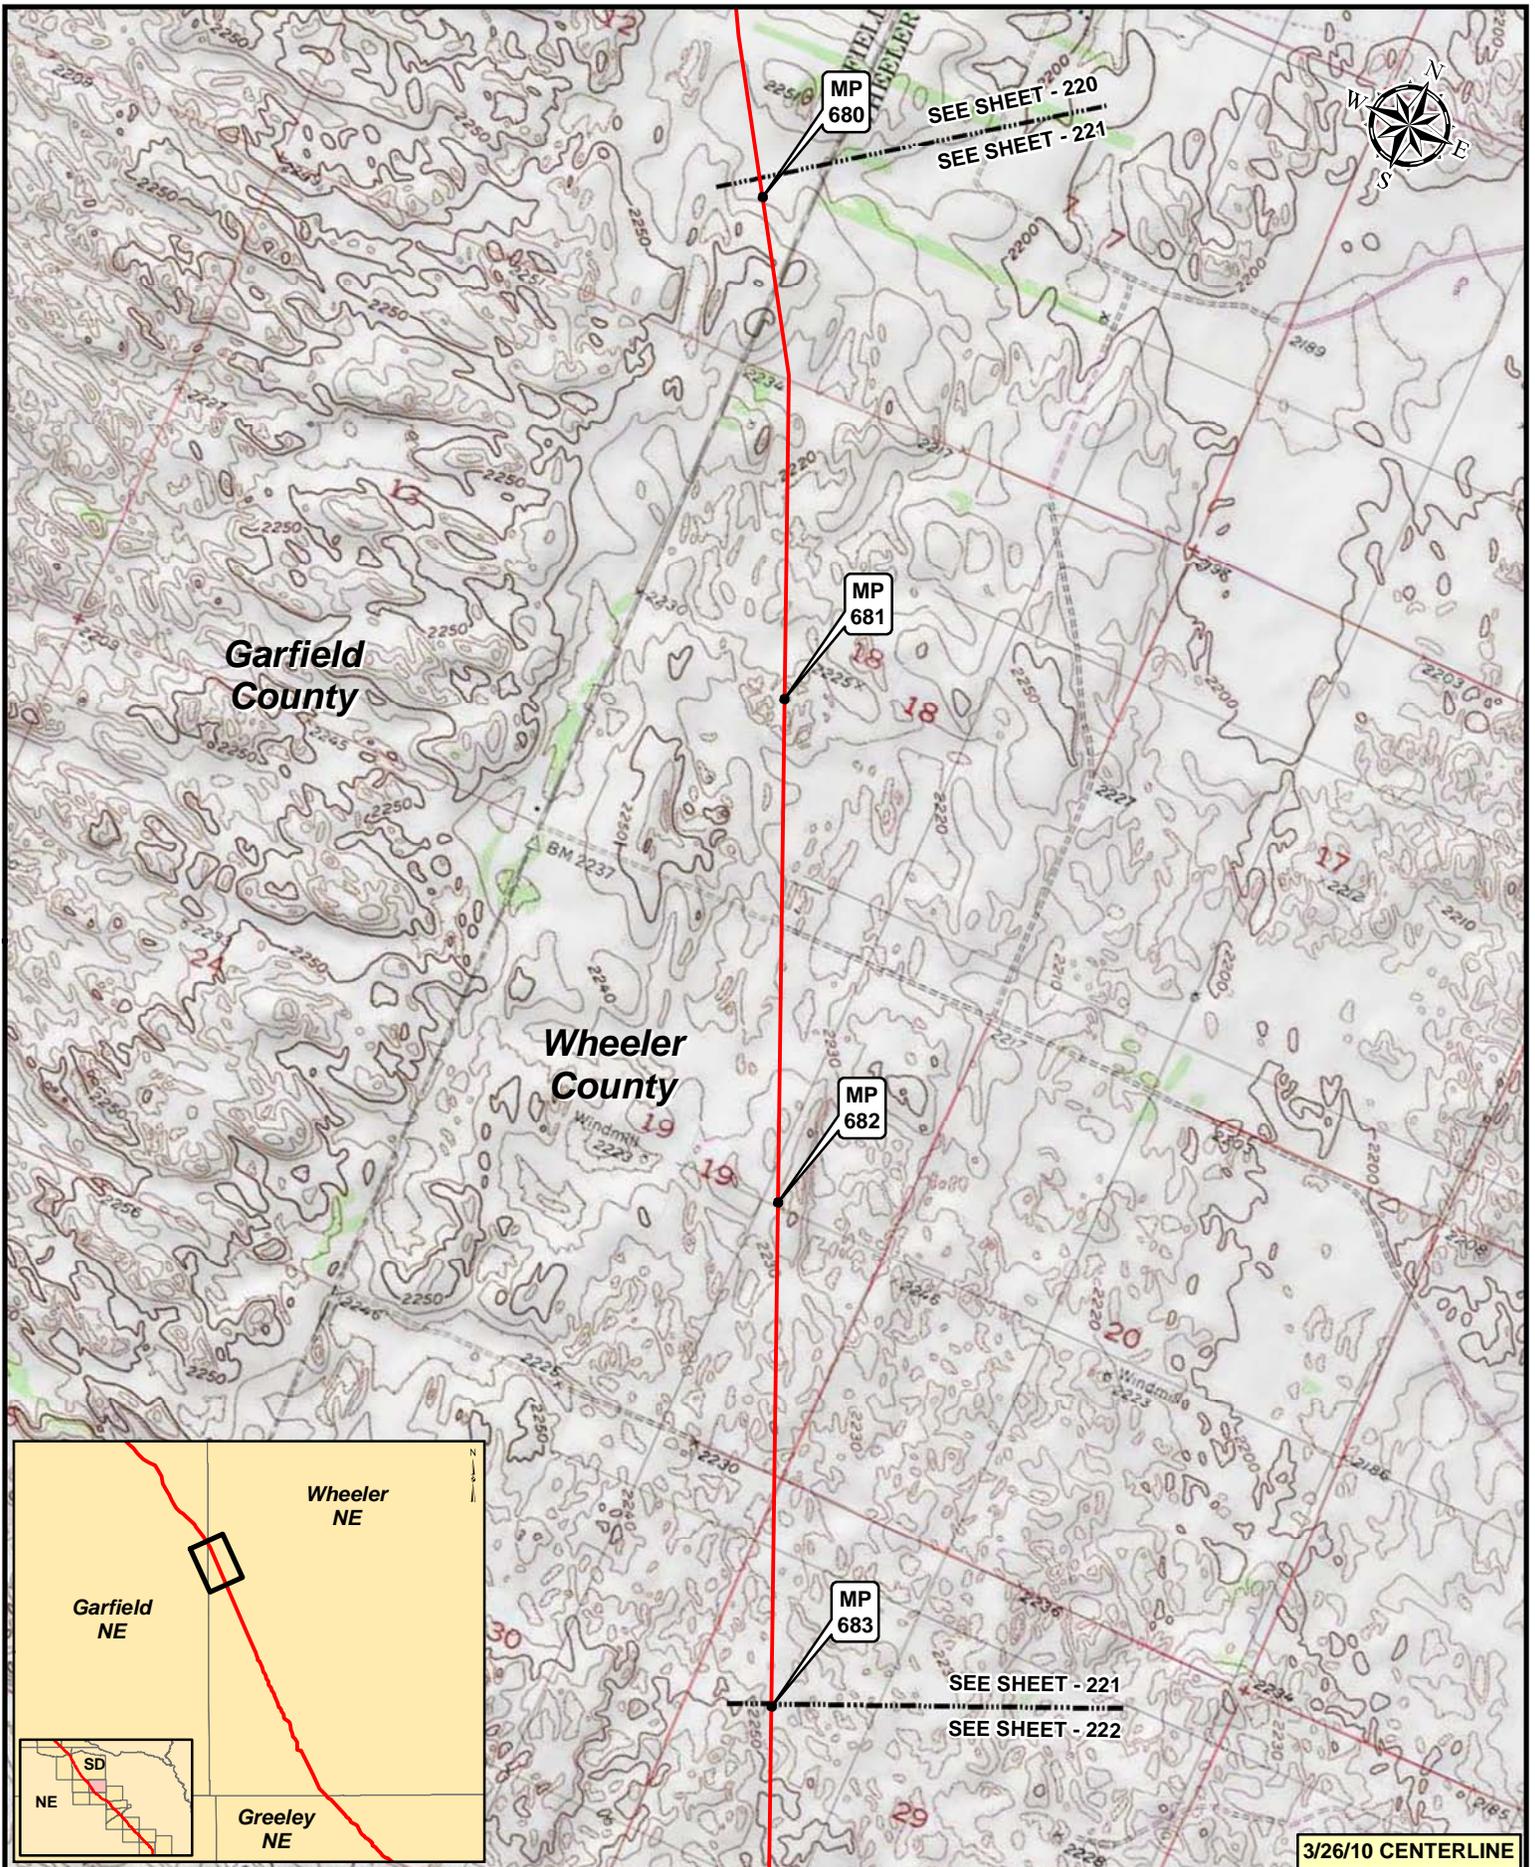

NO.	REVISION	DATE	APPR.
2	ISSUED FOR OBS COMMENT SUBMITTAL TO U.S. DEPT. OF STATE (3.26.10 CL)	5.19.10	RG
1	ISSUED FOR SUPPLEMENTAL U.S. DEPT. OF STATE FILING (2.15.09 CL)	7.6.09	RG
0	ISSUED FOR UNITED STATES DEPARTMENT OF STATE (7.31.08 CL)	11.19.08	RG

NO.	REVISION	DATE	APPR.
2	ISSUED FOR OBS COMMENT SUBMITTAL TO U.S. DEPT. OF STATE (3.26.10 CL)	5.19.10	RG
1	ISSUED FOR SUPPLEMENTAL U.S. DEPT. OF STATE FILING (2.15.09 CL)	7.6.09	RG
0	ISSUED FOR UNITED STATES DEPARTMENT OF STATE (7.31.08 CL)	11.19.08	RG

Trow ENGINEERING CONSULTANTS INC.
 TransCanada
 KEystone XL PROJECT ROUTE SHEETS
 MORGAN, MONTANA TO STEELE CITY, NEBRASKA

0 500 1,000 2,000 Feet
 SCALE DATE DRAWN CHECKED APPROVED PROJECT: DRAWING NUMBER SHEET REVISION
 1:24000 11.19.08 GS SS RG 50388X XL-31-ML-2002-P-221-C 221 2

Garfield County



MP 683

SEE SHEET - 221

SEE SHEET - 222

MP 684


MP 685

MP 686

SEE SHEET - 222

SEE SHEET - 223

Wheeler County

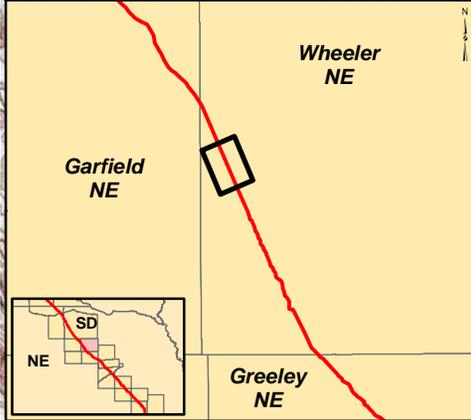


3/26/10 CENTERLINE

Legend

- MILEPOST
- PUMP STATION
- KEYSTONE XL PROJECT
- ⊗ VALVE


NO.	REVISION	DATE	APPR.
2	ISSUED FOR OBS COMMENT SUBMITTAL TO U.S. DEPT. OF STATE (3.26.10 CL)	5.19.10	RG
1	ISSUED FOR SUPPLEMENTAL U.S. DEPT. OF STATE FILING (2.15.09 CL)	7.6.09	RG
0	ISSUED FOR UNITED STATES DEPARTMENT OF STATE (7.31.08 CL)	11.19.08	RG

Trow ENGINEERING CONSULTANTS INC.

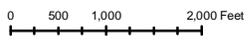

**KEYSTONE XL PROJECT
ROUTE SHEETS
MORGAN, MONTANA TO STEELE CITY, NEBRASKA**

SCALE	DATE	DRAWN	CHECKED	APPROVED	PROJECT:	DRAWING NUMBER	SHEET	REVISION
1:24000	11.19.08	GS	SS	RG	50388X	XL-31-ML-2002-P-222-Q	222	2

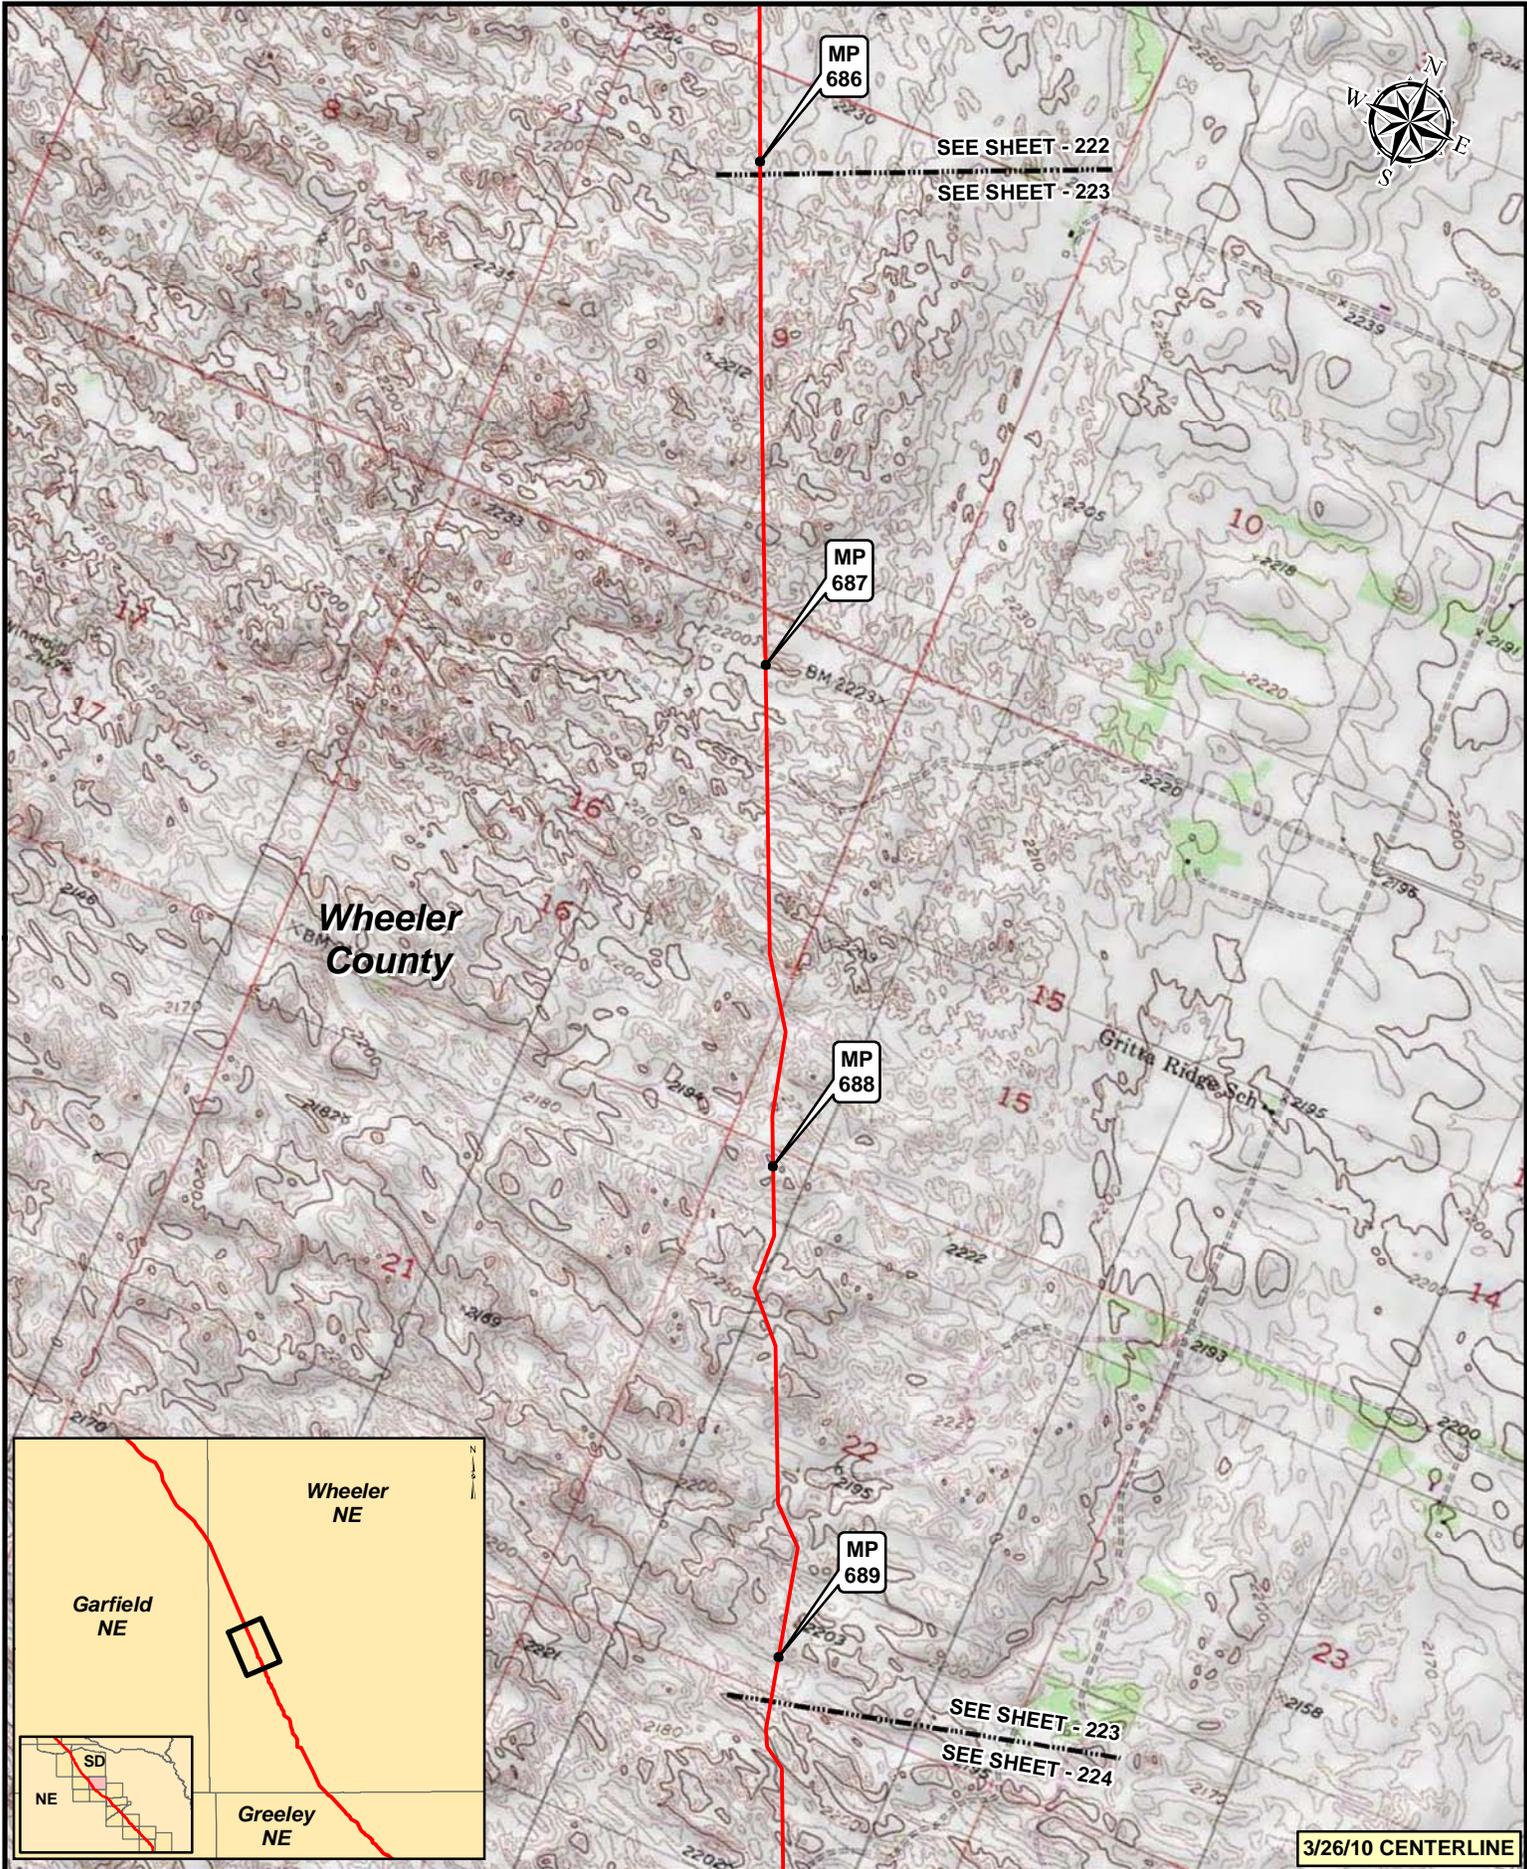

Legend

- MILEPOST
- PUMP STATION
- KEystone XL PROJECT
- ⊗ VALVE


NO.	REVISION	DATE	APPR.
2	ISSUED FOR OBS COMMENT SUBMITTAL TO U.S. DEPT. OF STATE (3.26.10 CL)	5.19.10	RG
1	ISSUED FOR SUPPLEMENTAL U.S. DEPT. OF STATE FILING (2.15.09 CL)	7.6.09	RG
0	ISSUED FOR UNITED STATES DEPARTMENT OF STATE (7.31.08 CL)	11.19.08	RG

Trow ENGINEERING CONSULTANTS INC.

TransCanada
 In Business to deliver
KEystone XL PROJECT
ROUTE SHEETS
MORGAN, MONTANA TO STEELE CITY, NEBRASKA

PROJECT:	DRAWING NUMBER:	SHEET:	REVISION:
50388X	XL-31-ML-2002-P-223-Q	223	2

3/26/10 CENTERLINE

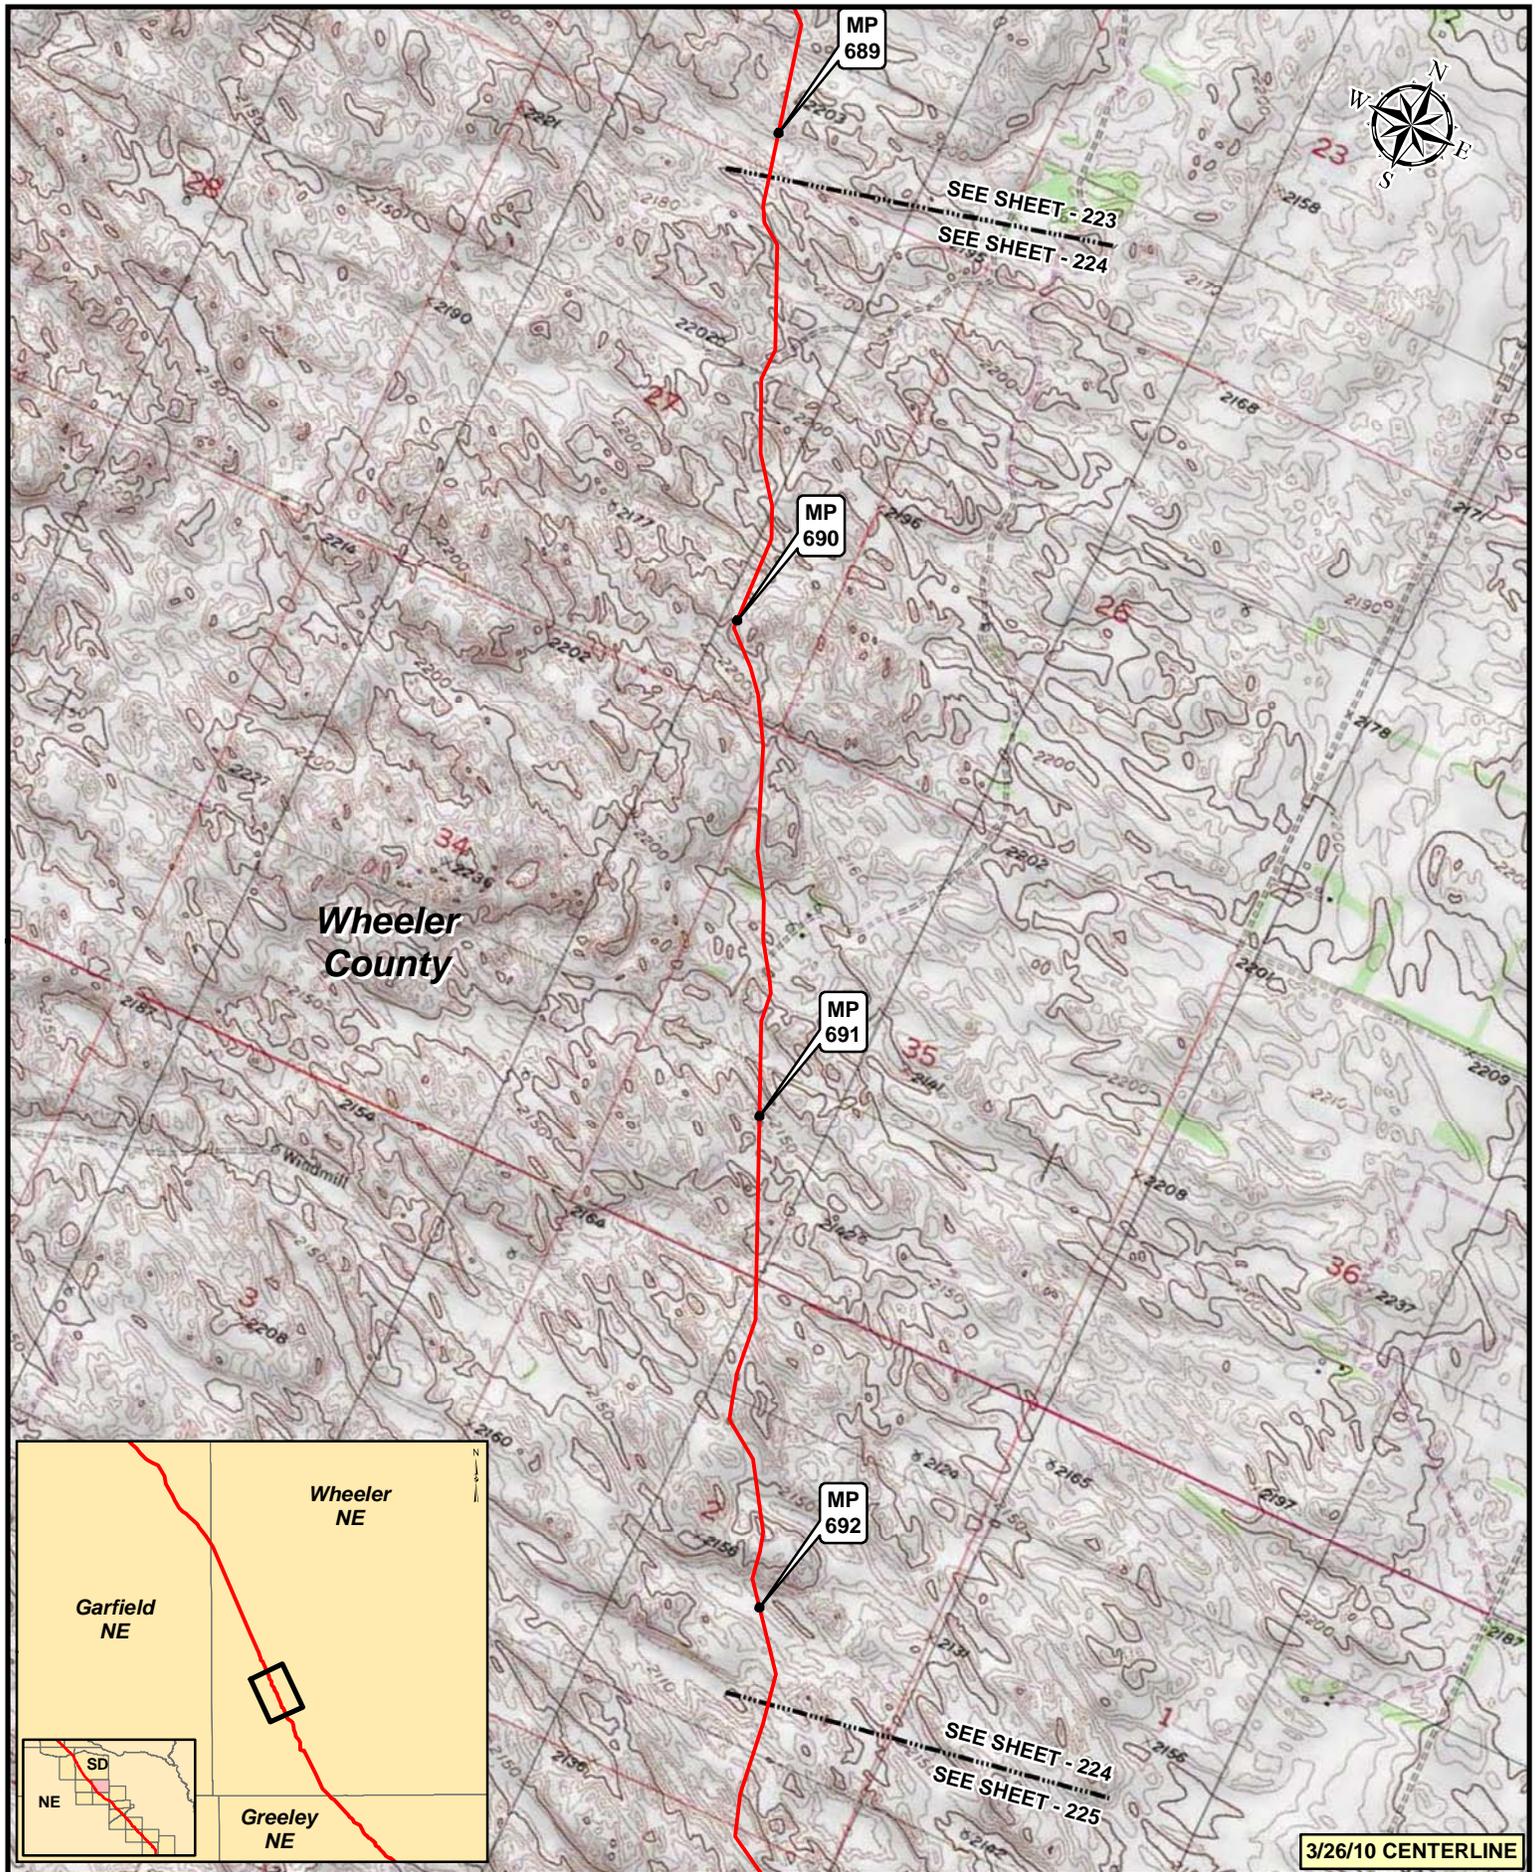

Wheeler
County

Wheeler
NE

Garfield
NE

Greeley
NE

3/26/10 CENTERLINE


Legend

- MILEPOST
- PUMP STATION
- KEYSTONE XL PROJECT
- ⊗ VALVE

NO.	REVISION	DATE	APPR.
2	ISSUED FOR OBS COMMENT SUBMITTAL TO U.S. DEPT. OF STATE (3.26.10 CL)	5.19.10	RG
1	ISSUED FOR SUPPLEMENTAL U.S. DEPT. OF STATE FILING (2.15.09 CL)	7.6.09	RG
0	ISSUED FOR UNITED STATES DEPARTMENT OF STATE (7.31.08 CL)	11.19.08	RG

SCALE	DATE	DRAWN	CHECKED	APPROVED
1:24000	11.19.08	GS	SS	RG

KEYSTONE XL PROJECT ROUTE SHEETS MORGAN, MONTANA TO STEELE CITY, NEBRASKA							
PROJECT:	DRAWING NUMBER:	SHEET:	REVISION:				
50388X	XL-31-ML-2002-P-224-C	224	2				

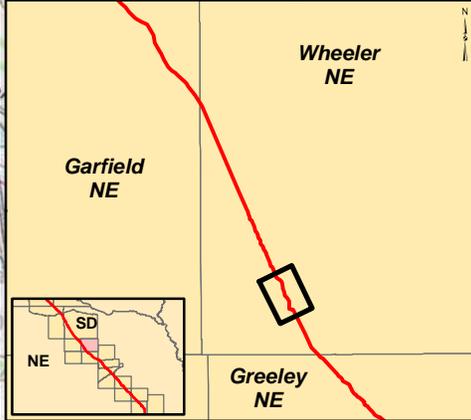

3/26/10 CENTERLINE

Legend

- MILEPOST
- PUMP STATION
- KEYSTONE XL PROJECT
- ⊗ VALVE

NO.	REVISION	DATE	APPR.
2	ISSUED FOR OBS COMMENT SUBMITTAL TO U.S. DEPT. OF STATE (3.26.10 CL)	5.19.10	RG
1	ISSUED FOR SUPPLEMENTAL U.S. DEPT. OF STATE FILING (2.15.09 CL)	7.6.09	RG
0	ISSUED FOR UNITED STATES DEPARTMENT OF STATE (7.31.08 CL)	11.19.08	RG



Prepared by:
Trow ENGINEERING CONSULTANTS INC.

TransCanada
In Business to deliver

0	500	1,000	2,000
Feet			

KEYSTONE XL PROJECT ROUTE SHEETS MORGAN, MONTANA TO STEELE CITY, NEBRASKA			
PROJECT:	DRAWING NUMBER	SHEET	REVISION
50388X	XL-31-ML-2002-P-225-C	225	2

SCALE	DATE	DRAWN	CHECKED	APPROVED
1:24000	11.19.08	GS	SS	RG

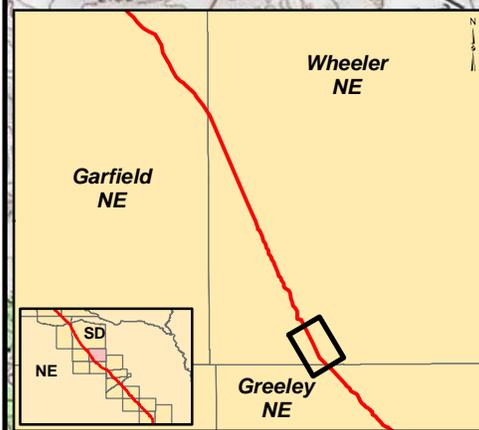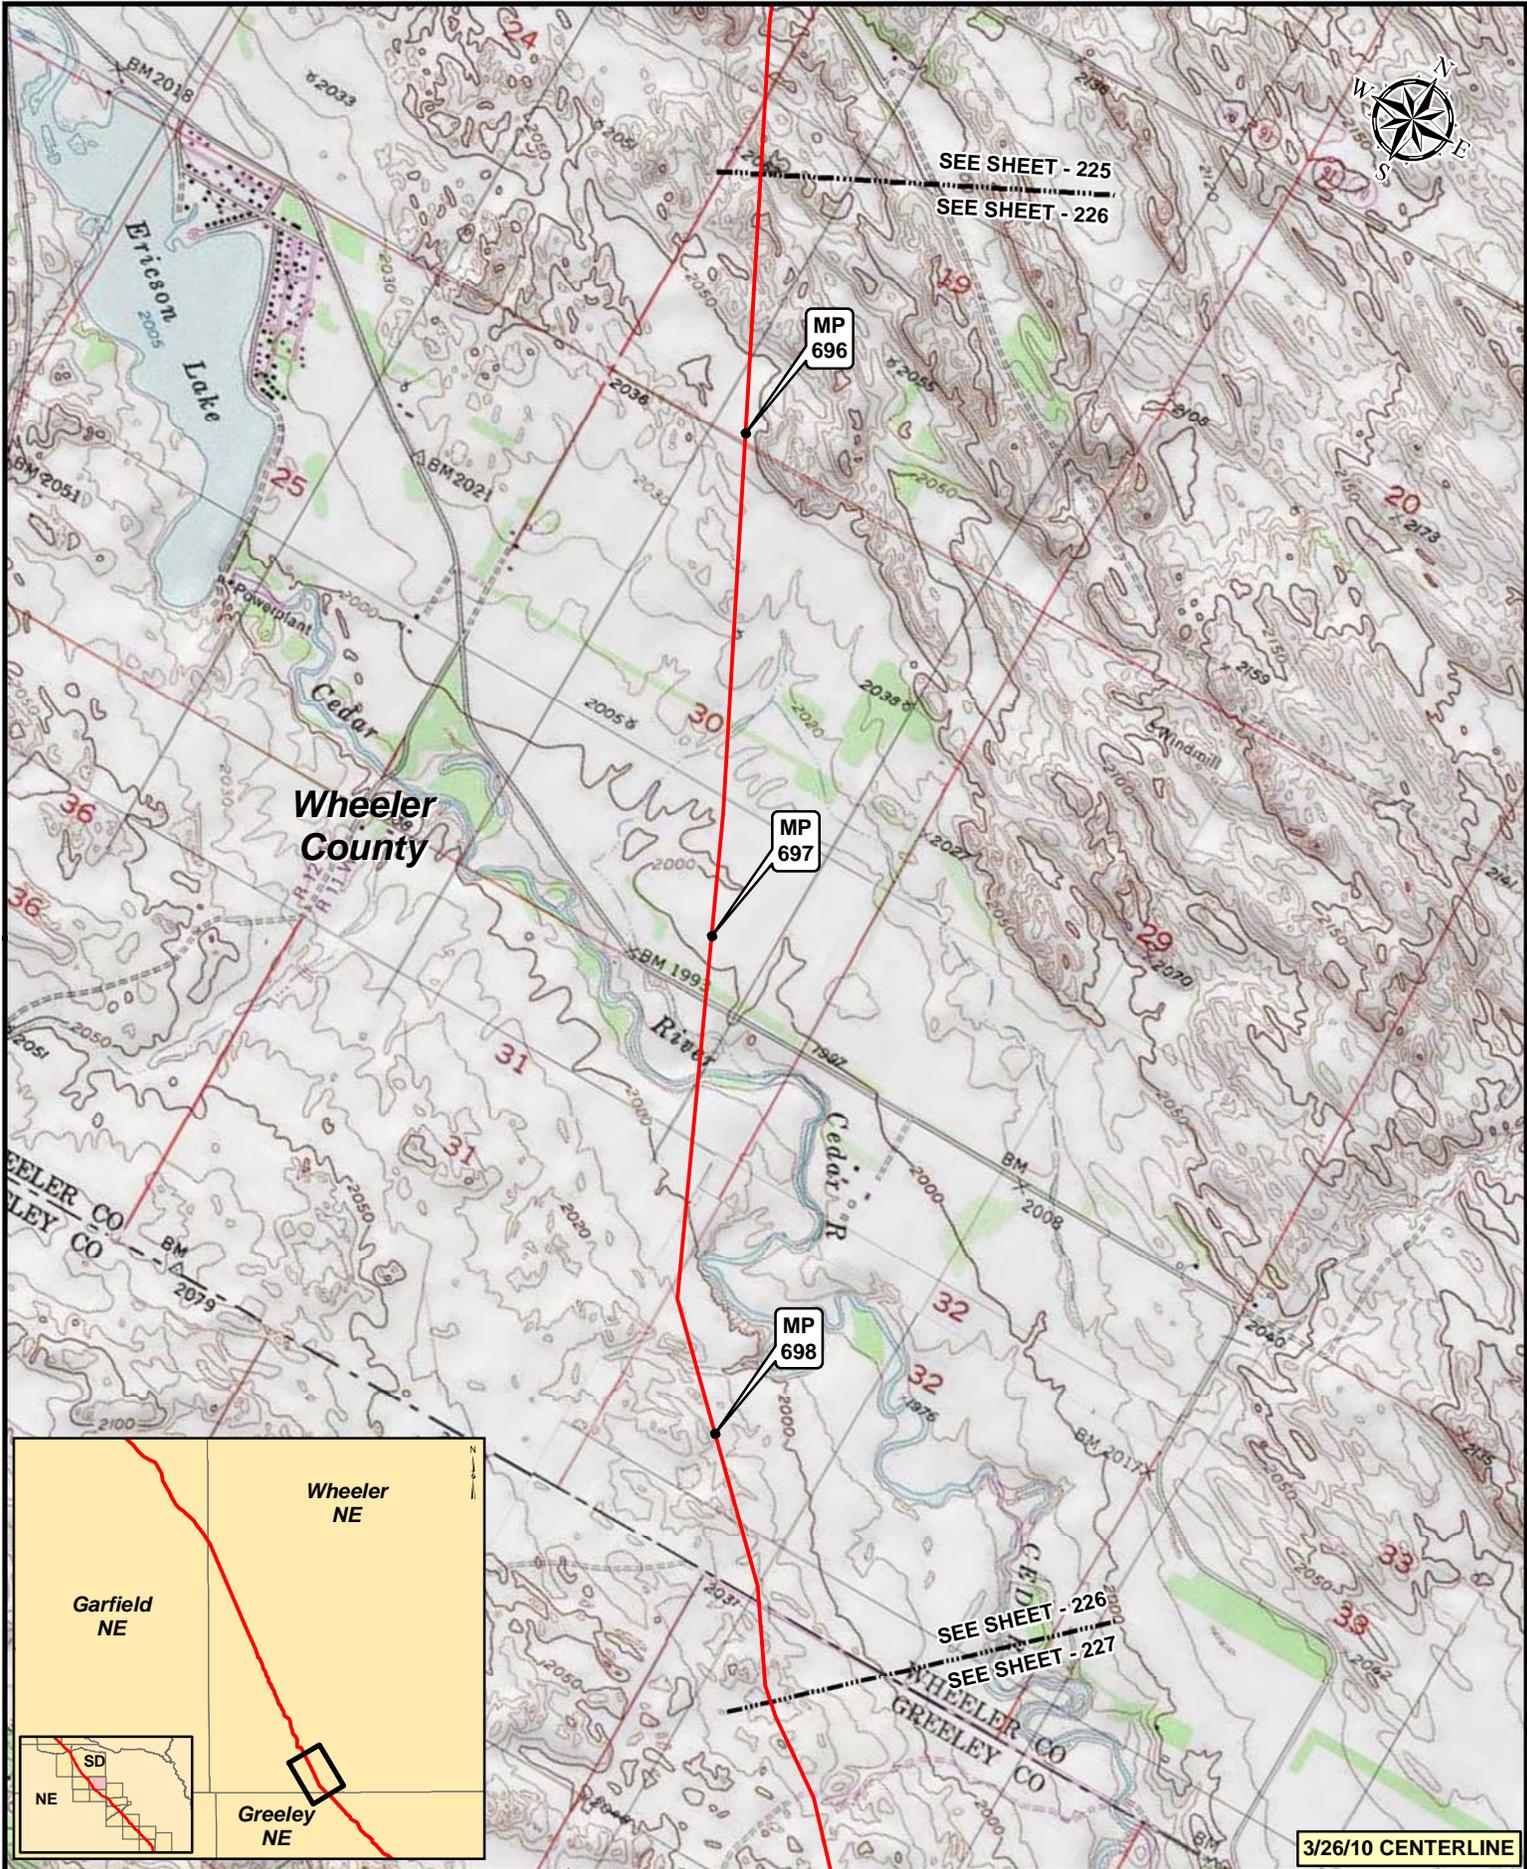

Legend	
● MILEPOST	■ PUMP STATION
— KEystone XL PROJECT	⊗ VALVE

NO.	REVISION	DATE	APPR.
2	ISSUED FOR OBS COMMENT SUBMITTAL TO U.S. DEPT. OF STATE (3.26.10 CL)	5.19.10	RG
1	ISSUED FOR SUPPLEMENTAL U.S. DEPT. OF STATE FILING (2.15.09 CL)	7.6.09	RG
0	ISSUED FOR UNITED STATES DEPARTMENT OF STATE (7.31.08 CL)	11.19.08	RG

Trow ENGINEERING CONSULTANTS INC.

TransCanada
In Business to deliver



0 500 1,000 2,000 Feet

SCALE DATE DRAWN CHECKED APPROVED PROJECT: DRAWING NUMBER SHEET REVISION

1:24000	11.19.08	GS	SS	RG	50388X	XL-31-ML-2002-P-226-C	226	2
---------	----------	----	----	----	--------	-----------------------	-----	---

KEYSTONE XL PROJECT
ROUTE SHEETS
MORGAN, MONTANA TO STEELE CITY, NEBRASKA

3/26/10 CENTERLINE

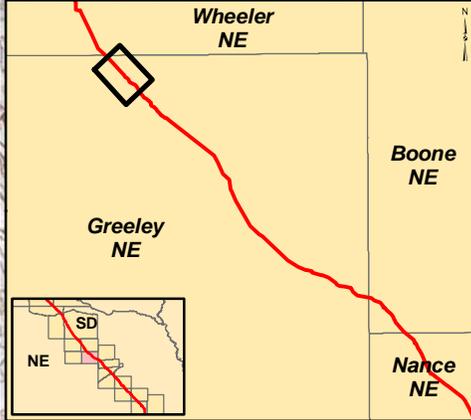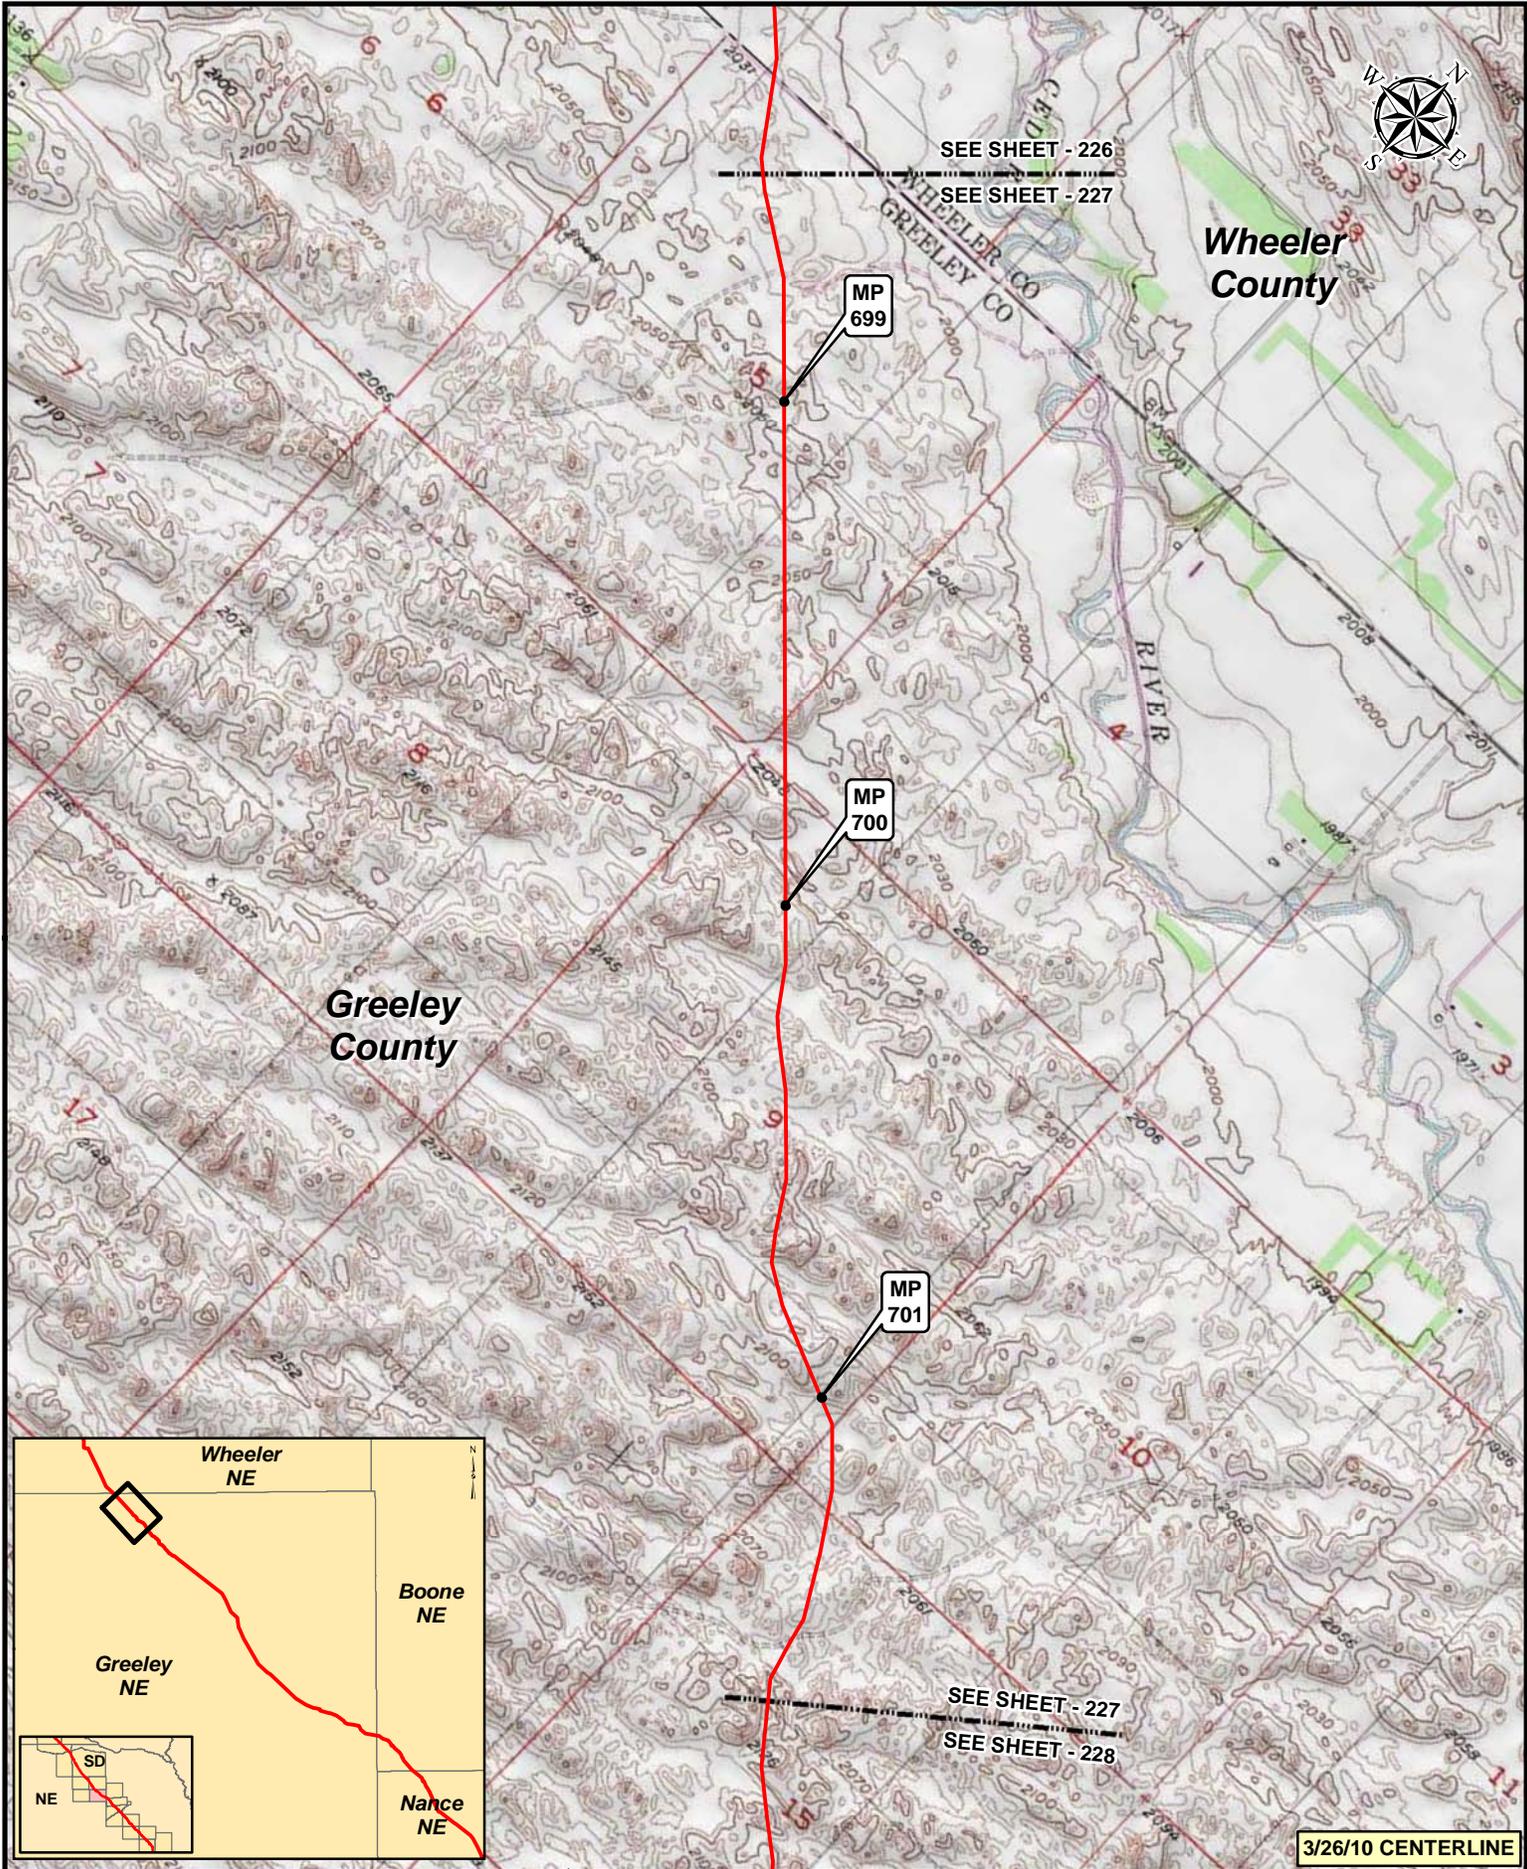


Legend

- MILEPOST
- PUMP STATION
- KEystone XL PROJECT
- ⊗ VALVE

NO.	REVISION	DATE	APPR.
2	ISSUED FOR OBS COMMENT SUBMITTAL TO U.S. DEPT. OF STATE (3.26.10 CL)	5.19.10	RG
1	ISSUED FOR SUPPLEMENTAL U.S. DEPT. OF STATE FILING (2.15.09 CL)	7.6.09	RG
0	ISSUED FOR UNITED STATES DEPARTMENT OF STATE (7.31.08 CL)	11.19.08	RG


Prepared by:
Trow TROW ENGINEERING CONSULTANTS INC.

TransCanada
In Business to deliver

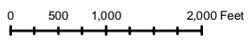

**KEYSTONE XL PROJECT
ROUTE SHEETS
MORGAN, MONTANA TO STEELE CITY, NEBRASKA**


SCALE	DATE	DRAWN	CHECKED	APPROVED	PROJECT	DRAWING NUMBER	SHEET	REVISION
1:24,000	11.19.08	GS	SS	RG	50388X	XL-31-ML-2002-P-227-Q	227	2

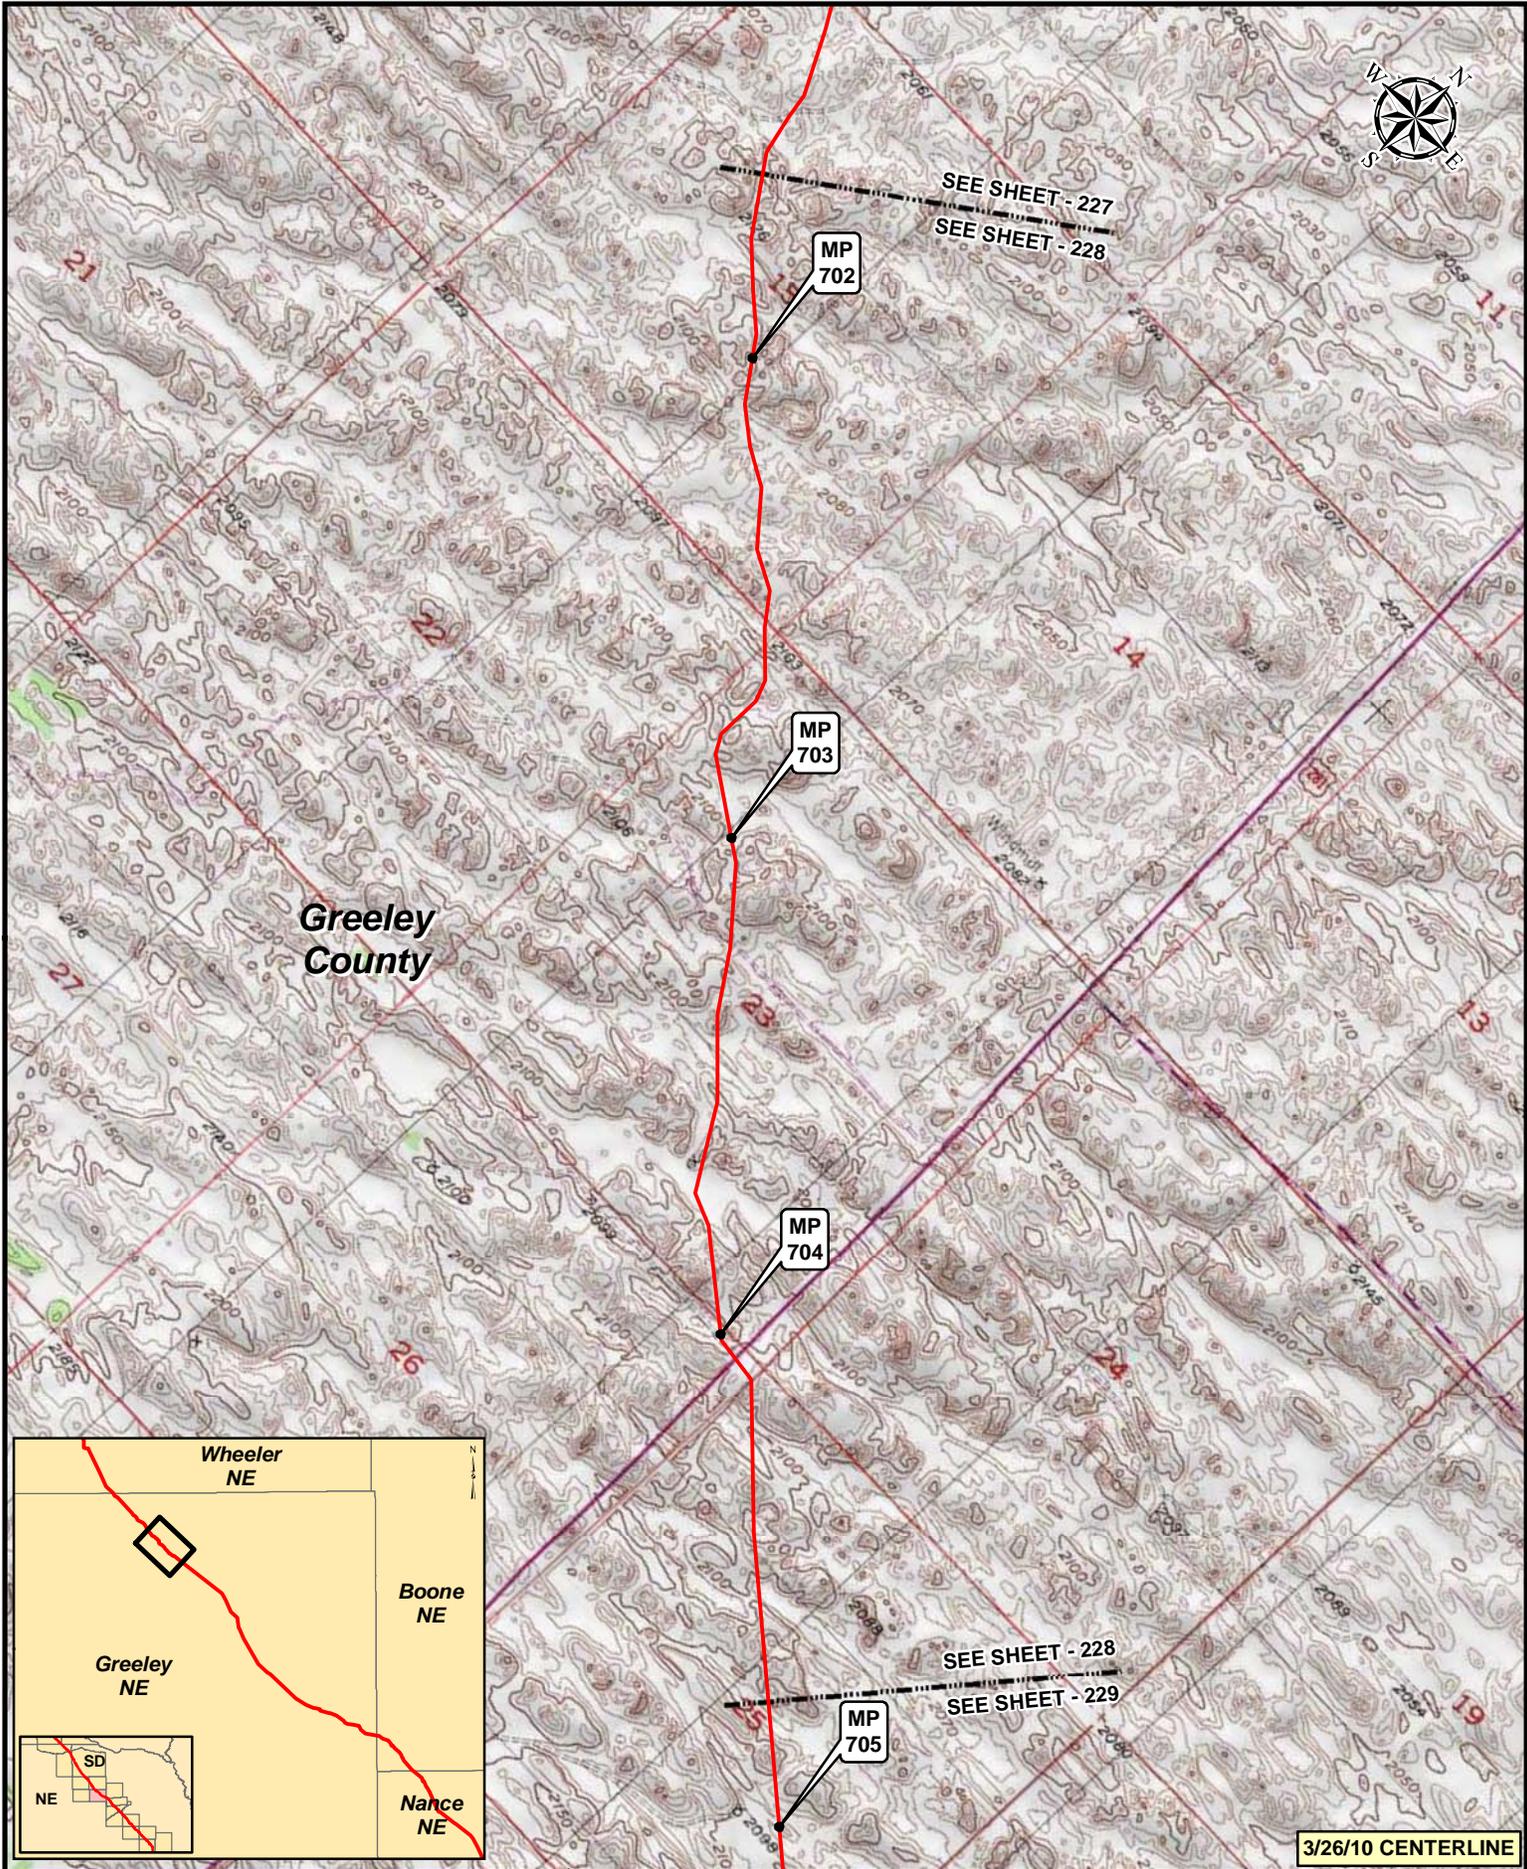

SEE SHEET - 227
SEE SHEET - 228

SEE SHEET - 228
SEE SHEET - 229

Greeley
County

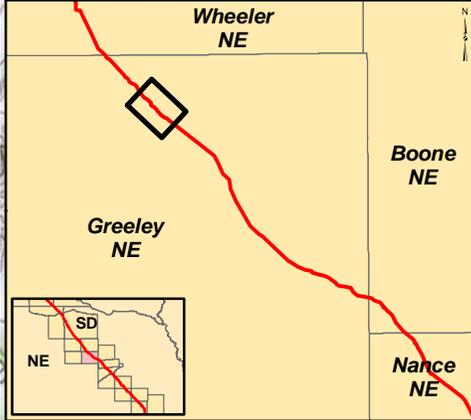


3/26/10 CENTERLINE

Legend

- MILEPOST
- PUMP STATION
- KEystone XL PROJECT
- ⊗ VALVE



NO.	REVISION	DATE	APPR.
2	ISSUED FOR OBS COMMENT SUBMITTAL TO U.S. DEPT. OF STATE (3.26.10 CL)	5.19.10	RG
1	ISSUED FOR SUPPLEMENTAL U.S. DEPT. OF STATE FILING (2.15.09 CL)	7.6.09	RG
0	ISSUED FOR UNITED STATES DEPARTMENT OF STATE (7.31.08 CL)	11.19.08	RG

Trow ENGINEERING CONSULTANTS INC.

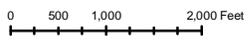

KEYSTONE XL PROJECT
ROUTE SHEETS
MORGAN, MONTANA TO STEELE CITY, NEBRASKA

SCALE	DATE	DRAWN	CHECKED	APPROVED	PROJECT:	DRAWING NUMBER	SHEET	REVISION
1:24000	11.19.08	GS	SS	RG	50388X	XL-31-ML-2002-P-228-C	228	2

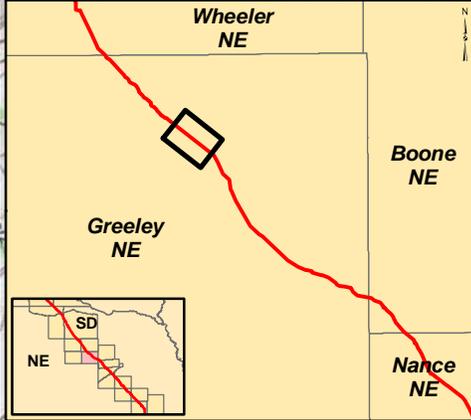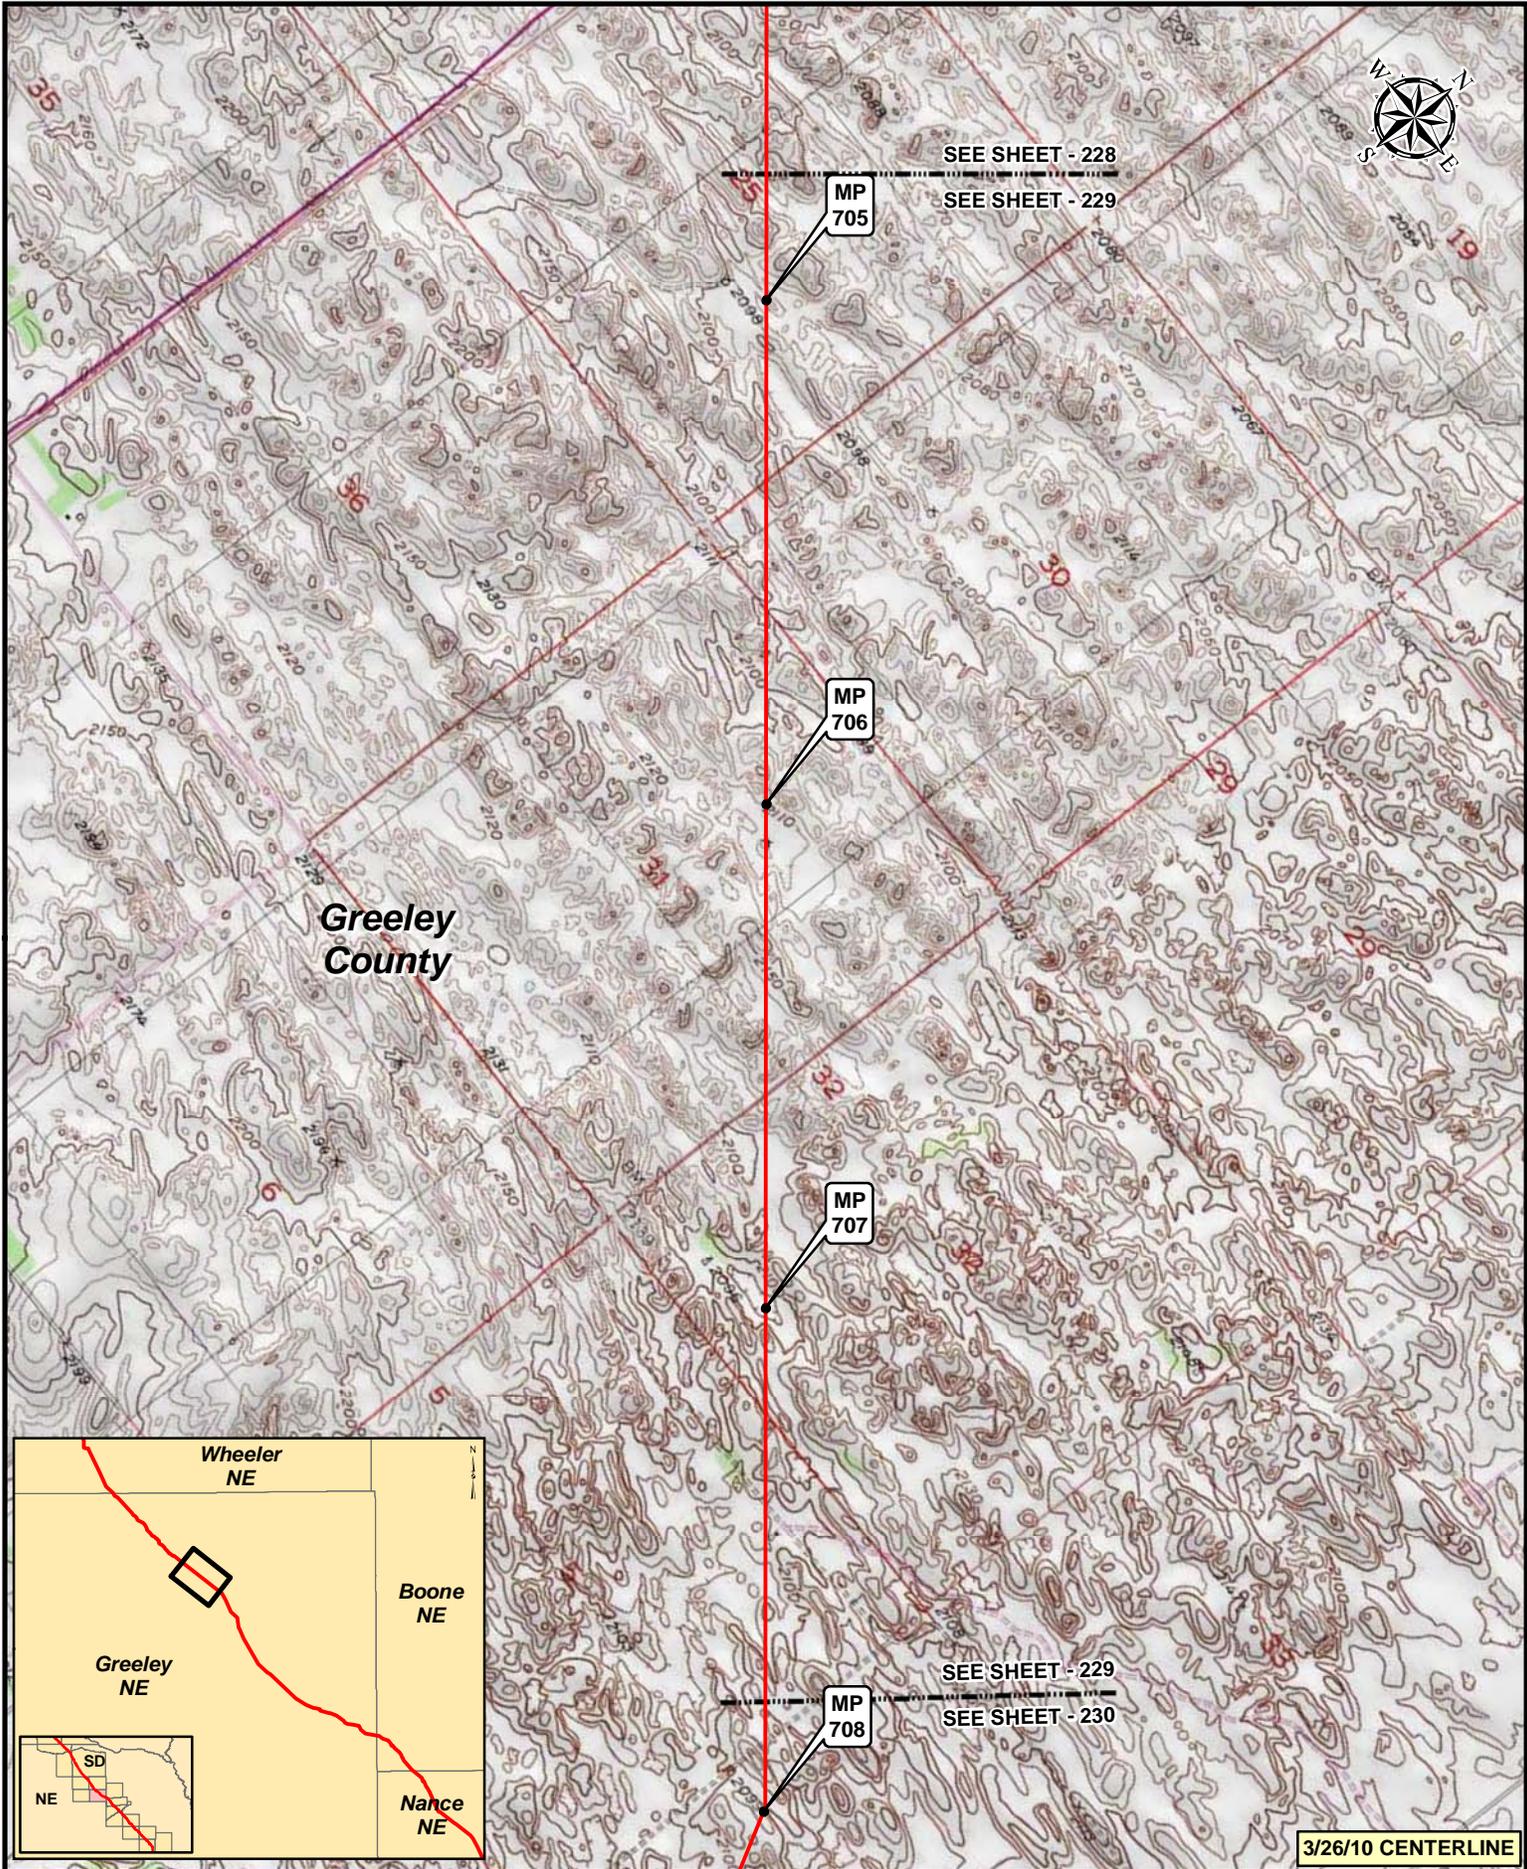

3/26/10 CENTERLINE

Legend

- MILEPOST
- PUMP STATION
- KEYSTONE XL PROJECT
- ⊗ VALVE


NO.	REVISION	DATE	APPR.
2	ISSUED FOR OBS COMMENT SUBMITTAL TO U.S. DEPT. OF STATE (3.26.10 CL)	5.19.10	RG
1	ISSUED FOR SUPPLEMENTAL U.S. DEPT. OF STATE FILING (2.15.09 CL)	7.6.09	RG
0	ISSUED FOR UNITED STATES DEPARTMENT OF STATE (7.31.08 CL)	11.19.08	RG

Prepared by:
Trow ENGINEERING CONSULTANTS INC.



SCALE	DATE	DRAWN	CHECKED	APPROVED
1:24000	11.19.08	GS	SS	RG

KEYSTONE XL PROJECT ROUTE SHEETS MORGAN, MONTANA TO STEELE CITY, NEBRASKA			
PROJECT:	DRAWING NUMBER	SHEET	REVISION
50388X	XL-31-ML-2002-P-229-C	229	2

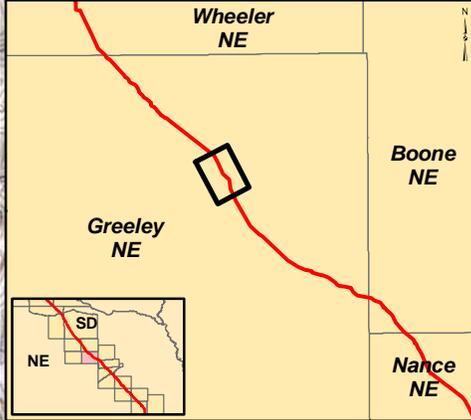


3/26/10 CENTERLINE

Legend

- MILEPOST
- PUMP STATION
- KEYSTONE XL PROJECT
- ⊗ VALVE



NO.	REVISION	DATE	APPR.
2	ISSUED FOR OBS COMMENT SUBMITTAL TO U.S. DEPT. OF STATE (3.26.10 CL)	5.19.10	RG
1	ISSUED FOR SUPPLEMENTAL U.S. DEPT. OF STATE FILING (2.15.09 CL)	7.6.09	RG
0	ISSUED FOR UNITED STATES DEPARTMENT OF STATE (7.31.08 CL)	11.19.08	RG

Trow ENGINEERING CONSULTANTS INC.

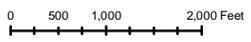

KEYSTONE XL PROJECT
ROUTE SHEETS
MORGAN, MONTANA TO STEELE CITY, NEBRASKA

SCALE	DATE	DRAWN	CHECKED	APPROVED	PROJECT	DRAWING NUMBER	SHEET	REVISION
1:24,000	11.19.08	GS	SS	RG	50388X	XL-31-ML-2002-P-230-C	230	2

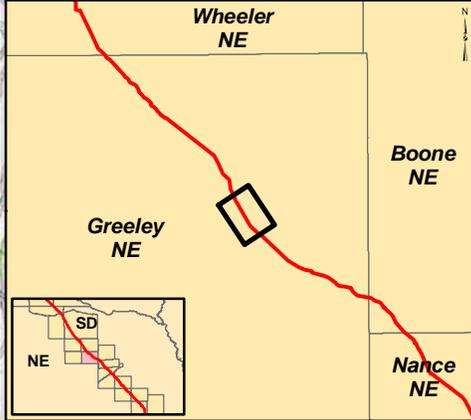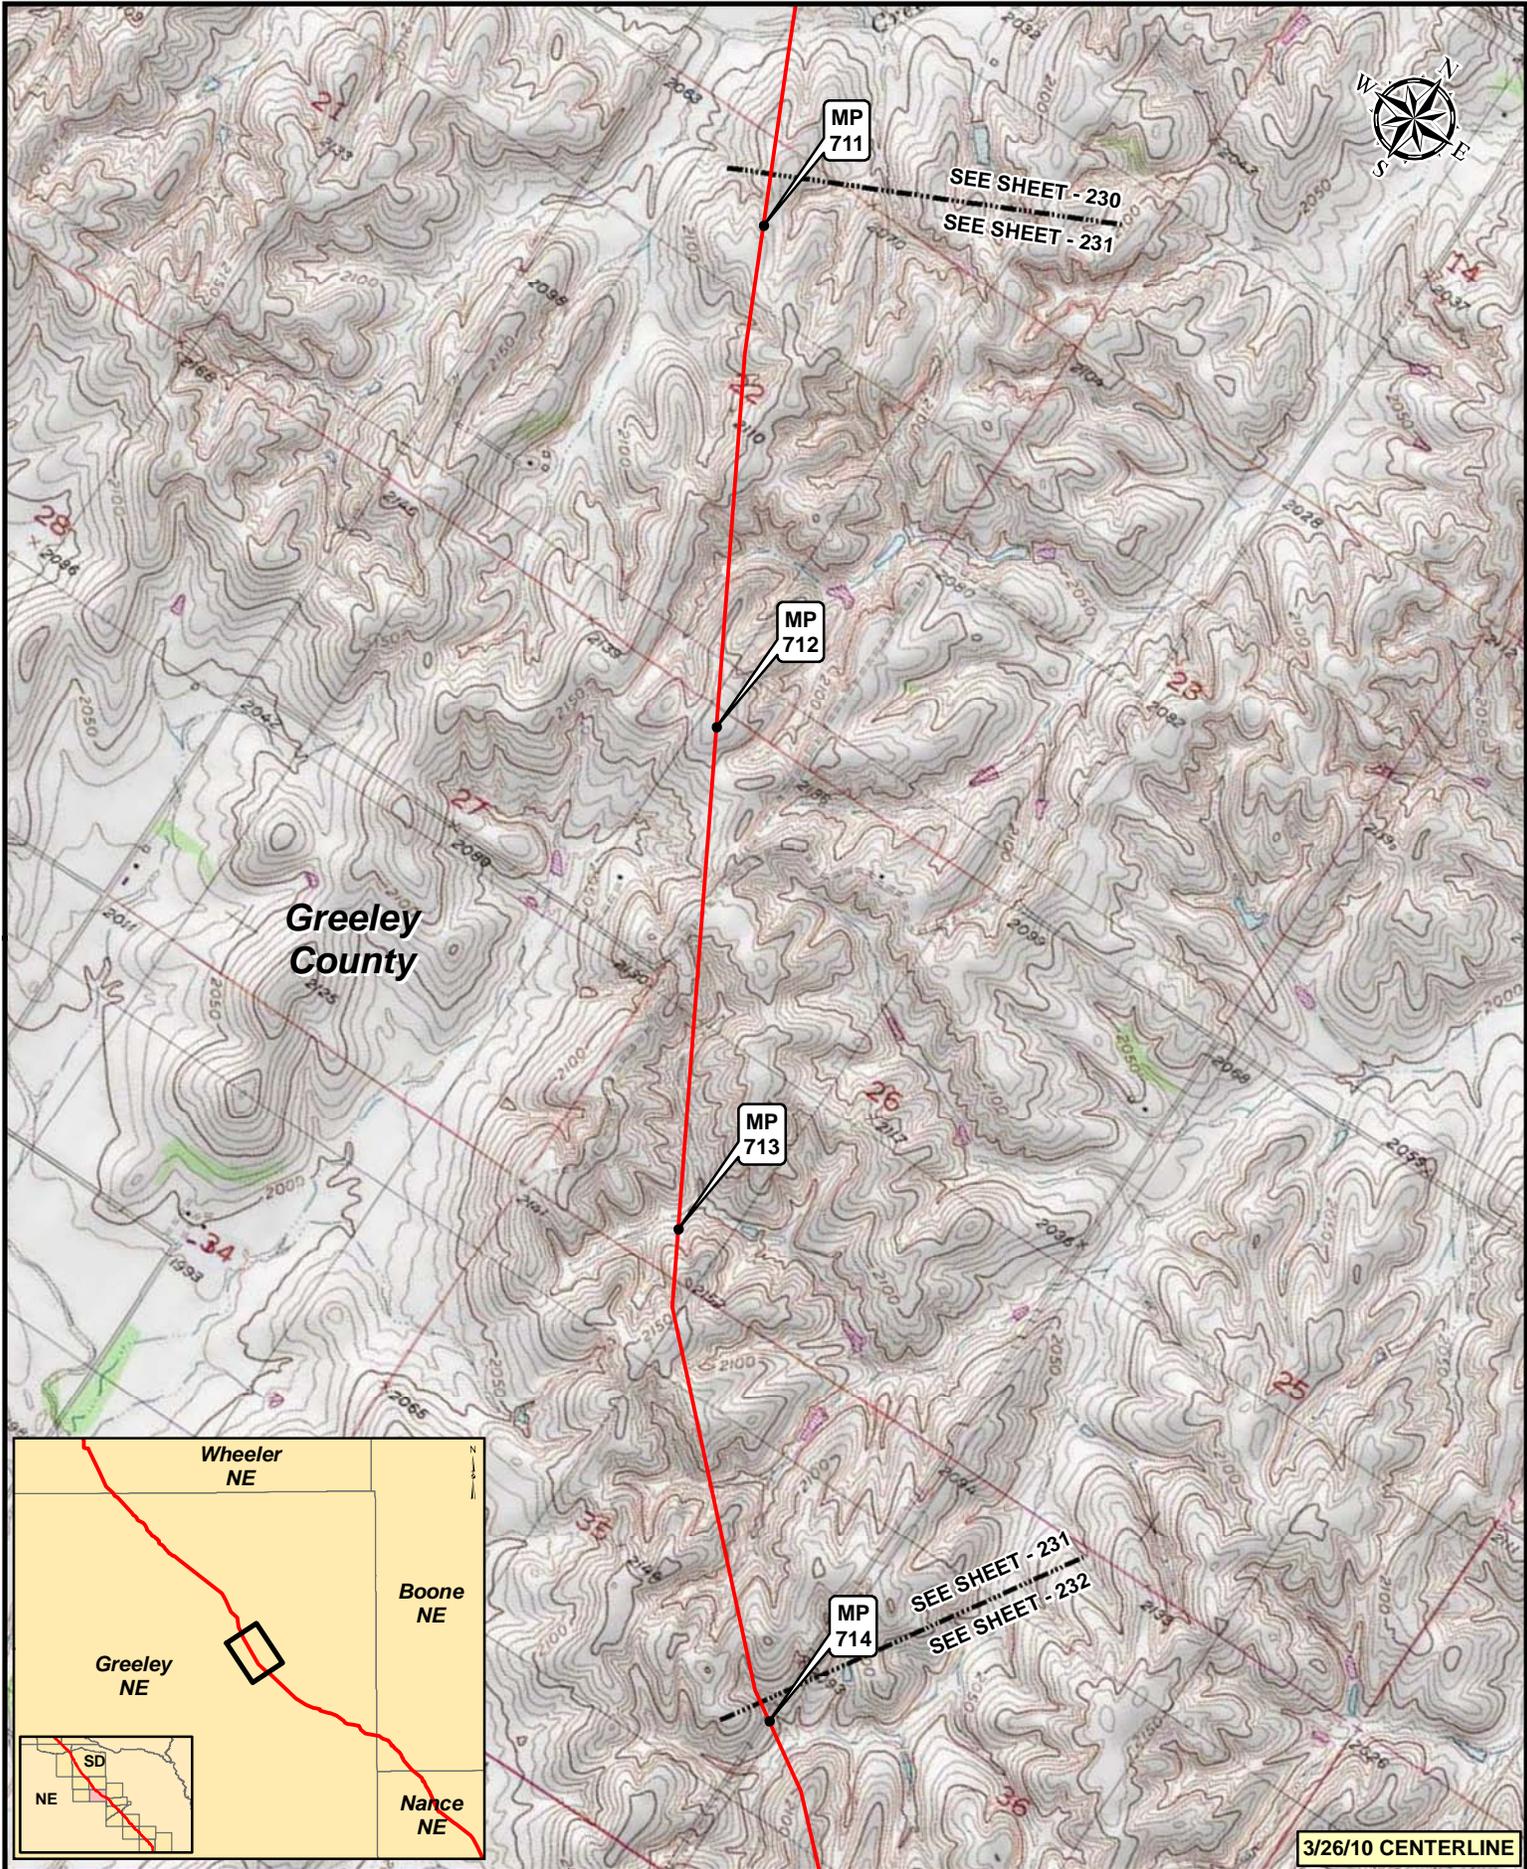

Legend

- MILEPOST
- PUMP STATION
- KEystone XL PROJECT
- ⊗ VALVE

NO.	REVISION	DATE	APPR.
2	ISSUED FOR OBS COMMENT SUBMITTAL TO U.S. DEPT. OF STATE (3.26.10 CL)	5.19.10	RG
1	ISSUED FOR SUPPLEMENTAL U.S. DEPT. OF STATE FILING (2.15.09 CL)	7.6.09	RG
0	ISSUED FOR UNITED STATES DEPARTMENT OF STATE (7.31.08 CL)	11.19.08	RG

Trow ENGINEERING CONSULTANTS INC.

TransCanada
In Business to deliver



0 500 1,000 2,000 Feet

SCALE DATE DRAWN CHECKED APPROVED PROJECT: DRAWING NUMBER SHEET REVISION

1:24000	11.19.08	GS	SS	RG	50388X	XL-31-ML-2002-P-231-Q	231	2
---------	----------	----	----	----	--------	-----------------------	-----	---

KEYSTONE XL PROJECT
ROUTE SHEETS
MORGAN, MONTANA TO STEELE CITY, NEBRASKA

3/26/10 CENTERLINE

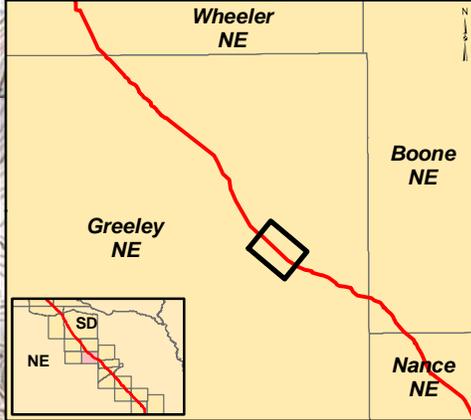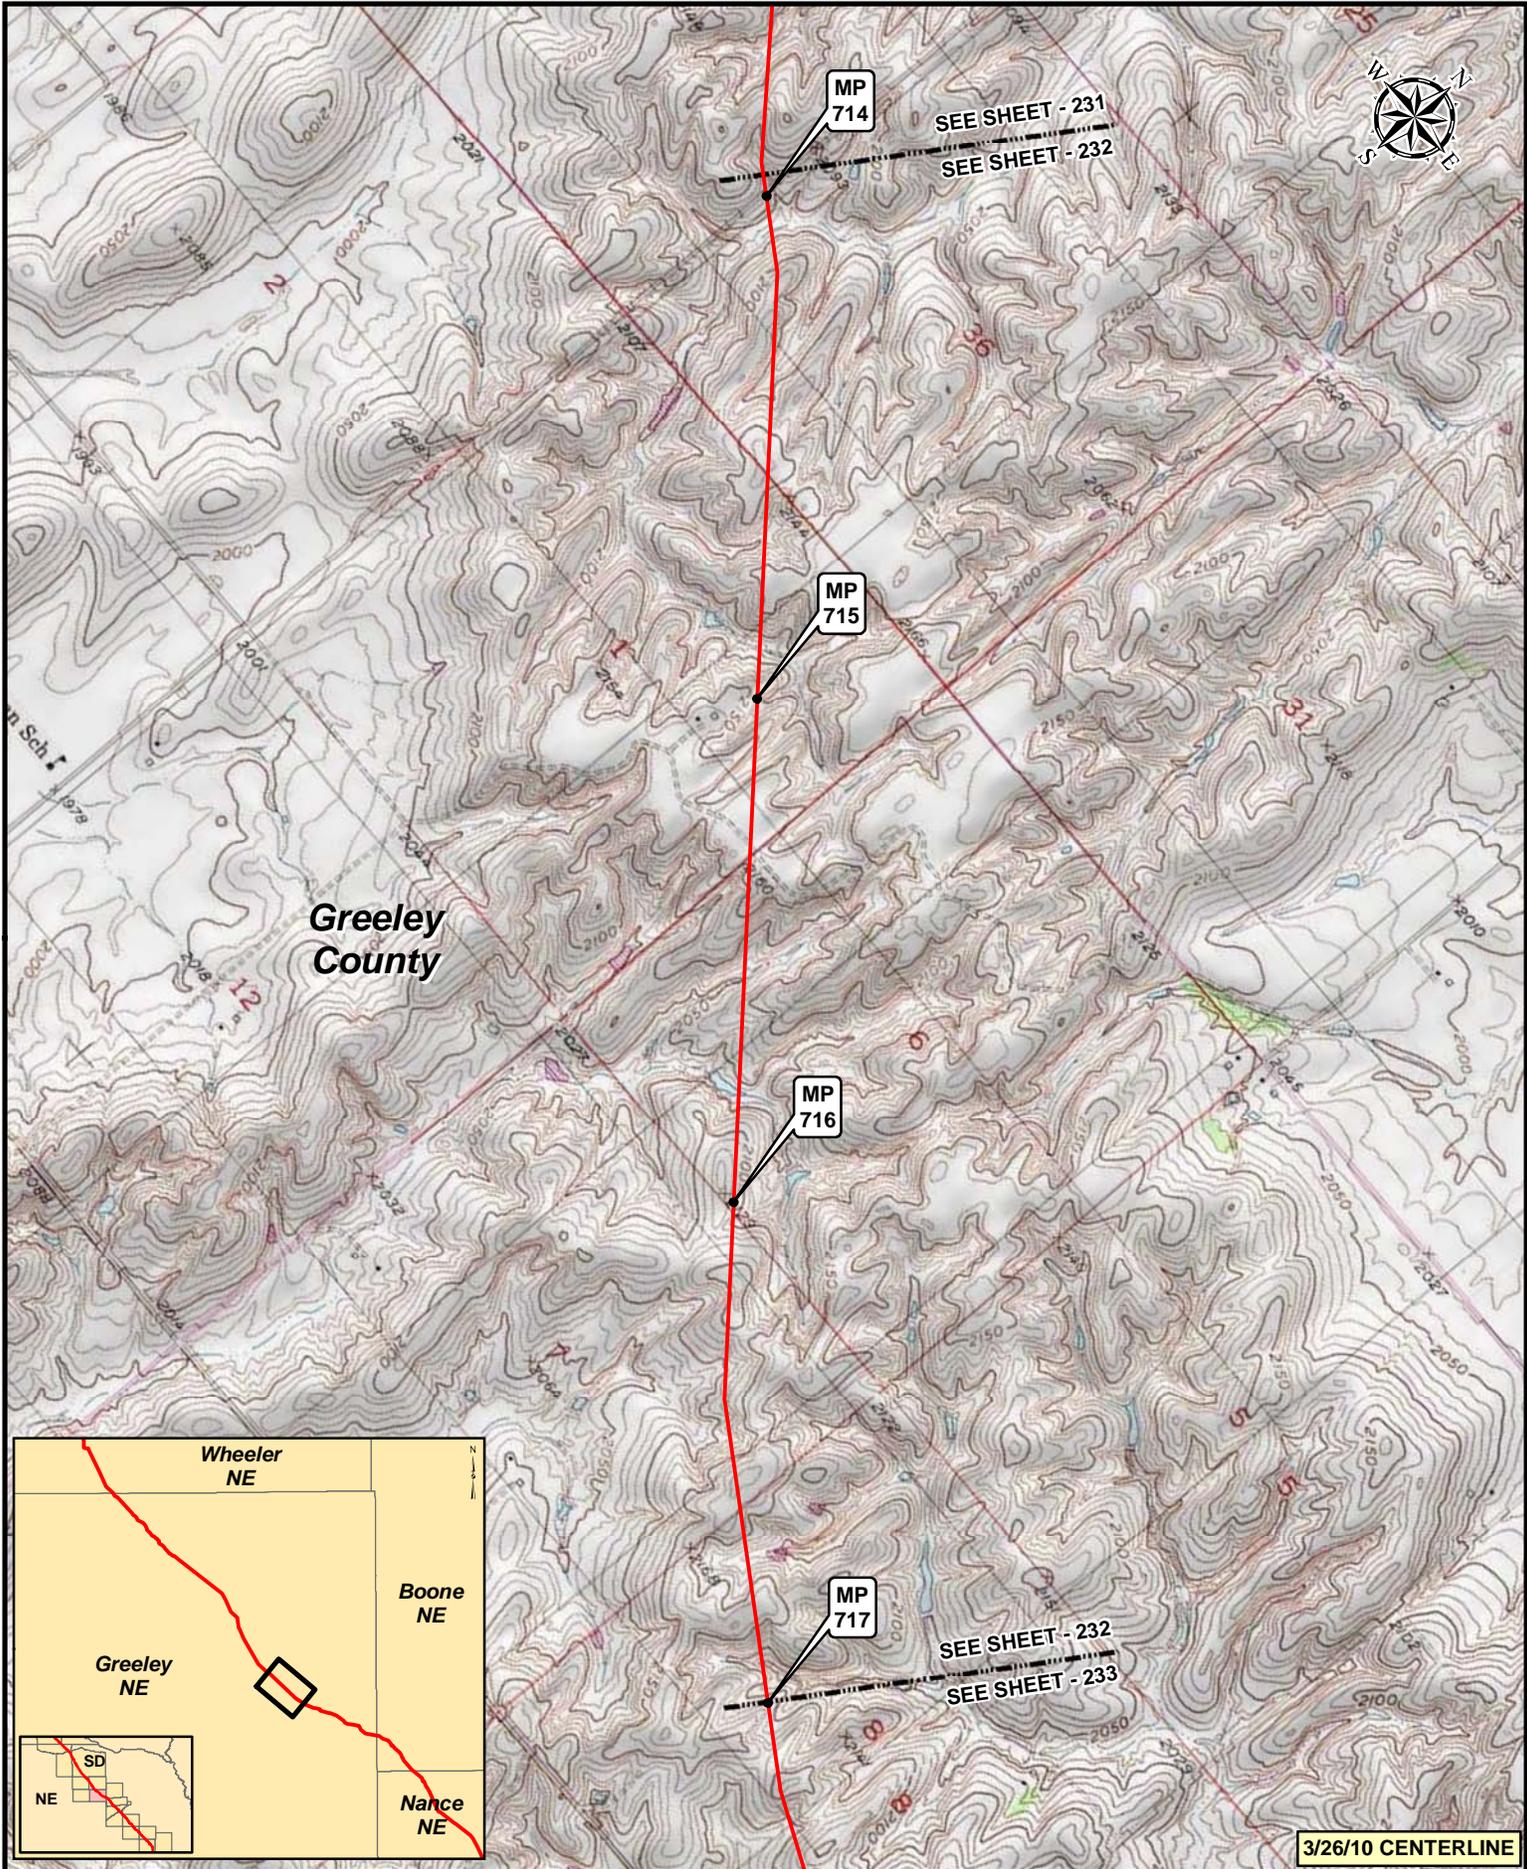

3/26/10 CENTERLINE


Legend

- MILEPOST
- PUMP STATION
- KEystone XL PROJECT
- ⊗ VALVE

NO.	REVISION	DATE	APPR.
2	ISSUED FOR OBS COMMENT SUBMITTAL TO U.S. DEPT. OF STATE (3.26.10 CL)	5.19.10	RG
1	ISSUED FOR SUPPLEMENTAL U.S. DEPT. OF STATE FILING (2.15.09 CL)	7.6.09	RG
0	ISSUED FOR UNITED STATES DEPARTMENT OF STATE (7.31.08 CL)	11.19.08	RG



Trow ENGINEERING CONSULTANTS INC.

TransCanada
In Business to deliver

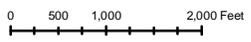

KEYSTONE XL PROJECT
ROUTE SHEETS
MORGAN, MONTANA TO STEELE CITY, NEBRASKA

SCALE	DATE	DRAWN	CHECKED	APPROVED	PROJECT	DRAWING NUMBER	SHEET	REVISION
1:24000	11.19.08	GS	SS	RG	50388X	XL-31-ML-2002-P-232-Q	232	2

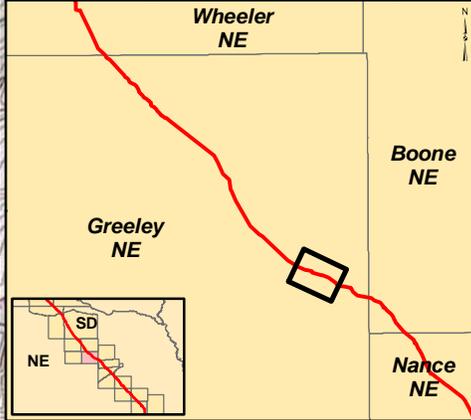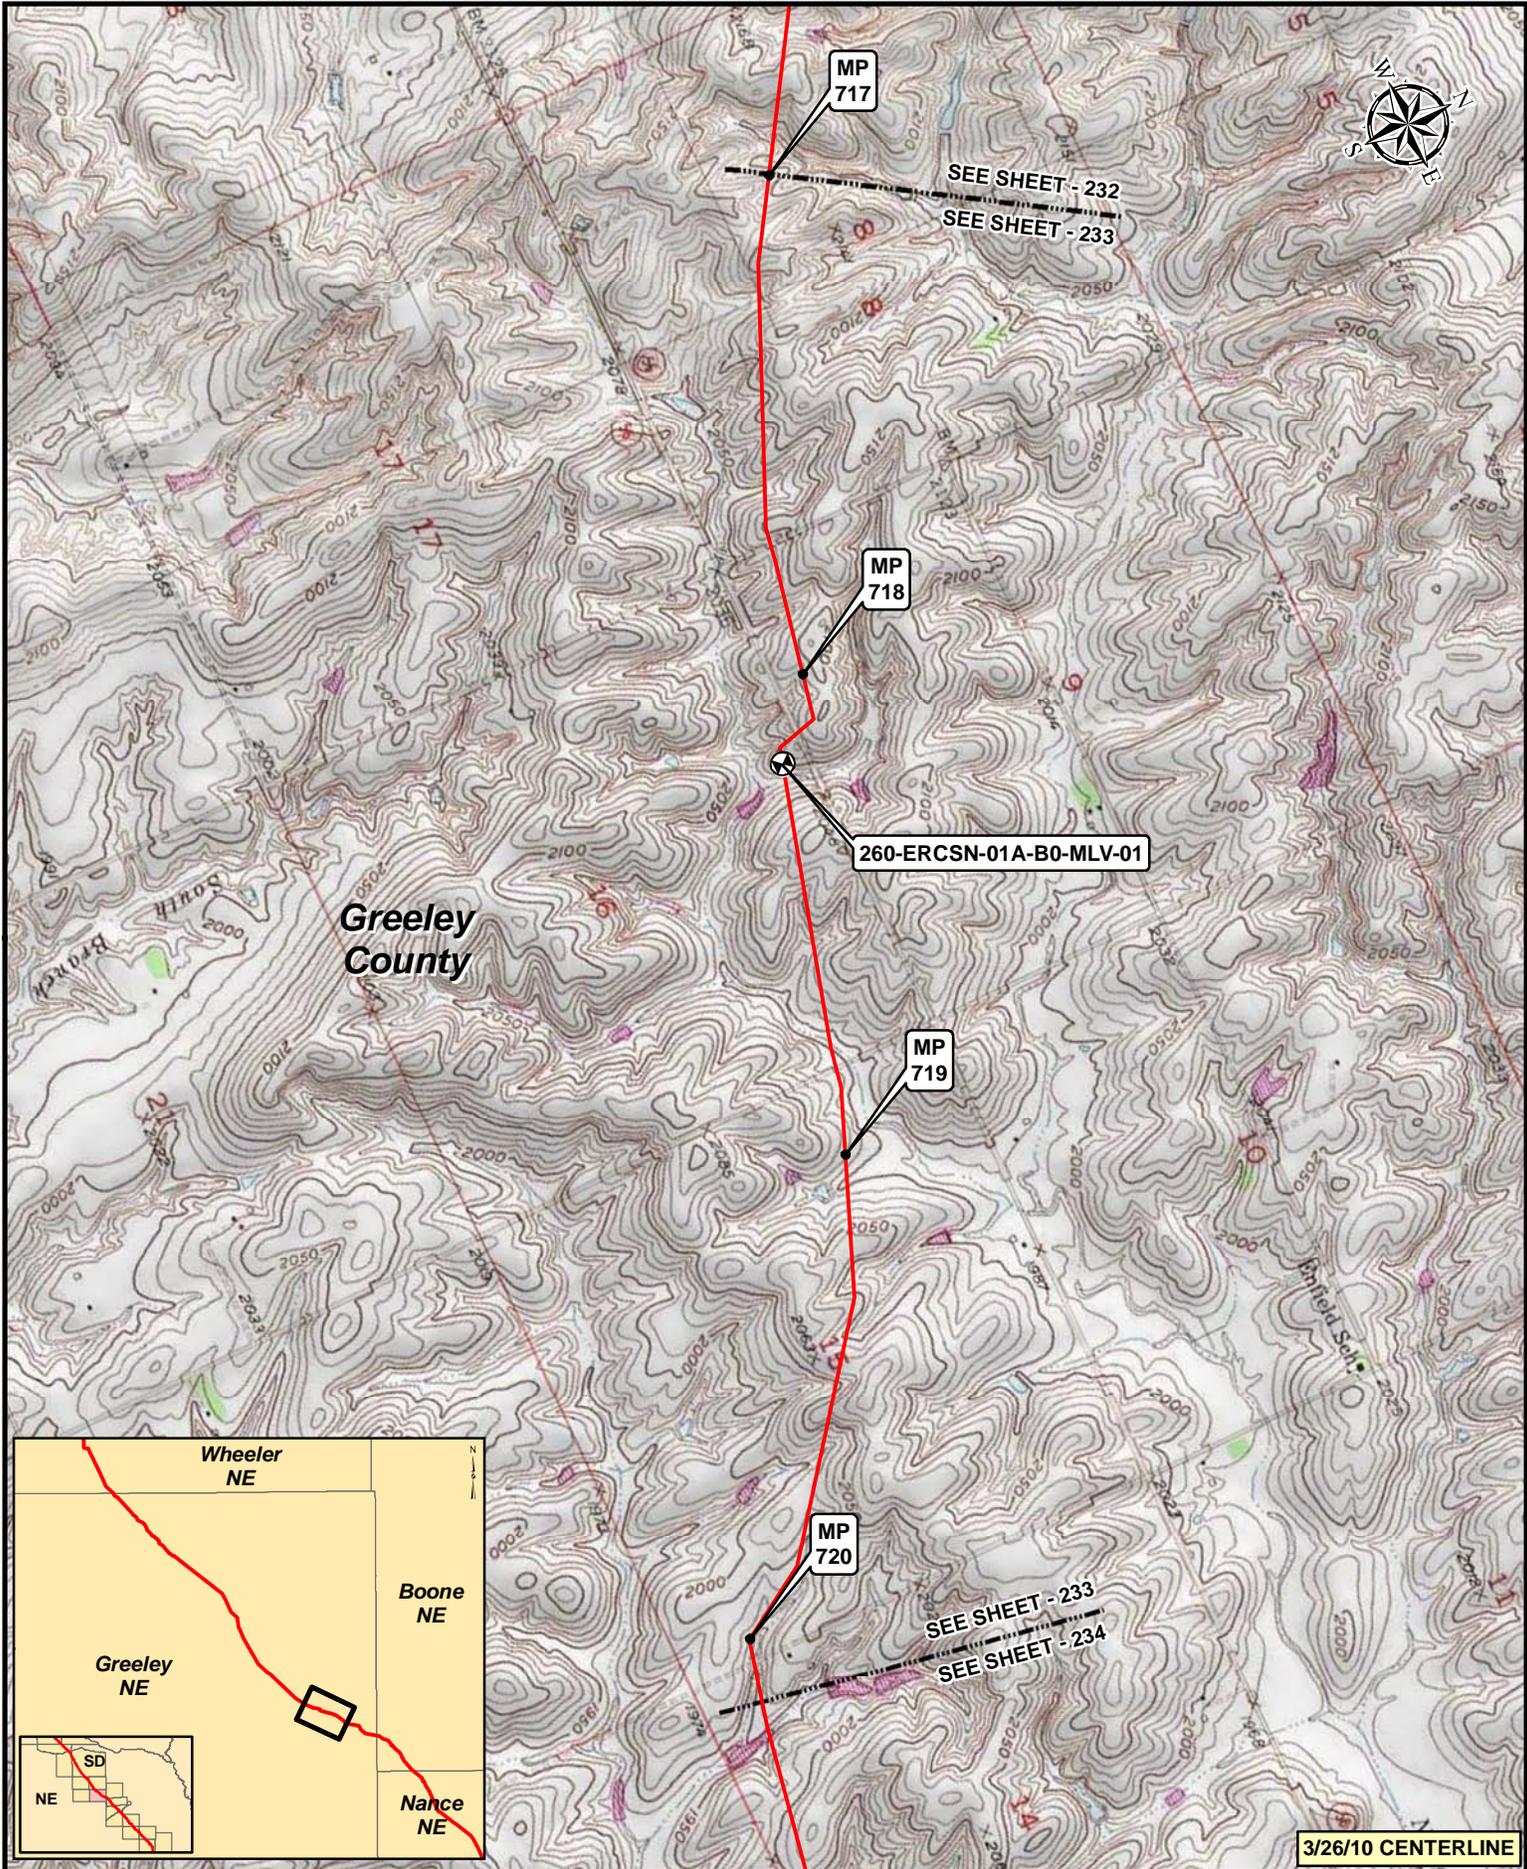

3/26/10 CENTERLINE


Legend

- MILEPOST
- PUMP STATION
- KEystone XL PROJECT
- ⊗ VALVE

NO.	REVISION	DATE	APPR.
2	ISSUED FOR OBS COMMENT SUBMITTAL TO U.S. DEPT. OF STATE (3.26.10 CL)	5.19.10	RG
1	ISSUED FOR SUPPLEMENTAL U.S. DEPT. OF STATE FILING (2.15.09 CL)	7.6.09	RG
0	ISSUED FOR UNITED STATES DEPARTMENT OF STATE (7.31.08 CL)	11.19.08	RG


Prepared by:
Trow ENGINEERING CONSULTANTS INC.

TransCanada
In Business to deliver

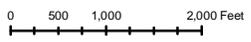

KEYSTONE XL PROJECT
ROUTE SHEETS
MORGAN, MONTANA TO STEELE CITY, NEBRASKA

SCALE	DATE	DRAWN	CHECKED	APPROVED	PROJECT:	DRAWING NUMBER	SHEET	REVISION
1:24000	11.19.08	GS	SS	RG	50388X	XL-31-ML-2002-P-233-C	233	2

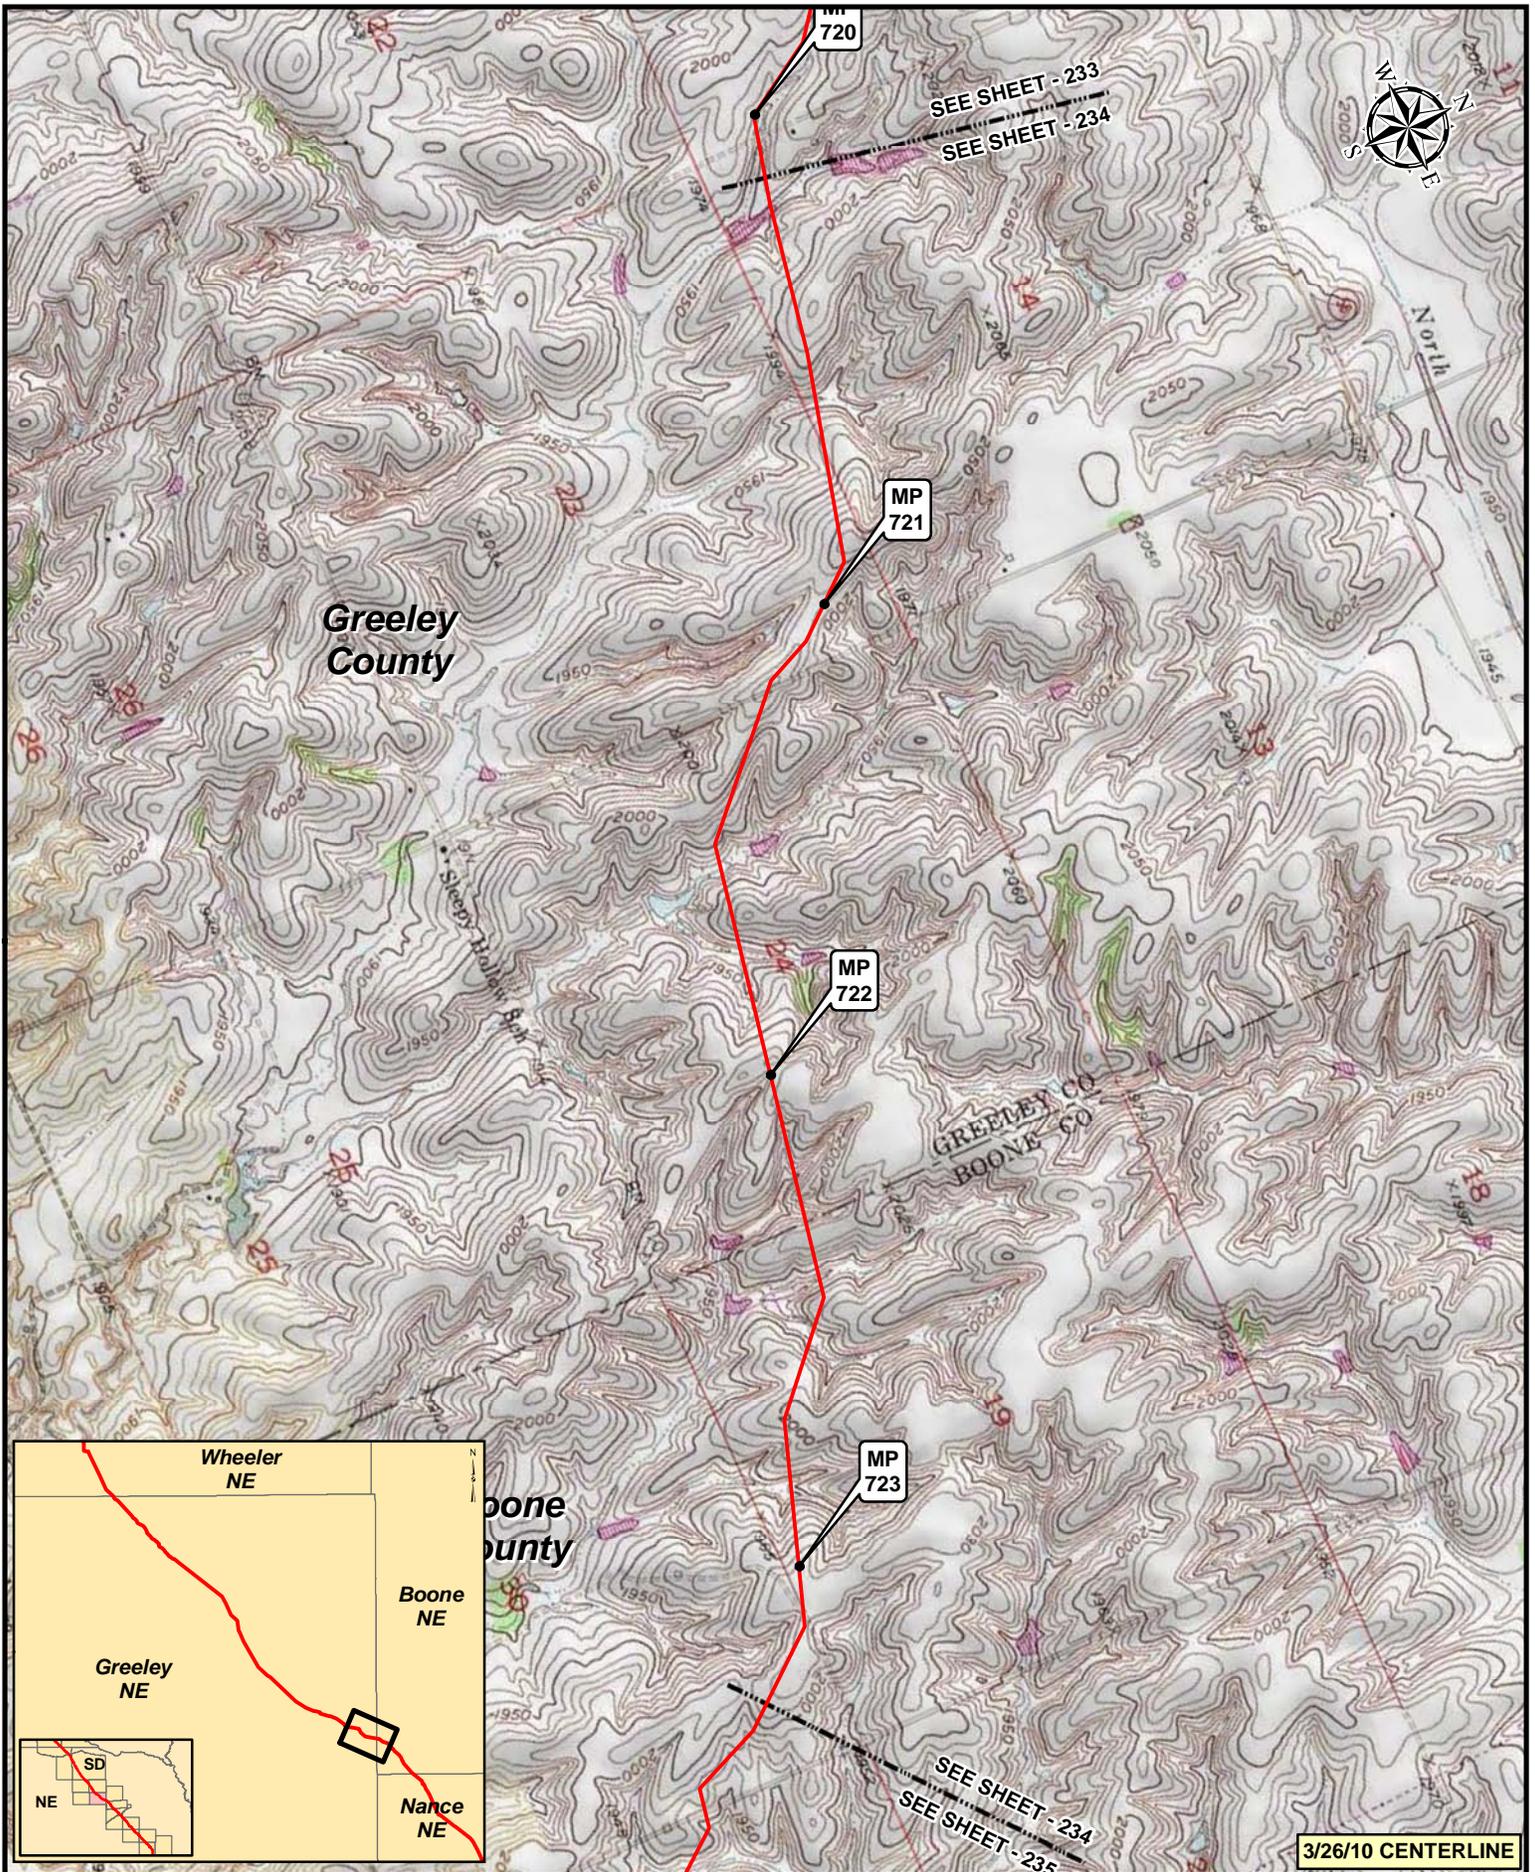

Legend

- MILEPOST
- PUMP STATION
- KEYSTONE XL PROJECT
- ⊗ VALVE

NO.	REVISION	DATE	APPR.
2	ISSUED FOR OBS COMMENT SUBMITTAL TO U.S. DEPT. OF STATE (3.26.10 CL)	5.19.10	RG
1	ISSUED FOR SUPPLEMENTAL U.S. DEPT. OF STATE FILING (2.15.09 CL)	7.6.09	RG
0	ISSUED FOR UNITED STATES DEPARTMENT OF STATE (7.31.08 CL)	11.19.08	RG

Trow ENGINEERING CONSULTANTS INC.
 TransCanada
 In Business to deliver

0 500 1,000 2,000 Feet
 SCALE DATE DRAWN CHECKED APPROVED
 1:24000 11.19.08 GS SS RG

3/26/10 CENTERLINE

KEYSTONE XL PROJECT ROUTE SHEETS			
MORGAN, MONTANA TO STEELE CITY, NEBRASKA			
PROJECT:	DRAWING NUMBER	SHEET	REVISION
50388X	XL-31-ML-2002-P-234-C	234	2

Greeley County



SEE SHEET - 234

SEE SHEET - 235

MP 724


Boone County

MP 725

MP 726

SEE SHEET - 235

SEE SHEET - 236

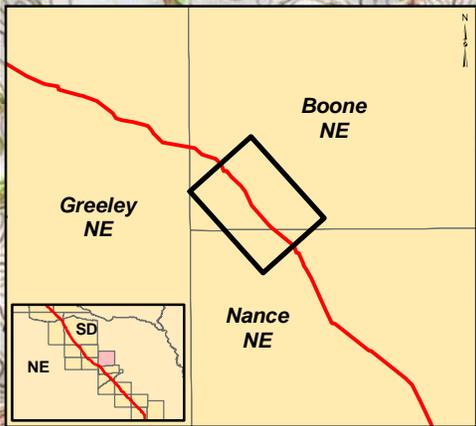


3/26/10 CENTERLINE

Legend

- MILEPOST
- PUMP STATION
- KEYSTONE XL PROJECT
- ⊗ VALVE



NO.	REVISION	DATE	APPR.
2	ISSUED FOR OBS COMMENT SUBMITTAL TO U.S. DEPT. OF STATE (3.26.10 CL)	5.19.10	RG
1	ISSUED FOR SUPPLEMENTAL U.S. DEPT. OF STATE FILING (2.15.09 CL)	7.6.09	RG
0	ISSUED FOR UNITED STATES DEPARTMENT OF STATE (7.31.08 CL)	11.19.08	RG

Trow ENGINEERING CONSULTANTS INC.

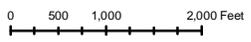

KEYSTONE XL PROJECT
ROUTE SHEETS
MORGAN, MONTANA TO STEELE CITY, NEBRASKA

SCALE	DATE	DRAWN	CHECKED	APPROVED	PROJECT	DRAWING NUMBER	SHEET	REVISION
1:24000	11.19.08	GS	SS	RG	50388X	XL-31-ML-2002-P-235-C	235	2

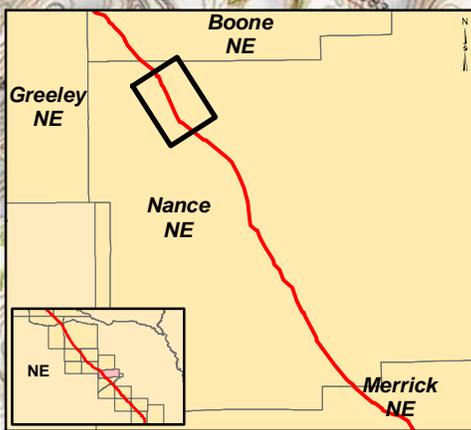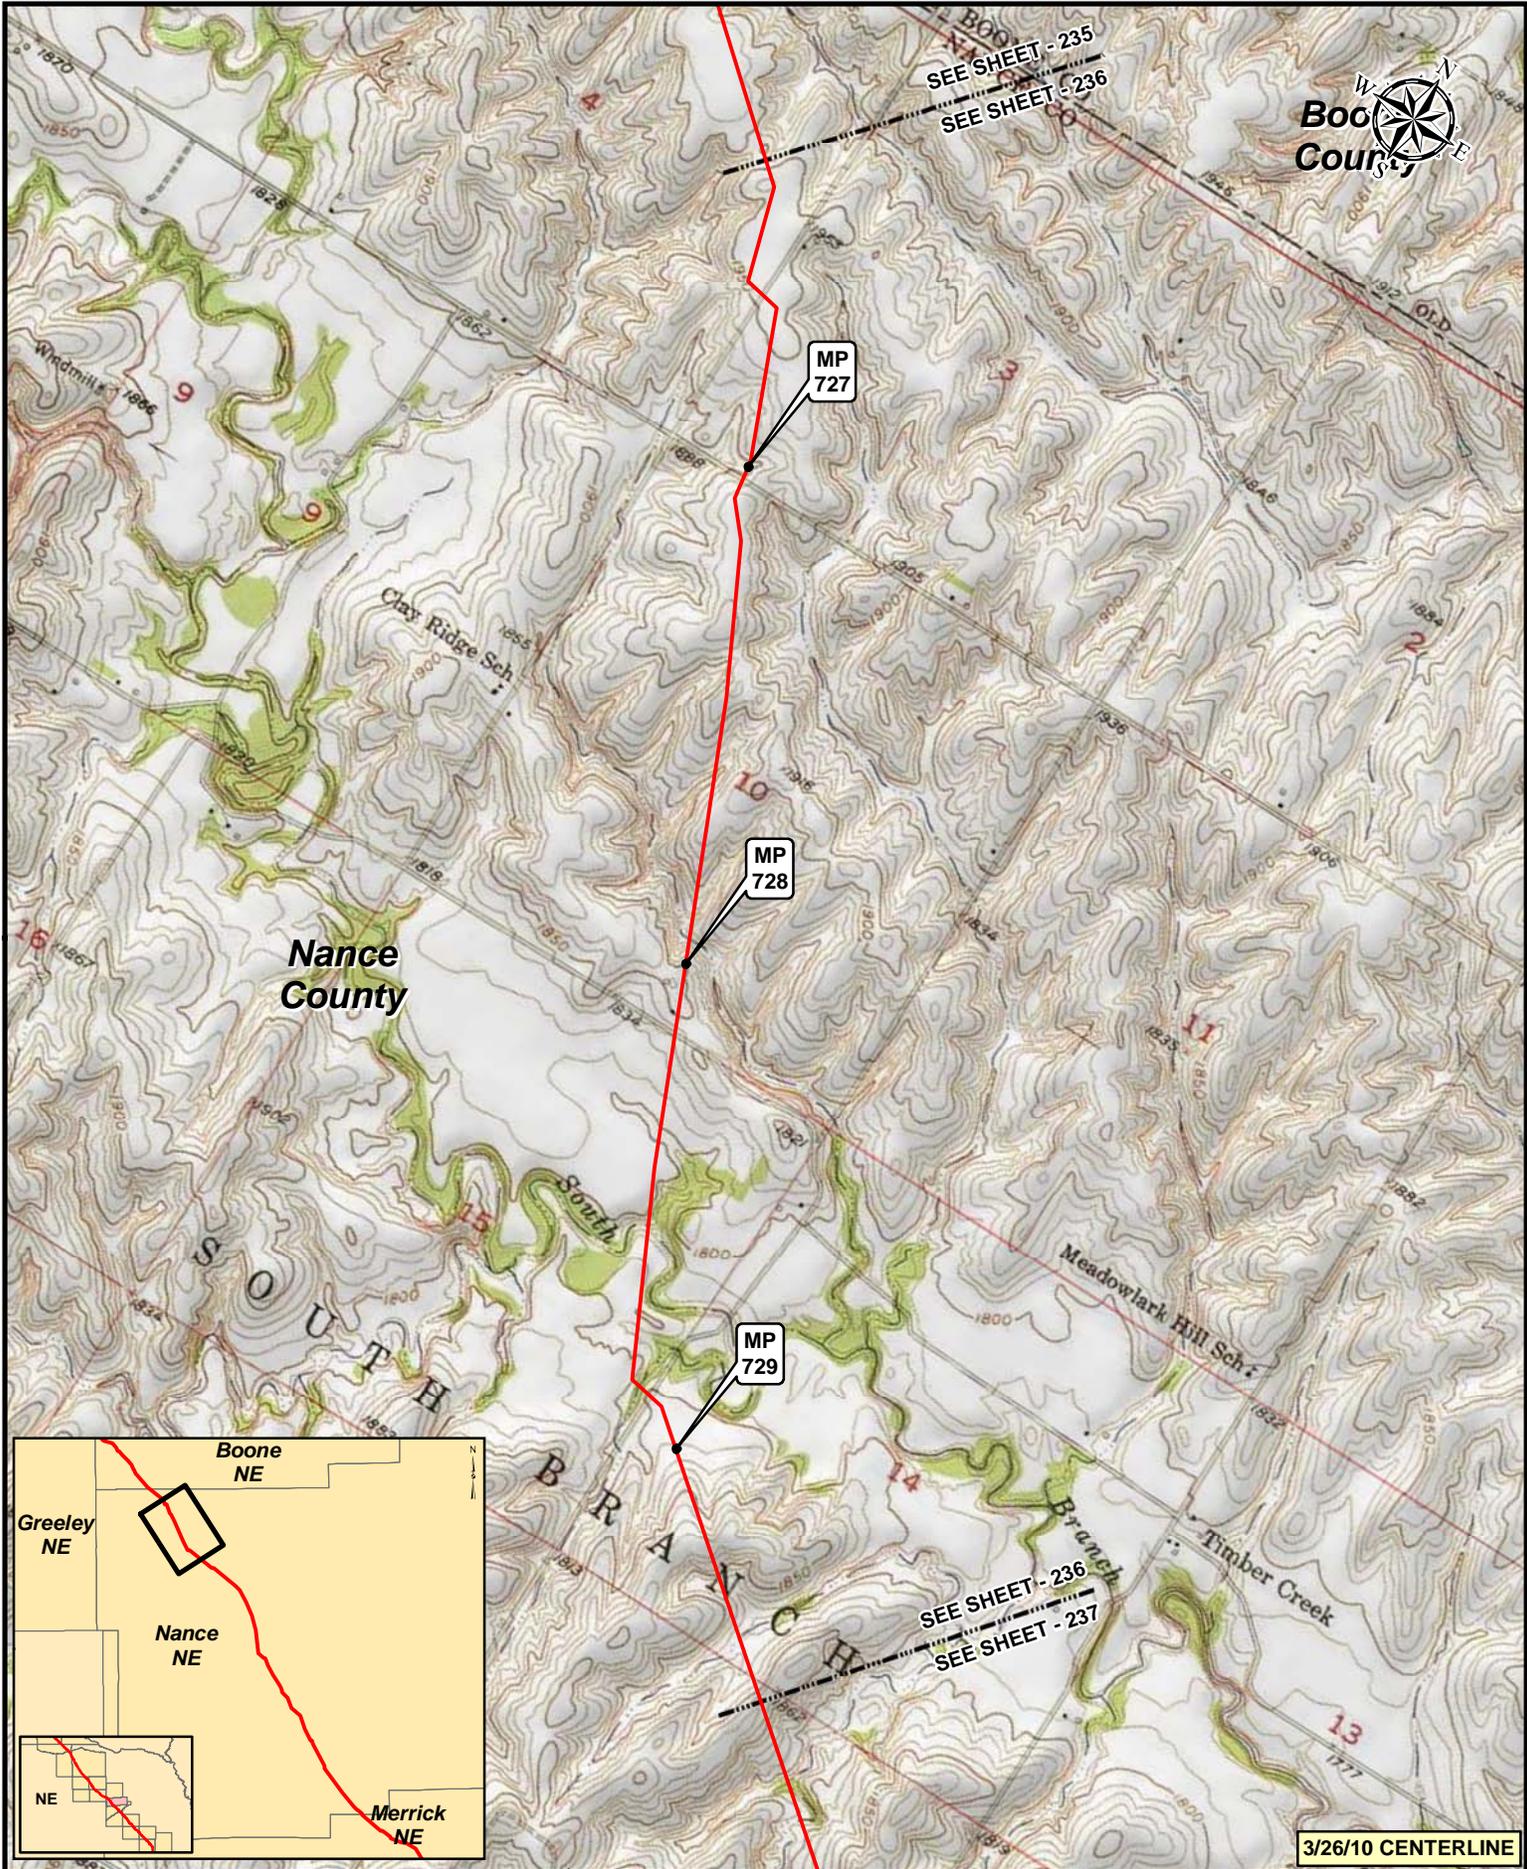

SEE SHEET - 235
SEE SHEET - 236

MP 727

MP 728

MP 729

SEE SHEET - 236
SEE SHEET - 237

3/26/10 CENTERLINE


Legend

- MILEPOST
- PUMP STATION
- KEYSTONE XL PROJECT
- ⊗ VALVE

NO.	REVISION	DATE	APPR.
2	ISSUED FOR OBS COMMENT SUBMITTAL TO U.S. DEPT. OF STATE (3.26.10 CL)	5.19.10	RG
1	ISSUED FOR SUPPLEMENTAL U.S. DEPT. OF STATE FILING (2.15.09 CL)	7.6.09	RG
0	ISSUED FOR UNITED STATES DEPARTMENT OF STATE (7.31.08 CL)	11.19.08	RG



Trow ENGINEERING CONSULTANTS INC.

TransCanada
In Business to deliver

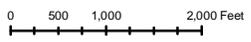

KEYSTONE XL PROJECT
ROUTE SHEETS
MORGAN, MONTANA TO STEELE CITY, NEBRASKA

SCALE	DATE	DRAWN	CHECKED	APPROVED	PROJECT	DRAWING NUMBER	SHEET	REVISION
1:24,000	11.19.08	GS	SS	RG	50388X	XL-31-ML-2002-P-236-C	236	2

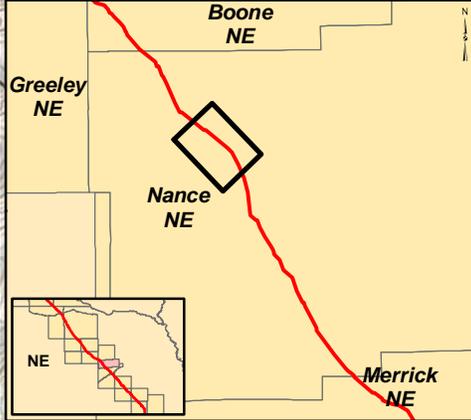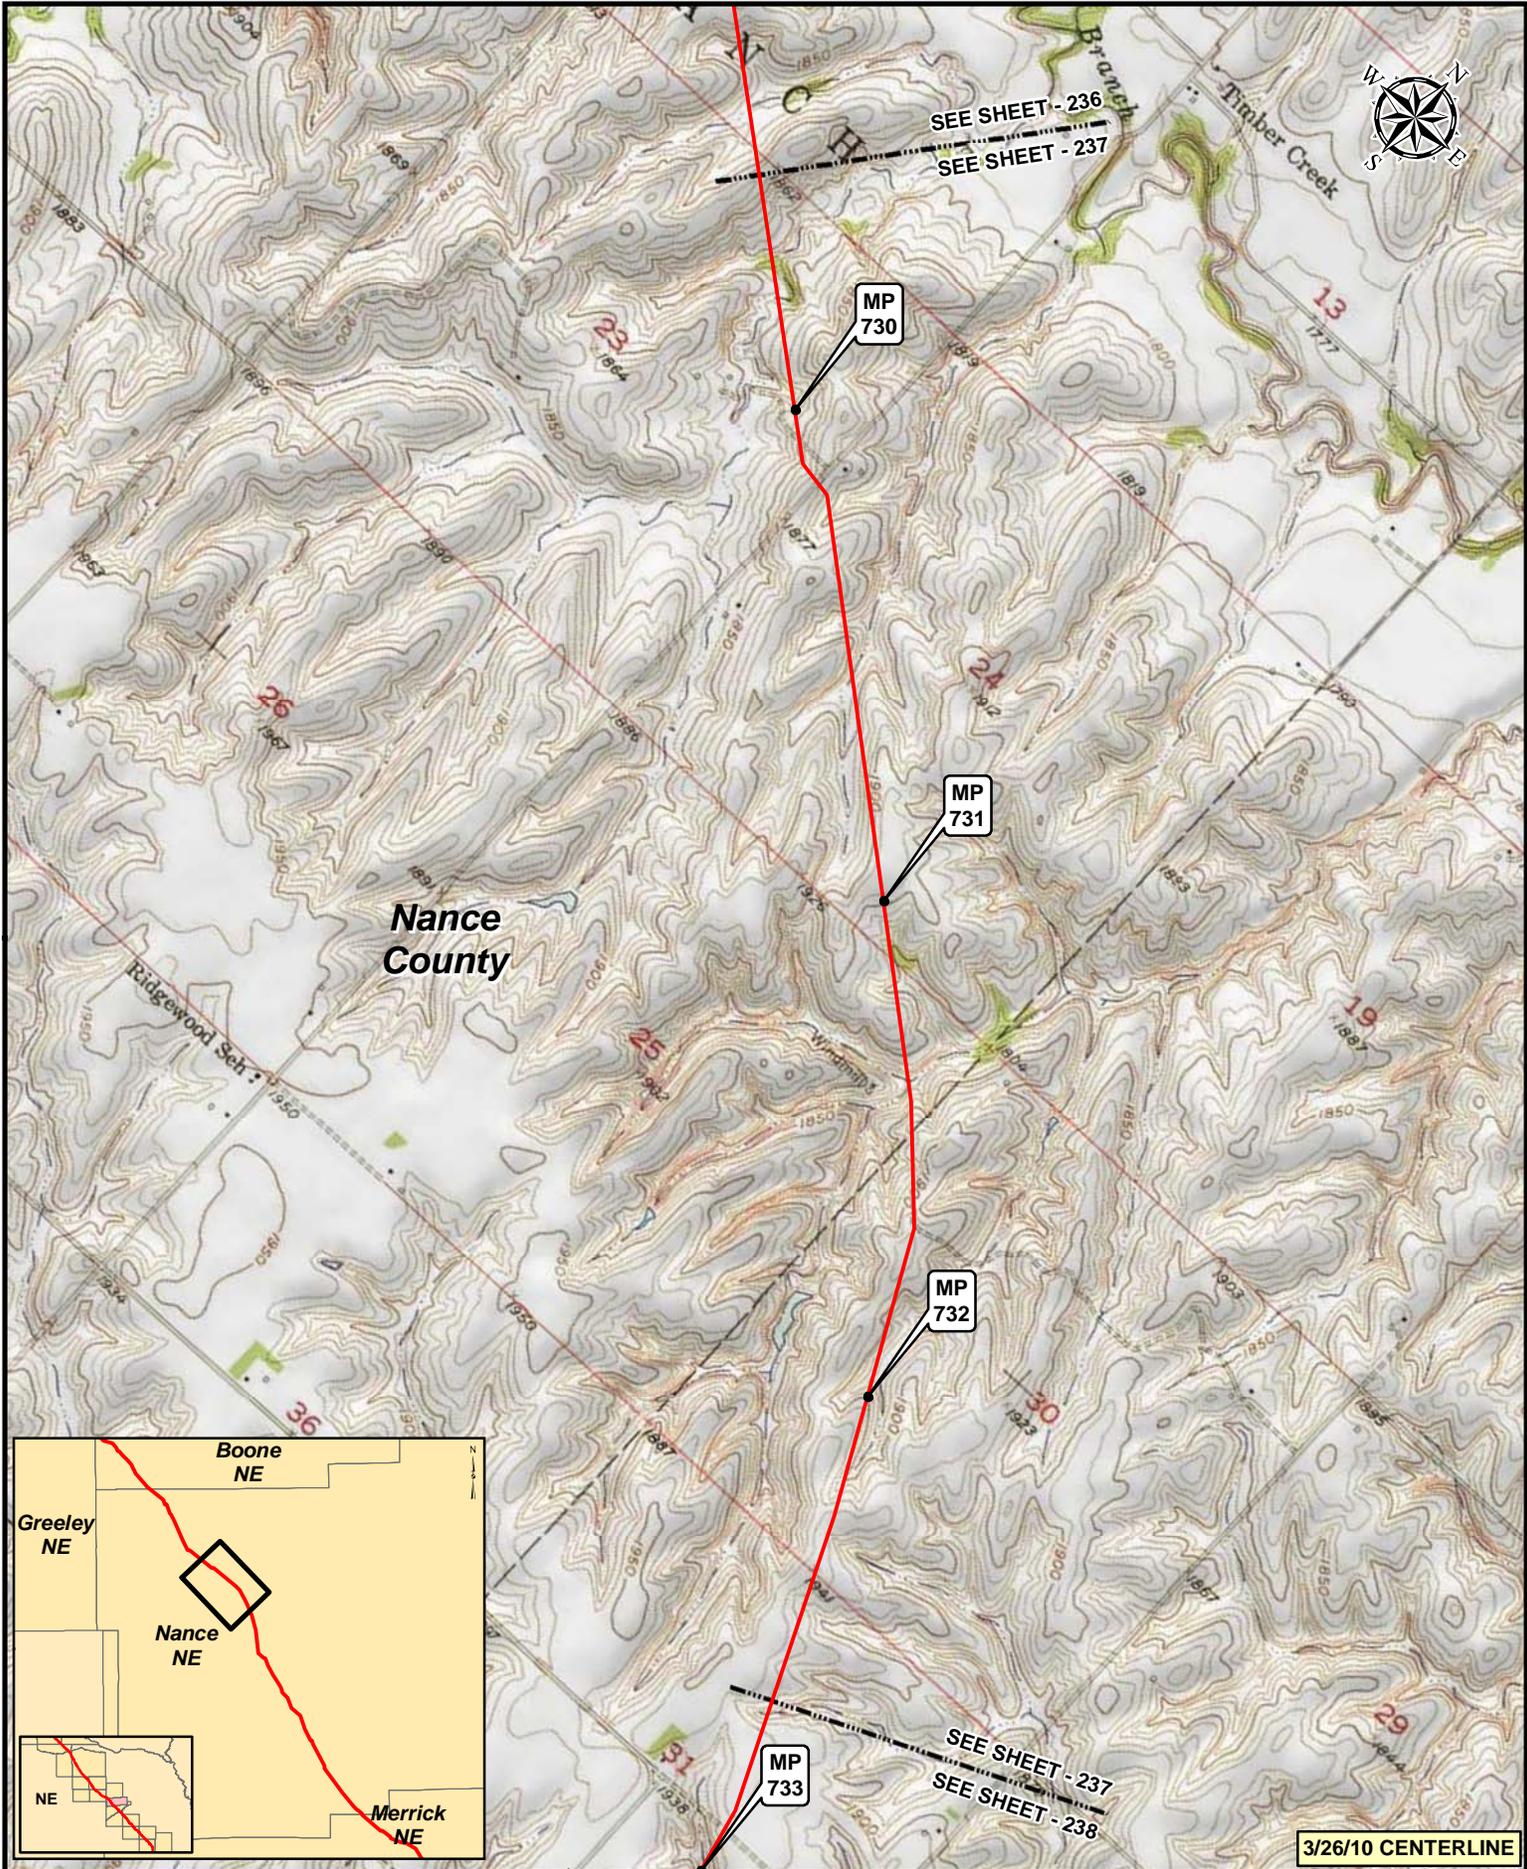


3/26/10 CENTERLINE

Legend

- MILEPOST
- PUMP STATION
- KEystone XL PROJECT
- ⊗ VALVE



NO.	REVISION	DATE	APPR.
2	ISSUED FOR OBS COMMENT SUBMITTAL TO U.S. DEPT. OF STATE (3.26.10 CL)	5.19.10	RG
1	ISSUED FOR SUPPLEMENTAL U.S. DEPT. OF STATE FILING (2.15.09 CL)	7.6.09	RG
0	ISSUED FOR UNITED STATES DEPARTMENT OF STATE (7.31.08 CL)	11.19.08	RG

Trow ENGINEERING CONSULTANTS INC.

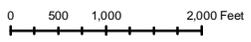

KEYSTONE XL PROJECT
ROUTE SHEETS
MORGAN, MONTANA TO STEELE CITY, NEBRASKA

PROJECT:	DRAWING NUMBER:	SHEET:	REVISION:
50388X	XL-31-ML-2002-P-237-C	237	2

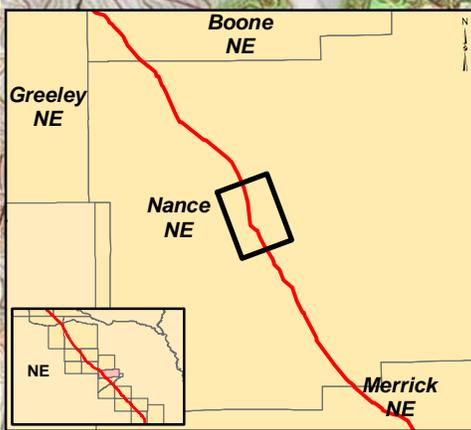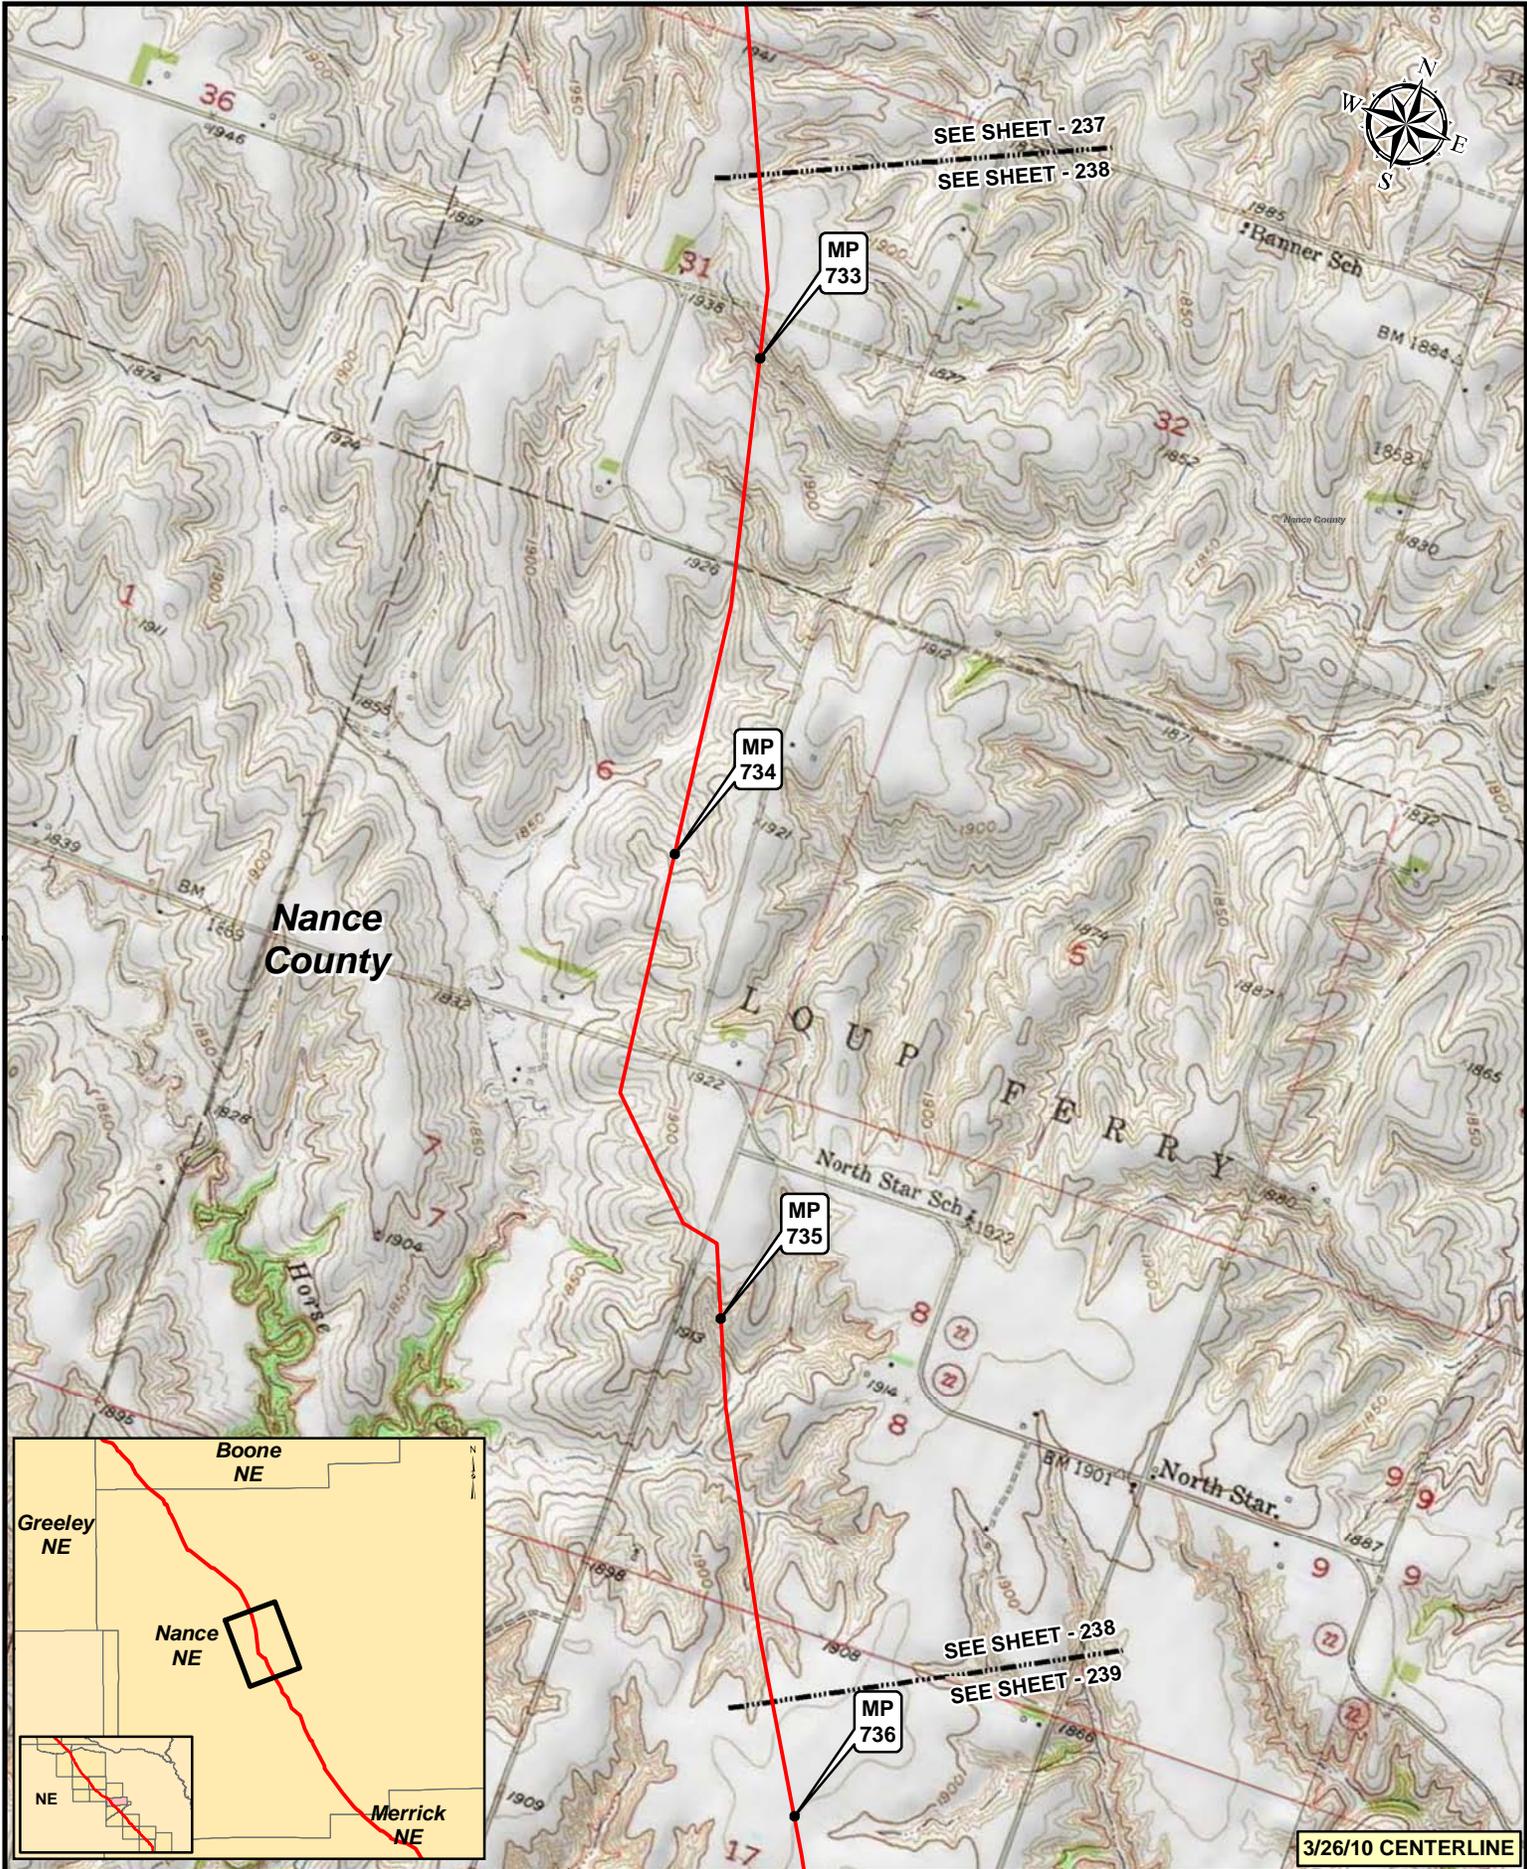


3/26/10 CENTERLINE

Legend

- MILEPOST
- PUMP STATION
- KEYSTONE XL PROJECT
- ⊗ VALVE



NO.	REVISION	DATE	APPR.
2	ISSUED FOR OBS COMMENT SUBMITTAL TO U.S. DEPT. OF STATE (3.26-10 CL)	5.19.10	RG
1	ISSUED FOR SUPPLEMENTAL U.S. DEPT. OF STATE FILING (2.15.09 CL)	7.6.09	RG
0	ISSUED FOR UNITED STATES DEPARTMENT OF STATE (7.31.08 CL)	11.19.08	RG

Trow ENGINEERING CONSULTANTS INC.

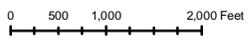

KEYSTONE XL PROJECT
ROUTE SHEETS
MORGAN, MONTANA TO STEELE CITY, NEBRASKA

SCALE	DATE	DRAWN	CHECKED	APPROVED	PROJECT	DRAWING NUMBER	SHEET	REVISION
1:24,000	11.19.08	GS	SS	RG	50388X	XL-31-ML-2002-P-238-C	238	2

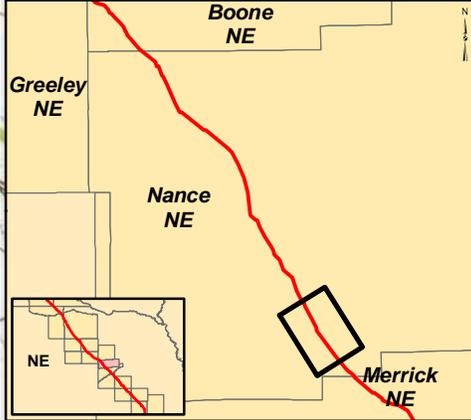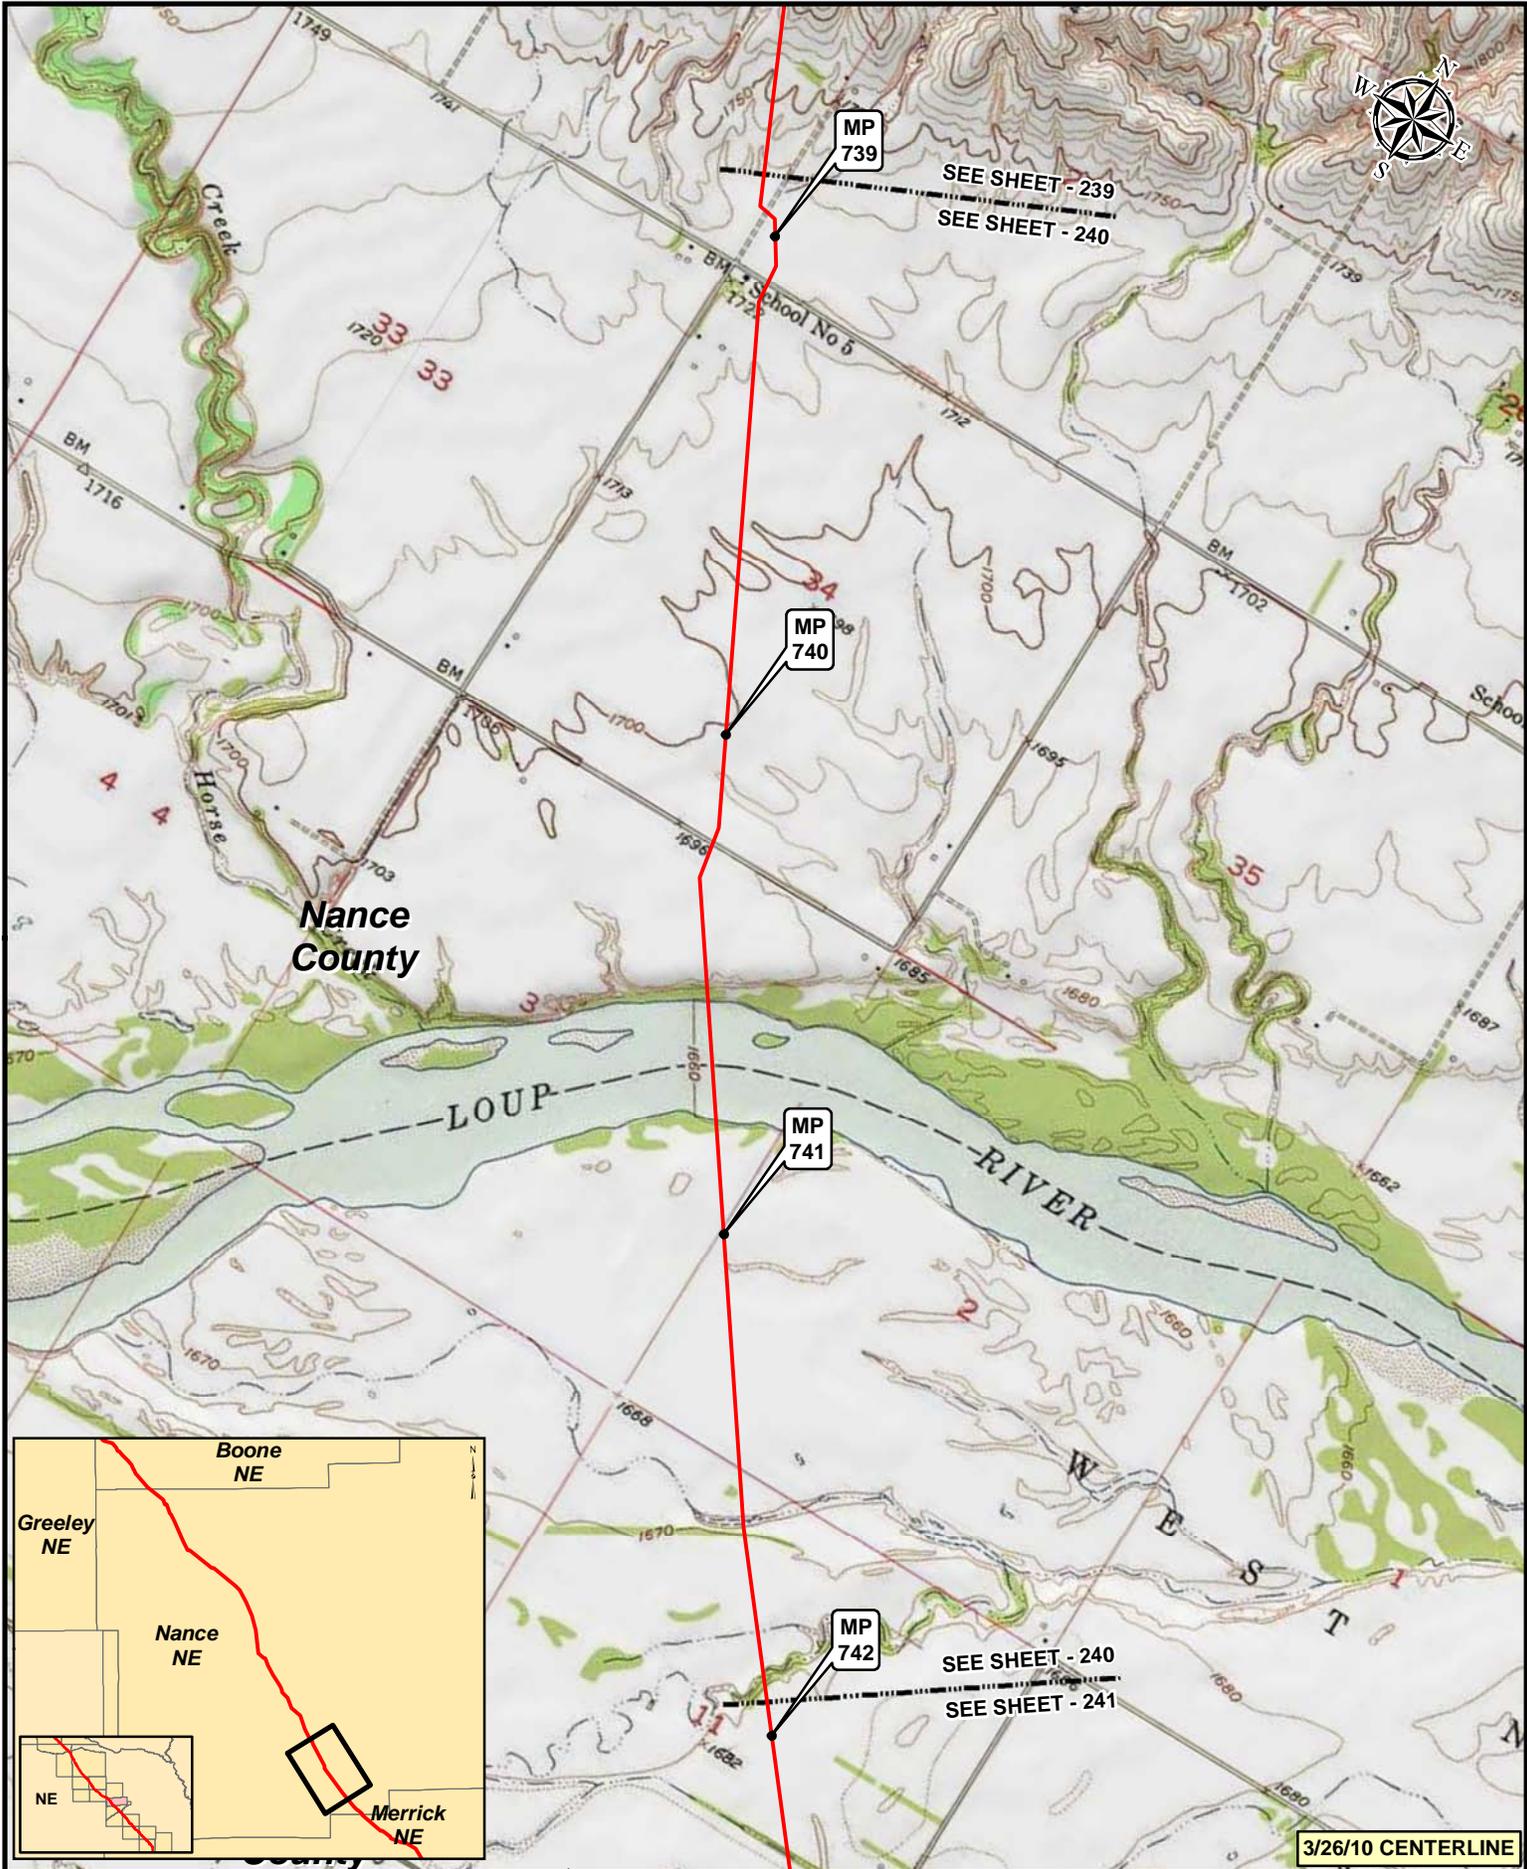

3/26/10 CENTERLINE

Legend

- MILEPOST
- PUMP STATION
- KEystone XL PROJECT
- ⊗ VALVE



NO.	REVISION	DATE	APPR.
2	ISSUED FOR OBS COMMENT SUBMITTAL TO U.S. DEPT. OF STATE (3.26.10 CL)	5.19.10	RG
1	ISSUED FOR SUPPLEMENTAL U.S. DEPT. OF STATE FILING (2.15.09 CL)	7.6.09	RG
0	ISSUED FOR UNITED STATES DEPARTMENT OF STATE (7.31.08 CL)	11.19.08	RG

Trow ENGINEERING CONSULTANTS INC.

TransCanada
In Business to deliver

SCALE	DATE	DRAWN	CHECKED	APPROVED
0 500 1,000 2,000 Feet	11.19.08	GS	SS	RG

KEYSTONE XL PROJECT ROUTE SHEETS MORGAN, MONTANA TO STEELE CITY, NEBRASKA			
PROJECT:	DRAWING NUMBER	SHEET	REVISION
50385X	XL-31-ML-2002-P-240-Q	240	2

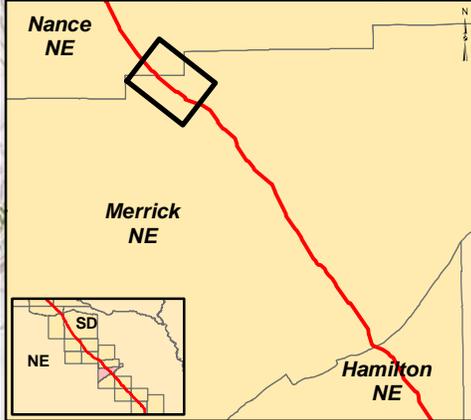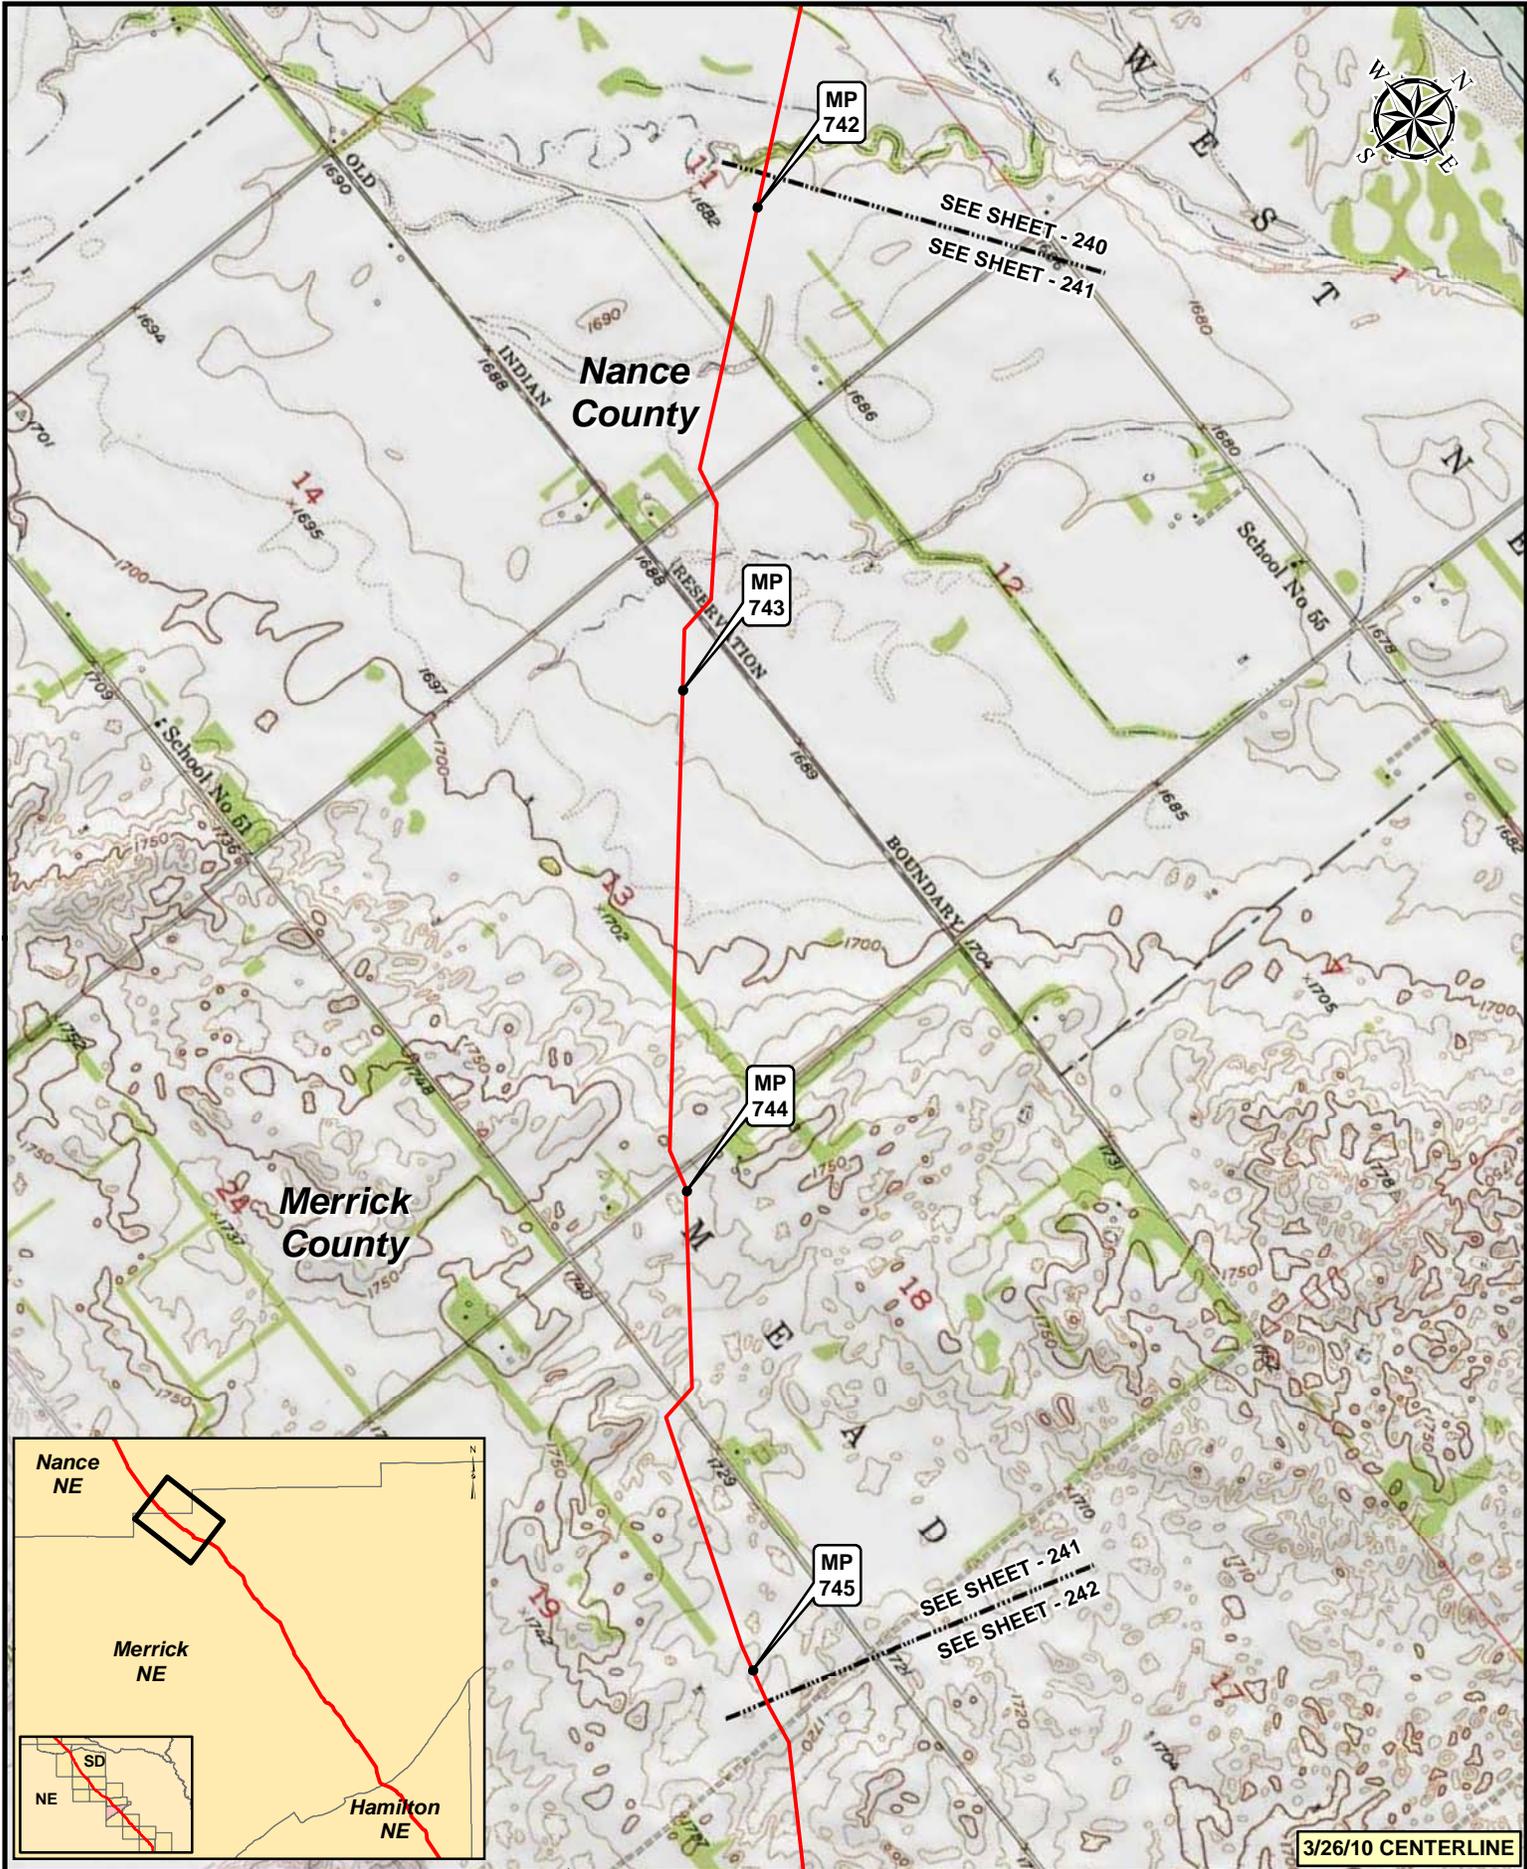


3/26/10 CENTERLINE

Legend

- MILEPOST
- PUMP STATION
- KEYSTONE XL PROJECT
- ⊗ VALVE



NO.	REVISION	DATE	APPR.
2	ISSUED FOR OBS COMMENT SUBMITTAL TO U.S. DEPT. OF STATE (3.26.10 CL)	5.19.10	RG
1	ISSUED FOR SUPPLEMENTAL U.S. DEPT. OF STATE FILING (2.15.09 CL)	7.6.09	RG
0	ISSUED FOR UNITED STATES DEPARTMENT OF STATE (7.31.08 CL)	11.19.08	RG

Prepared by:
Trow ENGINEERING CONSULTANTS INC.

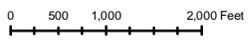

KEYSTONE XL PROJECT
ROUTE SHEETS
MORGAN, MONTANA TO STEELE CITY, NEBRASKA

SCALE	DATE	DRAWN	CHECKED	APPROVED	PROJECT	DRAWING NUMBER	SHEET	REVISION
1:24000	11.19.08	GS	SS	RG	50388X	XL-31-ML-2002-P-241-C	241	2

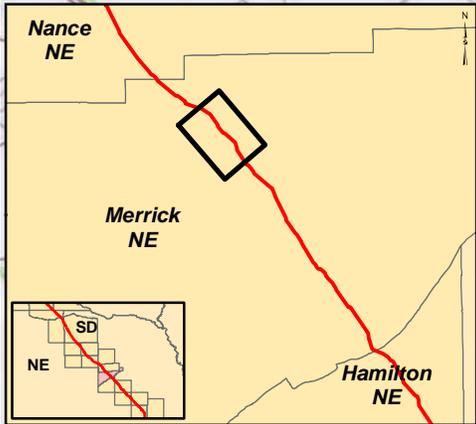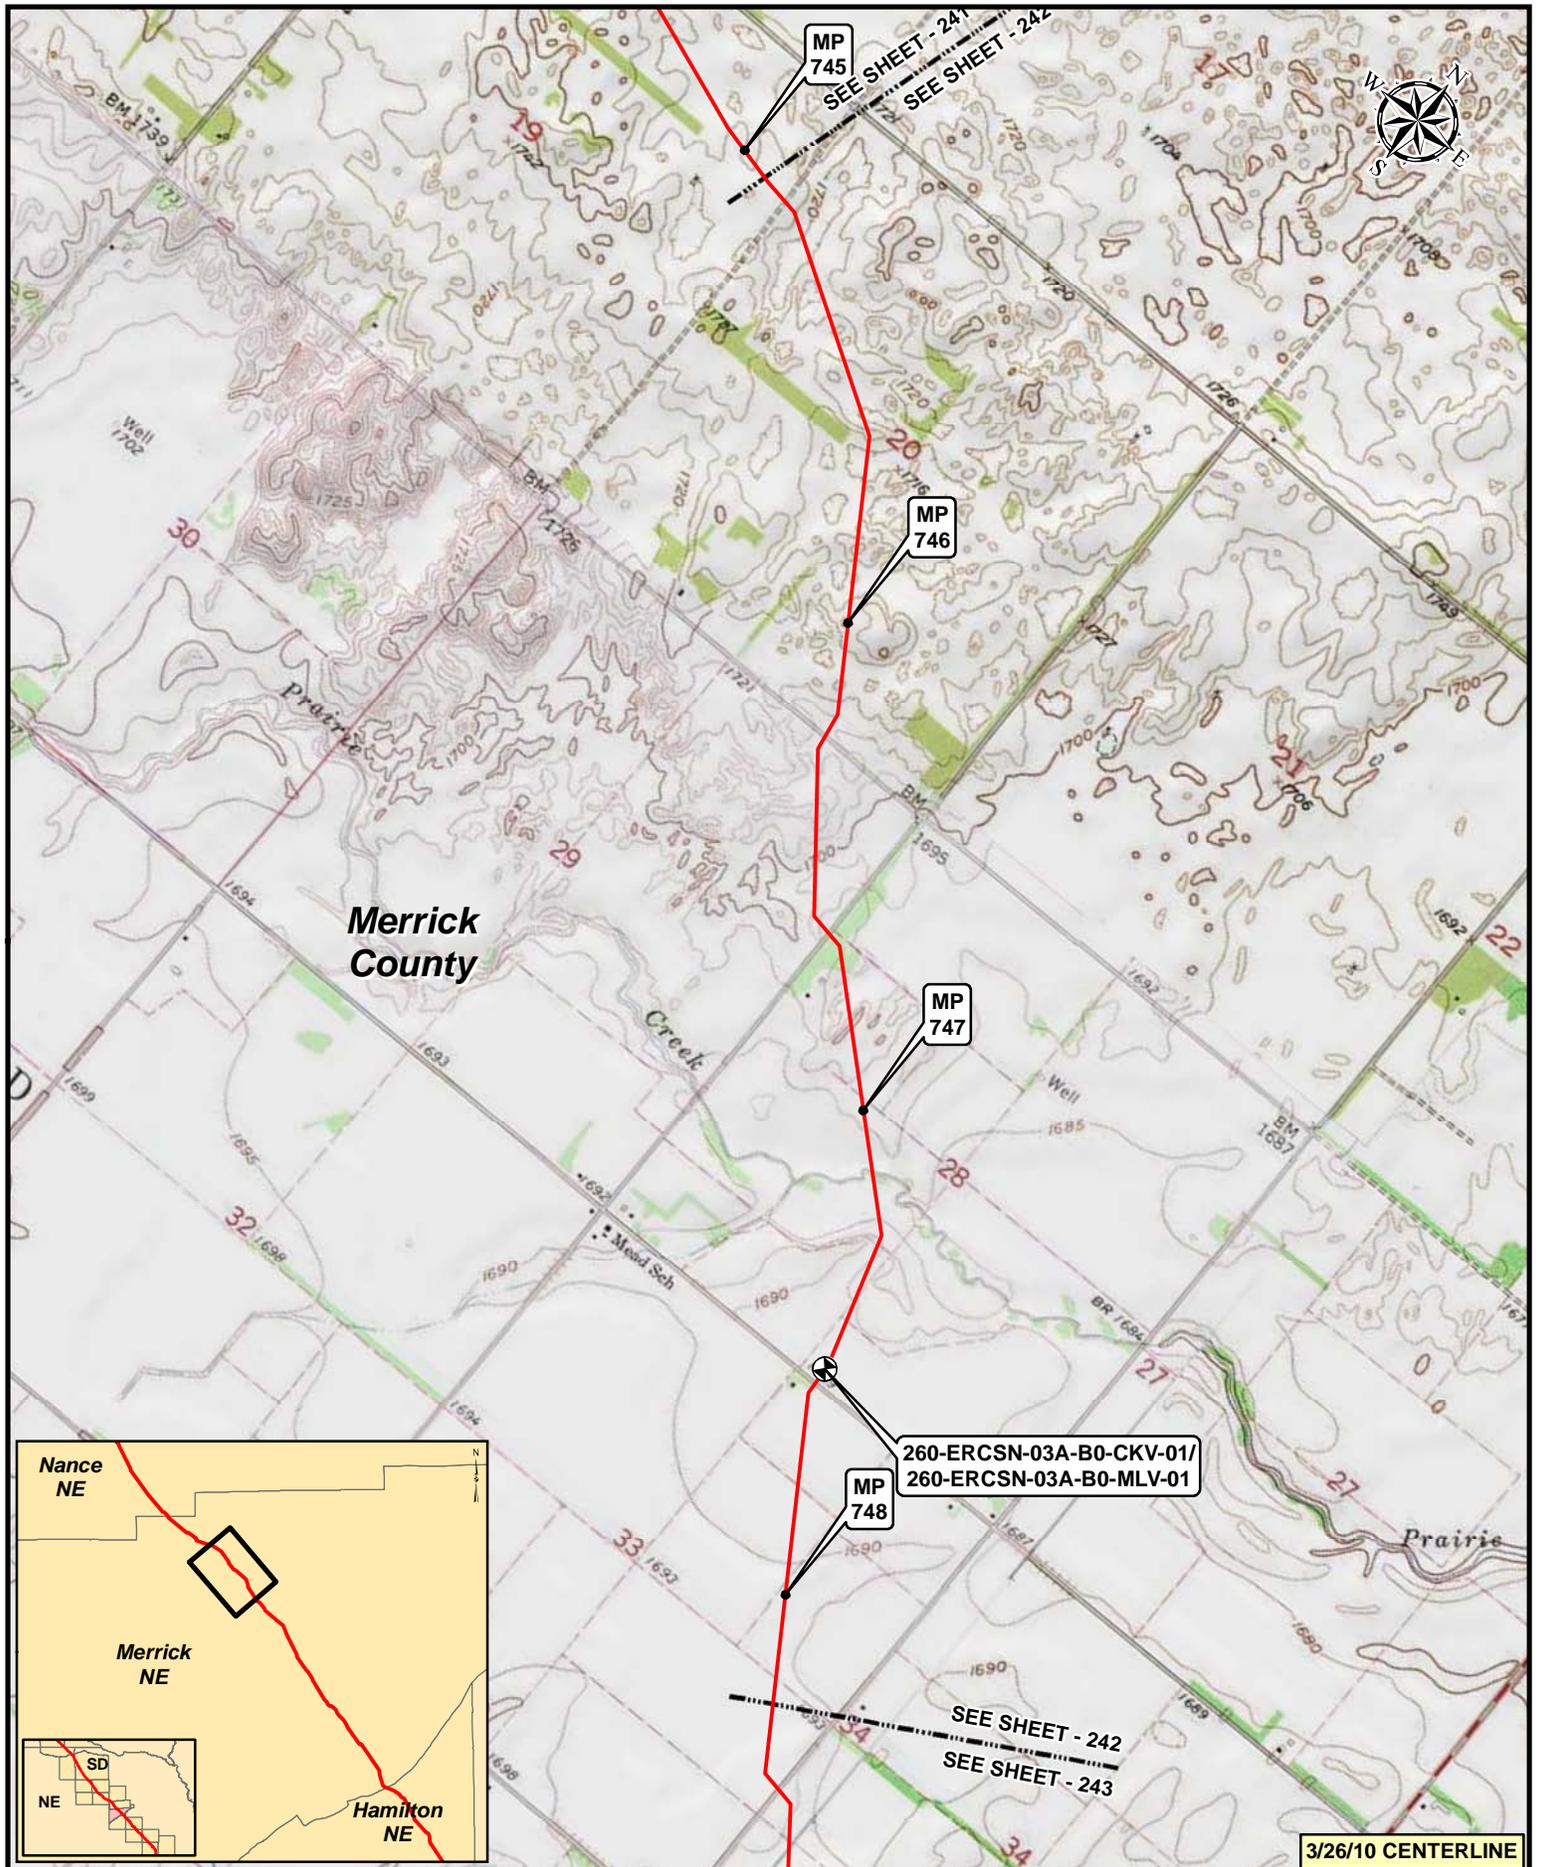

260-ERCSN-03A-B0-CKV-01
260-ERCSN-03A-B0-MLV-01


3/26/10 CENTERLINE

Legend

- MILEPOST
- PUMP STATION
- KEYSTONE XL PROJECT
- ⊗ VALVE



NO.	REVISION	DATE	APPR.
2	ISSUED FOR OBS COMMENT SUBMITTAL TO U.S. DEPT. OF STATE (3.26.10 CL)	5.19.10	RG
1	ISSUED FOR SUPPLEMENTAL U.S. DEPT. OF STATE FILING (2.15.09 CL)	7.6.09	RG
0	ISSUED FOR UNITED STATES DEPARTMENT OF STATE (7.31.08 CL)	11.19.08	RG

Trow ENGINEERING CONSULTANTS INC.

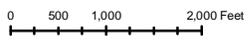

KEYSTONE XL PROJECT
ROUTE SHEETS
MORGAN, MONTANA TO STEELE CITY, NEBRASKA

SCALE	DATE	DRAWN	CHECKED	APPROVED	PROJECT	DRAWING NUMBER	SHEET	REVISION
1:24,000	11.19.08	GS	SS	RG	50388X	XL-31-ML-2002-P-242-Q	242	2

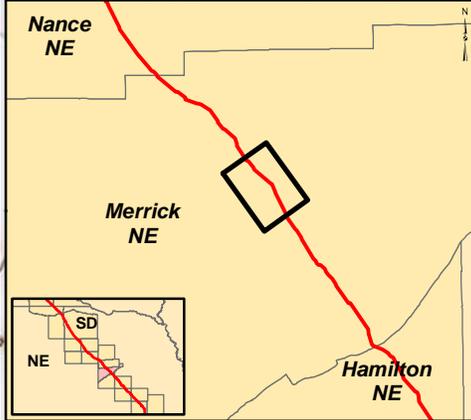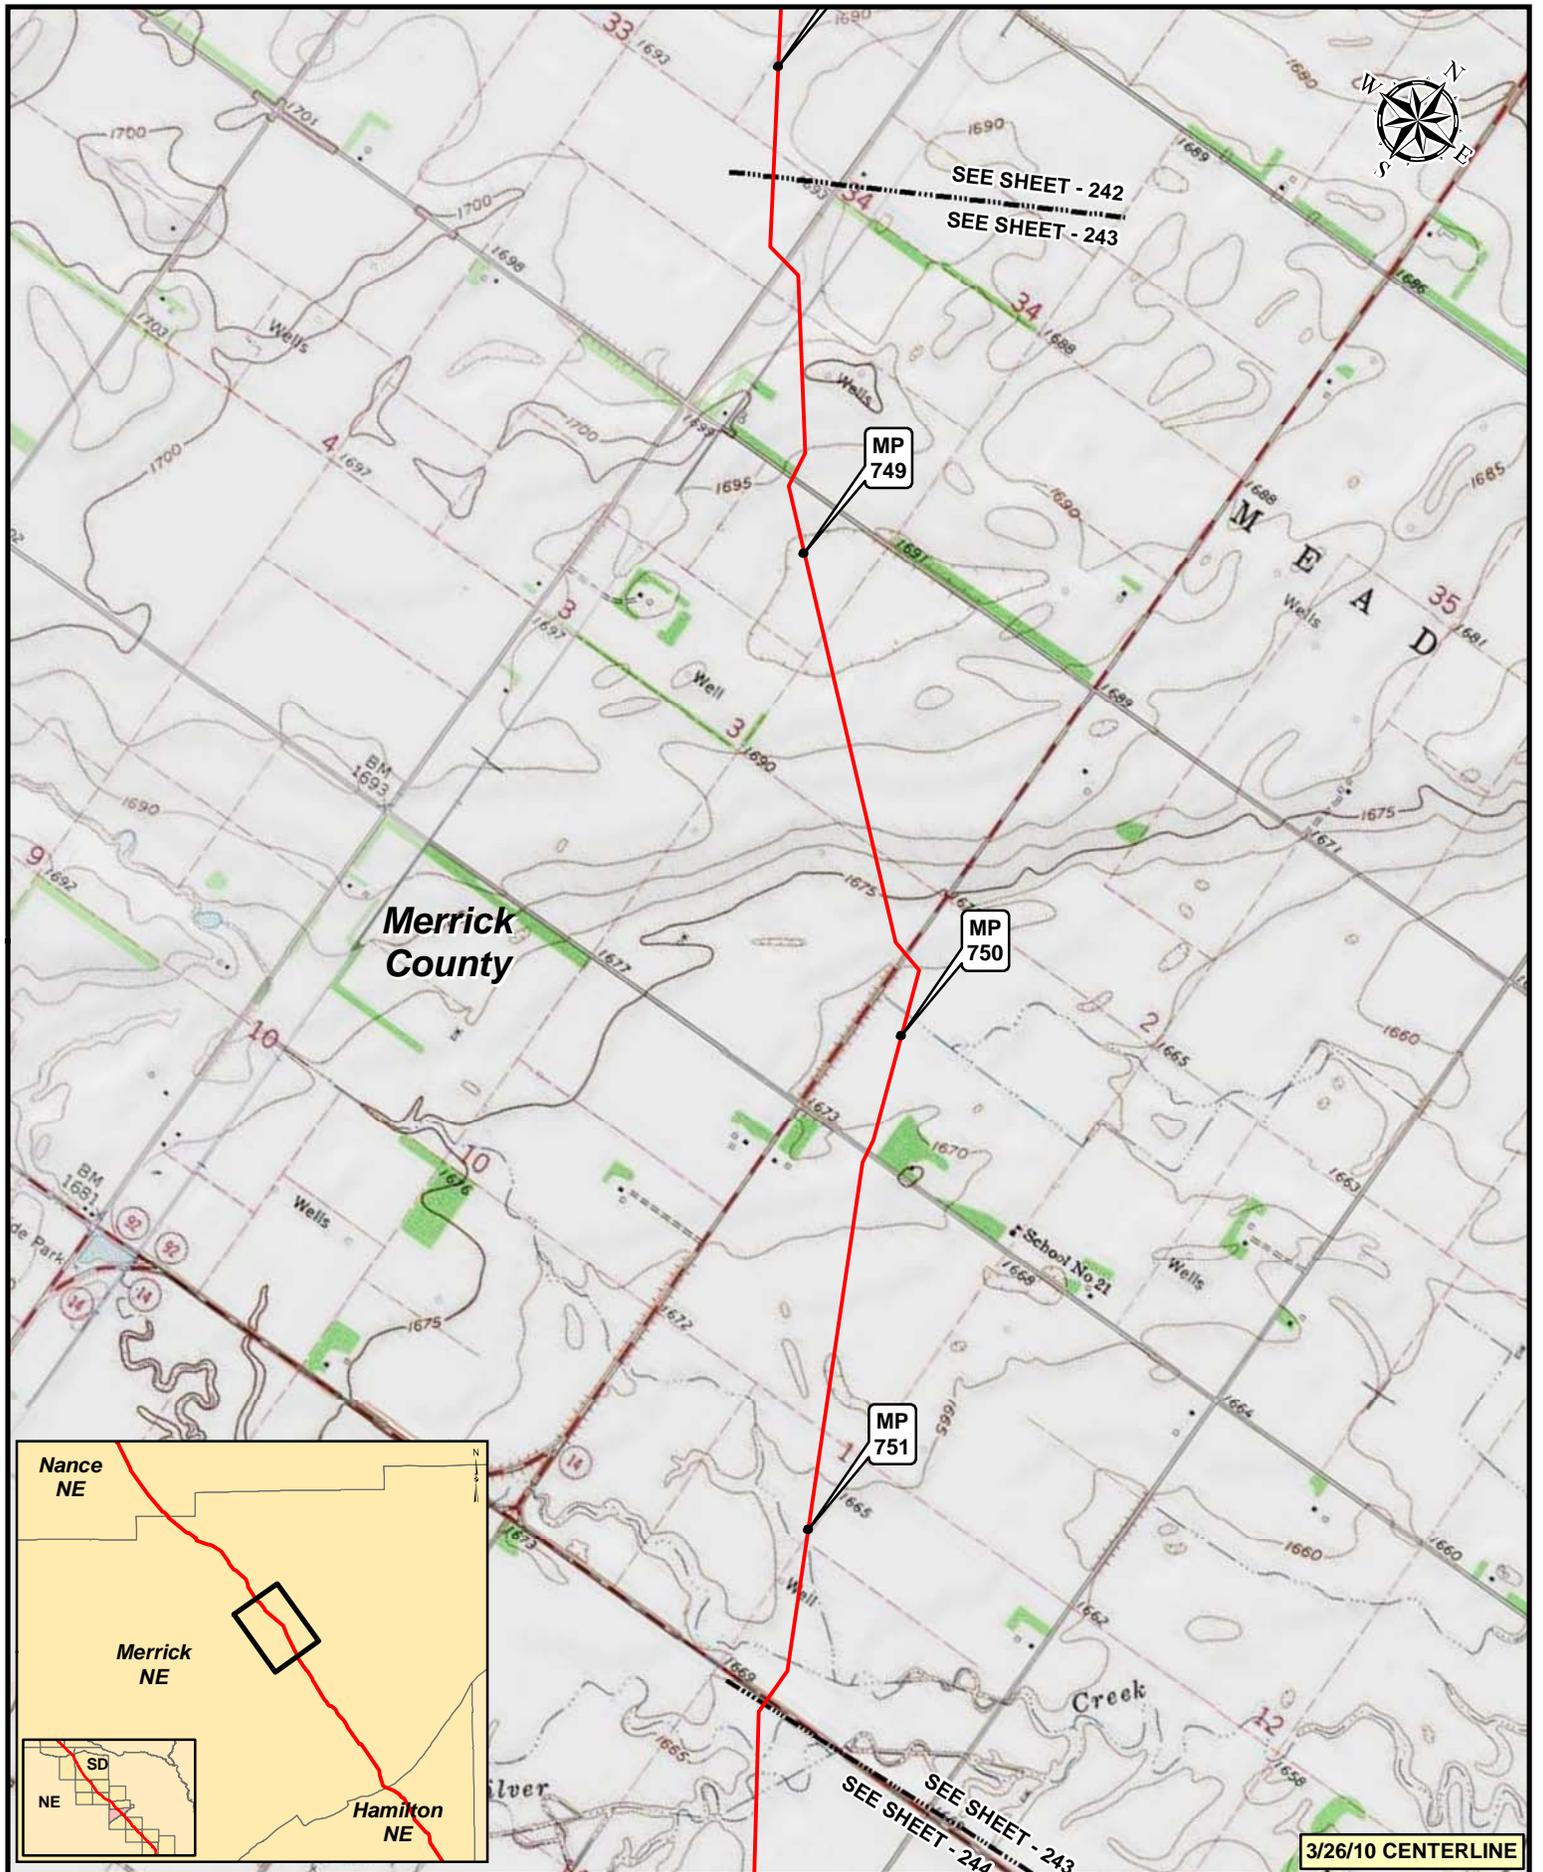

Legend	
● MILEPOST	■ PUMP STATION
— KEYSTONE XL PROJECT	⊗ VALVE

NO.	REVISION	DATE	APPR.
2	ISSUED FOR OBS COMMENT SUBMITTAL TO U.S. DEPT. OF STATE (3.26.10 CL)	5.19.10	RG
1	ISSUED FOR SUPPLEMENTAL U.S. DEPT. OF STATE FILING (2.15.09 CL)	7.6.09	RG
0	ISSUED FOR UNITED STATES DEPARTMENT OF STATE (7.31.08 CL)	11.19.08	RG


SCALE	DATE	DRAWN	CHECKED	APPROVED
0 500 1,000 2,000 Feet	11.19.08	GS	SS	RG

KEYSTONE XL PROJECT ROUTE SHEETS MORGAN, MONTANA TO STEELE CITY, NEBRASKA			
PROJECT:	DRAWING NUMBER:	SHEET:	REVISION:
50388X	XL-31-ML-2002-P-243-Q	243	2


3/26/10 CENTERLINE

Trow ENGINEERING CONSULTANTS INC.

TransCanada
In Business to deliver

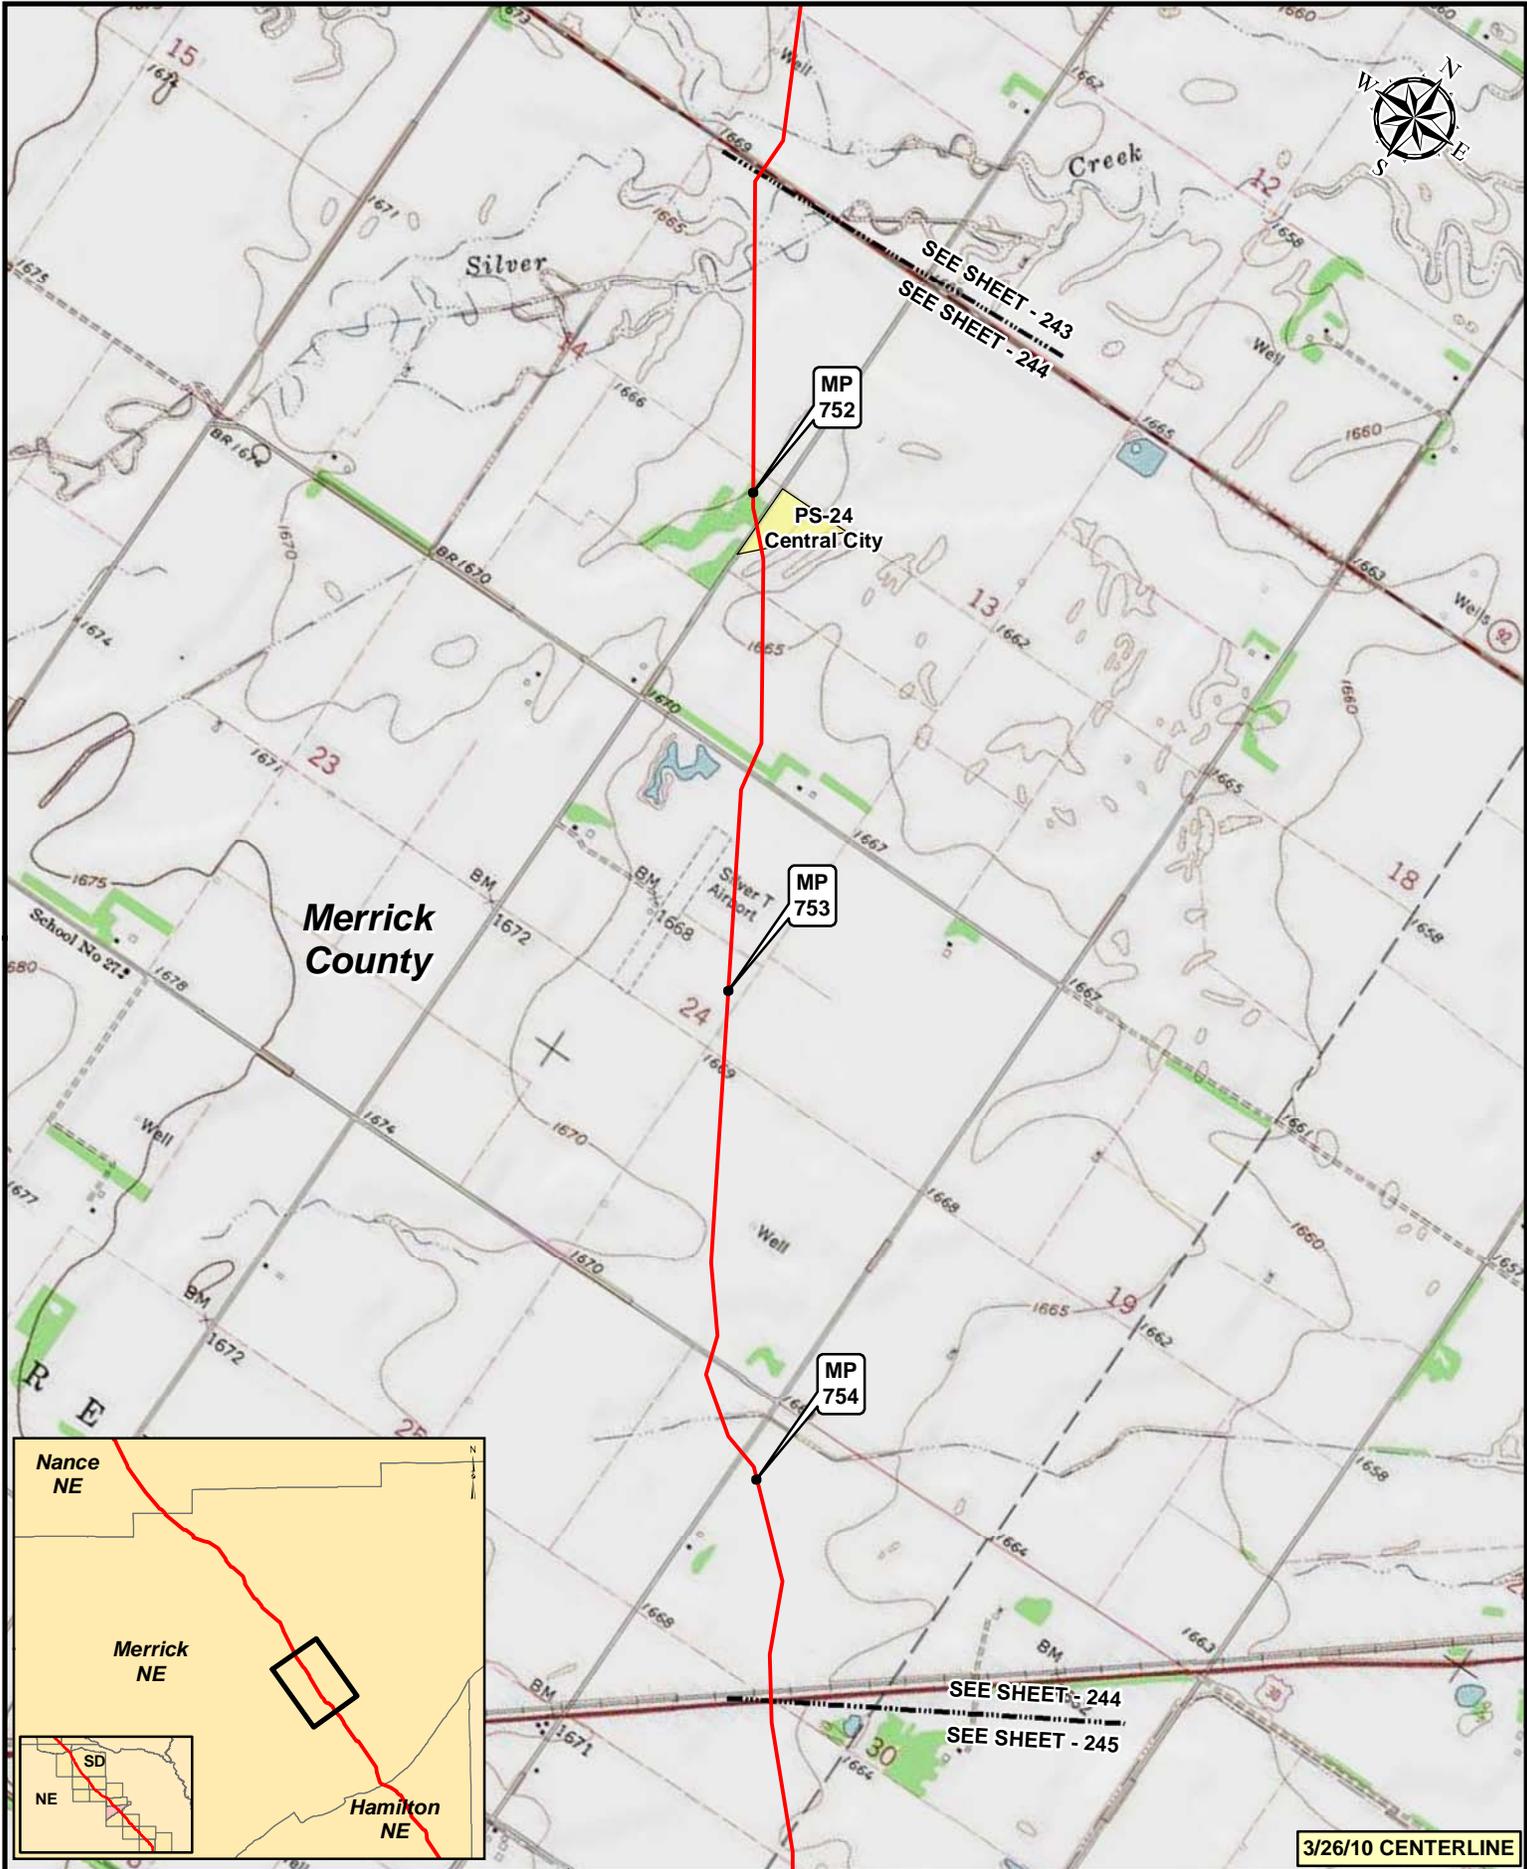

Merrick County

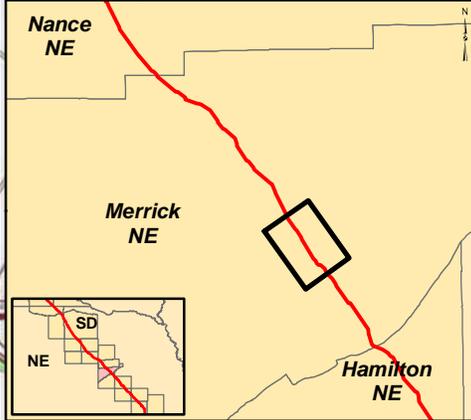

3/26/10 CENTERLINE

Legend

- MILEPOST
- PUMP STATION
- KEYSTONE XL PROJECT
- ⊗ VALVE



NO.	REVISION	DATE	APPR.
2	ISSUED FOR OBS COMMENT SUBMITTAL TO U.S. DEPT. OF STATE (3.26.10 CL)	5.19.10	RG
1	ISSUED FOR SUPPLEMENTAL U.S. DEPT. OF STATE FILING (2.15.09 CL)	7.6.09	RG
0	ISSUED FOR UNITED STATES DEPARTMENT OF STATE (7.31.08 CL)	11.19.08	RG

Trow ENGINEERING CONSULTANTS INC.



SCALE	DATE	DRAWN	CHECKED	APPROVED
0 500 1,000 2,000 Feet	11.19.08	GS	SS	RG

KEYSTONE XL PROJECT ROUTE SHEETS MORGAN, MONTANA TO STEELE CITY, NEBRASKA			
PROJECT:	DRAWING NUMBER	SHEET	REVISION
50388X	XL-31-ML-2002-P-244-Q	244	2

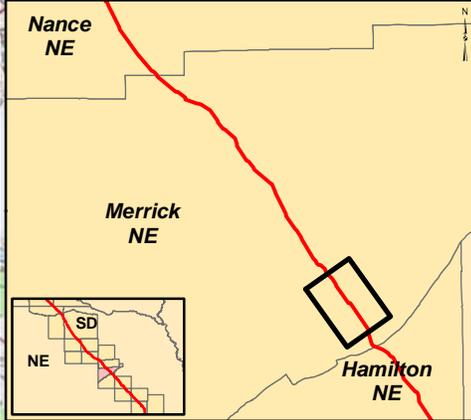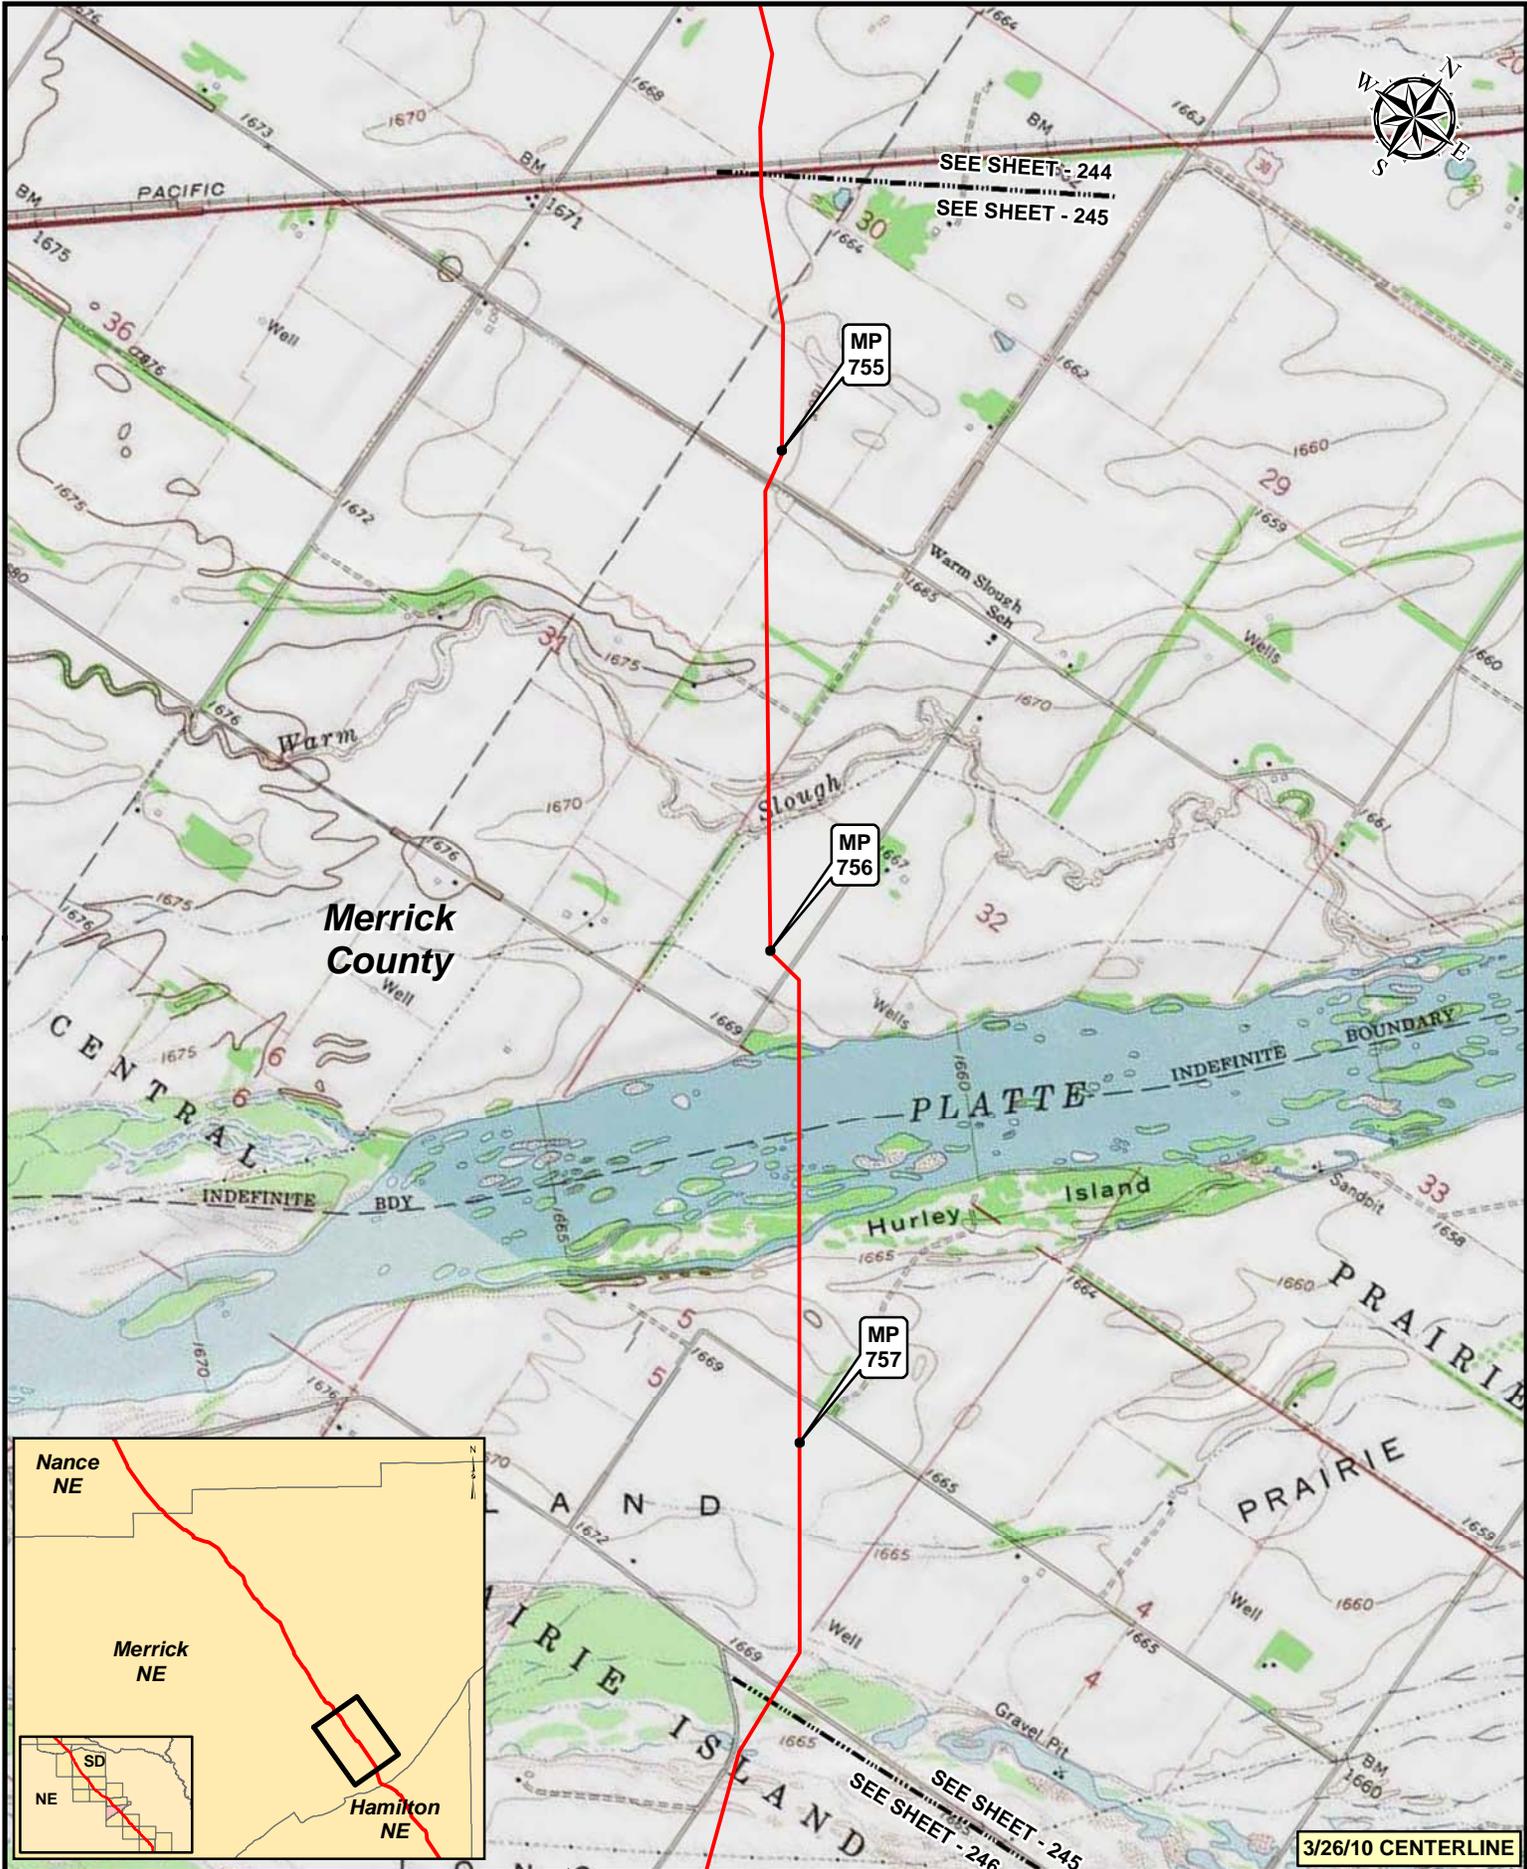


Legend

- MILEPOST
- PUMP STATION
- KEystone XL PROJECT
- ⊗ VALVE



NO.	REVISION	DATE	APPR.
2	ISSUED FOR OBS COMMENT SUBMITTAL TO U.S. DEPT. OF STATE (3.26.10 CL)	5.19.10	RG
1	ISSUED FOR SUPPLEMENTAL U.S. DEPT. OF STATE FILING (2.15.09 CL)	7.6.09	RG
0	ISSUED FOR UNITED STATES DEPARTMENT OF STATE (7.31.08 CL)	11.19.08	RG

Trow ENGINEERING CONSULTANTS INC.

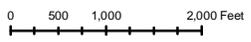

KEYSTONE XL PROJECT
ROUTE SHEETS
MORGAN, MONTANA TO STEELE CITY, NEBRASKA

SCALE	DATE	DRAWN	CHECKED	APPROVED	PROJECT:	DRAWING NUMBER	SHEET	REVISION
1:24,000	11.19.08	GS	SS	RG	50388X	XL-31-ML-2002-P-245-C	245	2

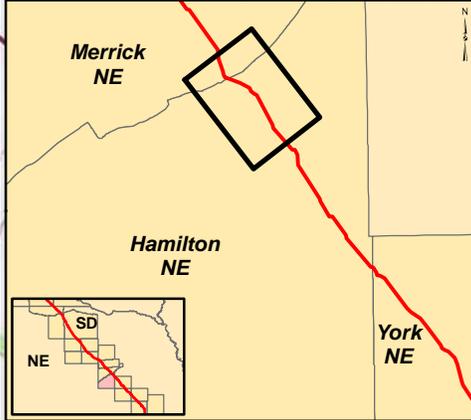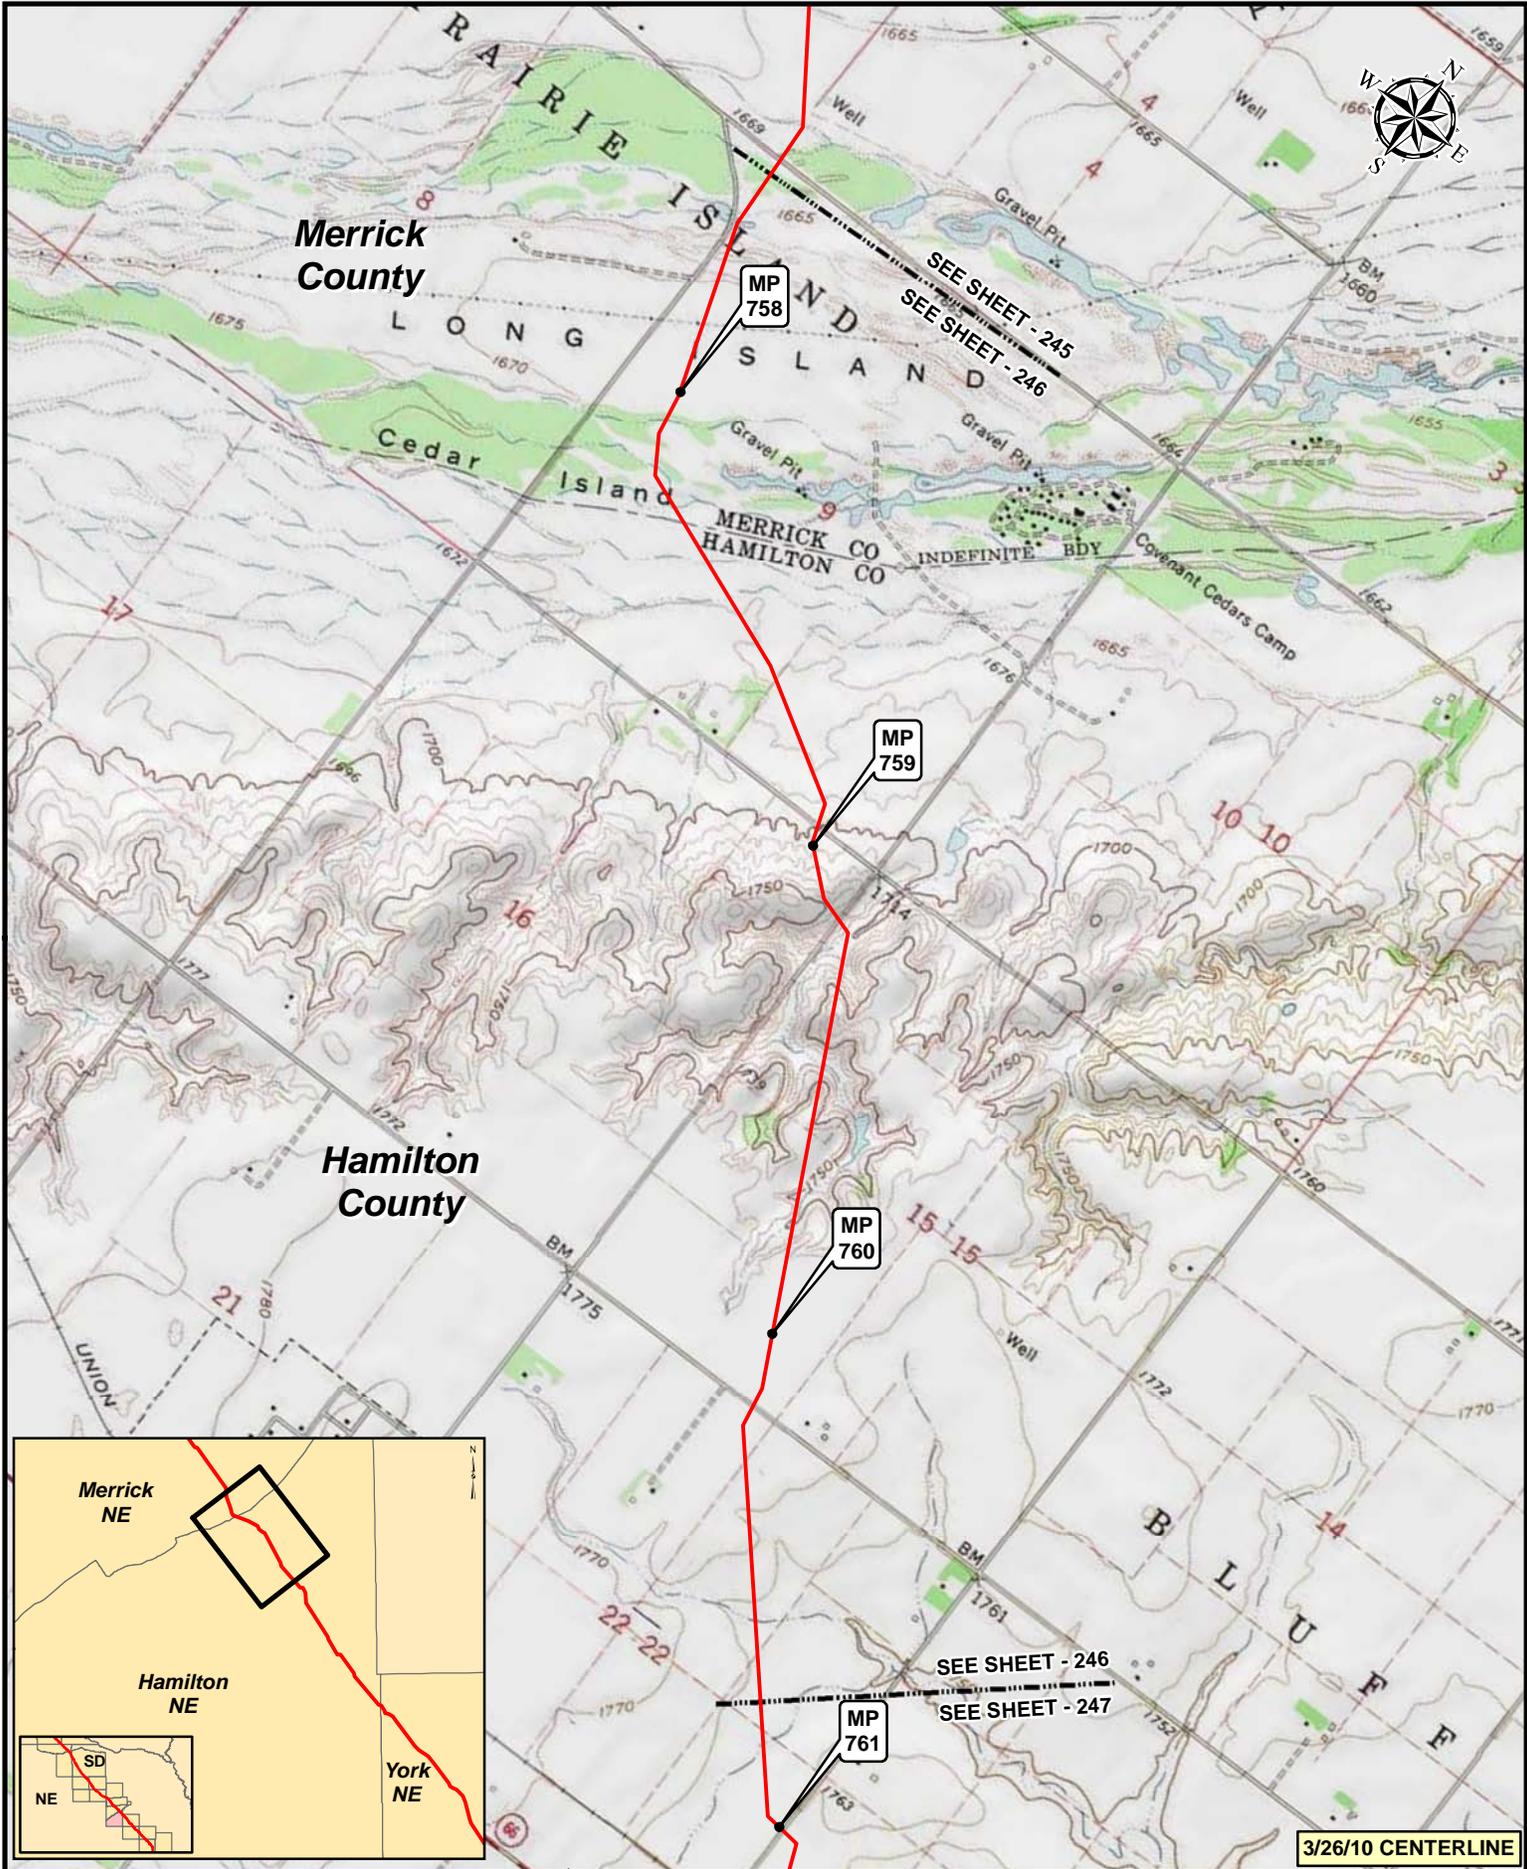


3/26/10 CENTERLINE

Legend

- MILEPOST
- PUMP STATION
- KEYSTONE XL PROJECT
- ⊗ VALVE



NO.	REVISION	DATE	APPR.
2	ISSUED FOR OBS COMMENT SUBMITTAL TO U.S. DEPT. OF STATE (3.26.10 CL)	5.19.10	RG
1	ISSUED FOR SUPPLEMENTAL U.S. DEPT. OF STATE FILING (2.15.09 CL)	7.6.09	RG
0	ISSUED FOR UNITED STATES DEPARTMENT OF STATE (7.31.08 CL)	11.19.08	RG

Trow ENGINEERING CONSULTANTS INC.

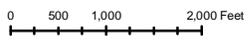

KEYSTONE XL PROJECT
ROUTE SHEETS
MORGAN, MONTANA TO STEELE CITY, NEBRASKA

PROJECT:	DRAWING NUMBER	SHEET	REVISION
50388X	XL-31-ML-2002-P-246-C	246	2

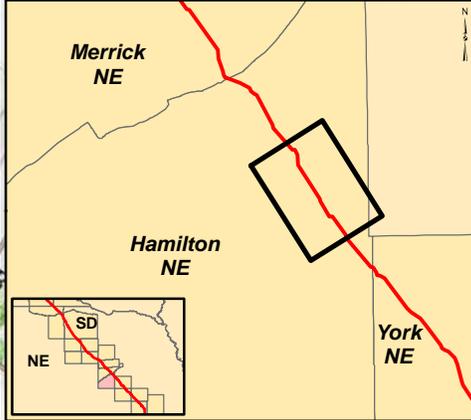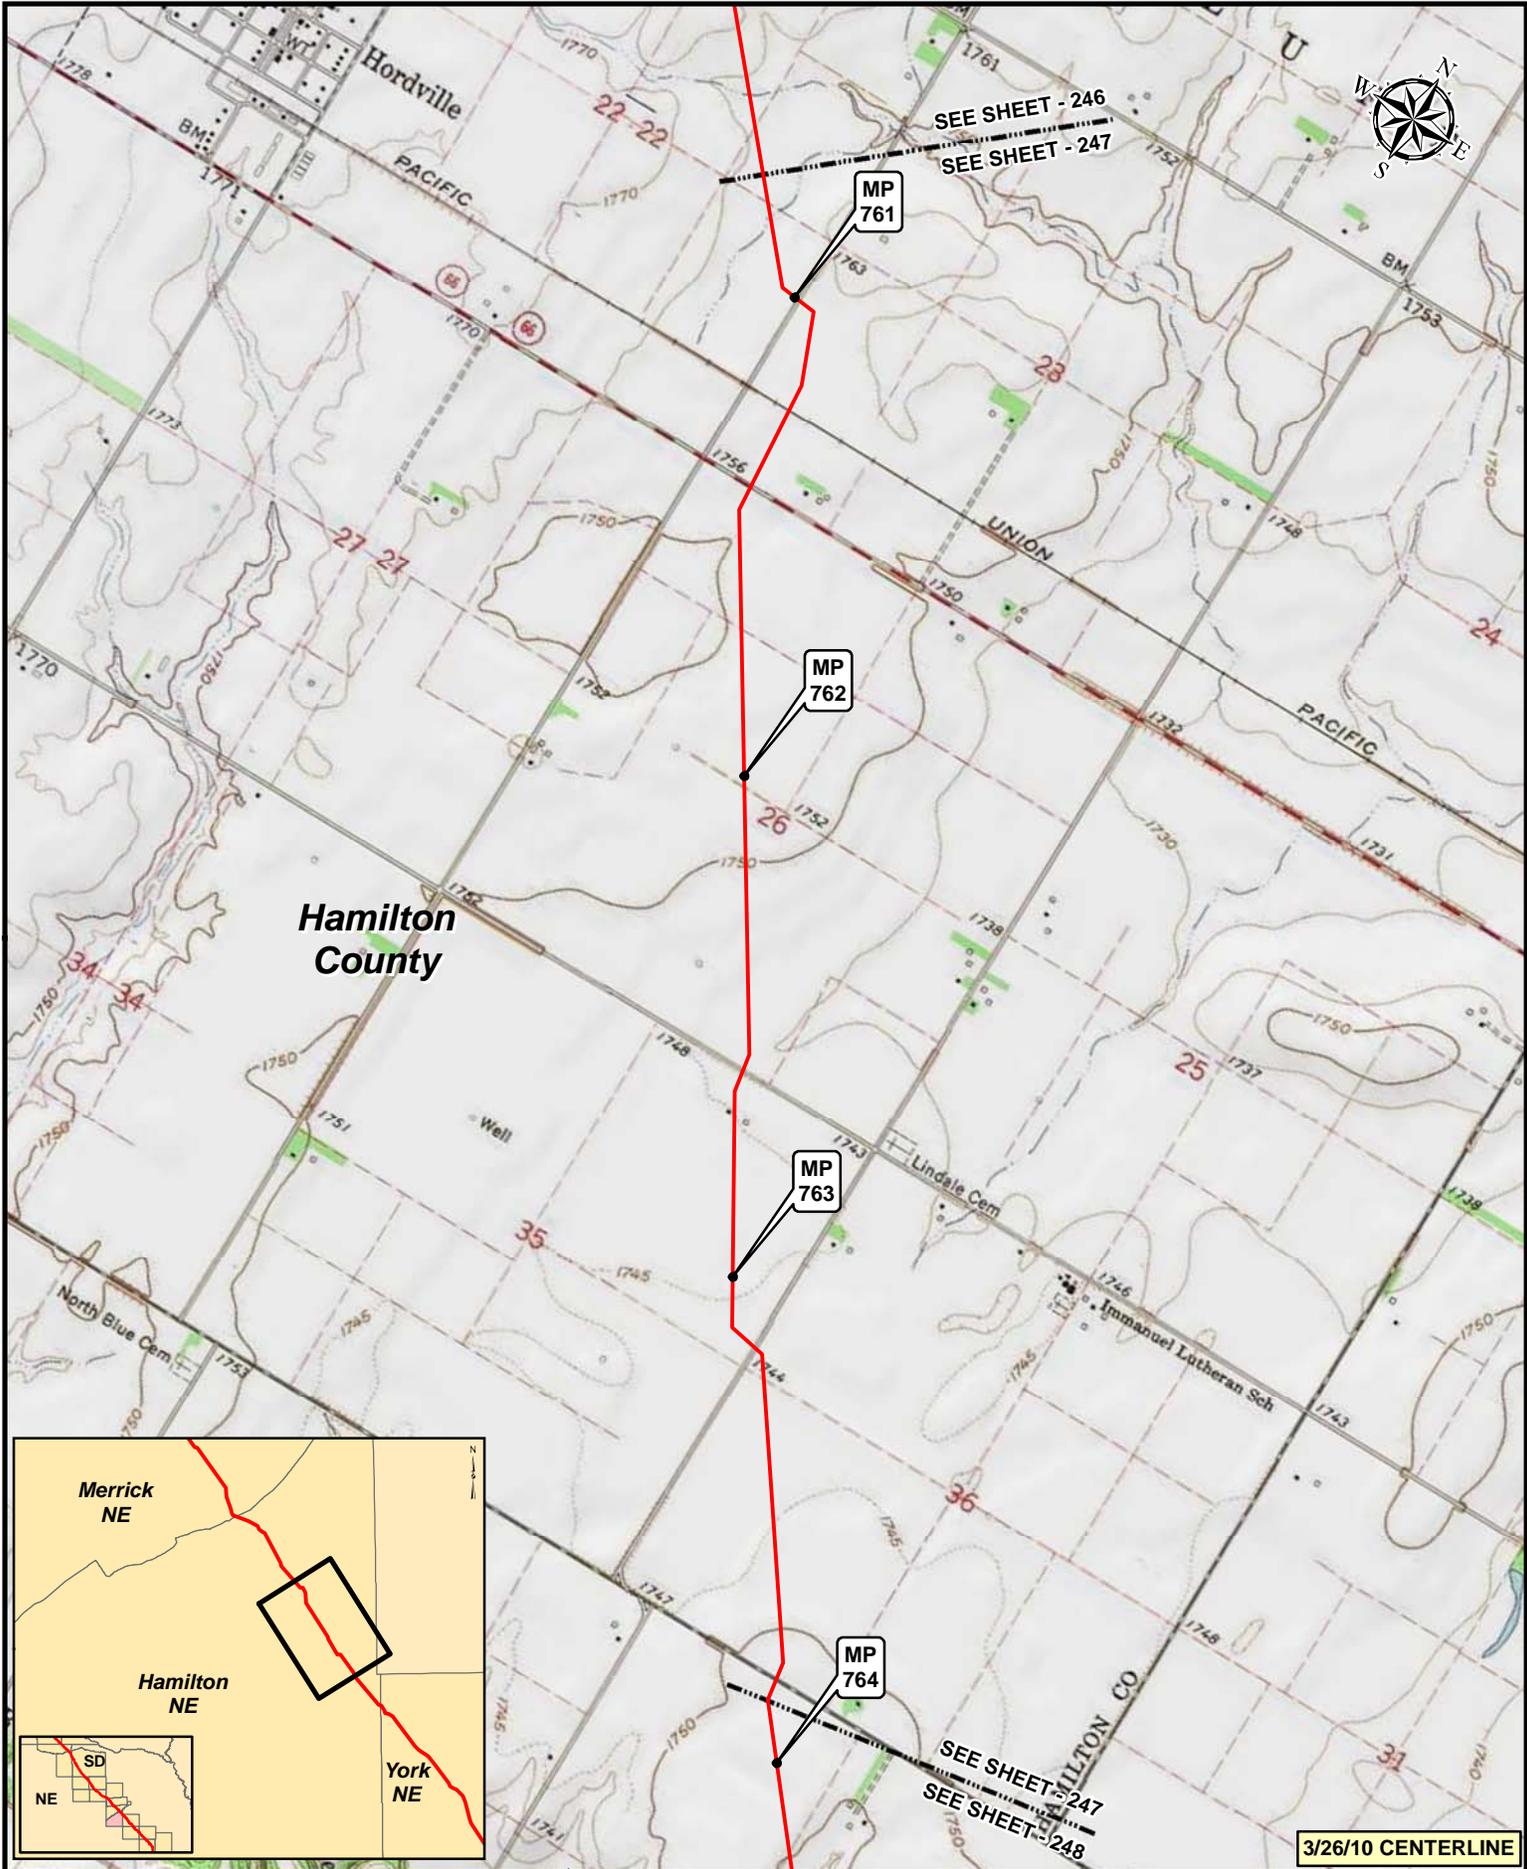


3/26/10 CENTERLINE

Legend

- MILEPOST
- PUMP STATION
- KEystone XL PROJECT
- ⊗ VALVE



NO.	REVISION	DATE	APPR.
2	ISSUED FOR OBS COMMENT SUBMITTAL TO U.S. DEPT. OF STATE (3.26.10 CL)	5.19.10	RG
1	ISSUED FOR SUPPLEMENTAL U.S. DEPT. OF STATE FILING (2.15.09 CL)	7.6.09	RG
0	ISSUED FOR UNITED STATES DEPARTMENT OF STATE (7.31.08 CL)	11.19.08	RG

Trow ENGINEERING CONSULTANTS INC.

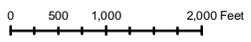

KEYSTONE XL PROJECT
ROUTE SHEETS
MORGAN, MONTANA TO STEELE CITY, NEBRASKA

SCALE	DATE	DRAWN	CHECKED	APPROVED	PROJECT	DRAWING NUMBER	SHEET	REVISION
1:24000	11.19.08	GS	SS	RG	50388X	XL-31-ML-2002-P-247-C	247	2

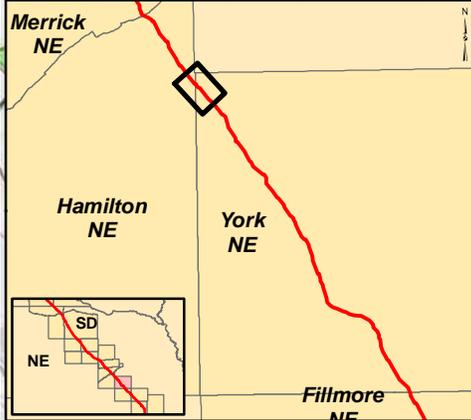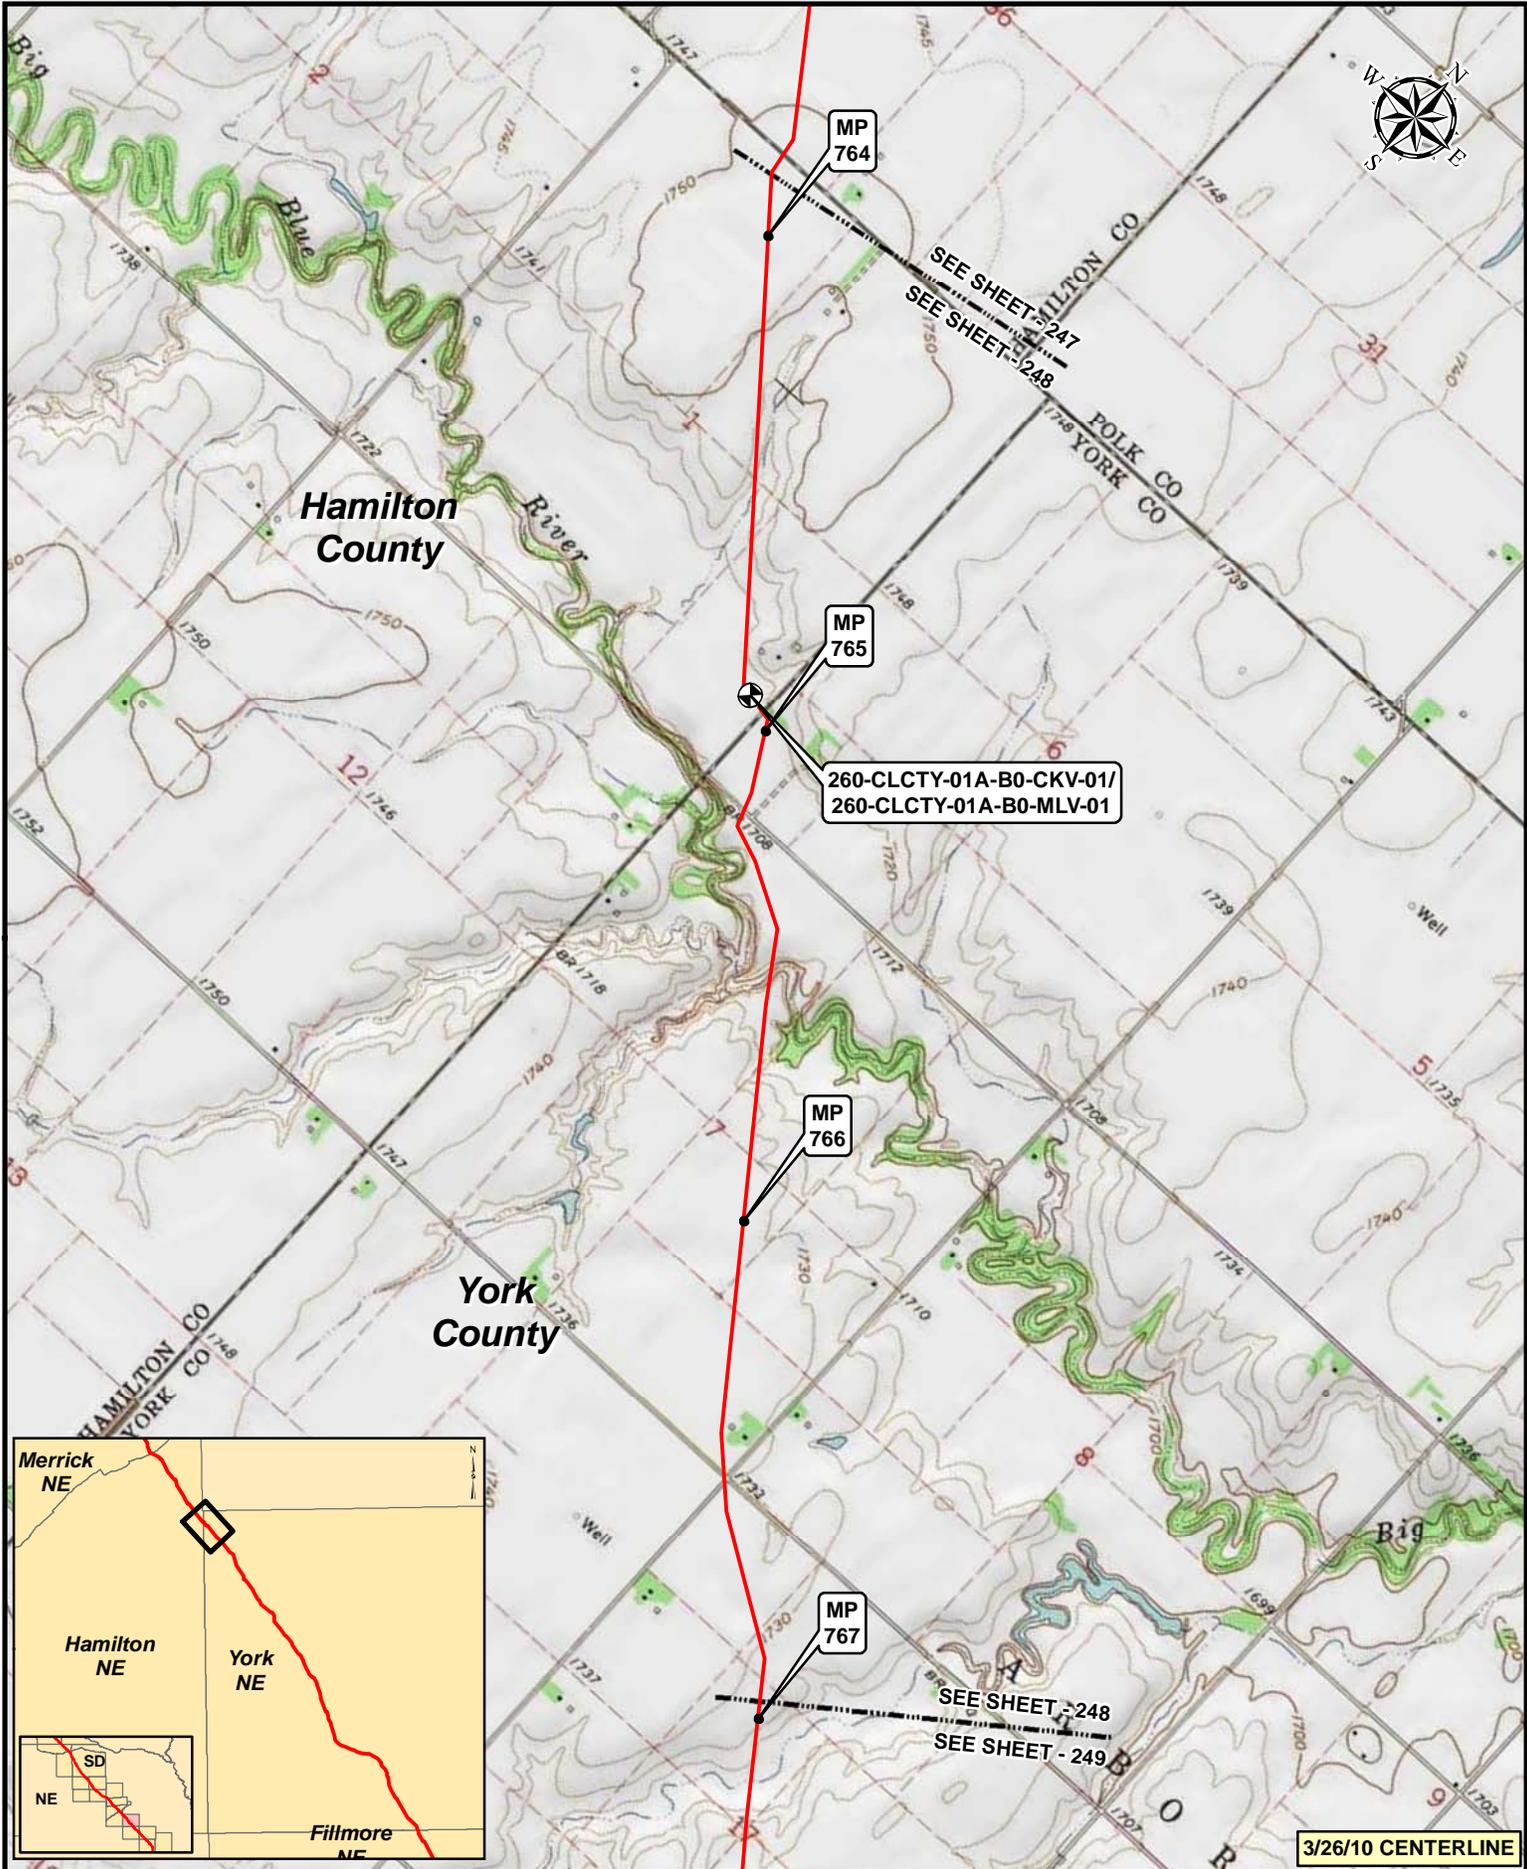


3/26/10 CENTERLINE

Legend

- MILEPOST
- PUMP STATION
- KEYSTONE XL PROJECT
- ⊗ VALVE

NO.	REVISION	DATE	APPR.
2	ISSUED FOR OBS COMMENT SUBMITTAL TO U.S. DEPT. OF STATE (3.26.10 CL)	5.19.10	RG
1	ISSUED FOR SUPPLEMENTAL U.S. DEPT. OF STATE FILING (2.15.09 CL)	7.6.09	RG
0	ISSUED FOR UNITED STATES DEPARTMENT OF STATE (7.31.08 CL)	11.19.08	RG



Trow ENGINEERING CONSULTANTS INC.

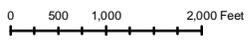

KEYSTONE XL PROJECT
ROUTE SHEETS
MORGAN, MONTANA TO STEELE CITY, NEBRASKA

SCALE	DATE	DRAWN	CHECKED	APPROVED	PROJECT	DRAWING NUMBER	SHEET	REVISION
1:24,000	11.19.08	GS	SS	RG	50385X	XL-31-ML-2002-P-248-C	248	2

Hamilton County

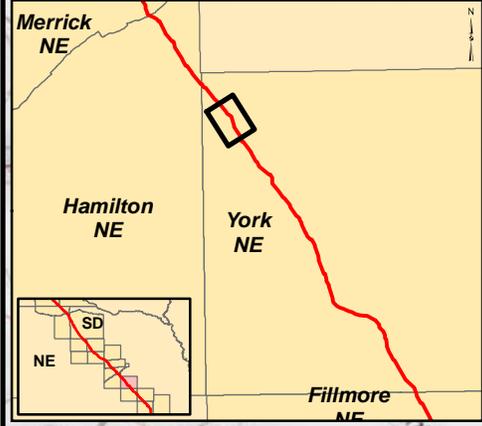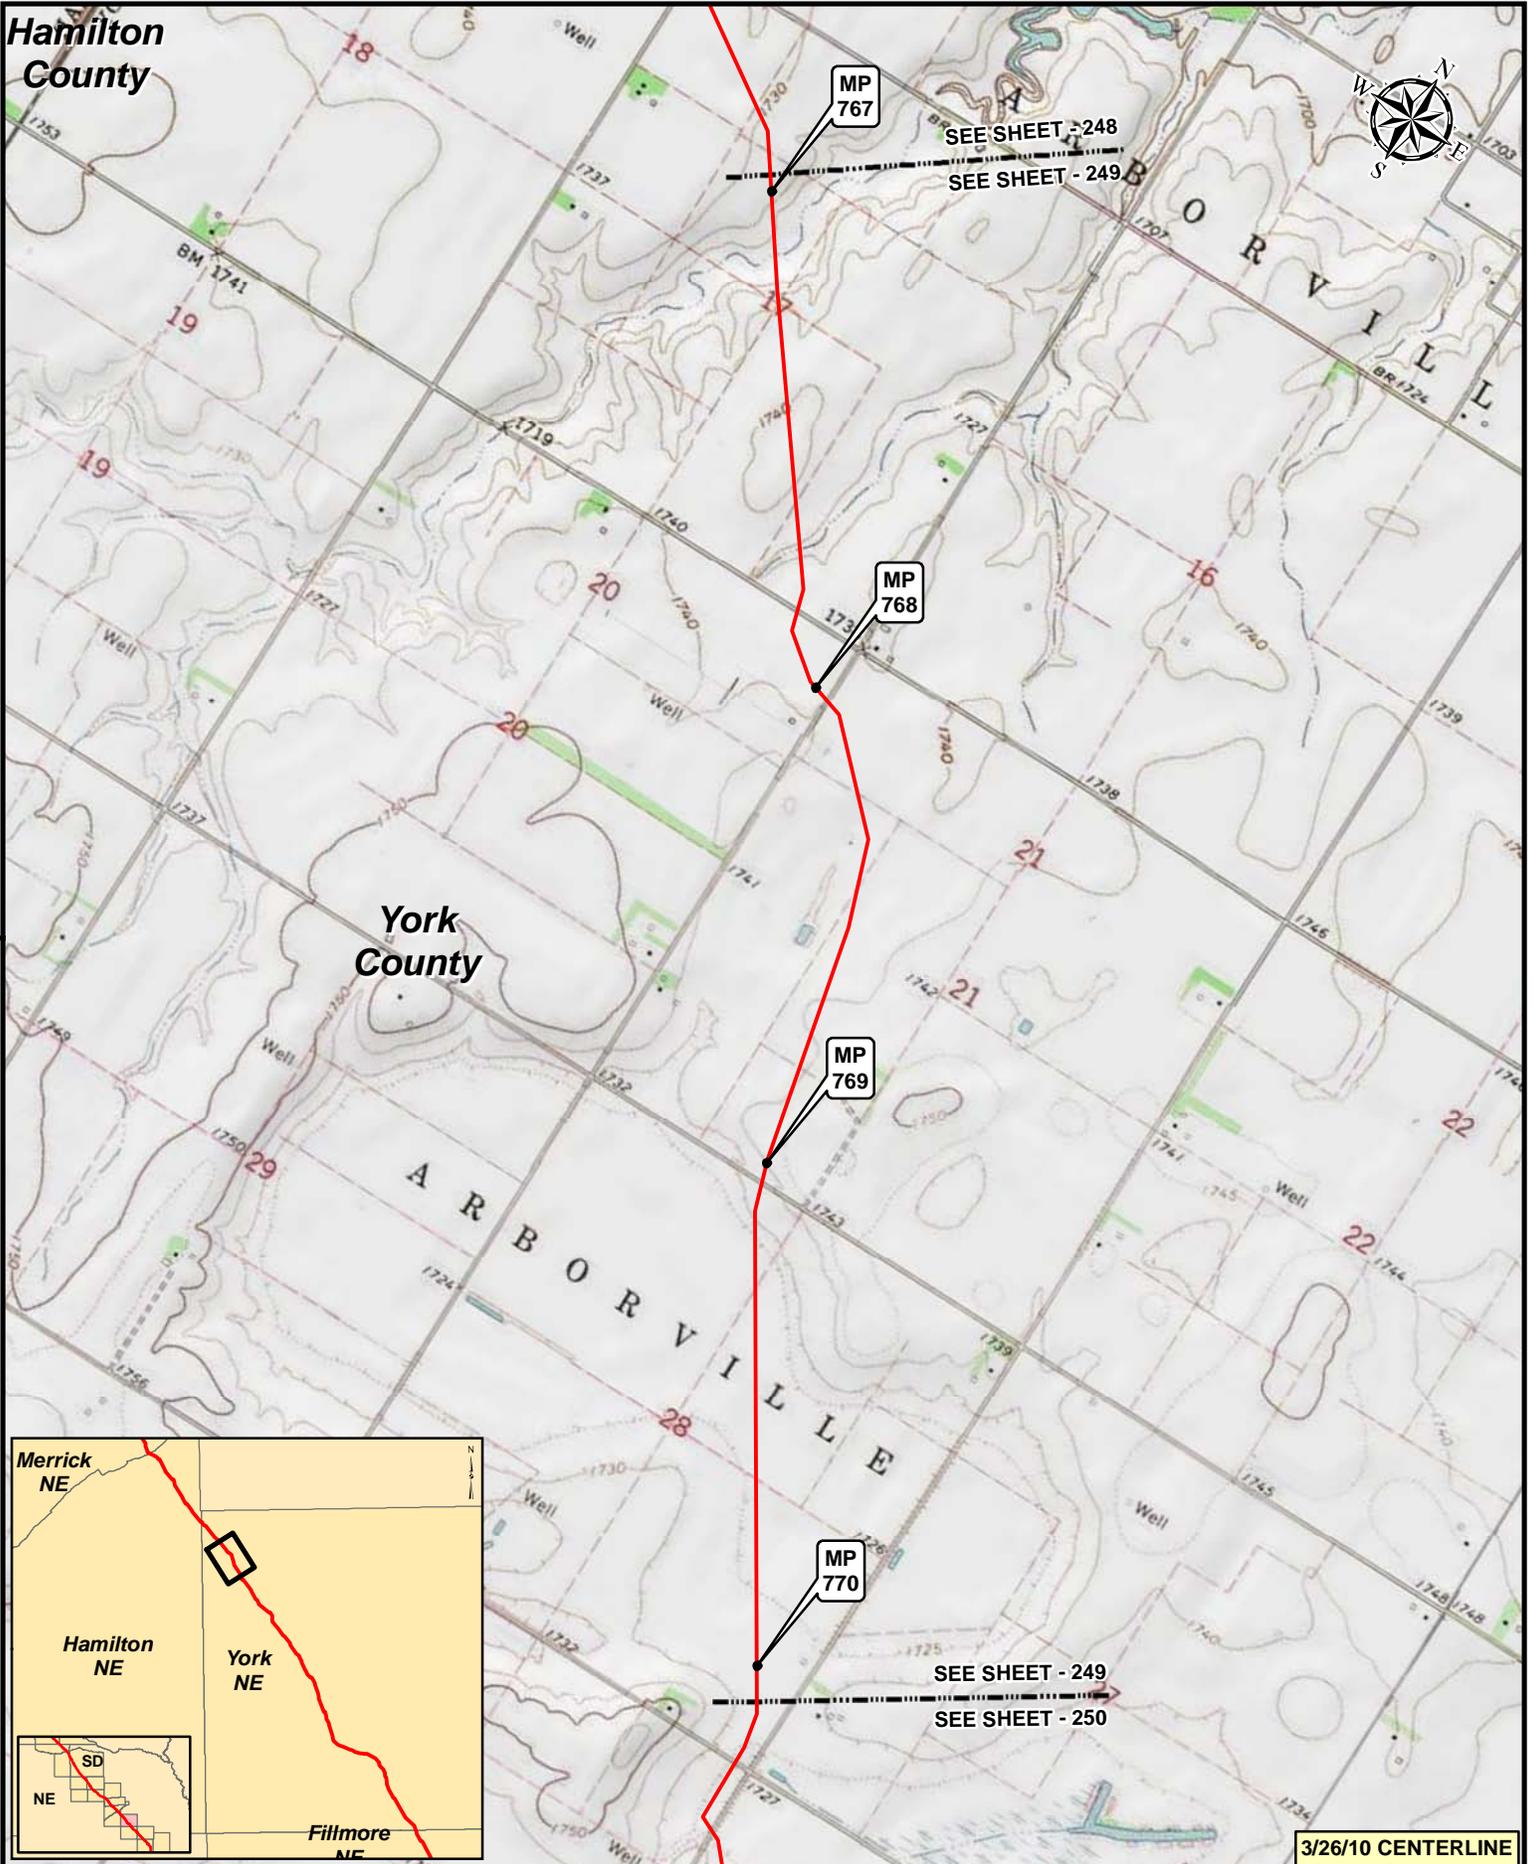

3/26/10 CENTERLINE


Legend

- MILEPOST
- PUMP STATION
- KEystone XL PROJECT
- ⊗ VALVE

NO.	REVISION	DATE	APPR.
2	ISSUED FOR OBS COMMENT SUBMITTAL TO U.S. DEPT. OF STATE (3.26.10 CL)	5.19.10	RG
1	ISSUED FOR SUPPLEMENTAL U.S. DEPT. OF STATE FILING (2.15.09 CL)	7.6.09	RG
0	ISSUED FOR UNITED STATES DEPARTMENT OF STATE (7.31.08 CL)	11.19.08	RG


Trow ENGINEERING CONSULTANTS INC.

TransCanada
In Business to deliver

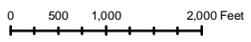

KEYSTONE XL PROJECT
ROUTE SHEETS
MORGAN, MONTANA TO STEELE CITY, NEBRASKA

SCALE	DATE	DRAWN	CHECKED	APPROVED	PROJECT:	DRAWING NUMBER	SHEET	REVISION
1:24000	11.19.08	GS	SS	RG	50388X	XL-31-ML-2002-P-249-C	249	2

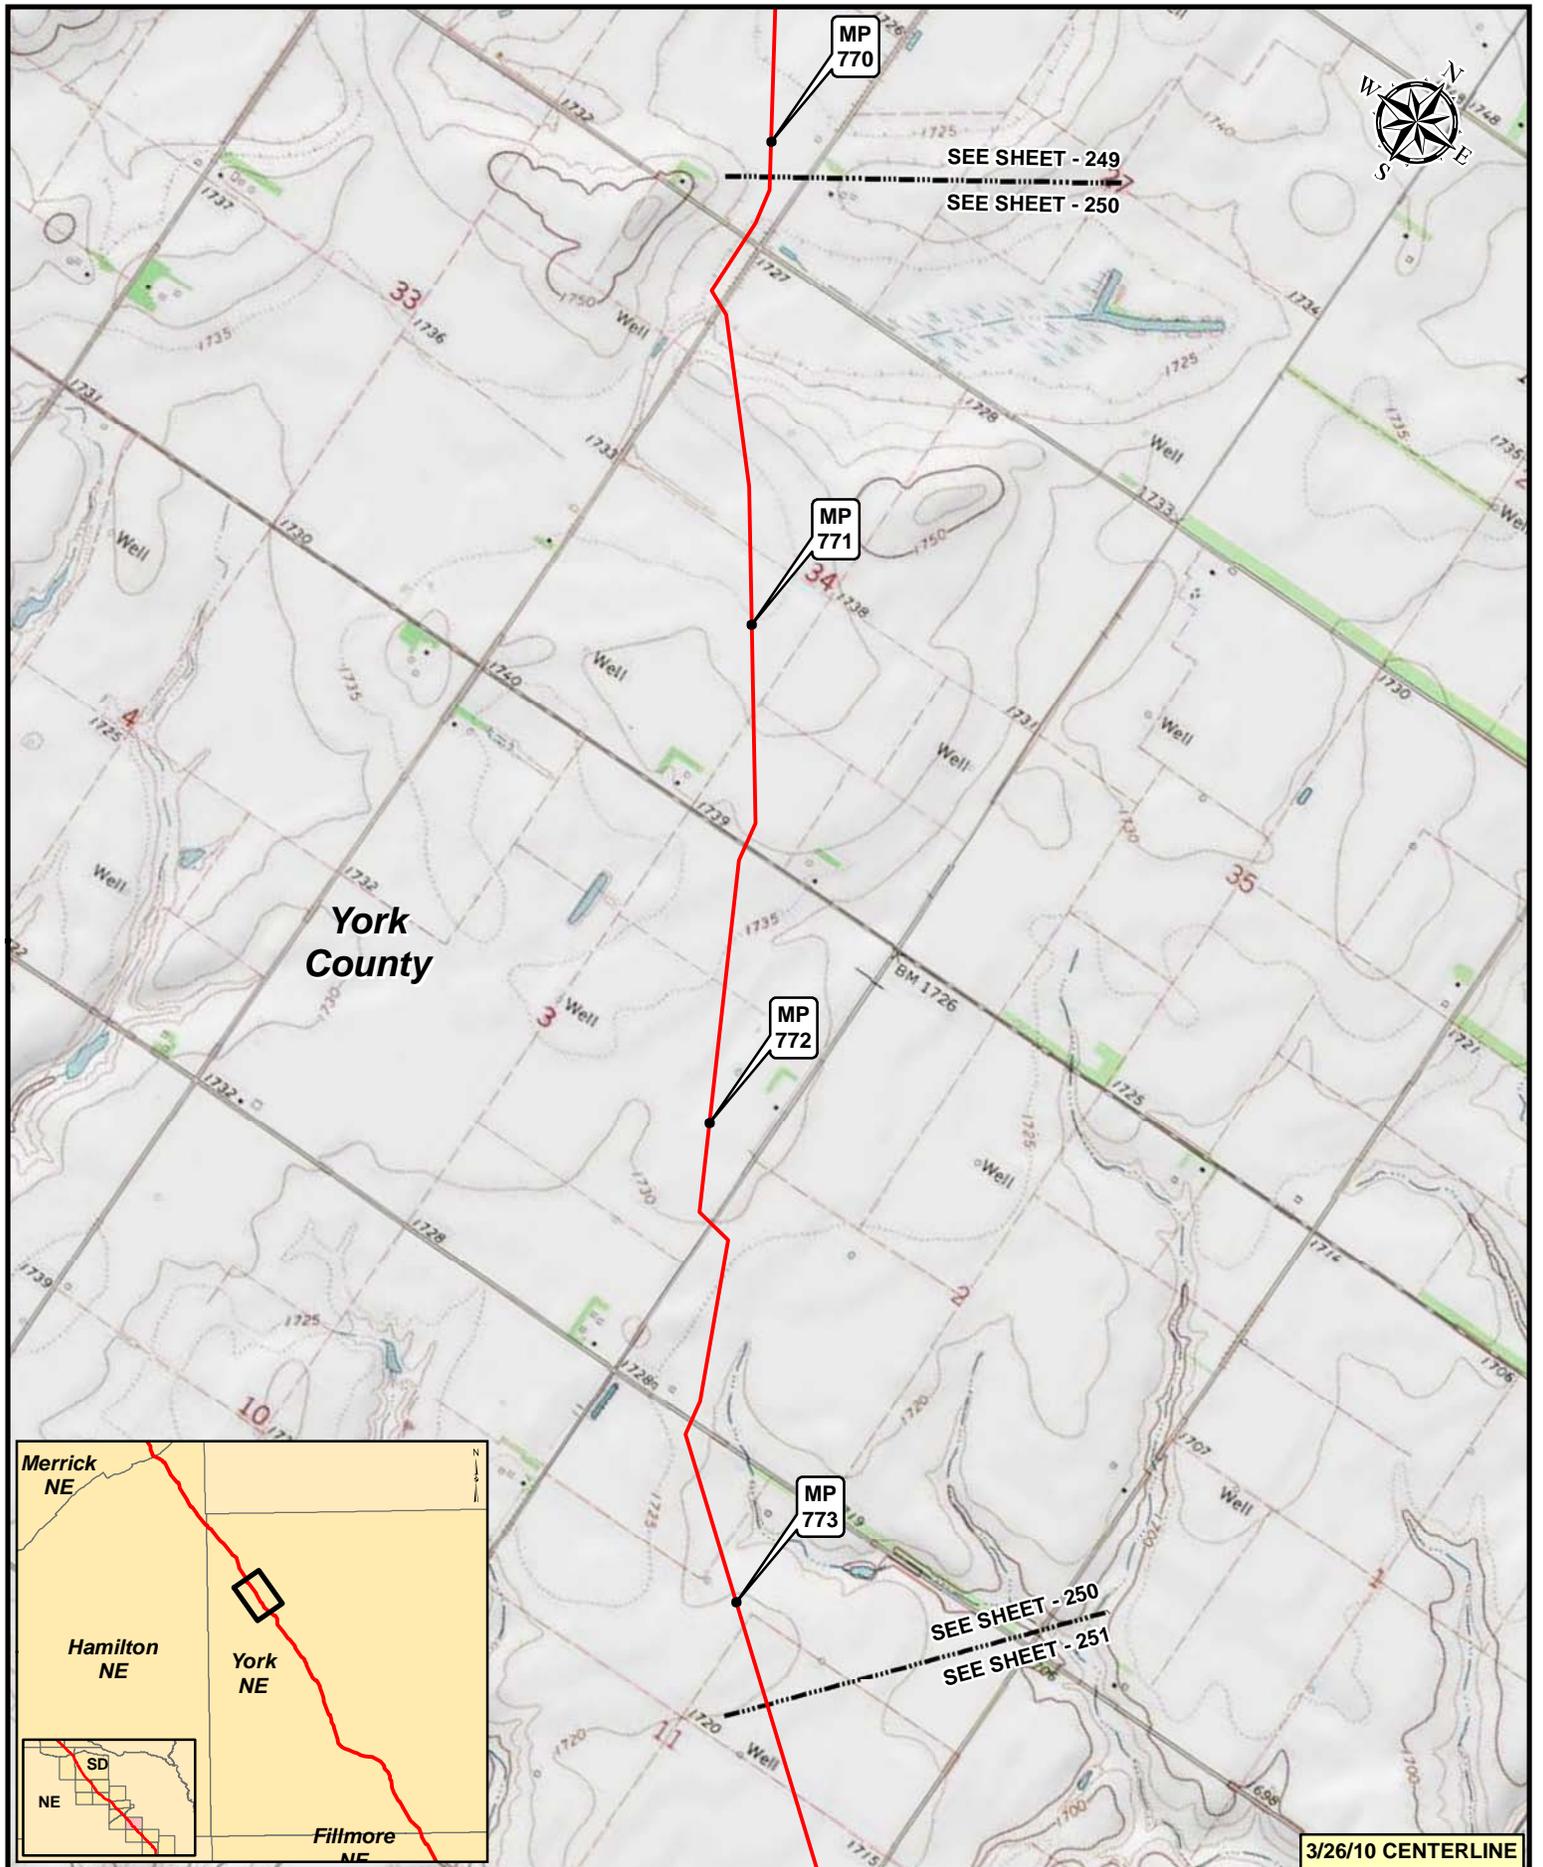


3/26/10 CENTERLINE

Legend

- MILEPOST
- PUMP STATION
- KEYSTONE XL PROJECT
- ⊗ VALVE



NO.	REVISION	DATE	APPR.
2	ISSUED FOR OBS COMMENT SUBMITTAL TO U.S. DEPT. OF STATE (3.26.10 CL)	5.19.10	RG
1	ISSUED FOR SUPPLEMENTAL U.S. DEPT. OF STATE FILING (2.15.09 CL)	7.6.09	RG
0	ISSUED FOR UNITED STATES DEPARTMENT OF STATE (7.31.08 CL)	11.19.08	RG

Trow ENGINEERING CONSULTANTS INC.

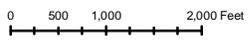

KEYSTONE XL PROJECT
ROUTE SHEETS
MORGAN, MONTANA TO STEELE CITY, NEBRASKA

SCALE	DATE	DRAWN	CHECKED	APPROVED	PROJECT	DRAWING NUMBER	SHEET	REVISION
1:24,000	11.19.08	GS	SS	RG	50388X	XL-31-ML-2002-P-250-C	250	2

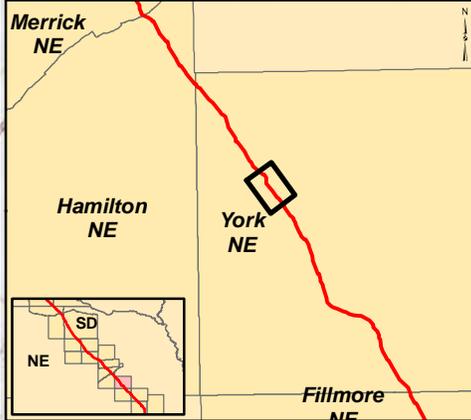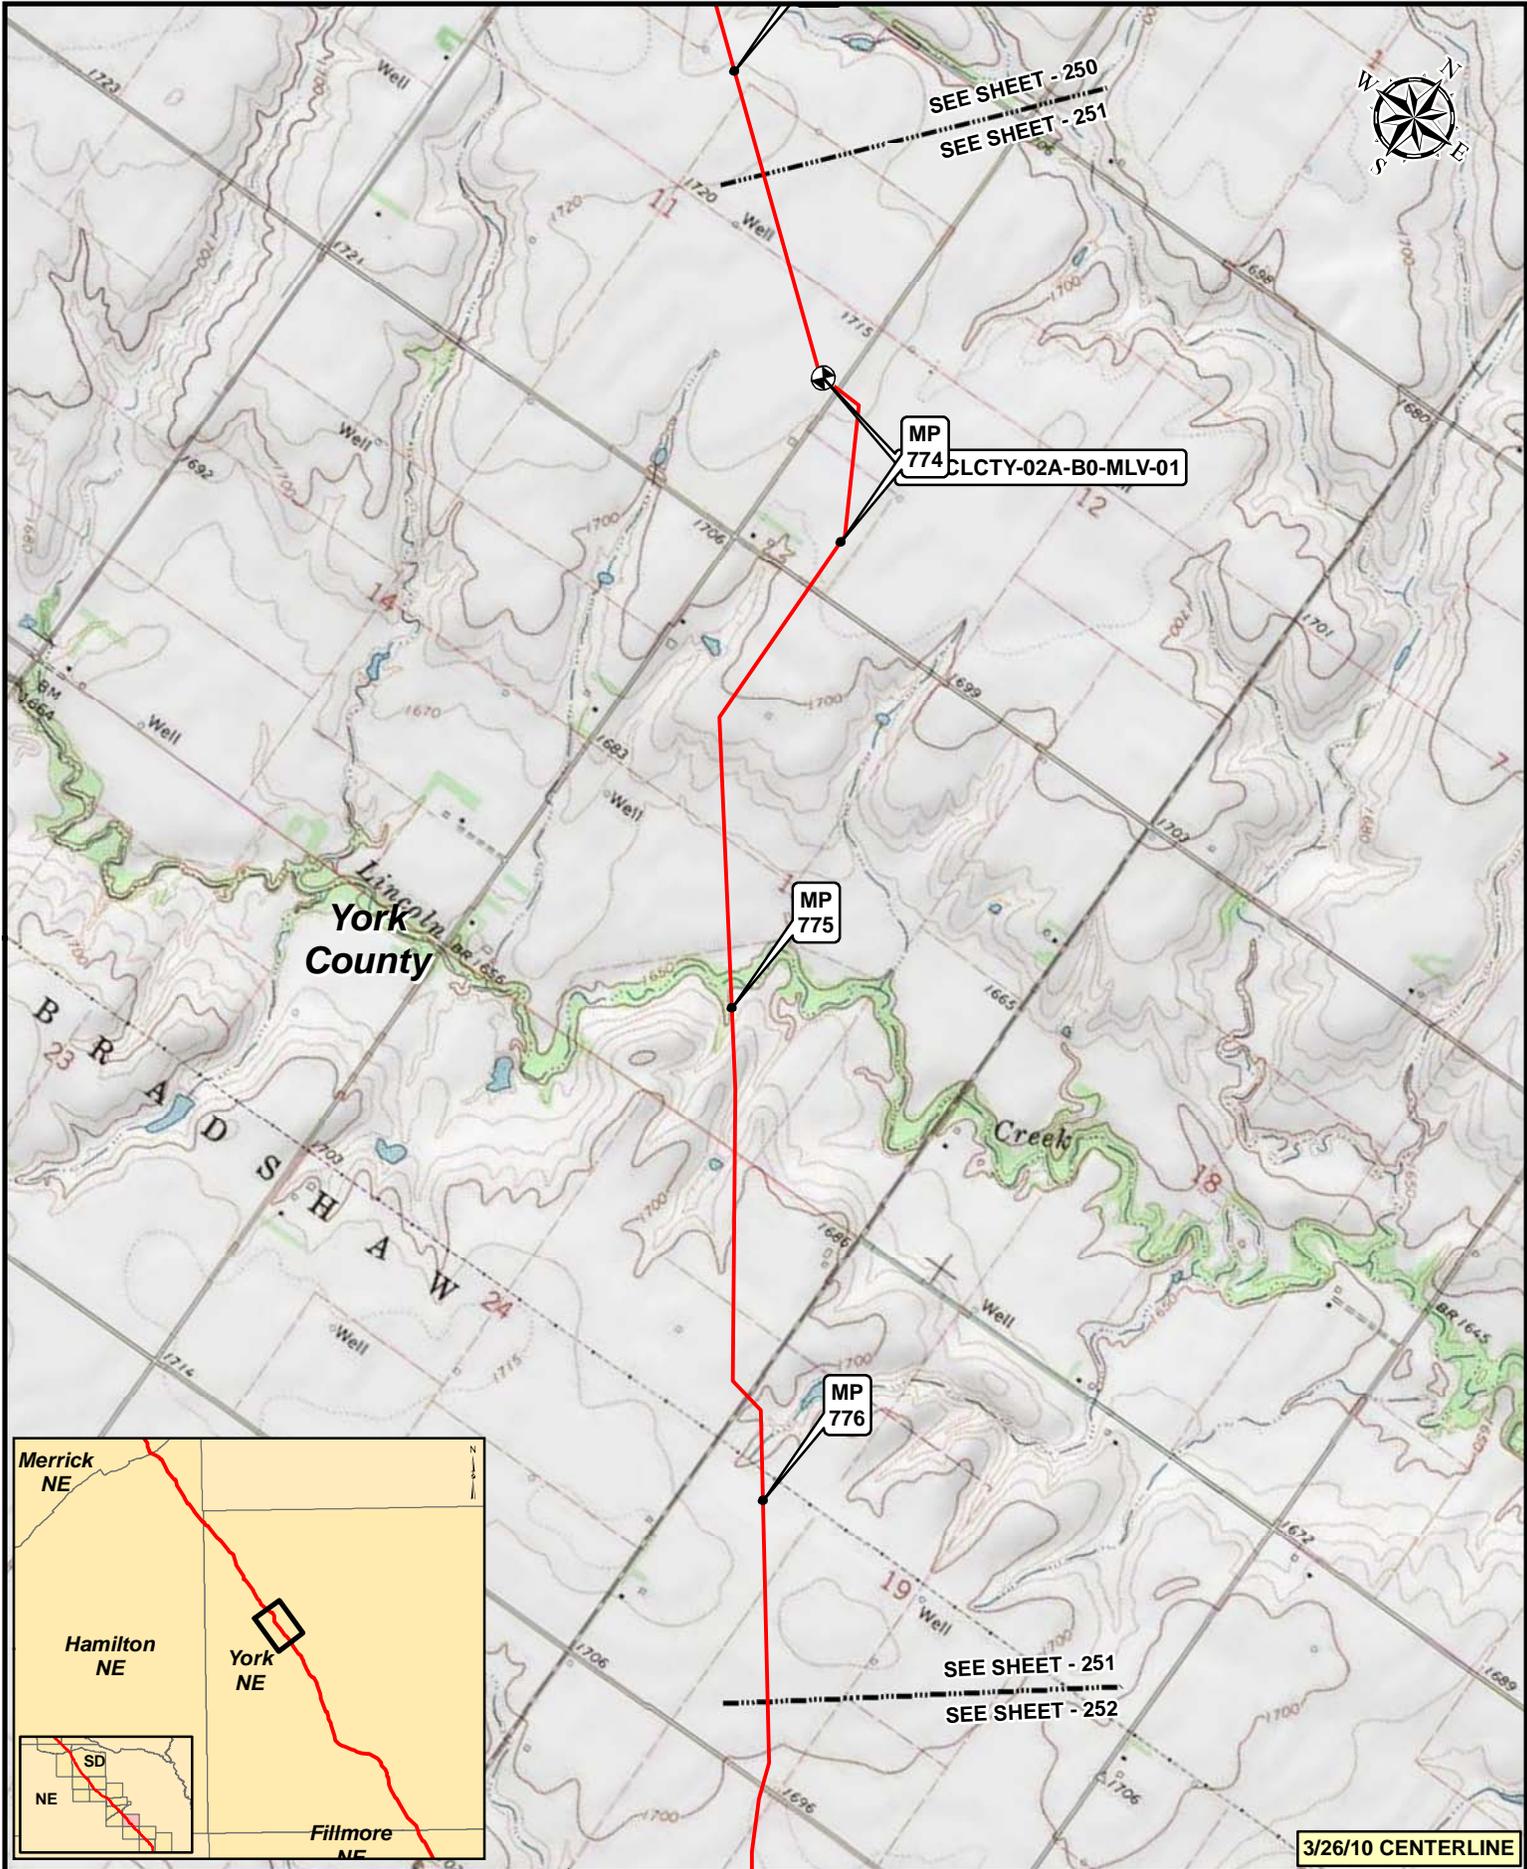


3/26/10 CENTERLINE

Legend

- MILEPOST
- PUMP STATION
- KEystone XL PROJECT
- ⊗ VALVE



NO.	REVISION	DATE	APPR.
2	ISSUED FOR OBS COMMENT SUBMITTAL TO U.S. DEPT. OF STATE (3.26.10 CL)	5.19.10	RG
1	ISSUED FOR SUPPLEMENTAL U.S. DEPT. OF STATE FILING (2.15.09 CL)	7.6.09	RG
0	ISSUED FOR UNITED STATES DEPARTMENT OF STATE (7.31.08 CL)	11.19.08	RG

Prepared by:
Trow ENGINEERING CONSULTANTS INC.

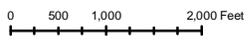

**KEYSTONE XL PROJECT
ROUTE SHEETS
MORGAN, MONTANA TO STEELE CITY, NEBRASKA**

SCALE	DATE	DRAWN	CHECKED	APPROVED	PROJECT:	DRAWING NUMBER	SHEET	REVISION
1:24,000	11.19.08	GS	SS	RG	50388X	XL-31-ML-2002-P-251-C	251	2

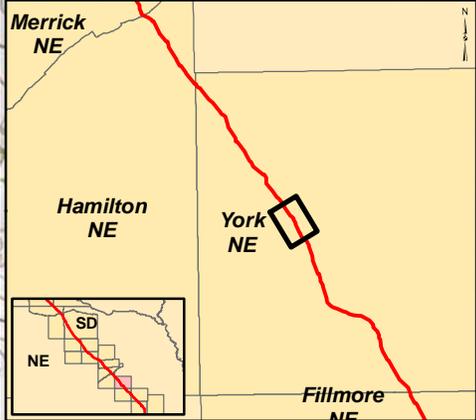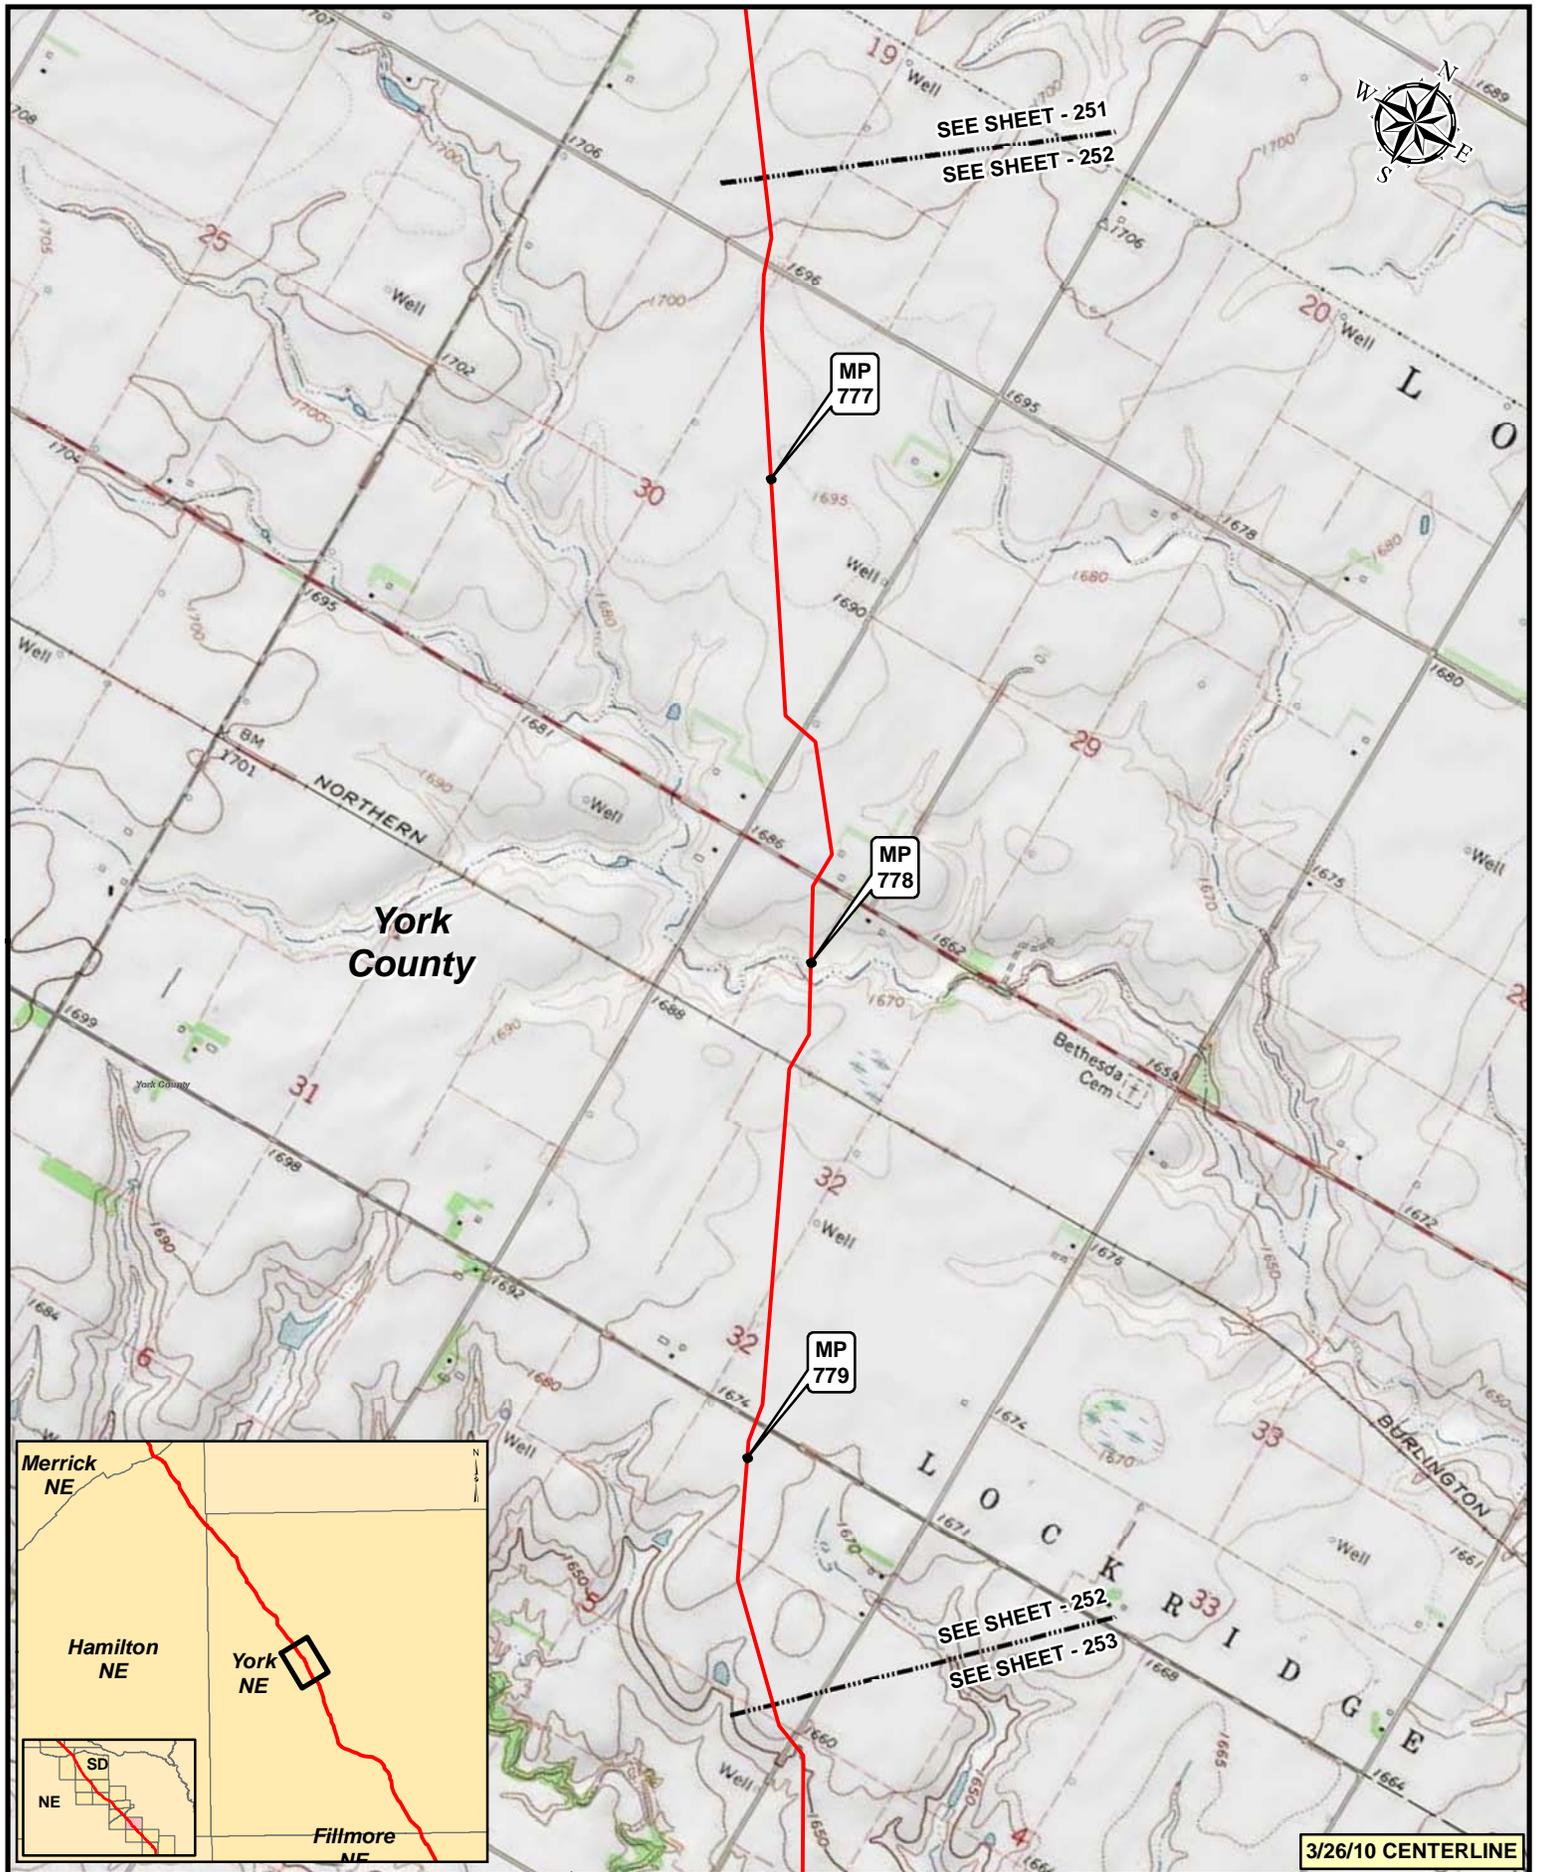


3/26/10 CENTERLINE

Legend

- MILEPOST
- PUMP STATION
- KEystone XL PROJECT
- ⊗ VALVE



NO.	REVISION	DATE	APPR.
2	ISSUED FOR OBS COMMENT SUBMITTAL TO U.S. DEPT OF STATE (3.26.10 CL)	5.19.10	RG
1	ISSUED FOR SUPPLEMENTAL U.S. DEPT. OF STATE FILING (2.15.09 CL)	7.6.09	RG
0	ISSUED FOR UNITED STATES DEPARTMENT OF STATE (7.31.08 CL)	11.19.08	RG

Trow ENGINEERING CONSULTANTS INC.

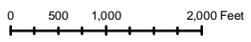

KEYSTONE XL PROJECT
ROUTE SHEETS
MORGAN, MONTANA TO STEELE CITY, NEBRASKA

SCALE	DATE	DRAWN	CHECKED	APPROVED	PROJECT	DRAWING NUMBER	SHEET	REVISION
1:24000	11.19.08	GS	SS	RG	50388X	XL-31-ML-2002-P-252-Q	252	2

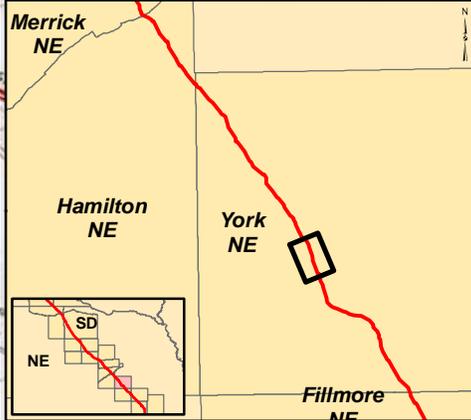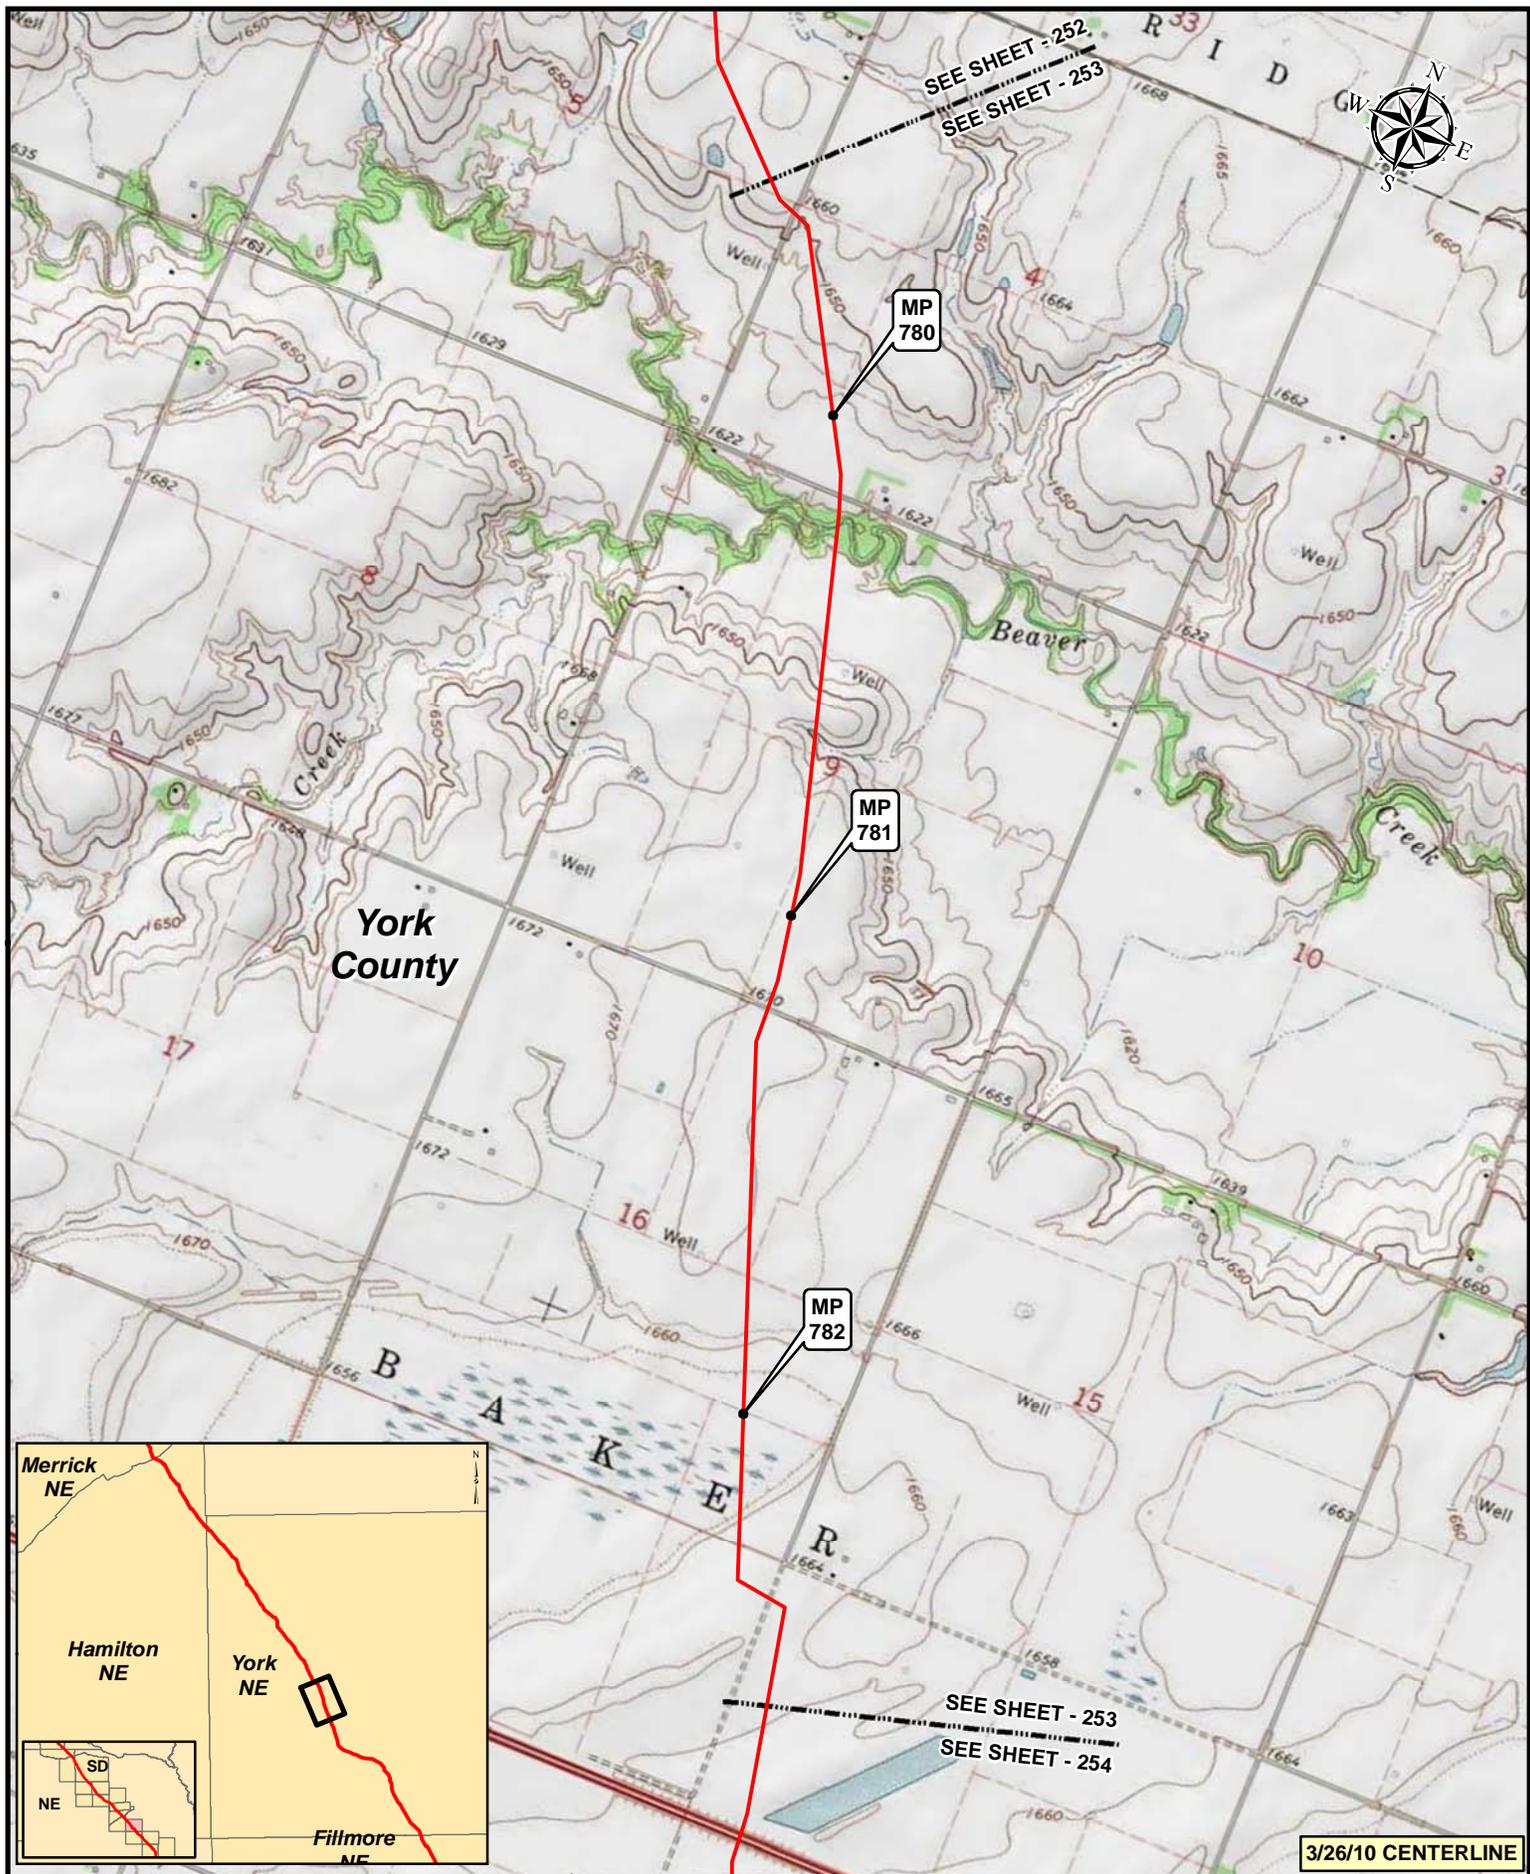


3/26/10 CENTERLINE

Legend

- MILEPOST
- PUMP STATION
- KEYSTONE XL PROJECT
- ⊗ VALVE



NO.	REVISION	DATE	APPR.
2	ISSUED FOR OBS COMMENT SUBMITTAL TO U.S. DEPT. OF STATE (3.26.10 CL)	5.19.10	RG
1	ISSUED FOR SUPPLEMENTAL U.S. DEPT. OF STATE FILING (2.15.09 CL)	7.6.09	RG
0	ISSUED FOR UNITED STATES DEPARTMENT OF STATE (7.31.08 CL)	11.19.08	RG

Trow ENGINEERING CONSULTANTS INC.

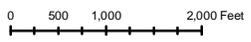

KEYSTONE XL PROJECT
ROUTE SHEETS
MORGAN, MONTANA TO STEELE CITY, NEBRASKA

SCALE	DATE	DRAWN	CHECKED	APPROVED	PROJECT	DRAWING NUMBER	SHEET	REVISION
1:24000	11.19.08	GS	SS	RG	50388X	XL-31-ML-2002-P-253-C	253	2

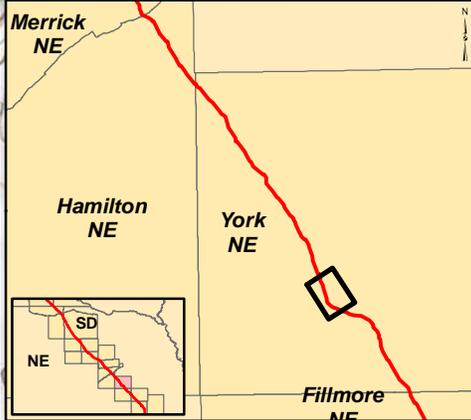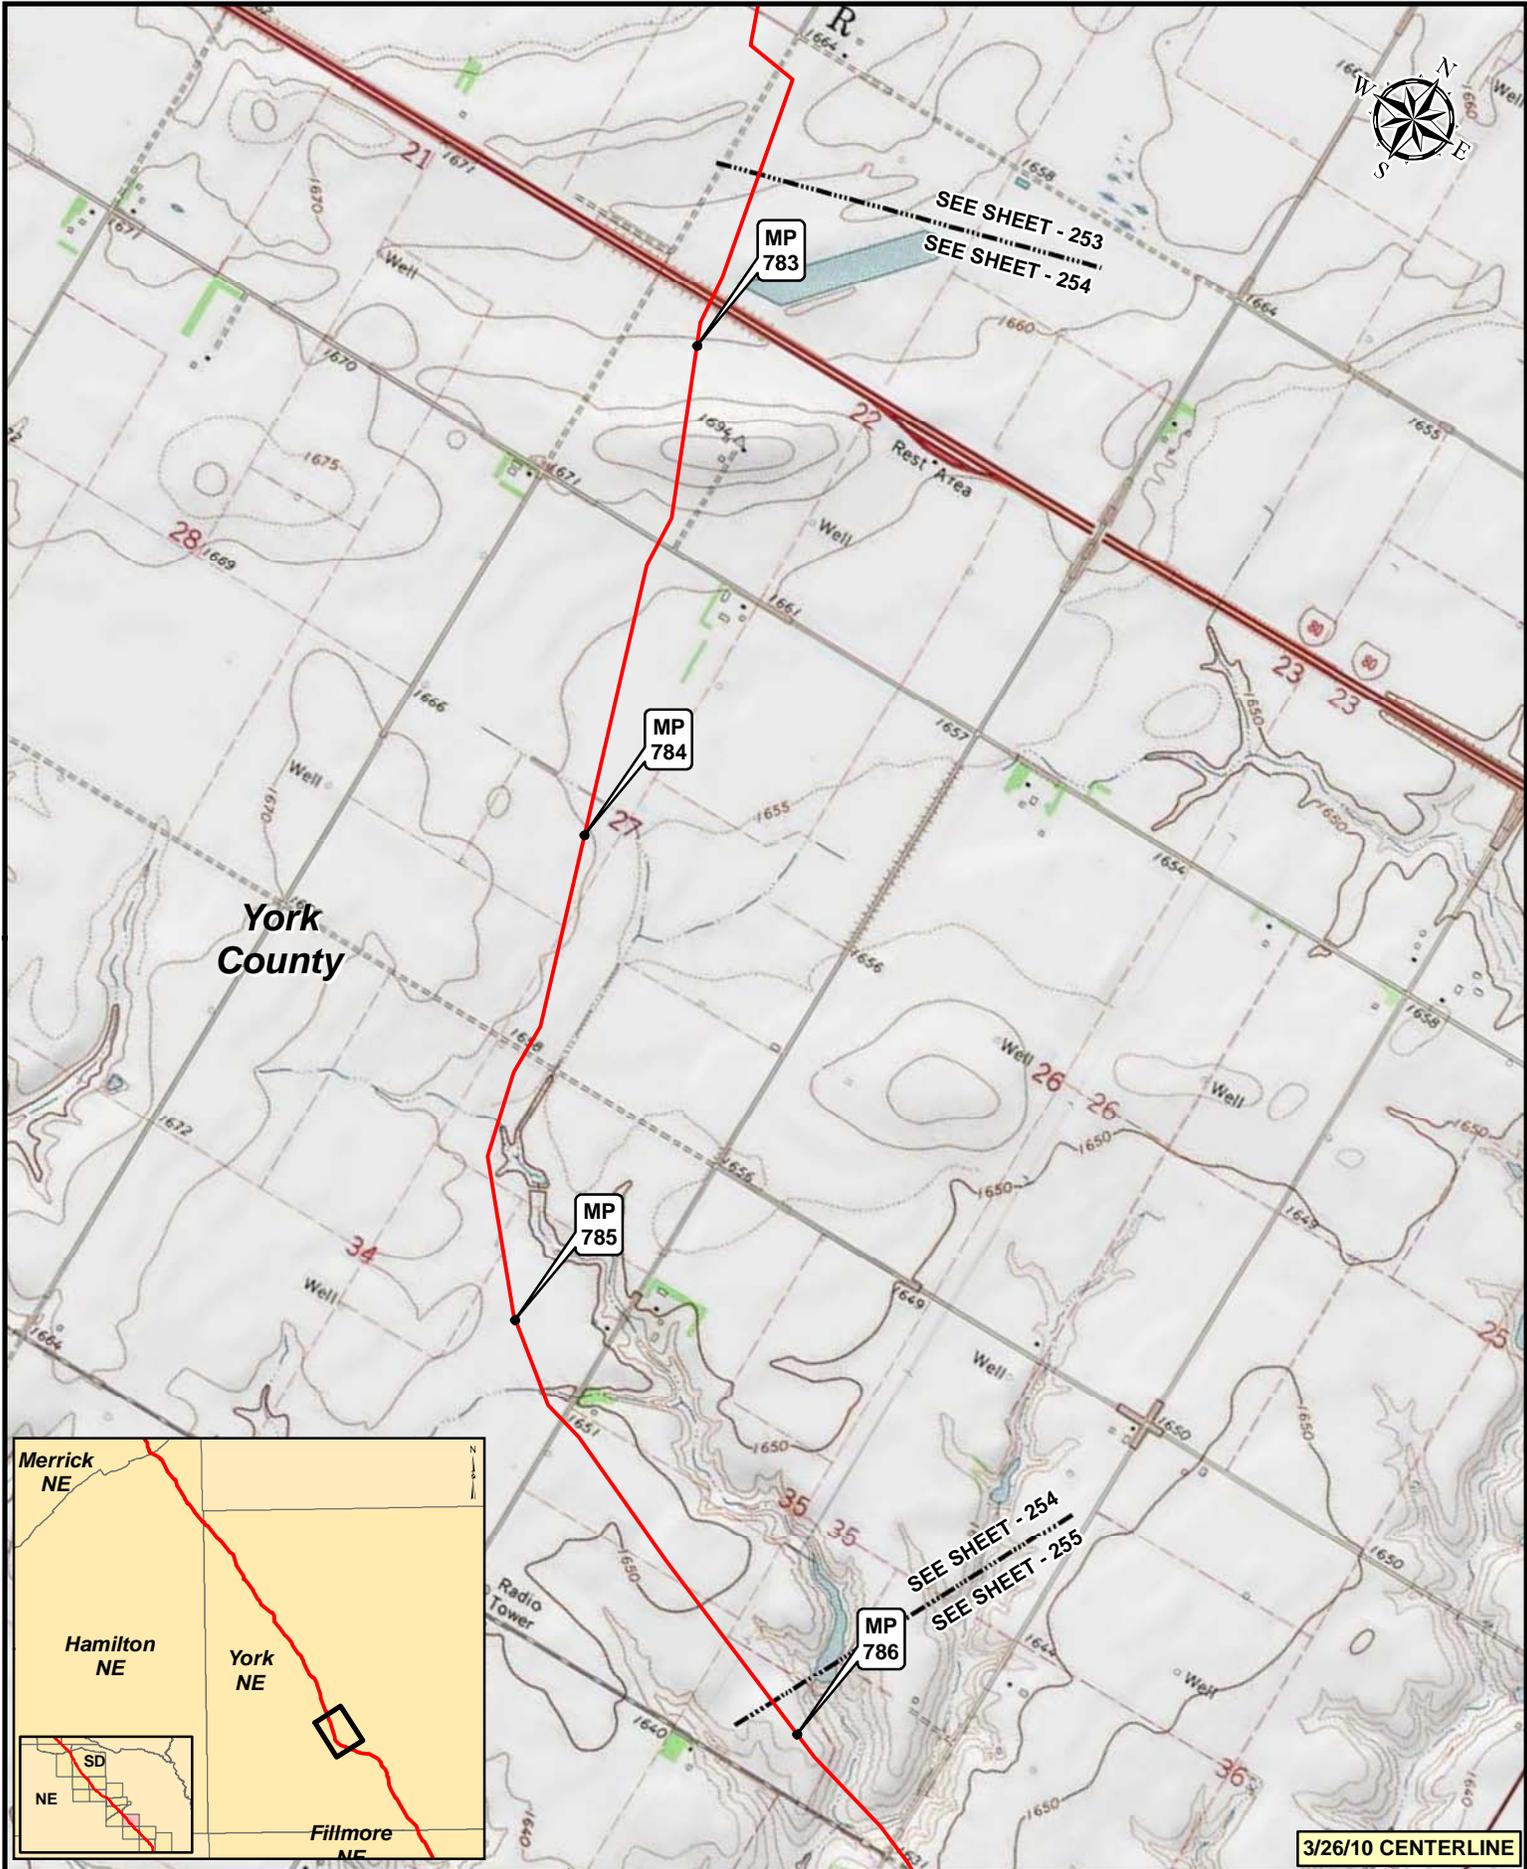


3/26/10 CENTERLINE

Legend

- MILEPOST
- PUMP STATION
- KEystone XL PROJECT
- ⊗ VALVE



NO.	REVISION	DATE	APPR.
2	ISSUED FOR OBS COMMENT SUBMITTAL TO U.S. DEPT. OF STATE (3.26.10 CL)	5.19.10	RG
1	ISSUED FOR SUPPLEMENTAL U.S. DEPT. OF STATE FILING (2.15.09 CL)	7.6.09	RG
0	ISSUED FOR UNITED STATES DEPARTMENT OF STATE (7.31.08 CL)	11.19.08	RG

Trow ENGINEERING CONSULTANTS INC.

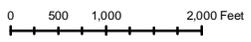

KEYSTONE XL PROJECT
ROUTE SHEETS
MORGAN, MONTANA TO STEELE CITY, NEBRASKA

SCALE	DATE	DRAWN	CHECKED	APPROVED	PROJECT	DRAWING NUMBER	SHEET	REVISION
1:24,000	11.19.08	GS	SS	RG	50388X	XL-31-ML-2002-P-254-C	254	2

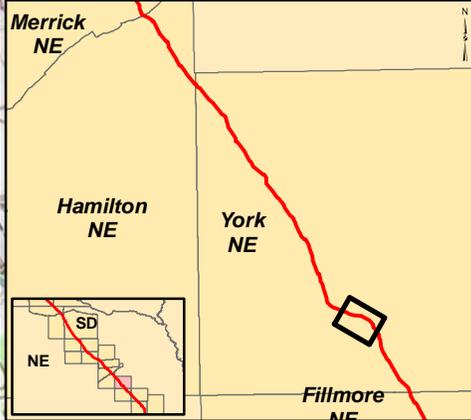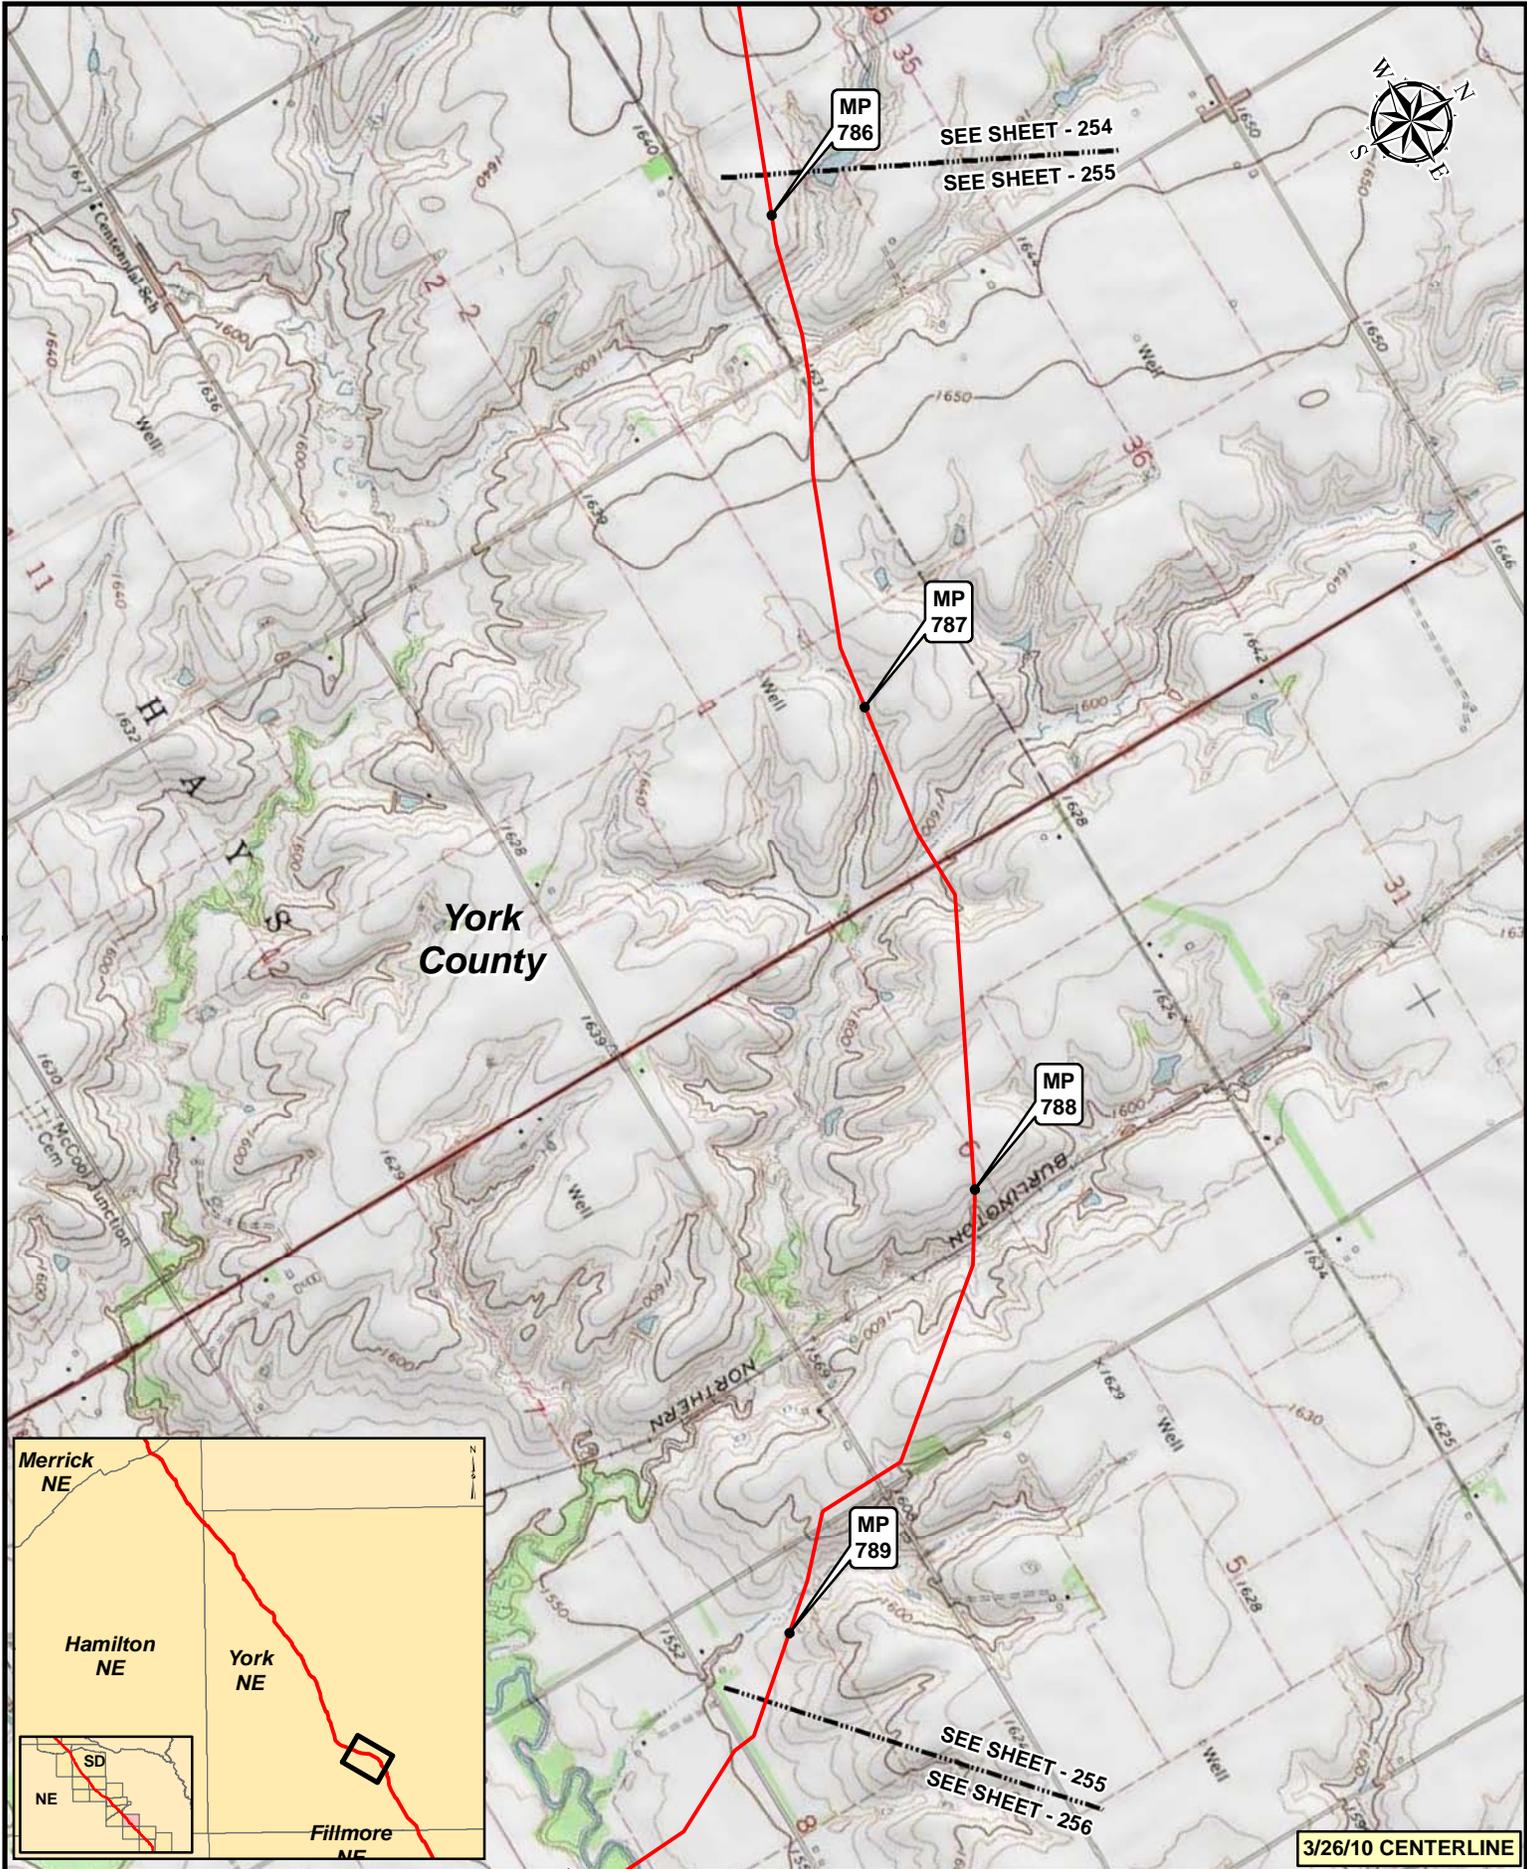

3/26/10 CENTERLINE


Legend

- MILEPOST
- PUMP STATION
- KEYSTONE XL PROJECT
- ⊗ VALVE

NO.	REVISION	DATE	APPR.
2	ISSUED FOR OBS COMMENT SUBMITTAL TO U.S. DEPT. OF STATE (3.26.10 CL)	5.19.10	RG
1	ISSUED FOR SUPPLEMENTAL U.S. DEPT. OF STATE FILING (2.15.09 CL)	7.6.09	RG
0	ISSUED FOR UNITED STATES DEPARTMENT OF STATE (7.31.08 CL)	11.19.08	RG



Trow ENGINEERING CONSULTANTS INC.

TransCanada
In Business to deliver

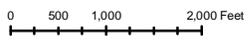

KEYSTONE XL PROJECT
ROUTE SHEETS
MORGAN, MONTANA TO STEELE CITY, NEBRASKA

SCALE	DATE	DRAWN	CHECKED	APPROVED	PROJECT	DRAWING NUMBER	SHEET	REVISION
1:24000	11.19.08	GS	SS	RG	50388X	XL-31-ML-2002-P-255-C	255	2

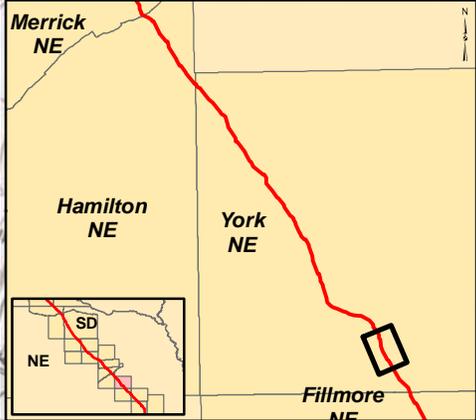
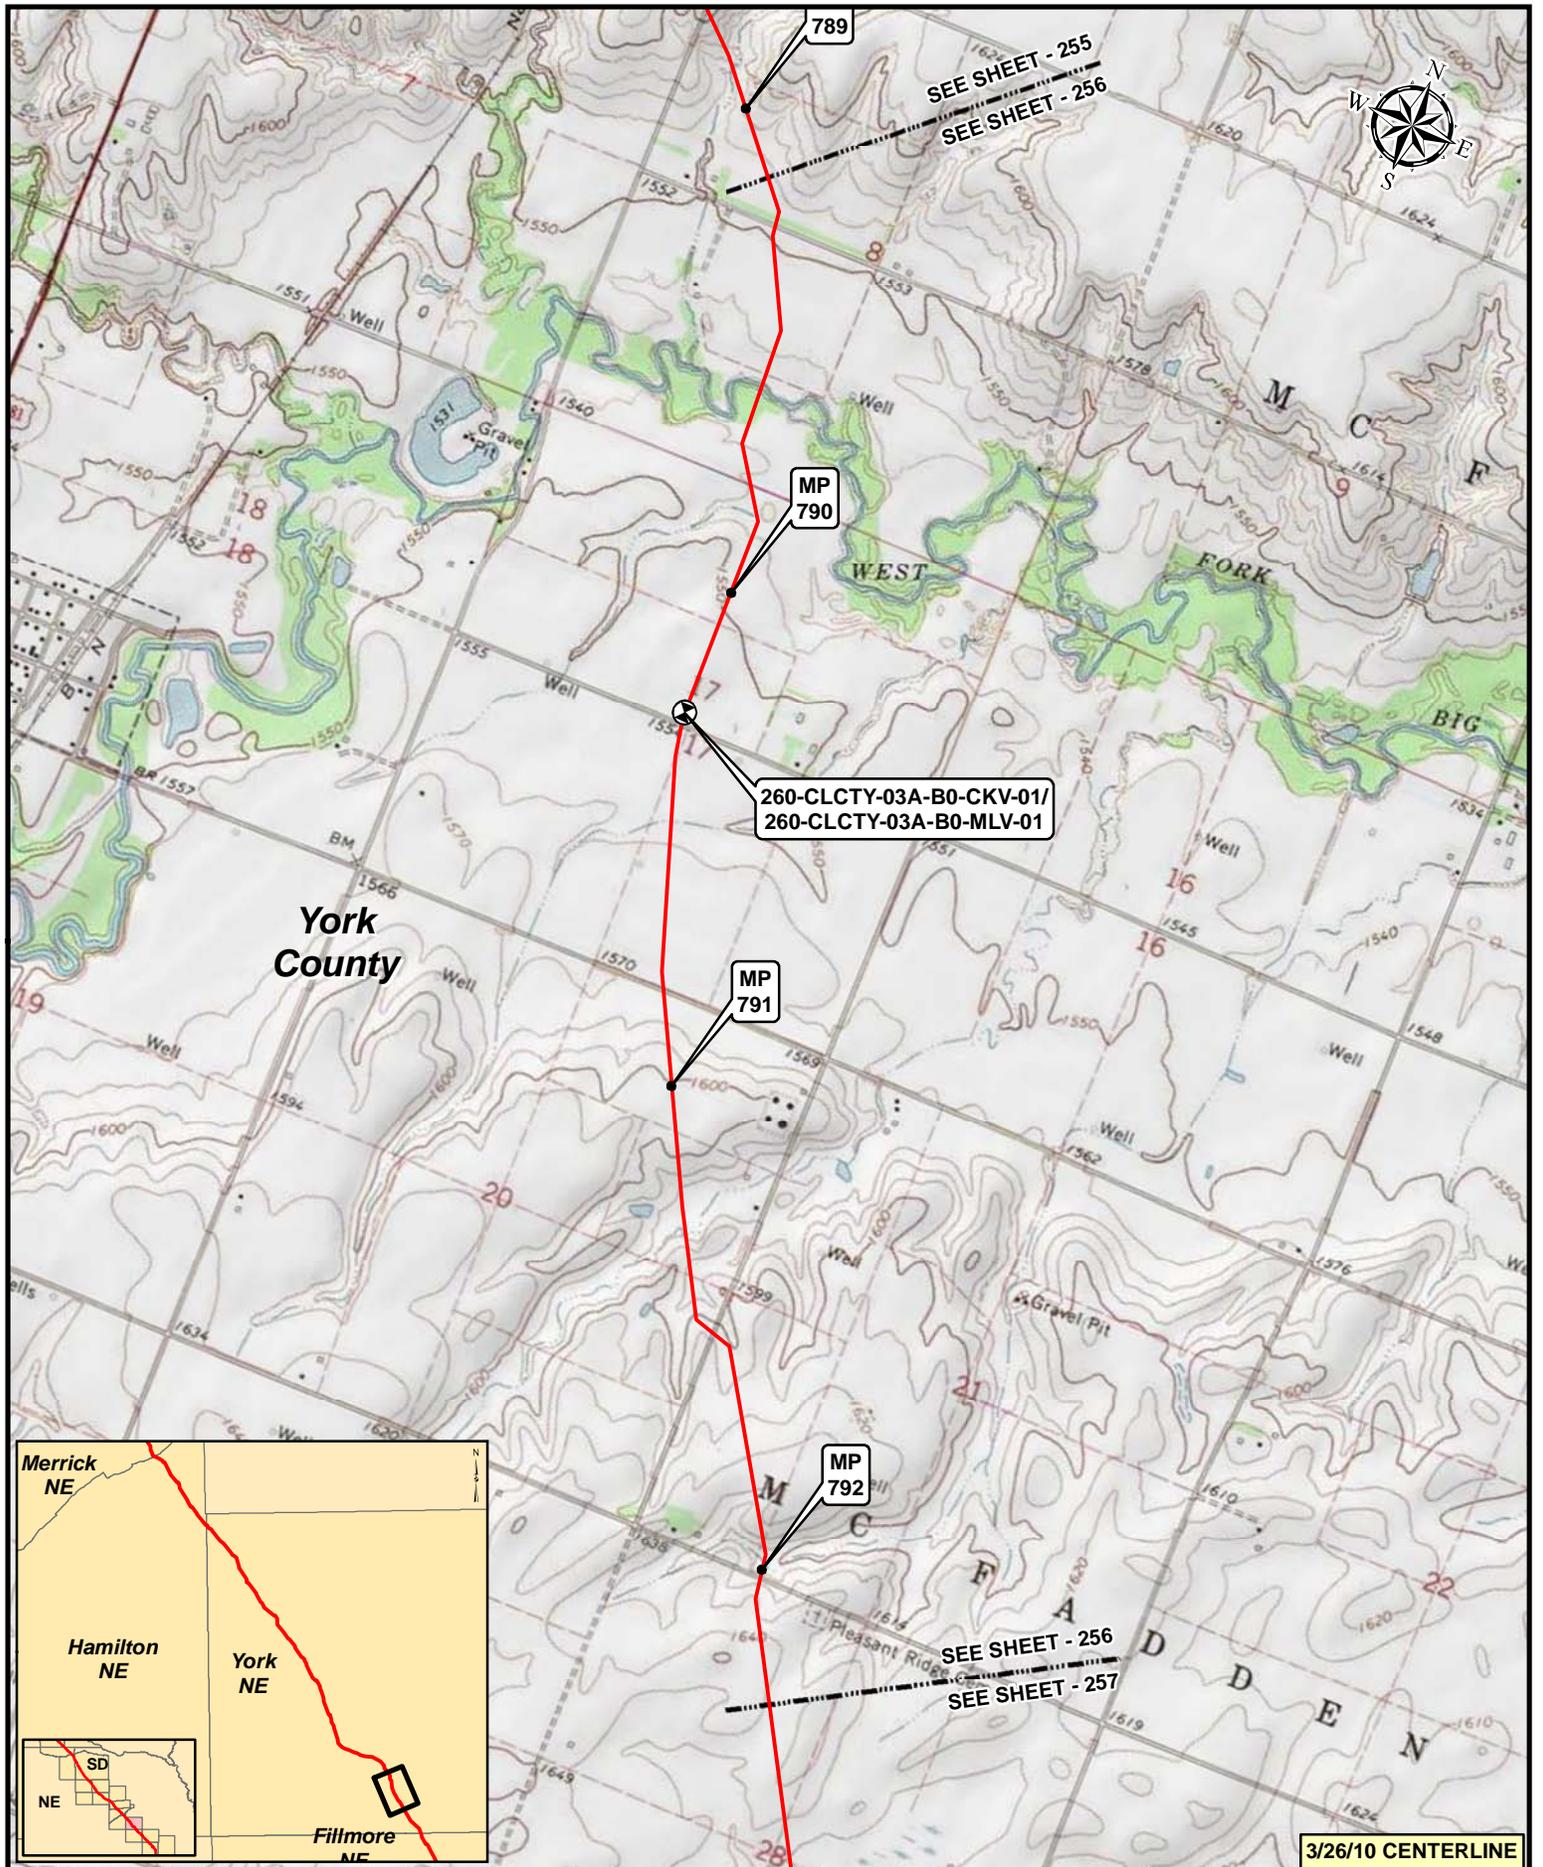


Legend

- MILEPOST
- PUMP STATION
- KEYSTONE XL PROJECT
- ⊗ VALVE

						0 500 1,000 2,000 Feet		KEystone XL PROJECT ROUTE SHEETS MORGAN, MONTANA TO STEELE CITY, NEBRASKA				
2	ISSUED FOR OBS COMMENT SUBMITTAL TO U.S. DEPT. OF STATE (3.28.10 CL)	5.19.10	RG	SCALE	DATE	DRAWN	CHECKED	APPROVED	PROJECT:	DRAWING NUMBER	SHEET	REVISION
1	ISSUED FOR SUPPLEMENTAL U.S. DEPT. OF STATE FILING (2.15.09 CL)	7.6.09	RG	1:24000	11.19.08	GS	SS	RG	50388X	XL-31-ML-2002-P-256-Q	256	2
0	ISSUED FOR UNITED STATES DEPARTMENT OF STATE (7.31.08 CL)	11.19.08	RG									
NO.	REVISION	DATE	APPR.									

3/26/10 CENTERLINE

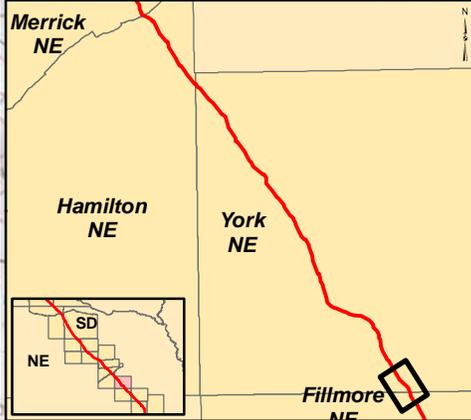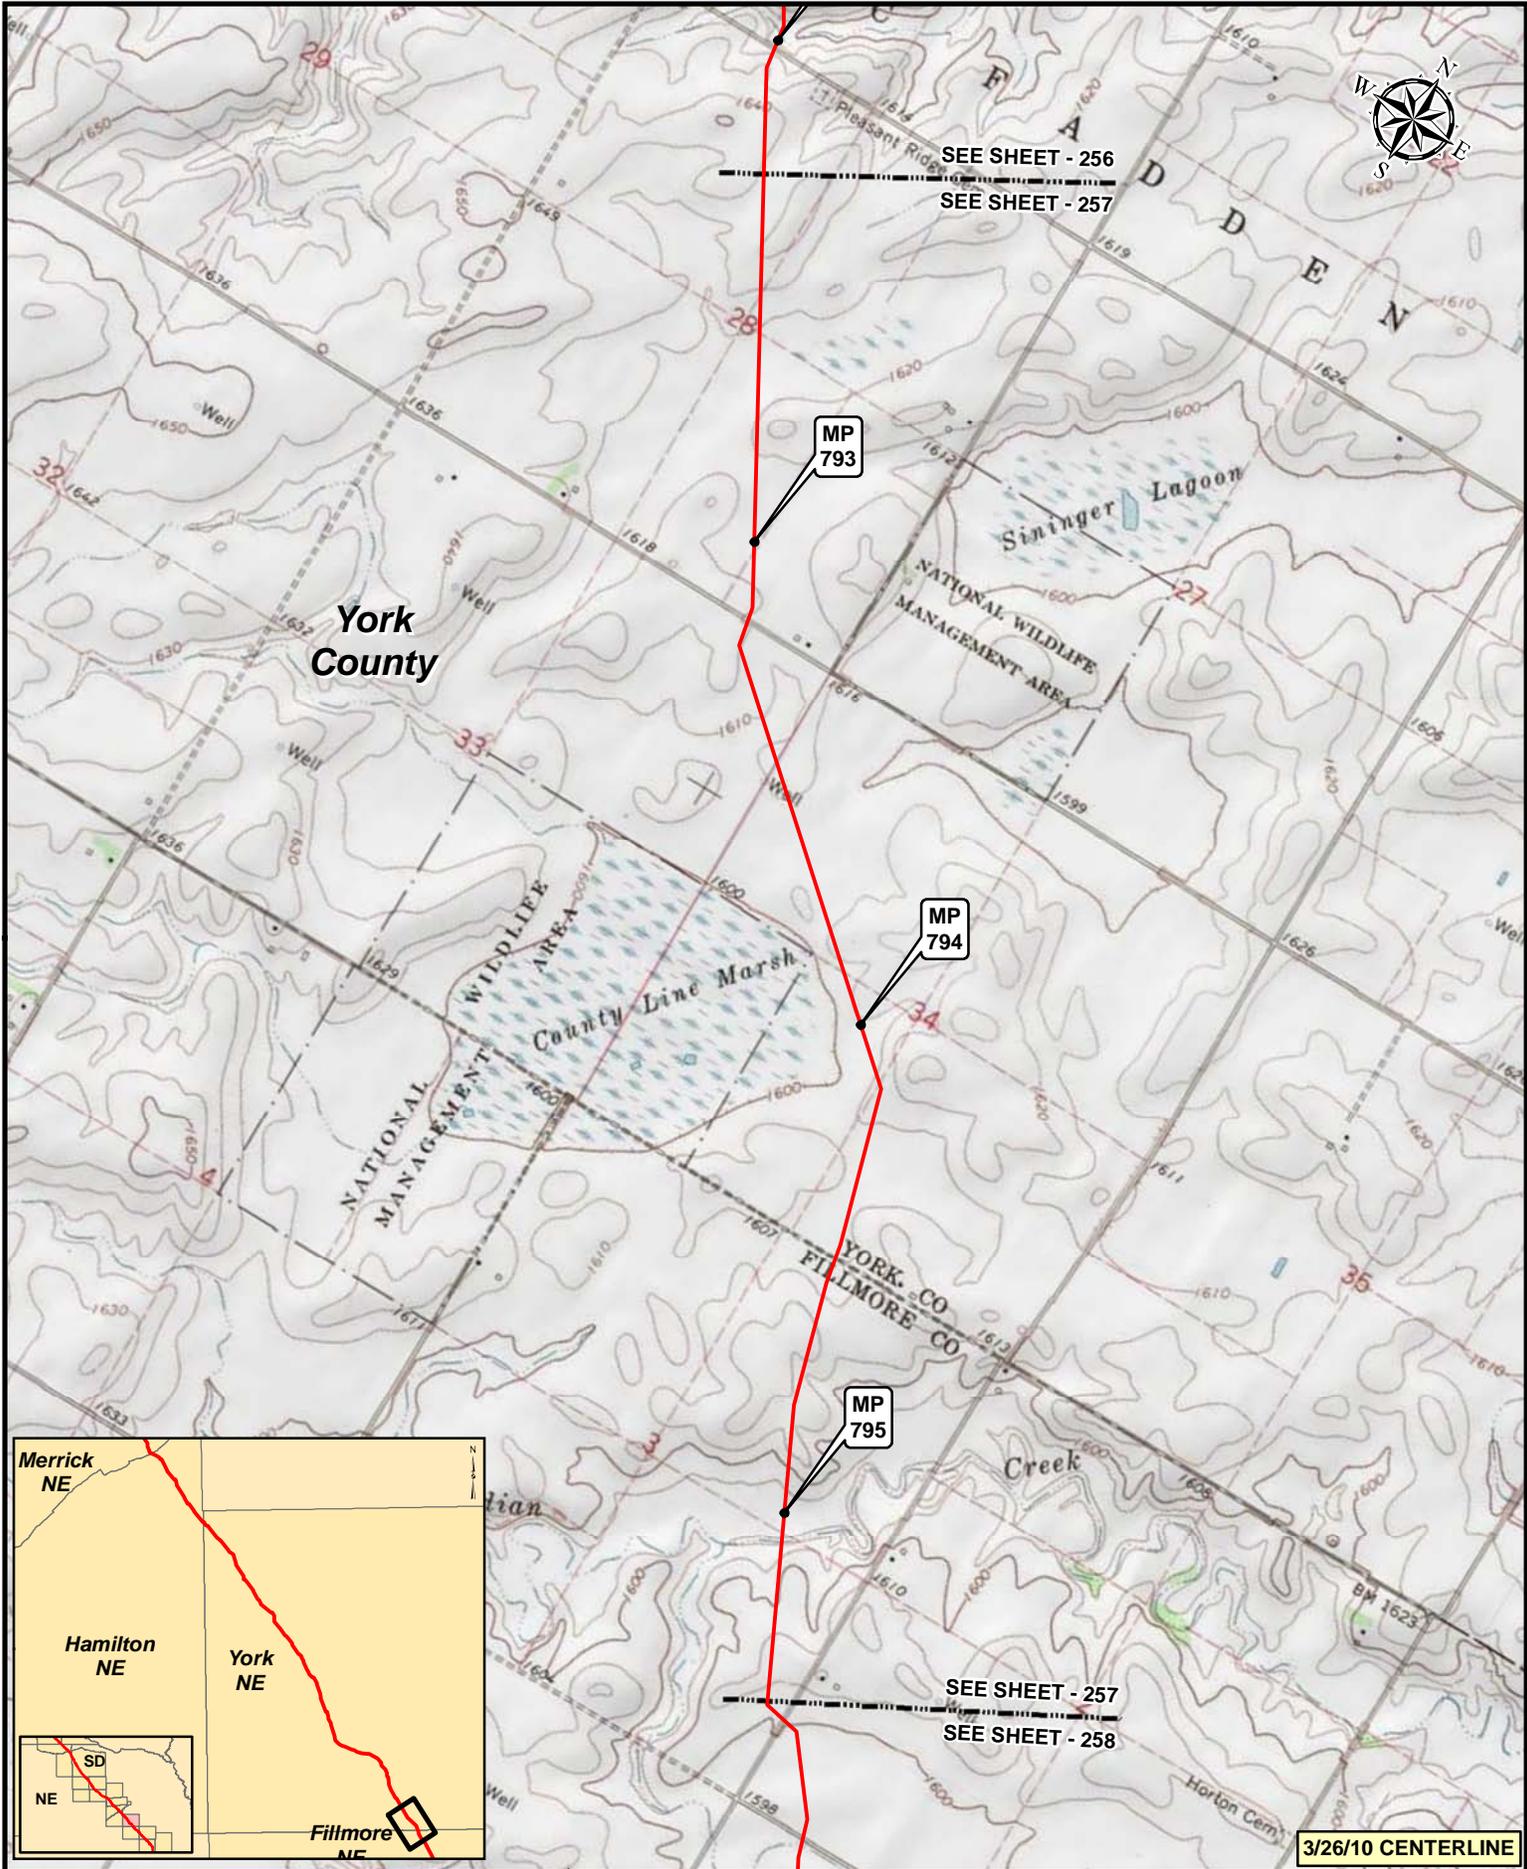

SEE SHEET - 256
SEE SHEET - 257

SEE SHEET - 257
SEE SHEET - 258

3/26/10 CENTERLINE


Legend

- MILEPOST
- PUMP STATION
- KEYSTONE XL PROJECT
- ⊗ VALVE

NO.	REVISION	DATE	APPR.
2	ISSUED FOR OBS COMMENT SUBMITTAL TO U.S. DEPT. OF STATE (3.26.10 CL)	5.19.10	RG
1	ISSUED FOR SUPPLEMENTAL U.S. DEPT. OF STATE FILING (2.15.09 CL)	7.6.09	RG
0	ISSUED FOR UNITED STATES DEPARTMENT OF STATE (7.31.08 CL)	11.19.08	RG

Trow ENGINEERING CONSULTANTS INC.

TransCanada
In Business to deliver

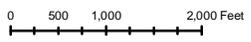

KEYSTONE XL PROJECT
ROUTE SHEETS
MORGAN, MONTANA TO STEELE CITY, NEBRASKA

SCALE	DATE	DRAWN	CHECKED	APPROVED	PROJECT	DRAWING NUMBER	SHEET	REVISION
1:24,000	11.19.08	GS	SS	RG	50388X	XL-31-ML-2002-P-257-C	257	2



SEE SHEET - 257


SEE SHEET - 258

MP 796

MP 797

MP 798

Fillmore County

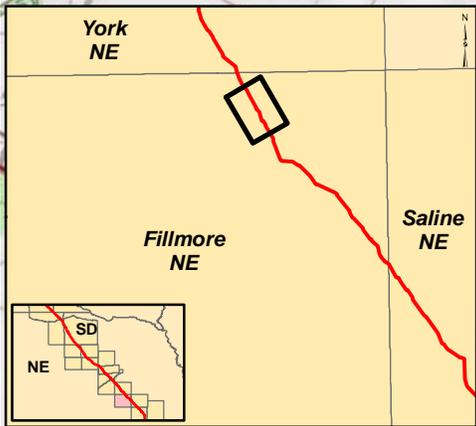

SEE SHEET - 258

SEE SHEET - 259

3/26/10 CENTERLINE


Legend

- MILEPOST
- PUMP STATION
- KEYSTONE XL PROJECT
- ⊗ VALVE

NO.	REVISION	DATE	APPR.
2	ISSUED FOR OBS COMMENT SUBMITTAL TO U.S. DEPT. OF STATE (3.26.10 CL)	5.19.10	RG
1	ISSUED FOR SUPPLEMENTAL U.S. DEPT. OF STATE FILING (2.15.09 CL)	7.6.09	RG
0	ISSUED FOR UNITED STATES DEPARTMENT OF STATE (7.31.08 CL)	11.19.08	RG


Trow ENGINEERING CONSULTANTS INC.

TransCanada
In Business to deliver

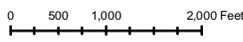

KEYSTONE XL PROJECT
ROUTE SHEETS
MORGAN, MONTANA TO STEELE CITY, NEBRASKA

SCALE	DATE	DRAWN	CHECKED	APPROVED	PROJECT:	DRAWING NUMBER	SHEET	REVISION
1:24000	11.19.08	GS	SS	RG	50385X	XL-31-ML-2002-P-258-C	258	2

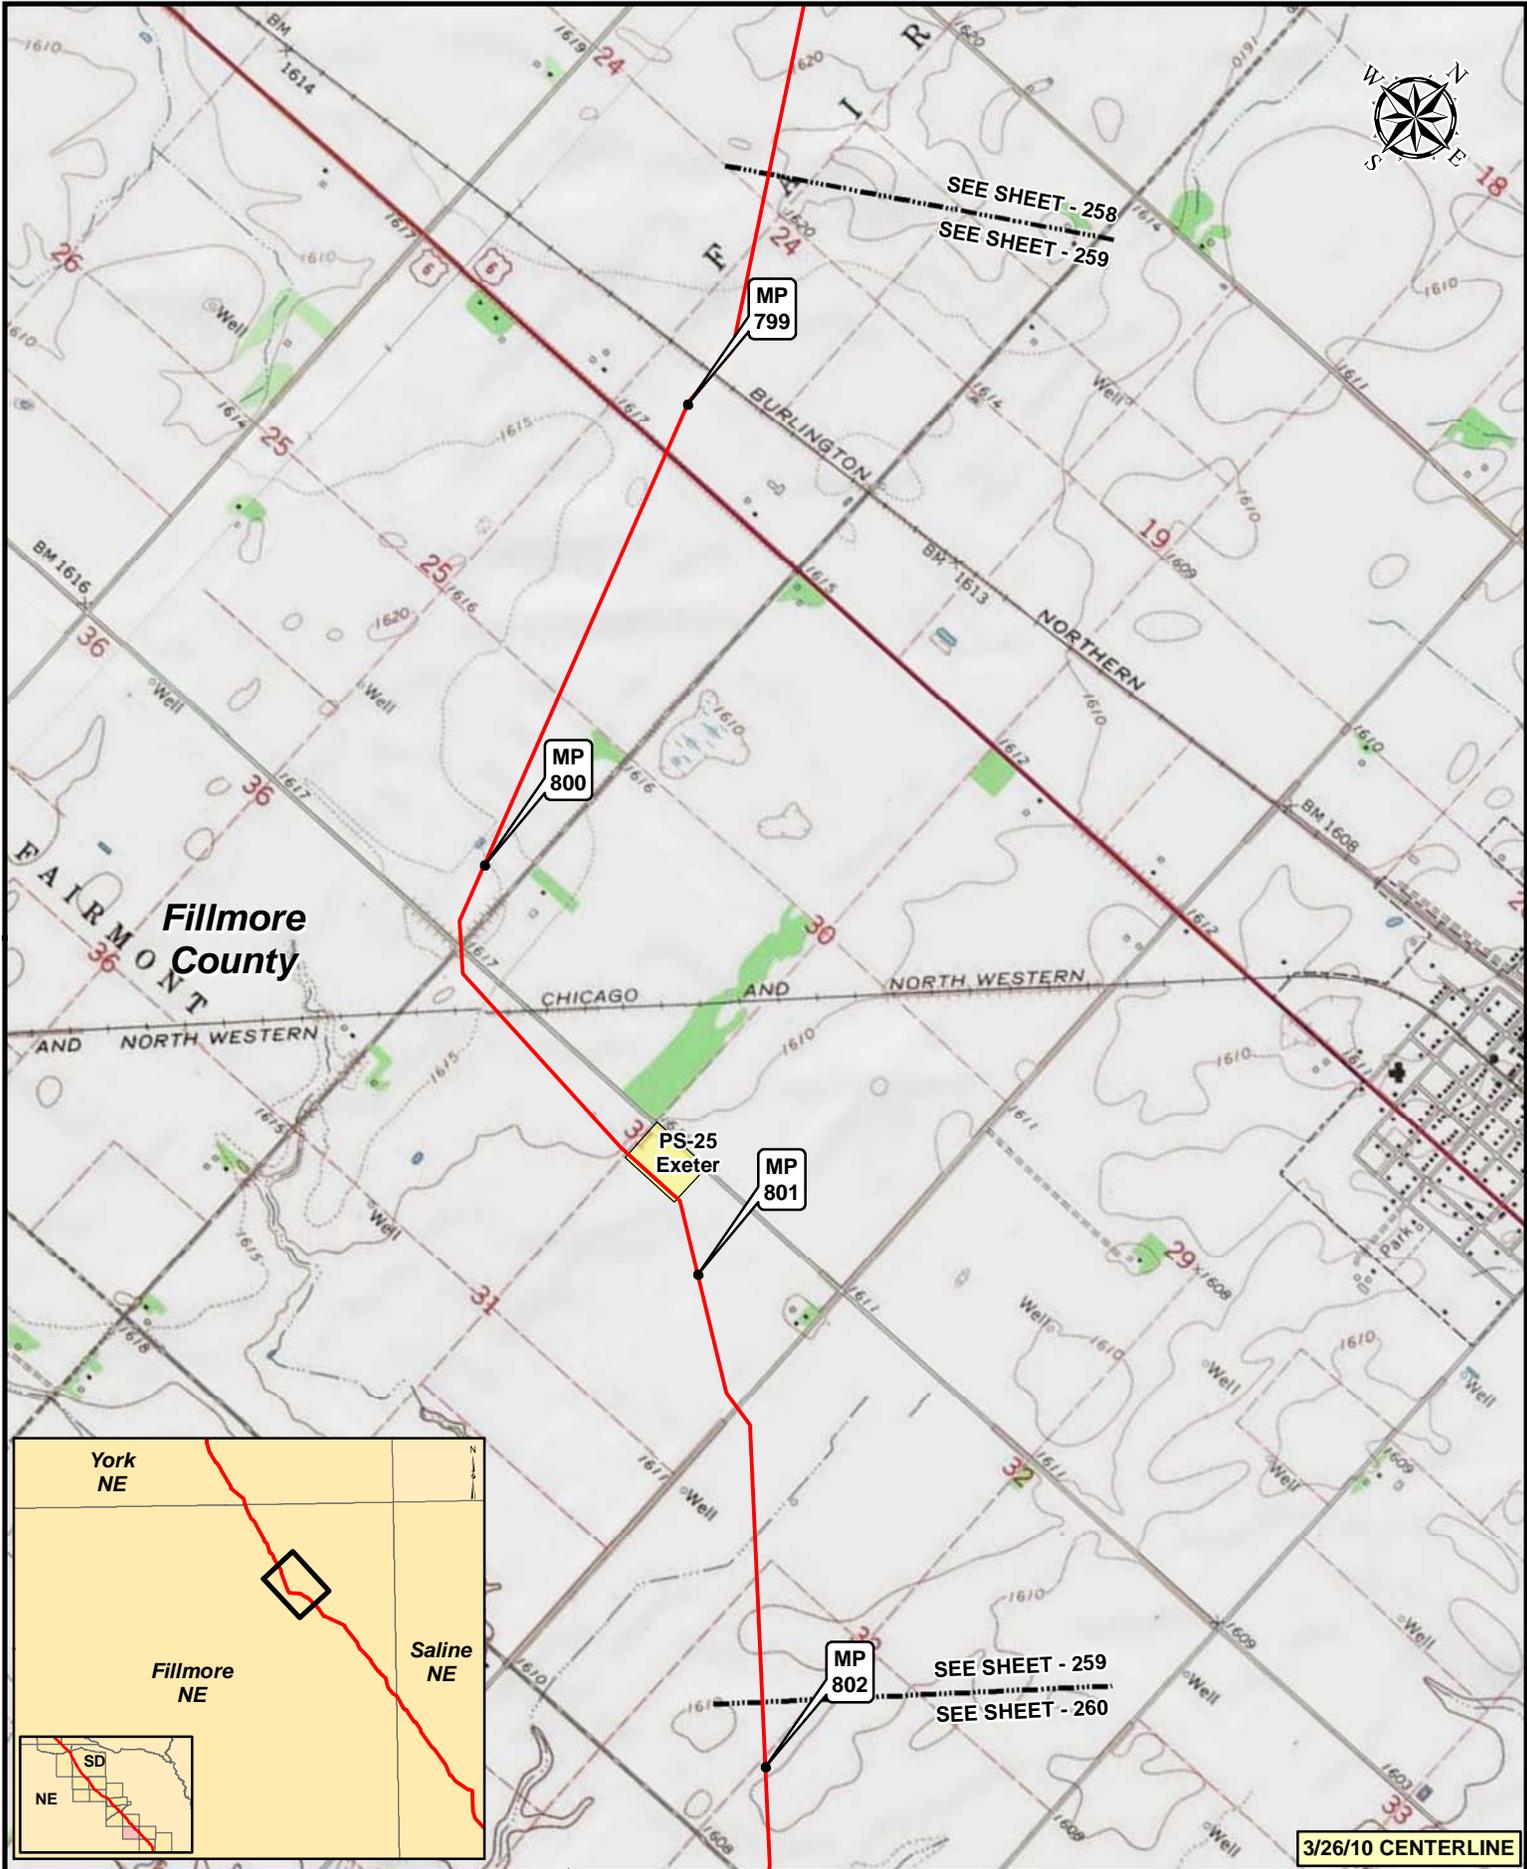

SEE SHEET - 258
SEE SHEET - 259

MP 799

MP 800


**Fillmore
County**

PS-25
Exeter

MP 801

MP 802

SEE SHEET - 259
SEE SHEET - 260

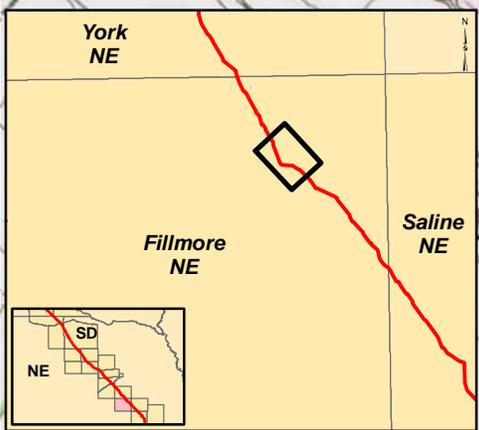

3/26/10 CENTERLINE


Legend

- MILEPOST
- PUMP STATION
- KEYSTONE XL PROJECT
- ⊗ VALVE

NO.	REVISION	DATE	APPR.
2	ISSUED FOR OBS COMMENT SUBMITTAL TO U.S. DEPT. OF STATE (3.26.10 CL)	5.19.10	RG
1	ISSUED FOR SUPPLEMENTAL U.S. DEPT. OF STATE FILING (2.15.09 CL)	7.6.09	RG
0	ISSUED FOR UNITED STATES DEPARTMENT OF STATE (7.31.08 CL)	11.19.08	RG



Trow ENGINEERING CONSULTANTS INC.

TransCanada
In Business to deliver

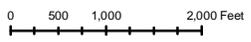

**KEYSTONE XL PROJECT
ROUTE SHEETS
MORGAN, MONTANA TO STEELE CITY, NEBRASKA**

SCALE	DATE	DRAWN	CHECKED	APPROVED	PROJECT	DRAWING NUMBER	SHEET	REVISION
1:24000	11.19.08	GS	SS	RG	50385X	XL-31-ML-2002-P-259-C	259	2

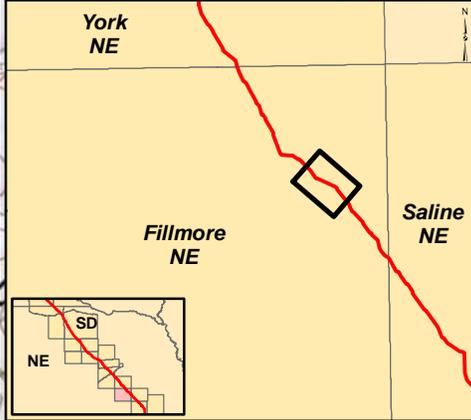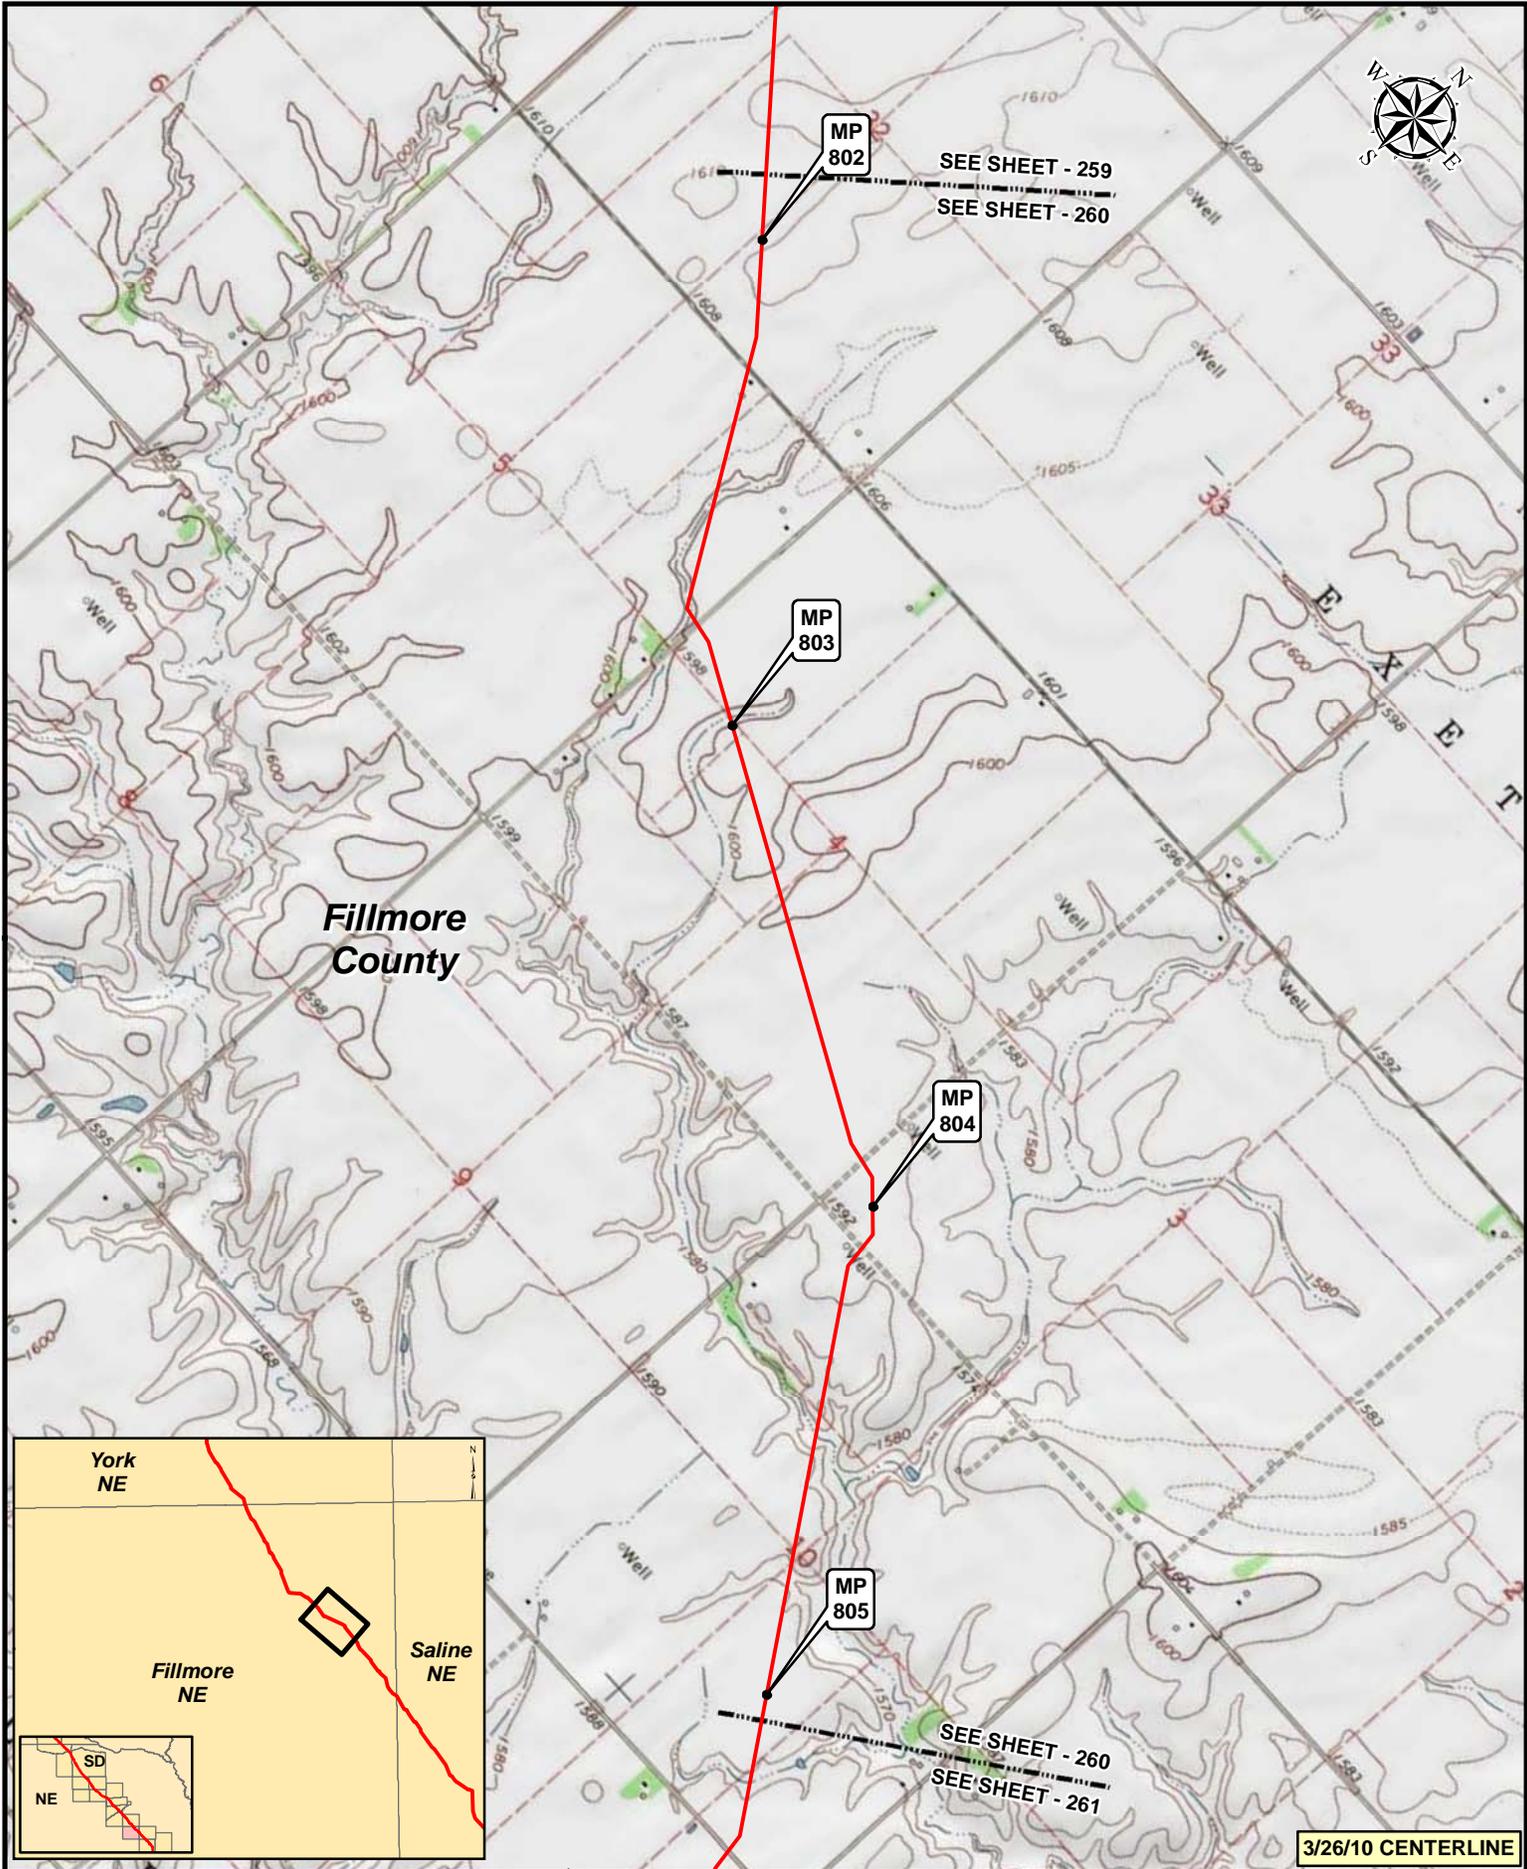


3/26/10 CENTERLINE

Legend

- MILEPOST
- PUMP STATION
- KEYSTONE XL PROJECT
- ⊗ VALVE



NO.	REVISION	DATE	APPR.
2	ISSUED FOR OBS COMMENT SUBMITTAL TO U.S. DEPT. OF STATE (3.26.10 CL)	5.19.10	RG
1	ISSUED FOR SUPPLEMENTAL U.S. DEPT. OF STATE FILING (2.15.09 CL)	7.6.09	RG
0	ISSUED FOR UNITED STATES DEPARTMENT OF STATE (7.31.08 CL)	11.19.08	RG

Trow ENGINEERING CONSULTANTS INC.

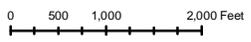

KEYSTONE XL PROJECT
ROUTE SHEETS
MORGAN, MONTANA TO STEELE CITY, NEBRASKA

SCALE	DATE	DRAWN	CHECKED	APPROVED	PROJECT	DRAWING NUMBER	SHEET	REVISION
1:24000	11.19.08	GS	SS	RG	50388X	XL-31-ML-2002-P-260-Q	260	2

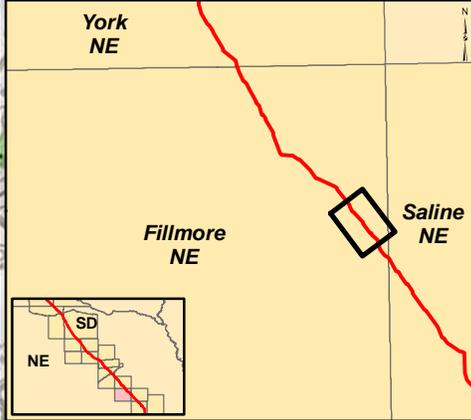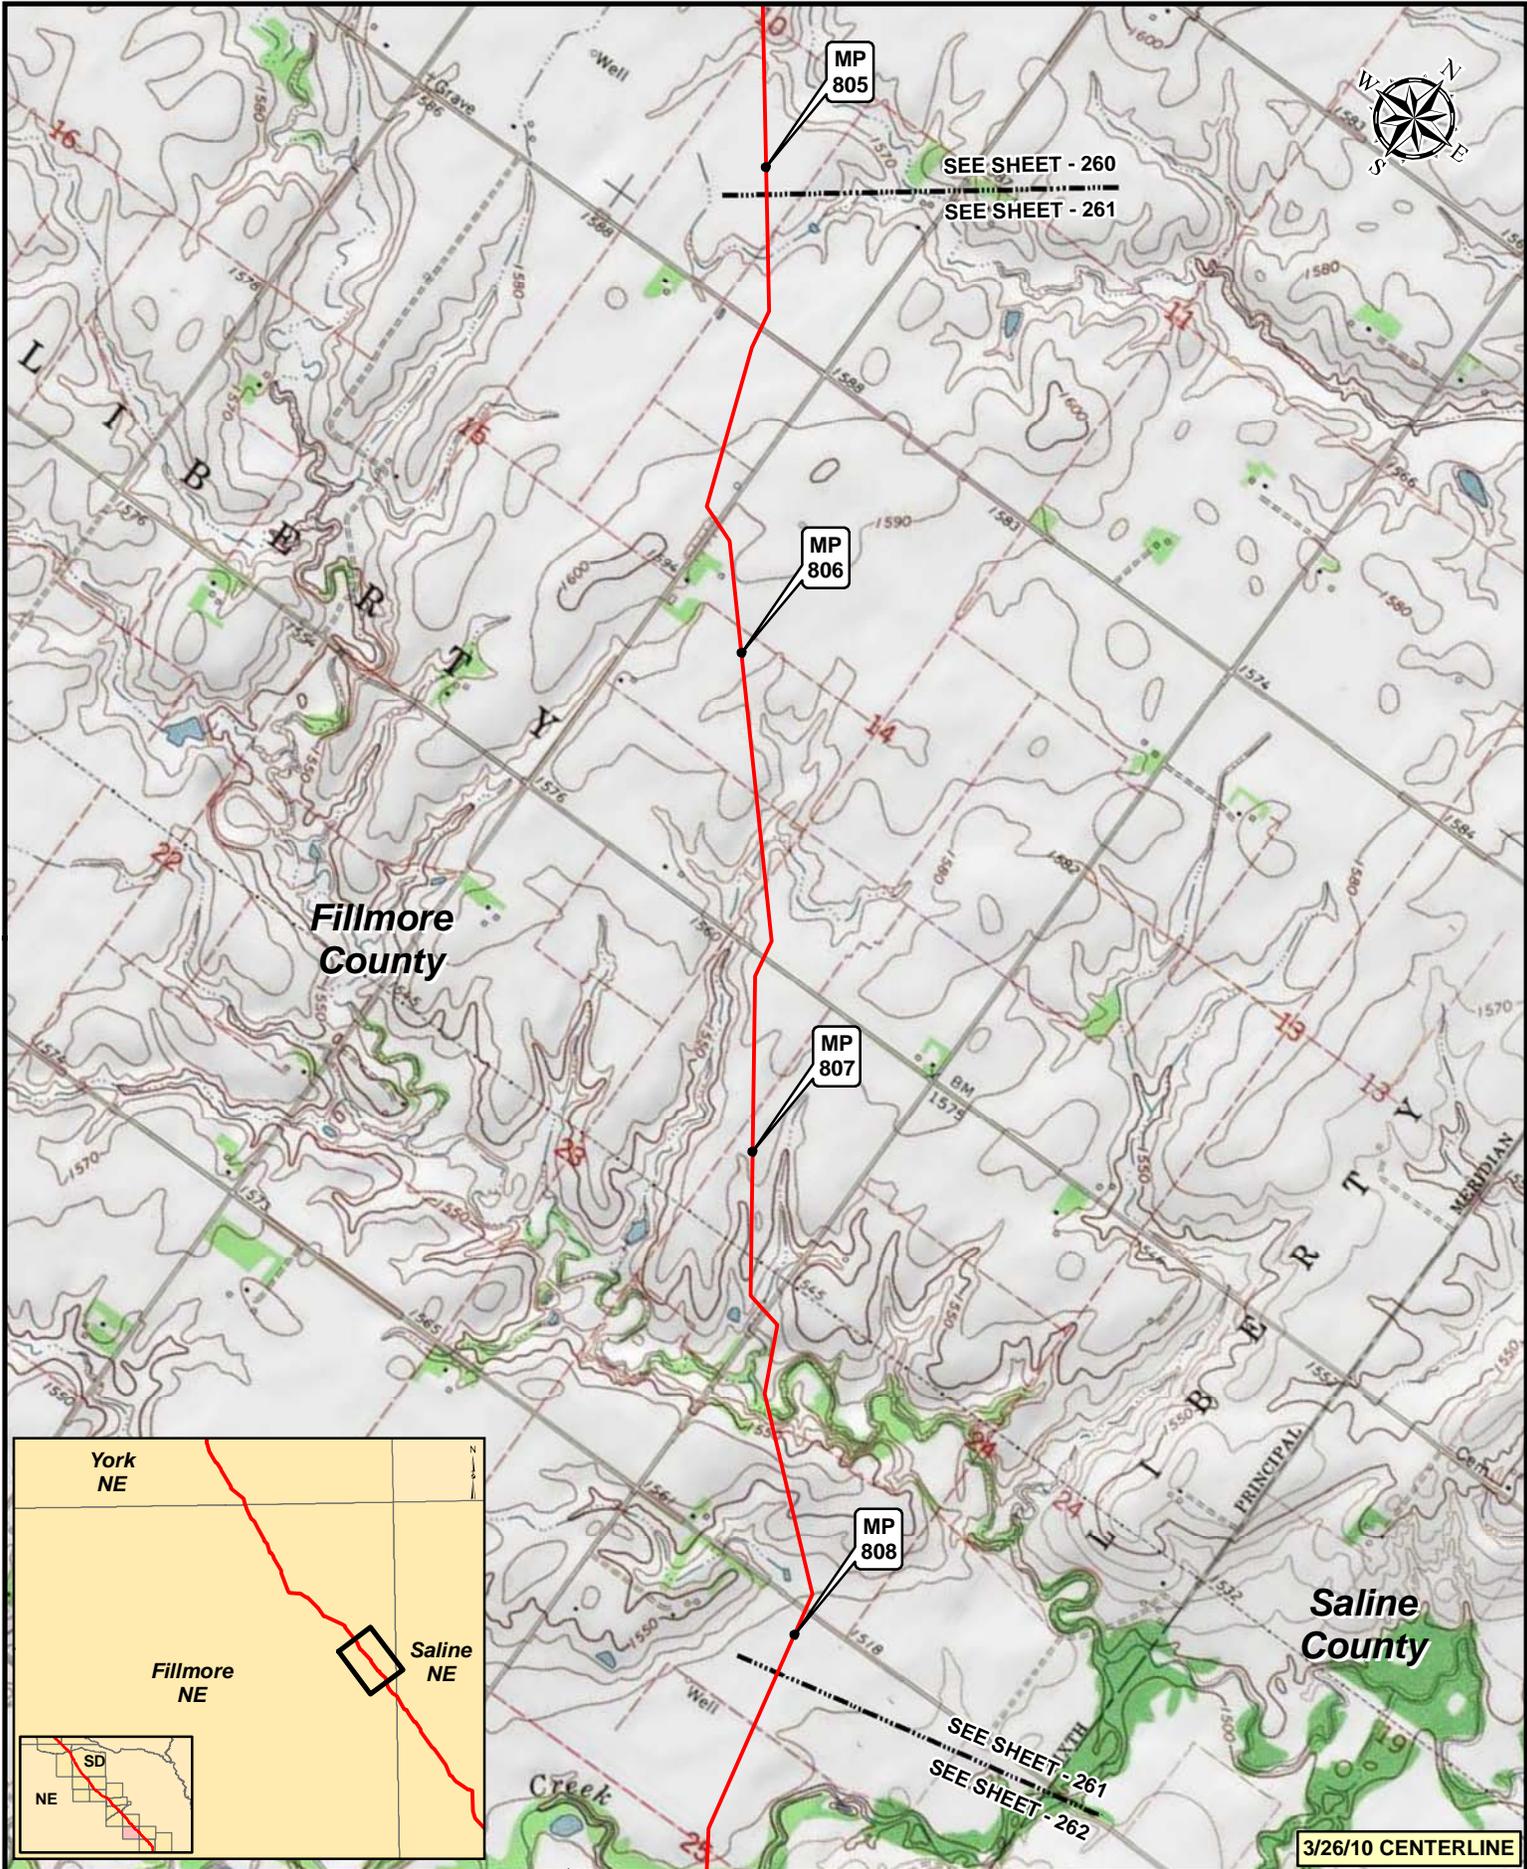

- Legend**
- MILEPOST
 - PUMP STATION
 - KEystone XL PROJECT
 - ⊗ VALVE

NO.	REVISION	DATE	APPR.
2	ISSUED FOR OBS COMMENT SUBMITTAL TO U.S. DEPT. OF STATE (3.26.10 CL)	5.19.10	RG
1	ISSUED FOR SUPPLEMENTAL U.S. DEPT. OF STATE FILING (2.15.09 CL)	7.6.09	RG
0	ISSUED FOR UNITED STATES DEPARTMENT OF STATE (7.31.08 CL)	11.19.08	RG






0 500 1,000 2,000 Feet

KEYSTONE XL PROJECT
ROUTE SHEETS
MORGAN, MONTANA TO STEELE CITY, NEBRASKA

PROJECT:	DRAWING NUMBER:	SHEET:	REVISION:
50388X	XL-31-ML-2002-P-261-C	261	2

3/26/10 CENTERLINE

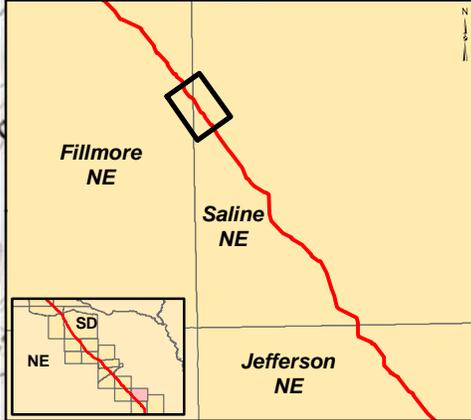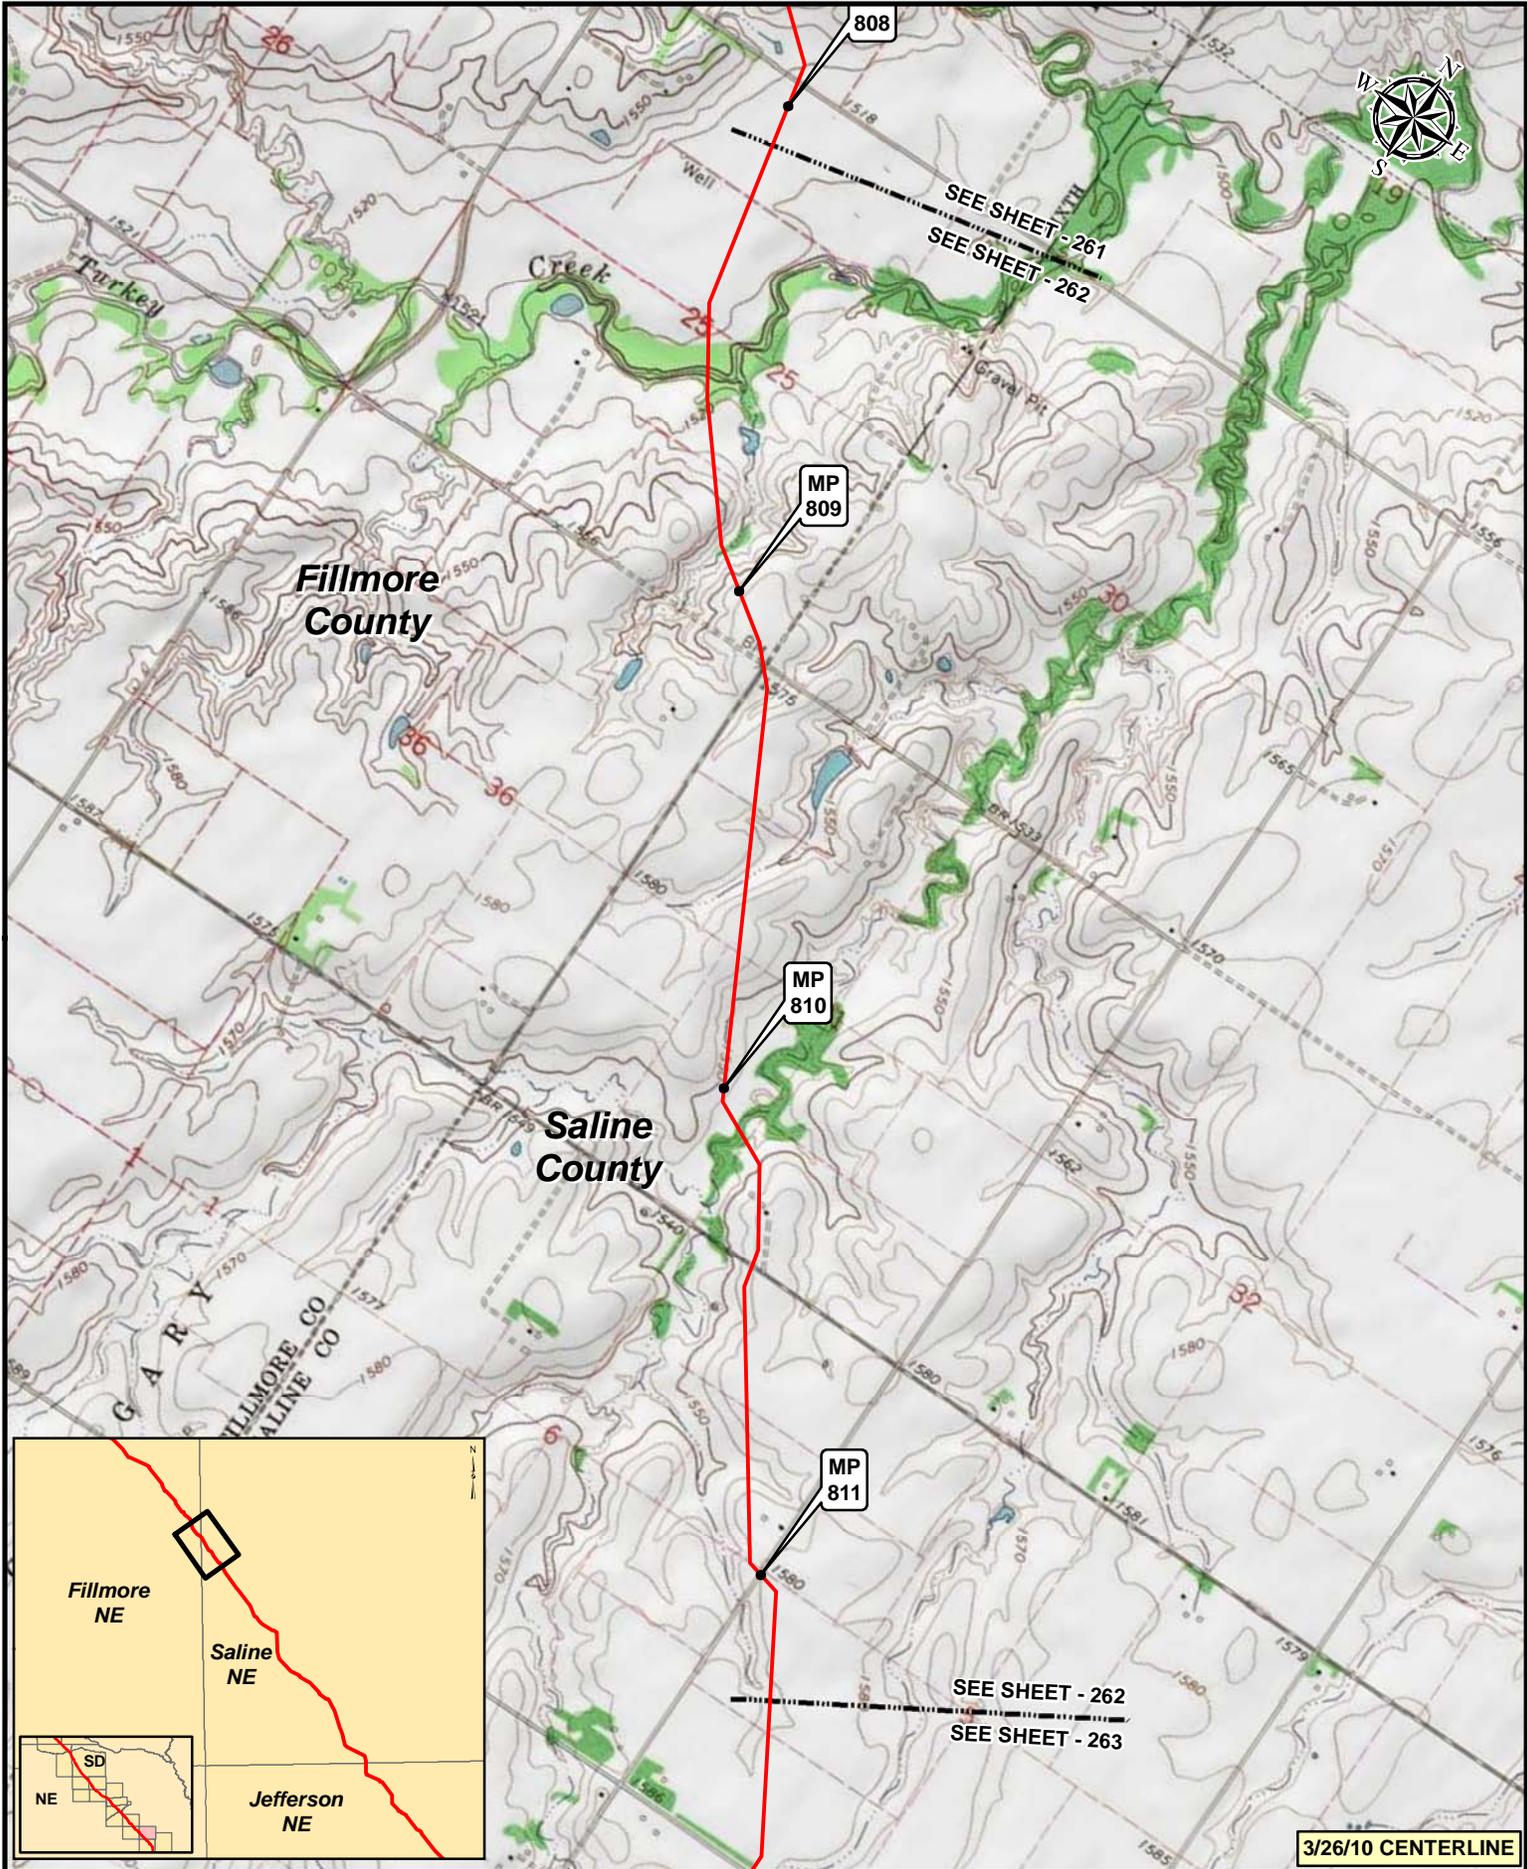


3/26/10 CENTERLINE

Legend

- MILEPOST
- PUMP STATION
- KEystone XL PROJECT
- ⊗ VALVE

NO.	REVISION	DATE	APPR.
2	ISSUED FOR OBS COMMENT SUBMITTAL TO U.S. DEPT. OF STATE (3.26.10 CL)	5.19.10	RG
1	ISSUED FOR SUPPLEMENTAL U.S. DEPT. OF STATE FILING (2.15.09 CL)	7.6.09	RG
0	ISSUED FOR UNITED STATES DEPARTMENT OF STATE (7.31.08 CL)	11.19.08	RG

Prepared by:
Trow ENGINEERING CONSULTANTS INC.

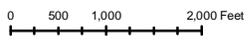

KEYSTONE XL PROJECT
ROUTE SHEETS
MORGAN, MONTANA TO STEELE CITY, NEBRASKA

SCALE	DATE	DRAWN	CHECKED	APPROVED	PROJECT	DRAWING NUMBER	SHEET	REVISION
1:24000	11.19.08	GS	SS	RG	50388X	XL-31-ML-2002-P-262-Q	262	2

Fillmore County



SEE SHEET - 262


SEE SHEET - 263

MP 812

MP 813

MP 814

Saline County

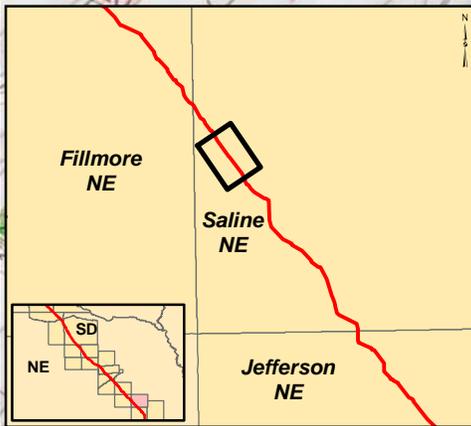

SEE SHEET - 263

SEE SHEET - 264

3/26/10 CENTERLINE


Legend

- MILEPOST
- PUMP STATION
- KEYSTONE XL PROJECT
- ⊗ VALVE

NO.	REVISION	DATE	APPR.
2	ISSUED FOR OBS COMMENT SUBMITTAL TO U.S. DEPT. OF STATE (3.26.10 CL)	5.19.10	RG
1	ISSUED FOR SUPPLEMENTAL U.S. DEPT. OF STATE FILING (2.15.09 CL)	7.6.09	RG
0	ISSUED FOR UNITED STATES DEPARTMENT OF STATE (7.31.08 CL)	11.19.08	RG


Trow ENGINEERING CONSULTANTS INC.

TransCanada
In Business to deliver

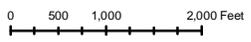

KEYSTONE XL PROJECT
ROUTE SHEETS
MORGAN, MONTANA TO STEELE CITY, NEBRASKA

SCALE	DATE	DRAWN	CHECKED	APPROVED	PROJECT	DRAWING NUMBER	SHEET	REVISION
1:24,000	11.19.08	GS	SS	RG	50388X	XL-31-ML-2002-P-263-C	263	2

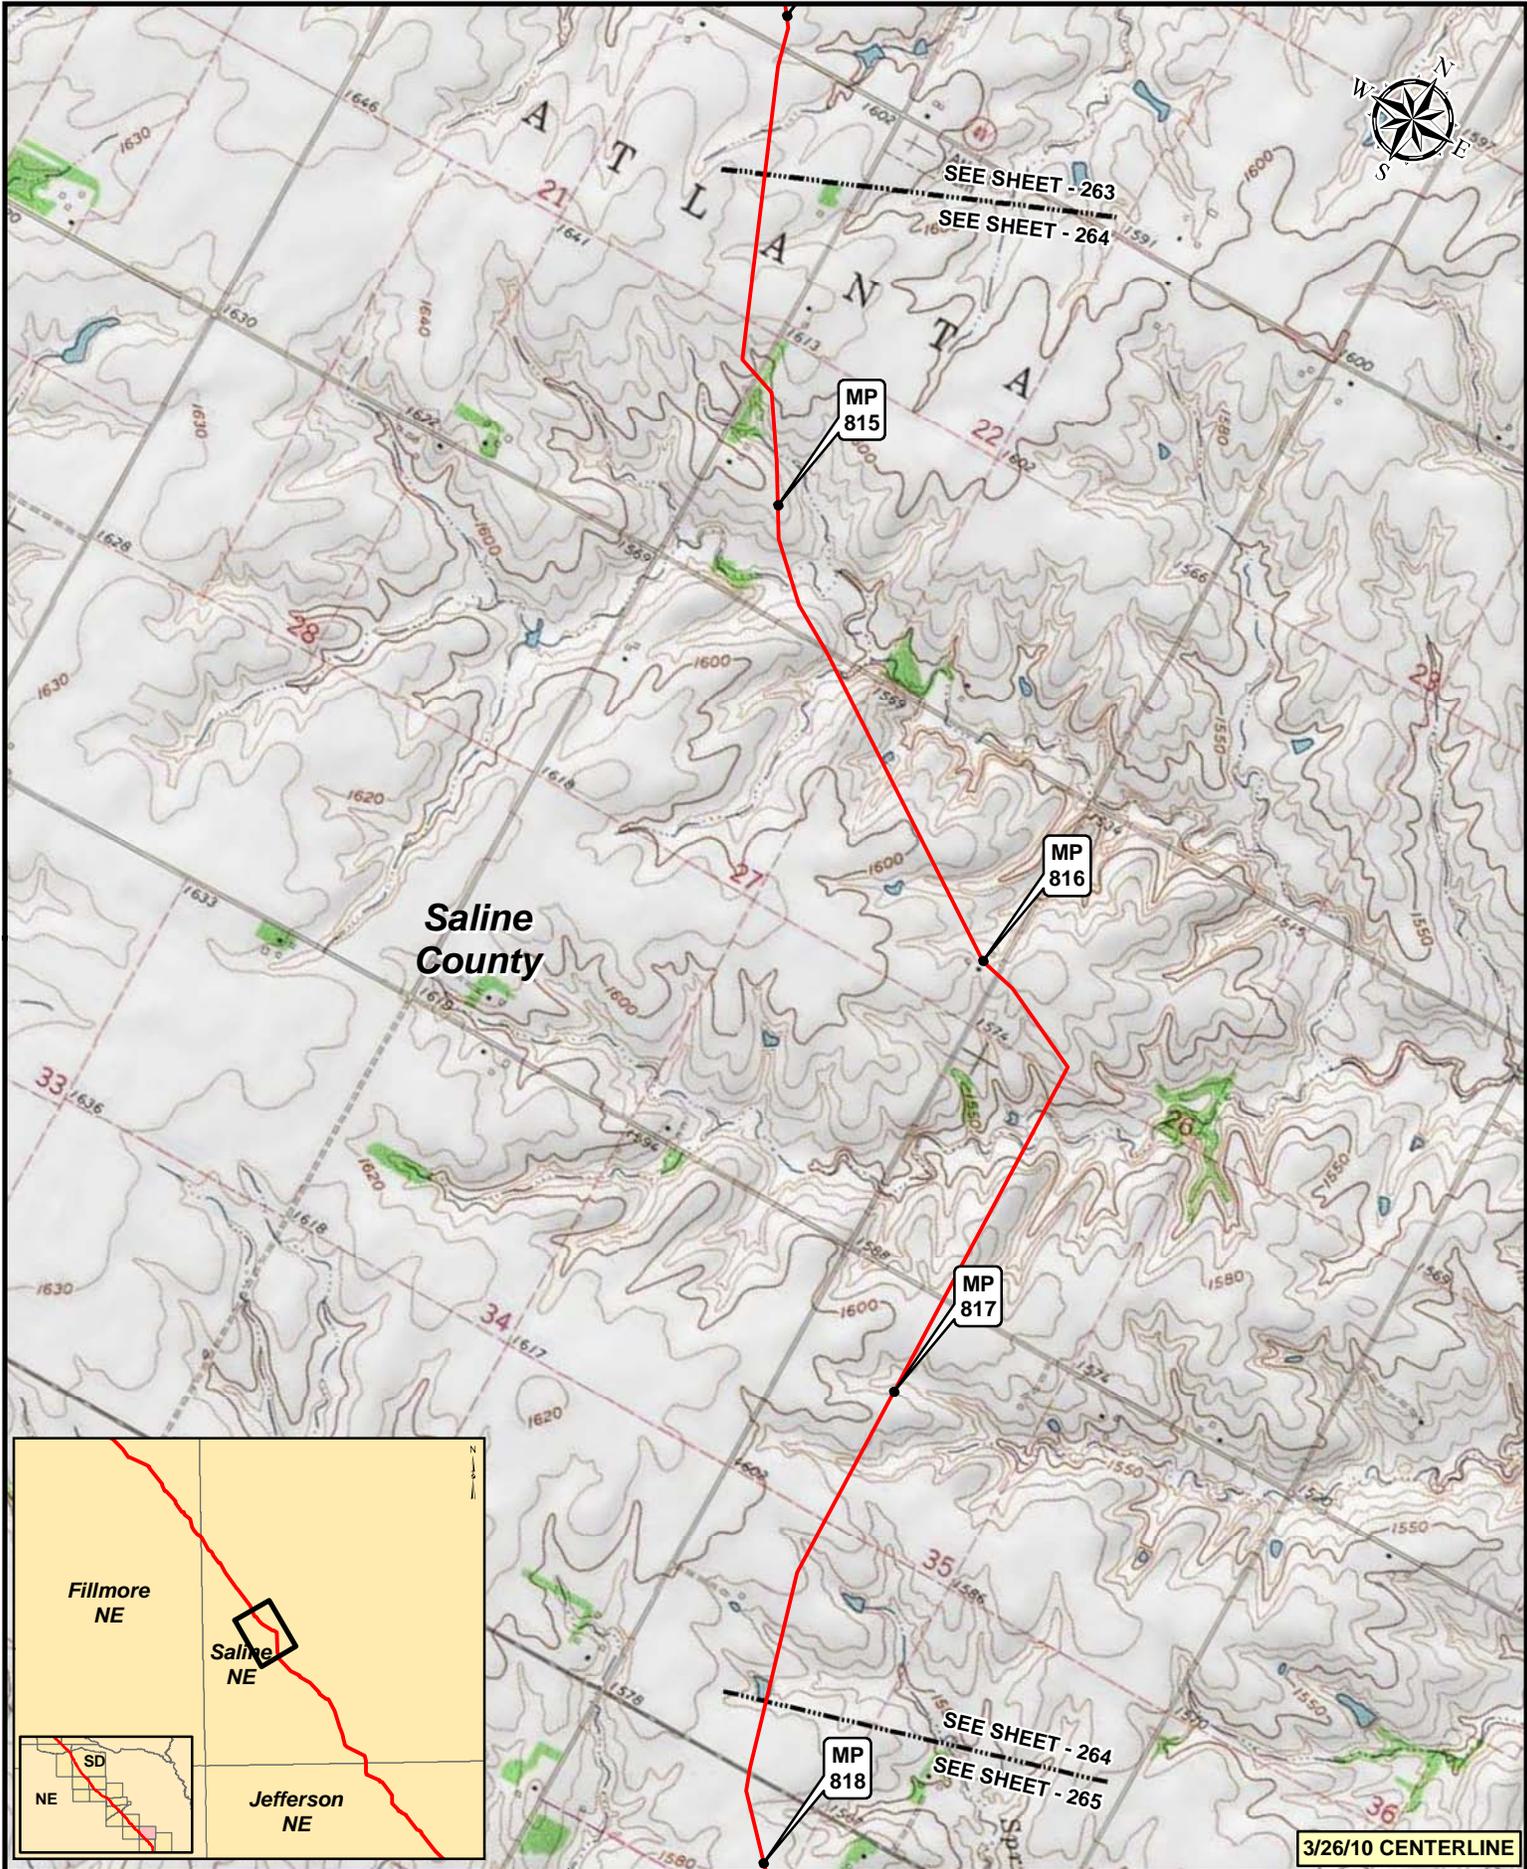


3/26/10 CENTERLINE

Legend

- MILEPOST
- KEystone XL PROJECT
- PUMP STATION
- ⊗ VALVE


NO.	REVISION	DATE	APPR.
2	ISSUED FOR OBS COMMENT SUBMITTAL TO U.S. DEPT. OF STATE (3.26.10 CL)	5.19.10	RG
1	ISSUED FOR SUPPLEMENTAL U.S. DEPT. OF STATE FILING (2.15.09 CL)	7.6.09	RG
0	ISSUED FOR UNITED STATES DEPARTMENT OF STATE (7.31.08 CL)	11.19.08	RG

Prepared by:
Trow ENGINEERING CONSULTANTS INC.

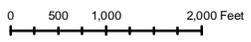

**KEYSTONE XL PROJECT
ROUTE SHEETS
MORGAN, MONTANA TO STEELE CITY, NEBRASKA**

SCALE	DATE	DRAWN	CHECKED	APPROVED	PROJECT	DRAWING NUMBER	SHEET	REVISION
1:24,000	11.19.08	GS	SS	RG	50388X	XL-31-ML-2002-P-264-C	264	2

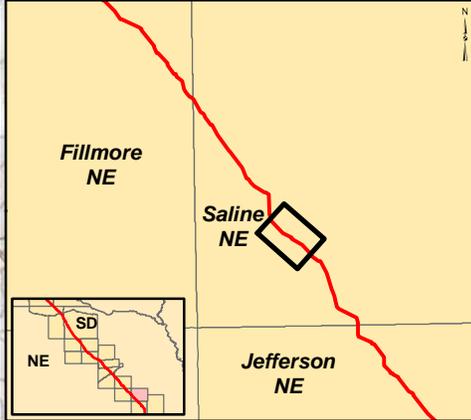


Legend

- MILEPOST
- PUMP STATION
- KEYSTONE XL PROJECT
- ⊗ VALVE



NO.	REVISION	DATE	APPR.
2	ISSUED FOR OBS COMMENT SUBMITTAL TO U.S. DEPT. OF STATE (3.26.10 CL)	5.19.10	RG
1	ISSUED FOR SUPPLEMENTAL U.S. DEPT. OF STATE FILING (2.15.09 CL)	7.6.09	RG
0	ISSUED FOR UNITED STATES DEPARTMENT OF STATE (7.31.08 CL)	11.19.08	RG

Prepared by:
Trow ENGINEERING CONSULTANTS INC.

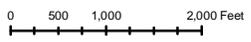

**KEYSTONE XL PROJECT
ROUTE SHEETS
MORGAN, MONTANA TO STEELE CITY, NEBRASKA**

PROJECT:	DRAWING NUMBER:	SHEET:	REVISION:
50388X	XL-31-ML-2002-P-265-Q	265	2

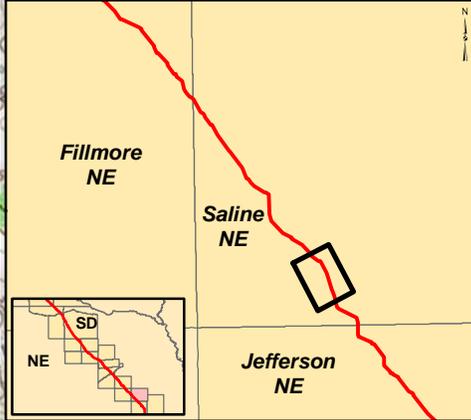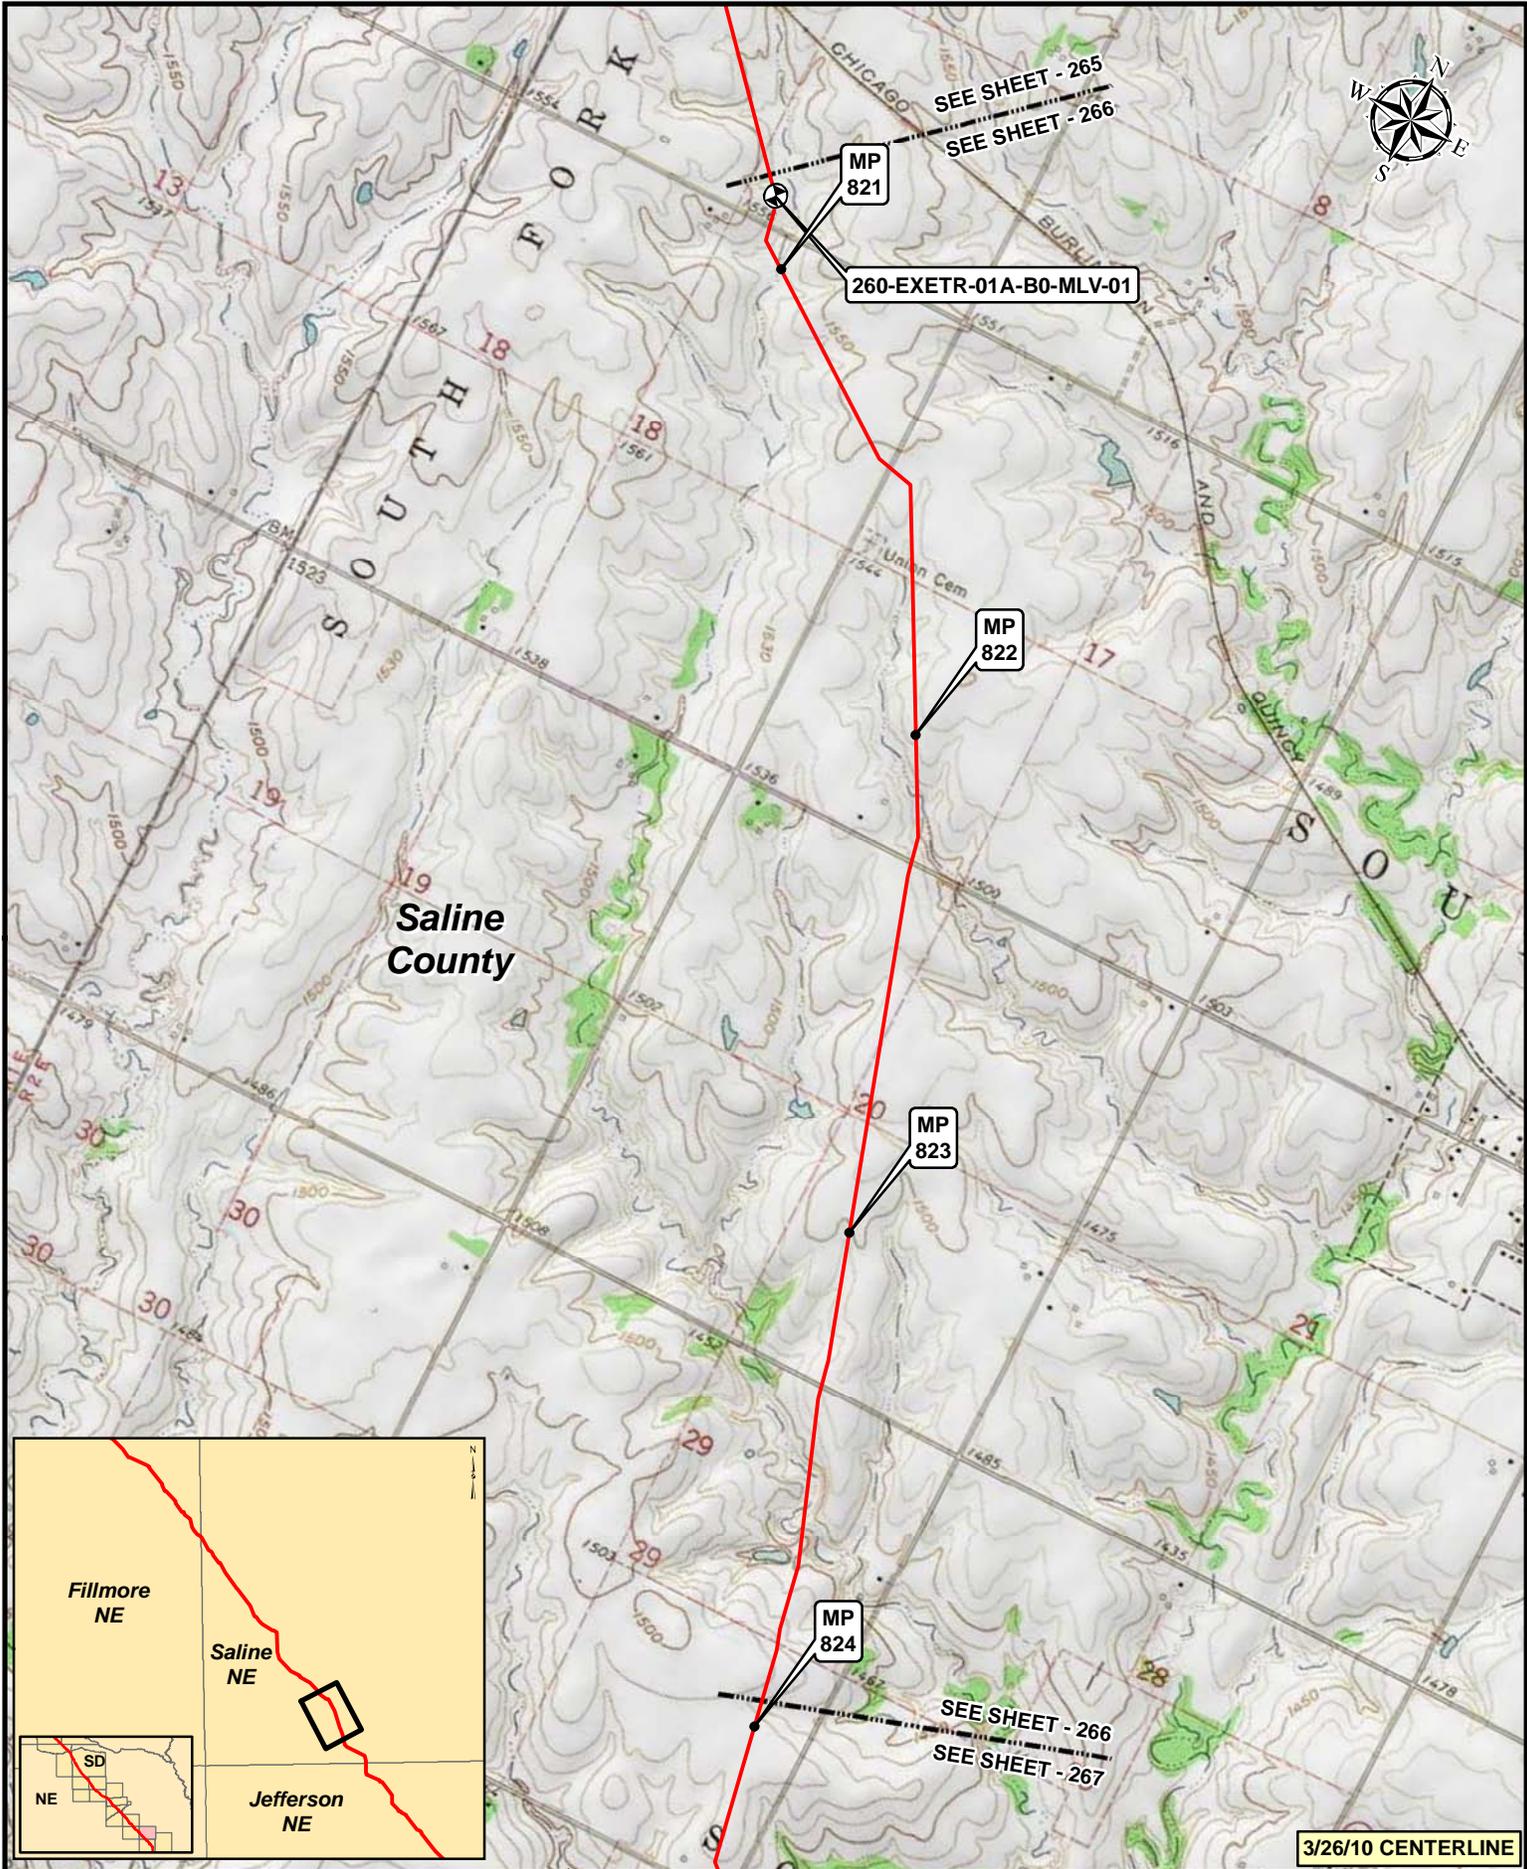


3/26/10 CENTERLINE

Legend

- MILEPOST
- PUMP STATION
- KEYSTONE XL PROJECT
- ⊗ VALVE


NO.	REVISION	DATE	APPR.
2	ISSUED FOR OBS COMMENT SUBMITTAL TO U.S. DEPT. OF STATE (3.26-10 CL)	5.19.10	RG
1	ISSUED FOR SUPPLEMENTAL U.S. DEPT. OF STATE FILING (2.15.09 CL)	7.6.09	RG
0	ISSUED FOR UNITED STATES DEPARTMENT OF STATE (7.31.08 CL)	11.19.08	RG

Trow ENGINEERING CONSULTANTS INC.

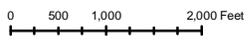

KEYSTONE XL PROJECT
ROUTE SHEETS
MORGAN, MONTANA TO STEELE CITY, NEBRASKA

SCALE	DATE	DRAWN	CHECKED	APPROVED	PROJECT:	DRAWING NUMBER	SHEET	REVISION
1:24,000	11.19.08	GS	SS	RG	50388X	XL-31-ML-2002-P-266-C	266	2

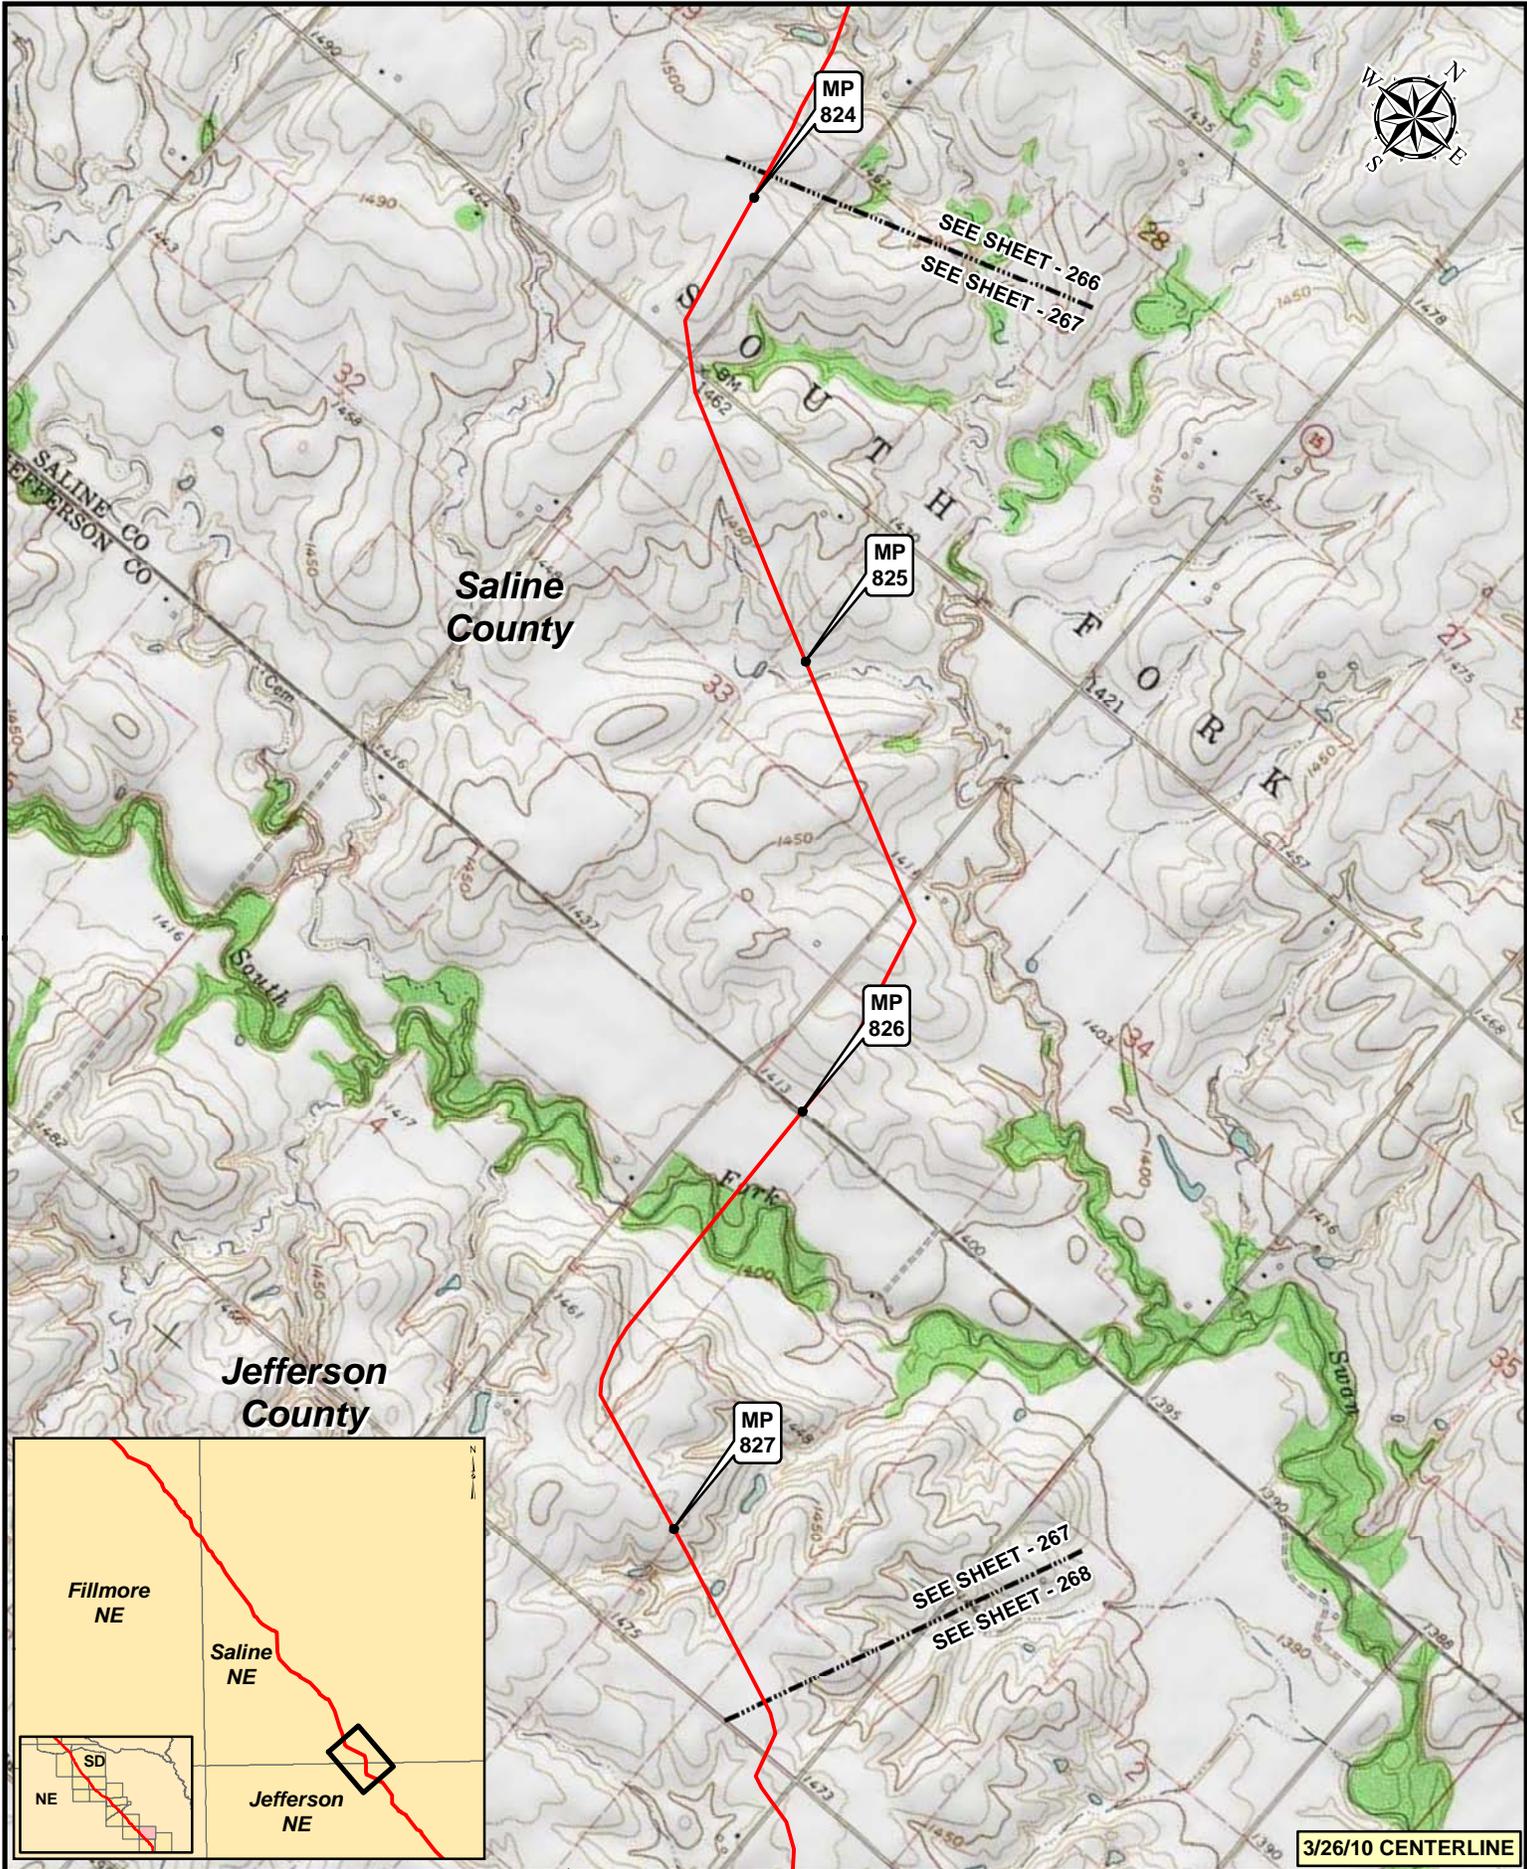


3/26/10 CENTERLINE

Legend

- MILEPOST
- PUMP STATION
- KEYSTONE XL PROJECT
- ⊗ VALVE



NO.	REVISION	DATE	APPR.
2	ISSUED FOR OBS COMMENT SUBMITTAL TO U.S. DEPT. OF STATE (3.26.10 CL)	5.19.10	RG
1	ISSUED FOR SUPPLEMENTAL U.S. DEPT. OF STATE FILING (2.15.09 CL)	7.6.09	RG
0	ISSUED FOR UNITED STATES DEPARTMENT OF STATE (7.31.08 CL)	11.19.08	RG

Trow ENGINEERING CONSULTANTS INC.

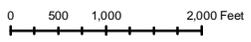

**KEYSTONE XL PROJECT
ROUTE SHEETS
MORGAN, MONTANA TO STEELE CITY, NEBRASKA**

SCALE	DATE	DRAWN	CHECKED	APPROVED	PROJECT:	DRAWING NUMBER	SHEET	REVISION
1:24000	11.19.08	GS	SS	RG	50388X	XL-31-ML-2002-P-267-C	267	2

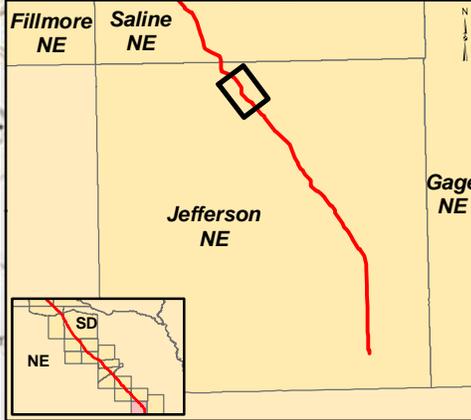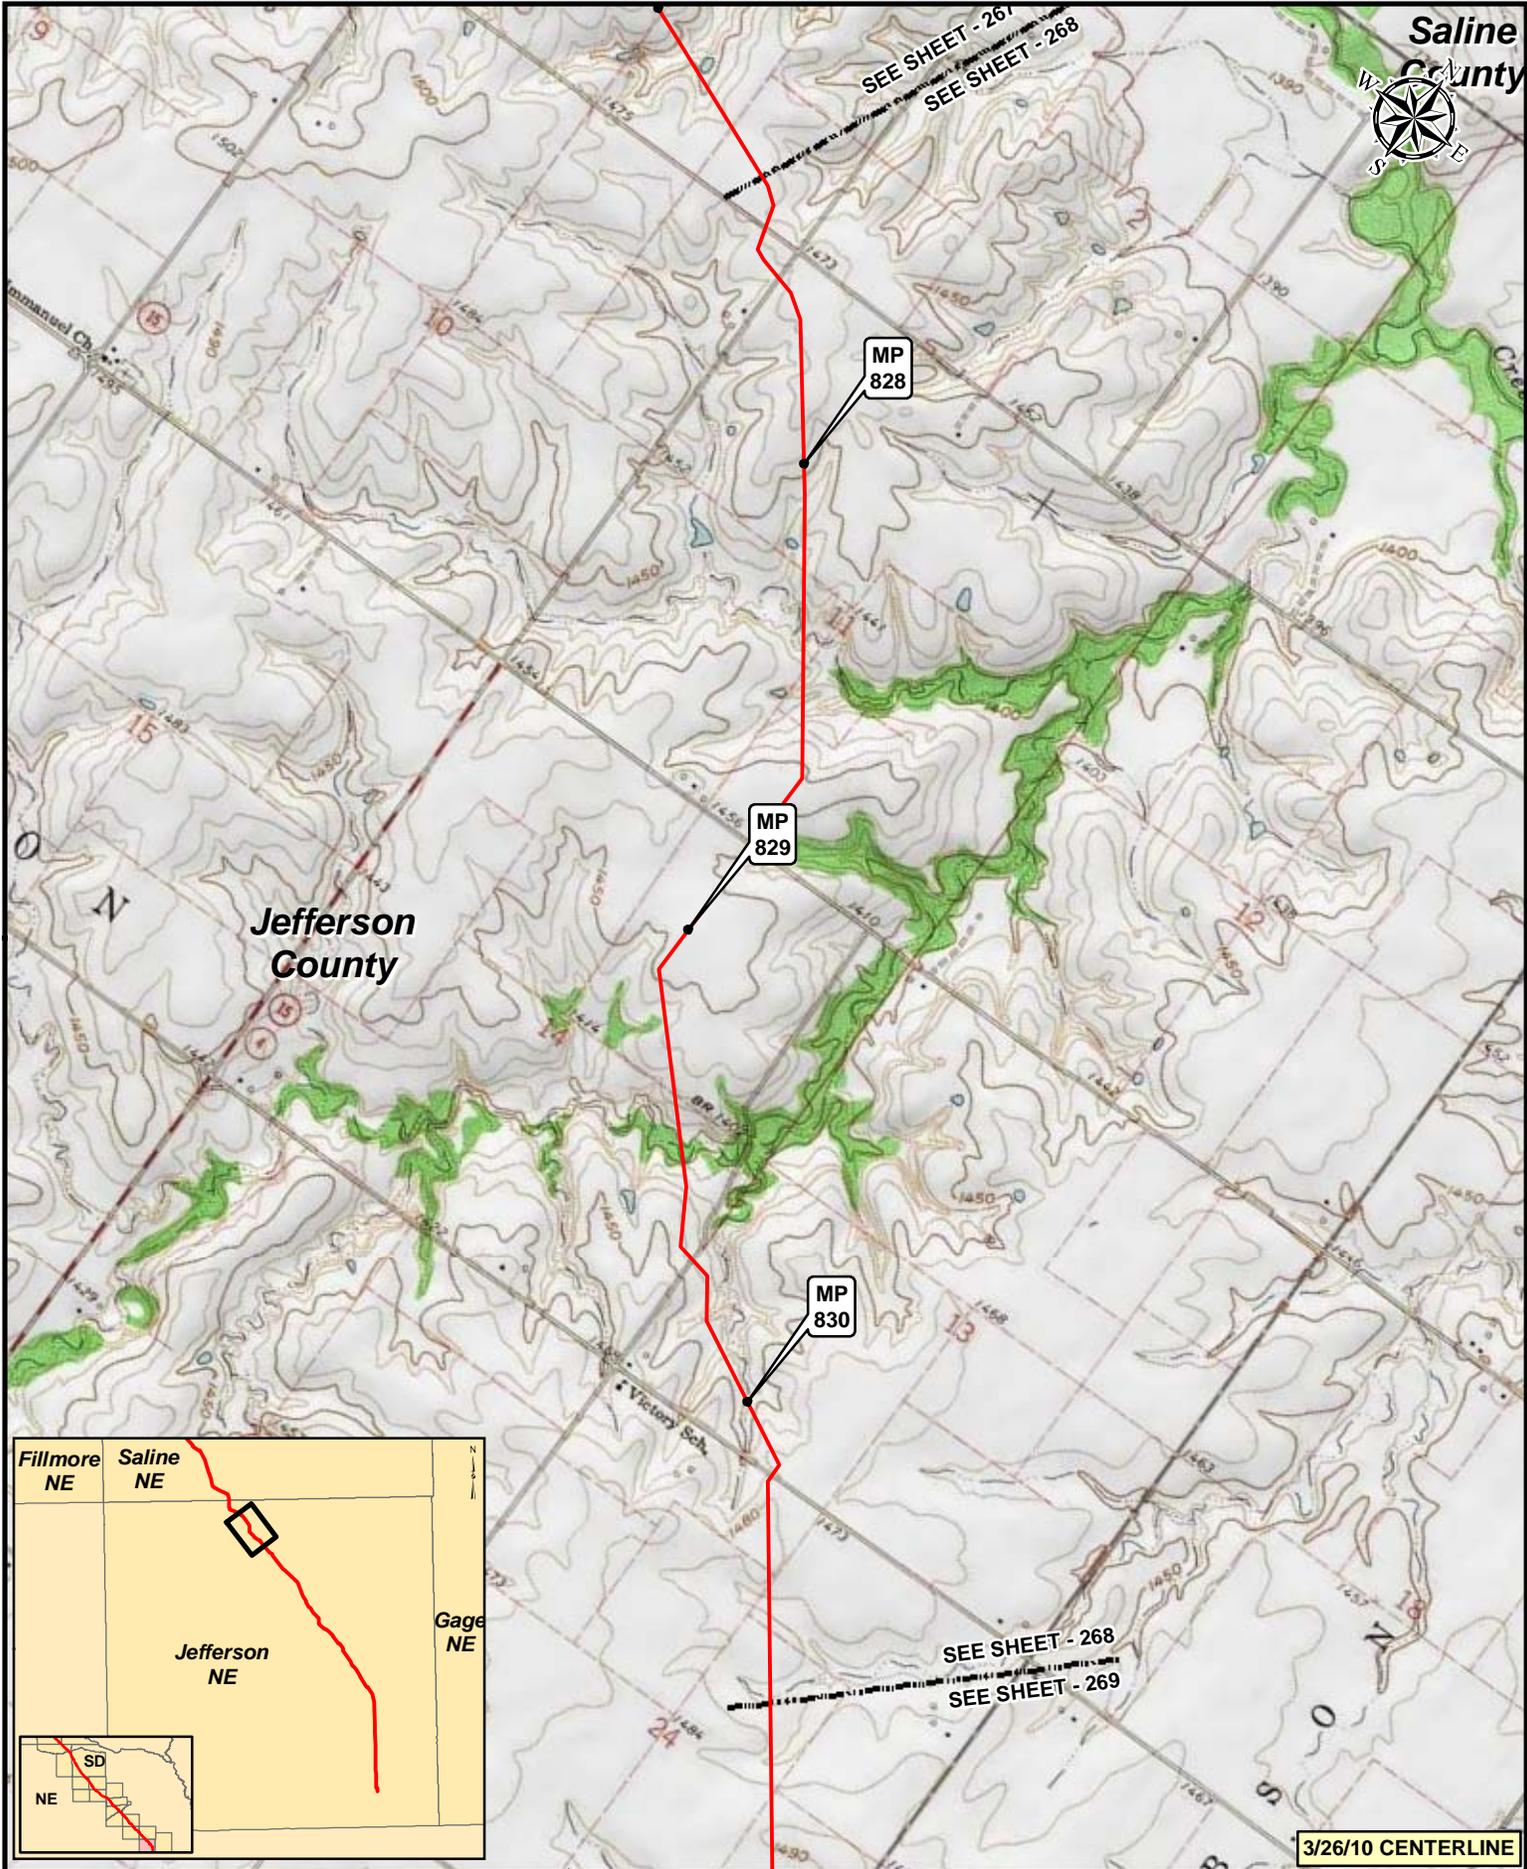


Legend

- MILEPOST
- PUMP STATION
- KEystone XL PROJECT
- ⊗ VALVE

NO.	REVISION	DATE	APPR.
2	ISSUED FOR OBS COMMENT SUBMITTAL TO U.S. DEPT. OF STATE (3.26.10 CL)	5.19.10	RG
1	ISSUED FOR SUPPLEMENTAL U.S. DEPT. OF STATE FILING (2.15.09 CL)	7.6.09	RG
0	ISSUED FOR UNITED STATES DEPARTMENT OF STATE (7.31.08 CL)	11.19.08	RG

Trow ENGINEERING CONSULTANTS INC.

TransCanada
In Business to deliver

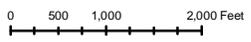

KEYSTONE XL PROJECT
ROUTE SHEETS
MORGAN, MONTANA TO STEELE CITY, NEBRASKA

SCALE	DATE	DRAWN	CHECKED	APPROVED	PROJECT	DRAWING NUMBER	SHEET	REVISION
1:24,000	11.19.08	GS	SS	RG	50385X	XL-31-ML-2002-P-268-C	268	2



SEE SHEET - 268
SEE SHEET - 269

MP 831


MP 832

MP 833

MP 834

Jefferson County

SEE SHEET - 269
SEE SHEET - 270

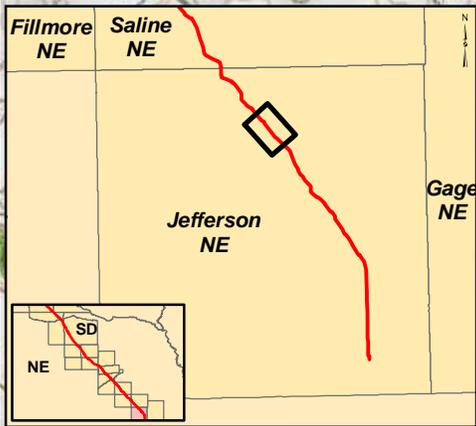


3/26/10 CENTERLINE

Legend

- MILEPOST
- PUMP STATION
- KEYSTONE XL PROJECT
- ⊗ VALVE

NO.	REVISION	DATE	APPR.
2	ISSUED FOR OBS COMMENT SUBMITTAL TO U.S. DEPT. OF STATE (3.26.10 CL)	5.19.10	RG
1	ISSUED FOR SUPPLEMENTAL U.S. DEPT. OF STATE FILING (2.15.09 CL)	7.6.09	RG
0	ISSUED FOR UNITED STATES DEPARTMENT OF STATE (7.31.08 CL)	11.19.08	RG

Trow ENGINEERING CONSULTANTS INC.

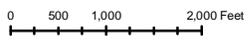

KEYSTONE XL PROJECT
ROUTE SHEETS
MORGAN, MONTANA TO STEELE CITY, NEBRASKA

SCALE	DATE	DRAWN	CHECKED	APPROVED	PROJECT	DRAWING NUMBER	SHEET	REVISION
1:24000	11.19.08	GS	SS	RG	50388X	XL-31-ML-2002-P-269-C	269	2



SEE SHEET - 269
SEE SHEET - 270

MP 834


MP 835

MP 836

MP 837

SEE SHEET - 270
SEE SHEET - 271

Jefferson County

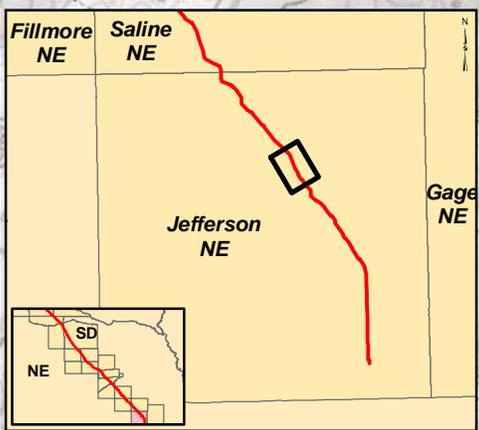


3/26/10 CENTERLINE

Legend

- MILEPOST
- PUMP STATION
- KEYSTONE XL PROJECT
- ⊗ VALVE



NO.	REVISION	DATE	APPR.
2	ISSUED FOR OBS COMMENT SUBMITTAL TO U.S. DEPT. OF STATE (3.26.10 CL)	5.19.10	RG
1	ISSUED FOR SUPPLEMENTAL U.S. DEPT. OF STATE FILING (2.15.09 CL)	7.6.09	RG
0	ISSUED FOR UNITED STATES DEPARTMENT OF STATE (7.31.08 CL)	11.19.08	RG

Trow ENGINEERING CONSULTANTS INC.

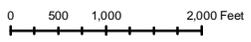

KEYSTONE XL PROJECT
ROUTE SHEETS
MORGAN, MONTANA TO STEELE CITY, NEBRASKA

SCALE	DATE	DRAWN	CHECKED	APPROVED	PROJECT:	DRAWING NUMBER	SHEET	REVISION
1:24,000	11.19.08	GS	SS	RG	50388X	XL-31-ML-2002-P-270-Q	270	2

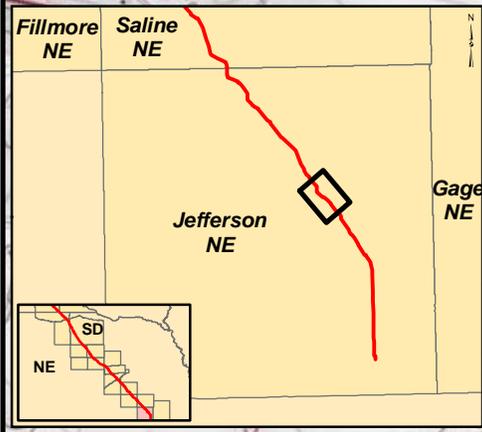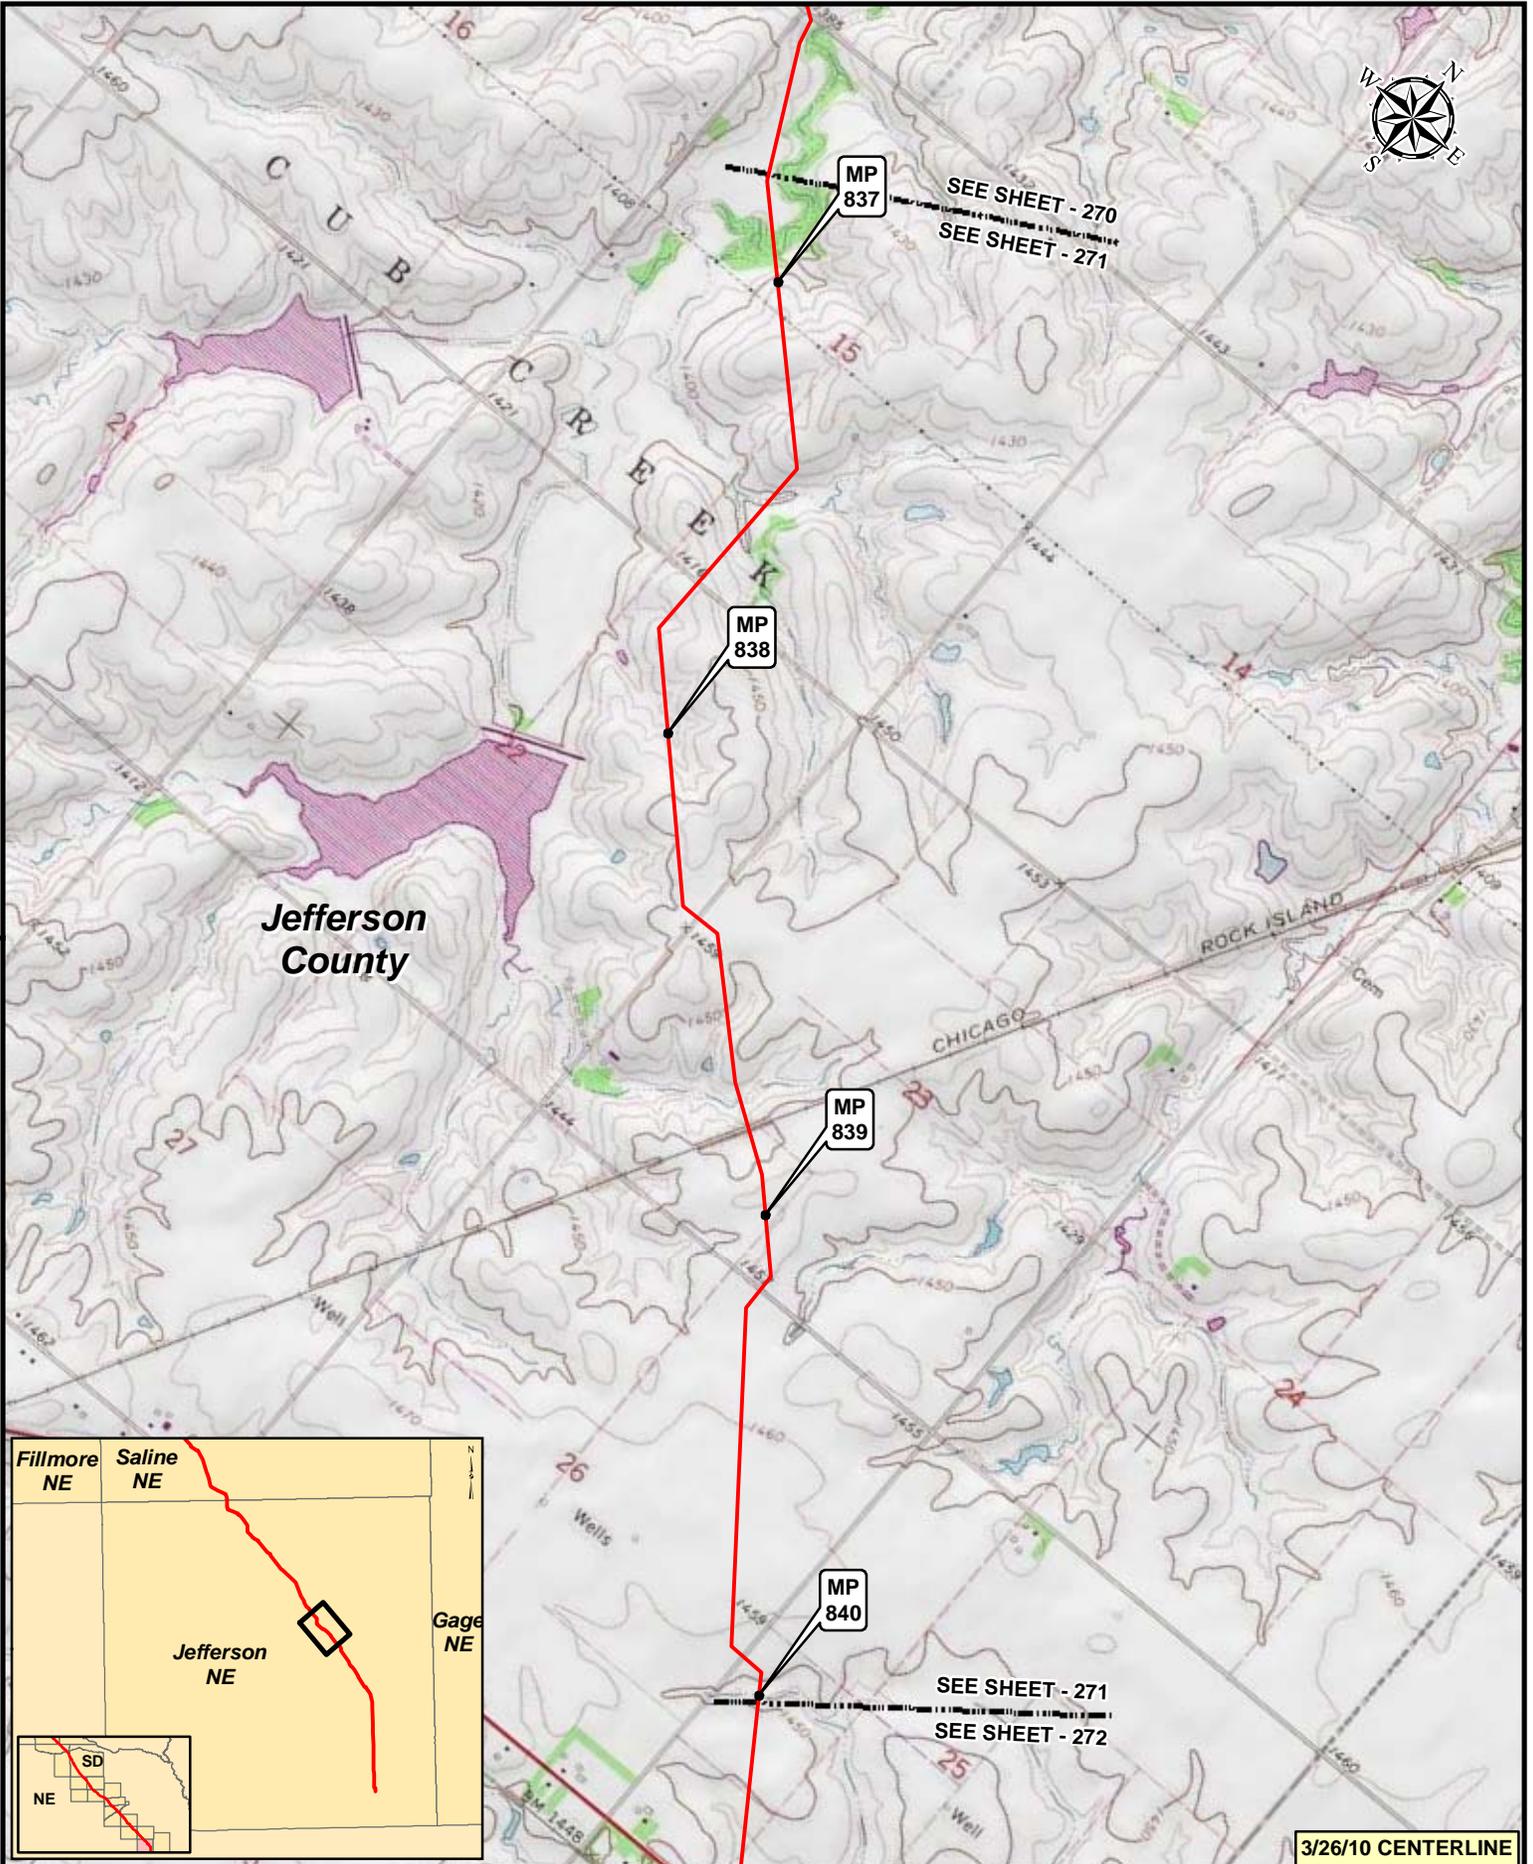


3/26/10 CENTERLINE

Legend

- MILEPOST
- PUMP STATION
- KEYSTONE XL PROJECT
- ⊗ VALVE



NO.	REVISION	DATE	APPR.
2	ISSUED FOR OBS COMMENT SUBMITTAL TO U.S. DEPT. OF STATE (3.26.10 CL)	5.19.10	RG
1	ISSUED FOR SUPPLEMENTAL U.S. DEPT. OF STATE FILING (2.15.09 CL)	7.6.09	RG
0	ISSUED FOR UNITED STATES DEPARTMENT OF STATE (7.31.08 CL)	11.19.08	RG

Prepared by:
Trow TROW ENGINEERING CONSULTANTS INC.

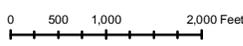

**KEYSTONE XL PROJECT
ROUTE SHEETS
MORGAN, MONTANA TO STEELE CITY, NEBRASKA**

SCALE	DATE	DRAWN	CHECKED	APPROVED	PROJECT:	DRAWING NUMBER	SHEET	REVISION
1:24000	11.19.08	GS	SS	RG	50388X	XL-31-ML-2002-P-271-C	271	2

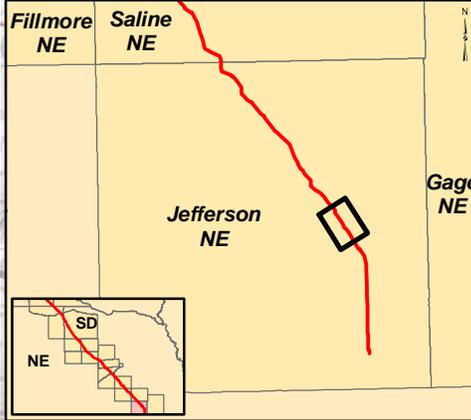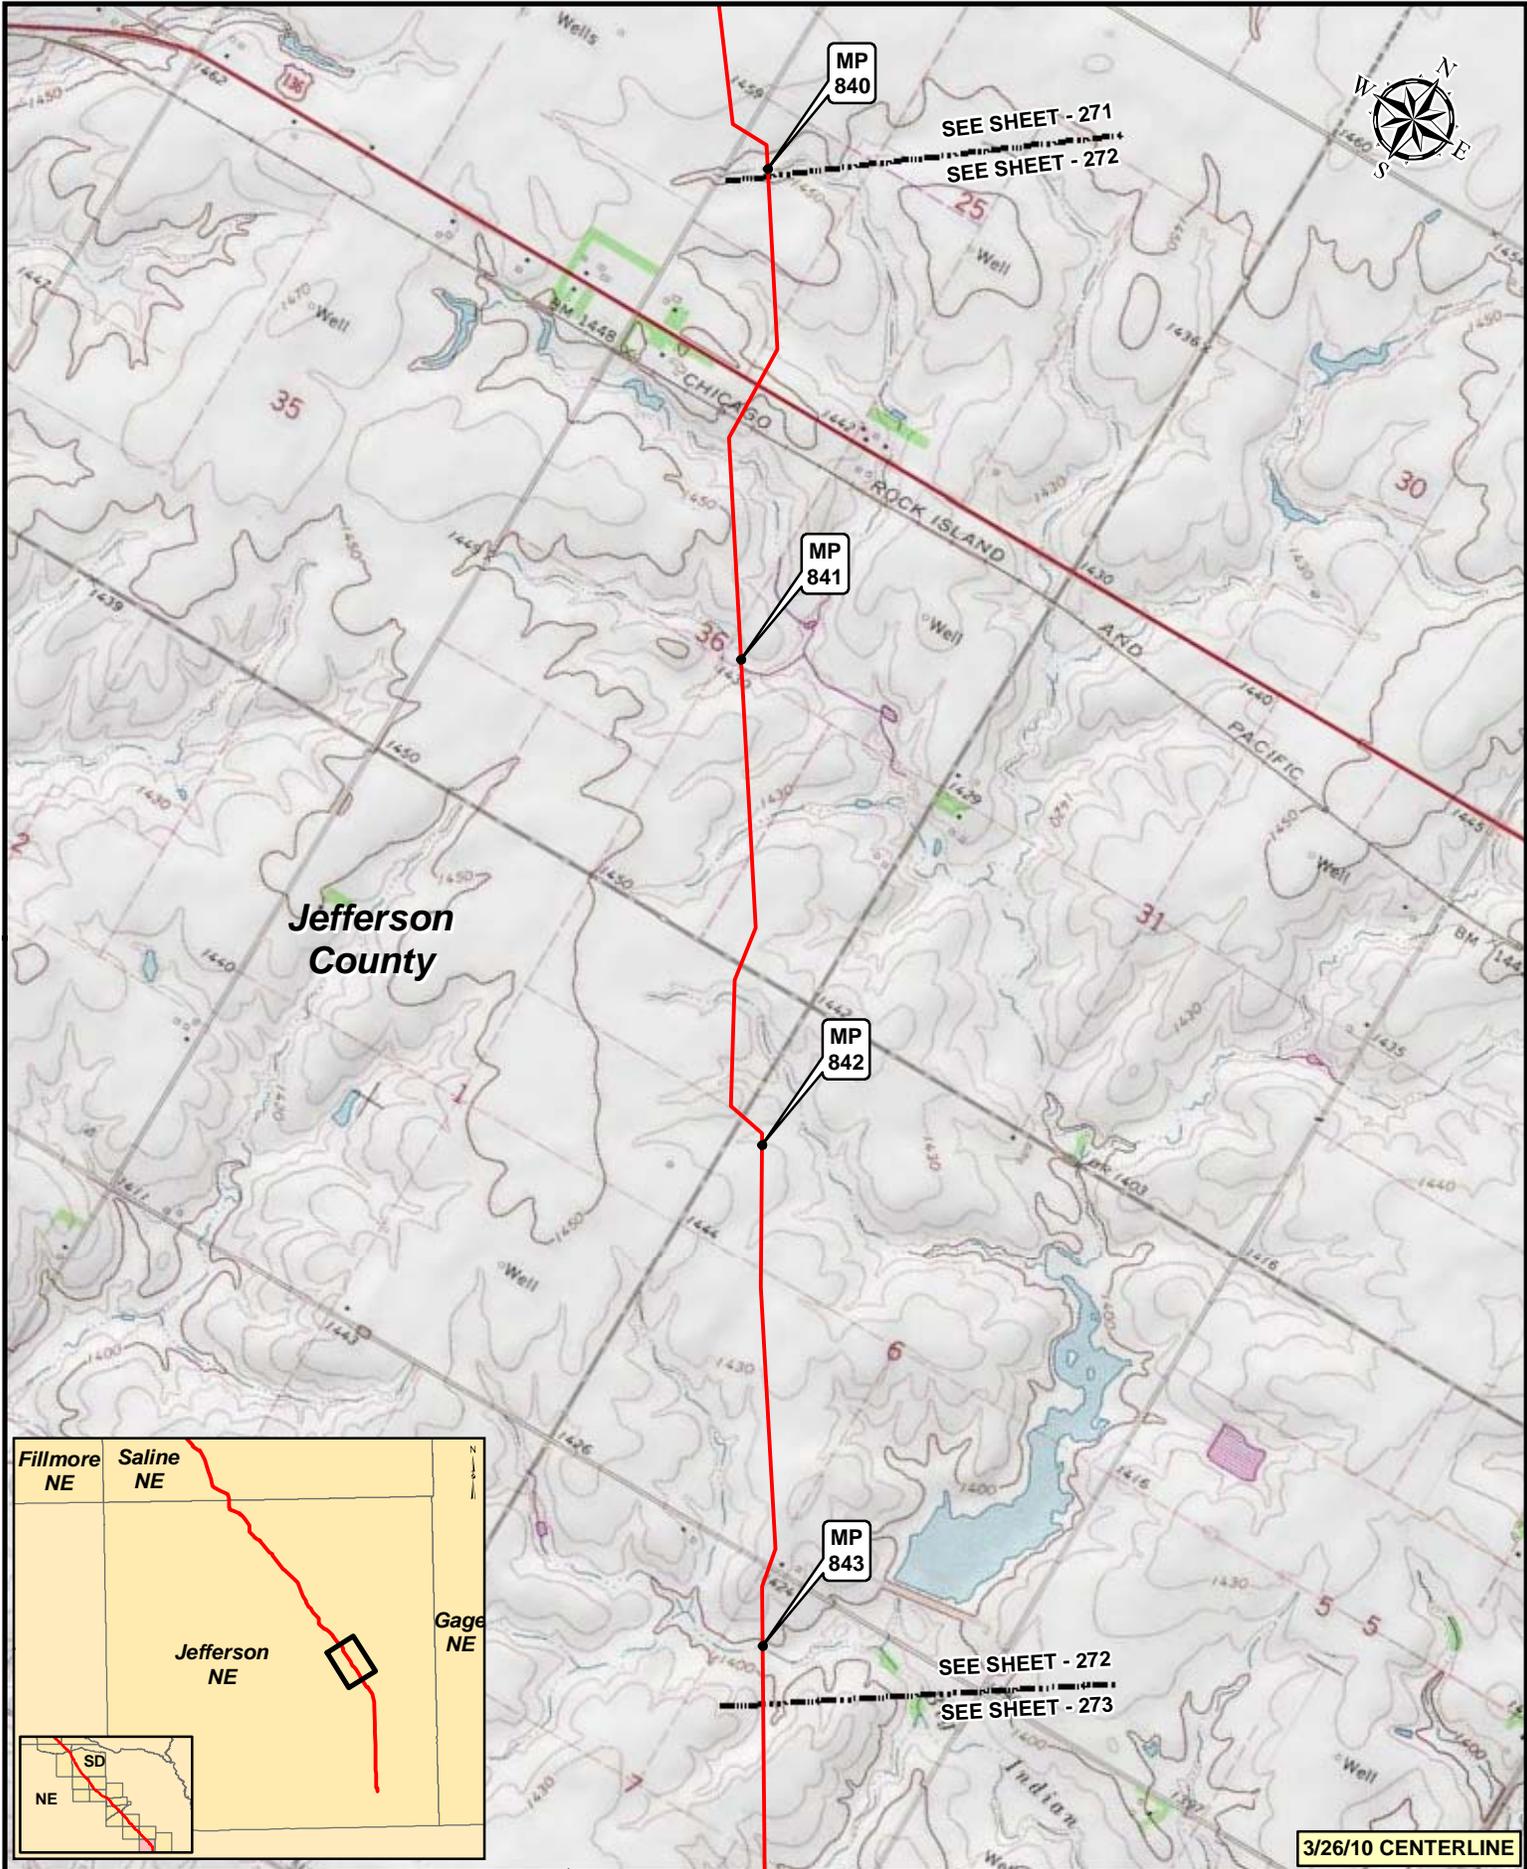

3/26/10 CENTERLINE


Legend

- MILEPOST
- PUMP STATION
- KEYSTONE XL PROJECT
- ⊗ VALVE

NO.	REVISION	DATE	APPR.
2	ISSUED FOR OBS COMMENT SUBMITTAL TO U.S. DEPT. OF STATE (3.26.10 CL)	5.19.10	RG
1	ISSUED FOR SUPPLEMENTAL U.S. DEPT. OF STATE FILING (2.15.09 CL)	7.6.09	RG
0	ISSUED FOR UNITED STATES DEPARTMENT OF STATE (7.31.08 CL)	11.19.08	RG



Prepared by:
Trow ENGINEERING CONSULTANTS INC.

TransCanada
In Business to deliver

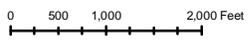

KEYSTONE XL PROJECT
ROUTE SHEETS
MORGAN, MONTANA TO STEELE CITY, NEBRASKA

SCALE	DATE	DRAWN	CHECKED	APPROVED	PROJECT	DRAWING NUMBER	SHEET	REVISION
1:24,000	11.19.08	GS	SS	RG	50388X	XL-31-ML-2002-P-272-Q	272	2

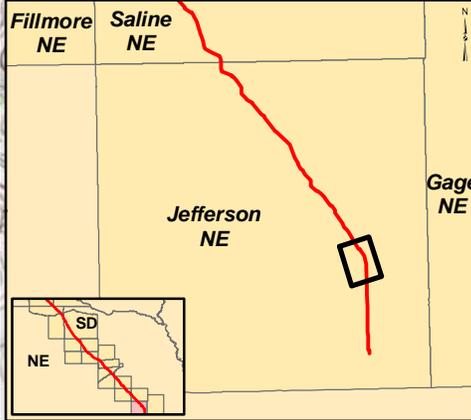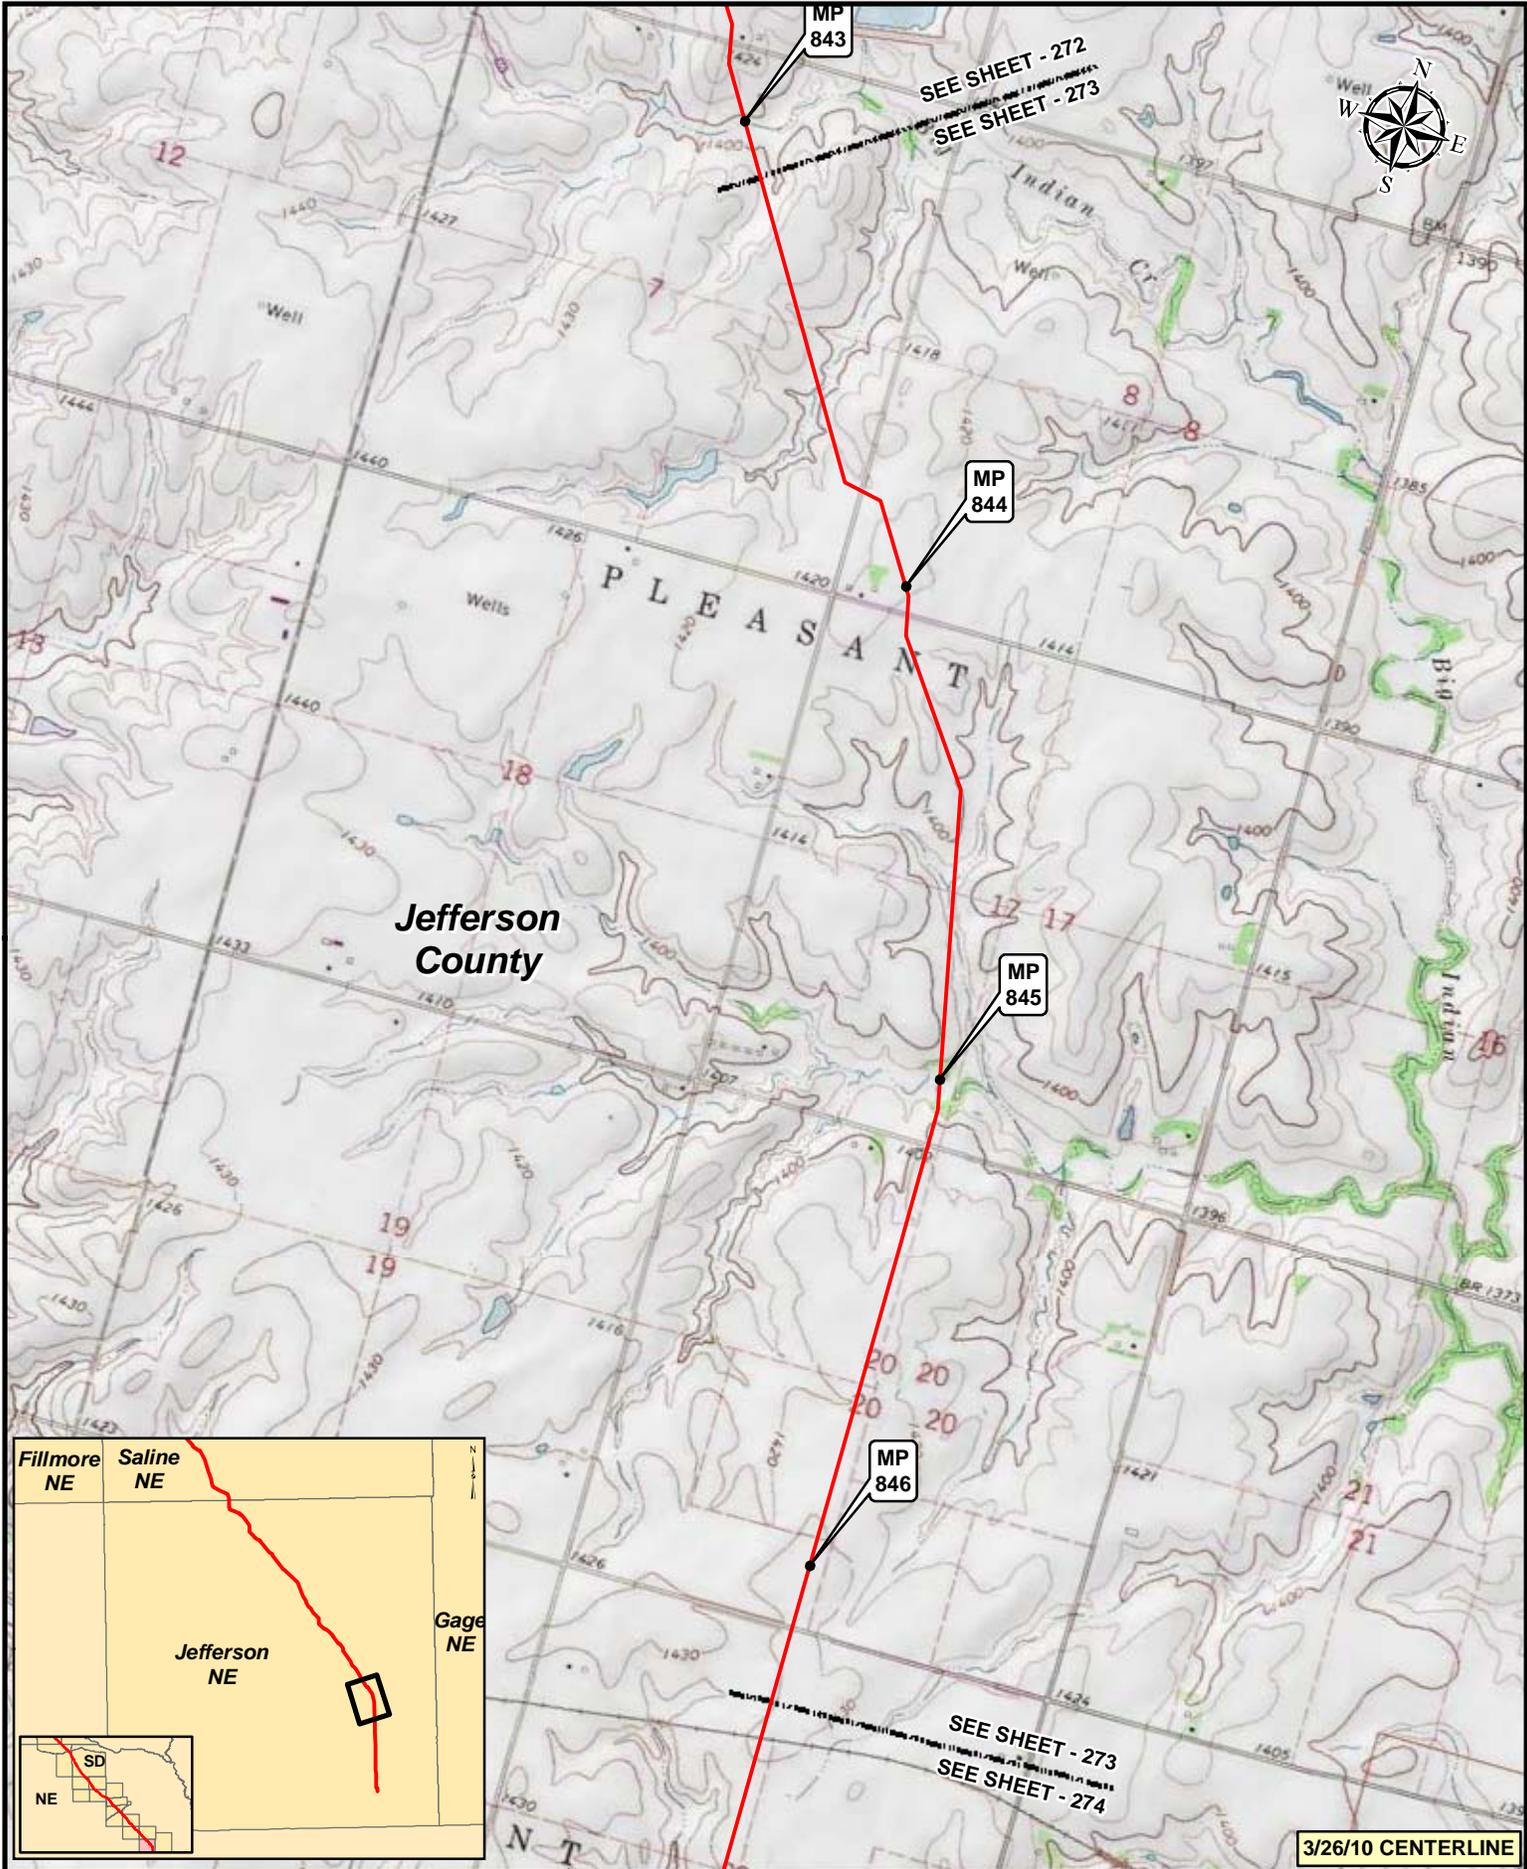

Legend

- MILEPOST
- PUMP STATION
- KEYSTONE XL PROJECT
- ⊗ VALVE

NO.	REVISION	DATE	APPR.
2	ISSUED FOR OBS COMMENT SUBMITTAL TO U.S. DEPT. OF STATE (3.26.10 CL)	5.19.10	RG
1	ISSUED FOR SUPPLEMENTAL U.S. DEPT. OF STATE FILING (2.15.09 CL)	7.6.09	RG
0	ISSUED FOR UNITED STATES DEPARTMENT OF STATE (7.31.08 CL)	11.19.08	RG

Trow ENGINEERING CONSULTANTS INC.



TransCanada
In Business to deliver

0 500 1,000 2,000 Feet

**KEYSTONE XL PROJECT
ROUTE SHEETS
MORGAN, MONTANA TO STEELE CITY, NEBRASKA**

PROJECT:	DRAWING NUMBER	SHEET	REVISION
50388X	XL-31-ML-2002-P-273-Q	273	2

3/26/10 CENTERLINE

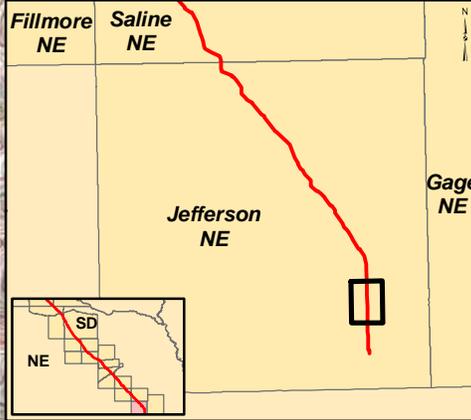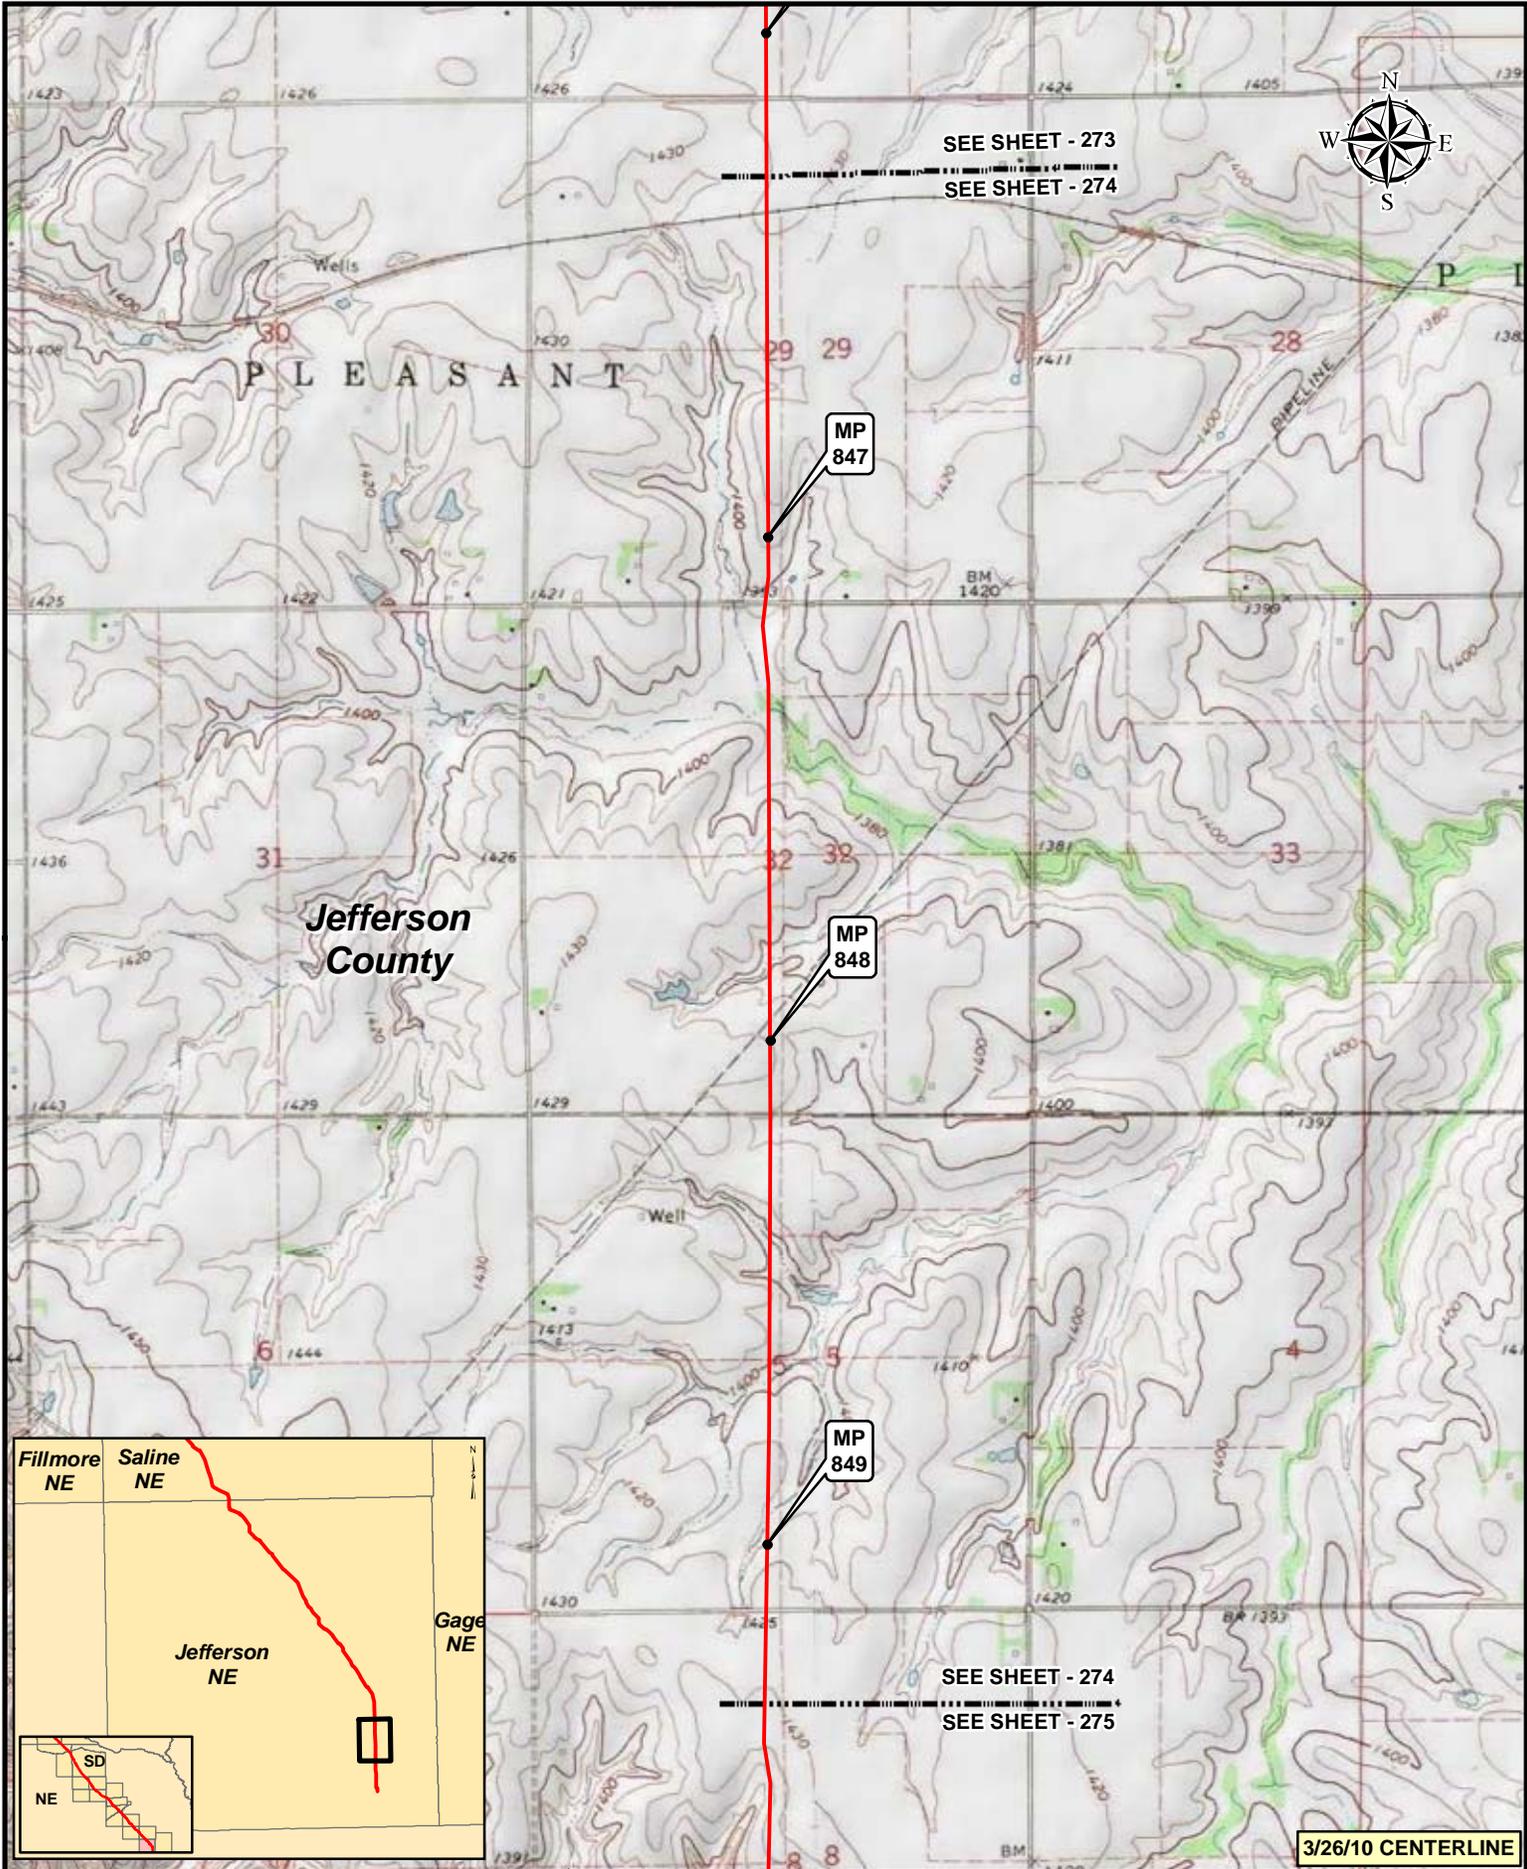


3/26/10 CENTERLINE

Legend

- MILEPOST
- PUMP STATION
- KEYSTONE XL PROJECT
- ⊗ VALVE


NO.	REVISION	DATE	APPR.
2	ISSUED FOR OBS COMMENT SUBMITTAL TO U.S. DEPT. OF STATE (3.26.10 CL)	5.19.10	RG
1	ISSUED FOR SUPPLEMENTAL U.S. DEPT. OF STATE FILING (2.15.09 CL)	7.6.09	RG
0	ISSUED FOR UNITED STATES DEPARTMENT OF STATE (7.31.08 CL)	11.19.08	RG

Trow ENGINEERING CONSULTANTS INC.

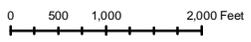

KEYSTONE XL PROJECT
ROUTE SHEETS
MORGAN, MONTANA TO STEELE CITY, NEBRASKA

SCALE	DATE	DRAWN	CHECKED	APPROVED	PROJECT	DRAWING NUMBER	SHEET	REVISION
1:24,000	11.19.08	GS	SS	RG	50388X	XL-31-ML-2002-P-274-C	274	2

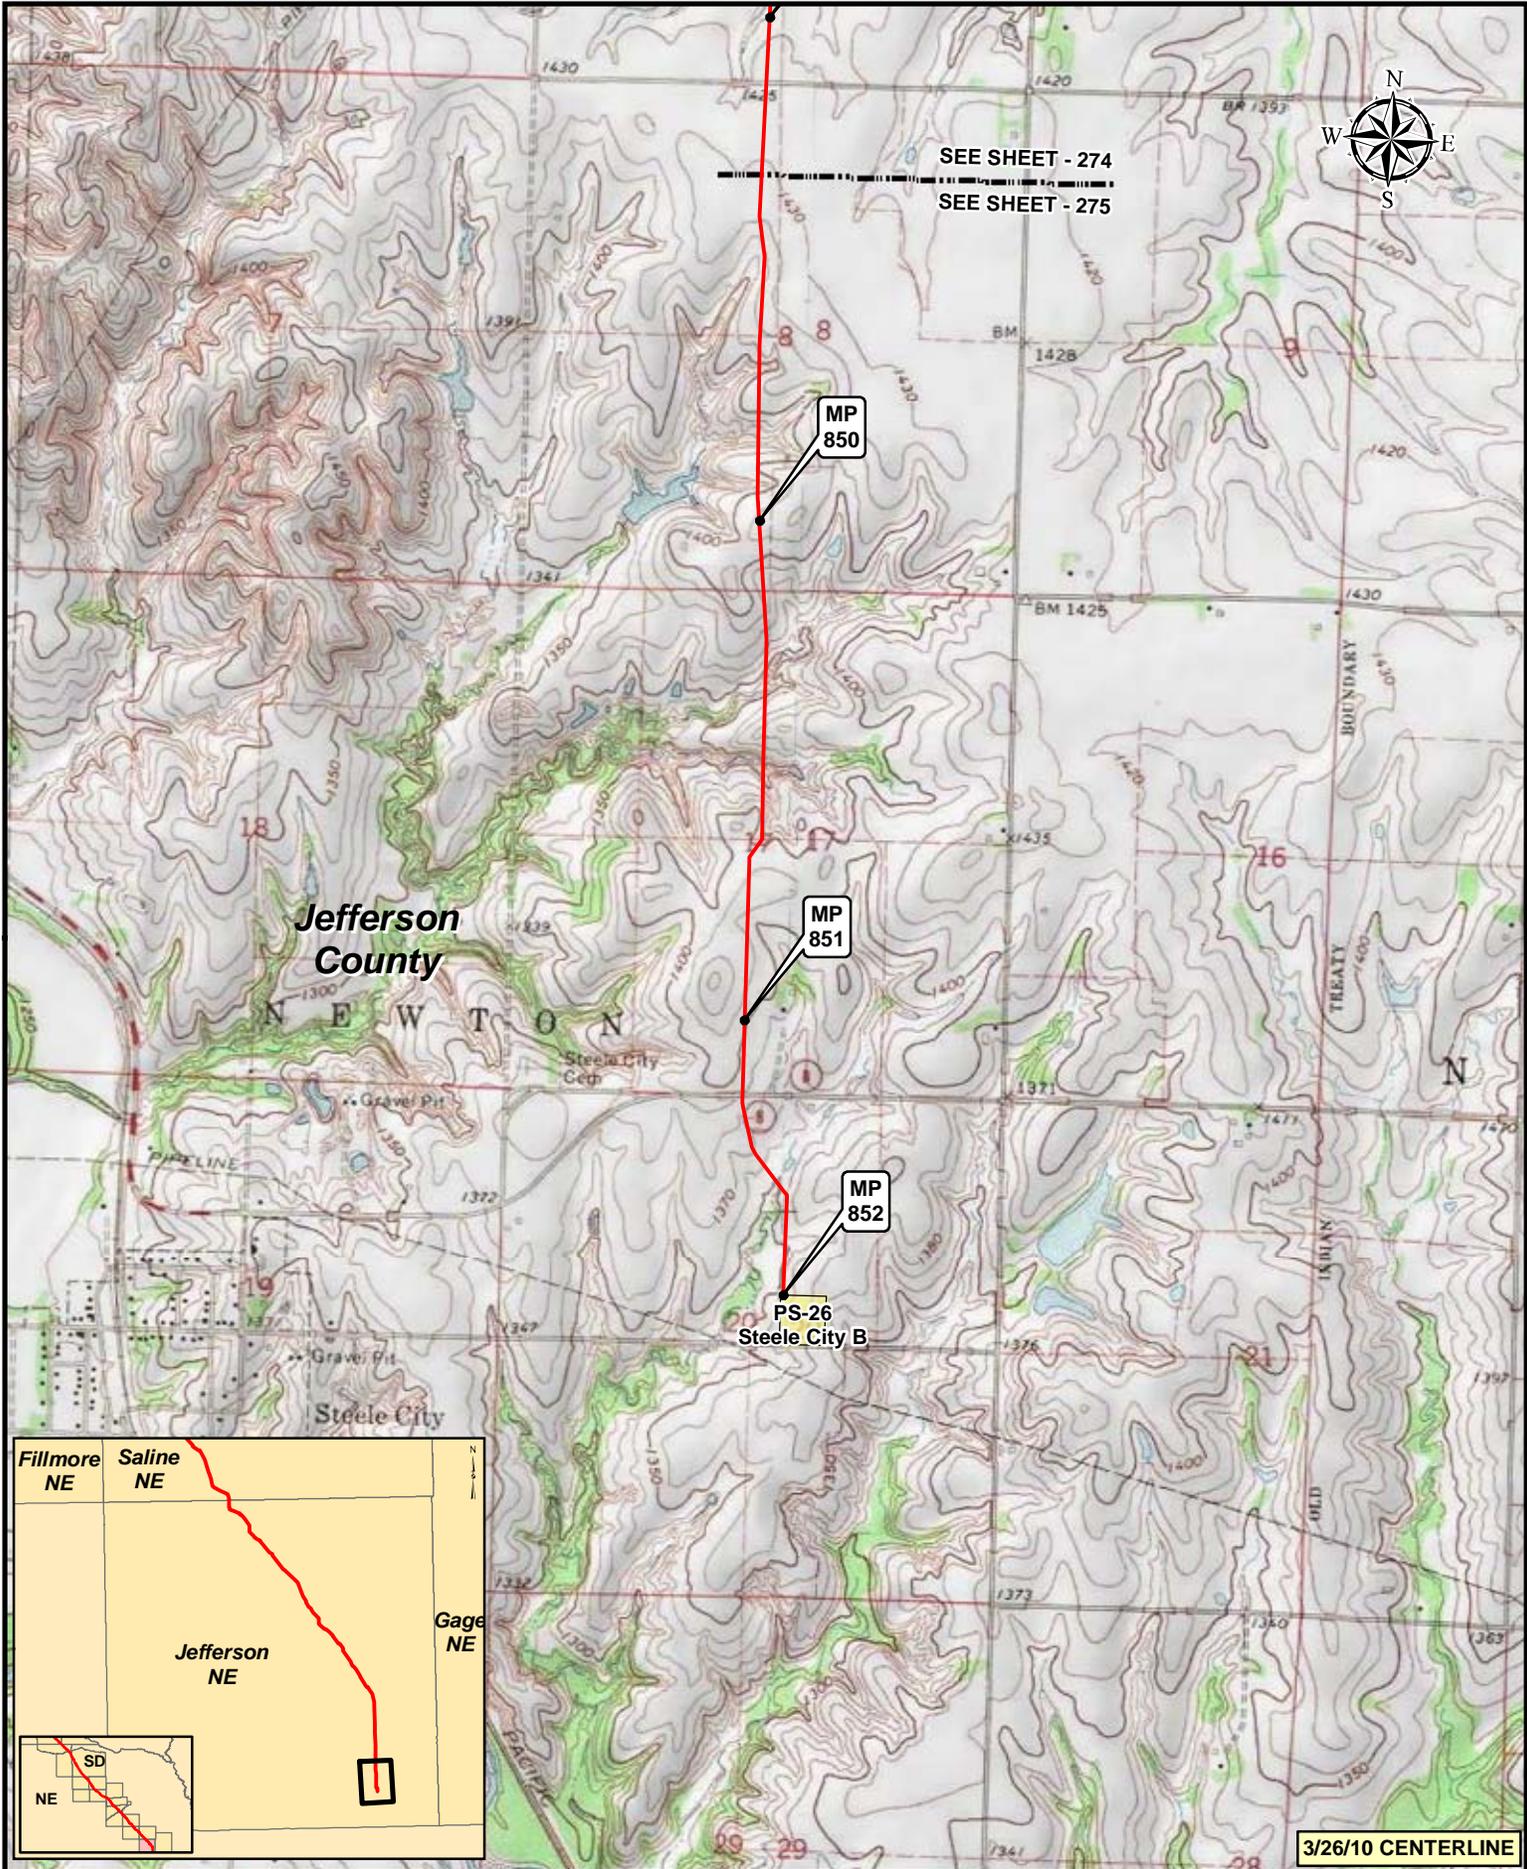

SEE SHEET - 274
SEE SHEET - 275




Jefferson
County

N E W T O N

Steel City
Cem.

PS-26
Steel City B

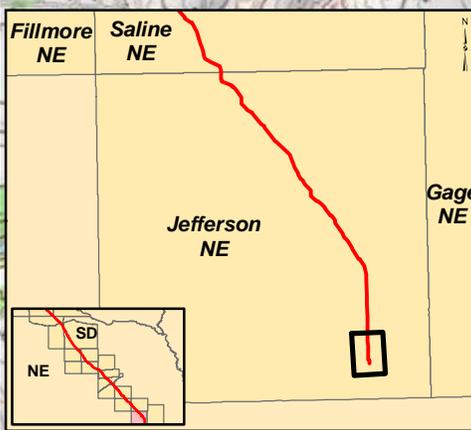

3/26/10 CENTERLINE


Legend

- MILEPOST
- PUMP STATION
- KEYSTONE XL PROJECT
- ⊗ VALVE

NO.	REVISION	DATE	APPR.
2	ISSUED FOR OBS COMMENT SUBMITTAL TO U.S. DEPT. OF STATE (3.26.10 CL)	5.19.10	RG
1	ISSUED FOR SUPPLEMENTAL U.S. DEPT. OF STATE FILING (2.15.09 CL)	7.6.09	RG
0	ISSUED FOR UNITED STATES DEPARTMENT OF STATE (7.31.08 CL)	11.19.08	RG

Trow ENGINEERING CONSULTANTS INC.

TransCanada
In Business to deliver

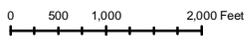

KEYSTONE XL PROJECT
ROUTE SHEETS
MORGAN, MONTANA TO STEELE CITY, NEBRASKA

SCALE	DATE	DRAWN	CHECKED	APPROVED	PROJECT	DRAWING NUMBER	SHEET	REVISION
1:24,000	11.19.08	GS	SS	RG	50388X	XL-31-ML-2002-P-275-C	275	2