


G:\2000DraoFtingandGIS\CADFiles\Drawings\ER\FIGURES\_2-1-13\_2-1-14\_REV 4.dwg 6/30/2009 10:28:11 AM CDT

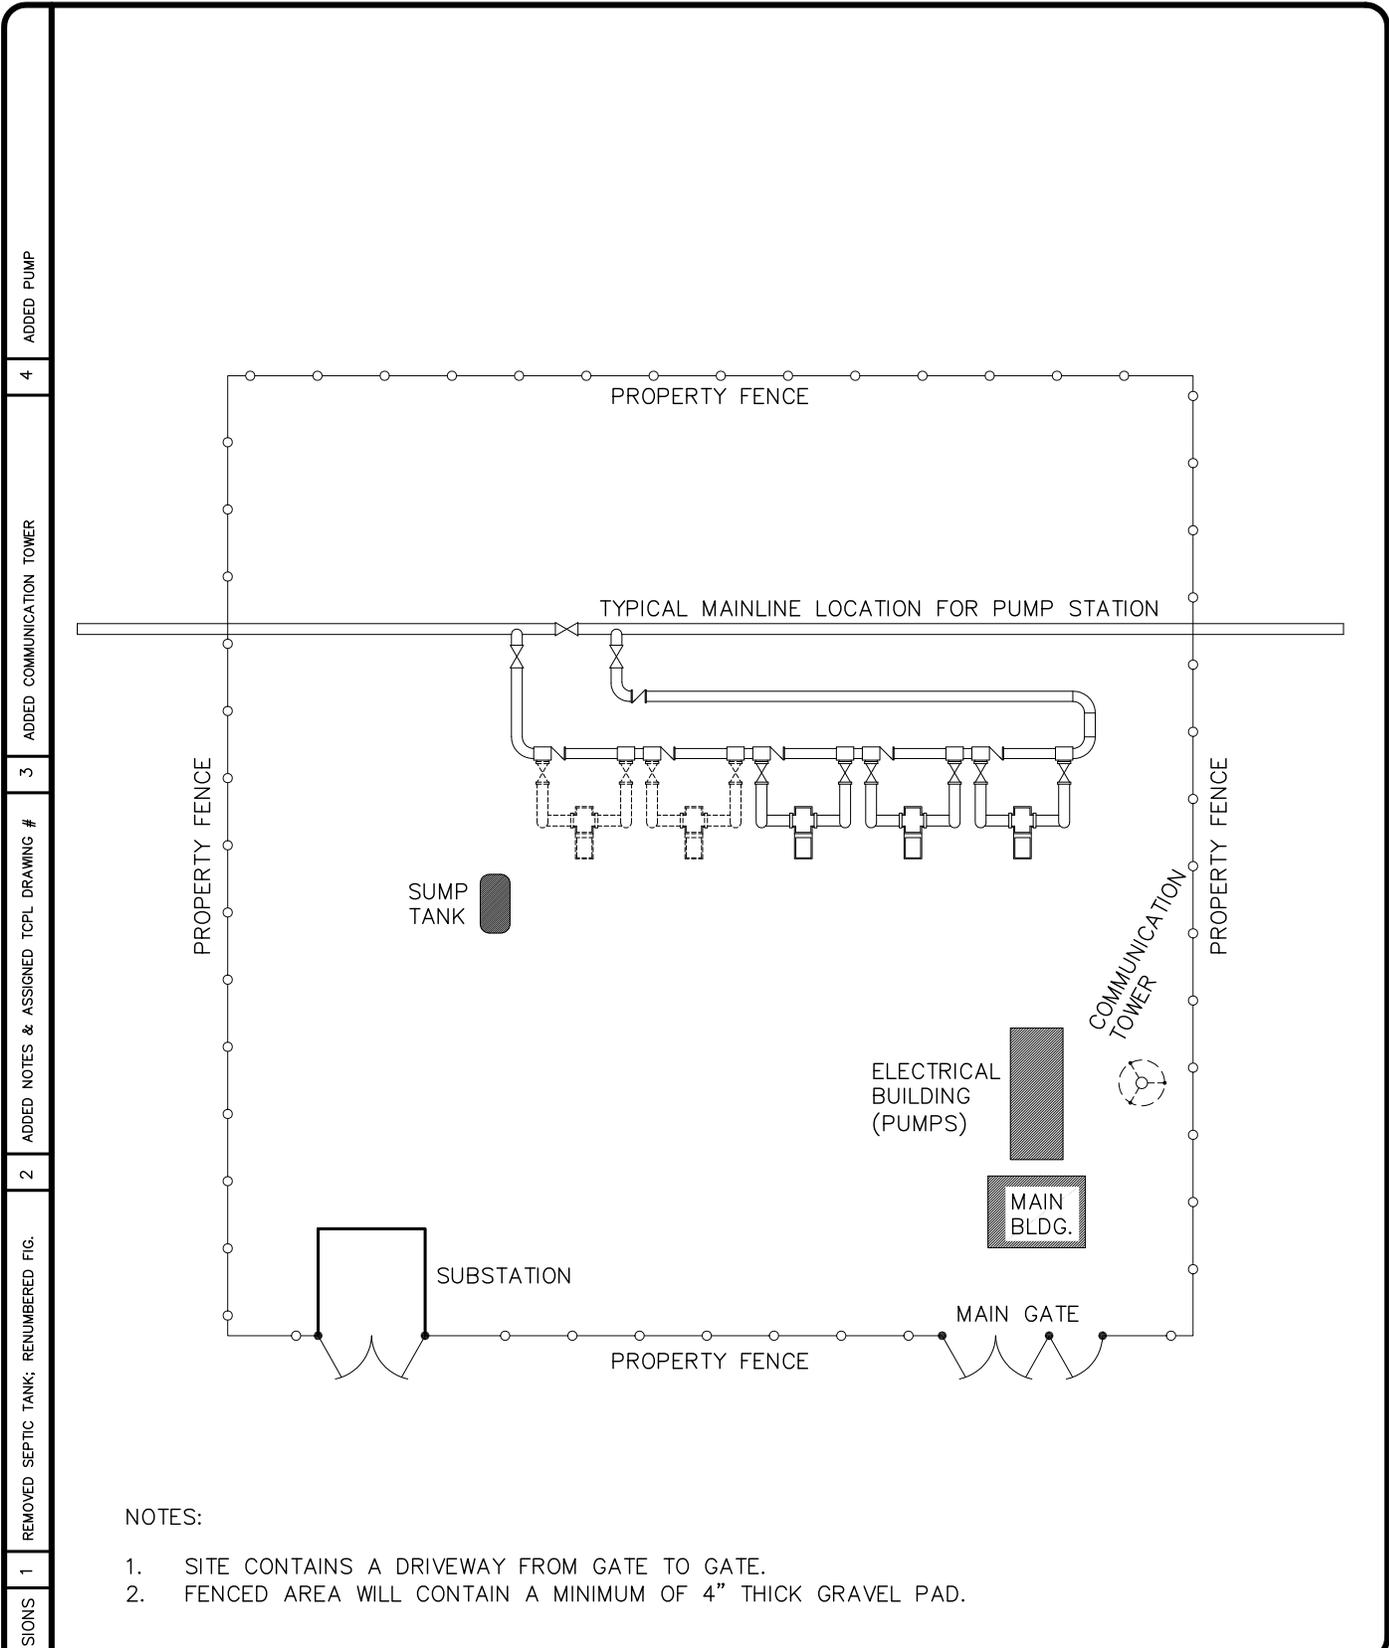

|   |                                       |
|---|---------------------------------------|
| 1 | REMOVED SEPTIC TANK; RENUMBERED FIG.  |
| 2 | ADDED NOTES & ASSIGNED TOPL DRAWING # |
| 3 | ADDED COMMUNICATION TOWER             |
| 4 | ADDED PUMP                            |

NOTES:

1. SITE CONTAINS A DRIVEWAY FROM GATE TO GATE.
2. FENCED AREA WILL CONTAIN A MINIMUM OF 4" THICK GRAVEL PAD.

|  |   |                          |  |                 |
|--|---|--------------------------|--|-----------------|
| <br>In business to deliver<br>KEYSTONE XL PROJECT<br>PREPARED BY:<br>TROW ENGINEERING CONSULTANTS, INC.<br>7505 NW Tiffany Springs Pkwy., Suite 400<br>Northpointe Circle 1<br>Kansas City, MO 64153<br>Phone: 1-816-801-7063<br>Fax: 1-816-801-7048<br> | ORIGINATOR:                                       | Figure 2.2.3-2           |  |                 |
|  | JOE A. NELSON 9/08/08<br><small>NAME DATE</small> | FIA # 1399               | CHAINAGE:  | DISCIPLINE # 01 |
|  | CHECKED BY: TW                                    | APPROVED BY: SS          | TITLE<br>TYPICAL PUMP STATION WITHOUT PIGGING FACILITIES |                 |
|  | SCALE N.T.S.                                      | DWG No 1399-01-10-03-700 | REV 4  |                 |

LAST PLOT DATE:  
Tue, 30 Jun 2009 - 10:31am